



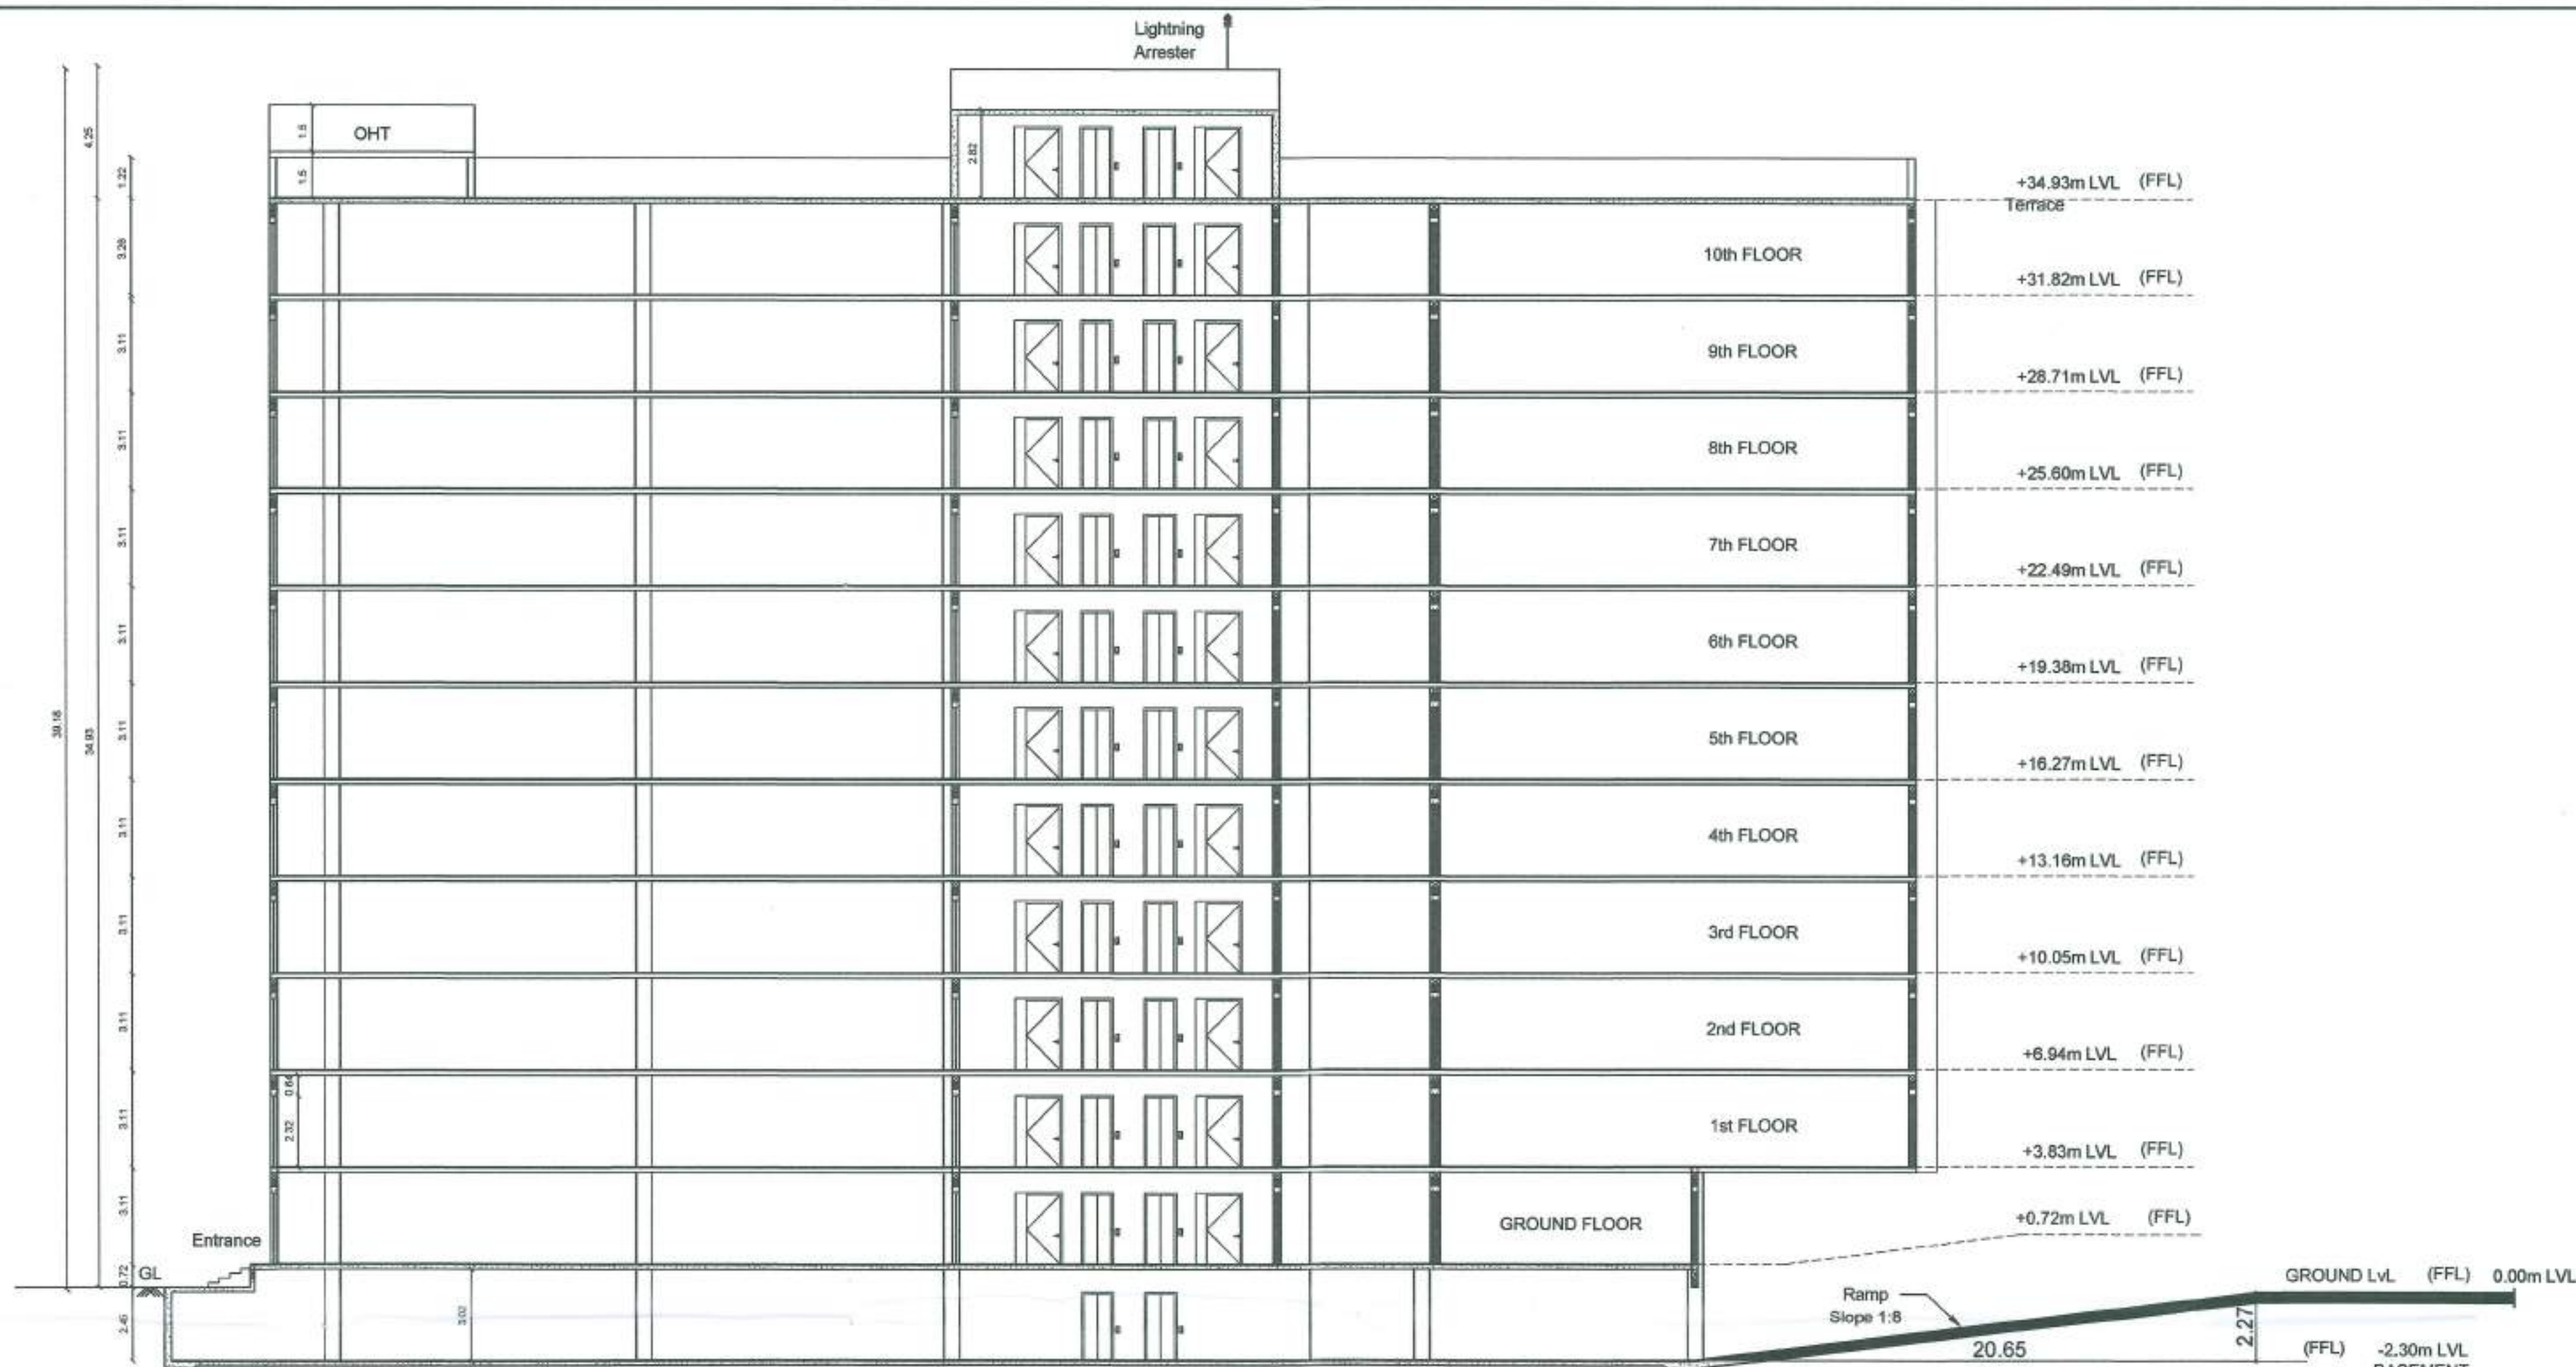

SECTION ON 'AA'

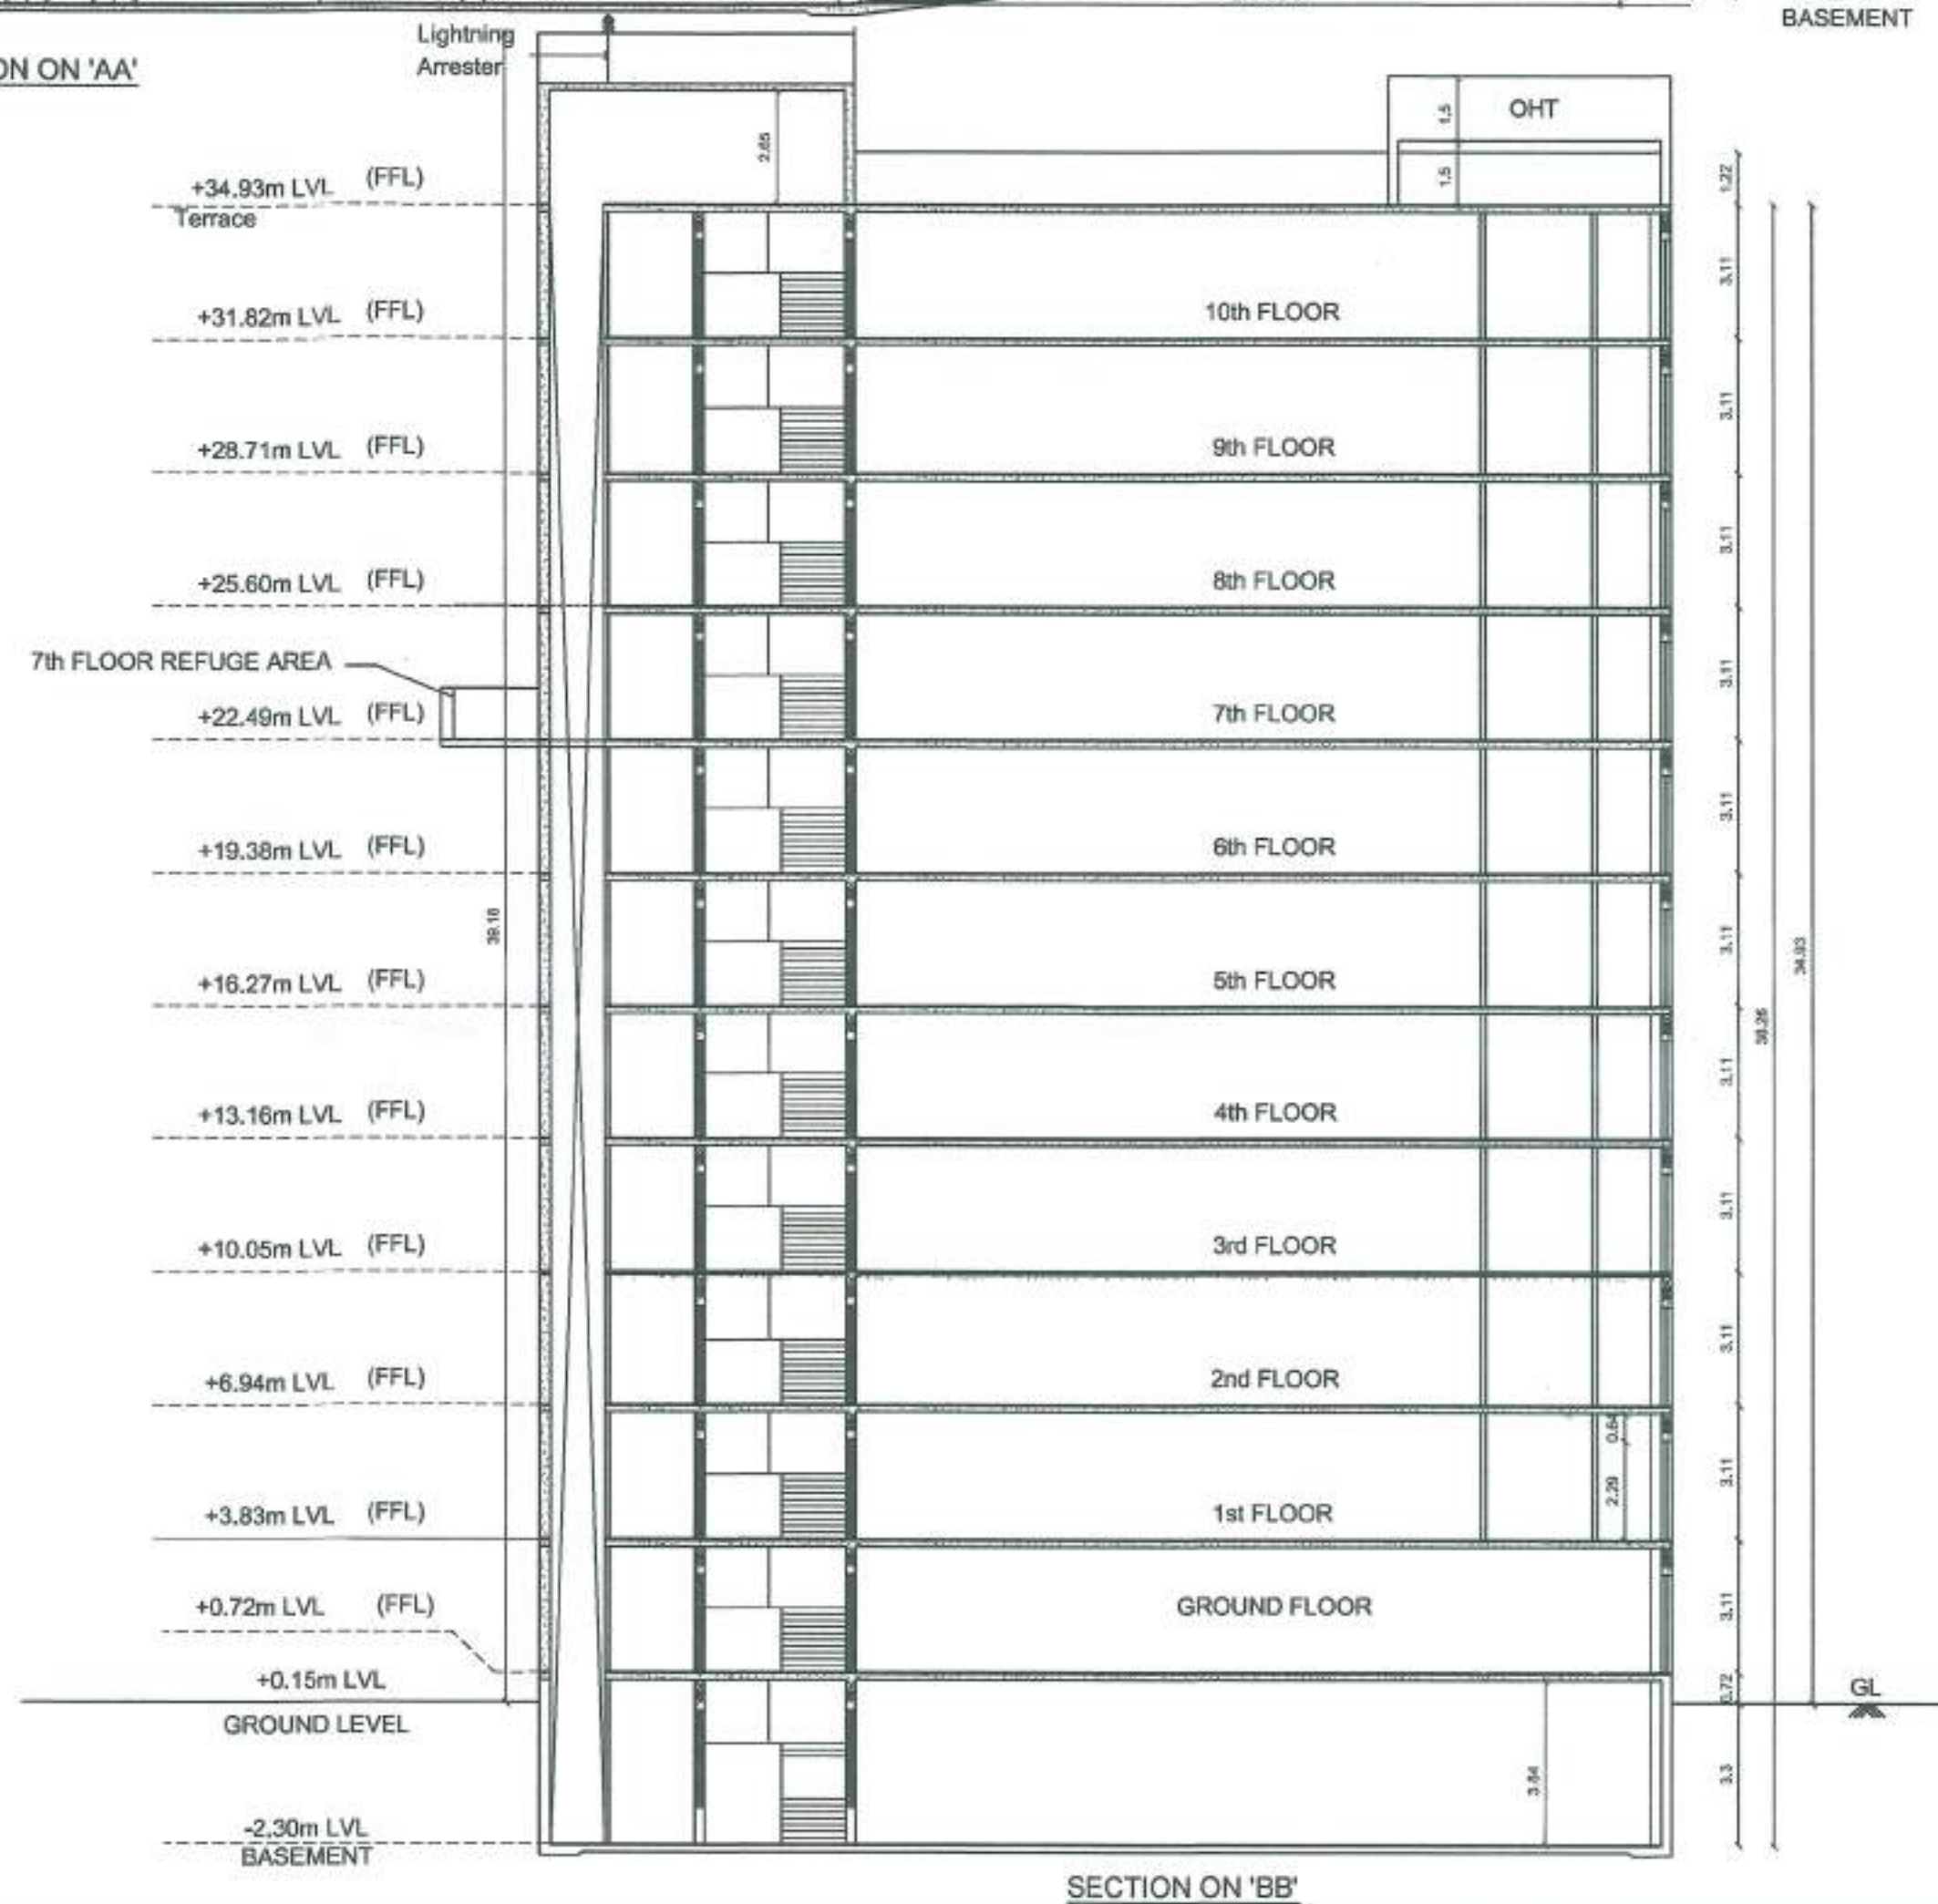

SECTION ON 'BB'

FRONT ELEVATION

PLAN SHOWING THE PROPOSED CONSTRUCTION OF RCC ROOF BASEMENT, GROUND+10 FLOORS BUSINESS OFFICE BUILDING IN T.S.No:1,BLOCK No:5,WARD No:30 WARD - AD UPPILPALAYAM VILLAGE, T.S.No : 22 & 18, BLOCK No : 9, WARD - AC , SOWRIPALAYAM VILLAGE, TRICHY MAIN ROAD, COIMBATORE CORPORATION, COIMBATORE SOUTH TALUK, COIMBATORE DISTRICT. SINGANAILLUR D.D.PLAN No: 12 & 22

JOINERY DETAILS

E.D - ENTRANCE DOOR	- 2.50 x 2.30
M.D - MAIN DOOR	- 2.50 x 2.00
D - DOOR	- 1.50 x 2.00
D1 - DOOR	- 1.00 x 2.00
D2 - DOOR	- 0.76 x 2.00
D3 - DOOR	- 0.75 x 2.00
LD - LIFT DOOR	- 1.00 x 2.30
FW - FRENCH WINDOW	- 2.50 x 2.30
W - WINDOW	- 2.50 x 2.30
V - VENTILATOR	- 0.91 x 0.61
M.V - MECHANICAL VENTILATION	

For SREE SHARADHAMBAL FOUNDATIONS



Partner
APPLICANT

FLARE ARCHITECTS
1, LAKE CHATE ROAD
"SUN CORNER"
KODAIKANAL - 624 401.
ARCHITECT

Dr. ALEX JACOB
B.E., M.Tech (CIVIL), Ph.D (PUP)
M.Tech (CIVIL), Ph.D (PUP)
STRUCTURAL ENGINEER
4/1A, BEACH ROAD,
KODAIKANAL - 624 401.
STRUCTURAL ENGINEER

Dr. R. RAGUPATHY SE.,
Consulting Civil Engineer & Estimator & I.E.
No. 54, 1st Floor, Shree's Park 2nd Cross, Near KODI Road,
625 002, Coimbatore - 641 002, Coimbatore - 641 002
125 No. 608/157/2019 LPA/12/GR-12/19/04/008
REGISTERED ENGINEER

2

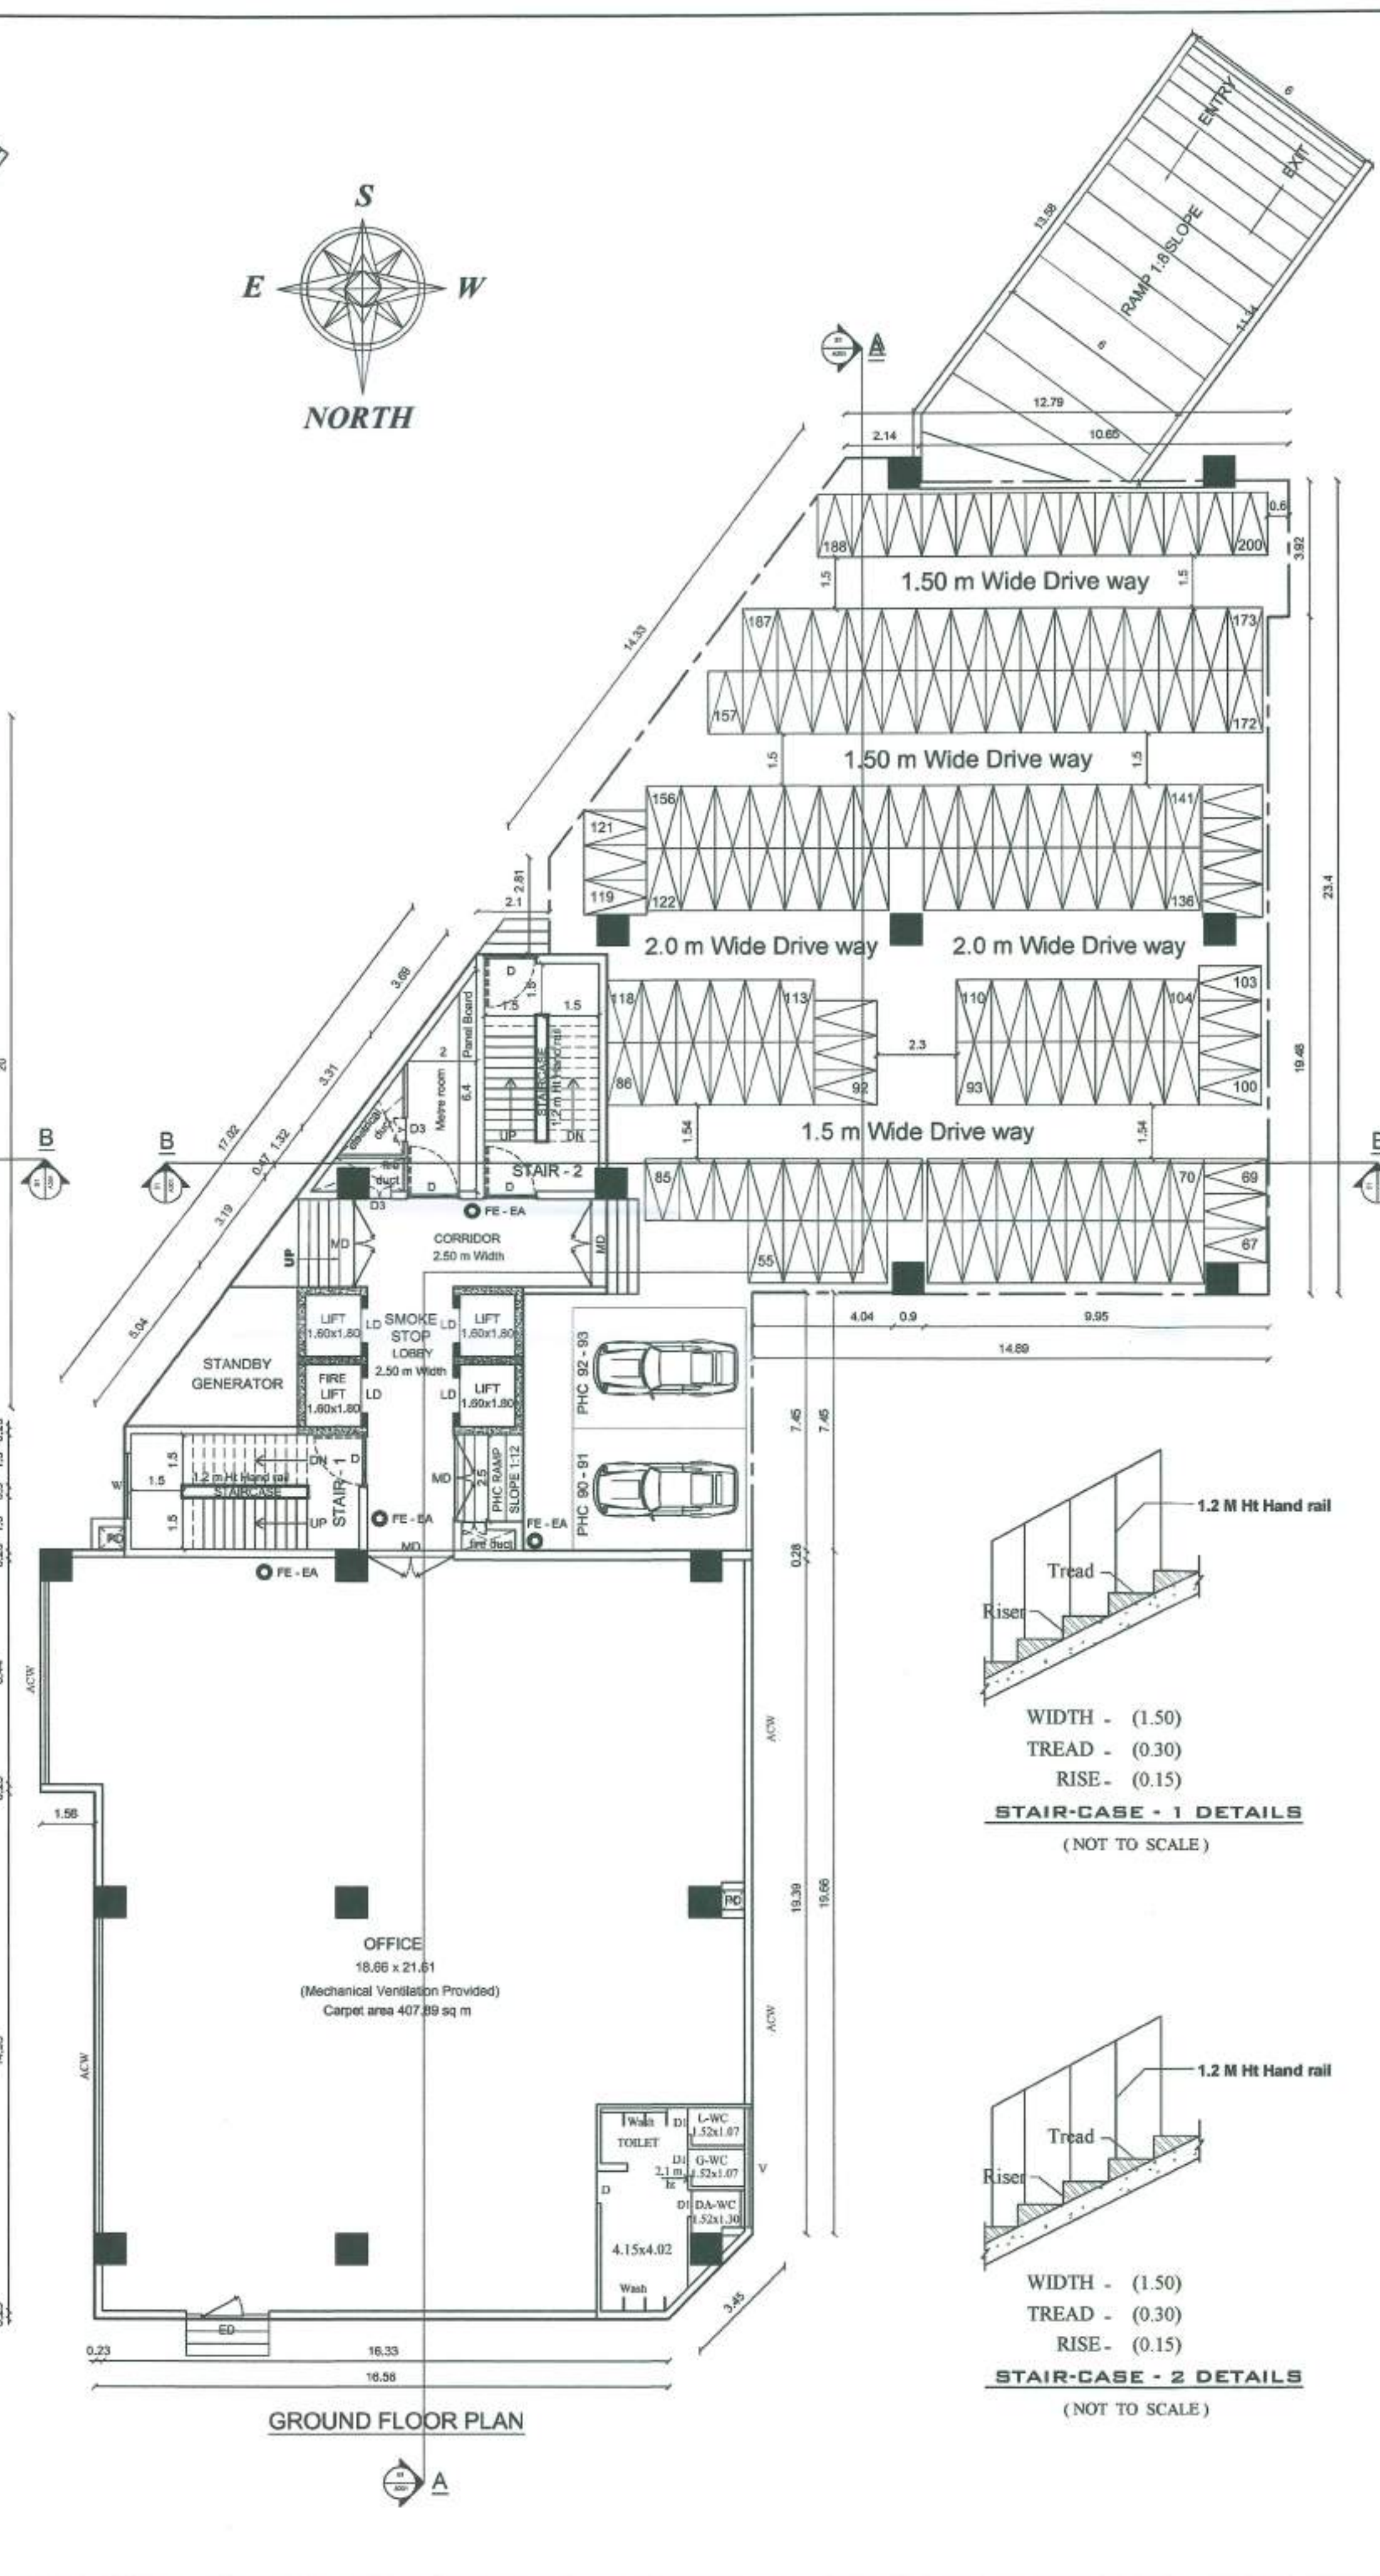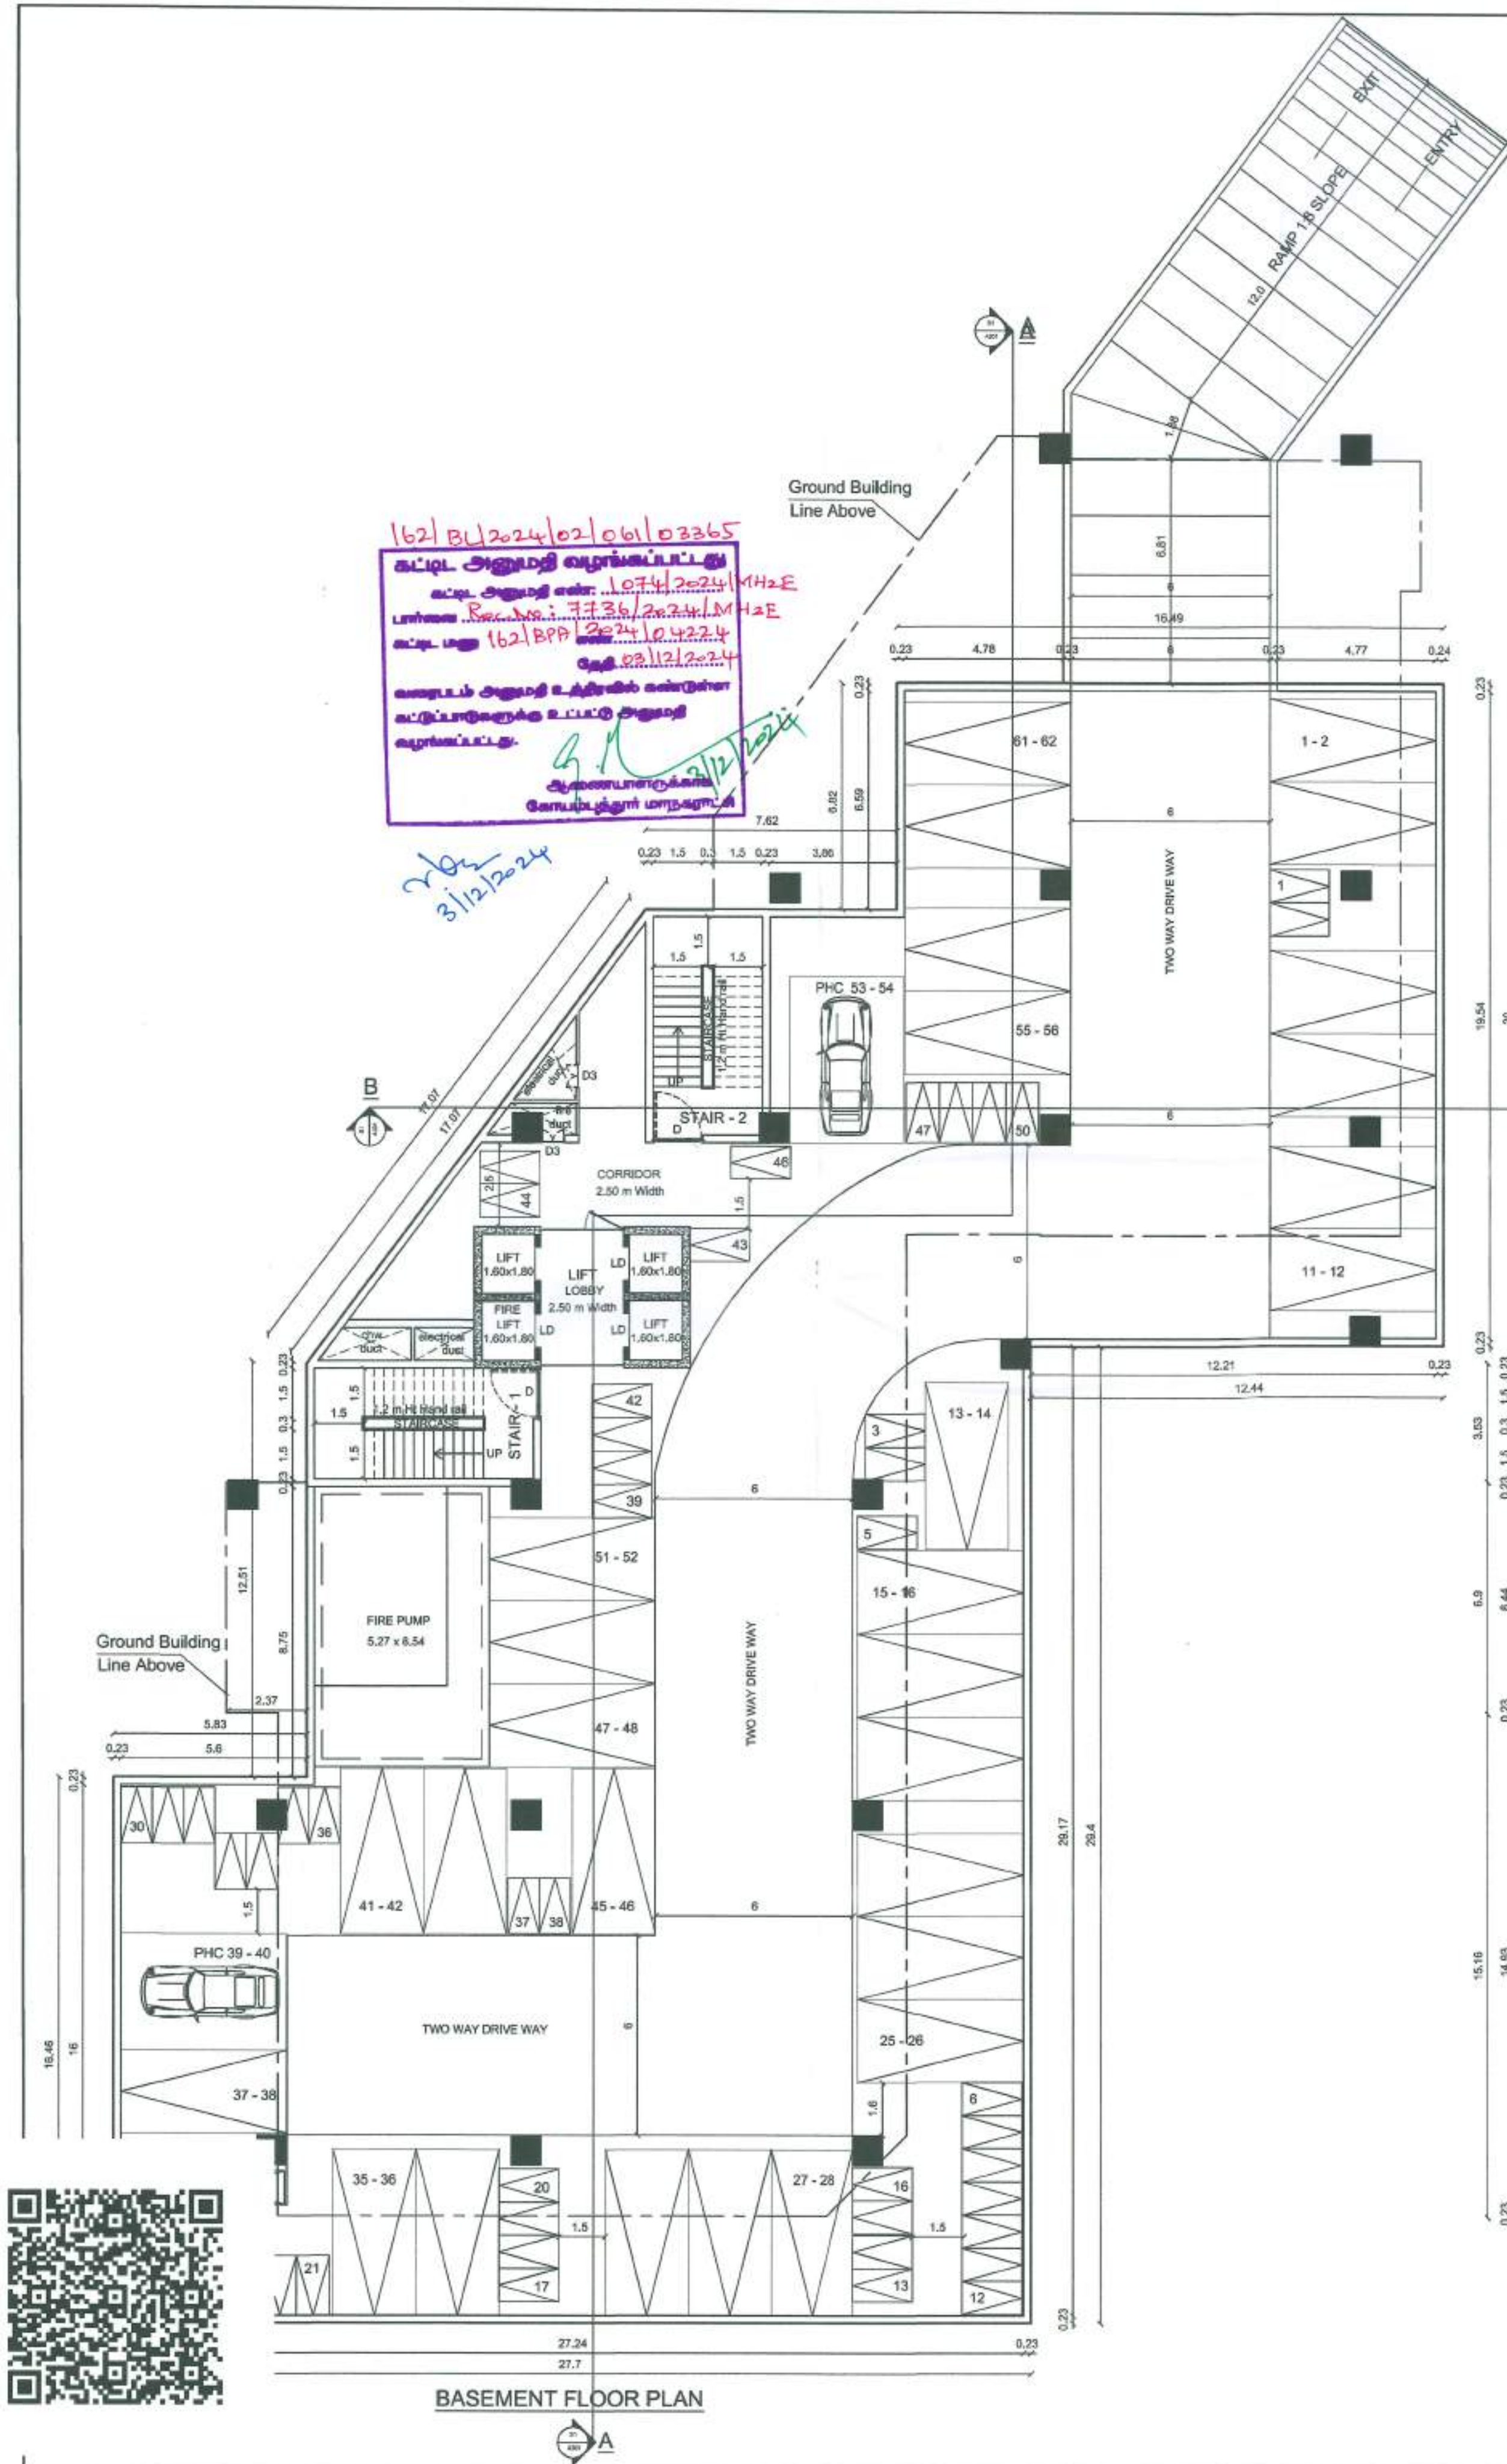

PLAN SHOWING THE PROPOSED CONSTRUCTION OF RCC ROOF BASEMENT, GROUND+10 FLOORS BUSINESS OFFICE BUILDING IN T.S.No:1,BLOCK No:5,WARD No:30 WARD - AD UPPILPALAYAM VILLAGE, T.S.No : 22 & 18, BLOCK No : 9, WARD - AC , SOWRIPALAYAM VILLAGE, TRICHY MAIN ROAD, COIMBATORE CORPORATION, COIMBATORE SOUTH TALUK, COIMBATORE DISTRICT. SINGANAILLUR D.D.PLAN No: 12 & 22	
JOINERY DETAILS	
E.D - ENTRANCE DOOR	- 2.50 x 2.30
M.D - MAIN DOOR	- 2.50 x 2.00
D - DOOR	- 1.50 x 2.00
D1 - DOOR	- 1.00 x 2.00
D2 - DOOR	- 0.76 x 2.00
D3 - DOOR	- 0.75 x 2.00
LD - LIFT DOOR	- 1.00 x 2.30
ACW - OPENABLE WINDOW	- 15.0 x 1.50
ACW1 - OPENABLE WINDOW	- 8.00 x 1.50
ACW2 - OPENABLE WINDOW	- 3.50 x 1.50
FW - FRENCH WINDOW	- 2.50 x 2.30
W - WINDOW	- 1.80 x 1.37
V - VENTILATOR	- 3.00 x 0.61
M.V - MECHANICAL VENTILATION	
For SREE SHARADHA AMBAL FOUNDATIONS	
APPLICANT	
FLARE ARCHITECTS # 1, LAWS GHATS ROAD "SUN CORNER" KODAIKANAL - 624 401.	
ARCHITECT	
Dr. ALEX JACOB B.E., M.Tech (Str. Engg.) M.F.A (Arch) M.E. (Arch) STRUCTURAL ENGINEER 4/1A, BEACH ROAD, KILAKSHETRA COLONY, CHENNAI - 600 009 +91 9600000000/9600000000	
STUCTURAL ENGINEER	
Dr. R. RAGUPATHY BE., Consulting Civil Engineer & Contractor & Lbs No.54, 1st Floor, Bharathi Park 7th Cross, Near KCE Bank, GCT, Coimbatore - 641 043, Cell: 91-97902 33332 LBS No. GR11.057.2019 LPA/RE/08-19/04/008	
REGISTERED ENGINEER	
BASEMENT & GROUND FLOOR PLAN SHEET No: 2 / 4	

 E. R. RAGUPATHY BE., Consulting Civil Engineer & Contractor & Lhs. No. 54, 1st Floor, Bharathi Park 7th Cross, Near ICICI Bank, GCT, Coimbatore - 641 043, Cell: 91-97902 33352 LBS No. GR11.057.2019 LPA/BE/GR-1/19/REG-6		REGISTERED ENGINEER
SITE PLAN	SHEET 1 / 4	