
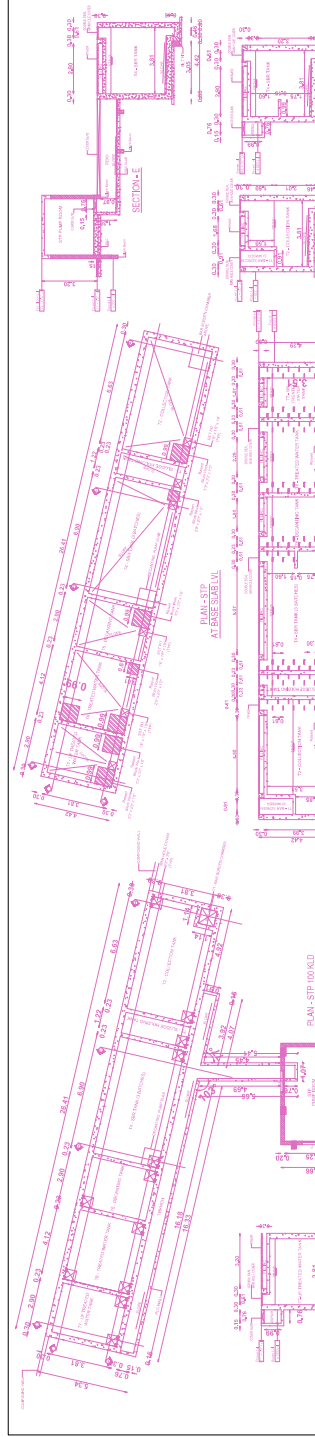


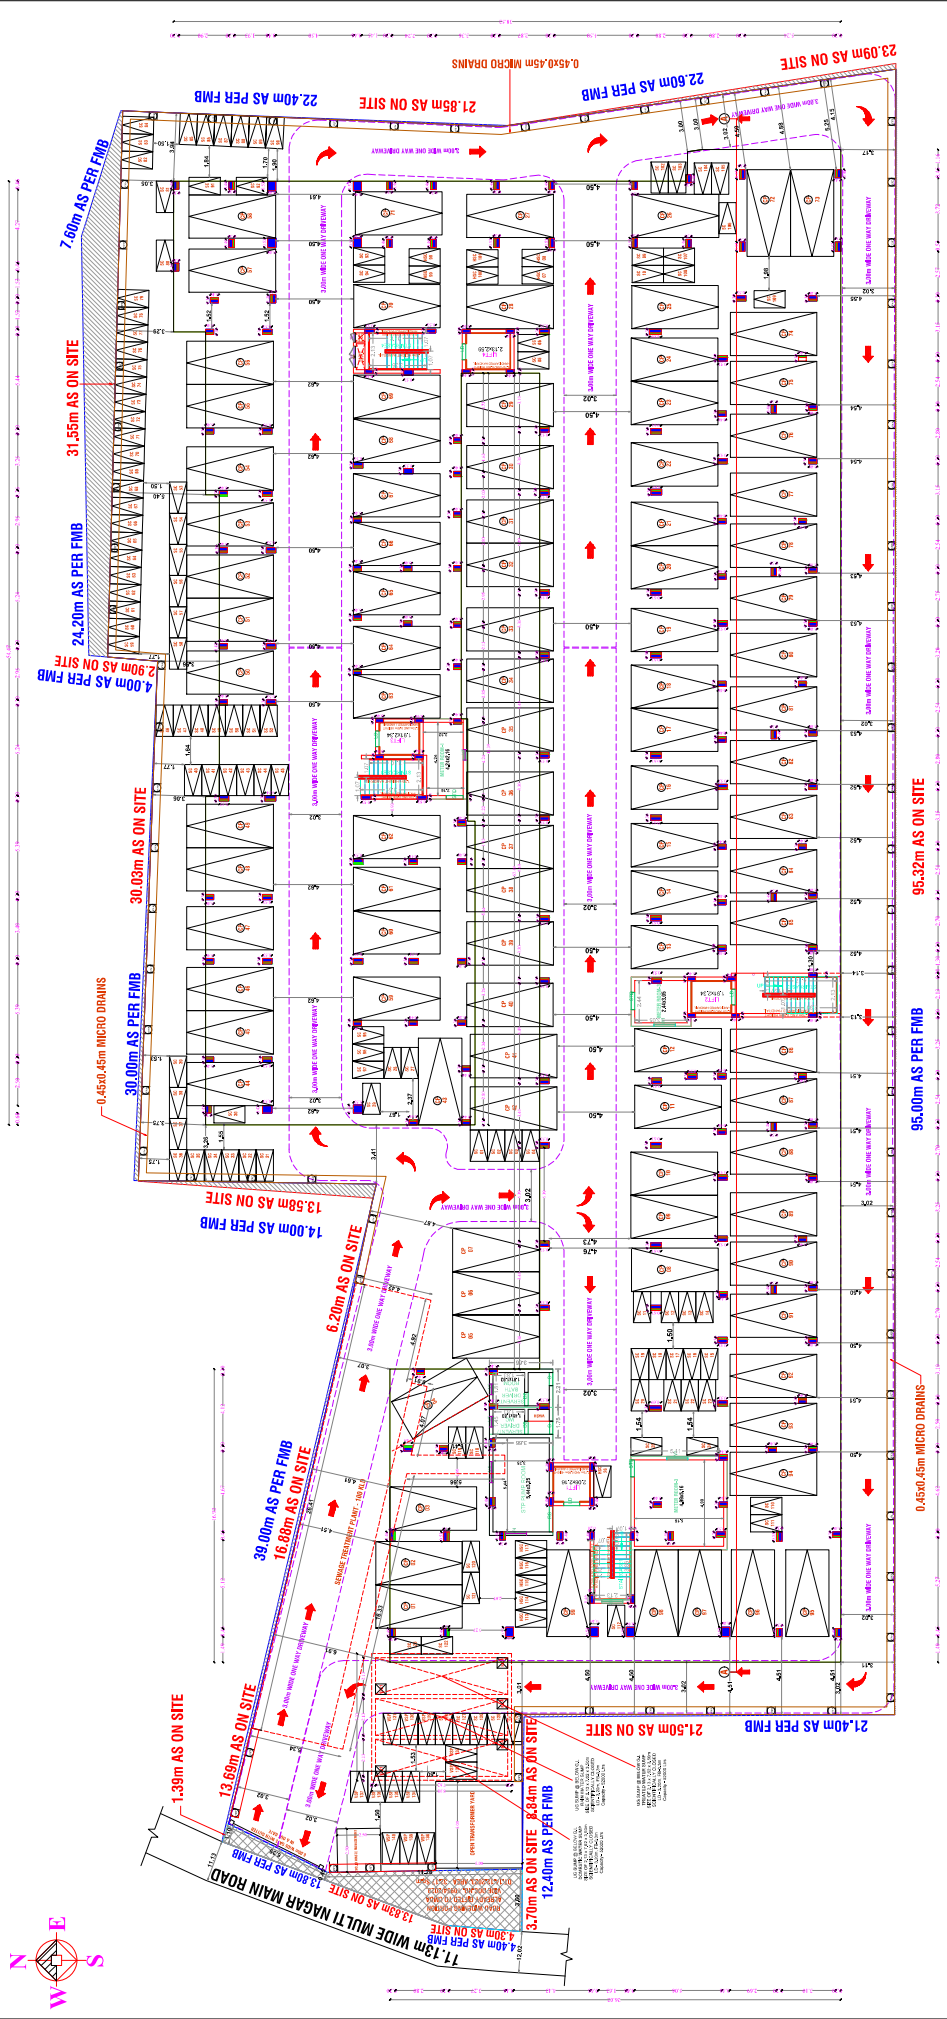

SITE CUM STILT FLOOR PLAN

APPROVAL CONDITION	SCALE 1:500		CHENNAI METROPOLITAN DEVELOPMENT AUTHORITY SUBMITTED TO THE CHENNAI METROPOLITAN DEVELOPMENT AUTHORITY	 CHEN CODE

[illegible]

The floor plan illustrates the layout of the 1st floor, featuring a central hall and numerous rooms. Key areas include:

- Central Hall:** 1ST FLOOR HALL, 1ST FLOOR HALL (multiple sections).
- Bedrooms:** BED ROOM (multiple units, e.g., 101, 102, 103,8

[illegible]

This is a system-generated drawing as per the soft copy submitted by the Architect/License Engineer