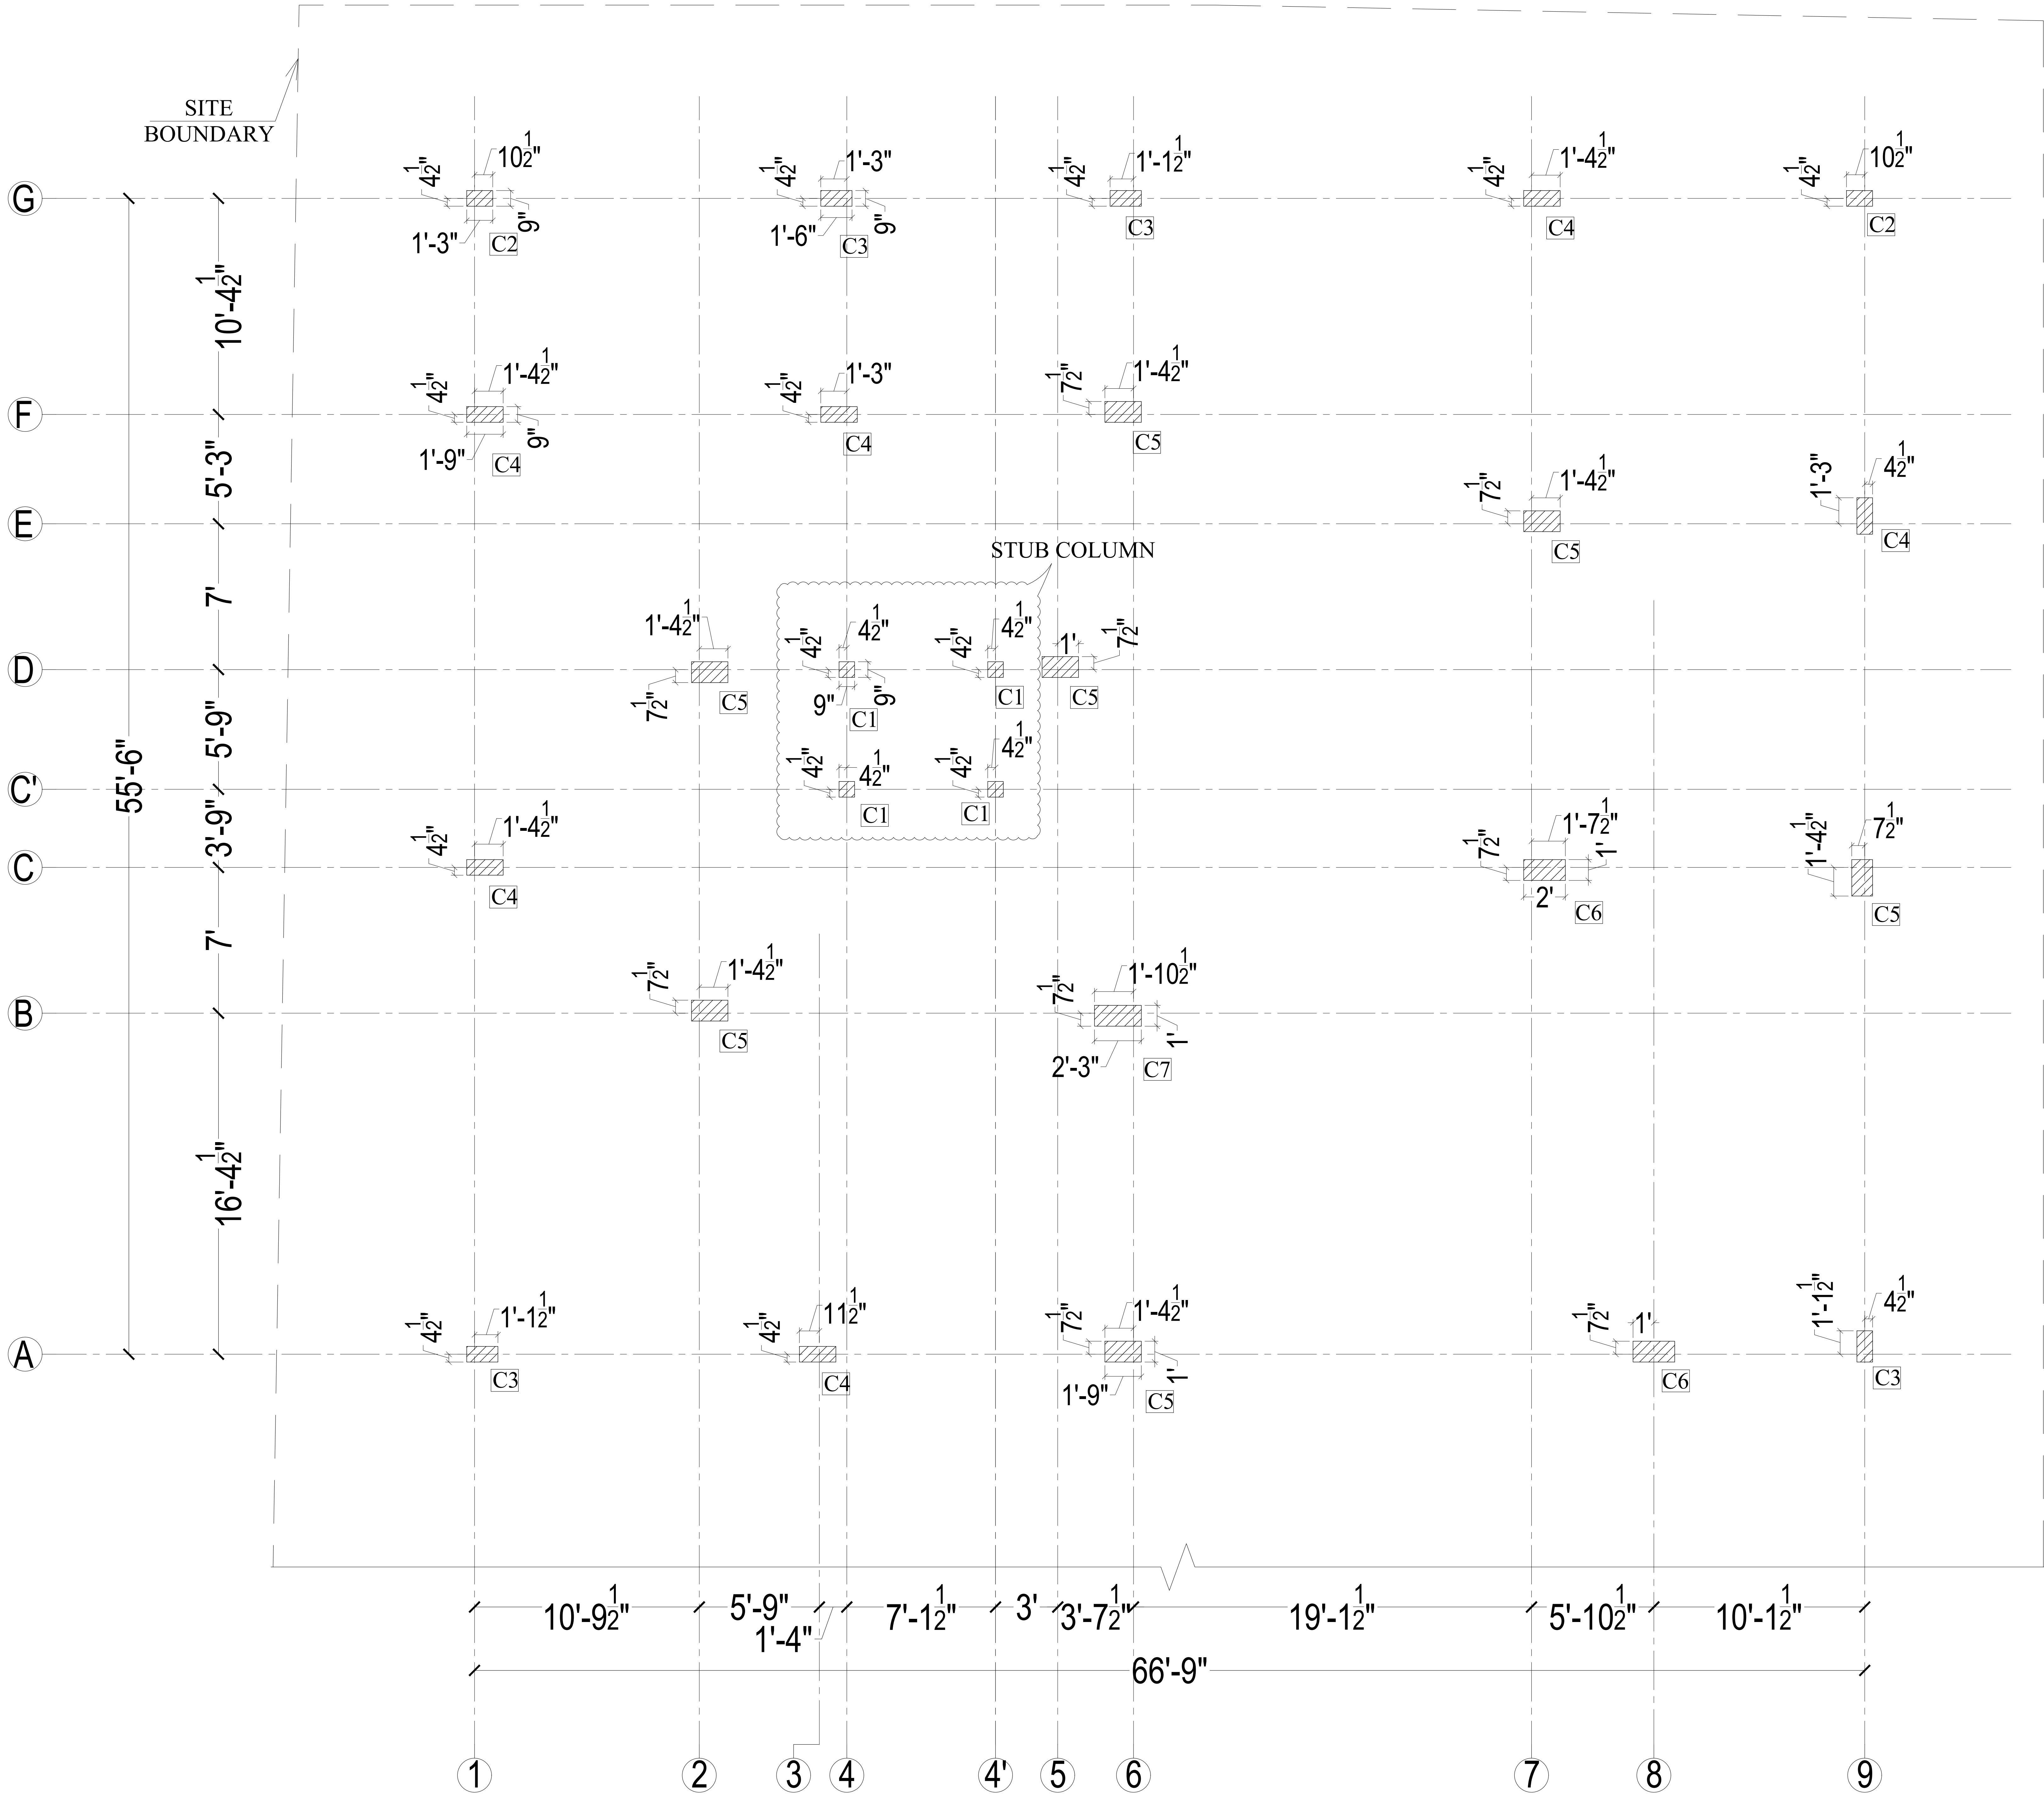
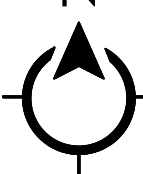
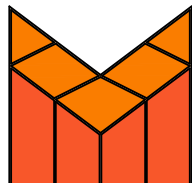
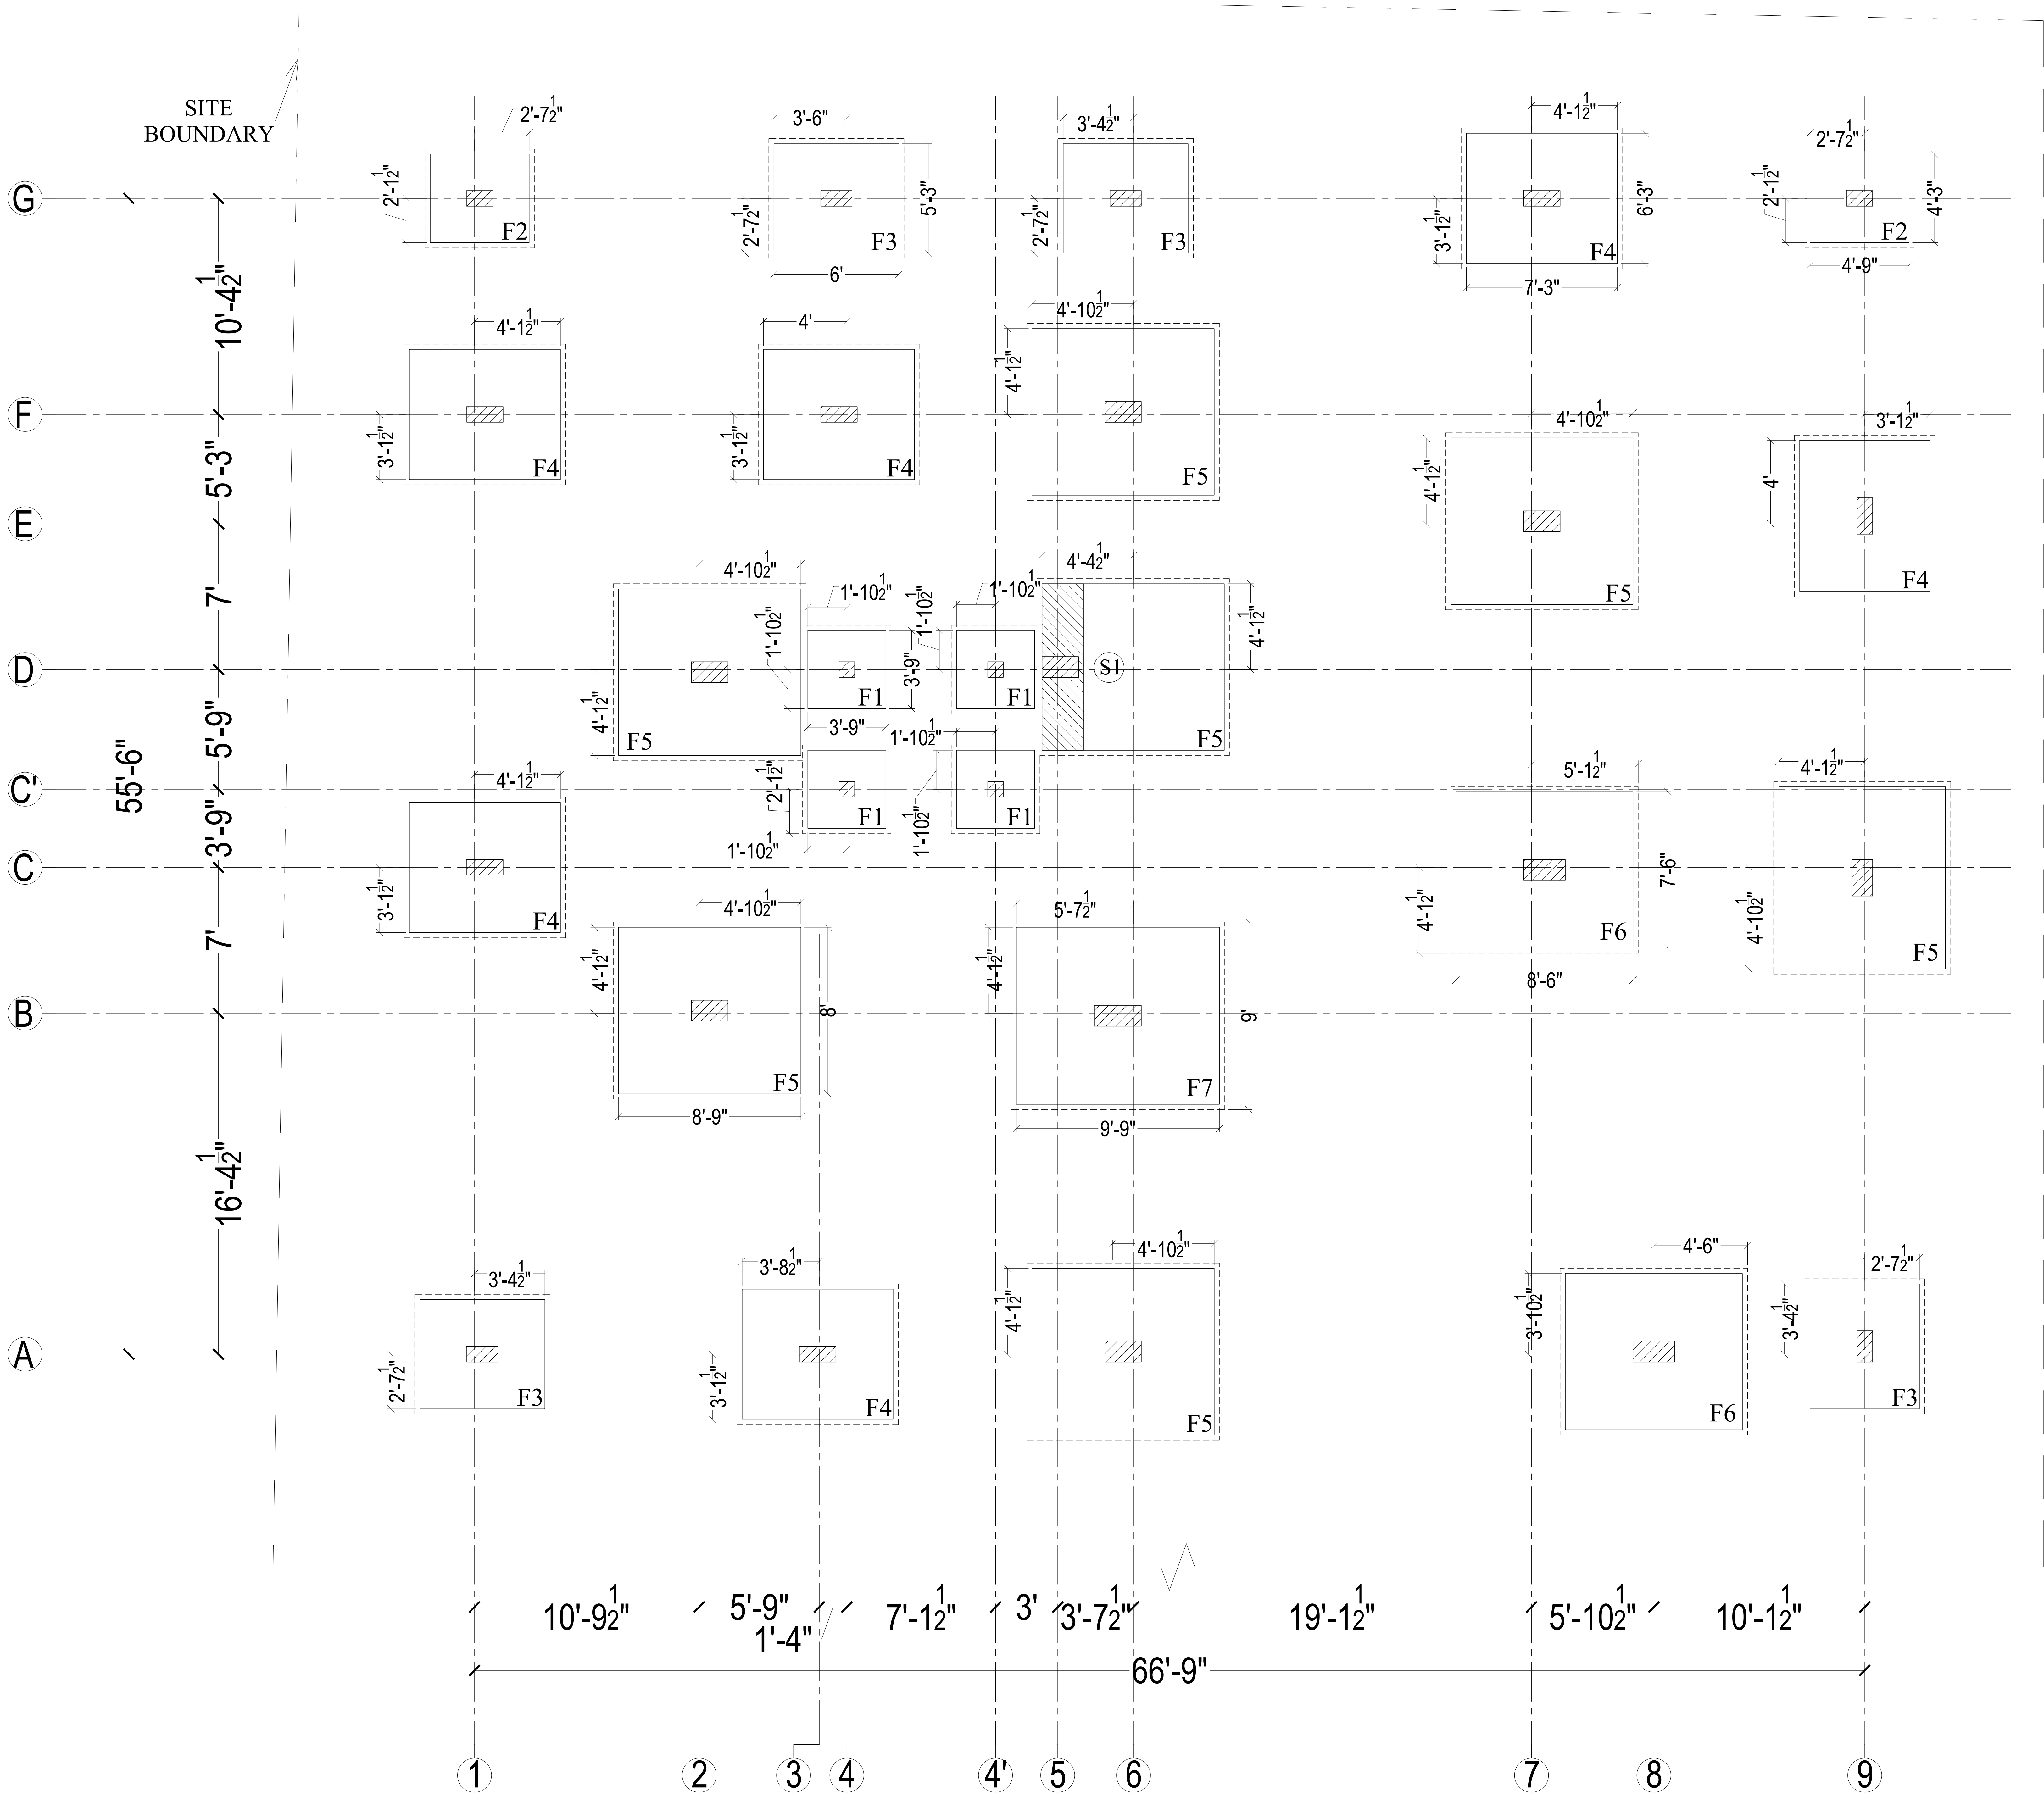




- General Notes :-
1. ALL DIMENSIONS ARE IN FEET & INCHES UNLESS OTHERWISE MENTIONED.
 2. DO NOT SCALE THE DRAWINGS, FOLLOW FIGURED DIMENSION ONLY.
 3. USE **M25** GRADE CONCRETE & Fe500 STEEL.
 4. USE CLEAR COVER :
 - * 40MM FOR COLUMN.
 - * 25MM FOR BEAMS.
 - * FOR FOOTING(75MM-SIDE FACE)&(50MM-BOTTOM).
 5. THIS BUILDING IS DESIGNED FOR GROUND+4 FLOORS ONLY.
 6. SBC OF SOIL CONSIDERED = 350kN/Sq.m @ 1.5m.
 7. DEVELOPMENT/LAP LENGTH FOR BARS IN TENSION = 57 DIA.
 8. THIS DRAWINGS SHOULD BE READ IN CONJUNCTION WITH OTHER RELEVANT ARCHITECTURAL DRAWINGS.
 9. THE CONSULTANT IS NOT RESPONSIBLE FOR THE FAILURES DUE TO IMPROPER EXECUTION OF WORK AT SITE.
 10. THE CUSTOMER IS RESPONSIBLE FOR ACCURATE LOCATIONS OF BUILDING LINES AND BENCH MARKS AT THE BUILDING SITE.


REV	DESCRIPTION	DATE	REV BY	REV CHK BY
FOR DISCUSSION		N 		
FOR APPROVAL	✓			
GOOD FOR CONSTRUCTION				
CLIENT :- -- --				
PROJECT TITLE :- M/s.12H Apartment., --				
ARCHITECT NAME :- M/s.Zentangle., Bangalore.				
DRAWING TITLE :- Column Layout.				
STRUCTURAL CONSULTANTS			DRAWING NO	
 METIS STRUCTURES —re enforcing dream— S.ARUN KUMAR,M.E.,(Struct) 9,9-1,Lakshmi Garden, Sankara College Road, Saravanampatti, Coimbatore-641 035. Mobile : 979 000 6296.			MS/2892/CD/02	
			R0	
DESIGN BY :	IRUDAYARAJ C	APPD BY :	S.ARUN KUMAR	
DRAWN BY :	SURYA.S	DATE :	23.02.2024	
CHKD BY :	ARAVIND,R	SH.SIZE : A3	SCALE NTS	

COLUMN LAYOUT




FOOTING LAYOUT

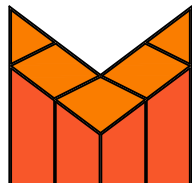- General Notes :-
1. ALL DIMENSIONS ARE IN FEET & INCHES UNLESS OTHERWISE MENTIONED.
 2. DO NOT SCALE THE DRAWINGS, FOLLOW FIGURED DIMENSION ONLY.
 3. USE **M25** GRADE CONCRETE & Fe500 STEEL.
 4. USE CLEAR COVER :
 - * 40MM FOR COLUMN.
 - * 25MM FOR BEAMS.
 - * FOR FOOTING(75MM-SIDE FACE)&(50MM-BOTTOM).
 5. THIS BUILDING IS DESIGNED FOR GROUND+4 FLOORS ONLY.
 6. SBC OF SOIL CONSIDERED = 350kN/Sq.m @ 1.5m.
 7. DEVELOPMENT/LAP LENGTH FOR BARS IN TENSION = 57 DIA.
 8. THIS DRAWINGS SHOULD BE READ IN CONJUNCTION WITH OTHER RELEVANT ARCHITECTURAL DRAWINGS.
 9. THE CONSULTANT IS NOT RESPONSIBLE FOR THE FAILURES DUE TO IMPROPER EXECUTION OF WORK AT SITE.
 10. THE CUSTOMER IS RESPONSIBLE FOR ACCURATE LOCATIONS OF BUILDING LINES AND BENCH MARKS AT THE BUILDING SITE.

REV	DESCRIPTION	DATE	REV BY	REV CHK BY
FOR DISCUSSION		N 		
FOR APPROVAL	✓			
GOOD FOR CONSTRUCTION				
CLIENT :- -- --				
PROJECT TITLE :- M/s.12H Apartment., --				
ARCHITECT NAME :- M/s.Zentangle., Bangalore.				
DRAWING TITLE :- Footing Layout.				
STRUCTURAL CONSULTANTS			DRAWING NO	
 METIS STRUCTURES —re enforcing dream— S.ARUN KUMAR,M.E.,(Struct) 9,9-1,Lakshmi Garden, Sankara College Road, Saravanampatti, Coimbatore-641 035. Mobile : 979 000 6296.			MS/2892/FD/01	
			R0	
DESIGN BY :	IRUDAYARAJ C	APPD BY :	S.ARUN KUMAR	
DRAWN BY :	SURYA.S	DATE :	23.02.2024	
CHKD BY :	ARAVIND.R	SH.SIZE : A3	SCALE NTS	

FOOTING SCHEDULE :-




TYPE	L	B	D	BOTTOM REINFORCEMENT		COLUMN SIZE	NO OF FOOTINGS
				SHORT	LONG		
F1	3'9"	3'9"	1'0"	Y10@8"C/C	Y10@8"C/C	0'9"x0'9"	04
F2	4'9"	4'3"	1'6"	Y10@5"C/C	Y10@5"C/C	1'3"x0'9"	02
F3	6'0"	5'3"	1'9"	Y12@7"C/C	Y12@7"C/C	1'6"x0'9"	04
F4	7'3"	6'3"	2'0"	Y12@6"C/C	Y12@6"C/C	1'9"x0'9"	06

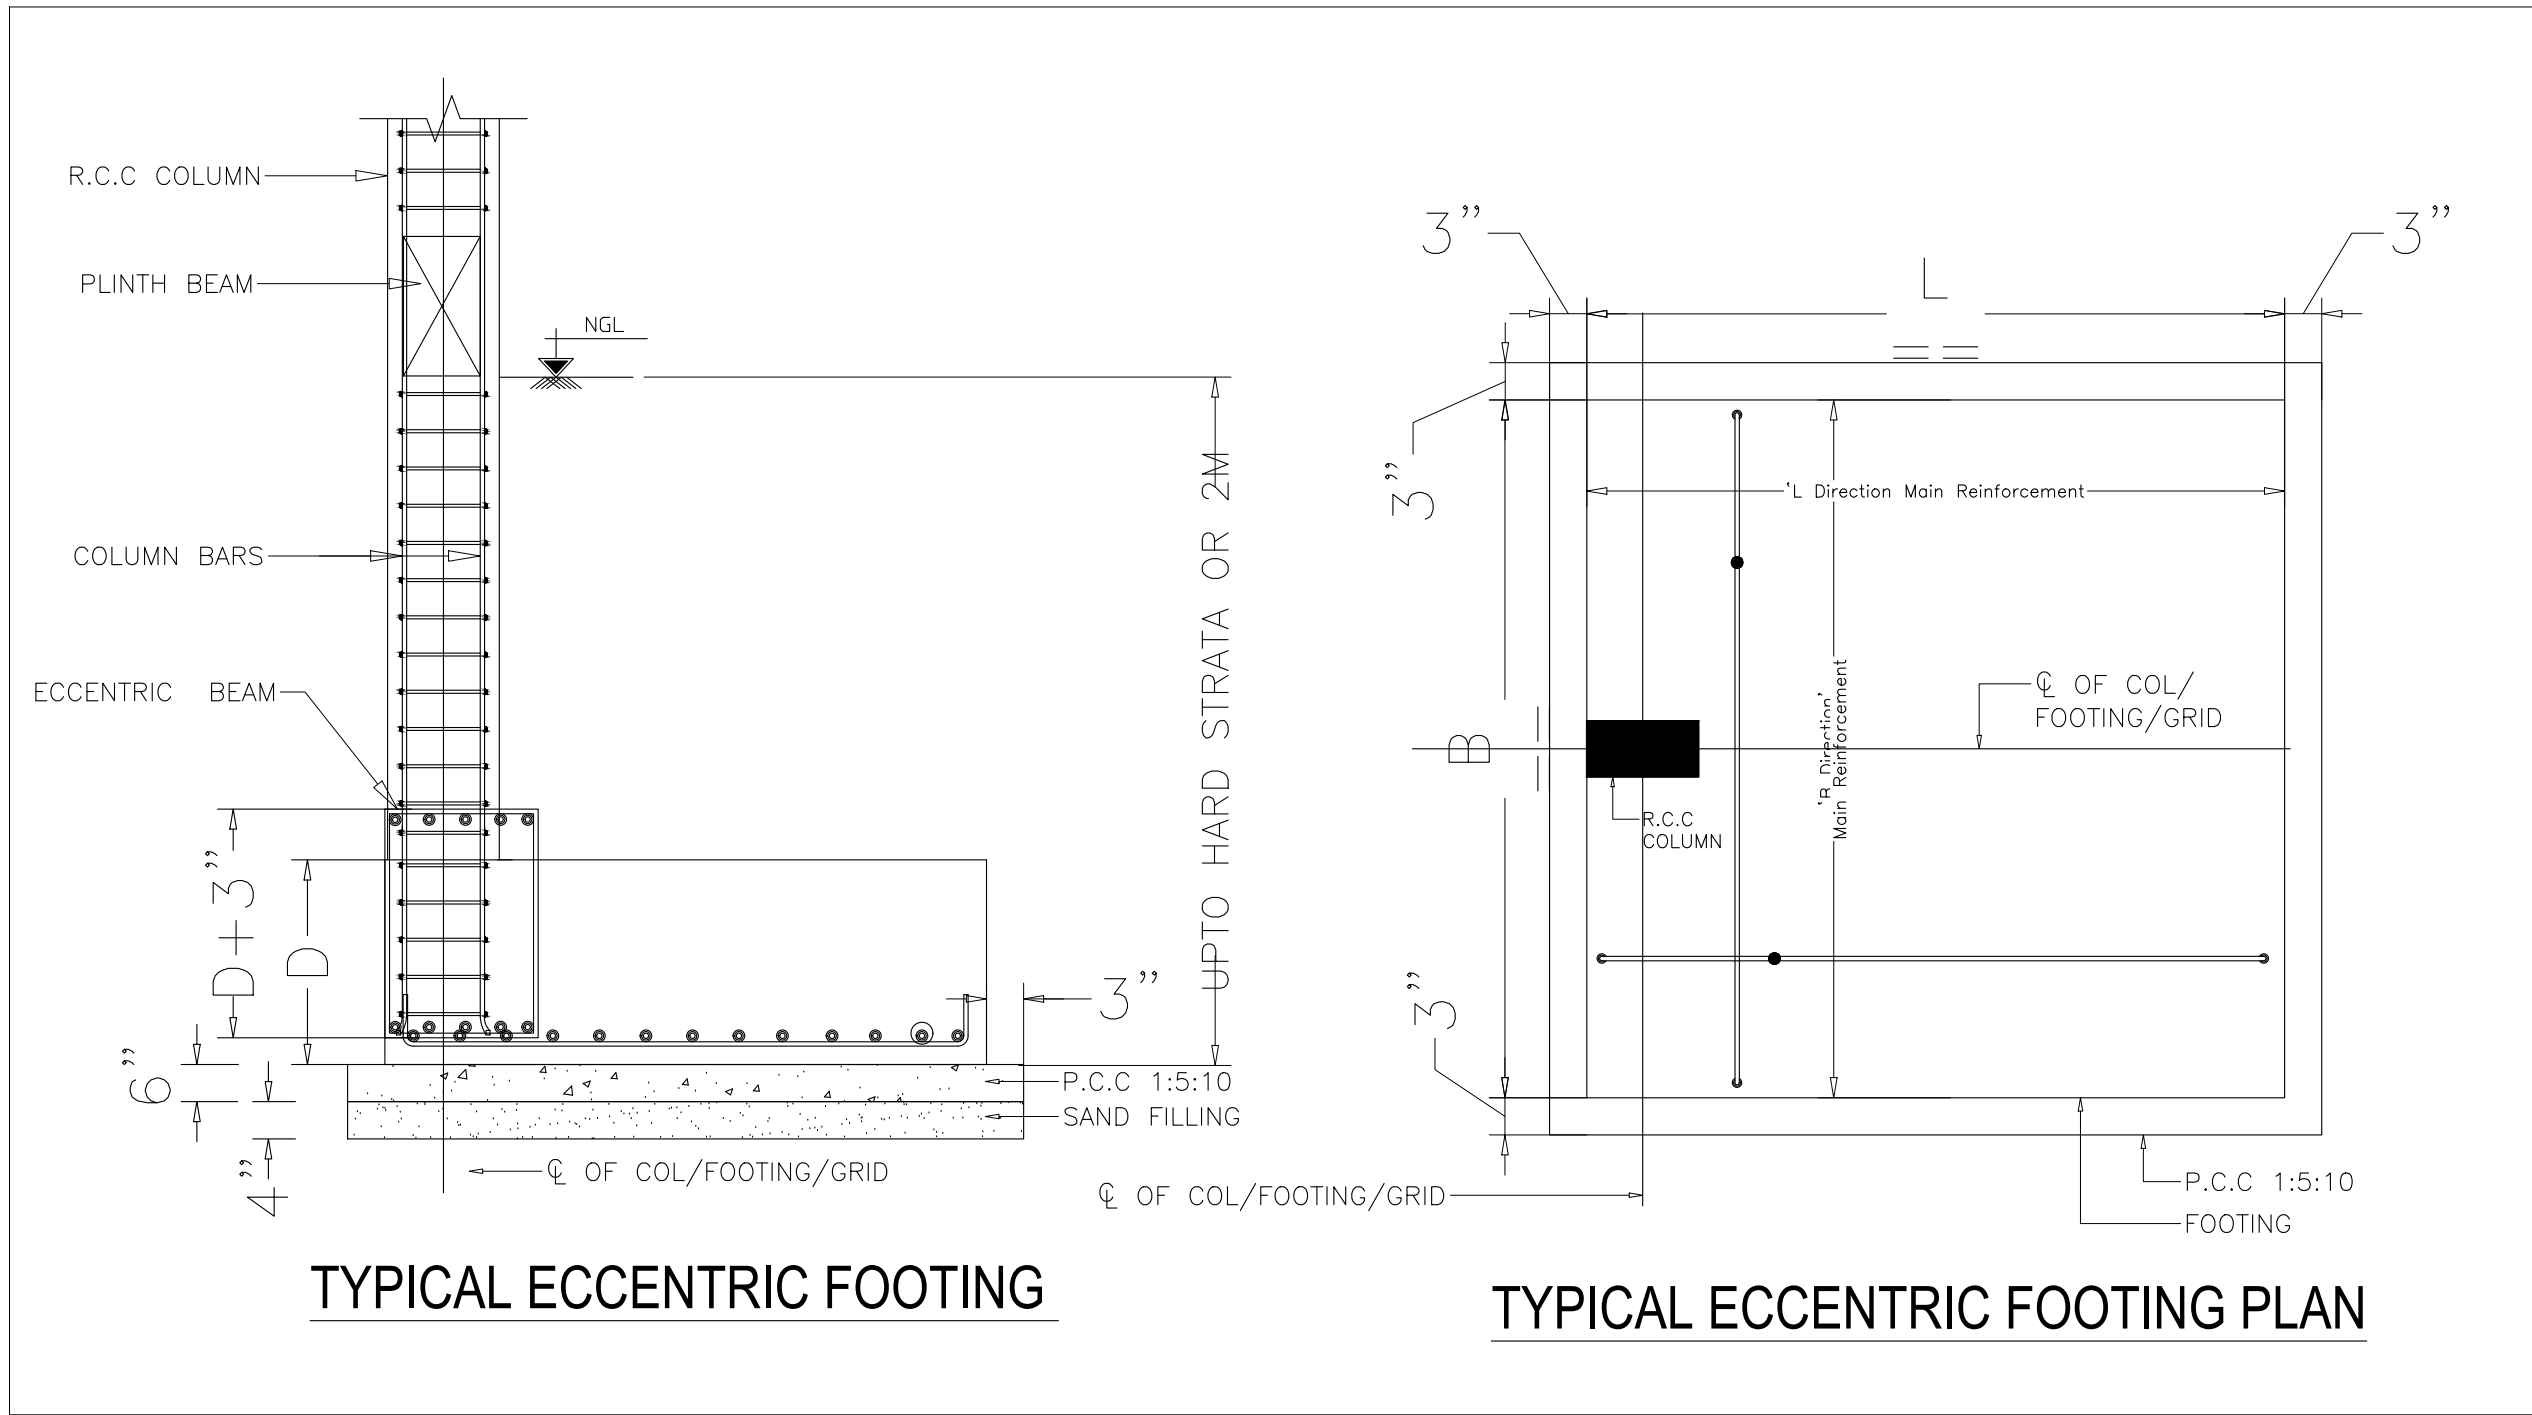

FOOTING SCHEDULE :-



TYPE	L	B	D	BOTTOM REINF	TOP REINF	COLUMN SIZE	NO OF FOOTINGS
				SHORT/LONG	SHORT/LONG		
F5	8'9"	8'0"	2'6"	Y12@5"C/C	Y10@5"C/C	1'9"x1'0"	07
F6	8'6"	7'6"	2'6"	Y12@5"C/C	Y10@5"C/C	2'0"x1'0"	02
F7	9'9"	9'0"	2'9"	Y16@7"C/C	Y12@7"C/C	2'3"x1'0"	01
TOTAL							26

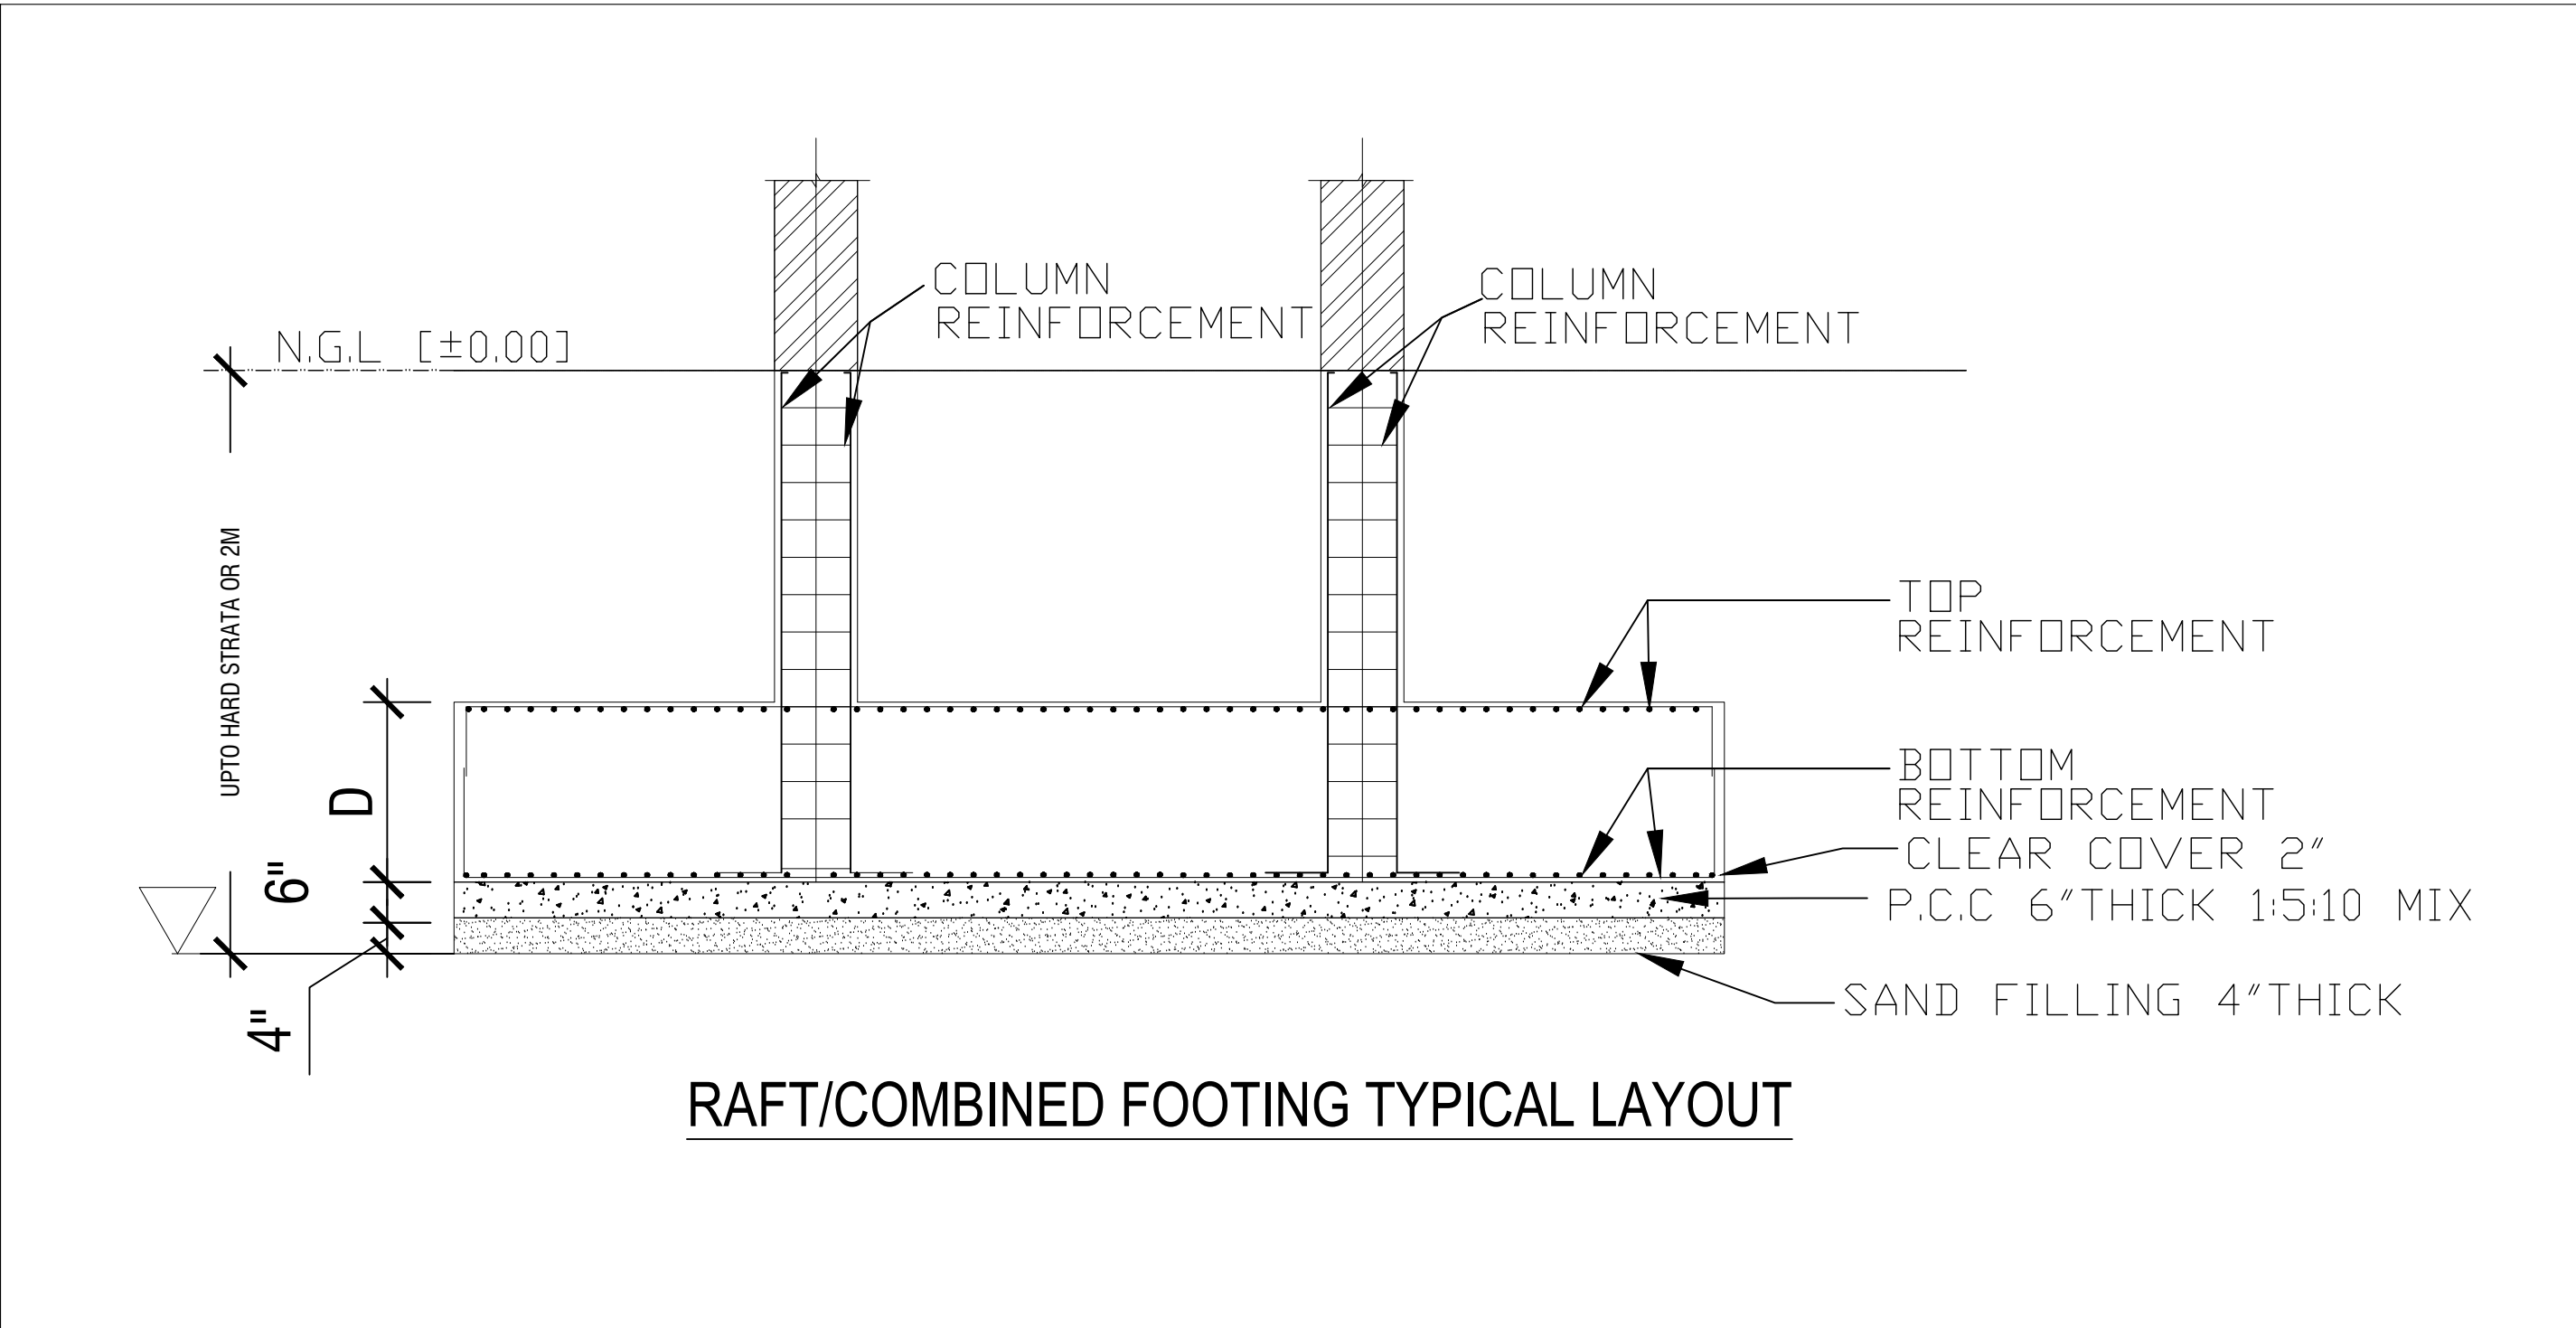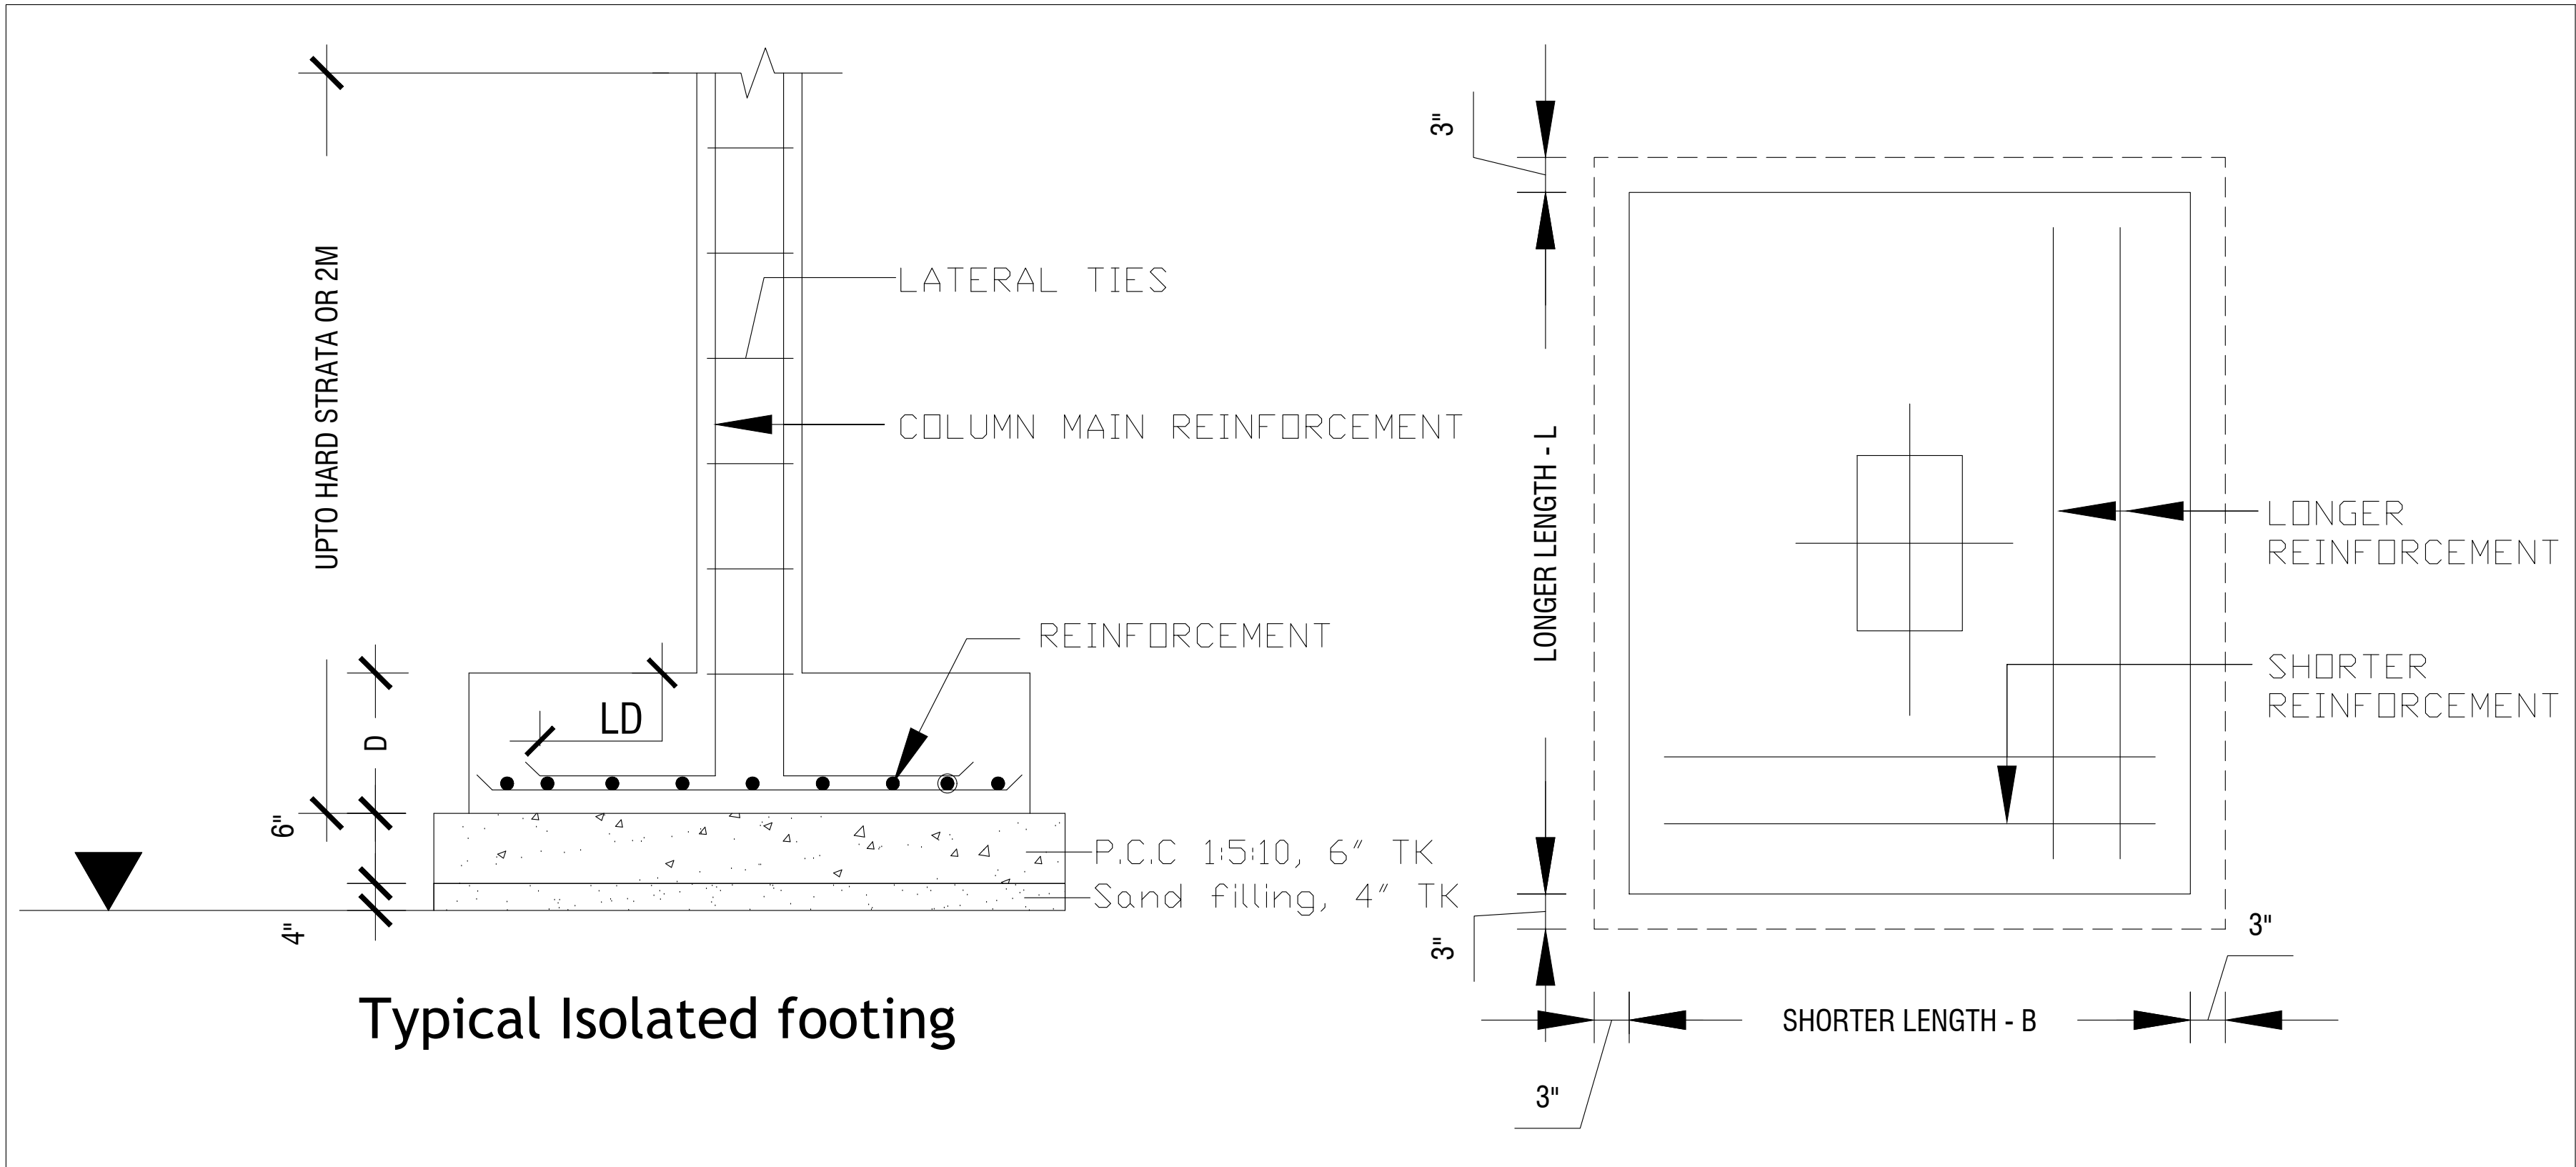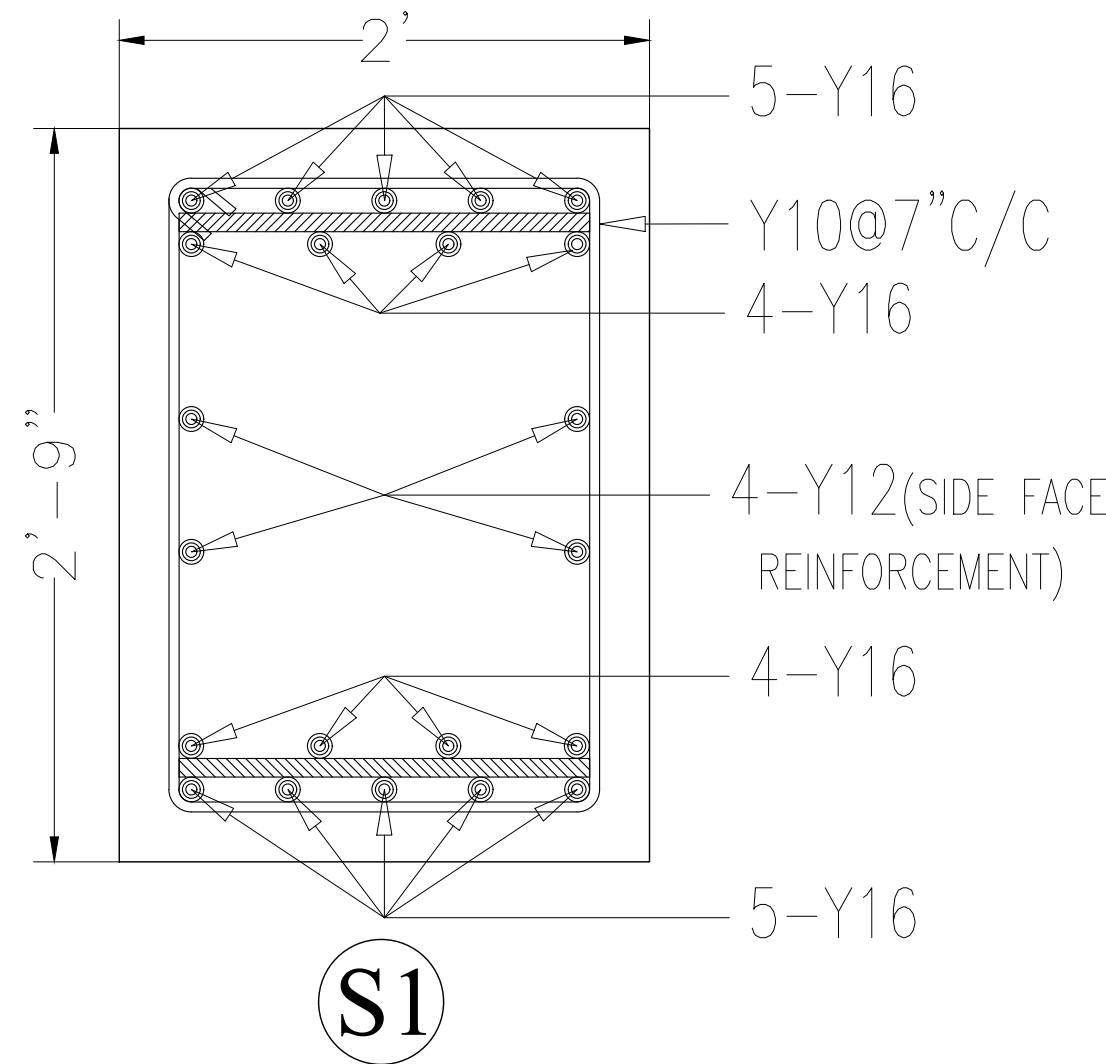ECCENTRIC BEAM DETAIL:


















General Notes :-

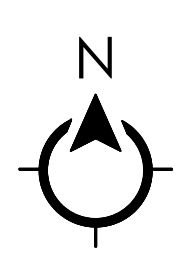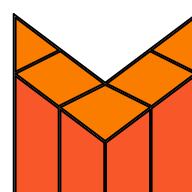1. ALL DIMENSIONS ARE IN FEET & INCHES UNLESS OTHERWISE MENTIONED.
2. DO NOT SCALE THE DRAWINGS, FOLLOW FIGURED DIMENSION ONLY.
3. USE **M25** GRADE CONCRETE & Fe500 STEEL.
4. USE CLEAR COVER :
 - * 40MM FOR COLUMN.
 - * 25MM FOR BEAMS.
 - * FOR FOOTING(75MM—SIDE FACE)&(50MM—BOTTOM).
5. THIS BUILDING IS DESIGNED FOR GROUND+4 FLOORS ONLY.
6. SBC OF SOIL CONSIDERED = 350kN/Sq.m @ 1.5m.
7. DEVELOPMENT/LAP LENGTH FOR BARS IN TENSION = 57 DIA.
8. THIS DRAWINGS SHOULD BE READ IN CONJUNCTION WITH OTHER RELEVANT ARCHITECTURAL DRAWINGS.
9. THE CONSULTANT IS NOT RESPONSIBLE FOR THE FAILURES DUE TO IMPROPER EXECUTION OF WORK AT SITE.
10. THE CUSTOMER IS RESPONSIBLE FOR ACCURATE LOCATIONS OF BUILDING LINES AND BENCH MARKS AT THE BUILDING SITE.

REV	DESCRIPTION	DATE	REV BY	REV CHK BY
FOR DISCUSSION				
FOR APPROVAL	✓			
GOOD FOR CONSTRUCTION				
CLIENT :- -- --				
PROJECT TITLE :- M/s.12H Apartment., --				
ARCHITECT NAME :- M/s.Zentangle., Bangalore.				
DRAWING TITLE :- Footing Reinforcement Detail.				
STRUCTURAL CONSULTANTS			DRAWING NO	
 METIS STRUCTURES —re enforcing dream—			MS/2892/FD/01.A	
			R0	
DESIGN BY :	IRUDAYARAJ C	APPD BY :	S.ARUN KUMAR	
DRAWN BY :	SURYA.S	DATE :	23.02.2024	
CHKD BY :	ARAVIND.R	SH.SIZE : A3	SCALE NTS	

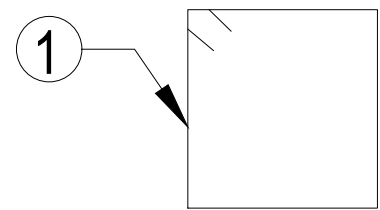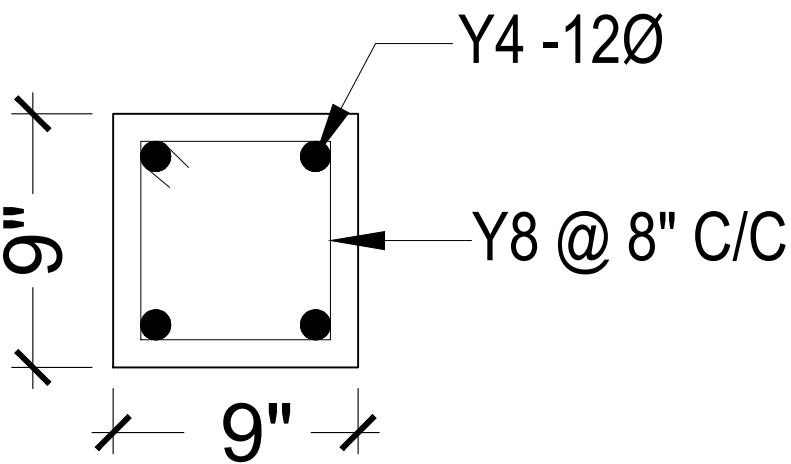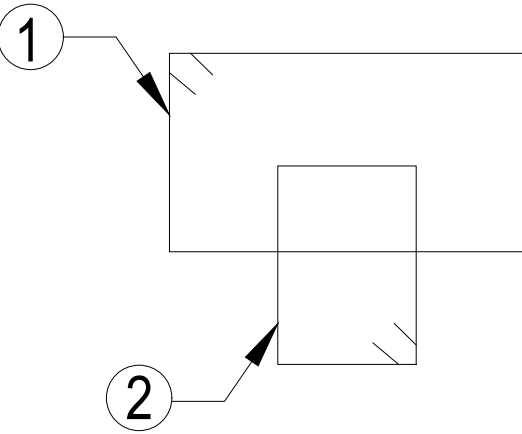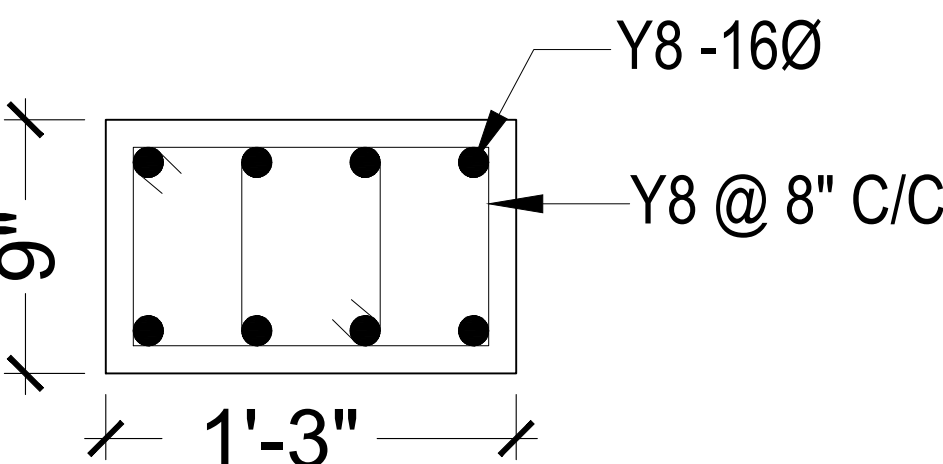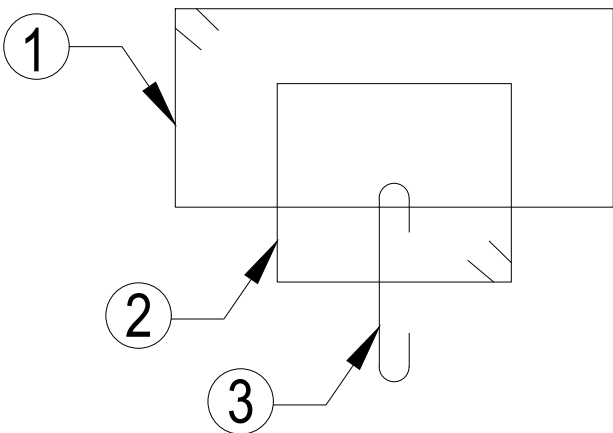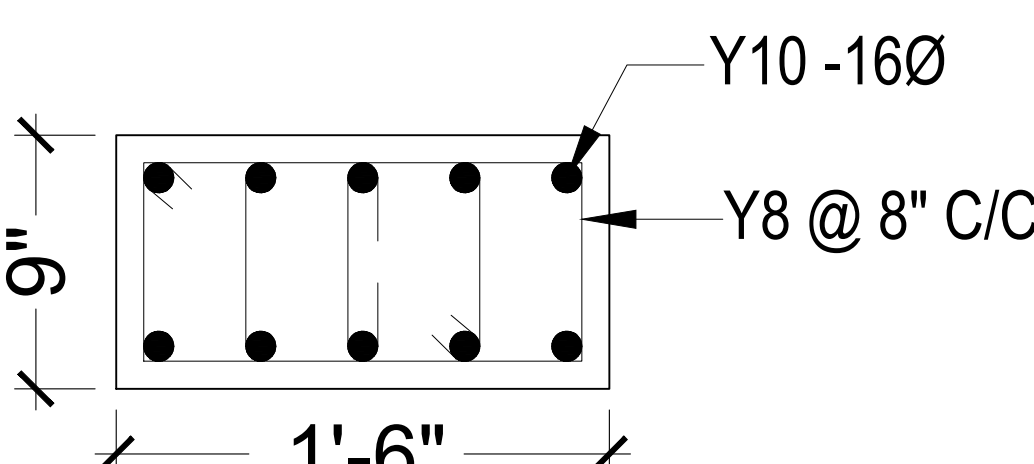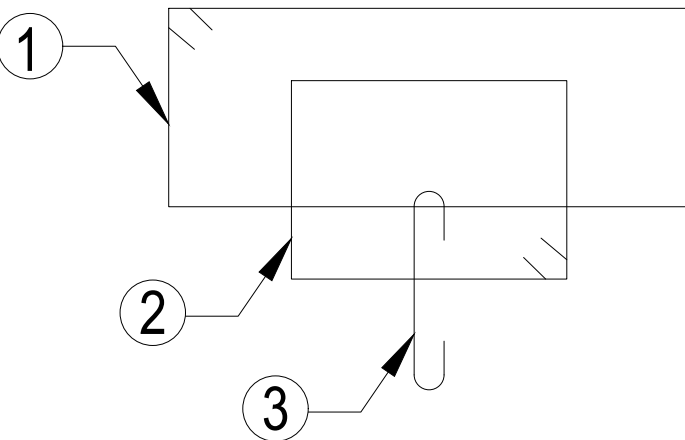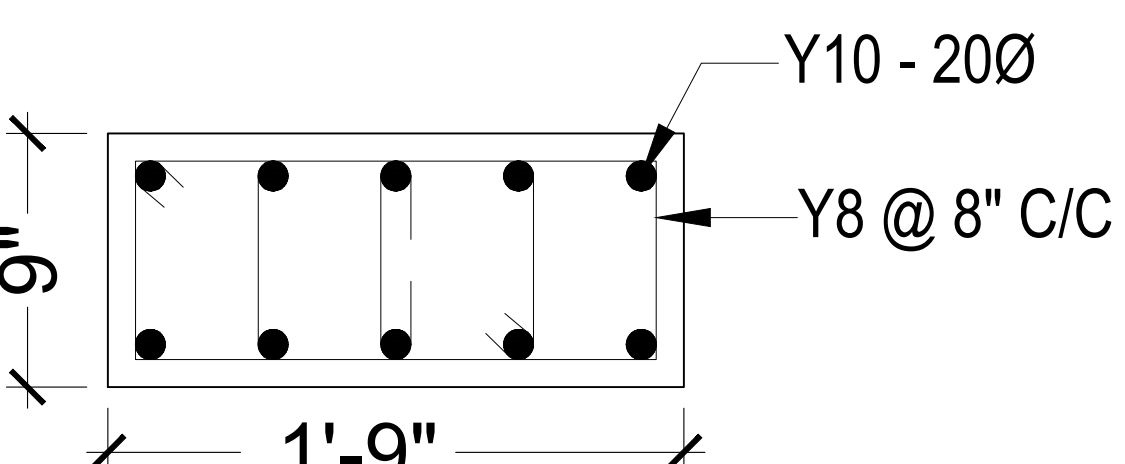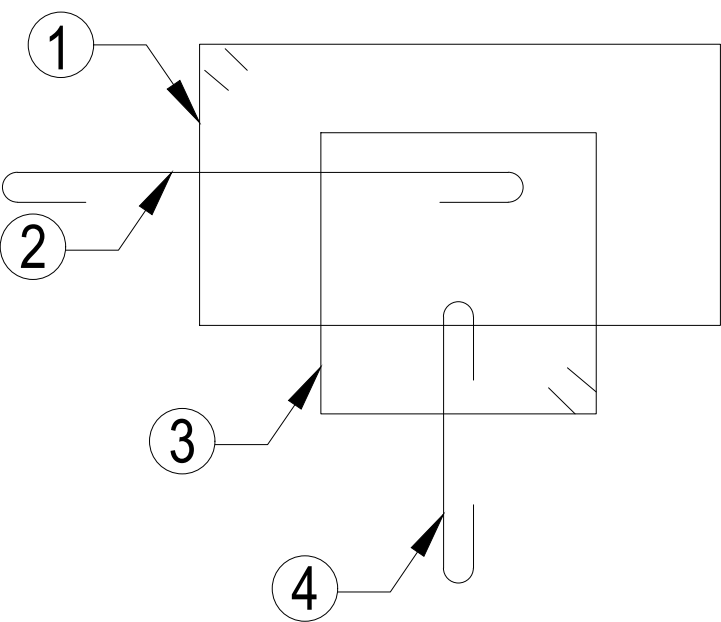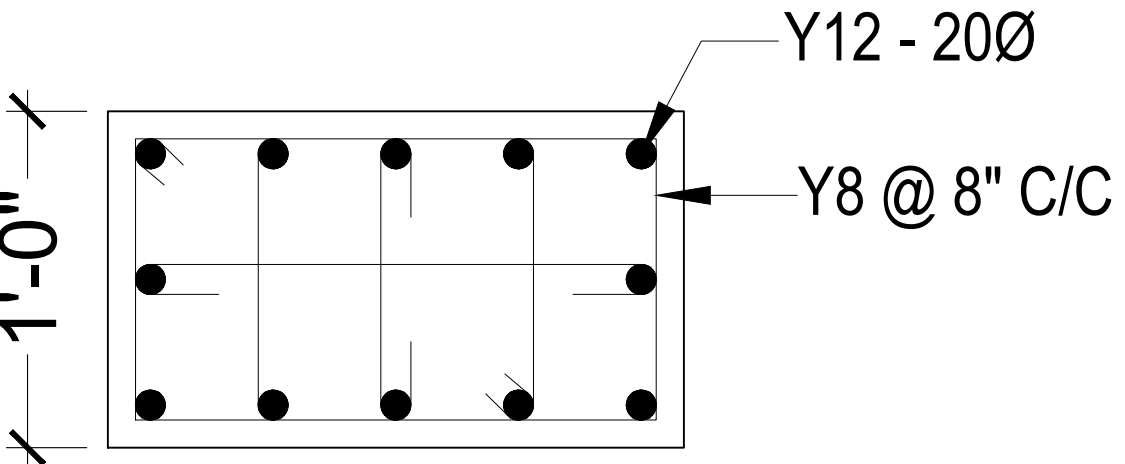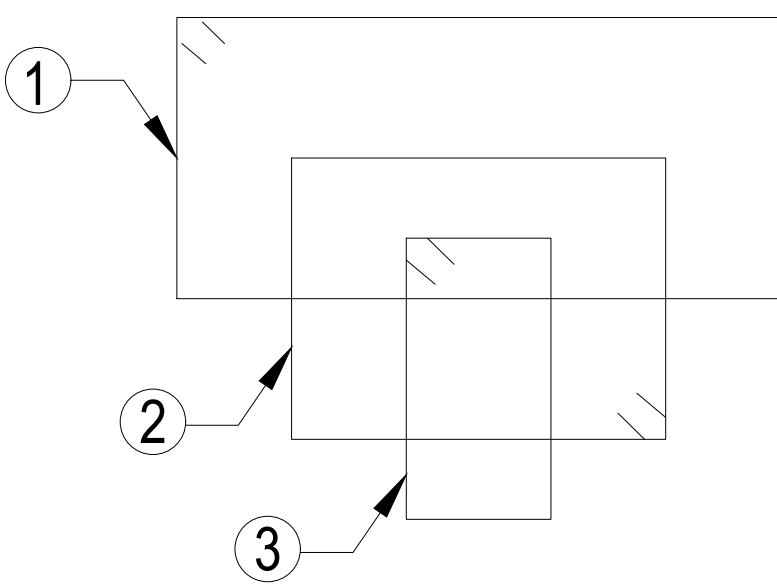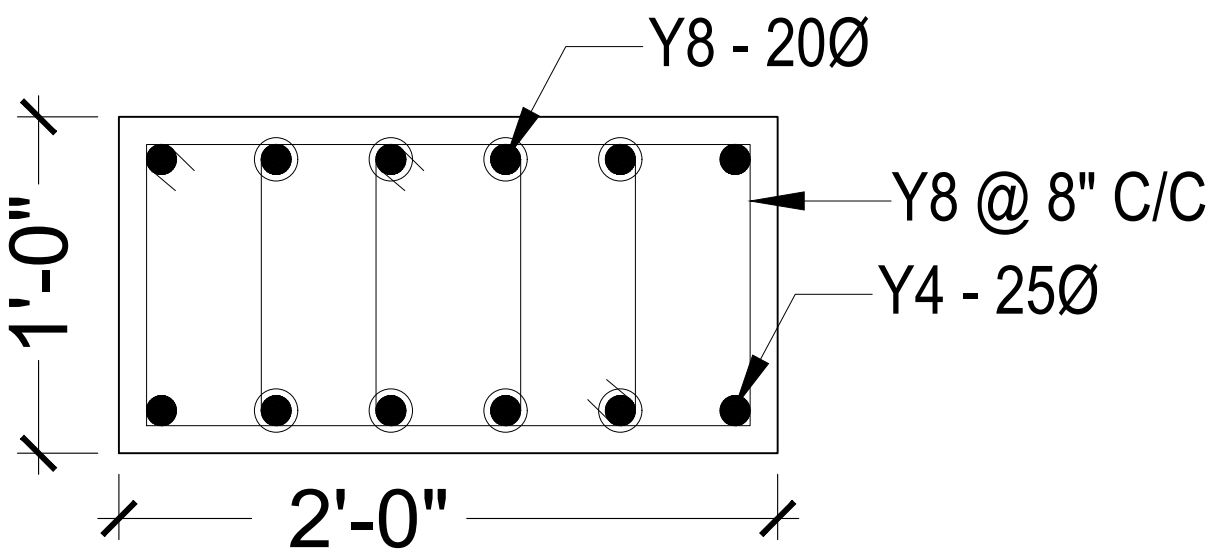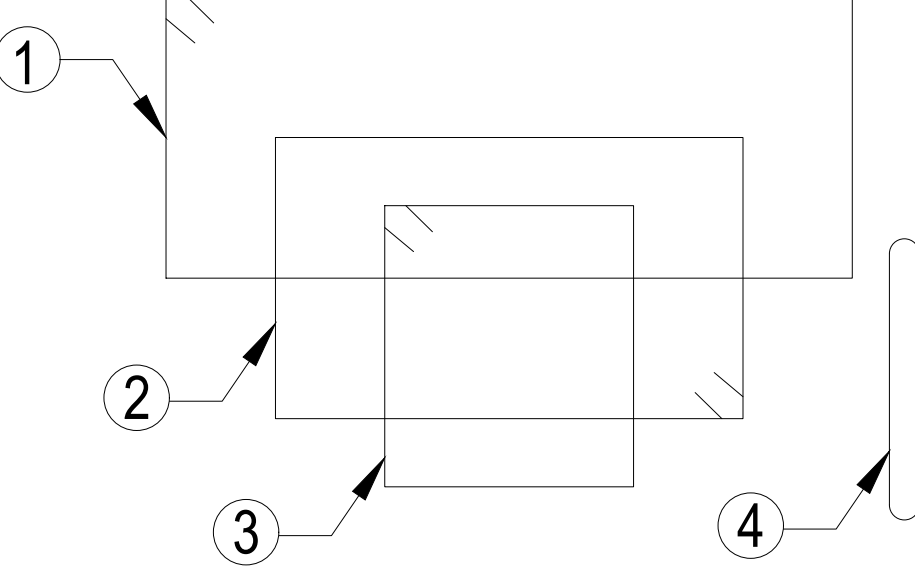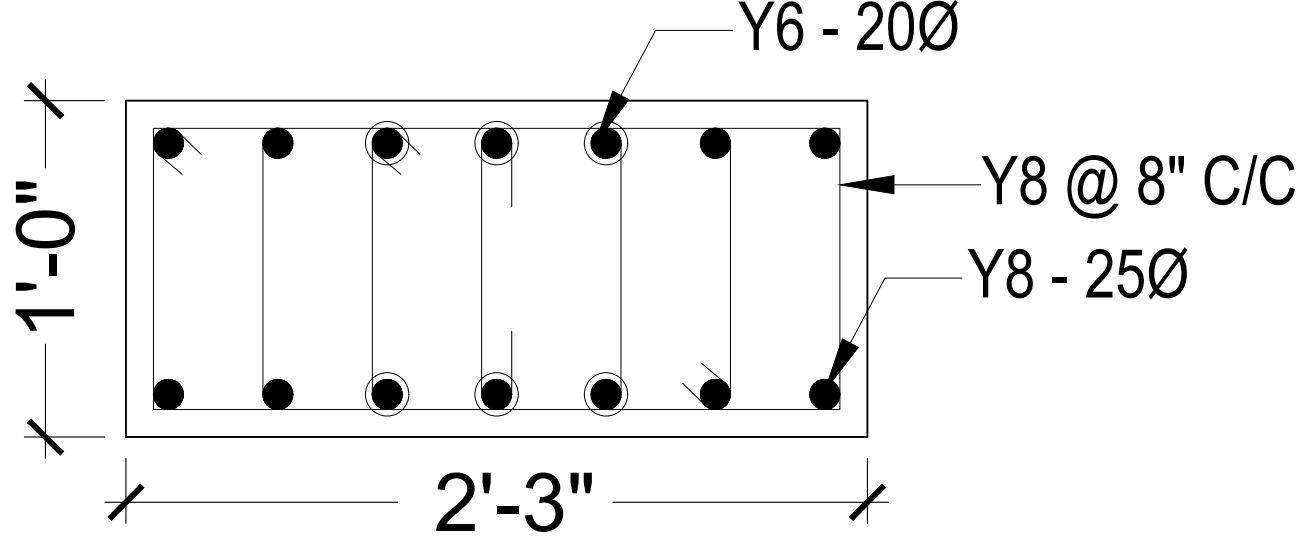COLUMN REINFORCEMENT DETAIL:-

TIES PATTERN	UPTO TERRACE FLOOR	NO.OF COLUMNS
	 COLUMN - C1	04
	 COLUMN - C2	02
	 COLUMN - C3	04
	 COLUMN - C4	06
	 COLUMN - C5	07
	 COLUMN - C6	02
	 COLUMN - C7	01
	TOTAL	26

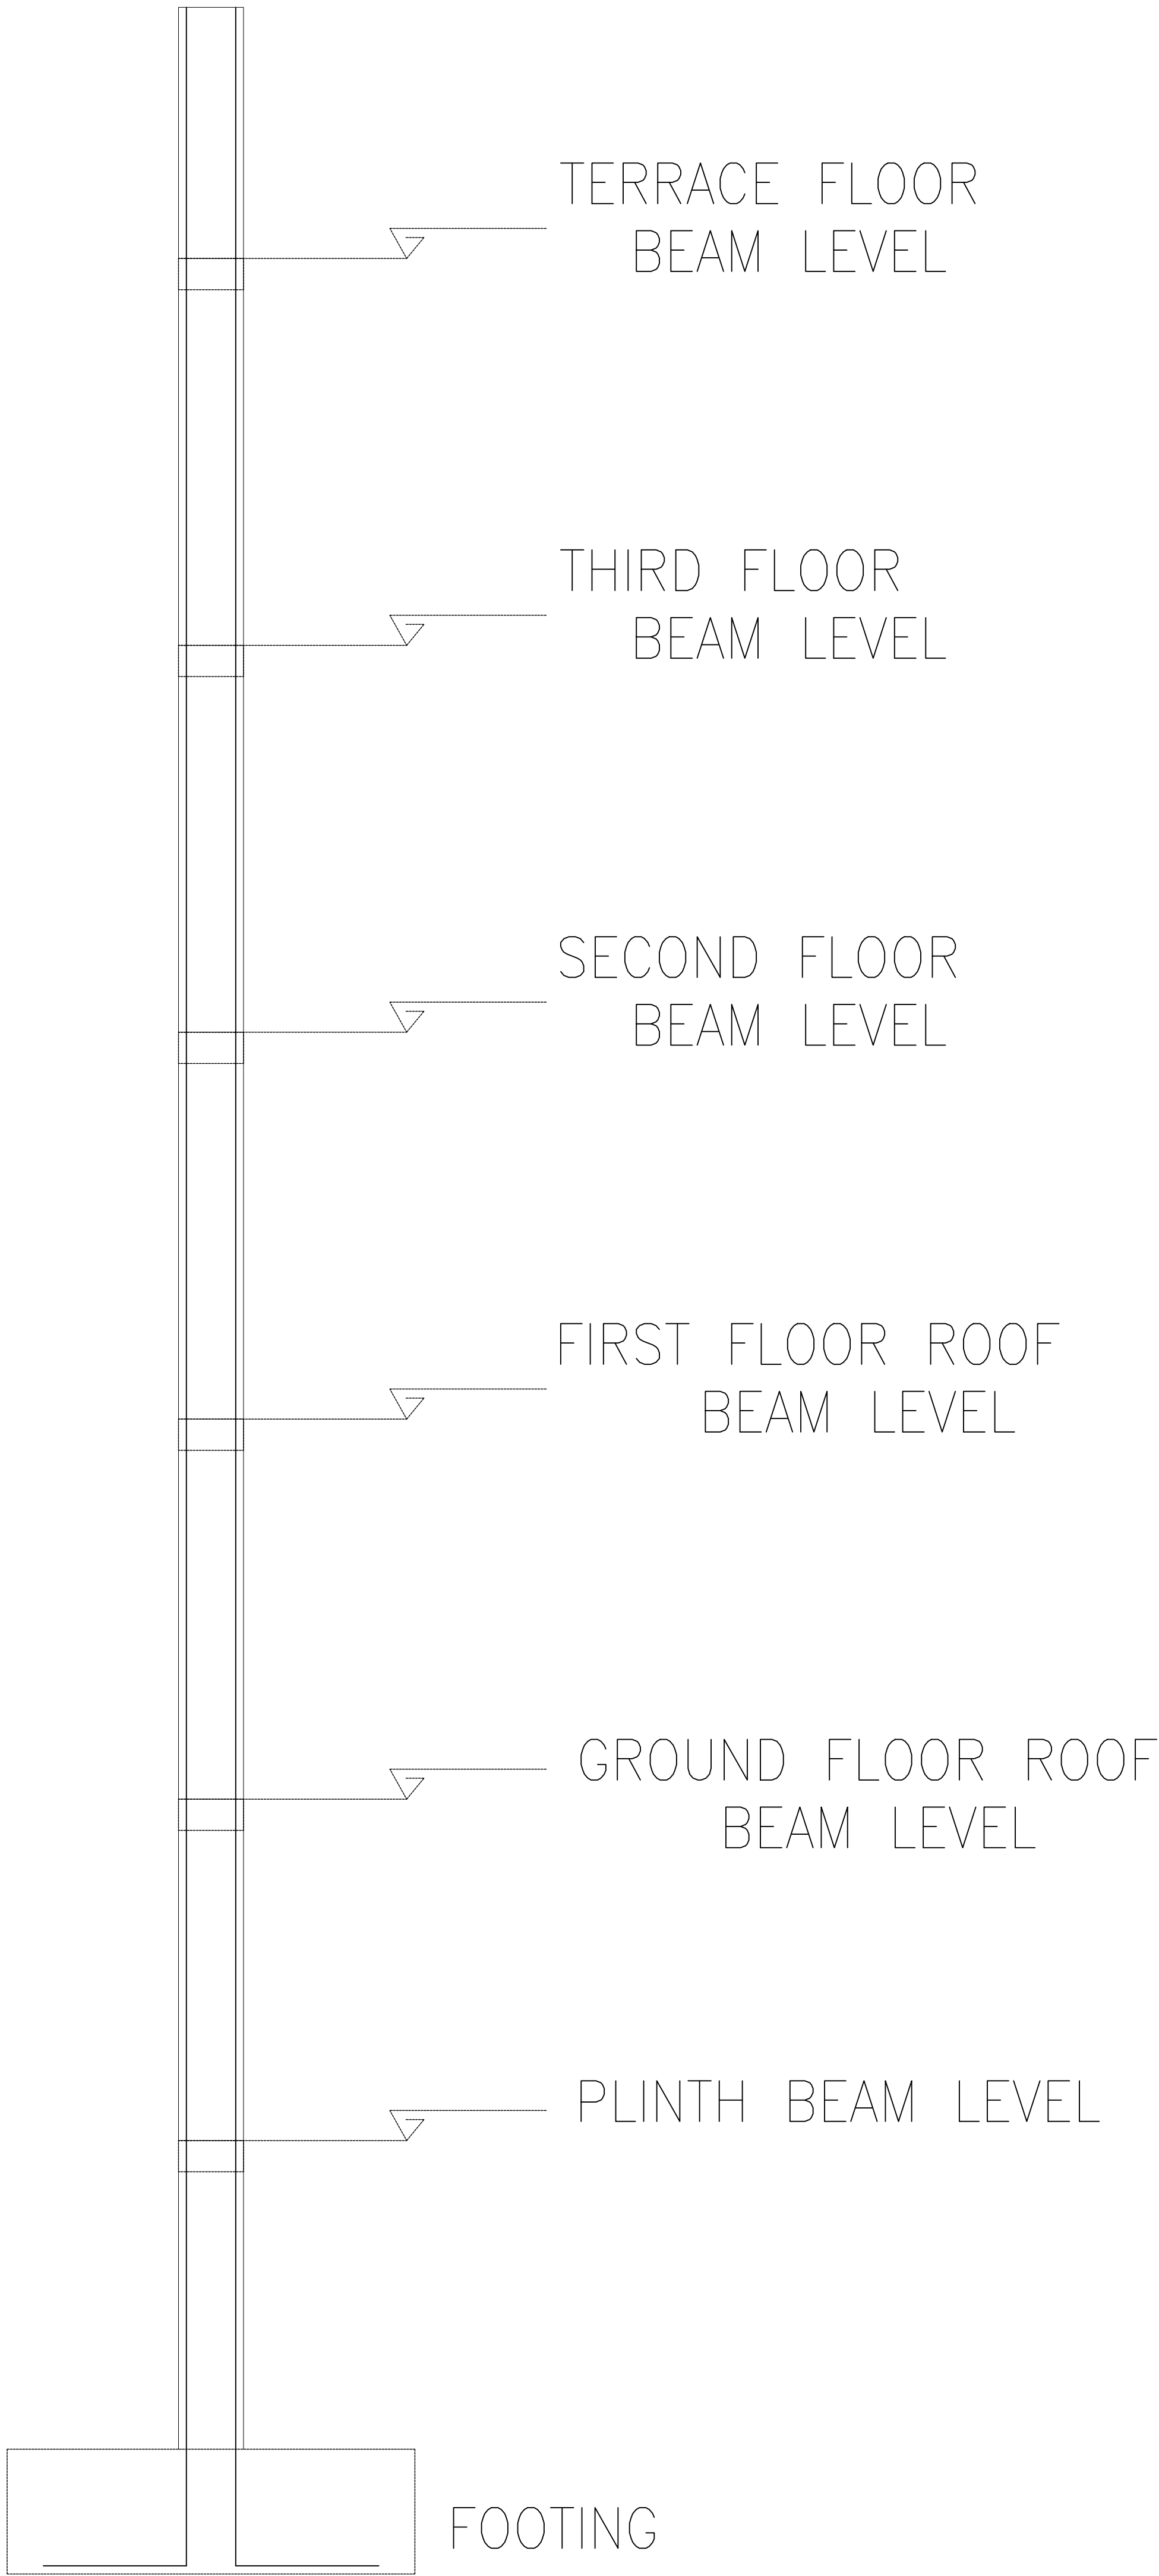



TYPICAL C/S OF A COLUMN


NOTES:—

—LARGER DIA ROD

—SMALLER DIA ROD

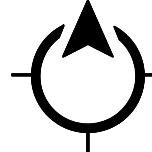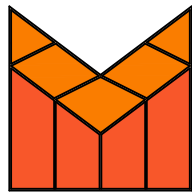- General Notes :—
- ALL DIMENSIONS ARE IN FEET & INCHES UNLESS OTHERWISE MENTIONED.
 - DO NOT SCALE THE DRAWINGS, FOLLOW FIGURED DIMENSION ONLY.
 - USE **M25** GRADE CONCRETE & Fe500 STEEL.
 - USE CLEAR COVER :
 - 40MM FOR COLUMN.
 - 25MM FOR BEAMS.
 - FOR FOOTING(75MM—SIDE FACE)&(50MM—BOTTOM).
 - THIS BUILDING IS DESIGNED FOR GROUND+4 FLOORS ONLY.
 - SBC OF SOIL CONSIDERED = 350kN/Sq.m @ 1.5m.
 - DEVELOPMENT/LAP LENGTH FOR BARS IN TENSION = 57 DIA.
 - THIS DRAWINGS SHOULD BE READ IN CONJUNCTION WITH OTHER RELEVANT ARCHITECTURAL DRAWINGS.
 - THE CONSULTANT IS NOT RESPONSIBLE FOR THE FAILURES DUE TO IMPROPER EXECUTION OF WORK AT SITE.
 - THE CUSTOMER IS RESPONSIBLE FOR ACCURATE LOCATIONS OF BUILDING LINES AND BENCH MARKS AT THE BUILDING SITE.

REV	DESCRIPTION	DATE	REV BY	REV CHK BY
FOR DISCUSSION		N 		
FOR APPROVAL	✓			
GOOD FOR CONSTRUCTION				
CLIENT :- -- --				
PROJECT TITLE :- M/s.12H Apartment., --				
ARCHITECT NAME :- M/s.Zentangle., Bangalore.				
DRAWING TITLE :- Column Reinforcement Detail.				
STRUCTURAL CONSULTANTS			DRAWING NO	
 METIS STRUCTURES —re enforcing dream—			MS/2892/CD/02.A	
			RO	
DESIGN BY :	IRUDAYARAJ C	APPD BY :	S.ARUN KUMAR	
DRAWN BY :	SURYA.S	DATE :	23.02.2024	
CHKD BY :	ARAVIND.R	SH.SIZE : A3	SCALE NTS	

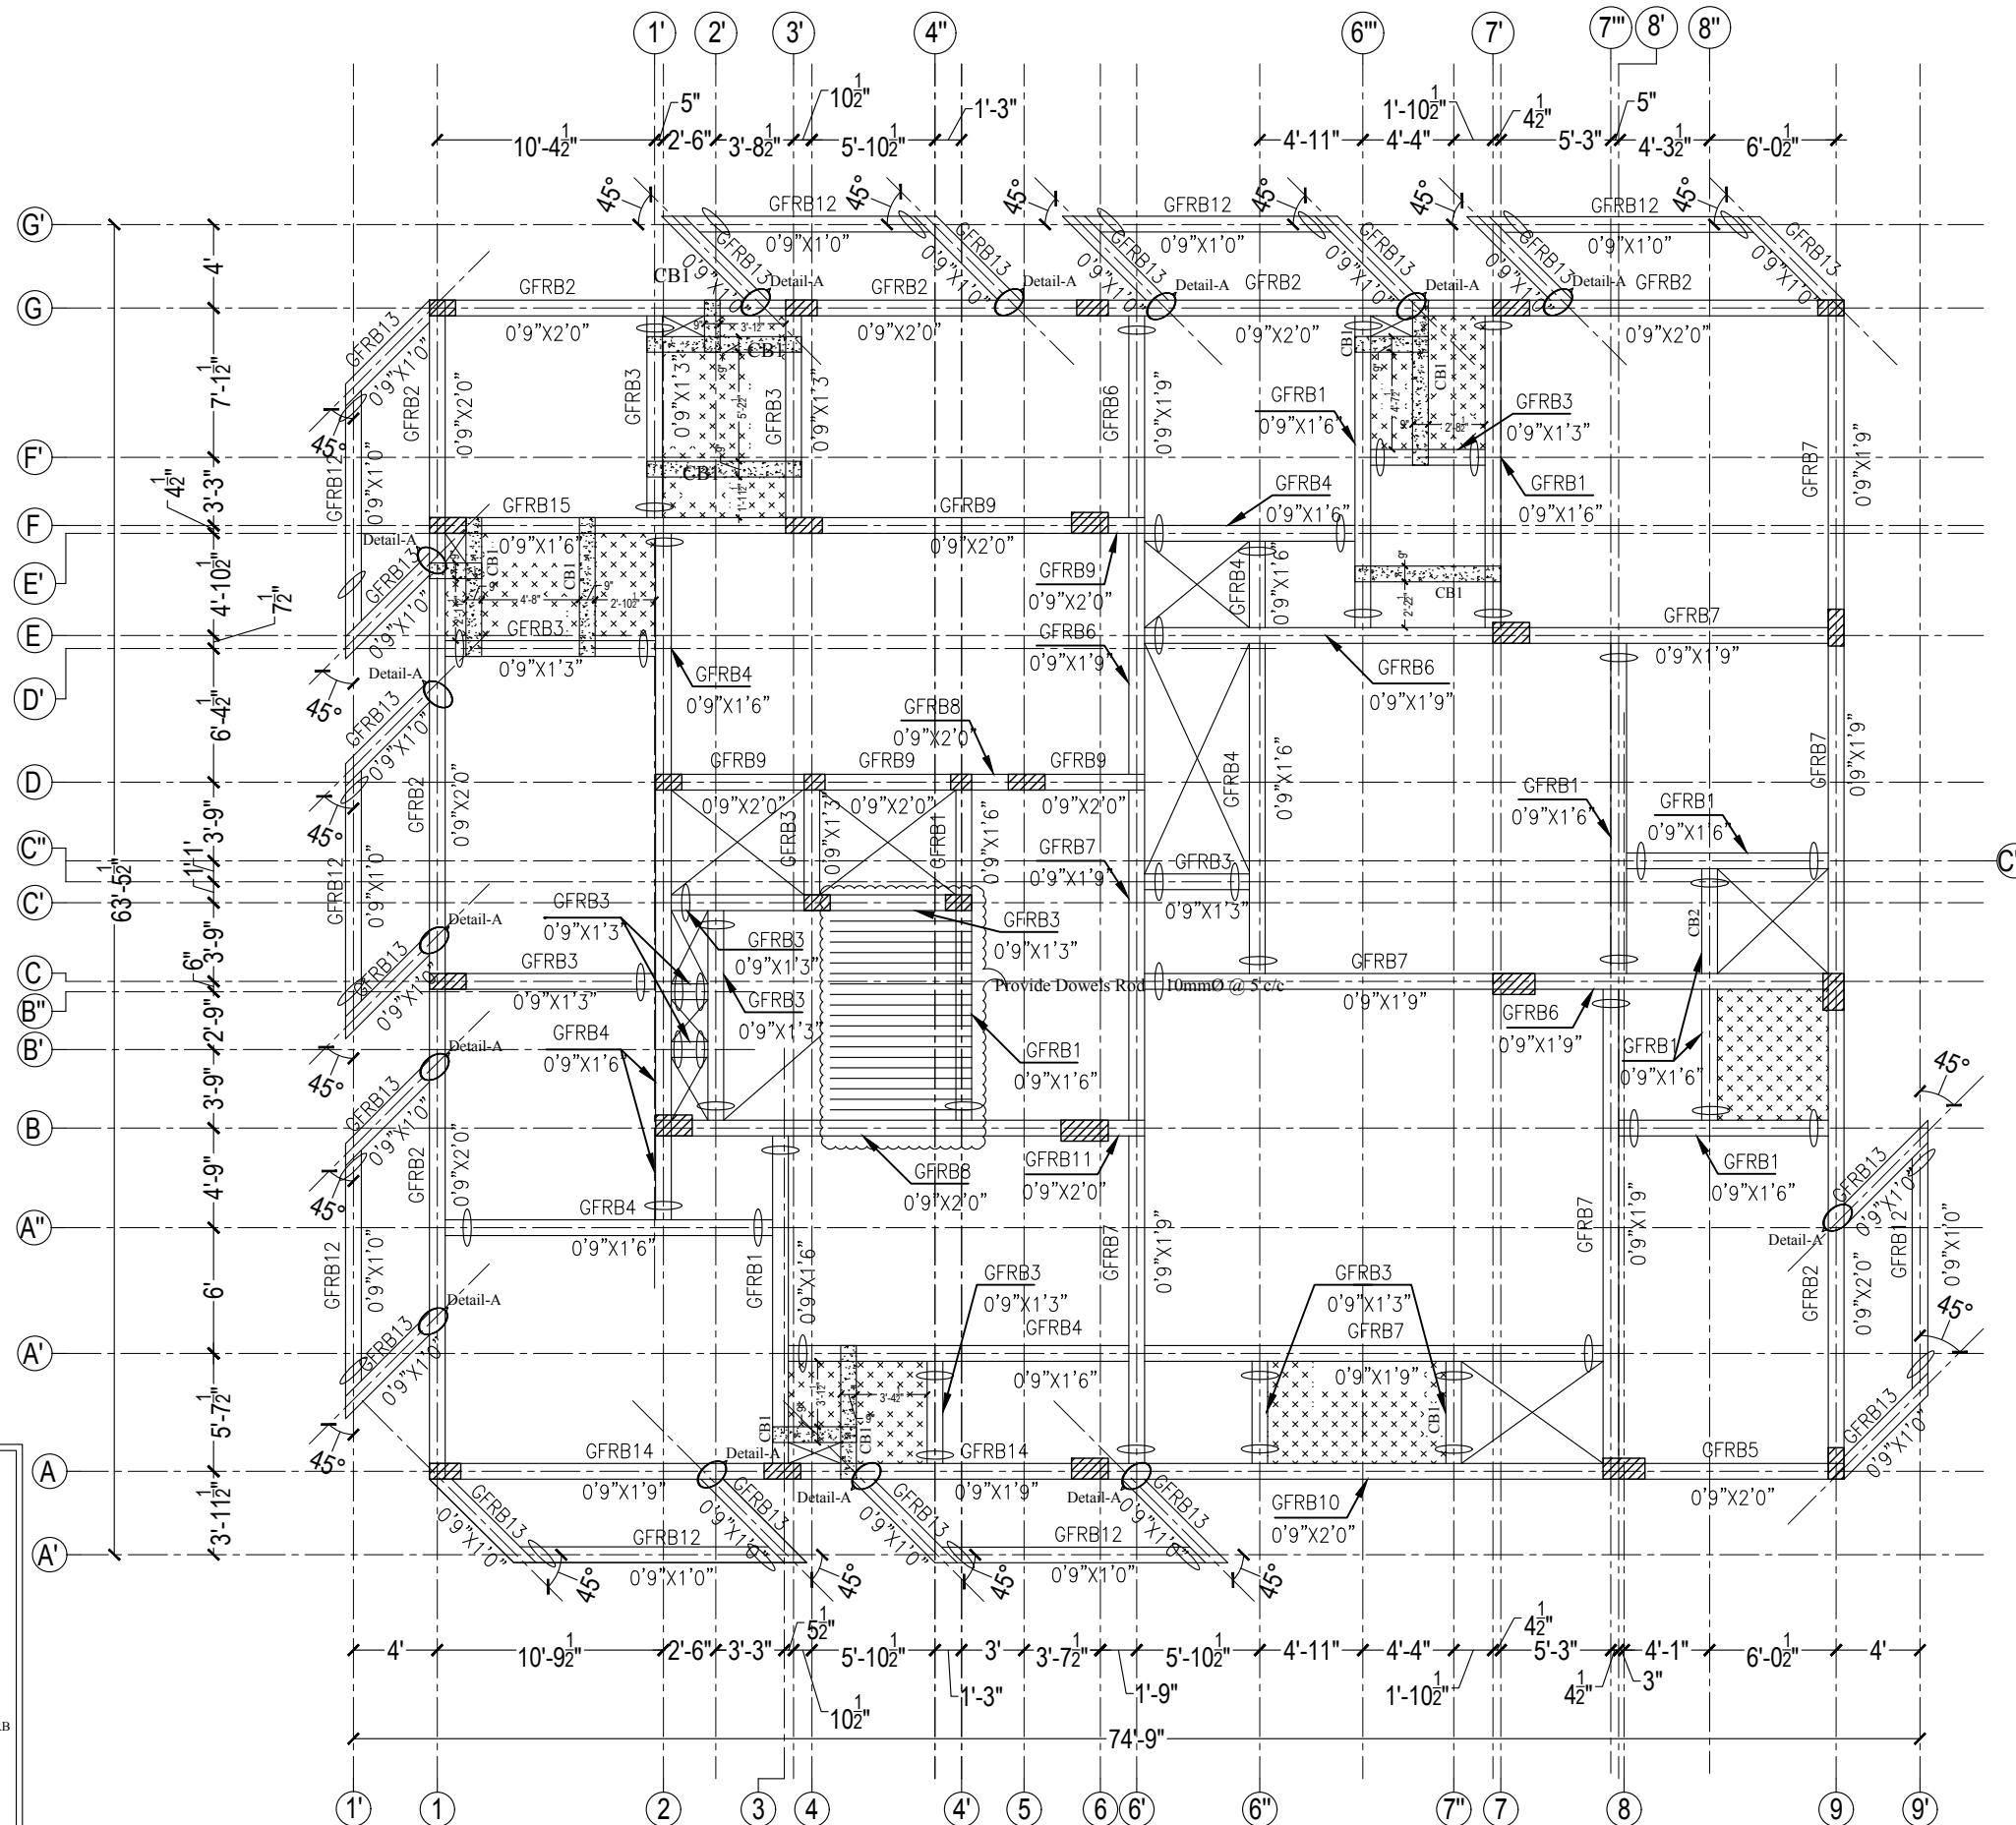

ROOF BEAM LAYOUT

General Notes :-

1. ALL DIMENSIONS ARE IN FEET&INCHES UNLESS OTHERWISE MENTIONED.
2. DO NOT SCALE THE DRAWINGS, FOLLOW FIGURED DIMENSION ONLY.
3. ALL REINFORCEMENT STEEL SHALL BE HYSD (Fe500)
CONFORMING TO IS:1786
4. GRADE OF CONCRETE SHALL BE M25 U.O.S
5. CLEAR COVER FOR MAIN REINFORCEMENT
 - 25MM FOR BEAMS.
 - 20MM FOR SLABS.
6. DEVELOPMENT/LAP LENGTH FOR BARS IN TENSION = 57 DIA.
7. THIS DRAWINGS SHOULD BE READ IN CONJUNCTION WITH OTHER RELEVANT ARCHITECTURAL DRAWINGS.
8. THE CONSULTANT IS NOT RESPONSIBLE FOR THE FAILURES DUE TO IMPROPER EXECUTION OF WORK AT SITE.
9. THE CUSTOMER IS RESPONSIBLE FOR ACCURATE LOCATIONS OF BUILDING LINES AND BENCH MARKS AT THE BUILDING SITE.

NOTES:

- 3" ANCHORAGE(Ld) SHOULD BE PROVIDED AT THE MARKED BEAM ENDS.

03	Revised as Comments	10.08.2024	Surya.S	Aravind.R
02	Revised as Comments	02.08.2024	Surya.S	Aravind.R
01	Revised as Comments	08.07.2024	Surya.S	Aravind.R
REV	DESCRIPTION	DATE	REV BY	CHK BY

FOR DISCUSSION		
FOR APPROVAL		
GOOD FOR CONSTRUCTION	✓	

CLIENT :-

--

--

PROJECT TITLE :-

M/s.12H Apartment.,

--

ARCHITECT NAME :-

M/s.Zentangle.,

Bangalore.

DRAWING TITLE :-

Ground Floor Roof Beam Layout.,

STRUCTURAL CONSULTANTS



METIS
STRUCTURES
—re enforcing dream—


S.ARUN KUMAR,M.E.,(Struct)
9,9-1,Lakshmi Garden,
Sankara College Road,
Saravanampatti,
Coimbatore-641 035.
Mobile : 979 000 6296.

DRAWING
NO

MS/2892/GFRB/04

R3

DESIGN BY :	RISHI.R	APPD BY :	S.ARUN KUMAR
DRAWN BY :	JAGADEES N	DATE :	30.04.2024
CHKD BY :	ARAVIND.R	SH.SIZE : A3	SCALE NTS

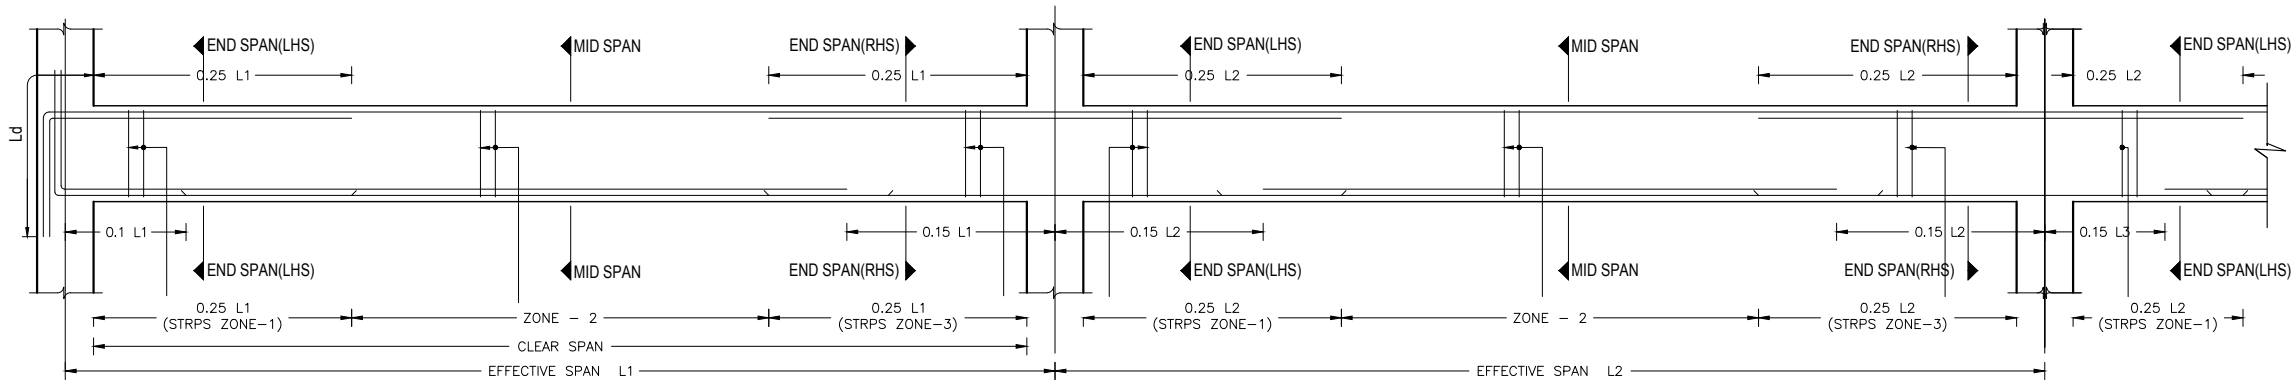

TYPICAL LONGITUDINAL SECTION

GROUND FLOOR ROOF BEAM REINFORCEMENT DETAIL:-

S.No	BEAM SIZE	BEAM DETAIL
1	0'9"x1'6"	BEAM -GFRB1
		2-Y16(Thro)
2	0'9"x2'0"	BEAM -GFRB2
		2-Y20(Thro)
3	0'9"x1'3"	BEAM -GFRB3
		2-Y12(Thro)
4	0'9"x1'6"	BEAM -GFRB4
		2-Y20(Thro)


5	0'9"x2'0"	BEAM -GFRB5
		2-Y20(Thro)
6	0'9"x1'9"	BEAM -GFRB6
		2-Y20(Thro)
7	0'9"x1'9"	BEAM -GFRB7
		2-Y20(Thro)
8	0'9"x2'0"	BEAM -GFRB8
		2-Y25(Thro)

9	0'9"x2'0"	BEAM -GFRB9
		2-Y25(Thro)
10	0'9"x2'0"	BEAM -GFRB10
		2-Y20(Thro)
11	0'9"x2'0"	BEAM -GFRB11
		2-Y25(Thro)

12	0'9"x1'0"	BEAM -GFRB12
		2-Y16(Thro)
13	0'9"x1'0"	BEAM -GFRB13
		2-Y16(Thro)
14	0'9"x1'9"	BEAM -GFRB14
		2-Y20(Thro)

15	0'9"x1'6"	BEAM -GFRB15
		2-Y20(Thro)

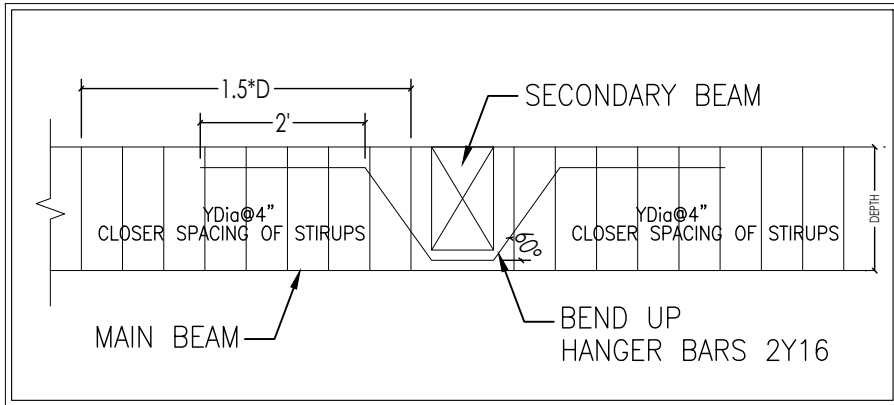TYPICAL SHEAR ROD SECTION:



General Notes :-

1. ALL DIMENSIONS ARE IN FEET&INCHES UNLESS OTHERWISE MENTIONED.
2. DO NOT SCALE THE DRAWINGS, FOLLOW FIGURED DIMENSION ONLY.
3. ALL REINFORCEMENT STEEL SHALL BE HYSD (Fe500)
- CONFORMING TO IS:1786
4. GRADE OF CONCRETE SHALL BE M25 U.O.S
5. CLEAR COVER FOR MAIN REINFORCEMENT
 - 25MM FOR BEAMS.
 - 20MM FOR SLABS.
6. DEVELOPMENT/LAP LENGTH FOR BARS IN TENSION = 57 DIA.
7. THIS DRAWINGS SHOULD BE READ IN CONJUNCTION WITH OTHER RELEVANT ARCHITECTURAL DRAWINGS.
8. THE CONSULTANT IS NOT RESPONSIBLE FOR THE FAILURES DUE TO IMPROPER EXECUTION OF WORK AT SITE.
9. THE CUSTOMER IS RESPONSIBLE FOR ACCURATE LOCATIONS OF BUILDING LINES AND BENCH MARKS AT THE BUILDING SITE.

NOTES:

- SPACER ROD
(Provide 16mm or 20mm or 25mm dia rod)

03	Revised as Comments	10.08.2024	Surya.S	Aravind.R
02	Revised as Comments	02.08.2024	Surya.S	Aravind.R
01	Revised as Comments	08.07.2024	Surya.S	Aravind.R
REV	DESCRIPTION	DATE	REV BY	CHK BY


FOR DISCUSSION		
FOR APPROVAL		
GOOD FOR CONSTRUCTION	✓	

CLIENT :-
--
--
PROJECT TITLE :-
M/s.12H Appartment.,
--

ARCHITECT NAME :-
M/s.Zentangle.,
Bangalore.

DRAWING TITLE :-
Ground Floor Roof Beam Reinforcement Detail.

STRUCTURAL CONSULTANTS		DRAWING NO	
S.ARUN KUMAR,M.E.,(Struct) 9,9-1,Lakshmi Garden, Sankara College Road, Saravanampatti, Coimbatore-641 035. Mobile : 979 000 6296.		MS/2892/GFRB/04.A	
		R3	
DESIGN BY :	RISHI.R	APPD BY :	S.ARUN KUMAR
DRAWN BY :	JAGADEES N	DATE :	30.04.2024
CHKD BY :	ARAVIND.R	SH.SIZE :	A3
		SCALE :	NTS

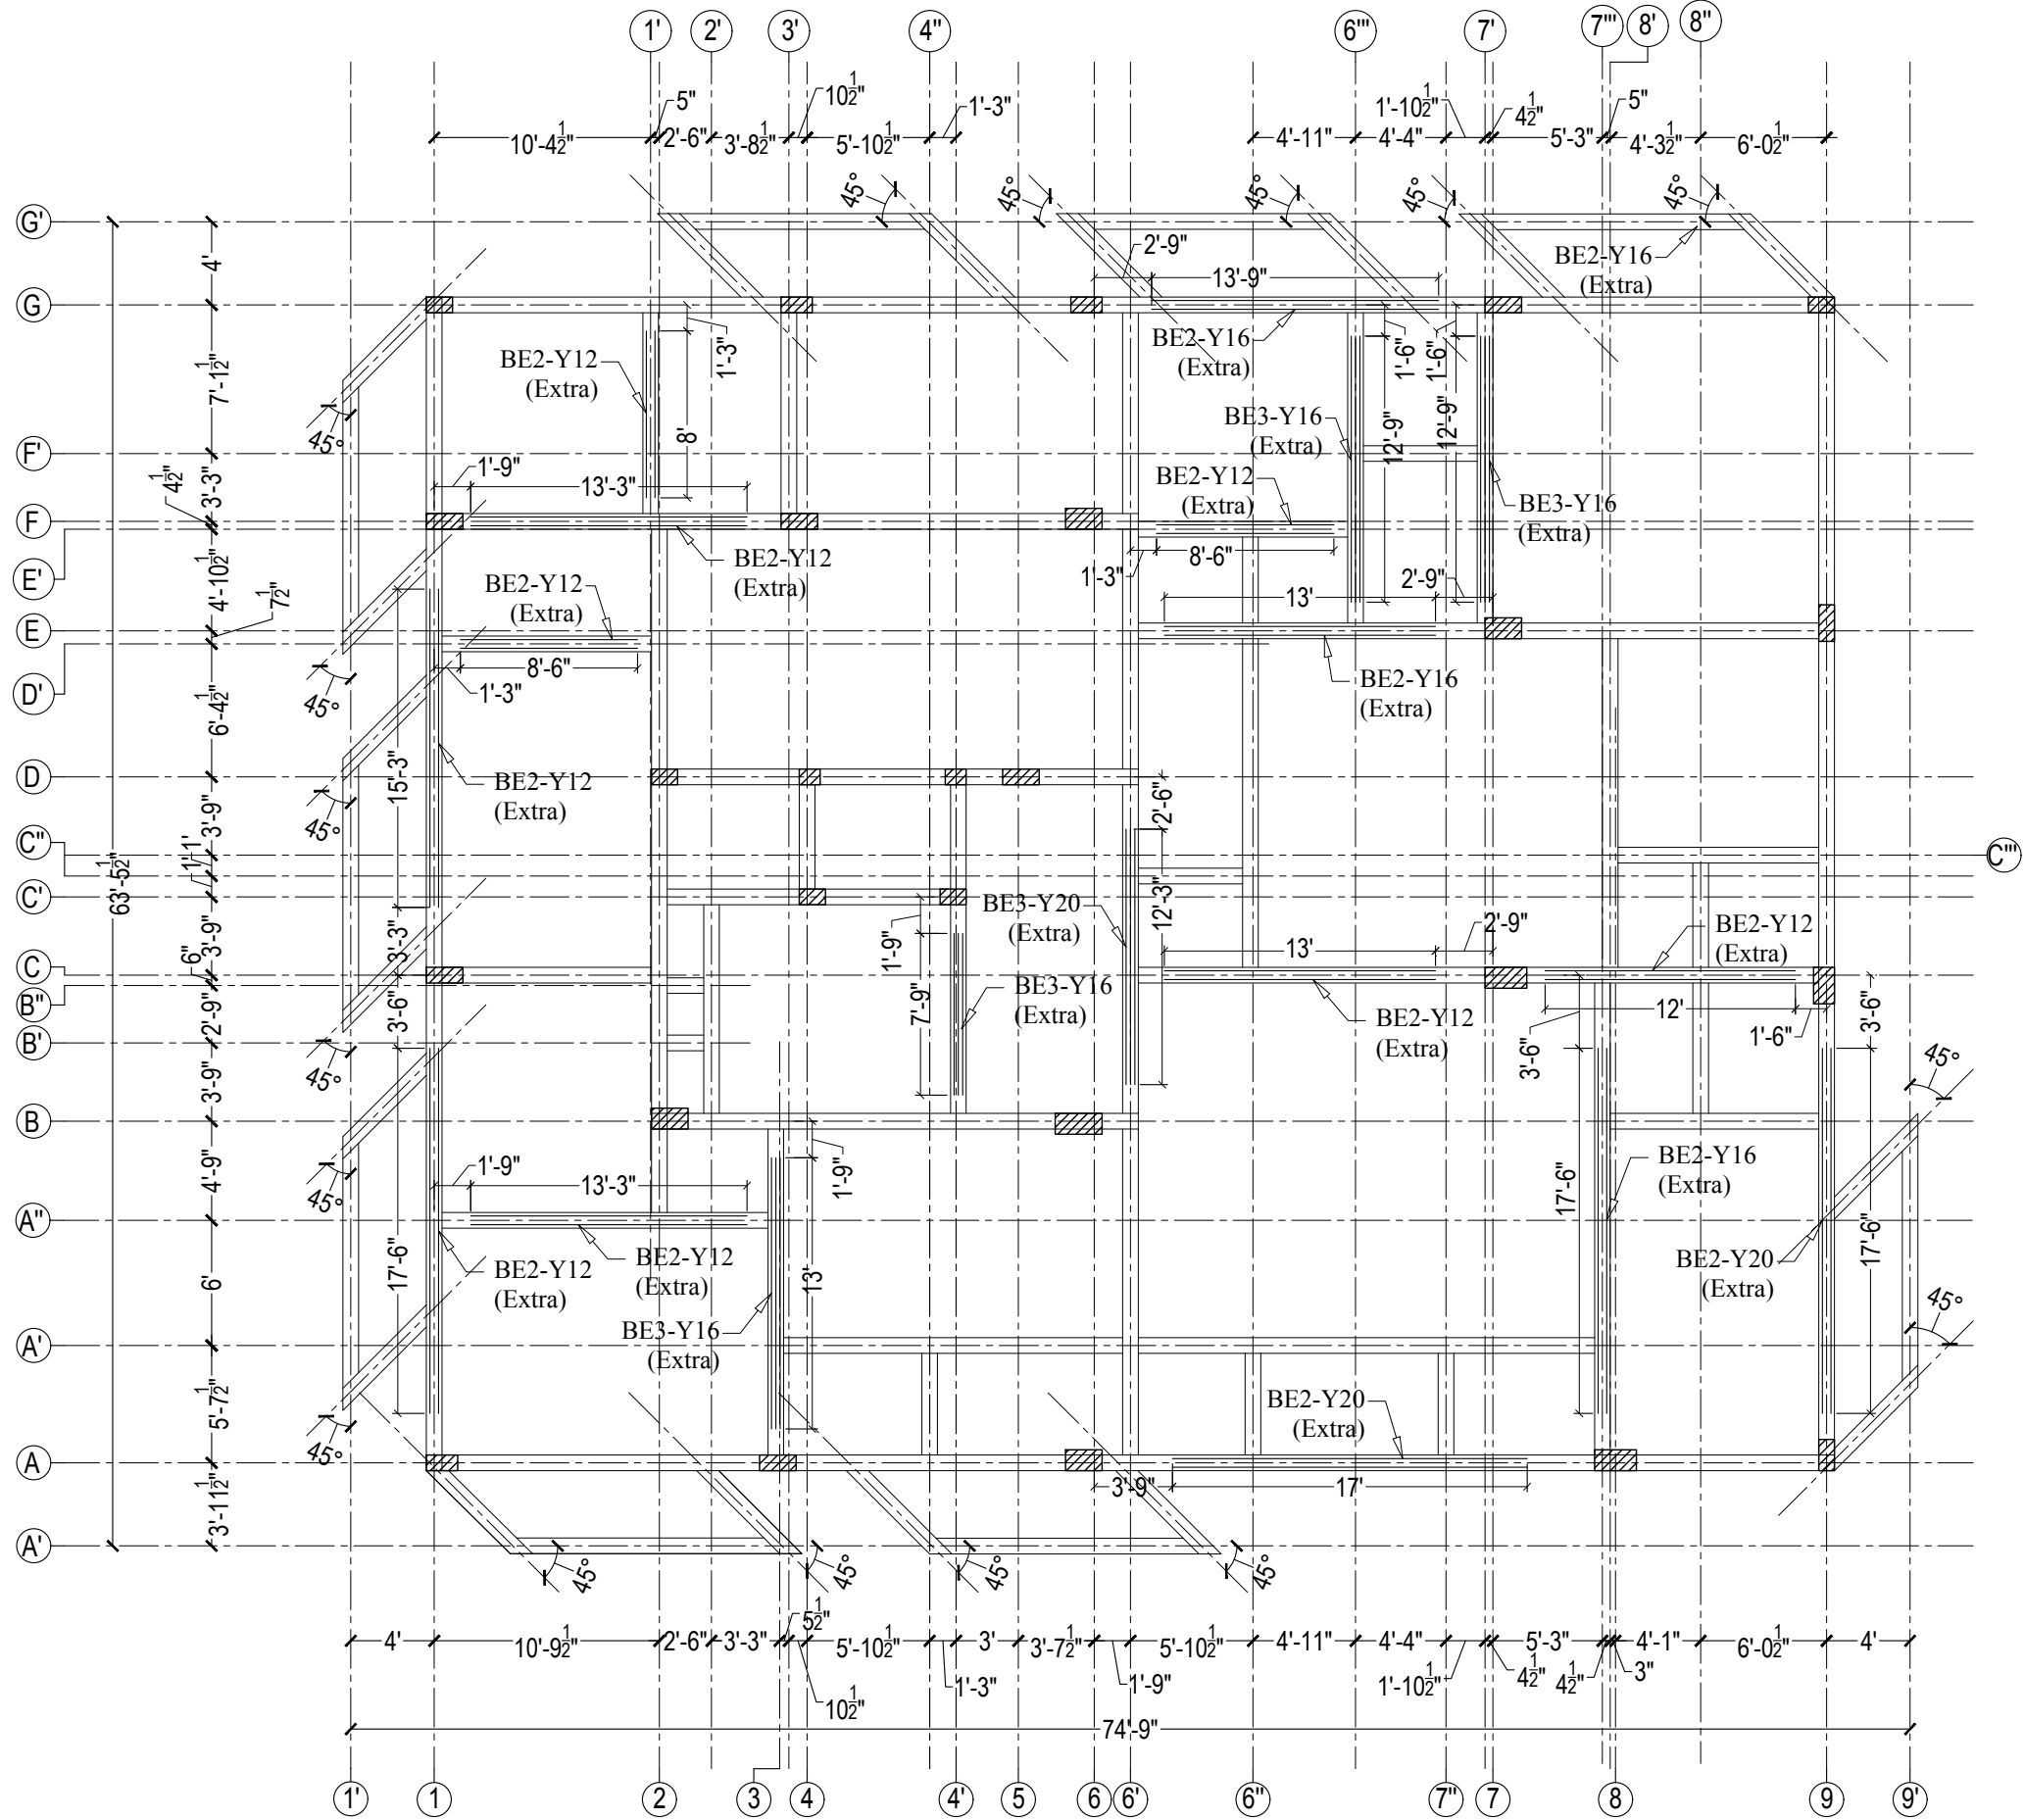

ROOF BEAM BOTTOM EXTRA ROD LAYOUT & DETAIL

General Notes :-

1. ALL DIMENSIONS ARE IN FEET&INCHES UNLESS OTHERWISE MENTIONED.
2. DO NOT SCALE THE DRAWINGS, FOLLOW FIGURED DIMENSION ONLY.
3. ALL REINFORCEMENT STEEL SHALL BE HYSD (Fe500)
CONFORMING TO IS:1786
4. GRADE OF CONCRETE SHALL BE M25 U.O.S
5. CLEAR COVER FOR MAIN REINFORCEMENT
 - 25MM FOR BEAMS.
 - 20MM FOR SLABS.
6. DEVELOPMENT/LAP LENGTH FOR BARS IN TENSION = 57 DIA.
7. THIS DRAWINGS SHOULD BE READ IN CONJUNCTION WITH OTHER RELEVANT ARCHITECTURAL DRAWINGS.
8. THE CONSULTANT IS NOT RESPONSIBLE FOR THE FAILURES DUE TO IMPROPER EXECUTION OF WORK AT SITE.
9. THE CUSTOMER IS RESPONSIBLE FOR ACCURATE LOCATIONS OF BUILDING LINES AND BENCH MARKS AT THE BUILDING SITE.

03	Revised as Comments	10.08.2024	Surya.S	Aravind.R
02	Revised as Comments	02.08.2024	Surya.S	Aravind.R
01	Revised as Comments	08.07.2024	Surya.S	Aravind.R
REV	DESCRIPTION	DATE	REV BY	CHK BY

FOR DISCUSSION		
FOR APPROVAL		
GOOD FOR CONSTRUCTION	✓	

CLIENT :-
--
--


PROJECT TITLE :-
M/s.12H Appartment.,
--

ARCHITECT NAME :-
M/s.Zentangle.,
Bangalore.

DRAWING TITLE :-
Ground Floor Roof Beam Bottom Extra Rod Layout & Detail

 METIS STRUCTURES —re enforcing dream—	S.ARUN KUMAR,M.E.,(Struct) 9,9-1,Lakshmi Garden, Sankara College Road, Saravanampatti, Coimbatore-641 035. Mobile : 979 000 6296.	DRAWING NO
		MS/2892/GFRB/04.B
		R3

DESIGN BY :	RISHI.R	APPD BY :	S.ARUN KUMAR
DRAWN BY :	JAGADEES N	DATE :	30.04.2024
CHKD BY :	ARAVIND.R	SH.SIZE :	A3
		SCALE :	NTS

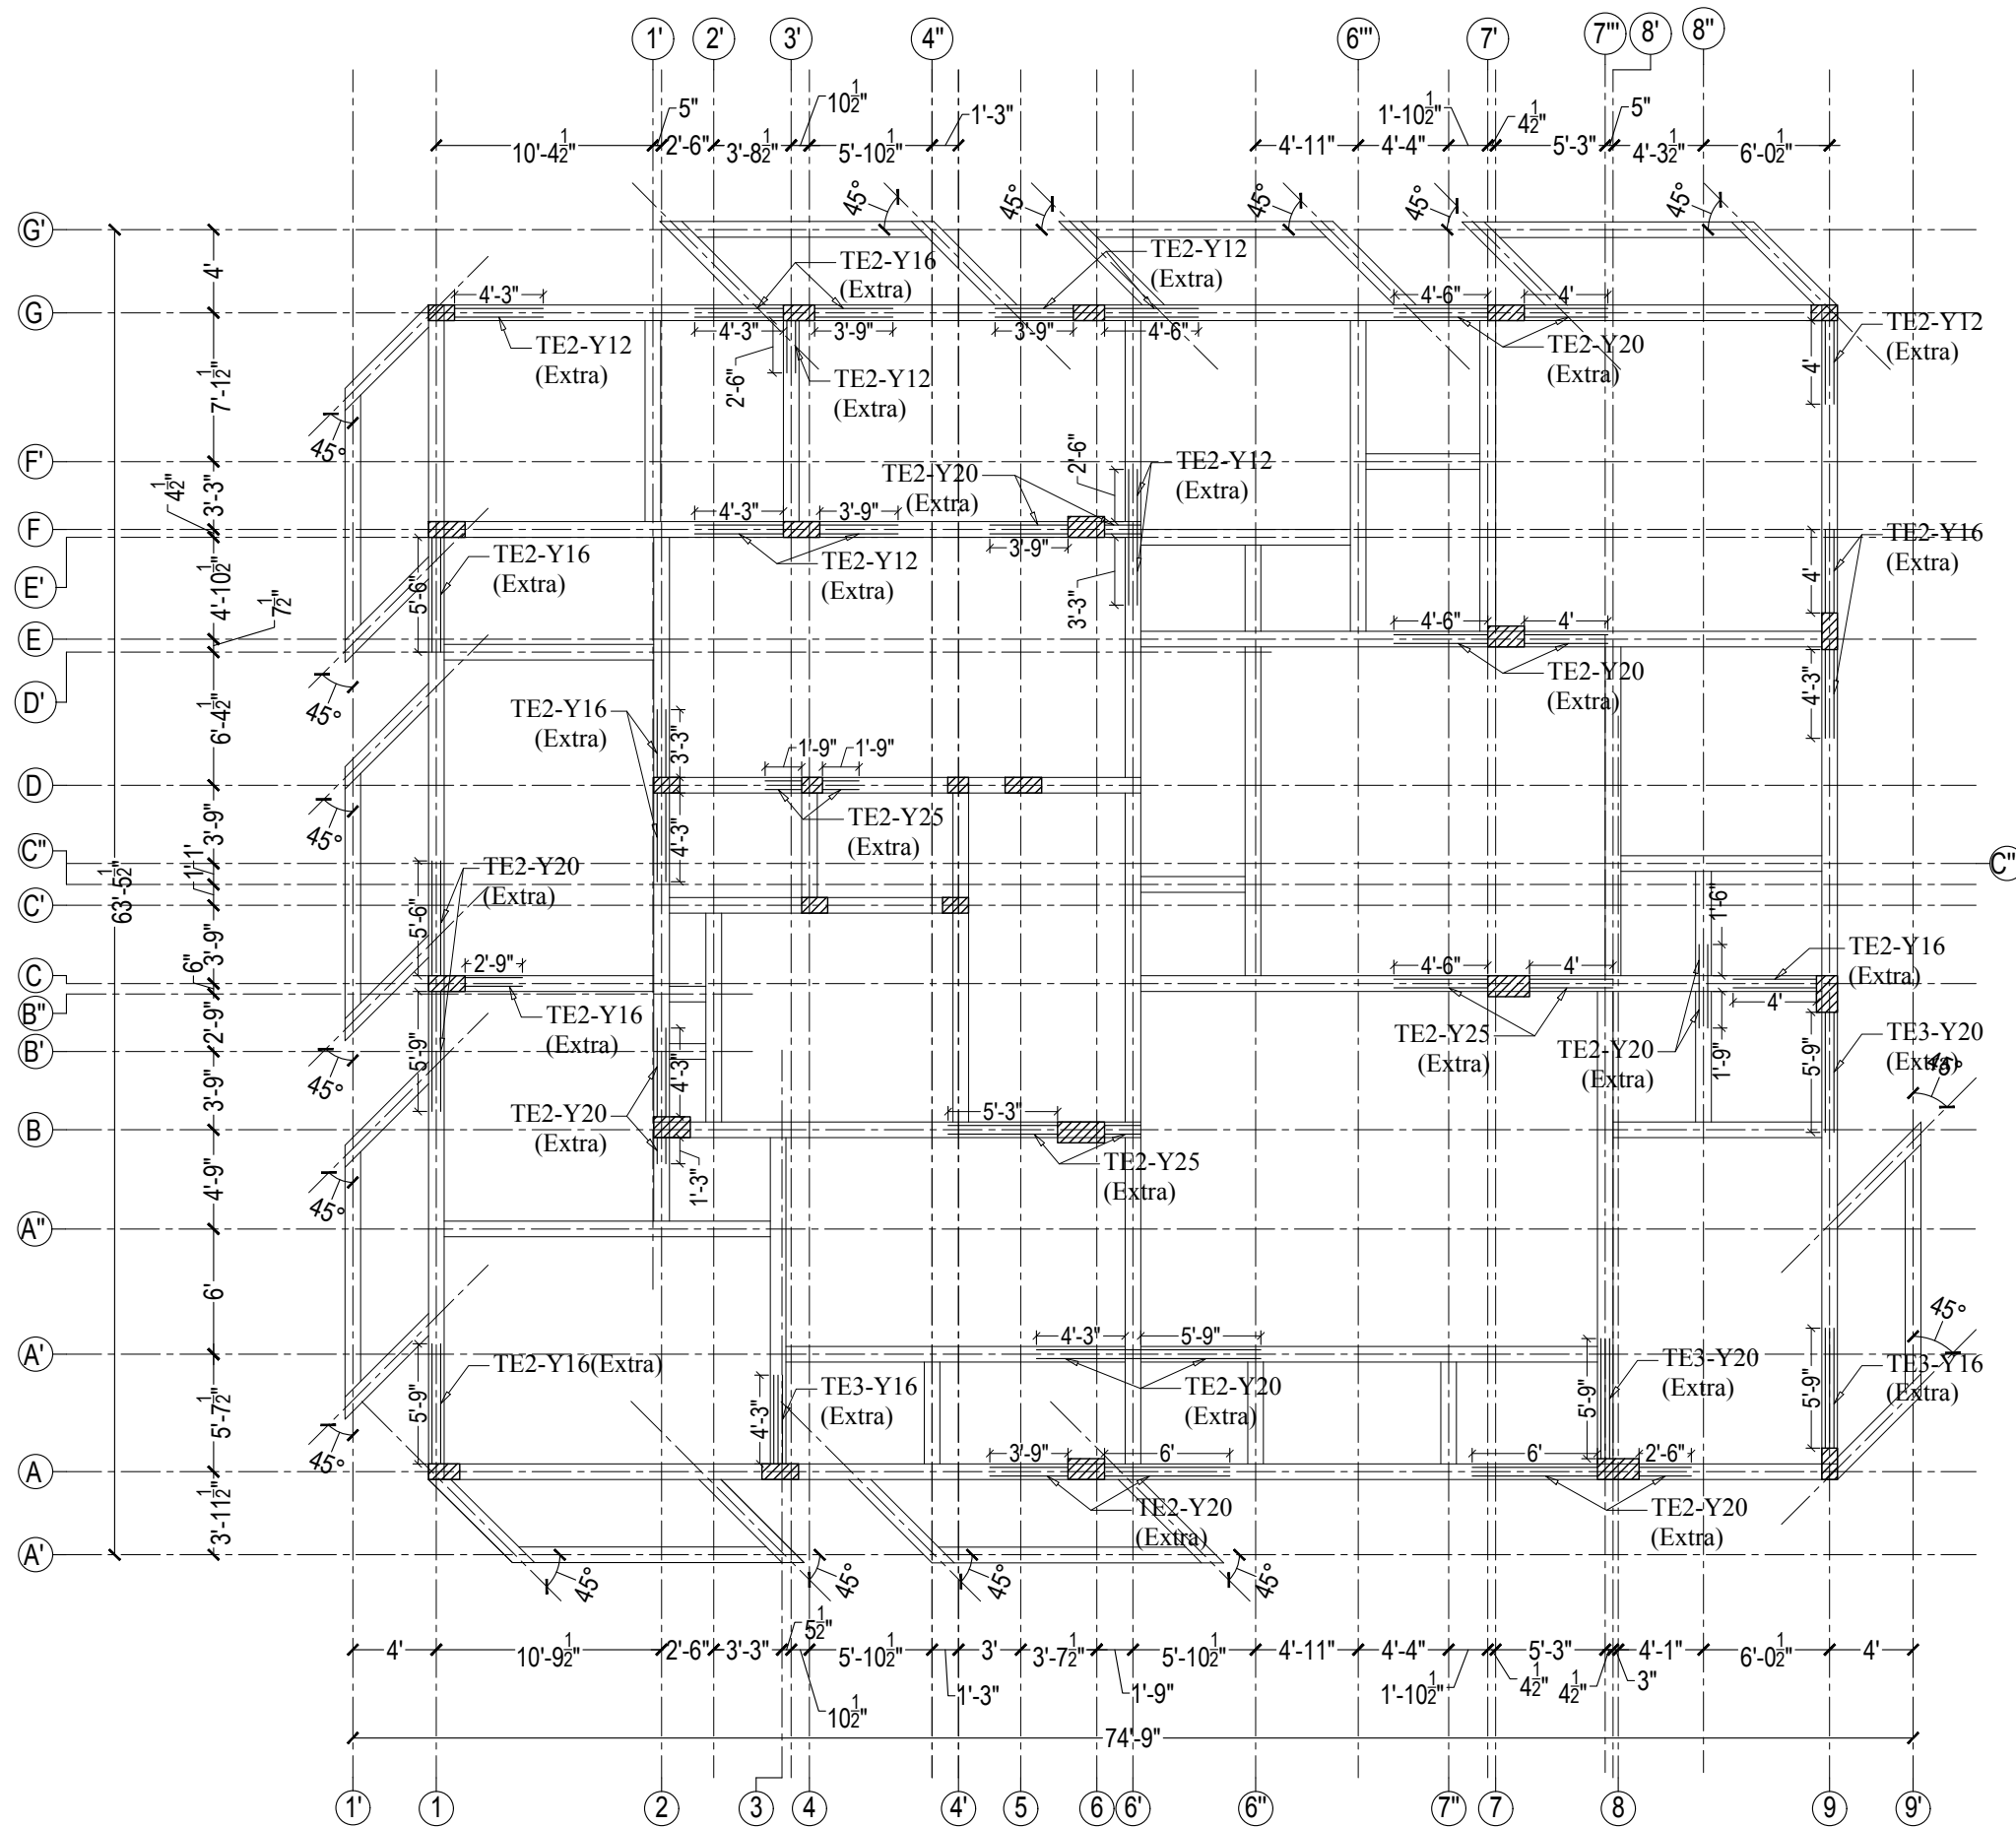


ROOF BEAM TOP EXTRA ROD LAYOUT & DETAIL


General Notes :-

1. ALL DIMENSIONS ARE IN FEET&INCHES UNLESS OTHERWISE MENTIONED.
2. DO NOT SCALE THE DRAWINGS, FOLLOW FIGURED DIMENSION ONLY.
3. ALL REINFORCEMENT STEEL SHALL BE HYSD (Fe500)
- CONFORMING TO IS:1786
4. GRADE OF CONCRETE SHALL BE M25 U.O.S
5. CLEAR COVER FOR MAIN REINFORCEMENT
 - 25MM FOR BEAMS.
 - 20MM FOR SLABS.
6. DEVELOPMENT/LAP LENGTH LENGTH FOR BARS IN TENSION = 57 DIA.
7. THIS DRAWINGS SHOULD BE READ IN CONJUNCTION WITH OTHER RELEVANT ARCHITECTURAL DRAWINGS.
8. THE CONSULTANT IS NOT RESPONSIBLE FOR THE FAILURES DUE TO IMPROPER EXECUTION OF WORK AT SITE.
9. THE CUSTOMER IS RESPONSIBLE FOR ACCURATE LOCATIONS OF BUILDING LINES AND BENCH MARKS AT THE BUILDING SITE.


03	Revised as Comments	10.08.2024	Surya.S	Aravind.R
02	Revised as Comments	02.08.2024	Surya.S	Aravind.R
01	Revised as Comments	08.07.2024	Surya.S	Aravind.R
REV	DESCRIPTION	DATE	REV BY	CHK BY
FOR DISCUSSION			 CB1	
FOR APPROVAL				
GOOD FOR CONSTRUCTION		✓		
CLIENT :- -- --				
PROJECT TITLE :- M/s.12H Appartment., --				
ARCHITECT NAME :- M/s.Zentangle., Bangalore.				
DRAWING TITLE :- Ground Floor Roof Beam Top Extra Rod Layout & Detail				
 METIS STRUCTURES —re enforcing dream—			STRUCTURAL CONSULTANTS	
			DRAWING NO	
			MS/2892/GFRB/04.C	
			R3	
DESIGN BY :		RISHI.R	APPD BY :	S.ARUN KUMAR
DRAWN BY :		JAGADEES N	DATE :	30.04.2024
CHKD BY :		ARAVIND.R	SH.SIZE :	A3 SCALE NTS

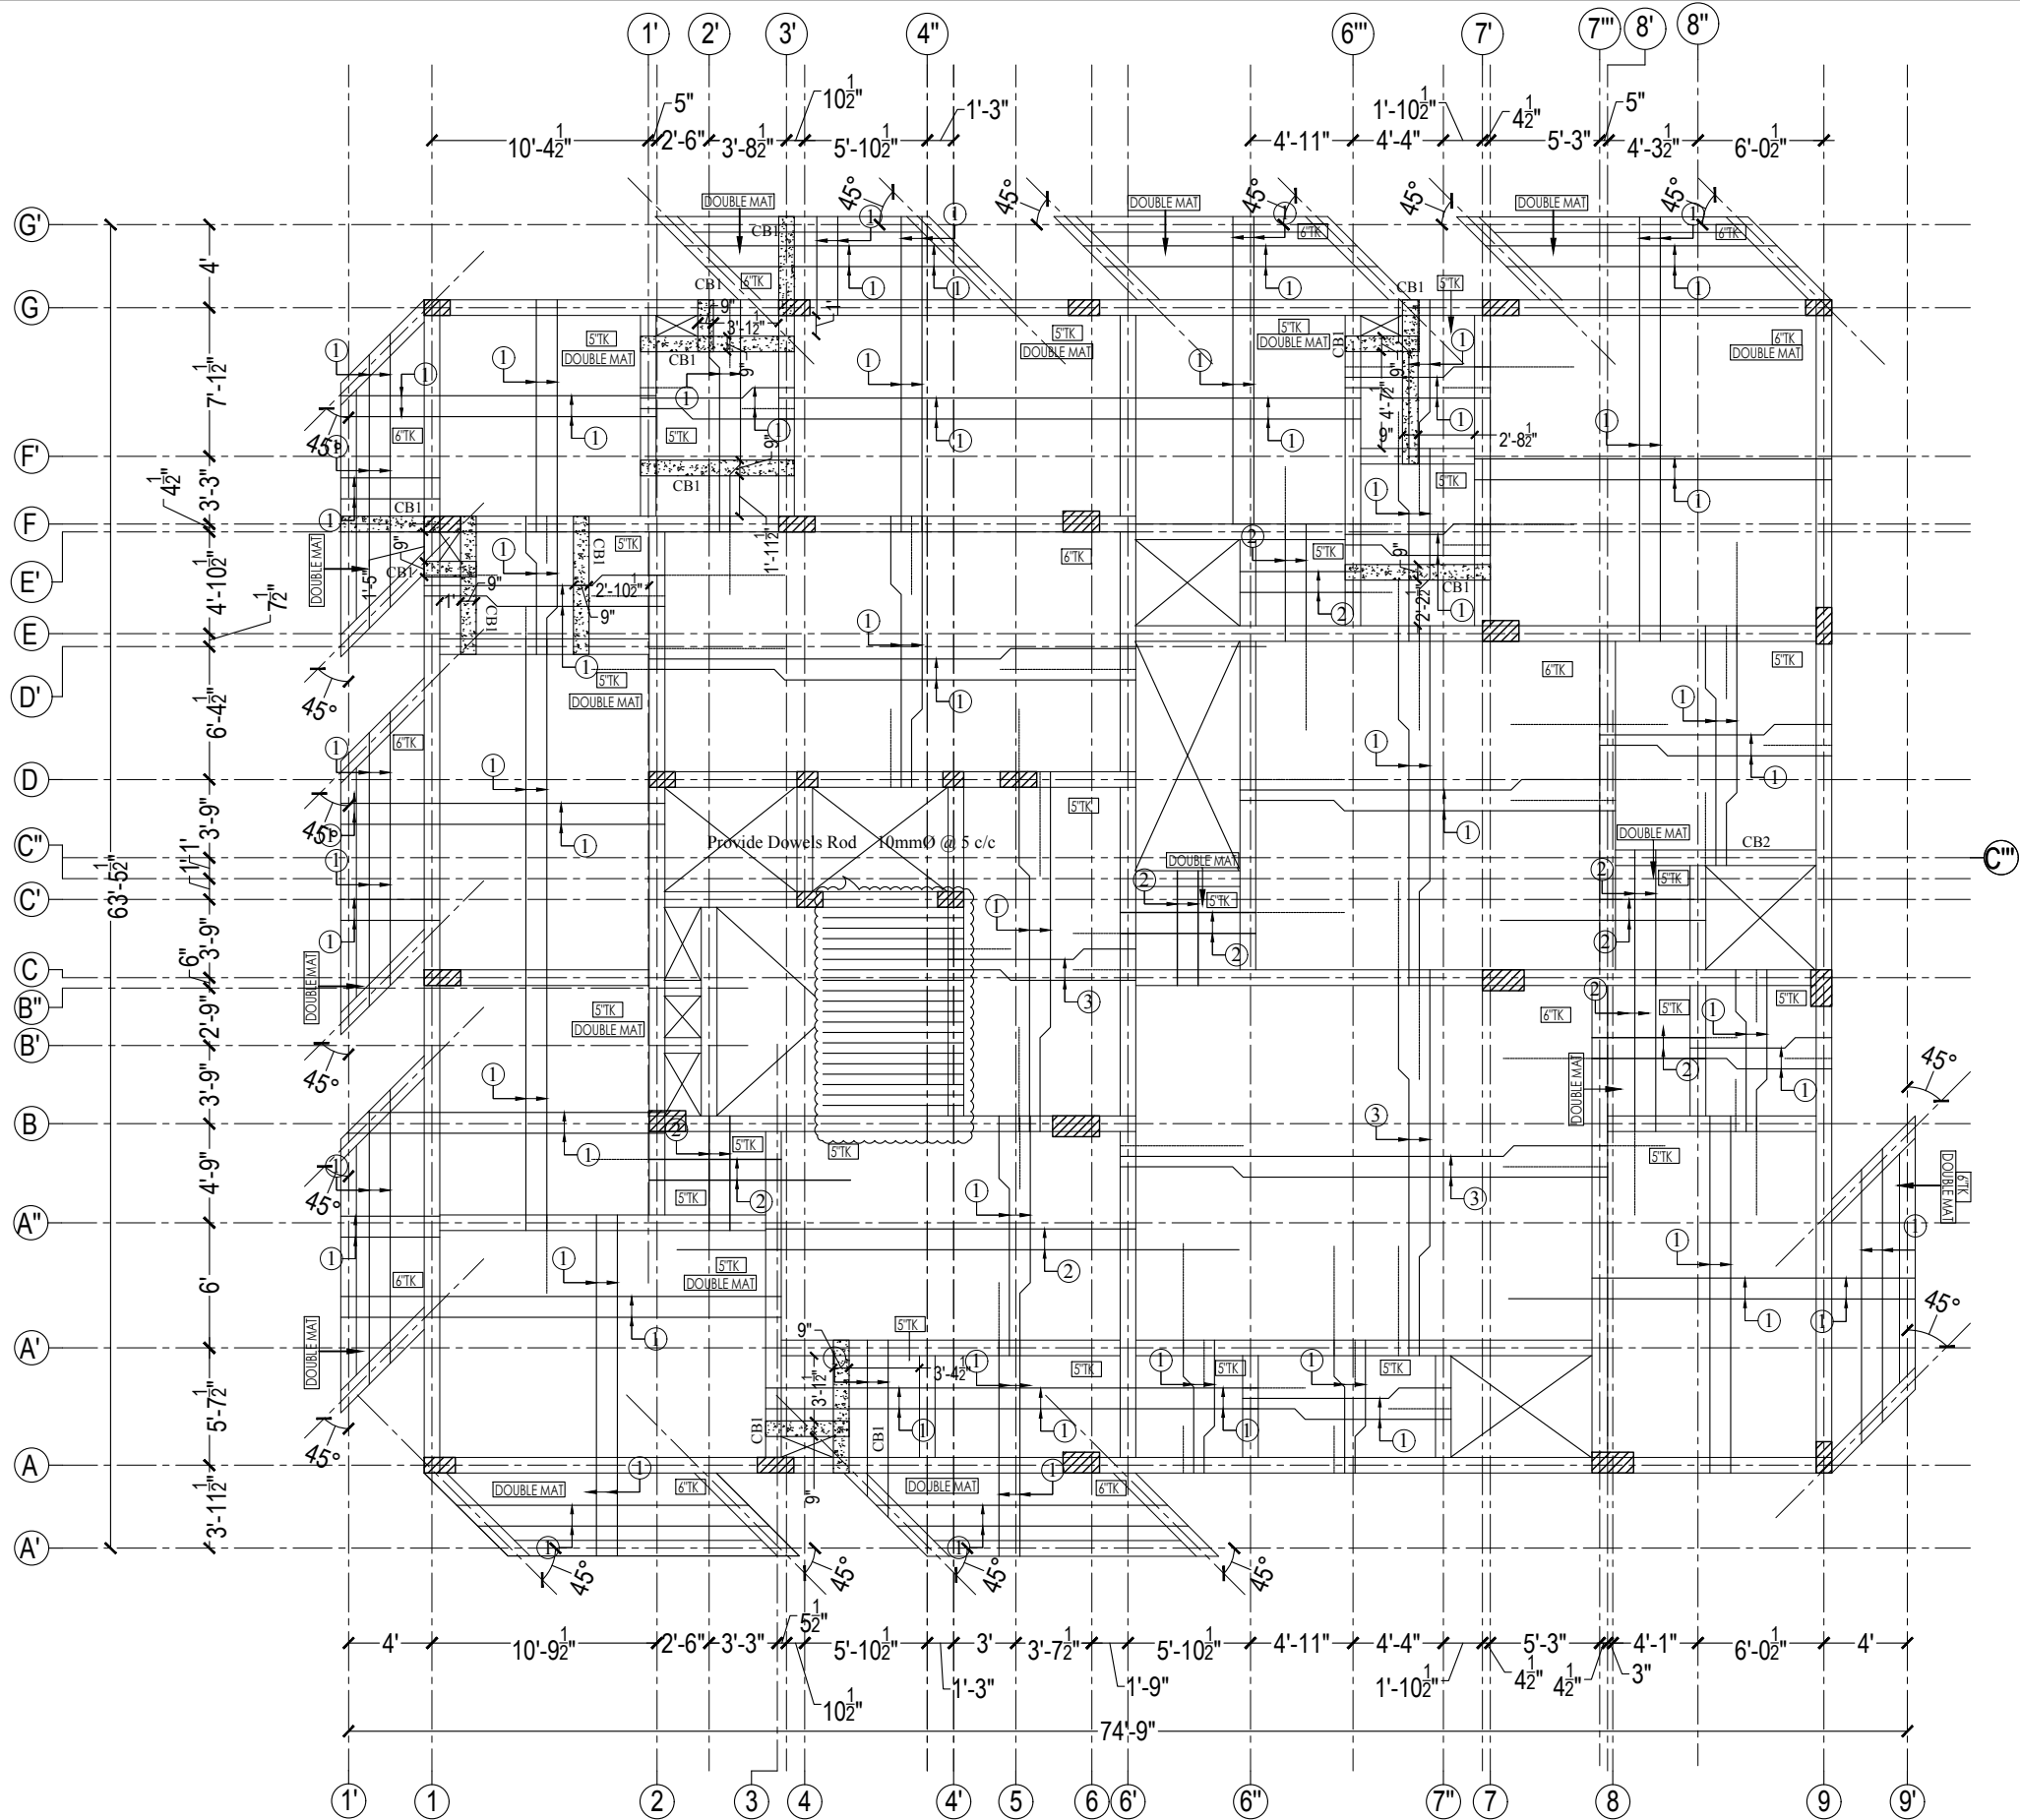

CONCEALED BEAM DETAIL

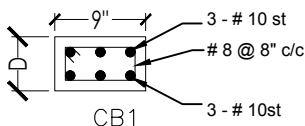

CONCEALED BEAM DETAIL

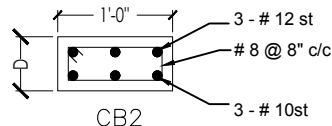

ROOF BEAM SLAB LAYOUT & DETAIL

REINFORCEMENT DETAIL:-

- ① - 10mmØ @ 8" c/c
- ② - 8mmØ @ 8" c/c
- ③ - 10mmØ @ 5" c/c

General Notes :-

- ALL DIMENSIONS ARE IN FEET&INCHES UNLESS OTHERWISE MENTIONED.
- DO NOT SCALE THE DRAWINGS, FOLLOW FIGURED DIMENSION ONLY.
- ALL REINFORCEMENT STEEL SHALL BE HYSD (Fe500)
CONFORMING TO IS:1786
- GRADE OF CONCRETE SHALL BE M25 U.O.S
- CLEAR COVER FOR MAIN REINFORCEMENT
 - 25MM FOR BEAMS.
 - 20MM FOR SLABS.
- DEVELOPMENT/LAP LENGTH LENGTH FOR BARS IN TENSION = 57 DIA.
- THIS DRAWINGS SHOULD BE READ IN CONJUNCTION WITH OTHER RELEVANT ARCHITECTURAL DRAWINGS.
- THE CONSULTANT IS NOT RESPONSIBLE FOR THE FAILURES DUE TO IMPROPER EXECUTION OF WORK AT SITE.
- THE CUSTOMER IS RESPONSIBLE FOR ACCURATE LOCATIONS OF BUILDING LINES AND BENCH MARKS AT THE BUILDING SITE.

03	Revised as Comments	10.08.2024	Surya.S	Aravind.R
02	Revised as Comments	02.08.2024	Surya.S	Aravind.R
01	Revised as Comments	08.07.2024	Surya.S	Aravind.R
REV	DESCRIPTION	DATE	REV BY	CHK BY
FOR DISCUSSION				
FOR APPROVAL				
GOOD FOR CONSTRUCTION				
				
CLIENT :- -- --				
PROJECT TITLE :- M/s.12H Apartment., --				
ARCHITECT NAME :- M/s.Zentangle., Bangalore.				
DRAWING TITLE :- Ground Floor Roof Beam Slab Layout & Detail				
 METIS STRUCTURES —re enforcing dream—			STRUCTURAL CONSULTANTS	
			S.ARUN KUMAR,M.E.,(Struct) 9,9-1,Lakshmi Garden, Sankara College Road, Saravanampatti, Coimbatore-641 035. Mobile : 979 000 6296.	
			DRAWING NO MS/2892/GFRB/04.D R3	
DESIGN BY :	RISHI.R	APPD BY :	S.ARUN KUMAR	
DRAWN BY :	JAGADEES N	DATE :	28.03.2024	
CHKD BY :	ARAVIND.R	SH.SIZE :	A3	SCALE NTS

