



P.P.A. approved by
C.M.D. side
Lr.No. 109/12/1000/1033/2025
Dated: 10/01/2025


The approval issued under New
Rules 1988 of the Government of
Tamil Nadu, in the
in WP (MD) No.8948 of 2013
before the Madurai Bench of
Madurai High Court

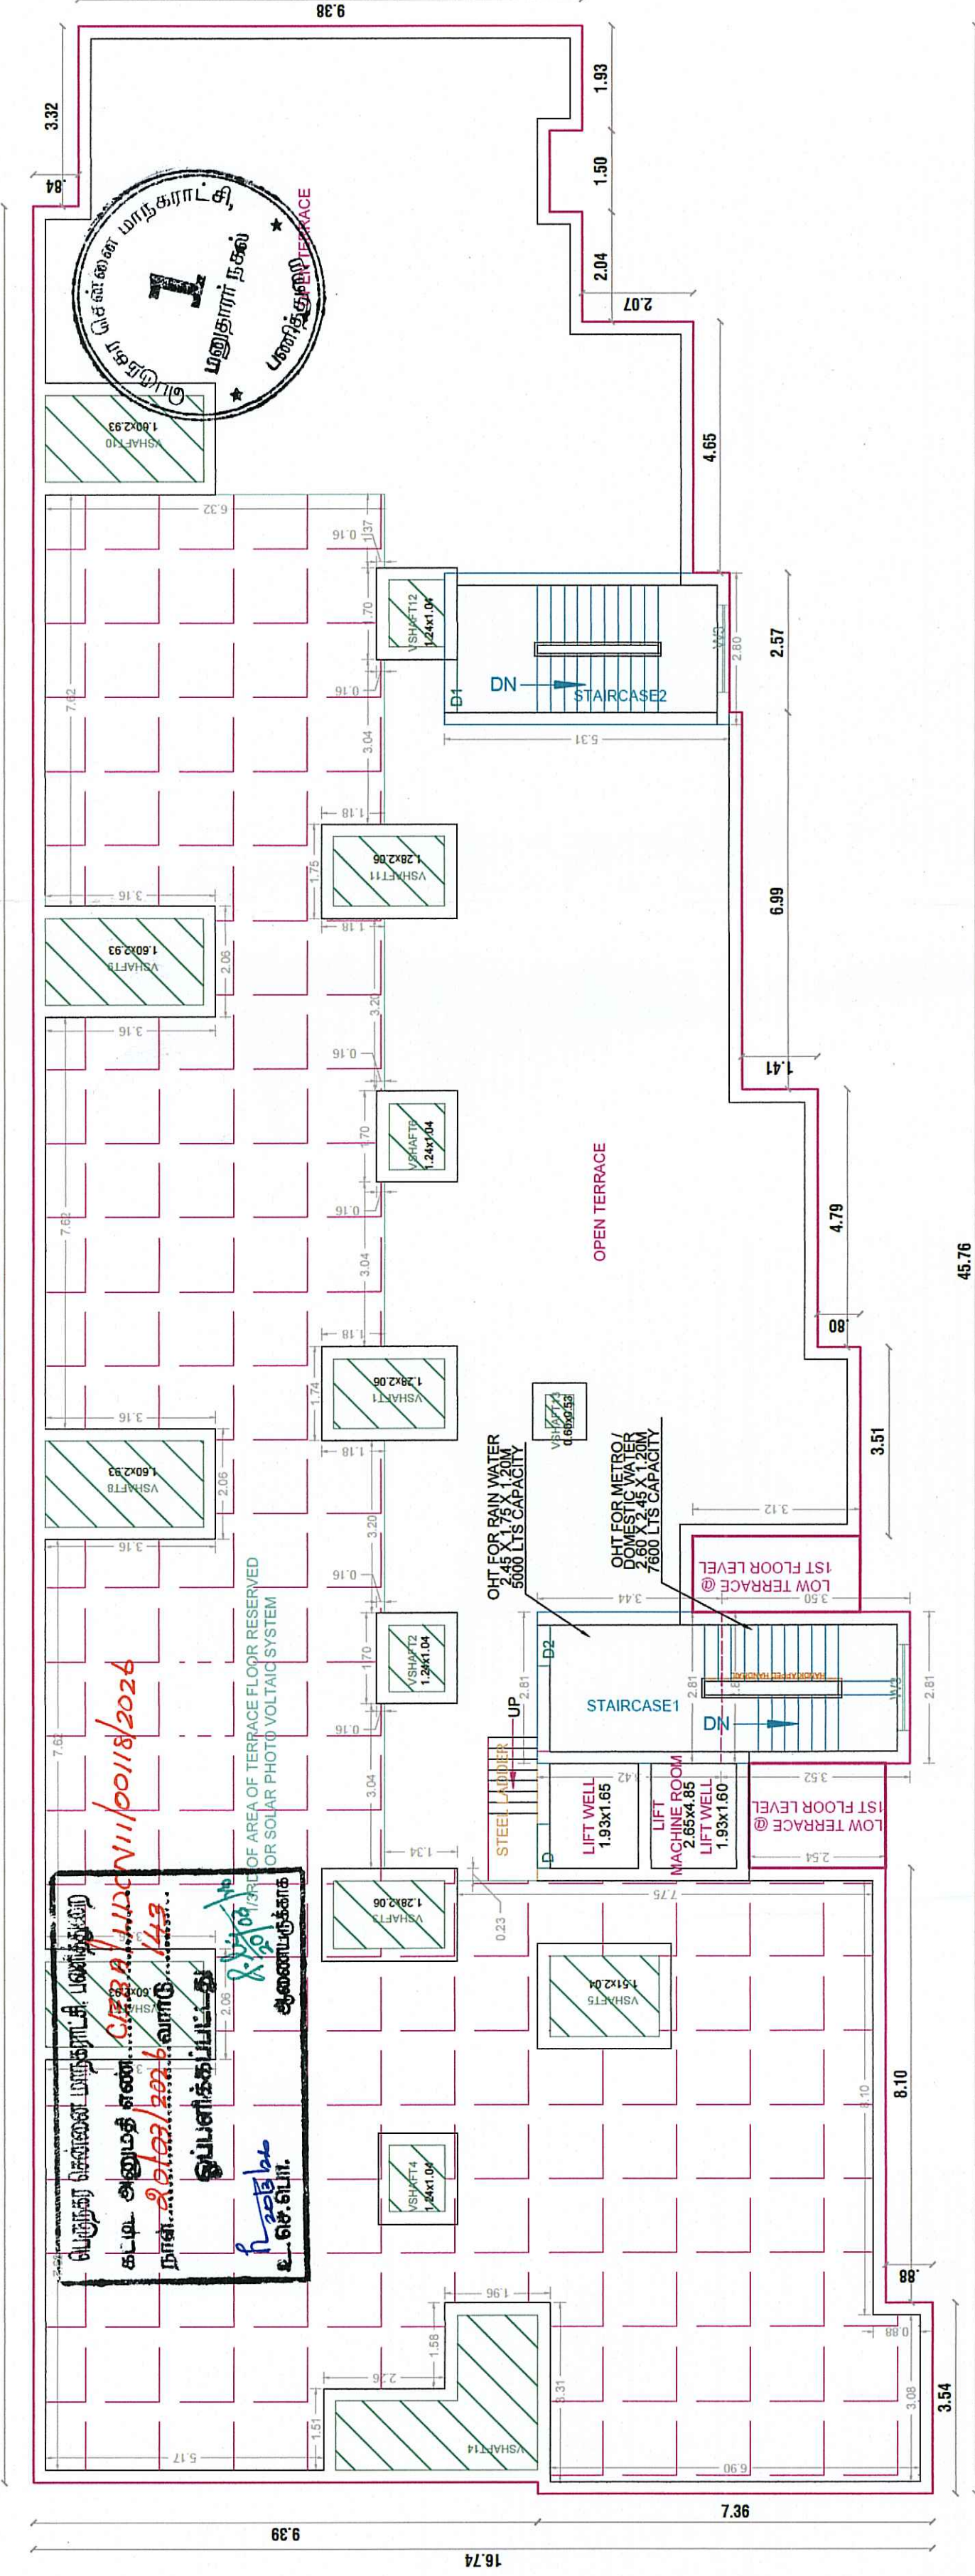

TERRACE FLOOR PLAN

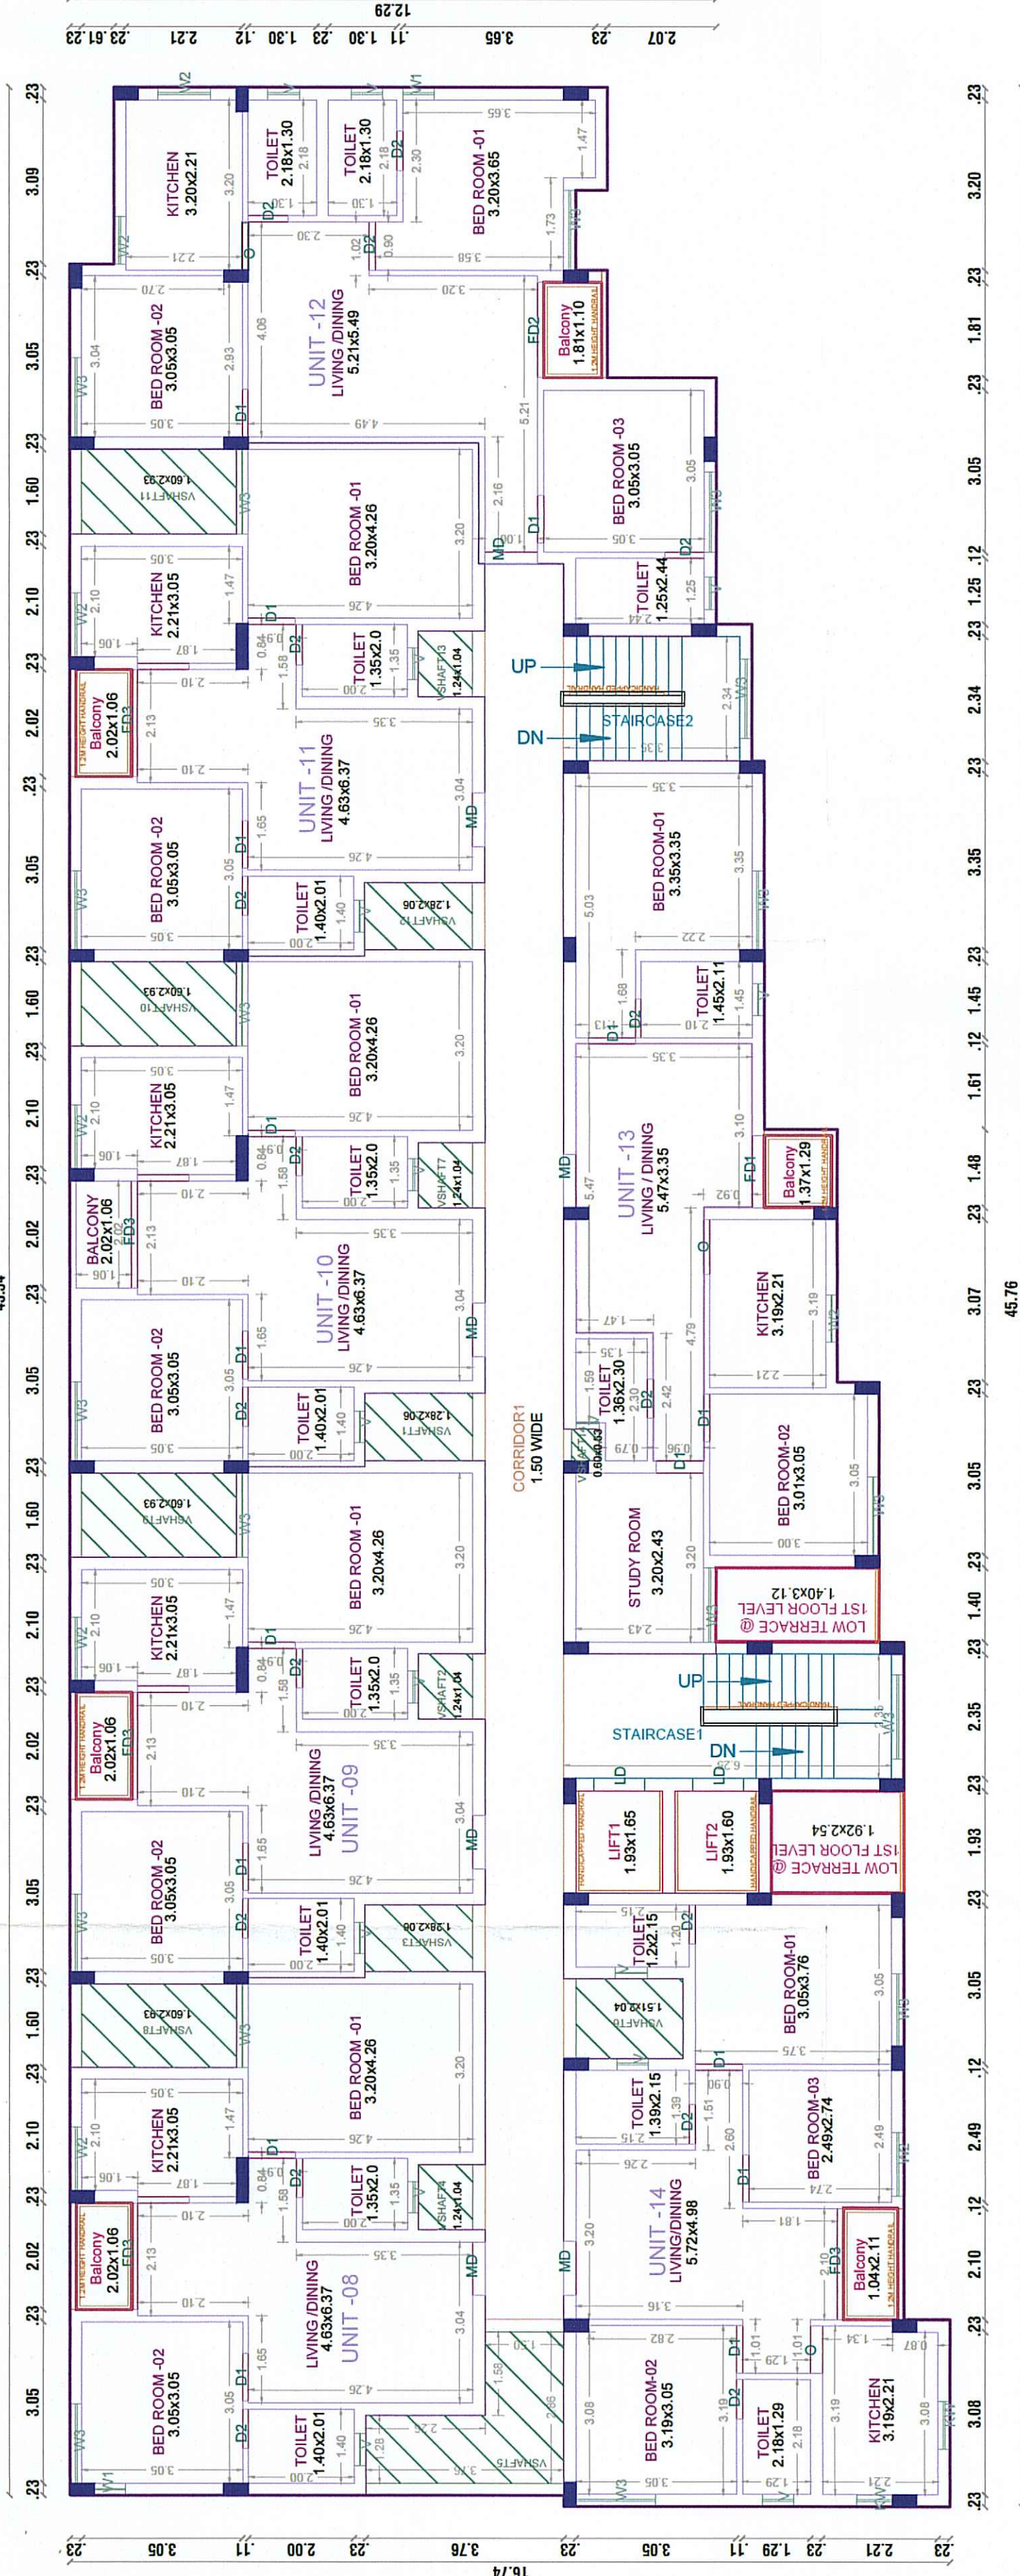


TYPICAL - 2, 3, 4, 5 FLOOR PLAN

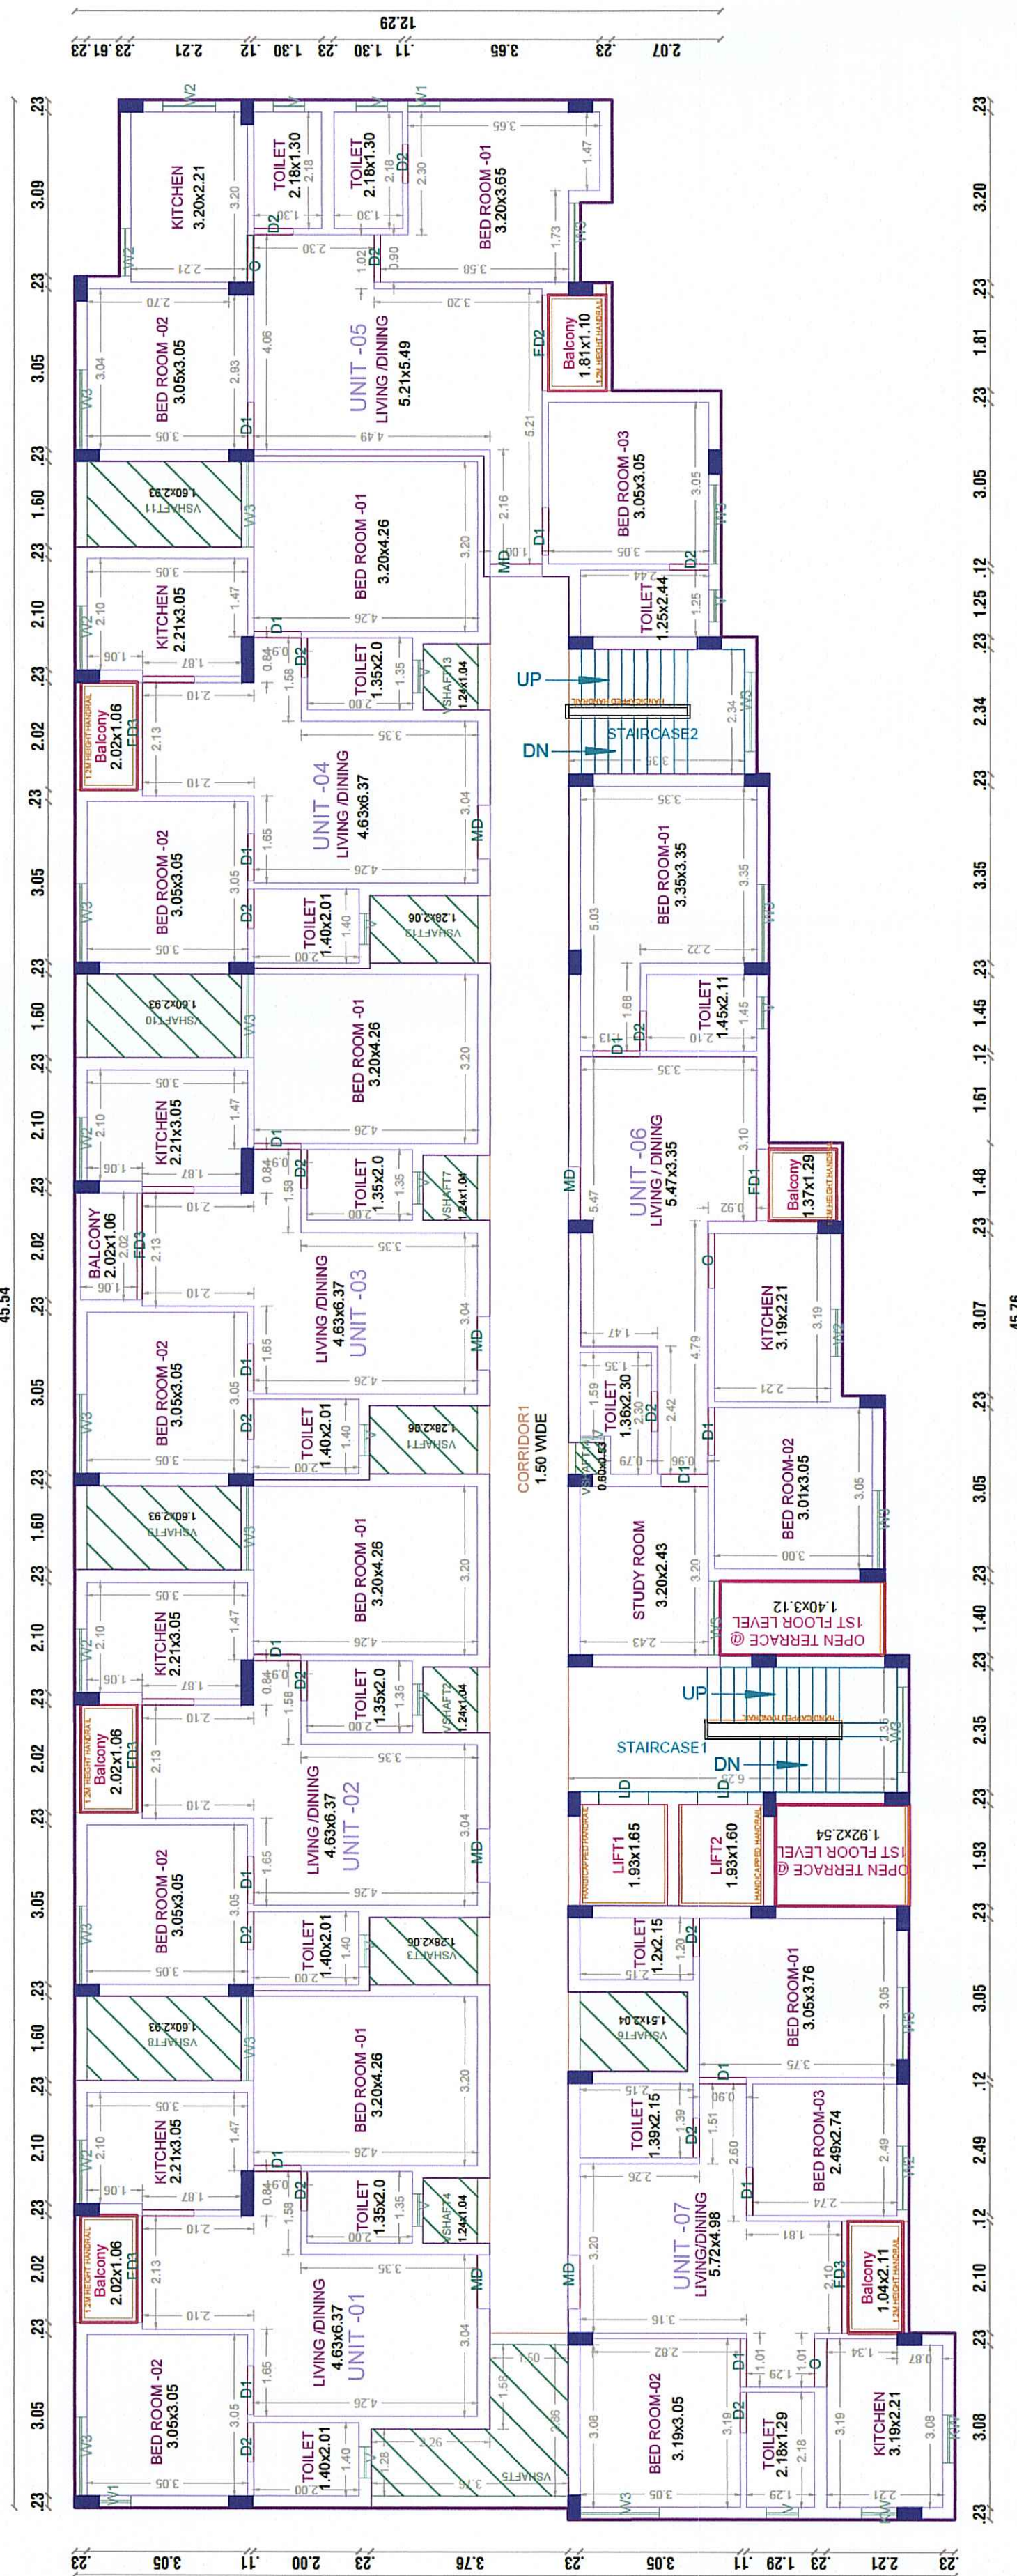


FIRST FLOOR PLAN

FLOOR NAME	SHEET NO. 2/2
PLAN SHOWING THE PROPOSED CONSTRUCTION OF THE BUILDING (HEIGHT - 18.30M) WITH 35 DWELLING UNITS AVAILING PREMIUM FSI AT PLOT NO.1 TO 4, PADASALAI STREET, NO.48/1, CHENNAI METROPOLITAN DEVELOPMENT AUTHORITY TALKS WITHIN THE LIMITS OF GREATER CHENNAI CORPORATION.	

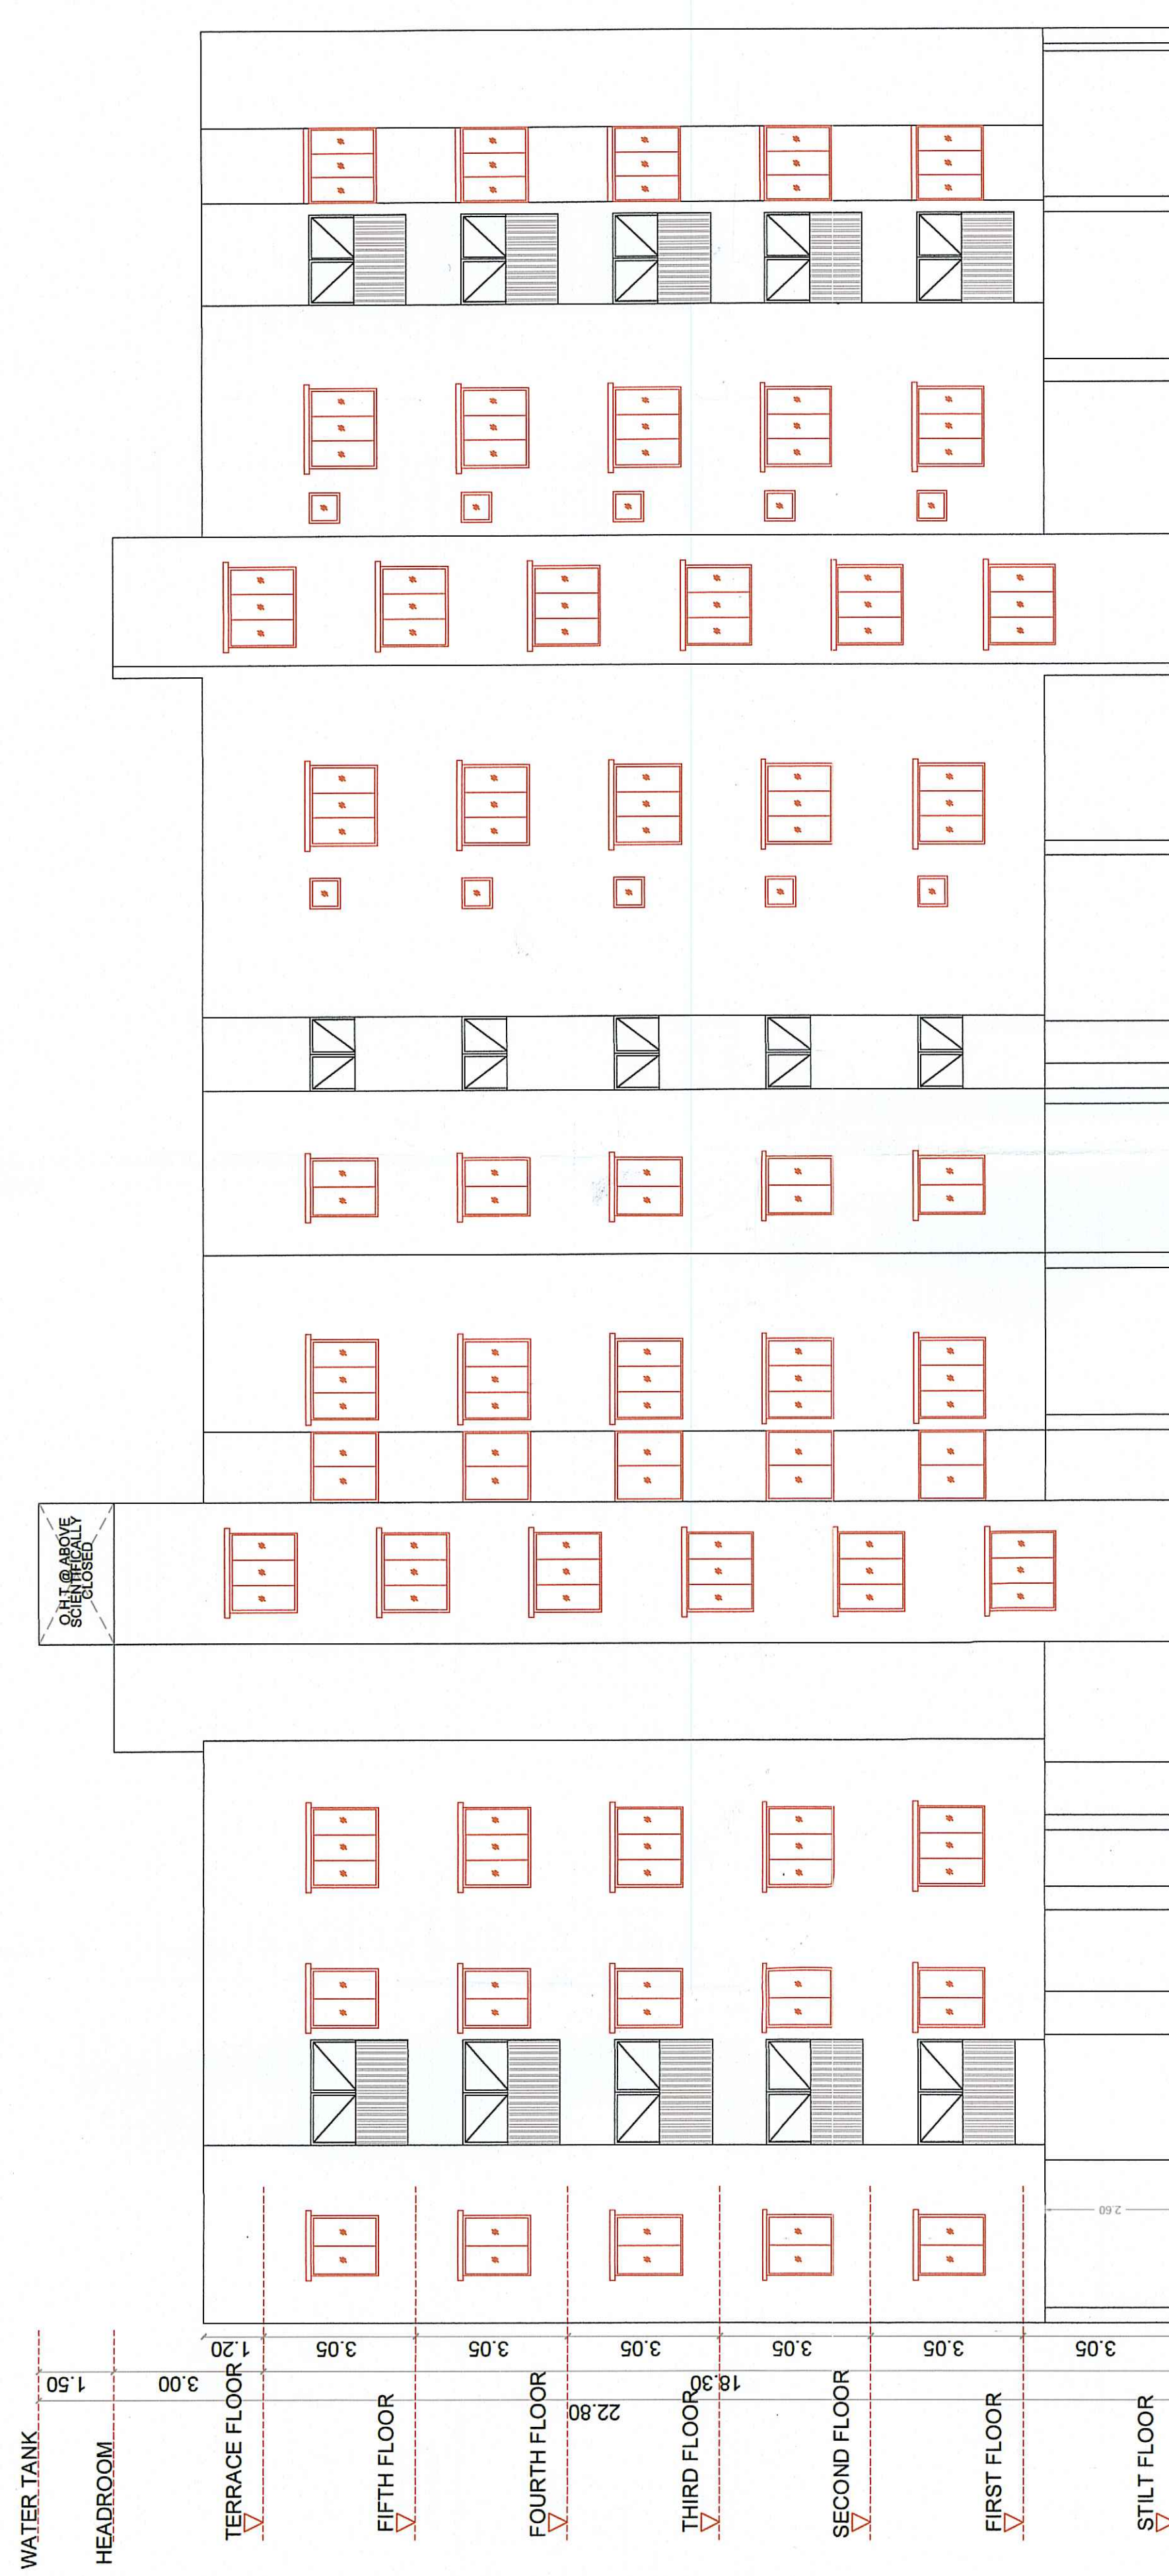

ELEVATION

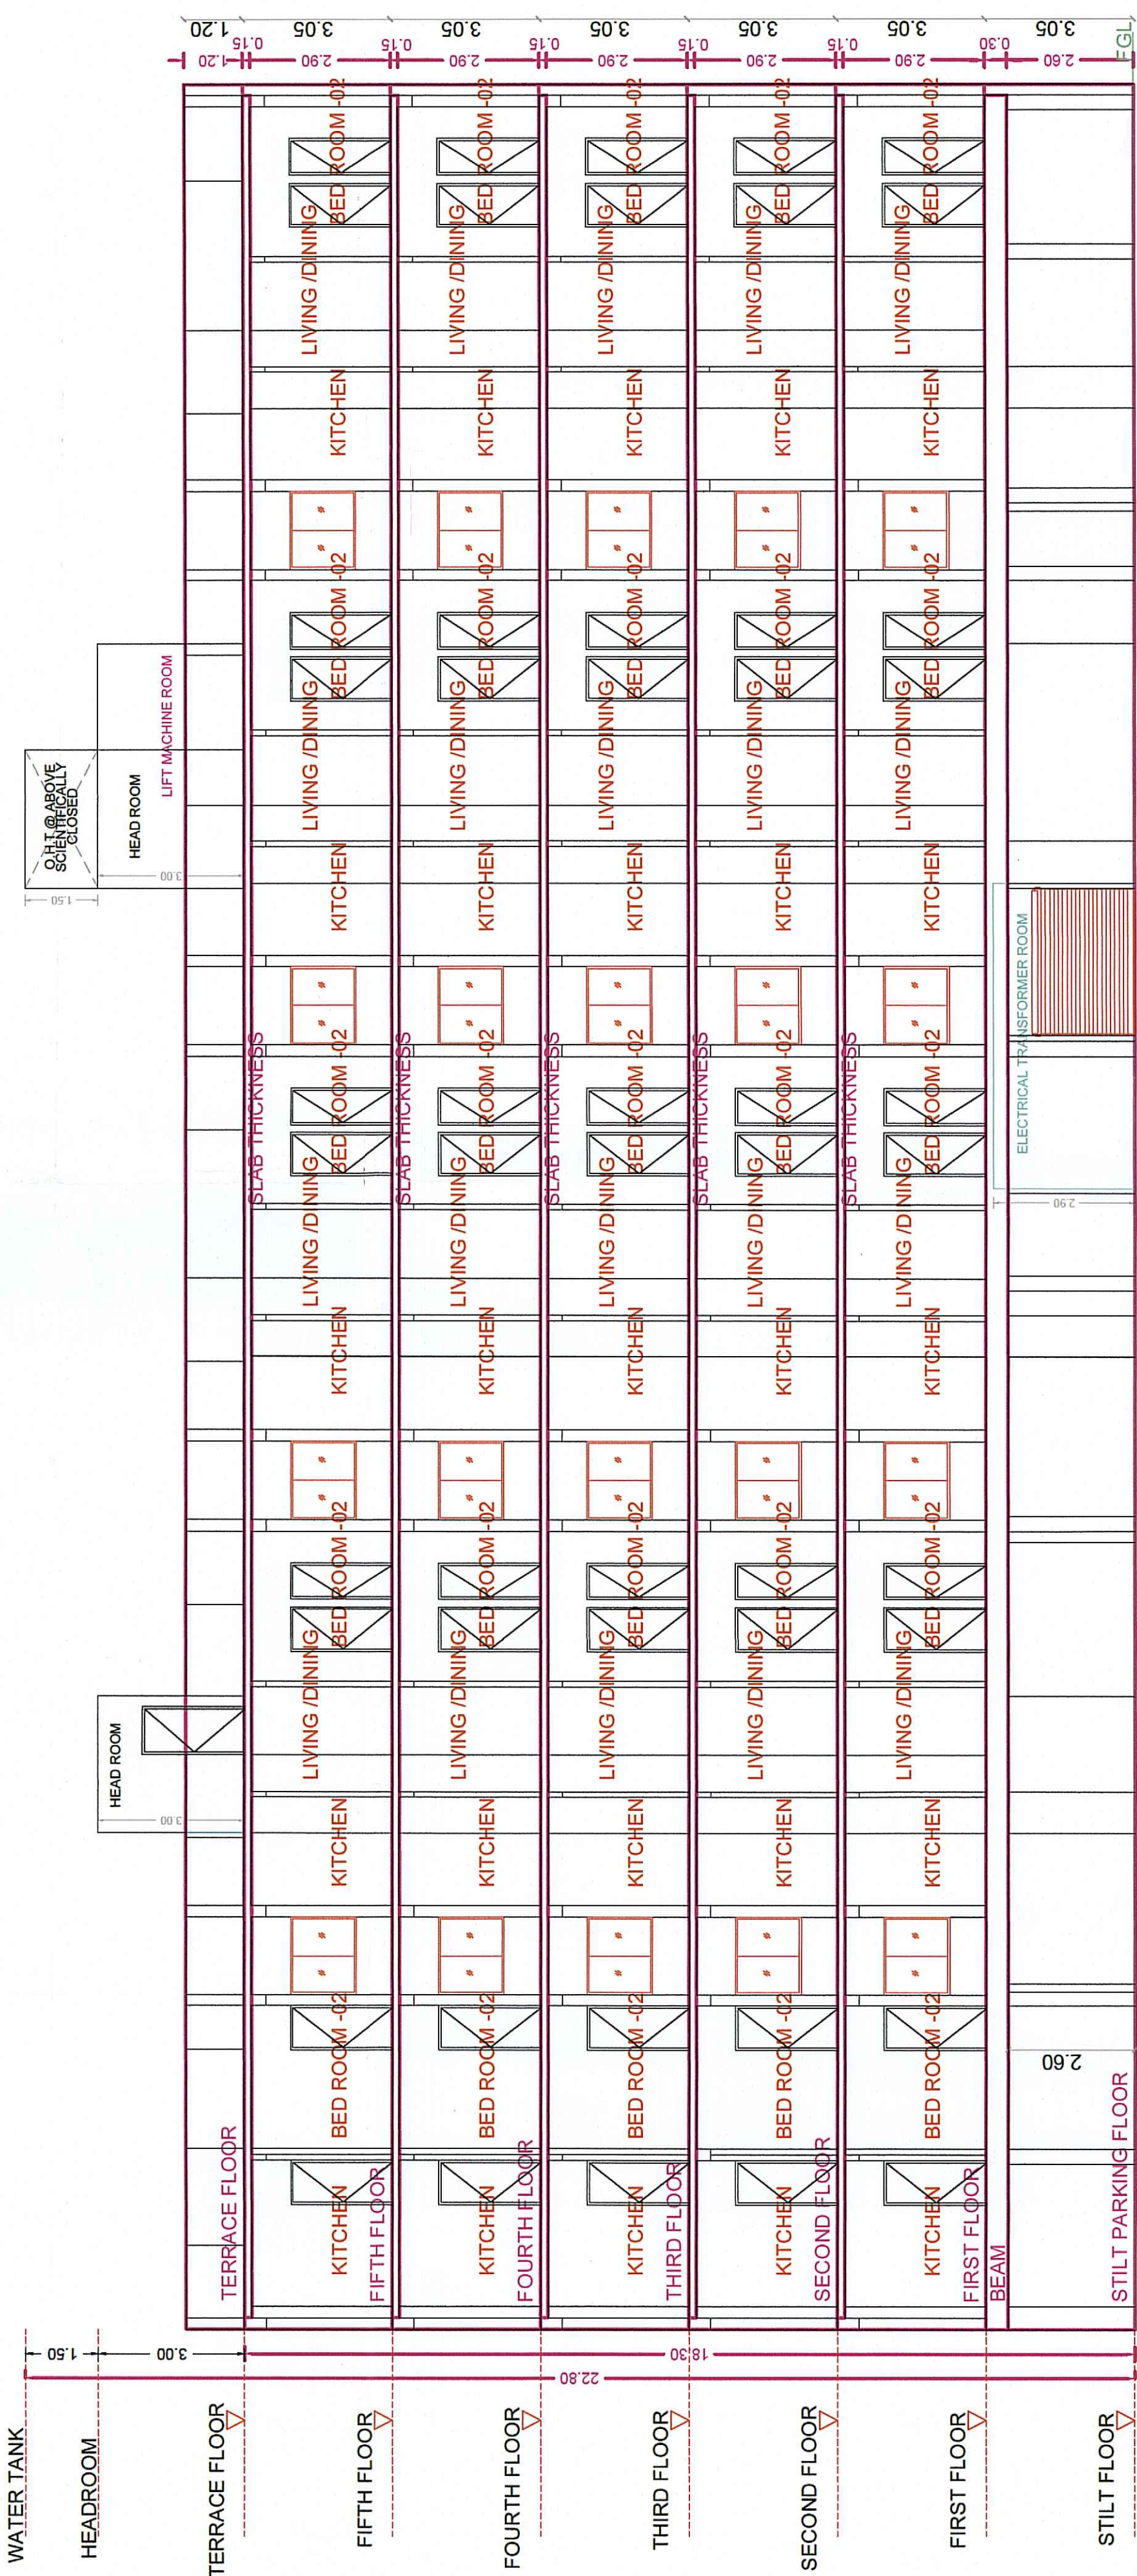

SECTION - AA

APPROVAL CONDITION
SCALE 1:100
CHENNAI METROPOLITAN DEVELOPMENT AUTHORITY
SUBJECT TO THE CONDITIONS MENTIONED IN THIS OFFICE
For Chennai District (Chief Engineer - Chennai District)
High Rise Building (Near High Rise Building)
This Agreement is valid only after obtaining permits from the Government Authorities
CP CODE