



91.60

T.S.No: 2/2

162.10

T.S.No: 49

24M WIDE SATHY - [SH-209] ROAD

SITE PLAN

Signature valid Signature valid

Signed by: Director
Location: null
Date: 10/01/10 10:10:12

Signed by: Joint Director
Location Coordinator
Date: 10/12/06 10:07:18

REFERENCE

DESCRIPTION	CALCULATION	ALLOWED	PROVIDED
PLOT COVERAGE	5260.85/ 16397.05X100	50 %	32.08 %
FLOOR AREA RATIO	53352.93/ 16397.05	3.25	3.253
PARKING	RESIDENTIAL AREA	382 Cars	383 Cars
PARKING	COMMERCIAL AREA	103 Cars & 410 TwoWheeler	103 Cars & 410 Two Wheelers

AREA STATEMENT

AREA OF THE TOTAL SITE		
[As per Document]	[4.41 Acres]	17846.49 Sqm
[As per PATIA]		17516.00 Sqm
OWNER'S OTHER USE LAND	[27.65 Cents]	1118.95 Sqm
BALANCE AREA OF THE SITE		
[As per Document]		16727.54 Sqm
[As per PATIA]		16397.05 Sqm
ROAD HANDED OVER TO LOCAL BODY (A) - (F)		277.98 Sqm
SUPER IMPOSED SITE AREA ① - ⑨		16719.78 Sqm

BLOCK - 1 RESIDENTIAL (SIGNATURE, EXECUTIVE TOWER & AMINITIES BLOCK)				
FLOOR NAME	F58 Area SQM	Non F58 Area SQM	TOTAL Area SQM	USAGE
COMBINED BASEMENT FLOOR	17.21	8781.78	8798.99	Parking
STREET FLOOR	55.44	6052.69	6108.13	Parking
TOTAL F.S.S. AREA	72.65	14834.47	14907.12	

BLOCK - 3 RESIDENTIAL (AMINITIES BLOCK)				
FLOOR NAME	F3B Area SQM	Non F3B Area SQM	TOTAL Area SQM	USAGE
FIRST (GROUND) FLOOR	834.99	---	834.99	Commercial
SECOND FLOOR	182.15	---	182.15	Commercial
TOTAL AREA SUBJECT TO TAX	1017.14	---	1017.14	

BLOCK - 1 RESIDENTIAL (SIGNATURE TOWER)				
FLOOR NAME	FSR Area SGM	Non FSR Area SGM	TOTAL Area SGM	USAGE
FIRST PROGRAM FLOOR	1416.90	---	1416.90	4 Dwelling
SECOND FLOOR	1416.90	---	1416.90	4 Dwelling
THIRD FLOOR	1416.90	---	1416.90	4 Dwelling
FOURTH FLOOR	1416.90	---	1416.90	4 Dwelling
FIFTH FLOOR	1416.90	---	1416.90	4 Dwelling
SIXTH FLOOR	1416.90	---	1416.90	4 Dwelling
SEVENTH FLOOR	1416.90	---	1416.90	4 Dwelling
EIGHTH FLOOR	1416.90	---	1416.90	4 Dwelling
NINTH FLOOR	1416.90	---	1416.90	4 Dwelling
TENTH FLOOR	1416.90	---	1416.90	4 Dwelling
ELEVENTH FLOOR	1416.90	---	1416.90	4 Dwelling
TWELFTH FLOOR	1429.67	---	1429.67	4 Dwelling
THIRTEENTH FLOOR	1429.67	---	1429.67	4 Dwelling
TERRACE FLOOR		36.24	36.24	Hotel Room
TOTAL ALL FLOORS	18625.34	36.24	18661.58	36 Dwelling

BLOCK - 1 RESIDENTIAL (EXECUTIVE TOWER)				
FLOOR NAME	Fs Area SQM	Non Fs Area SQM	TOTAL Area SQM	USAGE
FIRST PROGRAM FLOOR	130.06	—	130.06	11 Dwelling
SECOND FLOOR	130.06	—	130.06	11 Dwelling
THIRD FLOOR	130.06	—	130.06	11 Dwelling
FOURTH FLOOR	130.06	—	130.06	11 Dwelling
FIFTH FLOOR	130.06	—	130.06	11 Dwelling
SIXTH FLOOR	130.06	—	130.06	11 Dwelling
SEVENTH FLOOR	130.06	—	130.06	11 Dwelling
EIGHTH FLOOR	130.06	—	130.06	11 Dwelling
NINTH FLOOR	130.06	—	130.06	11 Dwelling
TENTH FLOOR	130.06	—	130.06	11 Dwelling
ELEVENTH FLOOR	130.06	—	130.06	11 Dwelling
TWELFTH FLOOR	130.26	—	130.26	11 Dwelling
THIRTEENTH FLOOR	130.26	—	130.26	11 Dwelling
FOURTEENTH FLOOR	130.26	—	130.26	11 Dwelling
TERRACE FLOOR	—	39.94	39.94	Roof Road
TOTAL ALL FLOORS	2148.46	39.94	154 Dwelling	

BLOCK - 2 [COMMERCIAL]				
FLOOR NAME	FS Area SQM	Non-FS Area SQM	Total Area SQM	USAGE
BASEMENT FLOOR	68.42	3443.71	3512.13	Parking
GROUND FLOOR	1300.19	---	1300.19	Commercial
FIRST FLOOR	1479.76	---	1479.76	Commercial
SECOND FLOOR	1555.49	---	1555.49	Commercial
THIRD FLOOR	1555.49	---	1555.49	Commercial
FOURTH FLOOR	1555.49	---	1555.49	Commercial
FIFTH FLOOR	1555.49	---	1555.49	Commercial
SIXTH FLOOR	1555.49	---	1555.49	Commercial
SEVENTH FLOOR	1554.91	---	1554.91	Commercial
TERRACE FLOOR	---	173.75	173.75	Head Room
TOTAL ALL FLOORS	12280.67	3617.46	15898.13	

FLOOR NAME	FSI Area SQM	Non FSI Area SQM	Total Area SQM	USAGE
BLOCK - 3 [WATCHMAN ROOM]				
GROUND FLOOR	8.79	—	8.79	

	TOTAL F.S.I. AREA	53352.93 Sqm
	TOTAL Non F.S.I. AREA	18528.11 Sqm
	TOTAL BUILT UP AREA	71881.04 Sqm
	HEIGHT OF THE BUILDING [RESIDENTIAL BUILDING]	44.90 m
	HEIGHT OF THE BUILDING [COMMERCIAL BUILDING]	29.55 m
	NUMBER OF DWELLINGS	232 Nos.
	AREA OF THE O.S.R. (I) - (VII)	1796.00 Sqm

COLOUR INDEX

EXISTING ROAD	-	
SITE BOUNDARY [AS PER SUPER IMPOSED]	-	
SITE BOUNDARY [AS PER FMB]	-	
SITE BOUNDARY [AS PER SITE]	-	
BASEMENT LINE	-	
STILT FLOOR LINE	-	
PROPOSED BUILDING	-	
EXISTING BUILDING TO BE REMOVED	-	
O S R OPEN SPACE RESERVATION	-	

PRADDEEP G KEDLAYA
Reg. No. SEIGR-4021508191
AEC NIXEN CONSULTANCY LLP
No.178, 99 Cross, Varadacharya Nagar,
Jodhpur, Bangalore Urban, Karnataka - 560 064.

For INFINIUM DEVELOPERS LLP

Authorised Signatory.


Sreenath Vinayakumar
Reg. No. CA2011/32241
A DIALOGUE
A703, Nilesh Central Park, Vinayak Nagar,
Kattiparahalli, Bangalore - 560 054.



ARCHITECT

PARKING CALCULATION

Dwelling Area	No. of Dwelling	Requiring Parking	Total Car Parking	Total Two Wheeler Parking
75 to 150 Sqm	154	1	154	---
150 to 225 Sqm	52	2	104	---
225 to 300 Sqm	26	3	78	---
RESIDENTIAL	232	-		
Residential - Commercial (Recreational Club)		1017.14 Sqm 190	11	
		TOTAL PARKING	347	---
		VISITORS PARKING	35	---
		TOTAL PARKING	382	---

COMMERCIAL - CAR PARKING

Commercial - Car Parking	$\frac{12380.67 \text{ Sqm} \times 75\%}{100}$	93	---
Commercial - TwoWheeler	$\frac{12380.67 \text{ Sqm} \times 75\%}{25}$	---	372
TOTAL PARKING		93	372
VISITORS PARKING		10	38
TOTAL PARKING		103	410

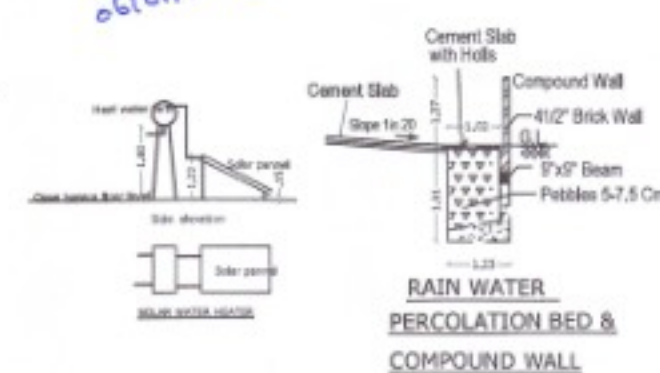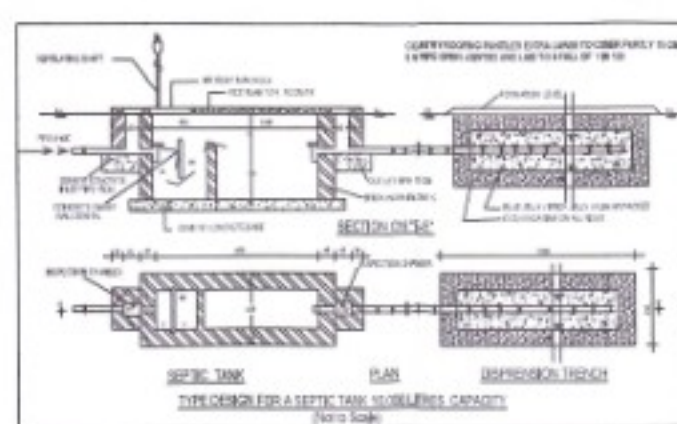[illegible]

PLAN SHOWING THE PROPOSED RESIDENTIAL BUILDING IN T.S. No : 2/3 part [OLD S.F. No : 468 & 469/1]
WARD No: W [23], BLOCK No : 3, AT SATHY ROAD, GANAPATHY VILLAGE, COIMBATORE CORPORATION.
GANAPATHY D.D. PLAN No : 3 SCALE : 1 : 100

Online Application No: SWP/BPA/624860/2025

BLOCK - 1 SHEET NO : 2



SCHEDULE OF JOINERY

SYMBOL	DESCRIPTION	SIZE IN Meter
MD	MAIN DOOR	1.20 x 2.40
D1	BEDROOM DOOR	0.90 x 2.40
D2	SERVANT DOOR	0.90 x 2.40
PD	POOJA DOOR	0.90 x 2.40
TD	TOILET DOOR	0.80 x 2.40
SD1	SLIDING DOOR	2.45 x 2.45
SD2	SLIDING DOOR	3.90 x 2.45
SD3	SLIDING DOOR	3.00 x 2.45
SD4	SLIDING DOOR	2.80 x 2.45
W1	WINDOW	2.10 x 2.45
W2	WINDOW	1.00 x 2.45
W3	WINDOW	1.40 x 2.45
W4	WINDOW	1.65 x 2.45
W5	WINDOW	3.30 x 1.35
W6	WINDOW	1.50 x 1.35
W7	WINDOW	2.10 x 2.35
W8	WINDOW	1.27 x 2.35
W9	WINDOW	1.55 x 2.35
W10	WINDOW	1.10 x 2.35
W11	WINDOW	1.50 x 1.35
W12	WINDOW	1.47 x 1.35
W13	WINDOW	1.47 x 1.35
STAIRCASE DETAILS

WIDTH : 1.25 m
TREAD : 0.30 m
RISE : 0.15 m



PRADIP G KEDLAYA
Reg. No. SE/GR-2019/00191
AEC NEXGEN CONSULTANCY LLP
No.178, 5th Cross, Venkateshwar Nagar,
Jakkur, Bangalore Urban, Karnataka - 560 094.

STRUCTURAL ENGINEER

For INFINIUM DEVELOPERS LLP

Authorised Signatory,
APPLICANT

Sreenath Vinayakumar
Reg. No. CA/2011/52241
A DIALOGUE
AT03, Nilesh Central Park, Vinayak Nagar,
Kottajehalli, Bangalore - 560 094.

ARCHITECT

0006/2026/ MH 3/N
1621 BPA/2025/02485
04/02/2026/00039
03/26/2025/ MH 3/N
06/03/2028
05-01-2031
06/01/2026

BASEMENT FLOOR PLAN

Online Application No: SWP/BPA/624860/2025

BLOCK - 1	SHEET NO : 3
-----------	--------------



SCHEDULE OF JOINERY		
SYMBOL	DESCRIPTION	SIZE IN Meter
SIGNATURE TOWER - DOOR		
MD	MAIN DOOR	1.20 x 2.40
D1	DOOR	1.20 x 2.40
D1	BEDROOM DOOR	0.80 x 2.40
D2	SERVANT DOOR	0.80 x 2.40
PD	POOJA DOOR	0.80 x 2.40
TD1	TOILET DOOR	0.80 x 2.40
SD1	SLIDING DOOR	2.45 x 2.45
SD2	SLIDING DOOR	3.90 x 2.45
SD3	SLIDING DOOR	3.00 x 2.45
SD4	SLIDING DOOR	2.80 x 2.45
SIGNATURE TOWER - WINDOW		
W1	WINDOW	2.10 x 2.45
W2	WINDOW	1.00 x 2.45
W3	WINDOW	1.40 x 2.45
W4	WINDOW	1.65 x 2.45
KW1	WINDOW	3.30 x 1.35
KW2	WINDOW	1.50 x 1.35
CW	WINDOW	
EXECUTIVE TOWER - DOOR		
Mda	MAIN DOOR	1.20 x 2.35
D1a	BEDROOM DOOR	0.80 x 2.35
PDa	POOJA DOOR	0.80 x 2.35
TD1a	TOILET DOOR	0.80 x 2.35
SD1a	SLIDING DOOR	2.45 x 2.35
SD2a	SLIDING DOOR	1.75 x 2.35
SD4a	SLIDING DOOR	2.80 x 2.35
SIGNATURE TOWER - WINDOW		
W1a	WINDOW	2.10 x 2.35
W2a	WINDOW	1.27 x 2.35
W3a	WINDOW	1.55 x 2.35
W41a	WINDOW	1.10 x 2.35
KW1a	WINDOW	1.80 x 1.35
KW2a	WINDOW	1.47 x 1.35
MECHANICAL VENTILATION PROVIDED		

STAIRCASE DETAILS

WIDTH = 1.28 m
 TREAD = 0.30 m
 RISE = 0.15 m



ROSE = 0.15 m


PRADEEP G KEDLAYA
 Reg. No. SEGR-1201908/191
AEC NEXGEN CONSULTANCY LLP
 No.178, 5th Cross, Venkateswara Nagar
 Jakkur, Bengaluru Urban, Karnataka - 560 064

STRUCTURAL ENGINEER

For INFINIUM DEVELOPERS LLP

Authorized Signatory,
APPLICANT

Sreenath Vinayakumar
Reg. No. CA/2011/52241
A DIALOGUE
A703, Nilesh Central Park, Vinayak Nagar,
Kellurahalli, Bangalore - 560 064

ARCHITECT


COMBINED STILT FLOOR PLAN

[illegible]

9/2

Online Application No: SWP/BPA/624860/2025

AREA STATEMENT

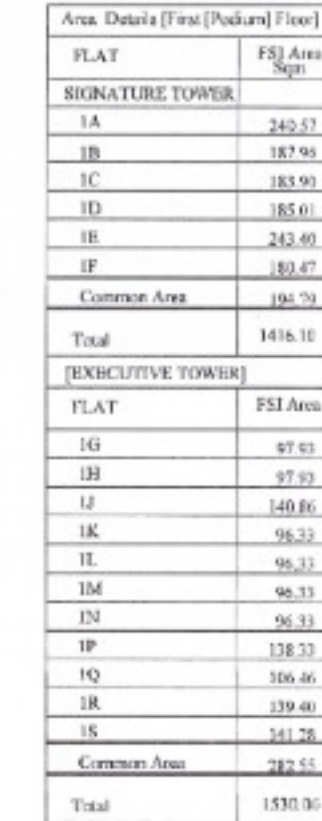

STAIRCASE DETAILS

WIDTH = 1.25 in
 TREAD = 0.30 in
 RISE = 0.15 in

[illegible][illegible]

TOTAL F&I AREA	40953.47 Sqm
NUMBER OF DWELLING	232 Hous.
HIGHT OF THE BUILDING	44.90 m

SYMBOL	DESCRIPTION	SIZE IN Meter
SIGNATURE TOWER - DOOR		
D0	MAIN DOOR	1.20 x 2.40
D1	BEDROOM DOOR	0.90 x 2.40
D2	SERVANT DOOR	0.80 x 2.40
D3	PASSAGE DOOR	0.90 x 2.40
D4	TOILET DOOR	0.80 x 2.40
S01	SLIDING DOOR	2.45 x 2.45
S02	SLIDING DOOR	3.90 x 2.45
S03	SLIDING DOOR	3.00 x 2.45
S04	SLIDING DOOR	2.80 x 2.45
SIGNATURE TOWER - WINDOW		
W1	WINDOW	2.10 x 2.45
W2	WINDOW	1.00 x 2.45
W3	WINDOW	1.40 x 2.45
W11	WINDOW	1.55 x 2.45
W11	WINDOW	3.30 x 1.55
W12	WINDOW	1.50 x 1.55
W1	WINDOW	2.25 x 0.75x2.45
EXECUTIVE TOWER - DOOR		
D0a	MAIN DOOR	1.20 x 2.35
D1a	BEDROOM DOOR	0.90 x 2.35
D3a	PASSAGE DOOR	0.90 x 2.35
D4a	TOILET DOOR	0.80 x 2.35
S01a	SLIDING DOOR	2.45 x 2.35
S02a	SLIDING DOOR	1.75 x 2.35
S04a	SLIDING DOOR	2.80 x 2.35
SIGNATURE TOWER - WINDOW		
W1a	WINDOW	2.10 x 2.35
W2a	WINDOW	1.27 x 2.35
W3a	WINDOW	1.55 x 2.35
W11a	WINDOW	1.10 x 2.35
W11a	WINDOW	1.90 x 1.35
W12a	WINDOW	1.47 x 1.35
MV	MECHANICAL VENTILATION PROVIDED	

— PRADEEP G KEDLAYA
Reg. No. SEIGR-I/201908/191
AEC NEXGEN CONSULTANCY LLP
No.178, 5th Cross, Venkateswara Nagar,
Jakkur, Bangalore Urban, Karnataka - 560 094.

STRUCTURAL ENGINEER

For INFINIUM DEVELOPERS LLP

Authorised Signatory.

APPLICANT

Sreenath Vinayakumar
Reg. No. CA/2011/52241
A DIALOGUE
A703, Nilesh Central Park, Vinayak Nagar,
Kattanjahalli, Bangalore - 560 064.

ARCHITECT

FIRST [PODIUM] FLOOR PLAN

0006 / 2026 / MH31N
1621 RPA / 2025 / 02485

கட்டிட அனுமதி வழங்கப்பட்டது
கட்டிட அனுமதி எண்: 1621 RPA / 2025 / 02485
புறக்கோடு: 04/02/00039
கட்டிட மட்டம்: 1621 RPA / 2025 / 02485
உயரம்: 26/0306928
தேதி: 06.01.2024
To 05.01.2031

வழங்கப்பட்ட அனுமதி உத்தரவைக் கண்டுபிடிக்க
கட்டுப்பாட்டுத் துறைத் தலைவர் அனுமதி
வழங்கப்பட்டது.

அ. சண்முகவேலு
செயல்பாட்டுத் துறைத் தலைவர்

1000
26/01/2026

9/2

PLAN SHOWING THE PROPOSED RESIDENTIAL BUILDING IN T.S. No : 2/3 part [OLD S.F. No : 468 & 469/1]
WARD No; W [23], BLOCK No : 3, AT SATHY ROAD, GANAPATHY VILLAGE, COIMBATORE CORPORATION.
GANAPATHY D.D. PLAN No : 3 SCALE : 1 : 100

Online Application No: SWP/BPA/624860/2025



BLOCK - 1	SHEET NO : 5
-----------	--------------

AREA STATEMENT

BLOCK - 1 (JAGJAGHRI & EXECUTIVE TOWERS AMBIBIES BLOCK)					
FLOOR NAME	EST. AREA SQM	Net-Plotted SQM	EST. AREA SQM	USEAGE	REMARKS
COVERED EASMENT FLOOR	17.31	8761.78	678.72	Paving	
2ND FLOOR	28.44	4052.48	111.33	Paving	
TOTAL AREA	72.45	14866.47	1492.12		

BLOCK - 1 (AMBIBIES BLOCK)					
FLOOR NAME	EST. AREA SQM	Net-Plotted SQM	EST. AREA SQM	USEAGE	REMARKS
1ST FLOOR	888.89		888.89	Commercial	
2ND FLOOR	186.13		186.13	Commercial	
TOTAL AREA	1075.02		1075.02	1st Dwelling	

[illegible]

BLOCK - 1 (EXCLUSIVE TOWER)				
FLOOR/BLK	NO. OF FLAT	NO. OF FLAT/BLK	FLAT NO.	BLK
1ST FLOOR/BLK	15/200	1	150-20	15 FLOOR
2ND FLOOR/BLK	15/200	1	150-21	16 FLOOR
3RD FLOOR/BLK	15/200	1	150-22	17 FLOOR
4TH FLOOR/BLK	15/200	1	150-23	18 FLOOR
5TH FLOOR/BLK	15/200	1	150-24	19 FLOOR
6TH FLOOR/BLK	15/200	1	150-25	20 FLOOR
7TH FLOOR/BLK	15/200	1	150-26	21 FLOOR
8TH FLOOR/BLK	15/200	1	150-27	22 FLOOR
9TH FLOOR/BLK	15/200	1	150-28	23 FLOOR
10TH FLOOR/BLK	15/200	1	150-29	24 FLOOR
11TH FLOOR/BLK	15/200	1	150-30	25 FLOOR
12TH FLOOR/BLK	15/200	1	150-31	26 FLOOR
13TH FLOOR/BLK	15/200	1	150-32	27 FLOOR
14TH FLOOR/BLK	15/200	1	150-33	28 FLOOR
15TH FLOOR/BLK	15/200	1	150-34	29 FLOOR
16TH FLOOR/BLK	15/200	1	150-35	30 FLOOR

TOTAL F.S.I. AREA	10963.47 Sqm
NUMBER OF DWELLINGS	232 Nos.
HEIGHT OF THE BUILDING	44.90 m

SCHEDULE OF JOINERY

SYMBOL	DESCRIPTION	SIZE IN INCHES
SIGNATURE TOWER - DOOR		
MD	MAIN DOOR	1.20 x 2.40
D1	BEDROOM DOOR	0.90 x 2.40
D7	SERVANT DOOR	0.90 x 2.40
PD	PASSAGE DOOR	0.90 x 2.40
TD1	TOILET DOOR	0.80 x 2.40
SD1	SLEEPING DOOR	2.45 x 2.45
SD2	SLEEPING DOOR	3.90 x 2.45
SD3	SLEEPING DOOR	3.00 x 2.45
SD4	SLEEPING DOOR	2.80 x 2.45
SIGNATURE TOWER - WINDOW		
W1	WINDOW	2.10 x 2.45
W2	WINDOW	1.90 x 2.45
W3	WINDOW	1.40 x 2.45
UW1	WINDOW	1.55 x 2.45
KW1	WINDOW	3.30 x 1.35
KW2	WINDOW	1.90 x 1.35
CW	WINDOW	2.25x1.075x2.45
EXECUTIVE TOWER - DOOR		
MDa	MAIN DOOR	1.20 x 2.35
D1a	BEDROOM DOOR	0.90 x 2.35
PDa	PASSAGE DOOR	0.90 x 2.35
TD1a	TOILET DOOR	0.80 x 2.35
SD1a	SLEEPING DOOR	2.45 x 2.35
SD2a	SLEEPING DOOR	1.75 x 2.35
SD4a	SLEEPING DOOR	2.80 x 2.35
SIGNATURE TOWER - WINDOW		
W1a	WINDOW	2.10 x 2.35
W2a	WINDOW	1.27 x 2.35
W3a	WINDOW	1.55 x 2.35
UW1a	WINDOW	1.10 x 2.35
KW1a	WINDOW	1.90 x 1.35
KW2a	WINDOW	1.47 x 1.35
MV	MECHANICAL VENTILATION PROVIDED	

Pudlogu

— PRADEEP G KEDLAYA
Reg. No. SE/GR-V2019W08/191
AEC NEXGEN CONSULTANCY LLP
No.176, 5th Cross, Venkateshwara Nagar,
Jakkur, Bengaluru Urban, Karnataka - 560 064.

STRUCTURAL ENGINEER

For INFINIUM DEVELOPERS LLP

Authorized Signatory.

APPLICANT

[Signature]
Special Agent

Sreenath Vinayakumar
Reg. No. CA2011/E2241
A DIALOGUE
A703, Nilesh Central Park, Vinayak Nagar,
Kallianahalli, Bangalore - 560 054.

ARCHITECT



SECOND FLOOR PLAN

FLOOR NAME	BLOCK - 1						TOTAL AREA
	SIGNATURE TOWER - 1		DECURVE TOWER-2		AMBITES BLOCK		
	FBI Area SQM	Net FBArea SQM	FBI Area SQM	Net FBArea SQM	FBI Area SQM	Net FBArea SQM	
COVERED BASEMENT FLOOR	---	---	---	---	---	---	8796.99
COVERED 1ST FLOOR	---	---	---	---	---	---	4573.13
1ST FLOOR FLOOR	1416.19	---	1530.06	---	824.99	---	3761.15
SECOND FLOOR	1416.19	---	1530.06	---	182.15	---	3128.21
THIRD FLOOR	1416.19	---	1530.06	---	---	---	2916.15
FOURTH FLOOR	1416.19	---	1530.06	---	---	---	2916.15
FIFTH FLOOR	1416.19	---	1530.06	---	---	---	2916.15
SIXTH FLOOR	1416.19	---	1530.06	---	---	---	2916.15
SEVENTH FLOOR	1416.19	---	1530.06	---	---	---	2916.15
EIGHTH FLOOR	1416.19	---	1530.06	---	---	---	2916.15
NINTH FLOOR	1416.19	---	1530.06	---	---	---	2916.15
TENTH FLOOR	1416.19	---	1530.06	---	---	---	2916.15
ELEVENTH FLOOR	1416.19	---	1530.06	---	---	---	2916.15
TWELFTH FLOOR	1429.97	---	1532.36	---	---	---	2962.33
THIRTEENTH FLOOR	1559.97	---	1532.36	---	---	---	3092.33
FOURTEENTH FLOOR	---	---	1529.26	---	---	---	1529.26
TERRACE FLOOR	---	36.24	---	39.94	---	---	76.18

[illegible]

9/2

PLAN SHOWING THE PROPOSED RESIDENTIAL BUILDING IN T.S. No : 2/3 part [OLD S.F. No : 468 & 469/1]
WARD No: W [23], BLOCK No : 3, AT SATHY ROAD, GANAPATHY VILLAGE, COIMBATORE CORPORATION.
GANAPATHY D.D. PLAN No : 3 SCALE 1:100

Online Application No: SWP/BPA/624860/2025



BLOCK - 1 SHEET NO : 6

AREA STATEMENT

BLOCK - 1 SIGNATURE TOWER				
FLOOR NAME	PLAN AREA	PERIMETER	PLAN AREA	USAGE
COMBINED BASEMENT FLOOR	141.63	112.25	141.63	Basement
GROUND FLOOR	141.63	112.25	141.63	Basement
TOTAL FLOOR AREA	283.26	224.50	283.26	

BLOCK - 1 EXECUTIVE TOWER				
FLOOR NAME	PLAN AREA	PERIMETER	PLAN AREA	USAGE
COMBINED BASEMENT FLOOR	141.63	112.25	141.63	Basement
GROUND FLOOR	141.63	112.25	141.63	Basement
TOTAL FLOOR AREA	283.26	224.50	283.26	

BLOCK - 1 SIGNATURE TOWER				
FLOOR NAME	PLAN AREA	PERIMETER	PLAN AREA	USAGE
COMBINED BASEMENT FLOOR	141.63	112.25	141.63	Basement
GROUND FLOOR	141.63	112.25	141.63	Basement
TOTAL FLOOR AREA	283.26	224.50	283.26	

BLOCK - 1 EXECUTIVE TOWER				
FLOOR NAME	PLAN AREA	PERIMETER	PLAN AREA	USAGE
COMBINED BASEMENT FLOOR	141.63	112.25	141.63	Basement
GROUND FLOOR	141.63	112.25	141.63	Basement
TOTAL FLOOR AREA	283.26	224.50	283.26	

TOTAL FLOOR AREA 4093.47 Sqm
NUMBER OF FLOORS 22
HEIGHT OF THE BUILDING 44.80 m

SCHEDULE OF JOINTS

SYMBOL	DESCRIPTION	SIZE IN mm
SIGNATURE TOWER - DOOR		
MD	MAIN DOOR	1.20 x 2.40
D1	BEDROOM DOOR	0.90 x 2.40
D2	SERVANT DOOR	0.90 x 2.40
PD	PASSAGE DOOR	0.90 x 2.40
TD1	TOILET DOOR	0.80 x 2.40
SD1	SLEEPING DOOR	2.45 x 2.45
SD2	SLEEPING DOOR	3.00 x 2.45
SD3	SLEEPING DOOR	3.00 x 2.45
SD4	SLEEPING DOOR	2.80 x 2.45
SIGNATURE TOWER - WINDOW		
W1	WINDOW	2.10 x 2.45
W2	WINDOW	1.00 x 2.45
W3	WINDOW	1.40 x 2.45
W4	WINDOW	1.55 x 2.45
W5	WINDOW	3.30 x 1.35
W6	WINDOW	1.60 x 1.35
W7	WINDOW	2.25 x 1.75 x 2.45
EXECUTIVE TOWER - DOOR		
MD	MAIN DOOR	1.20 x 2.35
D1	BEDROOM DOOR	0.90 x 2.35
PD	PASSAGE DOOR	0.90 x 2.35
TD1	TOILET DOOR	0.80 x 2.35
SD1	SLEEPING DOOR	2.45 x 2.35
SD2	SLEEPING DOOR	1.75 x 2.35
SD3	SLEEPING DOOR	2.80 x 2.35
EXECUTIVE TOWER - WINDOW		
W1	WINDOW	2.10 x 2.35
W2	WINDOW	1.27 x 2.35
W3	WINDOW	1.20 x 2.35
W4	WINDOW	1.10 x 2.35
W5	WINDOW	1.60 x 1.35
W6	WINDOW	1.47 x 1.35

PRADHEEP G KEDLAYA
Reg. No. SE/DN-12019/20191
AEC NEXGEN CONSULTANCY LLP
No.170, 5th Cross, Venkateshwar Nagar,
Jakkur, Bengaluru Urban, Karnataka - 560 064.

STRUCTURAL ENGINEER

For INFINIUM DEVELOPERS LLP

Authorised Signatory,

APPLICANT

Sreenath Vinayakumar
Reg. No. CA/2011/52241
A DIALOGUE
A703, Nishat Central Park, Vinayak Nagar,
Kattigenahalli, Bangalore - 560 064.

ARCHITECT



0006120261MH3/W
162/BPA/2025/02435
கட்டிட அனுமதி வழங்கப்பட்டது
கட்டிட அனுமதி எண்: 162/BPA/2025/02435
பார்வை: 63261/2025/MH3/W
கட்டிட மனு எண்: 162/BPA/25-26/0306928
தேதி: 06.06.2026
வசதுவியல் அனுமதி உத்தரவில் உள்ளிருந்து
கட்டுப்பாட்டுத்துறை உடனடி அனுமதி
வழங்கப்பட்டது.
அனுமதி வழங்கிய
செயல்பாட்டுத் துறைமன்றம்
06/06/2026

BLOCK-1		BLOCK-2		BLOCK-3		TOTAL AREA	
FLOOR NAME	PLAN AREA	PLAN AREA	PLAN AREA	PLAN AREA	PLAN AREA	PLAN AREA	PLAN AREA
COMBINED BASEMENT FLOOR	141.63	141.63	141.63	141.63	141.63	141.63	141.63
GROUND FLOOR	141.63	141.63	141.63	141.63	141.63	141.63	141.63
FIRST FLOOR	141.63	141.63	141.63	141.63	141.63	141.63	141.63
TOTAL ALL FLOORS	141.63	141.63	141.63	141.63	141.63	141.63	141.63

THIRD FLOOR PLAN

PLAN SHOWING THE PROPOSED RESIDENTIAL BUILDING IN T.S. No : 2/3 part [OLD S.F. No : 468 & 469/1]
WARD No: W [23], BLOCK No : 3, AT SATHY ROAD, GANAPATHY VILLAGE, COIMBATORE CORPORATION.
GANAPATHY D.D. PLAN No : 3 SCALE : 1 : 100

Online Application No: SWP/BPA/624860/2025



BLOCK - 1 SHEET No : 7

AREA STATEMENT

BLOCK - 1 (SIGNATURE & EXECUTIVE TOWERS) AMBETH BLOCK					
FLOOR NAME	SI Area SQM	Net SI Area SQM	Net SI Area SQM	SI Area SQM	USE
COMMON BASEMENT FLOOR	17.2	17.2	17.2	17.2	Parking
1ST FLOOR	15.4	15.4	15.4	15.4	Parking
TOTAL 1ST FLOOR	32.6	32.6	32.6	32.6	

BLOCK - 1 (SIGNATURE TOWER)					
FLOOR NAME	SI Area SQM	Net SI Area SQM	Net SI Area SQM	SI Area SQM	USE
1ST FLOOR	15.4	15.4	15.4	15.4	1st Floor
2ND FLOOR	15.4	15.4	15.4	15.4	2nd Floor
3RD FLOOR	15.4	15.4	15.4	15.4	3rd Floor
4TH FLOOR	15.4	15.4	15.4	15.4	4th Floor
5TH FLOOR	15.4	15.4	15.4	15.4	5th Floor
6TH FLOOR	15.4	15.4	15.4	15.4	6th Floor
100TH FLOOR	15.4	15.4	15.4	15.4	100th Floor

Area Details	
FOURTH, FIFTH, SIXTH, SEVENTH, EIGHTH, NINTH, TENTH, ELEVENTH FLOOR	
FLAT	FSI Area
4A, 5A, 6A, 7A, 8A, 9A, 10A, 11A, 12A	249.57
4B, 5B, 6B, 7B, 8B, 9B, 10B, 11B, 12B	187.95
4C, 5C, 6C, 7C, 8C, 9C, 10C, 11C, 12C	187.95
4D, 5D, 6D, 7D, 8D, 9D, 10D, 11D, 12D	187.95
4E, 5E, 6E, 7E, 8E, 9E, 10E, 11E, 12E	249.57
4F, 5F, 6F, 7F, 8F, 9F, 10F, 11F, 12F	187.95
Common Area	194.79
Total	1416.10
[EXECUTIVE TOWER]	
FLAT	FSI Area
4G, 5G, 6G, 7G, 8G, 9G, 10G, 11G, 12G	97.93
4H, 5H, 6H, 7H, 8H, 9H, 10H, 11H, 12H	97.93
4I, 5I, 6I, 7I, 8I, 9I, 10I, 11I, 12I	140.86
4J, 5J, 6J, 7J, 8J, 9J, 10J, 11J, 12J	96.33
4K, 5K, 6K, 7K, 8K, 9K, 10K, 11K, 12K	96.33
4L, 5L, 6L, 7L, 8L, 9L, 10L, 11L, 12L	96.33
4M, 5M, 6M, 7M, 8M, 9M, 10M, 11M, 12M	96.33
4N, 5N, 6N, 7N, 8N, 9N, 10N, 11N, 12N	96.33
4O, 5O, 6O, 7O, 8O, 9O, 10O, 11O, 12O	138.32
4P, 5P, 6P, 7P, 8P, 9P, 10P, 11P, 12P	138.32
4Q, 5Q, 6Q, 7Q, 8Q, 9Q, 10Q, 11Q, 12Q	138.32
4R, 5R, 6R, 7R, 8R, 9R, 10R, 11R, 12R	138.32
4S, 5S, 6S, 7S, 8S, 9S, 10S, 11S, 12S	138.32
Common Area	250.09
Total	1530.06

SYMBOL	DESCRIPTION	SIZE IN Meter
SIGNATURE TOWER - DOOR		
M0	MAIN DOOR	1.20 x 2.10
D1	BEDROOM DOOR	0.90 x 2.40
D2	SERVANT DOOR	0.90 x 2.40
P0	PASSAGE DOOR	0.90 x 2.40
T01	TOILET DOOR	0.90 x 2.40
SD1	SLEEPING DOOR	2.45 x 2.45
SD2	SLEEPING DOOR	3.30 x 2.45
SD3	SLEEPING DOOR	3.00 x 2.40
SD4	SLEEPING DOOR	2.80 x 2.45
SIGNATURE TOWER - WINDOW		
W1	WINDOW	2.10 x 2.45
W2	WINDOW	1.00 x 2.45
W3	WINDOW	1.40 x 2.45
W4	WINDOW	1.55 x 2.45
W5	WINDOW	3.30 x 1.35
W6	WINDOW	1.50 x 1.35
W7	WINDOW	2.25 x 0.75 x 2.45
EXECUTIVE TOWER - DOOR		
M0s	MAIN DOOR	1.20 x 2.35
D1s	BEDROOM DOOR	0.90 x 2.35
P0s	PASSAGE DOOR	0.90 x 2.35
T01s	TOILET DOOR	0.90 x 2.35
SD1s	SLEEPING DOOR	2.45 x 2.35
SD2s	SLEEPING DOOR	1.75 x 2.35
SD3s	SLEEPING DOOR	2.80 x 2.35
EXECUTIVE TOWER - WINDOW		
W1s	WINDOW	2.10 x 2.35
W2s	WINDOW	1.27 x 2.35
W3s	WINDOW	1.55 x 2.35
W4s	WINDOW	1.10 x 2.35
W5s	WINDOW	1.80 x 1.35
W6s	WINDOW	1.47 x 1.35
W7s	WINDOW	

PRADIP G KEDLAYA
Reg. No. BEOR-4201808/191
ABC NEXGEN CONSULTANCY LLP
No.178, 5th Cross, Vantashewara Nagar,
Jalahalli, Bengaluru Urban, Karnataka - 560 094.

STRUCTURAL ENGINEER

For INFINIUM DEVELOPERS LLP

Authorized Signatory,

APPLICANT

Greenish Vinayakumar
Reg. No. CA/201162241
A DIALOGUE
4703, Nishan Central Park, Vinayak Nagar,
Kattigenahalli, Bengaluru - 560 094.

ARCHITECT

0006/2026/M43/N
162/81A/2025/02435
கட்டிட அனுமதி வழங்கப்பட்டது
கட்டிட அனுமதி எண்: 162/81A/2025/02435
புள்ளி: 6226/2025/M43/N
கட்டிட மனு எண்: 162/81A/25-26/0306928
தேதி: 06.01.2026
கட்டிட அனுமதி வழங்கப்பட்டது
06/01/2026



FLOOR NAME	BLOCK - 1				TOTAL AREA	
	SIGNATURE TOWER - 1		EXECUTIVE TOWER-2		AMPHIB BLOCK	
	GL Area SQM	Nett GL Area SQM	GL Area SQM	Nett GL Area SQM	GL Area SQM	Nett GL Area SQM
COMMON BASEMENT FLOOR	---	---	---	---	---	5795.99
COMMON 1ST FLOOR	---	---	---	---	---	8502.12
1ST FLOOR	1414.30	---	1500.86	834.99	3781.15	---
2ND FLOOR	1414.30	---	1500.86	180.15	3128.21	---
3RD FLOOR	1414.30	---	1500.86	---	2946.16	---
4TH FLOOR	1414.30	---	1500.86	---	2946.16	---
TOTAL ALL FLOORS	18425.24	36.24	21440.44	25.24	1317.14	40593.82
						14857.30

Online Application No: SWP/BPA/624860/2025



BLOCK - 1	SHEET NO : 8
-----------	--------------

AREA STATEMENT

BLOCK - 1 SIGNATURE & DECISIVE TOWERS (ANNEX BLOCK)				
FLOOR NAME	Net Area Sq. Ft.	Gross Floor Area Sq. Ft.	TOTAL Area Sq. Ft.	USAGE
COMBINED SIGNATURE FLOOR	0.21	0.761.76	0.761.76	Parking
DECK FLOOR	0.04	0.022.49	0.022.53	Parking
ANNEX, 0.04 AREA	0.04	0.022.49	0.022.53	

BLOCK - 1 (AMPHIBES BLOCK)				
FLOOR NAME	NO. Areas SQM	Non Petrol SQM	TOTAL Areas SQM	USAGE
RED FLOORING FLOOR	824.77	---	824.77	Commercial
SECOND FLOOR	182.15	---	182.15	Commercial
TOTAL ALL FLOORS	1012.14	---	1012.14	154 Dwellings

[illegible][illegible]

TOTAL F.S.I. AREA	40963.47 Sqm
NUMBER OF DWELLINGS	232 Nos.
HEIGHT OF THE BUILDING	44.90 m

SCHEDULE OF JOINERY

SYMBOL	DESCRIPTION	SIZE in Meter
SIGNATURE TOWER - DOOR		
M0	MAIN DOOR	1.20 x 2.40
D1	BEDROOM DOOR	0.90 x 2.40
D2	SHRANT DOOR	0.80 x 2.40
PD	PASSAGE DOOR	0.90 x 2.40
TD1	TOILET DOOR	0.80 x 2.40
SD1	SLEEPING DOOR	2.45 x 2.45
SD7	SLEEPING DOOR	3.90 x 2.45
SD3	SLEEPING DOOR	3.00 x 2.45
SD4	SLEEPING DOOR	2.80 x 2.45
SIGNATURE TOWER - WINDOW		
W1	WINDOW	2.10 x 2.45
W2	WINDOW	1.00 x 2.45
W3	WINDOW	1.40 x 2.45
WU1	WINDOW	1.55 x 2.45
KW1	WINDOW	3.30 x 1.35
KW2	WINDOW	1.50 x 1.35
CW	WINDOW	2.25x4.75x2.45
EXECUTIVE TOWER - DOOR		
MDa	MAIN DOOR	1.20 x 2.35
D1a	BEDROOM DOOR	0.90 x 2.35
PDa	PASSAGE DOOR	0.90 x 2.35
TD1a	TOILET DOOR	0.80 x 2.35
SD1a	SLEEPING DOOR	2.45 x 2.35
SD2a	SLEEPING DOOR	1.75 x 2.35
SD4a	SLEEPING DOOR	2.80 x 2.35
SIGNATURE TOWER - WINDOW		
W1a	WINDOW	2.10 x 2.35
W2a	WINDOW	1.27 x 2.35
W3a	WINDOW	1.55 x 2.35
WU1a	WINDOW	1.10 x 2.35
KW1a	WINDOW	1.90 x 1.35
KW2a	WINDOW	1.47 x 1.35


PRADEEP G KEDLAYA
 Reg. No. SE/GR-V2018/08/191
AEC NEXGEN CONSULTANCY LLP
 No.178, 5th Cross, Venkateswara Nagar,
 Jakkur, Bangalore Urban, Karnataka - 560 067

STRUCTURAL ENGINEER

For INFINIUM DEVELOPERS LLP

Authorized Signatory

APPLICANT

Sreenath Vinayakumar
Reg. No. CA2011/52241
A DIALOGUE
A703, Nilesh Central Park, Vinayak Nagar,
Kattinjannahalli, Bangalore - 560 064.

ARCHITECT



TYPICAL FLOOR PLAN
[TWELTH, THIRTEENTH PLAN]

FLOOR NAME	BLOCK - 1				TOTAL AREA	
	SIGNATURE TOWER - 1		EXECUTIVE TOWER-2		ANNEXURE BLOCK	
	PG Area SQM	Non PG Area SQM	PG Area SQM	Non PG Area SQM	PG Area SQM	Non PG Area SQM
COMBINED BASEMENT FLOOR	---	---	---	---	---	8798.99
COMBINED SFT FLOOR	---	---	---	---	---	6022.13
FIRST PROGRAM FLOOR	1414.33	---	1338.09	---	834.99	376.15
SECOND FLOOR	1414.33	---	1338.09	---	162.15	317.20
THIRD FLOOR	1414.33	---	1338.09	---	---	2946.16
FOURTH FLOOR	1414.33	---	1338.09	---	---	2946.16
FIFTH FLOOR	1414.33	---	1338.09	---	---	2946.16
SIXTH FLOOR	1414.33	---	1338.09	---	---	2946.16
SEVENTH FLOOR	1414.33	---	1338.09	---	---	2946.16
EIGHTH FLOOR	1414.33	---	1338.09	---	---	2946.16
NINTH FLOOR	1414.33	---	1338.09	---	---	2946.16
TENTH FLOOR	1414.33	---	1338.09	---	---	2946.16
ELEVENTH FLOOR	1414.33	---	1338.09	---	---	2946.16
TWELFTH FLOOR	1414.33	---	1338.09	---	---	2946.16
THIRTEENTH FLOOR	1414.33	---	1338.09	---	---	2946.16
FOURTEENTH FLOOR	1414.33	---	1338.09	---	---	2946.16
FIFTEENTH FLOOR	1414.33	---	1338.09	---	---	2946.16
SIXTEENTH FLOOR	1414.33	---	1338.09	---	---	2946.16
SEVENTEENTH FLOOR	1414.33	---	1338.09	---	---	2946.16
EIGHTEENTH FLOOR	1414.33	---	1338.09	---	---	2946.16
NINETEENTH FLOOR	1414.33	---	1338.09	---	---	2946.16
ROOF TOP FLOOR	---	---	---	---	---	1539.34
STAIRWAY FLOOR	36.24	---	39.94	---	---	76.18
	18451.34	74.24	61400.11	1003.14	40907.83	14003.49

9/2

Online Application No: SWP/BPA/624860/2025



AREA STATEMENT

BLOCK - 1 (SIGNATURE TOWER & AMBULANCE BLOCK)				
FLOOR NAME	PI Area SQM	HOPI Area SQM	TOTAL Area SQM	USAGE
COMBINED SIGNATURE FLOOR	17.25	8396.76	8798.00	Parking
DRIFT FLOOR	35.44	4052.60	4108.13	Parking
TOTAL AREA (SQM)	52.69	12449.36	12976.05	

BLOCK - 1 (MINUTES BLOCK)				
FLOOR NAME	1ST AREA SQM	2ND FLOOR SQM	TOTAL AREA SQM	USAGE
1ST FLOOR BLOCK	834.99	---	834.99	Common
2ND FLOOR	830.15	---	830.15	Common
TOTAL ALL FLOORS	1665.14	---	1665.14	1st Floor

[illegible][illegible]

TOTAL P.S.L. AREA 40962.47 Sqm	
--	--

NUMBER OF DIFFERENCES	232 Nos.
HEIGHT OF THE BUILDING	44.70 m

SCHEDULE OF JOINERY

SYMBOL	DESCRIPTION	SIZE IN meter
SIGNATURE TOWER - DOOR		
MD	MAIN DOOR	1.20 x 2.40
D1	BEDROOM DOOR	0.90 x 2.40
D2	SERVANT DOOR	0.90 x 2.40
PD	PASSAGE DOOR	0.90 x 2.40
TD1	TOWEL DOOR	0.80 x 2.40
S01	SLIDING DOOR	2.45 x 2.45
S02	SLIDING DOOR	3.90 x 2.45
S03	SLIDING DOOR	3.00 x 2.45
S04	SLIDING DOOR	2.80 x 2.45
SIGNATURE TOWER - WINDOW		
W1	WINDOW	2.10 x 2.45
W2	WINDOW	1.00 x 2.45
W3	WINDOW	1.40 x 2.45
UW1	WINDOW	1.55 x 2.45
KW1	WINDOW	3.30 x 1.35
KW2	WINDOW	1.60 x 1.35
OW	WINDOW	2.25x0.75x2.45
EXECUTIVE TOWER - DOOR		
MDa	MAIN DOOR	1.20 x 2.35
D1a	BEDROOM DOOR	0.90 x 2.35
PDa	PASSAGE DOOR	0.90 x 2.35
TD1a	TOWEL DOOR	0.80 x 2.35
S01a	SLIDING DOOR	2.45 x 2.35
S02a	SLIDING DOOR	1.75 x 2.35
S04a	SLIDING DOOR	2.80 x 2.35
SIGNATURE TOWER - WINDOW		
W1a	WINDOW	2.10 x 2.35
W2a	WINDOW	1.27 x 2.35
W3a	WINDOW	1.55 x 2.35
UW1a	WINDOW	1.10 x 2.35
KW1a	WINDOW	1.90 x 1.35
KW2a	WINDOW	1.67 x 1.35

MV


PRADEEP G KEDLAYA
 Reg. No. SE/GR-02018/08/191
AEC NEXGEN CONSULTANCY LLP
 No.178, 5th Cross, Varadachitra Nagar,
 Jolar, Bangalore Urban, Karnataka - 560 054.

STRUCTURAL ENGINEER

For INFINITUM DEVELOPERS I.I.P.

Authorized Signatory,

APPLICANT


Sreenath Vinayakumar
Reg. No. CA2011/52241
A DIALOGUE
A703, Nilesh Central Park, Vinayak Nagar,
Kotajnahalli, Bangalore - 560 064.

ARCHITECT

TERRACE FLOOR PLAN

2/2

PLAN SHOWING THE PROPOSED RESIDENTIAL BUILDING IN T.S. No : 2/3 part [OLD S.F. No : 468 & 469/1]
WARD No; W [23], BLOCK No : 3, AT SATHY ROAD, GANAPATHY VILLAGE, COIMBATORE CORPORATION.
GANAPATHY D.D. PLAN No : 3 SCALE: 1:100

Online Application No: SWP/BPA/624860/2025



BLOCK - 1 SHEET NO : 11

SCHEDULE OF JOINERY

SYMBOL	DESCRIPTION	SIZE IN Meter
SIGNATURE TOWER - DOOR		
MD	MAIN DOOR	1.20 x 2.40
D1	BEDROOM DOOR	0.90 x 2.40
D2	SERVANT DOOR	0.80 x 2.40
PD	PASSAGE DOOR	0.90 x 2.40
TD1	TOILET DOOR	0.80 x 2.40
SD1	SLIDING DOOR	2.45 x 2.45
SD2	SLIDING DOOR	3.90 x 2.45
SD3	SLIDING DOOR	3.00 x 2.45
SD4	SLIDING DOOR	2.80 x 2.45
SIGNATURE TOWER - WINDOW		
W1	WINDOW	2.10 x 2.45
W2	WINDOW	1.00 x 2.45
W3	WINDOW	1.40 x 2.45
W4	WINDOW	1.55 x 2.45
KW1	WINDOW	3.30 x 1.35
KW2	WINDOW	1.50 x 1.35
CW	WINDOW	2.25 x 0.75 x 0.45
EXECUTIVE TOWER - DOOR		
MDa	MAIN DOOR	1.20 x 2.35
D1a	BEDROOM DOOR	0.90 x 2.35
PDa	PASSAGE DOOR	0.90 x 2.35
TD1a	TOILET DOOR	0.80 x 2.35
SD1a	SLIDING DOOR	2.45 x 2.35
SD2a	SLIDING DOOR	1.75 x 2.35
SD4a	SLIDING DOOR	2.80 x 2.35
SIGNATURE TOWER - WINDOW		
W1a	WINDOW	2.10 x 2.35
W2a	WINDOW	1.27 x 2.35
W3a	WINDOW	1.55 x 2.35
W4a	WINDOW	1.10 x 2.35
KW1a	WINDOW	1.90 x 1.35
KW2a	WINDOW	1.47 x 1.35
MV		



SOUTH SIDE ELEVATION

Pradeep G Kedlaya
—PRADEEP G KEDLAYA
Reg. No. SE/GR/2019/05191
AEC NEXGEN CONSULTANCY LLP
No.178, 5th Cross, Venkateshwara Nagar,
Jolar, Bangalore Urban, Karnataka - 560 054.

STRUCTURAL ENGINEER

For INFINIUM DEVELOPERS LLP

Authorised Signatory,

APPLICANT

Sreenath Vinayakumar
—Sreenath Vinayakumar
Reg. No. CA/2011/52241
A DIALOGUE
A703, Nitesh Central Park, Vinayak Nagar,
Kallianahalli, Bangalore - 560 054.

ARCHITECT

PLAN SHOWING THE PROPOSED RESIDENTIAL BUILDING IN T.S. No : 2/3 part [OLD S.F. No : 468 & 469/1]
WARD No: W [23], BLOCK No : 3, AT SATHY ROAD, GANAPATHY VILLAGE, COIMBATORE CORPORATION.
GANAPATHY D.D. PLAN No : 3 SCALE : 1 : 100

Online Application No: SWP/BPA/624860/2025





BLOCK - 1 SHEET NO : 12
AREA STATEMENT

SCHEDULE OF JOINERY

SYMBOL	DESCRIPTION	SIZE IN Meter
SIGNATURE TOWER - DOOR		
MD	MAIN DOOR	1.20 x 2.40
D1	BEDROOM DOOR	0.90 x 2.40
D2	SERVANT DOOR	0.90 x 2.40
PD	PASSAGE DOOR	0.90 x 2.40
TD1	TOILET DOOR	0.80 x 2.40
SD1	SLIDING DOOR	2.45 x 2.45
SD2	SLIDING DOOR	3.90 x 2.45
SD3	SLIDING DOOR	3.90 x 2.45
SD4	SLIDING DOOR	2.80 x 2.45
SIGNATURE TOWER - WINDOW		
W1	WINDOW	2.10 x 2.45
W2	WINDOW	1.00 x 2.45
W3	WINDOW	1.40 x 2.45
W1a	WINDOW	1.55 x 2.45
KW1	WINDOW	3.30 x 1.35
KW2	WINDOW	1.50 x 1.35
CW	WINDOW	2.25 x 0.75 x 2.45
EXECUTIVE TOWER - DOOR		
MDa	MAIN DOOR	1.20 x 2.35
D1a	BEDROOM DOOR	0.90 x 2.35
PDa	PASSAGE DOOR	0.90 x 2.35
TD1a	TOILET DOOR	0.80 x 2.35
SD1a	SLIDING DOOR	2.45 x 2.35
SD2a	SLIDING DOOR	1.75 x 2.35
SD3a	SLIDING DOOR	2.80 x 2.35
EXECUTIVE TOWER - WINDOW		
W1a	WINDOW	2.10 x 2.35
W2a	WINDOW	1.27 x 2.35
W3a	WINDOW	1.55 x 2.35
W1a	WINDOW	1.10 x 2.35
KW1a	WINDOW	1.90 x 1.35
KW2a	WINDOW	1.47 x 1.35
MV		



SECTION AA - RESIDENTIAL - COURTYARD BLOCK

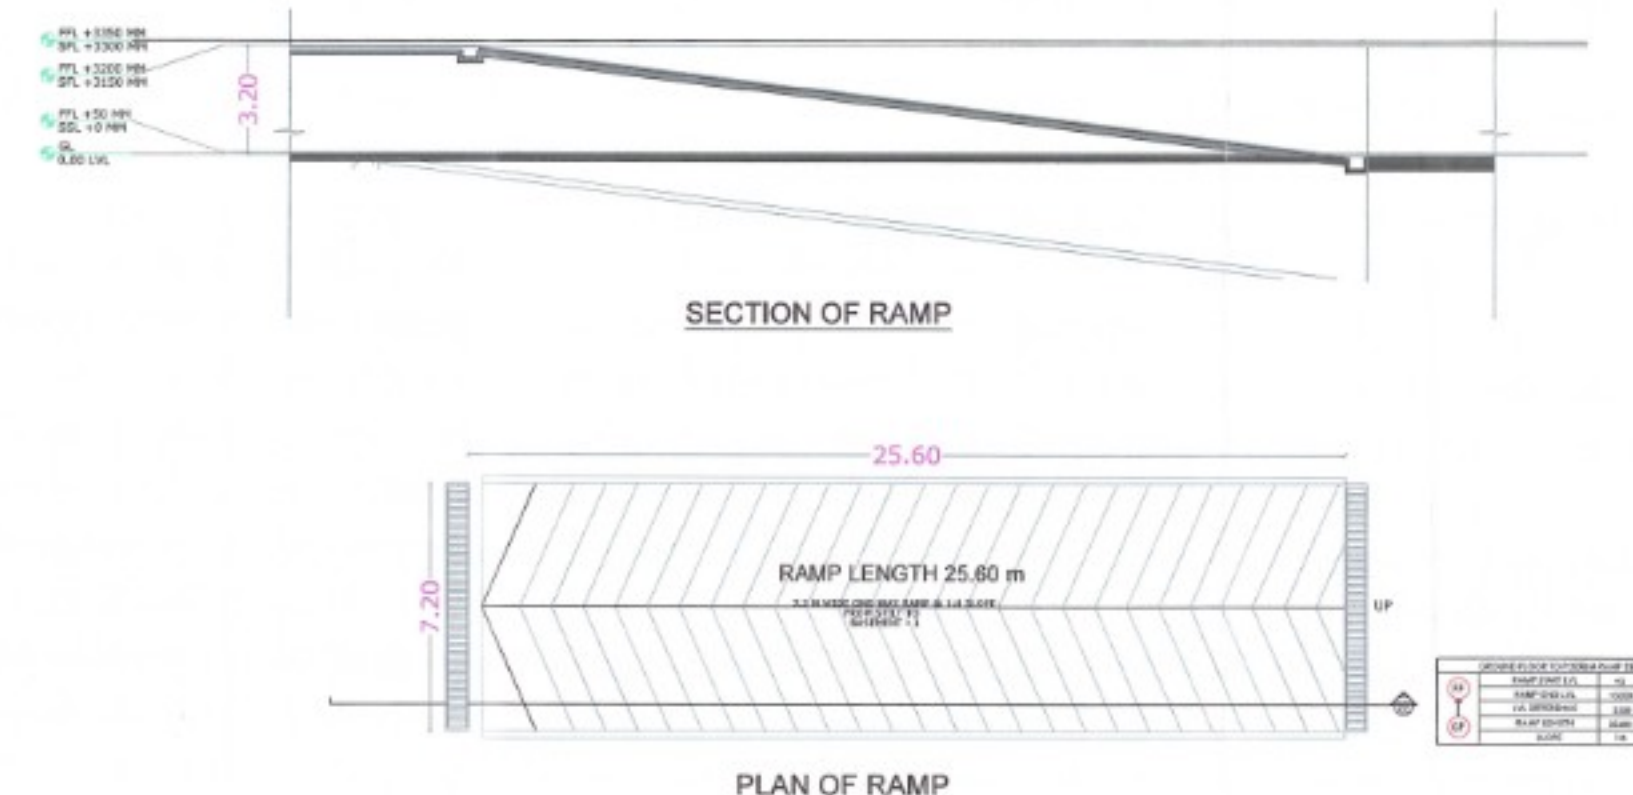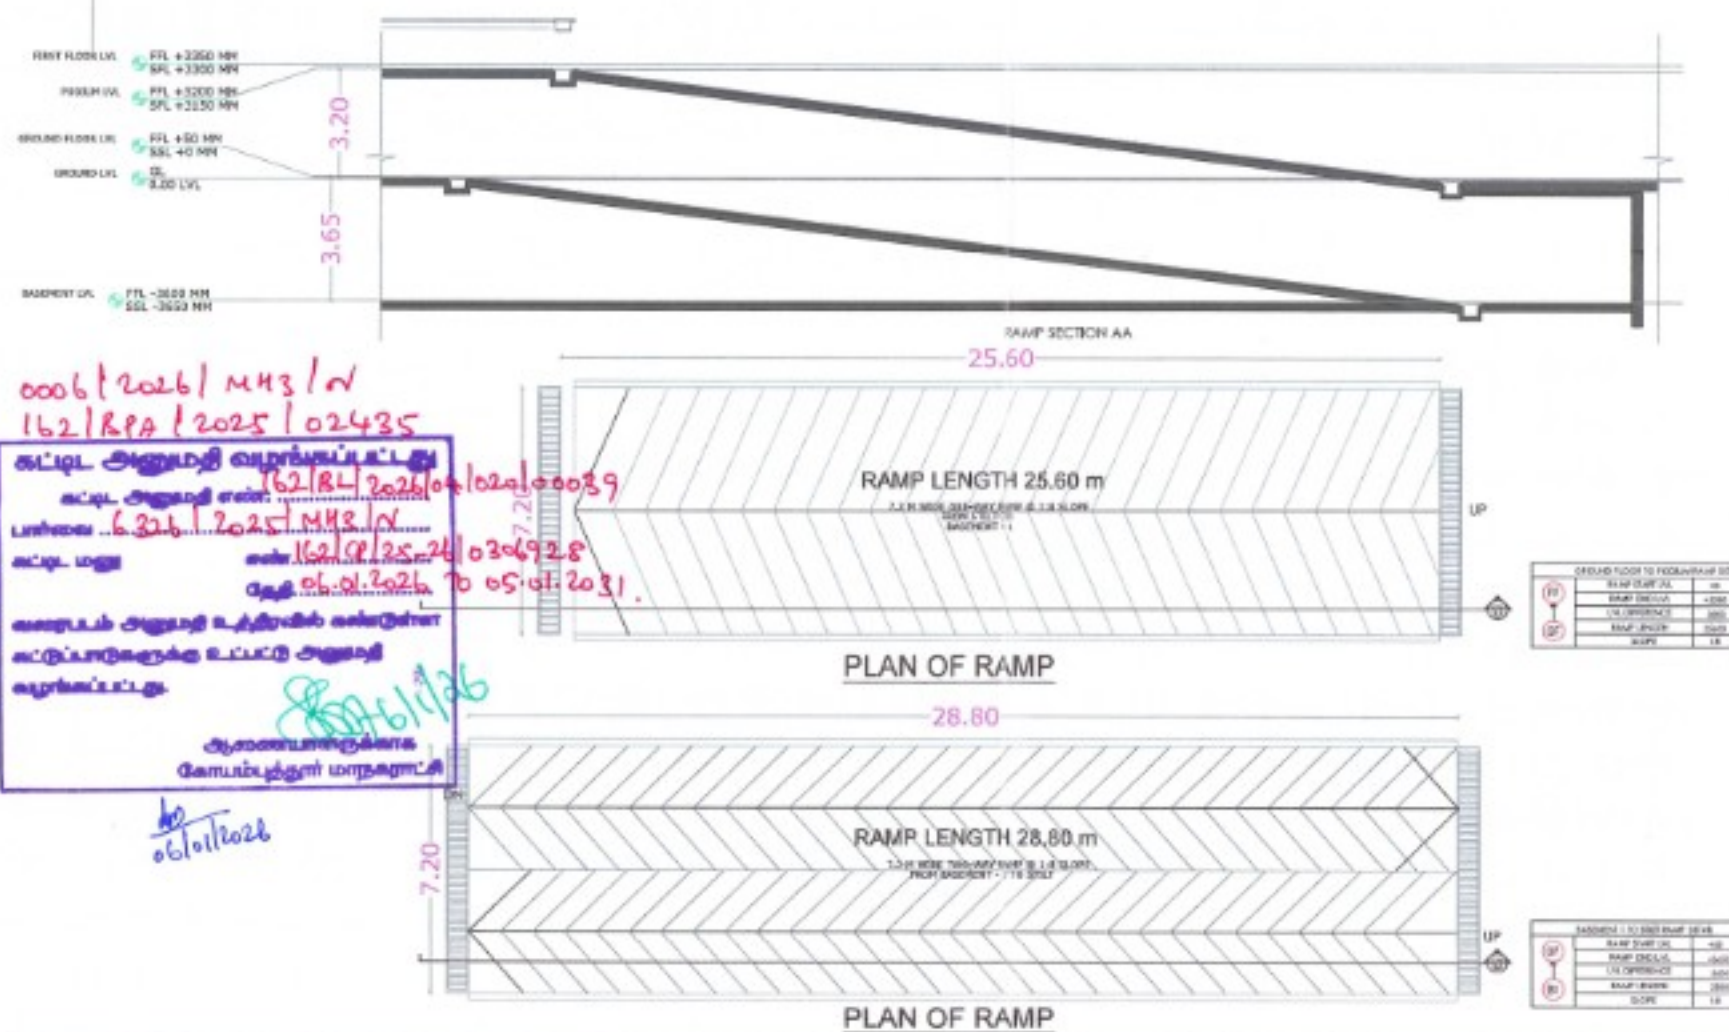

SECTION OF RAMP

PLAN OF RAMP

Pradeep G Kedlaya
Reg. No. BEGR-12018/08/191
AEC MEKGEN CONSULTANCY LLP
No.178, 5th Cross, Varadacharya Nagar,
Jakkur, Bangalore Urban, Karnataka - 560 064.

STRUCTURAL ENGINEER

For INFINIUM DEVELOPERS LLP
Authorized Signatory,
APPLICANT

Greenath Vinayakumar
Reg. No. CA2011/52241
A DIALOGUE
A703, Nitesh Central Park, Vinayak Nagar,
Kallangudi, Bangalore - 560 064.

ARCHITECT

9/2

PLAN SHOWING THE PROPOSED COMMERCIAL BUILDING IN T.S. No : 2/3 part [OLD S.F. No : 468 & 469/1]
WARD No; W [23], BLOCK No : 3, AT SATHY ROAD, GANAPATHY VILLAGE, COIMBATORE CORPORATION.
GANAPATHY D.D. PLAN No : 3

SCALE : 1 : 100

Online Application No: SWP/BPA/624860/2025

BLOCK - 2 SHEET NO : 13

AREA STATEMENT

FLOOR NAME	Area SQM	Non Glazed SQM	Total Area SQM	Usage
BASEMENT FLOOR	46.02	2463.71	815.73	Parking
GROUND FLOOR	1000.77	---	1000.77	Commercial
FIRST FLOOR	1079.31	---	1079.31	Commercial
SECOND FLOOR	1000.77	---	1000.77	Commercial
THIRD FLOOR	1000.77	---	1000.77	Commercial
FOURTH FLOOR	1000.77	---	1000.77	Commercial
FIFTH FLOOR	1000.77	---	1000.77	Commercial
SIXTH FLOOR	1000.77	---	1000.77	Commercial
SEVENTH FLOOR	1000.77	---	1000.77	Commercial
EIGHTH FLOOR	1000.77	---	1000.77	Commercial
NINTH FLOOR	1000.77	---	1000.77	Commercial
TOTAL FLOOR AREA	12380.47	---	12380.47	

TOTAL F.S.I. AREA 12380.47 sqm

HEIGHT OF THE BUILDING 27.55 m

FLOOR NAME	Area SQM	Non Glazed SQM	Total Area SQM
WATCHMAN ROOM	8.79	---	8.79
GROUND FLOOR	8.79	---	8.79

TOTAL F.S.I. AREA 8.79 sqm

HEIGHT OF THE BUILDING 3.30 m

SCHEDULE OF JOINTS

SYMBOL	DESCRIPTION	SIZE IN MM
COMMERCIAL BLOCK DOOR		
GD1	MAIN ENTRY DOOR	2.00 x 2.40
GD2	GLASS DOOR	2.00 x 2.40
GD3	GLASS DOOR	1.50 x 2.40
LD	LIFT DOOR	1.20 x 2.40
FD1	FIRE DOOR	1.50 x 2.40
FD2	FIRE DOOR	1.20 x 2.40
D1	DOOR	0.90 x 2.40
SD	SLIDING DOOR	0.90 x 2.40
SD1	SHAFT DOOR	0.90 x 2.40
SD2	SHAFT DOOR	0.60 x 2.40
TD1	TOILET DOOR	0.90 x 2.40
TD2	TOILET DOOR	0.75 x 2.40

SYMBOL	DESCRIPTION	SIZE IN MM
COMMERCIAL BLOCK DOOR		
GL1	GLAZING	VARIES x 3.20
GL2	GLAZING	VARIES x 2.60
GL3	GLAZING	VARIES x 6.20
MV	MECHANICAL VENTILATION PROVIDED	

STAIRCASE DETAILS	
WIDTH	2.00 m
TRAMP	3.30 m
RISC	0.15 m

STAIRCASE DETAILS	
WIDTH	2.00 m
TRAMP	3.30 m
RISC	0.15 m

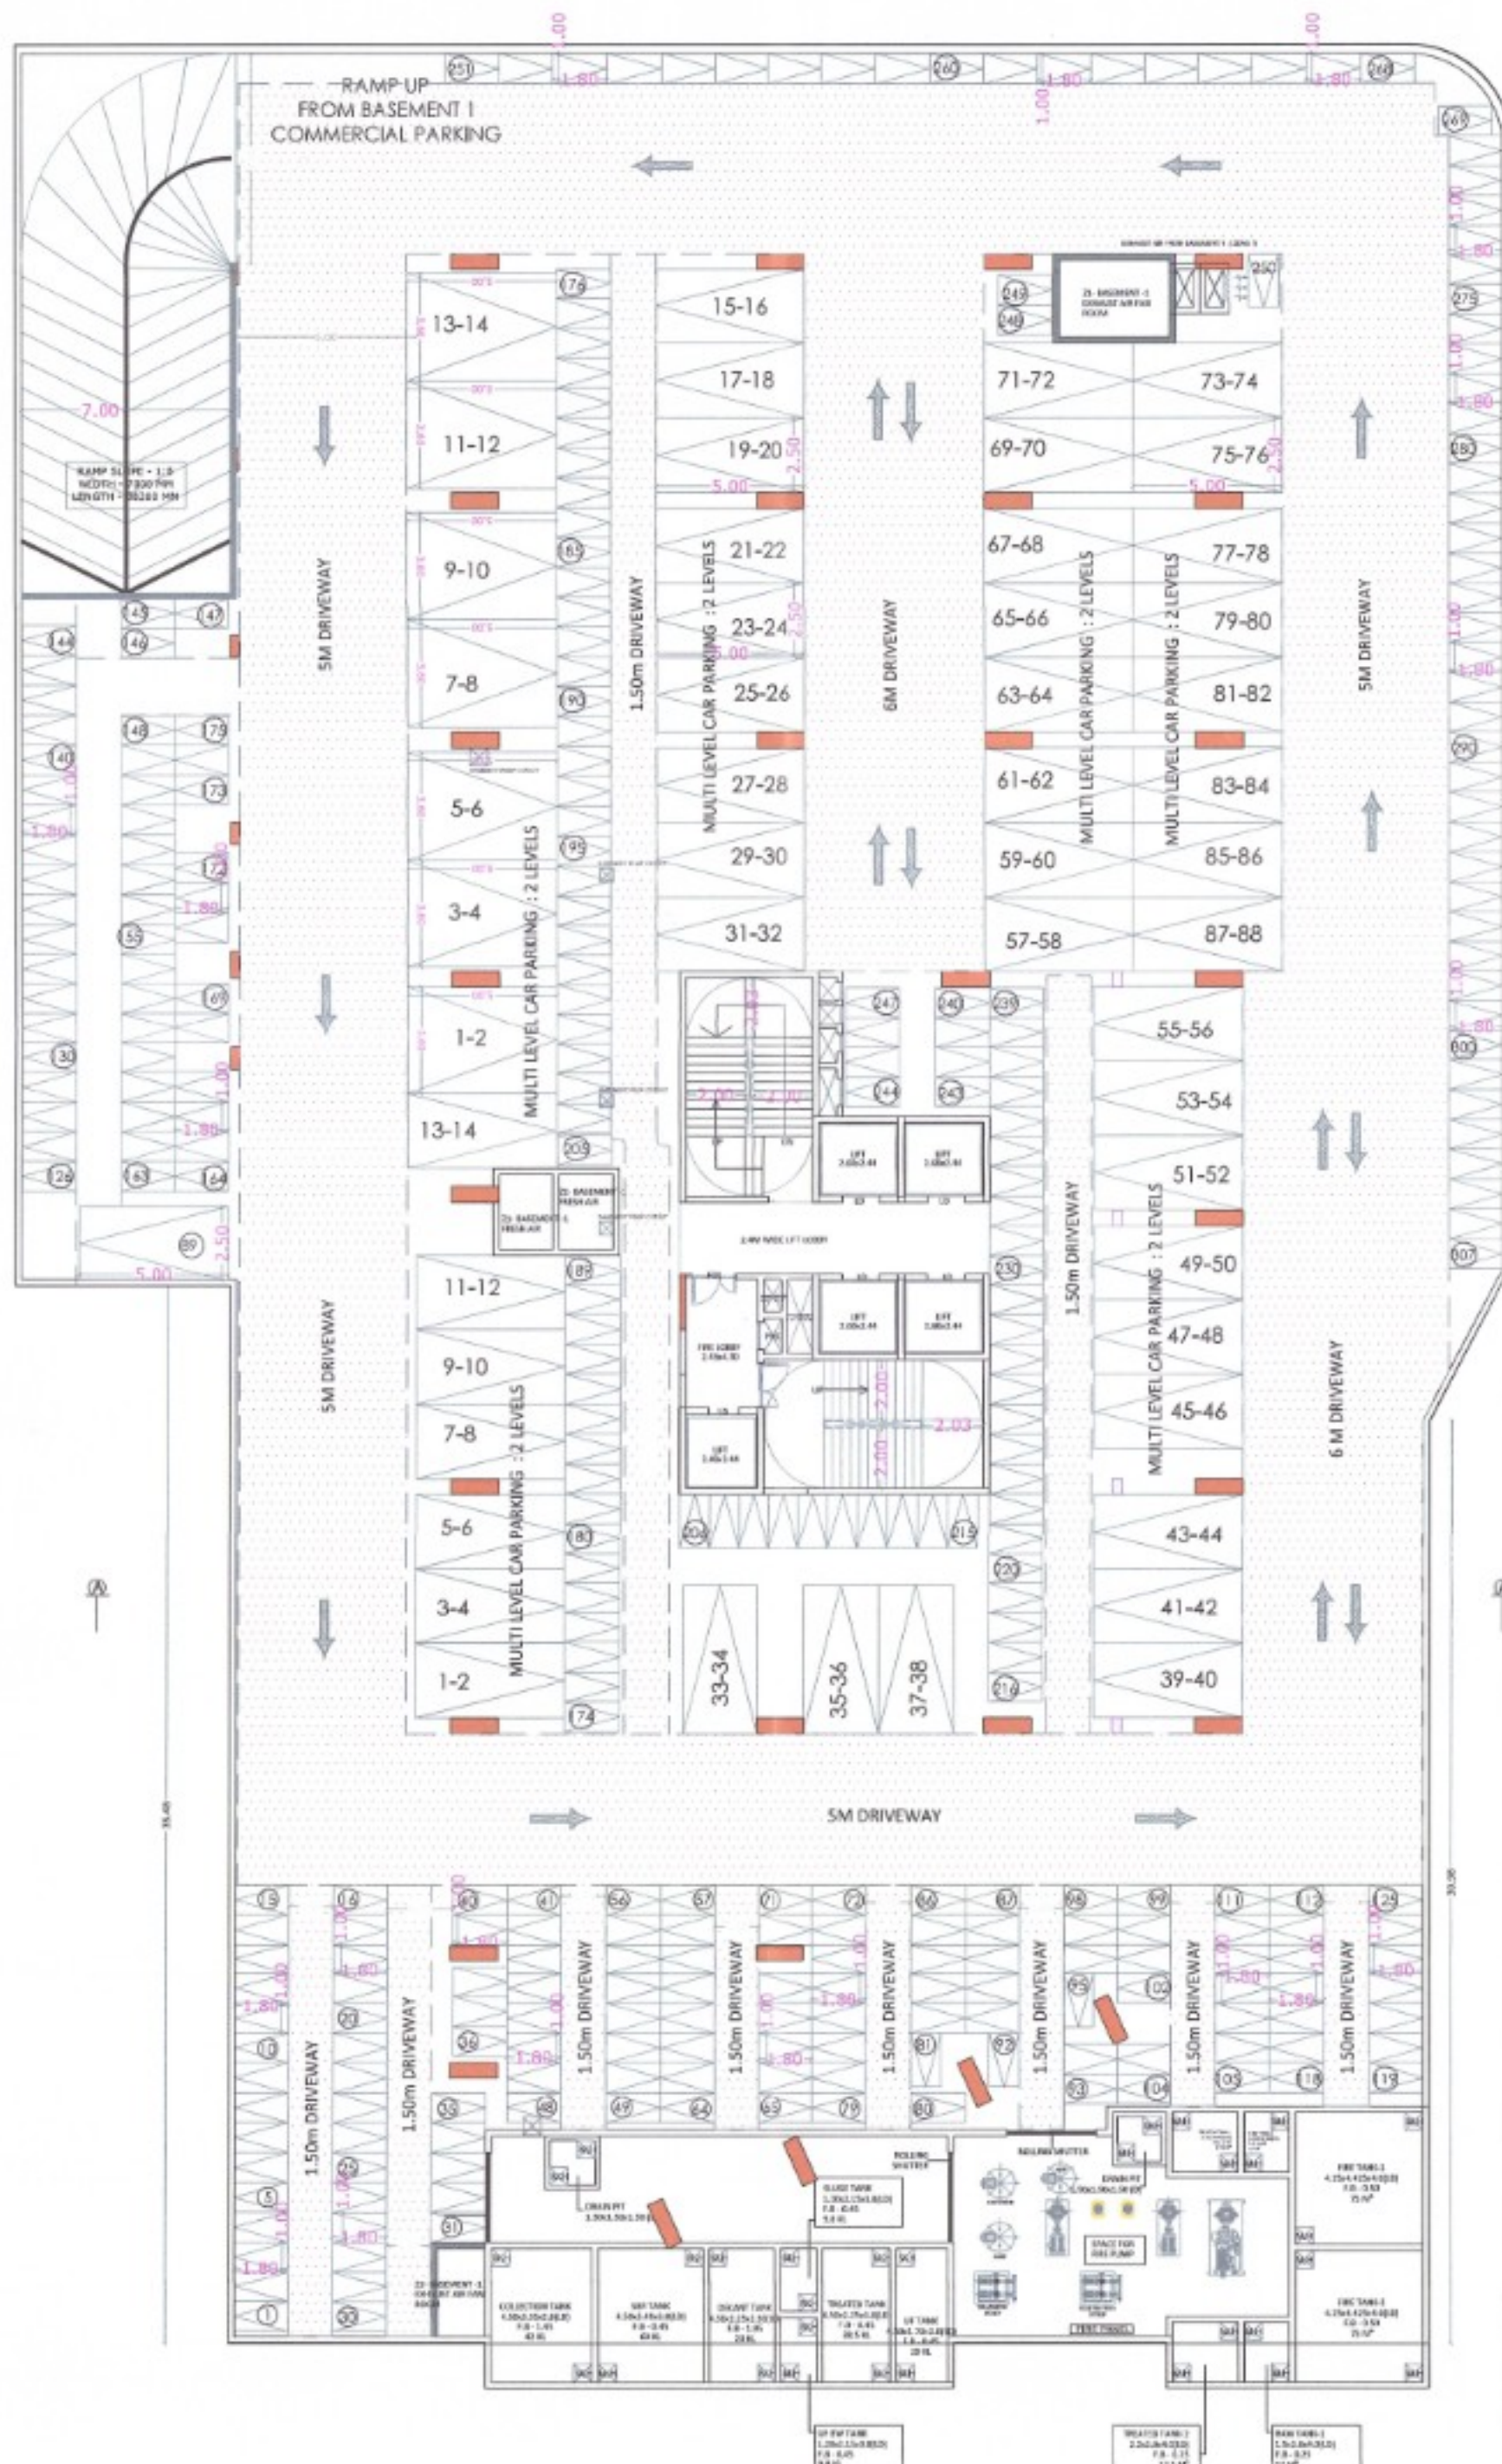

BASEMENT FLOOR PLAN

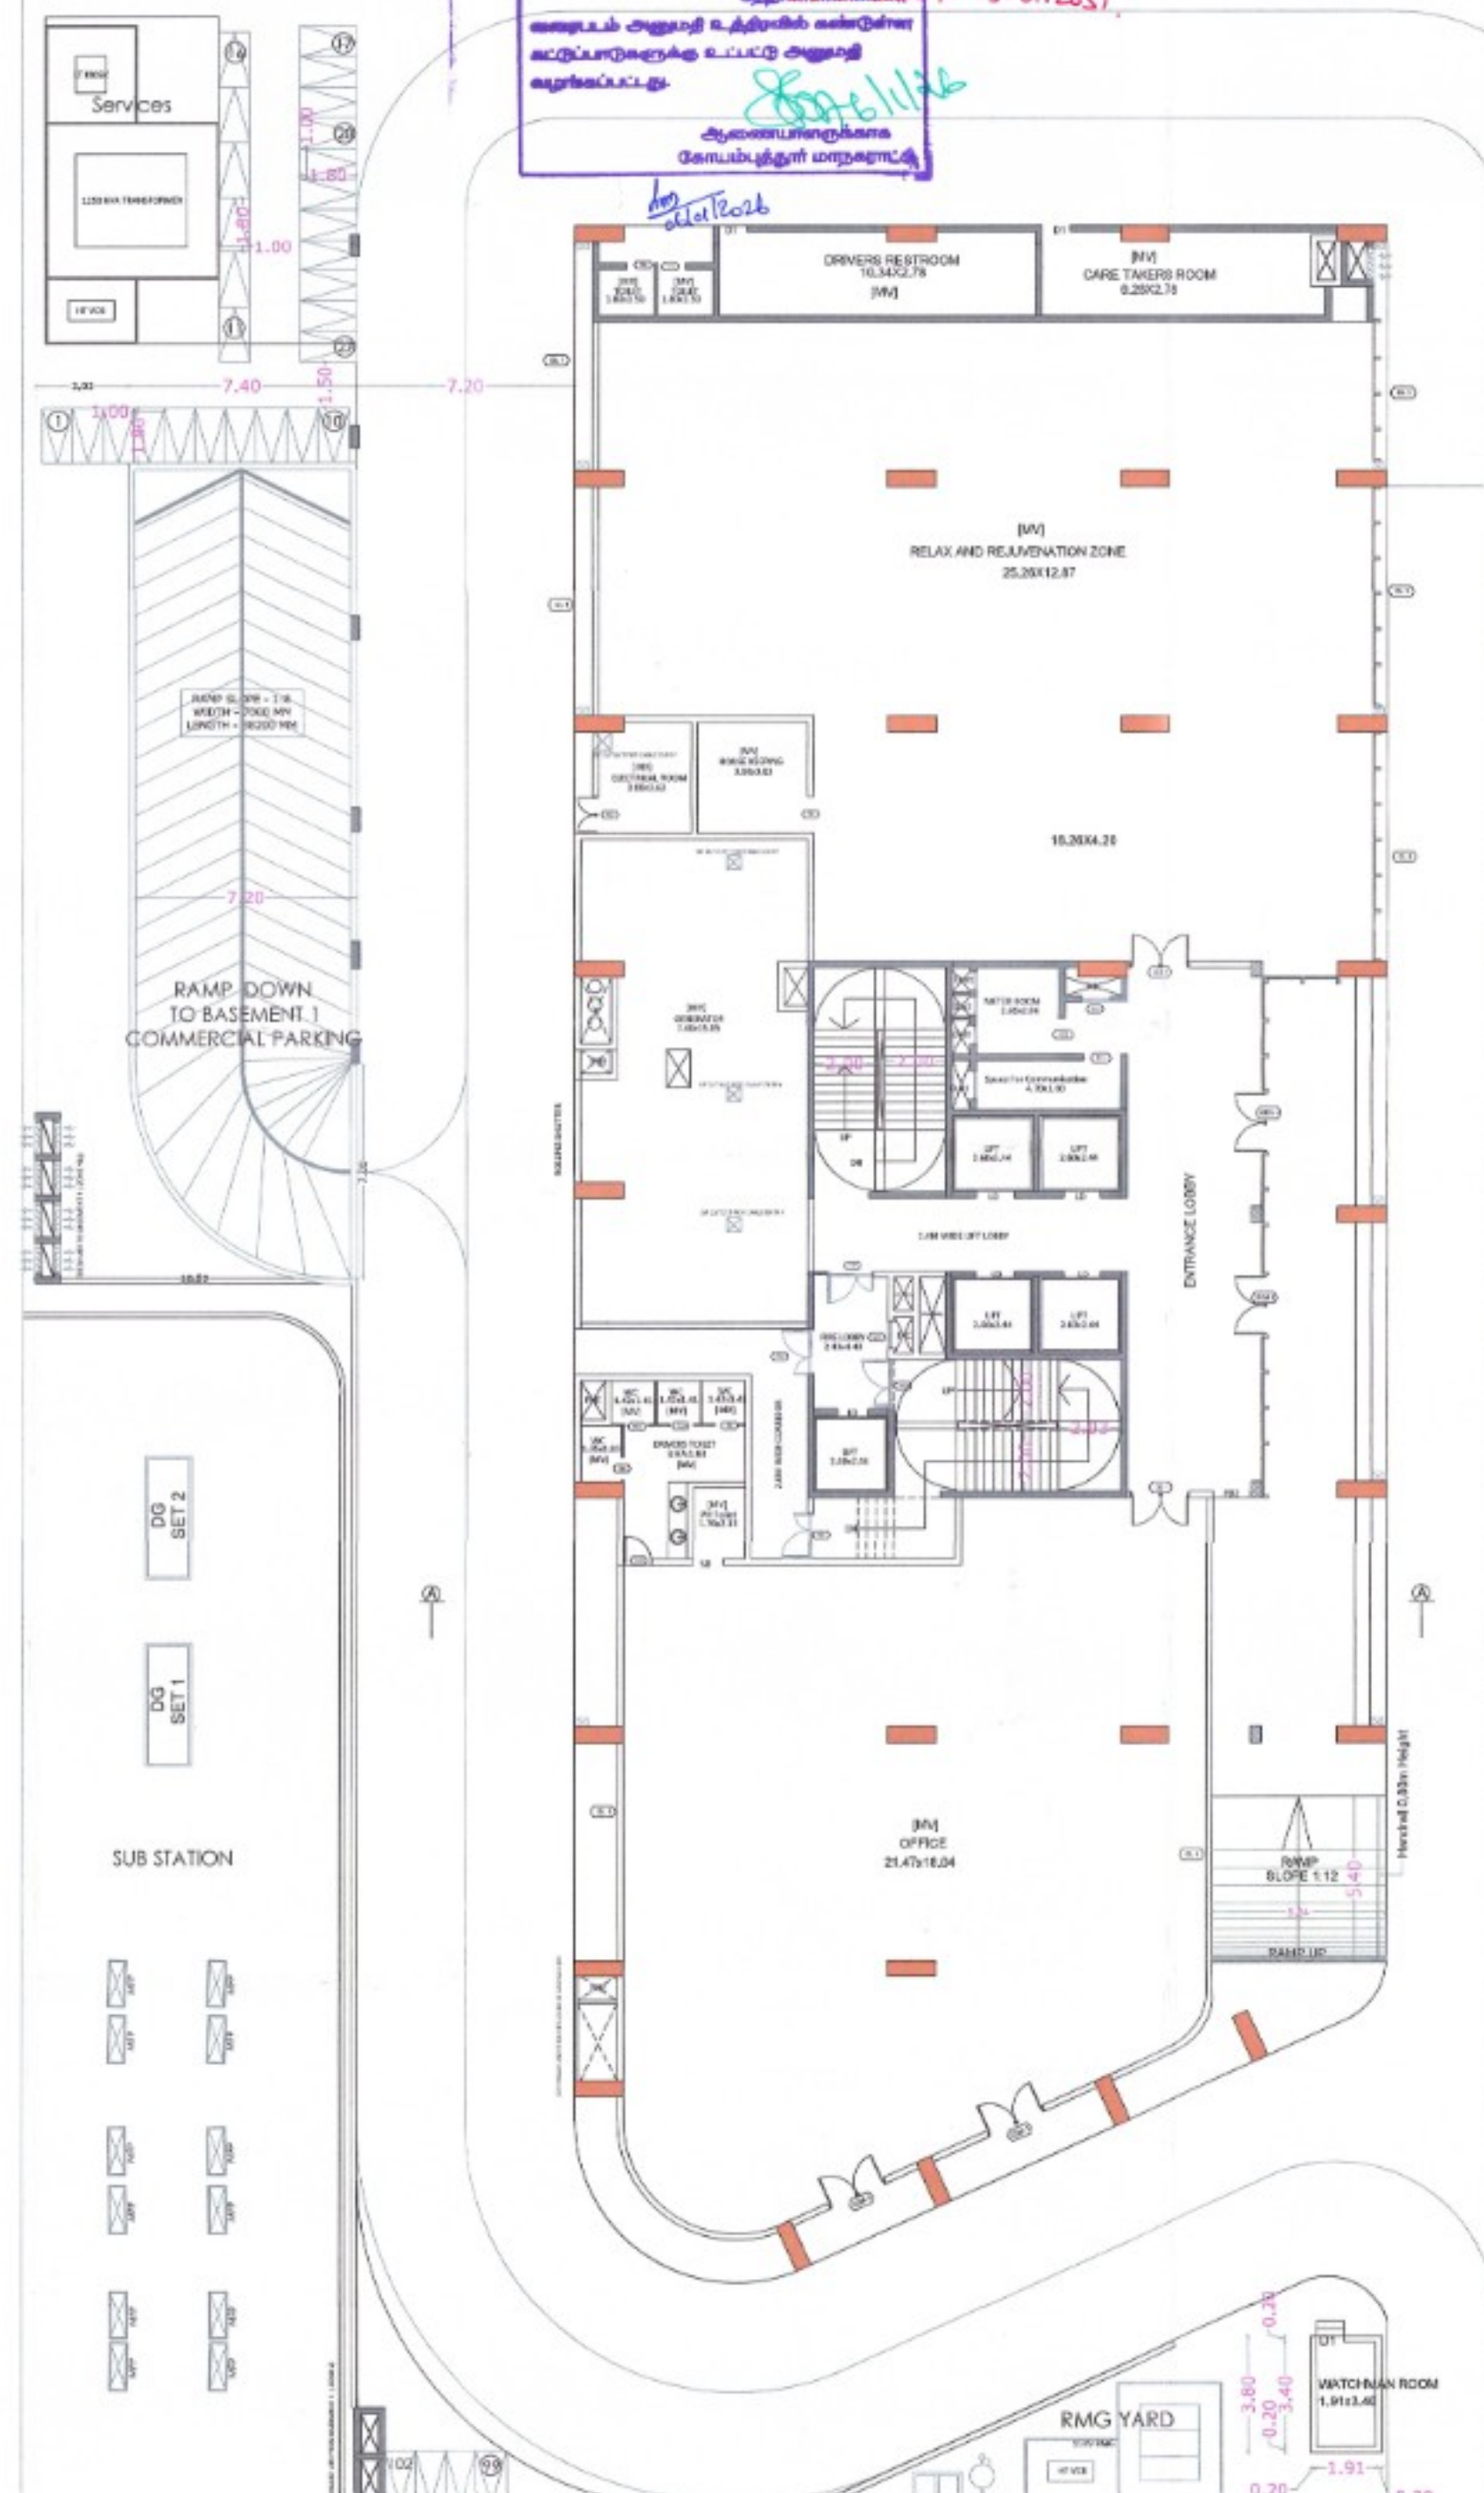

GROUND FLOOR PLAN

PRADIP K KEDLAYA
Reg. No. 88/GR-42018/06/191
AEC NEXGEN CONSULTANCY LLP
No.175, 5th Cross, Venkateshwara Nagar,
Jalahalli, Bangalore Urban, Karnataka - 560 064.

STRUCTURAL ENGINEER

For INFINIUM DEVELOPERS LLP

Authorised Signatory,

APPLICANT

Sreenath Vinayakumar
Reg. No. CA/2011/52241
A DIALOGUE
A703, Rishabh Central Park, Vinayak Nagar,
Kadbanahalli, Bangalore - 560 064.


ARCHITECT

PLAN SHOWING THE PROPOSED COMMERCIAL BUILDING IN T.S. No : 2/3 part [OLD S.F. No : 468 & 469/1]
WARD No: W [23], BLOCK No : 3, AT SATHY ROAD, GANAPATHY VILLAGE, COIMBATORE CORPORATION.
GANAPATHY D.D. PLAN No : 3 SCALE: 1:100


Online Application No: SWP/BPA/624860/2025



0006/2026/MH3/N
162/878/2025/02495
கட்டிட அனுமதி வழங்கப்பட்டது
கட்டிட அனுமதி எண்: 162/878/2025/02495
பெறுதல்: 03.01.2026
கட்டிட மனு எண்: 162/878/2025/02495
கட்டிட மனு தேதி: 03.01.2026
கட்டிட அனுமதி வழங்கப்பட்டது
கட்டிட அனுமதி எண்: 162/878/2025/02495
பெறுதல்: 03.01.2026
கட்டிட மனு எண்: 162/878/2025/02495
கட்டிட மனு தேதி: 03.01.2026

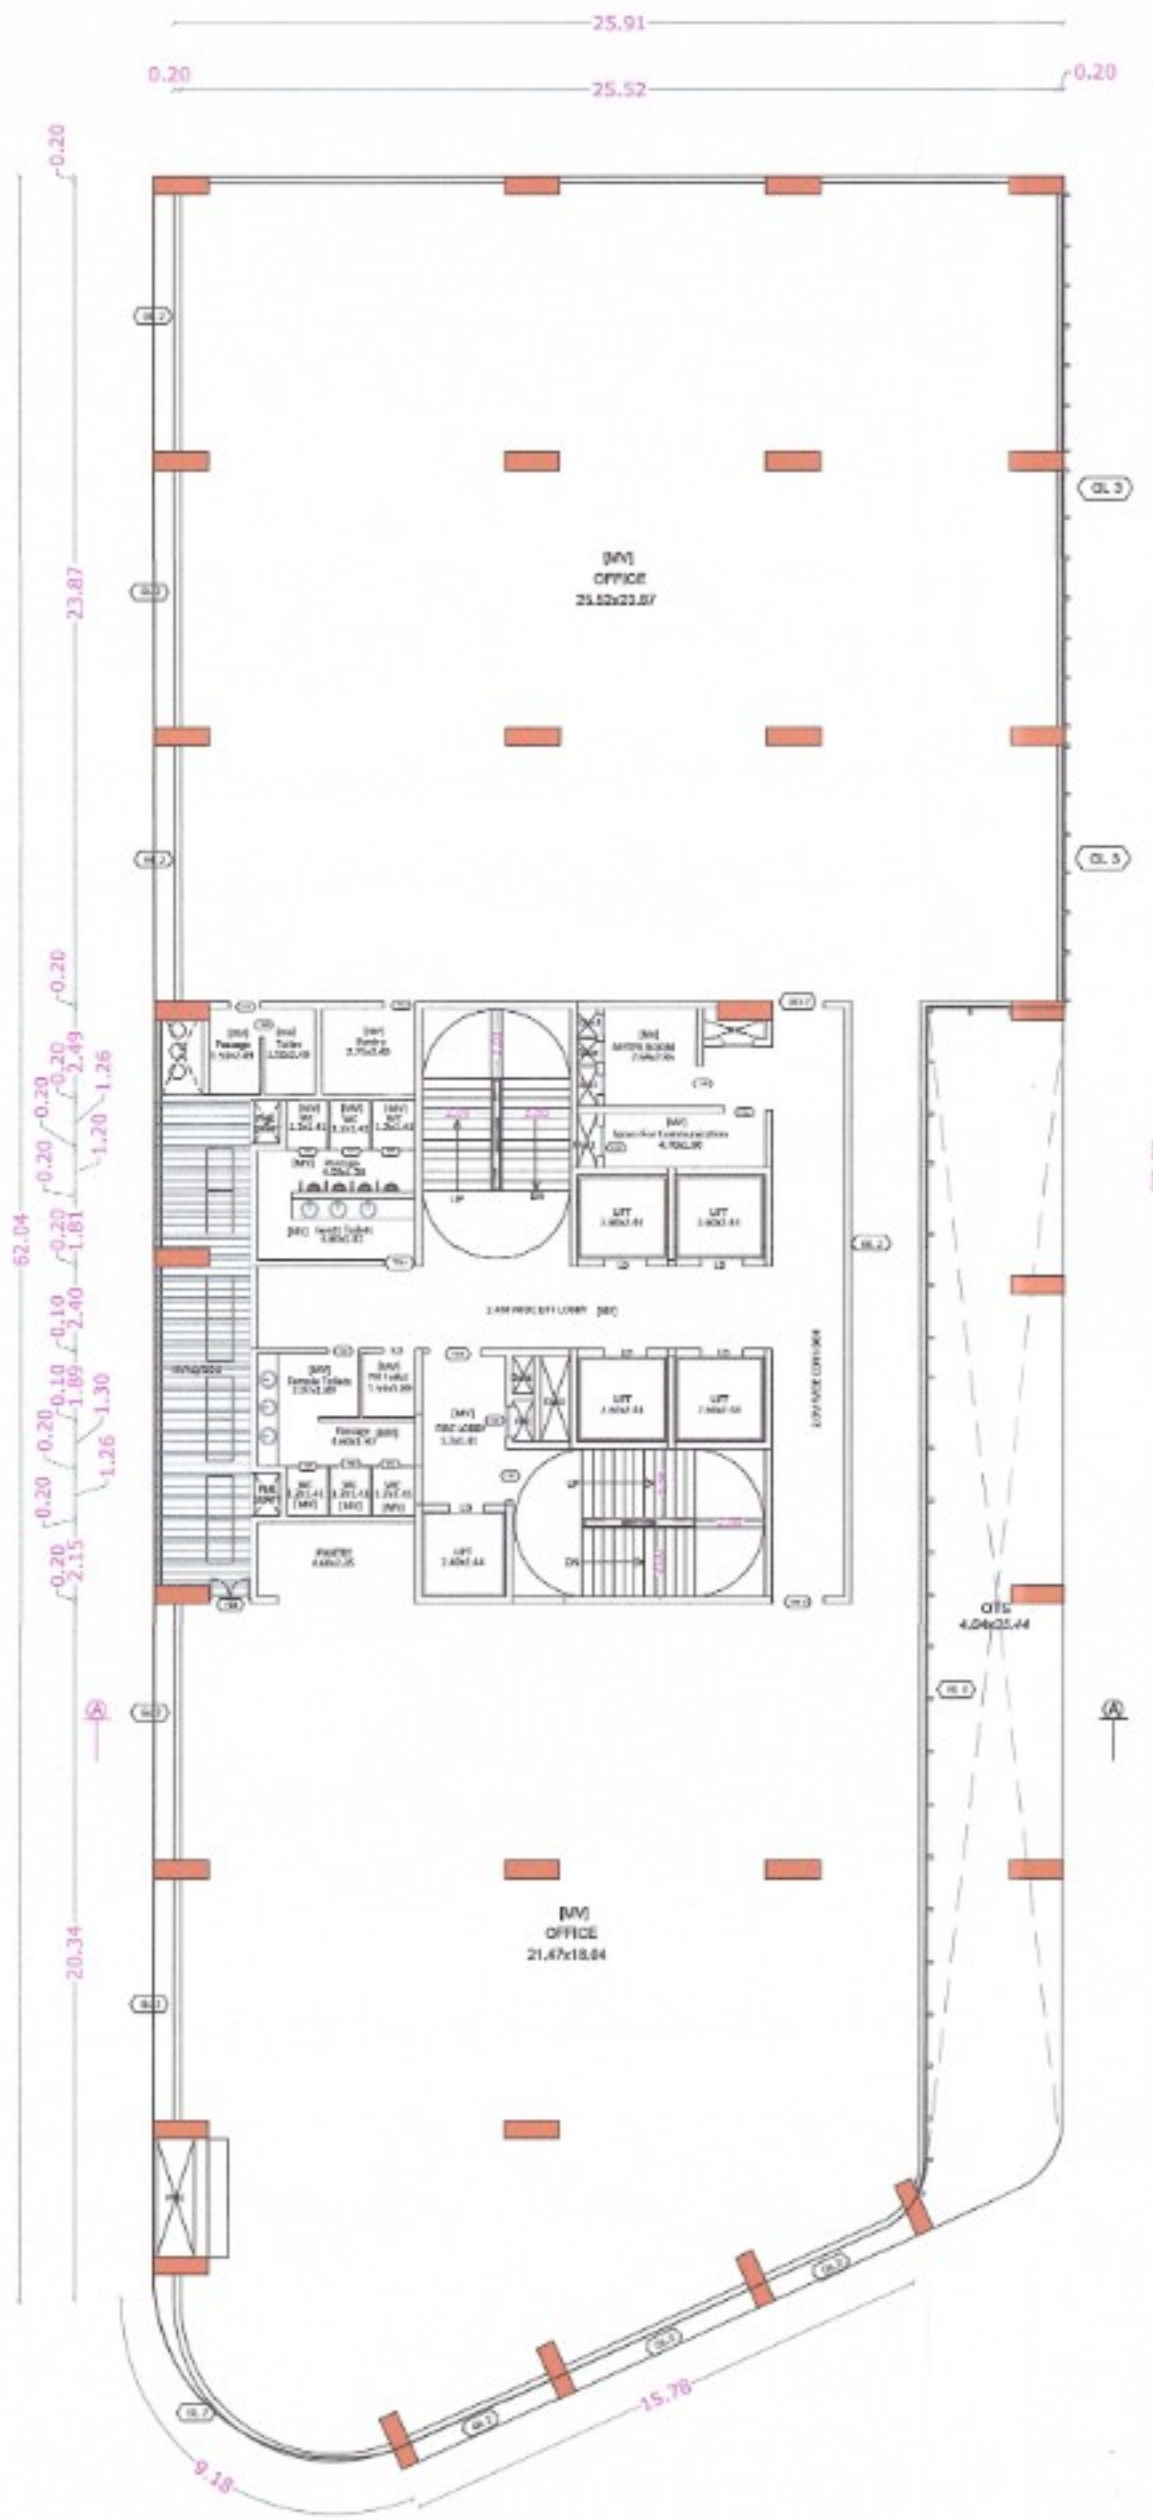

FIRST FLOOR PLAN

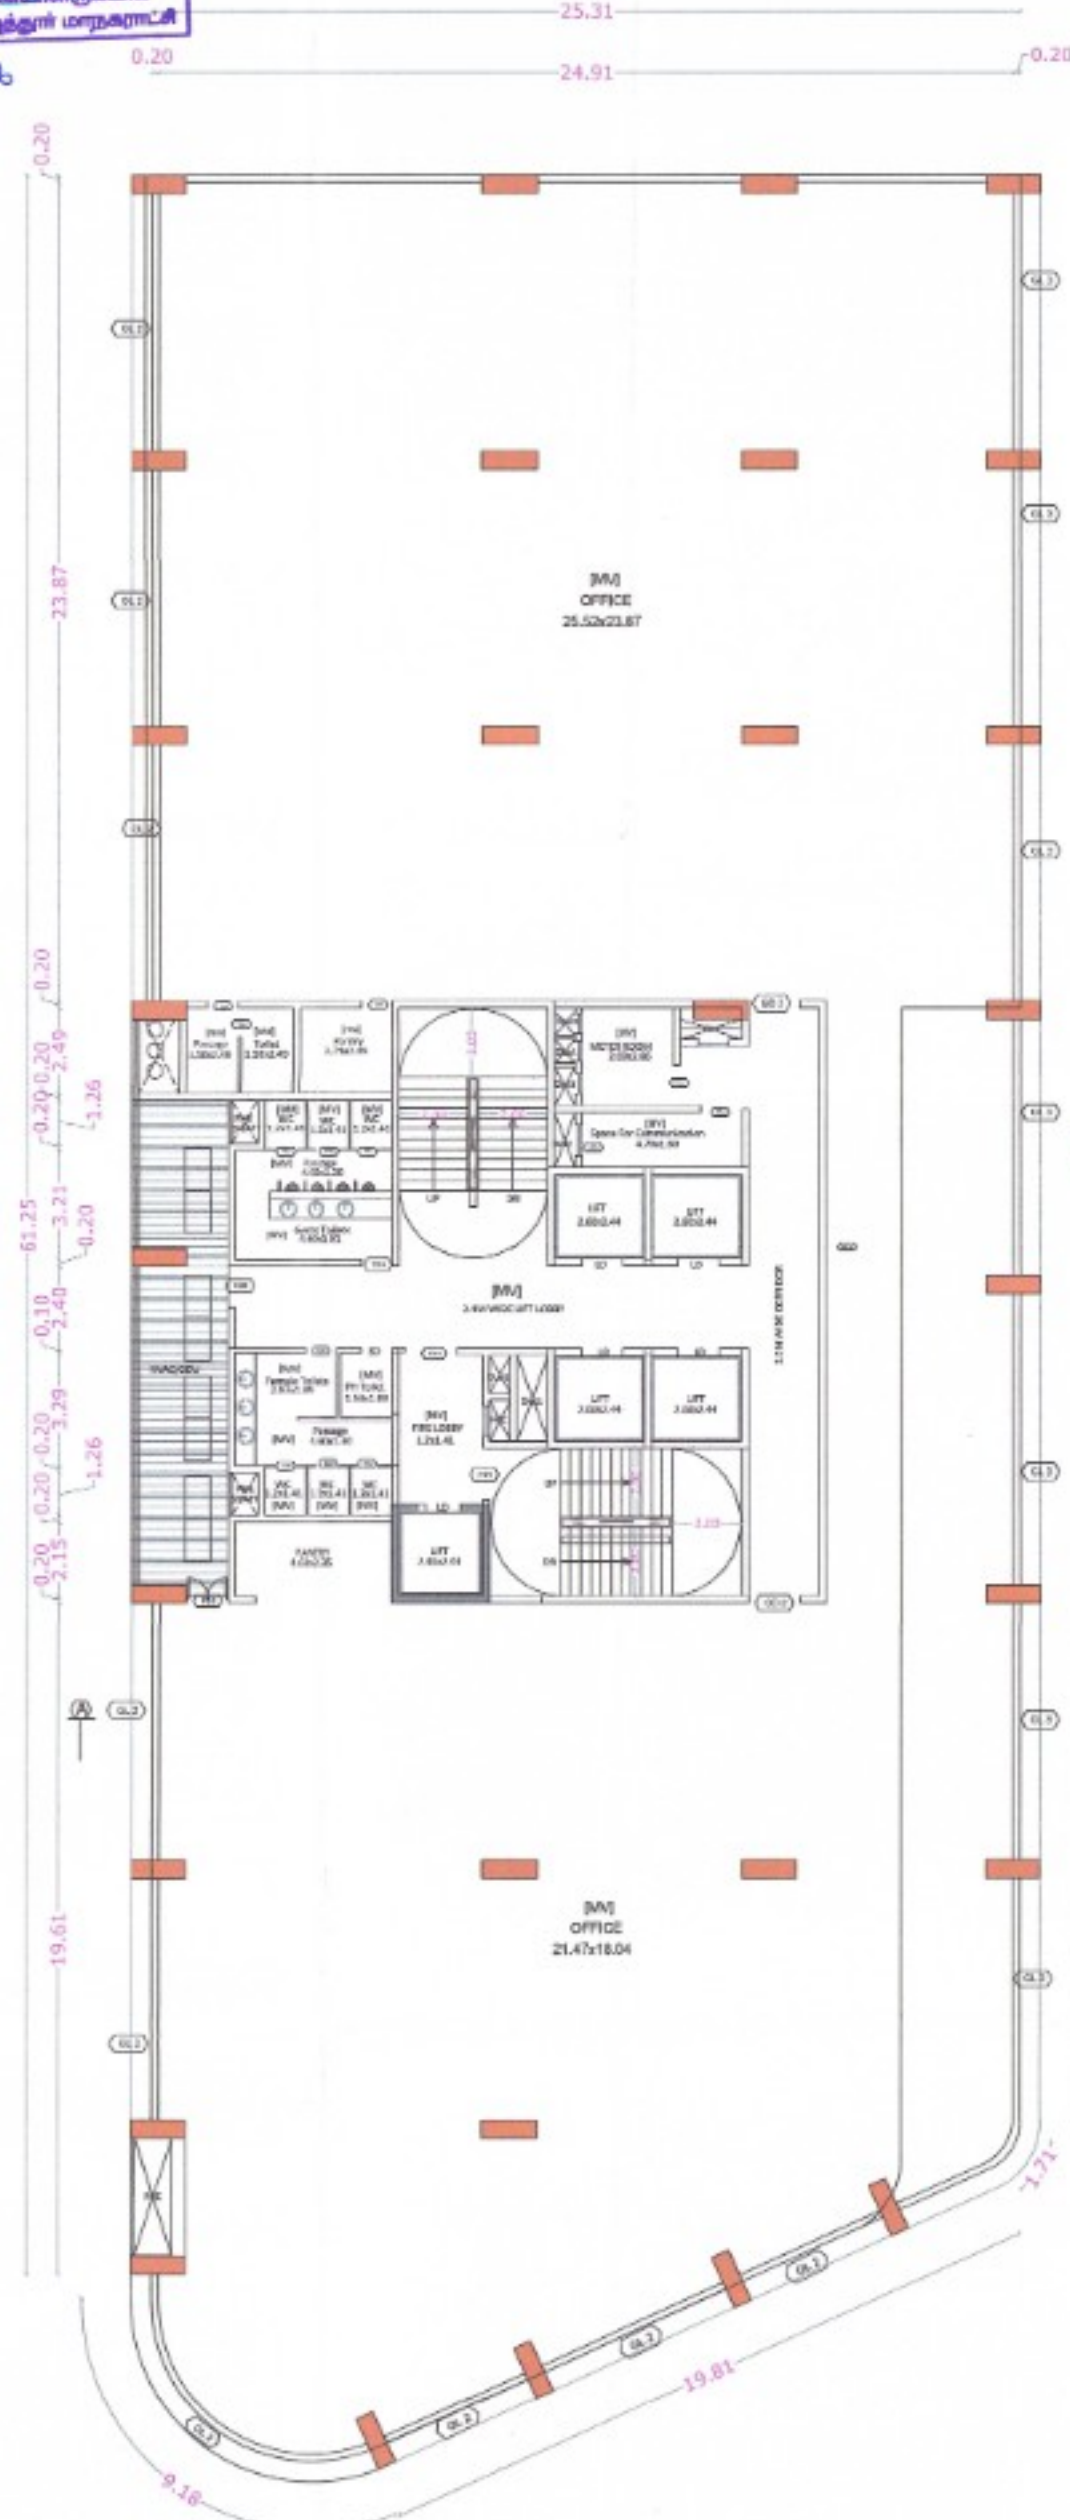

TYPICAL FLOOR PLAN
[SECOND, THIRD, FOURTH, FIFTH & SIXTH FLOOR]



SEVENTH FLOOR PLAN

BLOCK - 2 SHEET NO : 14

AREA STATEMENT

FLOOR NAME	Area SQM	Net Floor Area SQM	Total Area SQM	EXPORT
GROUND FLOOR	48.42	3443.71	3512.13	Plotting
SECOND FLOOR	1308.12	---	1308.12	Commercial
THIRD FLOOR	1479.75	---	1479.75	Commercial
FOURTH FLOOR	1355.45	---	1355.45	Commercial
FIFTH FLOOR	1355.45	---	1355.45	Commercial
SIXTH FLOOR	1355.45	---	1355.45	Commercial
SEVENTH FLOOR	1355.45	---	1355.45	Commercial
STAIRCASE	1355.45	---	1355.45	Commercial
TOTAL ALL FLOOR	12807.67	2817.46	3595.13	Plotting

TOTAL F.S.I. AREA 12807.67 sqm

HEIGHT OF THE BUILDING 29.55 m

FLOOR NAME	F.S.I. AREA SQM	Net Floor Area SQM	Total Area SQM
GROUND FLOOR	8.79	---	8.79

TOTAL F.S.I. AREA 8.79 sqm

HEIGHT OF THE BUILDING 3.30 m

SCHEDULE OF JOINERY

SYMBOL	DESCRIPTION	SIZE IN MM
COMMERCIAL BLOCK DOOR		
GD1	MAIN ENTRY DOOR	2.20 x 2.40
GD 1	GLASS DOOR	2.20 x 2.40
GD 2	GLASS DOOR	1.50 x 2.40
LD	LIFT DOOR	1.20 x 2.40
FD1	FIRE DOOR	1.50 x 2.40
FD2	FIRE DOOR	1.20 x 2.40
DI	DOOR	0.90 x 2.40
SD	SLIDING DOOR	0.90 x 2.40
SD1	SHUTT DOOR	0.90 x 2.40
SD2	SHUTT DOOR	0.60 x 2.40
TD1	TOILET DOOR	0.90 x 2.40
TD2	TOILET DOOR	0.75 x 2.40

SYMBOL	DESCRIPTION	SIZE IN MM
COMMERCIAL BLOCK DOOR		
GL1	GLAZING	VARIES x 3.20
GL2	GLAZING	VARIES x 2.60
GL3	GLAZING	VARIES x 6.20
MV	MECHANICAL VENTILATION PROVIDED	

STAIRCASE DETAILS
WIDTH - 2.00 m
THREAD - 0.20 m
RISE - 0.15 m

For INFINIUM DEVELOPERS LLP

Authorised Signatory,

APPLICANT

STRUCTURAL ENGINEER

Reg. No. SE/08-12018/08/01

AEC NEXGEN CONSULTANCY LLP

No.178, 5th Cross, Venkateshwarra Nagar,

Jakkur, Bengaluru Urban, Karnataka - 560 064.

Architect

Reg. No. CA/2011/52241

A DIALOGUE

A705, Nissh Central Park, Vinyak Nagar,

Kottajehalli, Bangalore - 560 064.

Architect

PLAN SHOWING THE PROPOSED COMMERCIAL BUILDING IN T.S. No : 2/3 part [OLD S.F. No : 468 & 469/1]
WARD No: W [23], BLOCK No : 3, AT SATHY ROAD, GANAPATHY VILLAGE, COIMBATORE CORPORATION.
GANAPATHY D.D. PLAN No : 3

Online Application No: SWP/BPA/624860/2025

BLOCK - 2 SHEET NO : 15

AREA STATEMENT

FLOOR NAME	TS AREA SQM	NSP FLOOR SQM	TOTAL AREA SQM	USE
GROUND FLOOR	46.40	3448.71	3515.11	Commercial
FIRST FLOOR	1479.20	---	1479.20	Commercial
SECOND FLOOR	1479.20	---	1479.20	Commercial
THIRD FLOOR	1479.20	---	1479.20	Commercial
FOURTH FLOOR	1479.20	---	1479.20	Commercial
FIFTH FLOOR	1479.20	---	1479.20	Commercial
SIXTH FLOOR	1479.20	---	1479.20	Commercial
SEVENTH FLOOR	1479.20	---	1479.20	Commercial
EIGHTH FLOOR	1479.20	---	1479.20	Commercial
NINTH FLOOR	1479.20	---	1479.20	Commercial
TENTH FLOOR	1479.20	---	1479.20	Commercial
TOTAL FLOOR AREA	13840.47	---	13840.47	

TOTAL FLOOR AREA 13840.47 Sqm
HEIGHT OF THE BUILDING 29.55 m

FLOOR NAME	TS AREA SQM	NSP FLOOR SQM	TOTAL AREA SQM
WATCHMAN ROOM	8.79	---	8.79
GROUND FLOOR	8.79	---	8.79

TOTAL FLOOR AREA 8.79 Sqm
HEIGHT OF THE BUILDING 3.20 m



SCHEDULE OF JOINTERY

SYMBOL	DESCRIPTION	SIZE IN MM
CD1	COMMERCIAL BLOCK DOOR	
GD1	GLASS DOOR	2.00 x 2.40
GD2	GLASS DOOR	1.50 x 2.40
LD	LIFT DOOR	1.20 x 2.40
FD1	FIRE DOOR	1.50 x 2.40
FD2	FIRE DOOR	1.20 x 2.40
D1	DOOR	0.90 x 2.40
SD	SLIDING DOOR	0.90 x 2.40
SD1	SHAFT DOOR	0.90 x 2.40
SD2	SHAFT DOOR	0.60 x 2.40
TD1	TOILET DOOR	0.90 x 2.40
TD2	TOILET DOOR	0.75 x 2.40

SYMBOL	DESCRIPTION	SIZE IN MM
GL1	GLAZING	VARIES x 3.20
GL2	GLAZING	VARIES x 2.40
GL3	GLAZING	VARIES x 6.20
MV	MECHANICAL VENTILATION PROVIDED	

STAIRCASE DETAILS

WIDTH	2.00 m
HEAD	0.20 m
RISE	0.15 m

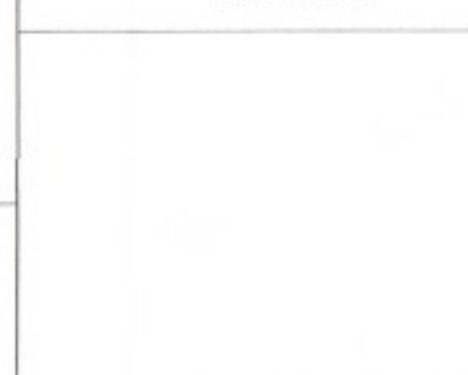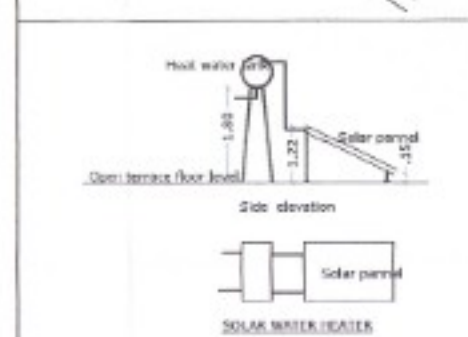

PRADEEP G KEDLAYA
Reg. No. SE/GR-4201908/191
AEC NEXGEN CONSULTANCY LLP
No.178, 5th Cross, Venkateswara Nagar,
Jolarpet, Bangalore Urban, Karnataka - 560 064.

STRUCTURAL ENGINEER

For INFINIUM DEVELOPERS LLP

Authorised Signatory,
APPLICANT

Sreenath Vinayakumar
Reg. No. CA/2011/52241
A DIALOGUE
A708, Nilesh Central Park, Vinayak Nagar,
Kallianahalli, Bangalore - 560 064.

ARCHITECT

SECTION OF RAMP

PLAN OF RAMP

SOUTH ELEVATION

SECTION ON A A

TERRACE FLOOR PLAN

GROUND FLOOR PLAN