

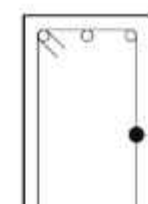
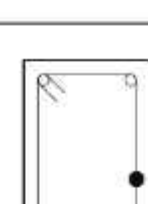
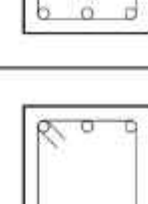
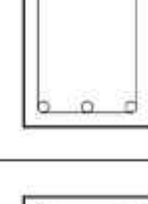
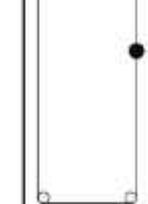
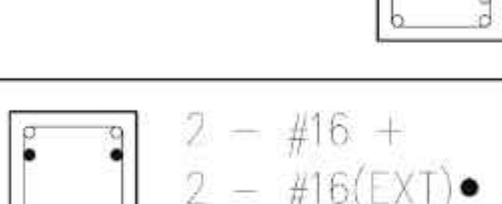
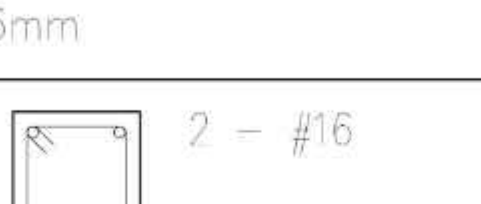
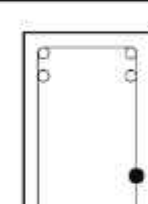
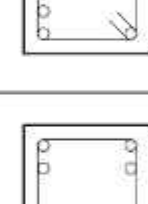
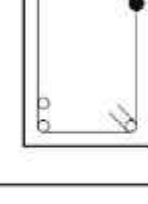
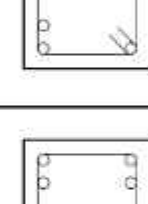


PLINTH BEAM DETAILS

S No	Beam No	Beam Size	Section End @ XX span	Section Mid @ YY span		
1	B1	8"x12"		3 - 12mm #8 @ 7"/c/c 3 - 12mm		
2	B2	8"x15"		3 - 12mm #8 @ 7"/c/c 3 - 12mm		
3	B3	8"x15"		2 - 12mm #8 @ 7"/c/c 4 - 12mm		
4	B4	8"x18"		3 - 12mm #8 @ 6"/c/c 3 - 12mm		
5	B5	8"x18"		2 - 16mm #8 @ 6"/c/c 2 - 16mm		
6	B6	8"x18"		3 - 16mm #8 @ 6"/c/c 3 - 16mm		
7	B7	8"x18"		2 - #16 + 2 - #16(EXT)● #8 @ 6"/c/c 2 - #16		2 - #16 #8 @ 6"/c/c 2 - #16 + 2 - #16(EXT)●
8	B8	8"x18"		2 - #16 #8 @ 6"/c/c 3 - #16		2 - #16 #8 @ 6"/c/c 3 - #16 + 3 - #16(EXT)●
9	B9	8"x18"		4 - #16 #8 @ 6"/c/c 3 - #16		
10	B10	8"x18"		4 - #20 #8 @ 6"/c/c 3 - #16		
11	B11	8"x24"		5 - #16 #8 @ 6"/c/c 3 - #16		
12	B12	8"x24"		4 - #16 #8 @ 6"/c/c 4 - #16		
13	B13	8"x24"		4 - #20 #8 @ 6"/c/c 4 - #16		
14	B14	8"x24"		4 - #25 #8 @ 6"/c/c 4 - #16		
15	B15	8"x5"		4 - #12 #8 @ 6"/c/c 4 - #12		

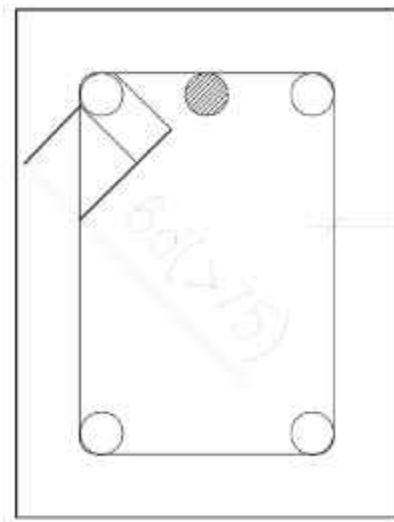


TYPICAL BEAM HOOK DETAILS

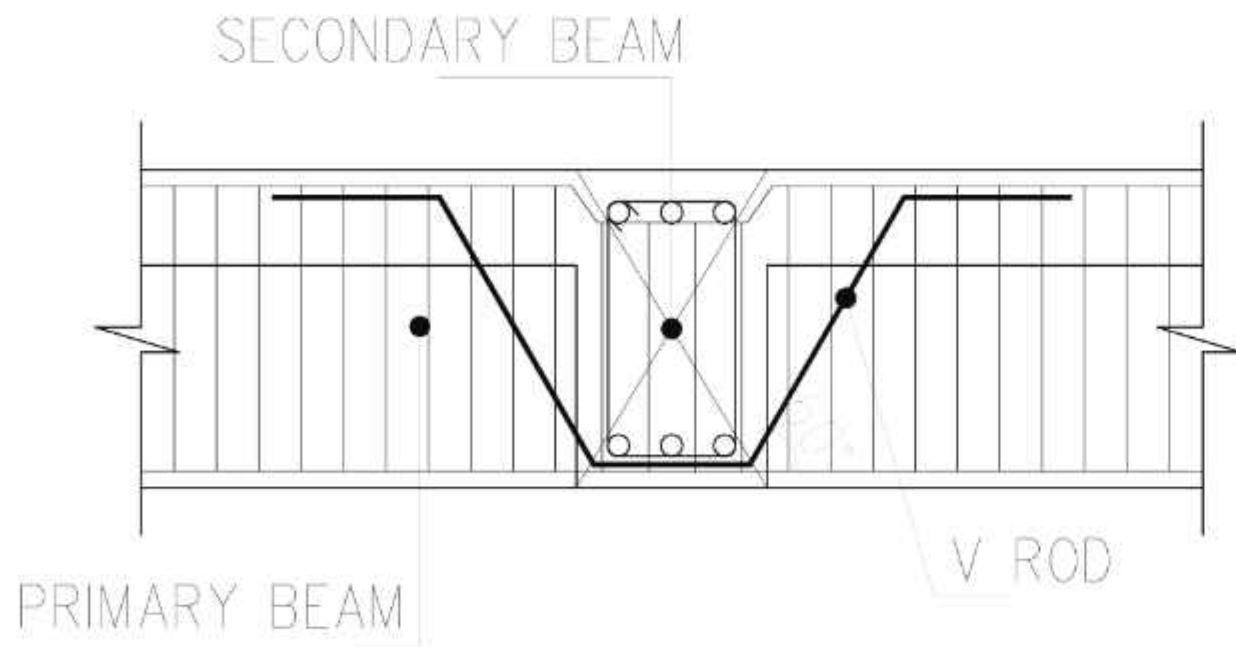



TYPICAL PRIMARY SECONDARY BEAM JUNCTION DETAIL (N.T.S)

GROUND FLOOR ROOF SLAB DETAILS


TYPE	THK	MAIN	DIST	REMARKS
		(along short span)	(along long span)	
S-1	5"	8mm @ 6" C/C	8mm @ 7" C/C	One Way Slab
S-2	5"	8mm @ 6" C/C	8mm @ 6" C/C	Two Way Slab
S-3	5"	10mm @ 6" C/C	10mm @ 6" C/C	Two Way Slab
S-4	6"	10mm @ 6" C/C	10mm @ 6" C/C	Two Way Slab
S-5	7"	10mm @ 4" C/C	10mm @ 5" C/C	Matt type (Top & Btm)

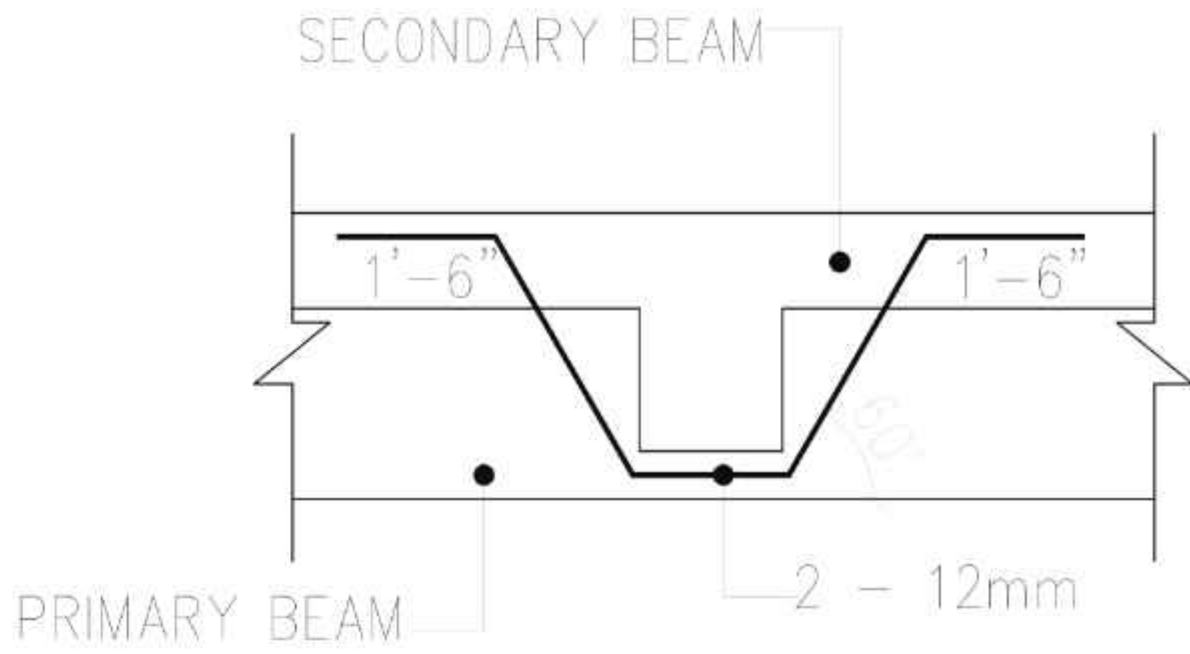


DETAIL - Z (V-ROD DETAILS) (N.T.S)

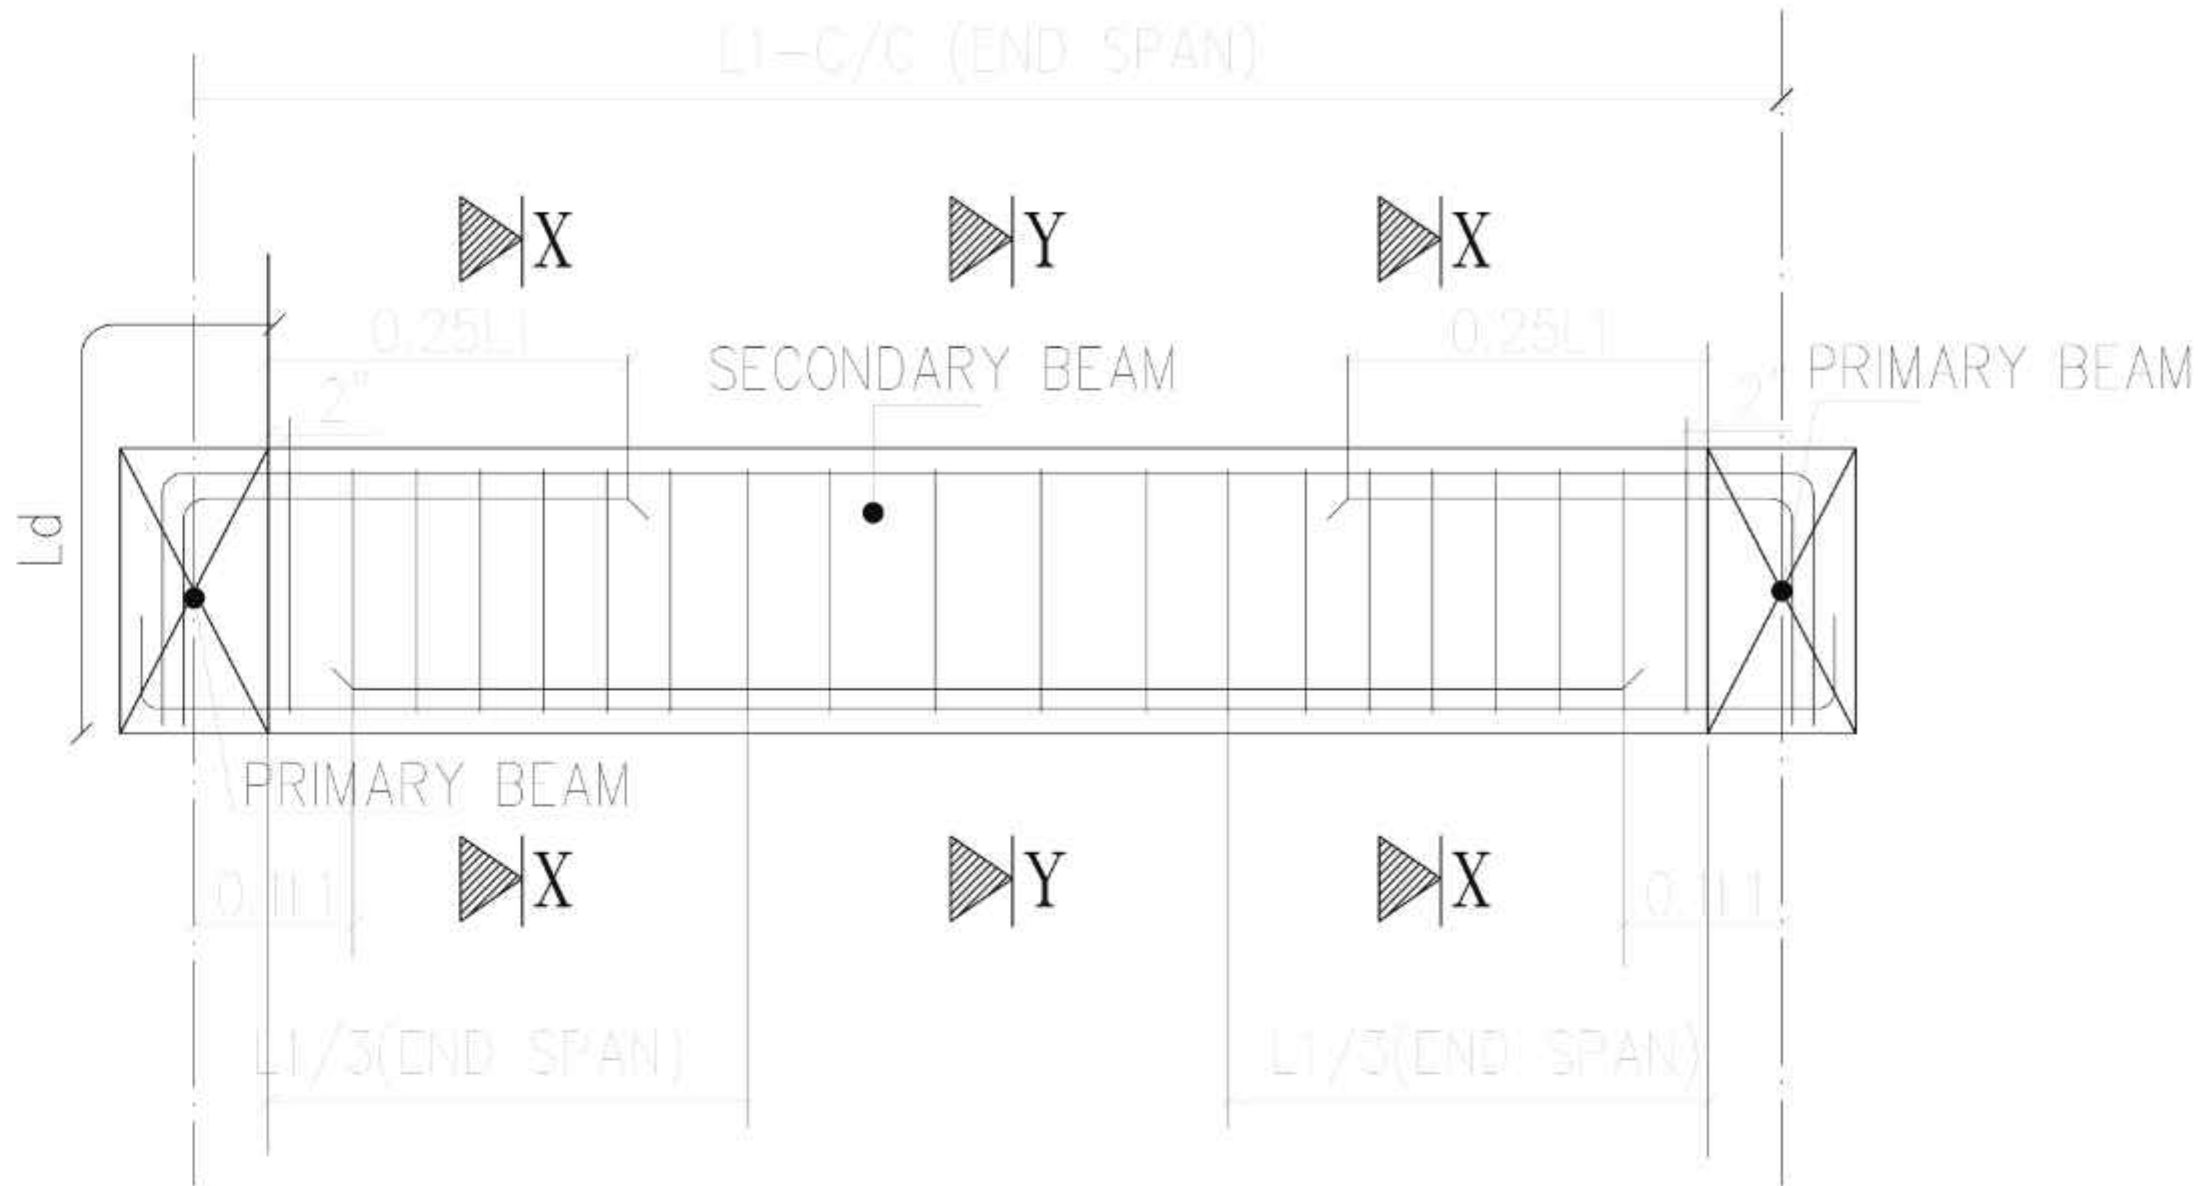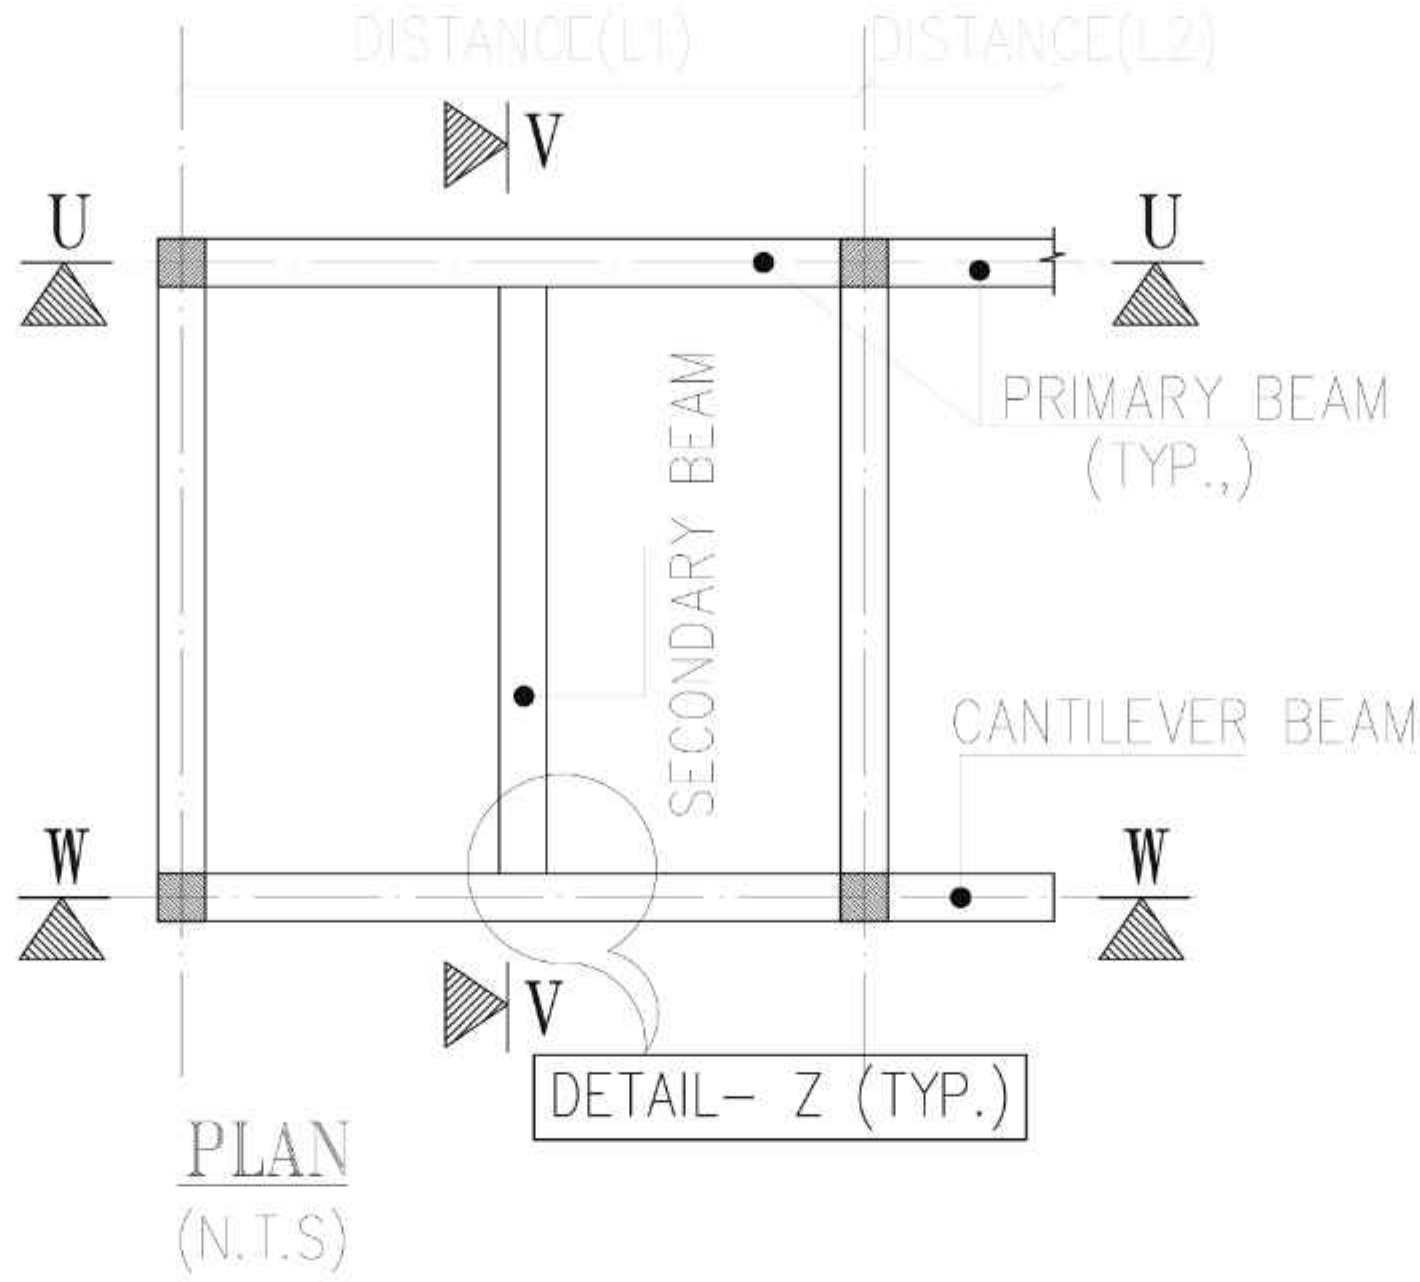

SECTION V-V TYPICAL BEAM SECTION (N.T.S)

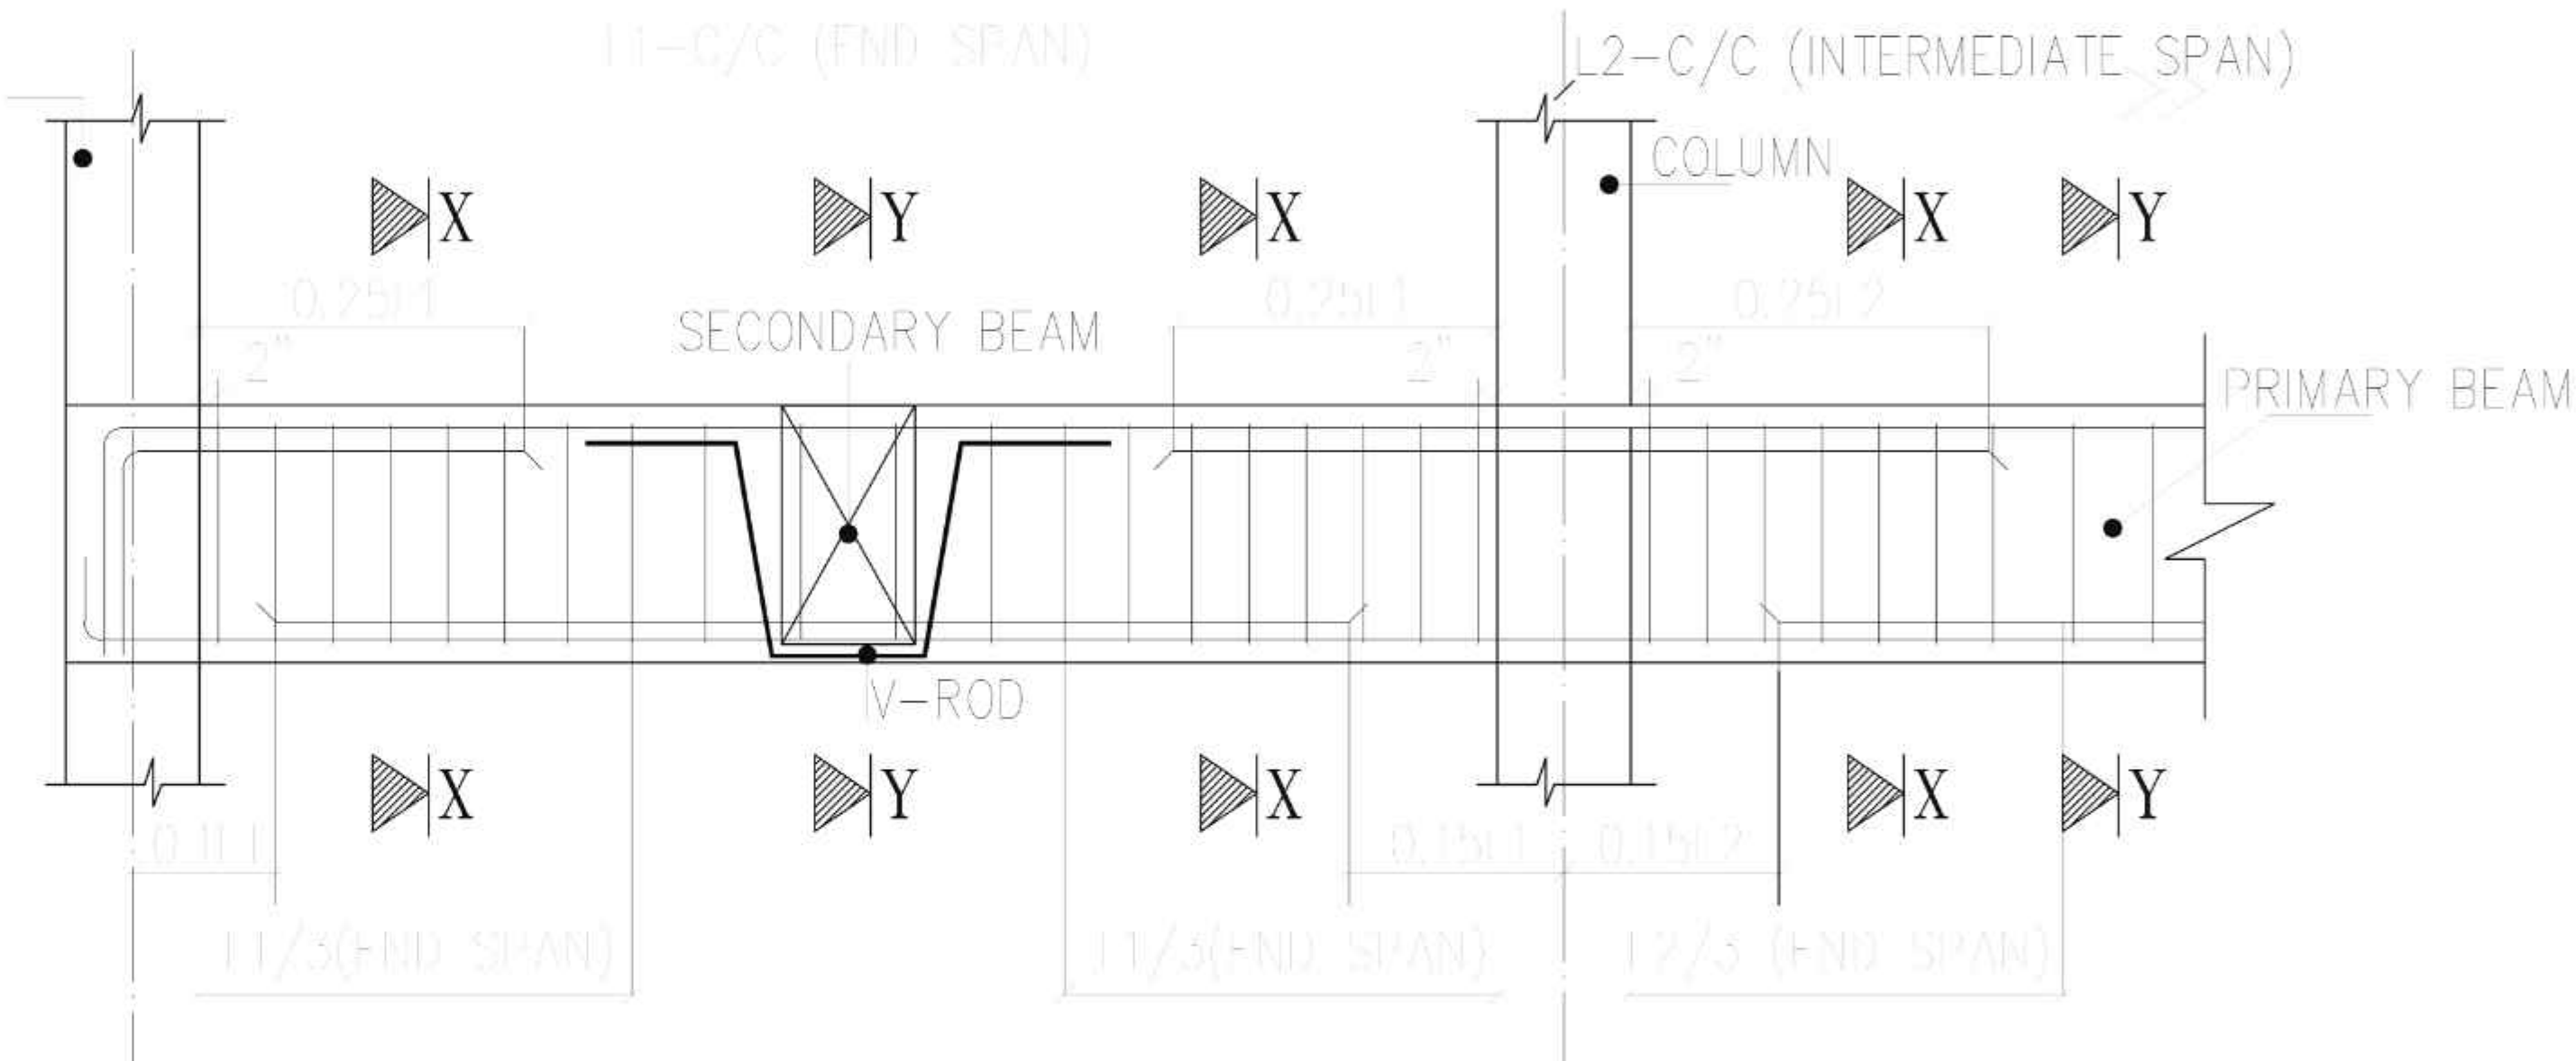


SECTION U-U TYPICAL BEAM SECTION (N.T.S)

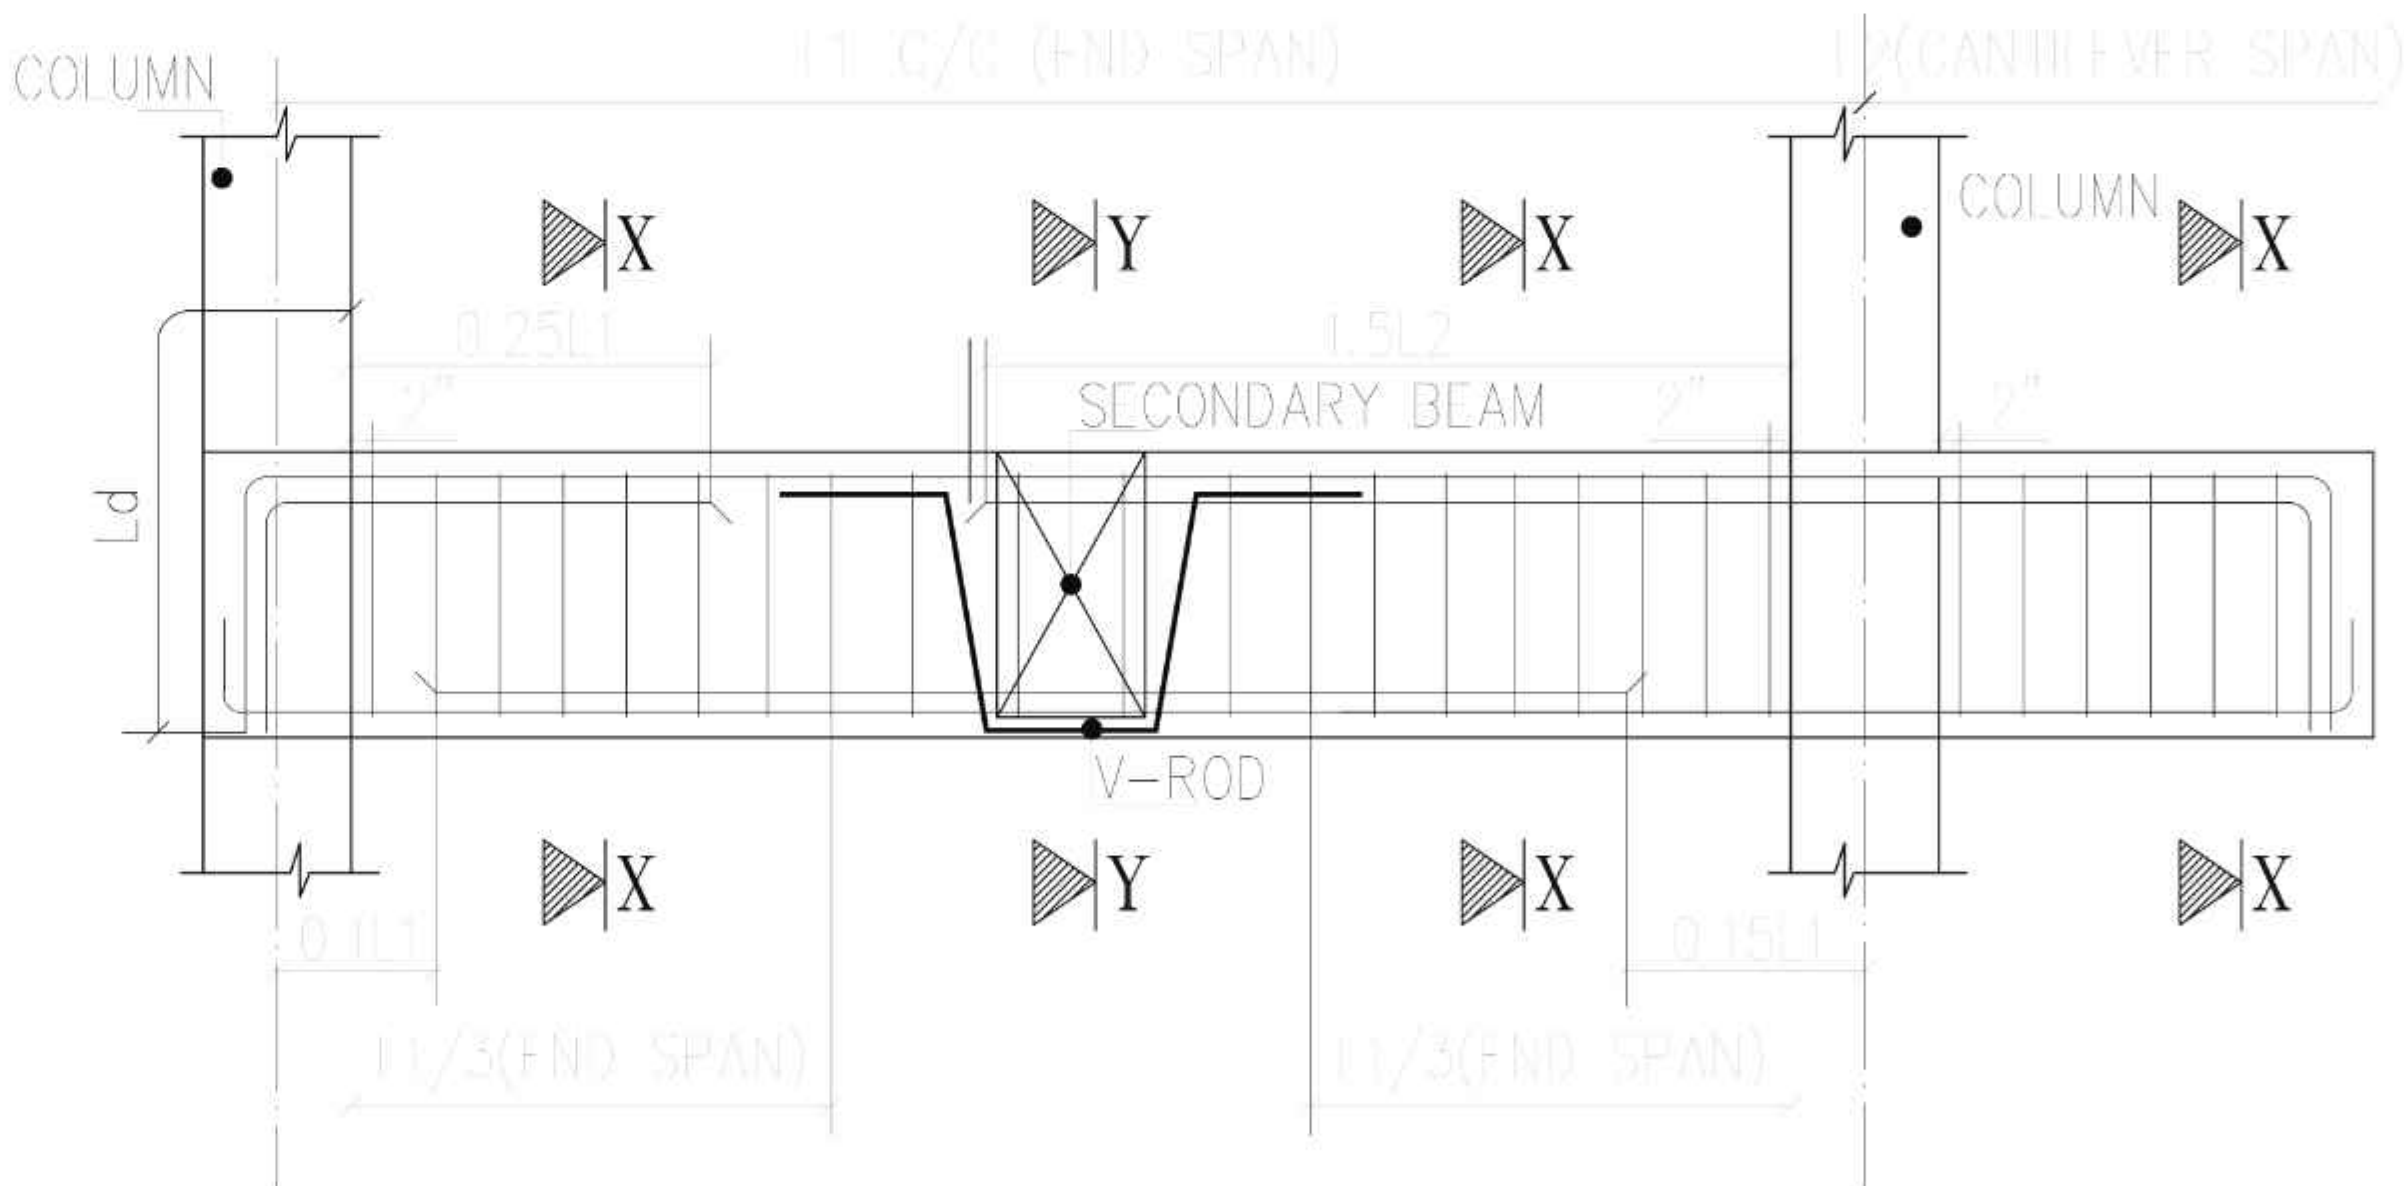

SECTION W-W TYPICAL CANTILEVER BEAM SECTION (N.T.S)


Er. S. Pradeep, B.E., M.E.(ST)
REGISTERED STRUCTURAL ENGINEER Grade-II
DTCP/NAMAKKAL / RSE-II / 001 / 2022
First Floor, No. 02, MIG-2208, Gandhimaa Nagar,
Peelamedu, Coimbatore - 641 004.
Ph: 96550 08064

PROJECT TITLE	DRAWING TITLE	DRAWING STATUS	PROJECT No.	327	No.	REVISED BY	DATE	Ar. PRASANNA PARVATIKAR Ar. ROOPASHREE PARVATIKAR No.20, 1st FLOOR, 2nd STREET, PETHICHETTIPURAM EAST, RAYAPURAM, TIRUPUR-641 601. TELEFAX : (0421) 4326414 E-mail : cubism@gmail.com
M/s.Greenfield Housing's Apartment [25 cents] @ Kalapatti	TYPICAL FIRST-FOURTH FLOOR ROOF DETAILS (1/2)	ISSUED FOR CONSTRUCTION - GFC	DRG. No.	327-FFR-002	REVISION			
			SCALE	NTS.				
			DATE	13-01-2026				
			DRG. BY	GIRE				
			CHKD. BY	GIRE				

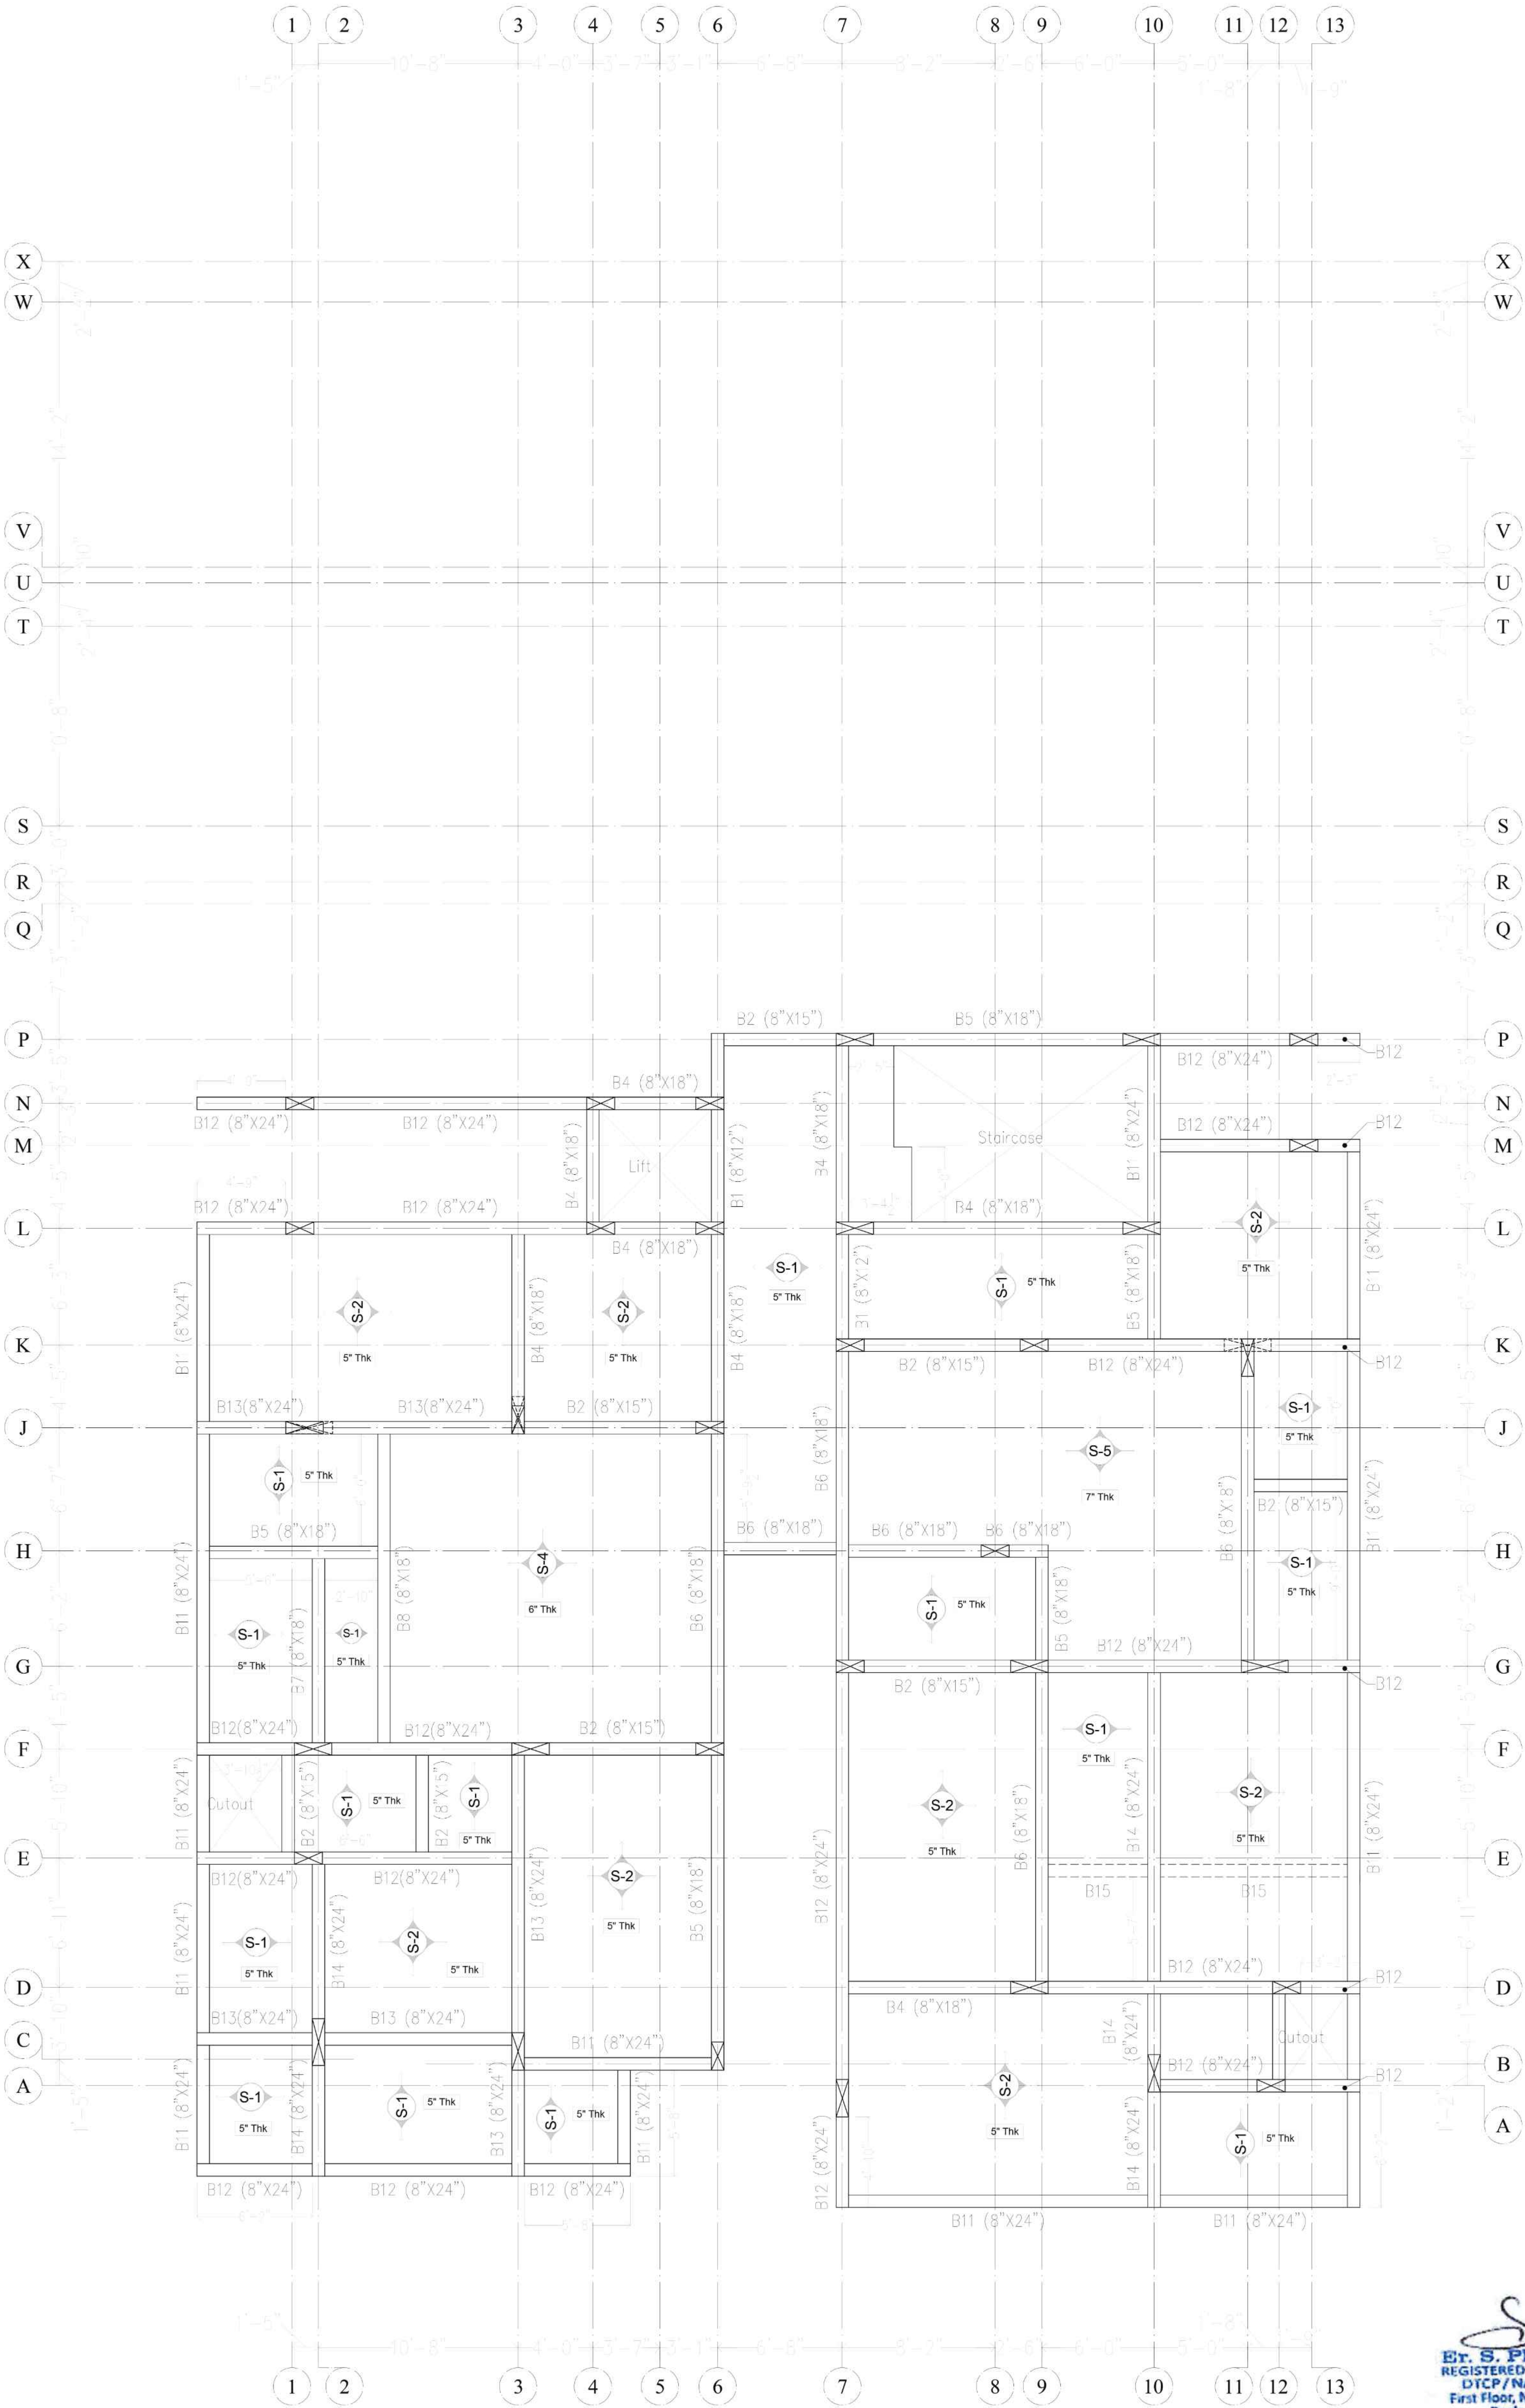

S. Pradeep
ET. S. PRADEEP, B.E., M.E.(ST)
REGISTERED STRUCTURAL ENGINEER Grade-II
DTCP/NAMAKKAL/RSE II/001/2022
First Floor, No. 02, MiG-2208, Gandhimaa Nagar,
Peelamedu, Coimbatore - 641 004.
Ph: 96550 08064

FIFTH FLOOR ROOF DETAILS (1/2)

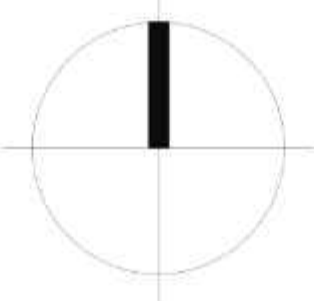

DRAWING STATUS

ISSUED FOR CONSTRUCTION - GFC

PROJECT No.	327
DRG. No.	327-FIFR-001
SCALE	NTS.
DATE	13-01-2026
DRG. BY	GIRE
CHKD. BY	GIRE

No.	REVISED BY	DATE















Ar. PRASANNA PARVATIKAR
Ar. ROOPASHREE PARVATIKAR
No.20, 1st FLOOR, 2nd STREET,
PETHICHETTIPURAM EAST,
RAYAPURAM, TIRUPUR-641 601.
TELEFAX : (0421) 4326414
E-mail : cubism@gmail.com

PROJECT TITLE
DRAWING TITLE


M/s.Greenfield Housing's Apartment [25 cents] @ Kalapatti

PLINTH BEAM DETAILS

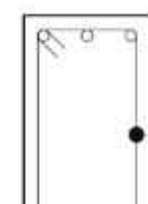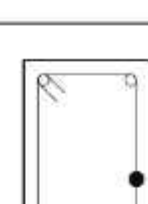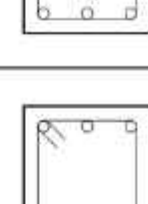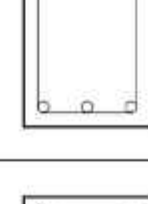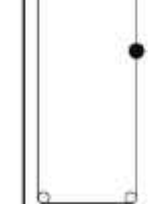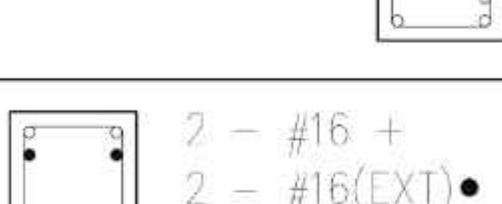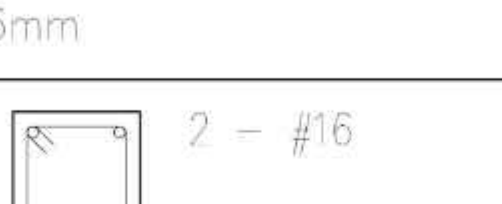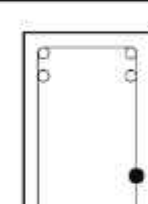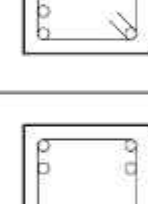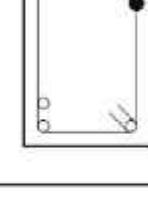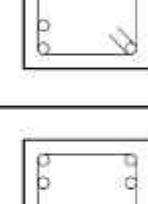S No	Beam No	Beam Size	Section End @ XX span	Section Mid @ YY span
1	B1	8"x12"		3 - 12mm #8 @ 7"/c/c 3 - 12mm
2	B2	8"x15"		3 - 12mm #8 @ 7"/c/c 3 - 12mm
3	B3	8"x15"		2 - 12mm #8 @ 7"/c/c 4 - 12mm
4	B4	8"x18"		3 - 12mm #8 @ 6"/c/c 3 - 12mm
5	B5	8"x18"		2 - 16mm #8 @ 6"/c/c 2 - 16mm
6	B6	8"x18"		3 - 16mm #8 @ 6"/c/c 3 - 16mm
7	B7	8"x18"		
8	B8	8"x18"		
9	B9	8"x18"		
10	B10	8"x18"		
11	B11	8"x24"		
12	B12	8"x24"		
13	B13	8"x24"		
14	B14	8"x24"		
15	B15	8"x5"		

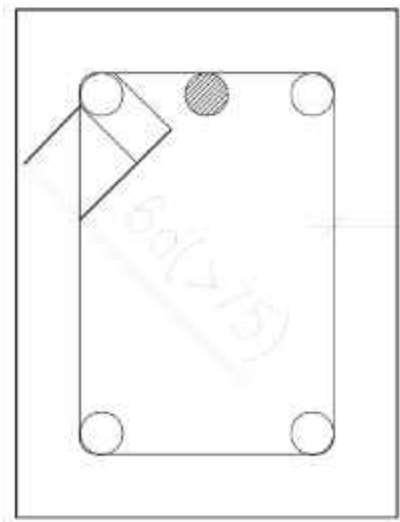


TYPICAL BEAM HOOK DETAILS

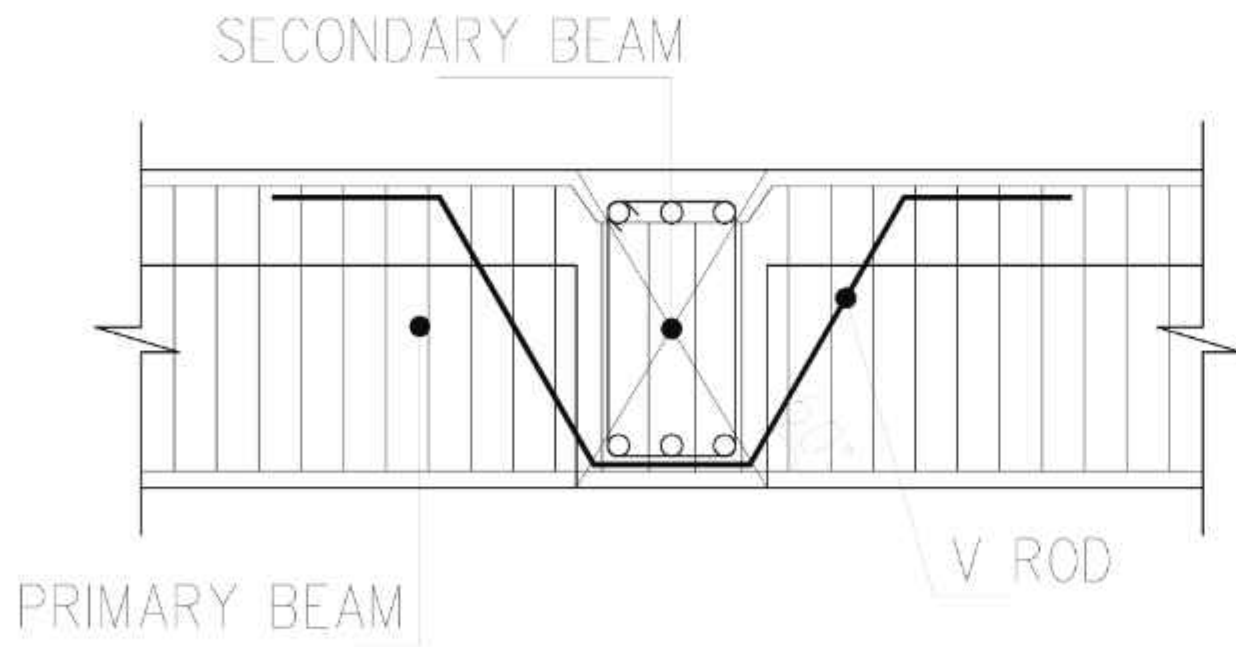



TYPICAL PRIMARY SECONDARY BEAM JUNCTION DETAIL (N.T.S)

GROUND FLOOR ROOF SLAB DETAILS


TYPE	THK	MAIN	DIST	REMARKS
		(along short span)	(along long span)	
S-1	5"	8mm @ 6" C/C	8mm @ 7" C/C	One Way Slab
S-2	5"	8mm @ 6" C/C	8mm @ 6" C/C	Two Way Slab
S-3	5"	10mm @ 6" C/C	10mm @ 6" C/C	Two Way Slab
S-4	6"	10mm @ 6" C/C	10mm @ 6" C/C	Two Way Slab
S-5	7"	10mm @ 4" C/C	10mm @ 5" C/C	Matt type (Top & Btm)

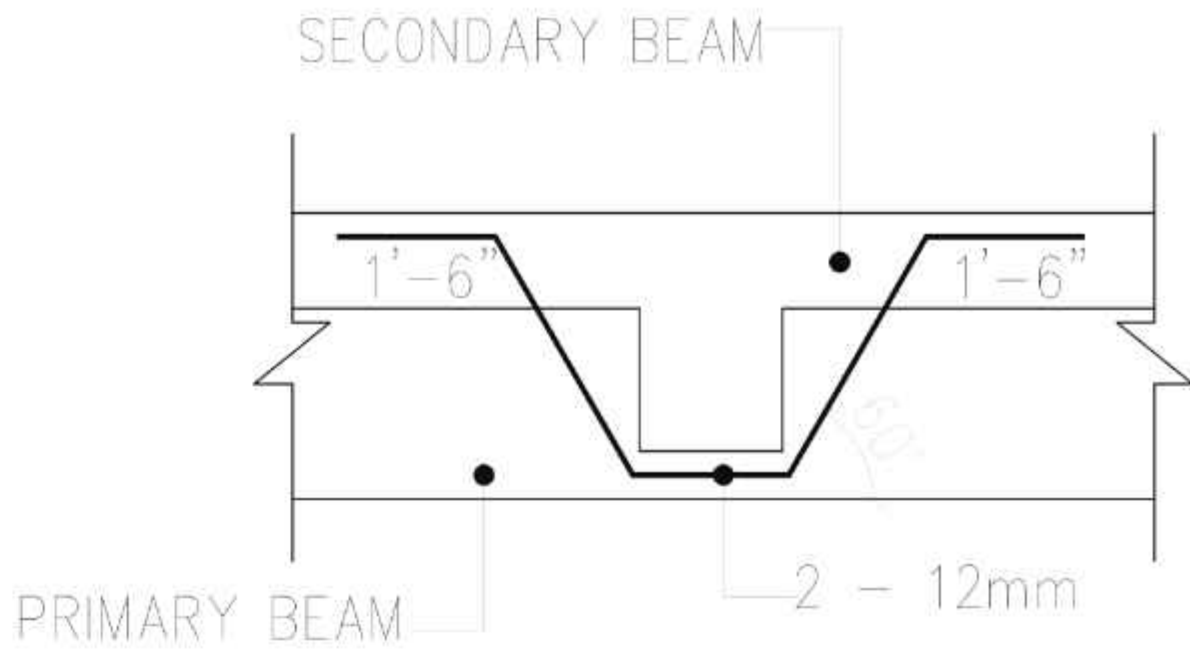


DETAIL - Z (V-ROD DETAILS) (N.T.S)

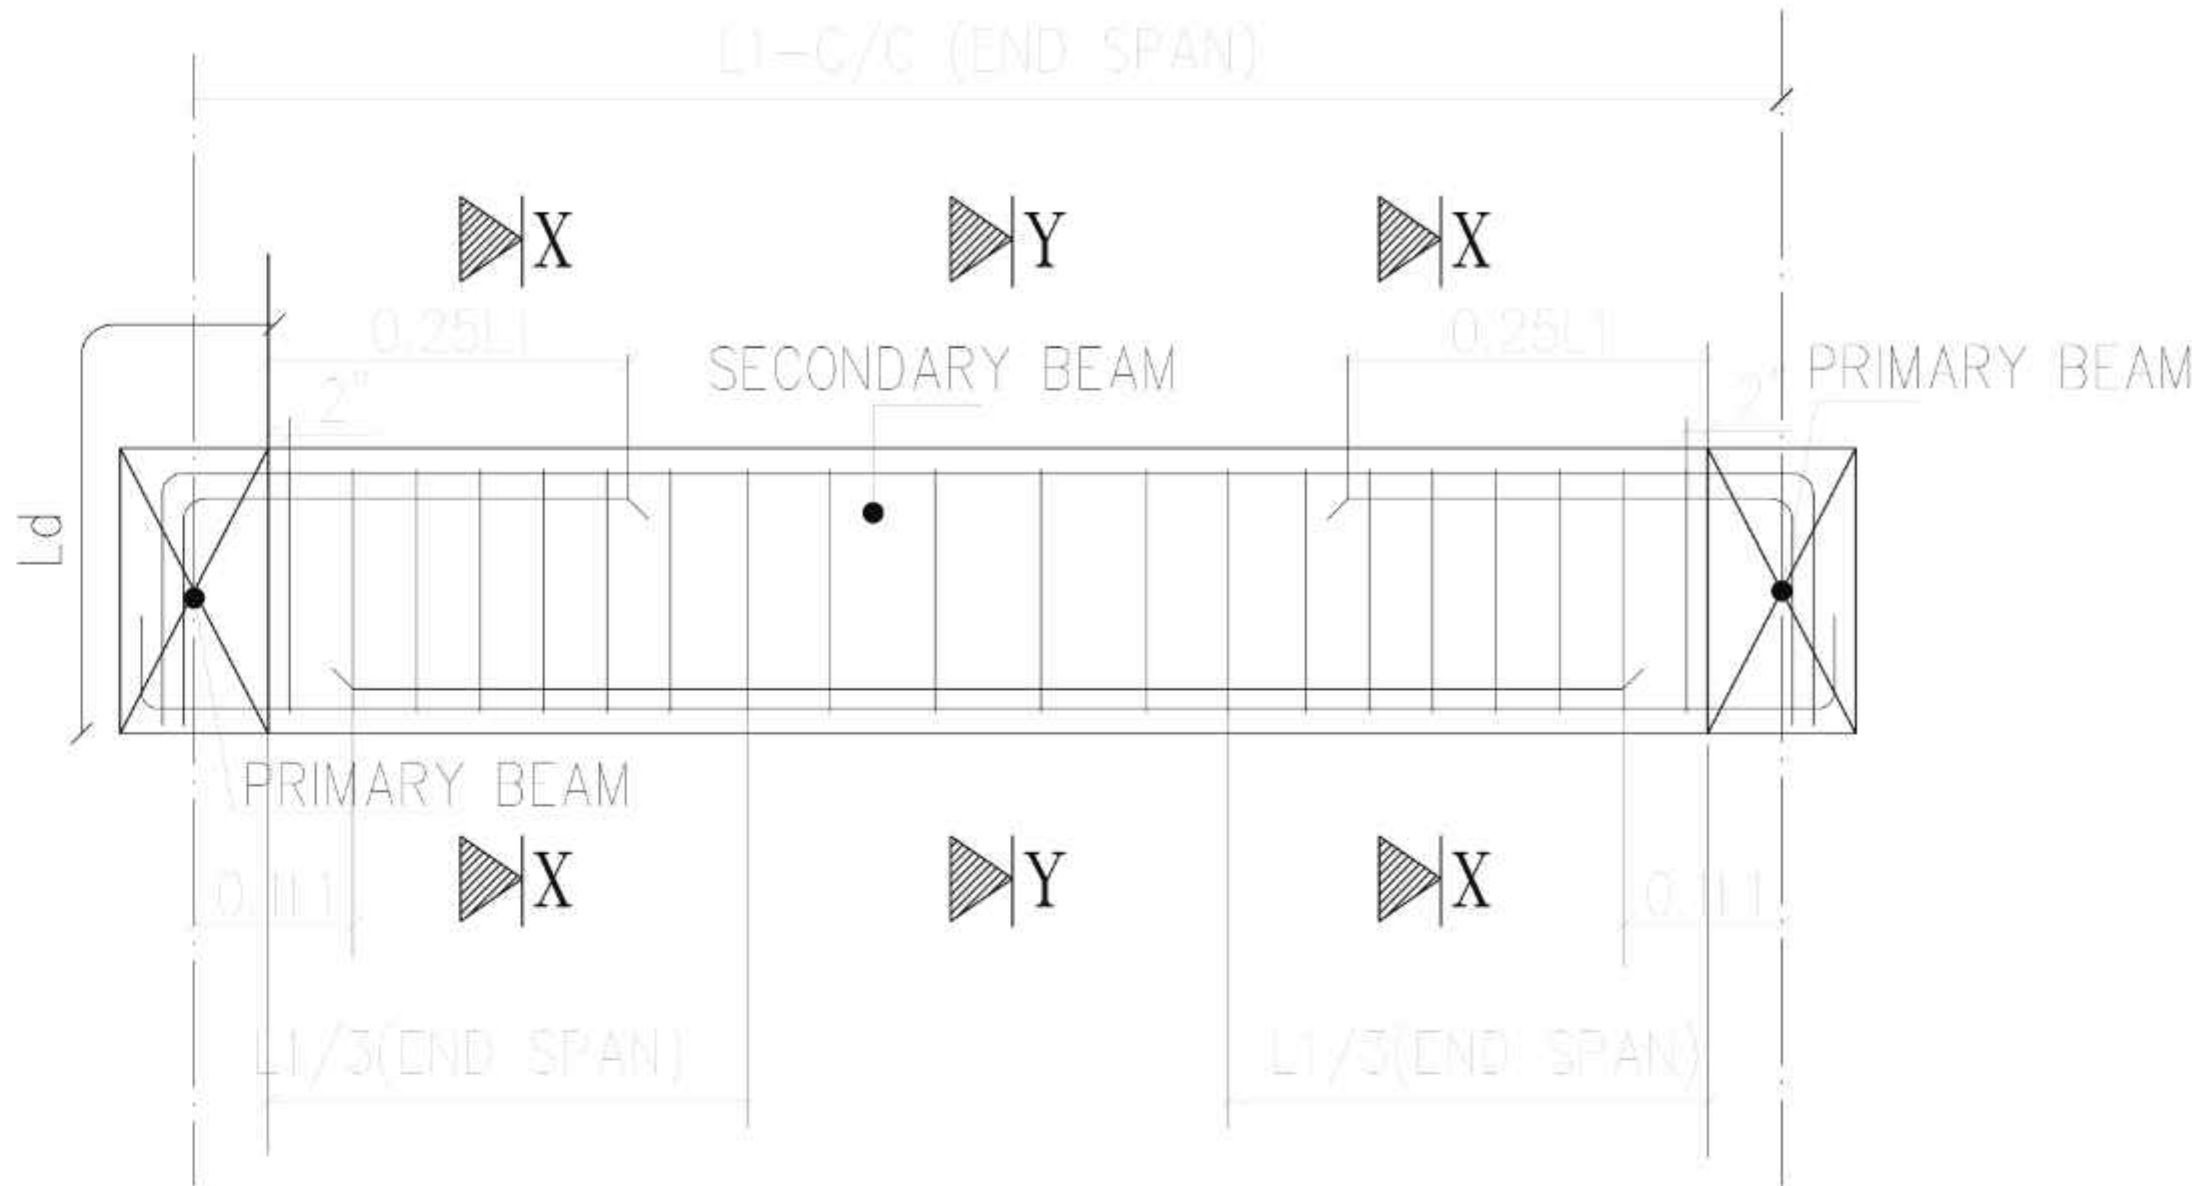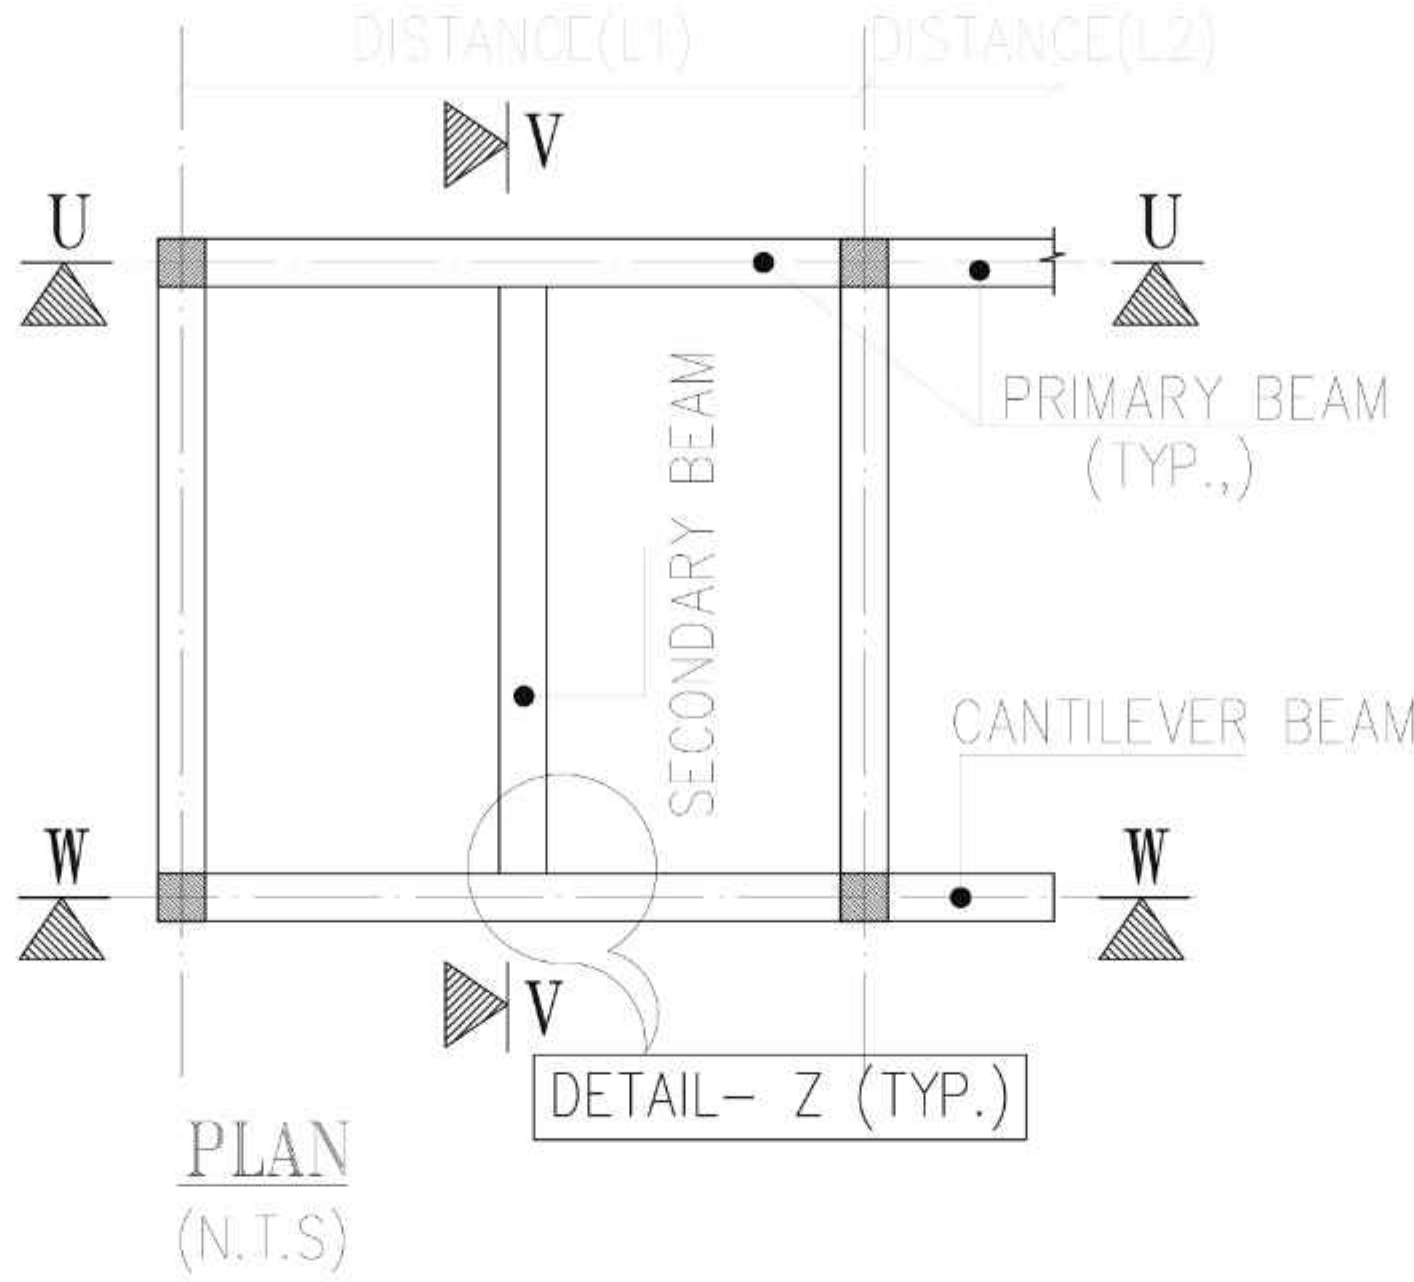

SECTION V-V TYPICAL BEAM SECTION (N.T.S)

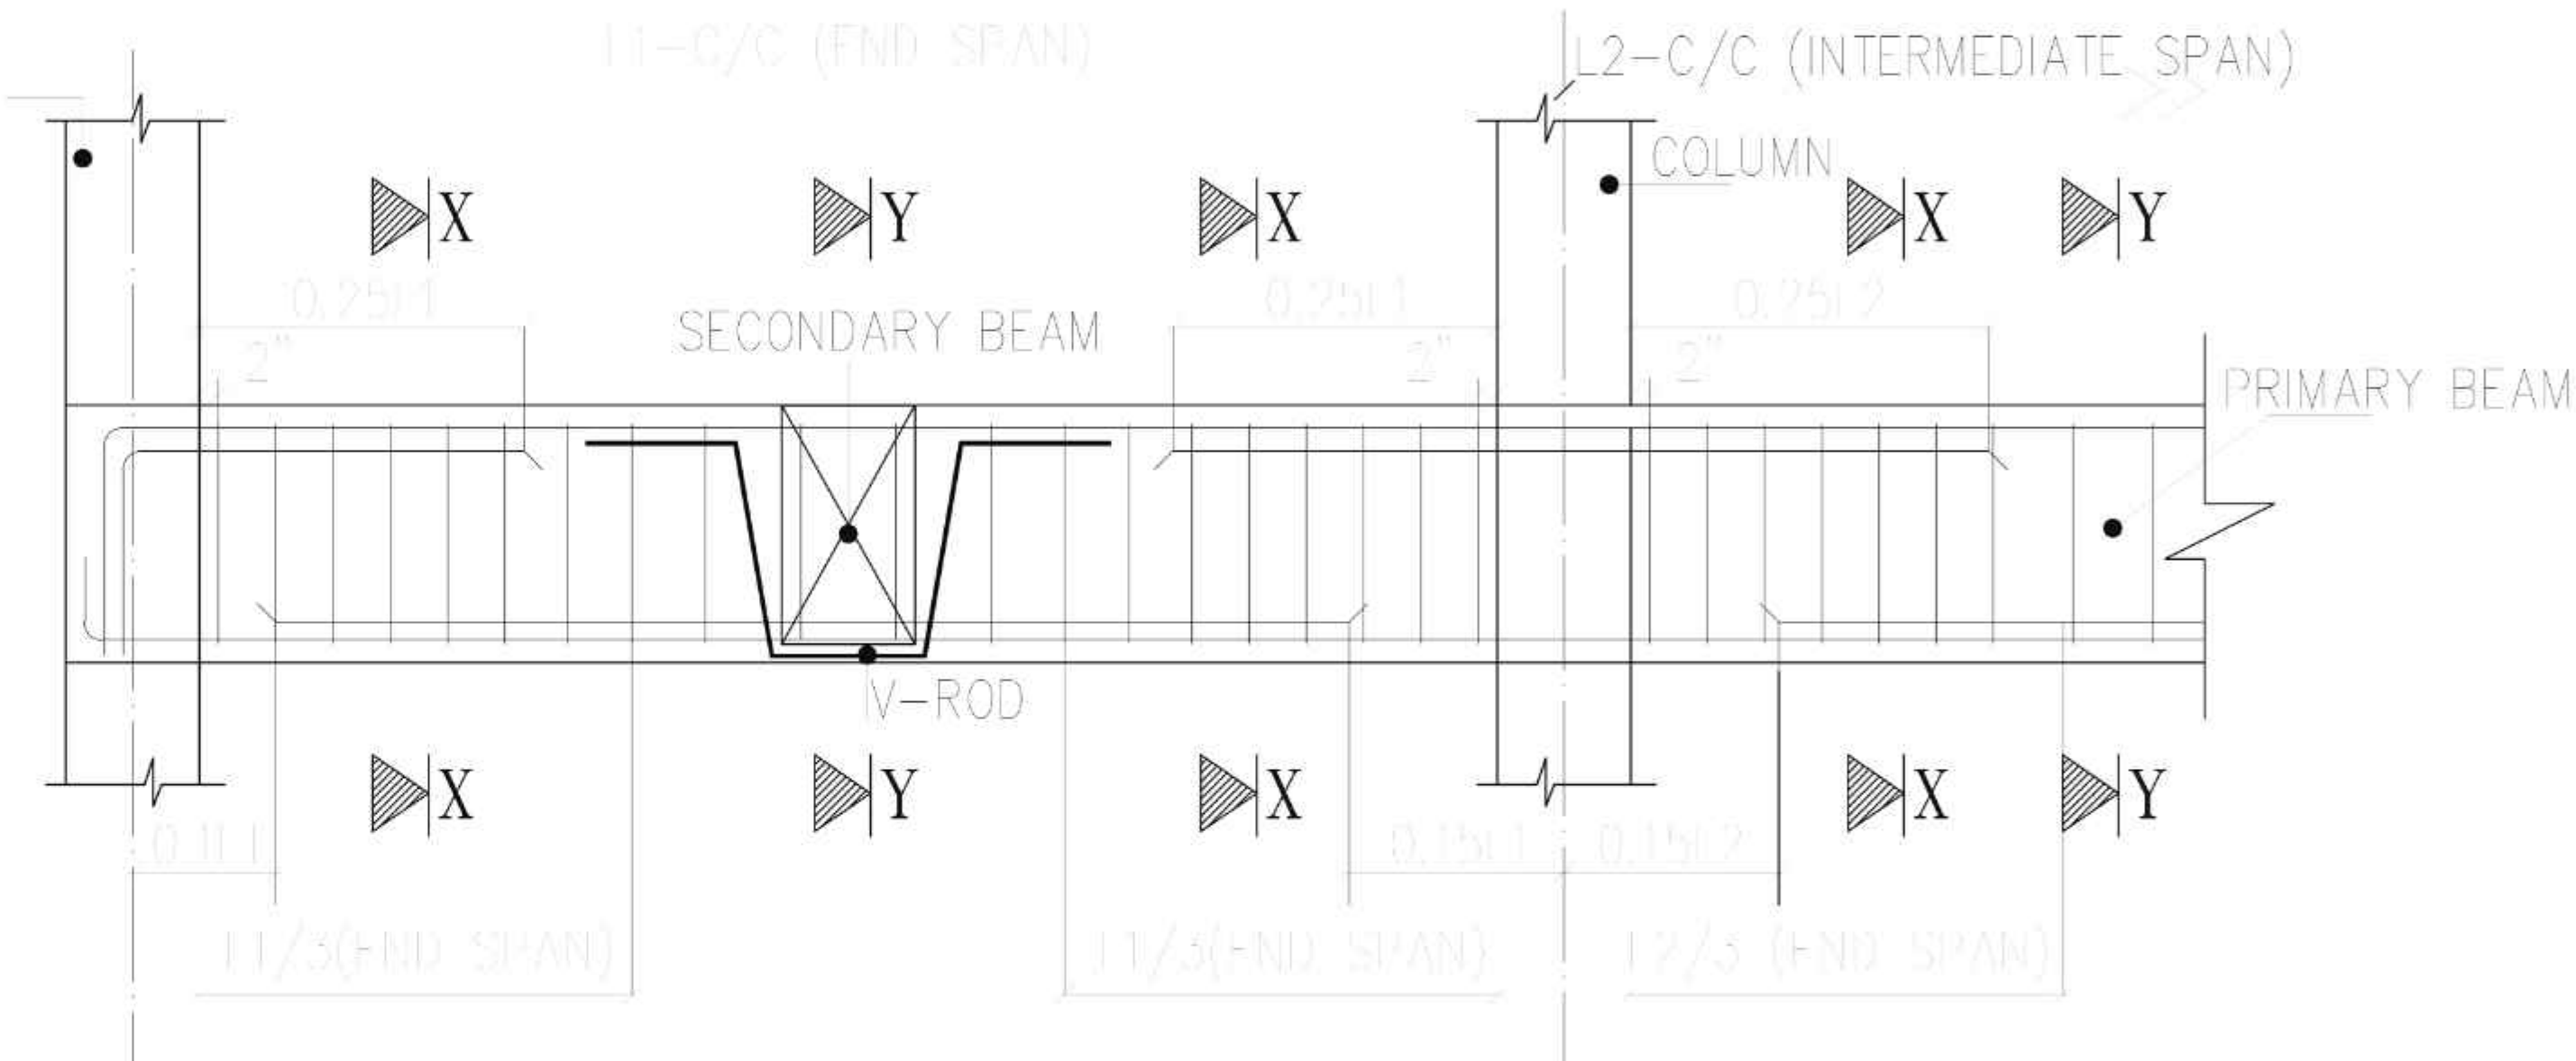


SECTION U-U TYPICAL BEAM SECTION (N.T.S)

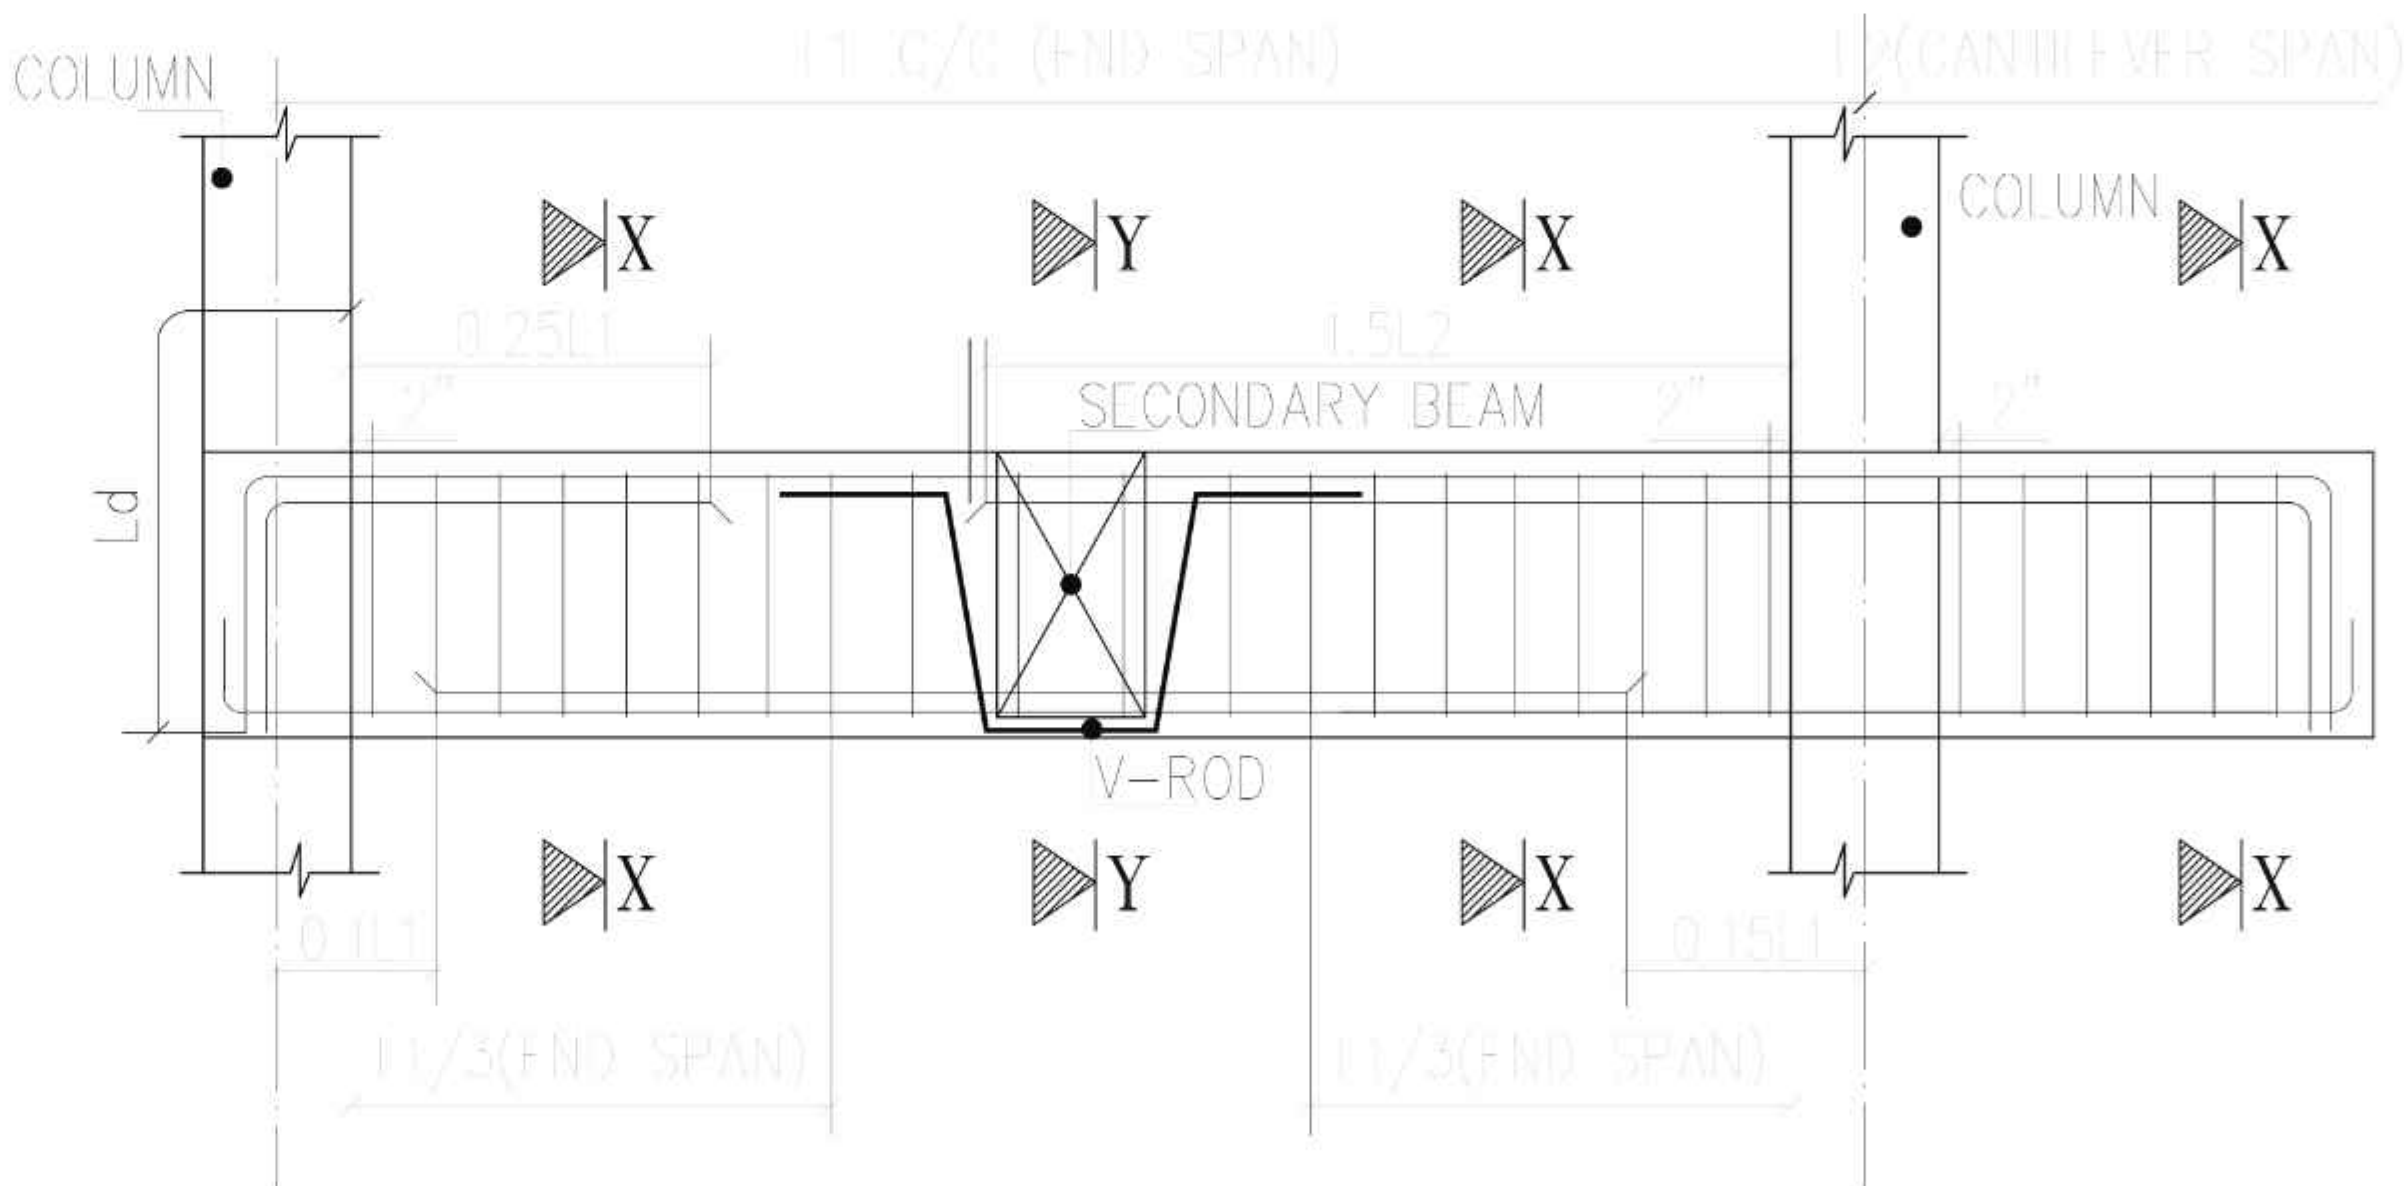

SECTION W-W TYPICAL CANTILEVER BEAM SECTION (N.T.S)

S. Pradeep
Er. S. PRADEEP, B.E., M.E.(ST)
REGISTERED STRUCTURAL ENGINEER Grade-II
DYCP/NAMAKKAL / RSE-II/001/2022
First Floor, No. 02, MIG-2208, Gandhimaa Nagar,
Peelamedu, Coimbatore - 641 004.
Ph: 96550 08064

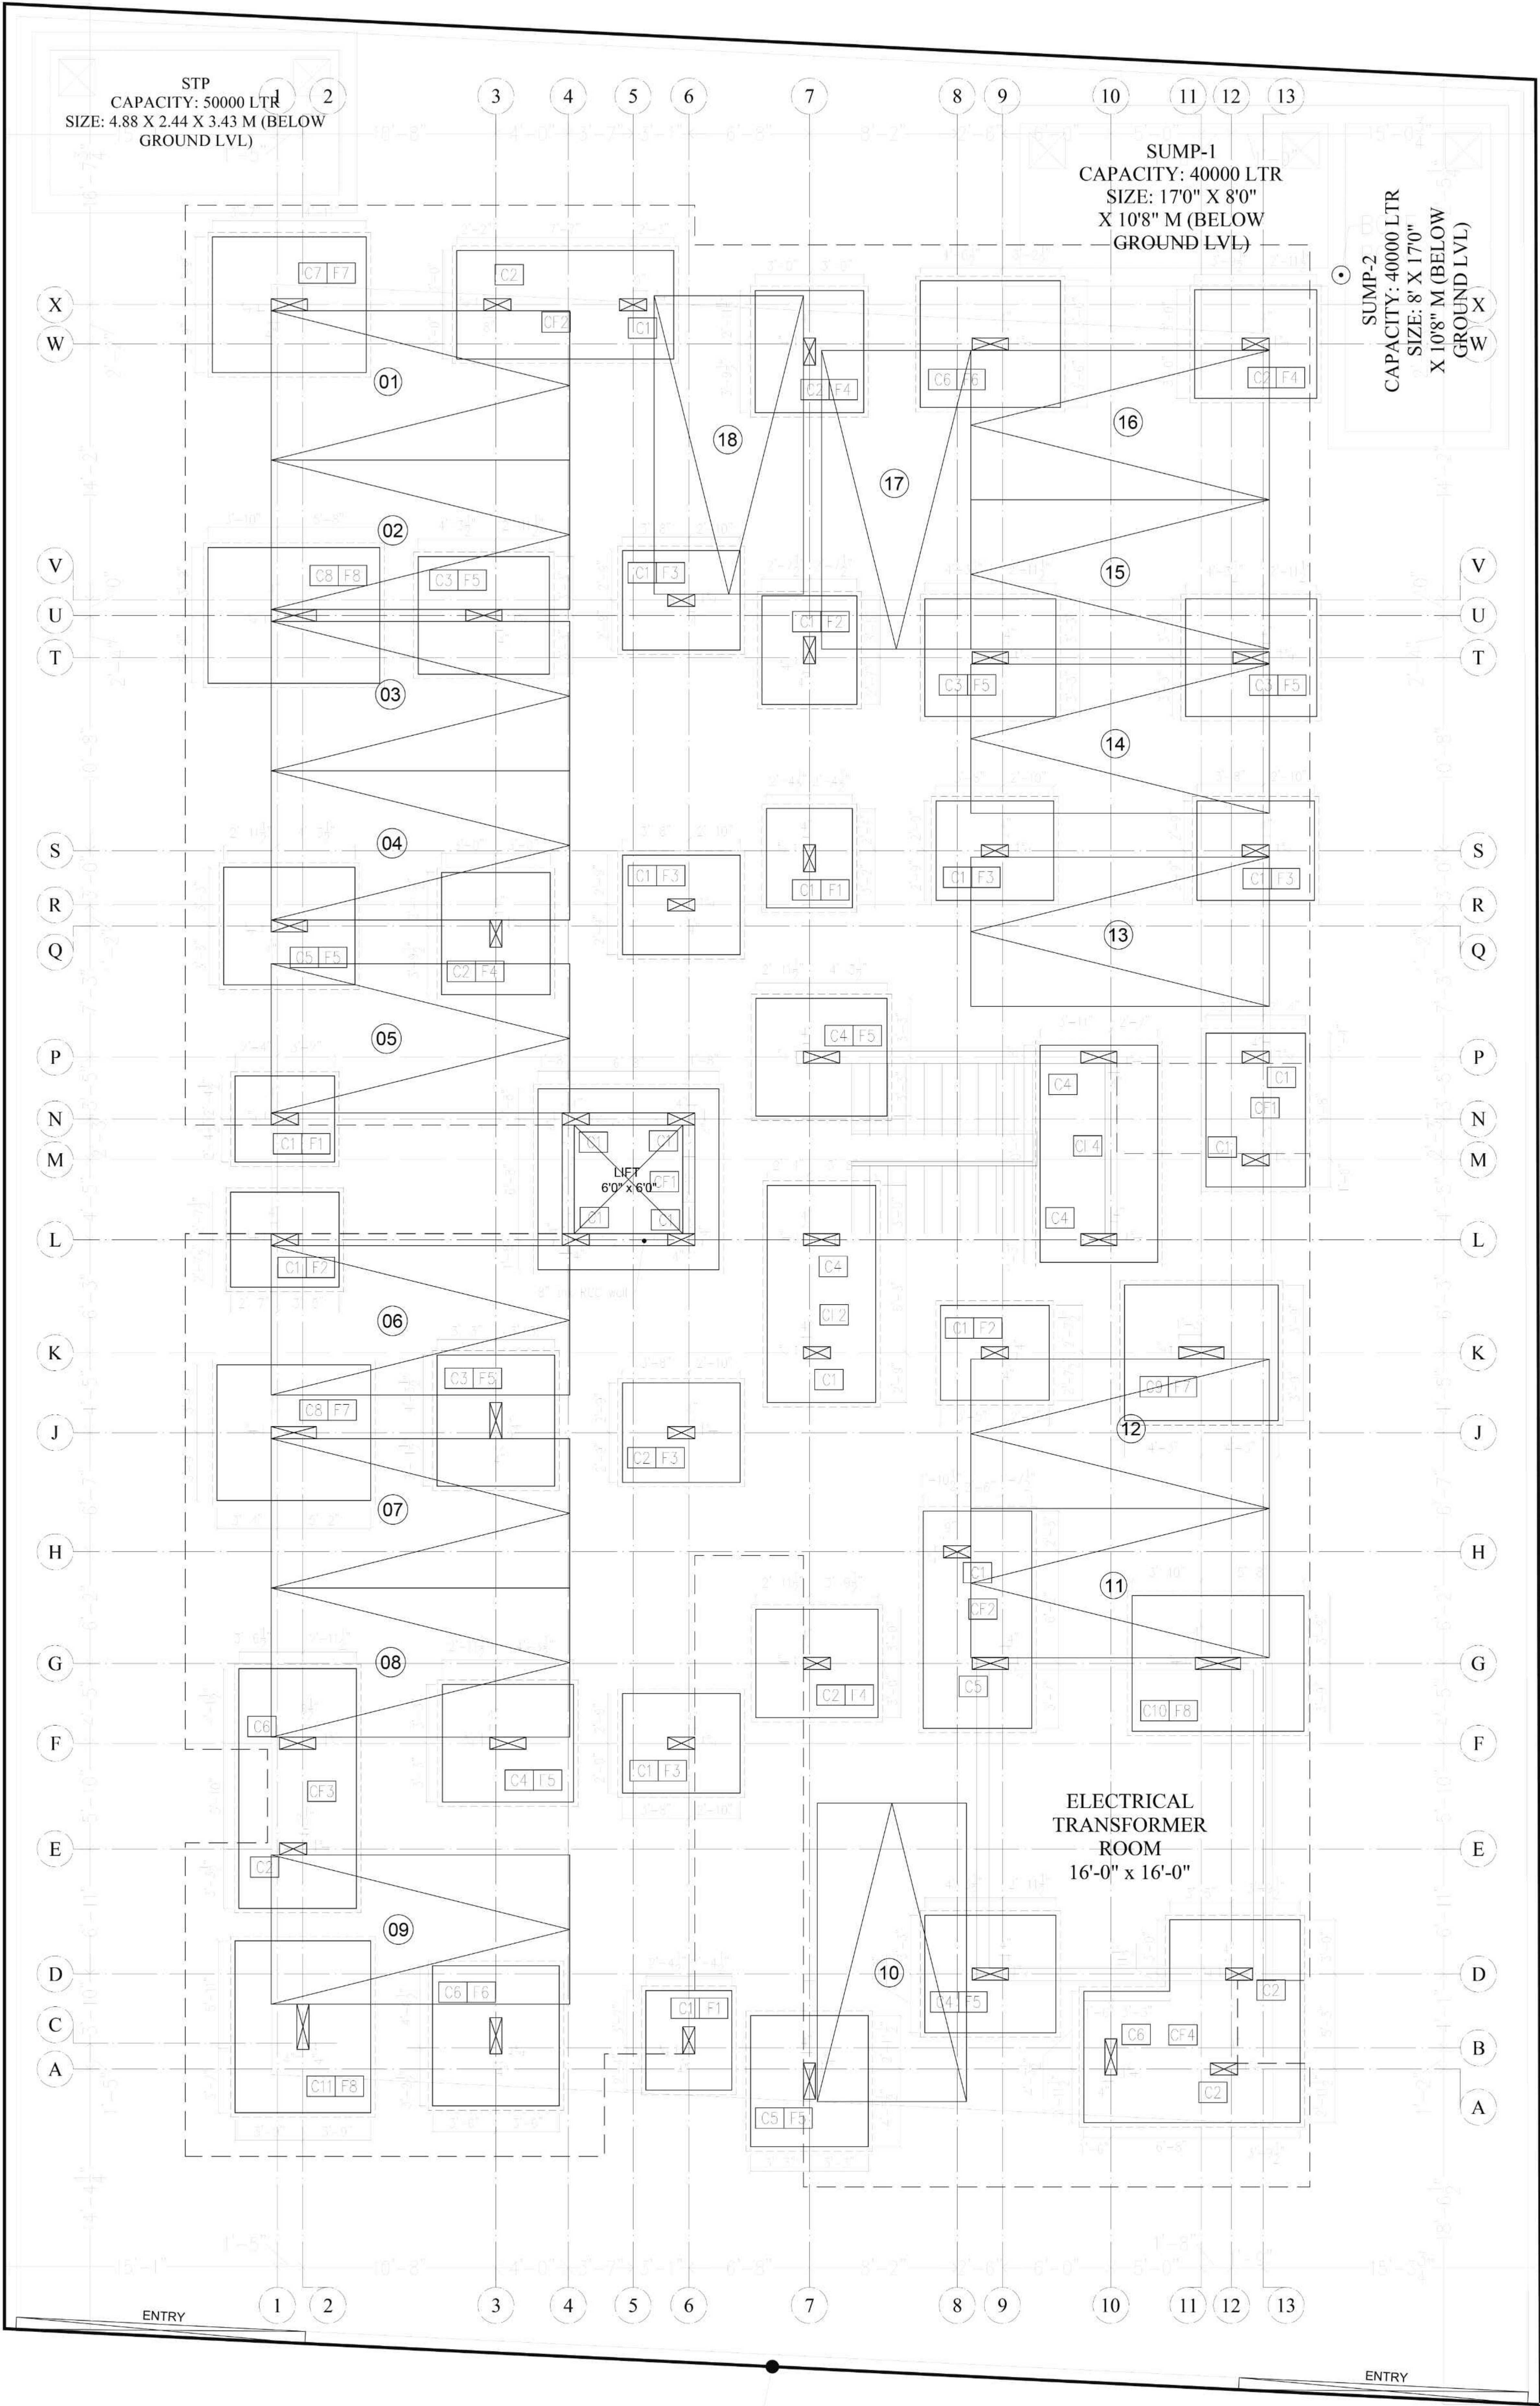

- NOTES:
- The structural drawing will have to be read in conjunction with architectural drawing. Any discrepancy will have to be brought to the notice of structural engineer immediately.
 - Use Fe500 grade steel and shall confirm to IS1786-2008.
 - Use M25 grade concrete and design mix proportion as per IS10262:2019.
 - Clear cover to reinforcement is as per IS 456:2000.
Clear cover for
Footing - 50mm (2")
Column / RCC wall - 40mm (1 1/2")
 - S.B.C is considered as 300 kN/Sq.m @ 70" below N.G.L, based on the geotechnical investigation report (Report No:VKP/2025-26/R/073) issued by V.K.P Geotech dated: 11.07.2025.
 - The building is designed for G+5 only.
 - Lap length for reinforcement shall be Ld (Refer Table-1).
 - Not more than 50 percent of area of steel bars shall be spliced at any one section.
 - This drawing is not to be scaled.
 - Suitable precaution should be taken care in site to avoid earth sliding during excavation.
 - During excavation, if any loose pockets of the soil encountered, it shall be removed & backfilled with a leveling course of concrete then the construction of foundation can be carried out.

ACRONYMS & SYMBOLS:

CF	-	Combined Footing
NGL	-	Natural Ground Level
FFL	-	Floor Finish Level
NTS	-	Not to Scale
Ld	-	Development Length

Table-1 (Ld for various dia of bar)
























Dia of bar	100	120	160	200	250	320
Tension (Ld)	1'-9"	2'-0"	2'-9"	3'-3"	4'-0"	5'-3"
Compression (Ldc)	1'-6"	1'-9"	2'-3"	2'-9"	3'-3"	4'-3"

Column Rotation Details

S No	Grid No	Rotation Level / Degree
1	K-11 U-3	From First Floor / BY 90°

S. Pradeep
ET. S. PRADEEP, B.E., M.E.(ST)
REGISTERED STRUCTURAL ENGINEER Grade-II
DTCP/NAMAKKAL/RSE-II/001/2022
First Floor, No. 02, MIG-2208, Gandhimaa Nagar,
Peelamedu, Coimbatore - 641 004.
Ph: 96550 08064

COLUMN
DETAILS

 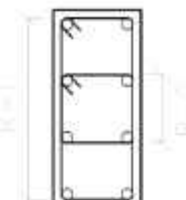 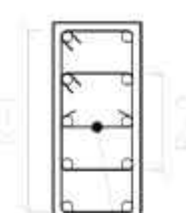 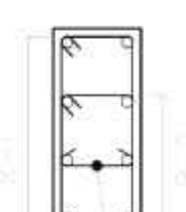 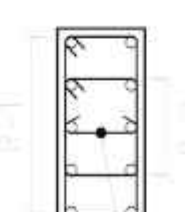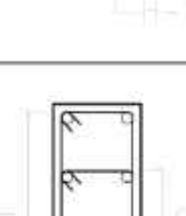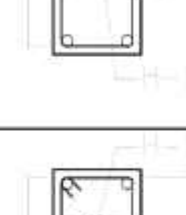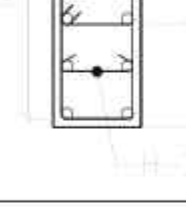 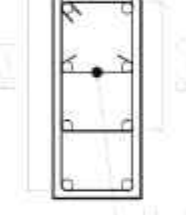 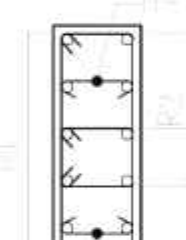 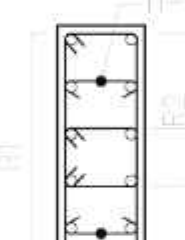 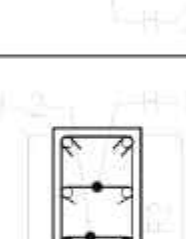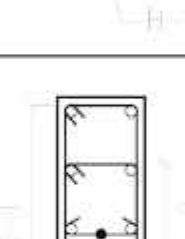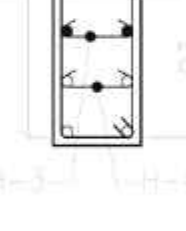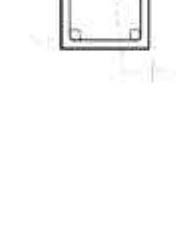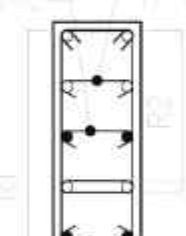S No	Column No	Up To Stilt Floor Roof			From Stilt Floor Roof to First Floor Roof			From First Floor Roof		
		Column Size	Column Reinforcement Detail	Rings & Hook Detail (R-Ring & H-Hook)	Column Size	Column Reinforcement Detail	Rings & Hooks Detail (R-Ring & H- Hook)	Column Size	Column Reinforcement Detail	Rings & Hooks Detail (R-Ring & H- Hook)
1	C1	8" x 18"	16mm-8Nos 3mm @ 7 1/2"/ϕ 		CONTINUED 			CONTINUED 		
2	C2	8" x 18"	16mm-10Nos 3mm @ 7 1/2"/ϕ 		CONTINUED 			CONTINUED 		
3	C3	8" x 24"	16mm-10Nos 3mm @ 7 1/2"/ϕ 		8" x 18"	16mm-10Nos 3mm @ 7 1/2"/ϕ 		CONTINUED 		
4	C4	8" x 24"	16mm-10Nos 3mm @ 7 1/2"/ϕ 		CONTINUED 			CONTINUED 		
5	C5	8" x 24"	16mm-12Nos 3mm @ 7 1/2"/ϕ 		CONTINUED 			CONTINUED 		
6	C6	8" x 24"	20mm-10Nos 3mm @ 7 1/2"/ϕ 		CONTINUED 			8" x 24"	16mm - 10Nos 3mm @ 7 1/2"/ϕ 	
7	C7	8" x 24"	20mm-12Nos 3mm @ 7 1/2"/ϕ 		8" x 24"	16mm-12Nos 3mm @ 7 1/2"/ϕ 		CONTINUED 		
8	C8	8" x 30"	20mm-8Nos + 16mm-6Nos • 3mm @ 7 1/2"/ϕ 		8" x 24"	20mm - 10Nos 3mm @ 7 1/2"/ϕ 		8" x 24"	16mm - 10Nos 3mm @ 7 1/2"/ϕ 	
9	C9	8" x 30"	20mm-10Nos + 16mm-6Nos • 3mm @ 7 1/2"/ϕ 		8" x 24"	20mm - 10Nos 3mm @ 7 1/2"/ϕ 		CONTINUED 		
10	C10	8" x 30"	20mm-14Nos 3mm @ 7 1/2"/ϕ 		CONTINUED 			8" x 24"	20mm - 10Nos 3mm @ 7 1/2"/ϕ 	
11	C11	8" x 30"	20mm-14Nos 3mm @ 7 1/2"/ϕ 		CONTINUED 			CONTINUED 		

FOOTING DETAILS		Footing No	Footing Size	Excavation Pit Size	Footing Depth(D)	Footing Rft.,	
No	Bottom					Top	
1	F1	4'-9" x 5'-6"	5'-3" x 6'-0"	15"	10mm @ 5"c/c Both Ways	-N.A.-	
2	F2	5'-3" x 6'-0"	5'-9" x 6'-6"	18"	10mm @ 5"c/c Both Ways	-N.A.-	
3	F3	5'-6" x 6'-6"	6'-0" x 7'-0"	21"	10mm @ 5"c/c Both Ways	-N.A.-	
4	F4	6'-0" x 6'-9"	6'-6" x 7'-3"	21"	10mm @ 4"c/c Both Ways	-N.A.-	
5	F5	6'-6" x 7'-3"	7'-0" x 7'-9"	24"	12mm @ 6"c/c Both Ways	10mm @ 7"c/c Both Ways	
6	F6	7'-0" x 7'-9"	7'-6" x 8'-3"	24"	12mm @ 5"c/c Both Ways	10mm @ 7"c/c Both Ways	
7	F7	7'-6" x 8'-6"	8'-0" x 9'-0"	27"	12mm @ 5"c/c Both Ways	10mm @ 6"c/c Both Ways	
8	F8	7'-6" x 9'-6"	8'-0" x 10'-0"	27"	12mm @ 5"c/c Both Ways	10mm @ 6"c/c Both Ways	
9	CF1	REFER LAYOUT			18"	10mm @ 5"c/c Both Ways	10mm @ 5"c/c Both Ways
10	CF2	REFER LAYOUT			21"	12mm @ 5"c/c Both Ways	12mm @ 5"c/c Both Ways
11	CF3	REFER LAYOUT			27"	12mm @ 4"c/c Both Ways	12mm @ 4"c/c Both Ways
12	CF4	REFER LAYOUT			30"	12mm @ 4"c/c Both Ways	12mm @ 4"c/c Both Ways





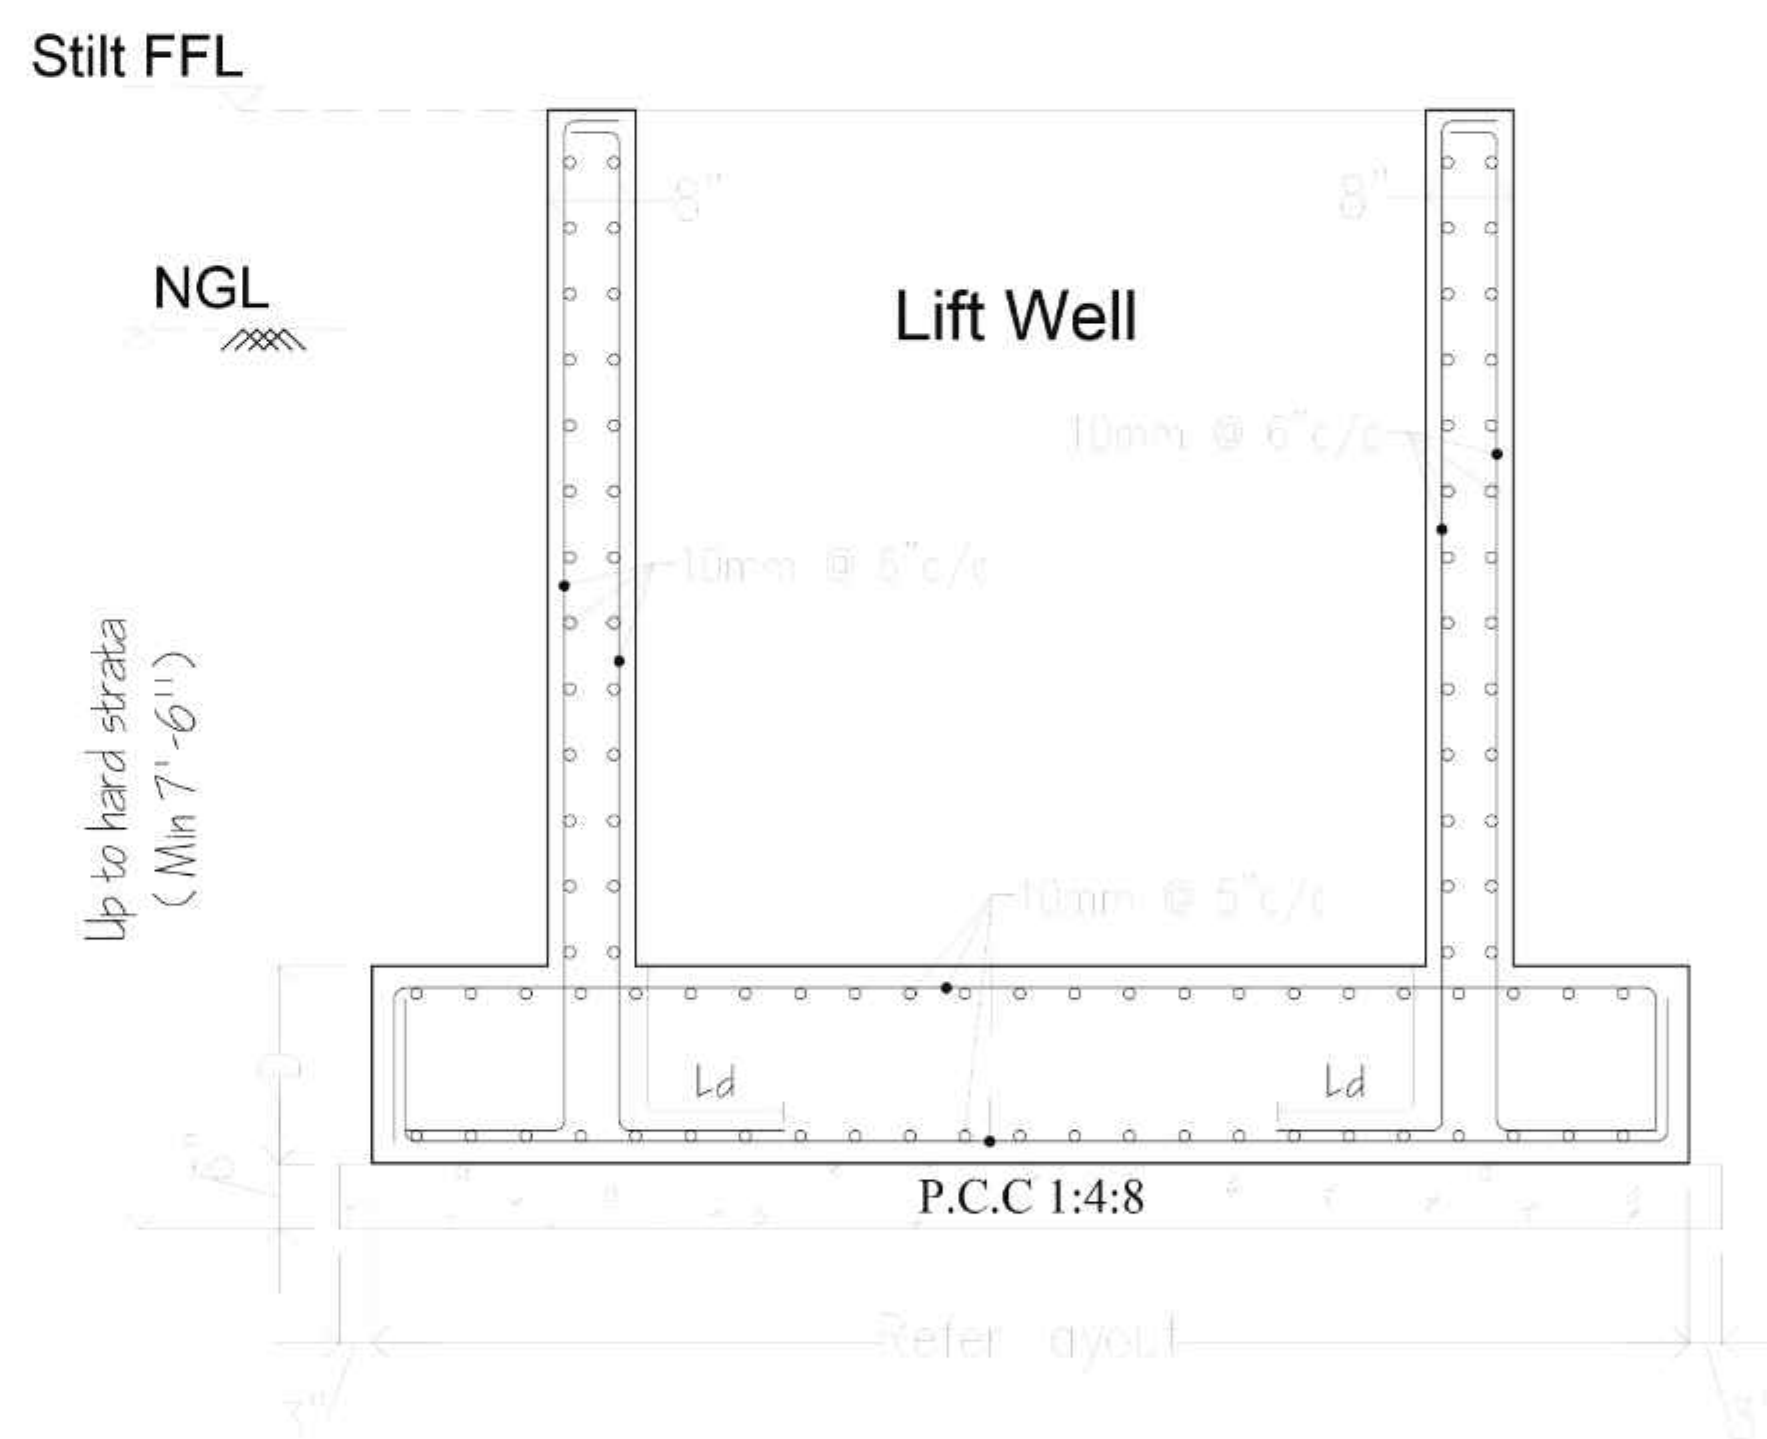


Table-1 (Ld for various dia of bar)

Dia de bar	10Ø	12Ø	16Ø	20Ø	25Ø	32Ø
Tension (Ld)	1'-9"	2'-0"	2'-9"	3'-3"	4'-0"	5'-3"
Compression (Ldc)	1'-6"	1'-9"	2'-3"	2'-9"	3'-3"	4'-3"

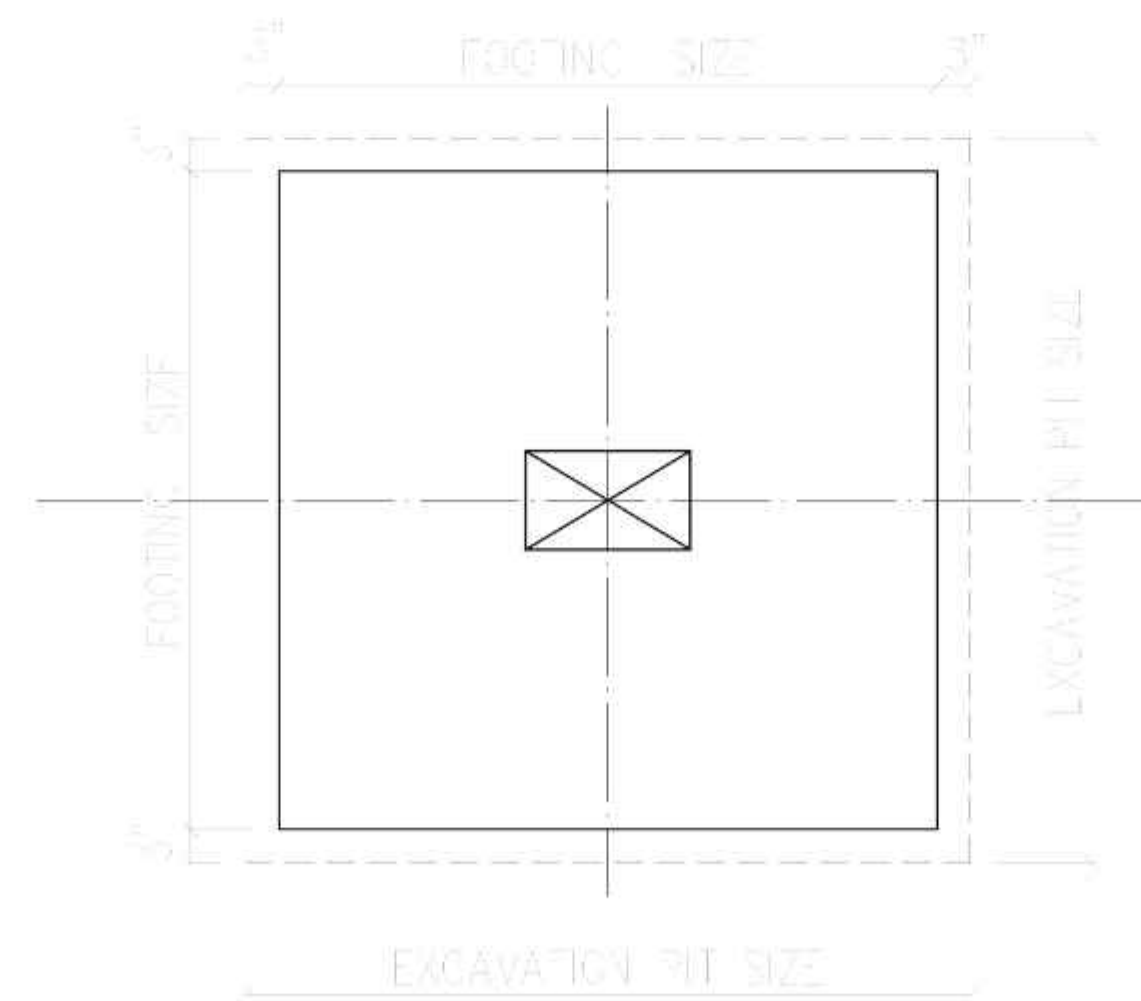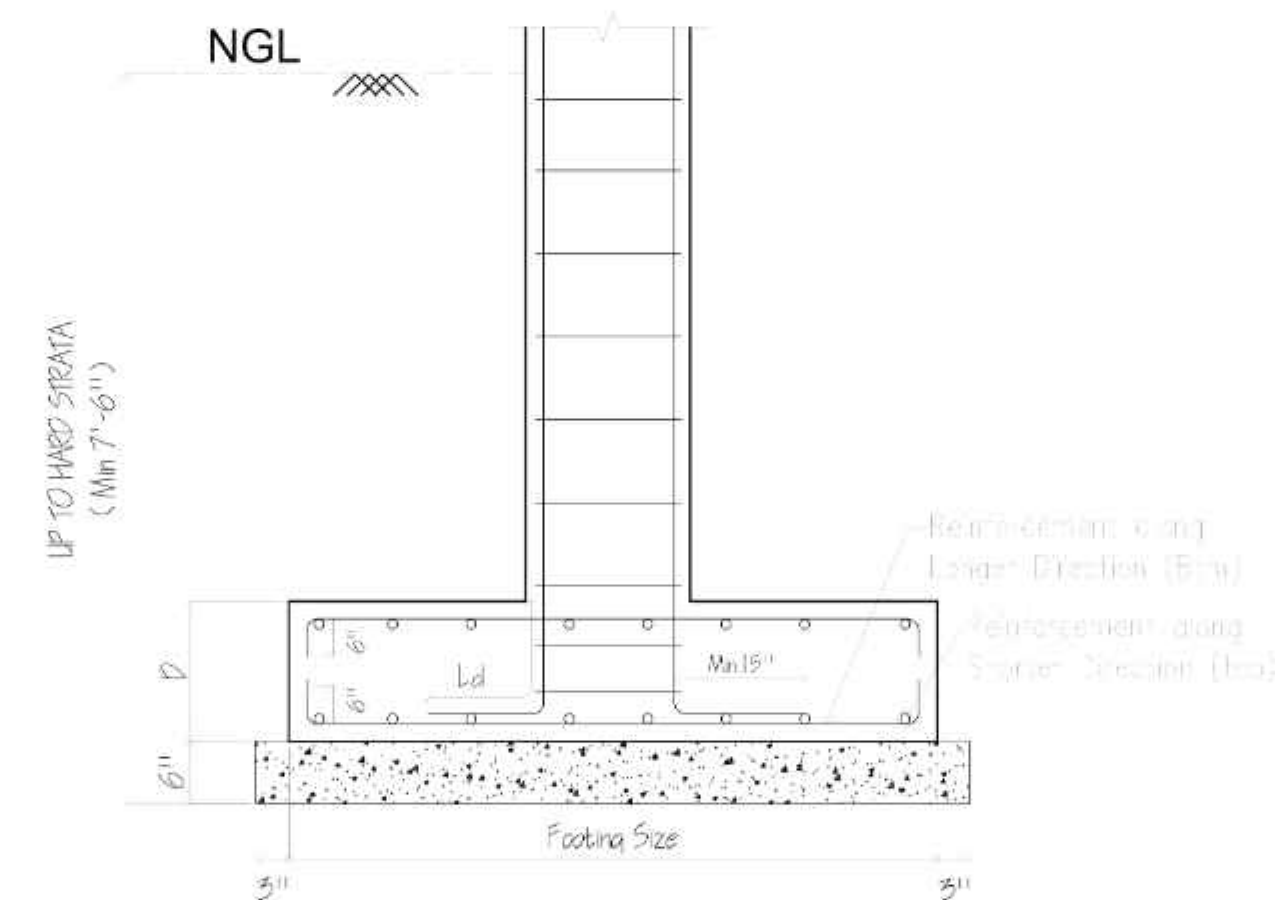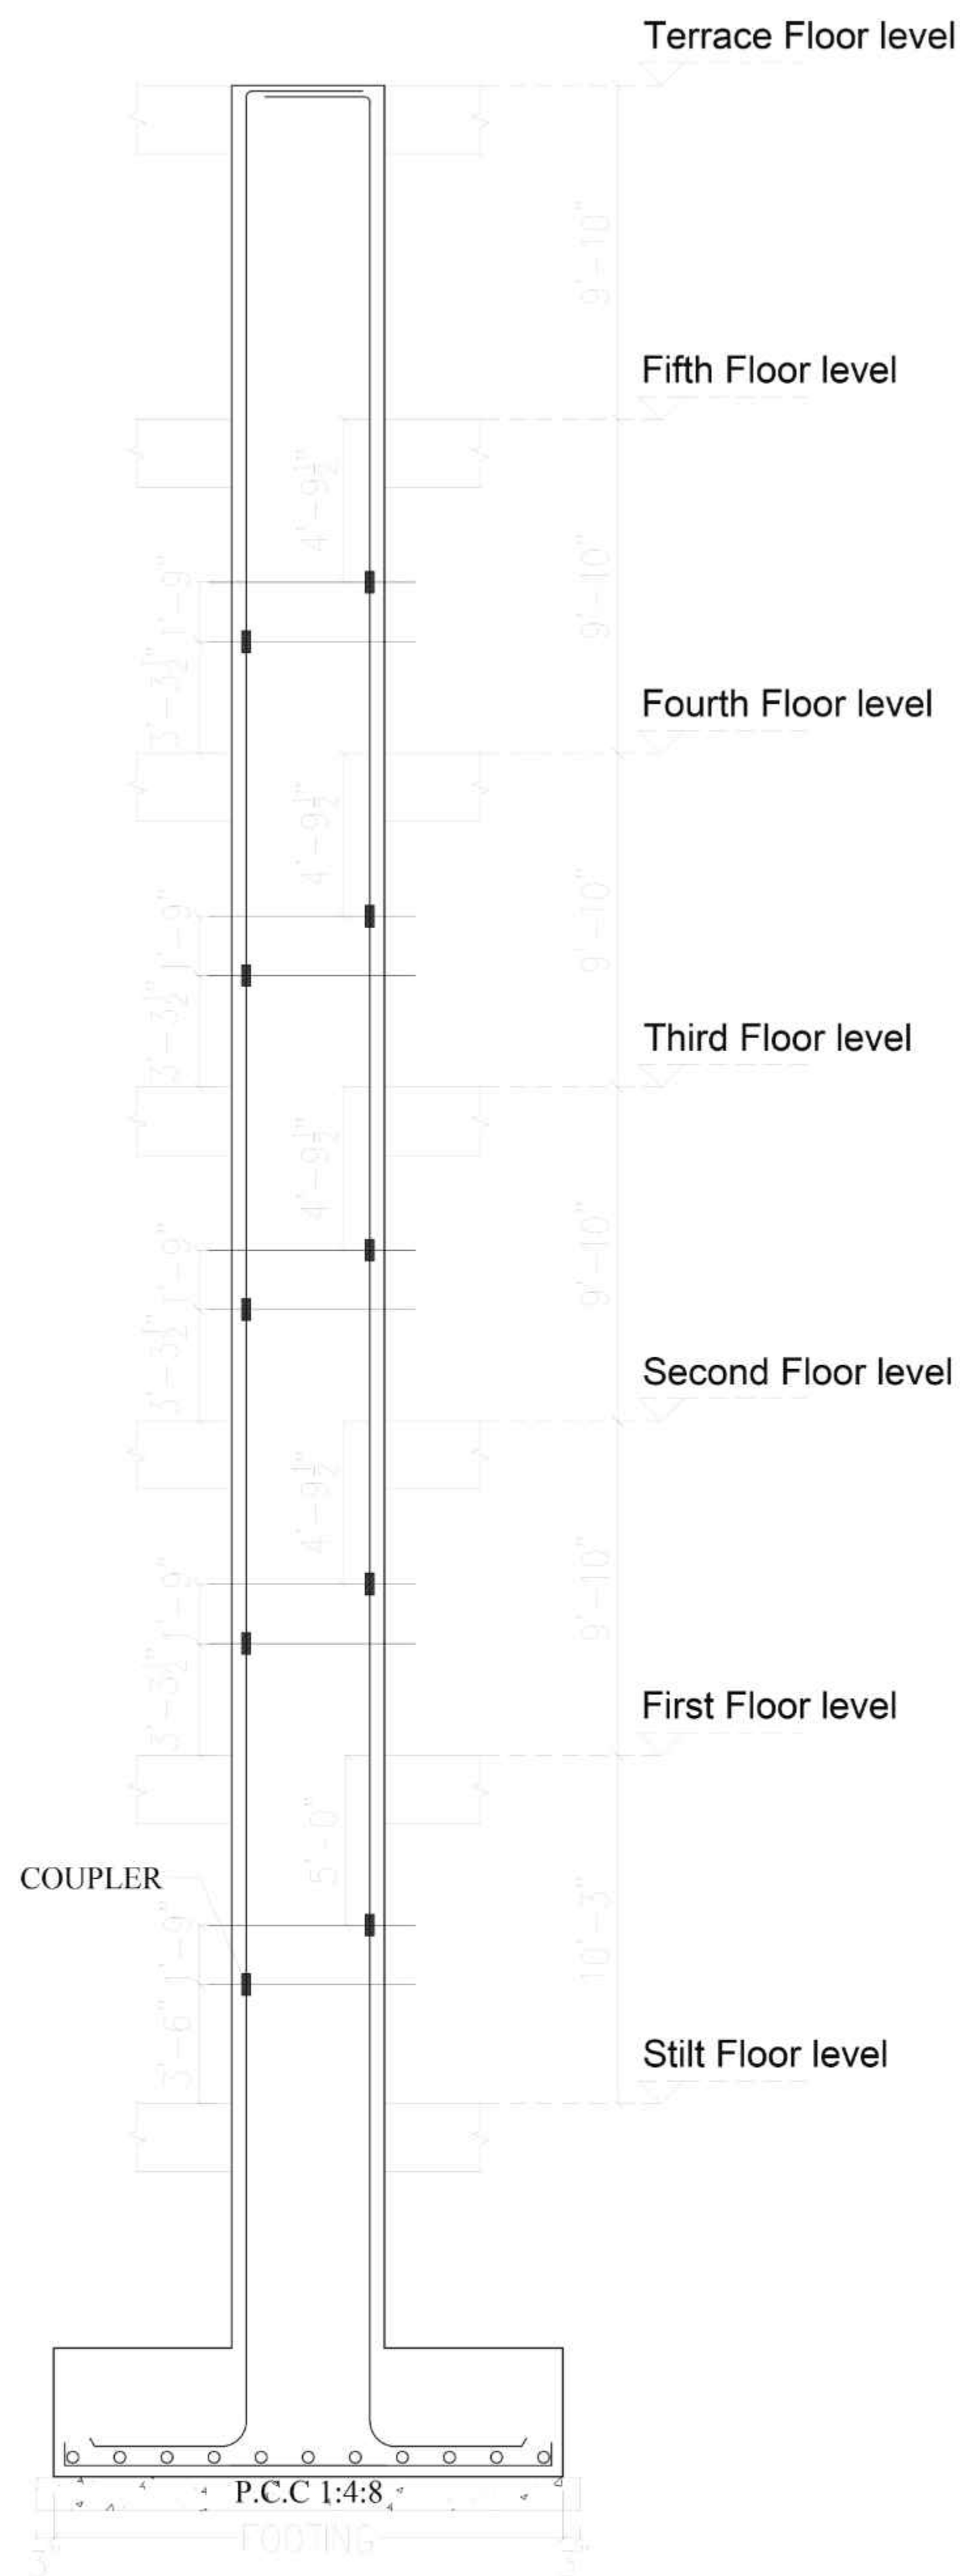

DRAWING TITLE	COLUMN & FOOTING DETAILS (3/3)		PROJECT No.	327	REVISION	No.	REVISED BY	DATE	 Ar. PRASANNA PARVATIKAR Ar. ROOPASHREE PARVATIKAR No.20, 1st FLOOR, 2nd STREET, PETHICHETTIPURAM EAST, RAYAPURAM, TIRUPUR-641 601. TELEFAX : (0421) 4326414 E-mail : cubism@ymail.com
			DRG. No.	327-CFD-003					
			SCALE	NTS.					
			DATE	12-01-2026					
PROJECT TITLE	M/s.Greenfield Housing's Apartment [25 cents] @ Kalapatti	DRAWING STATUS	DRG. BY	GIRE					
		ISSUED FOR CONSTRUCTION - GFC	CHKD. BY	GIRE					

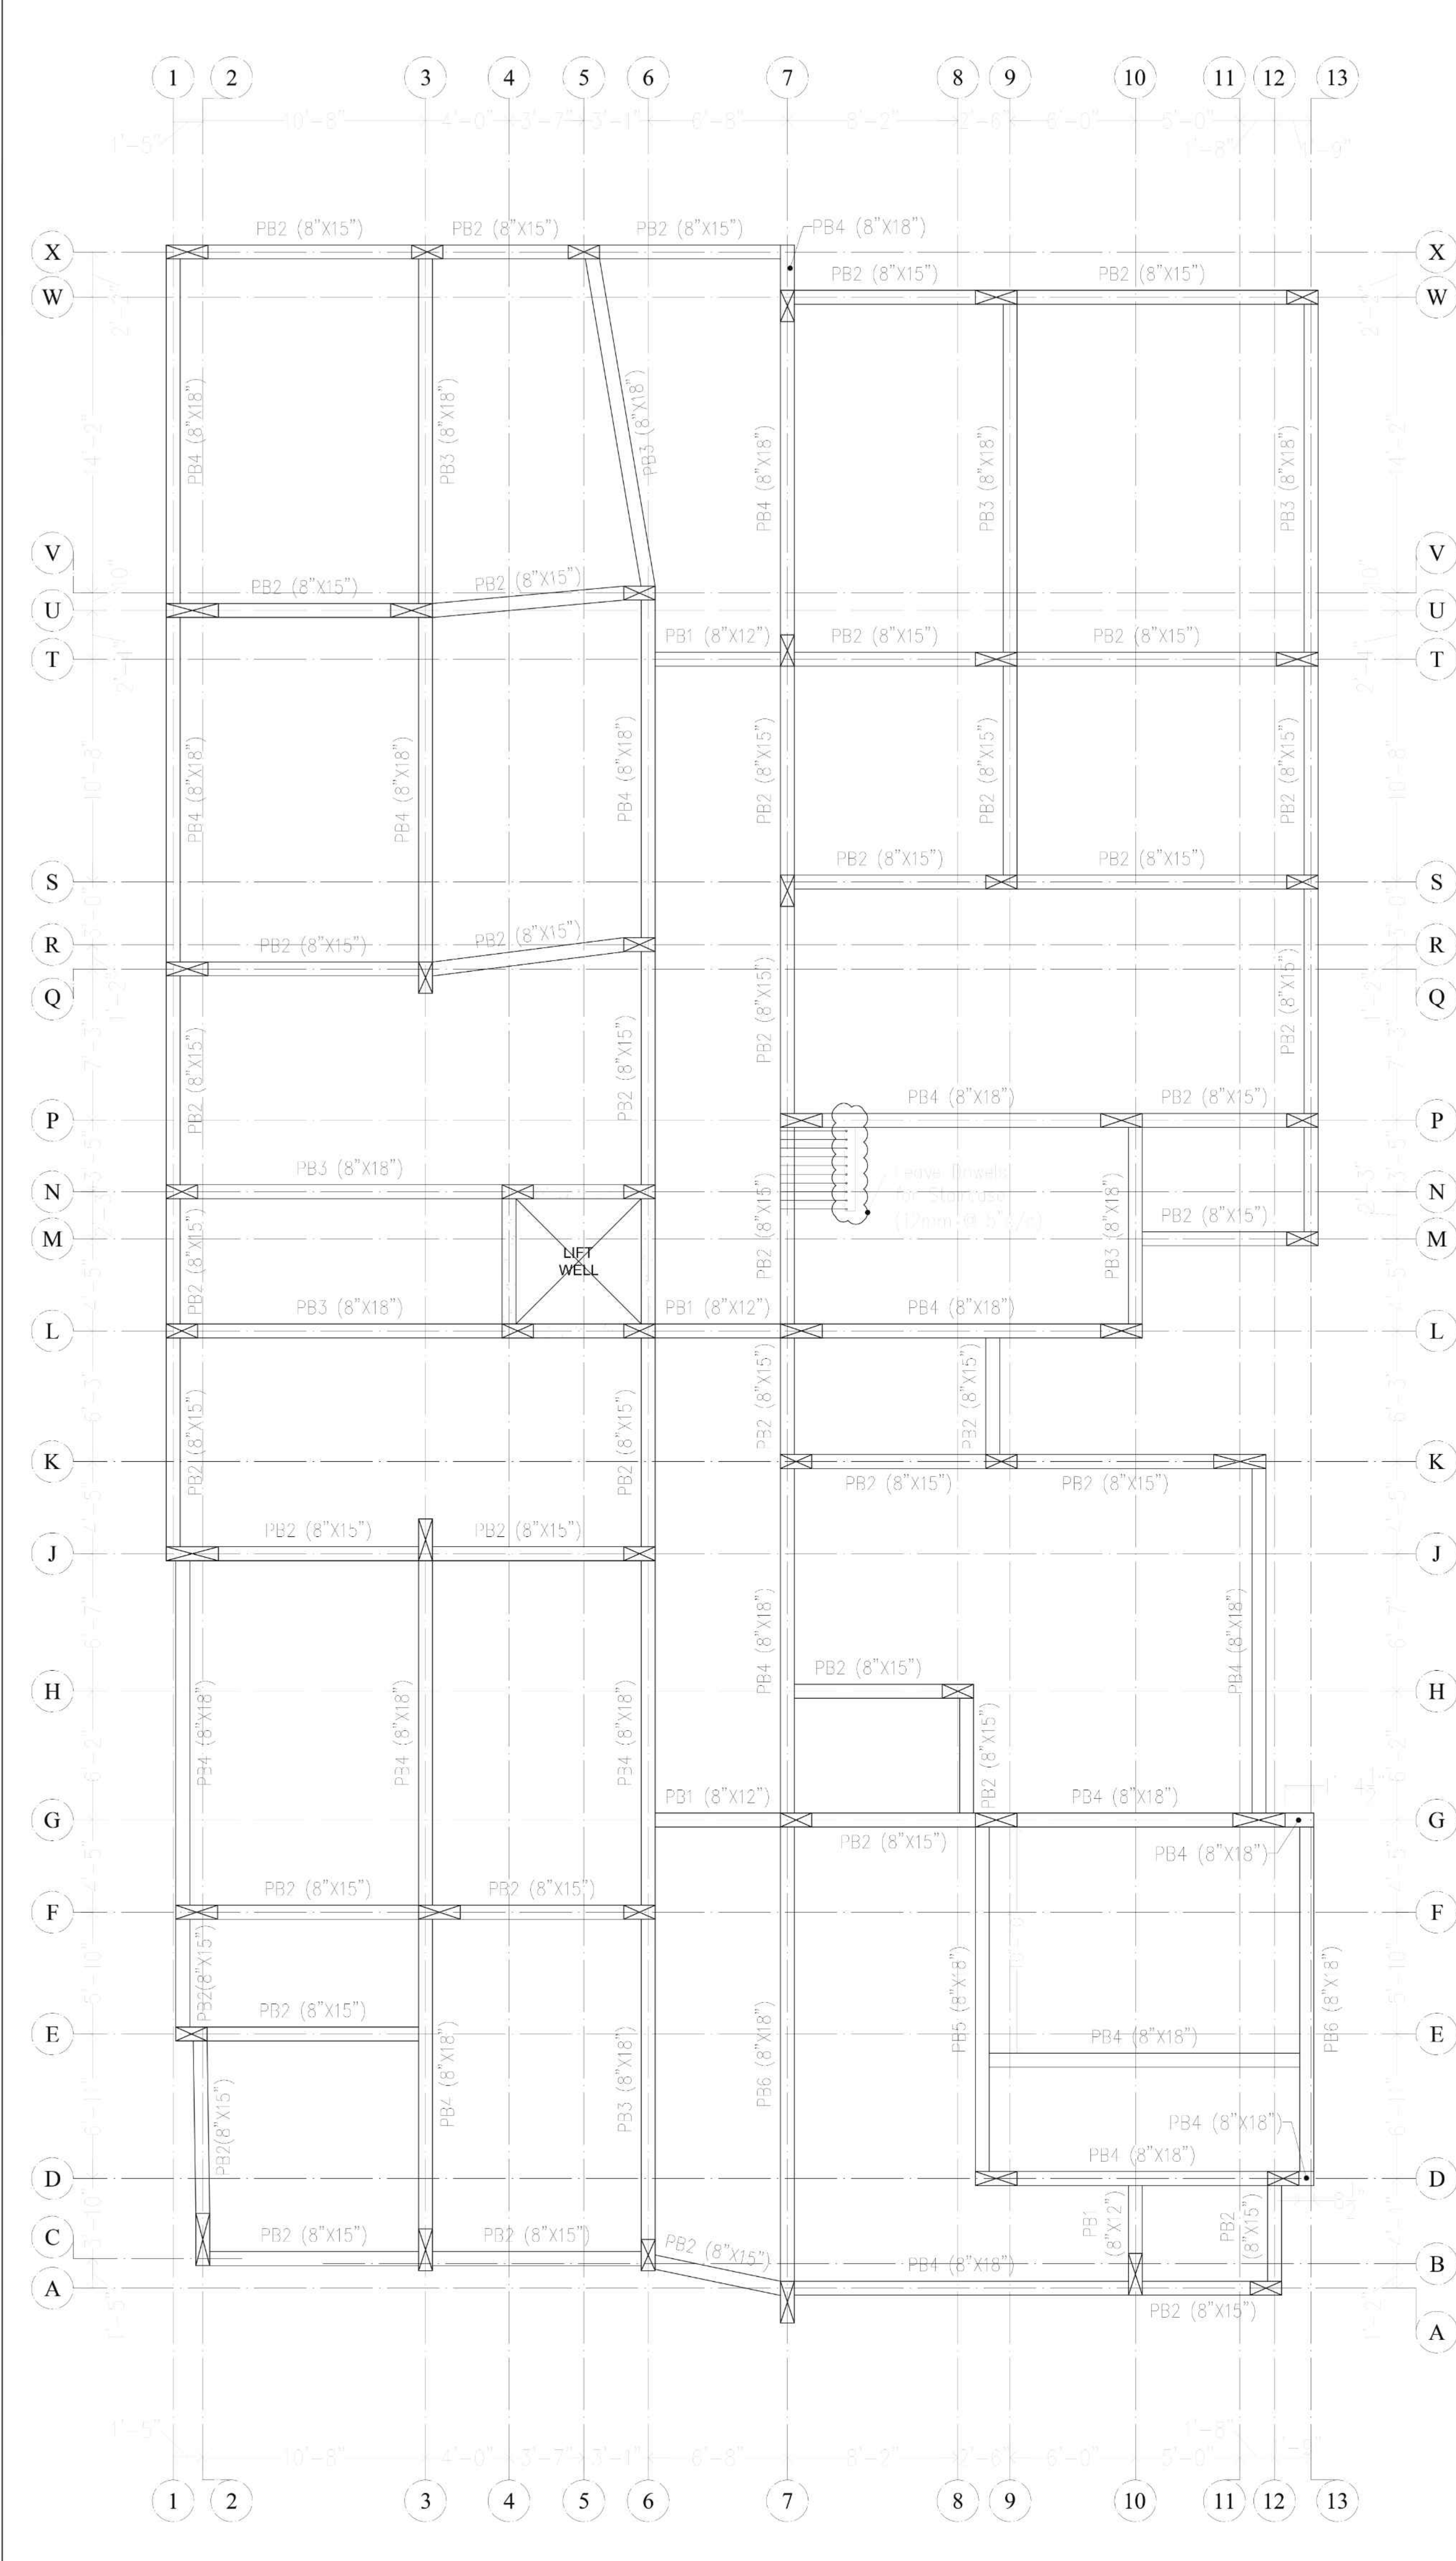



Dr. S. PRADEEP, B.E., M.E.(ST)
REGISTERED STRUCTURAL ENGINEER Grade-II
DTC/NAMAKKAL / RSE-II / 001 / 2022
First Floor, No. 02, MIG-2208, Gandhimaa Nagar,
Peelamedu, Coimbatore - 641 004.
Ph: 96550 08064

Column Rotation Details


S No	Grid No	Rotation Level / Degree
1	K-11 U-3	From First Floor / BY 90°

Table-1 (Ld for various dia of bar)

Dia of bar	10Ø	12Ø	16Ø	20Ø	25Ø	32Ø
Tension (Ld)	1'-9"	2'-0"	2'-9"	3'-3"	4'-0"	5'-3"
Compression (Ldc)	1'-6"	1'-9"	2'-3"	2'-9"	3'-3"	4'-3"

PLINTH BEAM DETAILS (1/2)

M/s.Greenfield Housing's Apartment [25 cents] @ Kalapatti

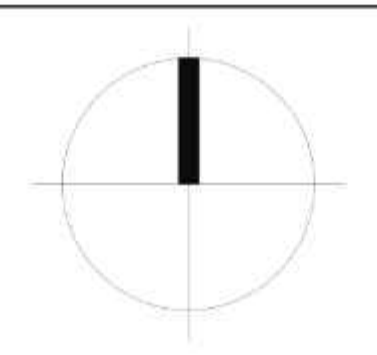

DRAWING STATUS

ISSUED FOR CONSTRUCTION - GFC

PROJECT No.	327
DRG. No.	327-PB-001
SCALE	NTS.
DATE	13-01-2026
DRG. BY	GIRE
CHKD. BY	GIRE

REVISION

No.	REVISED BY	DATE





No.	REVISED BY	DATE




Ar. PRASANNA PARVATIKAR
Ar. ROOPASHREE PARVATIKAR


No.20, 1st FLOOR, 2nd STREET,
PETHICHETTI PURAM EAST,
RAYAPURAM, TIRUPUR-641 601.
TELEFAX : (0421) 4326414
E-mail : cubism@gmail.com

PLINTH BEAM DETAILS

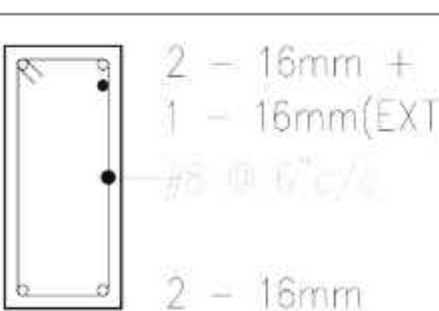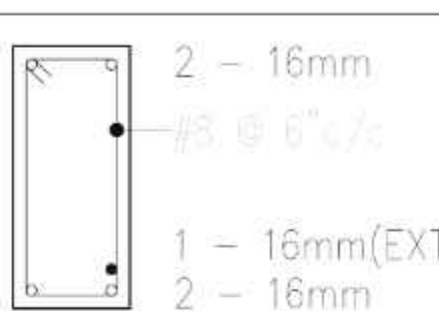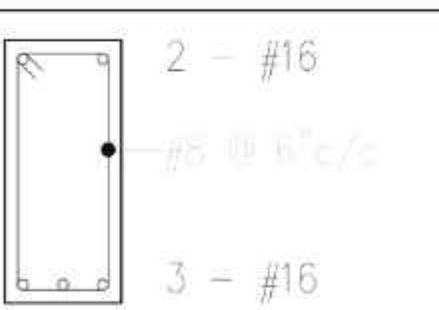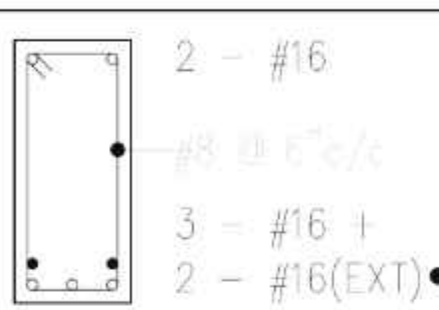S No	Beam No	Beam Size	Section End span @ XX	Section Mid span @ YY
1	PB1	8"x12"	 3 - 12mm #5 @ 7" c/c 3 - 12mm	
2	PB2	8"x15"	 3 - 12mm #5 @ 7" c/c 3 - 12mm	
3	PB3	8"x18"	 3 - 12mm #5 @ 6" c/c 3 - 12mm	
4	PB4	8"x18"	 2 - 16mm #5 @ 6" c/c 2 - 16mm	
5	PB5	8"x18"	 2 - 16mm + 1 - 16mm(EXT) #5 @ 6" c/c 2 - 16mm	 2 - 16mm #5 @ 6" c/c 1 - 16mm(EXT) 2 - 16mm
6	PB6	9"x18"	 2 - #16 #5 @ 6" c/c 3 - #16	 2 - #16 #5 @ 6" c/c 3 - #16 + 2 - #16(EXT)

TIE BEAM DETAILS

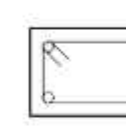
S No	Beam No	Beam Size	Section End span @ XX	Section Mid span @ YY
1	TB1	9"x5"	 4 - #5 #5 @ 7" c/c	

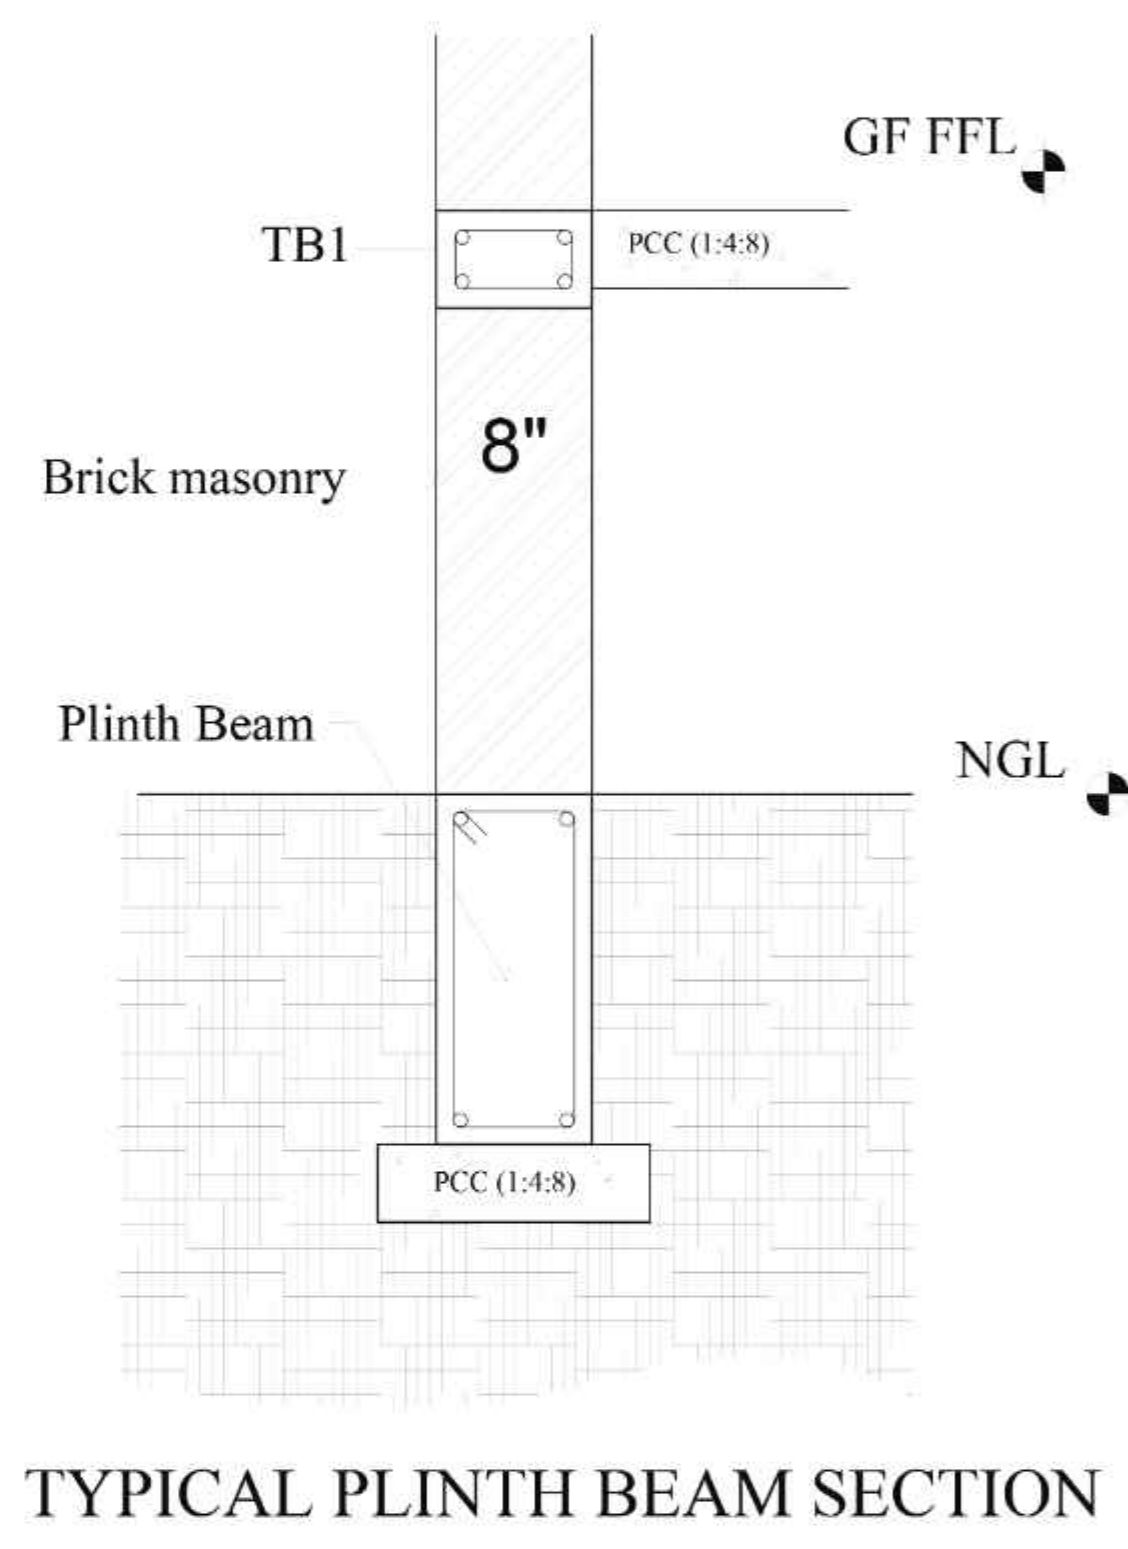


- NOTES:
- The structural drawing will have to be read in conjunction with architectural drawing. Any discrepancy will have to be brought to the notice of structural engineer immediately.
 - Use Fe500 grade steel and shall confirm to IS1786-2008.
 - Use M25 grade concrete and design mix proportion as per IS10262:2019.
 - Clear cover to reinforcement is as per IS 456:2000.
Clear cover for
Column / RCC wall - 40mm (1 1/2")
Beam - 25mm (1")
 - Lap length for reinforcement shall be Ld (Refer Table-1).
 - Not more than 50 percent of area of steel bars shall be spliced at any one section.
 - Formwork stripping time as per IS 456 : 2000
Vertical formwork - 1 day
(Columns, beams, walls)
Soffit formwork of beams :
Spanning upto 6m - 14 days
Spanning over 6m - 21 days
 - This drawing is not to be scaled.

ACRONYMS & SYMBOLS:


- NGL - Natural Ground Level
FFL - Floor Finish Level
NTS - Not to Scale
Ld - Development Length
PB - Plinth Beam

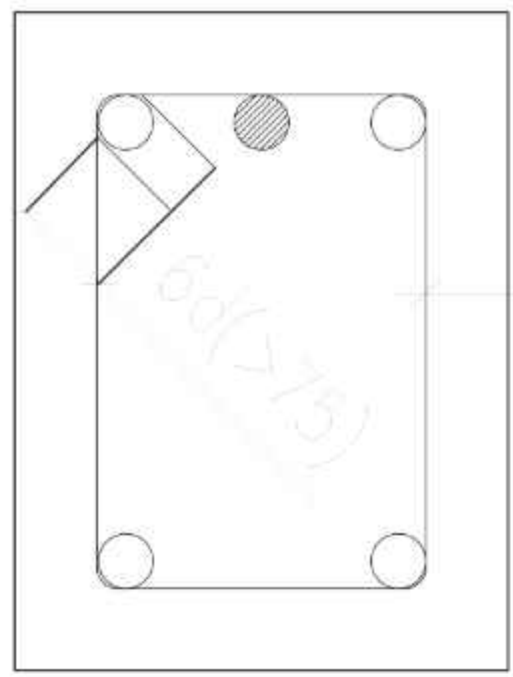


TYPICAL BEAM
HOOK DETAILS

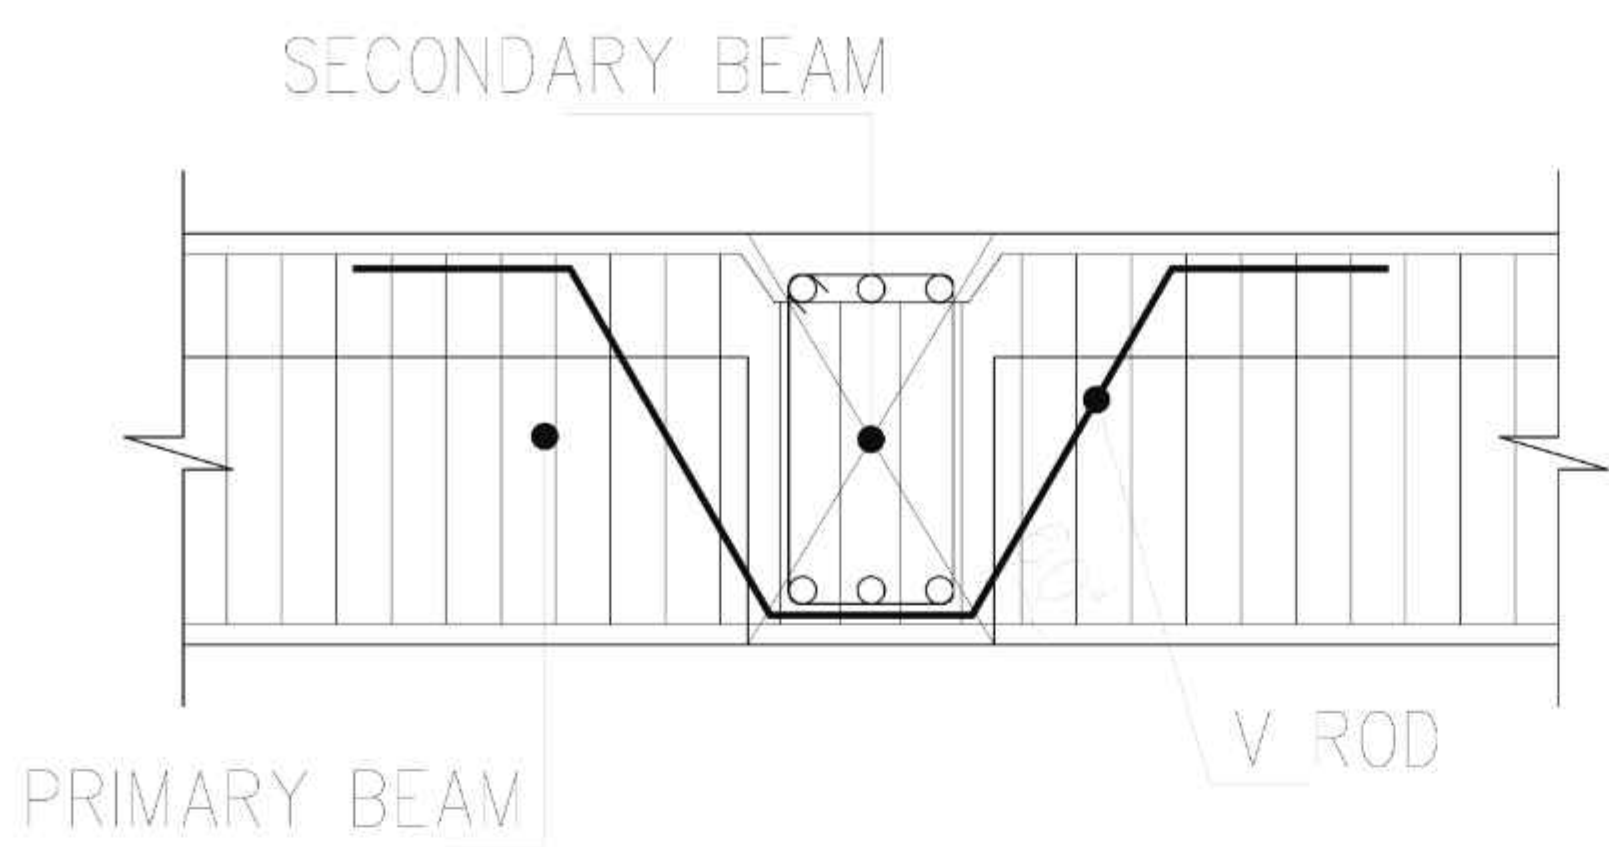


TYPICAL PRIMARY SECONDARY
BEAM JUNCTION DETAIL
(N.T.S)

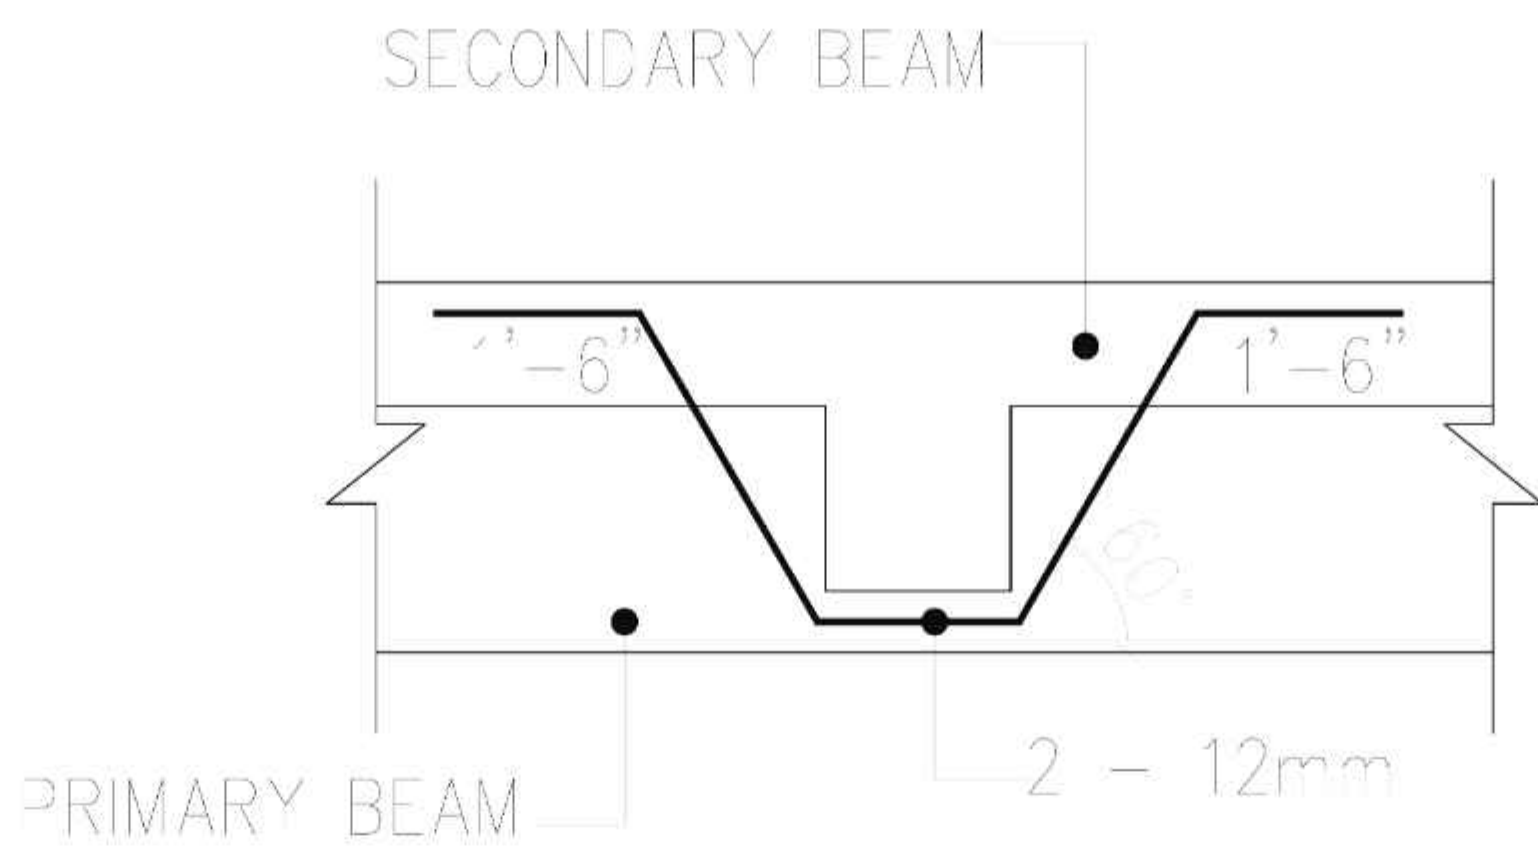

DETAIL - Z
(V-ROD DETAILS)
(N.T.S)

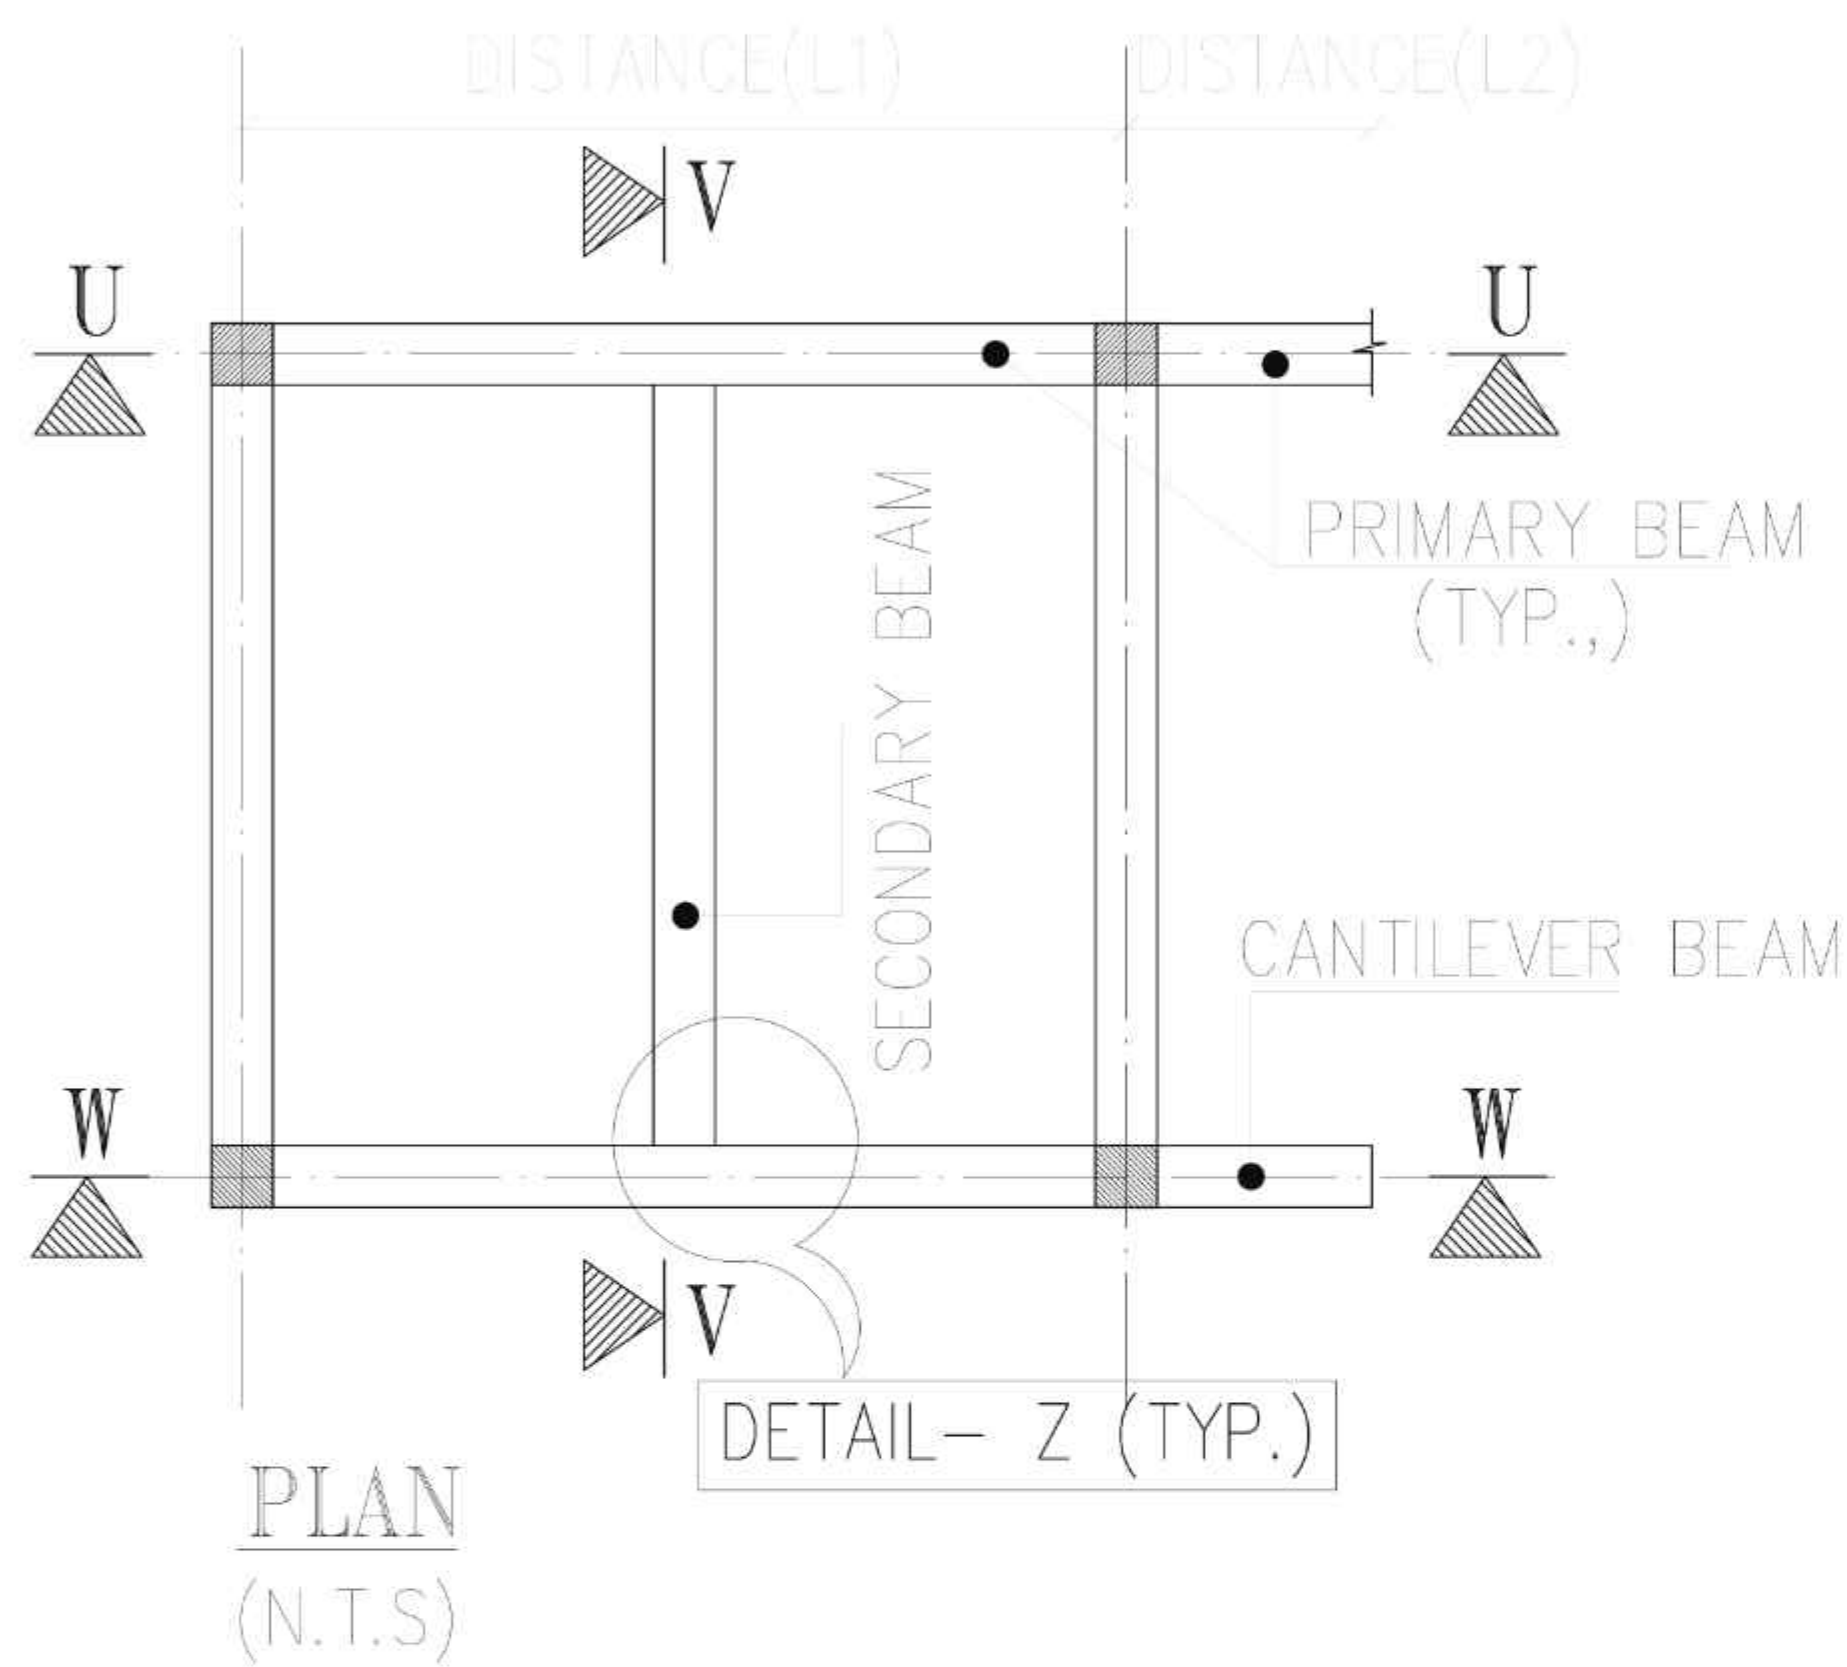

PLAN
(N.T.S)

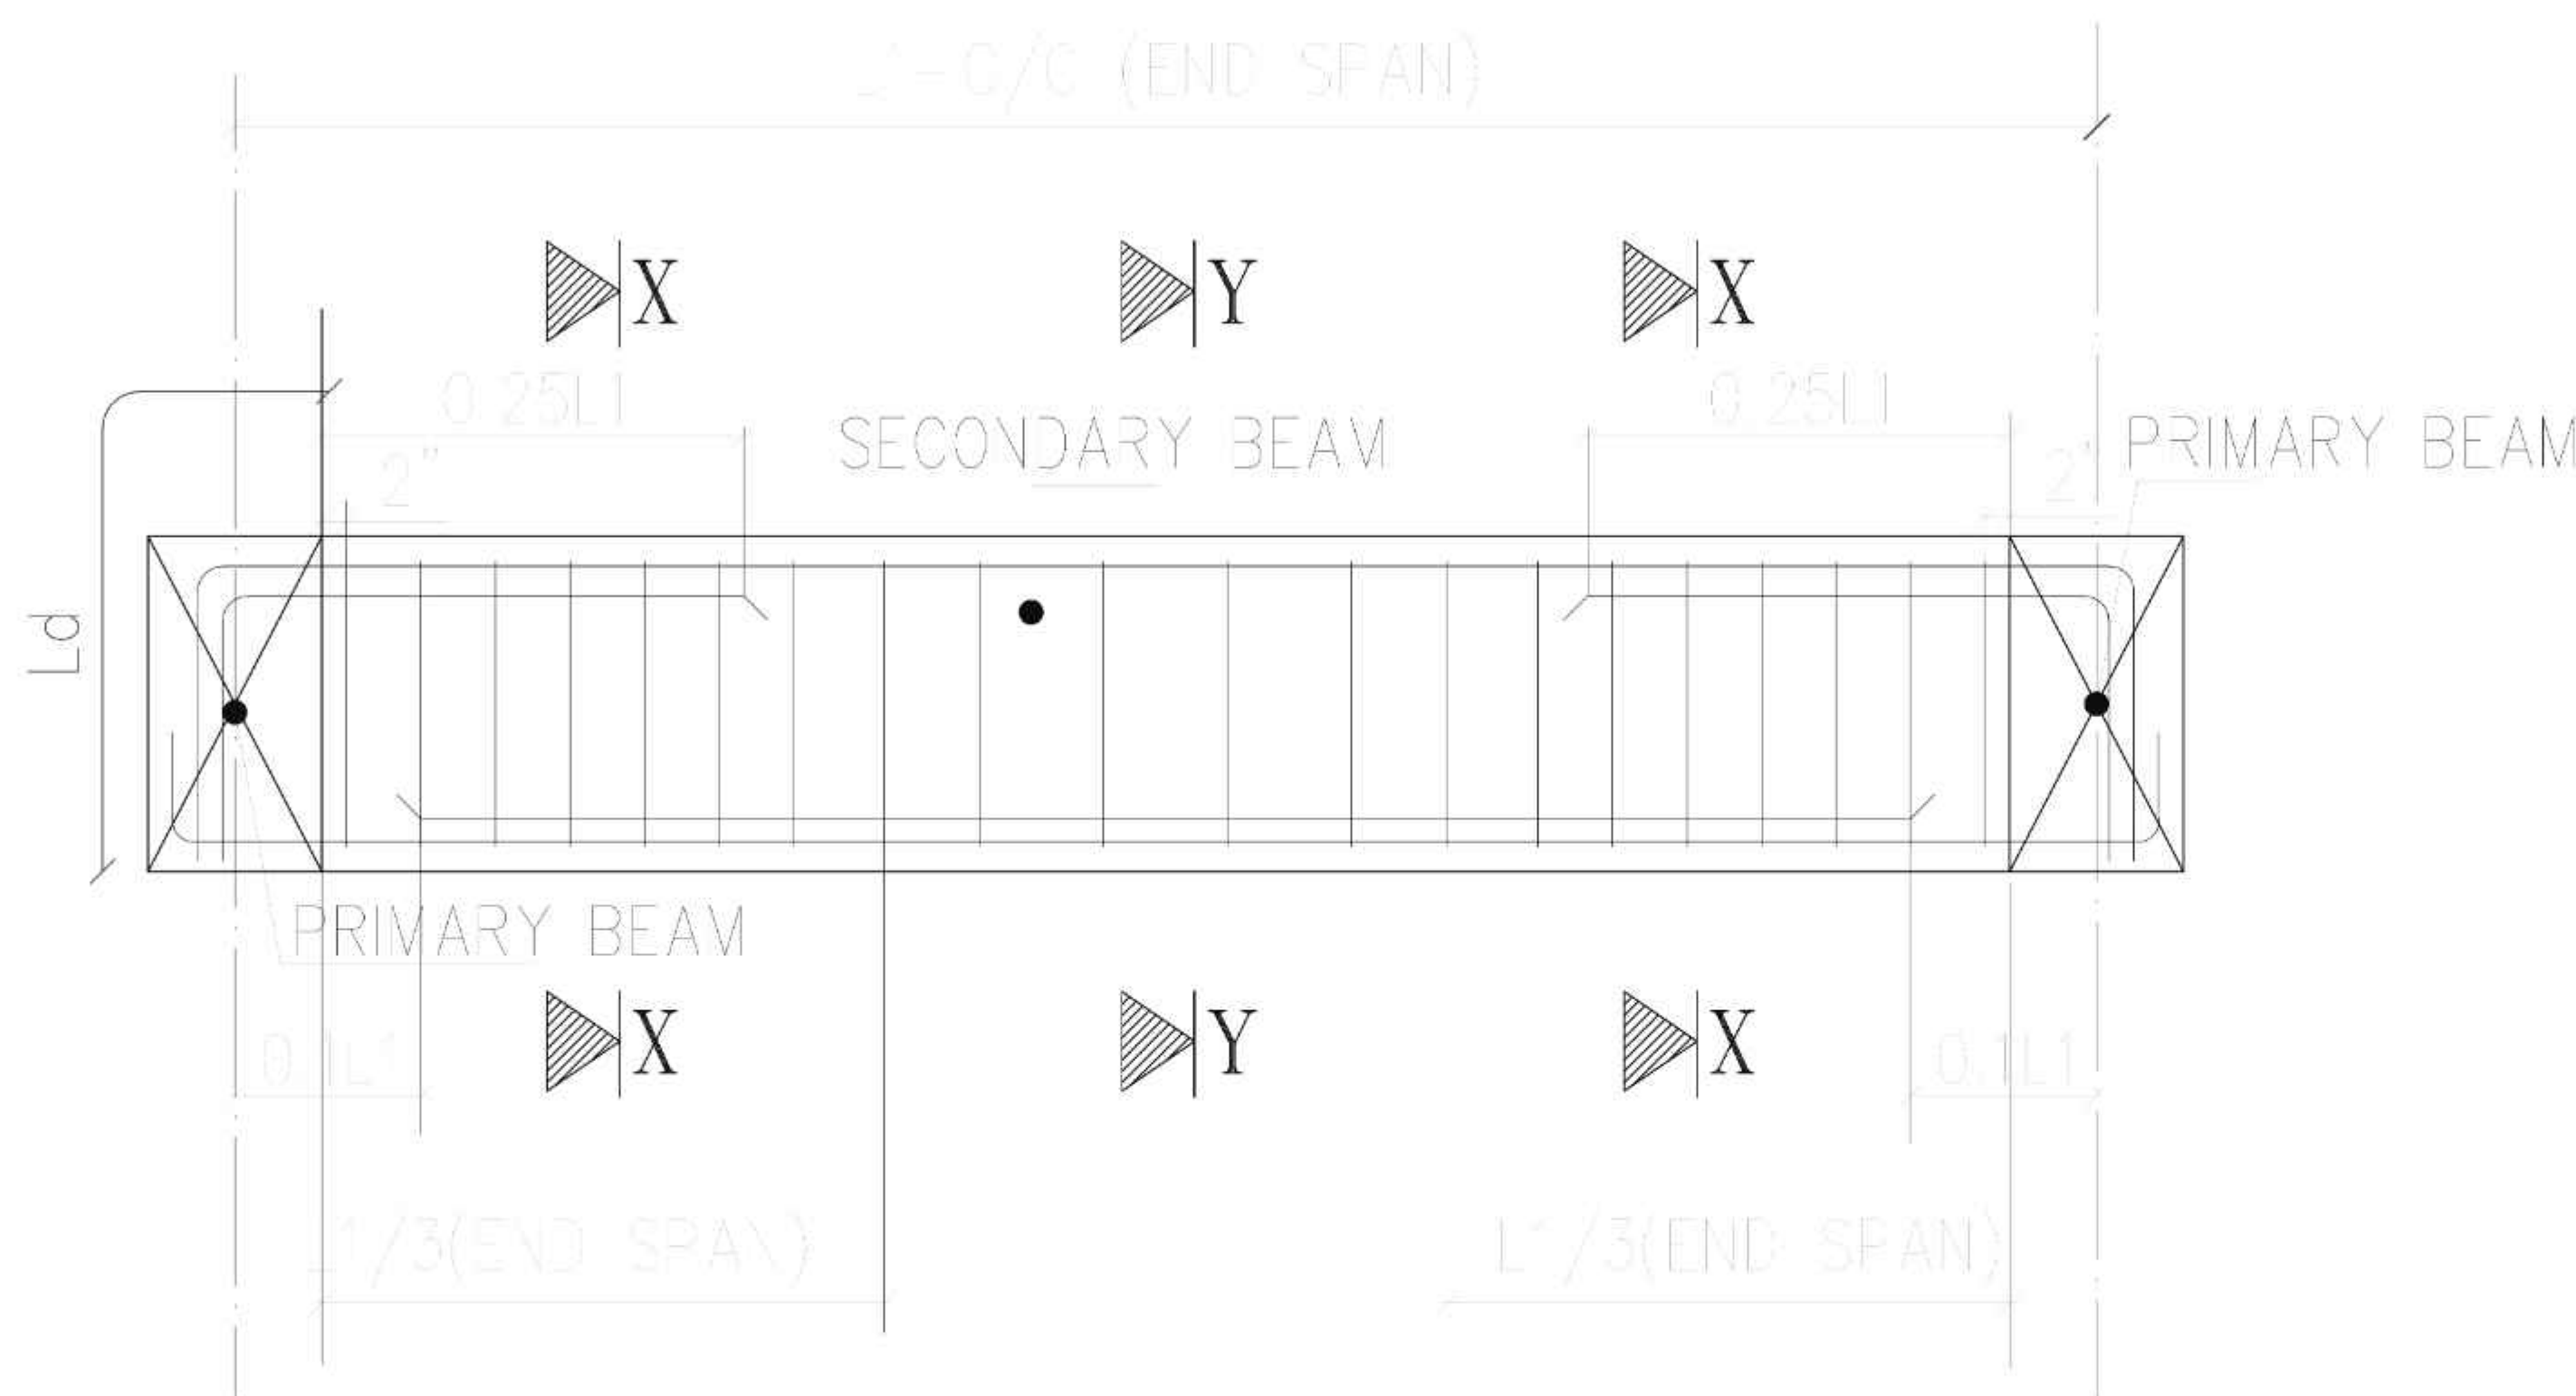

SECTION V-V
TYPICAL BEAM SECTION
(N.T.S)

NOTES:
1. FOR SECTIONS XX & YY REFER BEAM DETAILS

ACRONYMS & SYMBOLS:	
NGL	- Natural Ground Level
FFL	- Floor Finish Level
NTS	- Not to Scale
Ld	- Development Length
PB	- Plinth Beam

DRAWING TITLE

PLINTH BEAM DETAILS
(2/2)


DRAWING STATUS

ISSUED FOR CONSTRUCTION - GFC

PROJECT No.	327
DRG. No.	327-PB-002
SCALE	NTS.
DATE	13-01-2026


DRG. BY	GIRE
CHKD. BY	GIRE

No.	REVISED BY	DATE

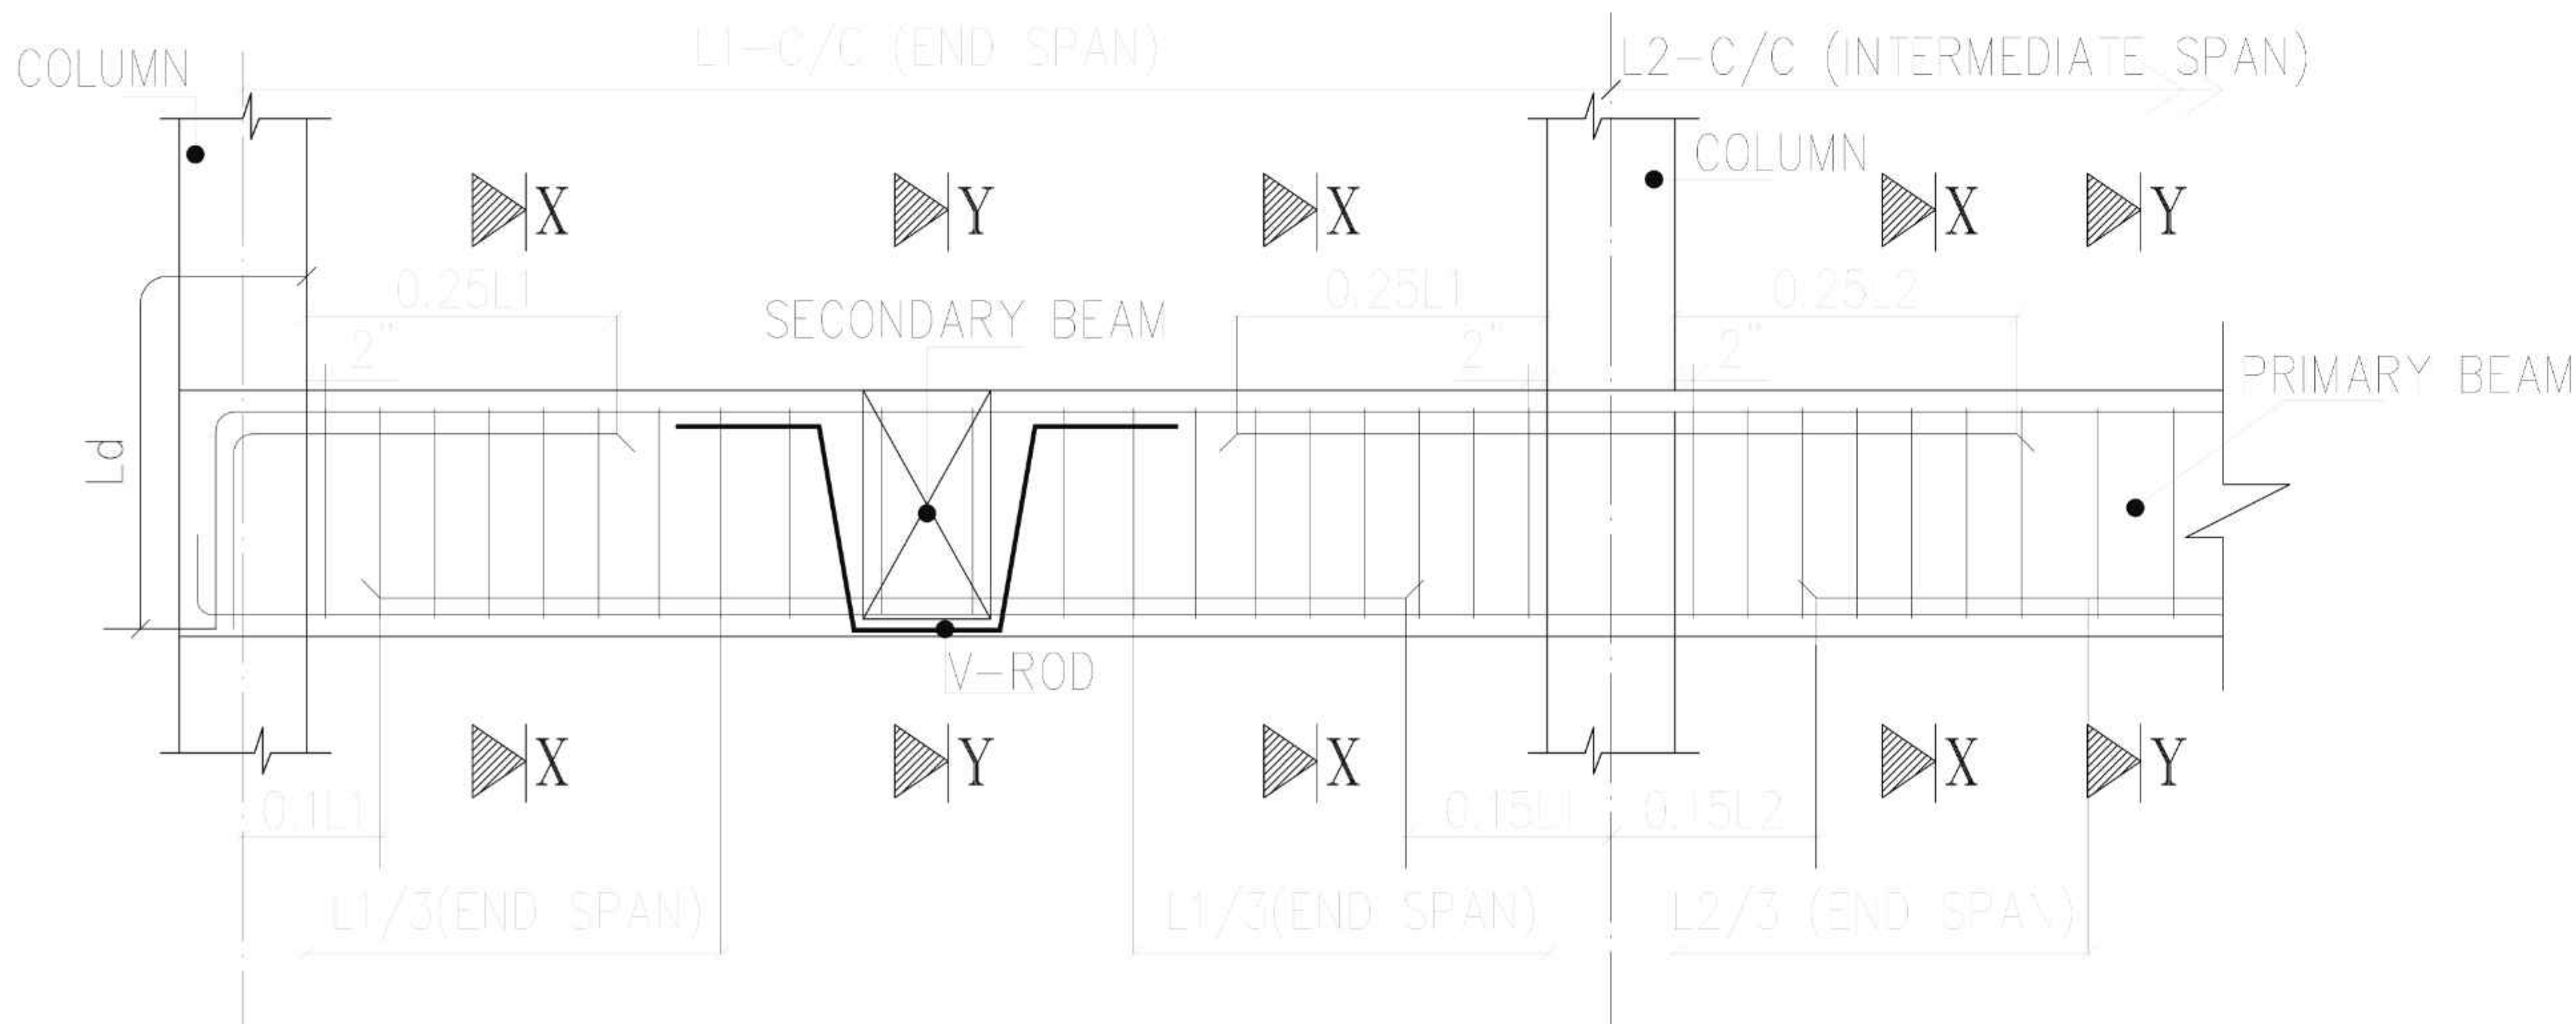

SECTION U-U
TYPICAL BEAM SECTION
(N.T.S)


S. Pradeep
Dr. S. PRADEEP, B.E., M.E.(ST)
REGISTERED STRUCTURAL ENGINEER Grade-II
DTCP/NAMAKKAL/RSE-II/001/2022
First Floor, No. 02, MIG-2208, Gandhimaa Nagar,
Peelamedu, Coimbatore - 641 004.
Ph: 96550 08064

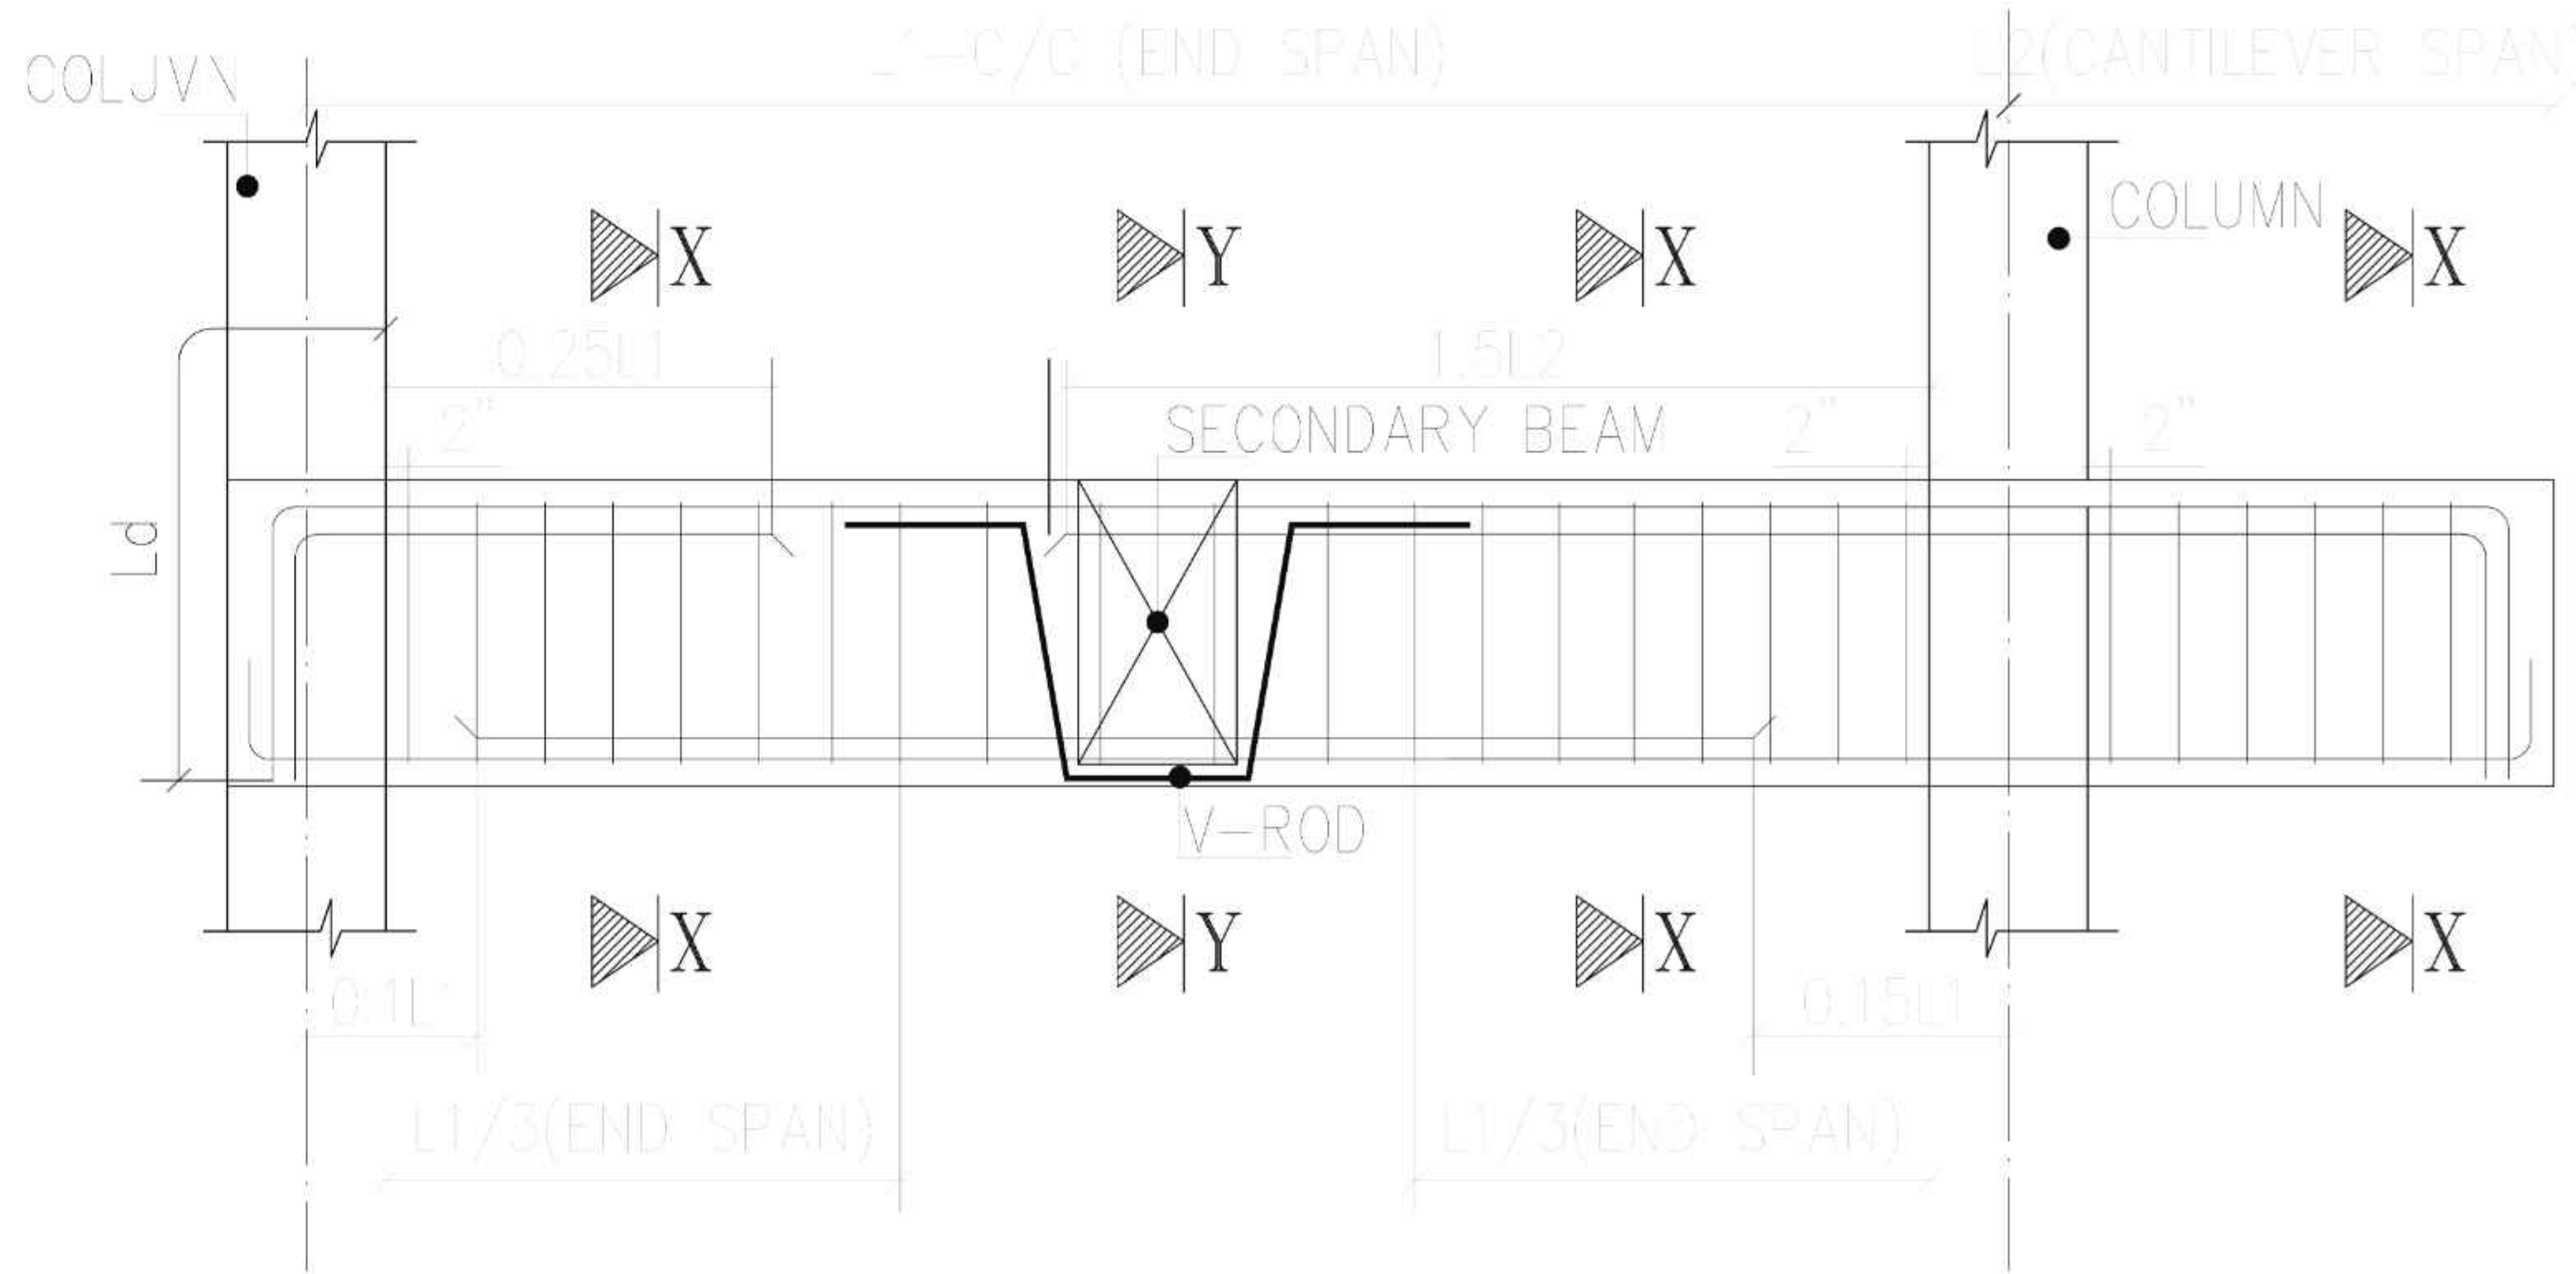

SECTION W-W
TYPICAL CANTILEVER BEAM SECTION
(N.T.S)

cubism
ARCHITECTS & INTERIORS
No.20, 1st FLOOR, 2nd STREET,
PETHICHETTI PURAM EAST,
RAYAPURAM, TIRUPUR-641 601.
TELEFAX : (0421) 4326414
E-mail : cubism@gmail.com

Ar. PRASANNA PARVATIKAR
Ar. ROOPASHREE PARVATIKAR

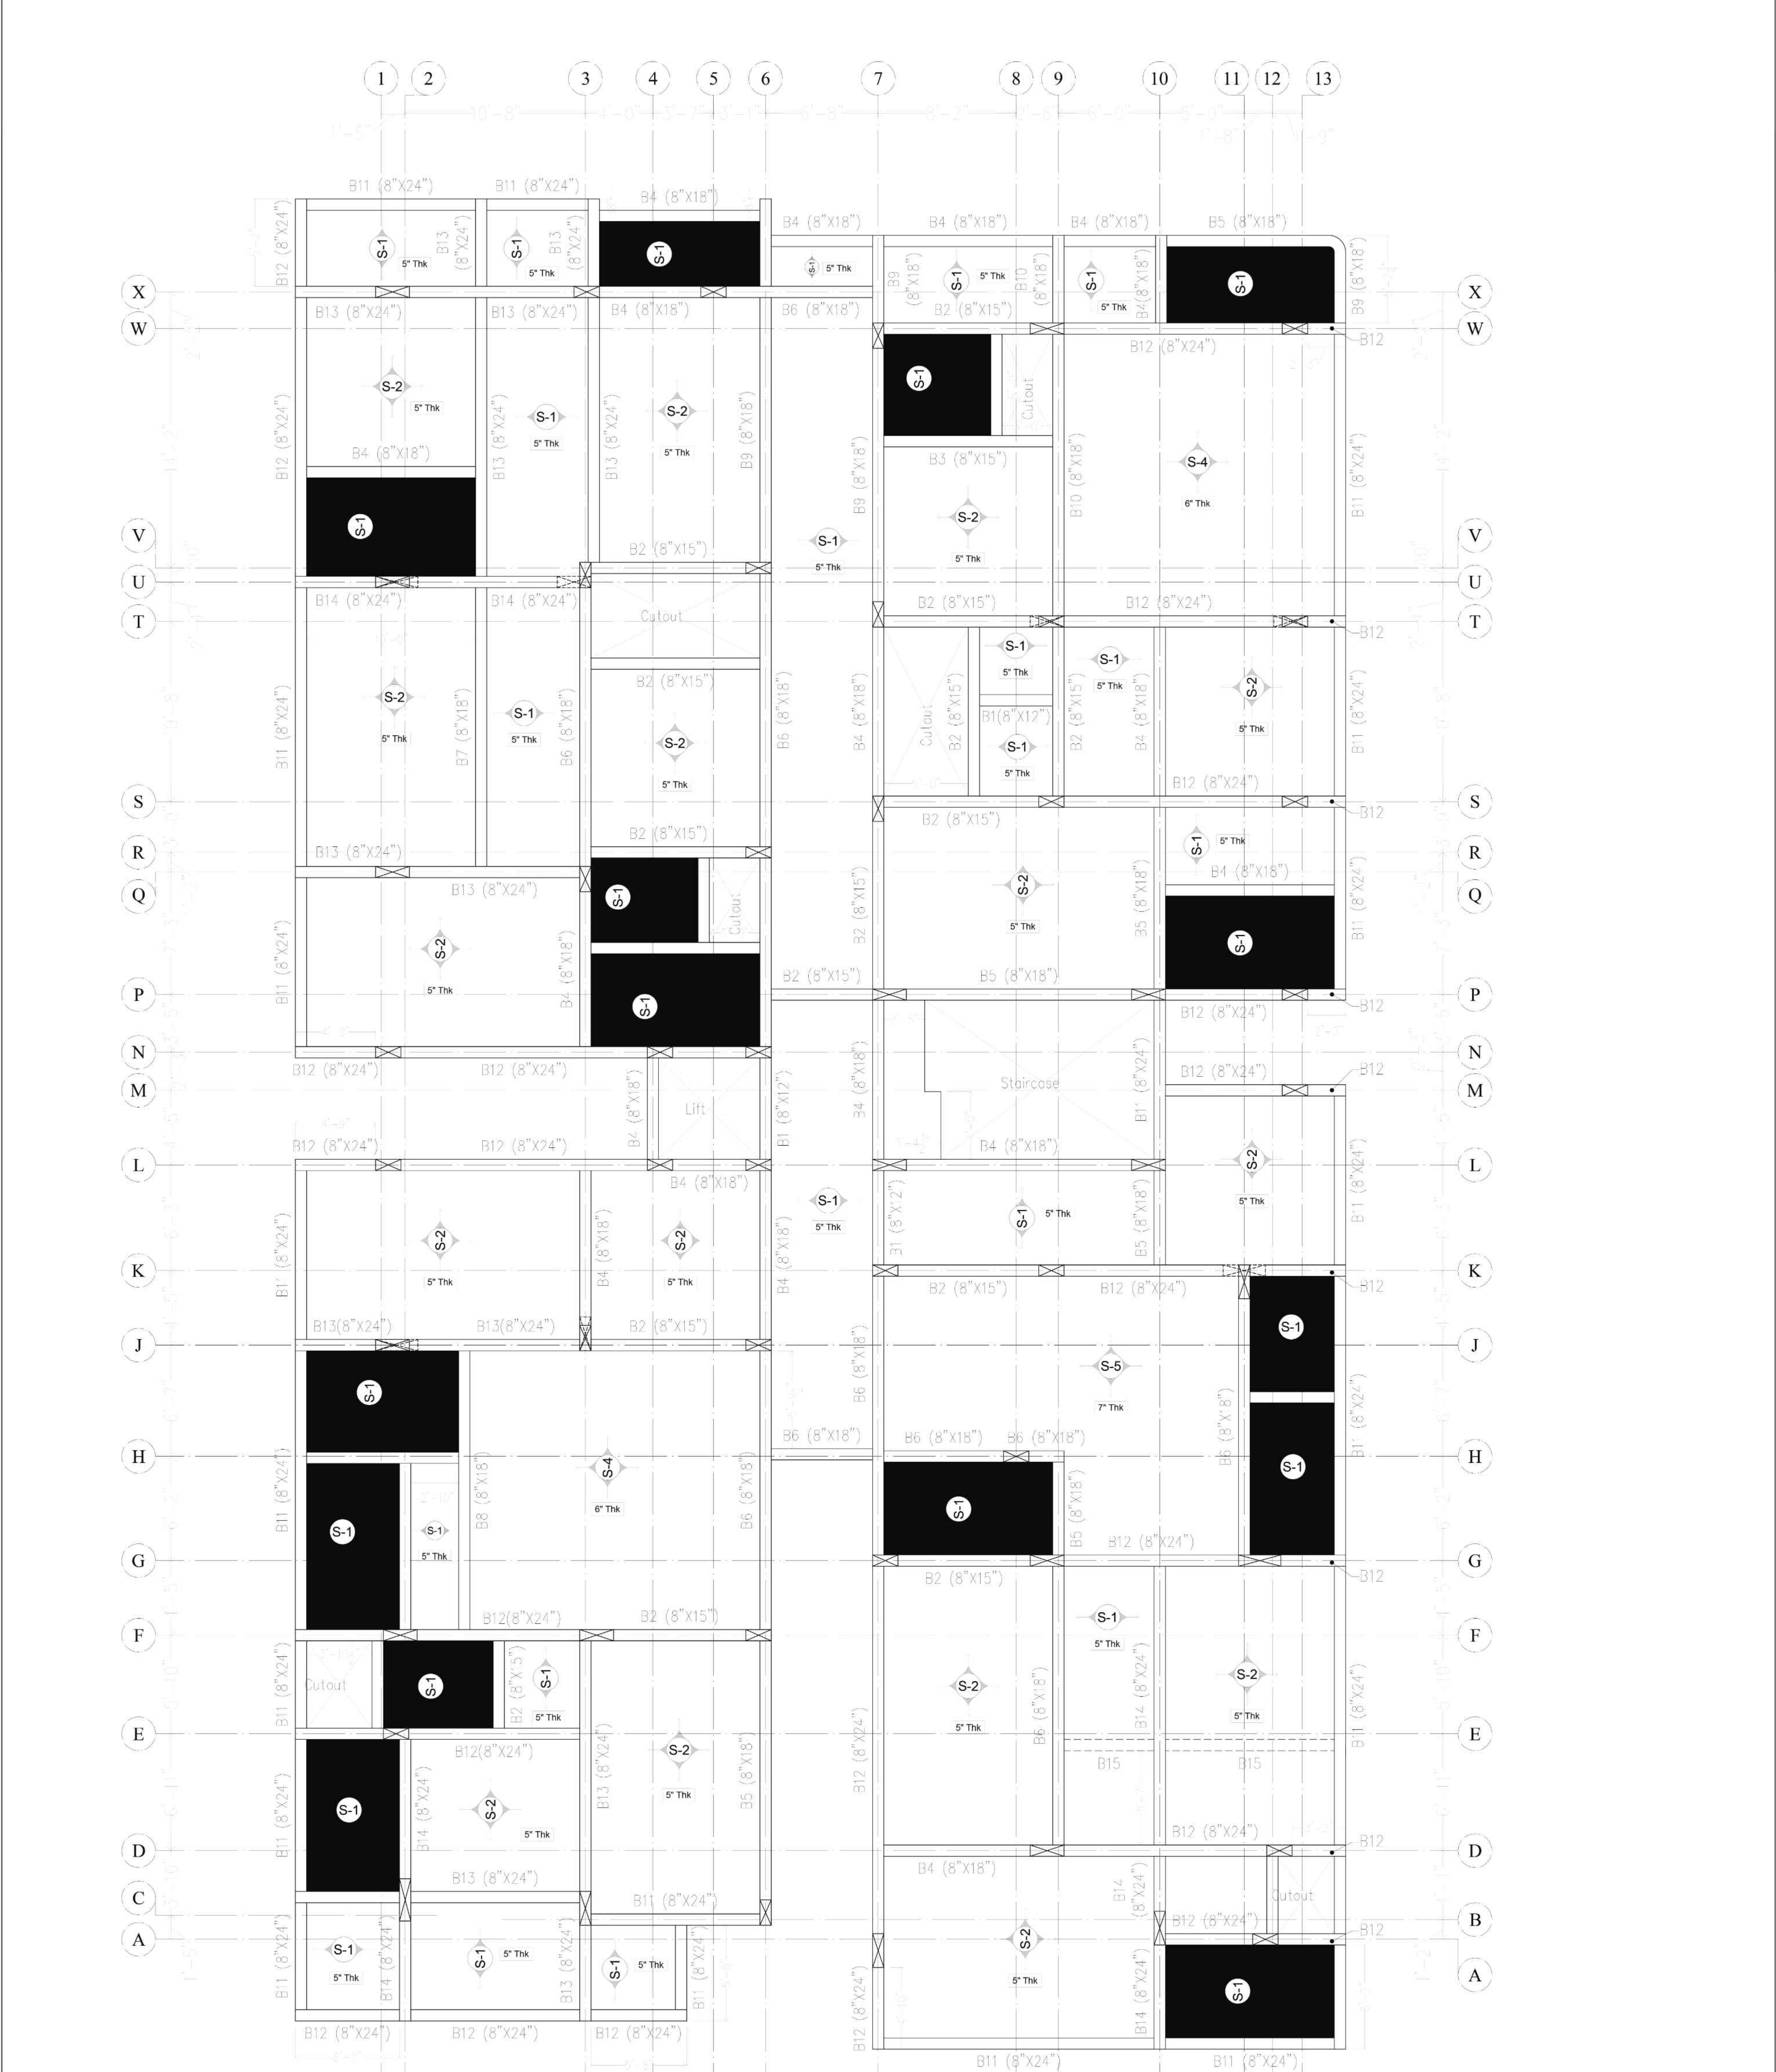






Legends:


■ - 3" Sunken

E. S. Pradeep
E. S. PRADEEP, B.E., M.E.(ST)
REGISTERED STRUCTURAL ENGINEER Grade-II
DTCP/NAMARKAL/RSE-II/001/2022
First Floor, No. 02, MiG-2208, Gandhimaa Nagar,
Peelamedu, Coimbatore - 641 004.
Ph: 96550 08064


PROJECT TITLE	DRAWING TITLE		PROJECT No.	327	No.	REVISED BY	DATE	Ar. PRASANNA PARVATIKAR Ar. ROOPASHREE PARVATIKAR No.20, 1st FLOOR, 2nd STREET, PETHICHETTIPURAM EAST, RAYAPURAM, TIRUPUR-641 601. TELEFAX : (0421) 4326414 E-mail : cubism@gmail.com
			DRG. No.	327-SFR-001				
M/s.Greenfield Housing's Apartment [25 cents] @ Kalapatti	STILT FLOOR ROOF DETAILS (1/2)	DRAWING STATUS	SCALE	NTS.	REVISION			
			DATE	13-01-2026				
		ISSUED FOR CONSTRUCTION - GFC	DRG. BY	GIRE				
			CHKD. BY	GIRE				

PLINTH BEAM DETAILS

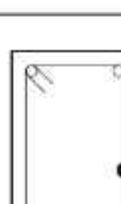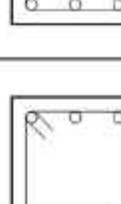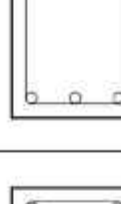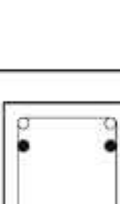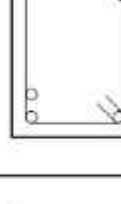S No	Beam No	Beam Size	Section End @ XX span	Section Mid @ YY span
1	B1	8"x12"		3 - 12mm #8 @ 12"/c
2	B2	8"x15"		3 - 12mm #8 @ 12"/c
3	B3	8"x15"		2 - 12mm #8 @ 12"/c 4 - 12mm
4	B4	8"x18"		3 - 12mm #8 @ 12"/c
5	B5	8"x18"		2 - 16mm #8 @ 16"/c 2 - 16mm
6	B6	8"x18"		3 - 16mm #8 @ 16"/c 3 - 16mm
7	B7	8"x18"		2 - #16 + 2 - #16(EXT) #8 @ 16"/c 2 - #16
8	B8	8"x18"		2 - #16 #8 @ 16"/c 3 - #16
9	B9	8"x18"		4 - #16 #8 @ 16"/c 3 - #16
10	B10	8"x18"		4 - #20 #8 @ 16"/c 3 - #16
11	B11	8"x24"		5 - #16 #8 @ 16"/c 3 - #16
12	B12	8"x24"		4 - #16 #8 @ 16"/c 4 - #16
13	B13	8"x24"		4 - #20 #8 @ 16"/c 4 - #16
14	B14	8"x24"		4 - #25 #8 @ 16"/c 4 - #16
15	B15	8"x5"		4 - #12 #8 @ 16"/c

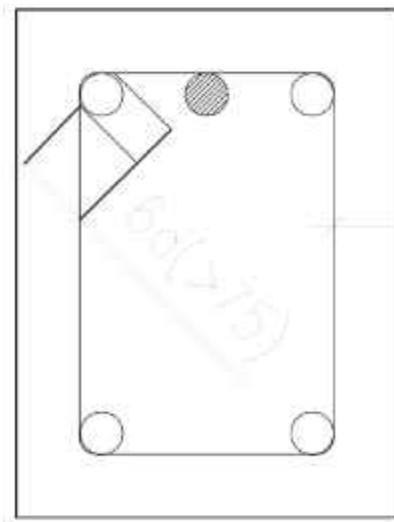


TYPICAL BEAM HOOK DETAILS

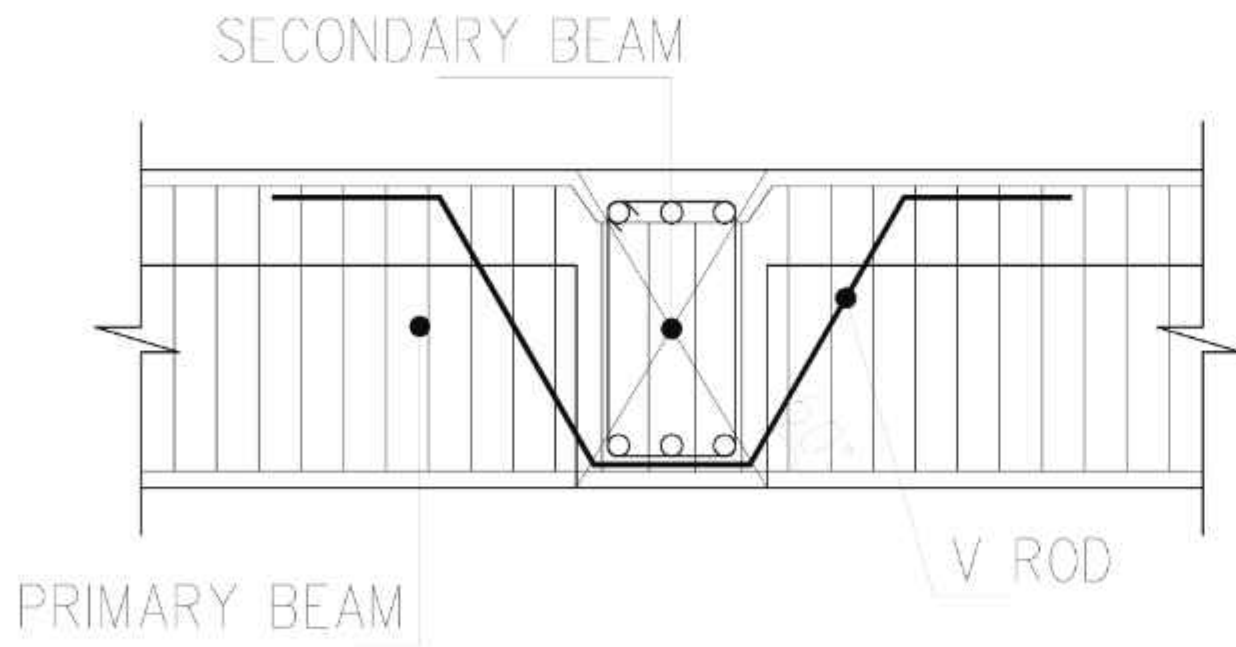


TYPICAL PRIMARY SECONDARY BEAM JUNCTION DETAIL (N.T.S)

GROUND FLOOR ROOF SLAB DETAILS


TYPE	THK	MAIN	DIST	REMARKS
		(along short span)	(along long span)	
S-1	5"	8mm @ 6" C/C	8mm @ 7" C/C	One Way Slab
S-2	5"	8mm @ 6" C/C	8mm @ 6" C/C	Two Way Slab
S-3	5"	10mm @ 6" C/C	10mm @ 6" C/C	Two Way Slab
S-4	6"	10mm @ 6" C/C	10mm @ 6" C/C	Two Way Slab
S-5	7"	10mm @ 4" C/C	10mm @ 5" C/C	Matt type (Top & Btm)

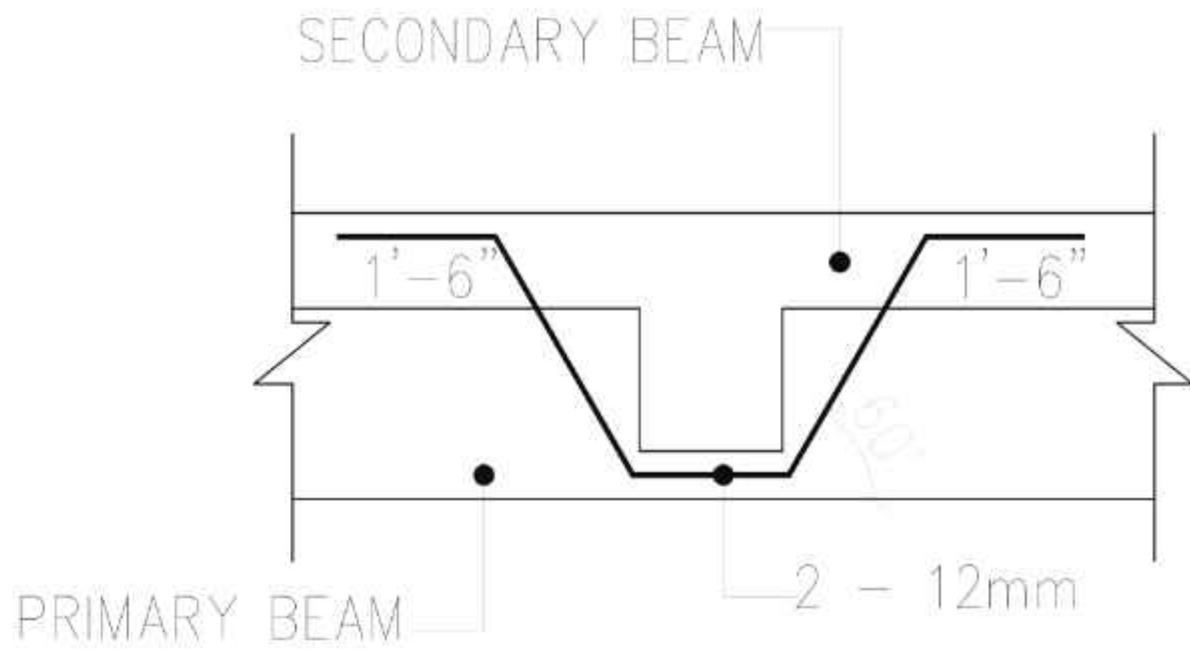


DETAIL - Z (V-ROD DETAILS) (N.T.S)

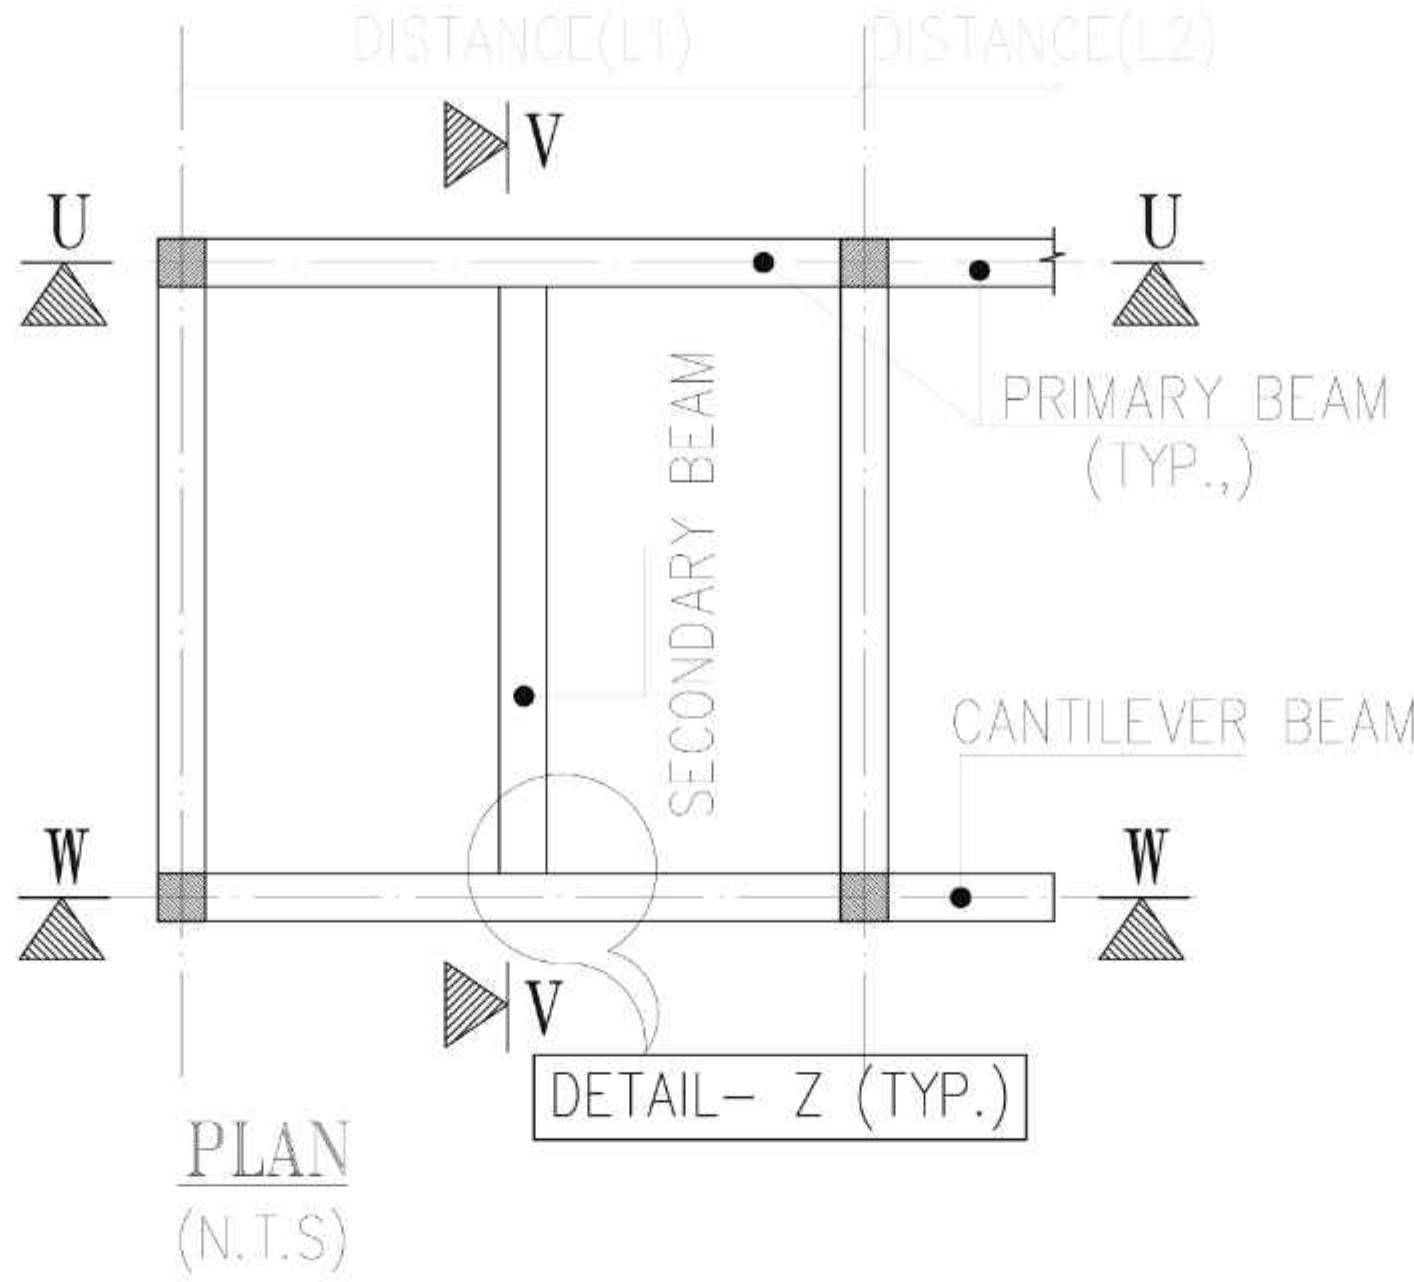


PLAN (N.T.S)

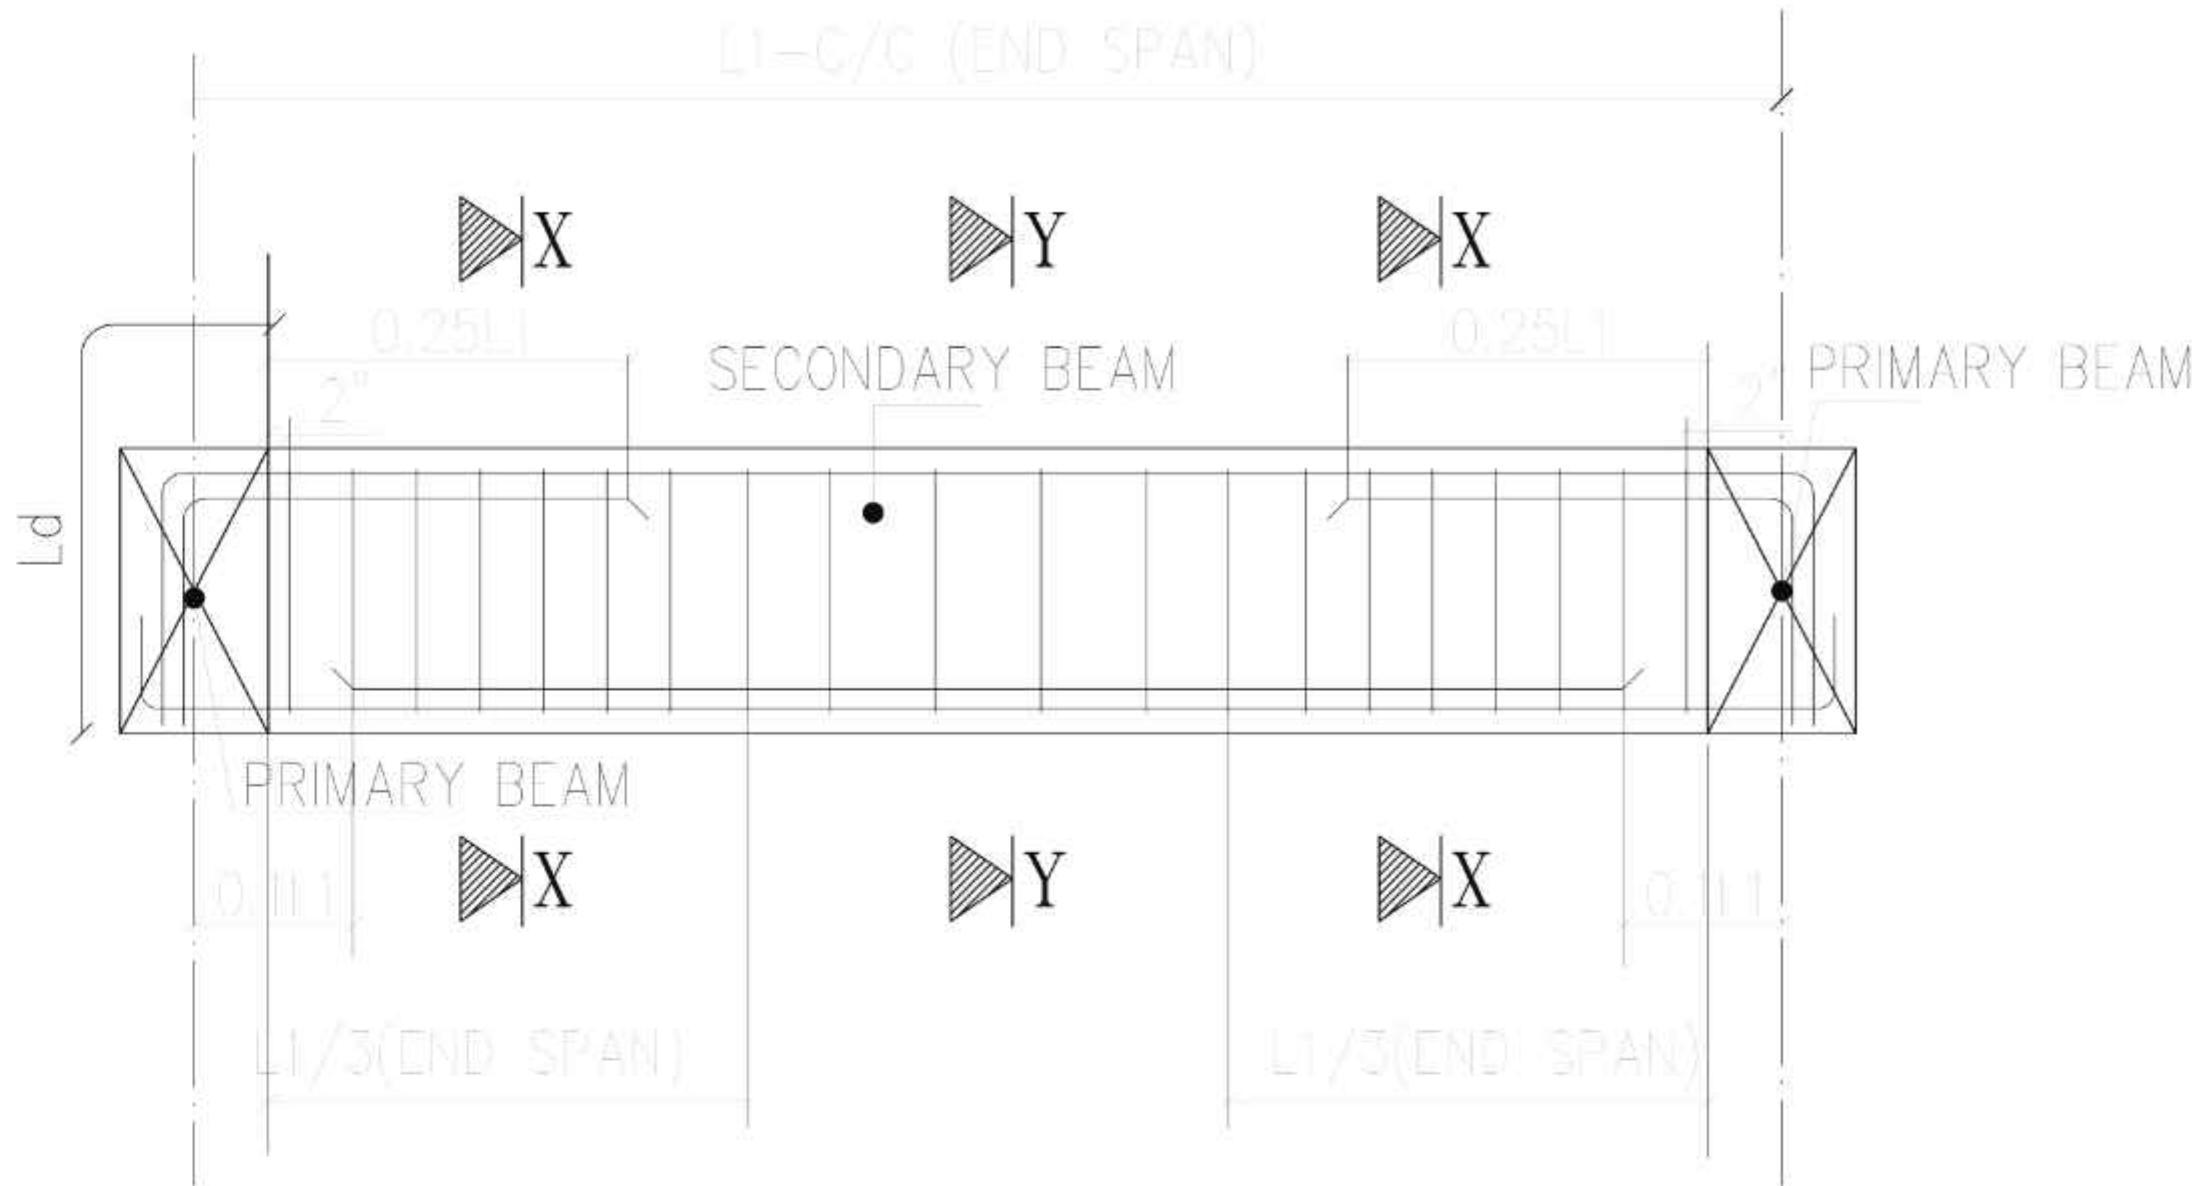

SECTION V-V TYPICAL BEAM SECTION (N.T.S)

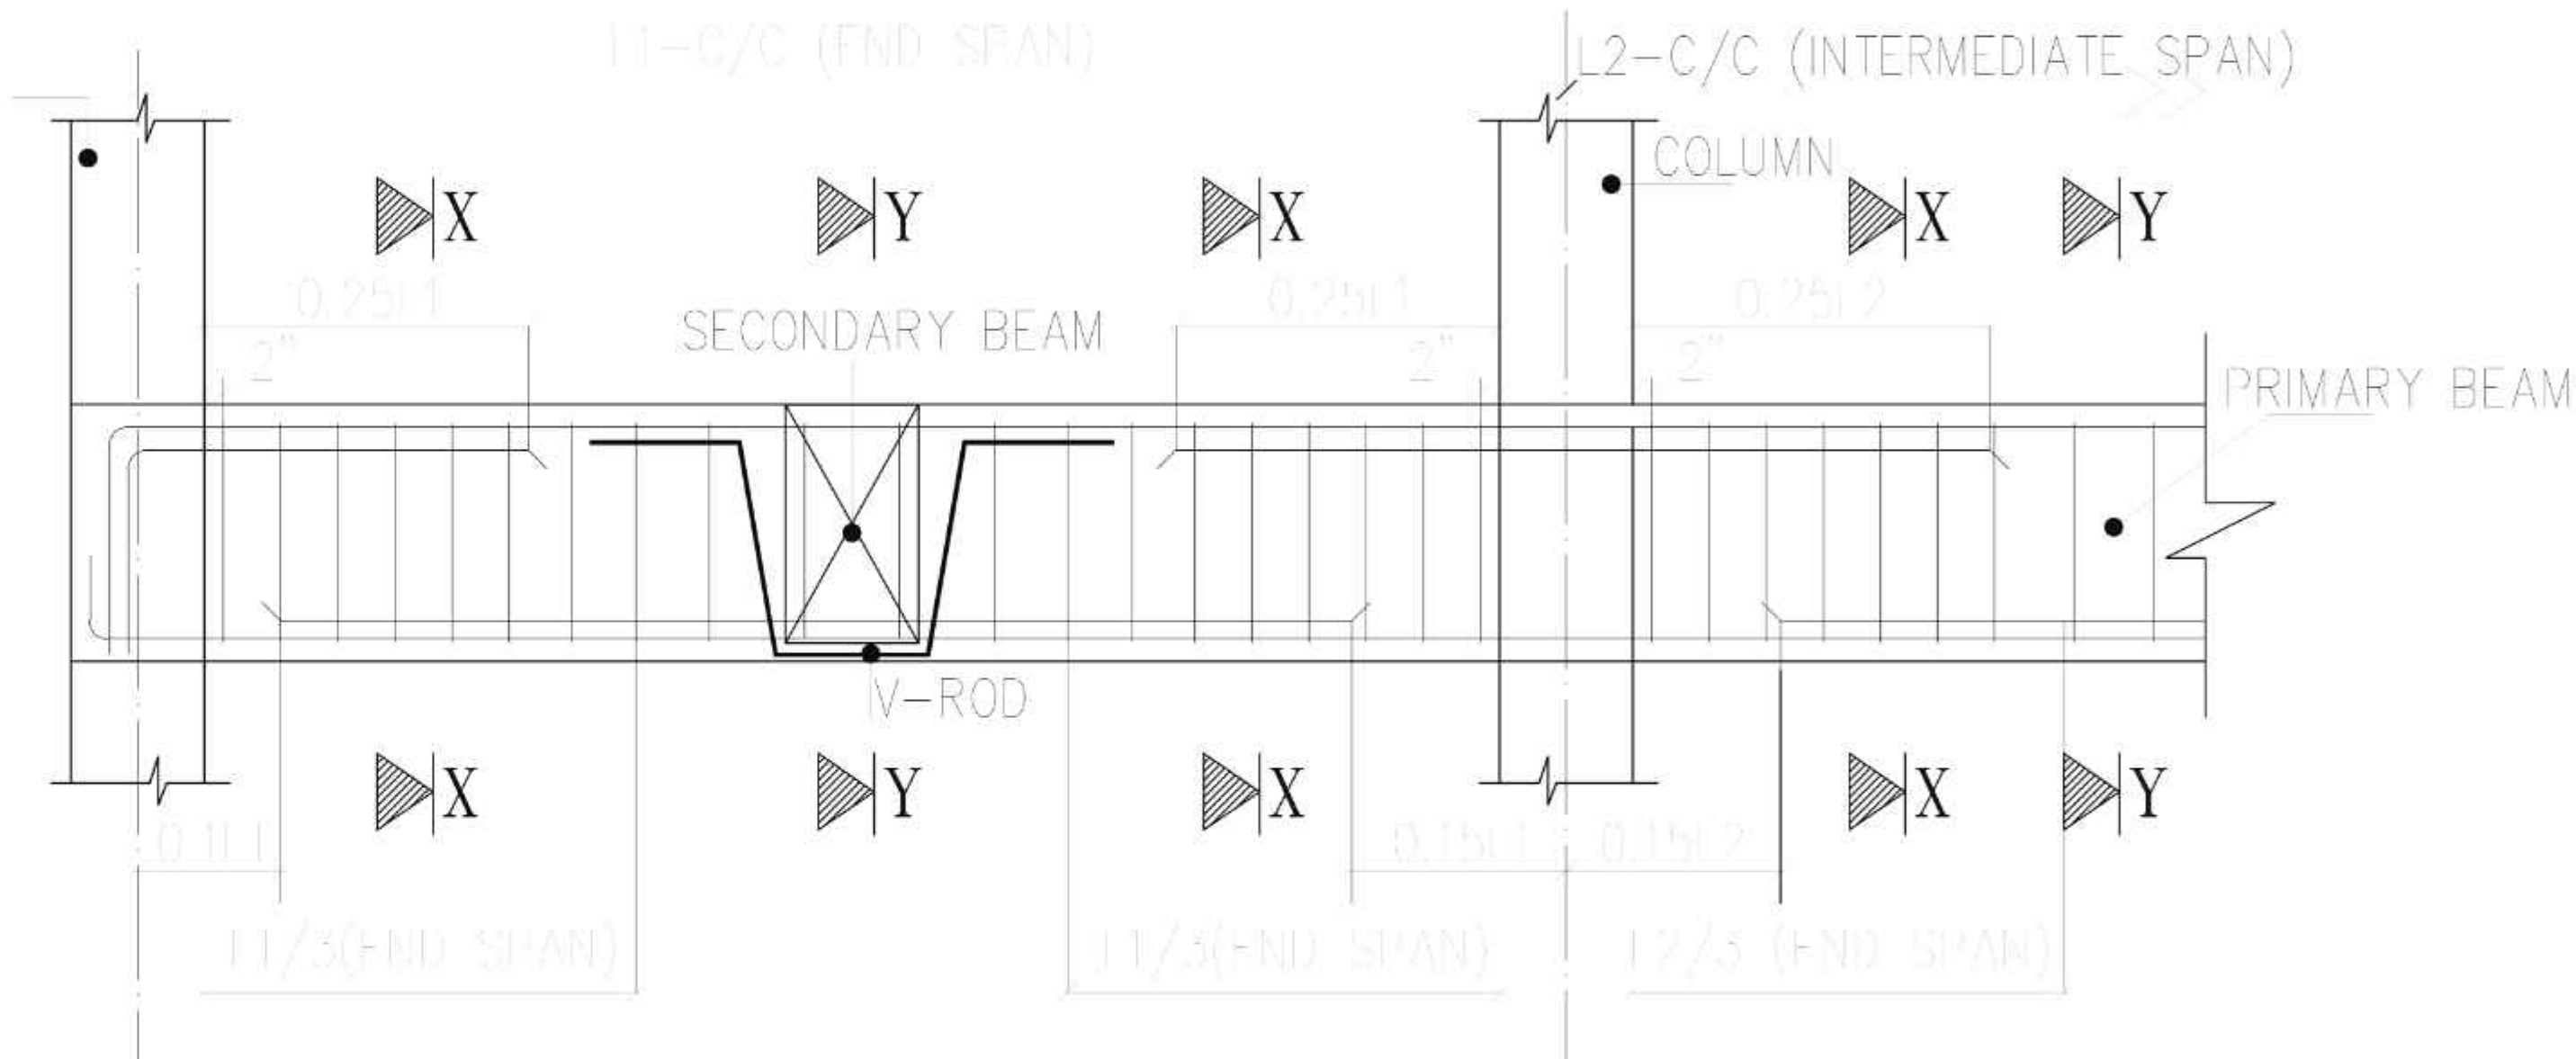


SECTION U-U TYPICAL BEAM SECTION (N.T.S)

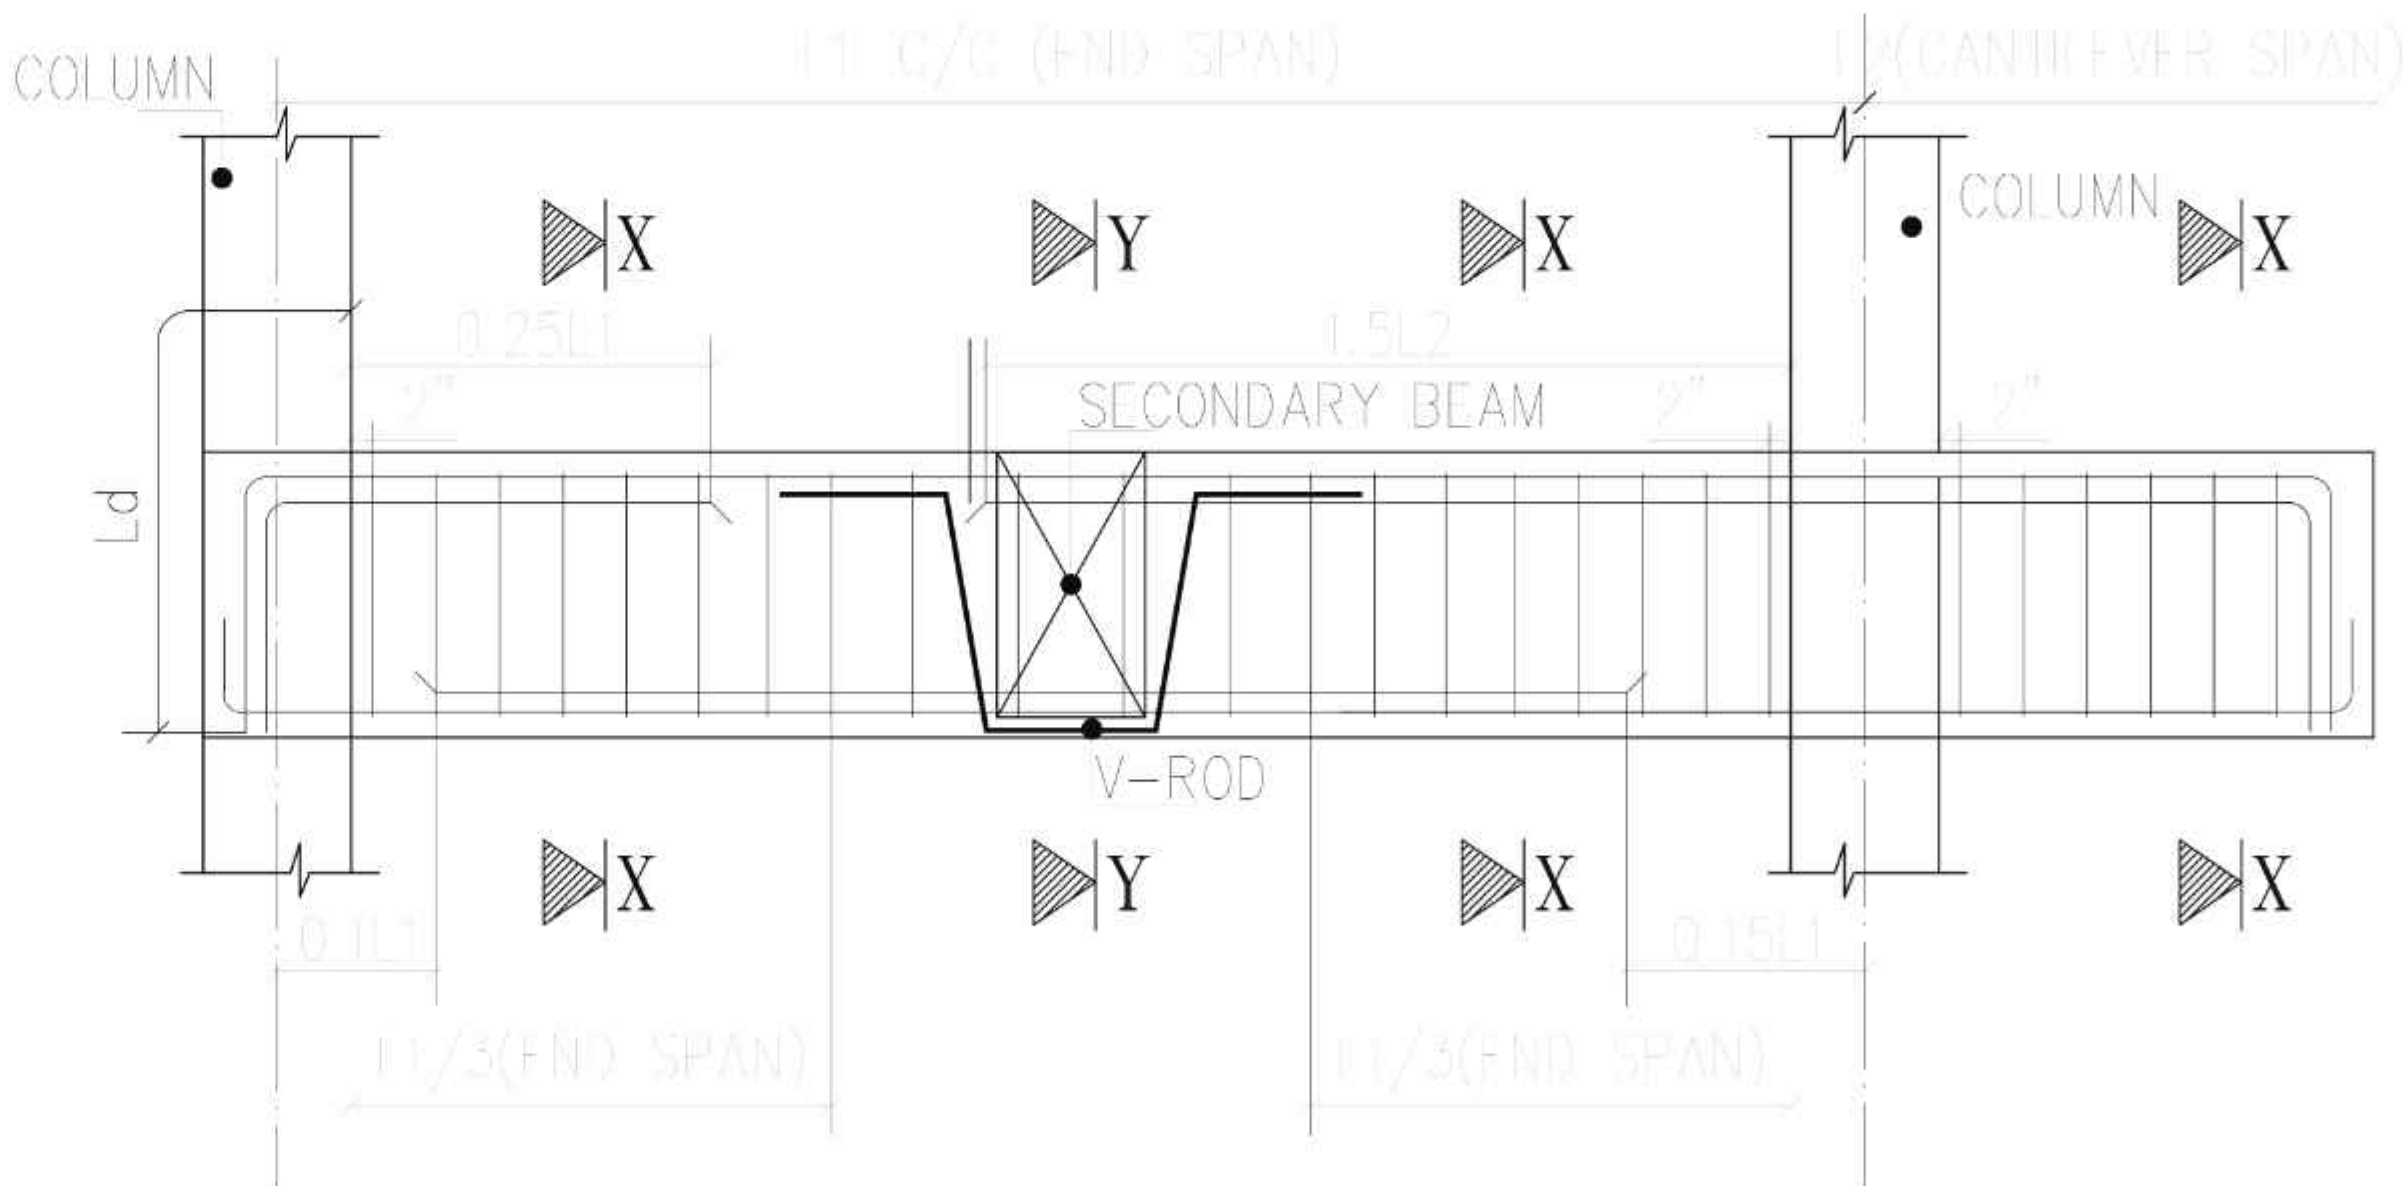

SECTION W-W TYPICAL CANTILEVER BEAM SECTION (N.T.S)

S. Pradeep
Er. S. PRADEEP, B.E., M.E.(ST)
REGISTERED STRUCTURAL ENGINEER Grade-II
DTCP/NAMAKKAL/RSE-II/001/2022
First Floor, No. 02, MIG-2208, Gandhimaa Nagar,
Peelamedu, Coimbatore - 641 004
Ph: 96550 08064

STILT FLOOR ROOF DETAILS (2/2)

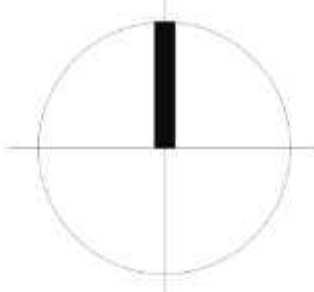

DRAWING STATUS

ISSUED FOR CONSTRUCTION - GFC

PROJECT No.	327
DRG. No.	327-SFR-002
SCALE	NTS.
DATE	13-01-2026
DRG. BY	GIRE
CHKD. BY	GIRE

REVISION

No.	REVISED BY	DATE



Ar. PRASANNA PARVATIKAR
Ar. ROOPASHREE PARVATIKAR
No.20, 1st FLOOR, 2nd STREET,
PETHICHETTIPURAM EAST,
RAYAPURAM, TIRUPUR-641 601.
TELEFAX : (0421) 4326414
E-mail : cubism@gmail.com