

GROUND FLOOR PLAN	SHEET NO: 01 / 10
PLAN SHOWING THE APPROVED EXISTING & REVISION OF RESIDENTIAL APARTMENT HIGH RISE BUILDING FOR S.F.NO.1356/2, 1376, 1377, 1378/1A, 1491/1 & 1491/2 AT THAIYUR "B" VILLAGE, VANDALUR TALUK, CHENGALPATTU DISTRICT.	
JOINERY DETAILS	
Description	Size Sill Level Lintel Level
D1 - Door	1000 x 2100 00 2100
D1 - Door	900 x 2100 00 2100
D3 - Door	750 x 2100 00 2100
SD1 - Service Door	1000 x 2000 100 2100
SD1 - Service Door	1200 x 2000 100 2100
SD3 - Service Door	900 x 2000 100 2100
W1 - Window	1500 x 1500 600 2100
W2 - Window	1500 x 1500 600 2100
W3 - Window	750 x 1500 600 2100
W4 - Window	1250 x 2000 100 2100
W5 - Window	750 x 550 1550 2100
W7 - Window	1000 x 2000 100 2100
V1 - Ventilator	900 x 600 1500 2100

NOTE:

- * ALL DIMENSION ARE IN METER.
- ☉ — MULTI TYPE FIRE FIGHTER
- ☉ — FIRE EXTINGUISHER
- * HANDRAILS IN BALCONY'S, STAIRCASES & STOUTS IS 15 IN HEIGHT
- * ALL WALLS SHOWN IN THE DRAWINGS ARE SHEAR WALLS OF 160mm THICK
- * WALLS NEAR EXPANSION JOINTS IS 200mm THICK BRICK WALL

E.S.SAMASOUDHAN M.S. M.E. A.I.V.
Structural Engineer Civil
Reg No. DTPNMAKALURSE-00912021
No. 6, 6th Floor, Rans Square, Rans Road,
Vandalur Taluk, Chengalpattu District,
Tamilnadu-601013
Mobile: 955946494


STRUCTURAL

E.S.SAMASOUDHAN M.S. M.E. A.I.V.
Structural Engineer Civil
Reg No. DTPNMAKALURSE-00912021
No. 6, 6th Floor, Rans Square, Rans Road,
Vandalur Taluk, Chengalpattu District,
Tamilnadu-601013
Mobile: 955946494

ARCHITECT

For ANSHAYA PRIVATE LIMITED
Author: 

APPLICANT

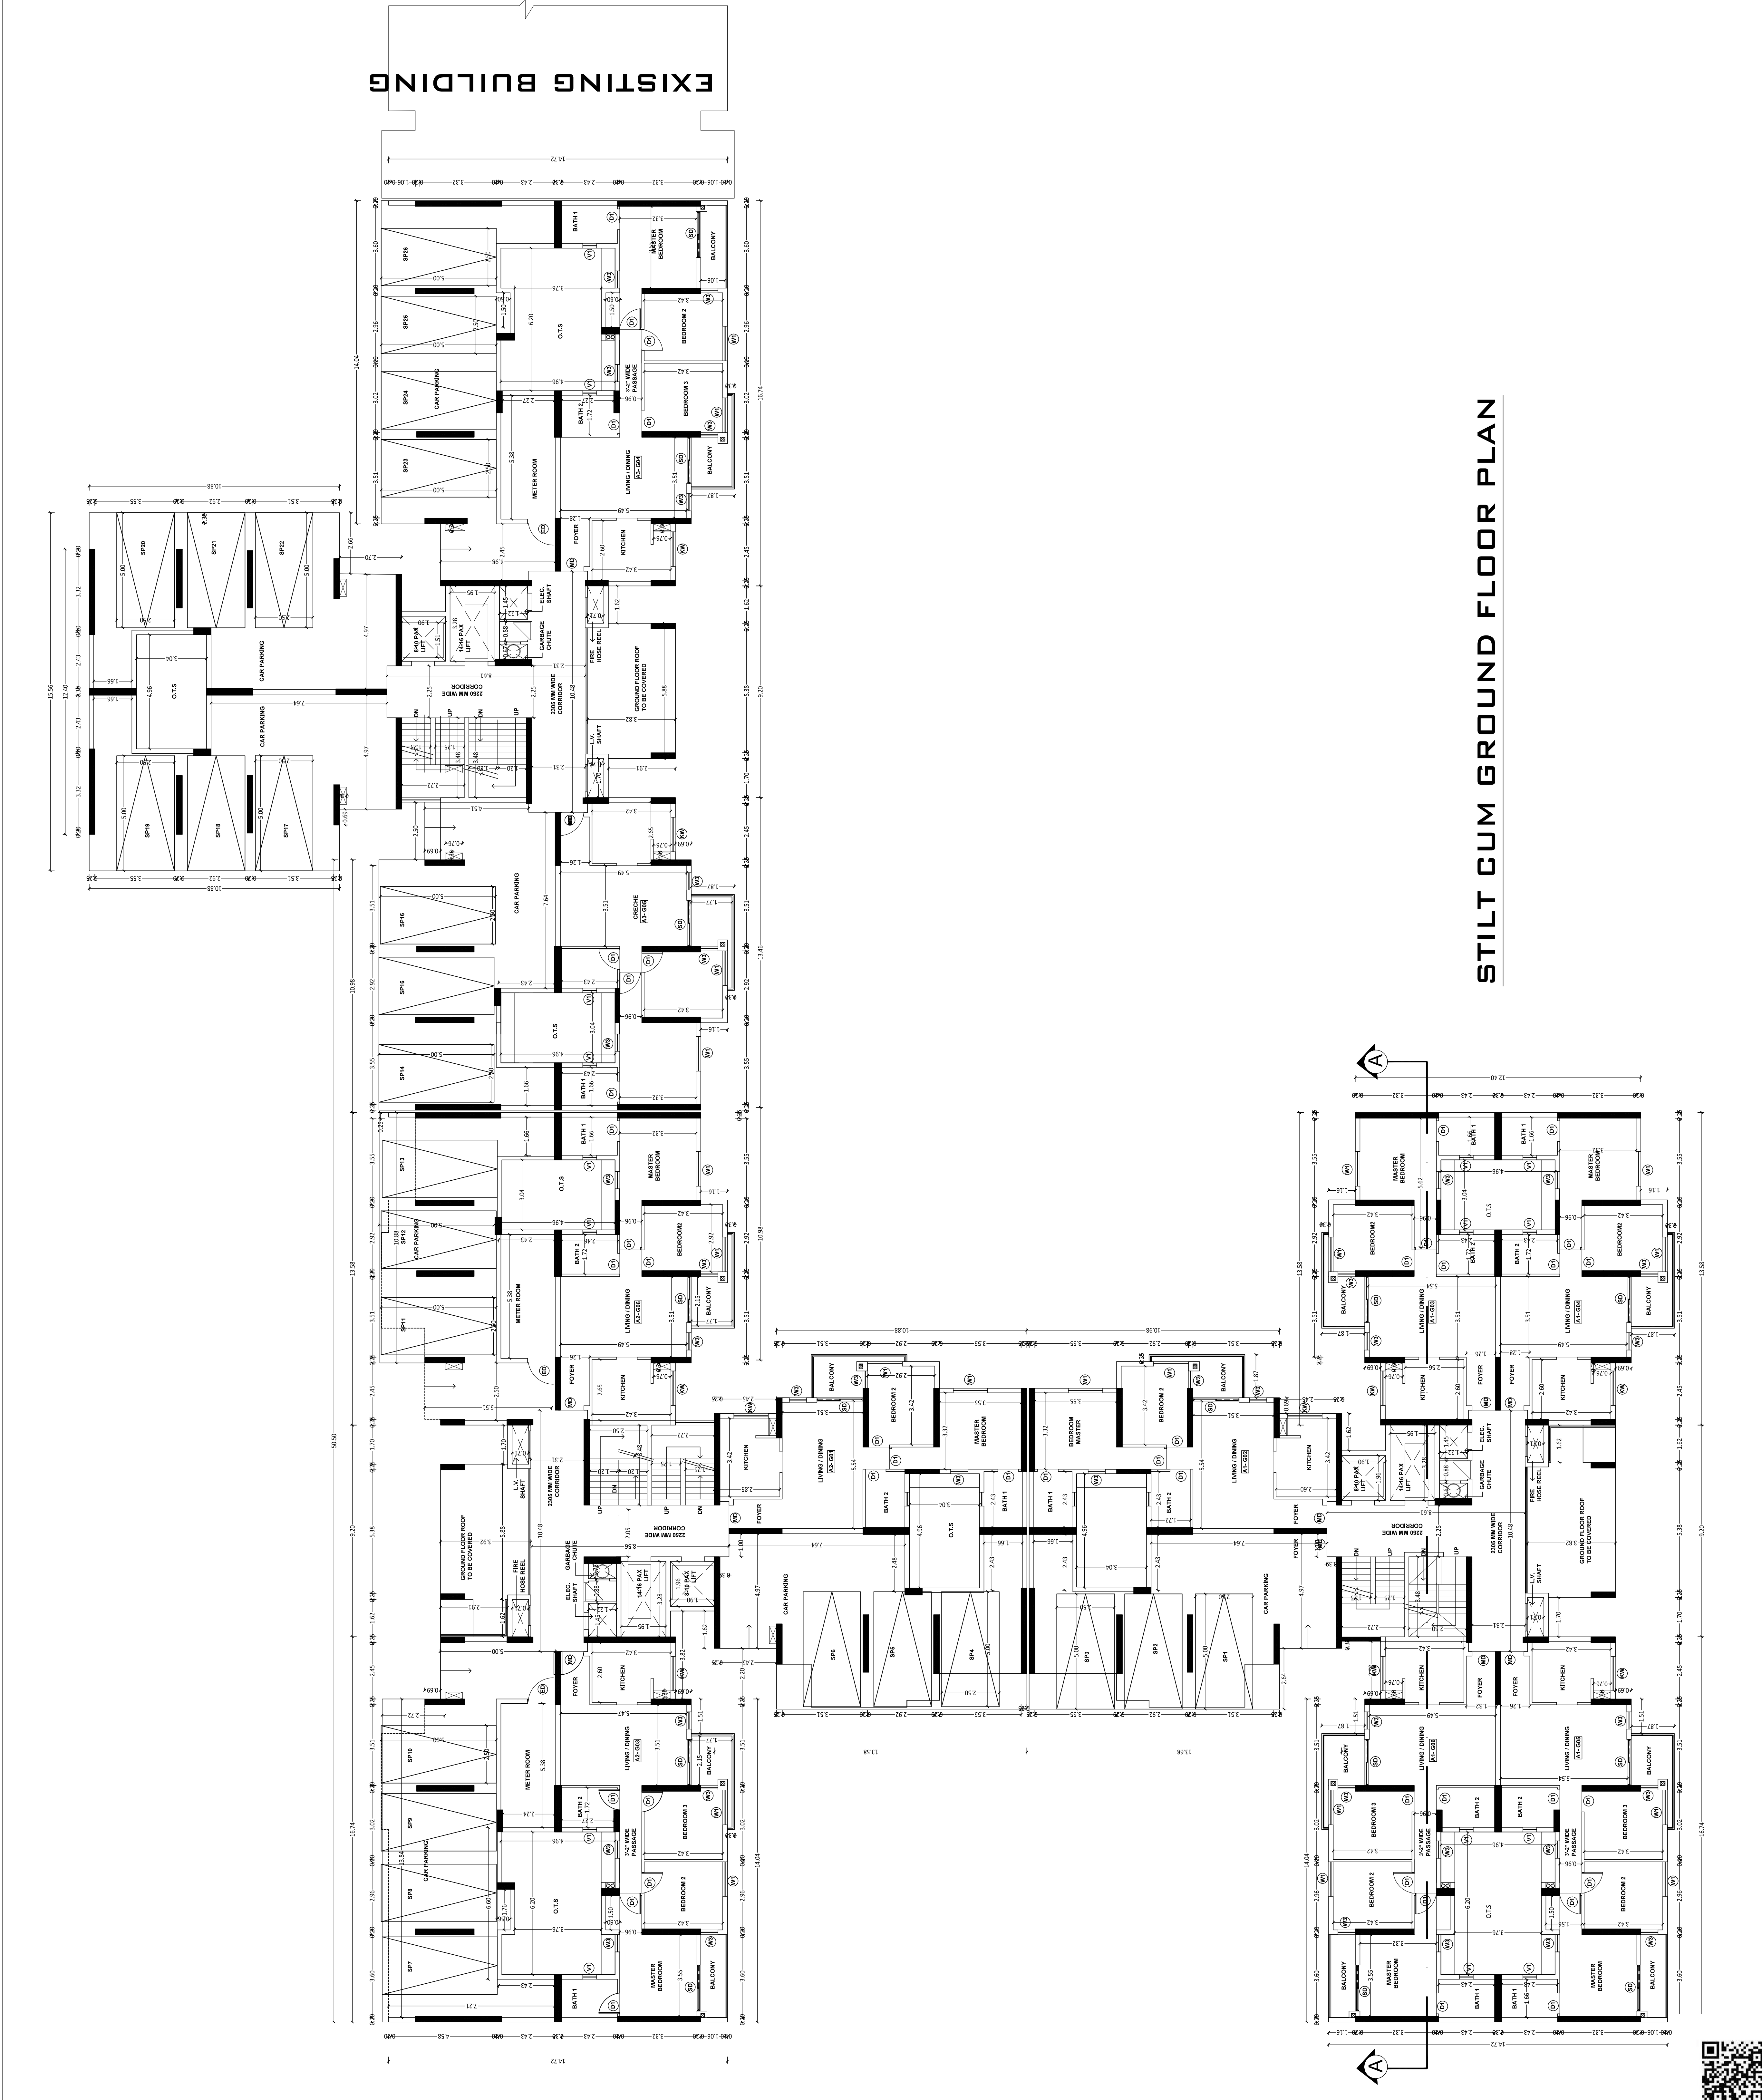

STILT CUM GROUND FLOOR PLAN



FIRST FLOOR PLAN		SHEET NO: 02 / 10	
PLAN SHOWING THE APPROVED EXISTING & REVISION OF RESIDENTIAL APARTMENT HIGH RISE BUILDING FOR S.F.NO.1356/2, 1376, 1377, 1378/1A, 1491/1 & 1491/2 AT THAIYUR "B" VILLAGE, VANDALUR TALUK, CHENGALPATTU DISTRICT.			
JOINERY DETAILS			
Description	Size	Sill Level	Lintel Level
D1 - Door	1000 x 2100	00	2100
D1 - Door	900 x 2100	00	2100
D3 - Door	750 x 2100	00	2100
SD1 - Service Door	1000 x 2000	100	2100
SD1 - Service Door	1200 x 2000	100	2100
SD3 - Service Door	900 x 2000	100	2100
W1 - Window	1500 x 1500	600	2100
W2 - Window	1500 x 1500	600	2100
W3 - Window	750 x 1500	600	2100
W4 - Window	1250 x 2000	100	2100
W5 - Window	750 x 550	1550	2100
W7 - Window	1000 x 2000	100	2100
V1 - Ventilator	900 x 600	1500	2100

NOTE:

- * ALL DIMENSION ARE IN METER.
- ☉ — MULTI TYPE FIRE FIGHTER
- Ⓜ — FIRE EXTINGUISHER
- * HANDRAILS IN BALCONY'S, STAIRCASE'S & SITOUT'S IS 1m HEIGHT
- * ALL WALLS SHOWN IN THE DRAWINGS ARE SHEAR WALLS OF 160mm THICK
- * WALLS NEAR EXPANSION JOINTS IS 200mm THICK BRICK WALL



E.S. RAMASUBRAMANIAM, M.E., M.I.E., A.I.V.
Structural Engineer Co.,
Reg No: DTCP/MAMAKA/URSE-1001/2021
No. 6, 6th Floor Rans Swathy Towers,
Durgabai Deshmukh Road, K.K. Ramanagar,
Valluvarpettai Post, Korampallam, Nallurkal,
Tamilnadu-638183
Mobile : 9895960696

STRUCTURAL




JEGANTH J.B. ARCHITECTS
Reg No: EA/2005/13464
No. 6, 6th Floor Rans Swathy Towers,
Durgabai Deshmukh Road, K.K. Ramanagar,
Chennai - 600 026. Cell: 9949524005

ARCHITECT



For AKSHAYA PRIVATE LIMITED
Authorizing Signatory

APPLICANT

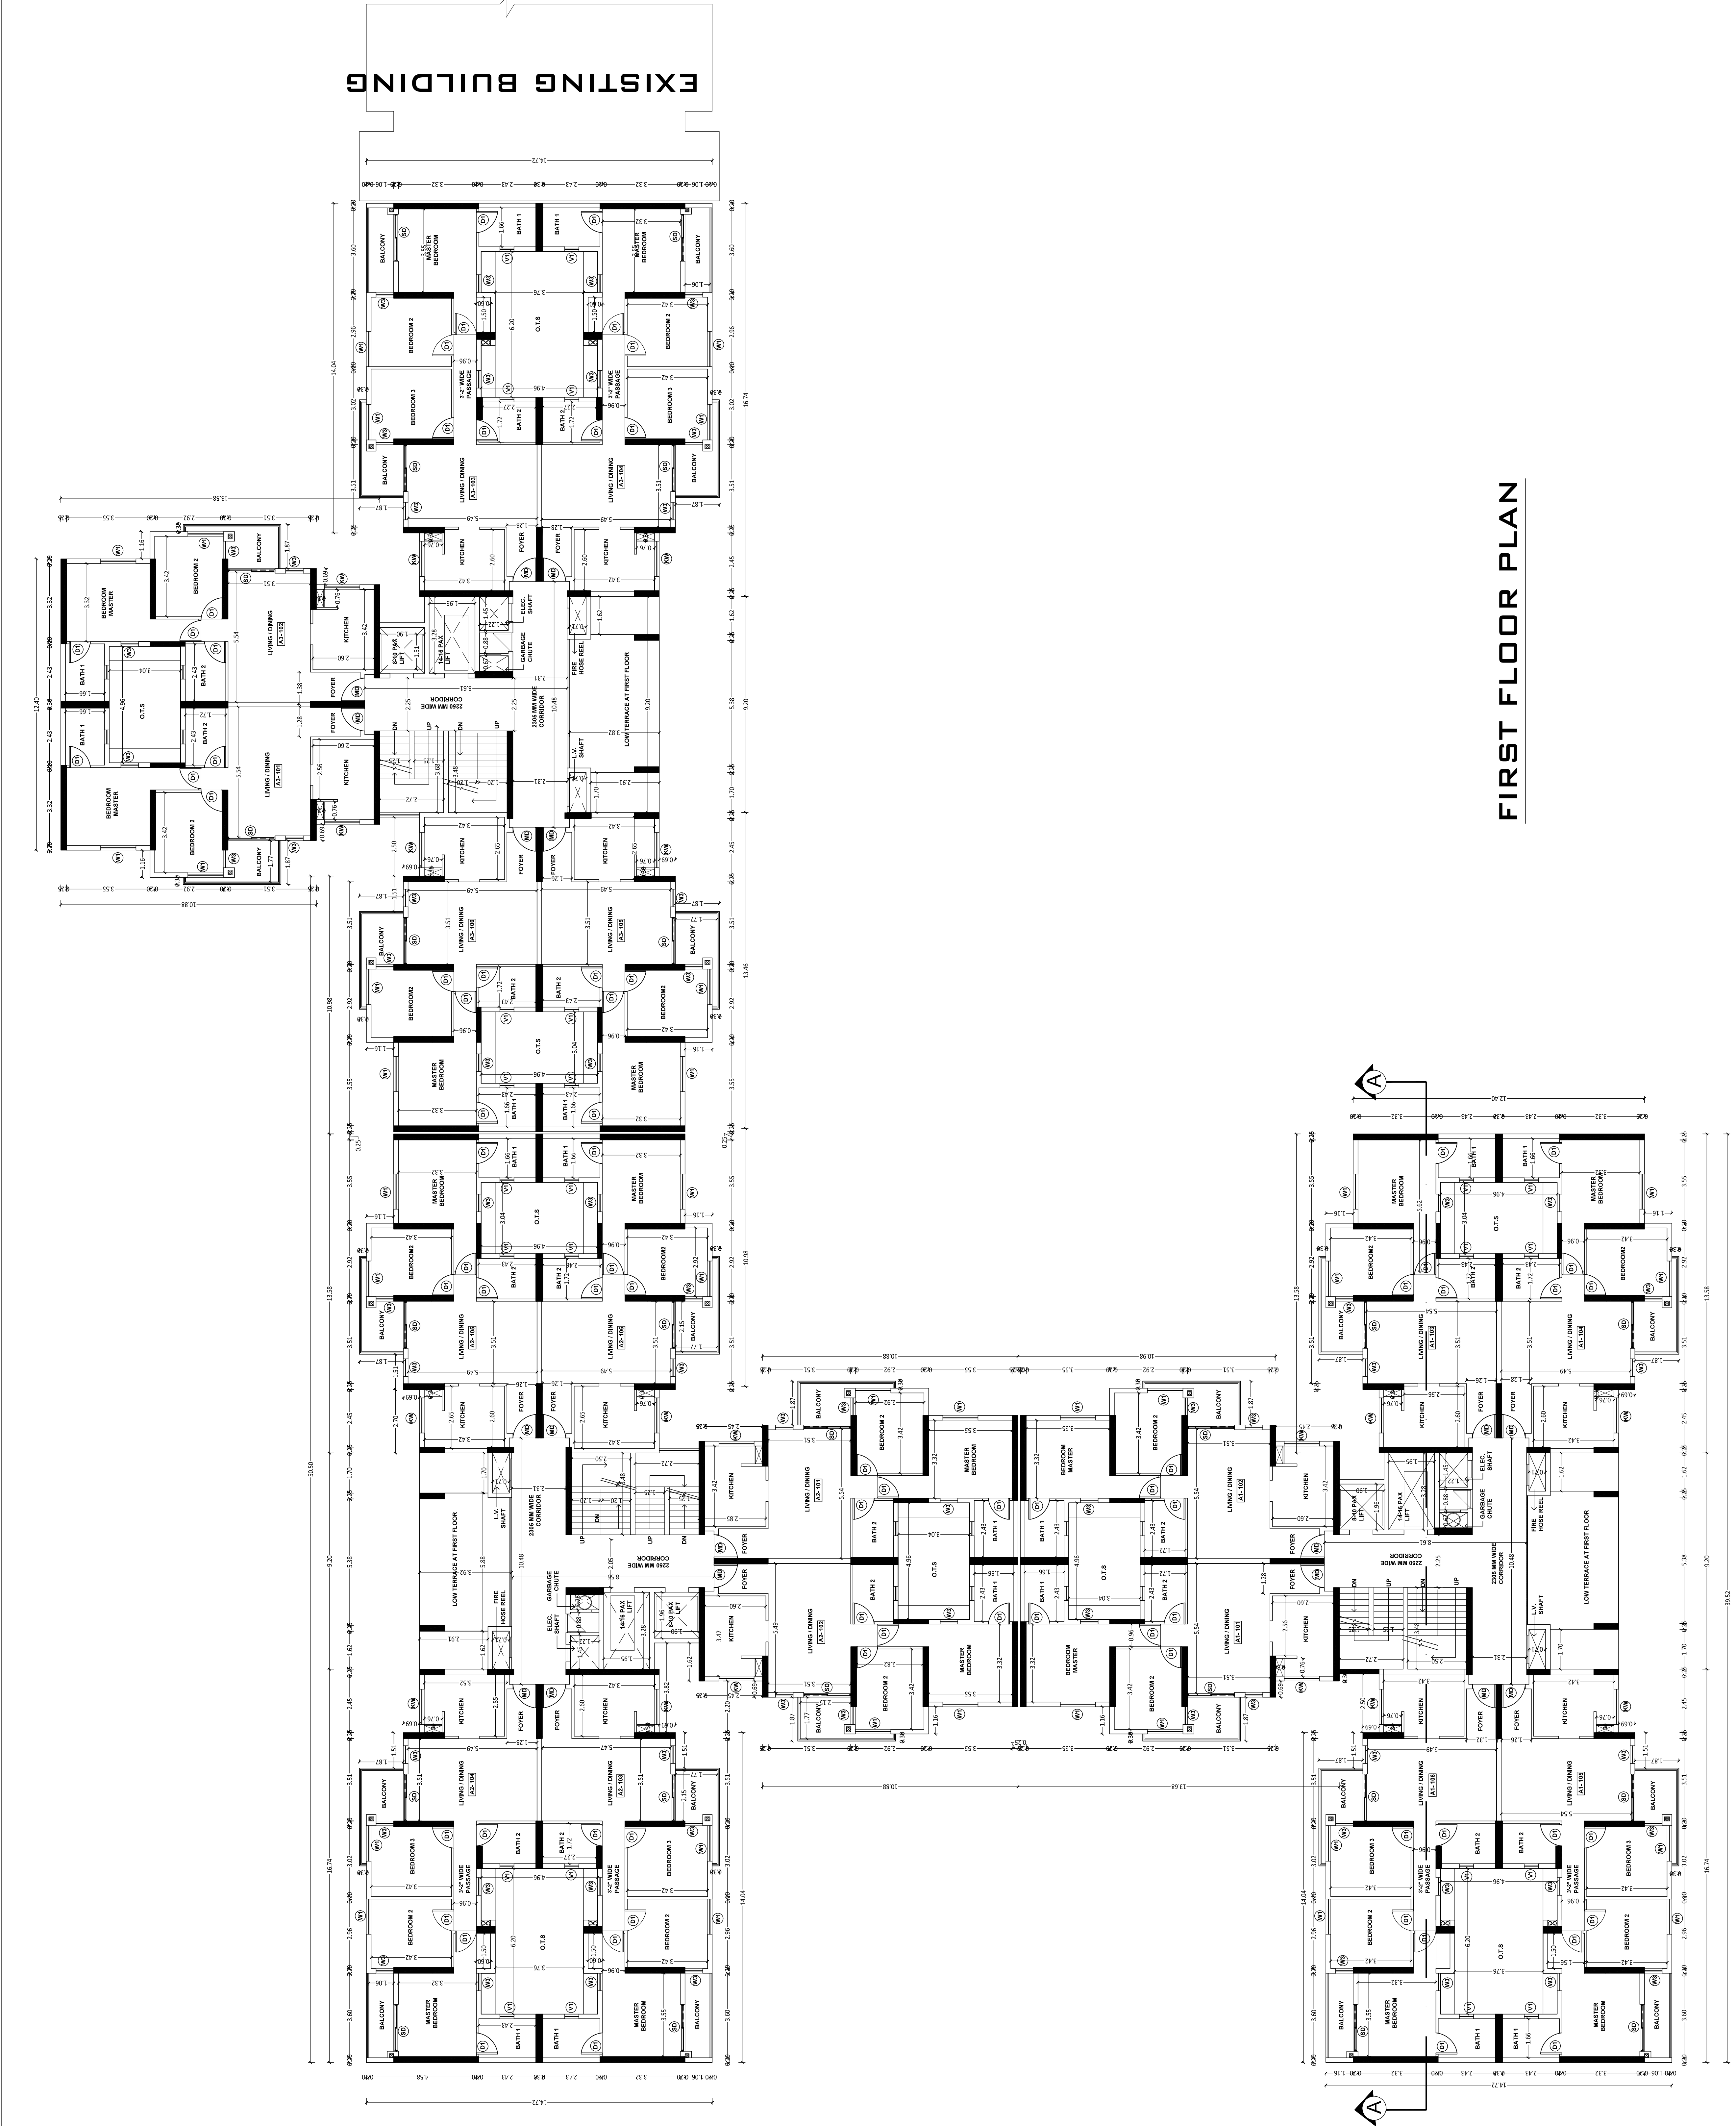

PLAN SHOWING THE APPROVED EXISTING &
REVISION OF RESIDENTIAL APARTMENT HIGH
RISE BUILDING FOR S.F.NO.1356/2, 1376, 1377,
1378/1A, 1491/1 & 1491/2 AT THAIYUR "B" VILLAGE,
VANDALUR TALUK, CHENGALPATTU DISTRICT.

Scale:

TYPICAL FLOOR PLAN (2,3,7,8,9,10,11,12 &13)

JOINERY DETAILS

Description	Size	Sill Level	Lintel Level
D1 - Door	1000 x 2100	00	2100
D1 - Door	900 x 2100	00	2100
D3 - Door	750 x 2100	00	2100
SD1 - Service Door	1000 x 2000	100	2100
SD1 - Service Door	1200 x 2000	100	2100
SD3 - Service Door	900 x 2000	100	2100
W1 - Window	1500 x 1500	600	2100
W2 - Window	1500 x 1500	600	2100
W3 - Window	750 x 1500	600	2100
W4 - Window	1250 x 2000	100	2100
W5 - Window	750 x 550	1550	2100
W7 - Window	1000 x 2000	100	2100
V1 - Ventilator	900 x 600	1500	2100

NOTE:
* ALL DIMENSION ARE IN METER.

⊖ — MULTI TYPE FIRE FIGHTER
⊖ — FIRE EXTINGUISHER

- * HANDRAILS IN BALCONY'S STAIRCASE'S & SITOUTS IS 1m HEIGHT
- * ALL WALLS SHOWN IN THE DRAWINGS ARE SHEAR WALLS OF 160mm THICK
- * WALLS NEAR EXPANSION JOINTS IS 20mm THICK BRICK WALL

E.S. RAMANUSAGAN, I.E. M.E. A.V.
Structural Engineer
Reg No. 07CFNMAKKA/PRE-09/01/2021
No. 6, 6th Floor, Ram's Swathy Towers,
Durgabai Deshmukh Road, K.K. Nagar,
Vayalarpet Post, Kumbakonam, Tamil Nadu - 605005
Mobile : 9895940046




STRUCTURAL

J. JA
JEGANATH & ARCHITECTS
Reg No. 07CFNMAKKA/PRE-09/01/2021
No. 6, 6th Floor, Ram's Swathy Towers,
Durgabai Deshmukh Road, K.K. Nagar,
Vayalarpet Post, Kumbakonam, Tamil Nadu - 605005
Mobile : 9895940046

ARCHITECT



For AISHVA PRIVATE LIMITED
Authorised Signatory

APPLICANT

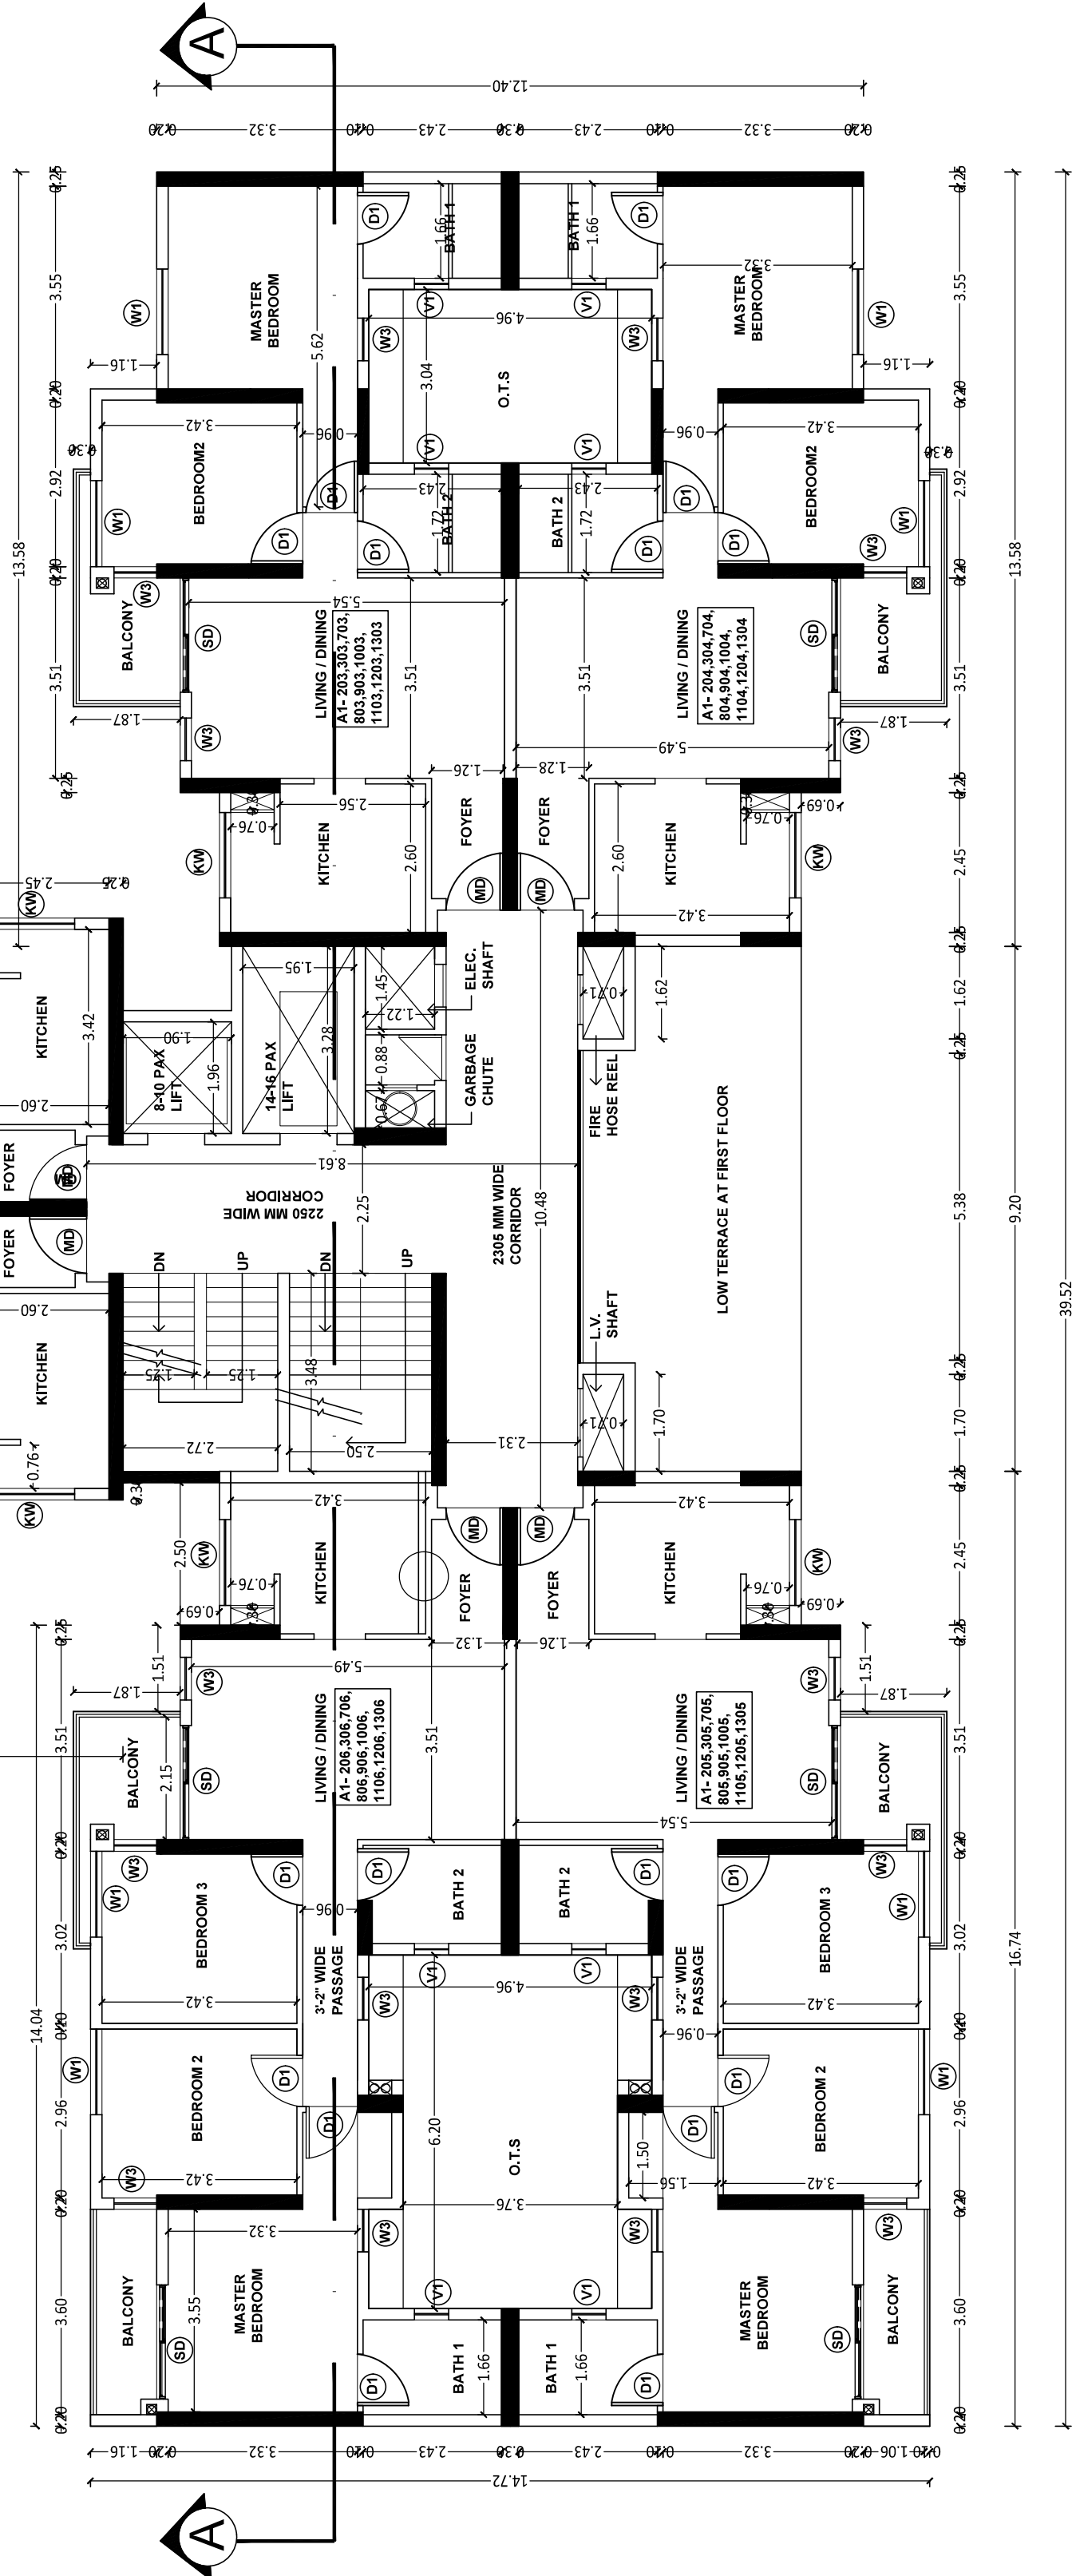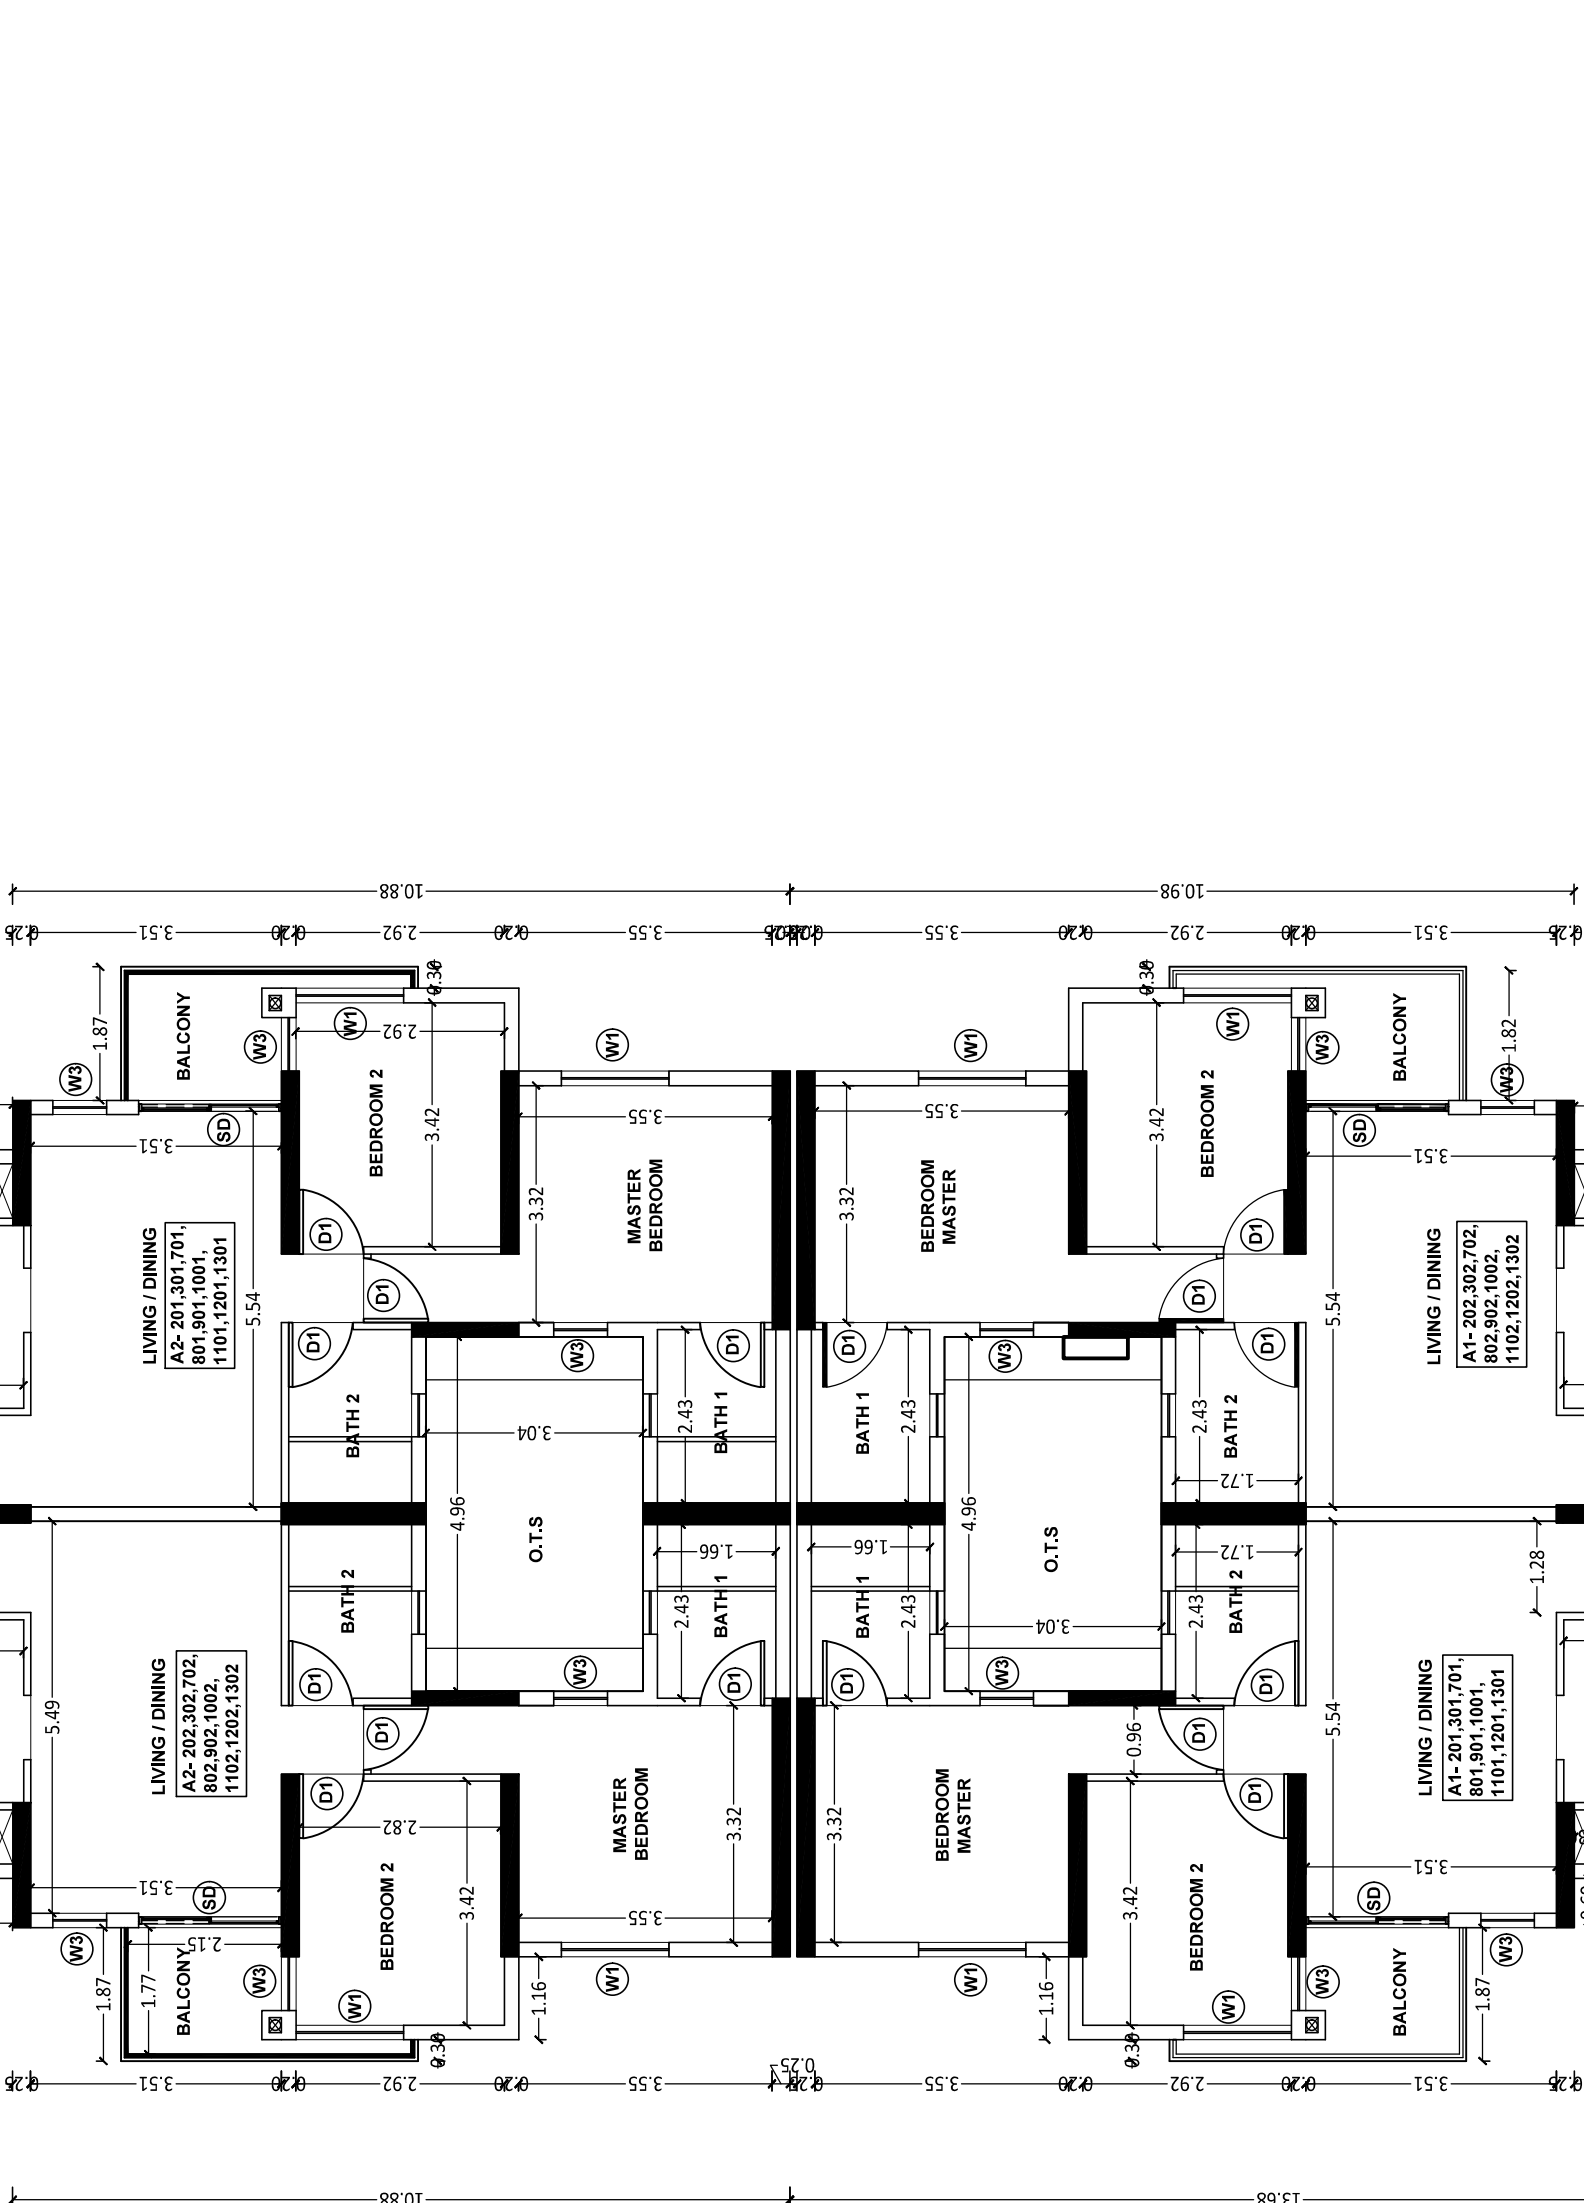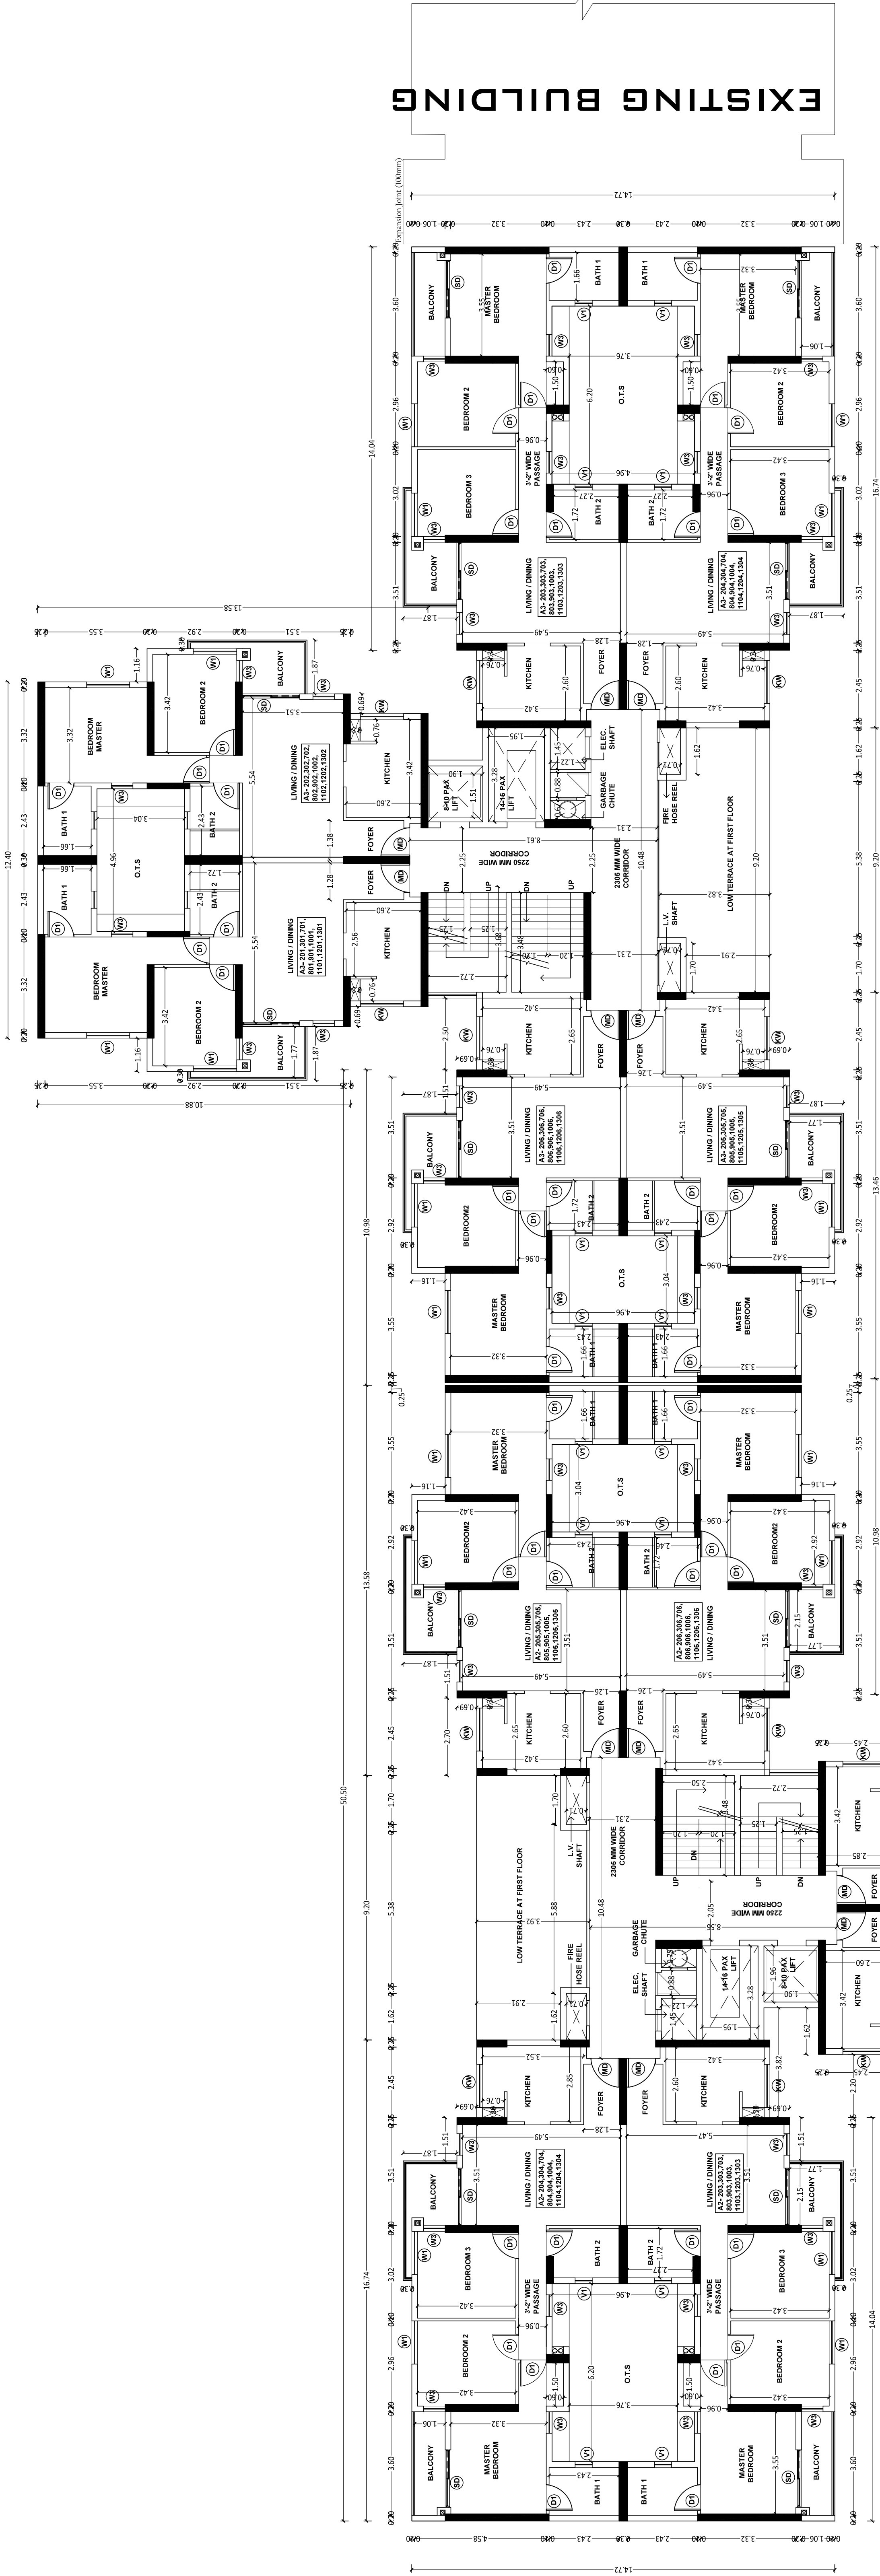


TYPICAL FLOOR PLAN
(2, 3, 7,8,9,10,11,12 &13)

TERRACE FLOOR PLAN	SHEET NO: 06 / 10
PLAN SHOWING THE APPROVED EXISTING & REVISION OF RESIDENTIAL APARTMENT HIGH RISE BUILDING FOR S.F.NO.1356/2, 1376, 1377, 1378/1A, 1491/1 & 1491/2 AT THAYUR "B" VILLAGE, VANDALUR TALUK, CHENGALPATTU DISTRICT.	
NOTE: * ALL DIMENSION ARE IN METER. ⊗ — MULTI TYPE FIRE FIGHTER ⊙ — FIRE EXTINGUISHER * HANDRAILS IN BALCONY'S, STAIRCASES & STOUT'S IS 1m HEIGHT * ALL WALLS SHOWN IN THE DRAWINGS ARE SHEAR WALLS OF 160mm THICK * WALLS NEAR EXPANSION JOINTS IS 200mm THICK BRICK WALL	
ESSAMMOORAN M.E.M.E.A.M, Structural Engineer Co. Reg No: DTCP/NAKKA/LR/SC-1001/2021 No.10, 6th Floor, S.S.S.I, Vaidyanathar Post, Kotturapalayam, Narankal, Kannur District, Kerala Mobile : 9845504086	
STRUCTURAL	
JEGANATH JB ARCHITECTS Regd No: CA/2005/35484 No.6, 6th floor Ram's Swathy Towers, Durgam Cheruvu, Hyderabad, Telangana - 500028. Cell: 984570026	
ARCHITECT	
For ANISHAYA PLUATE LIMITED Author's Signature	
APPLICANT	

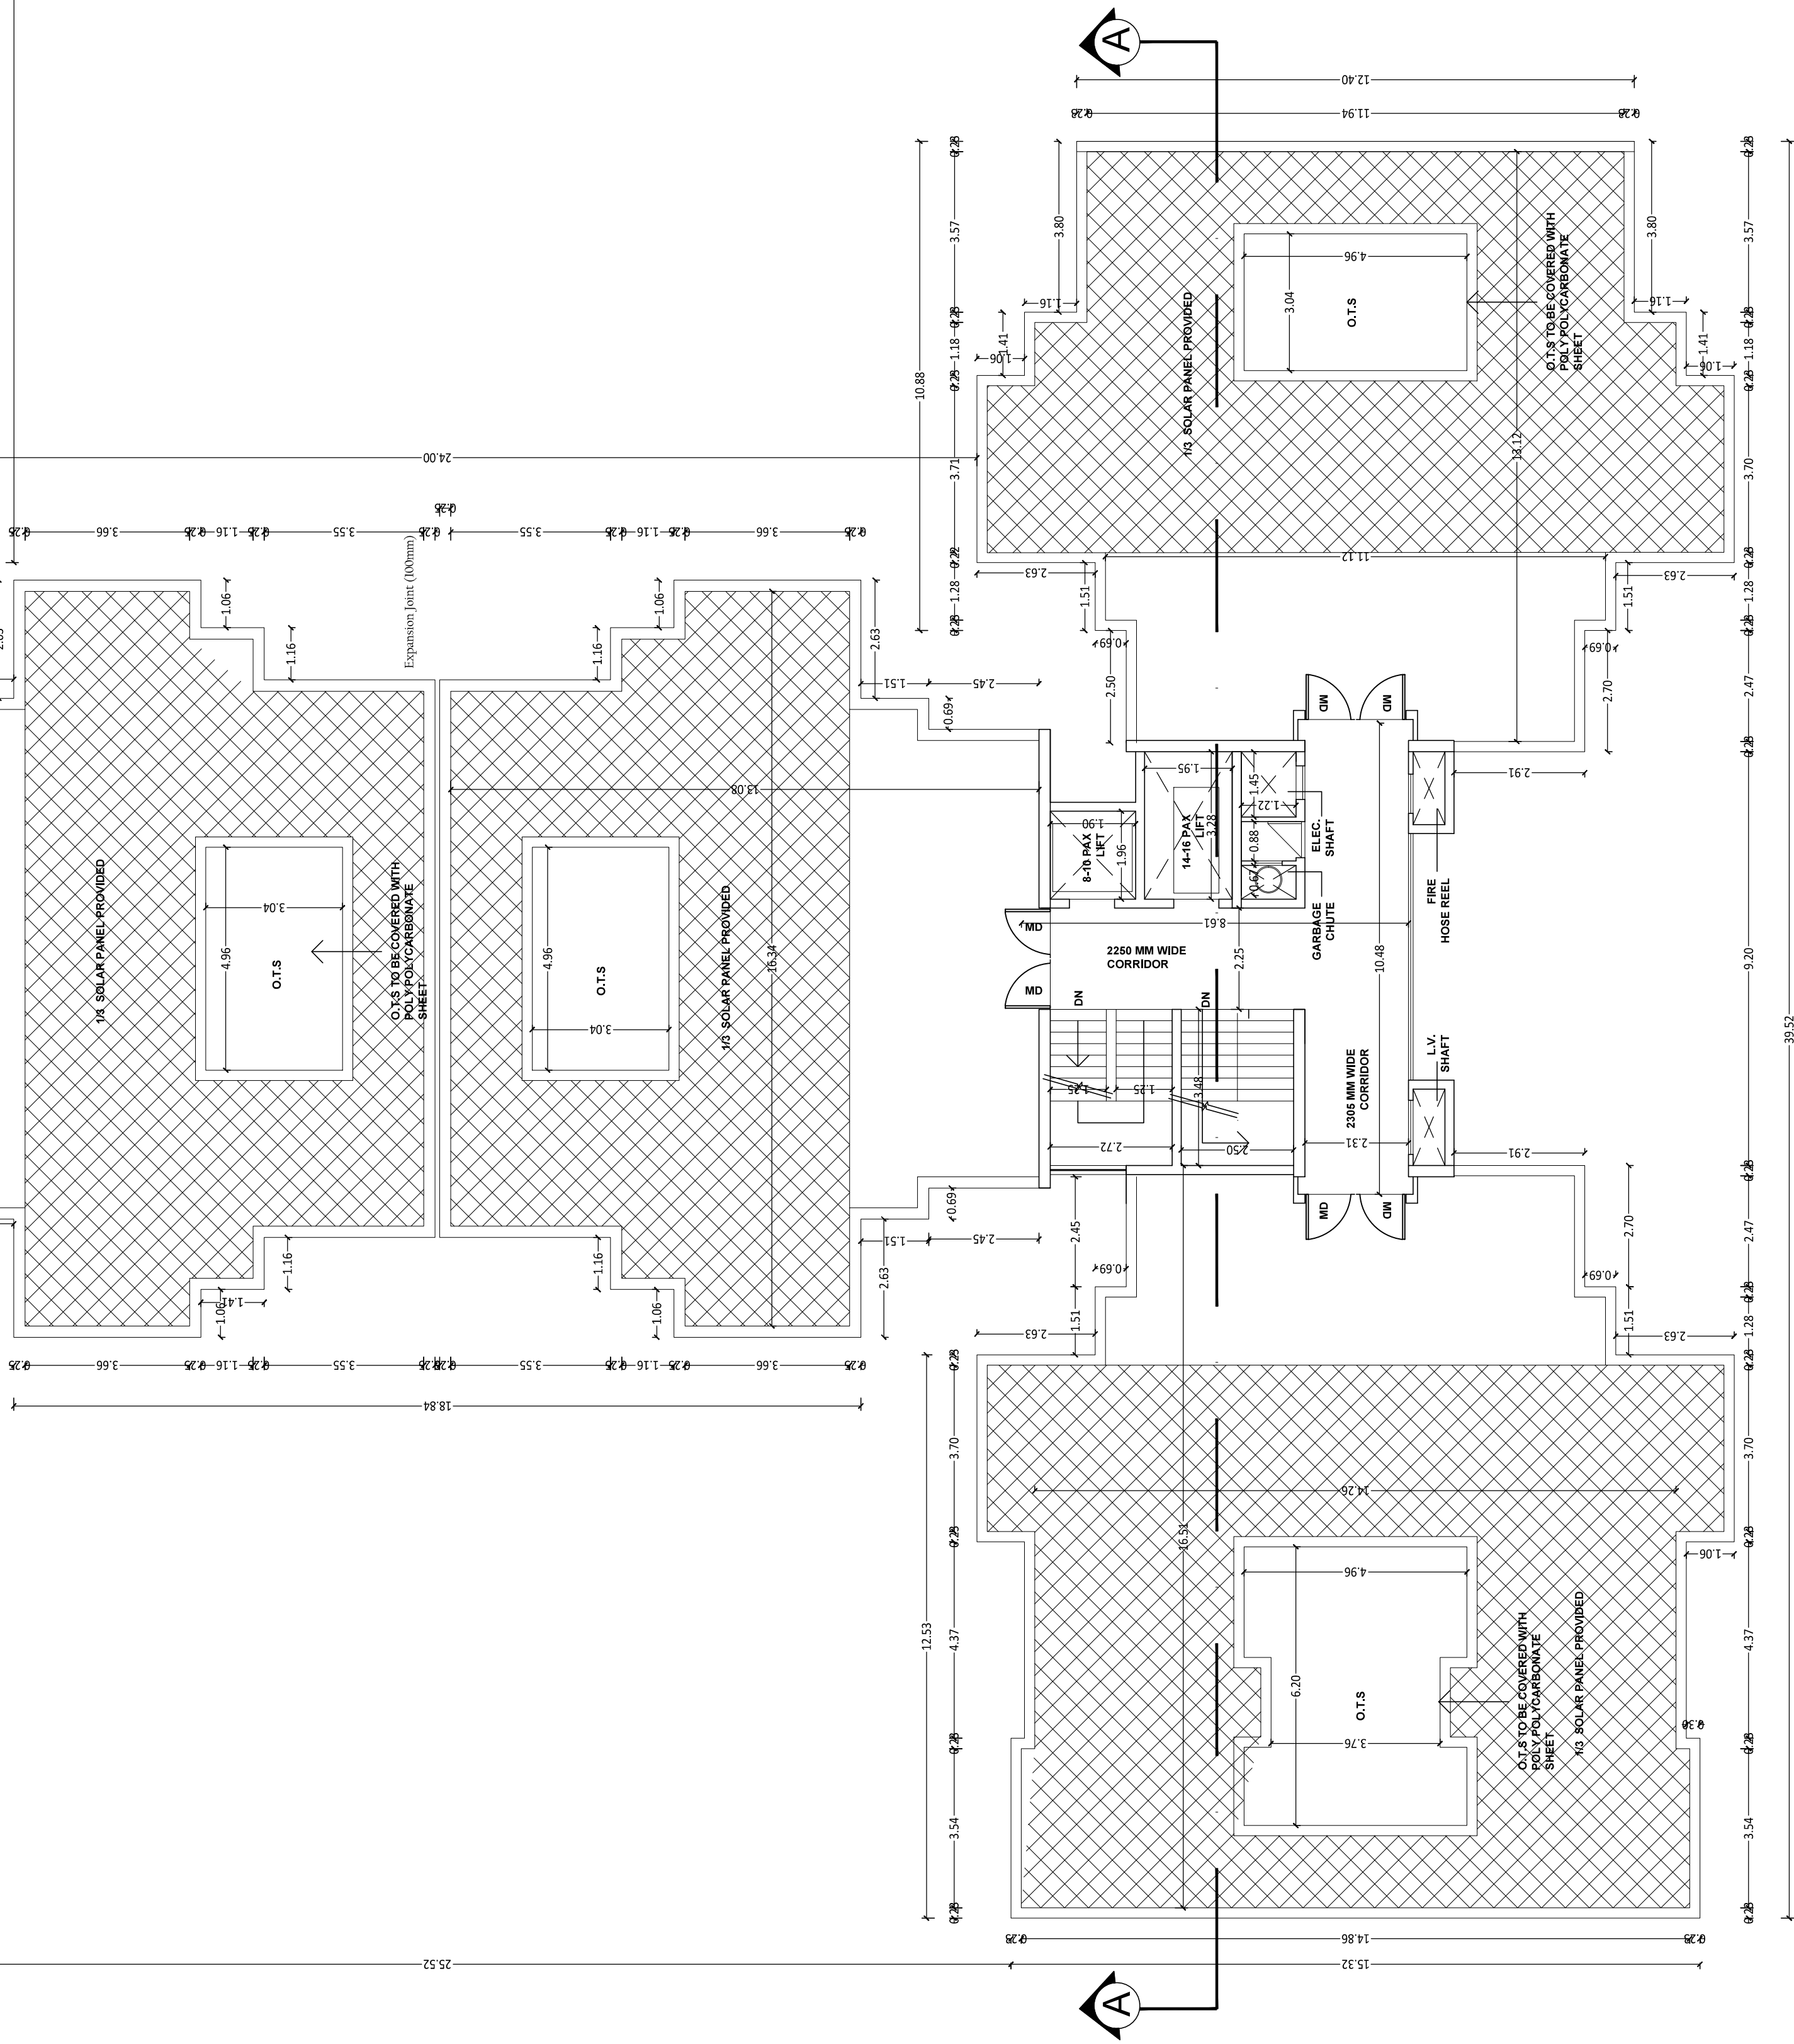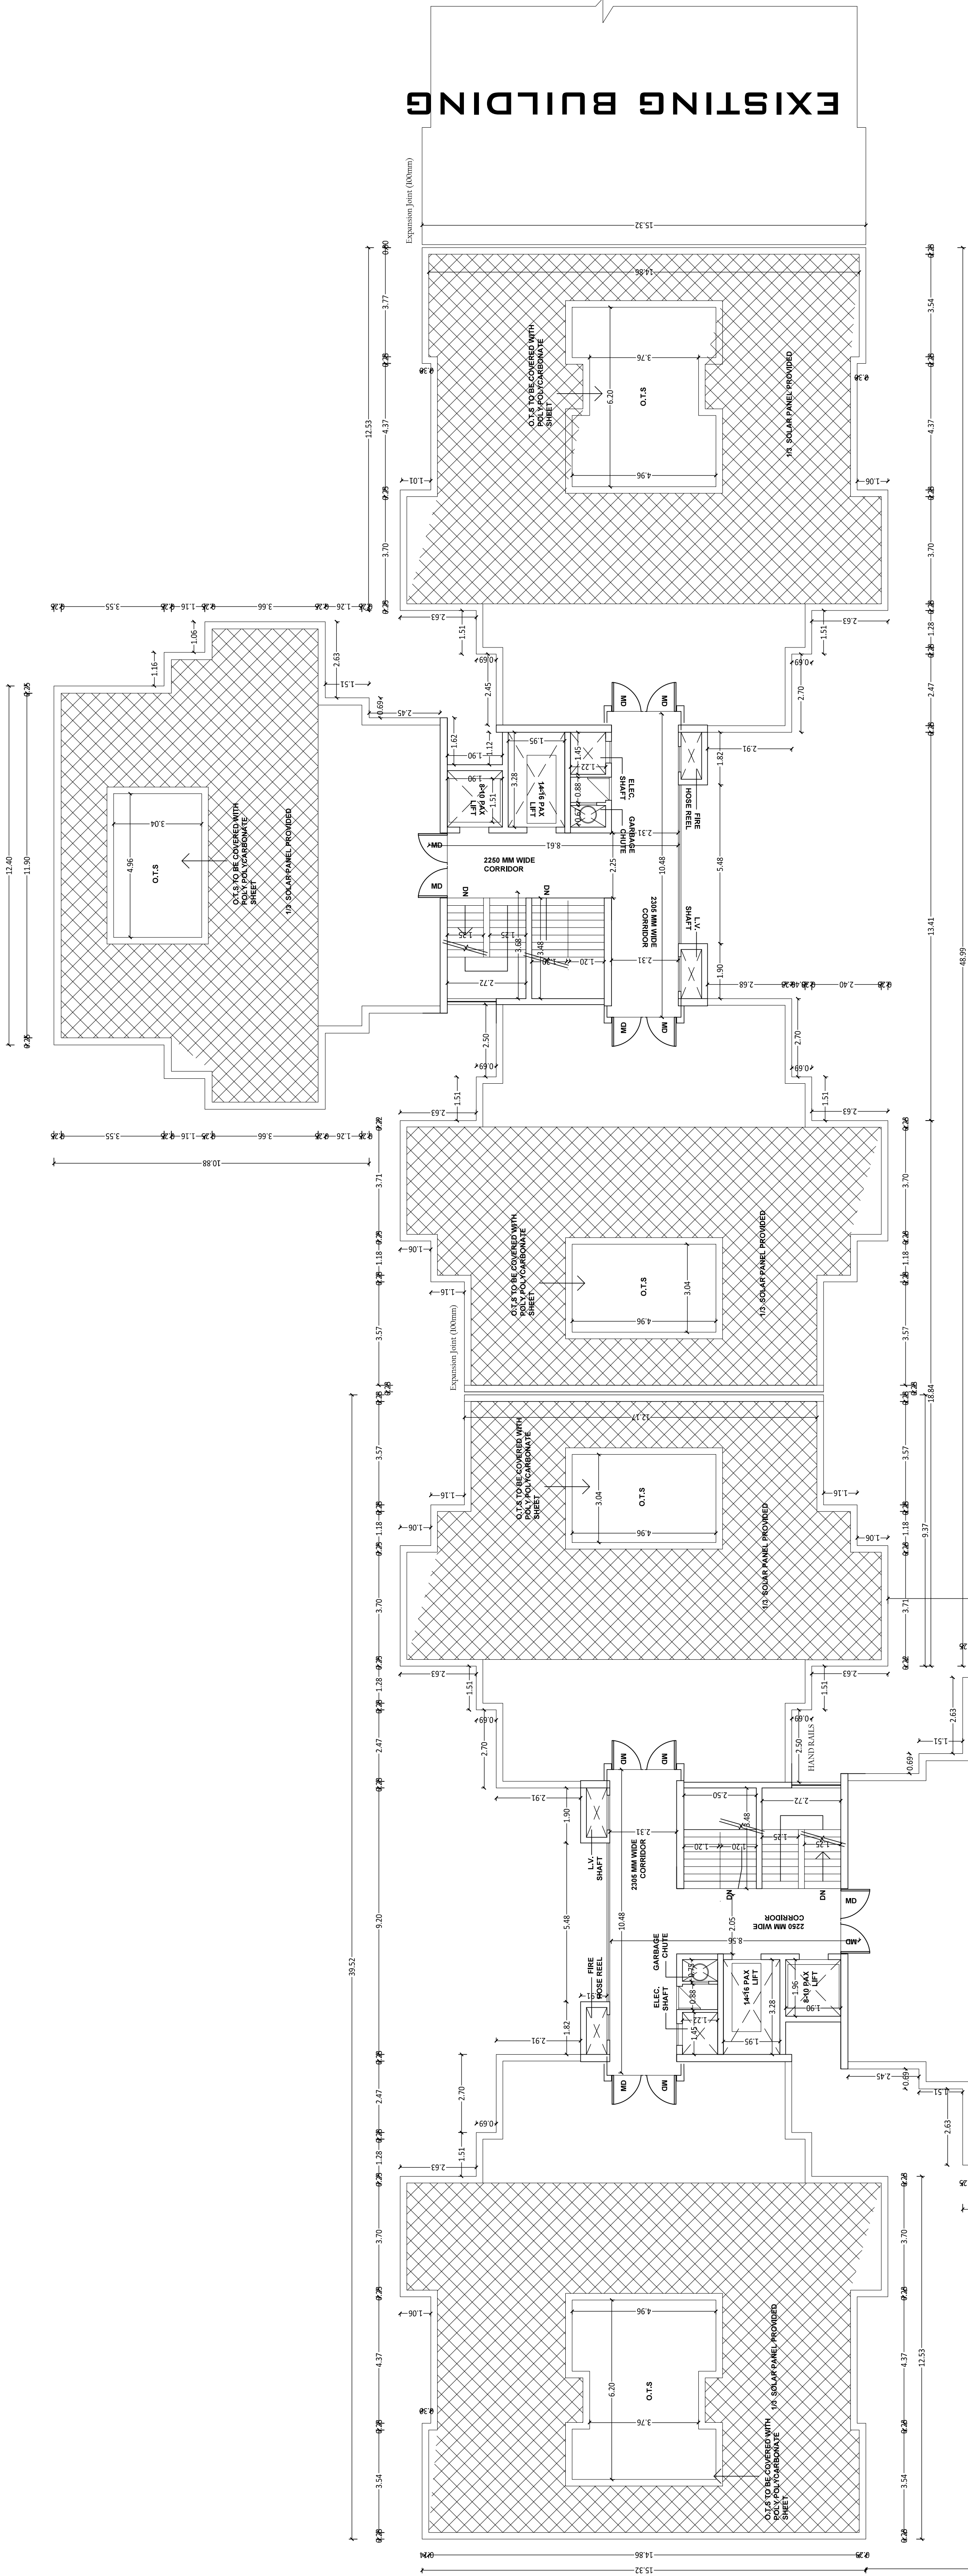

TERRACE FLOOR PLAN

PLAN SHOWING THE APPROVED EXISTING &
REVISION OF RESIDENTIAL APARTMENT HIGH
RISE BUILDING FOR S.F.NO.1356/2, 1376, 1377,
1378/1A, 1491/1 & 1491/2 AT THAIYUR "B" VILLAGE,
THIRUPORUR TALUK, CHENGALPATTU DISTRICT.

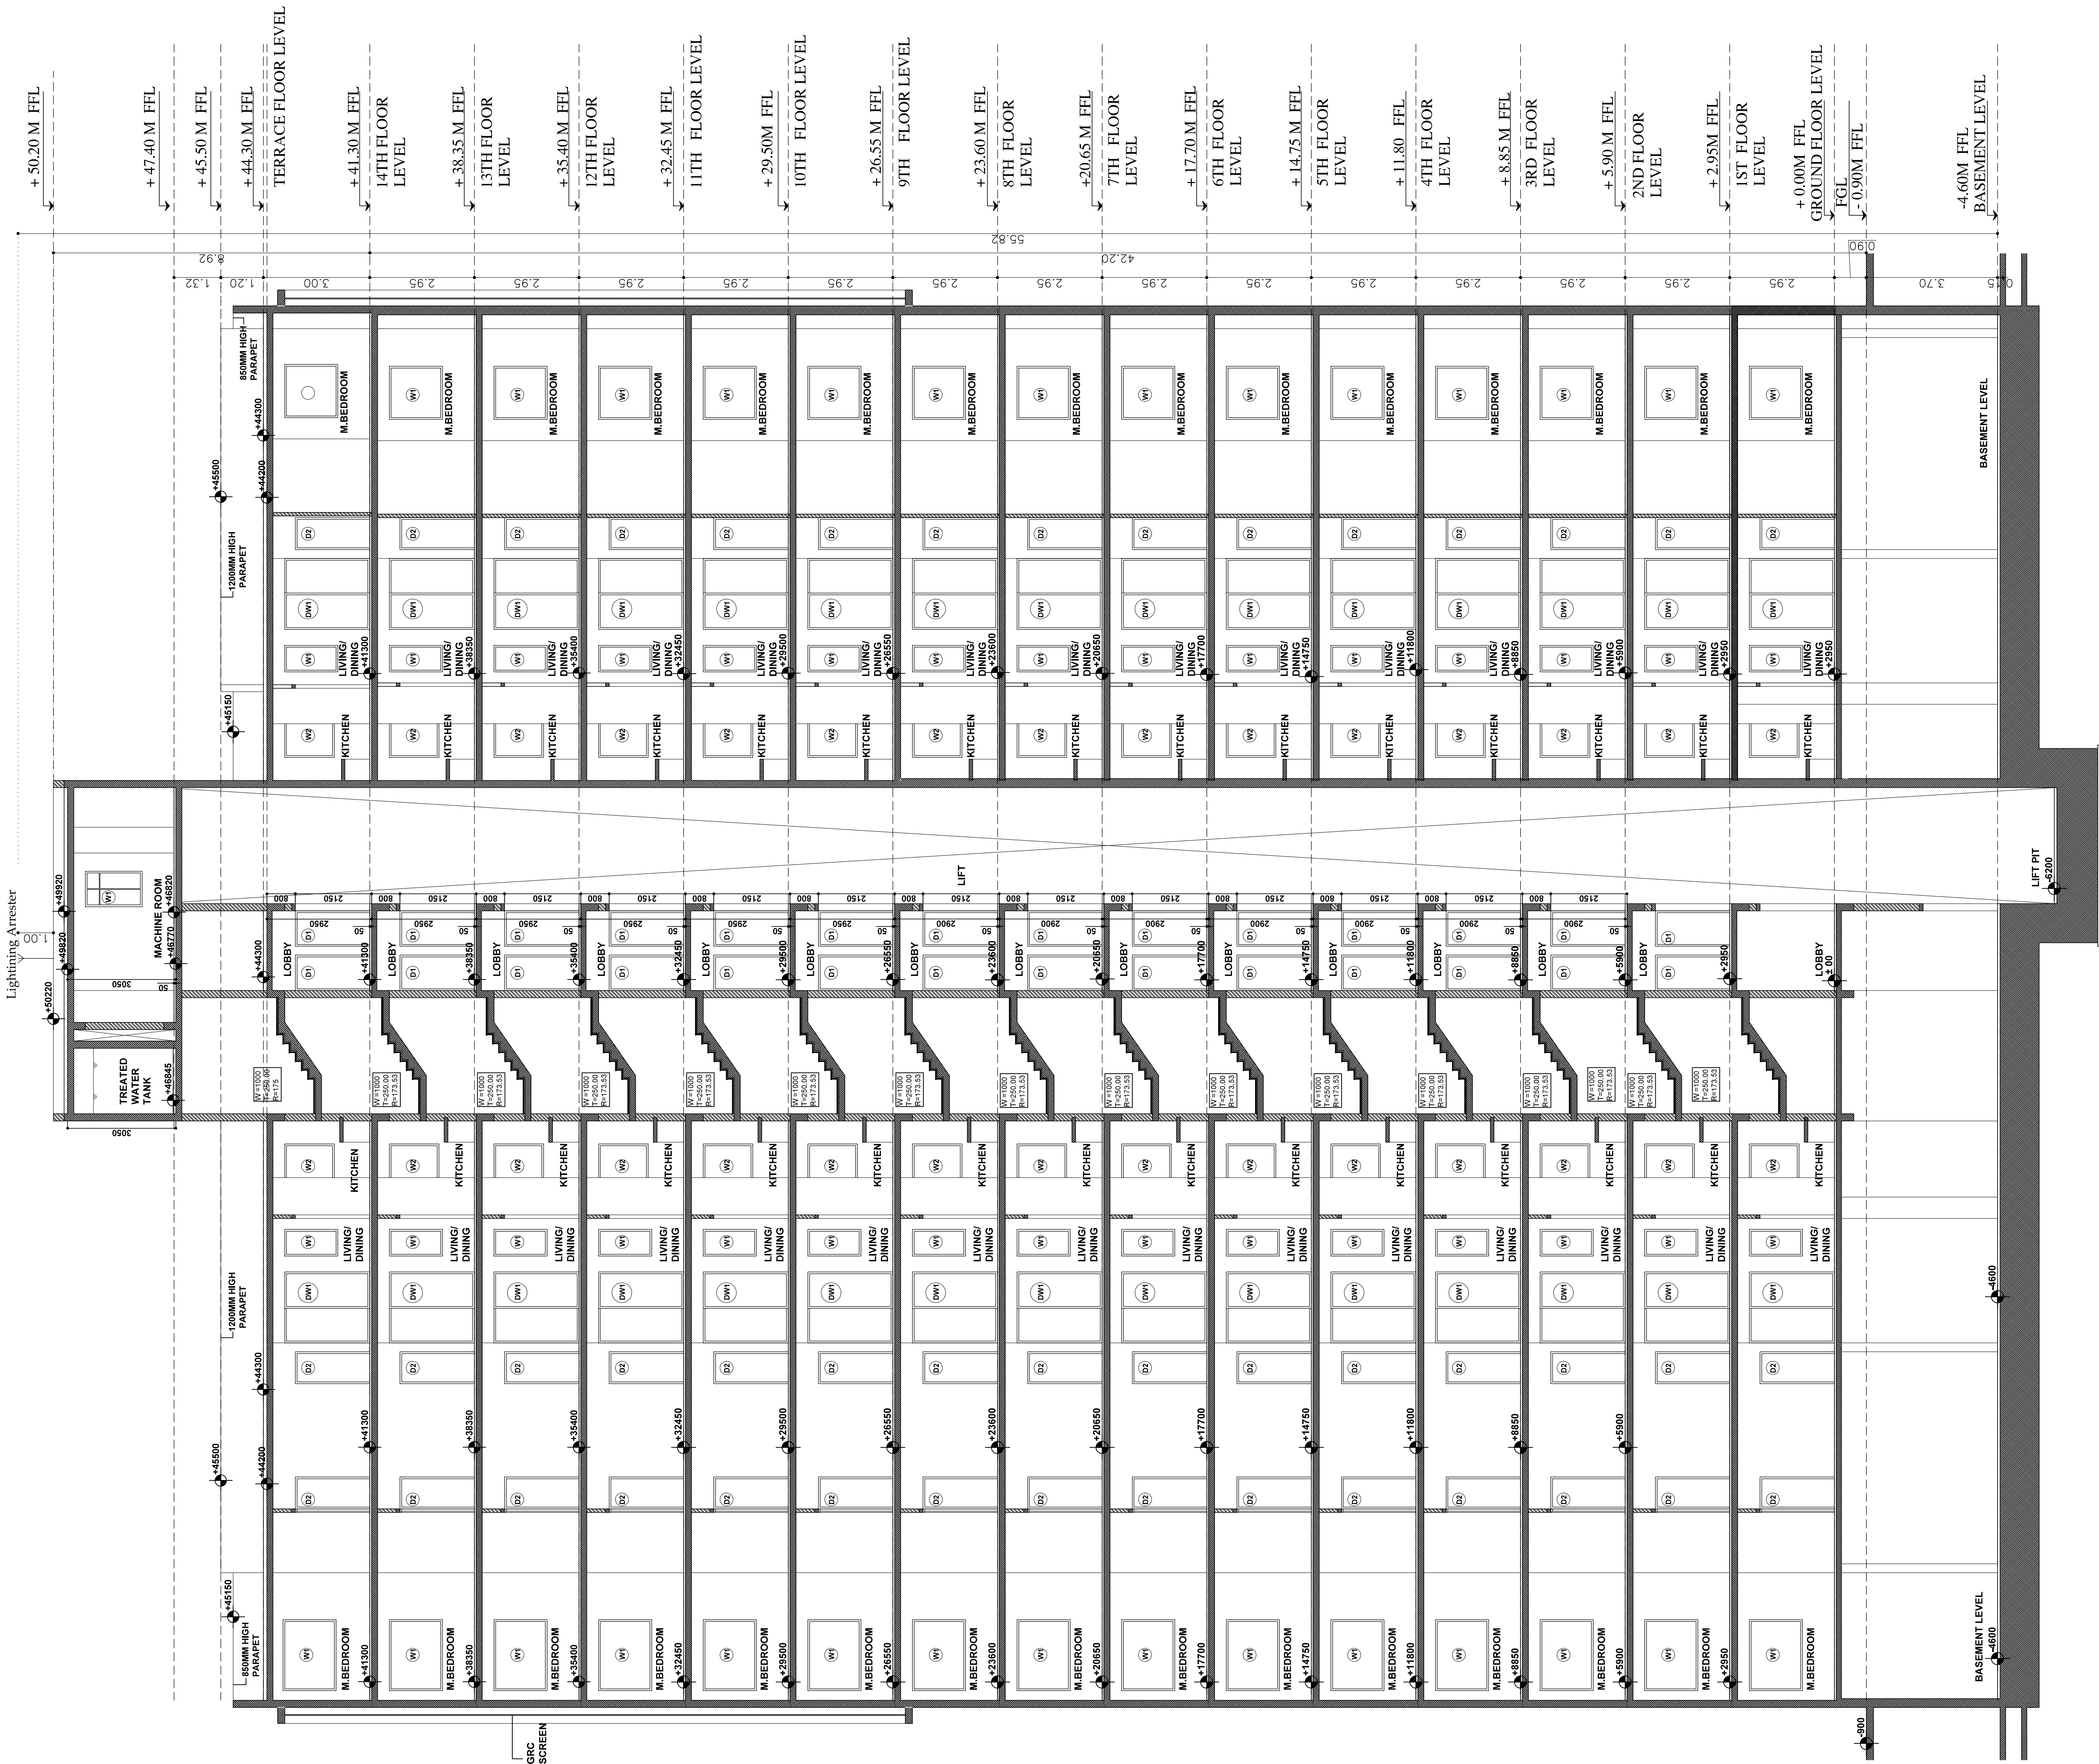


E.S. RAMACHANDRAN, M.E., M.E. A.I.V.
Structural Engineer
Reg. No. DTCP/MANAK/JRSE/001/2021
Res. 4/680, Muthalapatti Theilam,
Vayalarunur Post, Komanalpalayam, Nambakkal,
Chennai - 600 028.
Mobile - 9505954046

STRUCTURAL

For AKSHAYA PRIVATE LIMITED

Authorised Signatory

APPLICANT


JEGANATH JB ARCHITECTS
Regd. No: CA/2005/35464
No. 6, 6th Floor Rans Swathy Towers,
Durgam Chodimukh Road, R. A. Puram,
Chennai - 600 028. Cell: 9840570026

ARCHITECT

SECTION AA



BASEMENT FLOOR

SHEET NO: 09 / 10

PLAN SHOWING THE APPROVED EXISTING & REVISION OF RESIDENTIAL APARTMENT HIGH RISE BUILDING FOR S.F.NO.1356/2, 1376, 1377, 1378/1A, 1491/1 & 1491/2 AT THAIYUR "B" VILLAGE, THIRUPORUR TALUK, CHENGALPATTU DISTRICT.

COLOUR INDEX :	REFERENCE :
EXISTING ☐	SCALE : 1:400
BOUNDARY ☐	DATE : 27 AUG 2024
ROAD ☐	
DRIVEWAY ☐	

MECHANICAL VENTILATION AND FIRE PROTECTION SYSTEM PROVIDED FOR ENTIRE BUILDING


EXISTING BUILDING APPROVAL NUMBER

ந.க.எண்.124/2011/மாஉ.திரு

ந.க.எண்.365/2017/மாஉ.திரு.மாந். 21.04.2017

வி.க.எண்.42/2017/மா.செ

ARCHITECT / REGISTERED ENGINEER :

 
JEGANATH J. ARCHITECTS
Regd. No. CA/0501/1484
No. 6, 6th Floor, Ram's Security Towers,
Chengalpet, Chengalpet Road, S.R. Nagar,
Chennai - 600 026. Call: 9840770220

STRUCTURAL ENGINEER :


R. S. PRASAD, M.Sc., M.E., M.D., A.I.V.
Structural Engineer for
Regd. No. ST/CHENNAI/CA/0501/001
No. 4350, Mahapalasa Towers,
Vandana Nagar, Vandana Nagar,
Chennai - 600 026
Mobile: 955001046

APPLICANT :

For AKSHAYA PRIVATE LIMITED


Authorized Signatory

