


FLOOR WISE FSI STATEMENT: V (VC)

FLOORS	FSI AREA				DU	TOTAL FSI AREA
	COMM.	RESI.	IND.	INST.		
STILT PARKING FLOOR	0.00	28.24	0.00	0.00	0	28.24
FIRST FLOOR	0.00	351.95	0.00	0.00	6	351.95
SECOND FLOOR	0.00	351.95	0.00	0.00	6	351.95
THIRD FLOOR	0.00	316.83	0.00	0.00	4	316.83
Terrace	0.00	0.00	0.00	0.00	0	0.00
Total	0.00	1048.97	0.00	0.00	16	1048.97

BUILDING WISE FSI STATEMENT





BUILDING	NO OF SAME BUILDING	FSI AREA				DU	TOTAL FSI AREA
		COMM.	RESI.	IND.	INST.		
Total		0.00	1048.97	0.00	0.00	16	1048.97
V-1 (VC)		0.00	1048.97	0.00	0.00	16	1048.97

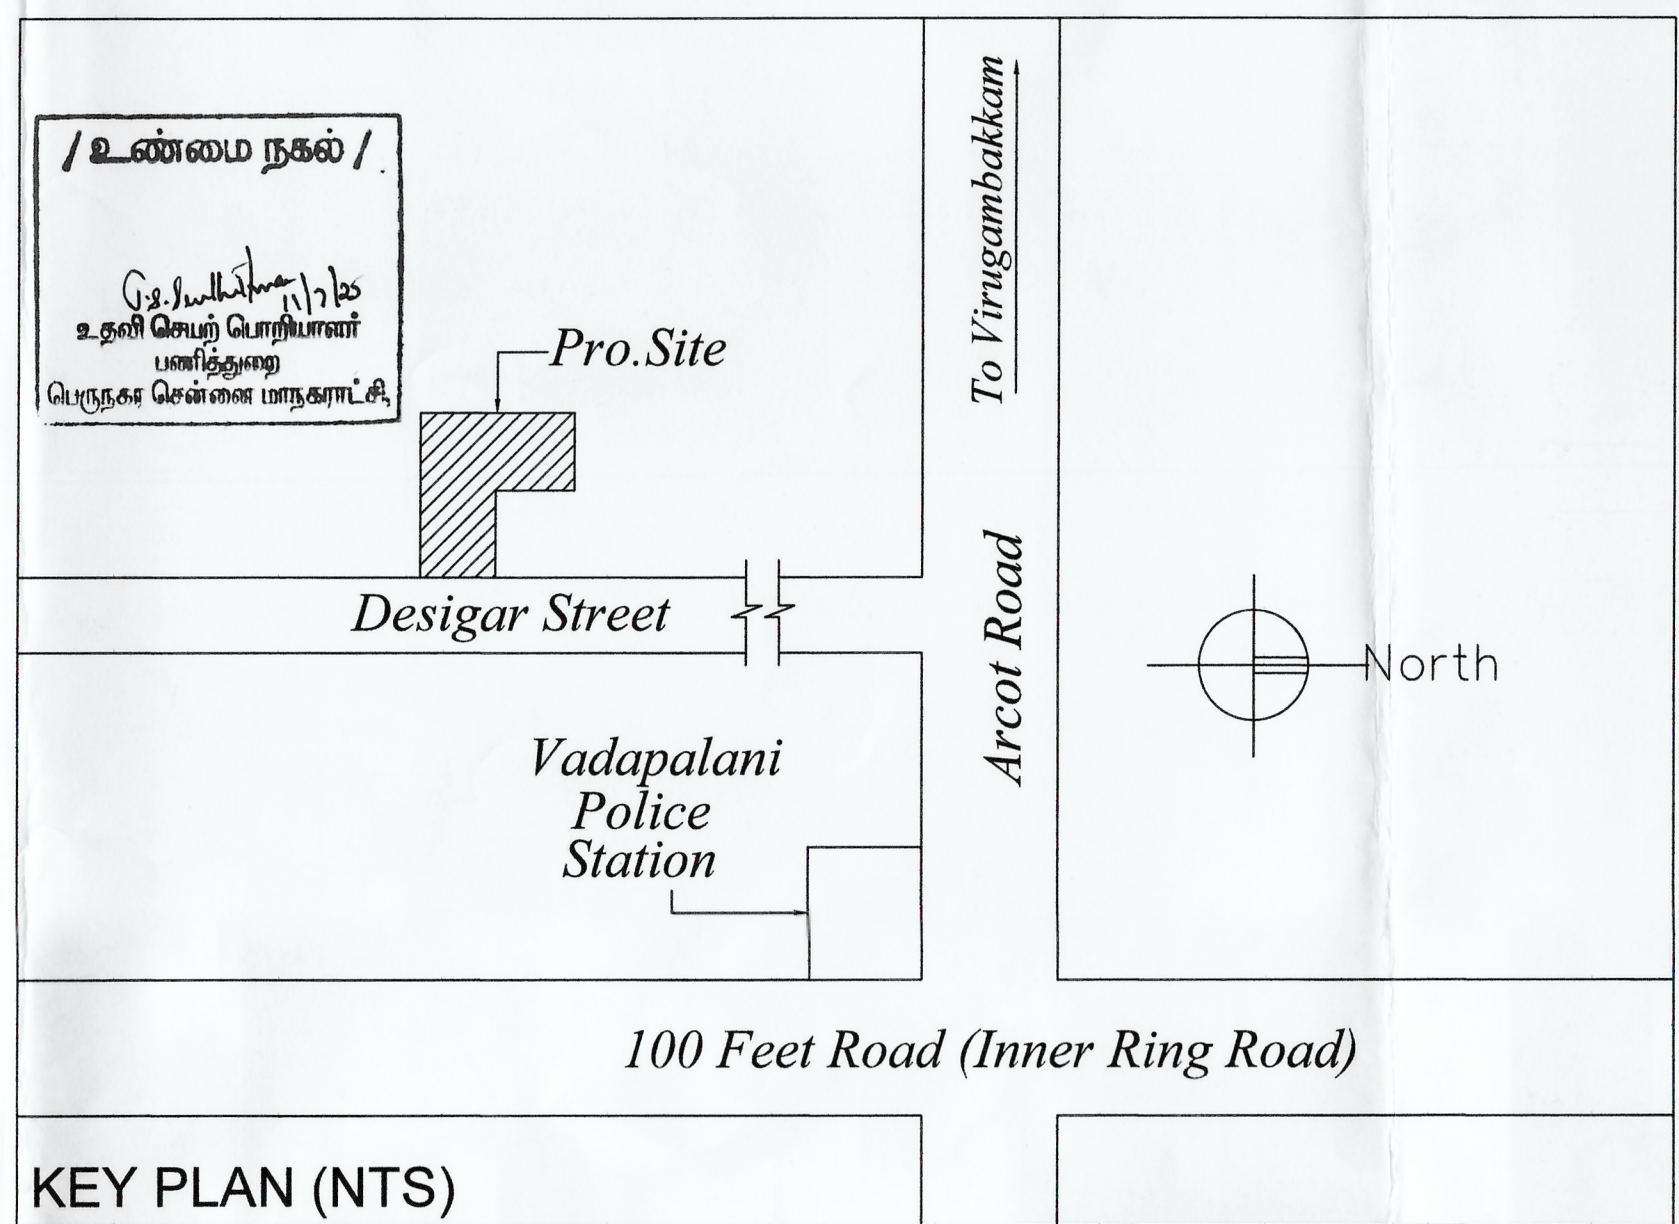

PLAN SHOWING THE PROPOSED CONSTRUCTION OF STILT FLOOR + 2 FLOORS + 3RD FLOOR PART RESIDENTIAL BUILDING (HEIGHT-13.40M) WITH 16 DWELLING UNITS AT OLD DOOR NO.17/1, NEW DOOR NO:24, DESIGAR STREET, VADAPALANI, CHENNAI-600026. COMPRISED IN T.S.NO.19A (AS PER DOCUMENT) AND T.S.NO.19/2 (AS PER PATTI), BLOCK NO.5 OF KODAMBAKKAM (PART-1) VILLAGE, MAMBALAM TALUK, WITHIN THE LIMITS OF GREATER CHENNAI CORPORATION, DIVISION NO: 130 ZONE : 10


A) AREA STATEMENT	SQ.M.
AREA AS PER PATTI	577.00
AREA AS PER DOCUMENT	524.75
AREA CONSIDERED FOR FSI	524.75
STREET ALIGNMENT/ ROAD WIDENING/LINK ROAD	0.00
OSR AREA	0.00
TOTAL FSI AREA	1048.97
FSI FACTOR	1.999
COVERAGE AREA (PERCENTAGE %)	NA

A) PARKING STATEMENT		
VEHICLE	REQUIRED	PROVIDED
LORRY	-	0
CAR	7	7
TWO WHEELER	15	20
CYCLE	-	0

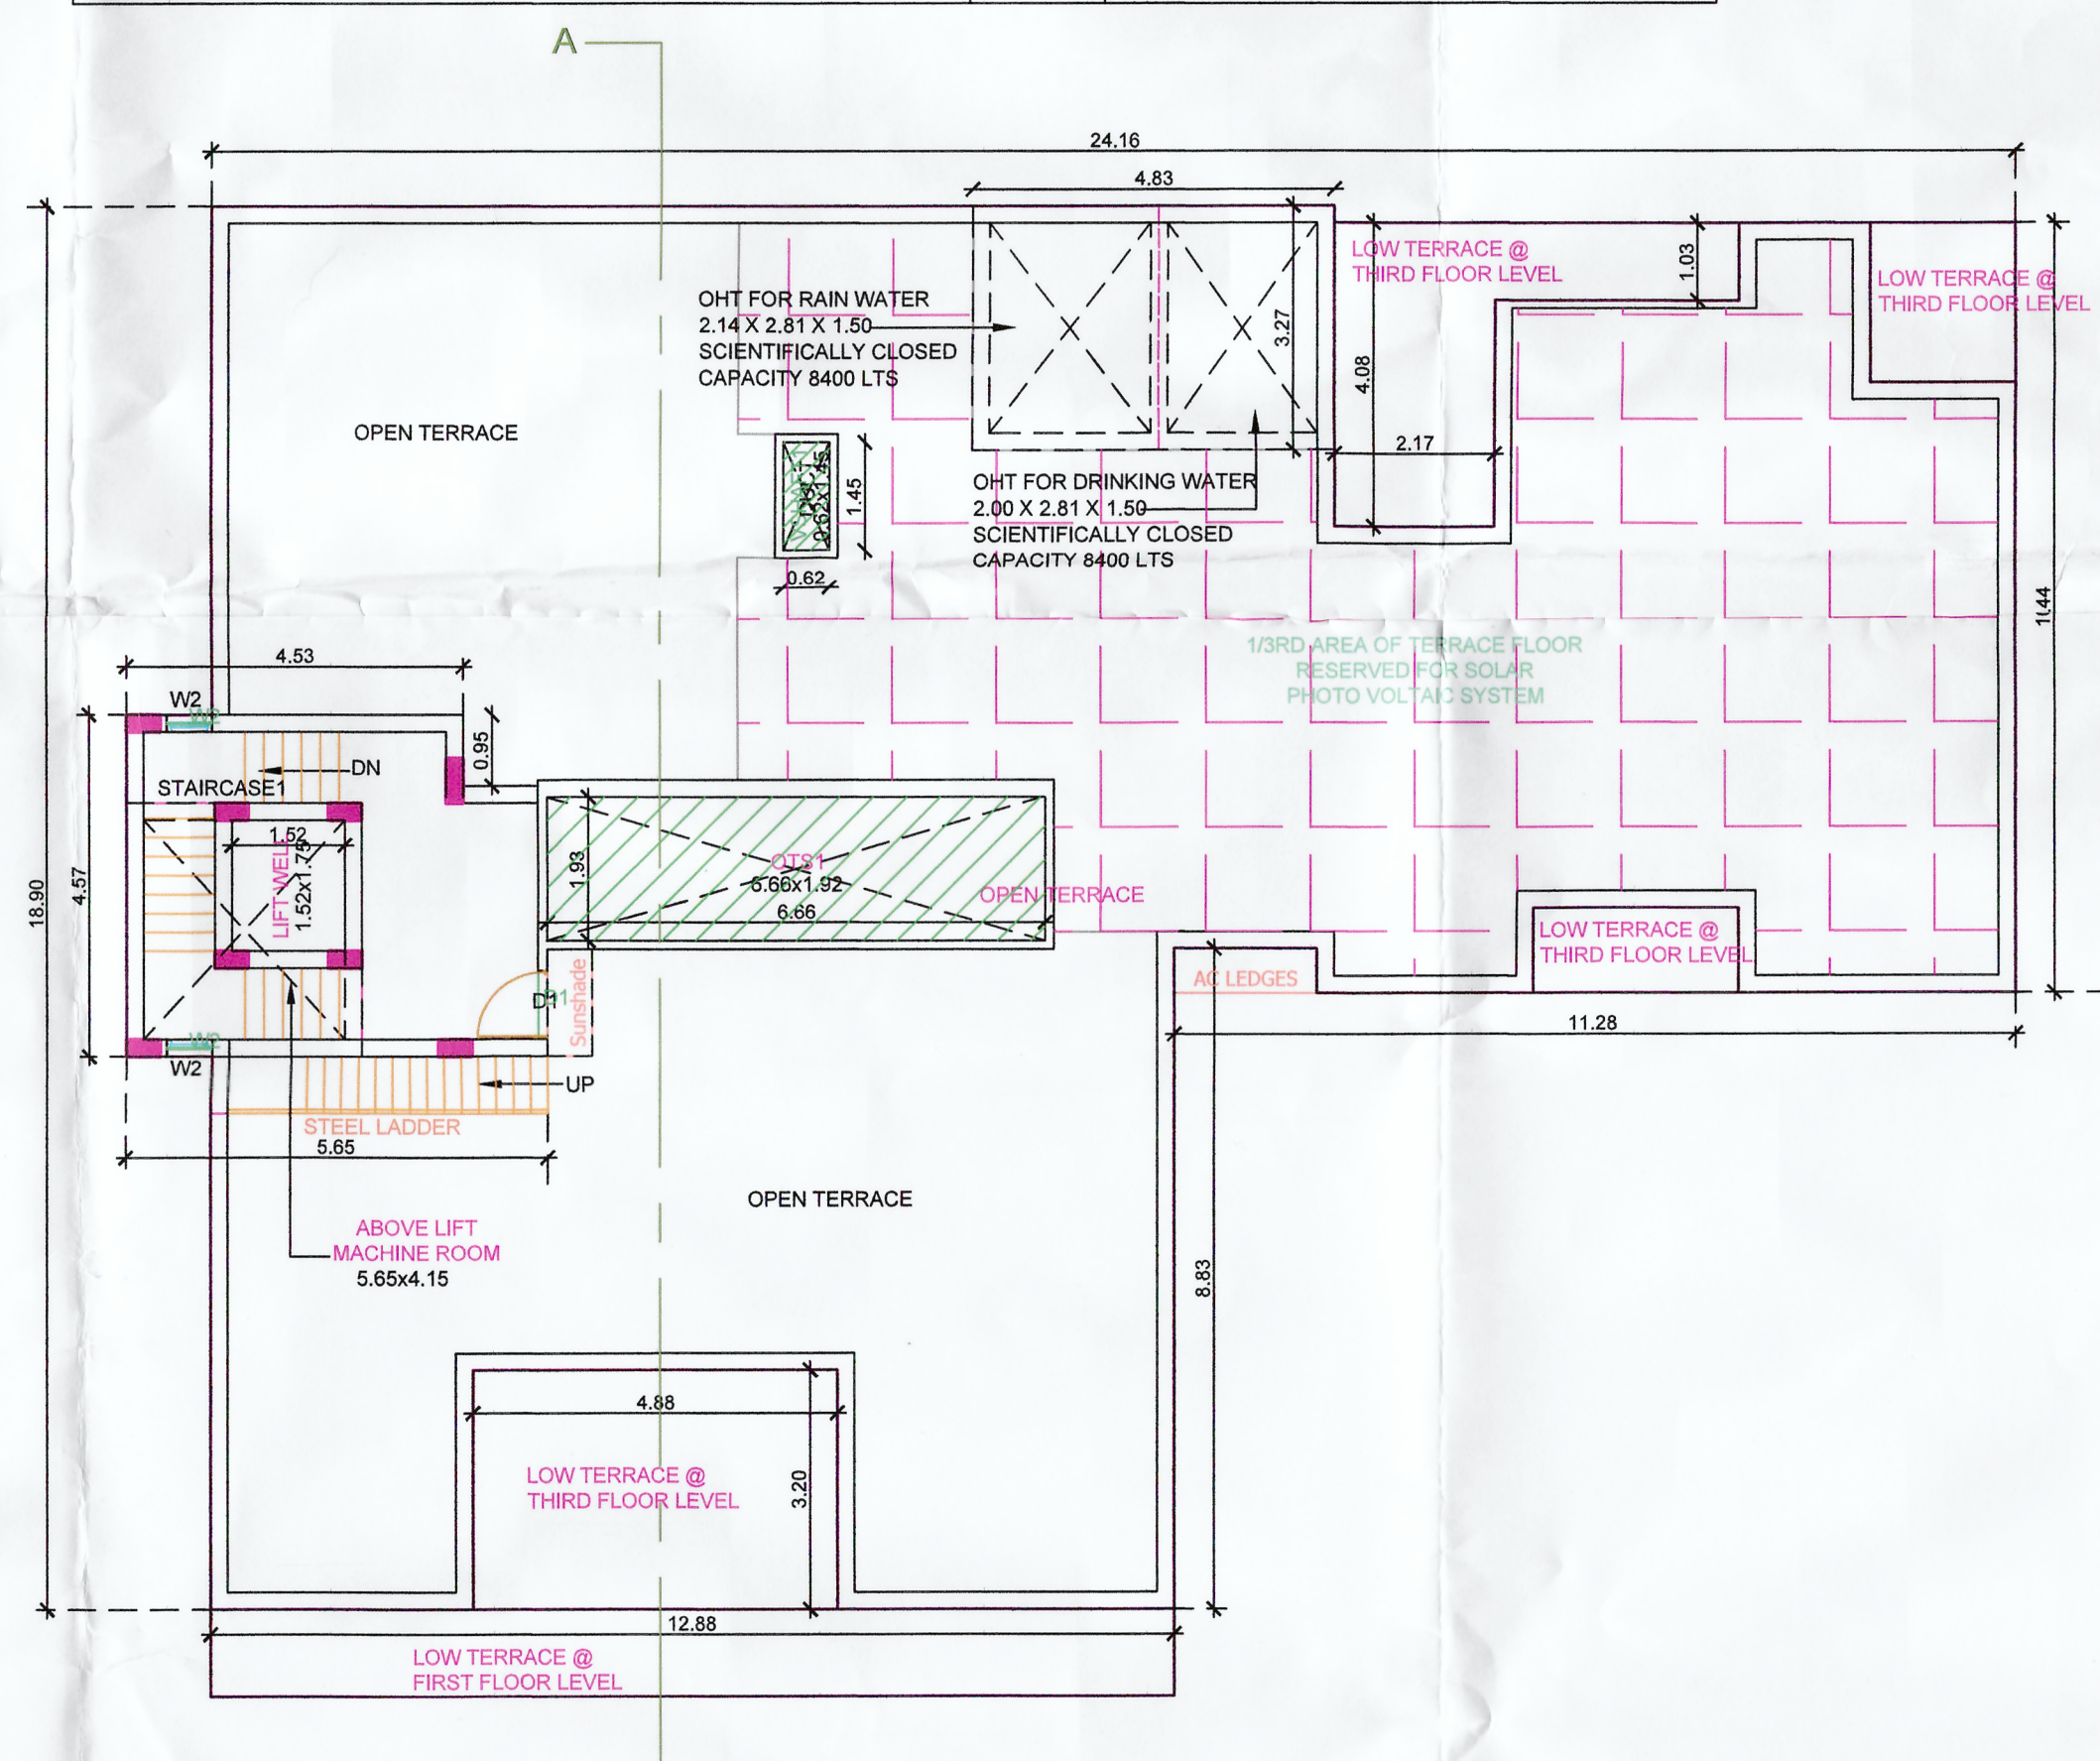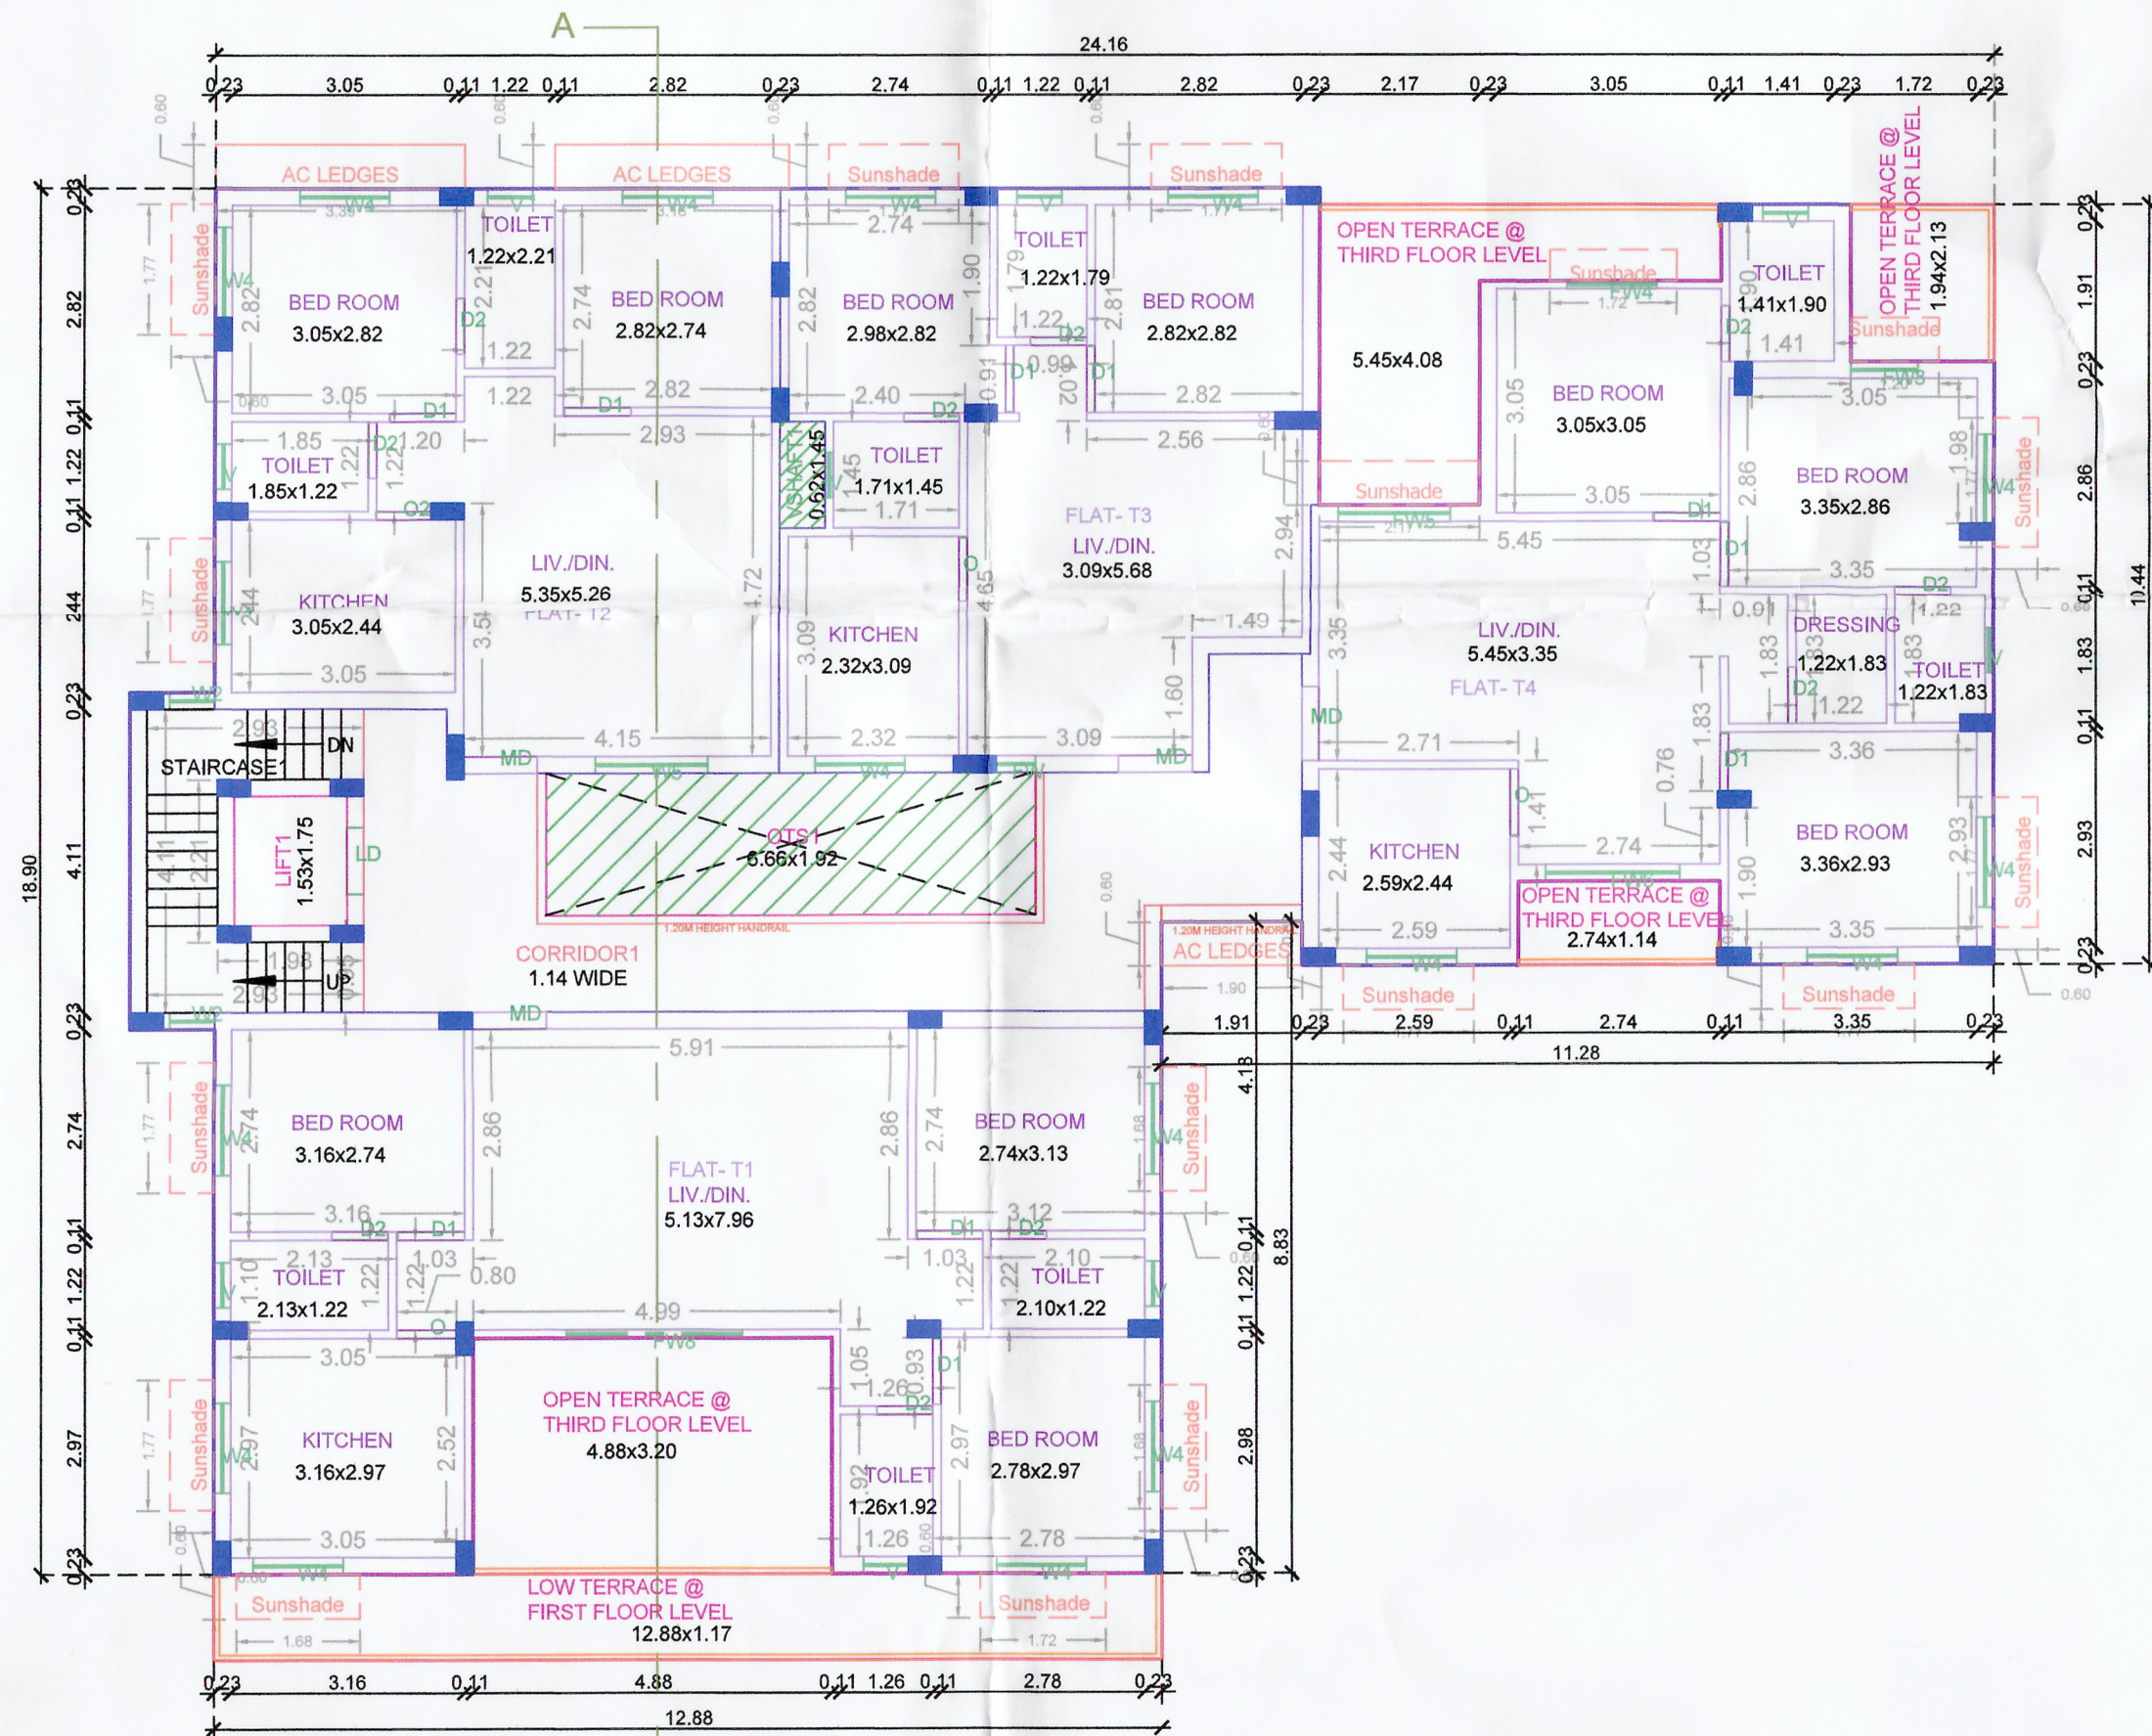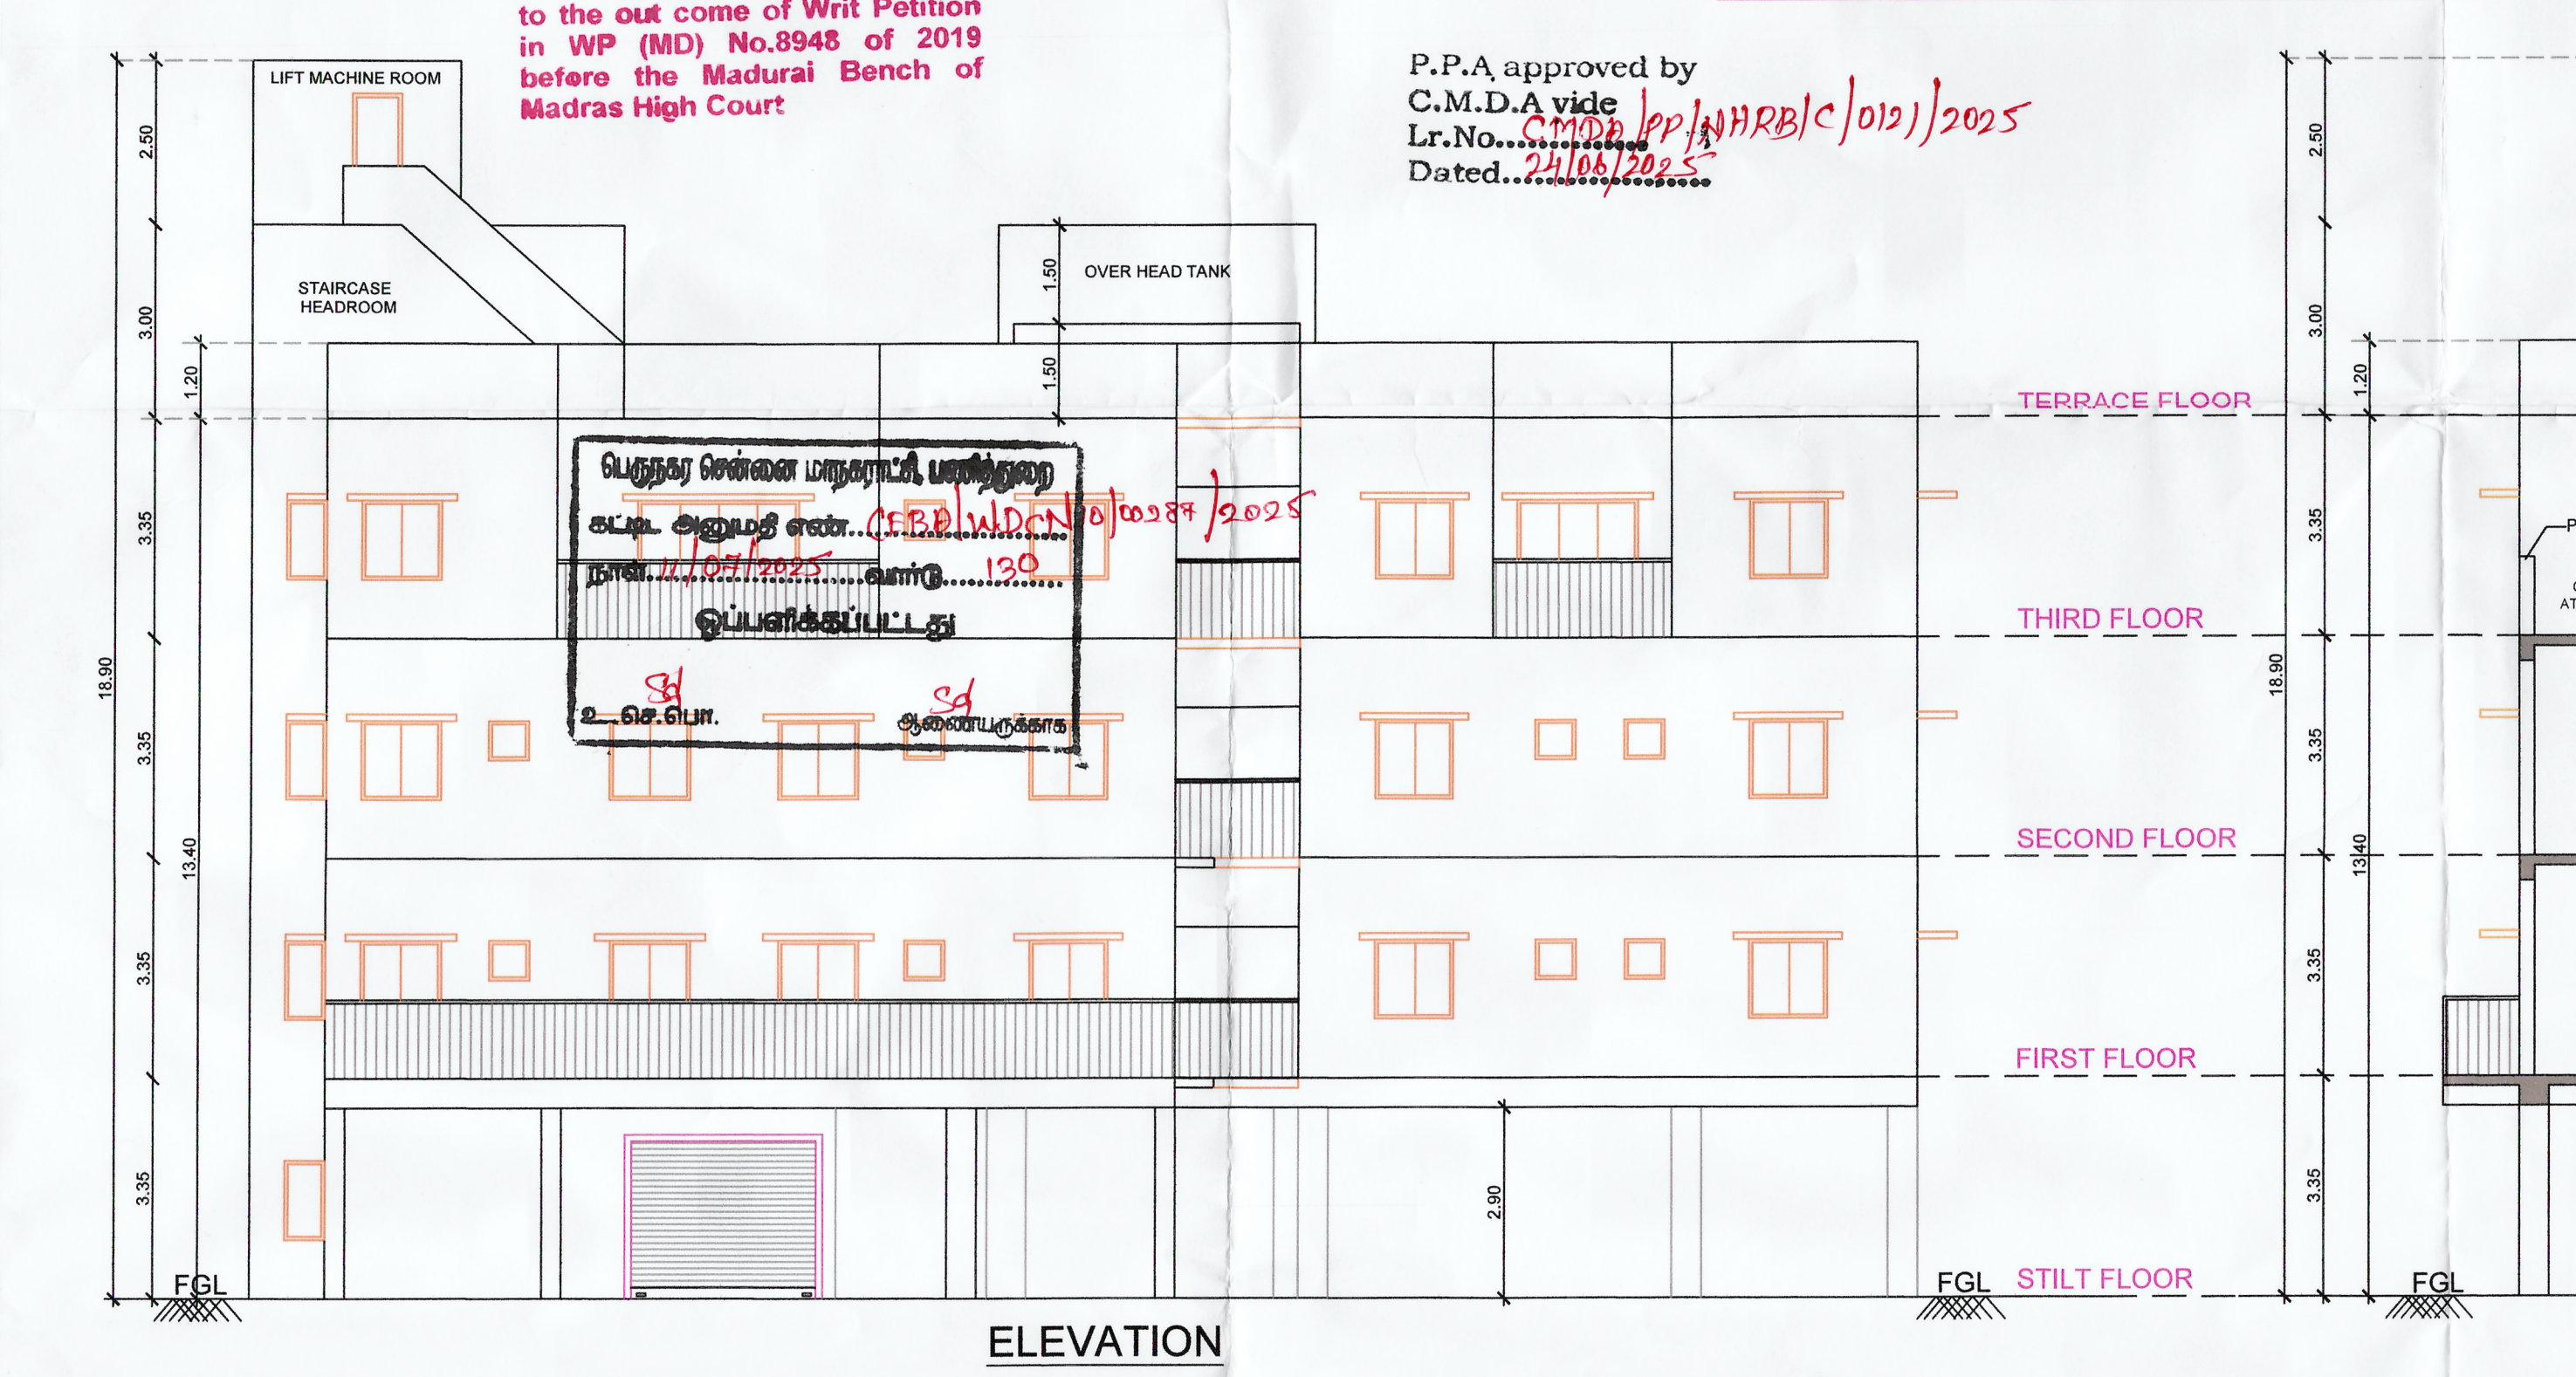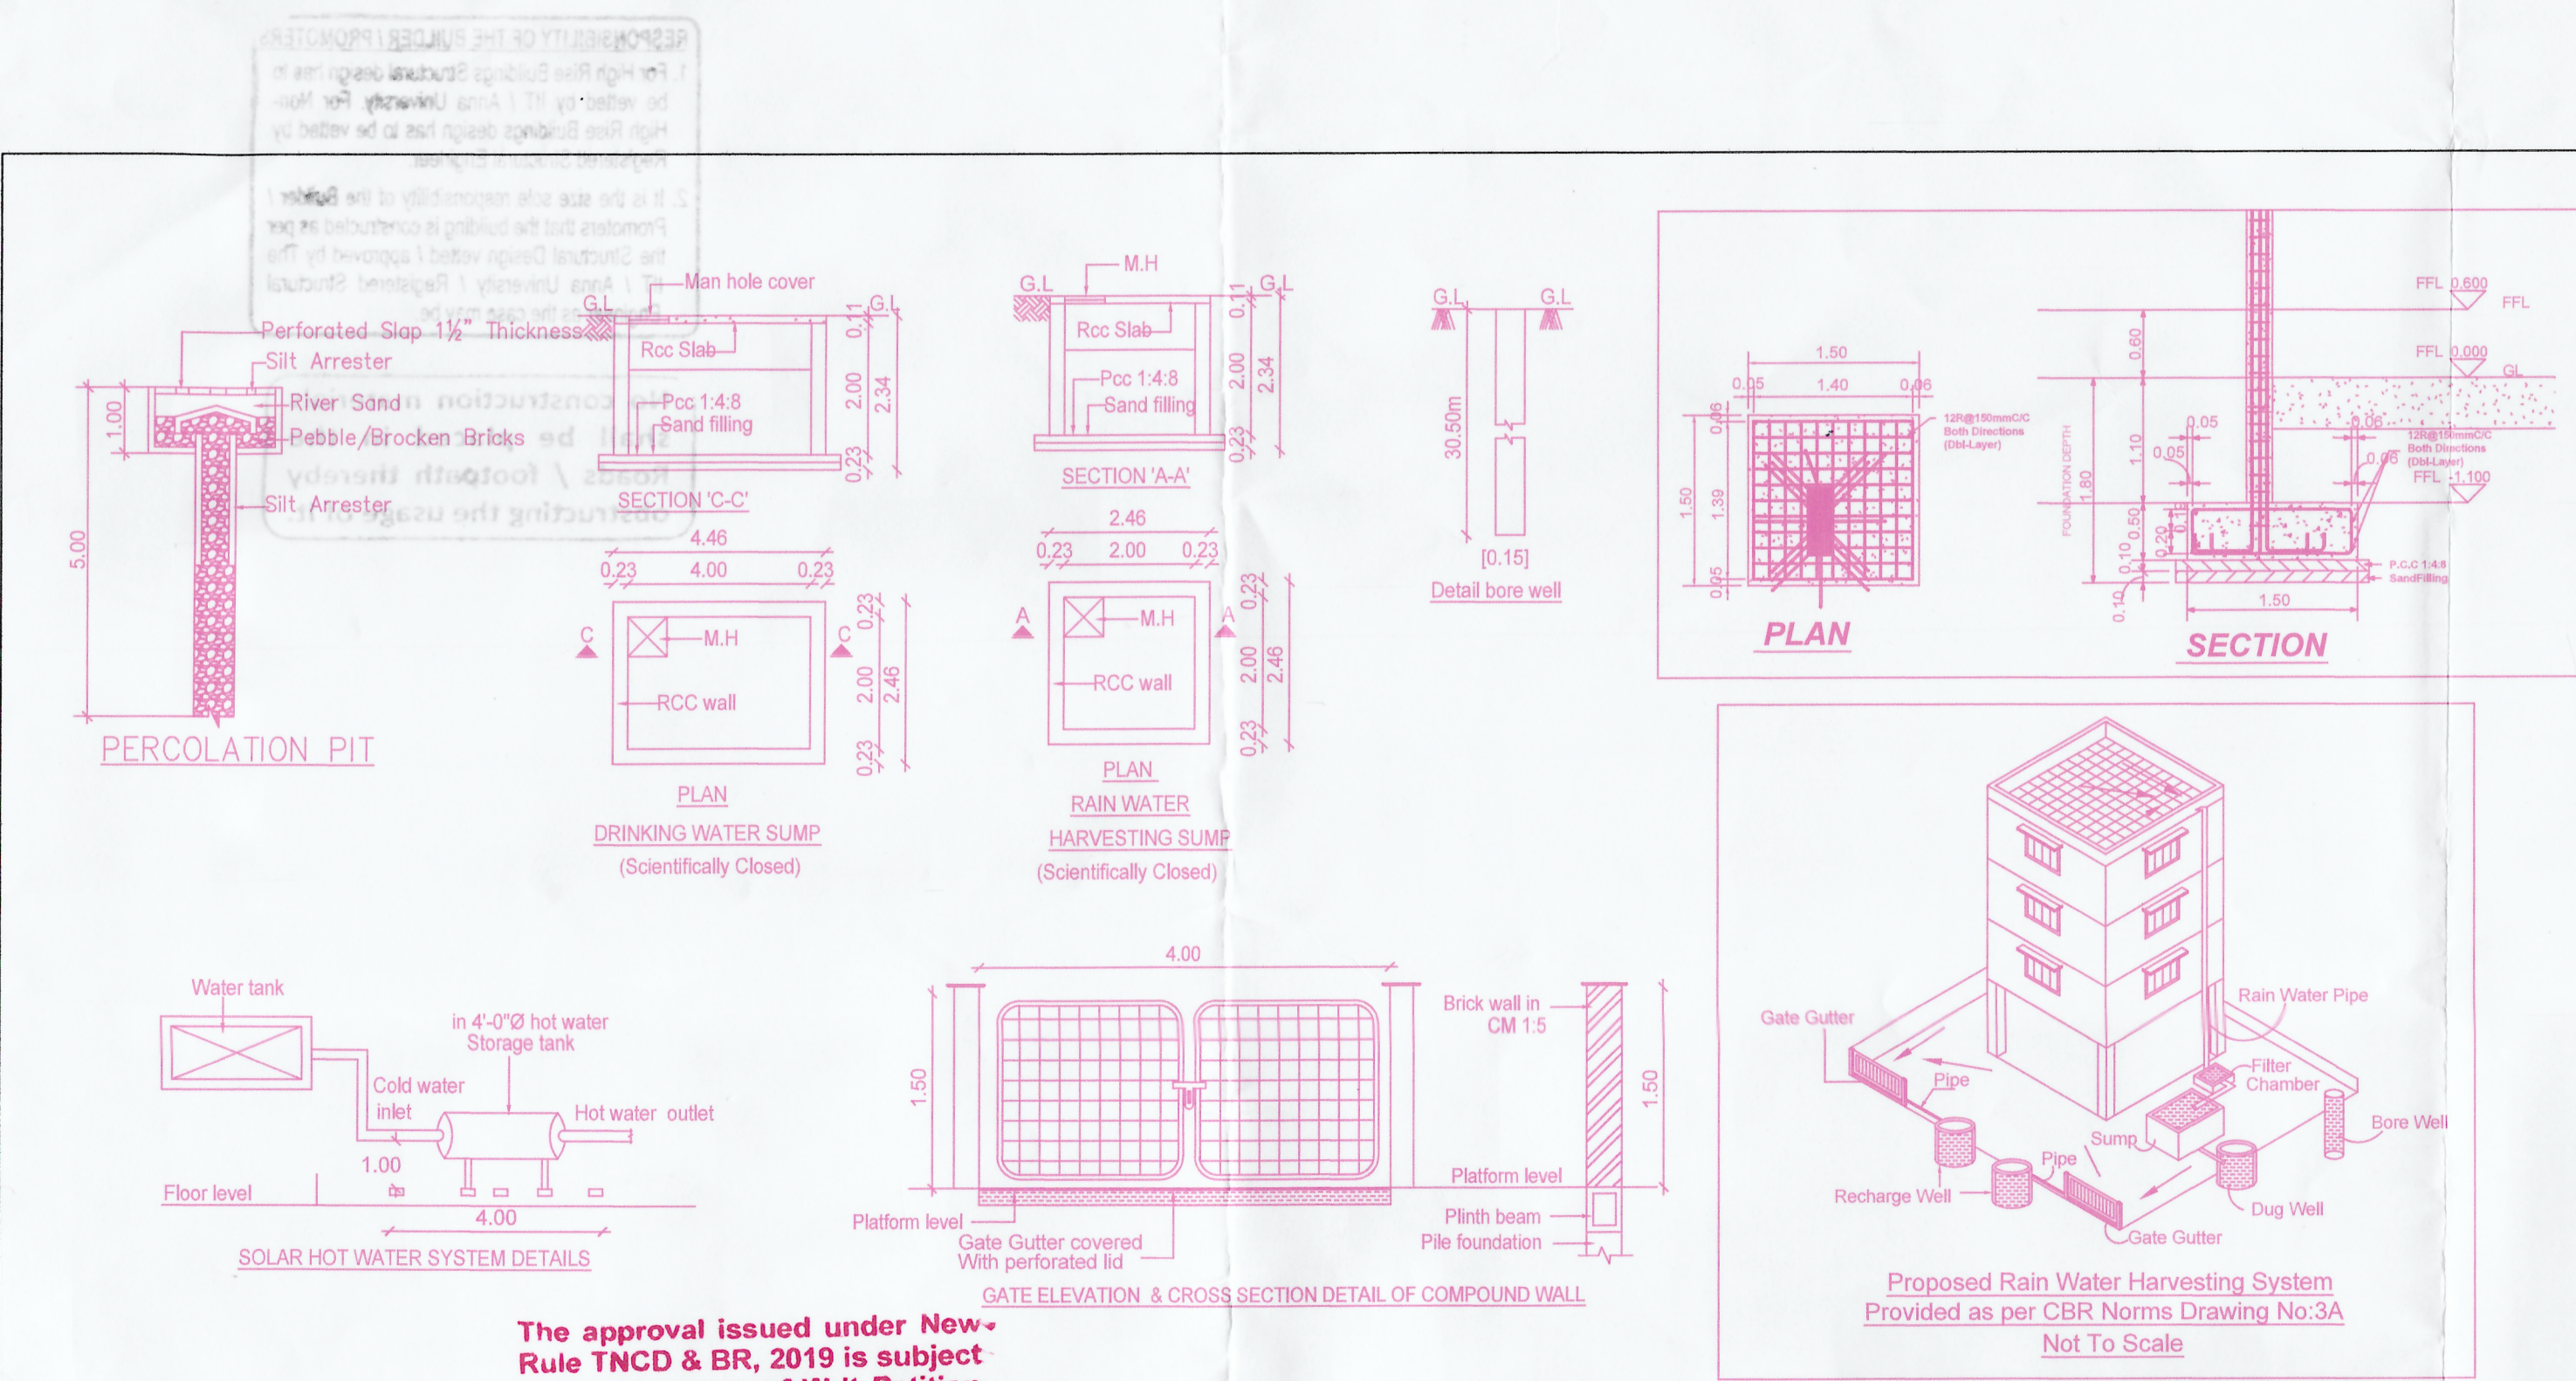


THIRD FLOOR PLAN (PART)


TERRACE FLOOR PLAN

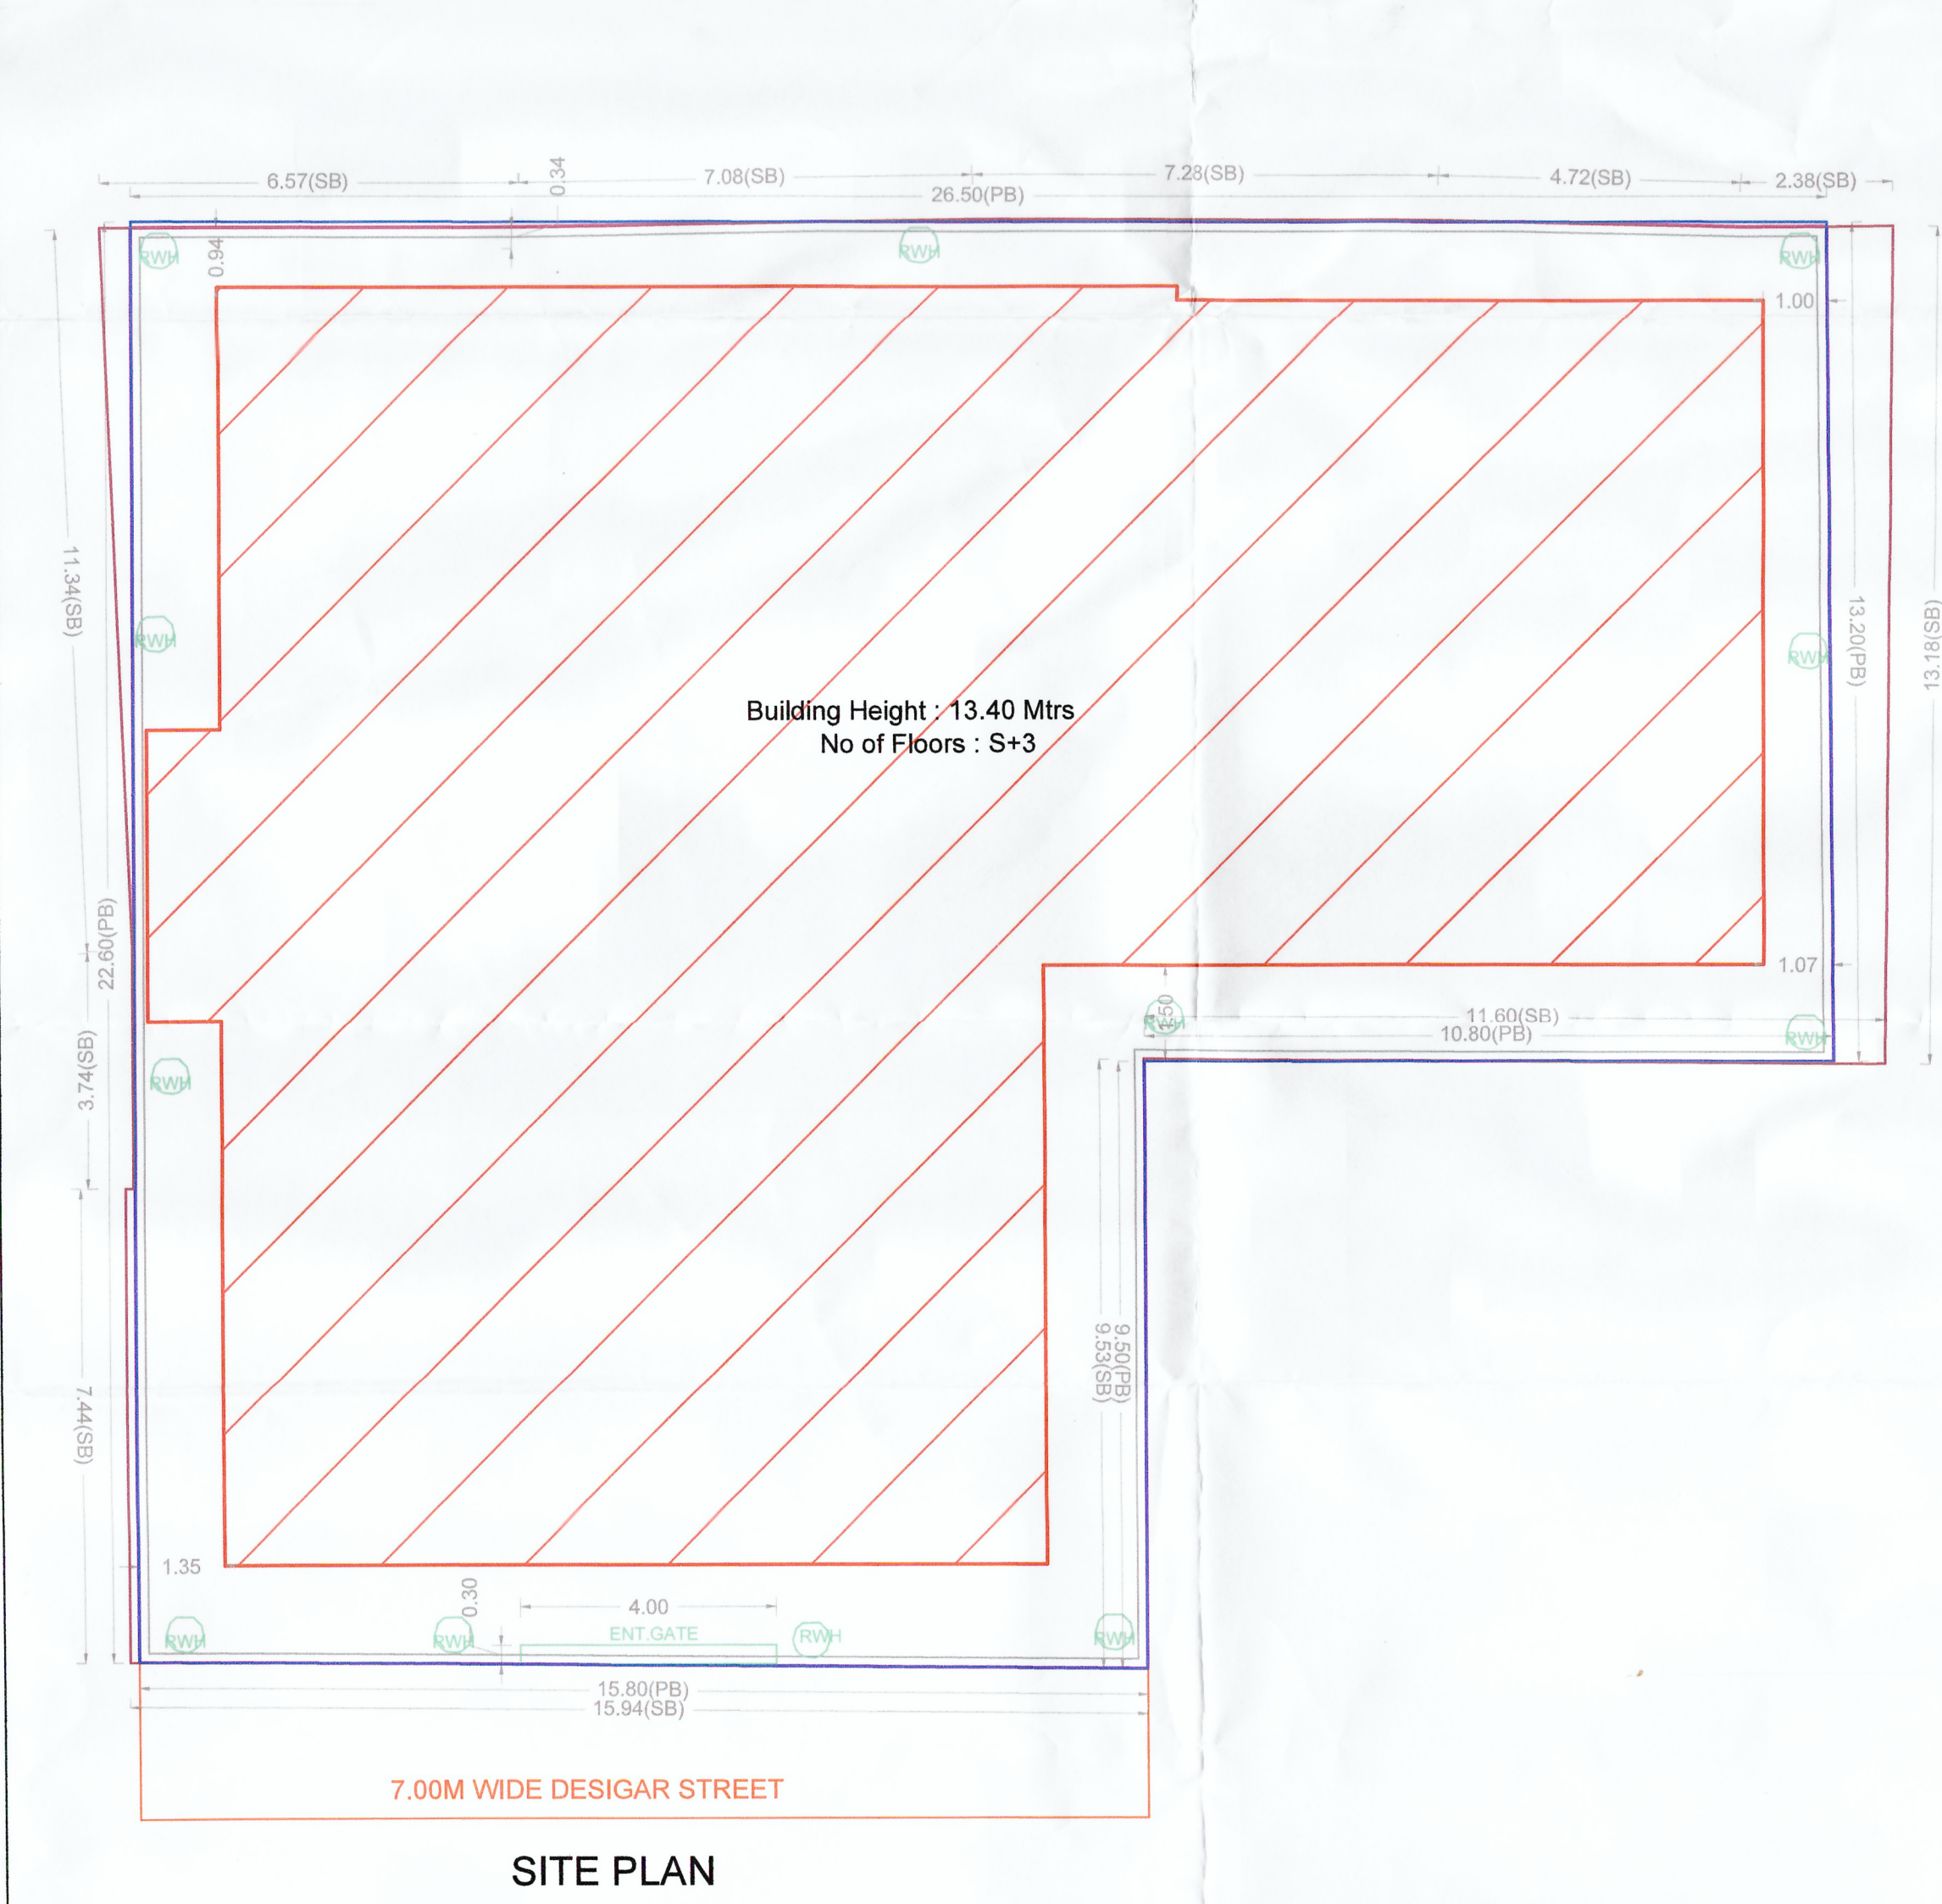


SITE PLAN

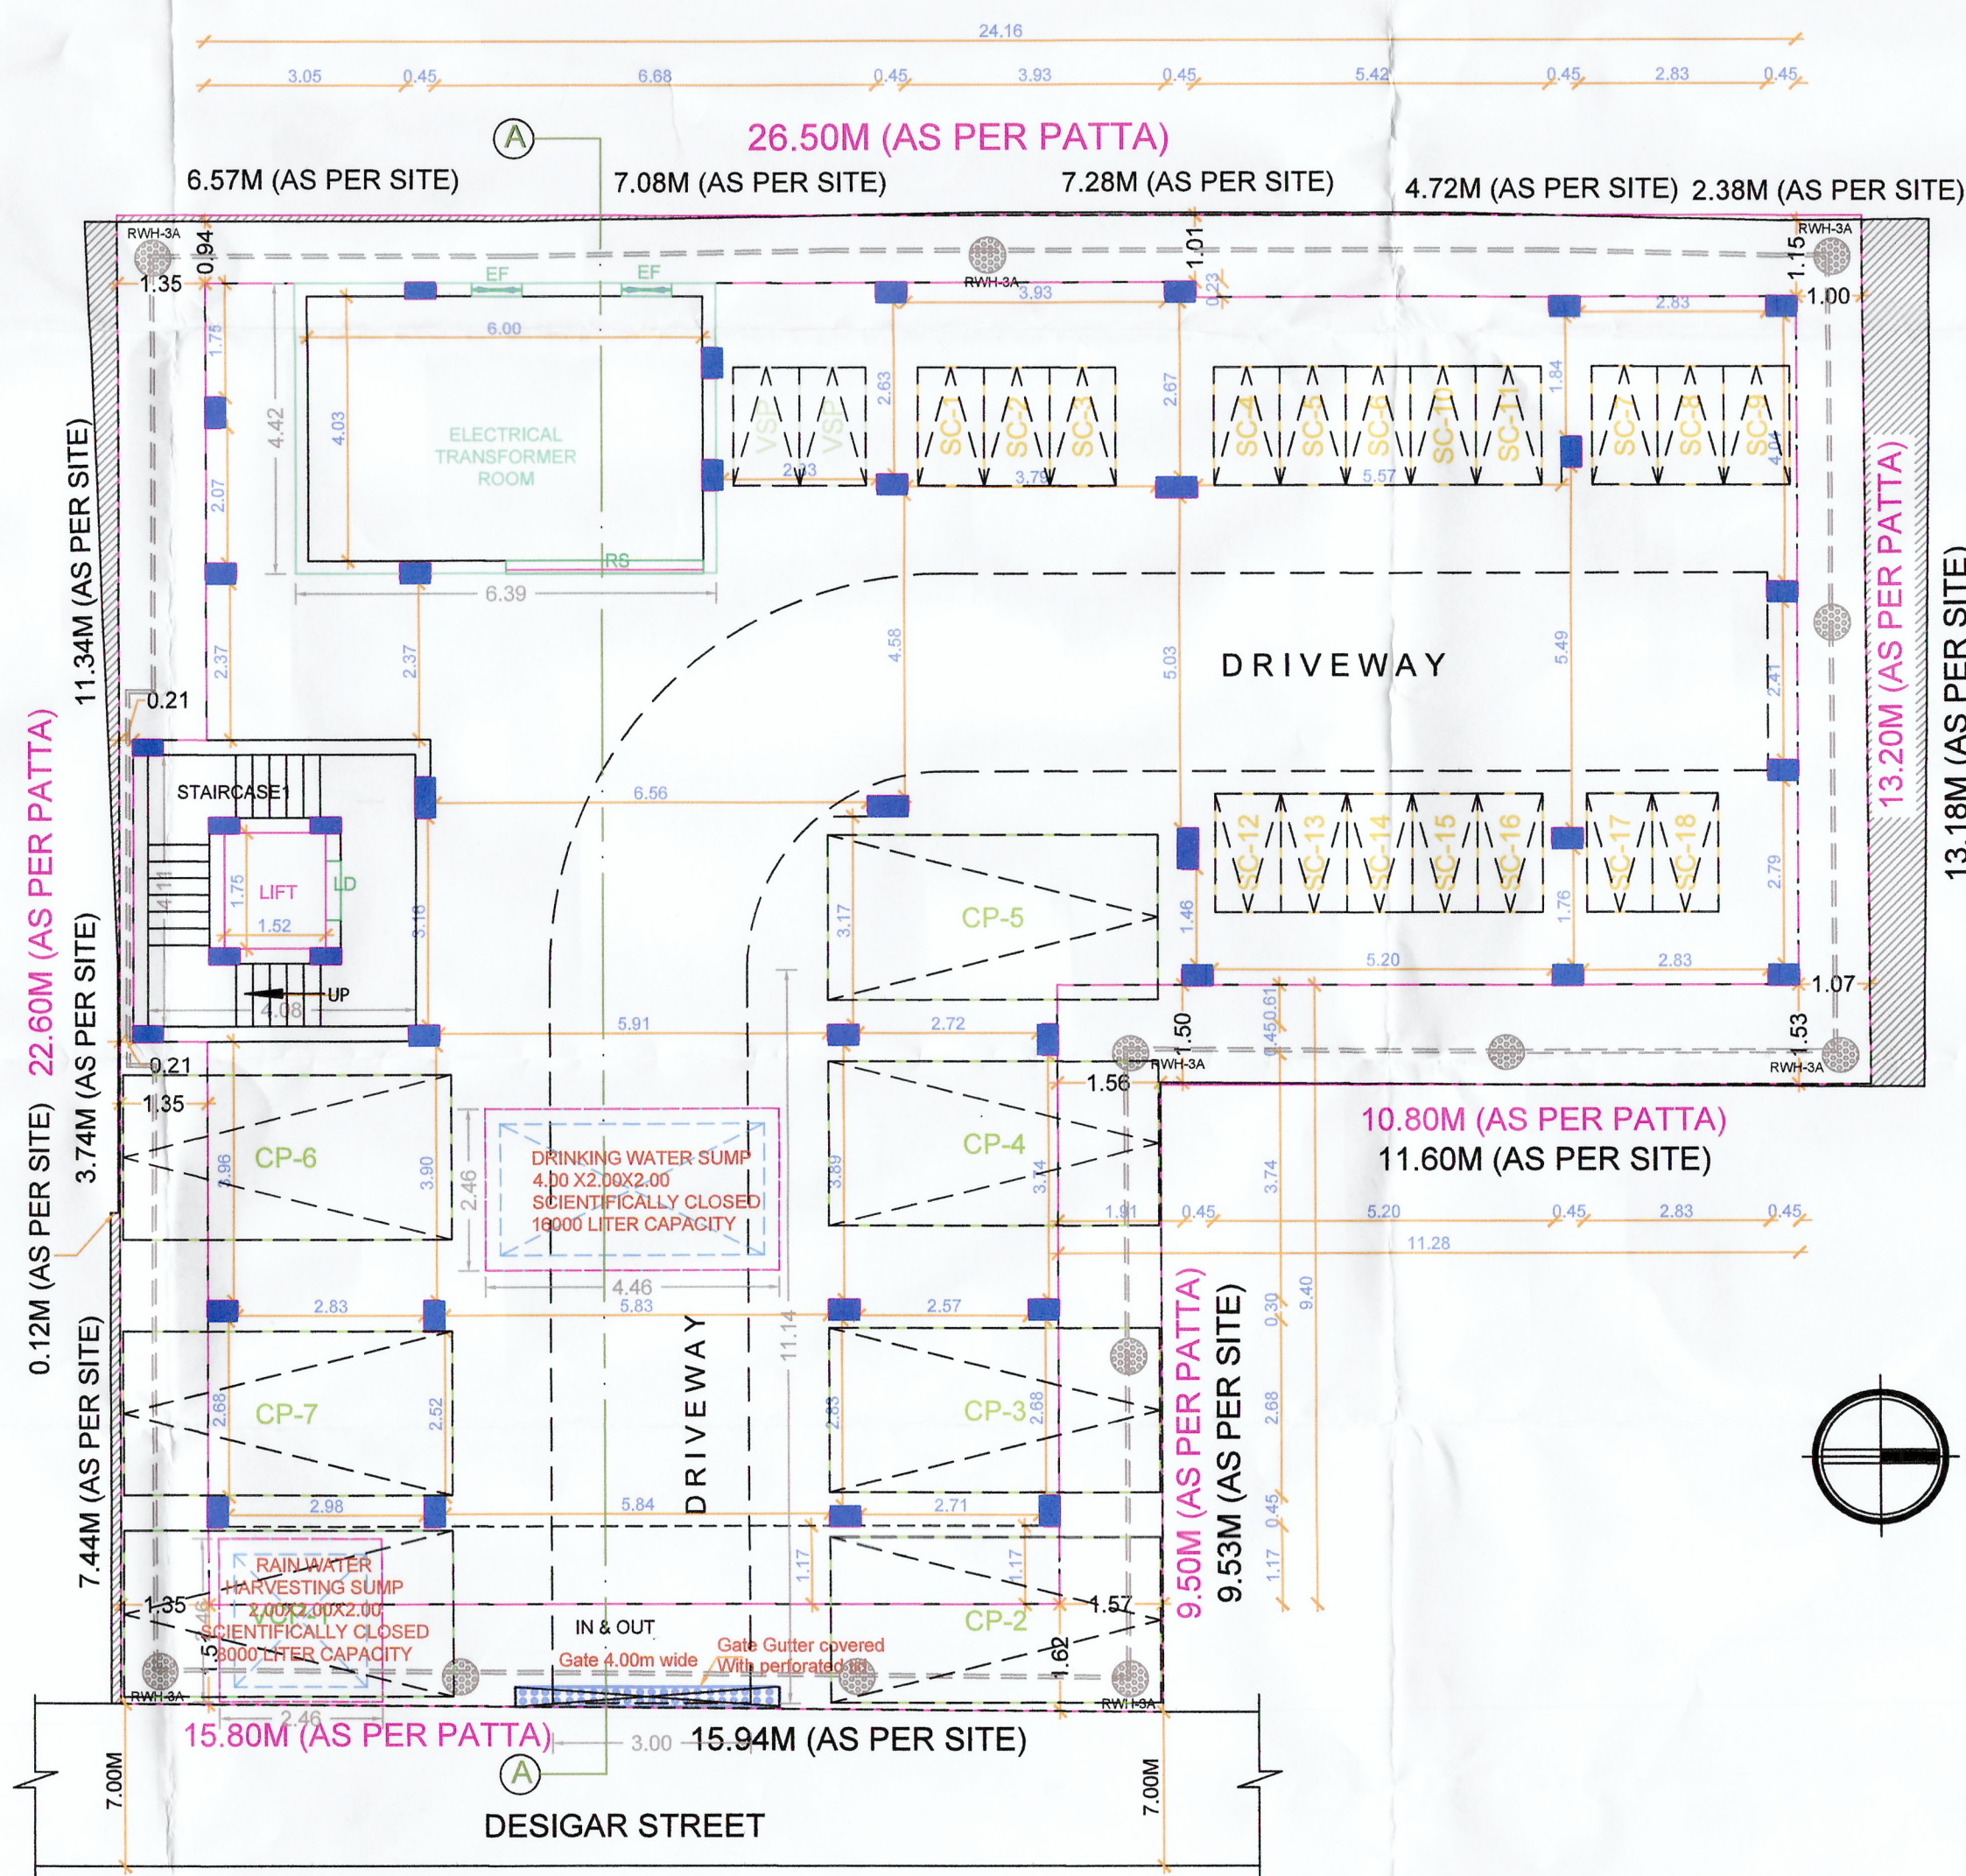

SITE CUM STILT FLOOR PLAN

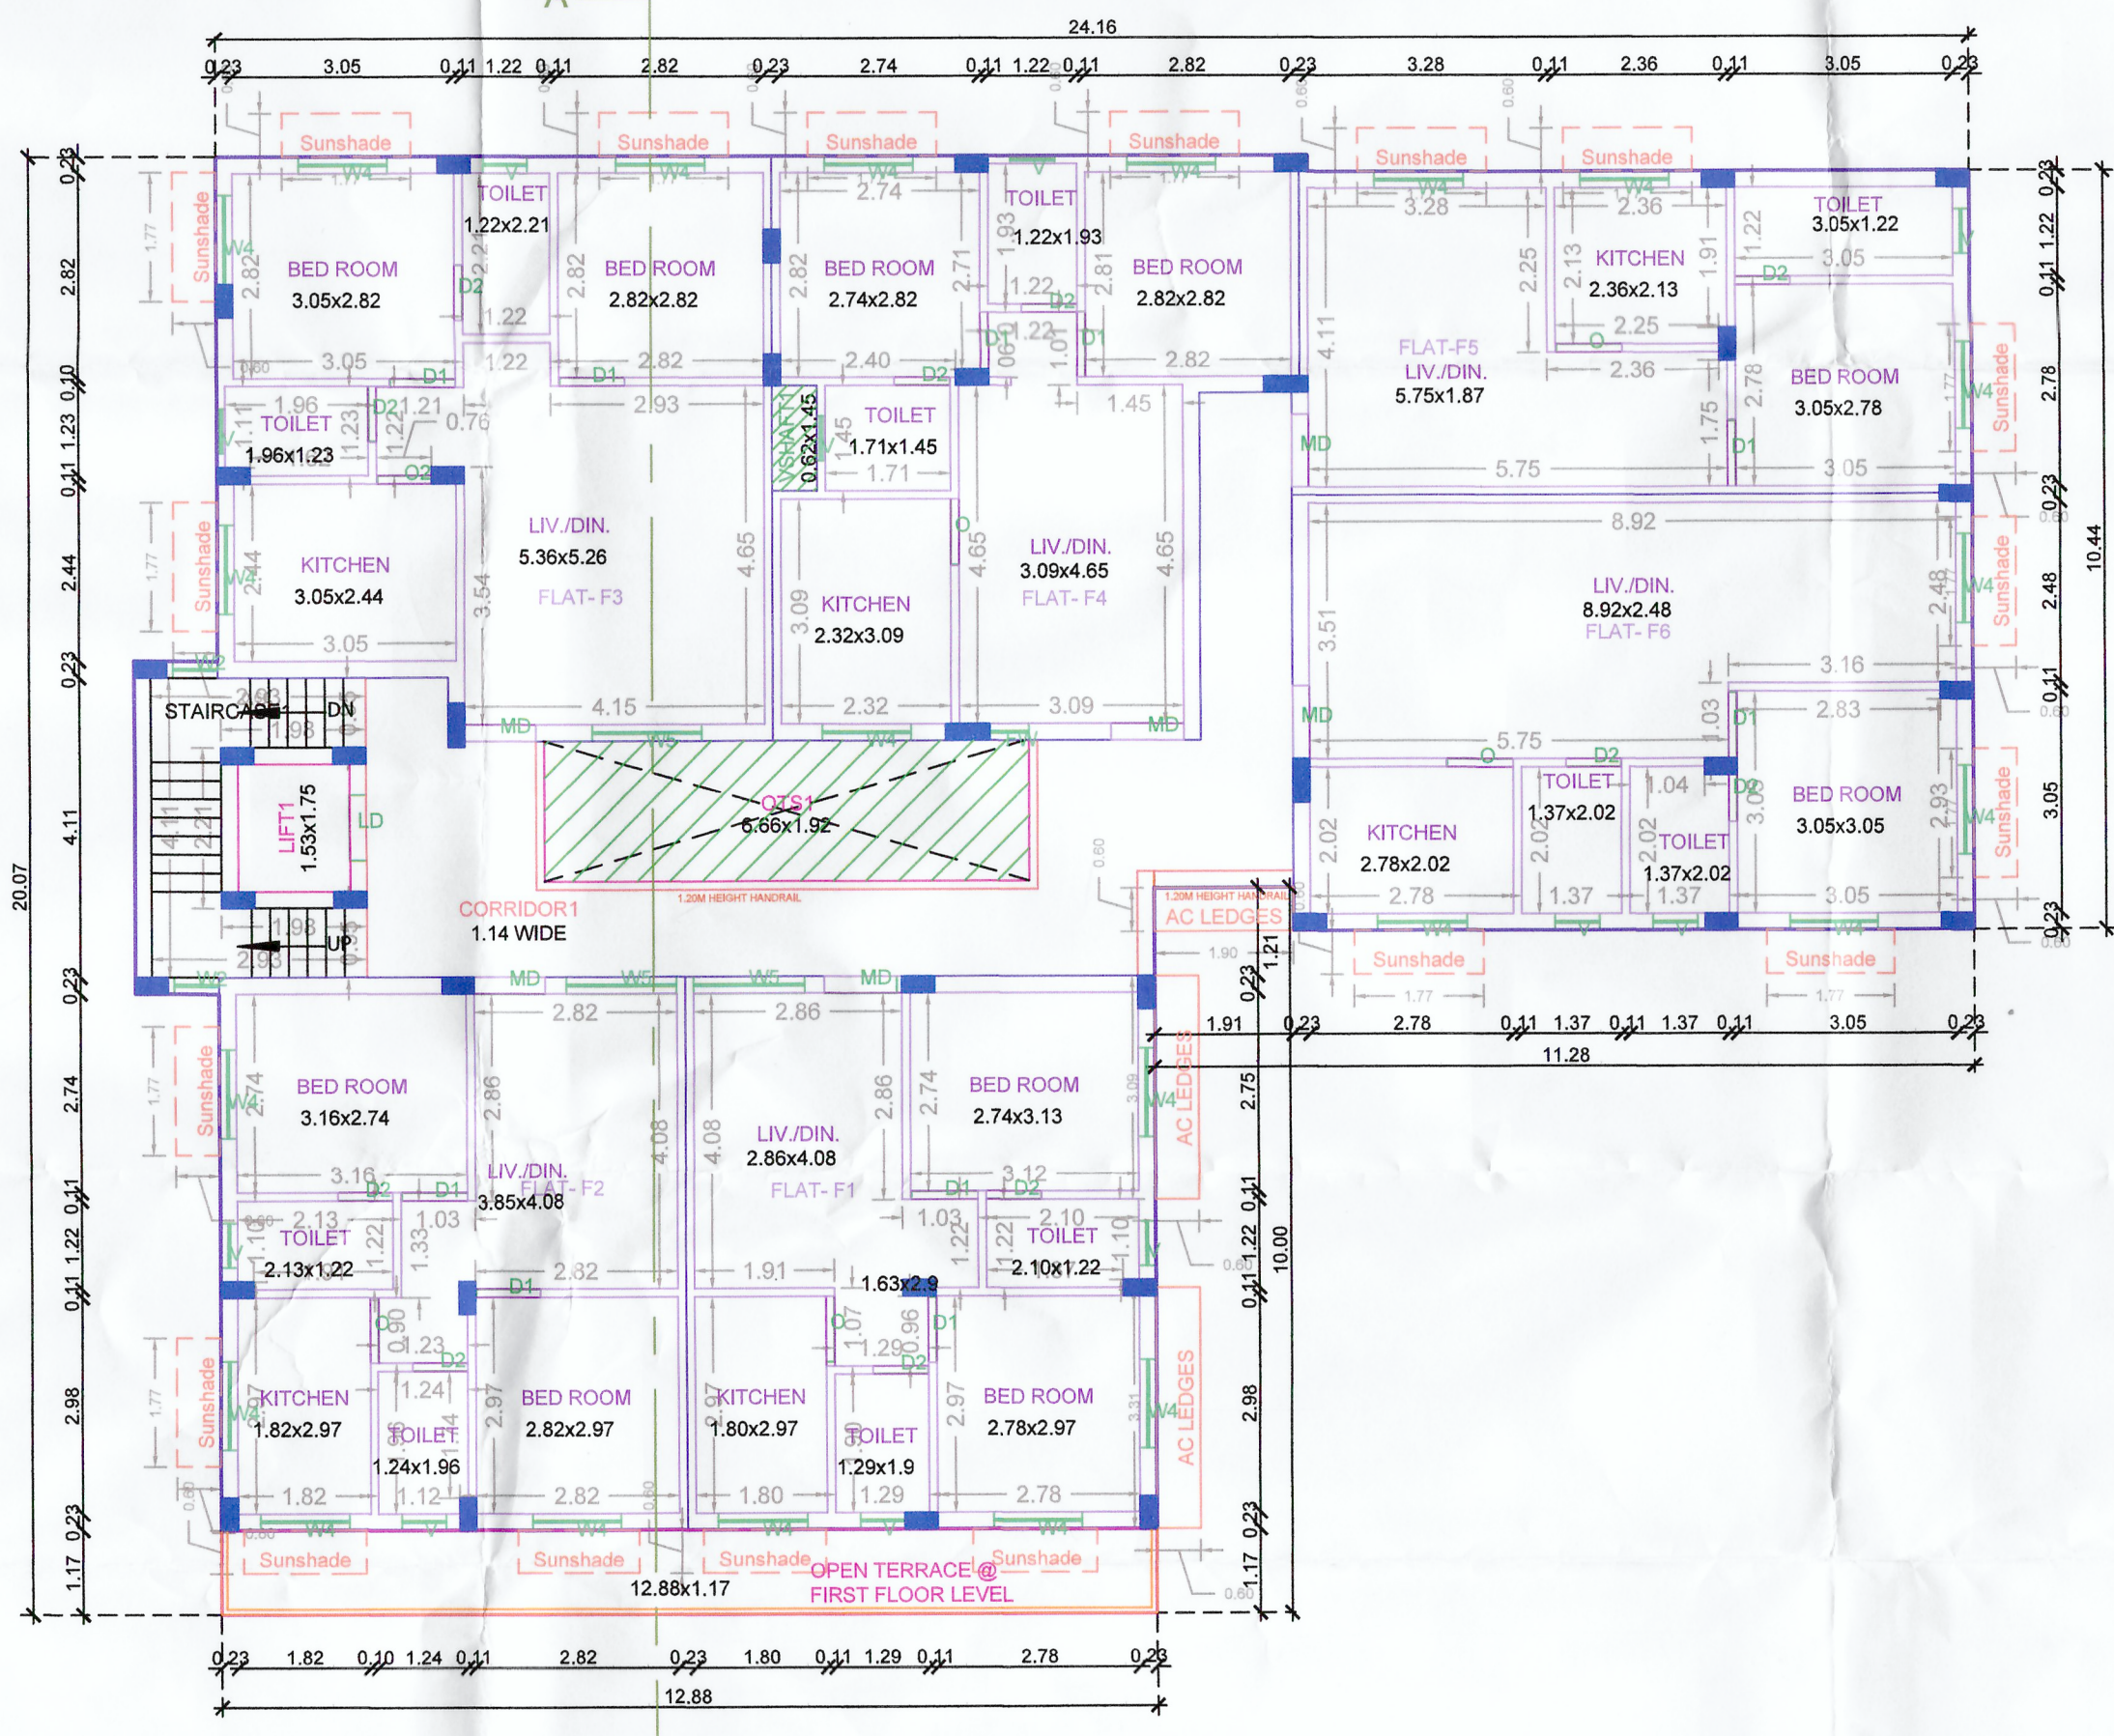

FIRST FLOOR PLAN

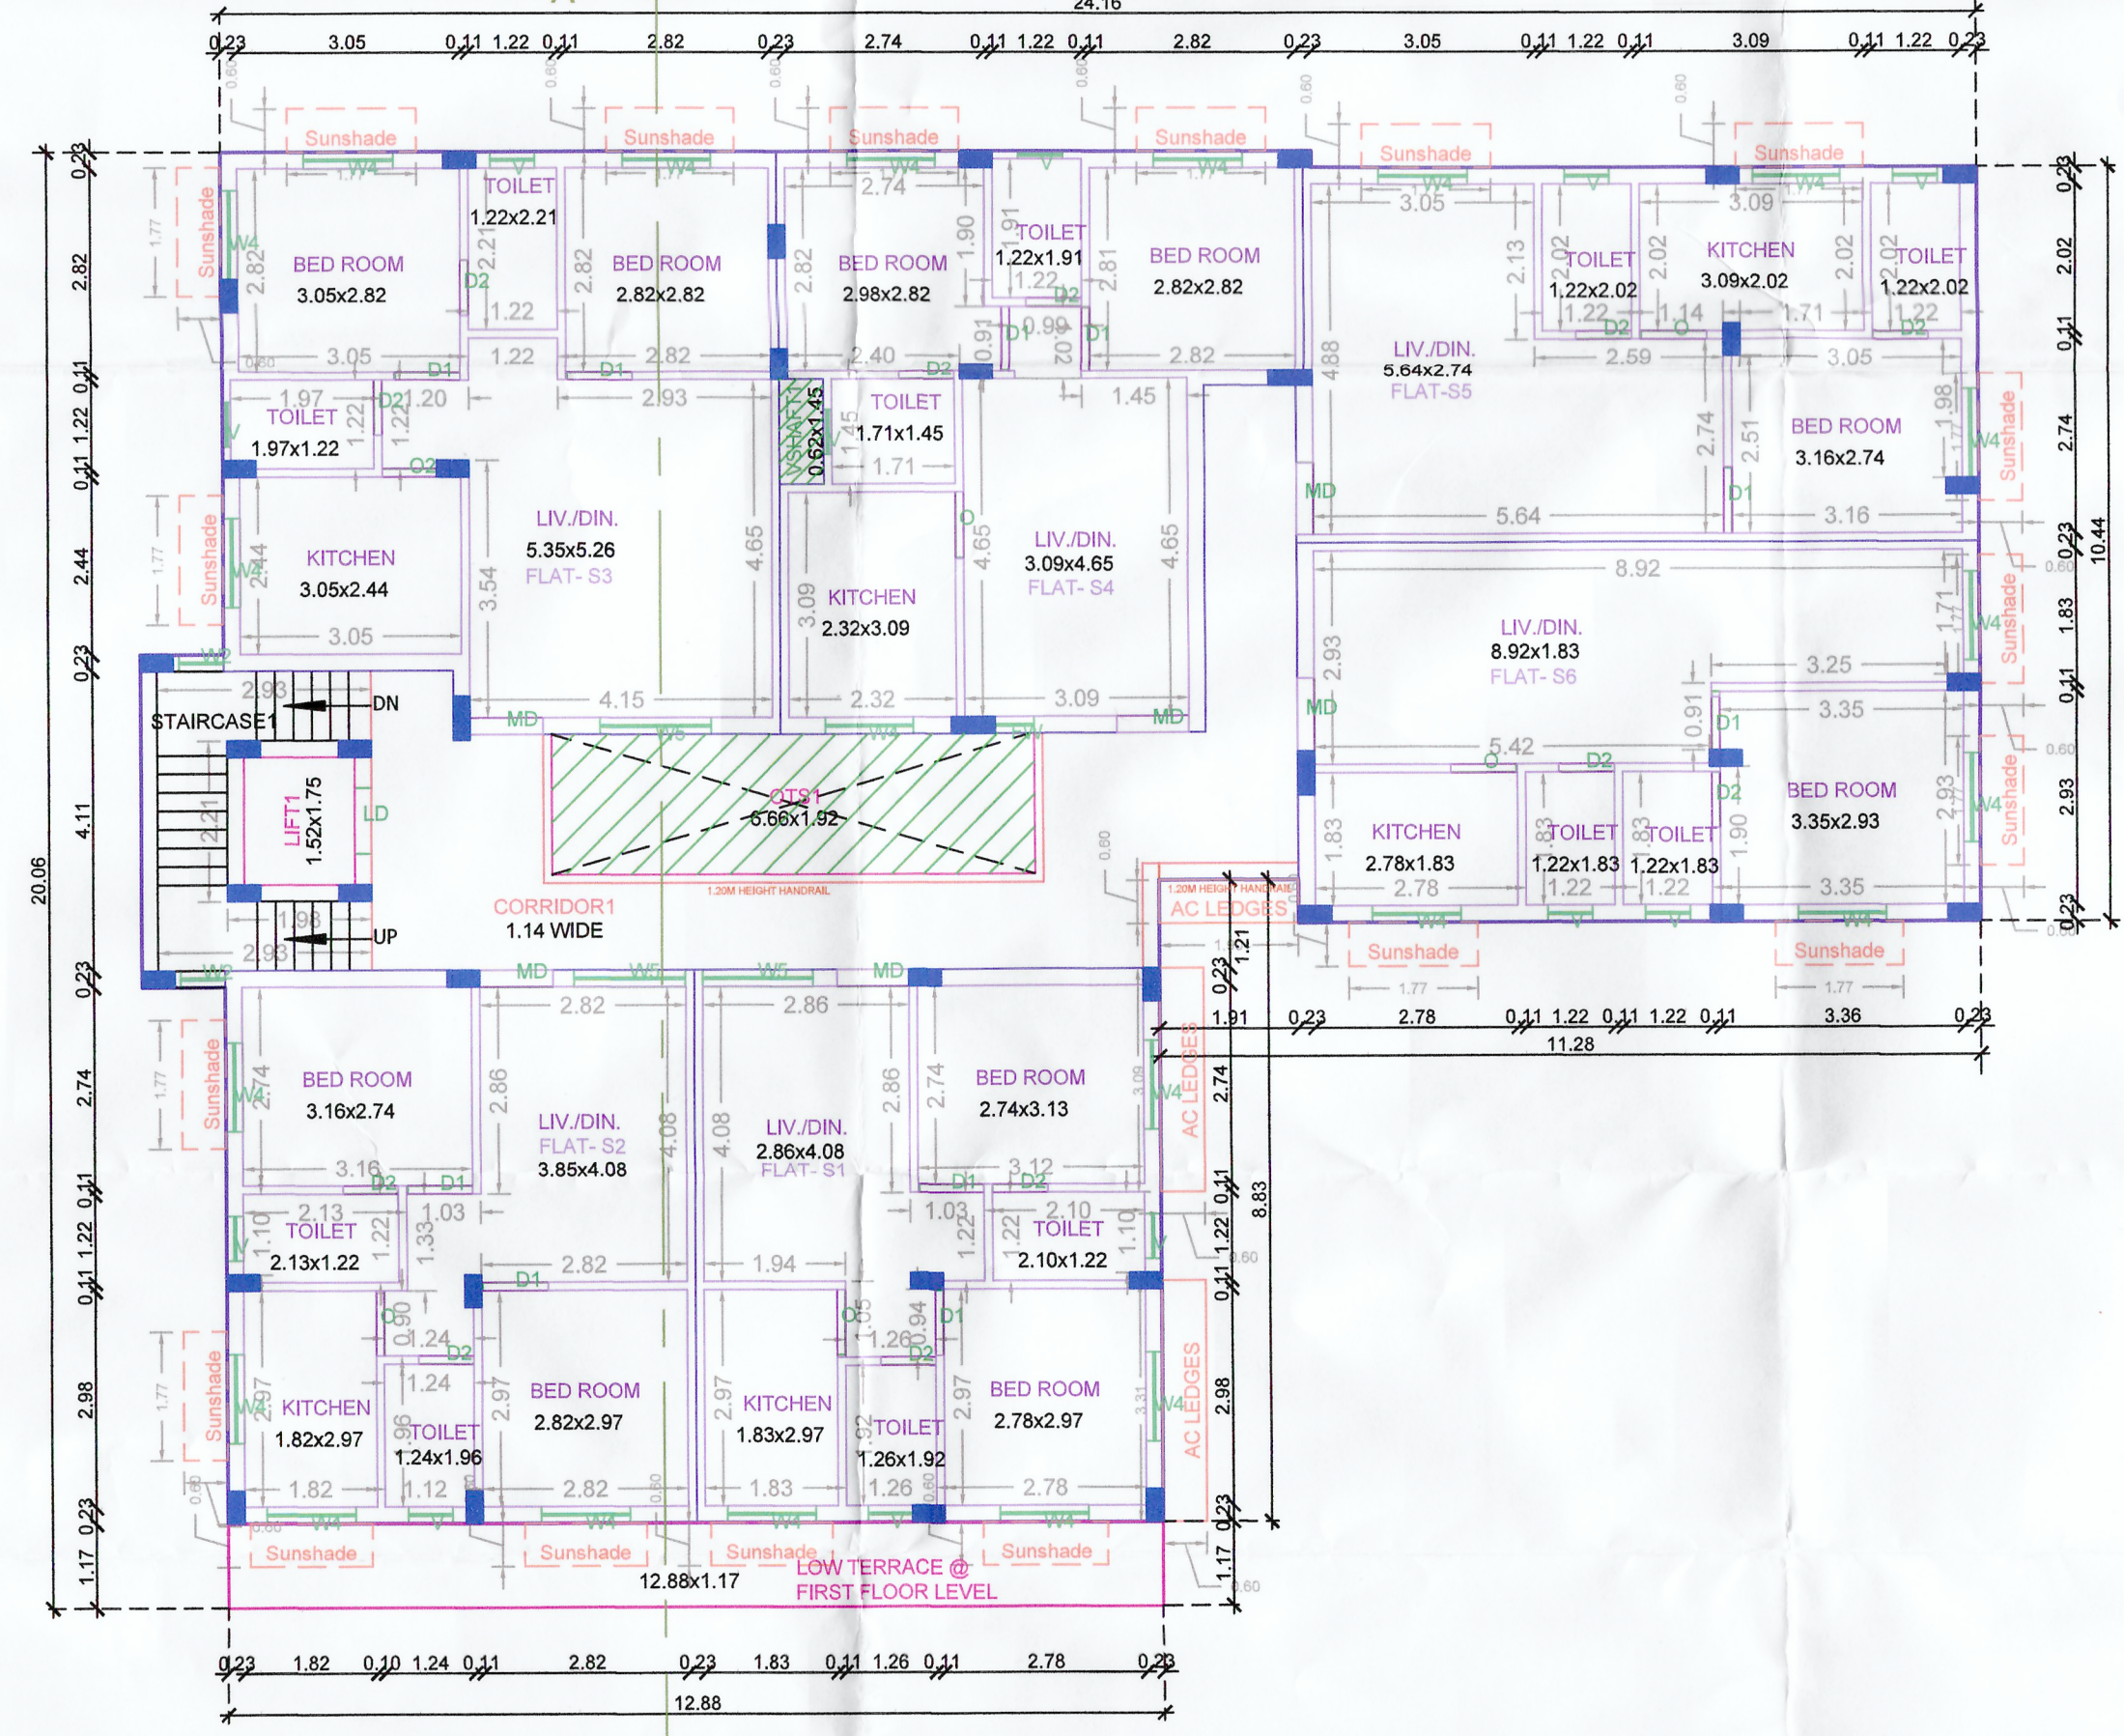

SECOND FLOOR PLAN

APPROVAL CONDITION

SCALE 1:100

CHENNAI METROPOLITAN DEVELOPMENT AUTHORITY
SUBJECT TO THE CONDITIONS MENTIONED IN THIS OFFICE

Signature valid

Signature valid

For (Developer/Planner/Client/Planner/Architect/Secretary)

This Approval is valid only after building Permit is issued by the concerned Local Body.

KEY NO.

QR CODE

This is a system generated drawing as per the soft copy submitted by the Architect/ License Engineer