




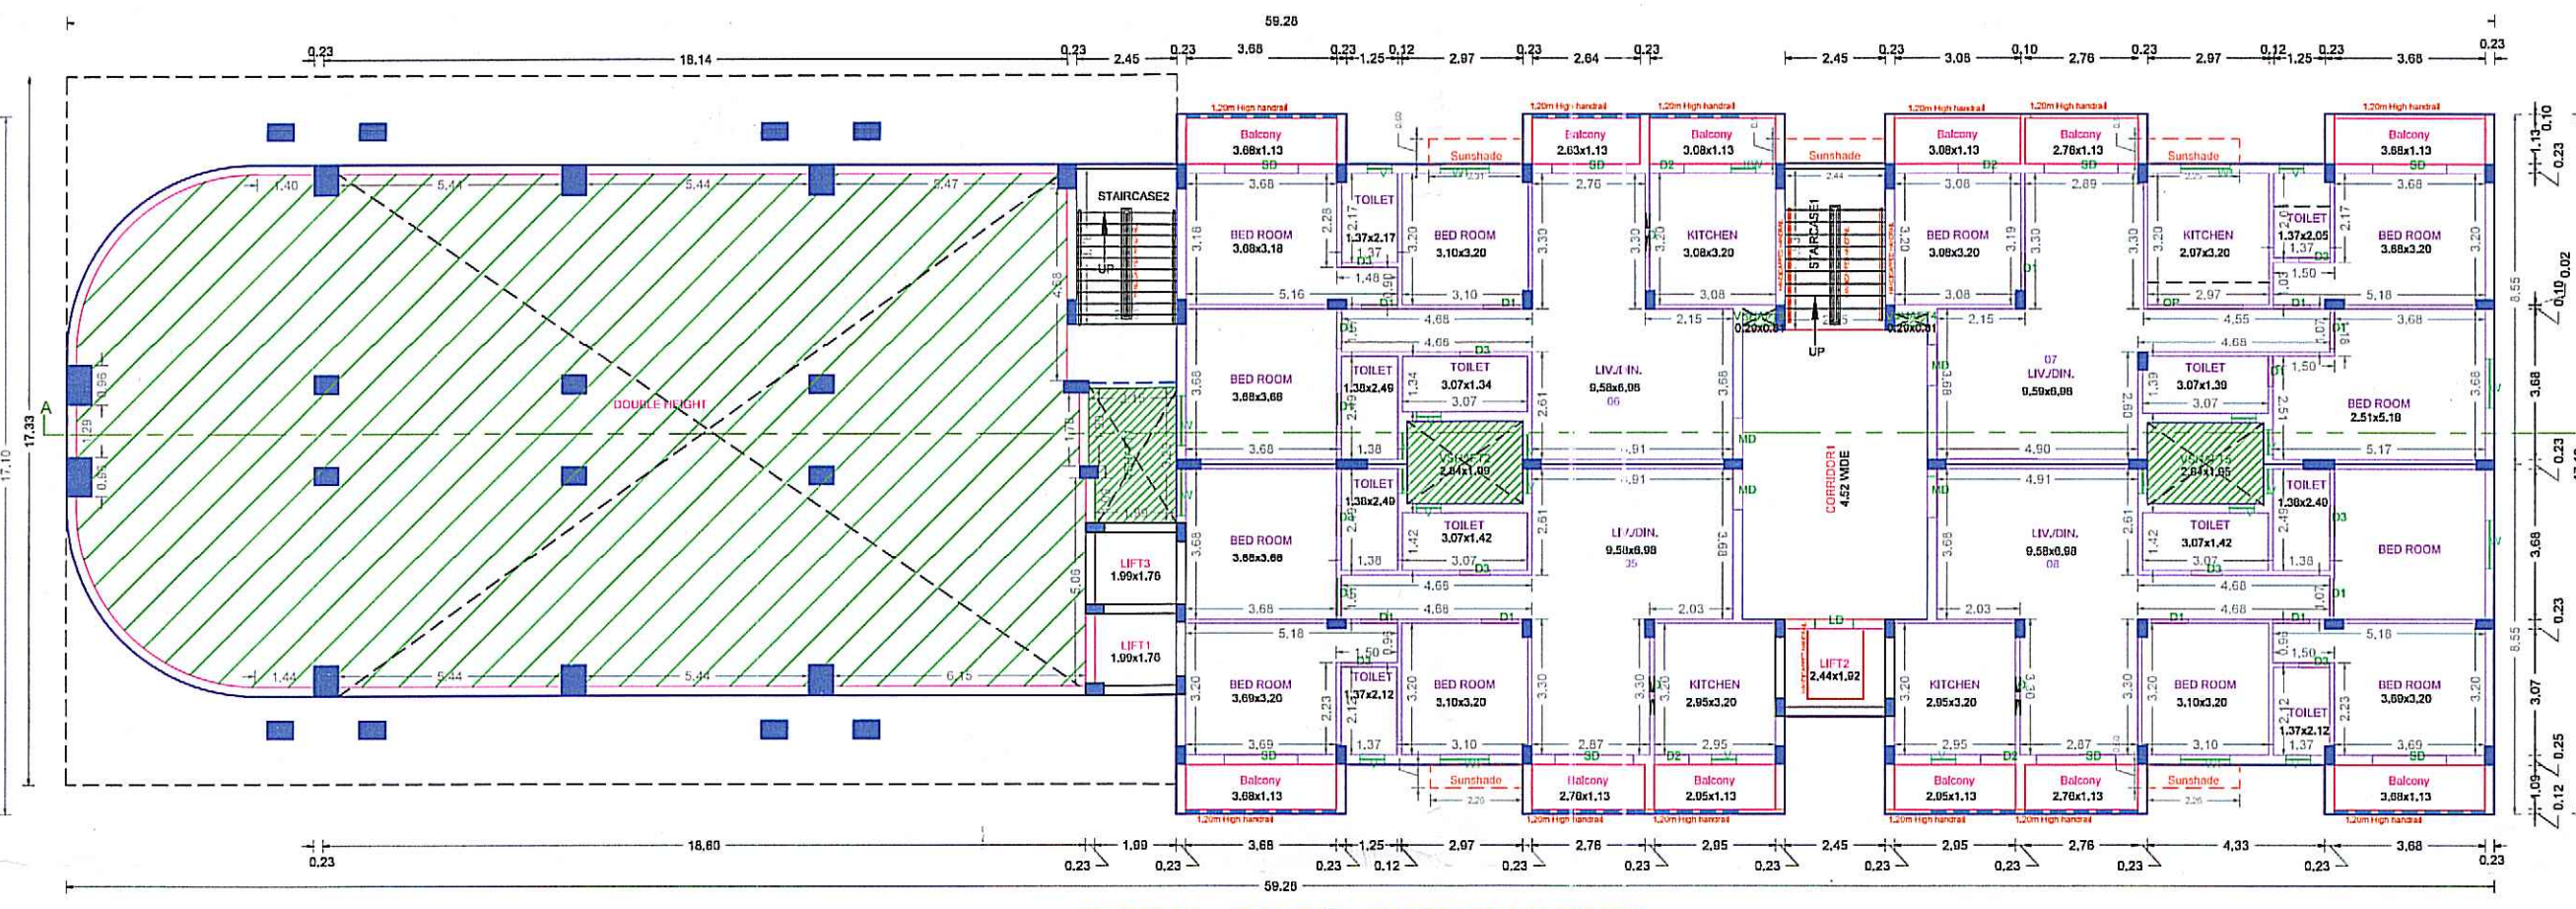


BLOCK A - SECOND FLOOR PLAN (PART)

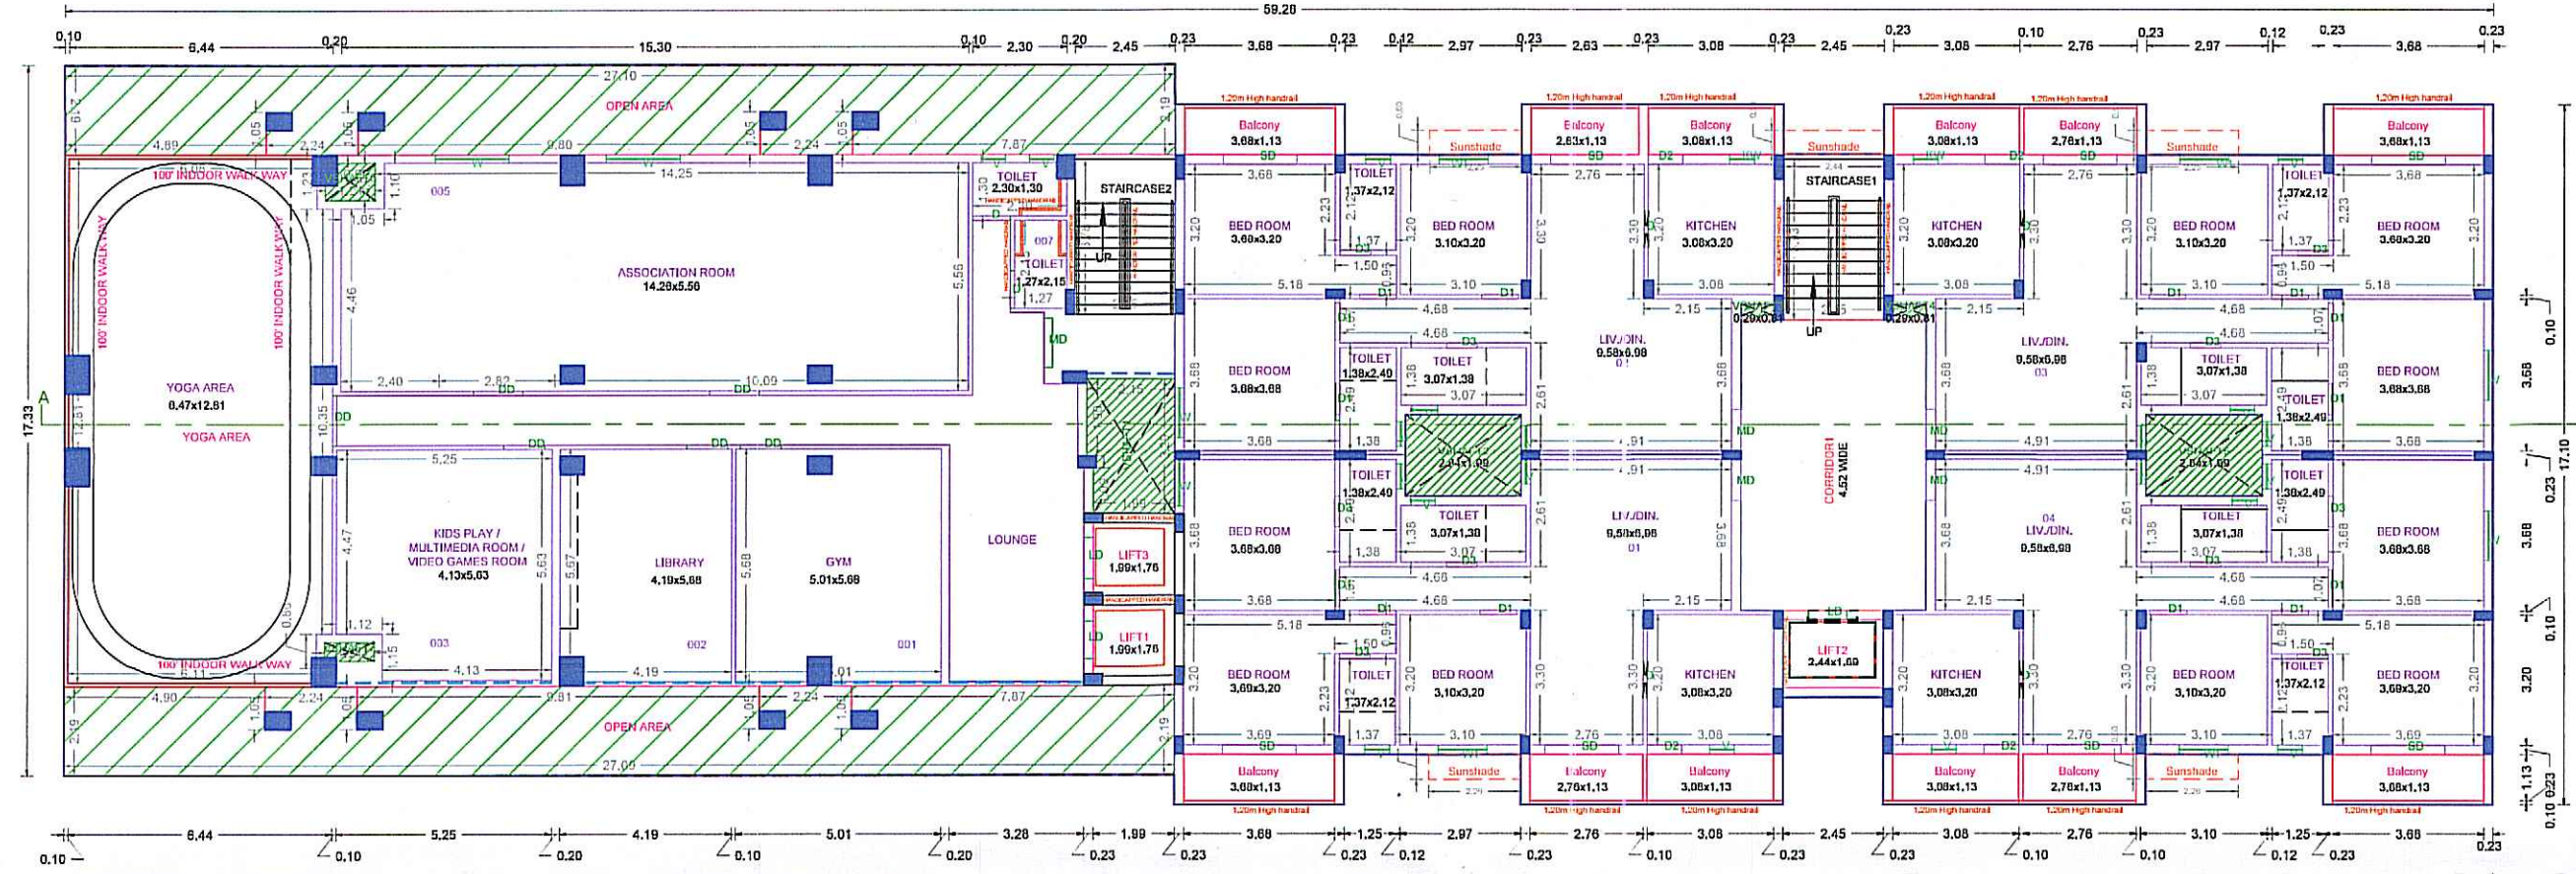


BLOCK A - FIRST FLOOR PLAN

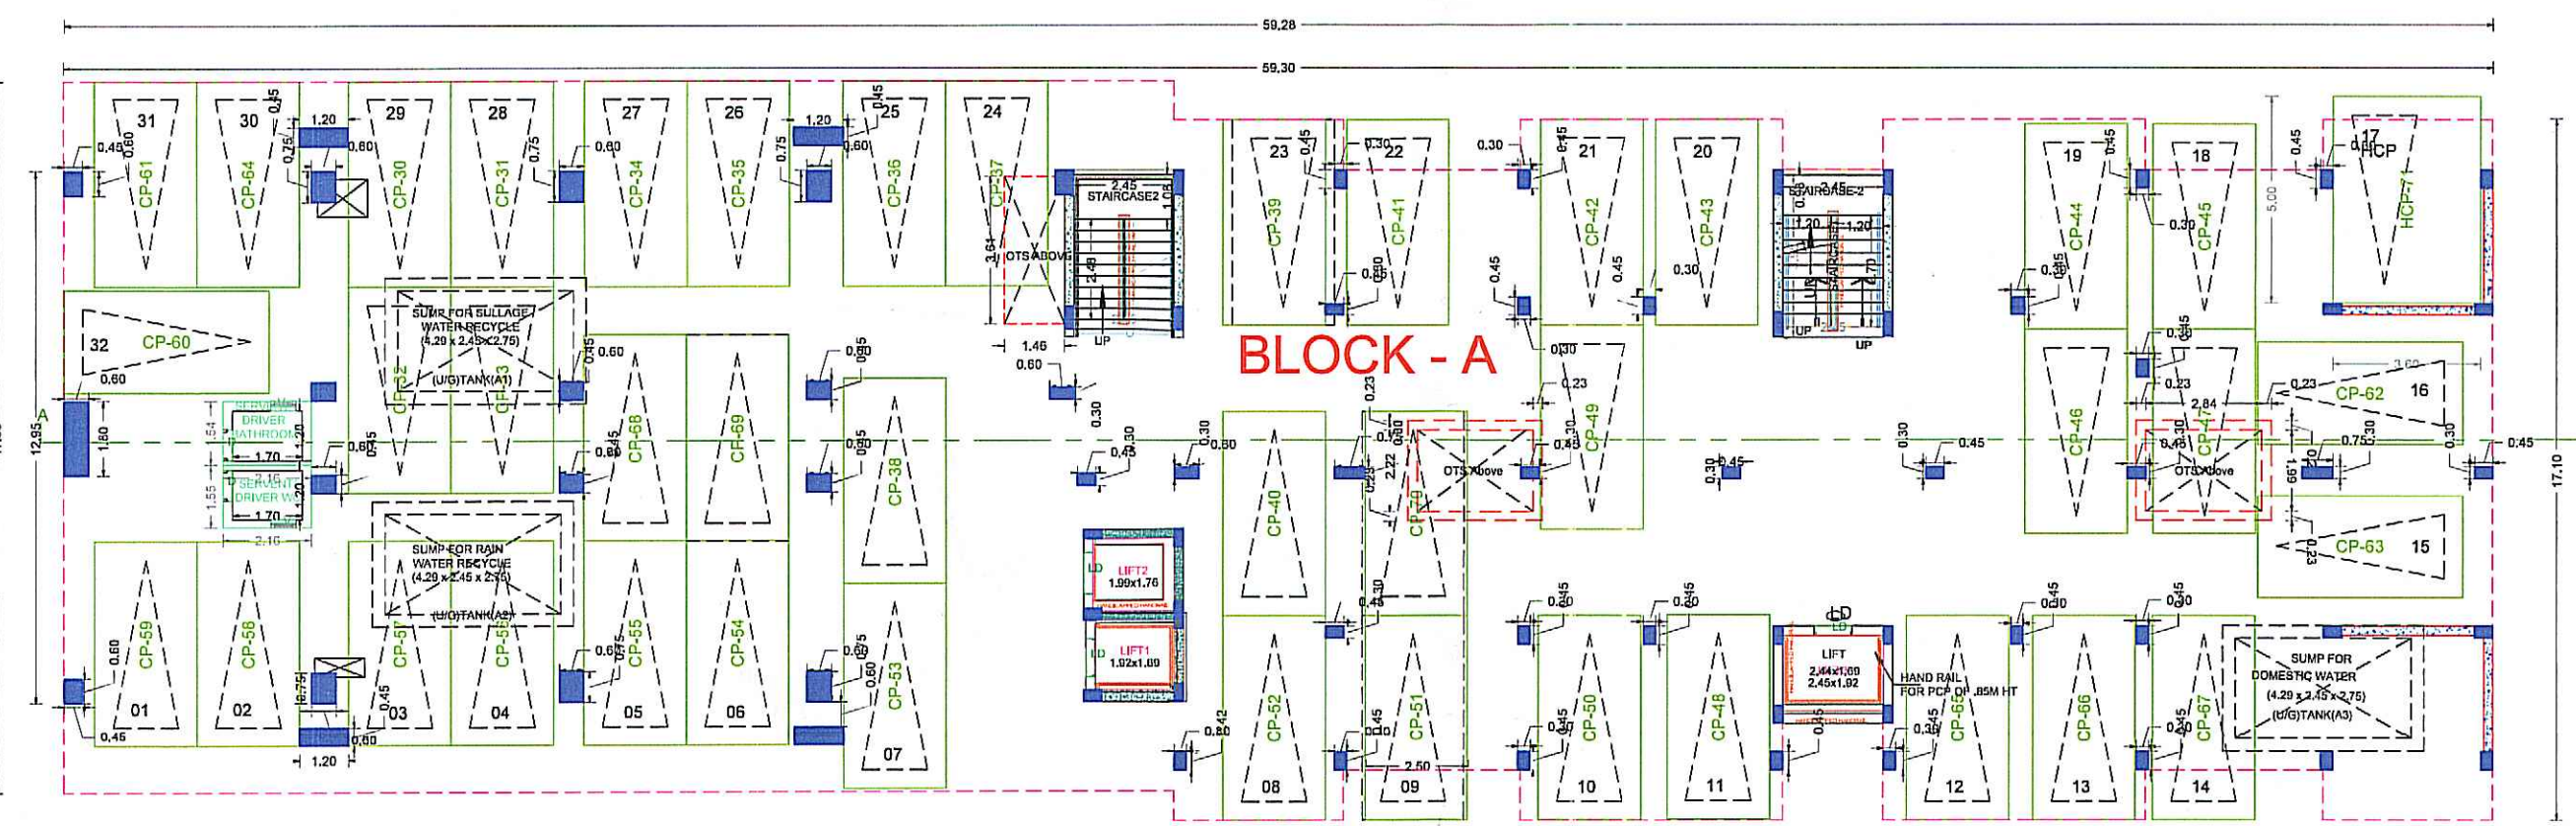


BLOCK A - STILL FLOOR PLAN

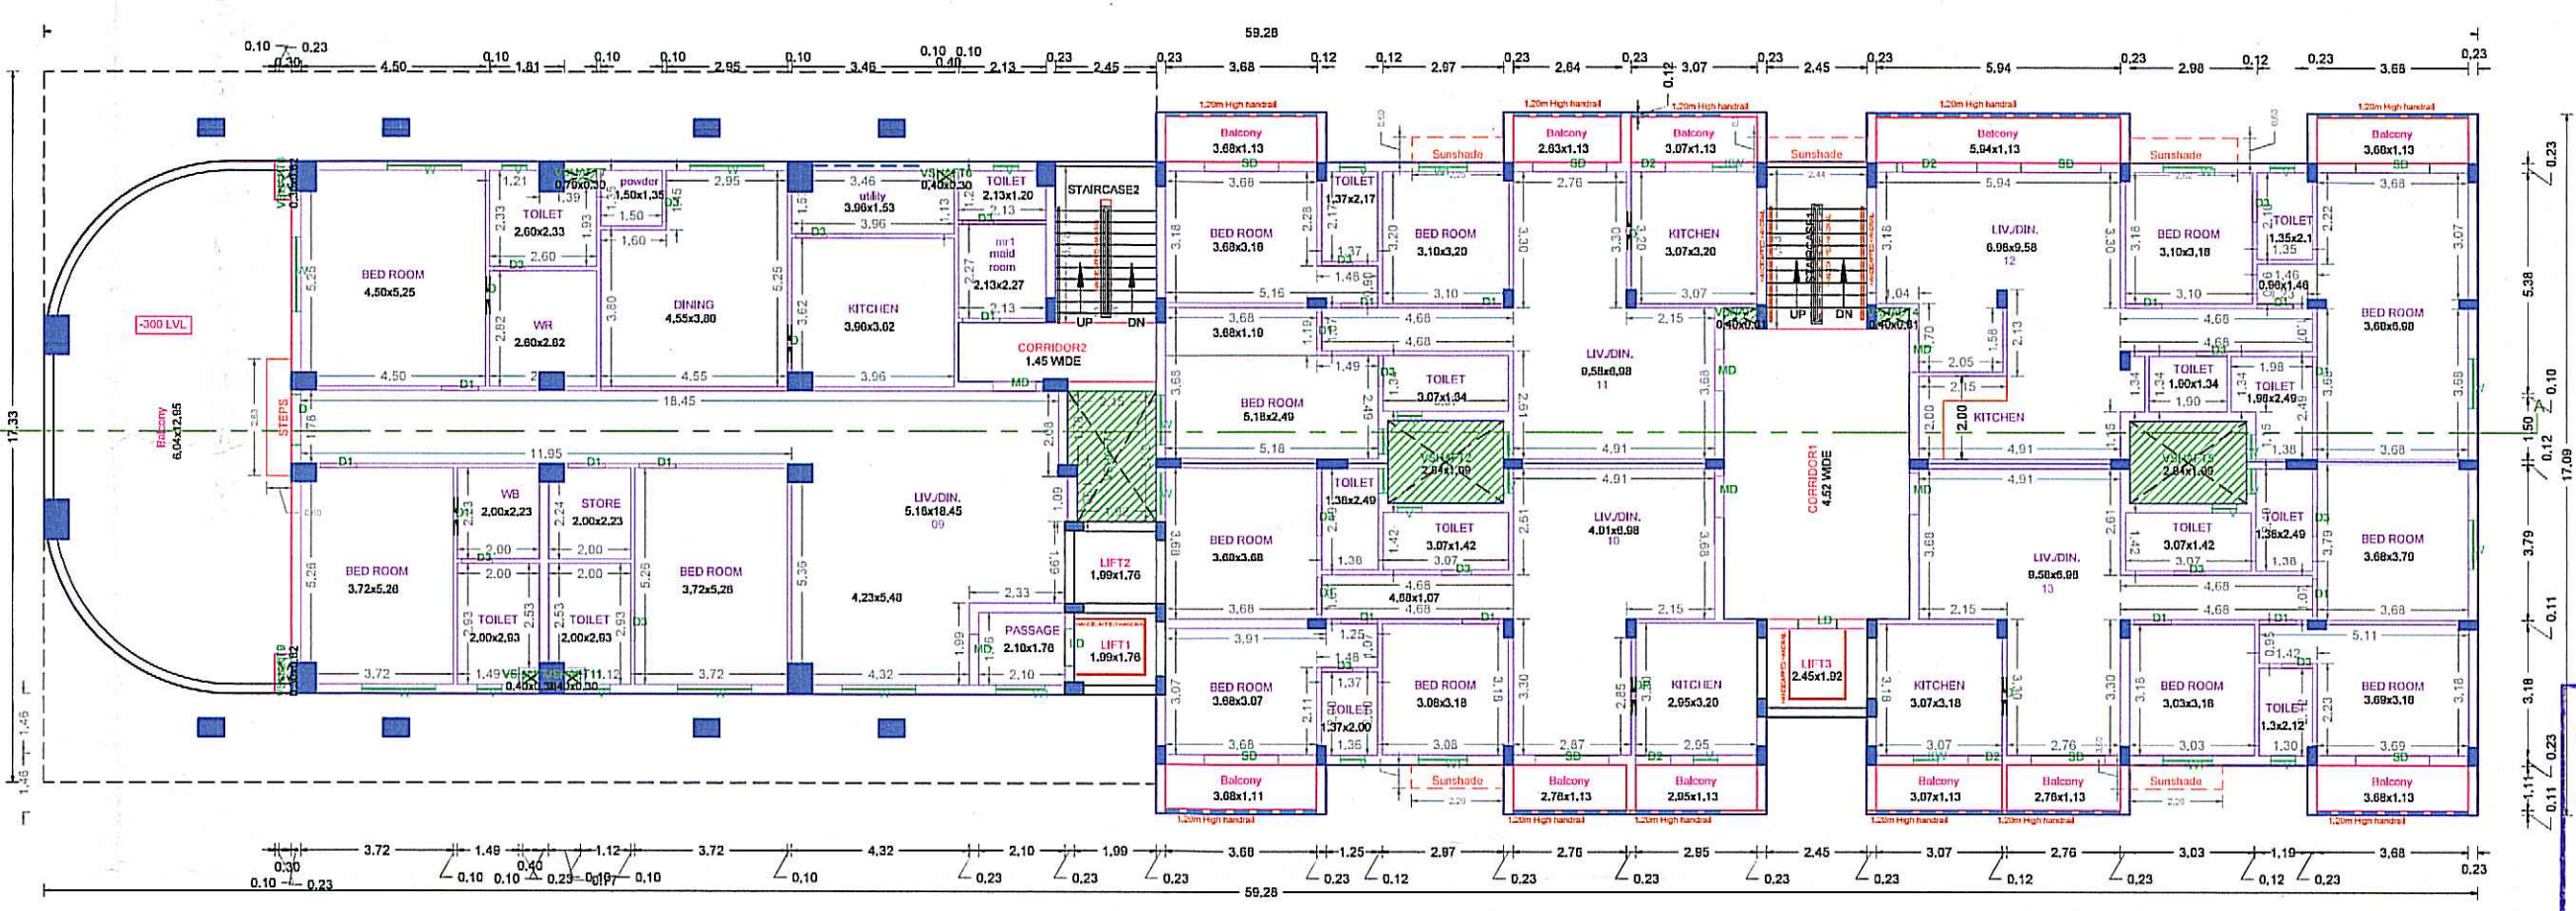

BLOCK A - THIRD FLOOR PLAN

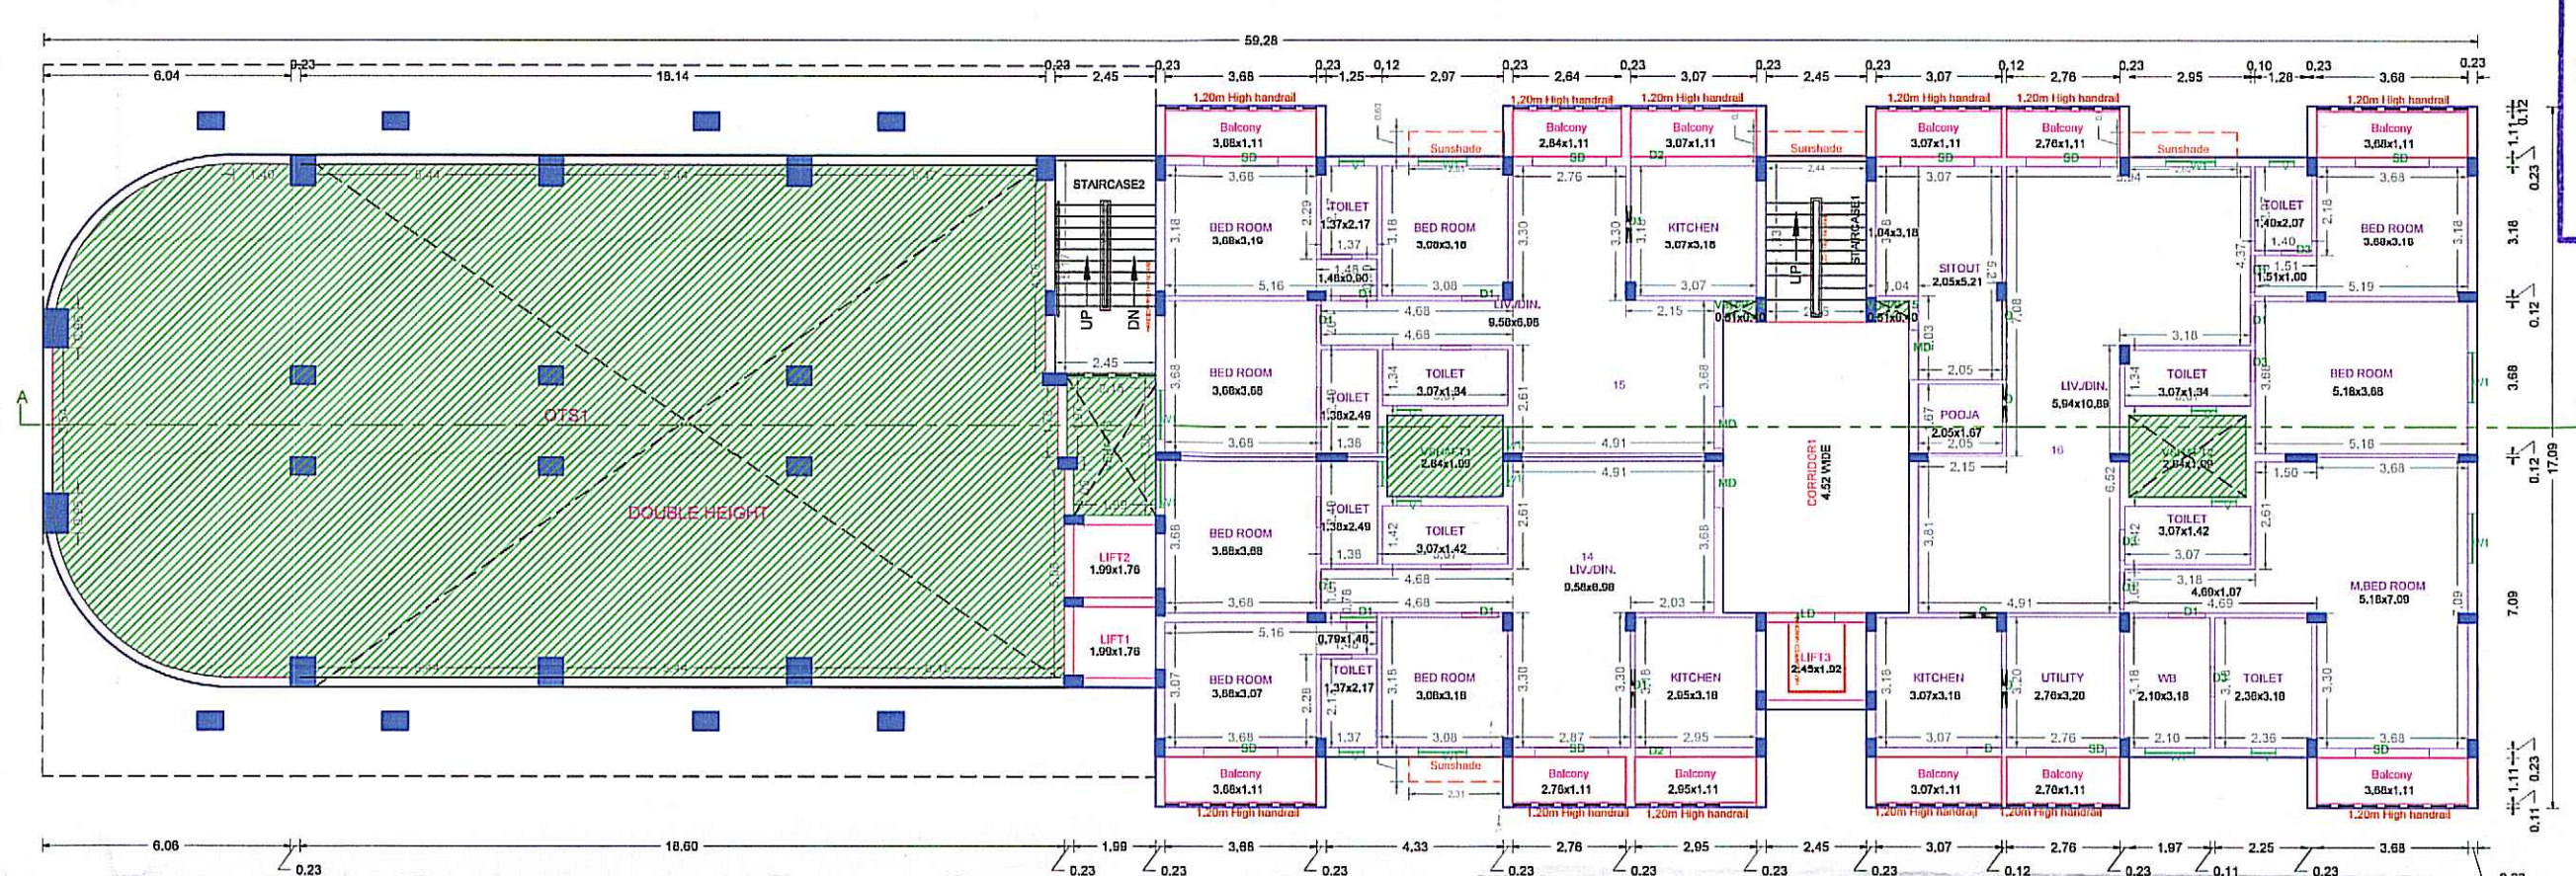

FOURTH FLOOR PLAN (PART)
(BLOCK-A)

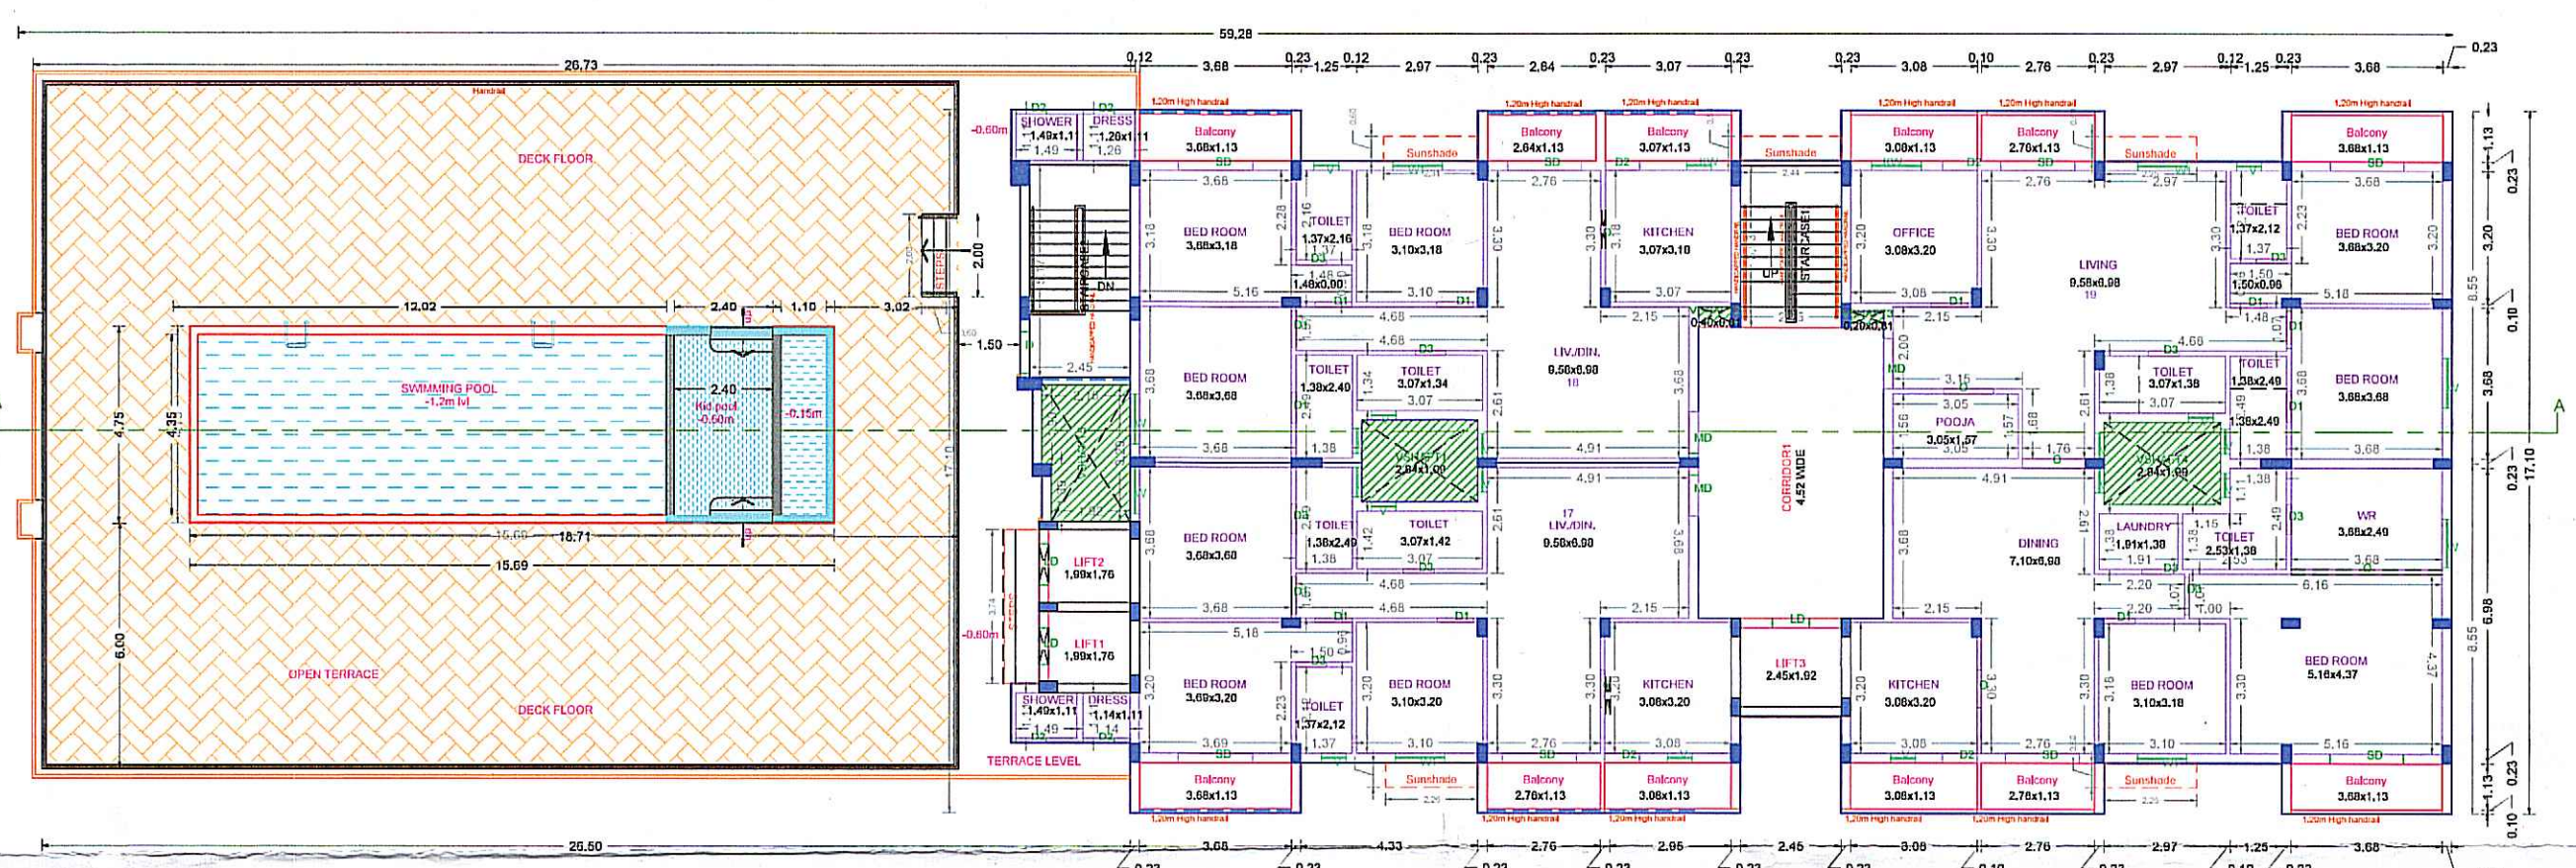

BLOCK A - FIFTH FLOOR PLAN (PART)

SHEET NO. 2/7
REVISED PLAN SHOWING THE EXISTING CONSTRUCTION OF GROUP DEVELOPMENT COMPRISING OF 4 BLOCKS. BLOCK-A CONSISTING OF STILL FLOOR + 1ST FLOOR + 2ND FLOOR (PART) + 3RD FLOOR + 4TH FLOOR (PART) + 5TH FLOOR (PART) (HEIGHT-18.00M) RESIDENTIAL BUILDING WITH 19 DWELLING UNITS HAVING ASSOCIATION ROOM, YOGA ROOM, KIDS PLAY ROOM, LIBRARY, GYM AT 1ST FLOOR AND SWIMMING POOL AT 5TH FLOOR. BLOCK-B CONSISTING OF STILL FLOOR + 5 FLOORS (HEIGHT-18.00M) RESIDENTIAL BUILDING WITH 33 DWELLING UNITS. BLOCK-C CONSISTING OF STILL FLOOR + 4 FLOORS + 5TH FLOOR (PART) (HEIGHT-18.00M) RESIDENTIAL BUILDING WITH 38 DWELLING UNITS. BLOCK-D CONSISTING OF STILL FLOOR + 4 FLOORS (HEIGHT - 15.00M) RESIDENTIAL BUILDING WITH 32 DWELLING UNITS TOTALLY 122 DWELLING UNITS AVALING PREMIUM FSI AT MADAMBAKKAM, CHENNAI IN S.NO.716/D1, 716/D2, 716/S, 716/M & 716/S OF MADAMBAKKAM VILLAGE WITHIN THE LIMITS OF TAMBARAM CORPORATION.

க.இ. எண்: 01.436/25 தம்பம் மாநகராட்சி
சட்டமன்றம் - 2
நாள்: 21.01.26
இத்துடன் இணைக்கப்பட்டுள்ள இவ்வடிவரைக
நடவடிக்கையில் உள்ள நிபந்தனைகளுக்குட்பட்டு
வரையங்கள் அங்கீகரிக்கப்படுகிறது
(சாலை: 01.26 முதல் 20.12.31 வரை)

சு. அண்ணாமலை
தம்பம் மாநகராட்சி
21/01/26

APPROVAL CONDITION

SCALE 1:100

CHENNAI METROPOLITAN DEVELOPMENT AUTHORITY

SUBJECT TO THE CONDITIONS MENTIONED IN THIS OFFICE

For Deputy Engineer (Civil) (Urban Development)

For Deputy Engineer (Civil) (Urban Development)


This approved and valid only when the Building Plan is submitted to the concerned Local Body.

KEY NO.

OR
CODE



BLOCK A - ELEVATION

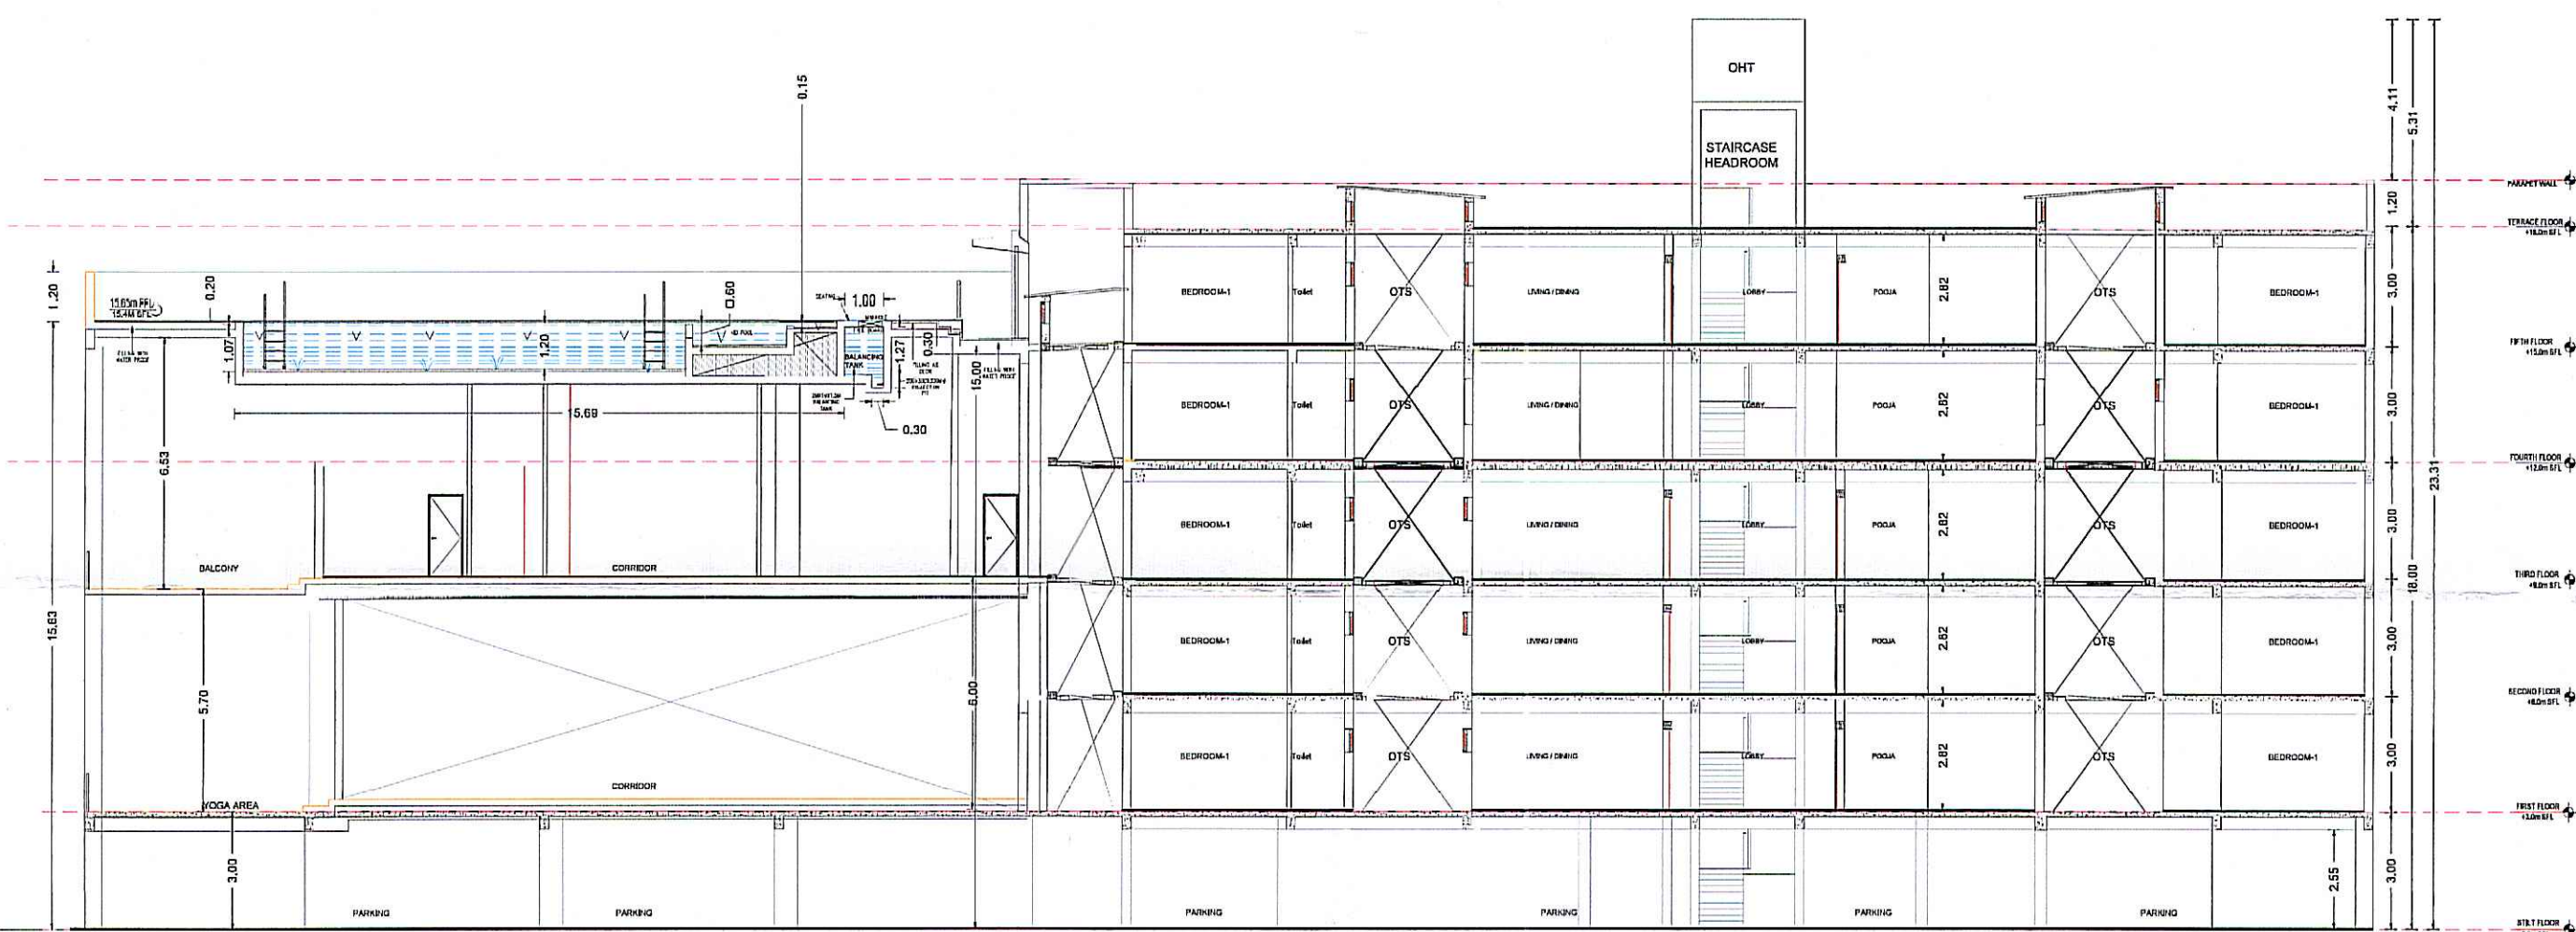


BLOCK A - SECTION

க.ம. எண்: 20436/25 தாம்பரம் மாநகராட்சி
சட்டமன்றக் கூடம் 2-5
க.அ. எண்: 2006/126 நாள்: 21.01.26
இத்துடன் இணைக்கப்பட்டுள்ள இவ்வழுவலக
நடவடிக்கையில் உள்ள திட்டத்தைக் கருத்துப்பட்டு
வரைபடங்கள் அங்கீகரிக்கப்படுகிறது
(காலவரை: 21.1.26 முதல் 23.1.26 வரை)
ஆணையர்
தாம்பரம் மாநகராட்சி


26.4.16
21/01/26

SHEET NO. 3/7
REVISED PLAN SHOWING THE EXISTING CONSTRUCTION
OF GROUP DEVELOPMENT COMPRISING OF 4 BLOCKS,
BLOCK-A CONSISTING OF STILT FLOOR + 1ST FLOOR +
2ND FLOOR (PART) + 3RD FLOOR + 4TH FLOOR (PART) +
5TH FLOOR (PART) (HEIGHT-18.00M) RESIDENTIAL
BUILDING WITH 19 DWELLING UNITS HAVING
ASSOCIATION ROOM, YOGA ROOM, KIDS PLAY
ROOM, LIBRARY, GYM AT 1ST FLOOR AND SWIMMING
POOL AT 5TH FLOOR, BLOCK-B CONSISTING OF STILT
FLOOR + 5 FLOORS (HEIGHT-18.00M) RESIDENTIAL
BUILDING WITH 33 DWELLING UNITS, BLOCK-C
CONSISTING OF STILT FLOOR + 4 FLOORS + 5TH FLOOR
(PART) (HEIGHT-18.00M) RESIDENTIAL BUILDING WITH 38
DWELLING UNITS, BLOCK-D CONSISTING OF STILT
FLOOR + 4 FLOORS (HEIGHT - 15.00M) RESIDENTIAL
BUILDING WITH 32 DWELLING UNITS TOTALLY 122
DWELLING UNITS AVAILING PREMIUM FSI AT
MADAMBAKKAM, CHENNAI IN S.NO.716/1D1, 716/1D2,
716/3, 716/4 & 716/5 OF MADAMBAKKAM VILLAGE WITHIN
THE LIMITS OF TAMBARAM CORPORATION.

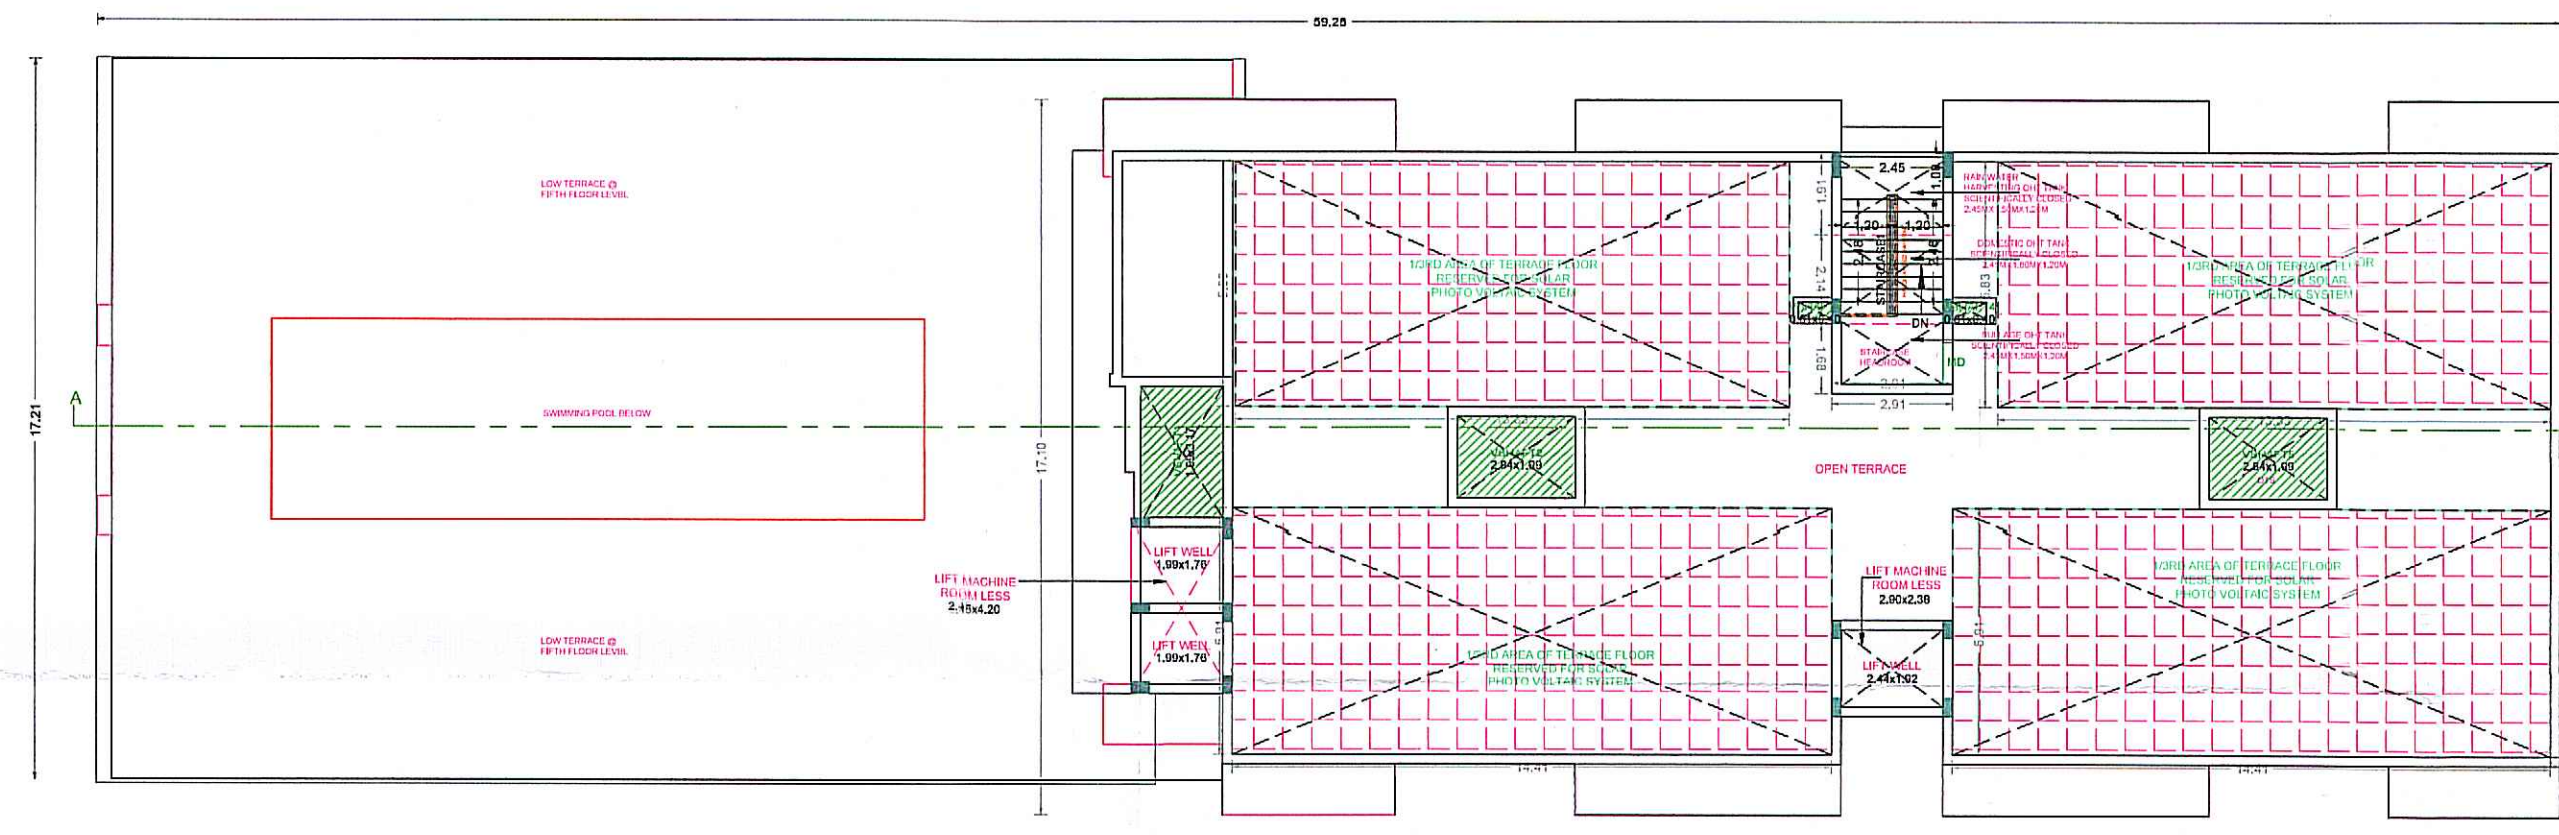


BLOCK A - TERRACE FLOOR PLAN


APPROVAL CONDITION	
SCALE 1:100	
CHENNAI METROPOLITAN DEVELOPMENT AUTHORITY	
SUBJECT TO THE CONDITIONS MENTIONED IN THIS OFFICE	
For (Planner/Planner/Chief Planner/Assistant Engineer) High/Chief Engineer/Chief Engineer/Assistant Engineer This Approval is valid only when the City Plan is issued by the concerned Local Body.	
KEY NO.	OR CODE

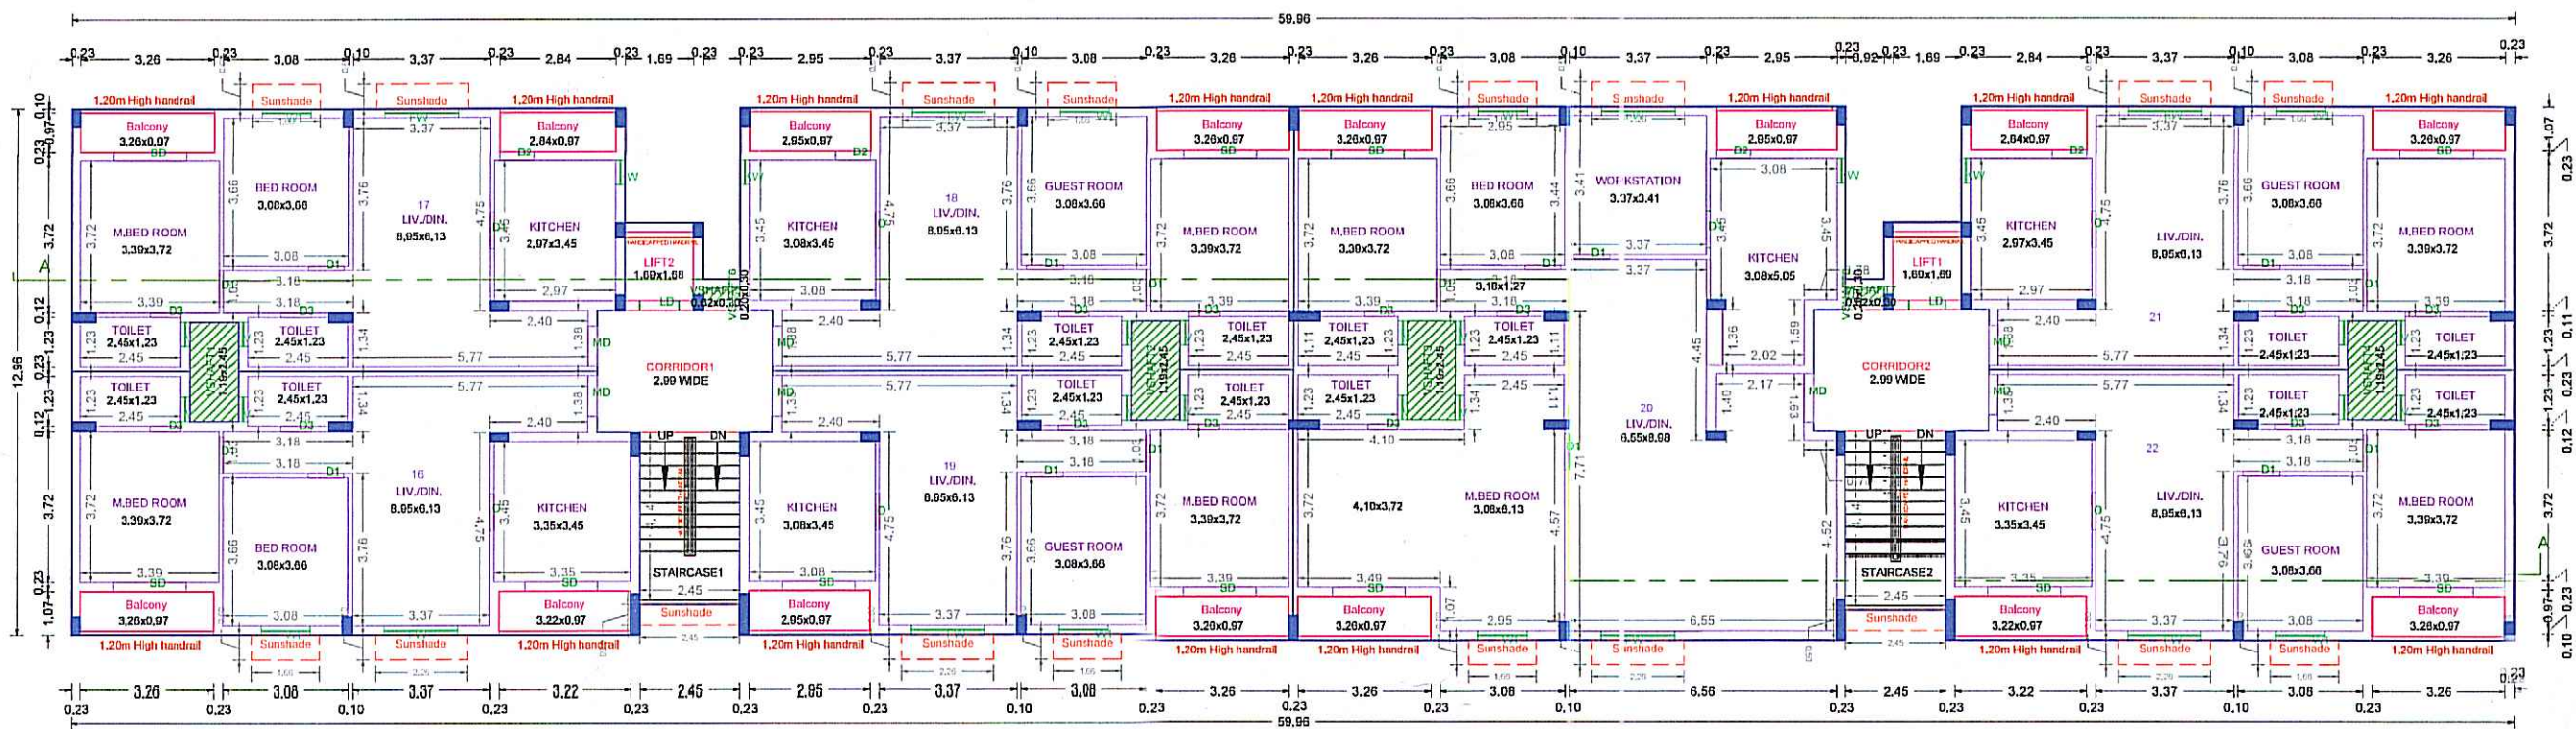


BLOCK B - THIRD FLOOR PLAN

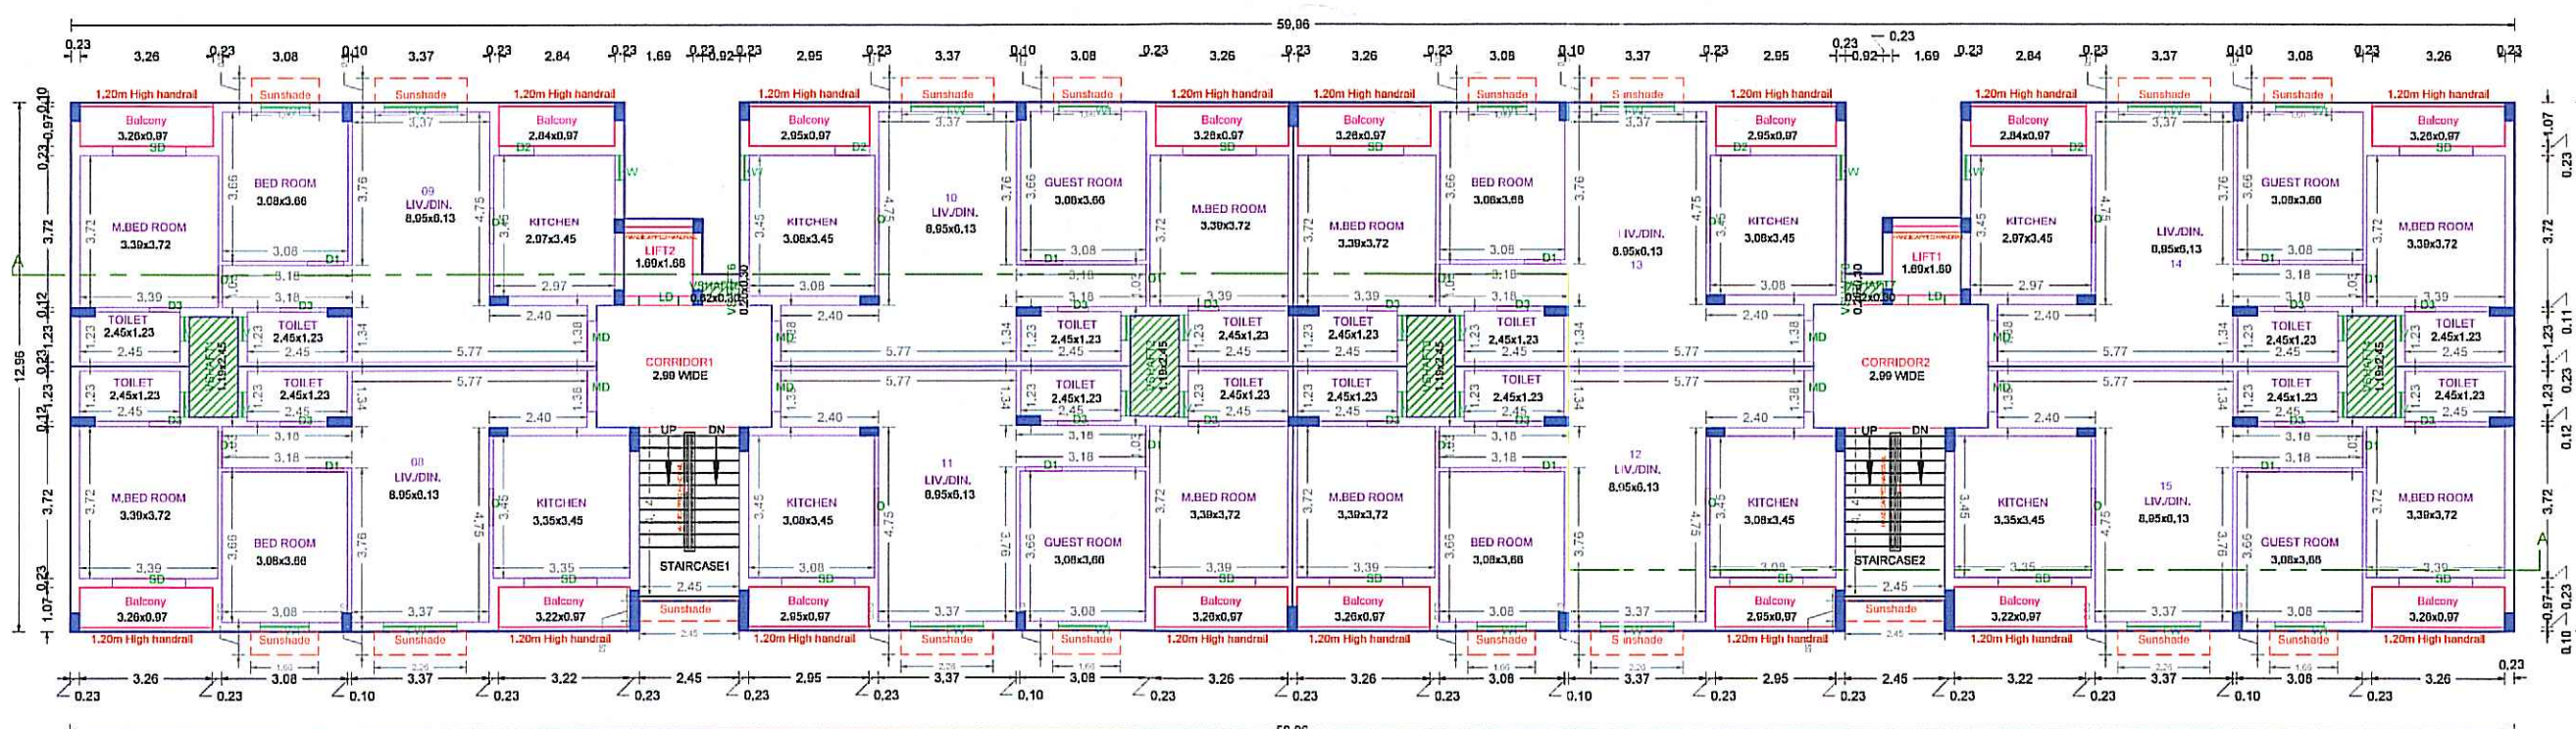


BLOCK B - SECOND FLOOR PLAN

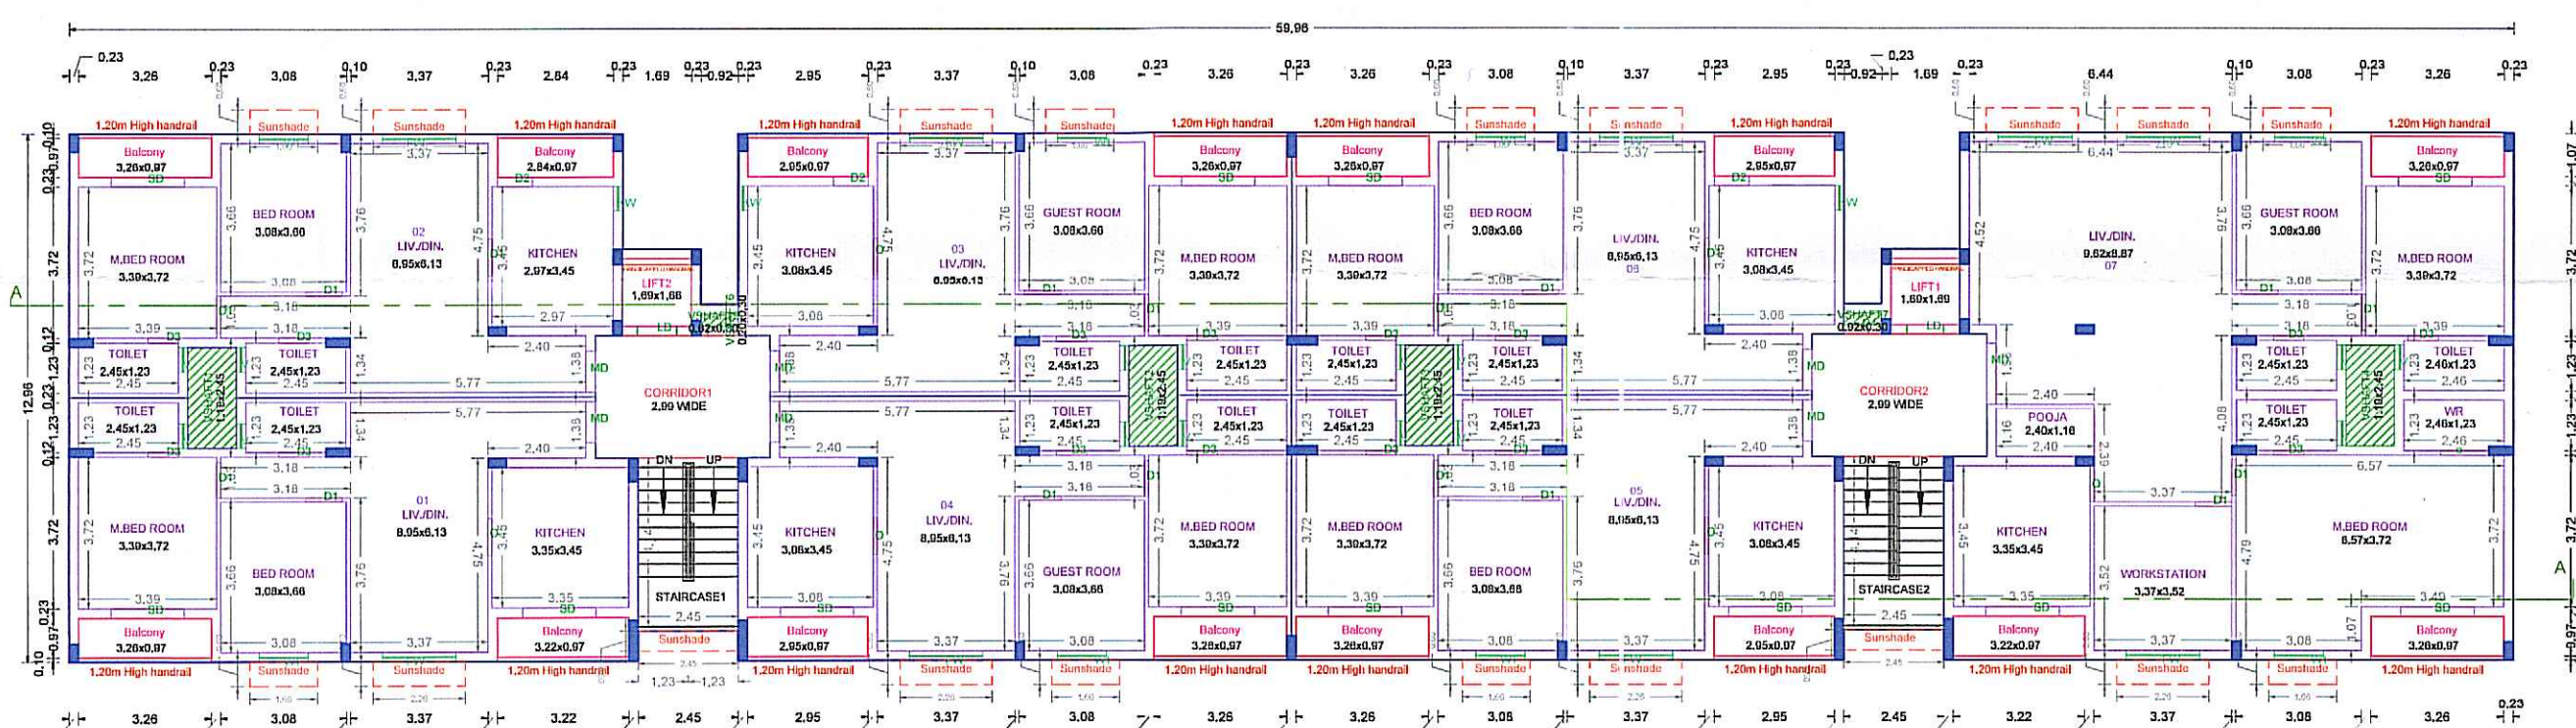


BLOCK B - FIRST FLOOR PLAN

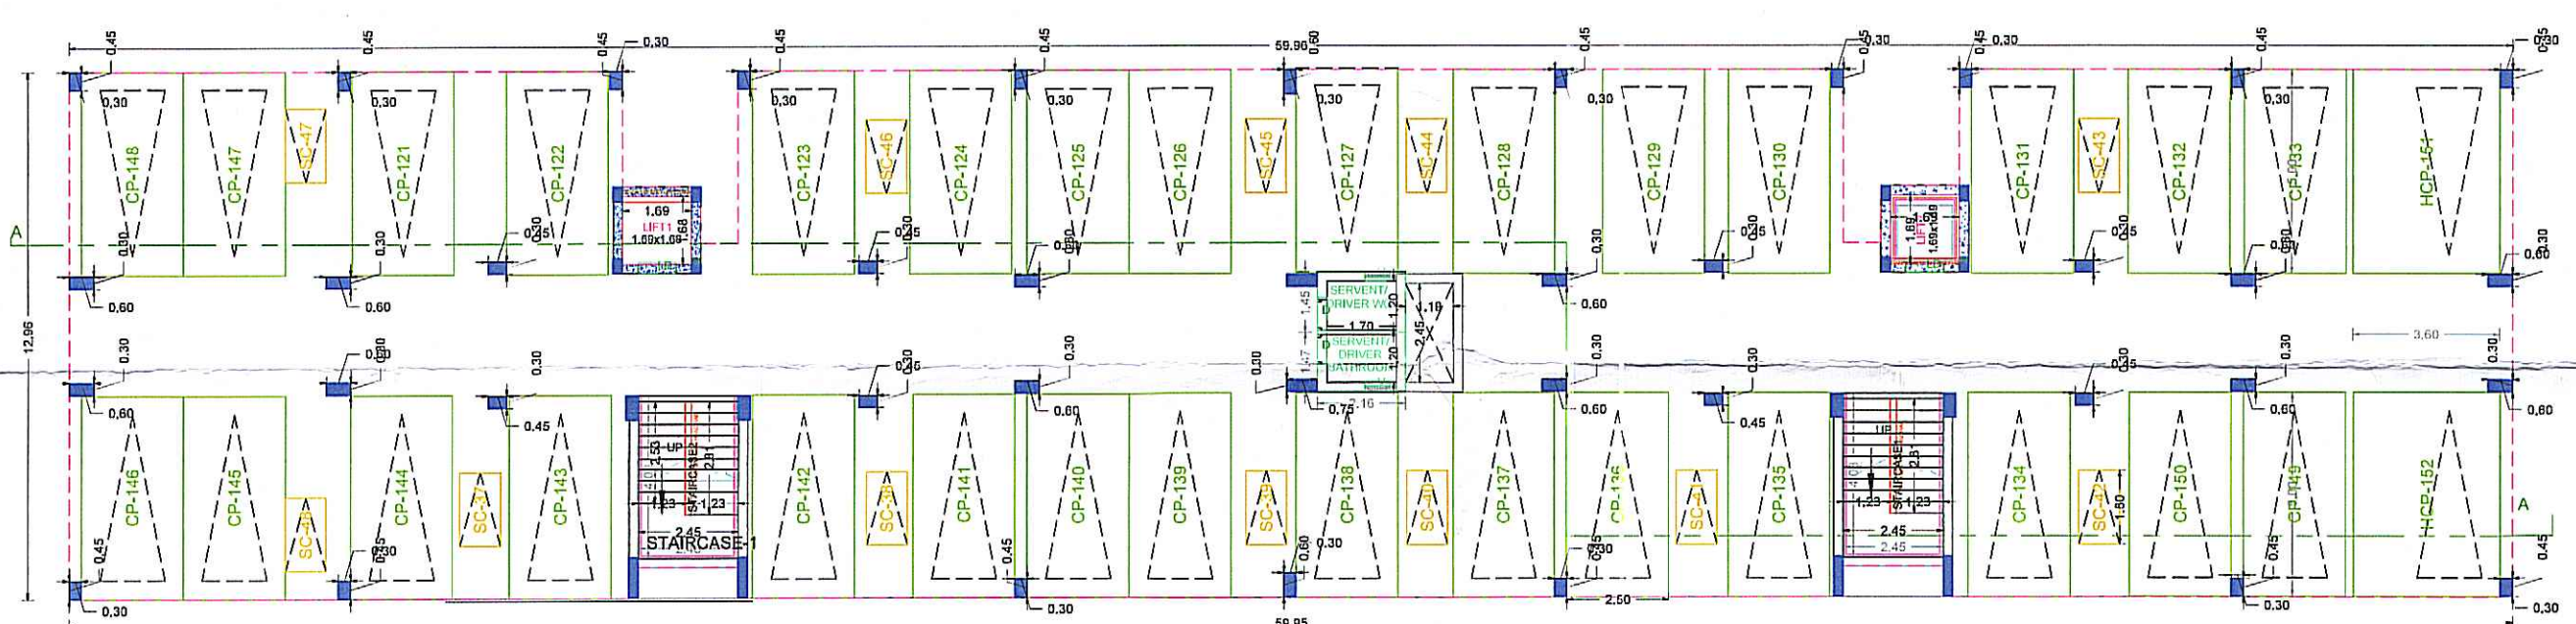


BLOCK B - STILT FLOOR PLAN

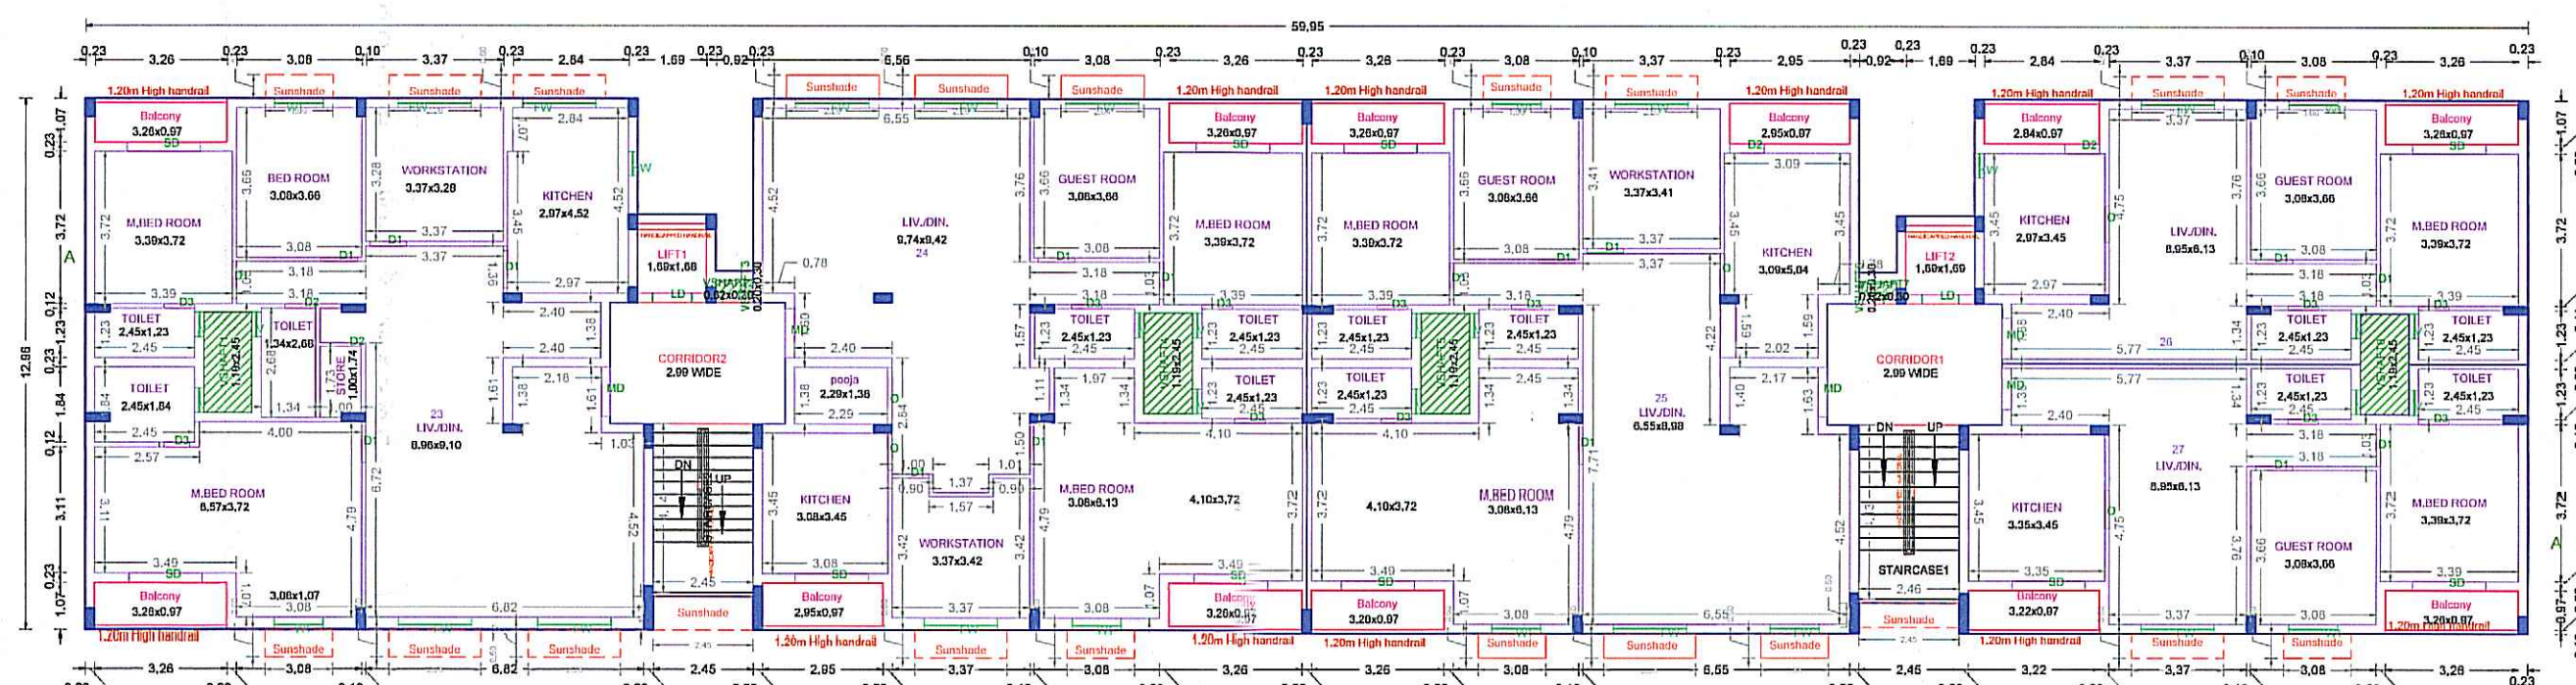

BLOCK B - FOURTH FLOOR PLAN

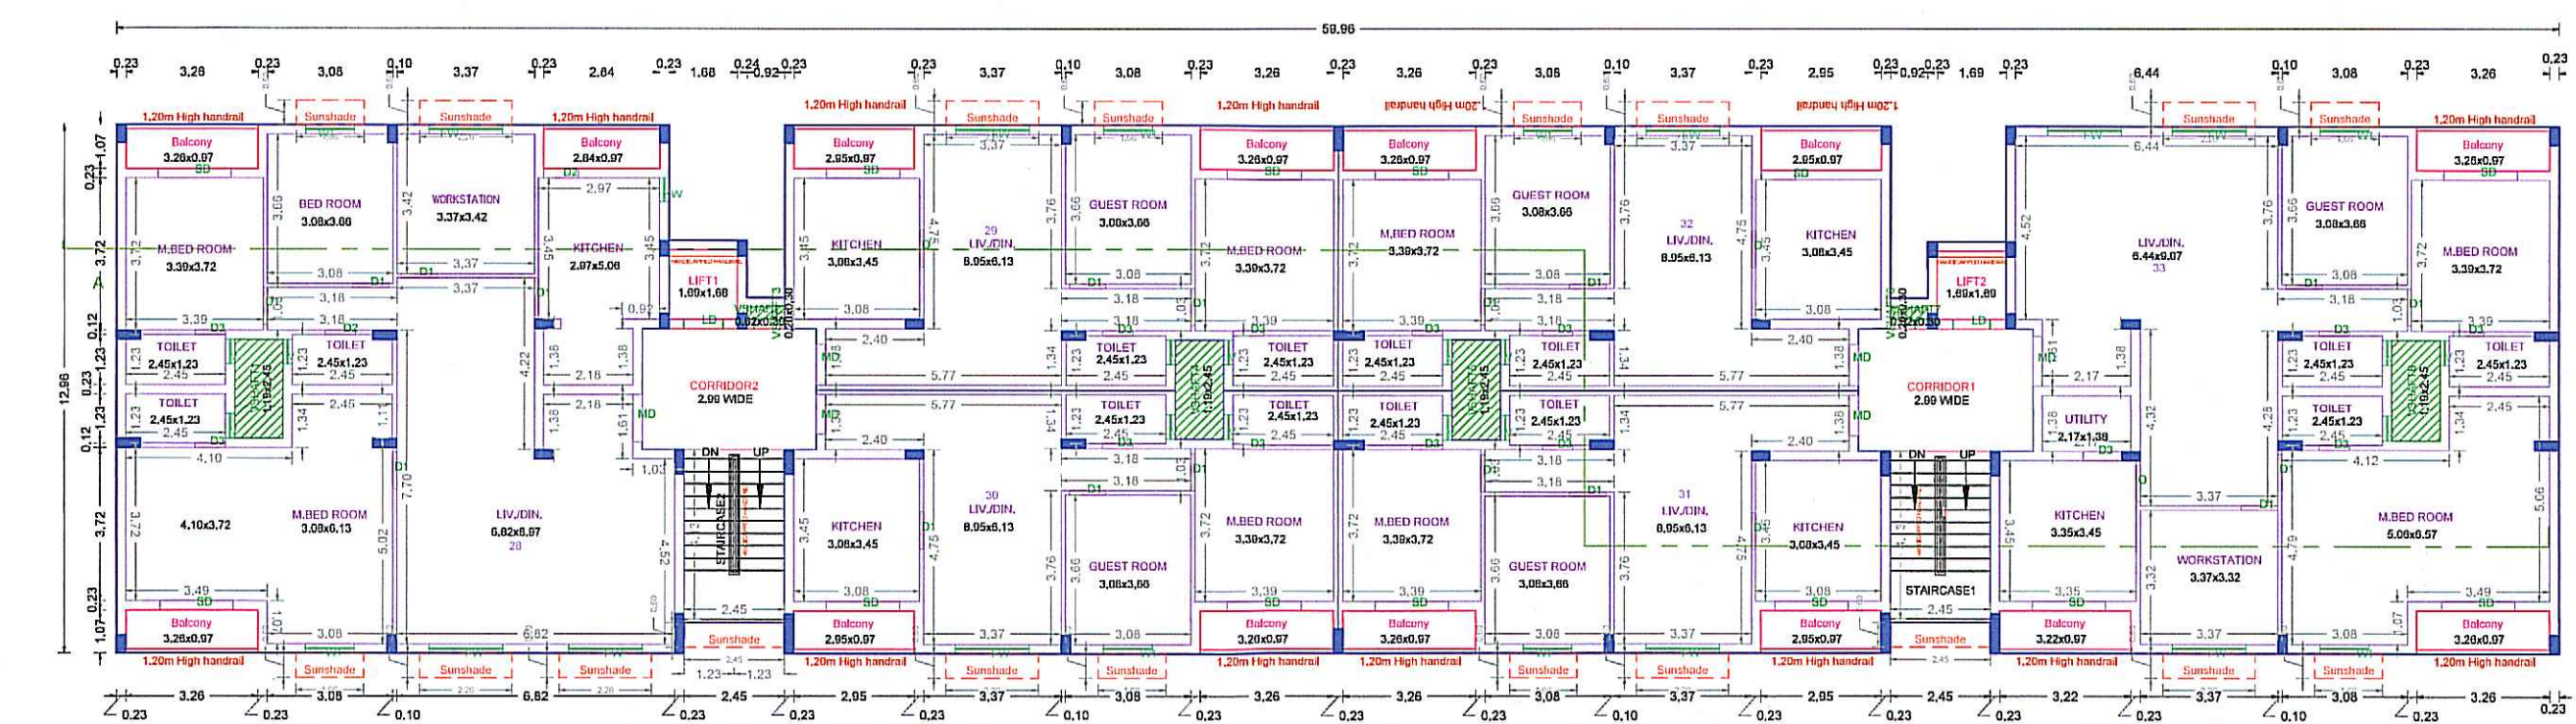

BLOCK B - FIFTH FLOOR PLAN

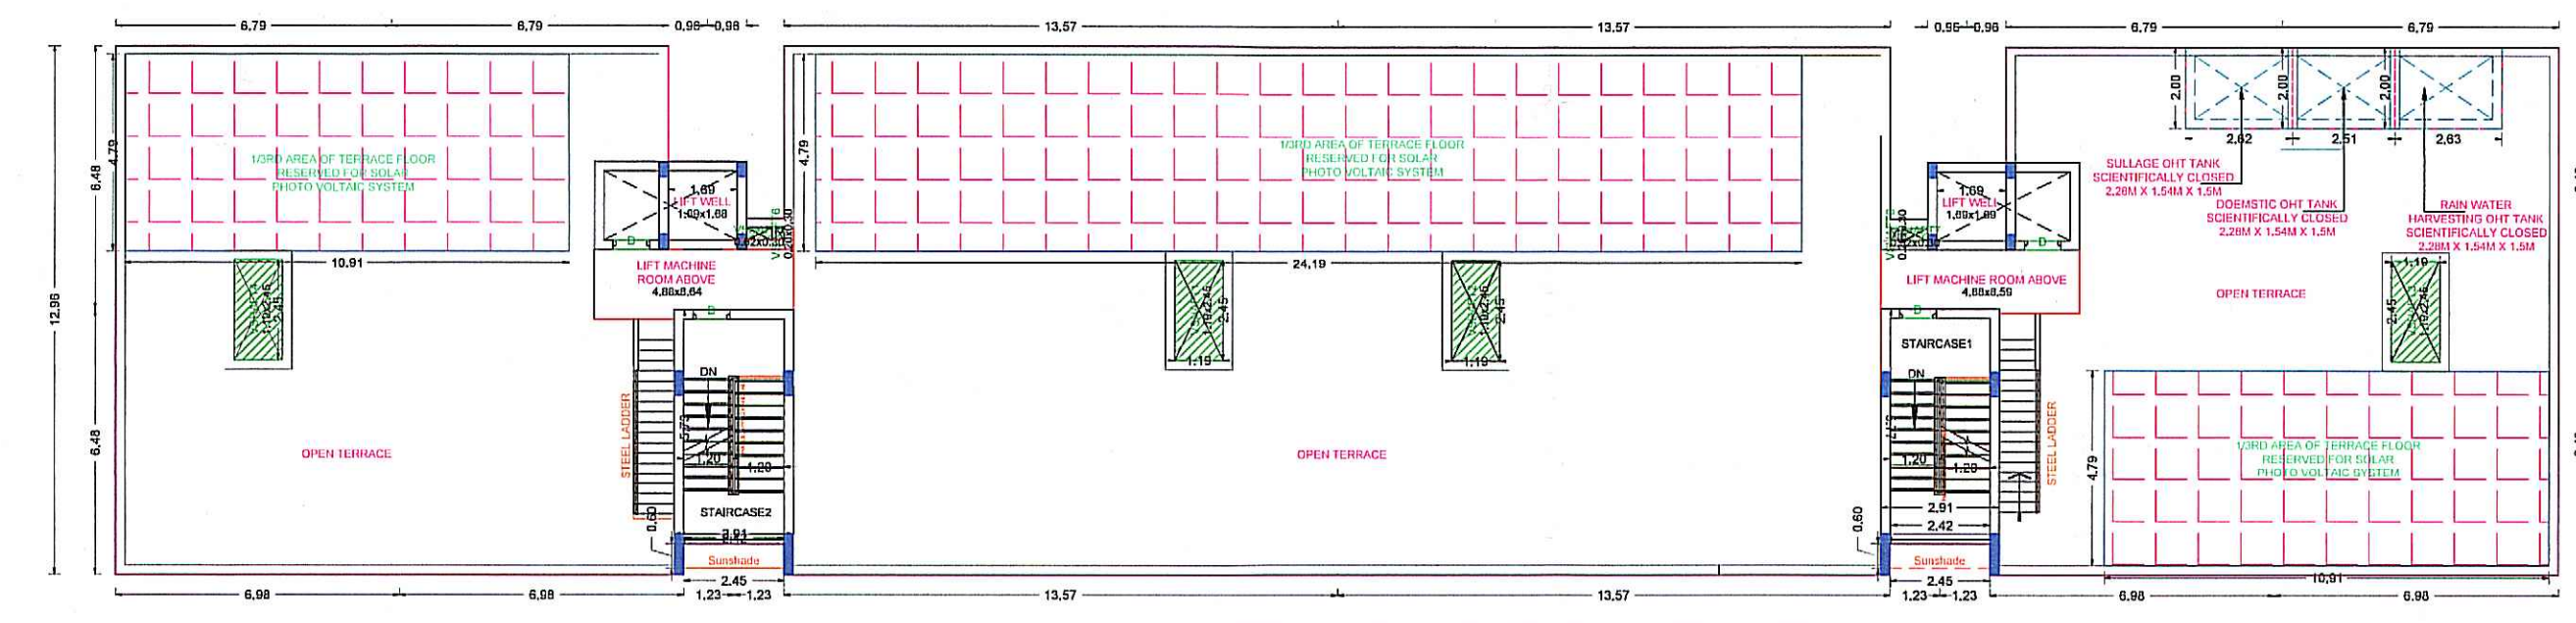

BLOCK B - TERRACE FLOOR PLAN

SHEET NO. 4/7
REVISED PLAN SHOWING THE EXISTING CONSTRUCTION OF GROUP DEVELOPMENT COMPRISING OF 4 BLOCKS + 2ND FLOOR (PART) + 3RD FLOOR + 4TH FLOOR (PART) + 5TH FLOOR (PART) (HEIGHT-18.00M) RESIDENTIAL BUILDING WITH 19 DWELLING UNITS HAVING ASSOCIATION ROOM, YOGA ROOM, KIDS PLAY ROOM, LIBRARY, GYM AT 1ST FLOOR AND SWIMMING POOL AT 5TH FLOOR, BLOCK-B CONSISTING OF STILT FLOOR + 5 FLOORS (HEIGHT-18.00M) RESIDENTIAL BUILDING WITH 33 DWELLING UNITS, BLOCK-C CONSISTING OF STILT FLOOR + 4 FLOORS + 5TH FLOOR (PART) (HEIGHT-18.00M) RESIDENTIAL BUILDING WITH 38 DWELLING UNITS, BLOCK-D CONSISTING OF STILT FLOOR + 4 FLOORS (HEIGHT - 18.00M) RESIDENTIAL BUILDING WITH 32 DWELLING UNITS TOTALLY 122 DWELLING UNITS AVALING PREMIUM FSI AT MADAMBKAM, CHENNAI IN S.NO.716/1D1, 716/1D2, 716/3, 716/4 & 716/5 OF MADAMBKAM VILLAGE WITHIN THE LIMITS OF TAMBARAM CORPORATION.

க.ம. எண். 01.4.36/1 நாமபுரம் மாநகராட்சி
க.அ. எண். 0006/126 தளம். 21.01.25
இதன் இணைப்புகள் உள்ள இவ்வழங்க
நடவடிக்கையில் உள்ள நிர்வாகக்குழு
வரைபடங்கள் அங்கீகரிக்கப்படுகிறது
(அவையம் 21.01.25 முதல் 20.01.26 வரை)
பொதுமன்றம்
மாநகராட்சி
21/1/26
20/1/26

APPROVAL CONDITION

SCALE 1:100

CHENNAI METROPOLITAN DEVELOPMENT AUTHORITY

SUBJECT TO THE CONDITIONS MENTIONED IN THIS OFFICE

KEY NO.

OR
CODE

REVISED PLAN SHOWING THE EXISTING CONSTRUCTION OF GROUP DEVELOPMENT COMPRISING OF 4 BLOCKS, BLOCK-A CONSISTING OF STILT FLOOR + 1ST FLOOR + 2ND FLOOR (PART) + 3RD FLOOR + 4TH FLOOR (PART) + 5TH FLOOR (PART) (HEIGHT-18.00M) RESIDENTIAL BUILDING WITH 19 DWELLING UNITS HAVING ASSOCIATION ROOM, YOGA ROOM, KIDS PLAY ROOM, LIBRARY, GYM AT 1ST FLOOR AND SWIMMING POOL AT 5TH FLOOR, BLOCK-B CONSISTING OF STILT FLOOR + 5 FLOORS (HEIGHT-18.00M) RESIDENTIAL BUILDING WITH 33 DWELLING UNITS, BLOCK-C CONSISTING OF STILT FLOOR + 4 FLOORS + 5TH FLOOR (PART) (HEIGHT-18.00M) RESIDENTIAL BUILDING WITH 38 DWELLING UNITS, BLOCK-D CONSISTING OF STILT FLOOR + 4 FLOORS (HEIGHT - 15.00M) RESIDENTIAL BUILDING WITH 32 DWELLING UNITS TOTALLY 122 DWELLING UNITS AVAILING PREMIUM FSI AT MADAMBAKKAM, CHENNAI IN S.NO.716/1D1, 716/1D2, 716/3, 716/4 & 716/5 OF MADAMBAKKAM VILLAGE WITHIN THE LIMITS OF TAMBARAM CORPORATION.



BLOCK B - ELEVATION

க.உ. எண்: 21.1.26/25 தாம்பரம் மாநகராட்சி
மாடம்பாக்கம் ஊராட்சி
க.அ. எண்: 21.1.26/25
இத்துடன் இணைக்கப்பட்டுள்ள இவ்வளவரை
நடவடிக்கையில் உள்ள நியந்தனைகளுக்குட்பட்டு
வரைபடங்கள் அங்கீகரிக்கப்படுகிறது
(காலவரை: 21.1.26 முதல் 20.1.21 வரை)
ஆணையாளர்
தாம்பரம் மாநகராட்சி



BLOCK B - SECTION AA

APPROVAL CONDITION

SCALE 1:100



CHENNAI METROPOLITAN DEVELOPMENT AUTHORITY


SUBJECT TO THE CONDITIONS MENTIONED IN THIS OFFICE

This Planning Permission issued under New Rule TNCODR, 2019 is subject to final outcome of the W.P. (MD) No.8948 of 2019 and WMP (MD) Nos. 8912 & 8913 of 2019.

For (Deputy Planner / Chief Planner / Member-Secretary)
High Rise Building / Non High Rise Building
This Approval is valid only after building Permit is issued by the concerned Local Body.

QR CODE

BLOCK C - STILT FLOOR PLAN

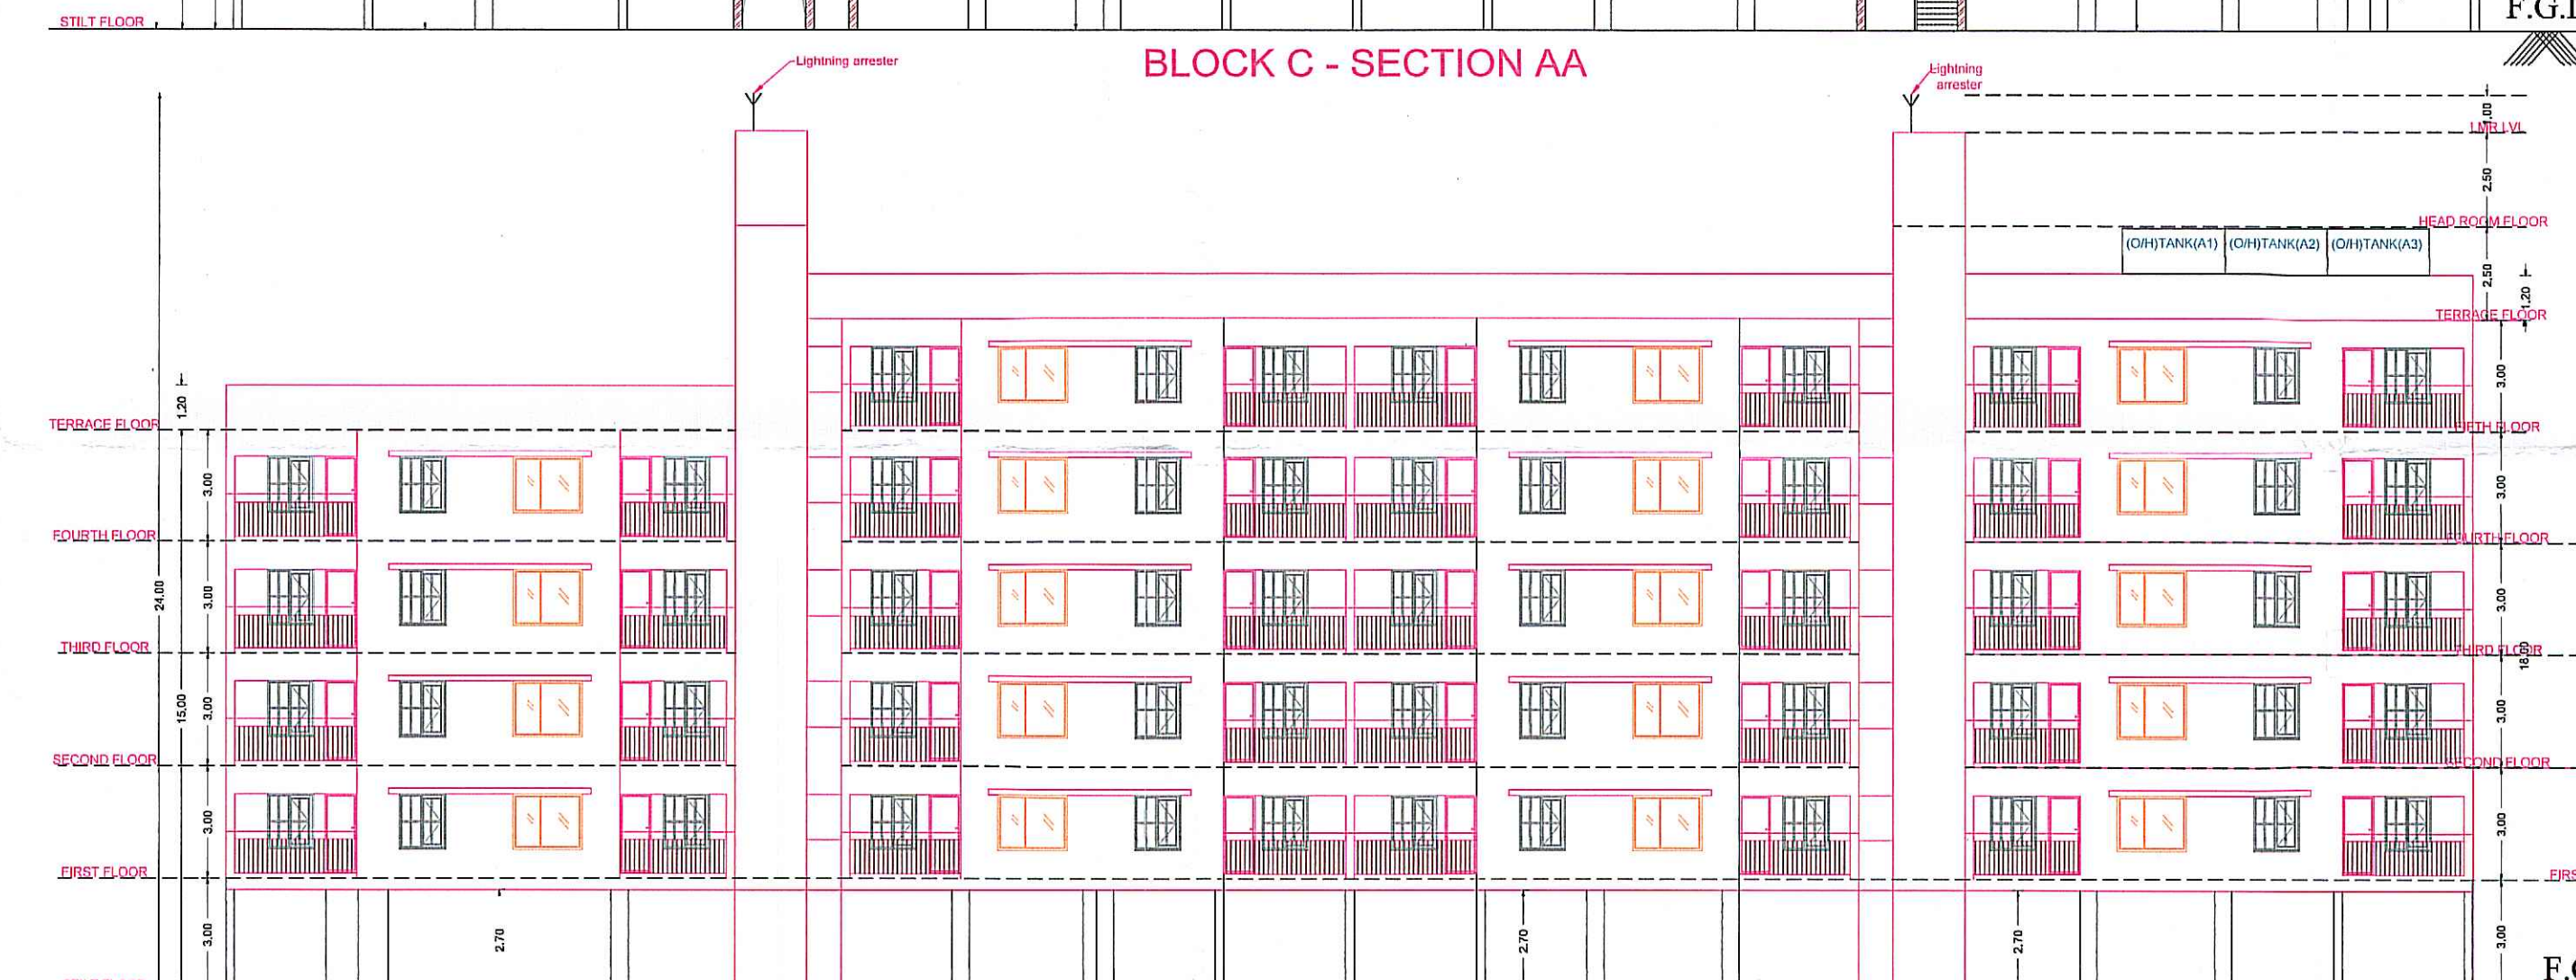


BLOCK C - ELEVATION


ஆணையாளர்
தாம்பரம் மாவட்டம்

REVISAL PLAN SHOWING THE EXISTING CONSTRUCTION OF GROUP DEVELOPMENT COMPRISING OF 4 BLOCKS, BLOCK-A CONSISTING OF STILT FLOOR + 1ST FLOOR + 2ND FLOOR (PART) (HEIGHT=18.00M) RESIDENTIAL BUILDING WITH 19 DWELLING UNITS HAVING RECREATION ROOM, YOGA AND GYM AT 1ST FLOOR, READING ROOM, LIBRARY, GYM AT 1ST FLOOR AND SWIMMING POOL AT 5TH FLOOR, BLOCK-B CONSISTING OF STILT FLOOR + 5 FLOORS (HEIGHT=18.00M) RESIDENTIAL BUILDING WITH 33 DWELLING UNITS, BLOCK-C CONSISTING OF STILT FLOOR + 4 FLOORS + 5TH FLOOR (PART) (HEIGHT=18.00M) RESIDENTIAL BUILDING WITH 38 DWELLING UNITS, BLOCK-D CONSISTING OF STILT FLOOR + 5 FLOORS (HEIGHT=18.00M) RESIDENTIAL BUILDING WITH 32 DWELLING UNITS TOTALLY 122 DWELLING UNITS AVAILING PREMIUM FSI AT DAMBARKKAM, CHENNAI IN S.NO.716/D1, 716/D2, 716/D3 & 716/D4 OF TAMIL NADU HOUSING ACT WITHIN THE LIMITS OF TAMBARAM CORPORATION.


APPROVAL CONDITION	
SCALE 1:100	
CHENNAI METROPOLITAN DEVELOPMENT AUTHORITY	
SUBJECT TO THE CONDITIONS MENTIONED IN THIS OFFICE	
For Deputy Planner / Chief Planner / Municipal Engineer High Rise Building for High Rise Housing This Approval is valid only when Building Permit is received from the concerned Local Body.	
OR	OR

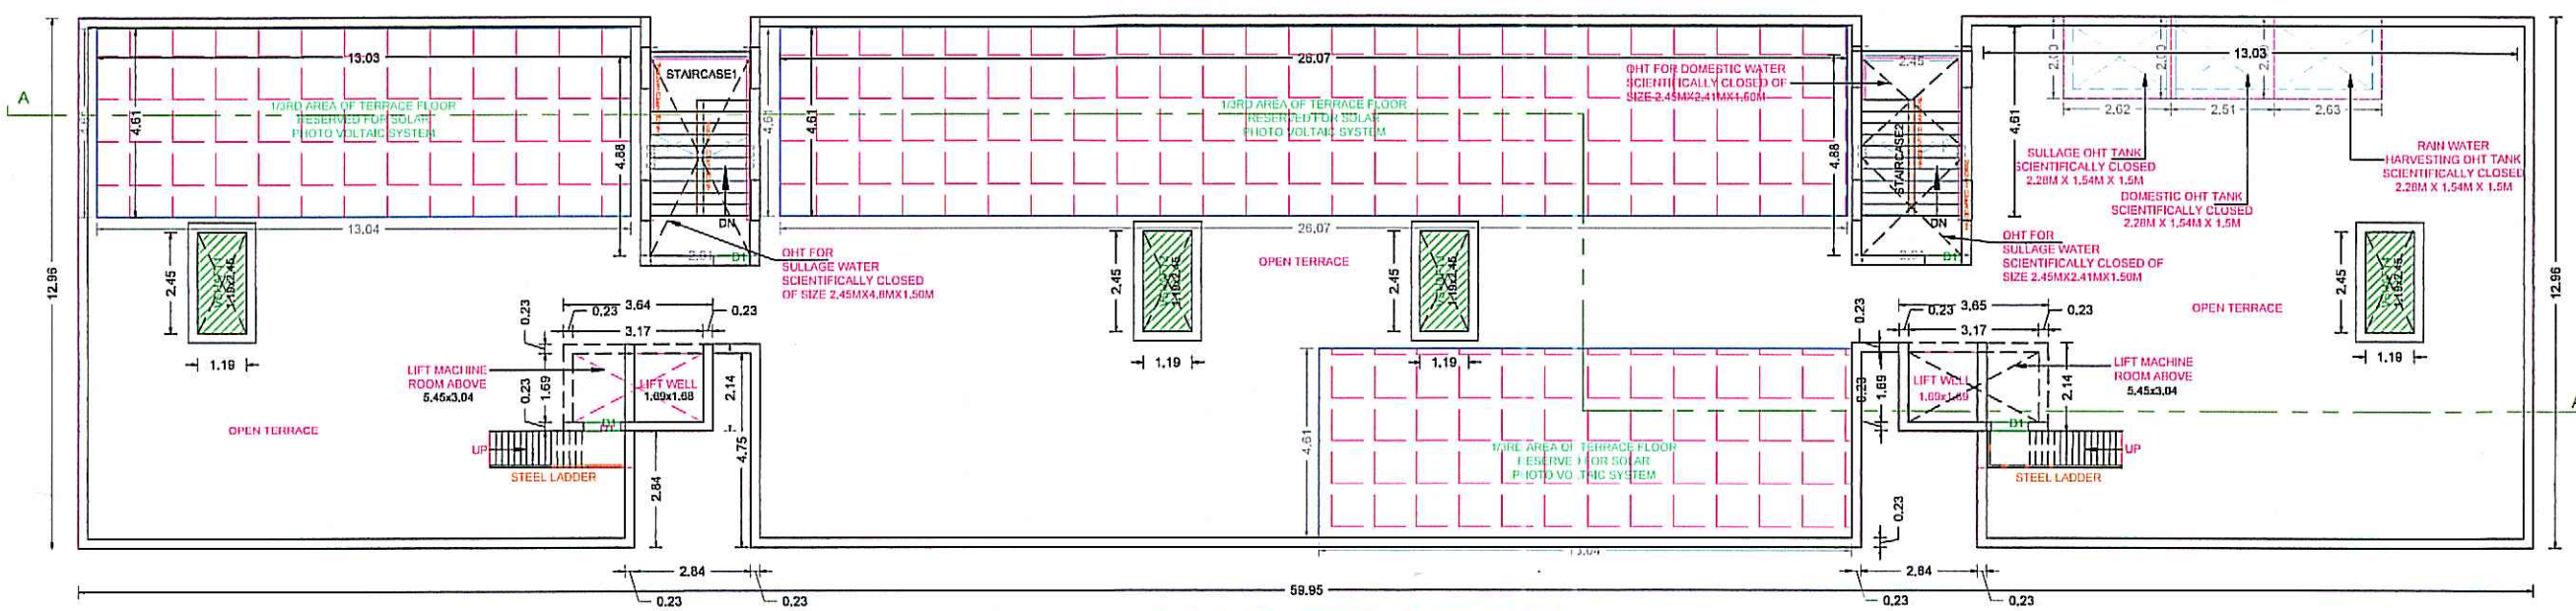

BLOCK D - TERRACE FLOOR PLAN

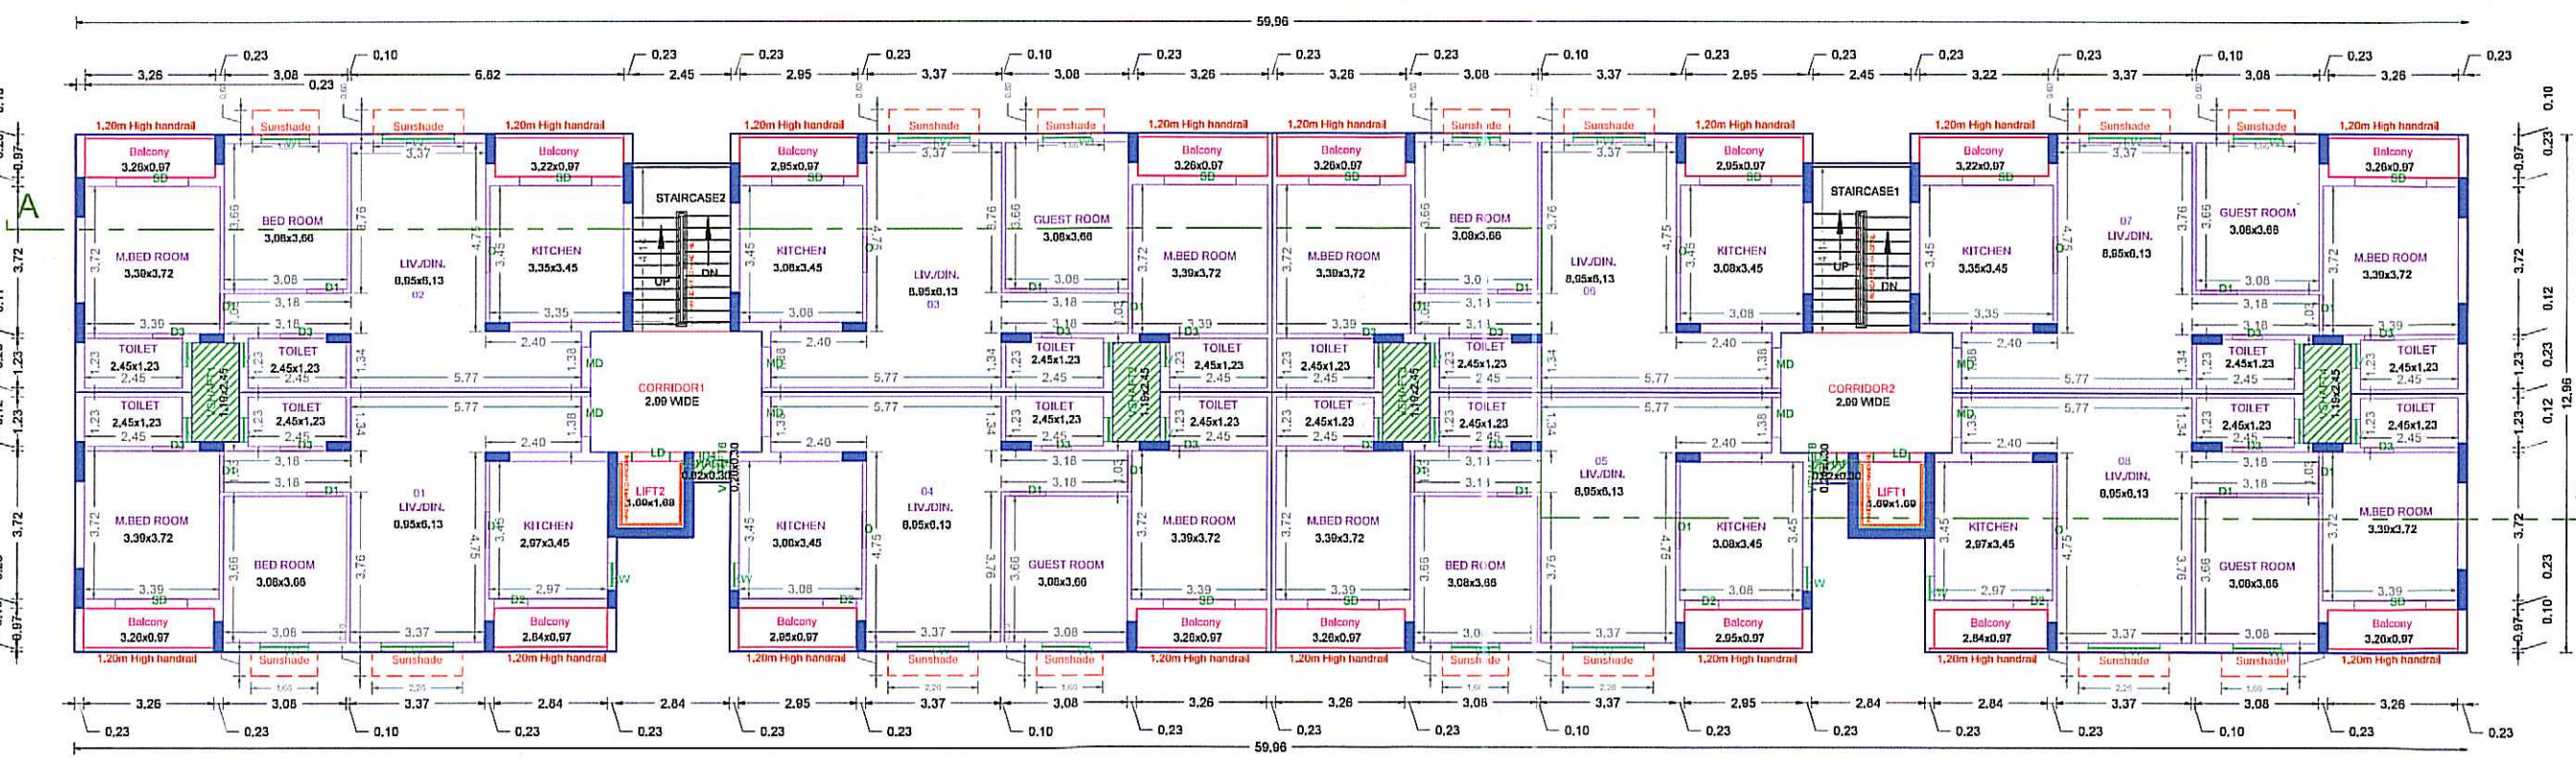

BLOCK D - TYPICAL 1ST, 2ND, 3RD & 4TH FLOOR PLAN

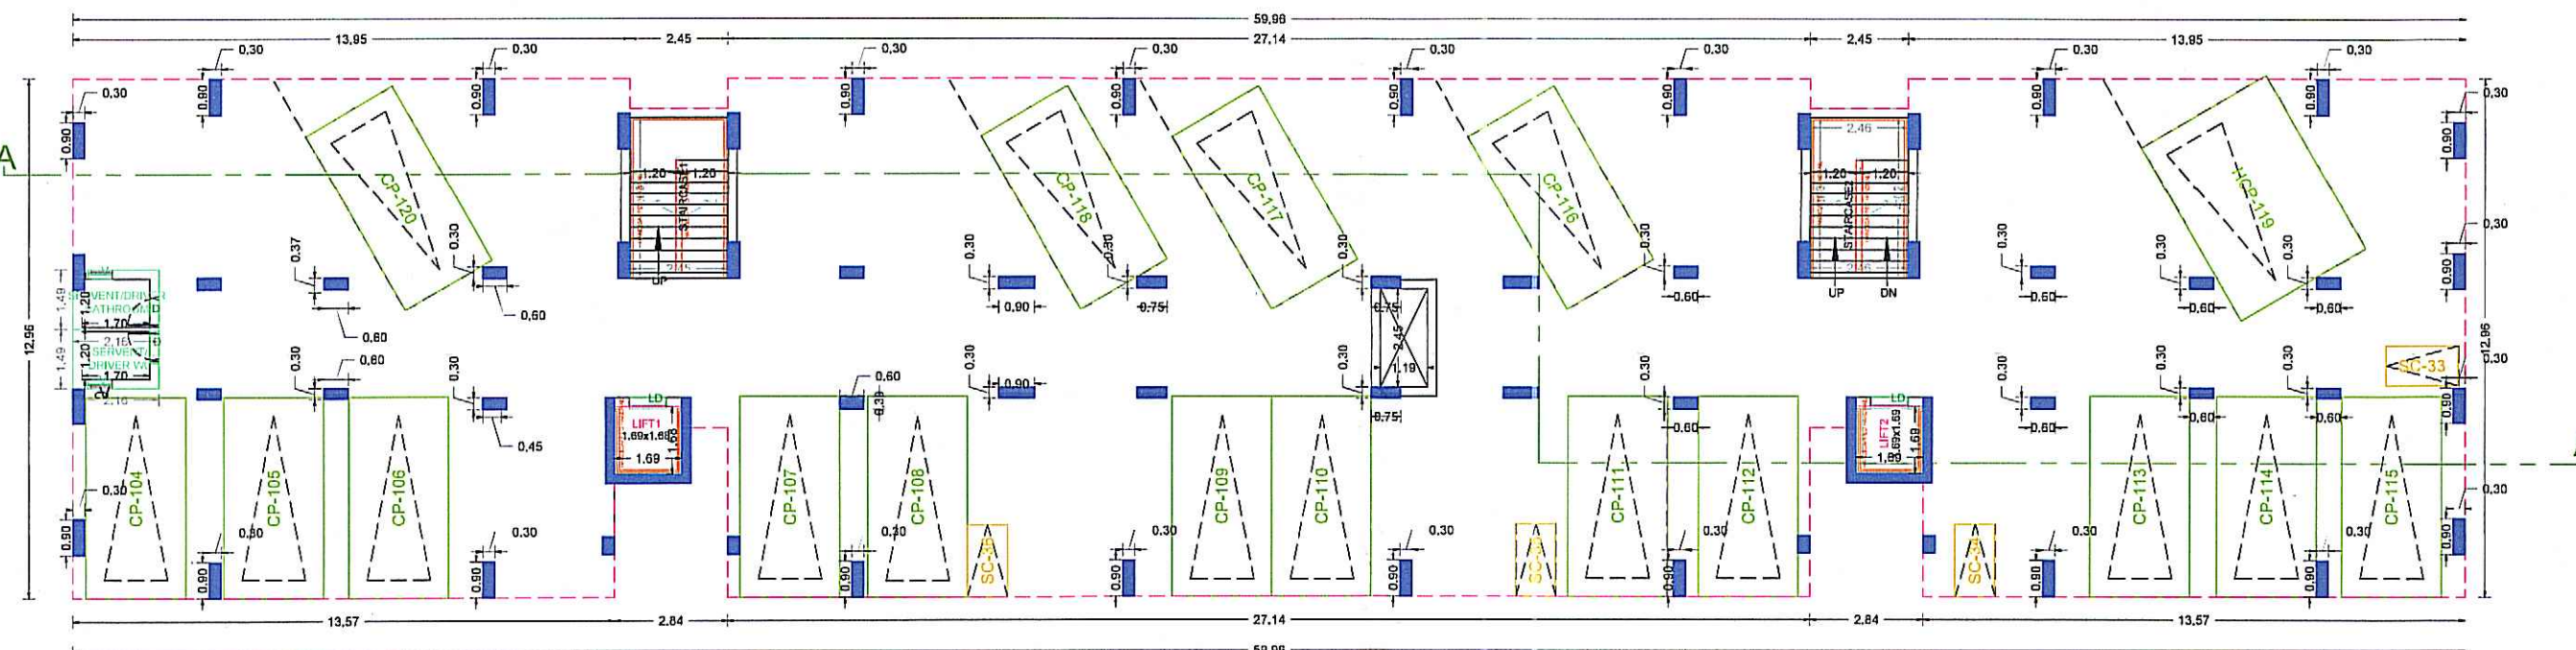

BLOCK D - STILL FLOOR PLAN



BLOCK D - ELEVATION



BLOCK D - SECTION AA

க.ம. எண்: 01/1/26/26
க.அ. எண்: 000/1/26
நாள்: 21.1.26
இதன் இணைக்கப்பட்டுள்ள இவ்வலுவலக நடவடிக்கையில் உள்ள நிபந்தனைகளுக்குட்பட்டு வரையங்கள் அங்கீகரிக்கப்படுகிறது
(தலைவர்: 21.1.26 முதல் 20.4.31 வரை)
பி.ஆ. இணைப்பாளர்
தாமிரவருணியம், மாநகராட்சி

SHEET NO. 7/17
REVISED PLAN SHOWING THE EXISTING CONSTRUCTION OF GROUP DEVELOPMENT COMPRISING OF 4 BLOCKS, BLOCK-A CONSISTING OF STILL FLOOR + 1ST FLOOR + 2ND FLOOR (PART) + 3RD FLOOR + 4TH FLOOR (PART) + 5TH FLOOR (PART) (HEIGHT-18.00M) RESIDENTIAL BUILDING WITH 19 DWELLING UNITS HAVING ASSOCIATION ROOM, YOGA ROOM, KIDS PLAY ROOM, LIBRARY, GYM AT 1ST FLOOR AND SWIMMING POOL AT 5TH FLOOR, BLOCK-B CONSISTING OF STILL FLOOR + 5 FLOORS (HEIGHT-18.00M) RESIDENTIAL BUILDING WITH 33 DWELLING UNITS, BLOCK-C CONSISTING OF STILL FLOOR + 4 FLOORS + 5TH FLOOR (PART) (HEIGHT-18.00M) RESIDENTIAL BUILDING WITH 38 DWELLING UNITS, BLOCK-D CONSISTING OF STILL FLOOR + 4 FLOORS (HEIGHT - 15.00M) RESIDENTIAL BUILDING WITH 32 DWELLING UNITS TOTALLY 122 DWELLING UNITS AVAILING PREMIUM FSI AT MADAMBAKKAM, CHENNAI IN S.NO.716/1D1, 716/1D2, 716/3, 716/4 & 716/5 OF MADAMBAKKAM VILLAGE WITHIN THE LIMITS OF TAMBARAM CORPORATION.

APPROVAL CONDITION

SCALE 1:100

CHENNAI METROPOLITAN DEVELOPMENT AUTHORITY

SUBJECT TO THE CONDITIONS MENTIONED IN THIS OFFICE

For Drawing Room / Chief Planner / (Notarizing)

For Drawing Room / Chief Planner / (Notarizing)

This is a system generated drawing as per the soft copy submitted by the Architect License Engineer

KEY NO.

OR CODE