

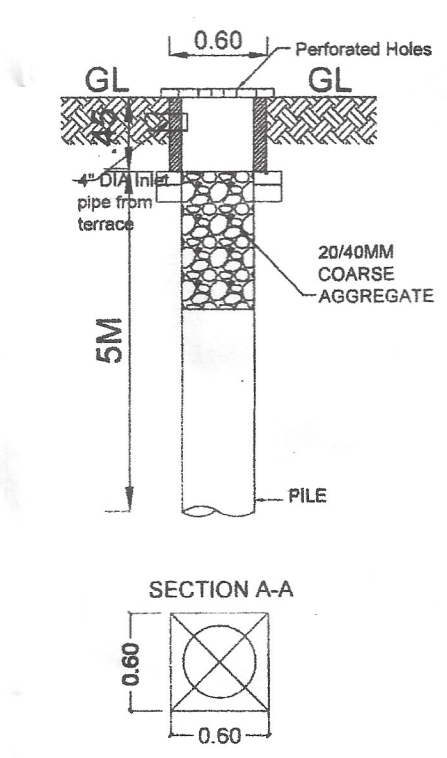


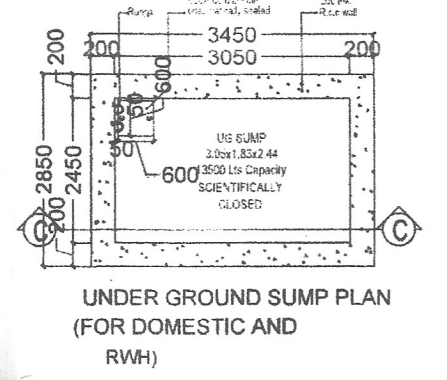

BUILDING WISE FSI STATEMENT		FSI AREA				DU	TOTAL
BUILDING	NO OF SAME BUILDINGS	COMM.	RESI.	IND.	INST.		FSI AREA
RES-1 (SB)		0.00	2260.01	0.00	0.00	25	2260.01
Total		0.00	2260.01	0.00	0.00	25	2260.01

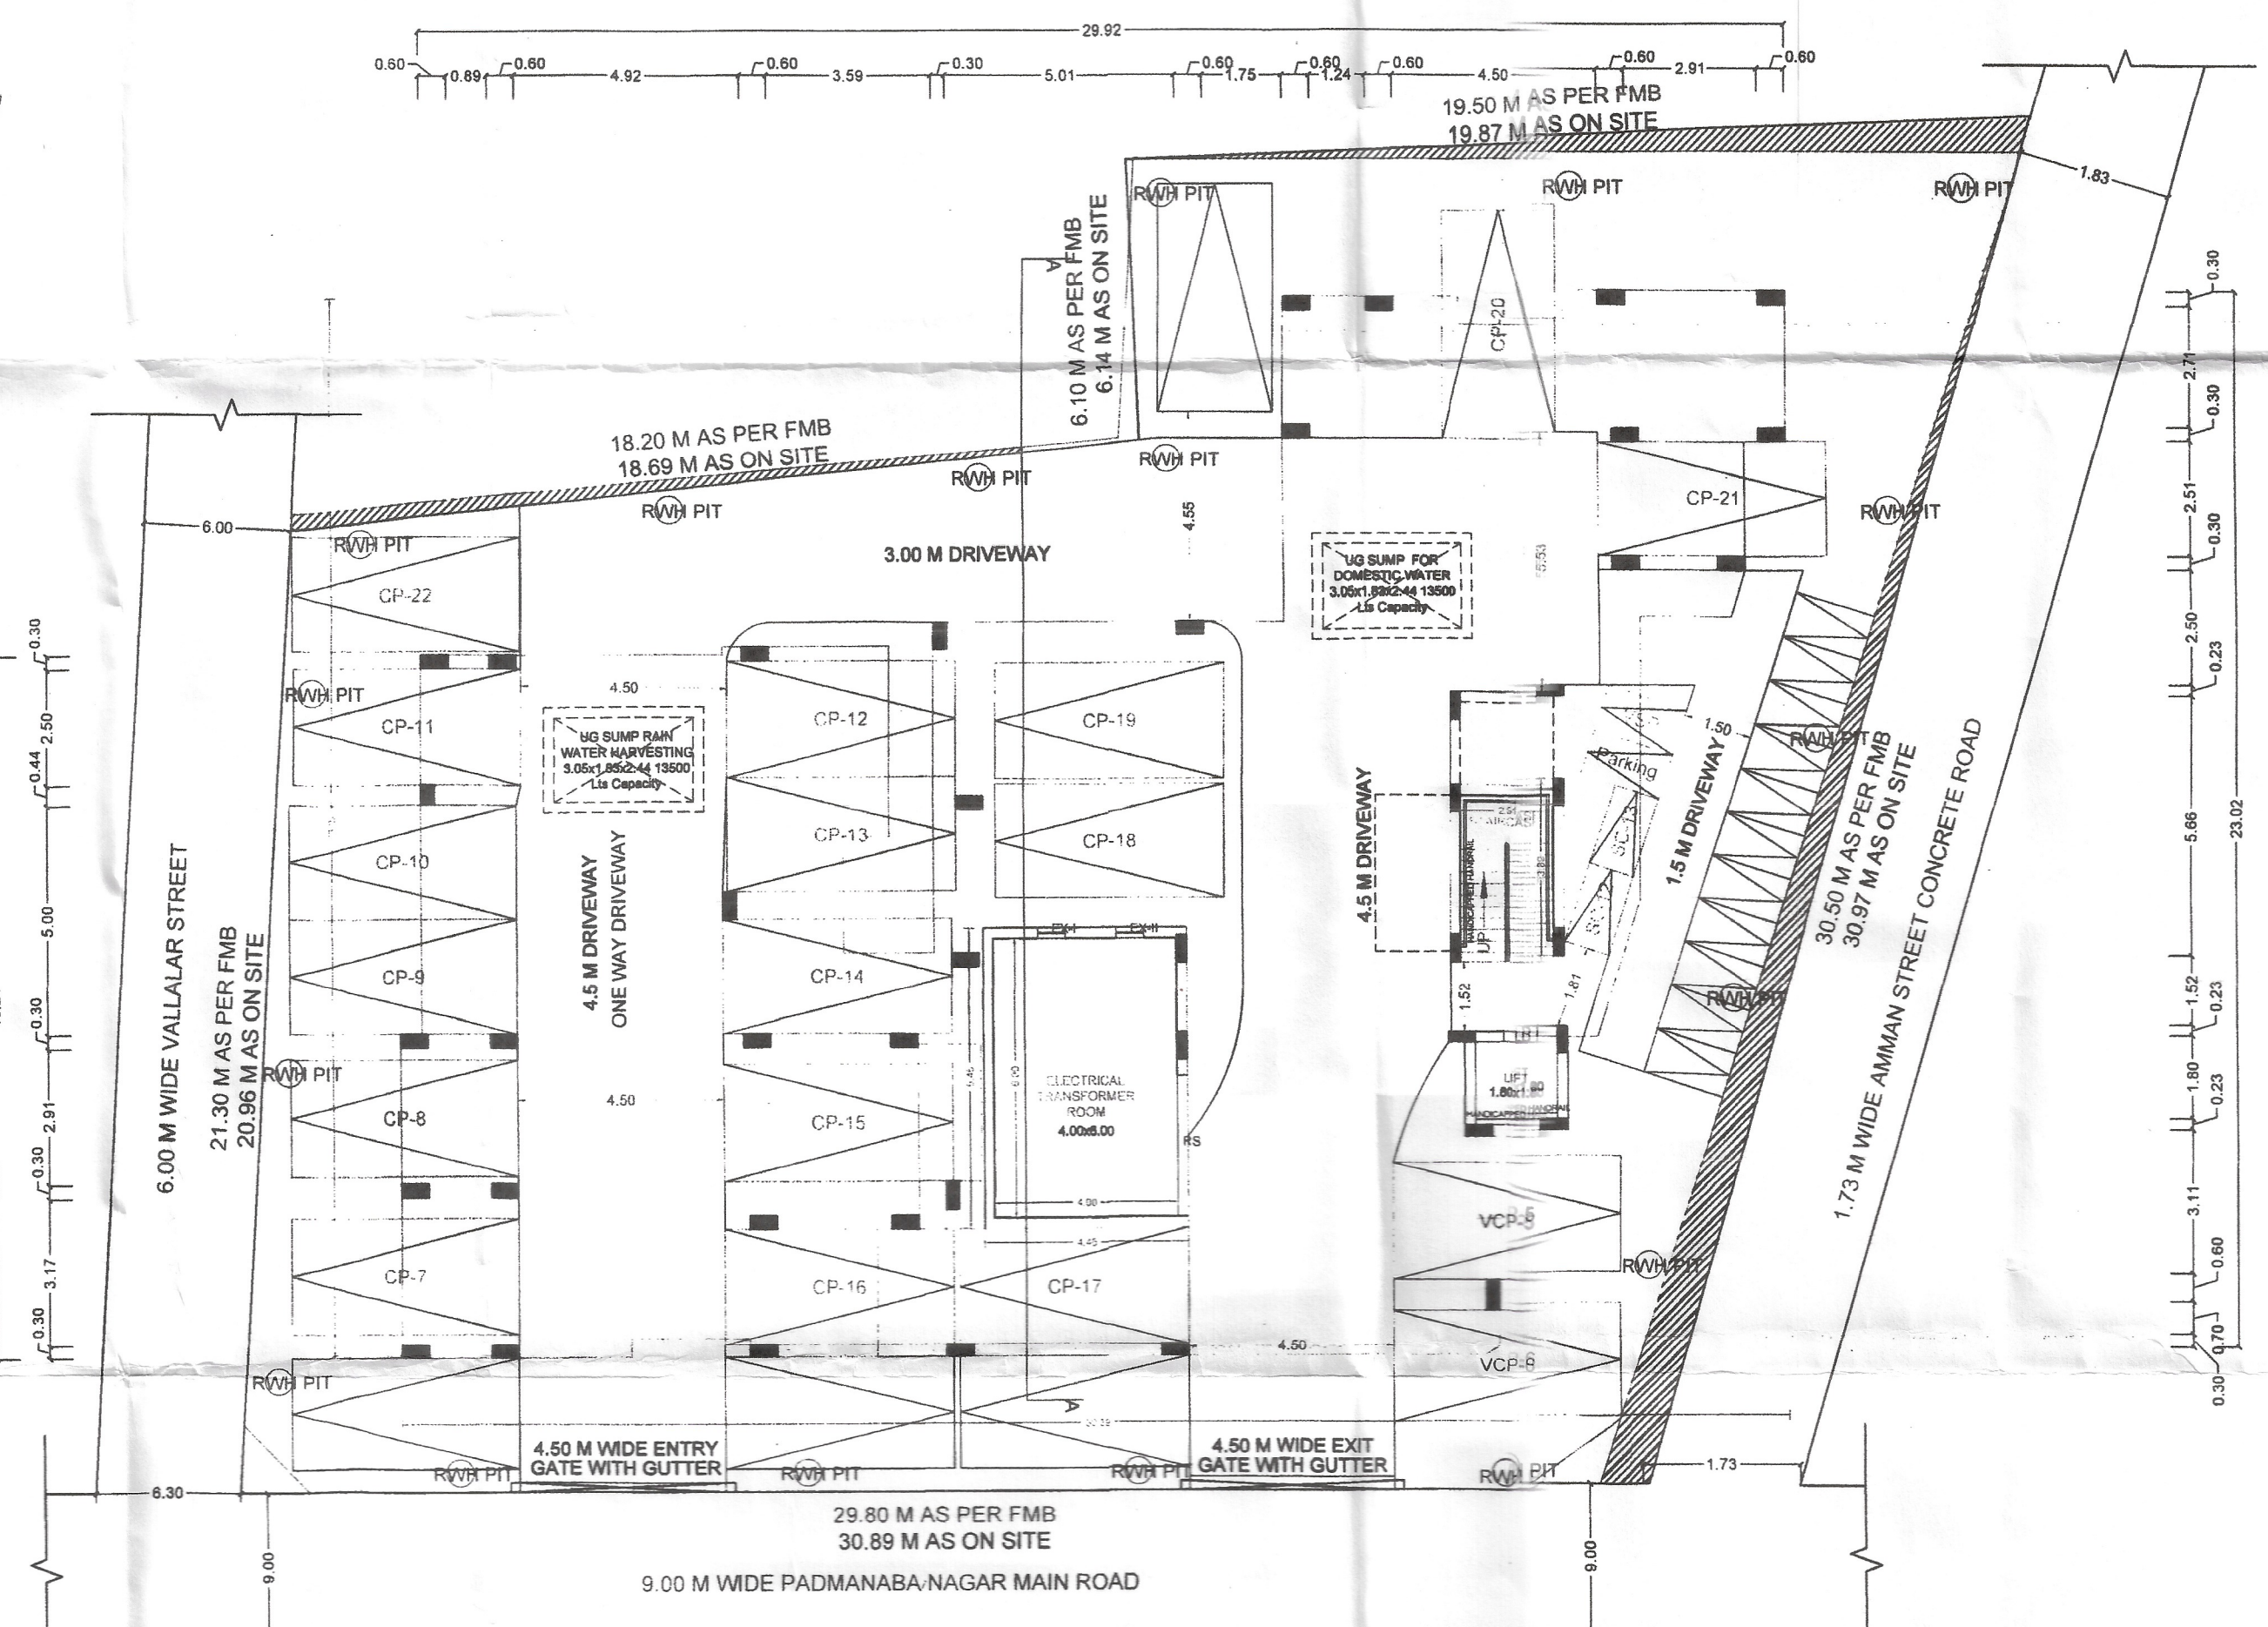


P.P.A approved by
C.M.D.A vide
Lr.No. CHD/PP/NHRB/C/0143/2025
Dated 19/09/2025

[illegible]

Architectural floor plan of the 1st floor of the building. The plan shows a rectangular layout with a central corridor and rooms on either side. The rooms are labeled 'FLOOR 1' and 'FLOOR 2'. The plan includes dimensions for room sizes and overall building dimensions. A large circular stamp is overlaid on the plan, reading '1st Floor' and 'FLOOR 1'. The plan also shows a 'TERRACE FLOOR' and a 'FIRST FLOOR BEAM'. The overall dimensions are 22.30m by 18.30m. The plan is titled '1st Floor' and 'FLOOR 1'.

[illegible]

P.P.A approved by
C.M.D.A vide
Lr.No. CHDA/FP/NHRB/C/0143/2025
Dated...19/09/2025

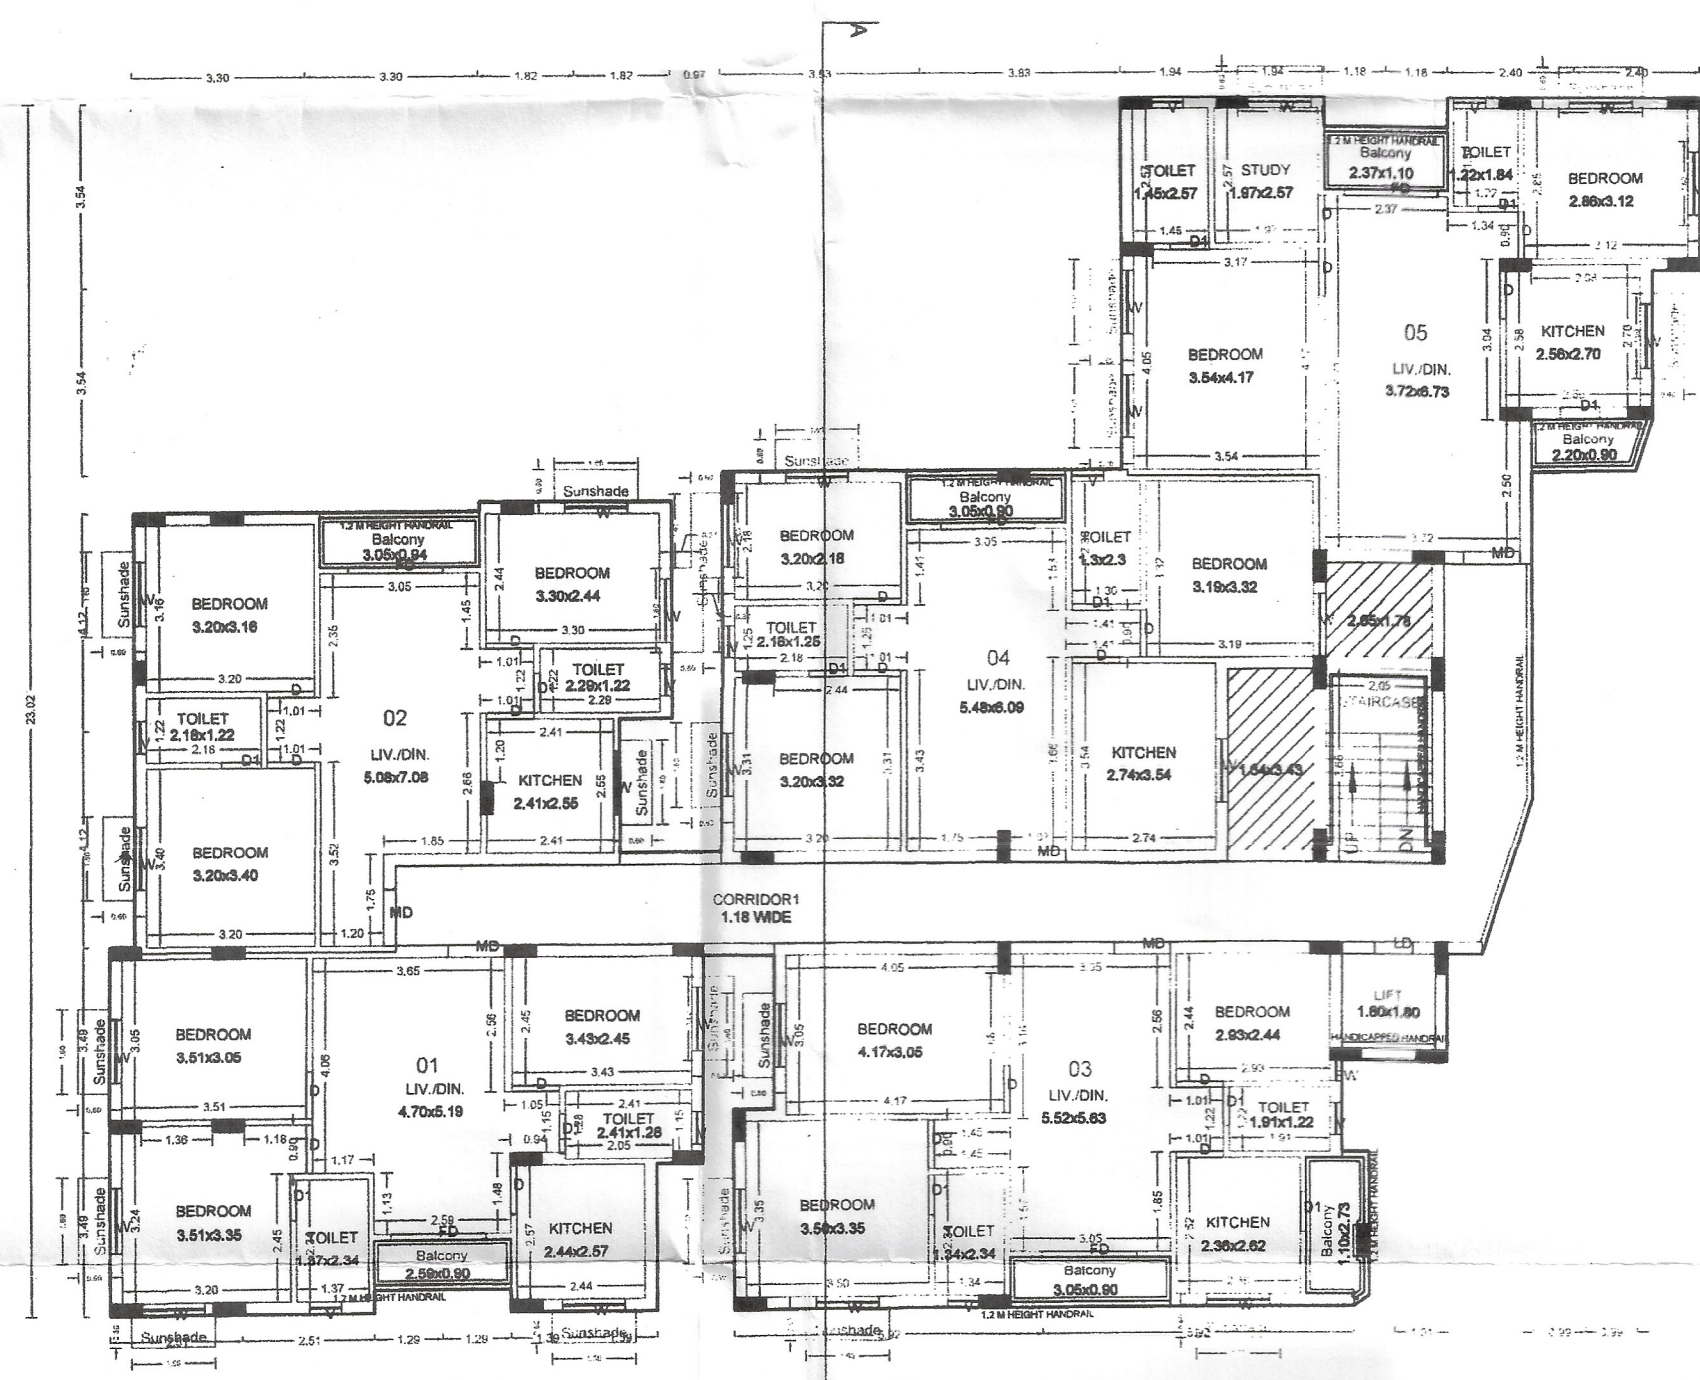

Architectural floor plan of a building. The plan shows a large rectangular area divided into a grid of small squares, likely representing a floor slab or a series of small rooms. To the right of this grid is an 'OPEN TERRACE'. Further right is a vertical strip containing a 'LIFT SHAFT' and a 'STAIR LANDING'. The plan includes various dimensions in feet and inches, such as 1.00, 1.50, 2.00, 259.50,

FLOOR NAME	SHEET NO. 2 / 2
FLOOR NAME	
PLAN SHOWING THE PROPOSED CONSTRUCTION OF STILT FLOOR & 5 FLOORS RESIDENTIAL BUILDING (HEIGHT-18.00M) WITH 25 DWELLING UNITS AVAILING PREMIUM WITH TD BENEFIT AT DOOR NO.2 & DOOR NO.4/2, SILAMBU STREET, PADMANABHA NAGAR, CHOOLAIMEDU, CHENNAI COMPRISED IN T.S.NO.79/17 & 79/18, BLOCK NO.1 OF PULIYUR VILLAGE,EGMORE TALUK WITHIN THE LIMITS OF GREATER CHENNAI CORPORATION	



This is a system generated drawing as per the soft copy submitted by the Architect/ License Engineer