



Your trusted partner for buying, selling, and managing property,
ensuring hassle-free service with 100% transparency.

3/350/2 Mettukuppam,
OMR Thoraipakkam,
Chennai, India

hello@verified.realestate

+91 9996 12 9996

Official Property Record

Digitally Verified Record - Powered by Verified  RealEstate™



PLAN SHOWING THE PROPOSED NON HIGH RISE RESIDENTIAL BUILDING CONSISTS OF STILT +5 UPPER FLOORS WITH 144 DWELLING UNITS (CLUB HOUSE PARTLY IN FIRST FLOOR), PODIUM ON FIRST FLOOR LEVEL, COMPOSED IN S.Nos : 398/2A2, 444/3A & 444/6 OF KEERANATHAM VILLAGE AND PANCHAYAT, ANNUR TALUK, COIMBATORE DISTRICT.

FLOOR NAME	UNIT NO.	PLOT AREA	AREA FROM 50-75 SQ.M			AREA FROM 75-100 SQ.M			DWELLING UNITS
			TWO WHEELER	CAR	WHEELER	TWO WHEELER	CAR	WHEELER	
FIRST FLOOR	101	42.45							1
	102	42.45							1
	103	42.45							1
	313	42.45							1</

[illegible]

FIRST FLOOR PLAN



ALL DIMENSIONS ARE IN METER

SPECIFICATION:

1. FOUNDATION - ISOLATED FOUNDATION 1:2:4
2. BRICK WORK IN C.M. 1:5 MIX
3. PLASTERING IN C.M. 1:3 MIX
4. ALL R.C.C. WORK IN C.C. 1:2:4 MIX (M25)
5. FLOORING CONCRETE IN C.C. 1:4:8 MIX
6. FLOOR FINISHING WITH MOSAIC TILES
7. JOINERIES IN COUNTRY WOOD
8. FINISHING WITH COLOUR WASH

OWNER'S SIGNATURE

For CASA GRANDE COIMBATORE LLP


S. A. H.
Authorised Signatory

SIGNATURE OF STRUCTURAL ENGINEER

SIGNATURE OF ARCHITECT

Chambers

K.P. LENIN, B.Arch.,
Registered Architect,
C.A. No. CA/2009/45680
Regd. No: CGRGN/RA/G-1/2019/07021
#12A, Roomscape "The Village"
Pillayar Kovil Street, Thalambur,
-Chennai - 600 130.
Ph: 75500 55541
Email: architectlenin@yahoo.com

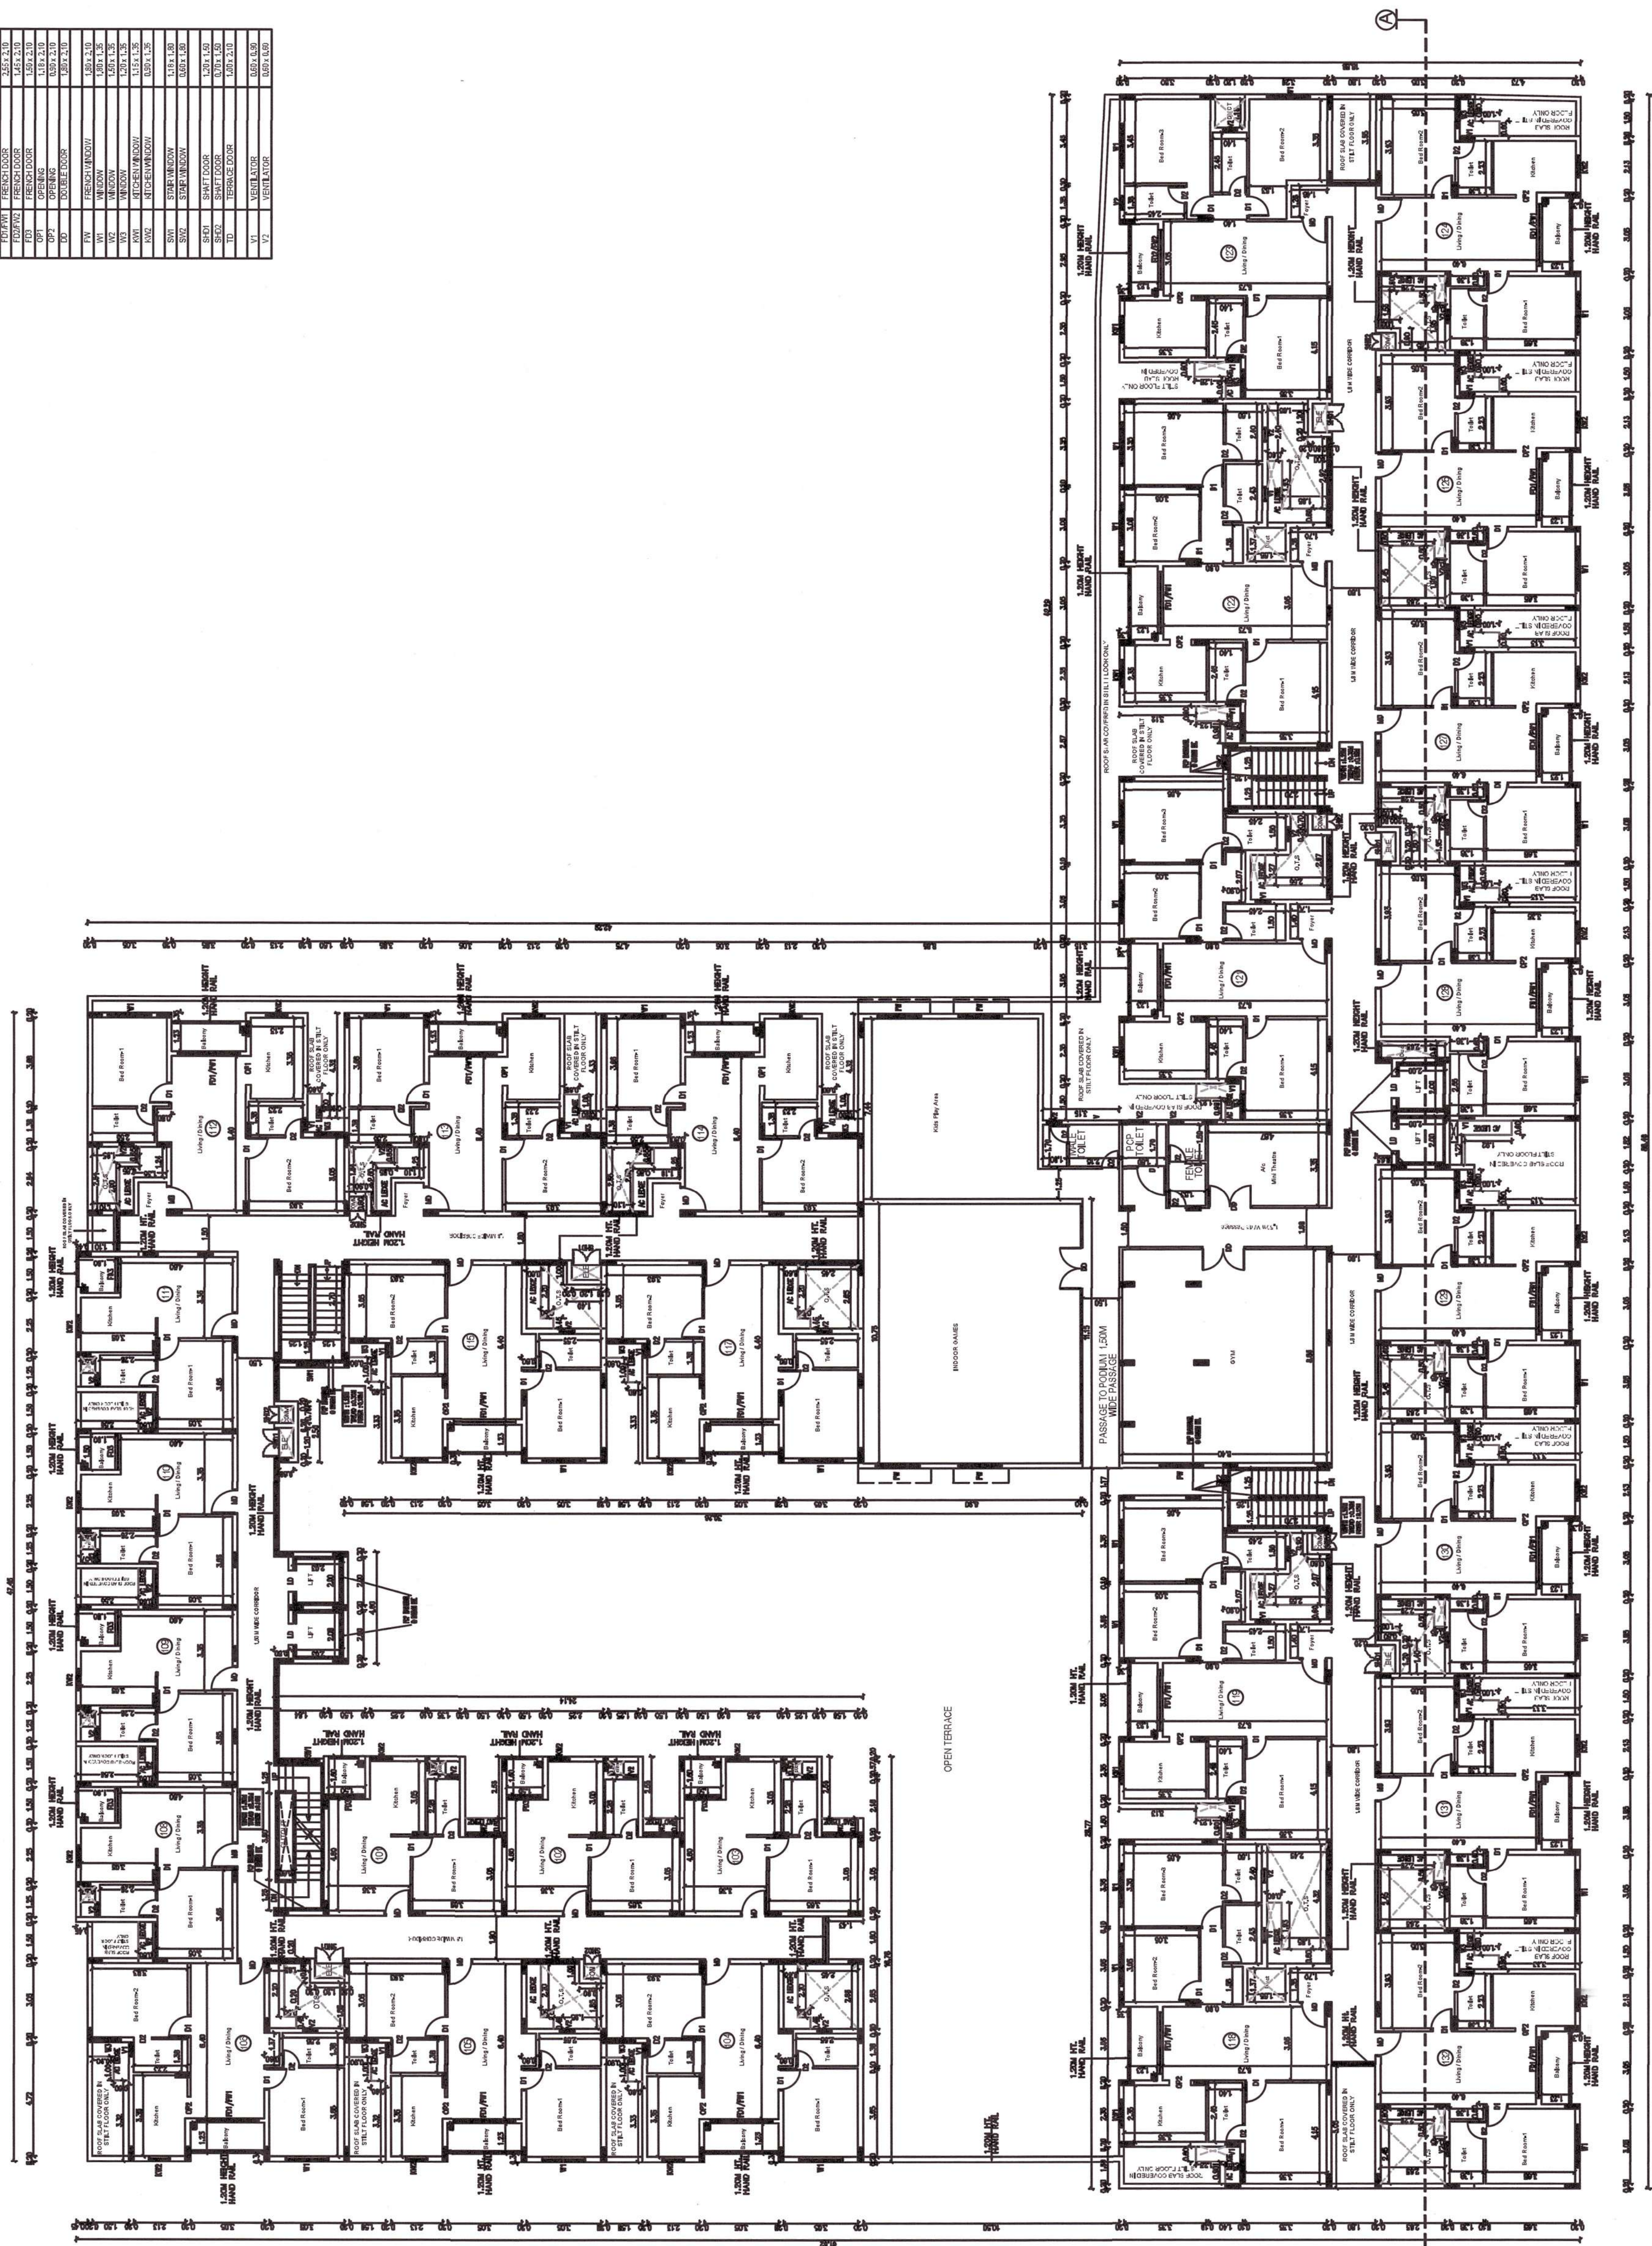

For CASA GRANDE COIMBATORELLP

FIRST FLOOR PLAN

SCHEDULE OF JOINERY		
TYPE	DESCRIPTION	SIZE
W1	MAIN DOOR	155" x 72"
W2	W.C. DOOR	55" x 72"
W3	SLIDING DOOR	105" x 72"
D	CEILING FAN DOOR	155" x 210"
D1	DOORS	55" x 72"
D2	DOORS	55" x 72"
D108	DOORS	5

SECOND FLOOR PLAN

COLOUR INDEX	SCALE- 1:100		
	PROPOSED - RED		
	BOUNDARY - BLACK		
	ROAD - GREEN		



ALL DIMENSIONS ARE IN METER

SPECIFICATION:

1. FOUNDATION - ISOLATED FOUNDATION 1:2:4
2. BRICK WORK IN C.M. 1:5 MIX
3. PLASTERING IN C.M. 1:3 MIX
4. ALL R.C.C. WORK IN C.C. 1:2:4 MIX (M25)
5. FLOORING CONCRETE IN C.C. 1:4:8 MIX
6. FLOOR FINISHING WITH MOSAIC TILES
7. JOINERIES IN COUNTRY WOOD
8. FINISHING WITH COLOUR WASH

OWNER'S SIGNATURE

For CASA GRANDE COIMBATORE LLP


Authorised Signatory

SIGNATURE OF STRUCTURAL ENGINEER

SIGNATURE OF ARCHITECT

Andrew

K.P. LENIN, B.Arch.,
Registered Architect,
C.A. No. CA/2009/45680
DTPC Regd. No: CGLRGN/RA/GI/2019/07/021
#12A, Roomspace "The Village"
Pillayar Kovil Street, Thalambar,
-Chennai - 600 130.
Ph: 755500 55541
Email: architedlenin@yahoo.com

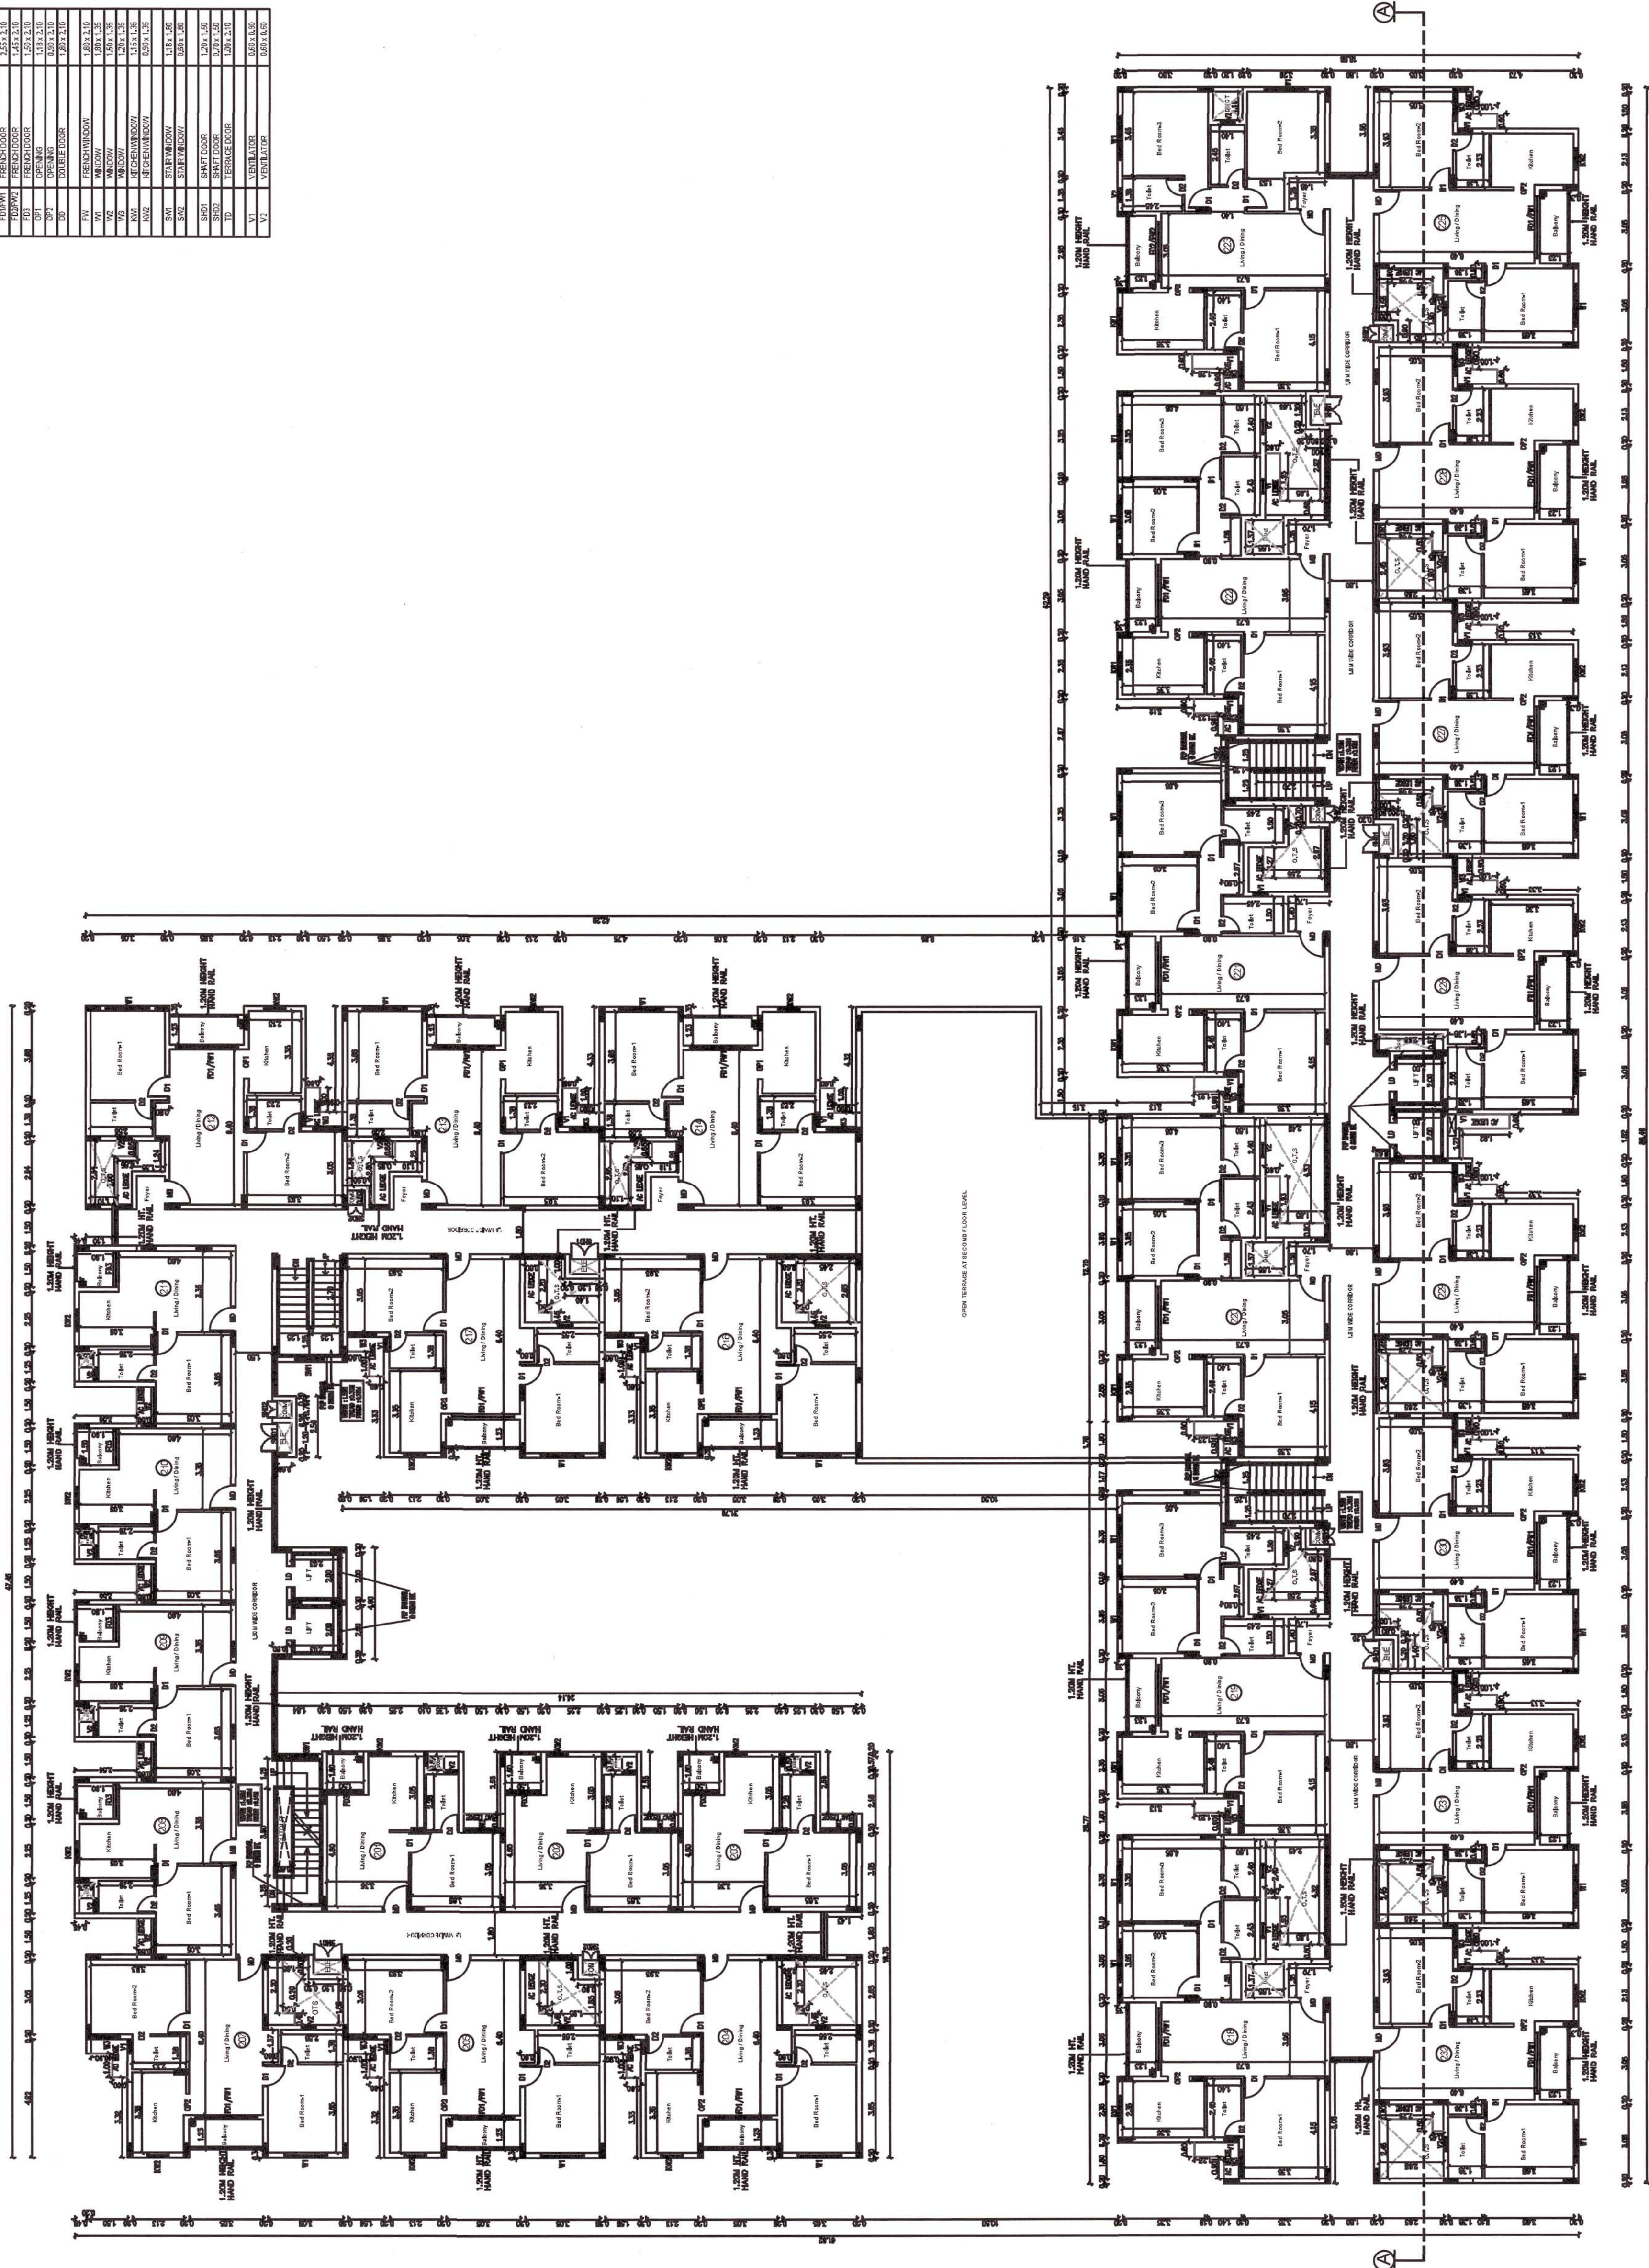

For CASA GRANDE COIMBATORE LLP

SECOND FLOOR PLAN

[illegible]

TYPICAL FLOOR PLAN
(3RD, 4TH, 5TH)

	COLOUR INDEX	SCALE: 1:100
	PROPOSED - RED	
	BOUNDARY - BLACK	
	ROAD - GREEN	

ALL DIMENSIONS ARE IN METER

SPECIFICATION:

1. FOUNDATION - ISOLATED FOUNDATION 1:2:4
2. BRICK WORK IN C.M. 1:5 MIX
3. PLASTERING IN C.M. 1:3 MIX
4. ALL R.C.C. WORK IN C.C. 1:2:4 MIX (M25)
5. FLOORING CONCRETE IN C.C. 1:4:8 MIX
6. FLOOR FINISHING WITH MOSAIC TILES
7. JOINERIES IN COUNTRY WOOD
8. FINISHING WITH COLOUR WASH

OWNER'S SIGNATURE


F&C CASA GRANDE COIMBATORE LLP

Authorised Signatory

SIGNATURE OF STRUCTURAL ENGINEER

SIGNATURE OF ARCHITECT


K.P. LENIN, B.Arch.,
Registered Architect,
C.A. No. CA/2019/45680
#12A, Roomscape "The Village"
Pillayar Kovil Street, Thallambur,
Chennai - 600 130.
Ph: 76500 55541
Email: architectlenin@yahoo.com

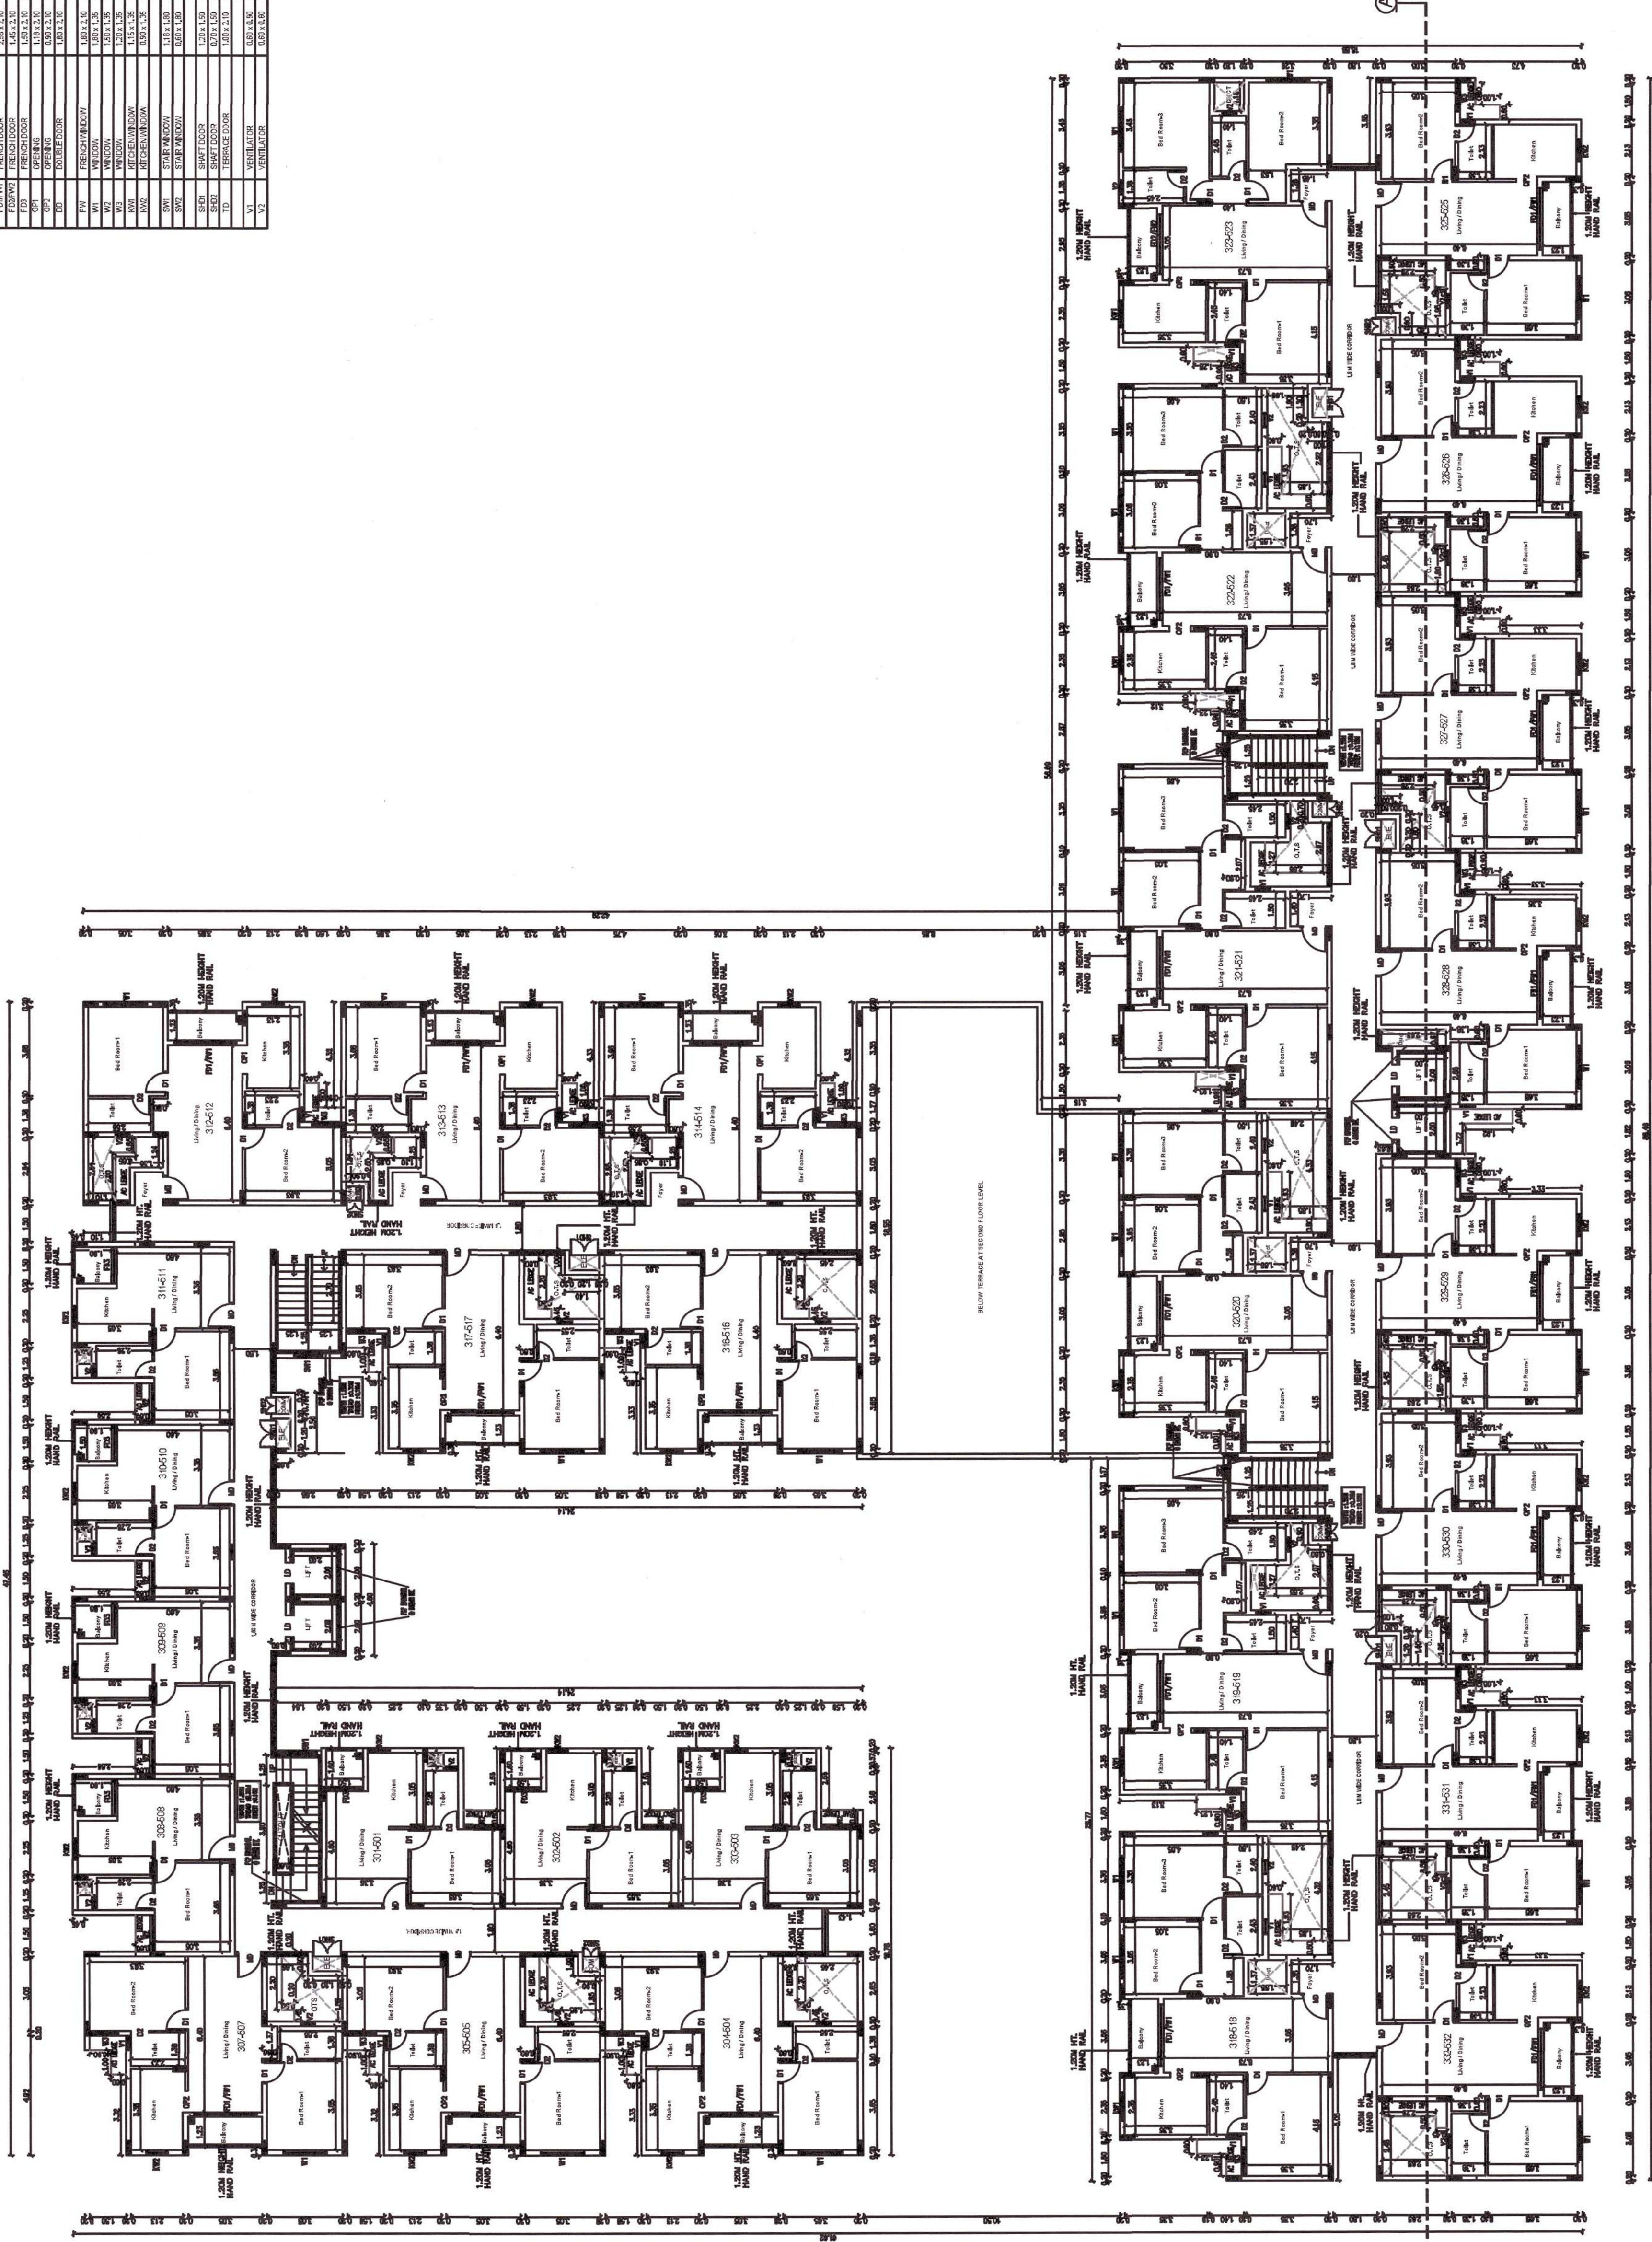

TYPICAL FLOOR (3RD FLOOR TO 5TH FLOOR) PLAN

[illegible]

COLOUR INDEX	SCALE- 1:100
PROPOSED - RED	
BOUNDARY - BLACK	
ROAD - GREEN	


ALL DIMENSIONS ARE IN METER

1. FOUNDATION - ISOLATED FOUNDATION 1:2:4
2. BRICK WORK IN C.M. 1:5 MIX
3. PLASTERING IN C.M. 1:3 MIX
4. ALL R.C.C. WORK IN C.C. 1:2:4 MIX (M25)
5. FLOORING CONCRETE IN C.C. 1:4:8 MIX
6. FLOOR FINISHING WITH MOSAIC TILES
7. JOINERIES IN COUNTRY WOOD
8. FINISHING WITH COLOUR WASH

For CASA GRANDE COIMBATORE LLP
S.N.R
Authorised Signatory

Dr. J. SURESH, M.E., MIE., Ph.D.
Structural Engineer
Plot No. 555, VGP Layout, Mullai Street,
Uthandi, Chennai - 600 119.
Reg. No. SE/GR/1/19/02/003
Reg. No. RSEI00382019
Reg. No. CGLRGN/SE/GR-1/2019/06/013


K.P. LENIN, B.Arch.,
Registered Architect,
C.A. No. CA/2009/45680
DTPC Regd. No: CGLR/IN/RA/G-1/2019/0770
#12A, Roomscale "The Village"
Pillaiyar Kovil Street, Thelambur,
-Chennai - 600 130.
Email: architectlenin@yahoo.com

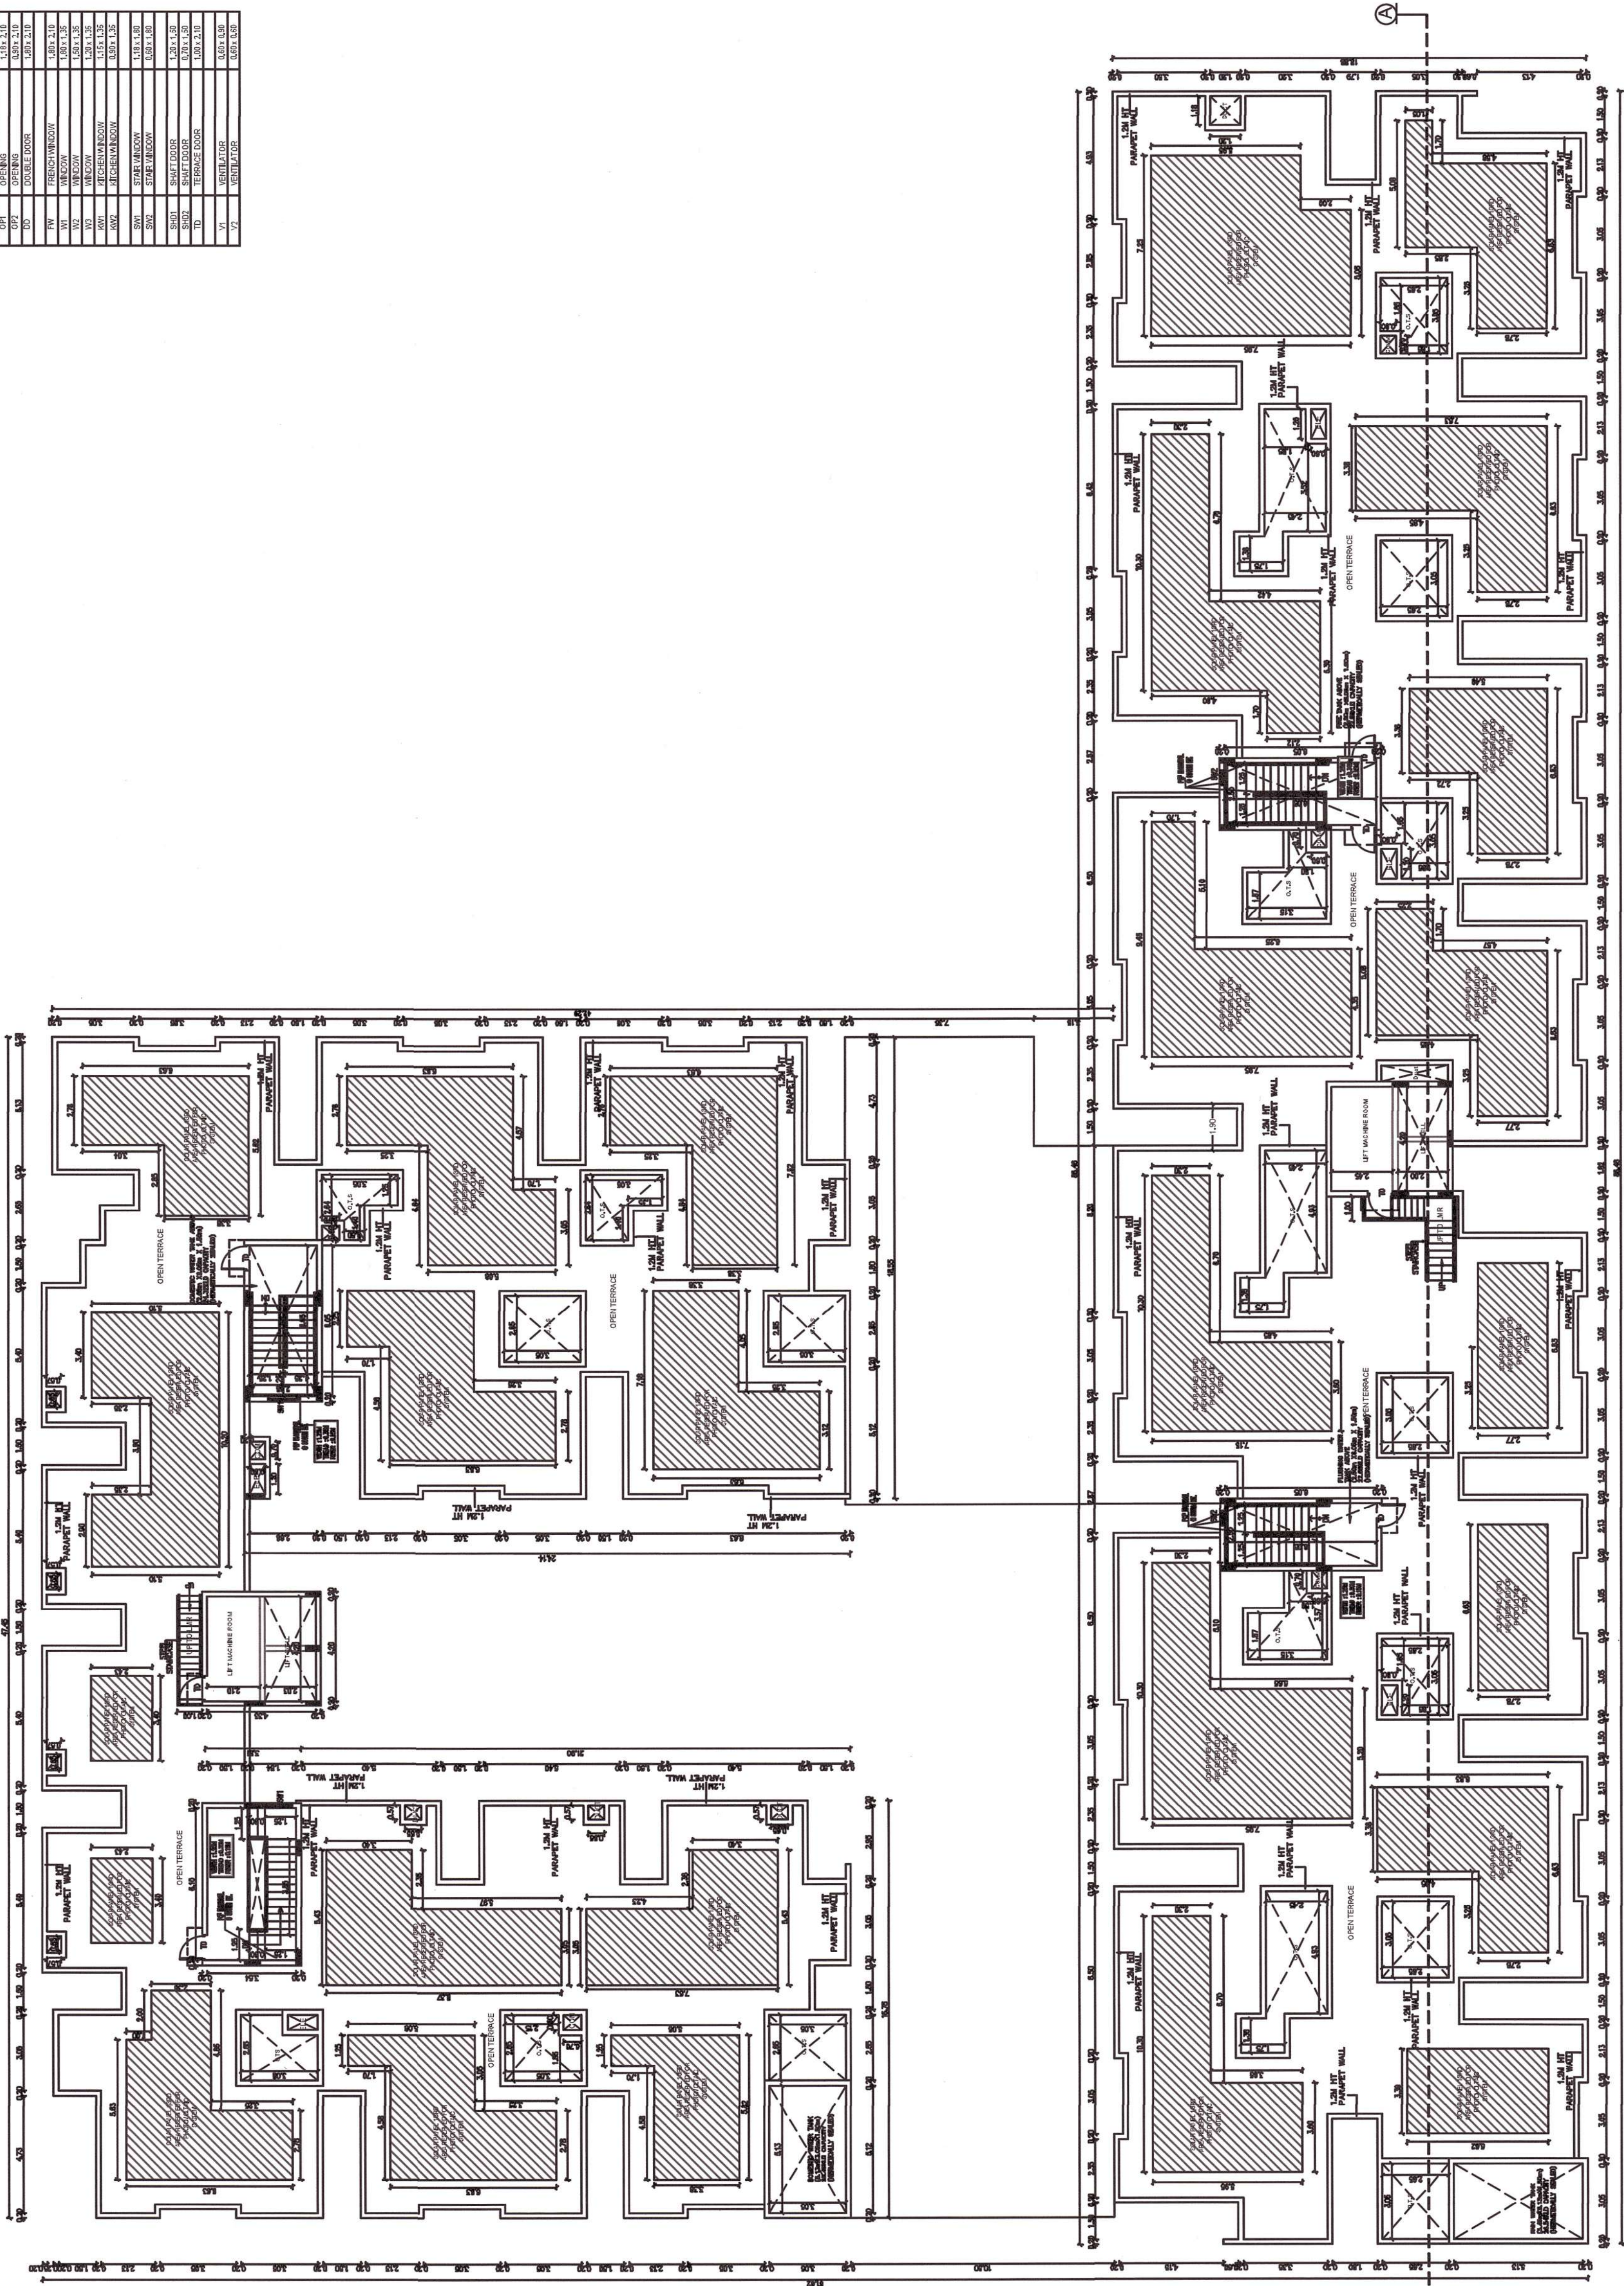

TERRACE FLOOR PLAN

For CASA GRANDE COIMBATORE LLP

ELEVATION SECTION - AA	COLOUR INDEX	SCALE: 1:100
	PROPOSED - RED BOUNDARY - BLACK ROAD - GREEN	  

[illegible]

ALL DIMENSIONS ARE IN METER

SPECIFICATION:

1. FOUNDATION - ISOLATED FOUNDATION 1:2:4
2. BRICK WORK IN C.M. 1:5 MIX
3. PLASTERING IN C.M. 1:3 MIX
4. ALL R.C.C. WORK IN C.C. 1:2:4 MIX (M25)
5. FLOORING CONCRETE IN C.C. 1:4:8 MIX
6. FLOOR FINISHING WITH MOSAIC TILES
7. JOINERIES IN COUNTRY WOOD


OWNER'S SIGNATURE

For CASA GRANDE COIMBATORE LLP


SIGNATURE OF STRUCTURAL ENGINEER

SIGNATURE OF ARCHITECT


K.P. LENIN, B.Arch.,
Registered Architect,
C.A. No. CA/2009/45680
Regd. No. CGLR/PA/IG-I/2019/0770
#12A, Roomscape "The Village"
Pillayar Kovil Street, Thalambur,
Chennai - 600 130.
Ph: 76500 55641
Email: architclenin@yahoo.com

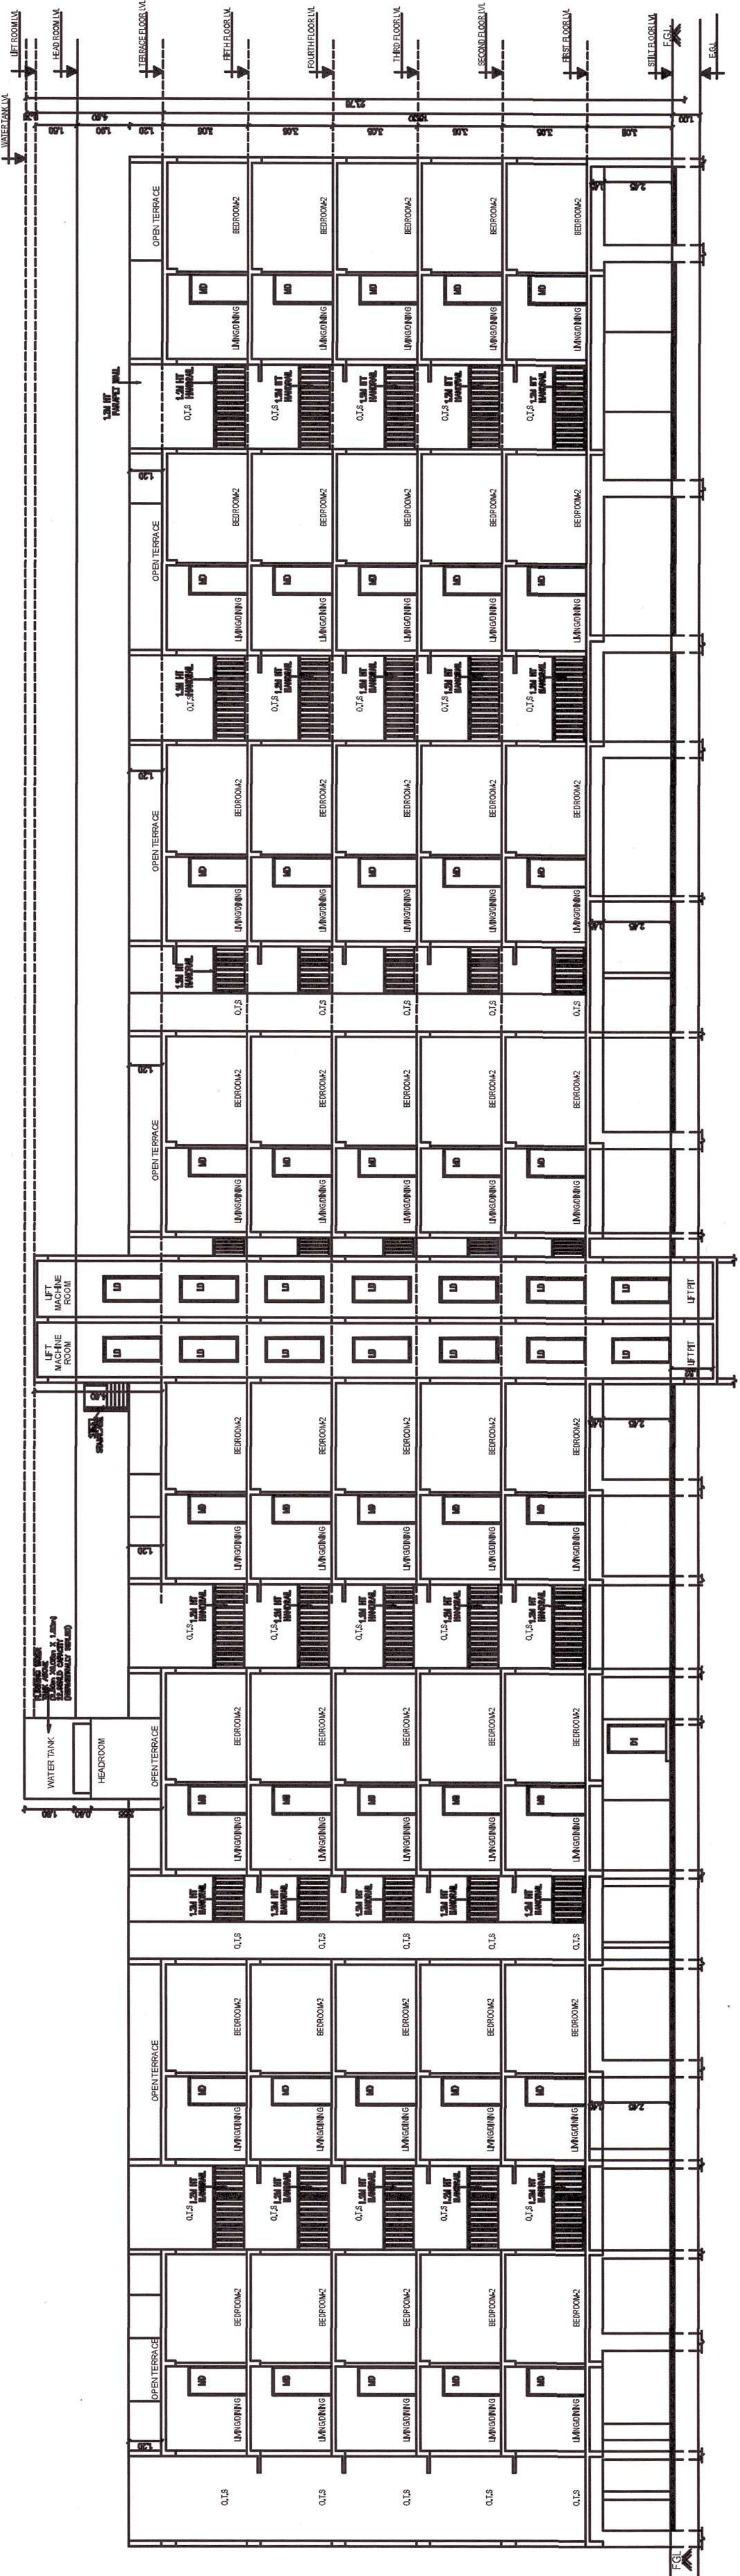


SECTION ON -A-A

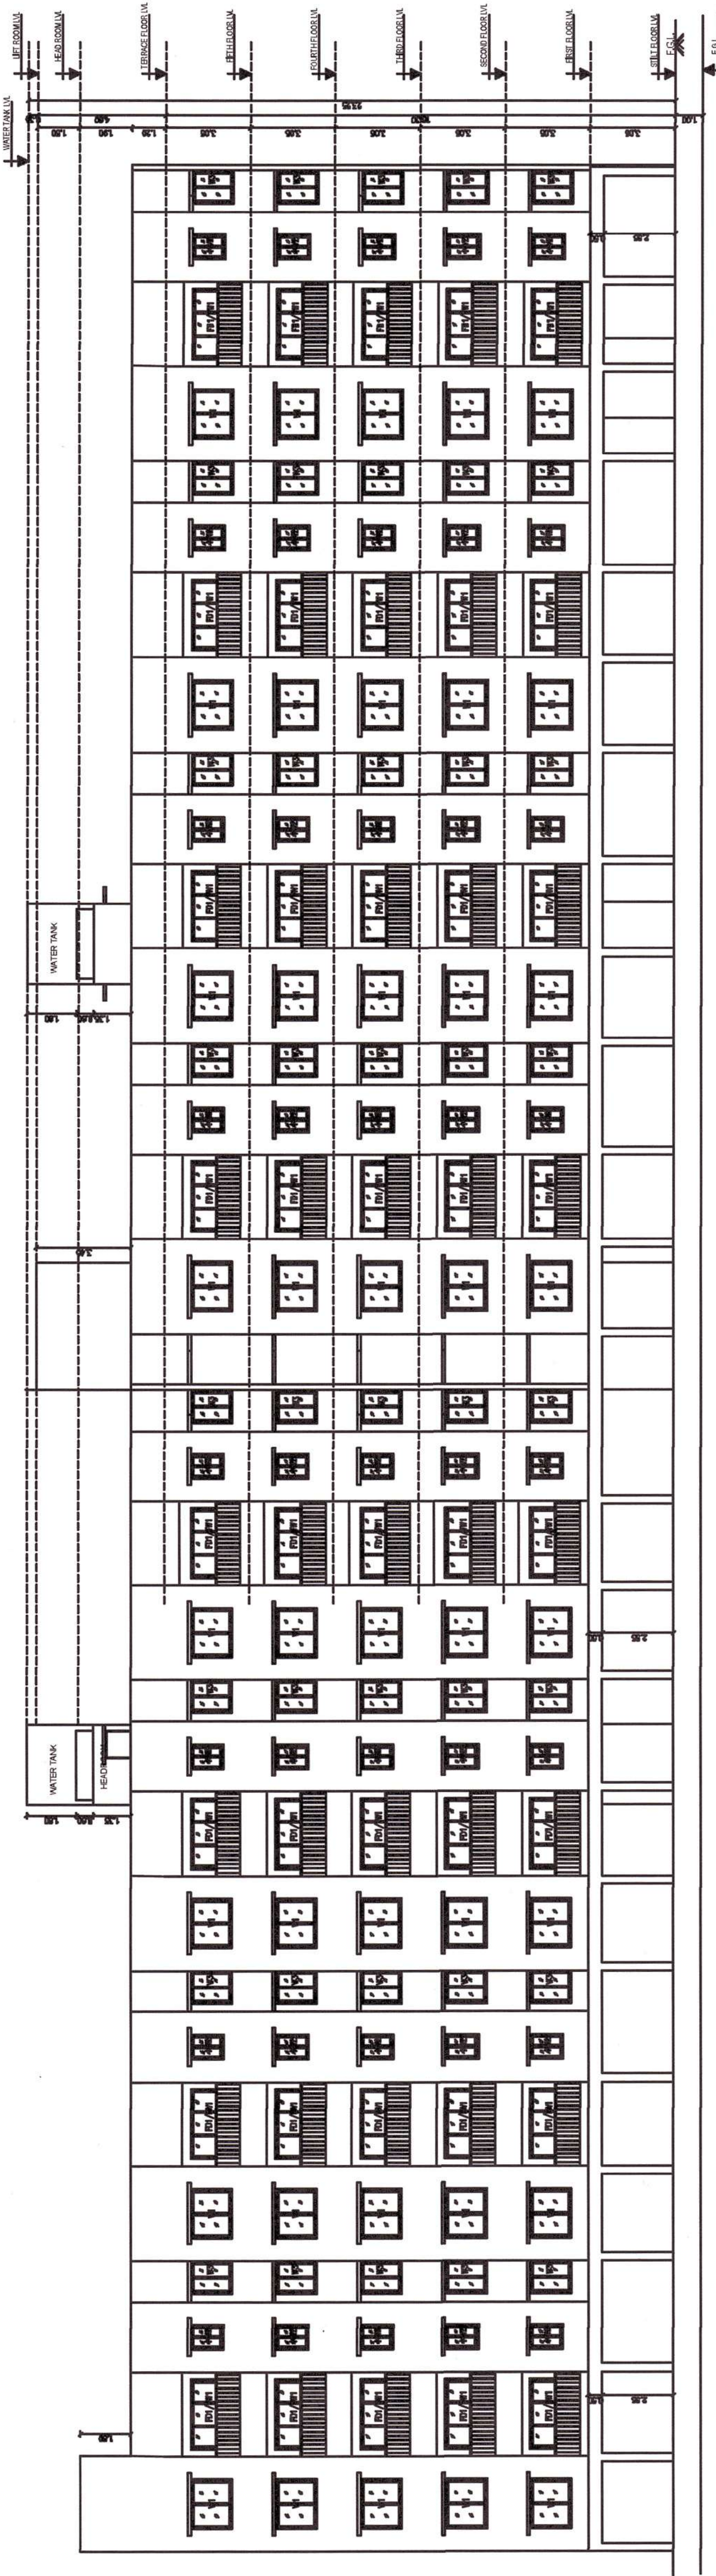

ELEVATION-E1

For CASA GRANDE COIMBATORE LLP

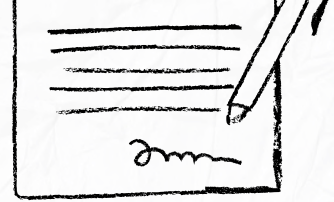

our services doesn't just end there



Buying & Selling Services

Property Buying Assistance, Property Selling Support, Market Price Analysis, Owner Outreach and Negotiation.



Legal & Documentation Services

Certified EC, Patta, legal opinions, property verification, due diligence, litigation solutions, and legal heir certificates.



Property Development & Approvals

Building plan approvals, construction, layout and sub-division approvals, zone conversion, and occupancy certification.




NRI & Investment Services

Escrow Services, Rentals, Litigation Solutions, Property Valuation and Property Management



Compliance & Special Services

Demolition, Vaasthu checks, regularization of unauthorized buildings, and office space solutions.

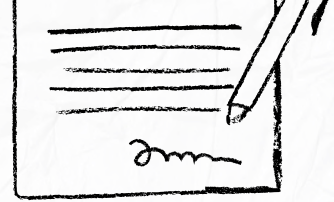

 **empowering your real estate decisions
with smart tools**



Property Valuation & Cost Estimation

Guideline Value, Apartment Composite Value, Stamp Duty & Registration Fees Calculator, Building Value Calculator, Capital Gains Calculator, Area Unit Converter, Length Unit Converter



Ownership, Compliance & Legal Verification

Encumbrance Certificate (EC) Search, Find Your SRO, Temple Property Check, WAQF Property Check, View Patta/Chitta, View FMB, Patta Analyzer, EC Analyzer



Zoning & Land Use Analysis

Land Use Zone Finder, CRZ Zone Check, Aquifer Zone Check, CBA Check, EWS Check, Road Width Check, Proposed Road Widening Check, FSI Calculator



Property Documentation & Workflow Tools

Forms & Templates, Document Generator, Document Translation, Dictionary



Vastu & Property Management Tools

Home Vastu Shastra, Plot Vastu Shastra, Property Management



We're honored to be part of your
real estate journey

3/350/2 Mettukuppam,
OMR Thoraipakkam,
Chennai, India

hello@verified.realestate
[+91 9996 12 9996](tel:+919996129996)
www.verified.realestate