


PLAN SHOWING THE PROPOSED CONSTRUCTION OF R.C.C. ROOF RESIDENTIAL BUILDING.

IN RE.SY.NO.490/8 OF CHERUCOLE VILLAGE IN ATTOOR TOWN PANCHAYAT.


OWNED BY: Mr. ARUL DHAS. S/O. Mr. JOSEPH, THOZHICHAL, PILA VILAI, KUTTAKUZHIL.

VEEYANNOOR POST, THIRUVATTAR TALUK, K.K. DISTRICT.


ALL DIMENSIONS ARE IN METERS SCALE 1:100

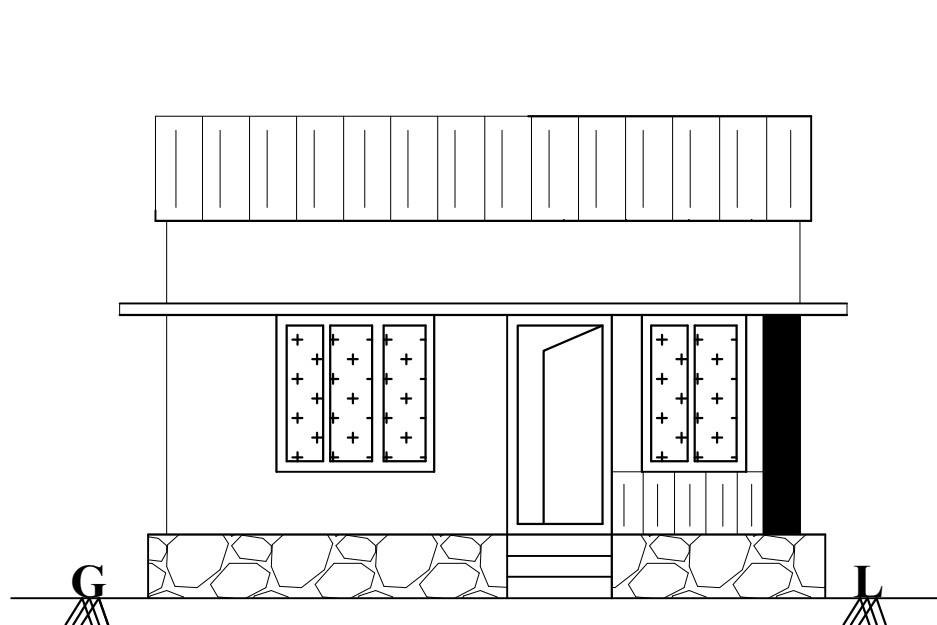

ELEVATION

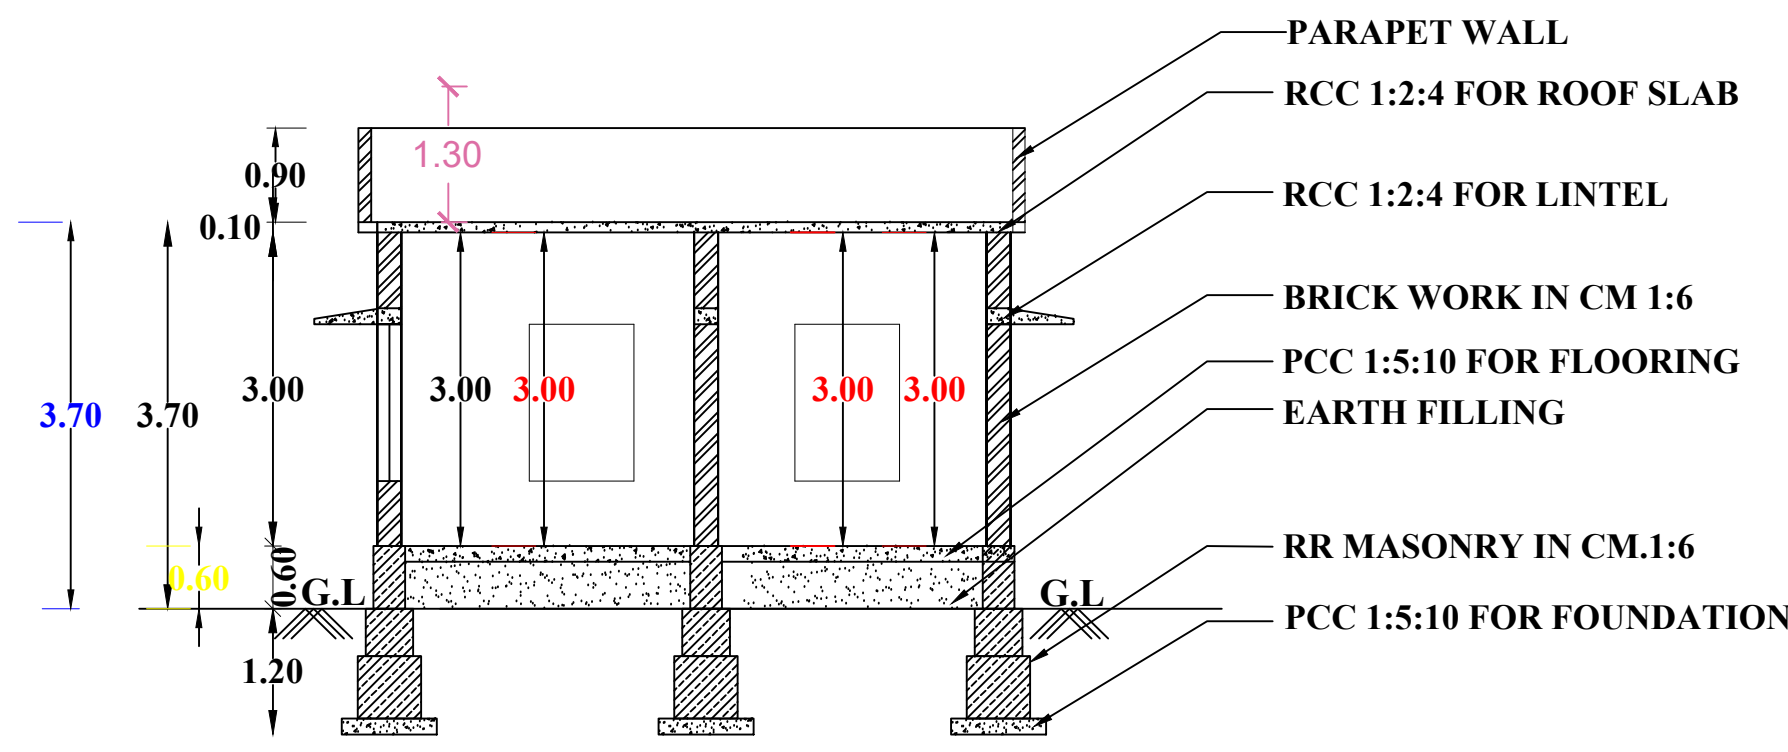


SECTION ON 'AB'

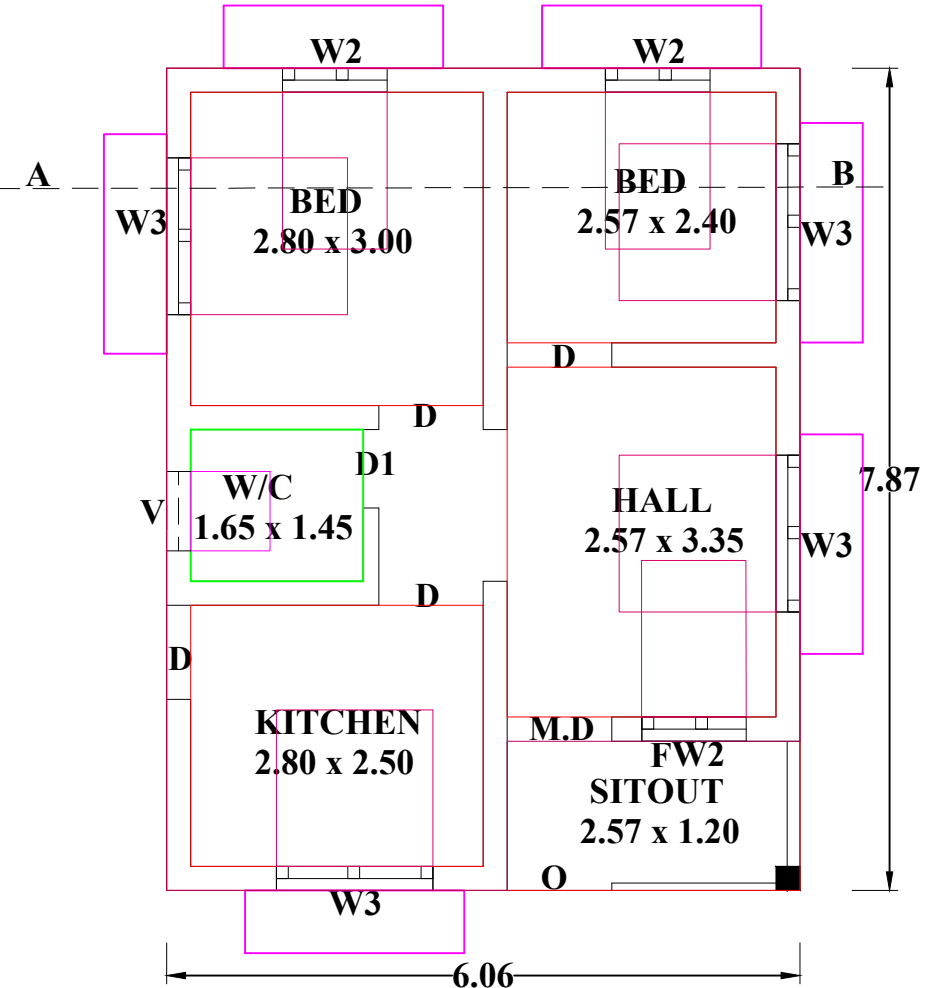


GROUND FLOOR PLAN

PLAN INFO
PATTA_NO=278
TALUK=THIRUVATTAR
DISTRICT=KANNYAKUMARI
SURVEY_NO=490/8
PLOT_AREA_M2=101.18
AS_PER_DOCUMENT=101.18
AS_AT_SITE=105.24
FMB OR PLR=101.18
JURISDICTION_TYPE= PANCHAYAT
SINGLE_FAMILY_BLDG=YES
LAND_USE_ZONE = RESIDENTIAL
CRZ=NO
SECURITY_ZONE=NO
ACCESS_WIDTH_M=3.00
WHETHER GOVT OR AIDED SCHOOL=NO
ROAD_WIDTH=3.00
ROAD_LENGTH=100
AVG_PLOT_DEPTH=11.80
AVG_PLOT_WIDTH=11.19
RWH_DECLARED=YES
BUILDING_NEAR_TO_RIVER=NO
OSR_APPLICABLE=NO
OSR_SURRENDER OR BUYBACK=BUYBACK
PREMIUM_FSI_REQUIRED=NO
IS_APPROVED_LAYOUT=NO
AREA_TYPE=OTHERS
BUILDING_NEAR_MONUMENT=NO
BUILDING_NEAR_GOVT_BLDG=NO
PROVISION_FOR_GREEN_BUILDINGS_AND_SUSTAINABILITY=NO
FIRE_PROTECTION_AND_FIRE_SAFETY_REQUIREMENTS=NO
NOC_FOR_CONSTRUCTION_NEAR_MONUMENT=NO
BARRIER_FREE_ACCESS_FOR_PHYSICALLY_CHALLENGED_PEOPLE=YES
FIRE_PROTECTION_AND_FIRE_SAFETY_REQUIREMENTS=YES
NOC_FIRE_DEPT=NO
IS_SWIMMING_POOL_EXISTS=NO
IF_HERITAGE_TOWN_LESS_THAN_1KM_RADIUS=NO

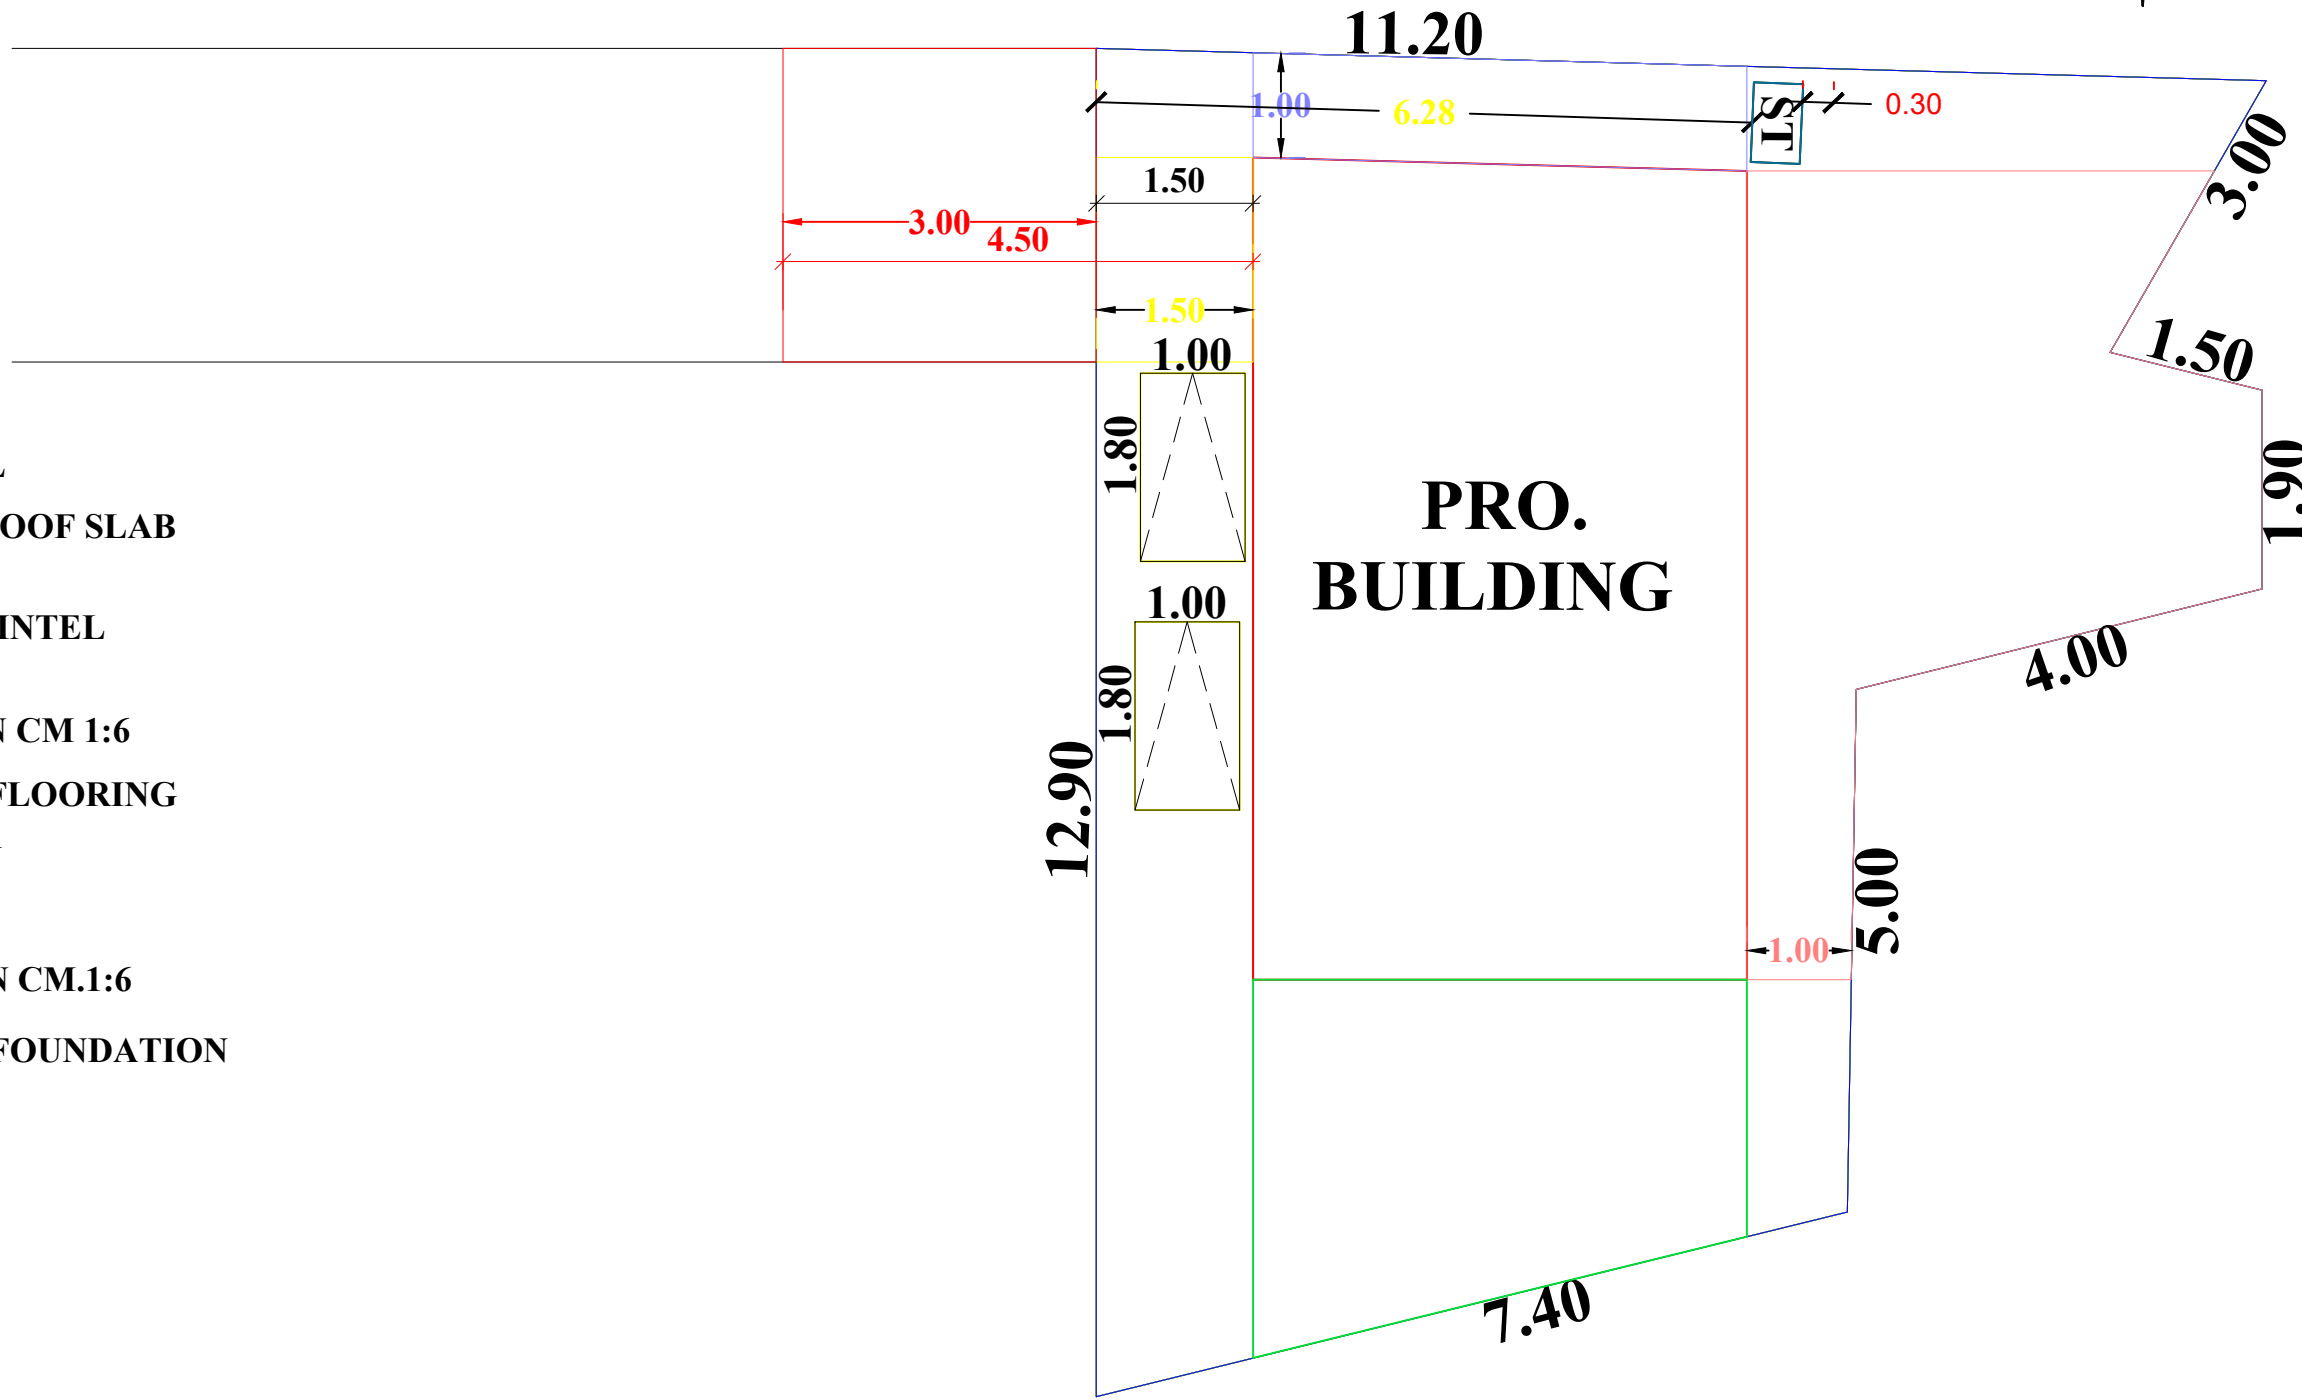

SITE PLAN
SCALE 1:100

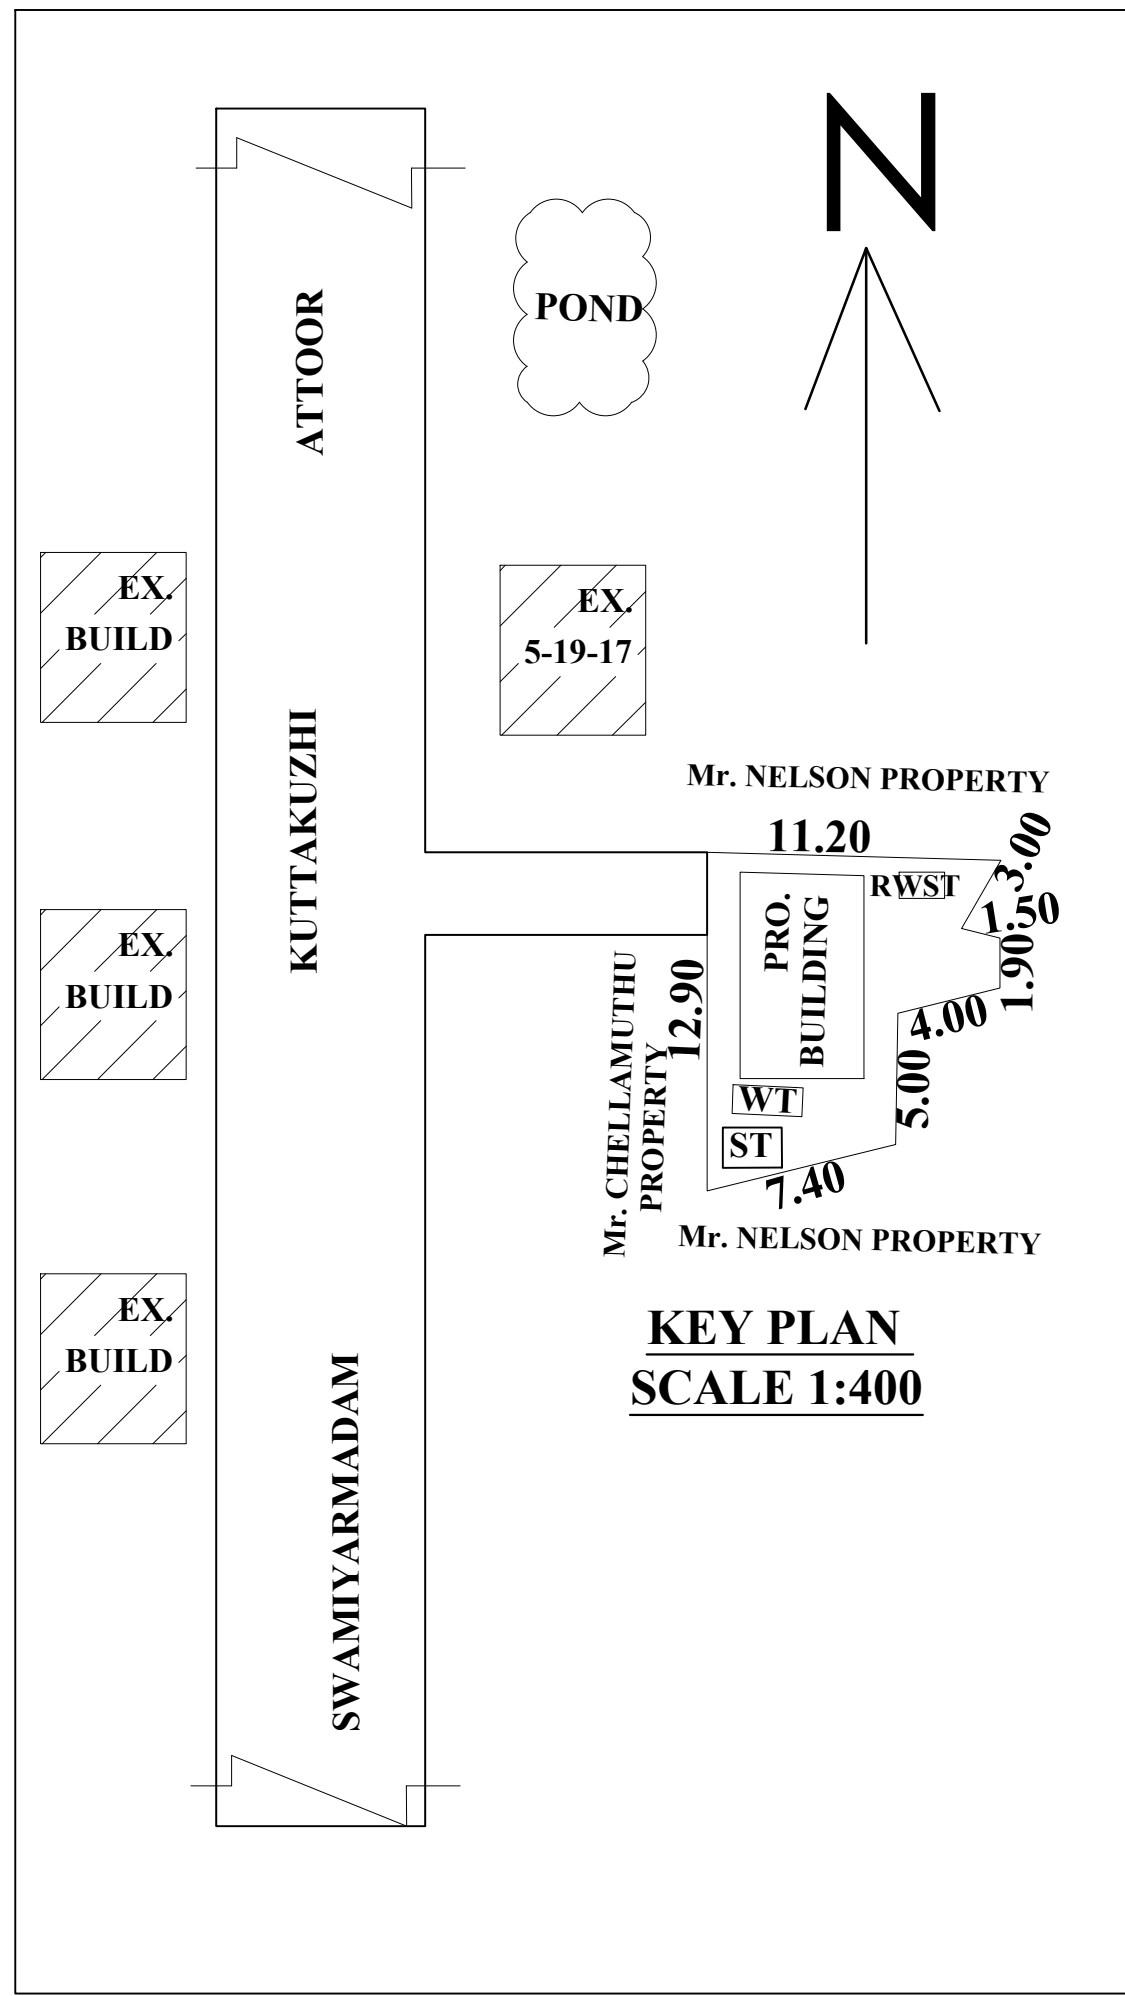

KEY PLAN
SCALE 1:400

ALL DIMENSIONS ARE IN METERS SCALE 1:100

COLOUR INDEX

ROAD & STREET

PROPOSED

EXISTING BUILDING

BOUNDARY

SCHEDULE OF JOINERIES :

DOOR: D: 1.00x2.00, D1:0.75x2.00
WINDOW:W3:1.50x1.50, W1:1.00x1.50
VENTILATOR:V:0.60x0.45

AREA OF THE SITE : 02.500CENT, 101.18.00Sq.M.

<u>PROPOSED</u> BUILDING DETAILS	PLINTH AREA		FLOOR AREA	
	Sq.M.	Sq.Ft.	Sq.M.	Sq.Ft.
GROUND FLOOR	47.69	513.14	37.08	398.98



CONSTRUCTION AREA : 01.176CENT.

VACANT AREA : 01.324CENT.



SIGN OF OWNER:

SIGN OF REGISTERED ENGINEER

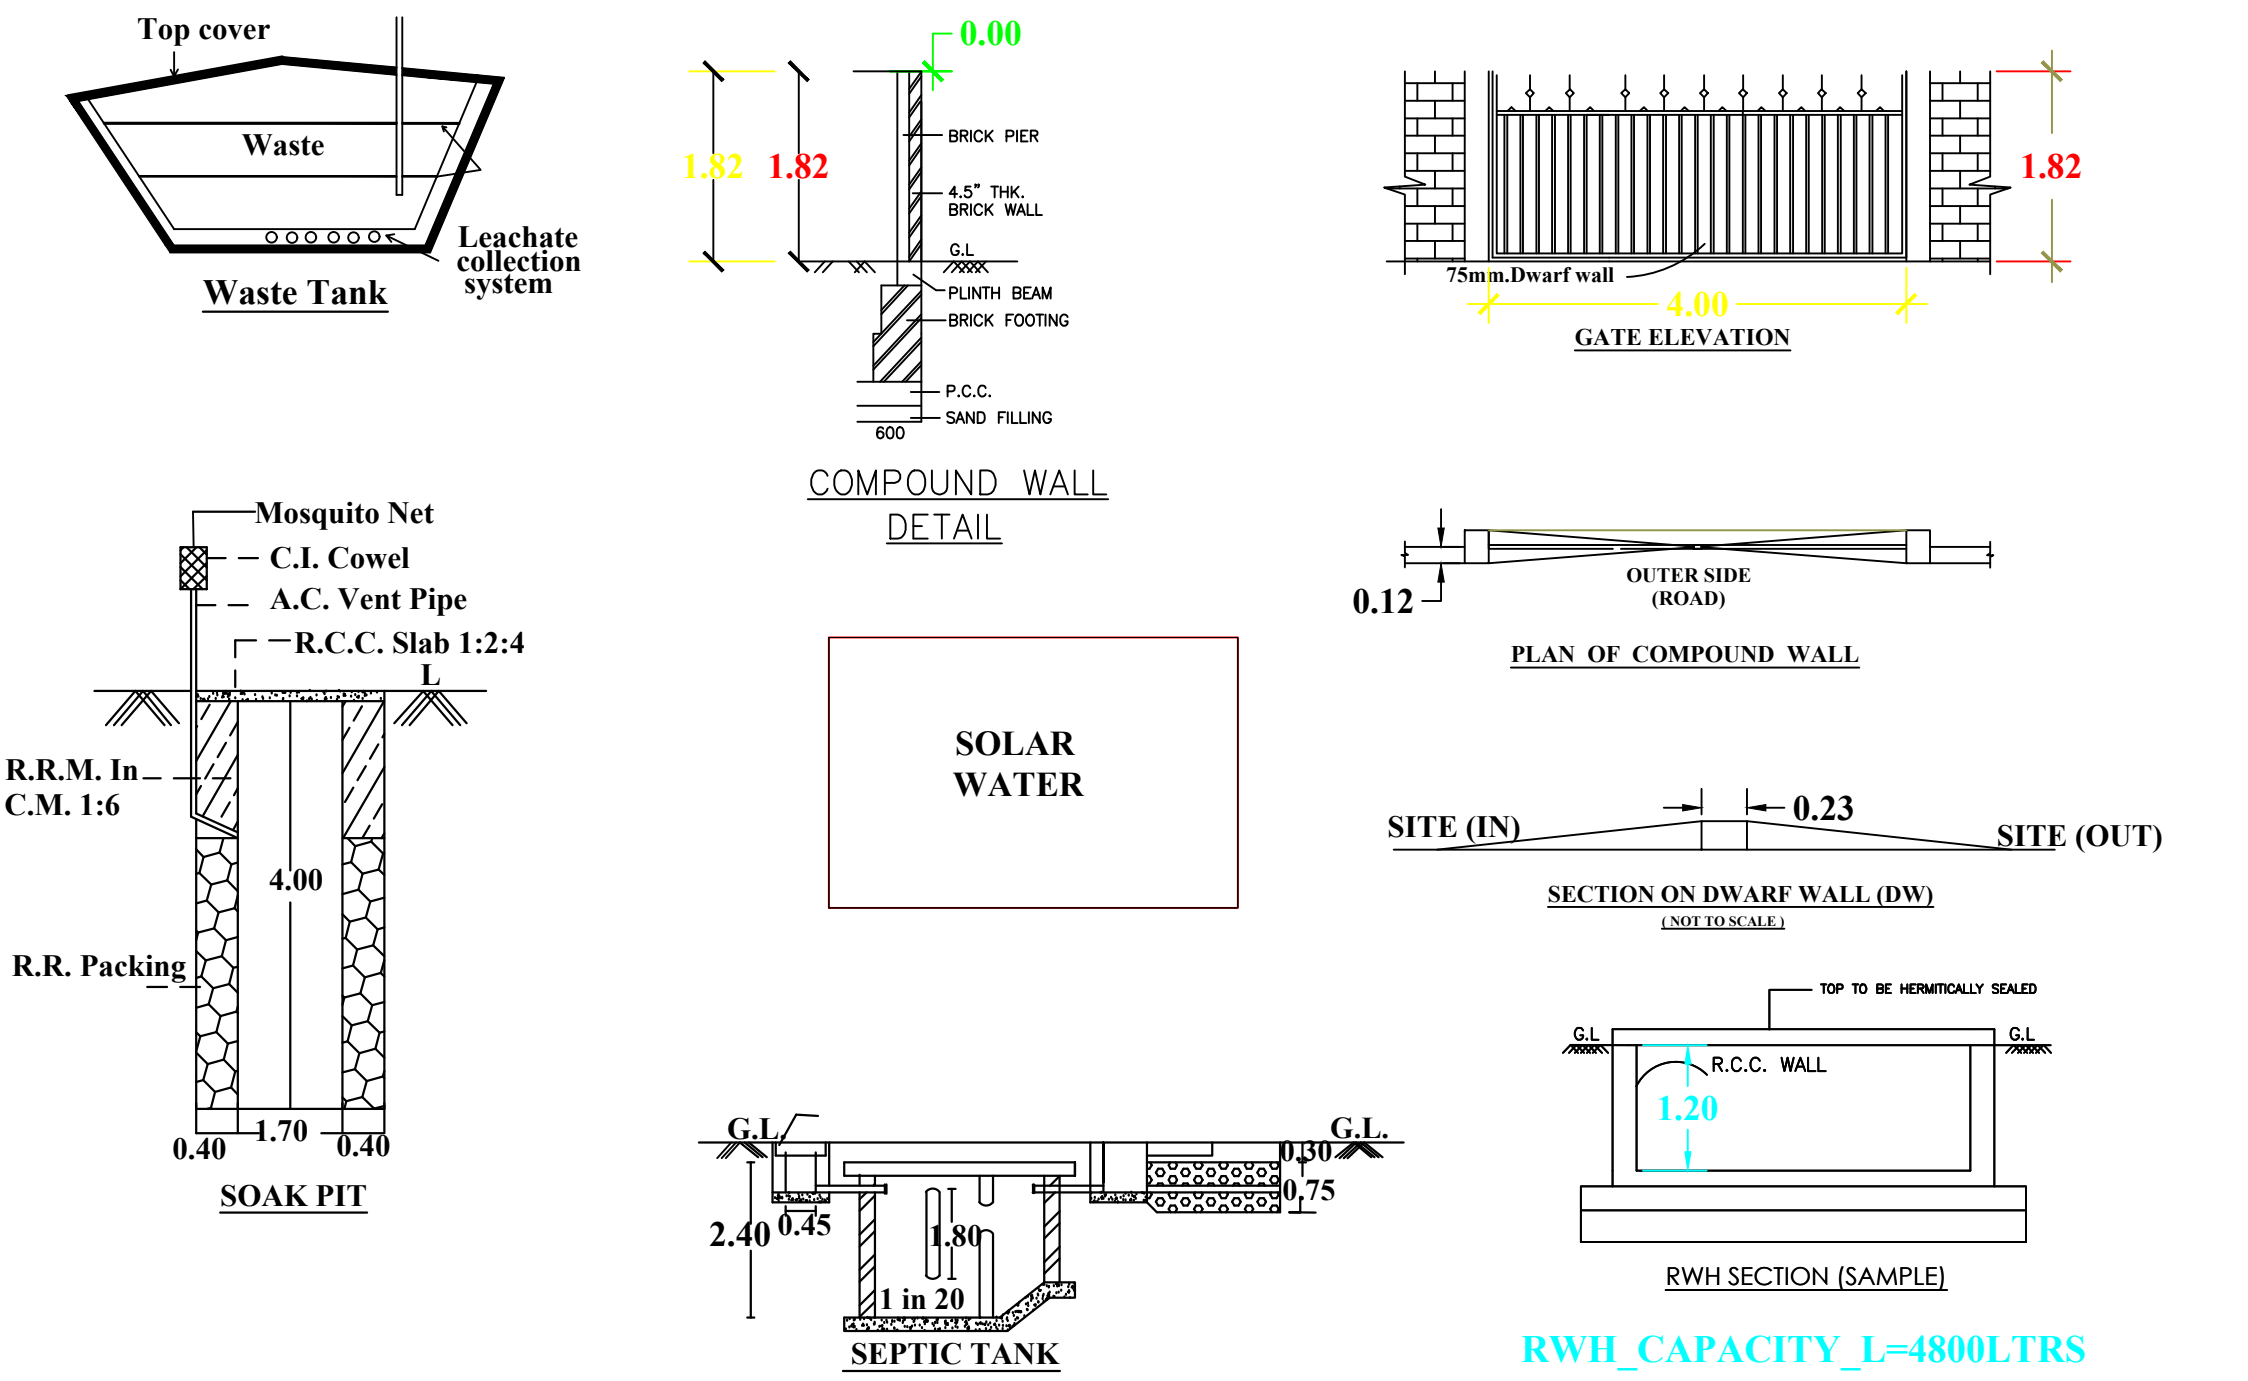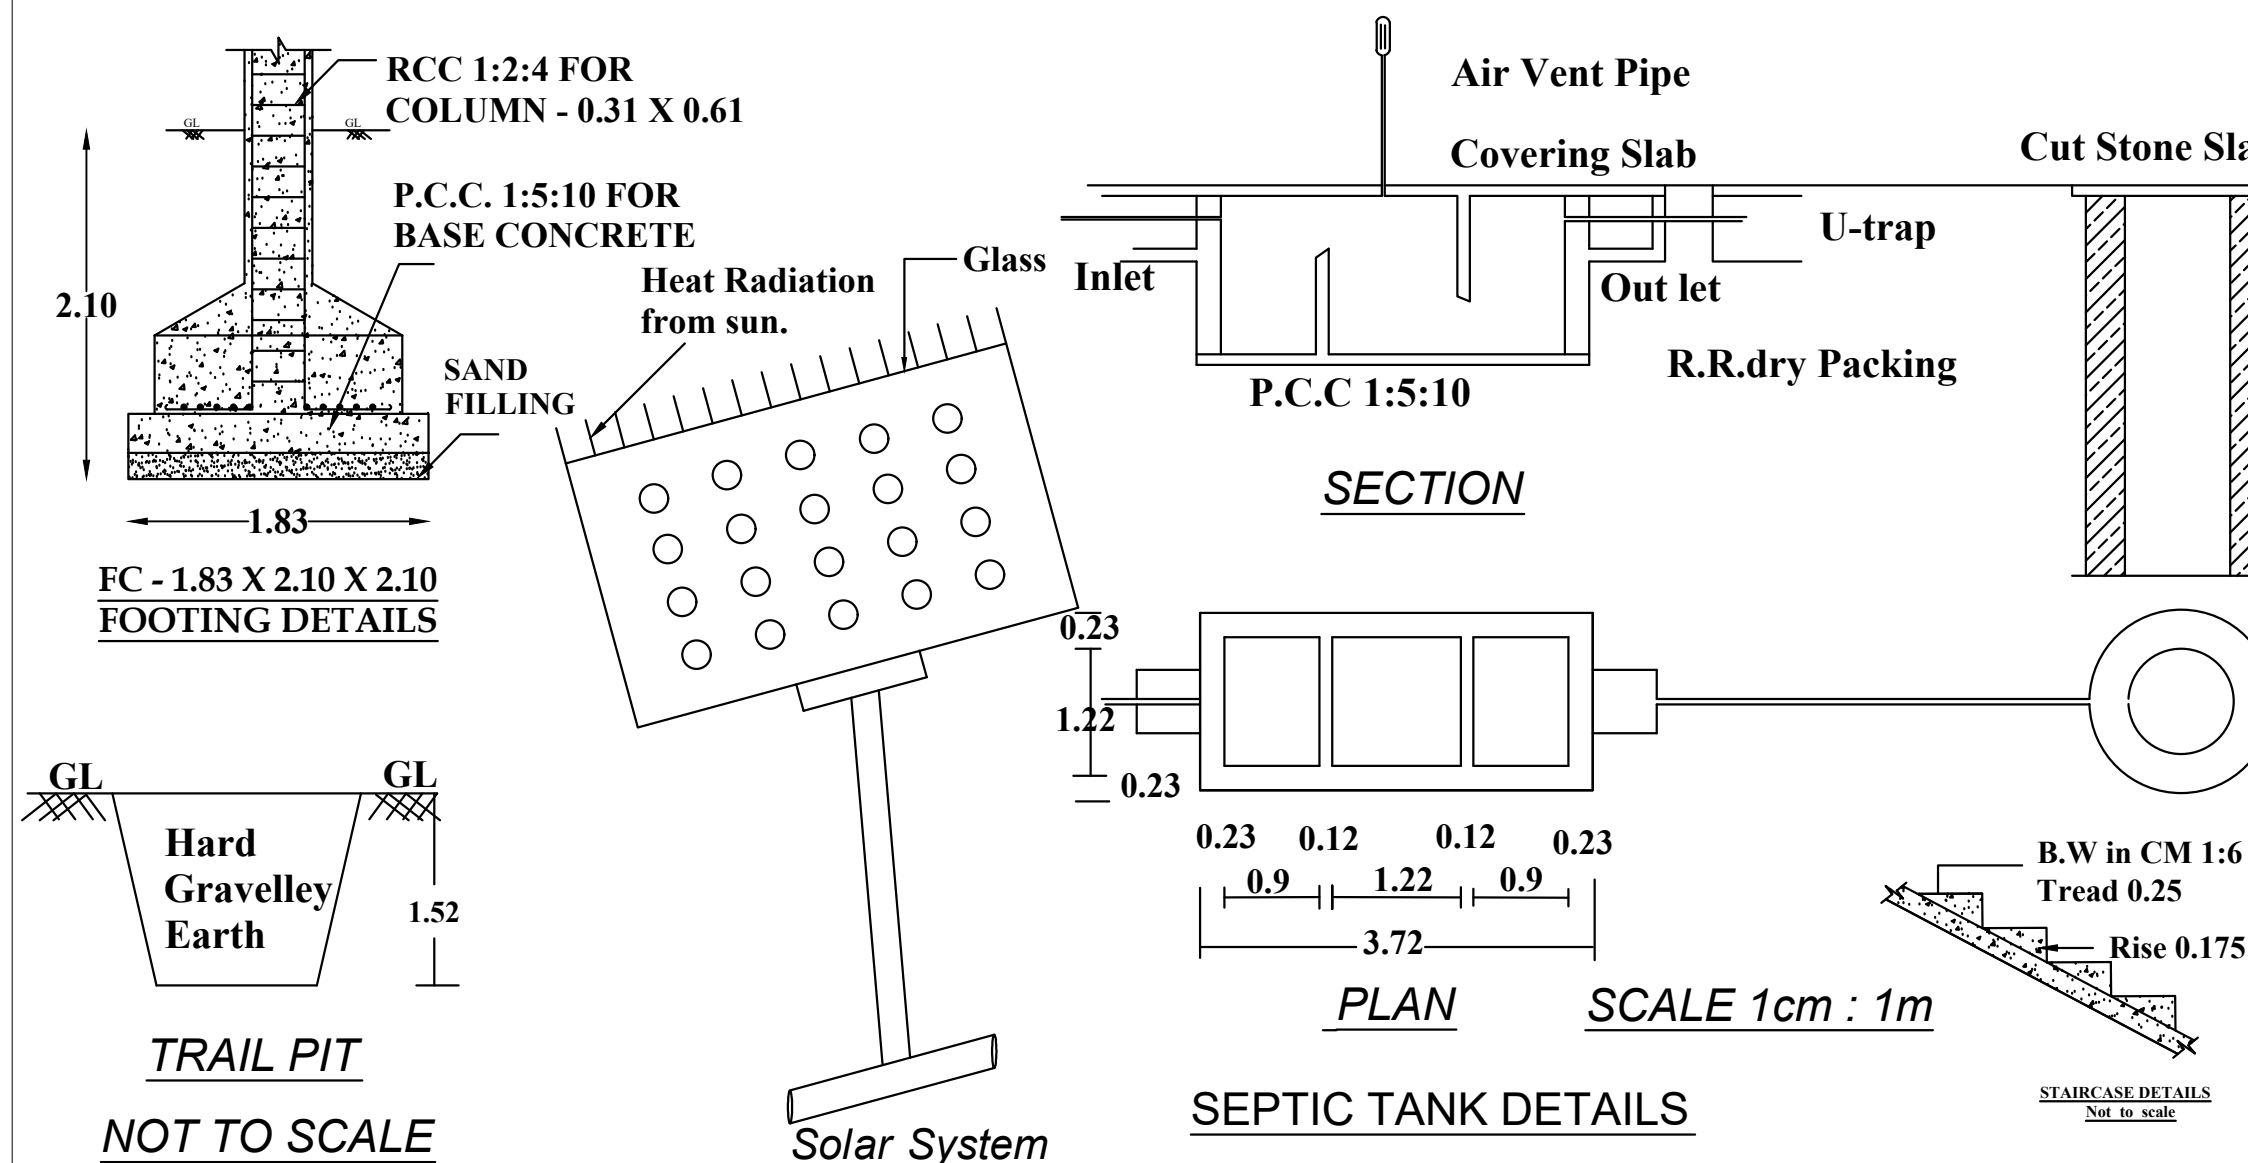

SOLAR
PANEL

Solar panel

WATER_TANK_CAPACITY_L=6000LTRS

