




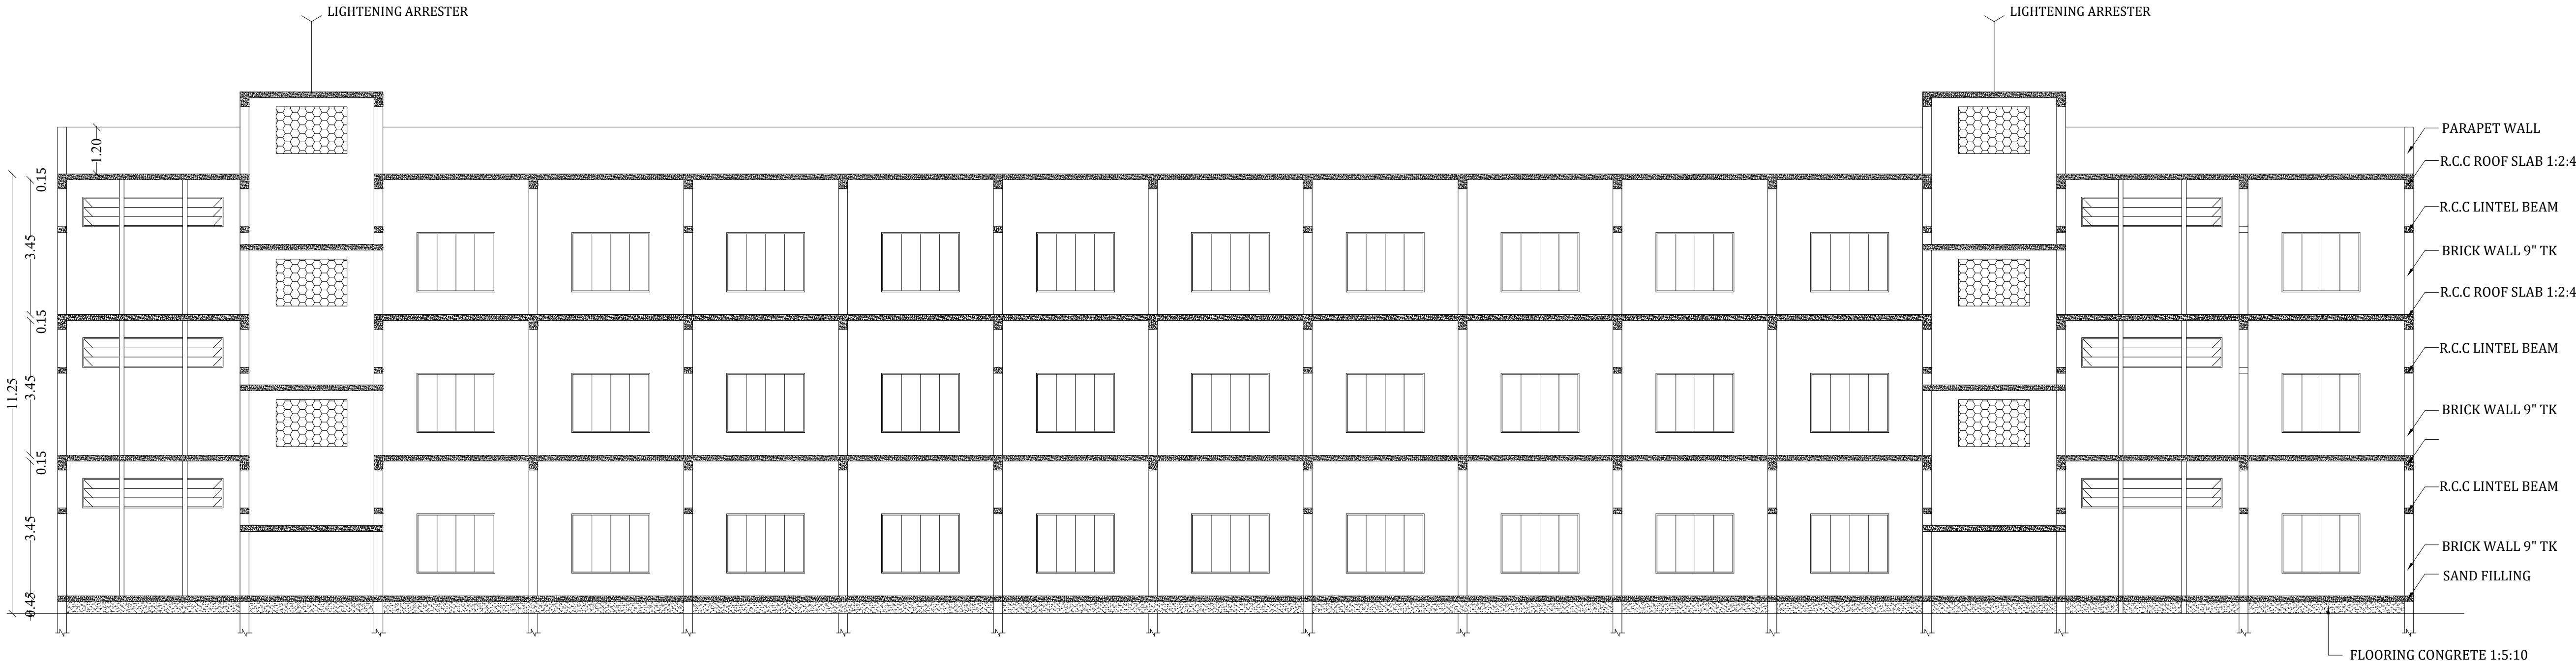

SECTION - AA

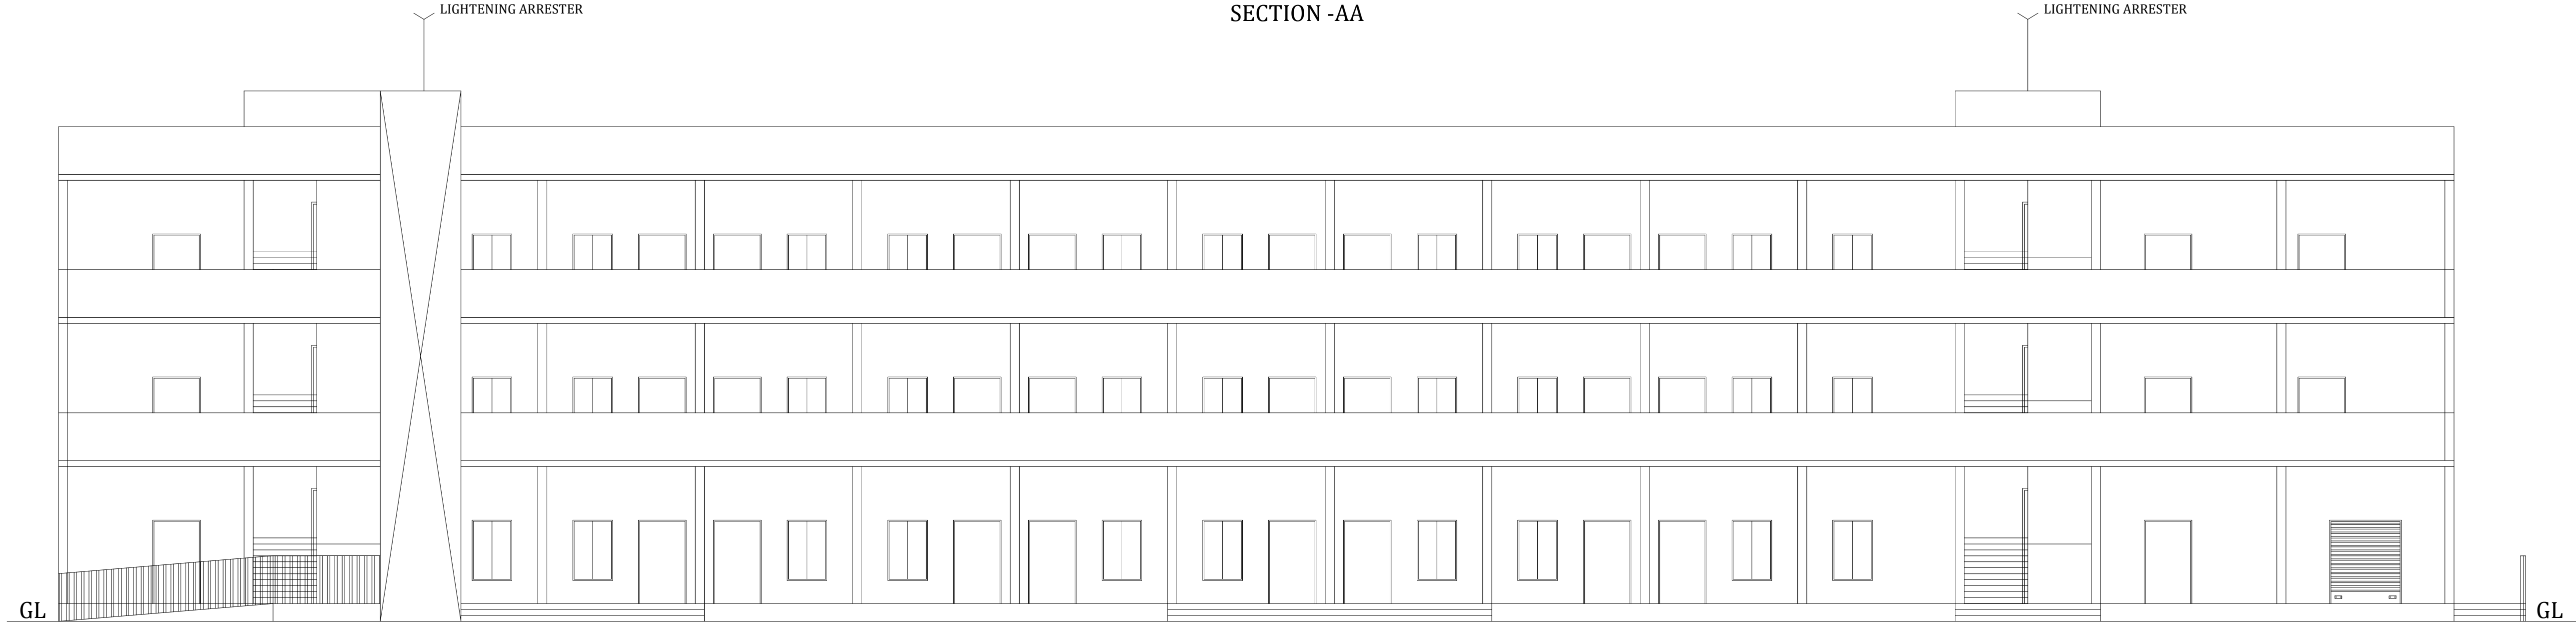

ELEVATION

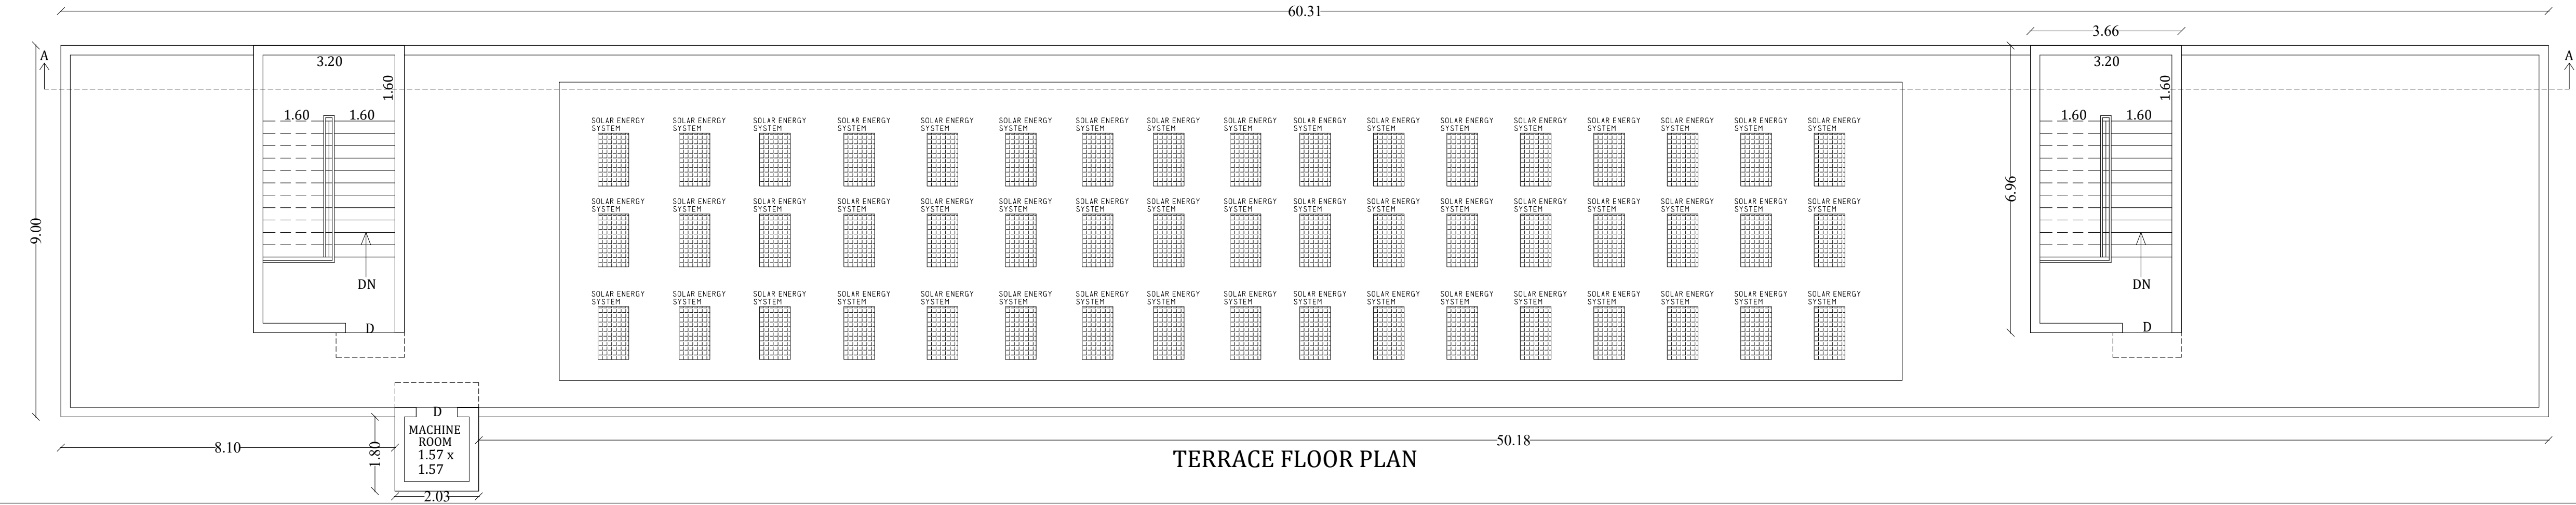

TERRACE FLOOR PLAN

PLAN SHOWING THE PROPOSED CONSTRUCTION OF SCHOOL BUILDING IN S.NO:18/ 412, 4H.3C, 20/ 2A1A, AT CHINNAPOOLAMPATTI VILLAGE, PERAIYUR TALUK, MADURAI DISTRICT.

(SCALE 1:100)

SCHEDULE OF JOINERY

D	DOOR	1.20 x 2.10
D1	DOOR	0.76 x 2.10
W	WINDOW	2.00 x 1.52
W1	WINDOW	1.00 x 1.52
V	VENTILATOR	4.60 x 0.76
V1	VENTILATOR	3.60 x 0.76
J	JOLY	1.82 x 1.20

AREA DETAILS:

Description	NON FSI SQ.M	FSI SQ.M	TOTAL AREA
Area of Ground floor		546.44	546.44
Area of First floor		546.44	546.44
Area of Second floor		546.44	546.44
Area of Head Room	55.06		55.06
Total Area	55.06	1639.32	1694.38

OFFICE USE

மாவுட்ட நகர் ஊரமைப்பு அலுவலகம்
மதுரை மாவுட்டம்
இணையதள எண். SWP/BPA/072642/2023.
உத்தரவில் கண்டுள்ளவாறு மனையிடத்திற்கு
'A' TO 'K' என எல்லையிட்டு
அம்மனையிடத்தில் அமையும் கட்டிட
வரைபடத்திற்கு க.வ.ந.ஊ.உ.இ(ம.மா) எண்
01 C /2024 என எண்ணிடப்பட்டு செயலாணை
கடிதம் SWP/BPA/072642/2023 தெரிவித்துள்ள
நிபந்தனைகளுடன் மனையிட
ஒப்புதல் மற்றும் கட்டிட வரைபடத்திற்கு
தொழில்நுட்ப ஒப்புதல் வழங்கப்படுகிறது.

MUTHU S.
B.E. M.Sc.(Struct) P.E. CIV. ENGR. 1178.
Chartered Engineer Regn. No. F-417253
Govt. Approved Panel Engineer
Regional Architect Regn. No. CA1594167
Value of Wealth Tax & Income Tax
Government of India, Regn. No. C184 of 1284
Panel Value of L.C. of India
37, North Velli Street, Madurai-625 017

ARCHITECT

G. S.

APPLICANT

Er. M. KARINAKARAN, B.Sc., B.E., P.E.
Chartered Engineer and Valuer
Registered Structural Engineer
Certificated Issued of Structural Stability
Industrial Safety and Health
11-13, Antony Complex
J.J. Nagar Bus Stop, Arambur
Madurai-625 017, Cell: 98437 23896

STRUCTURAL
ENGINEER

Er. T. BABU, B.E.,
PLAN CENTER
Registration No. RE 0182019 (Grade II)
No.25, South Street, Near Amma Mess
Tallakulam, Madurai - 2
Ph: 8220044943, 9786948414

ENGINEER

PLAN SHOWING THE PROPOSED CONSTRUCTION OF SCHOOL BUILDING IN S.NO:18/ 4I2, 4H,3C, 20/ 2A1A, AT CHINNAPOOLAMPATTI VILLAGE, PERAIYUR TALUK, MADURAI DISTRICT.

SHEET NO:2

(SCALE 1:100)

SCHEDULE OF JOINERY

D	DOOR	1.20 x 2.10
D1	DOOR	0.76 x 2.10
W	WINDOW	2.00 x 1.52
W1	WINDOW	1.00 x 1.52
V	VENTILATOR	4.60 x 0.76
V1	VENTILATOR	3.60 x 0.76
J	JOLLY	1.82 x 1.20

AREA DETAILS:

Description	NON FSI SQ.M	FSI SQ.M	TOTAL AREA
Area of Ground floor		546.44	546.44
Area of First floor		546.44	546.44
Area of Second floor		546.44	546.44
Area of Head Room	55.06		55.06
Total Area	55.06	1639.32	1694.38

OFFICE USE


மாவட்ட நகர் ஊரமைப்பு அலுவலகம்
மதுரை மாவட்டம்
இணையதள எண். SWP/BPA/072642/2023.
உத்தரவில் கண்டுள்ளவாறு மனையிடத்திற்கு
'A' TO 'K' என எல்லையிட்டு
அம்மனையிடத்தில் அமையும் கட்டட
வரைபடத்திற்கு க.வ.ந.ஊ.உ.இ(ம.மா) எண்
01 B/2024 என எண்ணிடப்பட்டு செயலாணை
கமர்தம் SWP/BPA/072642/2023 தெரிவித்துள்ள
நிபந்தனைகளுடன் மனையிட
ஒப்புதல் மற்றும் கட்டிட வரைபடத்திற்கு
தொழில்நுட்ப ஒப்புதல் வழங்கப்படுகிறது.

ARCHITECT


STRUCTURAL
ENGINEER

APPLICANT


ENGINEER

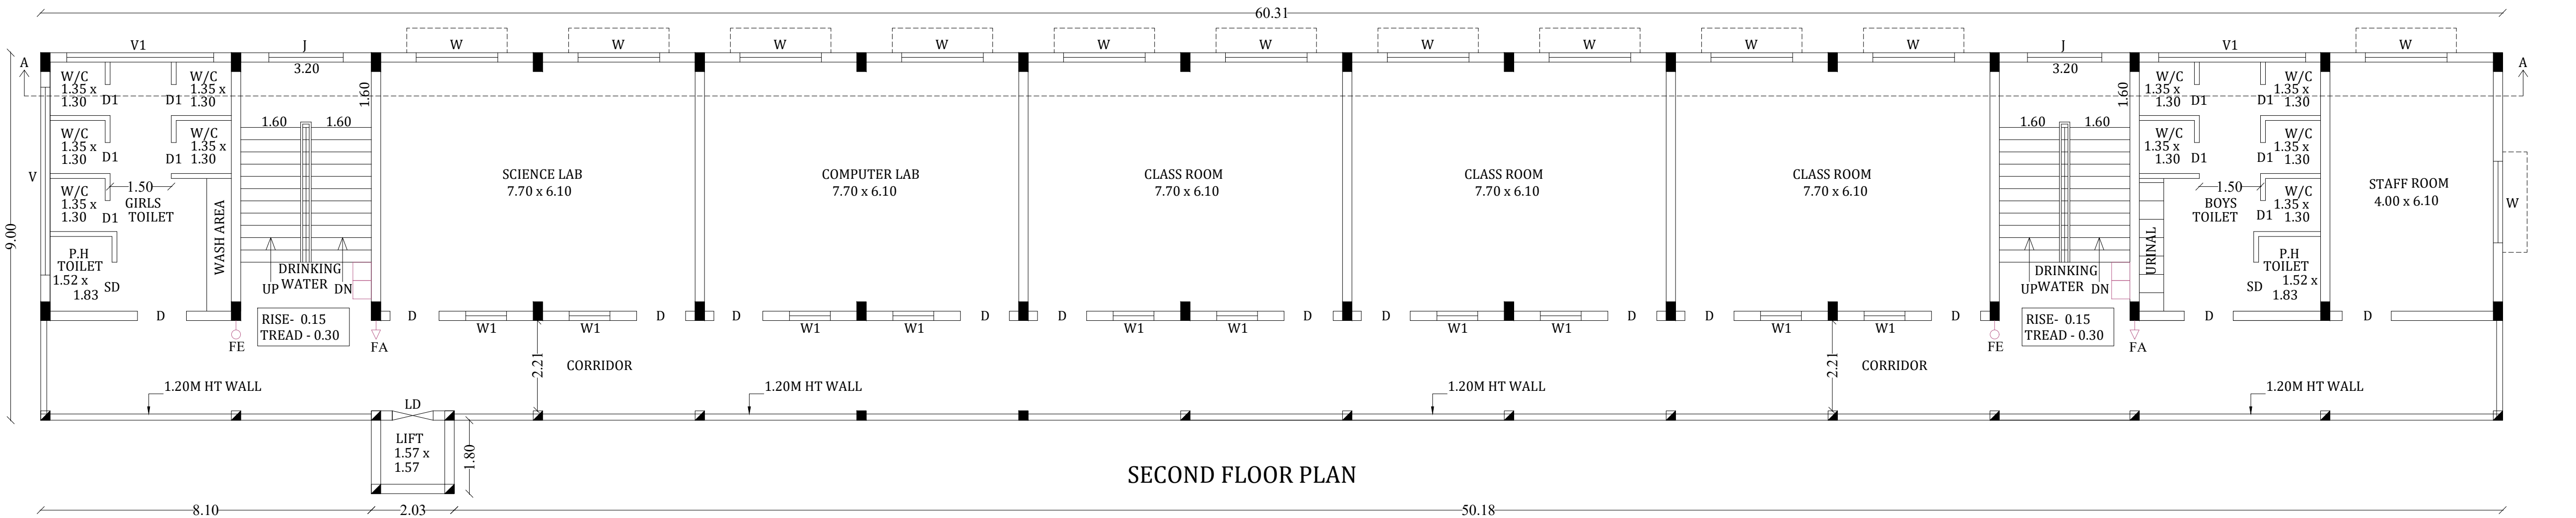




SECOND FLOOR PLAN

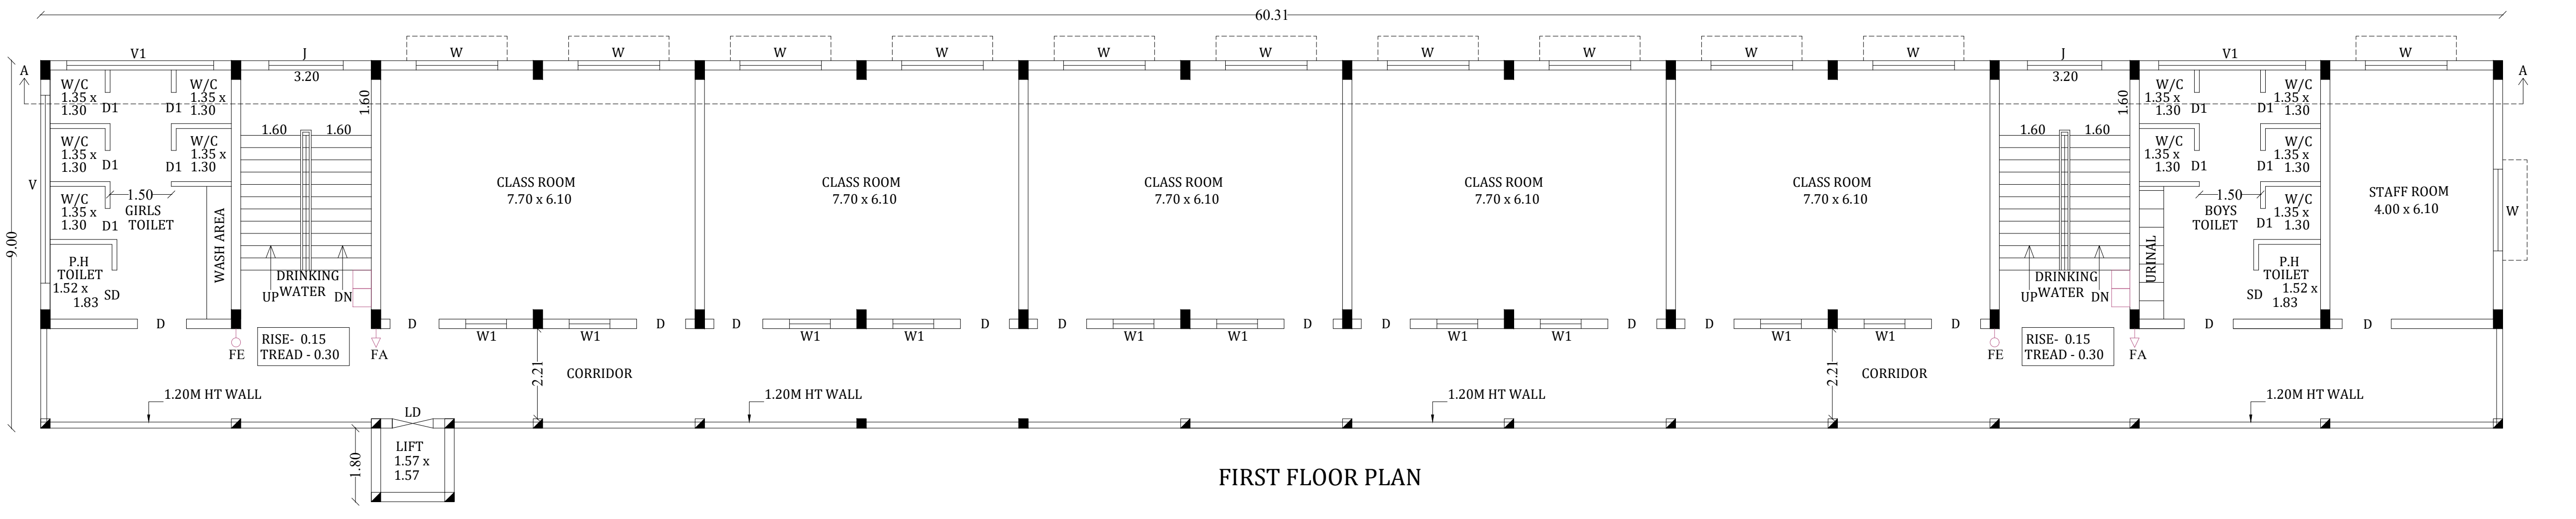

FIRST FLOOR PLAN

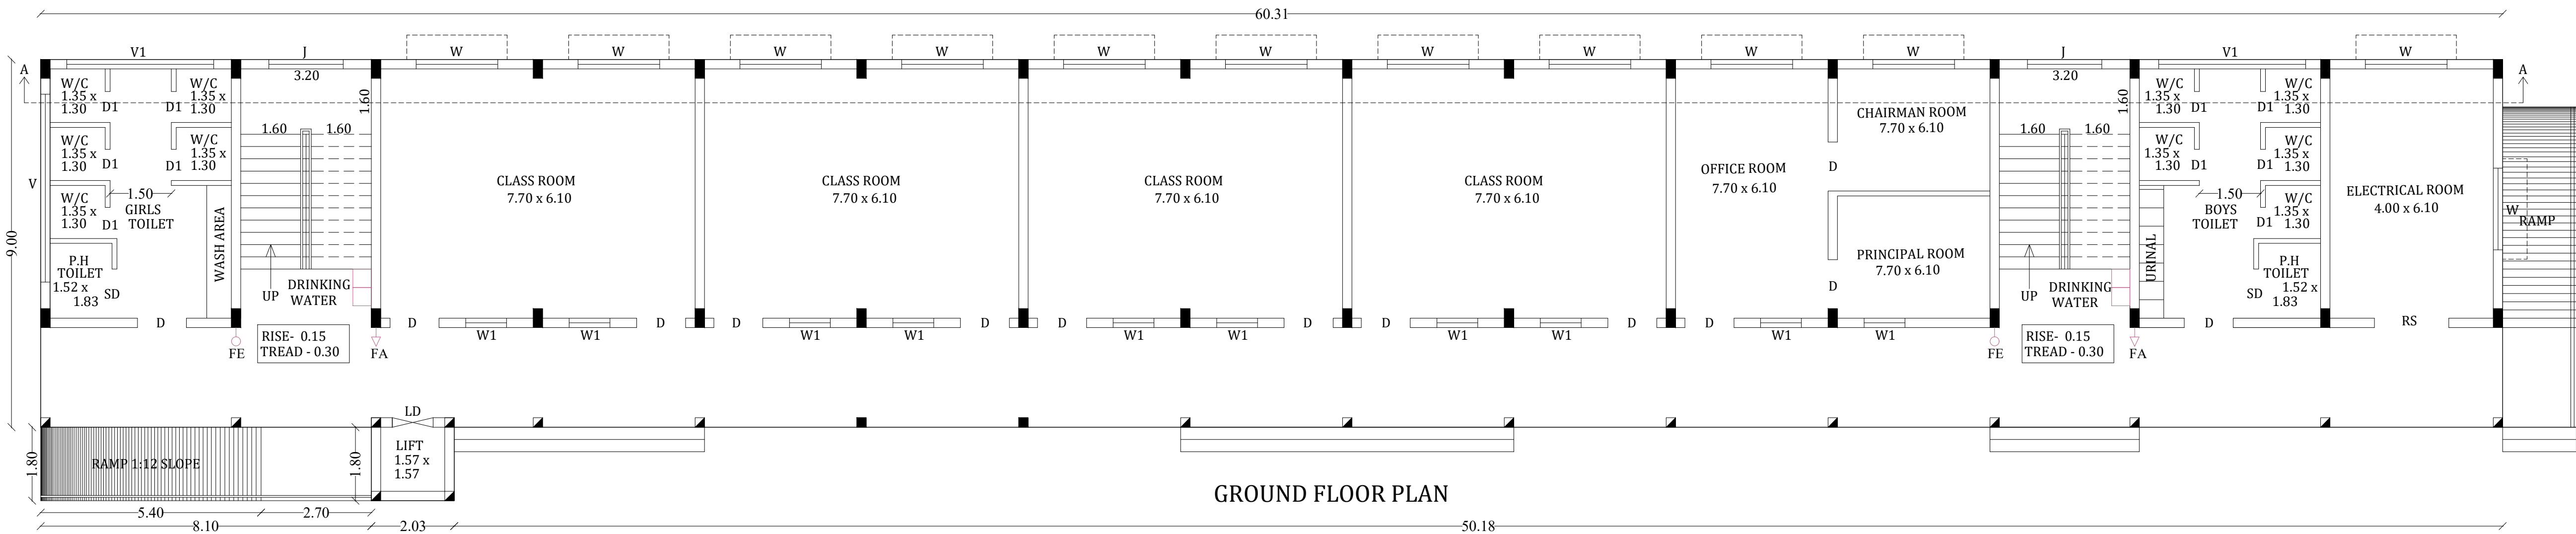

GROUND FLOOR PLAN

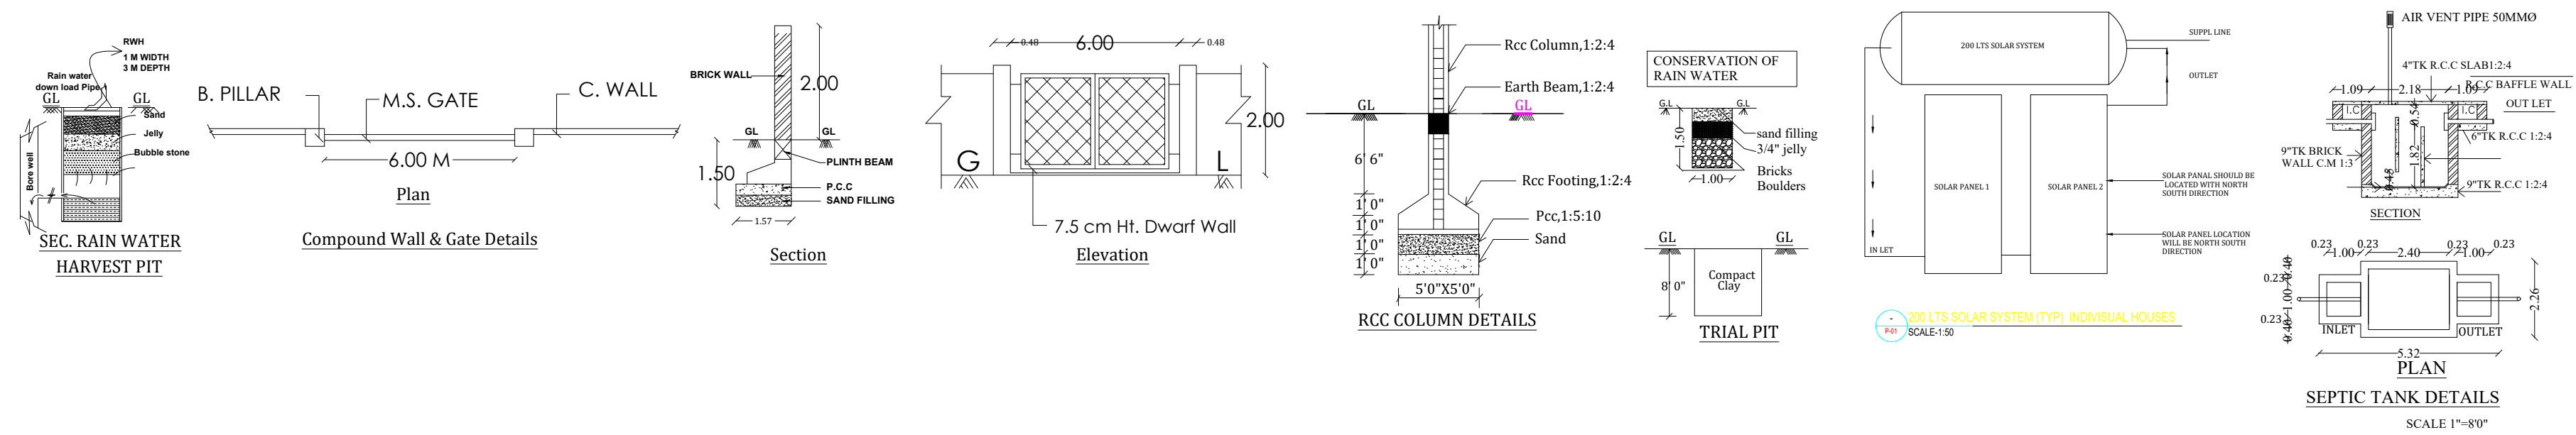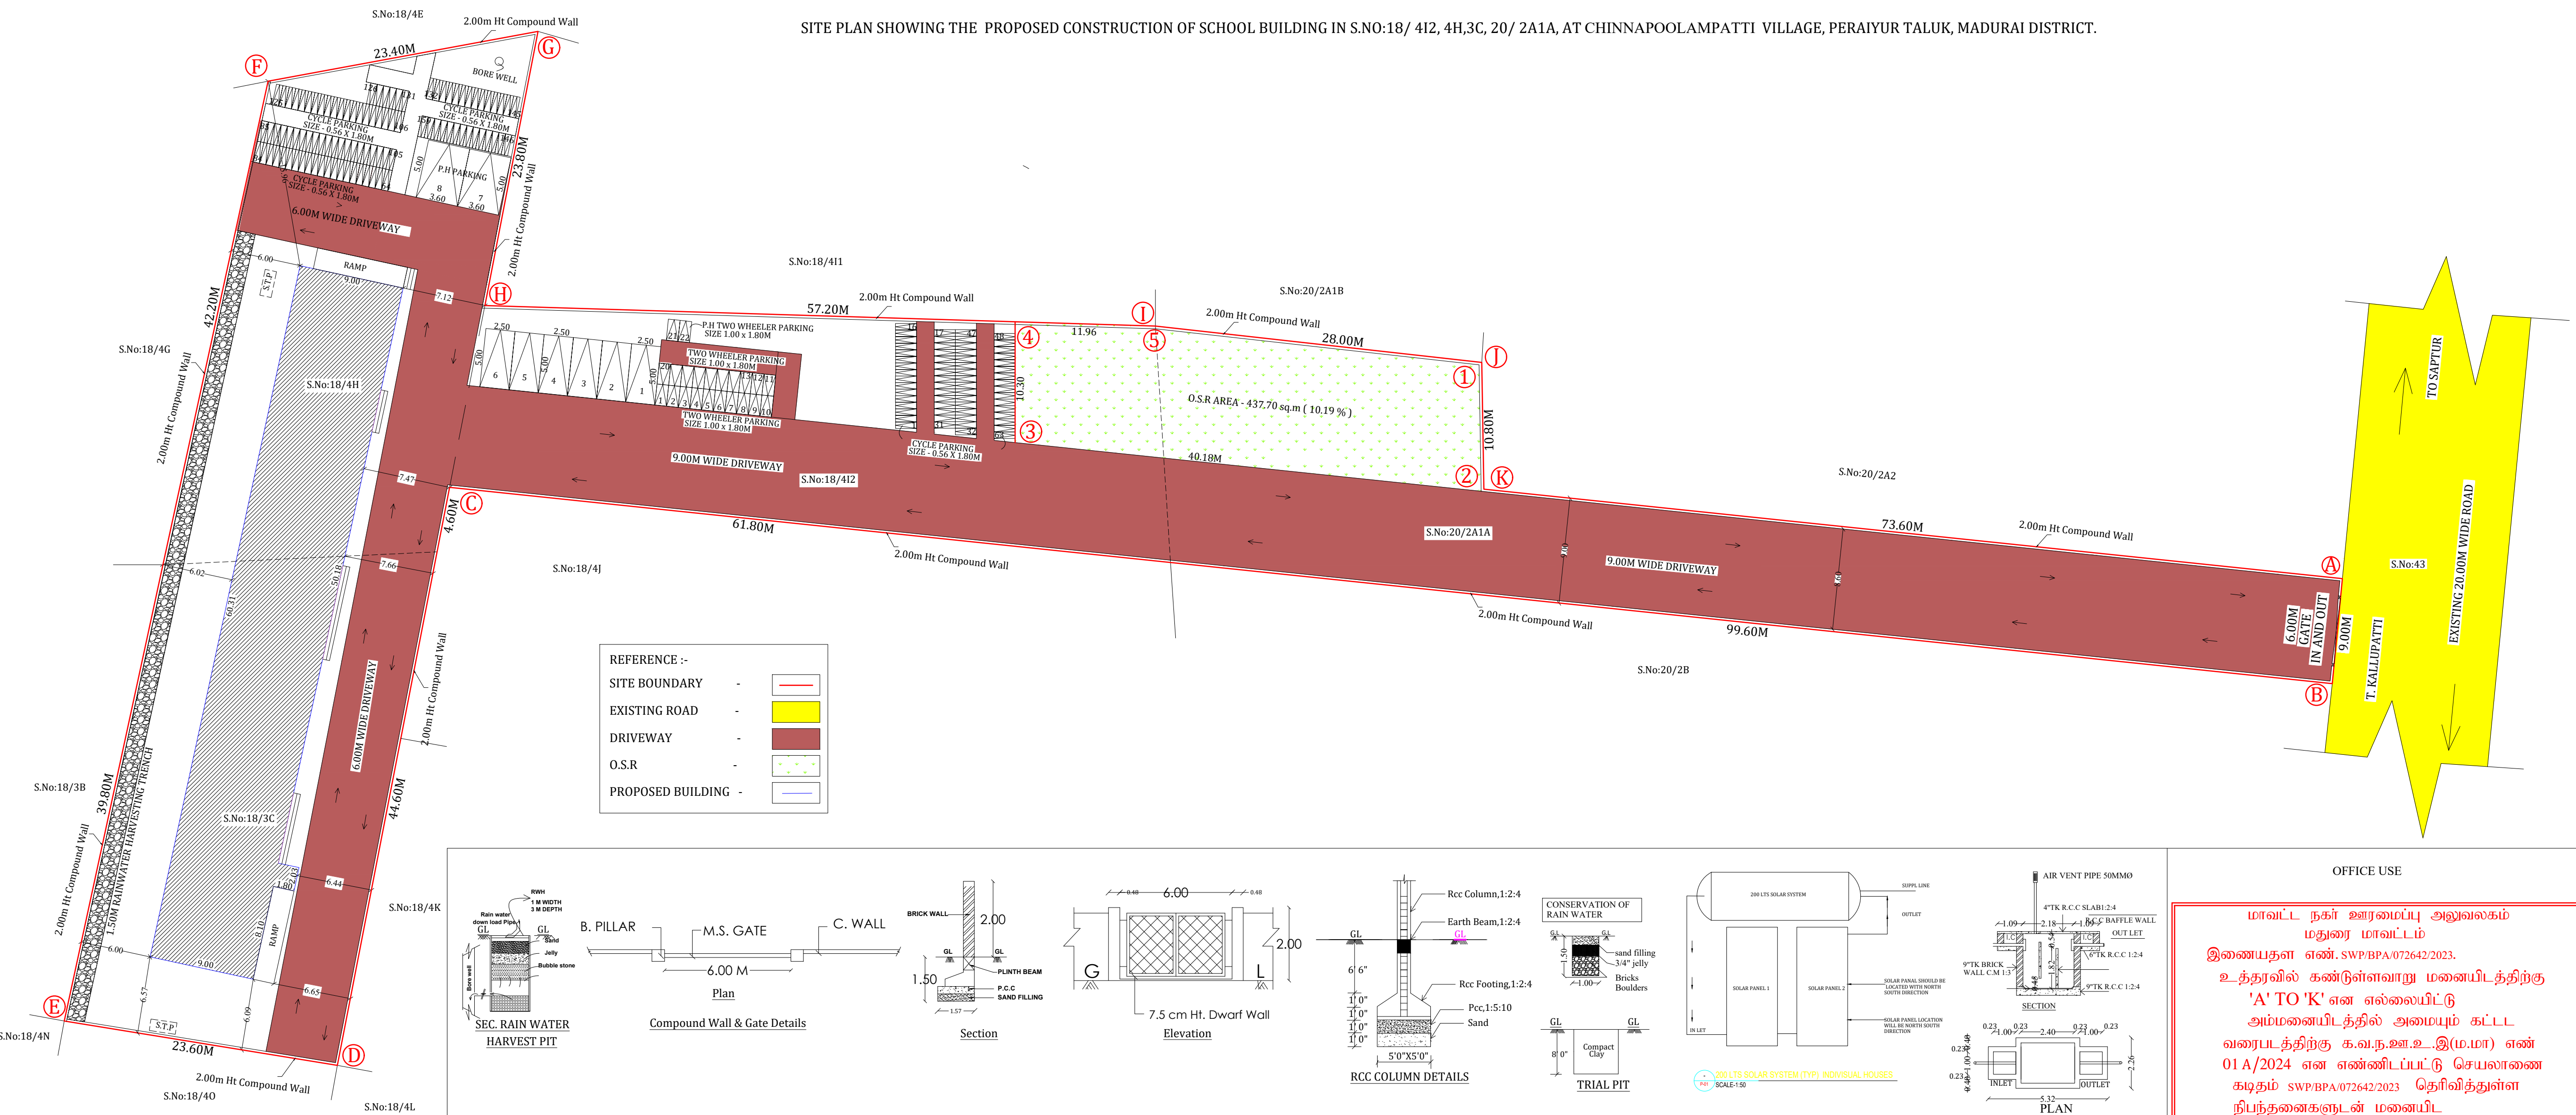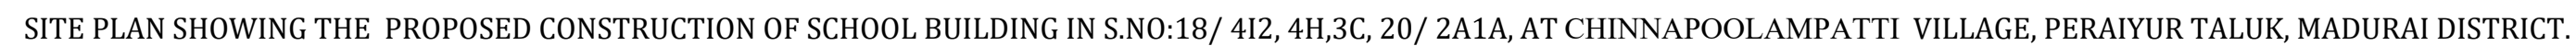

OFFICE USE

மாவட்ட நகர ஜனாதிமையு அலுவலகம்
மதுரை மாவட்டம்
இணையதள எண்: SWP/BPA/072642/2023
உத்தரவில் கண்டுள்ளதாறு மனைபிடத்திற்கு
'A' TO 'K' என் லைமயிட்டு
மனைமயிடத்திலி அமமய கட்டட
வெபடத்திற்கு கவநனஉஇமம என
01A/2024 என னைபிடத்திட்டு செயலாணை
கமத SWP/BPA/072642/2023 தெவிலுதுள்ள
பிந்தகைகளுடன் மனைமயிட
ஒபதம மறுமய கட்டட வபடத்திற்கு
தொலுநுபட ஒபதம வபடகபடுகிறது

NOTE:-
1.FIRE EXTINGUISHER WILL BE PROVIDED
2.EMERGENCY WILL BE PROVIDED
3.LIGHTNING ARRESTER WILL BE PROVIDED
4.SOLAR SYSTEM WILL BE PROVIDED
5.WASTE WATER RECYCLED & USED FOR GARDEN PURPOSE
6.RAIN WATER HARVESTING SYSTEM WILL BE PROVIDED
7.FIRST AID BOX AND EXHAUSTED FAN WILL BE PROVIDED
8.ALL DOORS AND WINDOWS ARE OPEN OUT WARDS



MUTHU S.
B.E. & Sc (Struct P.E.), P.E., P.E., P.E., P.E., P.E.,
Chartered Engineer Reg. No. CA7252
Govt. Approved Panel Engineer
Registered Architect Reg. No. CA725149
Value of Wealth Tax & Income Tax
Government of India Reg. No. CA725149
Panel Value of LLC of India



Dr. M. KARINAKARAN, P.E., P.E., P.E., P.E., P.E., P.E.,
Chartered Engineer and Valuer
Regis. No. CA7252
Certified Issuer of Structural Stability
Industrial Safety and Health
1125, Antony Complex
J.J. Nagar Bus Stop Opp. Anna
Mediana-620 017, Cell: 98423 23890

ARCHITECT

STRUCTURAL ENGINEER

APPLICANT

ENGINEER