


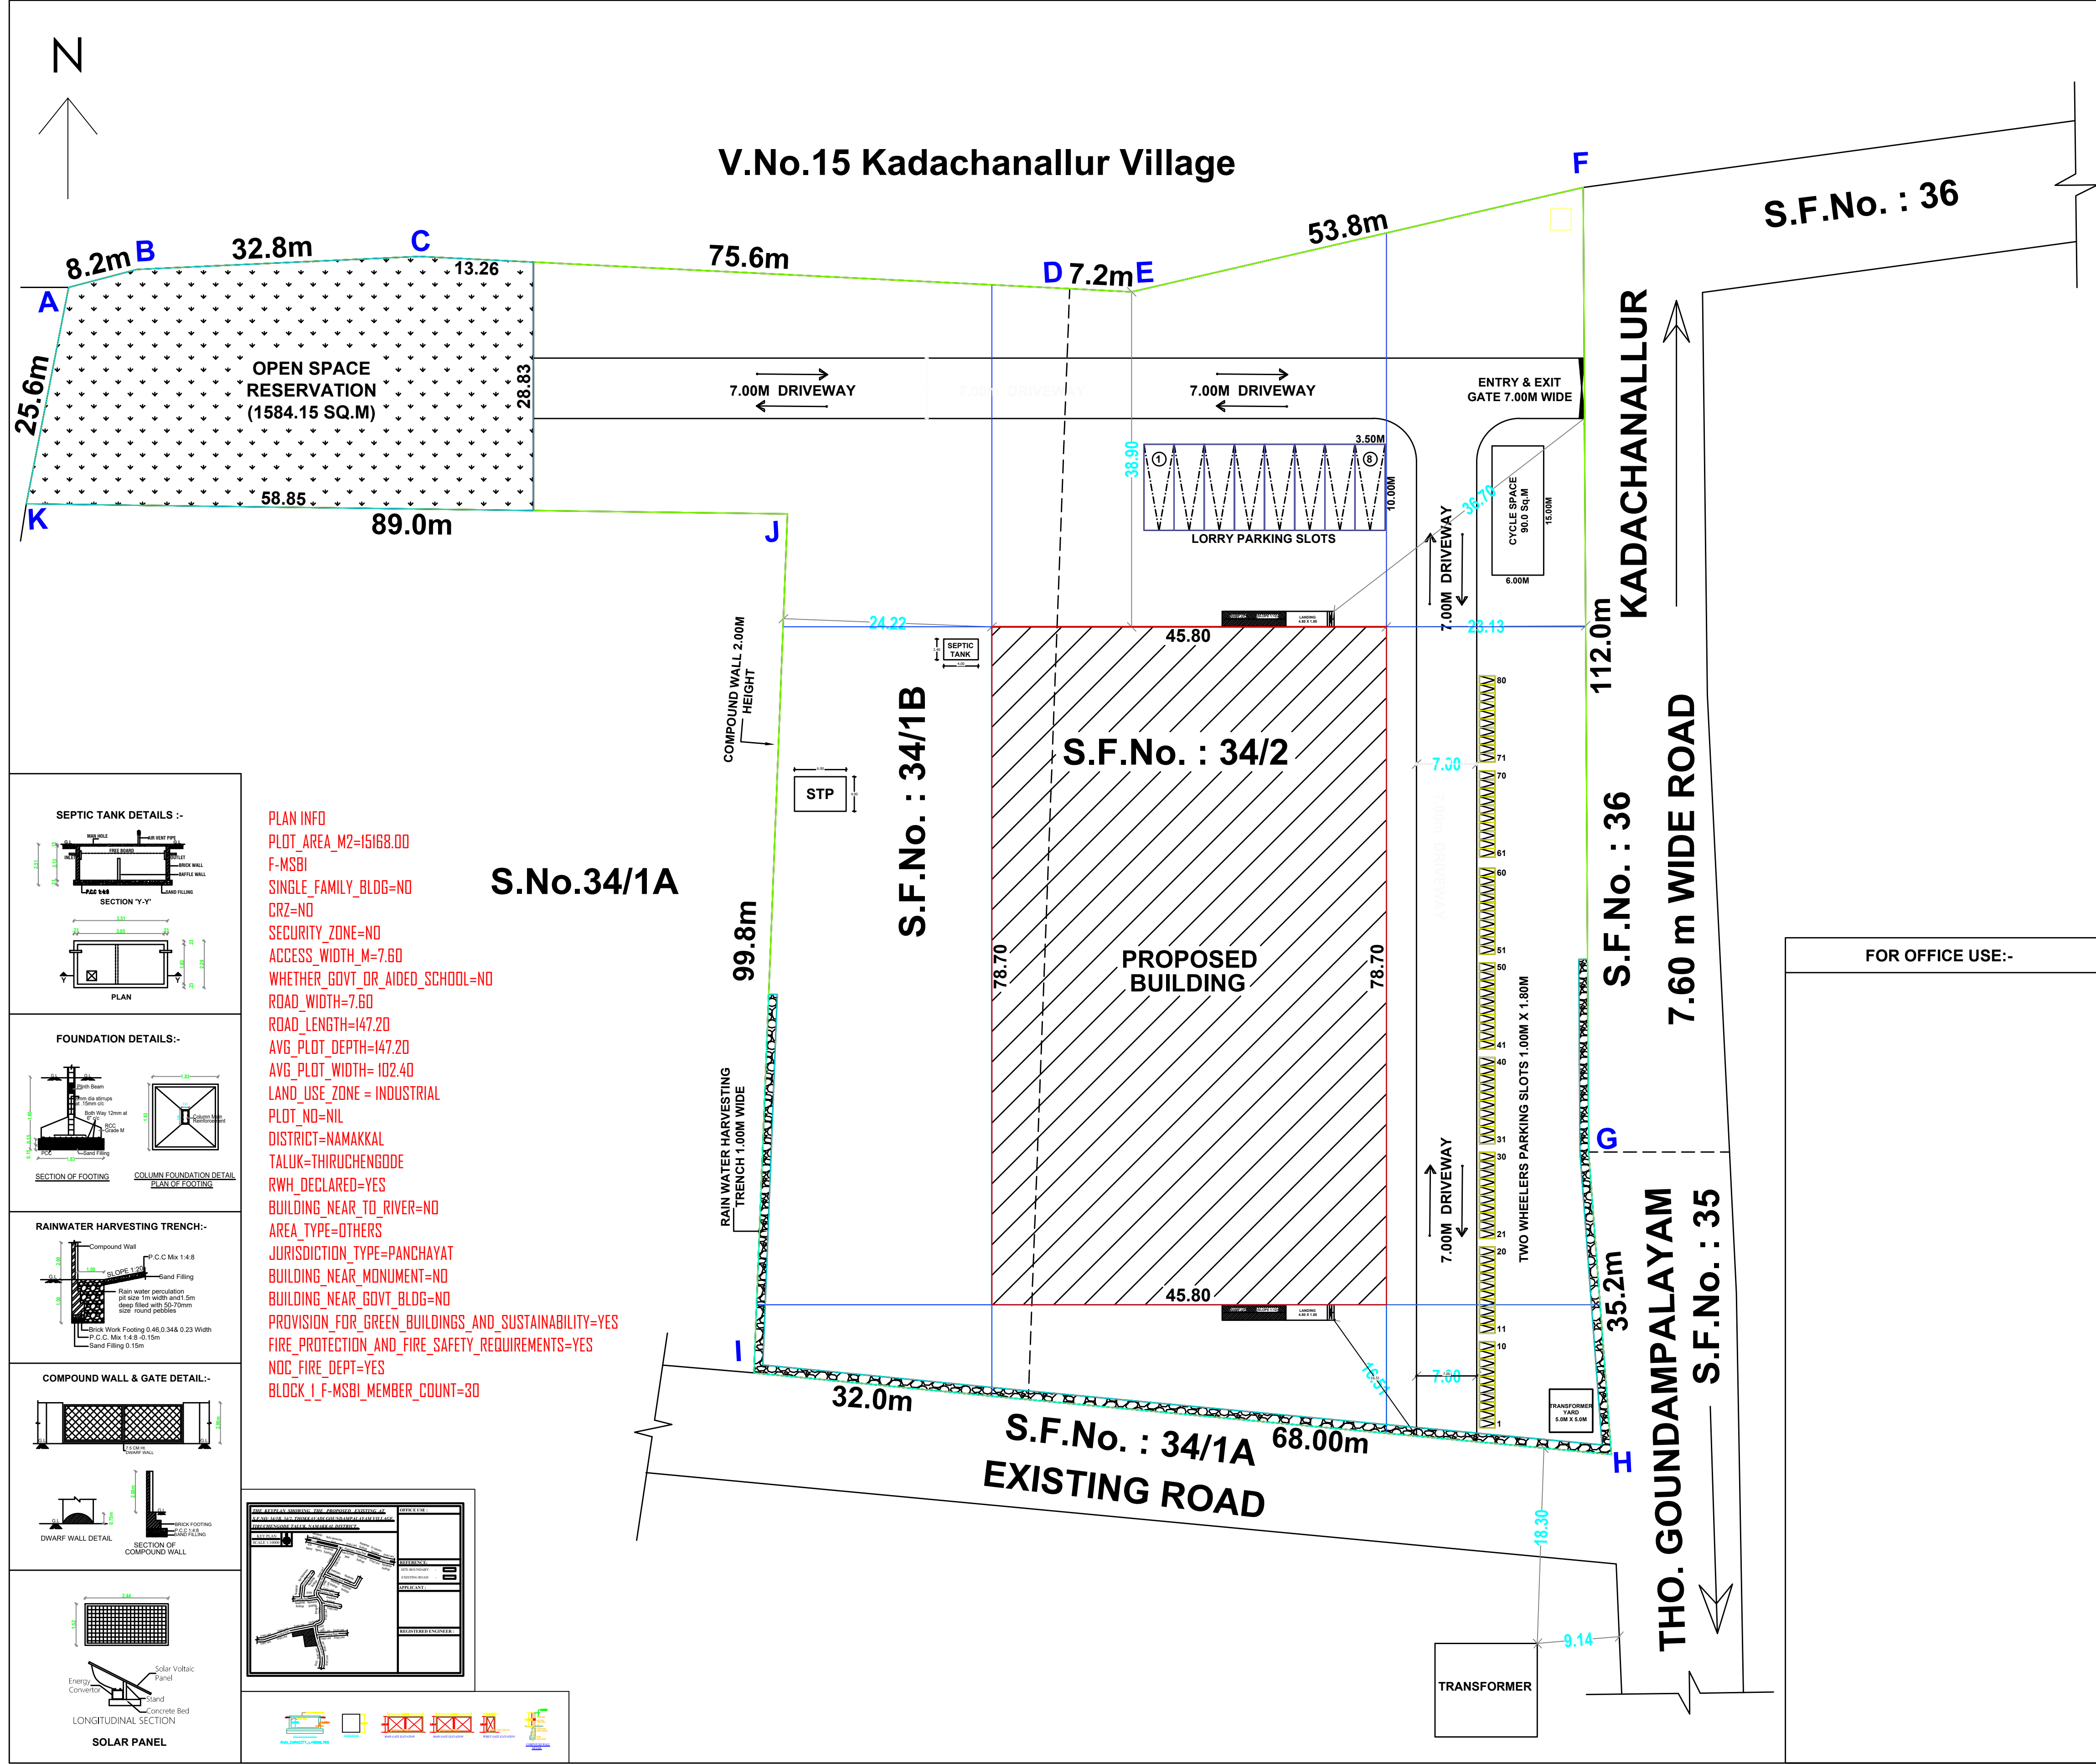

SHEET No. : 1 OF 2

SITE PLAN SHOWING THE PROPOSED CONSTRUCTION OF G.I SHEET AND R.C.C TERRACE ROOF ORANGE CATEGORY FACTORY (SPINNING MILL) BUILDING FOR "KAMAL SPINTEX", IN S.F.No: 34/1B & 34/2, AT THO. GOUNDAMPALAYAM VILLAGE AND PANCHAYAT, TIRUCHENGODE TALUK, NAMAKKAL DISTRICT.

OWNER:- Mr.S.SURESH,
S/o.Mr.K.SHANMUGAM.

AREA STATEMENT

DESCRIPTIONS	Sq.METER
SITE AREA :-	
AS PER DEED AREA (3.75 ACRES)	15175.58
AS PER PLR / FMB	15168.00
AS PER SUPER IMPOSED PLOT BOUNDARY	15110.80
BUILDING AREA :-	BUILTUP AREA (In Sq.M) FSI AREA (In Sq.M)
GROUND FLOOR AREA	3604.43 3604.43
FLOOR SPACE INDEX (F.S.I) :-	ALL DIMENSIONS ARE IN 'METER'
F.S.I AREA = 3604.43 = 0.23 < 1.50 SITE AREA 15168.00	SCALE 1 : 400
PLOT COVERAGE (P.C) :-	
GROUND FLOOR AREA X 100 = 3604.43 X 100 = 23.76 % SITE AREA 15168.00	
OPEN SPACE RESERVATION (O.S.R) :-	
REQUIRED AREA : 1516.80 Sq.M (10.00%) PROVIDED AREA : 1584.15 Sq.M (10.44%)	
COLOUR INDEX SITE BOUNDARY SHOWN PROPOSED BUILDING SHOWN DRIVEWAY SHOWN EXISTING ROAD SHOWN	
↑ N	

OWNER :

ARCHITECT :

REGISTERED ENGINEER :

STRUCTURAL ENGINEER :

