
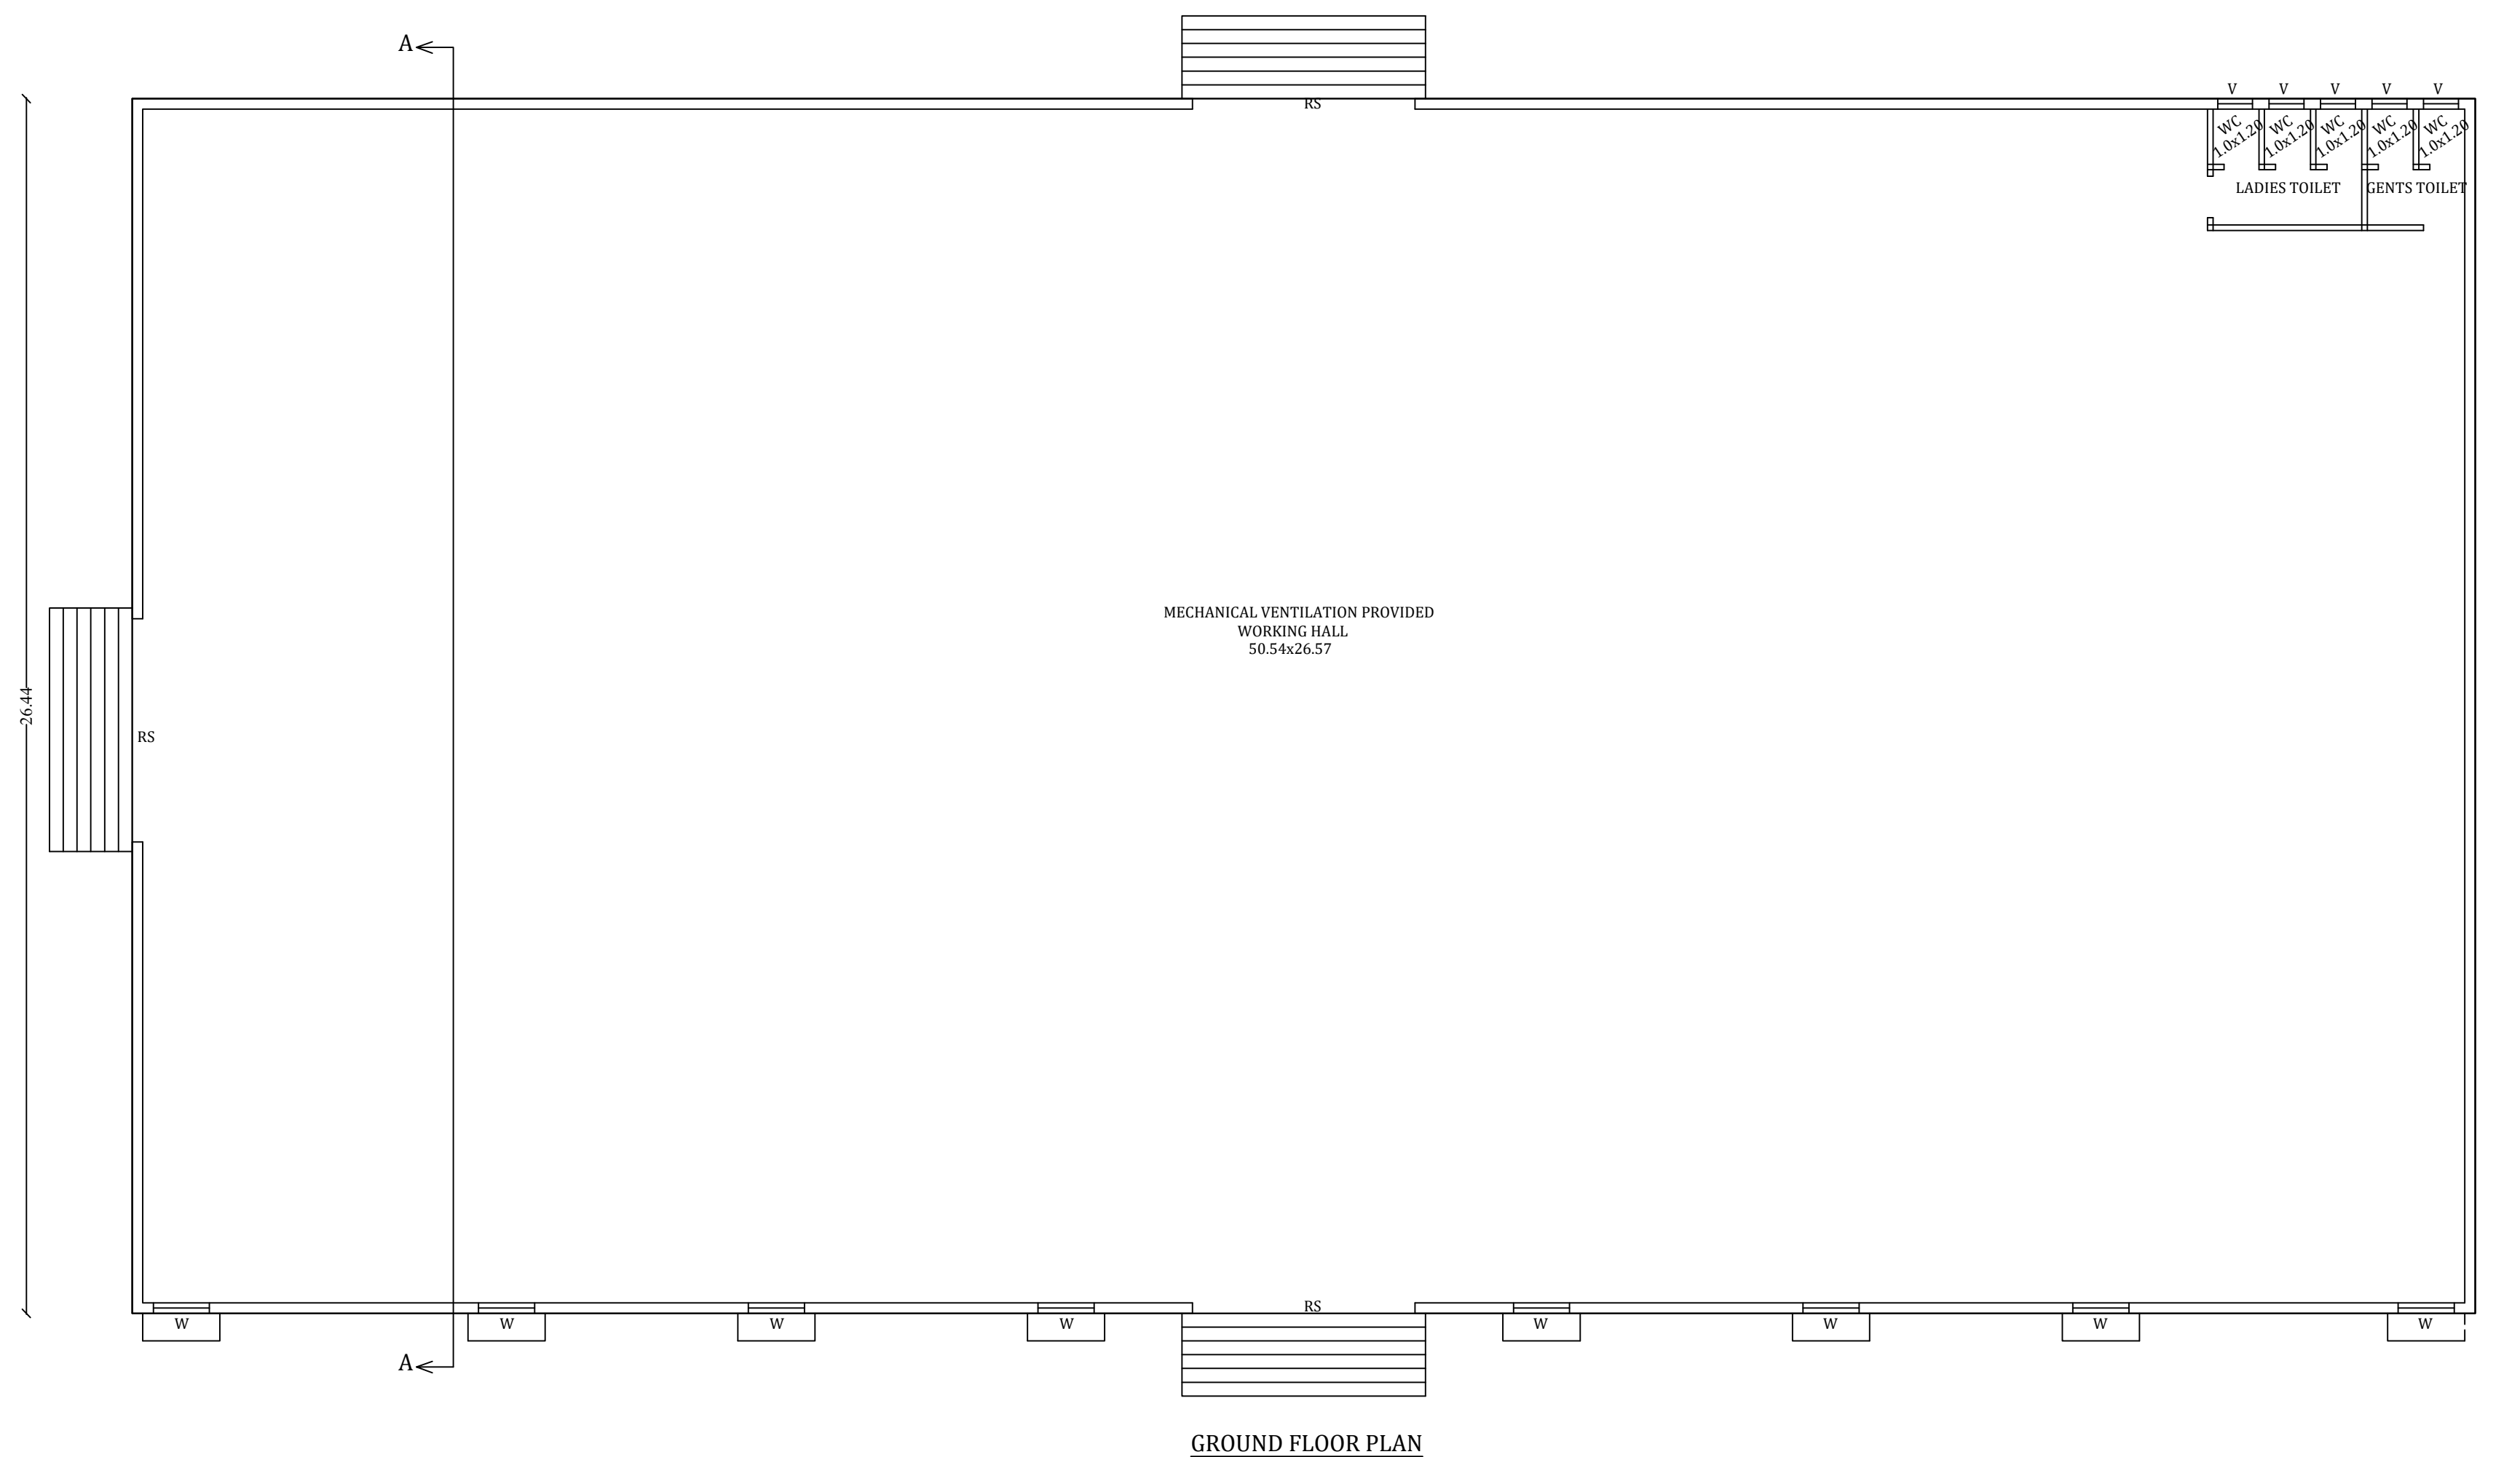


PLAN SHOWING THE PROPOSED CONSTRUCTION OF GREEN CATEGORY INDUSTRIAL BUILDING (PLASTIC PROCESSED GOODS) IN S.NO:3/4B1B,5A1A,5B AT POTTAPALAYAM VILLAGE,THIRUPUVANAM TALUK,SIVAGANGA DISTRICT.
(MADURAI LOCAL PLANNING AUTHORITY)

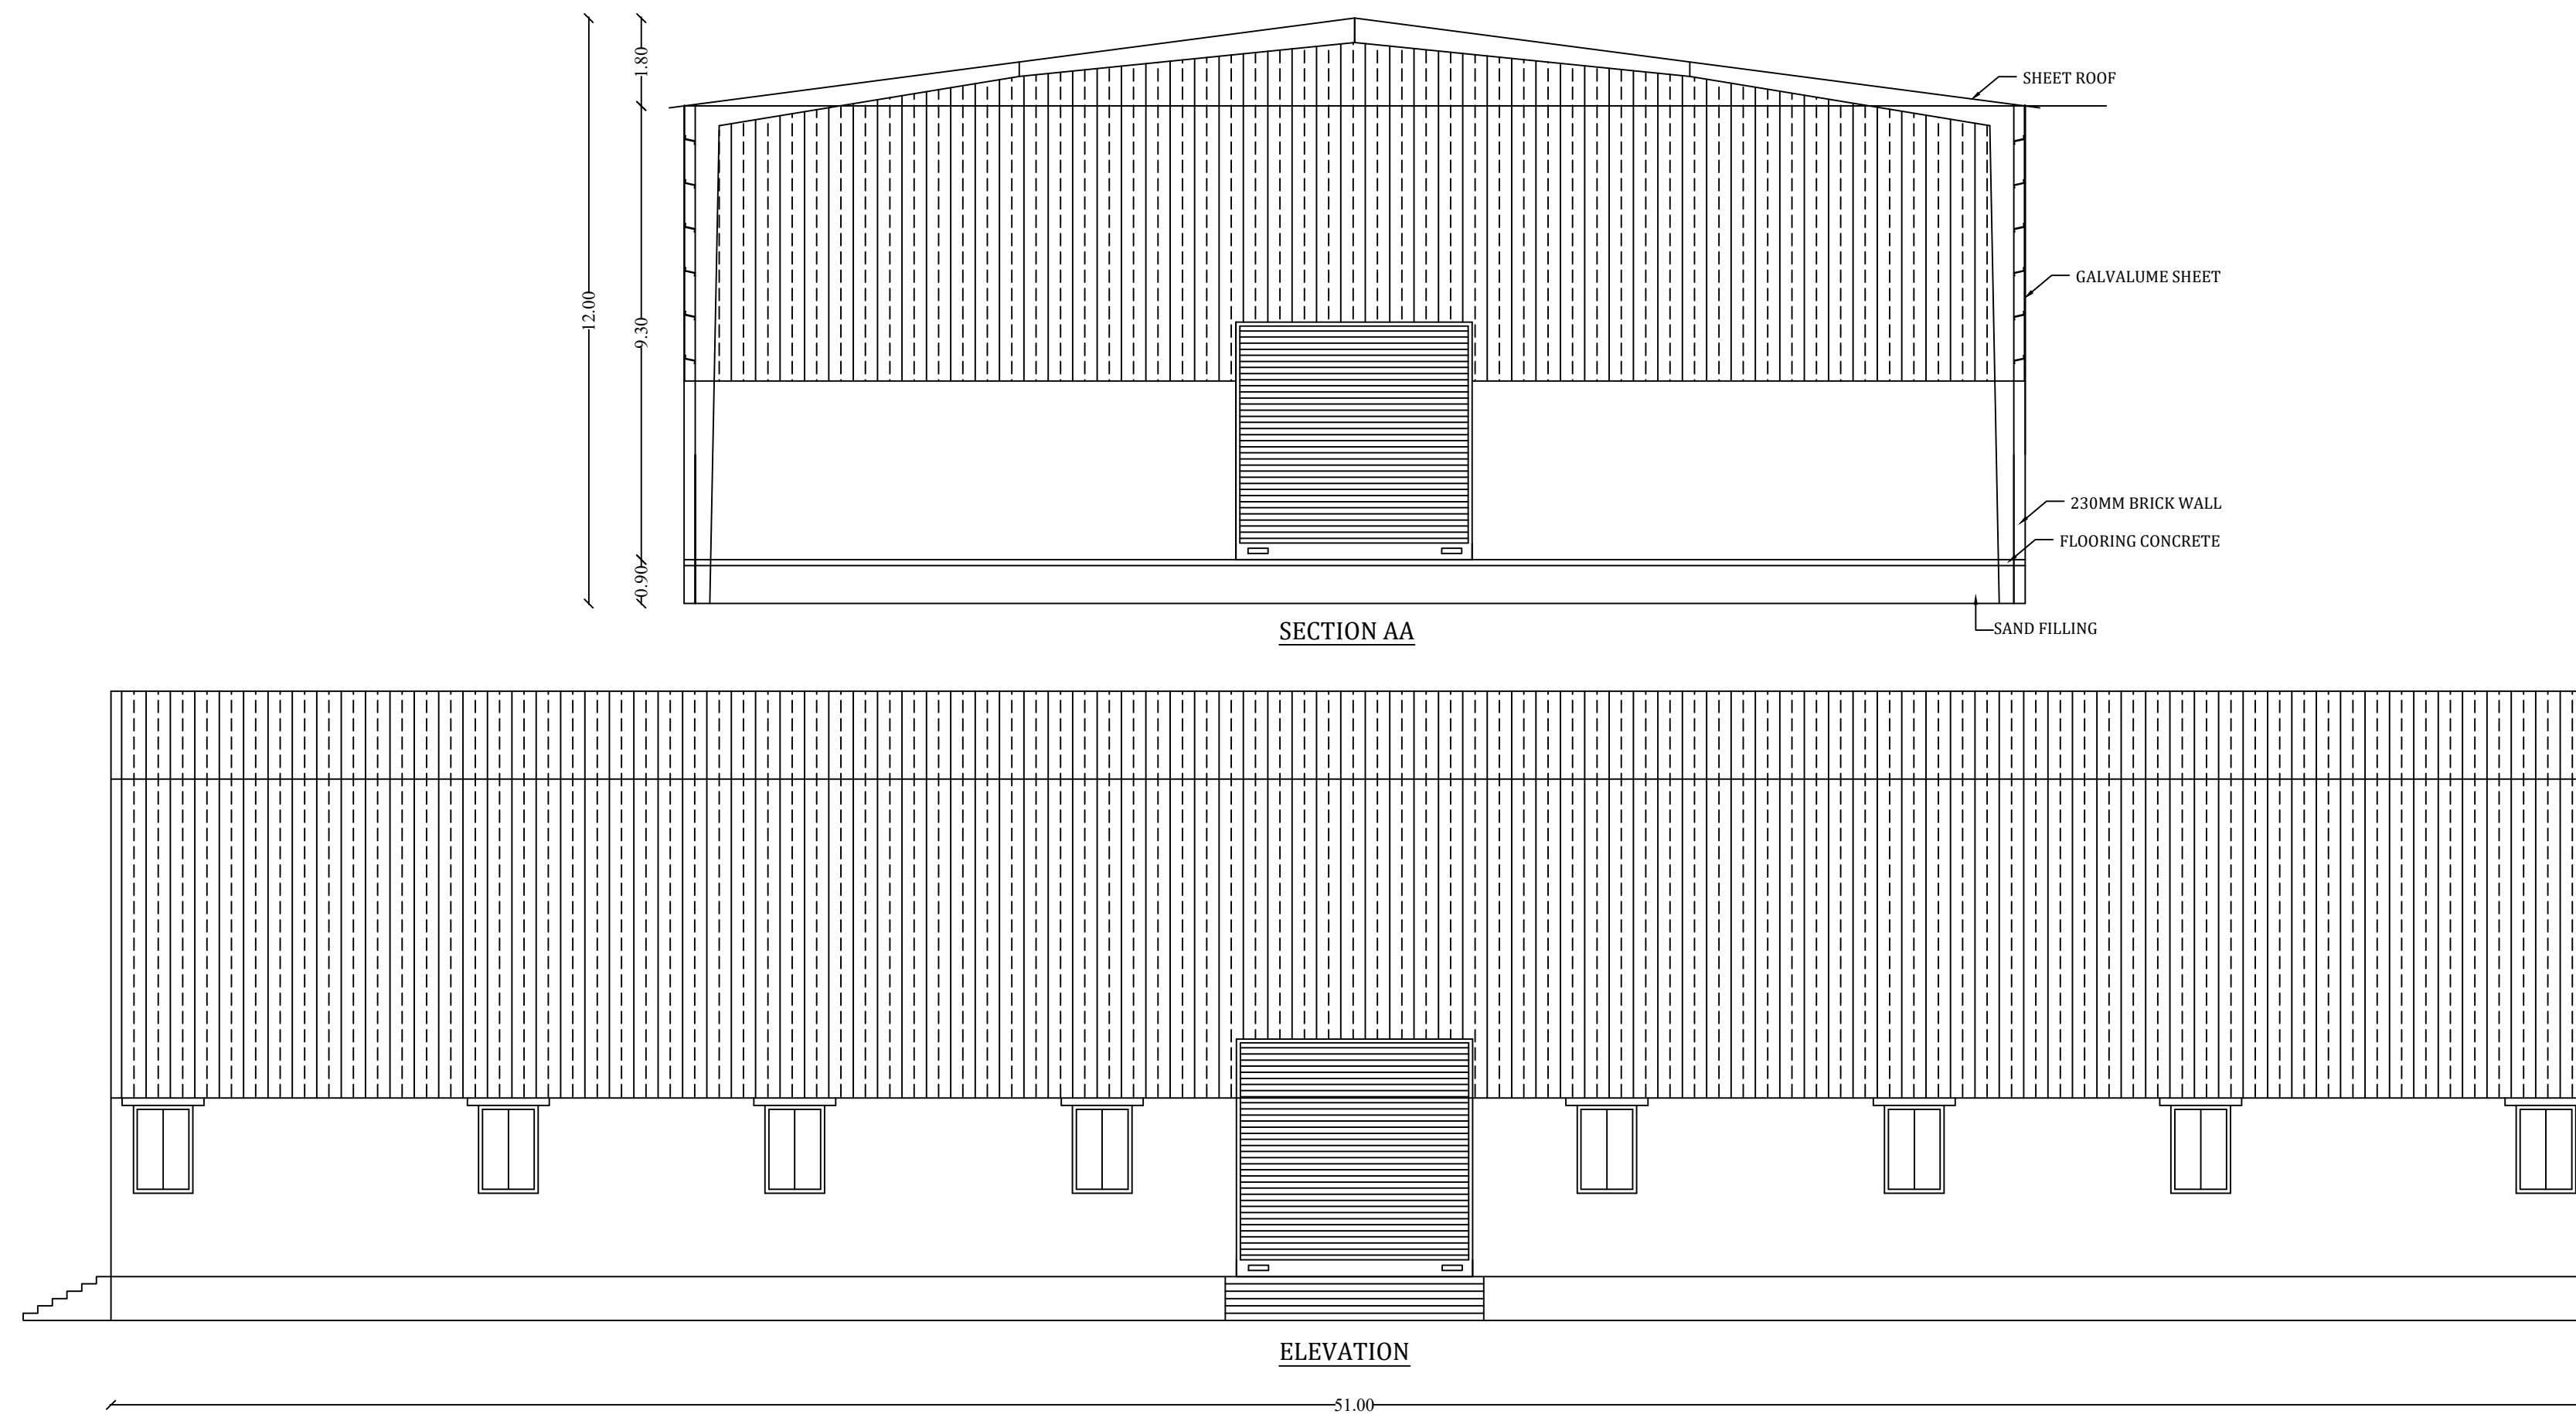

JOINERY DETAILS		
RS	ROLLING SHUTTER	4.87x4.87
W	WINDOW	1.22x1.83
V	VENTILATOR	0.76x0.76

EXISTING BUILDING AREA DETAILS			
Descriptions	Non FSI SQ.M	FSI SQ.M	Total Area SQ.M
Area of the Ground Floor		1348.44	1348.44
Total Floor Area		1348.44	1348.44

	OFFICE USE
--	------------

NOTE:-

- 1.FIRE EXTINGUISHER WILL BE PROVIDED-FE
- 2.FIRE ALARM TO BE PROVIDED-FA
- 3.RAIN WATER HARVESTING SYSTEM
WILL BE PROVIDED-FA
- 4.SOLAR SYSTEM TO BE PROVIDED
- 5.STRUCTURE IS DESIGNED SAFELY FOR
EARTH QUAKE RESISTANCE.
- 6.WASTE WATER TO BE CONNECTED TO UNDER
GROUND SEWAGE SYSTEM
- 7.MECHANICAL VENTILATION TO BE PROVIDED

திட்ட அனுமதி

மனை ஒப்புதல் மற்றும் திட்ட அனுமதி
மதுரை உள்ளூர் திட்ட குழுவும்
மதுரை-625017

ந.க.எண்:SWP/BPA/346754/2024 உத்தரவில் கண்டுள்ளவாறு
நிபந்தனைகளுக்குட்பட்டு 'A'முதல் 'G' வரை என
எல்லைப்பட்டு மனைப்பீட்டுப்புத்தலும், கட்டிடத்திற்கு
திட்ட அனுமதியும் அளிக்கப்படுகிறது.

ம.வ/ம.உ.தி.கு எண்:325/ 2024
திட்ட அனுமதி எண்:361B/ 2024


STRUCTURAL ENGINEER

APPLICANT


ARCHITECT/ENGINEER

SITE PLAN SHOWING THE PROPOSED CONSTRUCTION OF GREEN CATEGORY INDUSTRIAL BUILDING(PLASTIC PROCESSED GOODS) IN S.NO:3/4B1B,5A1A,5B AT POTTAPALAYAM VILLAGE,THIRUPUVANAM TALUK, SIVAGANGA DISTRICT.(MADURAI LOCAL PLANNING AUTHORITY)


SCALE 1:200

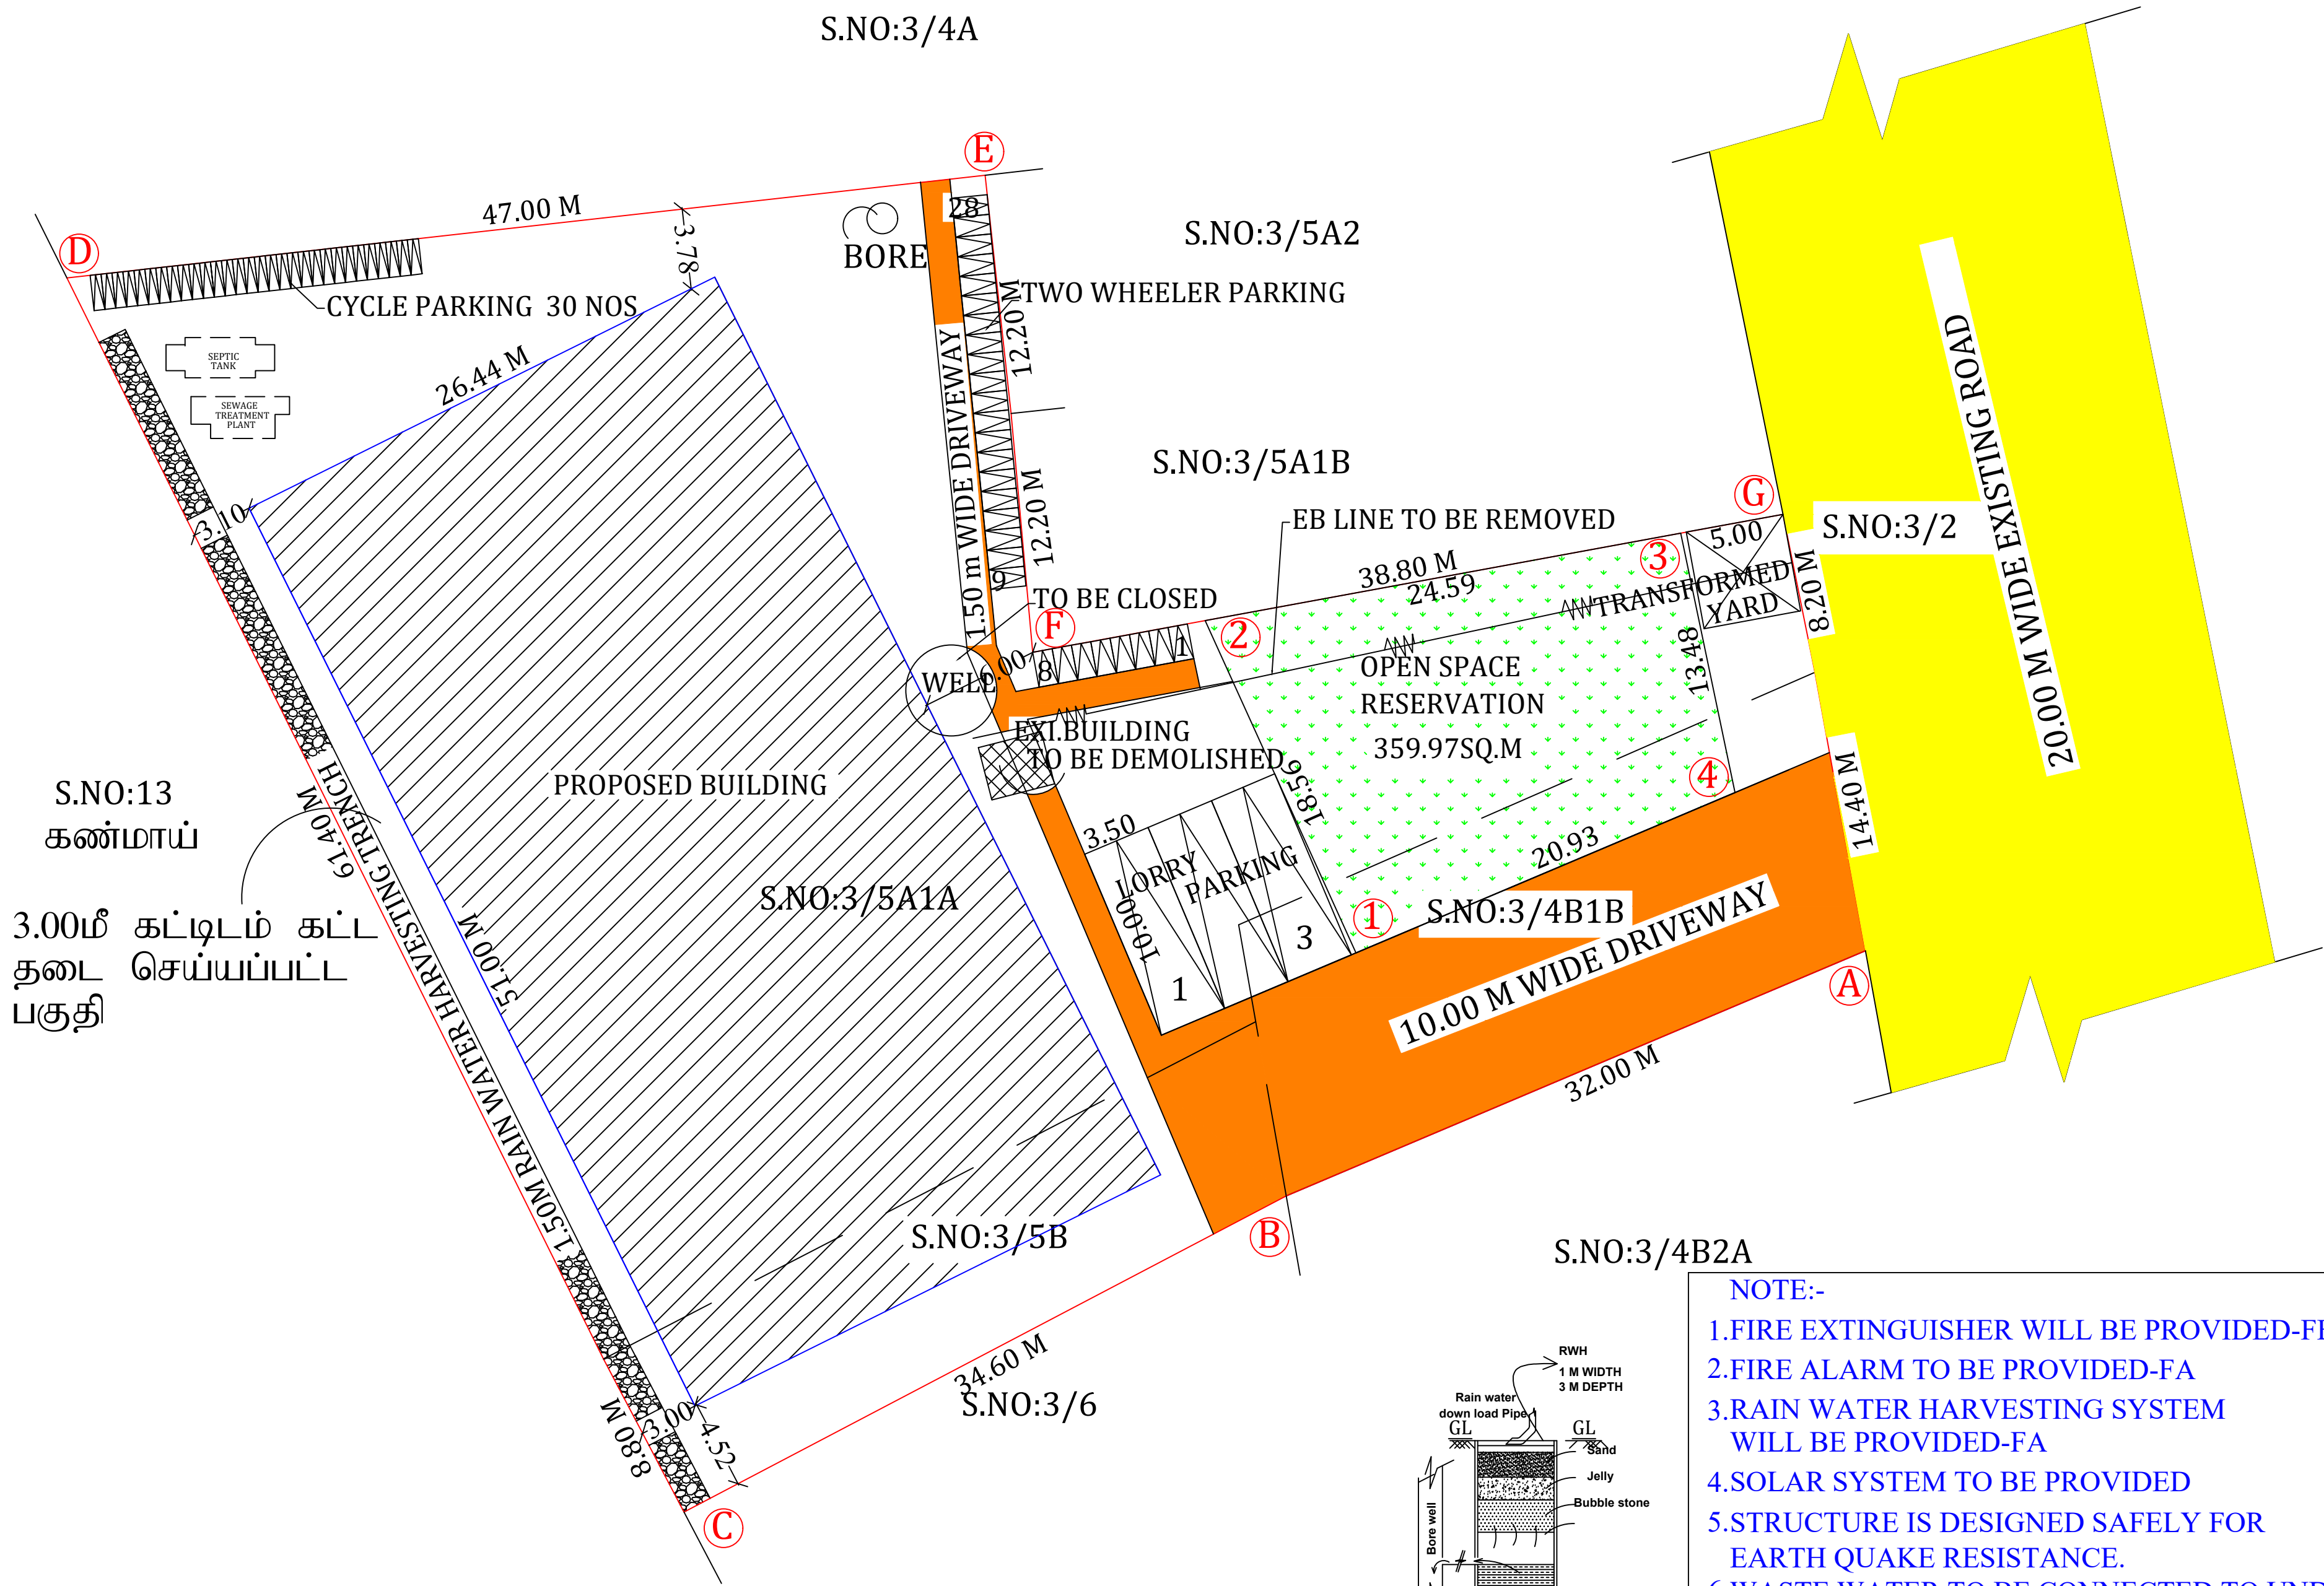


S.NO:13
கண்மாய்
3.00மீ கட்டிடம் கட்ட
தடை செய்யப்பட்ட
பகுதி

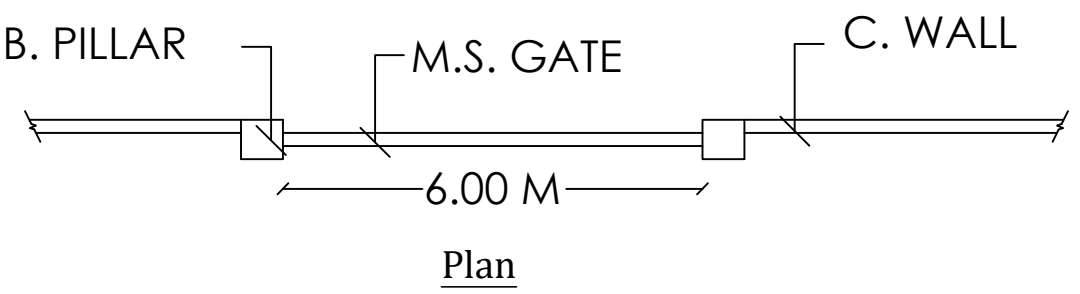


Compound Wall & Gate Details

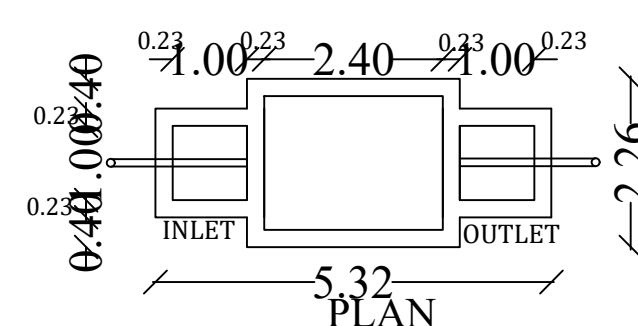


SEPTIC TANK DETAILS

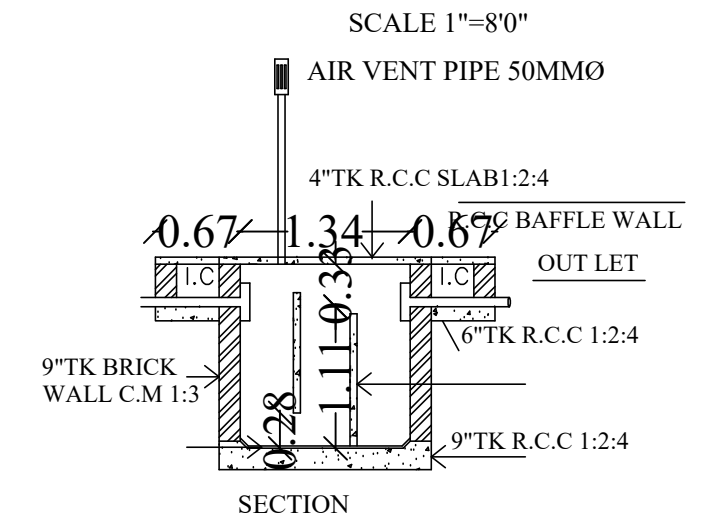

SECTION

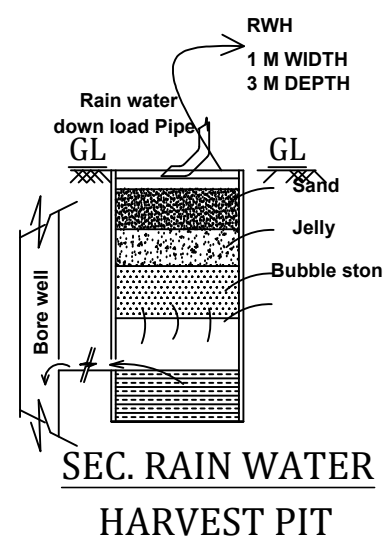

SEC. RAIN WATER HARVEST PIT

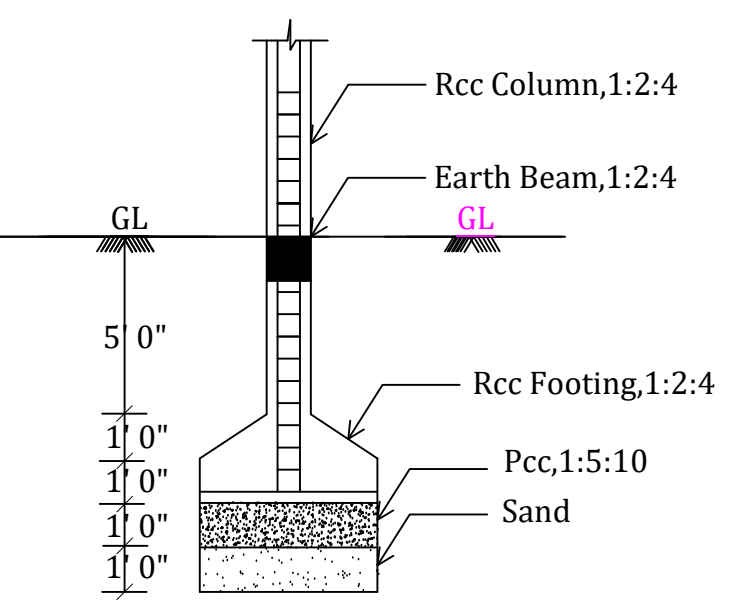

RCC COLUMN DETAILS


- NOTE:-
- 1.FIRE EXTINGUISHER WILL BE PROVIDED-FE
 - 2.FIRE ALARM TO BE PROVIDED-FA
 - 3.RAIN WATER HARVESTING SYSTEM WILL BE PROVIDED-FA
 - 4.SOLAR SYSTEM TO BE PROVIDED
 - 5.STRUCTURE IS DESIGNED SAFELY FOR EARTH QUAKE RESISTANCE.
 - 6.WASTE WATER TO BE CONNECTED TO UNDER GROUND SEWAGE SYSTEM
 - 7.MECHANICAL VENTILATION TO BE PROVIDED

ER. V. VARADARAJAN, BE., M.C., F.V.
STRUCTURAL ENGINEER
MDTCP-SEC04/2020
75, Navalar Nagar III Street,
MADURAI-625 016.
Email: ibeverathagan@gmail.com

STRUCTURAL ENGINEER

APPLICANT

REFERENCE	
SITE BOUNDARY	
EXISTING ROAD	
PROPOSED BUILDING	
OSR	
DRIVEWAY	

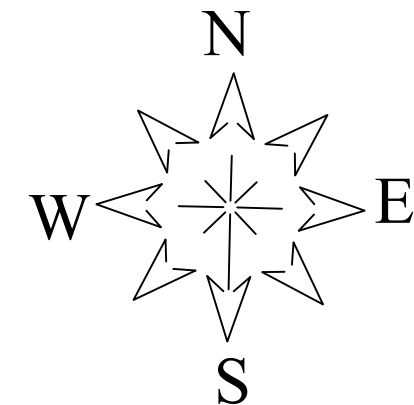

SITE EXTENT
(AS PER PATTI)

S.NO:3/4B1B	445.00
S.NO:3/5A1A	2796.00
S.NO:3/5B	324.00

TOTAL AREA 3565.00

AS PER DOCUMENT AREA 3561.20

AREA DETAILS

Descriptions	Non FSI SQ.M	FSI SQ.M	Total Area SQ.M
Area of the Ground Floor		1348.44	1348.44
Total Floor Area		1348.44	1348.44

FLOOR SPACE INDEX = $\frac{1348.44}{3561.20}$ 0.378<1.50

LORRY PARKING REQUIRED = 3 NOS

LORRY PARKING PROVIDED = 3 NOS

TWO WHEELER PARKING REQUIRED = 27 NOS

TWO WHEELER PARKING PROVIDED = 28 NOS

CYCLE PARKING REQUIRED = 27 NOS

CYCLE PARKING PROVIDED = 30 NOS

HP DETAILS

TOTAL - 190 HP

NO OF WORKERS - 15 NOS

திட்ட அனுமதி
மனை ஒப்புதல் மற்றும் திட்ட அனுமதி
மதுரை உள்ளூர் திட்ட குழுமம்
மதுரை-625017
ந.க.எண்.SWP/BPA/346754/2024 உத்தரவில் கண்டுள்ளவாறு
நிபந்தனைகளுக்குப்பட்டு 'A'முதல் 'G' வரை என
எல்லையிட்டு மனையிட ஒப்புதலும், கட்டிடத்திற்கு
திட்ட அனுமதியும் அளிக்கப்படுகிறது
ம.வ/ம.உ.தி.கு எண்:325/ 2024
திட்ட அனுமதி எண்:361A/ 2024

Er.M. GOBINATH, B.E.,
Consulting Engineer & Surveyor,
Madurai DTCP RE 09/2020 (Gr II),
No.48/1, Zhagee Shops, R.S.Naidu Street,
Sellur, Madurai-625 002
Cell No: 80120 41771, 77082 60916
Email: civivila.madurai@gmail.com

ARCHITECT/ENGINEER