
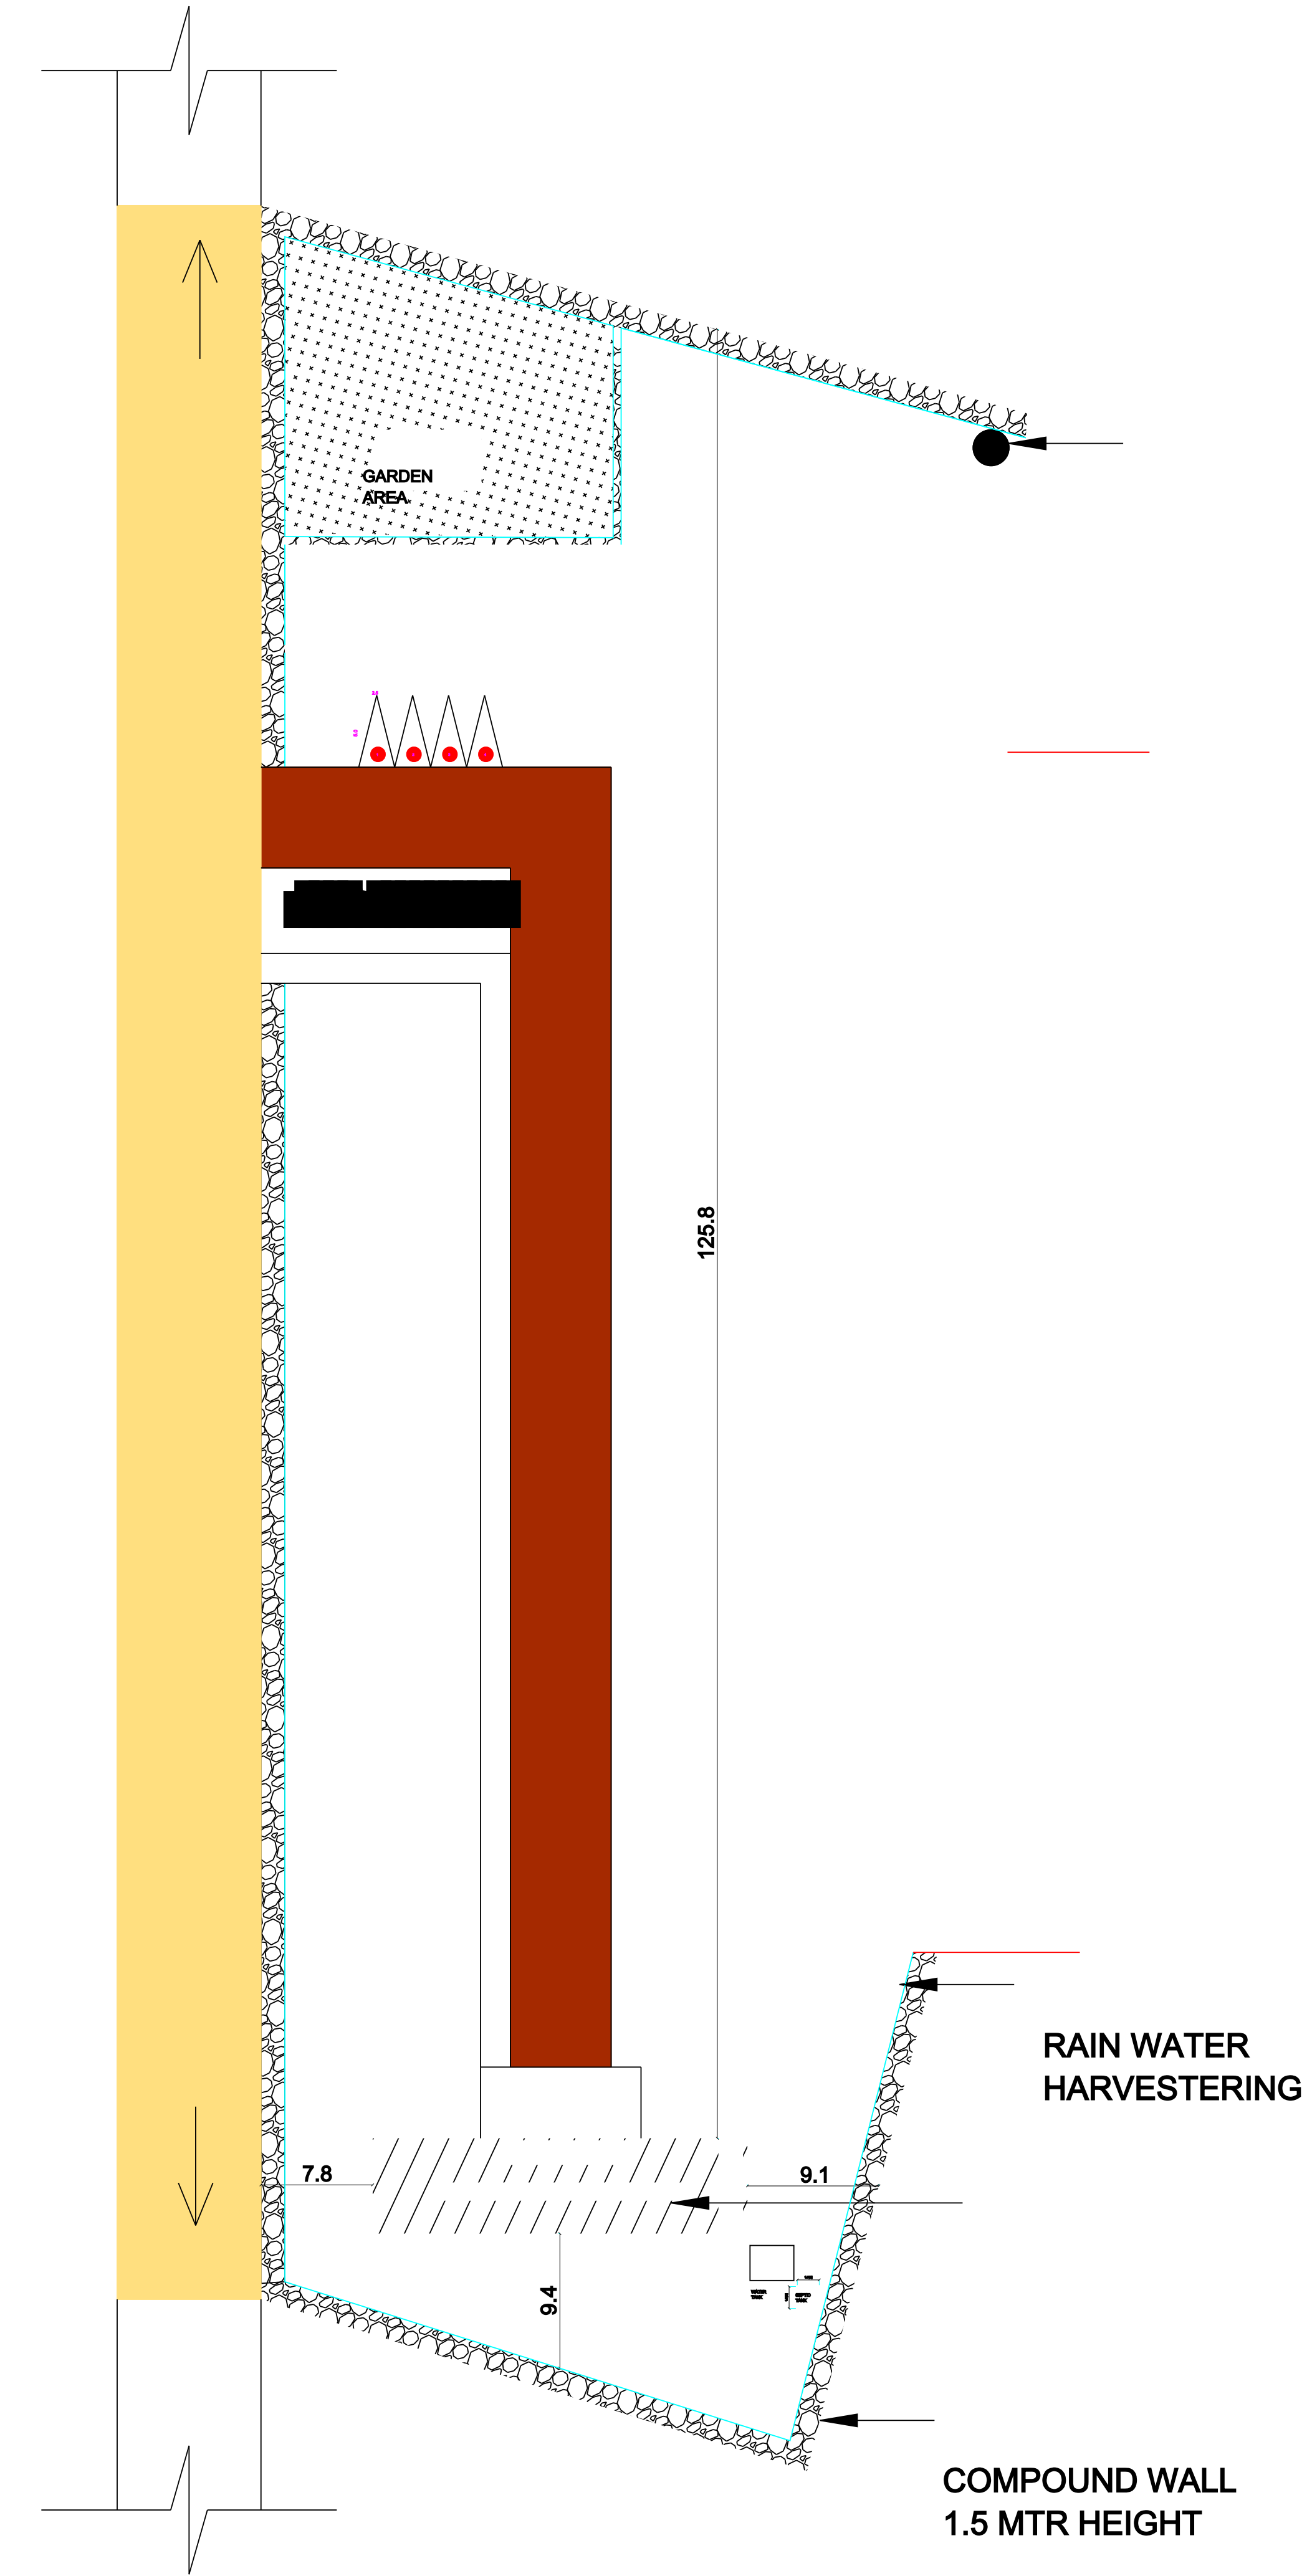


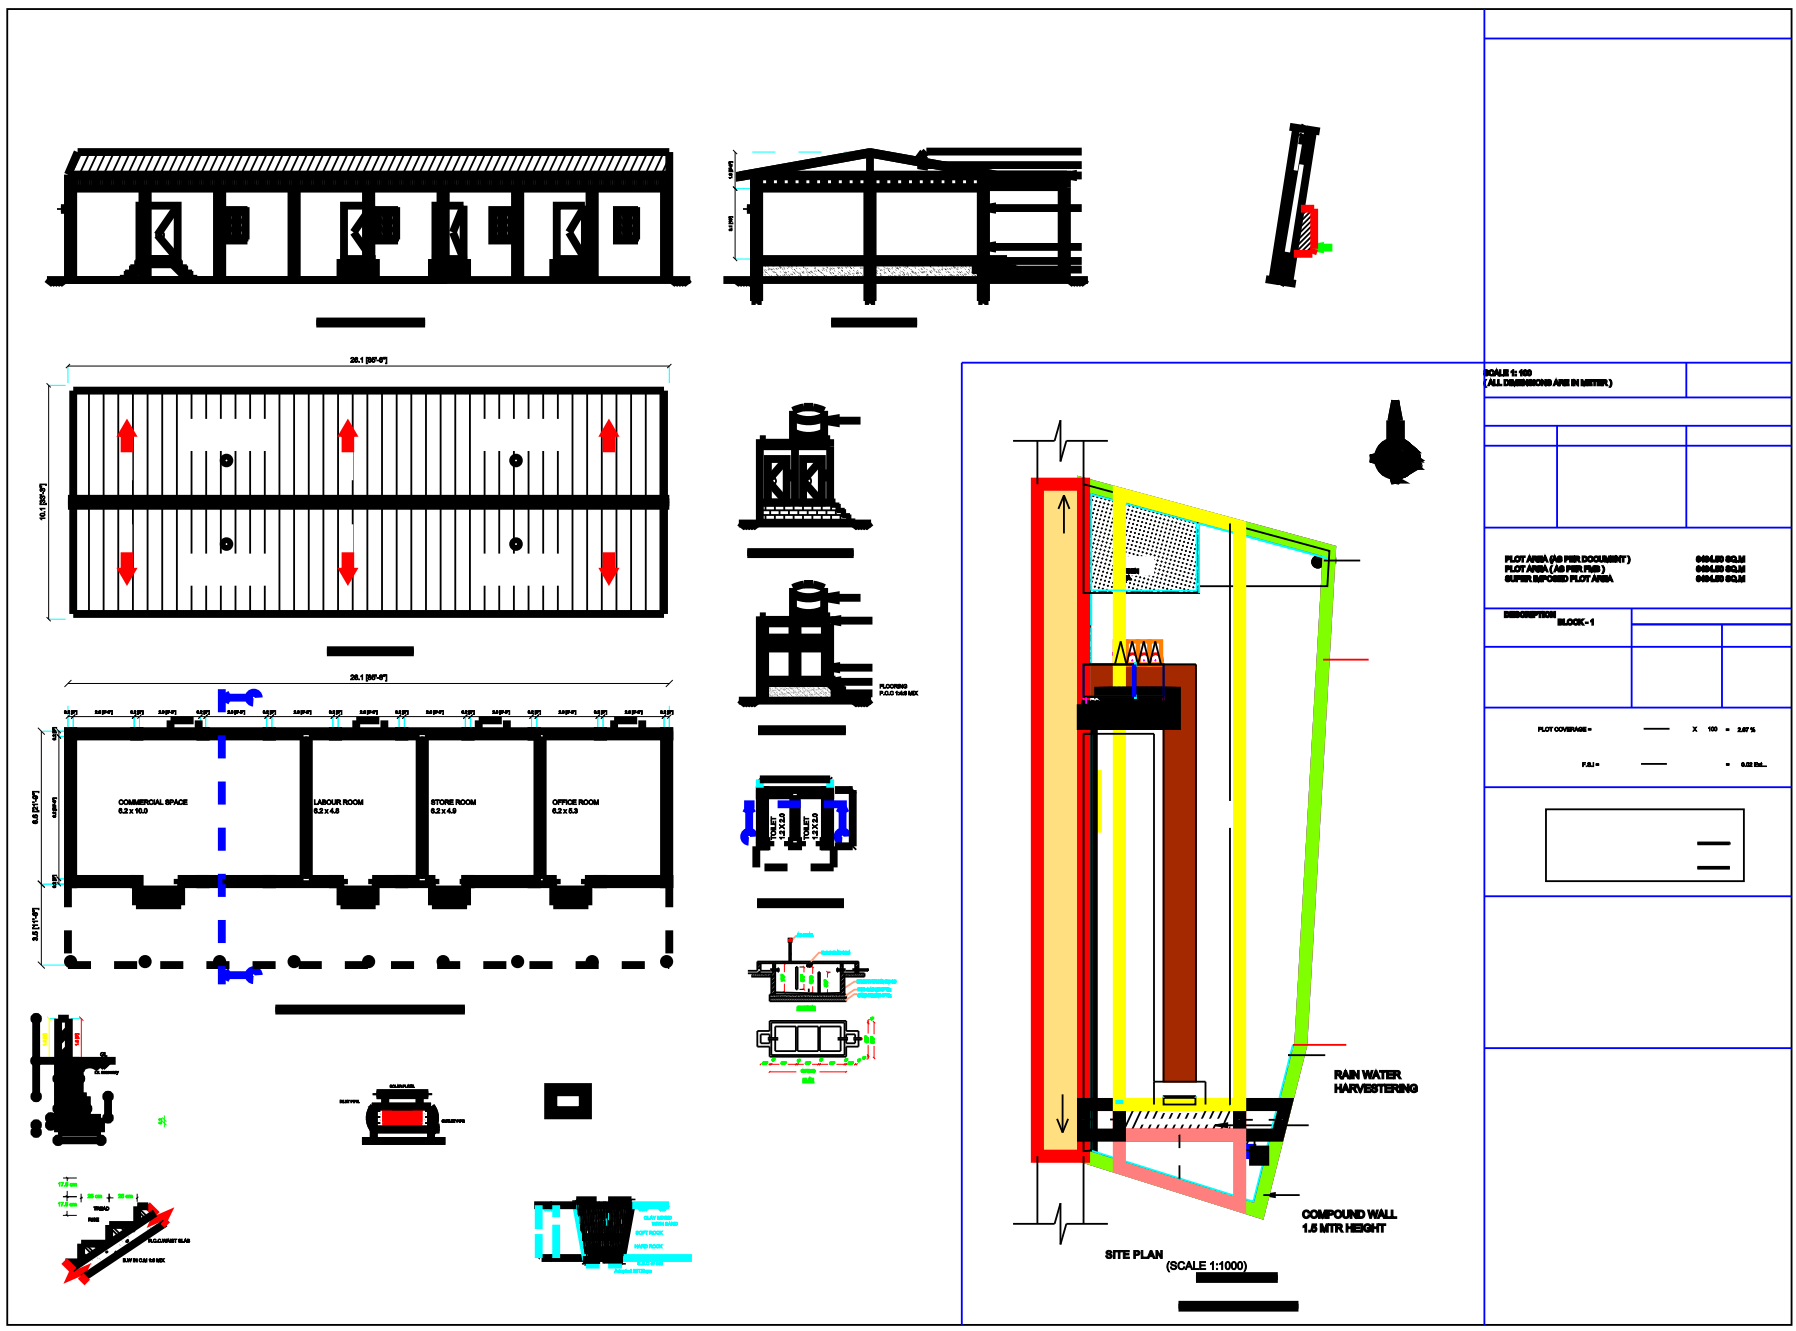

SITE PLAN  
(SCALE 1:1000)

SCALE 1: 100  
(ALL DIMENSIONS ARE IN METER )

PLOT AREA (AS PER DOCUMENT ) 6434.50 SQ.M  
PLOT AREA ( AS PER FMB ) 6434.50 SQ.M  
SUPER IMPOSED PLOT AREA 6434.50 SQ.M

PLOT COVERAGE = \_\_\_\_\_ X 100 = 1.08 %  
F.S.I = \_\_\_\_\_ = 0.01 Ext...

