



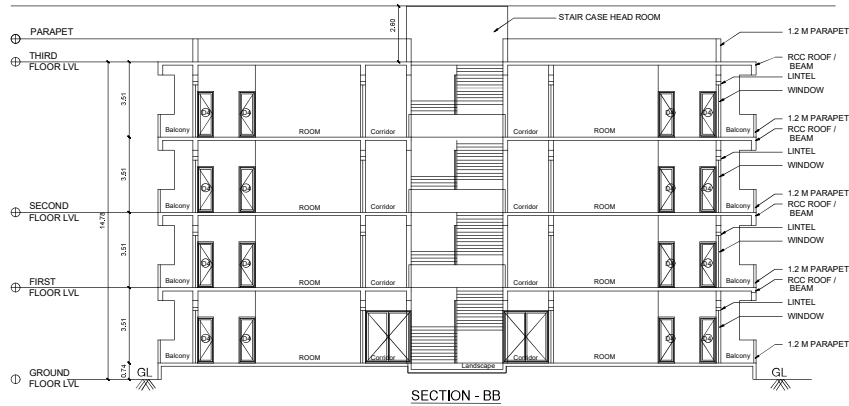


SECTION - BB

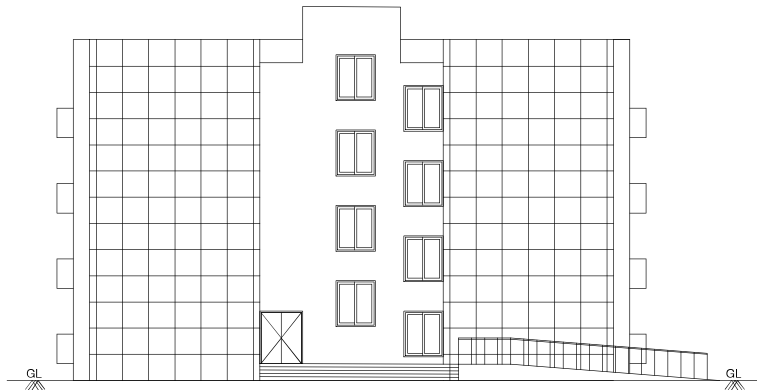


WEST SIDE ELEVATION

HOSTEL BUILDING

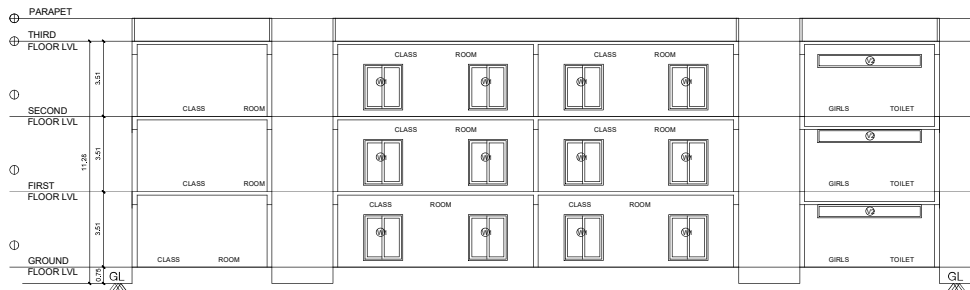

SECTION - AA

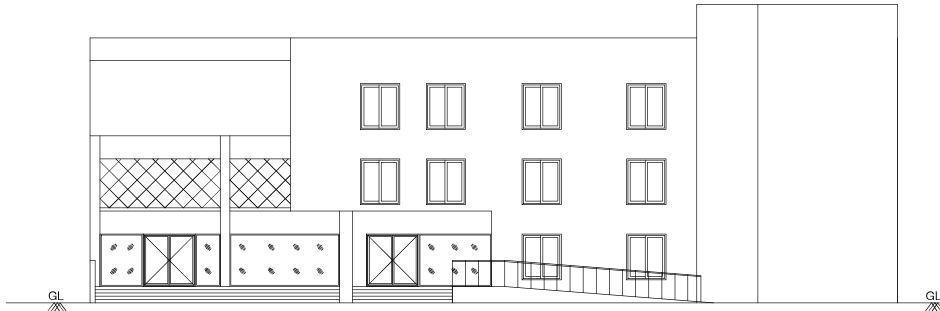

FRONT ELEVATION


SCHOOL BUILDING

PLAN SHOWING THE PROPOSED CONSTRUCTION OF SCHOOL BUILDING - GROUND, FIRST & SECOND FLOOR AND HOSTEL BUILDING - GROUND, FIRST, SECOND & THIRD IN FLOOR S.F.No : 16/3C1, 11A & 12A, 17/4C, 5, 6A, 7A & 8A, 24/2A, 2B1 & 2C1, AT VELLANAIPATTY VILLAGE & PANCHAYAT, ANNUR TALUK, COIMBATORE DISTRICT.

JOINERY DETAILS:

METER

MD - MAIN DOOR	2.44 x 2.44
DD - DOUBLE DOOR	1.22 x 2.44
D - DOOR	1.22 x 2.44
D1 - DOOR	0.76 x 2.10
LD - LIFT DOOR	2.13 x 2.44
W - WINDOW	1.22 x 2.10
W1 - WINDOW	1.83 x 2.00
W2 - WINDOW	1.22 x 1.22
FW - FRENCH WINDOW / DOOR	2.74 x 2.10
V1 - VENTILATOR	0.60 x 0.60
V2 - VENTILATOR	4.88 x 0.60

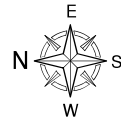

NOTE : ALL DIMENSIONS ARE IN METRE

SCALE 1 : 100

[Signature]
APPLICANT

[Signature]
E. M. BALAJI, M.E., STRUCTURAL ENGINEER
SAI STRUCTURAL DESIGNING
COIMBATORE-411 008
Cell: 98884-44939
Email: saistructuraldesigning@gmail.com

STRUCTURAL ENGINEER

[Signature]
M. ASWINTH M E (Str), AMIE
CE No. 158586-2
Construction Engineer
Reg. No. CE/19/06/055
COIMBATORE LPA

CONSTRUCTION ENGINEER

[Signature]
E. R. RAGUPATHY BE,
Consulting Civil Engineer & Contractor E-10
No. 54, 1st Floor, Hazrat Park 2nd Cross, Near 1000 Bank,
CCT Coimbatore - 411 013, Cell: 91 97922 33332
155 No. 6811 8337 2019 174/02/06-16/16/04/008

REGISTERED ENGINEER


ELEVATION & SECTION

SHEET No : 6 / 6


B.F

2024



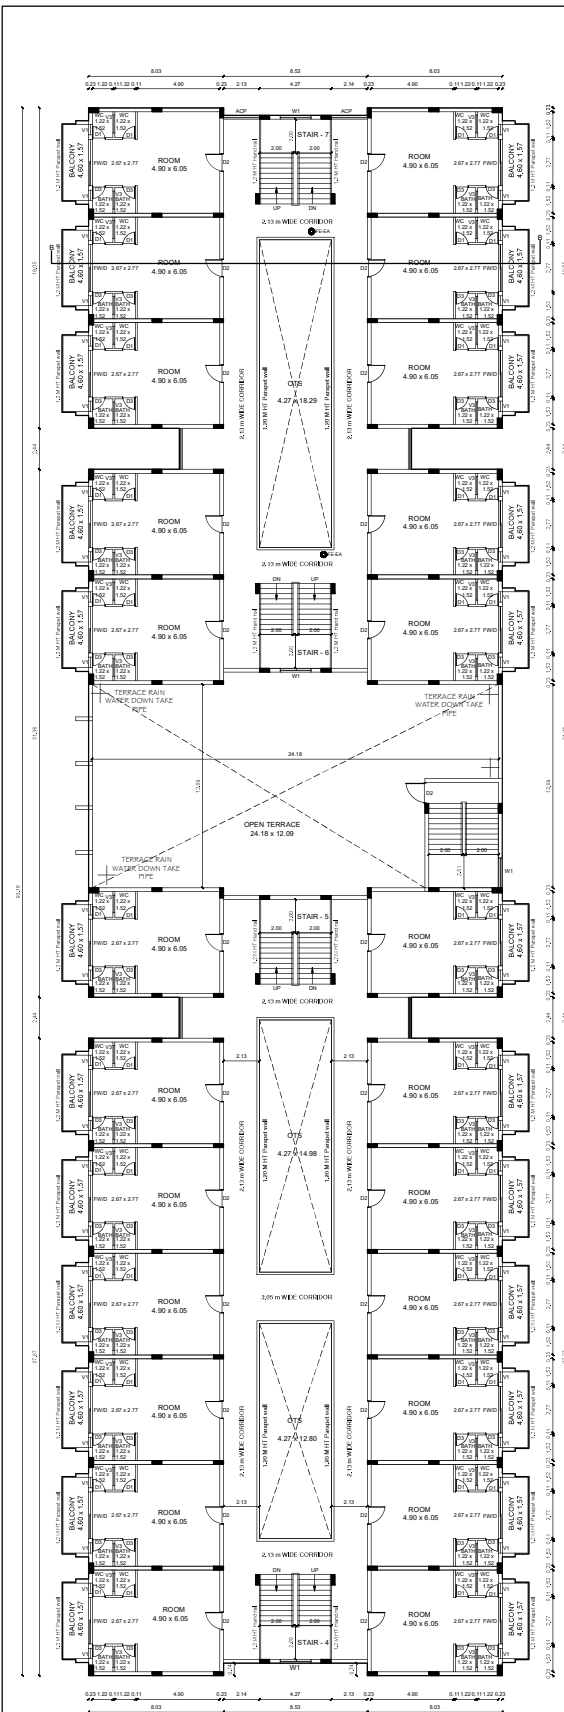

TYPICAL SECOND & THIRD FLOOR PLANS - BLOCK-2

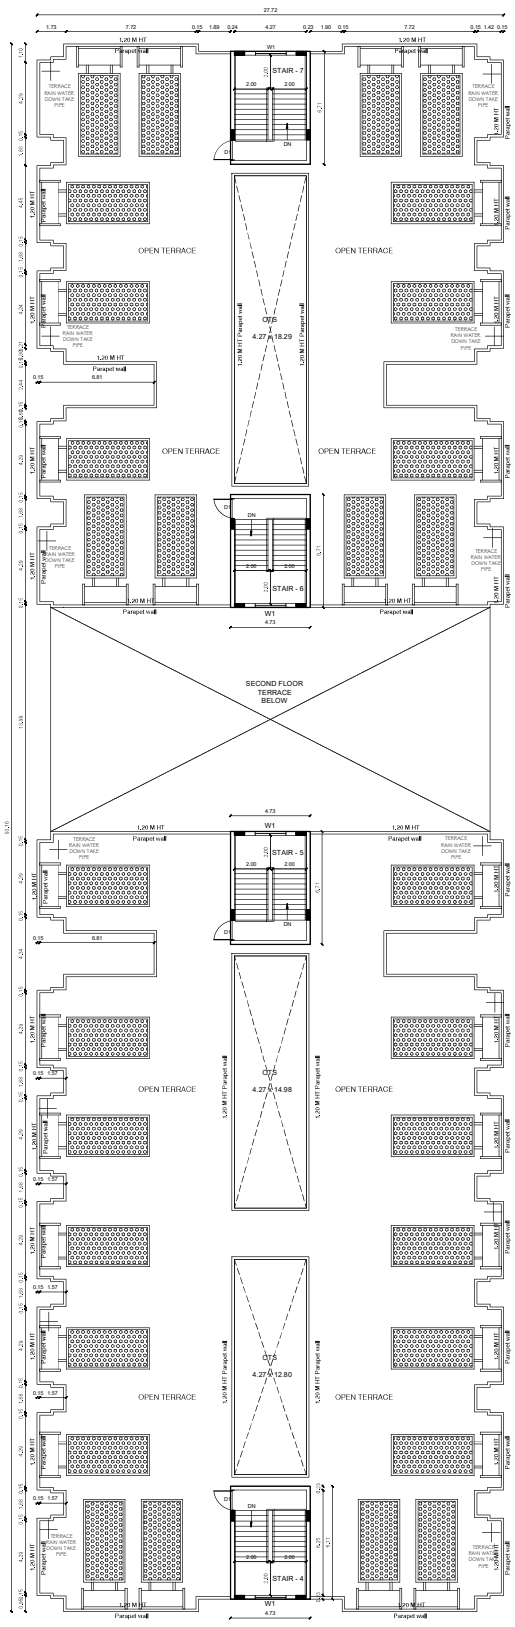


TERRACE FLOOR PLAN - BLOCK-2

PLAN SHOWING THE PROPOSED CONSTRUCTION OF SCHOOL BUILDING - GROUND, FIRST & SECOND FLOOR AND HOSTEL BUILDING - GROUND, FIRST, SECOND & THIRD FLOOR IN S.F.No : 16/3C1, 11A & 12A, 17/4C, 5, 6A, 7A & 8A, 24/2A, 2B1 & 2C1, AT VELLANAIPATTY VILLAGE & PANCHAYAT, ANNUR TALUK, COIMBATORE DISTRICT.

JOINERY DETAILS:	METER
MD - MAIN DOOR	2.44 x 2.44
DD - DOUBLE DOOR	1.22 x 2.44
D4 - DOUBLE DOOR	1.20 x 2.44
D2 - DOOR	1.07 x 2.44
D3 - DOOR	0.76 x 2.10
D4 - DOOR	1.83 x 2.10
D1 - TOILET DOOR	0.76 x 2.10
O - OPEN	2.13 x 2.44
W - WINDOW	3.05 x 2.00
W1 - WINDOW	1.83 x 2.00
W2 - WINDOW	1.22 x 1.22
FWD - FRENCH WINDOW / DOOR	2.74 x 2.10
V1 - VENTILATOR	0.60 x 0.60
V3 - VENTILATOR	1.07 x 0.60

NUMBER OF ROOMS DETAILS

1. SECOND FLOOR - 24 NOS
2. THIRD FLOOR - 24 NOS

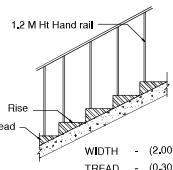

TYPICAL STAIR-CASE (NOT TO SCALE)

NOTE : ALL DIMENSIONS ARE IN METRE
SCALE 1 : 100

Signature of Applicant

APPLICANT

Signature of Structural Engineer
E. M. BALAJI, M.E., STRUCTURAL ENGINEER
SAI STRUCTURAL DESIGNS
No. 54, 1st Floor, Shreevasth Park, Near SDC Bank,
CST, Coimbatore - 411 002, K.R. 91 9702 7337
Cell : 98844-48480
Email : saistructuralsai@gmail.com

STRUCTURAL ENGINEER

Signature of Construction Engineer
M. ASWINTH, M.E. (Str.), AMIE
CE-NO. 158586-2
Construction Engineer
Reg. No. CE/19/06/055
COIMBATORE LPA

CONSTRUCTION ENGINEER


Signature of Registered Engineer
E. R. RAJAPATHY, P.E.,
Consulting Civil Engineer & Surveyor & Lth
No. 54, 1st Floor, Shreevasth Park, Near SDC Bank,
CST, Coimbatore - 411 002, K.R. 91 9702 7337
Cell : 98844-48480
Email : saistructuralsai@gmail.com

REGISTERED ENGINEER

HOSTEL BUILDING
Typical 1st, 2nd & 3rd FLOOR

SHEET No : 5 / 6

B.P / DTCP No : 605 / 2024

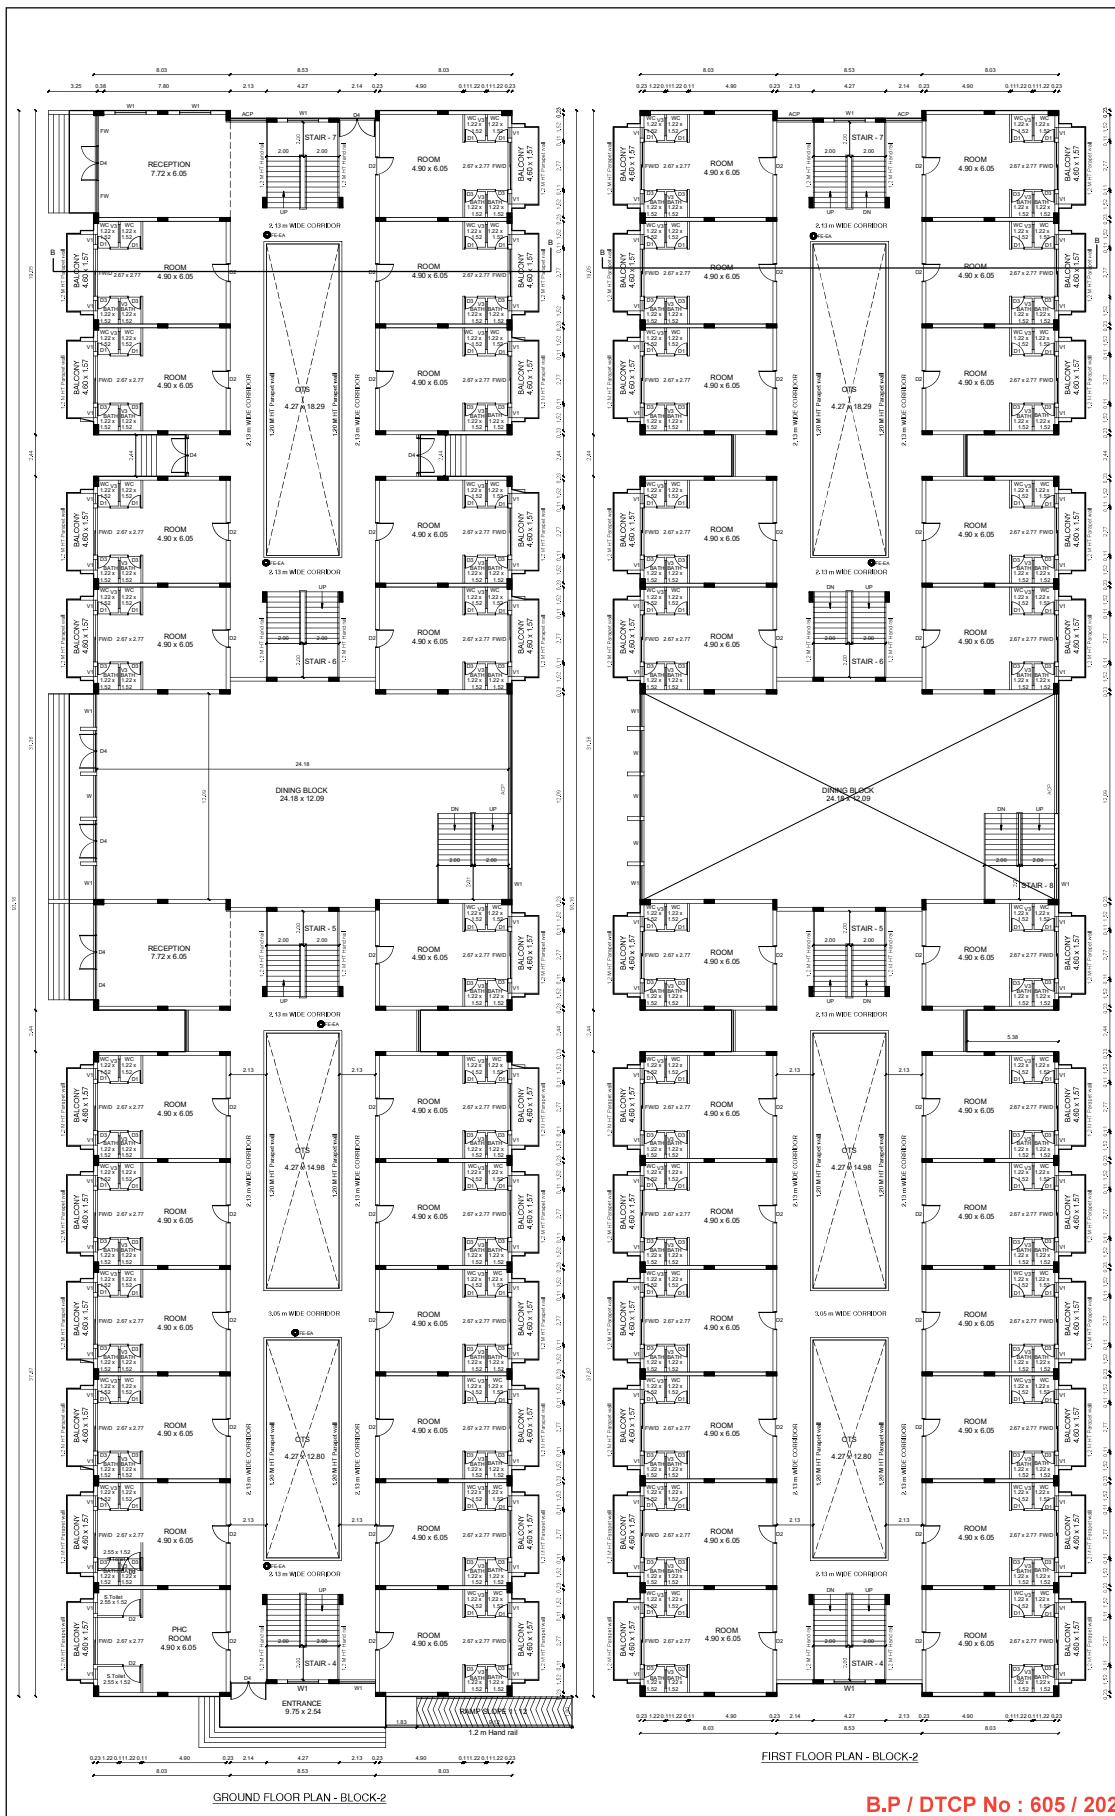


PLAN SHOWING THE PROPOSED CONSTRUCTION OF SCHOOL BUILDING - GROUND, FIRST & SECOND FLOOR AND HOSTEL BUILDING - GROUND, FIRST, SECOND & THIRD FLOOR IN S.F.No : 16/3C1,11A & 12A, 17/4C, 5, 6A, 7A & 8A, 24/2A, 2B1 & 2C1, AT VELLANAIPATTY VILLAGE & PANCHAYAT, ANNUR TALUK, COIMBATORE DISTRICT.

JOINERY DETAILS:	METER
MD - MAIN DOOR	2.44 x 2.44
DD - DOUBLE DOOR	1.22 x 2.44
D4 - DOUBLE DOOR	1.20 x 2.44
D2 - DOOR	1.07 x 2.44
D3 - DOOR	0.76 x 2.10
D4 - DOOR	1.83 x 2.10
D1 - TOILET DOOR	0.76 x 2.10
O - OPEN	2.13 x 2.44
W - WINDOW	3.05 x 2.00
W1 - WINDOW	1.83 x 2.00
W2 - WINDOW	1.22 x 1.22
FWD - FRENCH WINDOW / DOOR	2.74 x 2.10
V1 - VENTILATOR	0.60 x 0.60
V3 - VENTILATOR	1.07 x 0.60

NUMBER OF ROOM'S DETAILS

1. GROUND FLOOR - 22 NOS
2. FIRST FLOOR - 24 NOS

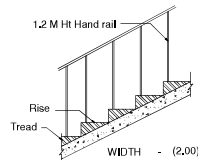

WIDTH - (2.00)
TREAD - (0.30)
RISE - (0.15)

TYPICAL STAIR-CASE
(NOT TO SCALE)

NOTE : ALL DIMENSIONS ARE IN METRE
SCALE 1 : 100

APPLICANT

Dr. M. DALAJI, M.E. STRUCT
Reg. No. 158586-2
SRI STRUCTURAL DESIGNS
6A VELLANAIPATTY VILLAGE
COIMBATORE-441005
Cell - 98944-44249
Email - madaswinthm@gmail.com

STRUCTURAL ENGINEER

M.ASWINITH M.E (SR) AMIE
CE-NO. 158586-2
Construction Engineer
Reg. No. CE/19/06/055
COIMBATORE LPA

CONSTRUCTION ENGINEER


Dr. R. RAGUPATHY, B.E.,
Consulting Civil Engineer & Surveyor & LPA
No. 54, 1st Floor, Shanmukh Park, 10th Cross, Near 100 Bank,
G1, Coimbatore - 441 003, Cell: 91 9792 33332
105 No. G10, 2019 LPA, 105/2019/04/008

REGISTERED ENGINEER


HOSTEL BUILDING
GROUND & FIRST FLOOR

SHEET No : 4 / 6

B.P / DCP No : 605 / 2024

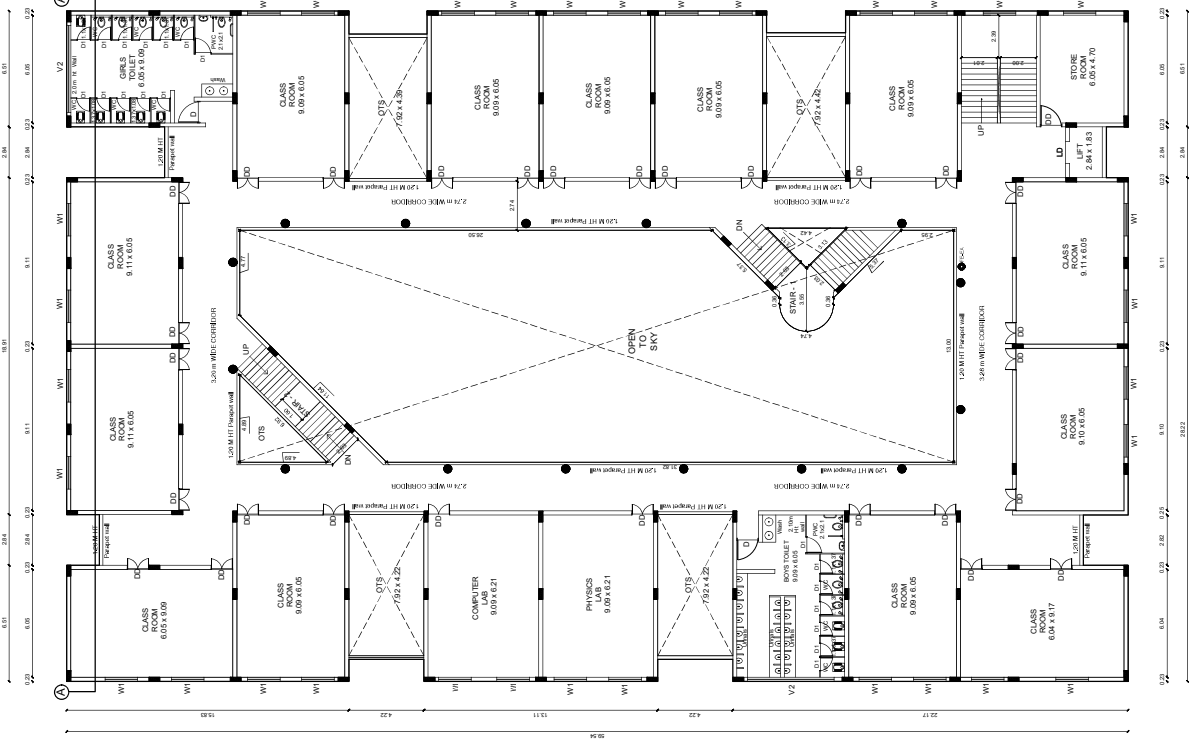

SECOND FLOOR PLAN - BLOCK-1

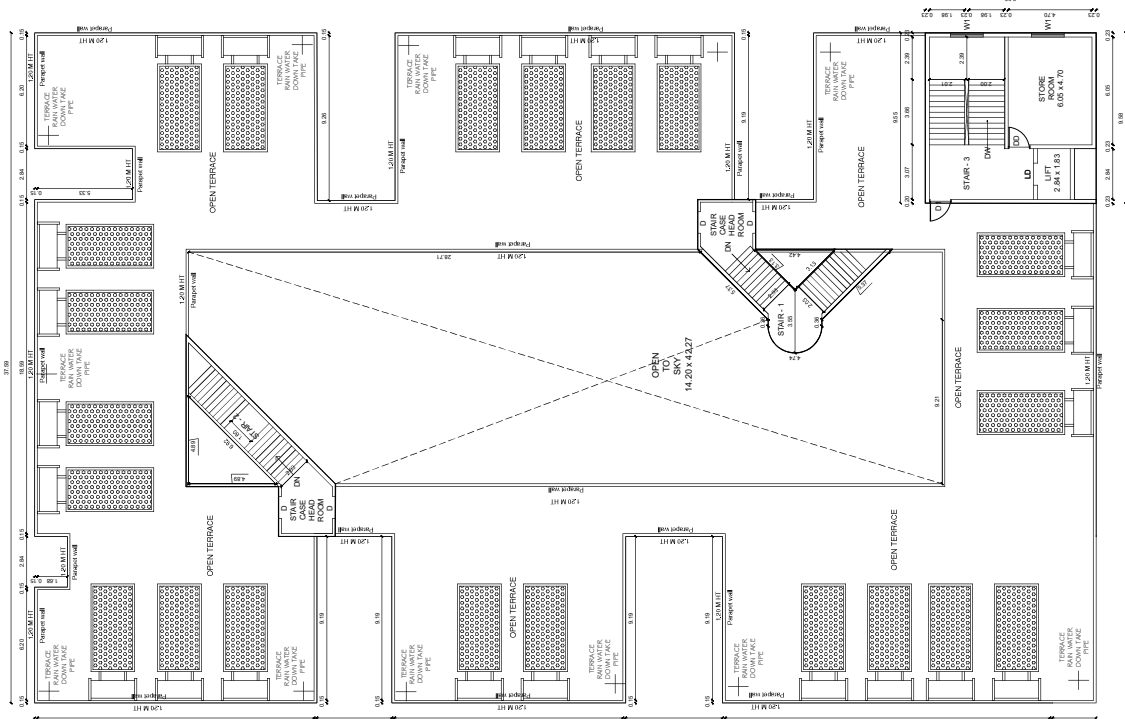

TERRACE FLOOR PLAN - BLOCK-1

PLAN SHOWING THE PROPOSED
CONSTRUCTION OF SCHOOL
BUILDING - GROUND, FIRST & SECOND
FLOOR AND HOSTEL BUILDING -
GROUND, FIRST, SECOND & THIRD FLOOR
IN S.F.No : 16/3C1, 11A & 12A, 17/4C, 5, 6A,
7A & 8A, 24/2A, 2B1 & 2C1, AT
VELLANAPATTY VILLAGE & PANCHAYAT,
ANNUR TALUK, COIMBATORE DISTRICT.

JONERY DETAILS:		METER
MD - MAIN DOOR	2.44 x 2.44	
DD - DOUBLE DOOR	1.22 x 2.44	
D1 - DOOR	1.22 x 2.44	
D2 - DOOR	0.76 x 2.10	
LD - LIFT DOOR	2.13 x 2.44	
W - WINDOW	1.22 x 2.10	
W2 - WINDOW	1.83 x 2.00	
W3 - WINDOW	1.22 x 1.22	
W4 - WINDOW	2.74 x 2.10	
V1 - FRENCH WINDOW / DOOR	0.60 x 0.60	
V2 - VENTILATOR	4.88 x 0.60	



NOTE: ALL DIMENSIONS ARE IN METRE
SCALE 1 : 100

APPLICANT
ajya Infrastructure
Coimbatore







STRUCTURAL ENGINEER
E. M. BALAJI M.E. (STRUCT)
Reg. No. 158586-2
S. K. RAGUPATHY BE,
Coimbatore-641 043, Call: 91-97902 33332,
Email: s.k.ragupathy@gmail.com

CONSTRUCTION ENGINEER
M. ASWINTH M.E. (STR) AMIE
CE No. 158586-2
Reg. No. CE/19/06/055
COIMBATORE LPA

REGISTERED ENGINEER
E. R. RAGUPATHY BE,
Consulting Civil Engineer & Contractor & LPA
No. 54, 1st floor, Shreehari Park 7th Cross, Near LIC Bank,
Coimbatore - 641 043, Call: 91-97902 33332,
LIC No. GRU/02/2019/PA/22/08-1/19/04/000

SCHOOL BUILDING
SECOND & TERRACE FLOOR
SHEET No : 3 / 6

B.P / DTCP No : 605 / 2024

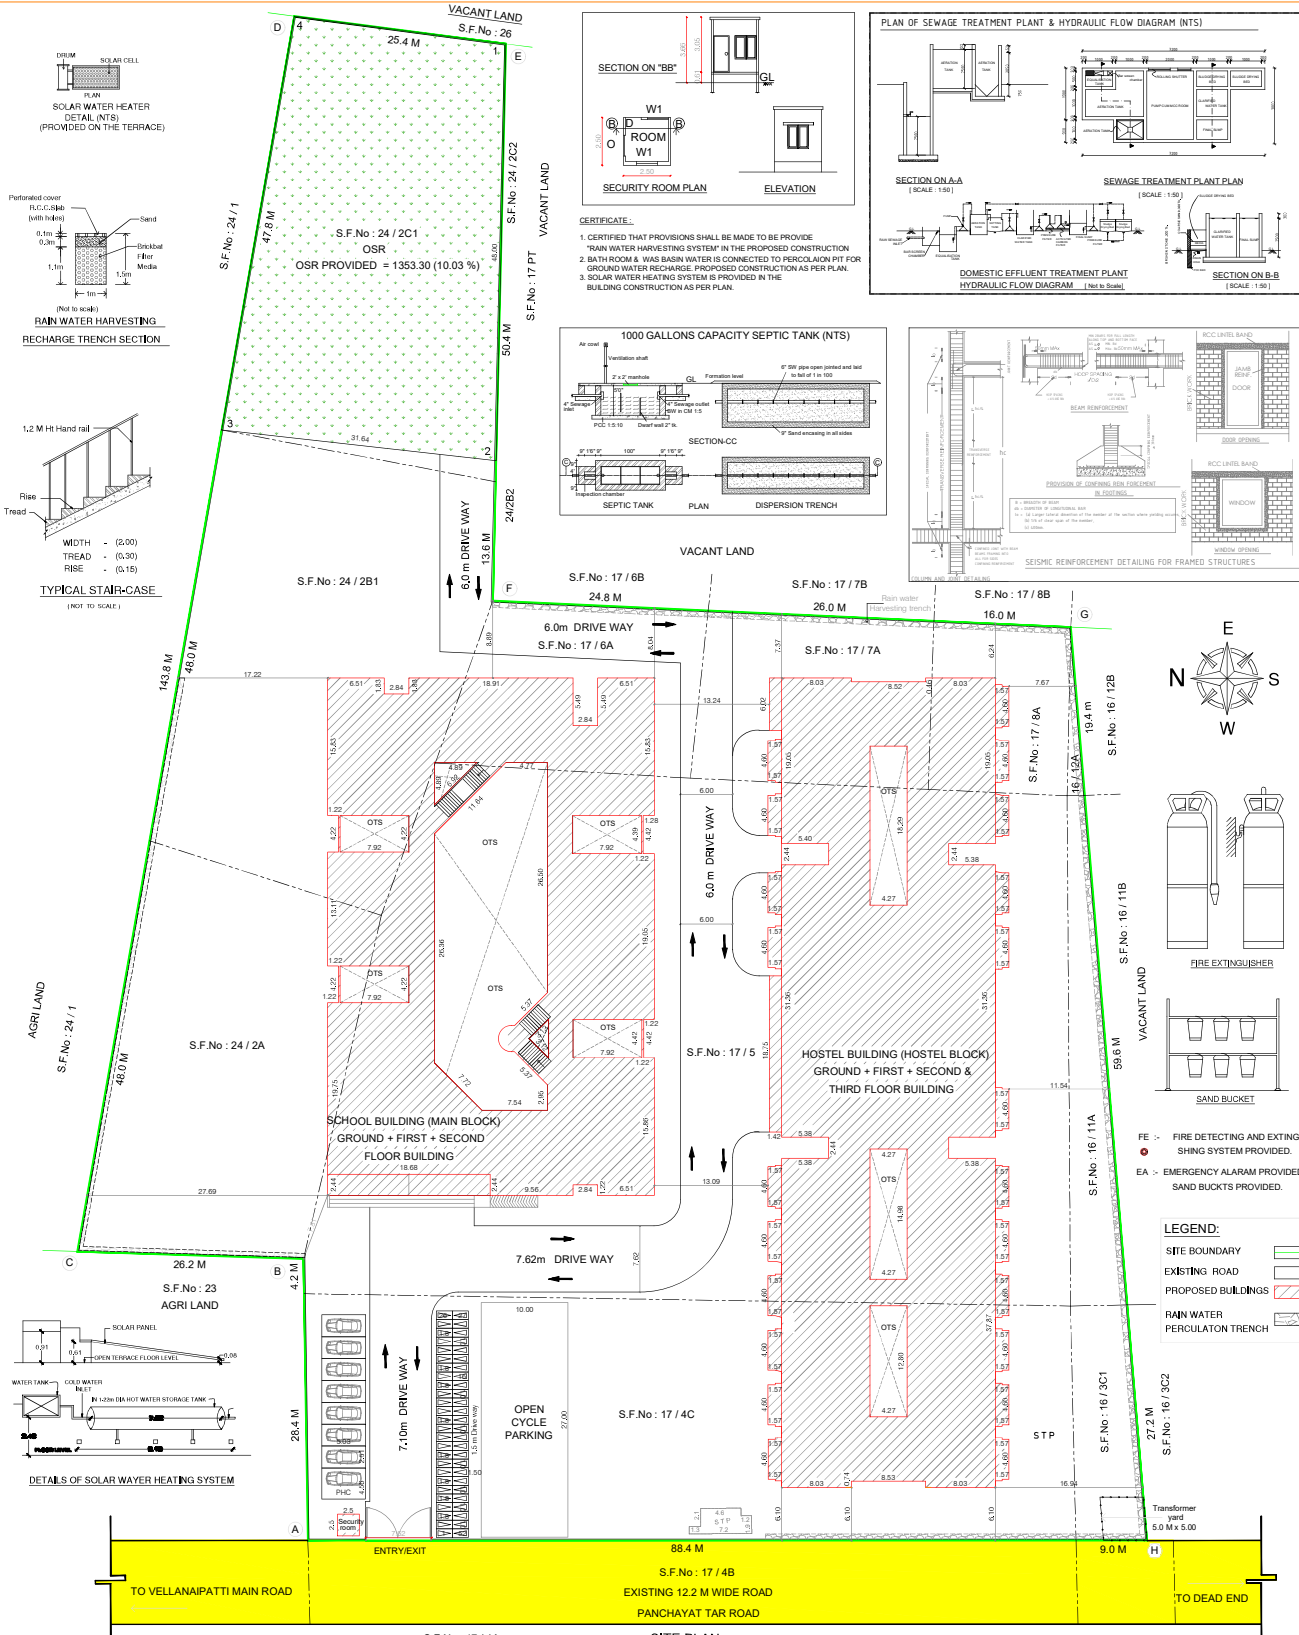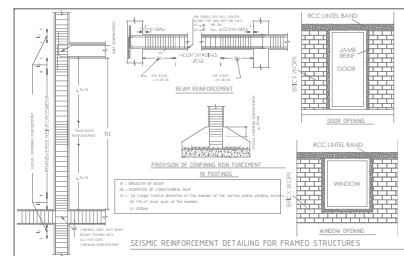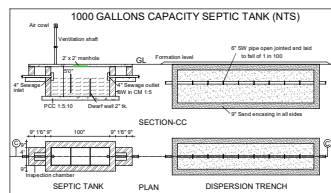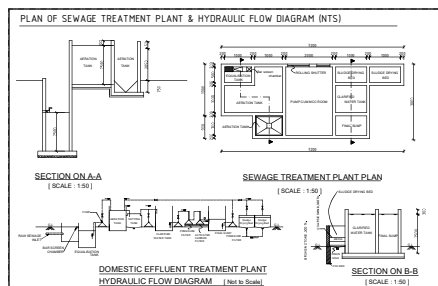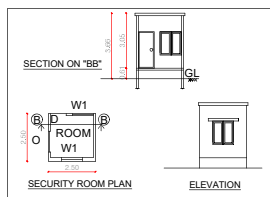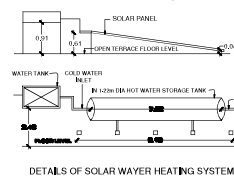

B.P / DTCP No : 605 / 2024

PLAN SHOWING THE PROPOSED CONSTRUCTION OF SCHOOL BUILDING - GROUND, FIRST & SECOND FLOOR AND HOSTEL BUILDING - GROUND, FIRST, SECOND & THIRD FLOOR IN S.F.No : 16/3C1,11A & 12A, 17/4C, 5, 6A, 7A & 8A, 24/2A, 2B1 & 2C1, AT VELLANAIPATTY VILLAGE & PANCHAYAT, ANNUR TALUK,COIMBATORE DISTRICT.	FLOORWISE BREAKUP SCHOOL BUILDING				OSR REQUIRED = 13498 X 10% = 1349.8 SQ M OSR PROVIDED = 1353.30 (10.03 %) No's of STUDENTS No's of BOYS = 330 + Nos of GIRLS = 230 = 560 Nos NOTE : ALL DIMENSIONS ARE IN METRE SCALE 1 : 200 PARKING STANDARDS AS PER TNCDBR 2019	BLOCK - 1 CLASS ROOMS DETAILS				BLOCK - 2 NUMBER OF ROOMS DETAILS			
	Total Built Up					1. GROUND FLOOR CLASS ROOMS - 11 NOS				1. GROUND FLOOR HOSTEL ROOMS - 22 Nos			
	Non FSI					2. FIRST FLOOR CLASS ROOMS - 13 NOS				2. FIRST FLOOR HOSTEL ROOMS - 24 Nos			
	OT/SH					3. SECOND FLOOR CLASS ROOMS - 13 NOS				3. SECOND FLOOR HOSTEL ROOMS - 24 Nos			
	FSI Area					TOTAL NON CLASS ROOMS = 37 NOS				4. THIRD FLOOR HOSTEL ROOMS - 24 Nos			
	AREA OF GROUND FLOOR									TOTAL NON HOSTEL ROOMS = 94 Nos			
	2193.37 595.35 1598.02												
	AREA OF FIRST FLOOR												
	2170.65 610.27 1560.38												
	AREA OF SECOND FLOOR												
2186.28 610.27 1576.01													
AREA OF TERRACE FLOOR													
178.17 86.39 91.78													
TOTAL MAIN BLOCK AREA													
6728.47 1902.28 4826.19													
HOSTEL BUILDING													
AREA OF GROUND FLOOR													
2456.01 196.91 2259.10													
AREA OF FIRST FLOOR													
2408.90 196.91 2211.99													
AREA OF SECOND FLOOR													
2131.20 196.91 1934.29													
AREA OF THIRD FLOOR													
2131.20 196.91 1934.29													
AREA OF TERRACE FLOOR													
127.05 127.05 ----													
AREA OF SECURITY ROOM													
6.25 6.25 ----													
TOTAL HOSTEL BLOCK AREA													
9260.61 920.94 8339.67													
TOTAL BUILT UP AREA													
15899.08 2823.22 13165.86													
FSI 13165.86 / 13430.30 = 0.98 < 2.00													
Online Application No: SWP/RPA/367/323/2074													

SITE AREA DETAILS : SITE AREA (As per Patla ABCDEFGHA) - 13498.0 Sq m SITE AREA (As per Document) - 13430.3 Sq m	PARKING DISPOSITION				STRUCTURAL ENGINEER				APPLICANT			
	S.No DESCRIPTION				Car Parking				Two wheeler Parking			
	1) SCHOOL (2036.48 sq.m)				Required Provided				Required Provided			
	2) HOSTEL (2036.48 sq.m)				Required Provided				Required Provided			
	3) TOTAL				Required Provided				Required Provided			
	4) TOTAL				Required Provided				Required Provided			
	5) TOTAL				Required Provided				Required Provided			
	6) TOTAL				Required Provided				Required Provided			
	7) TOTAL				Required Provided				Required Provided			
	8) TOTAL				Required Provided				Required Provided			

Signature of Structural Engineer

Signature of Applicant

M. S

Signature valid Signature valid

Signed by: Director
Location: out



SITE PLAN

CONSTRUCT

REGISTERED ENGINEER

SHEET No : 1 / 6
