

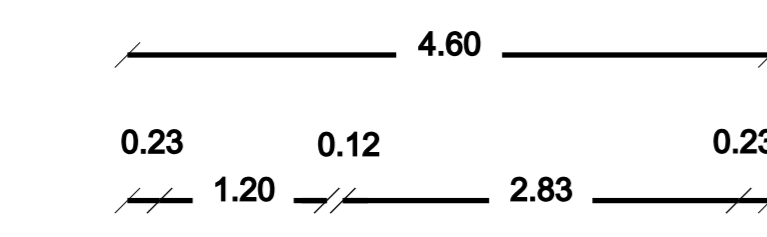
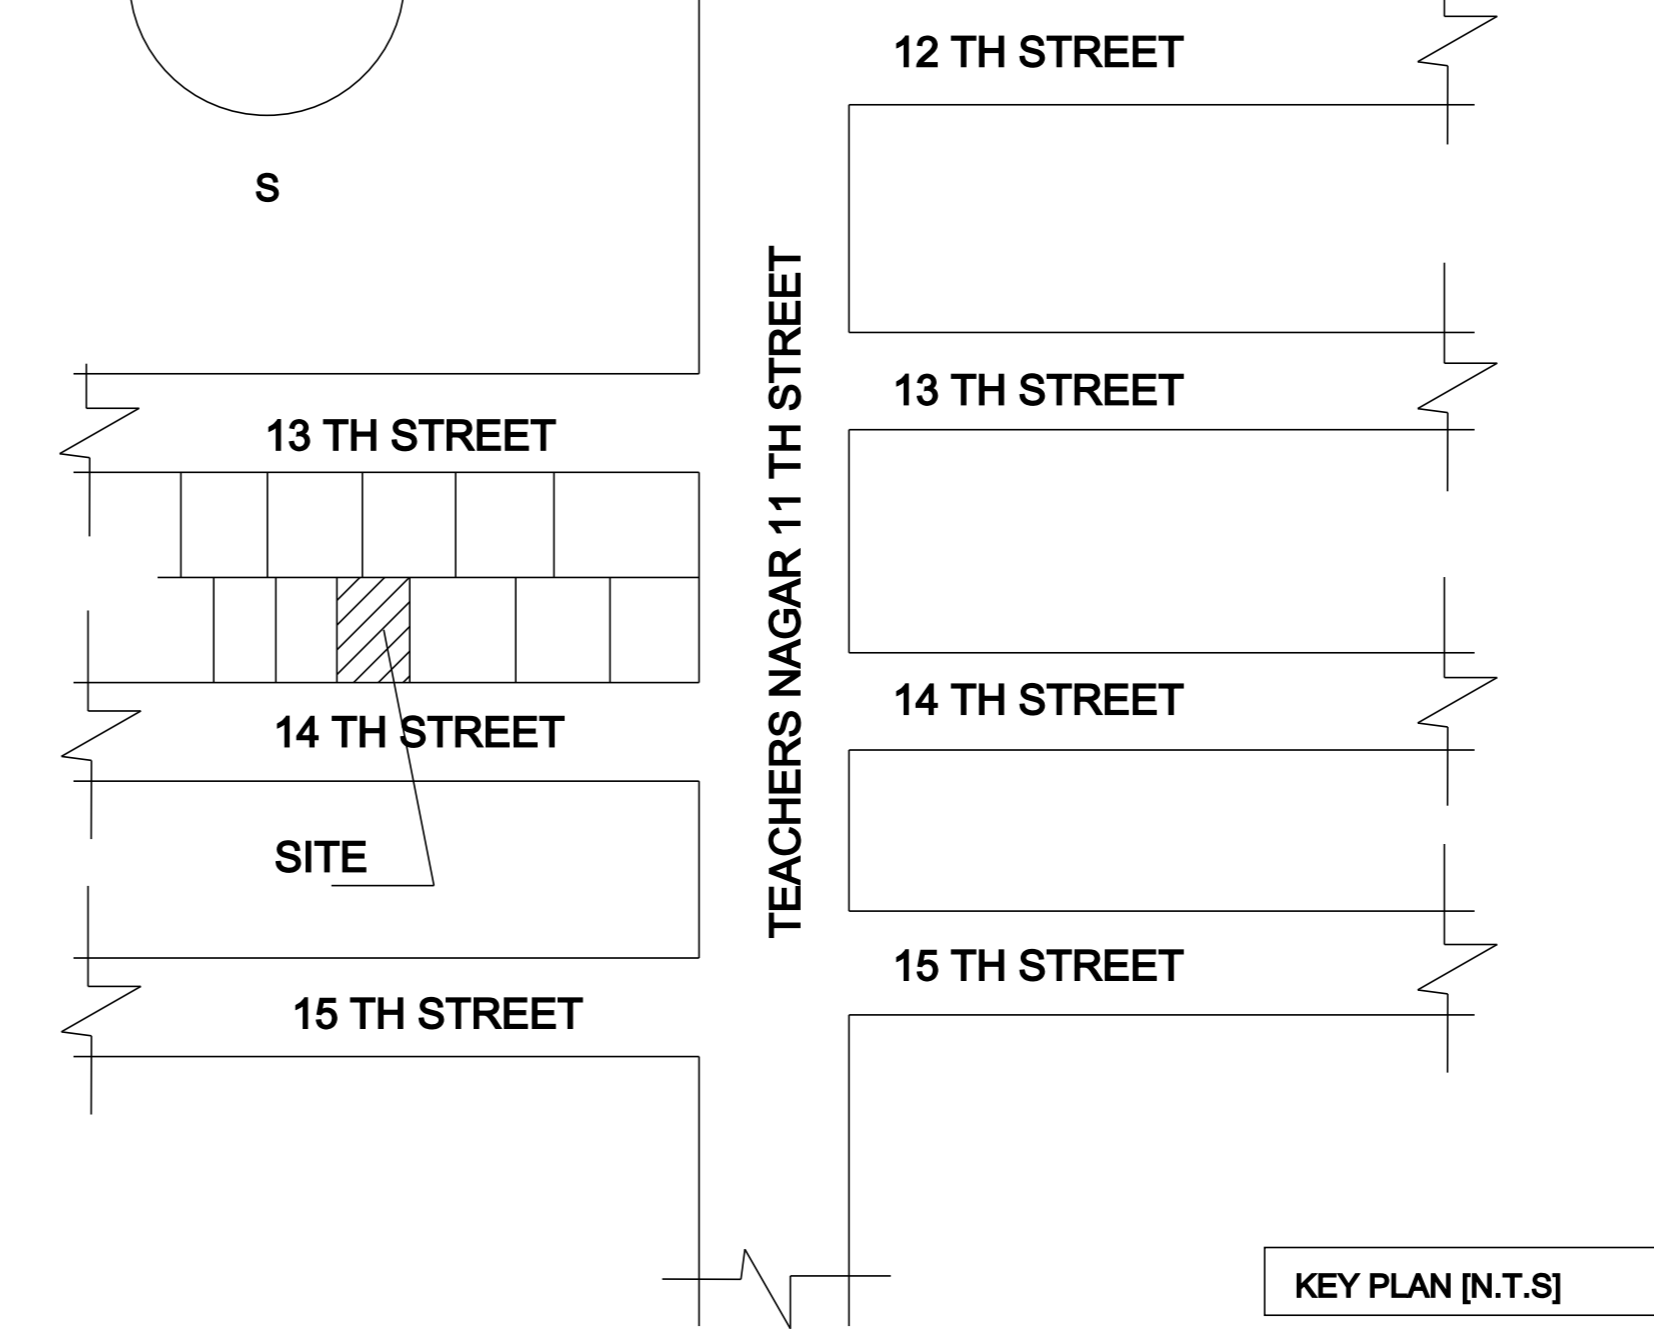
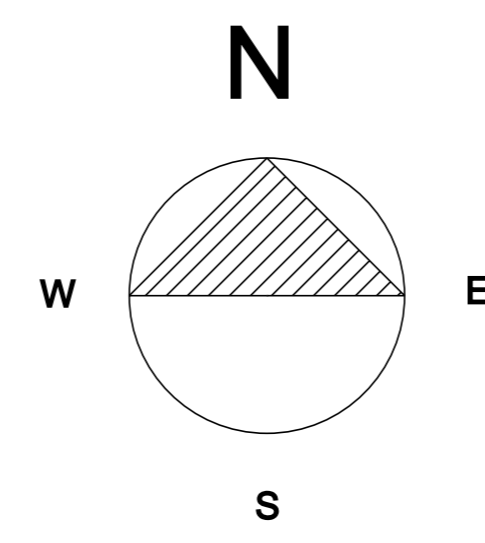
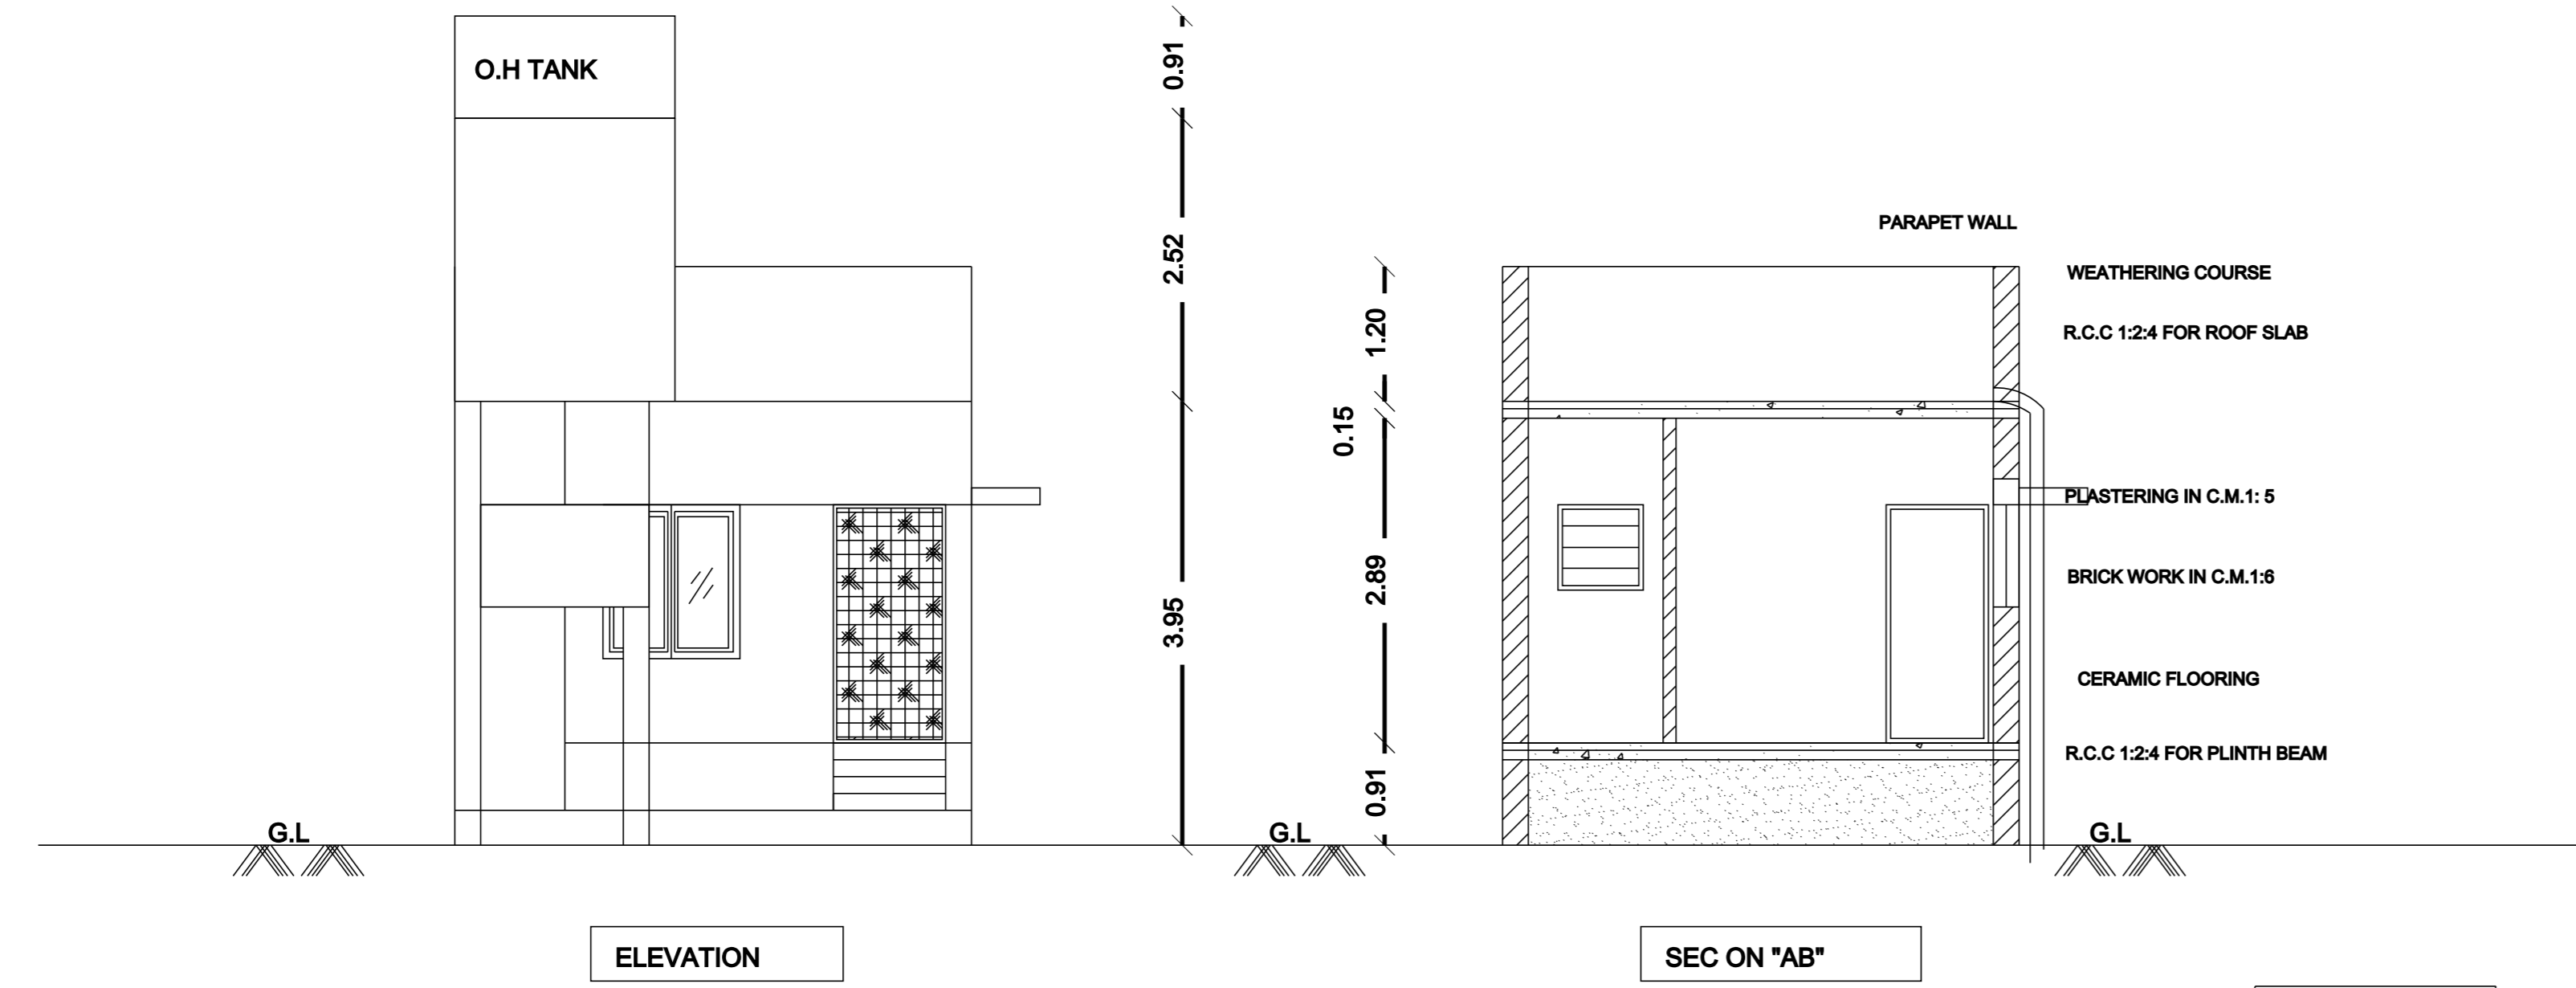



PLAN SHOWING THE PROPOSED CONSTRUCTION OF A RESIDENTIAL BUILDING AT Grama Natham Old S.NO-426/1 PT,  
 AS PER PATTa NO-5488, SURVEY NO-426/23 B, WARD NO. 1, TEACHERS NAGAR 14th STREET, DESUMUGHIPETTAI,  
 THIRUKKAZHUKKUNDRAM 'A' VILLAGE, THIRUKKAZHUKKUNDRAM TOWN & TALUK, CHENGALPATTU DISTRICT.

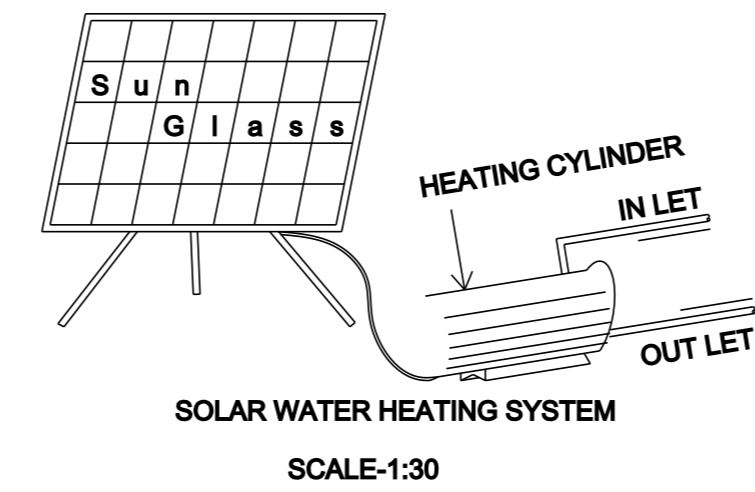


CHANDRABAI & COMMON SHOP AREA

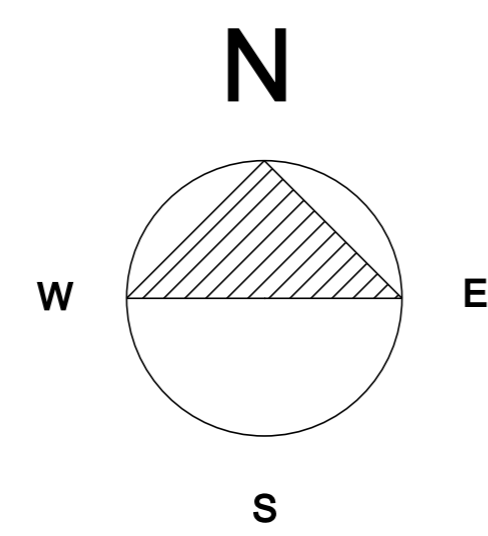



6.10 M [As Per Document & PATTa]

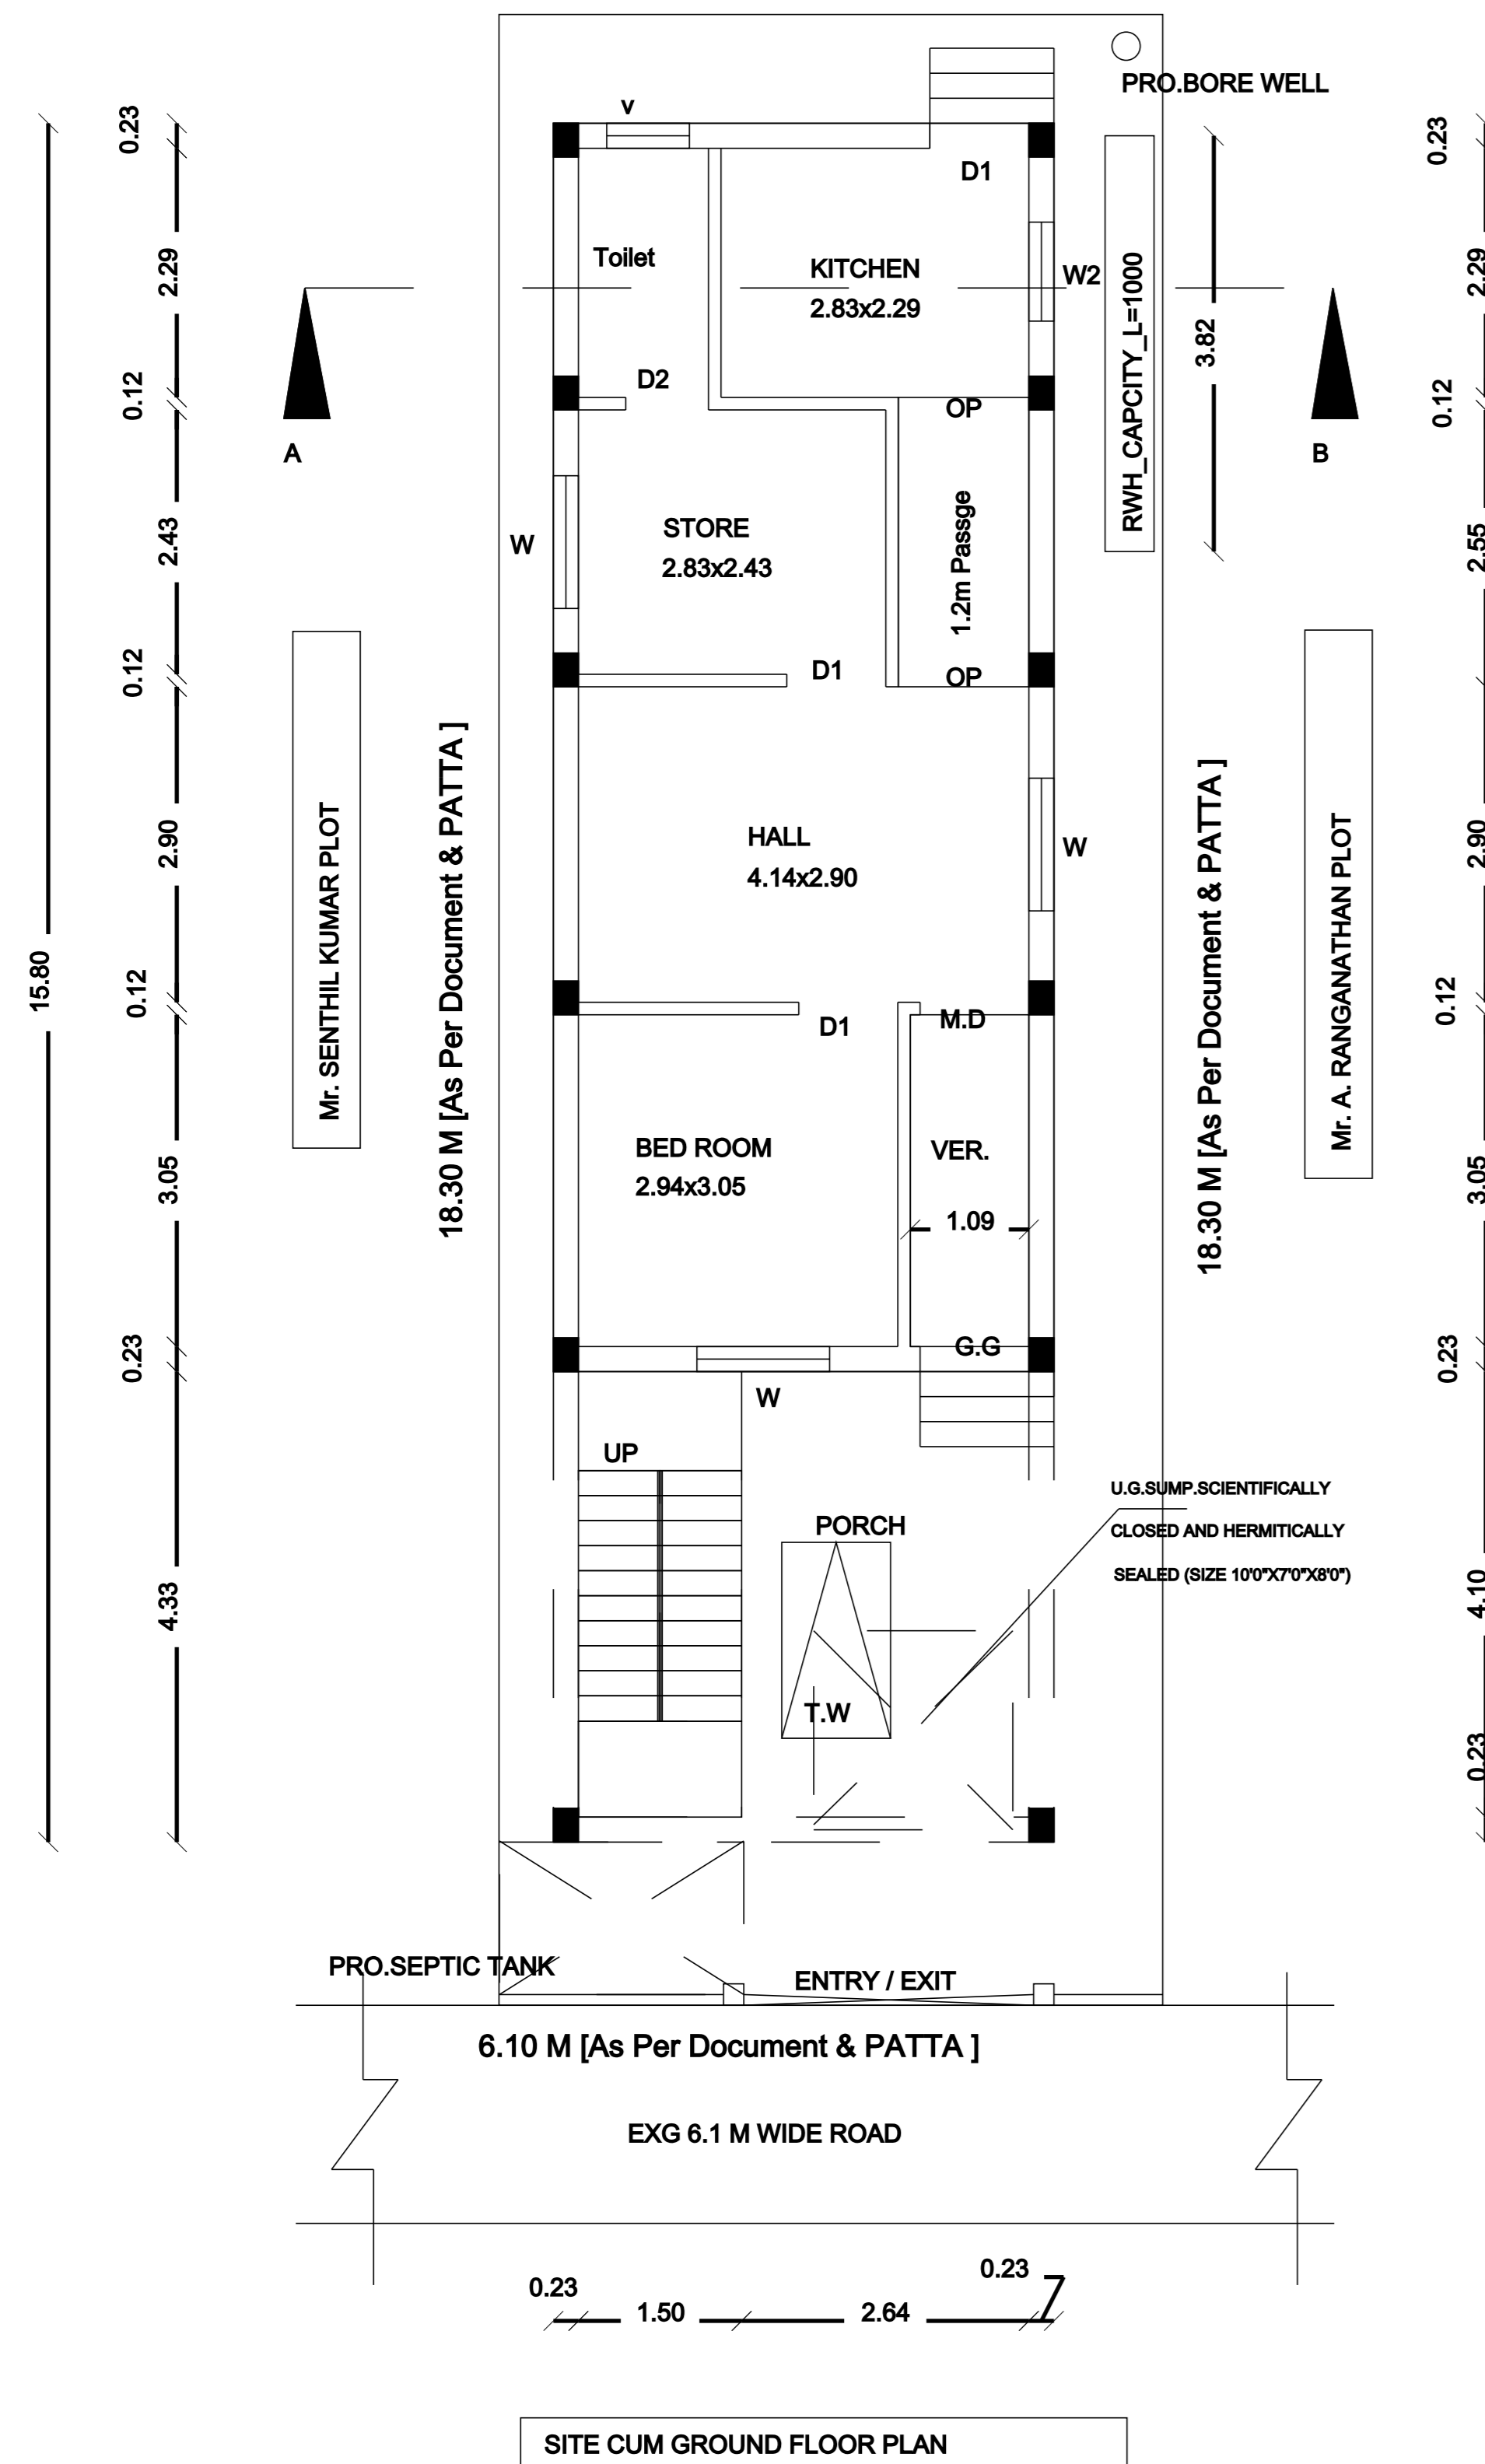


SITE CUM GROUND FLOOR PLAN

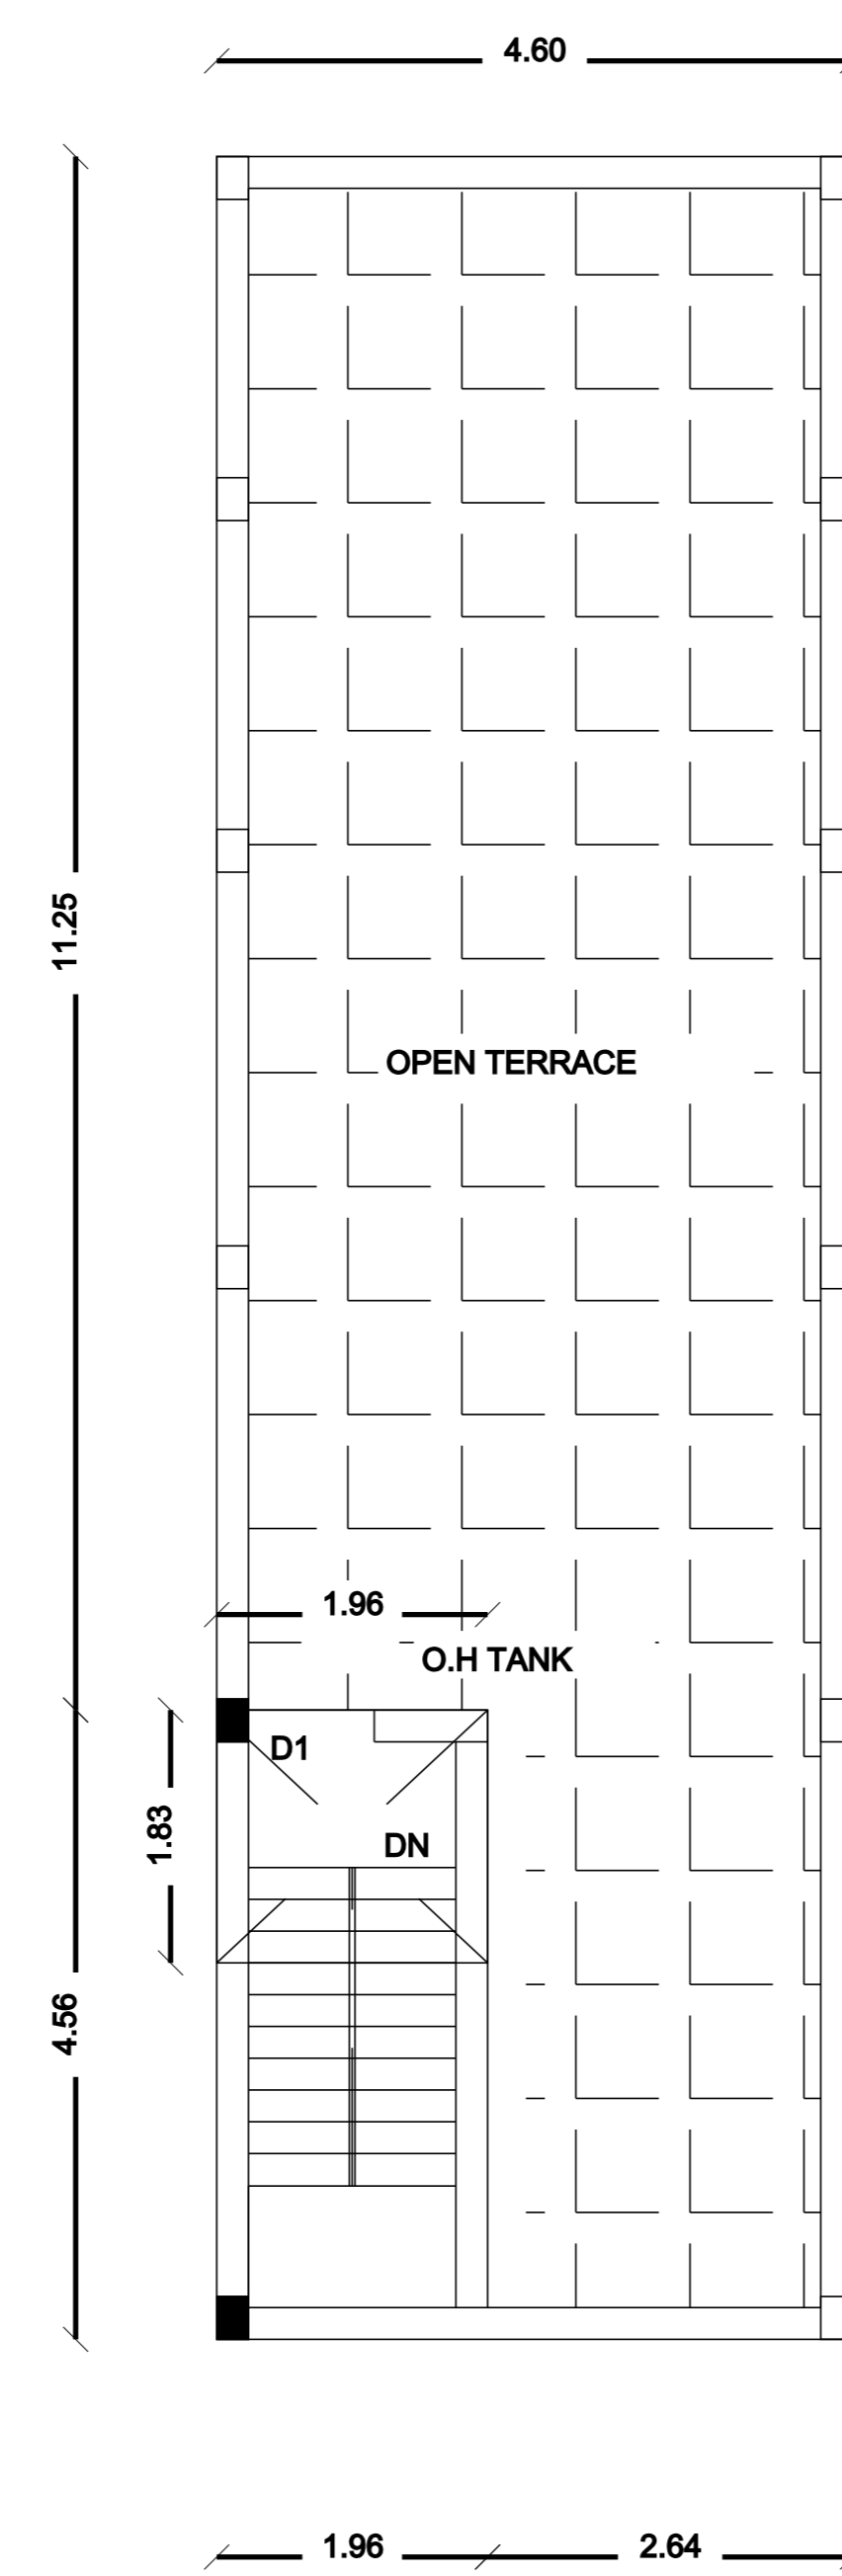


TERRACE FLOOR PLAN

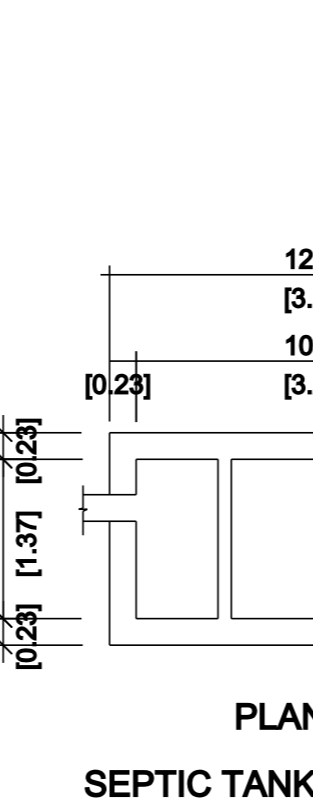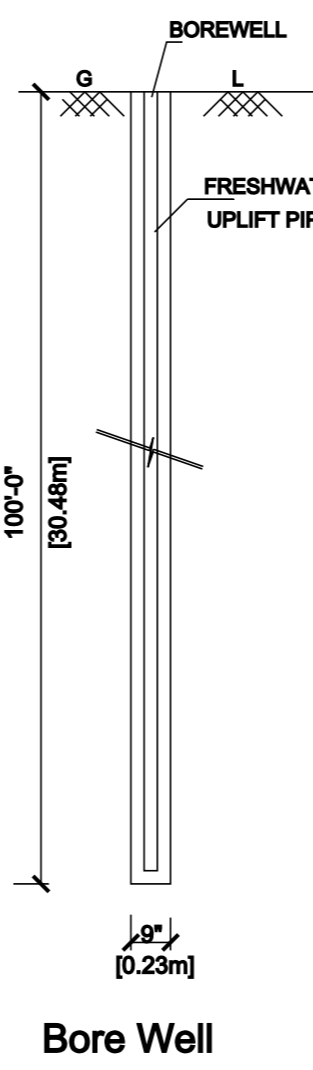


SEPTIC TANK DETAILS

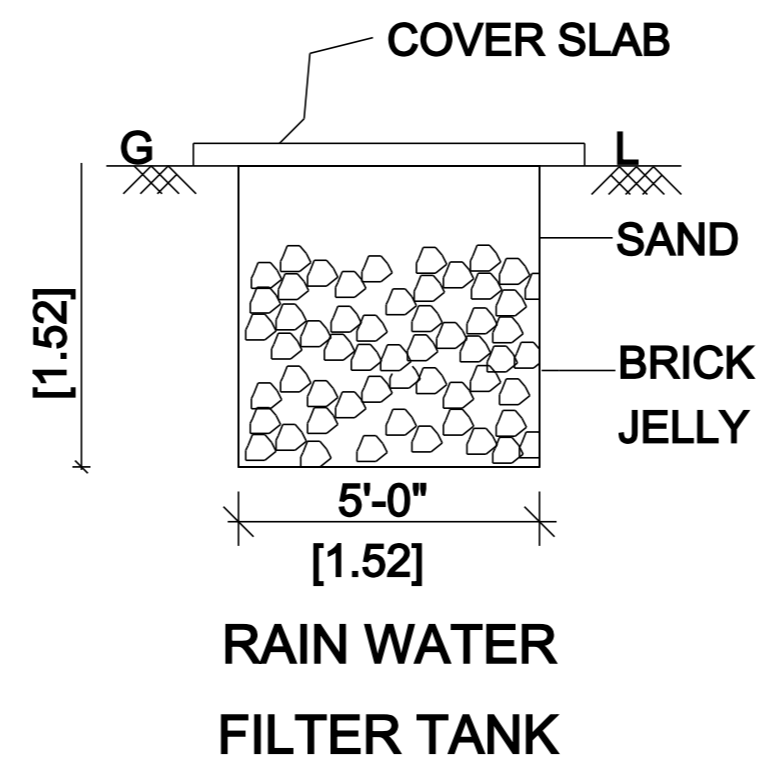


RAIN WATER FILTER TANK

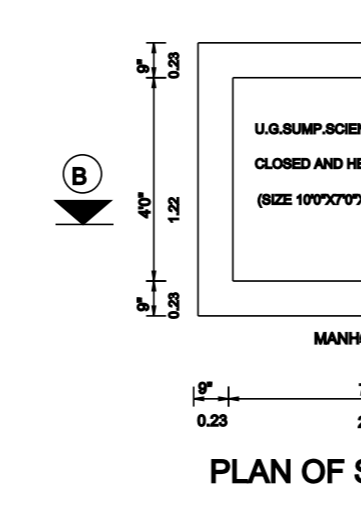


PLAN OF SUMP

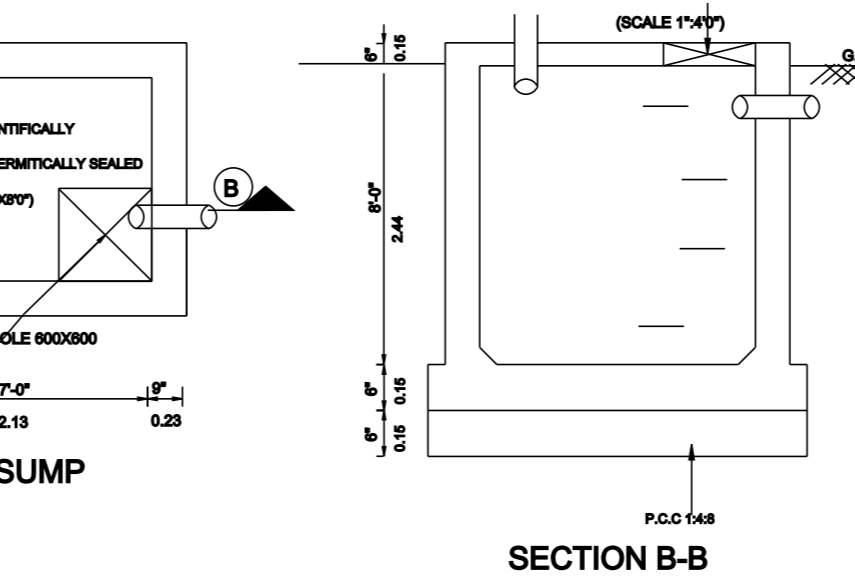


SECTION ON B-B

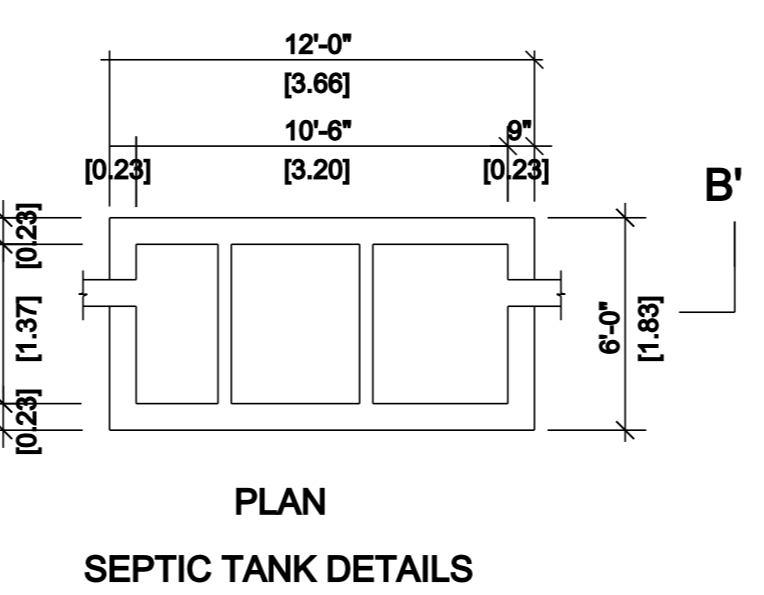


PLAN

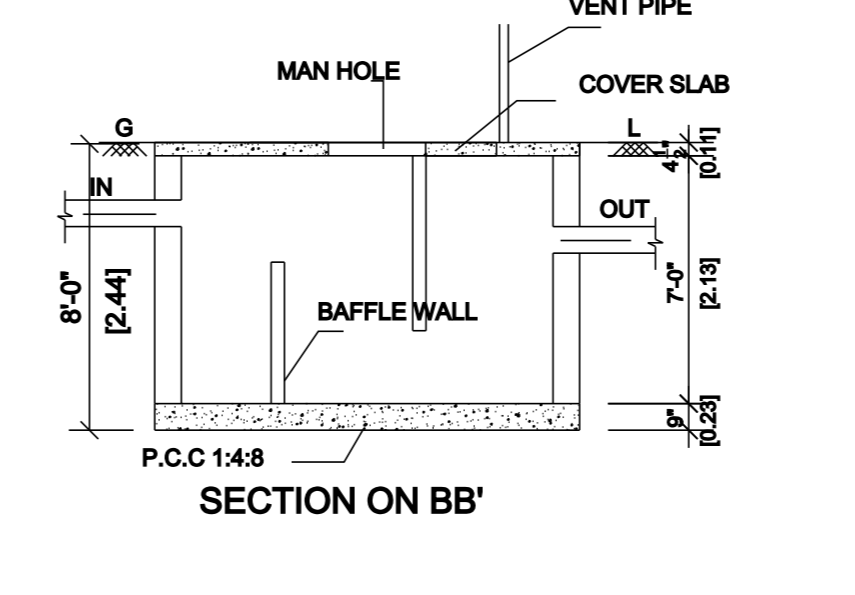

SECTION ON B-B

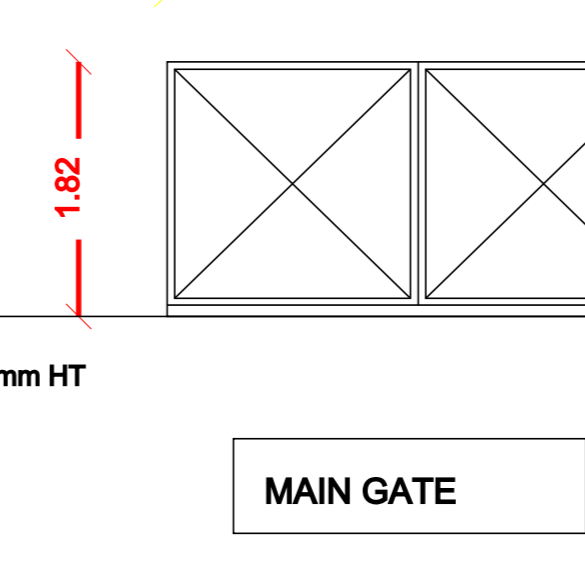


MAIN GATE

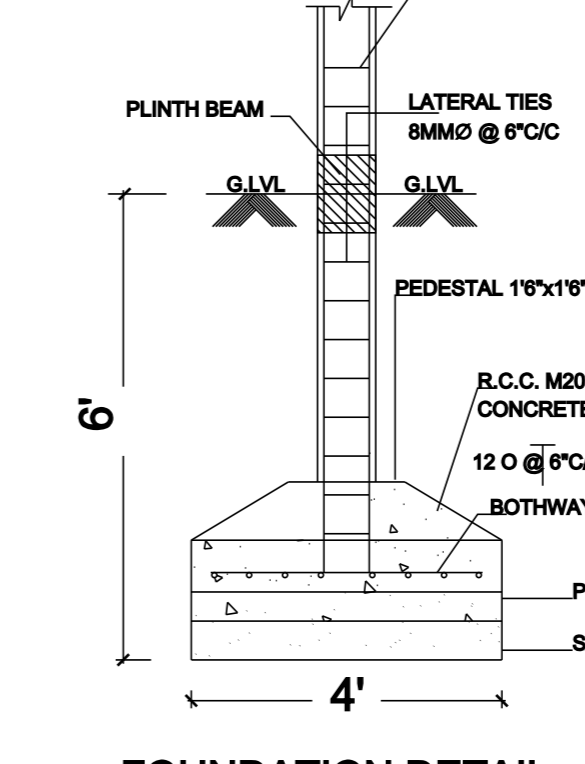

FOUNDATION DETAIL

(SCALE: 1:50)

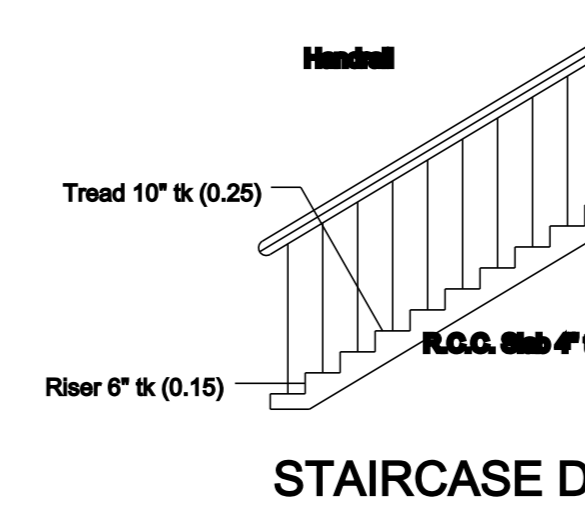

STAIRCASE DETAILS

SCHEDULE OF JOINERY			COLOUR INDEX	
M.D	DOOR	1.00 X 2.10	PLOT BOUNDARY	
D1	DOOR	0.91 X 2.10		
D2	DOOR	0.76 X 2.10	PRO. BUILDING	
W	WINDOW	1.22 X 1.37		
W2	WINDOW	0.91 X 0.91	ROAD	
V	VENTILATOR	0.91 X 0.76		

AREA STATEMENT	
	SQ.MT.
PLOT AREA (AS PER PATTa )	122.00
PLOT AREA (AS PER DOCUMENT)	111.48
SUPER IMPOSED AREA	111.48
PROPOSED GROUND FLOOR	72.68
PROPOSED HEAD ROOM	8.93

COVERAGE : 65 % F.S.I : 0.65

OFFICE USE :-

OWNER'S NAME:-  
 THIRU. (1) N. SIVALINGAM & (2) TMT. S. CHITRA

1.  
 2.

OWNER'S SIGN

LICENSED SURVEYOR SIGN