




ELEVATION - 1  
BLOCK-1

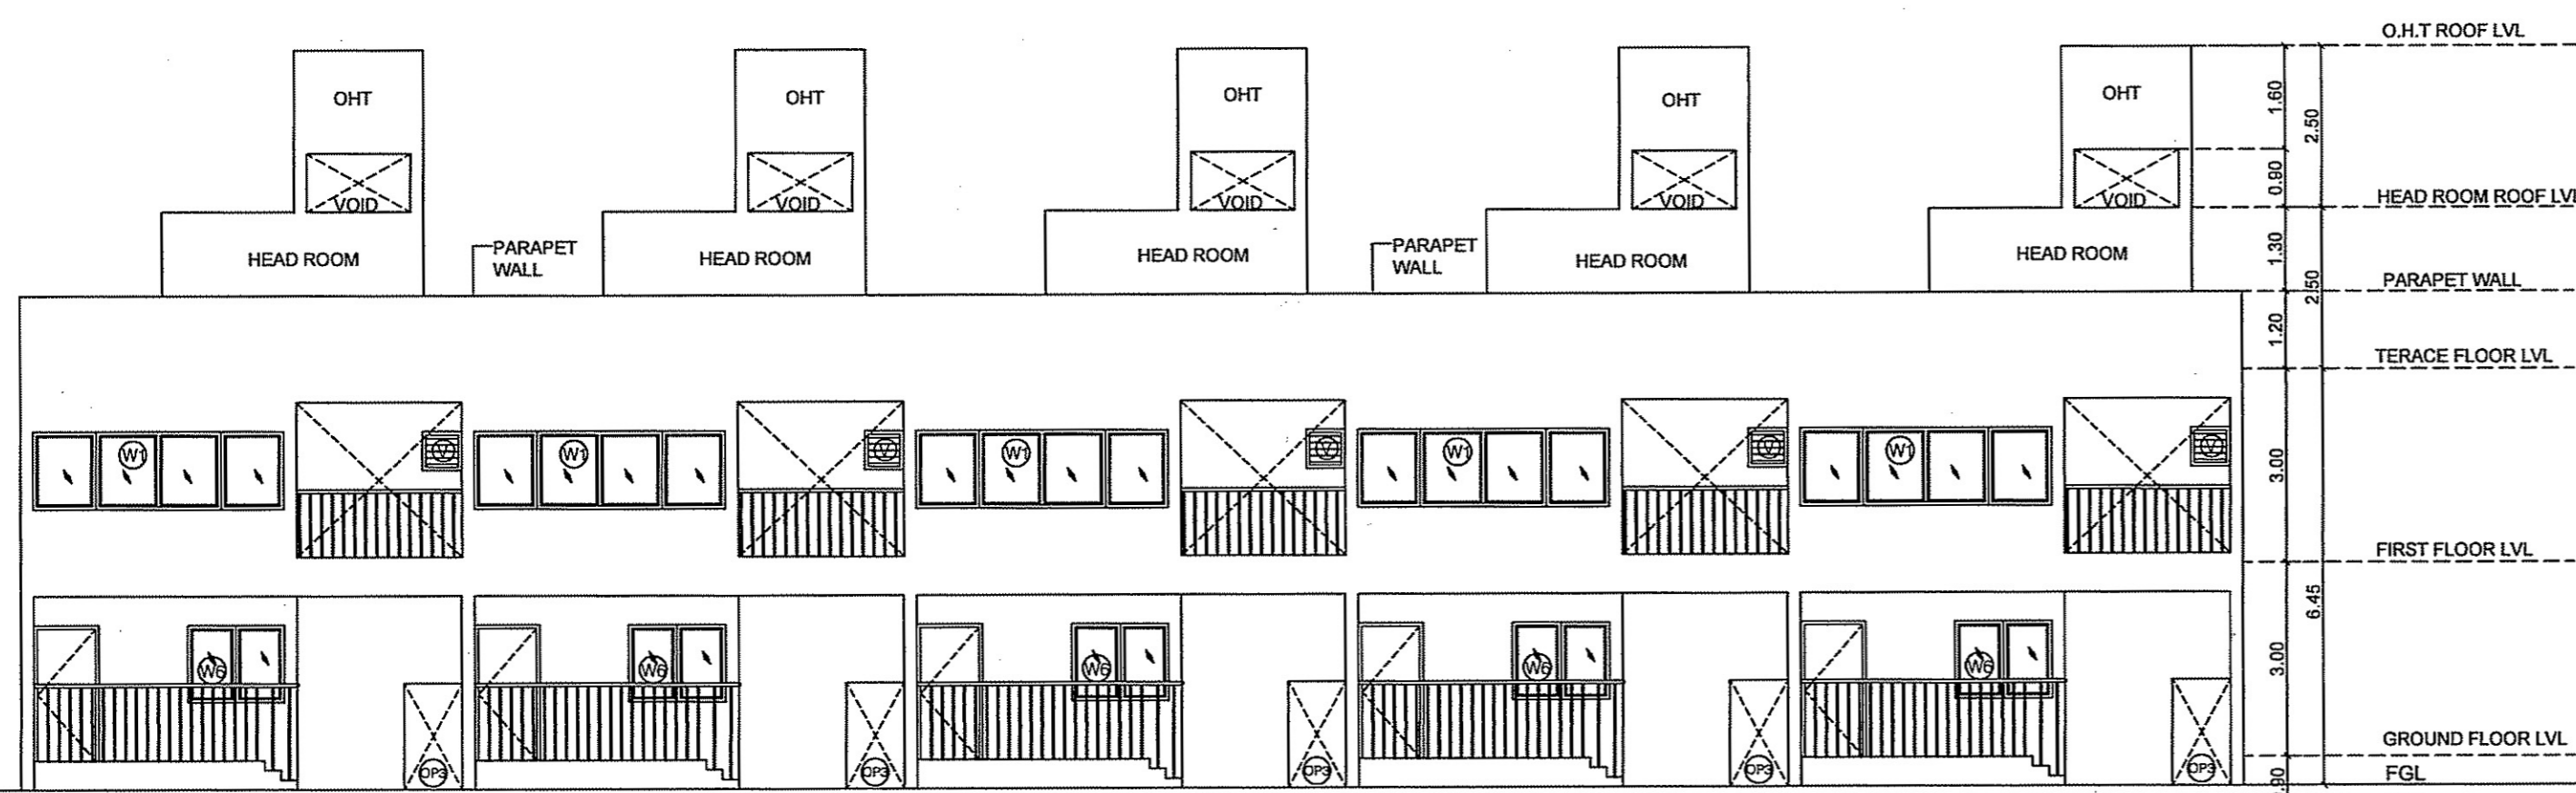

ELEVATION - 2  
BLOCK-2

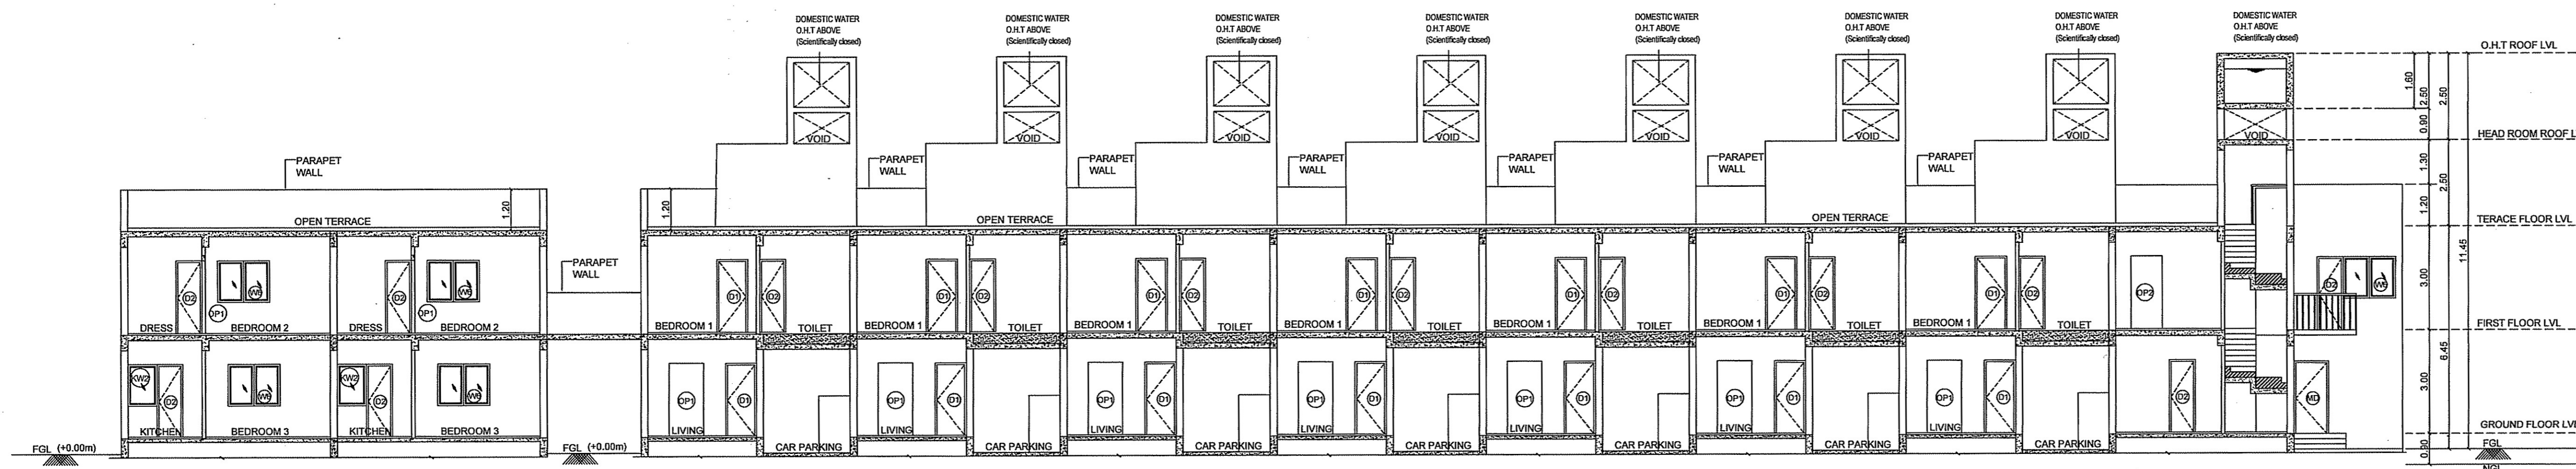

SECTION ON - "A - A"  
BLOCK-1

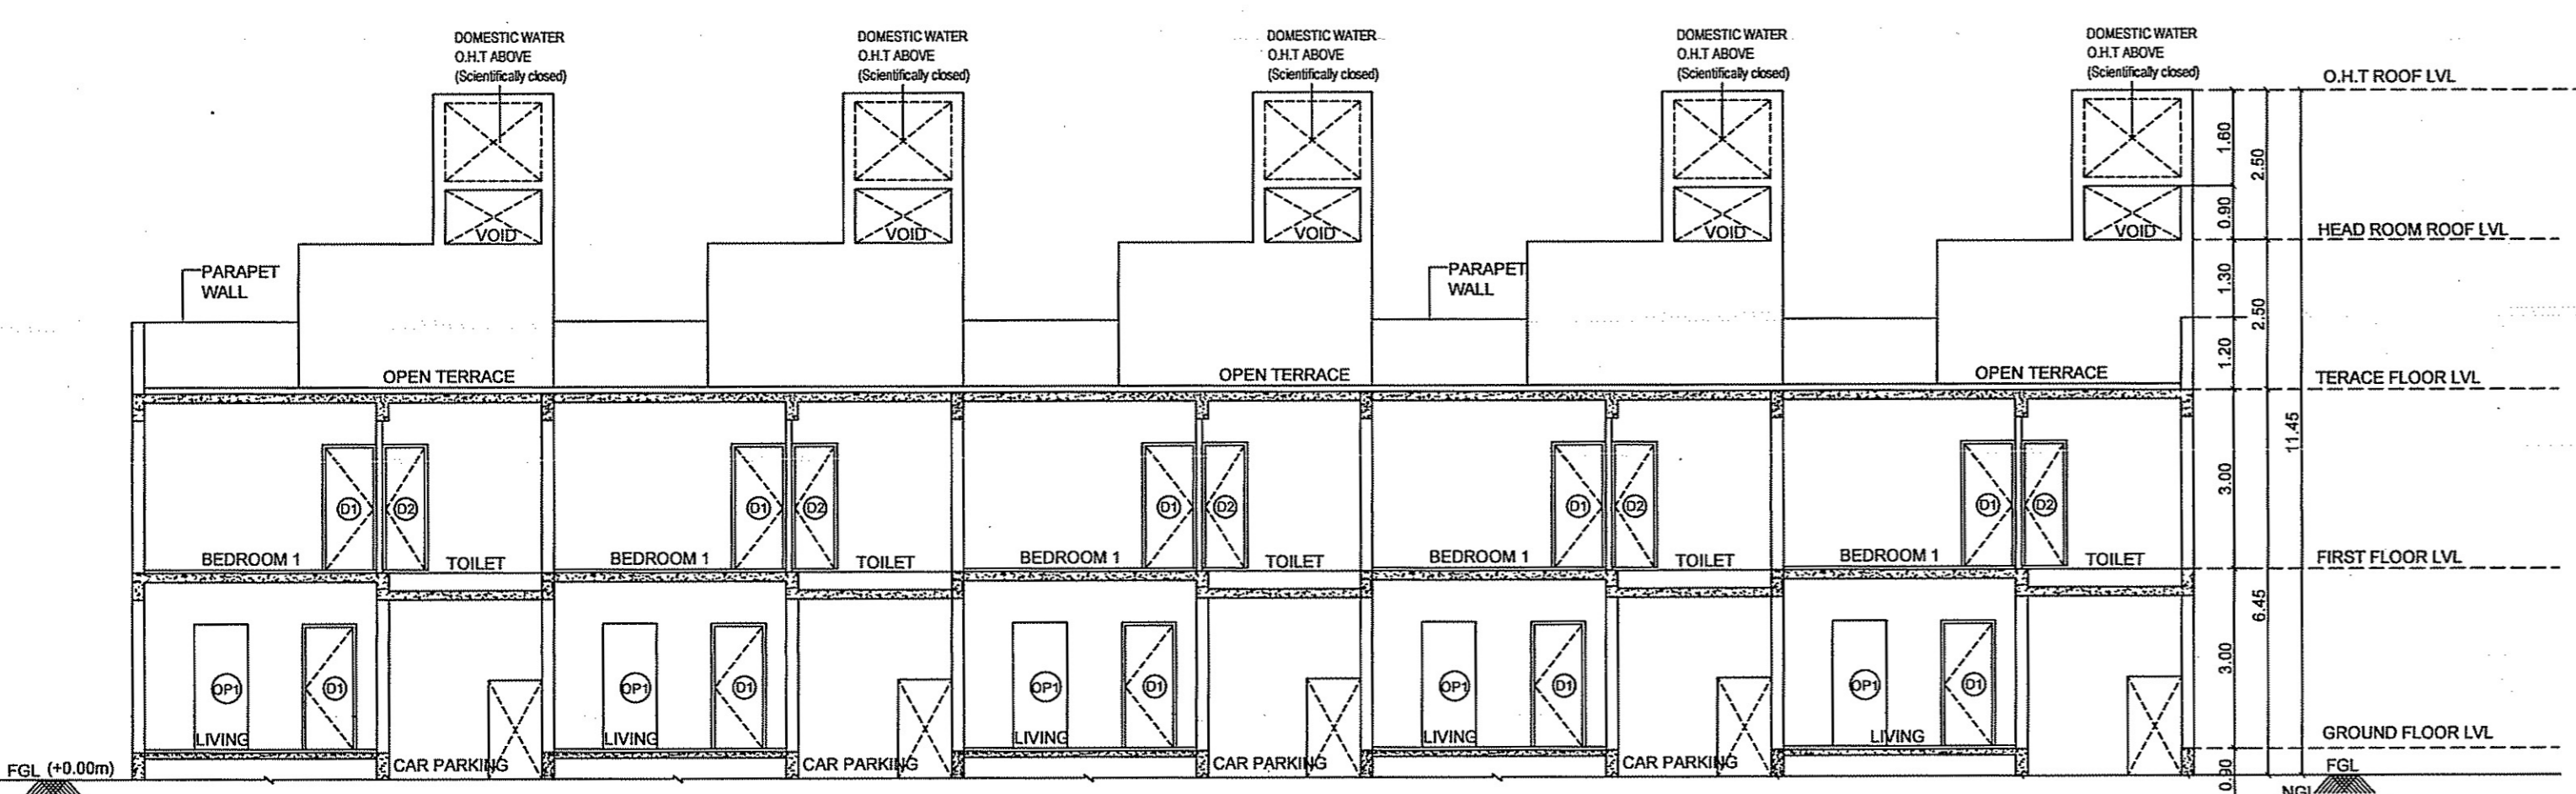

SECTION ON - "B - B"  
BLOCK-2

**JOB TITLE**  
 PLAN SHOWING THE PROPOSED  
 CONSTRUCTION OF GROUND FLOOR + FIRST FLOOR GROUP  
 ROW HOUSE RESIDENTIAL BUILDING WITH 17 DWELLING  
 UNITS(GYM & KIDS PLAY AREA AT ONE BUILDING) AT  
 9.0M WIDE EXISTING ROAD, THAZHAMBUR,  
 CHENGALPATTU-600 130. COMPRISED  
 IN OLD S.NO.28/11 Part & 32/3 Part,  
 AS PER PATTA NO : 2205 & 2364,  
 NEW S.NO.28/11B & 32/9, OF THAZHAMBUR VILLAGE,  
 VANDALUR TALUK, CHENGALPATTU DISTRICT.

- SPECIFICATIONS:**
1. ROOF SLAB IN R.C.C M25 GRADE, 11cm THICK
  2. AAC BLOCK WORK IN C.M 1:5
  3. R.C.C COLUMN IN M25 GRADE
  4. PLINTH BEAM IN R.C.C M25 GRADE
  5. WALL PLASTERING IN C.M 1:5, 12mm THICK
  6. PARAPET WALL IN C.M 1:5, 1.20m HEIGHT
  7. VITRIFIED TILES FLOORING
  8. TEAK WOOD DOOR FRAMES & FLUSH DOOR SHUTTERS
  9. UPVC SLIDING WINDOWS WITH 4mm THICK GLASS
  10. WEATHERING COURSE-BRICK JELLY CONCRETE LAID WITH WEATHER PROOF TILES

JOINERY SCHEDULE		
SYMBOL	DESCRIPTION	SIZE IN 'METRES'
MD	MAIN DOOR	0.10 x 2.10
D1	MAIN DOOR	0.90 x 2.10
D2	MAIN DOOR	0.75 x 2.10
W1	WINDOW	4.25 x 1.20
W2	WINDOW	3.20 x 1.20
W3	WINDOW	3.10 x 1.20
W4	WINDOW	3.05 x 1.20
W5	WINDOW	1.80 x 1.20
W6	WINDOW	1.80 x 1.20
W7	WINDOW	1.30 x 1.20
W8	WINDOW	0.9 x 1.20
KW1	KITCHEN WINDOW	1.50 x 0.90
KW2	KITCHEN WINDOW	0.85 x 0.90
OP1	OPENING	1.10 x 2.10
OP2	OPENING	0.90 x 2.10
FD1	FRENCH DOOR	2.95 x 2.10
FD2	FRENCH DOOR	2.60 x 2.10
RS	ROLLING SHUTTER	3.00 x 2.10

**COLOR INDEX:**

PROPOSED BUILDING	<input type="checkbox"/>
ROAD LIMITS	<input type="checkbox"/>
SITE BOUNDARY	<input type="checkbox"/>

For VARMAN CONSTRUCTIONS PVT. LTD.  
 R. M. S. Director

GPA / OWNER SIGNATURE  
 ARCHITECT : AMERNATH.A  
 REG. No. CA/2014/64905  
 CMDA Regd. No. RA/Gr/19/03/030  
 No. 14, Ground Floor, 32nd Cross Street,  
 Besant Nagar, Chennai-600 090.  
 Mob: +91 950042904  
 Email: info@amernatharchitects.com

REGISTERED ENGINEER / ARCHITECT  
 Dr. J. SUBESH, M.E., MIE., Ph.D.  
 Structural Engineer  
 Pile No-555, VCP Layout, Mullai Street,  
 Uthandi, Chennai - 600 119.  
 Reg. No. SE/GR-1/19/02/003  
 Reg. No. RSE100382019  
 Reg. No. CGLRGN/SE/GR-1/2019/06/012


REGISTERED STRUCTURAL ENGINEER  
 K. MURALIDHARAN  
 CONSTRUCTION ENGINEER  
 Regn. No. CGLDIST/REG/2022/02/001


REGISTERED CONSTRUCTION ENGINEER  
**OFFICE USE ONLY**  
 TAMILNADU STATE WIDE SINGLE WINDOW PORTAL  
 ONLINE APPLICATION : SWP/BPA/026388/2023  
 SCRUTINY PERMISSION NO : BL9KQ4CE

PLANNING PERMISSION NO : SWP/B.P/M.L.P.A(CD-5)NO.18/2024.  
 THE PROPOSED SITE BOUNDARY AS "A - H"

DRAWING TITLE: **ELEVATION - 1 & 2**  
**SECTION ON "A-A" & SECTION ON "B-B"**

ALL DIMENSIONS ARE IN M.  
 SCALE 1 : 100 SHEET NO:- 01/04

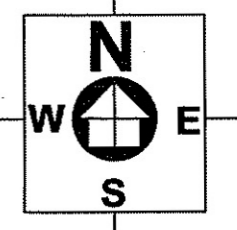

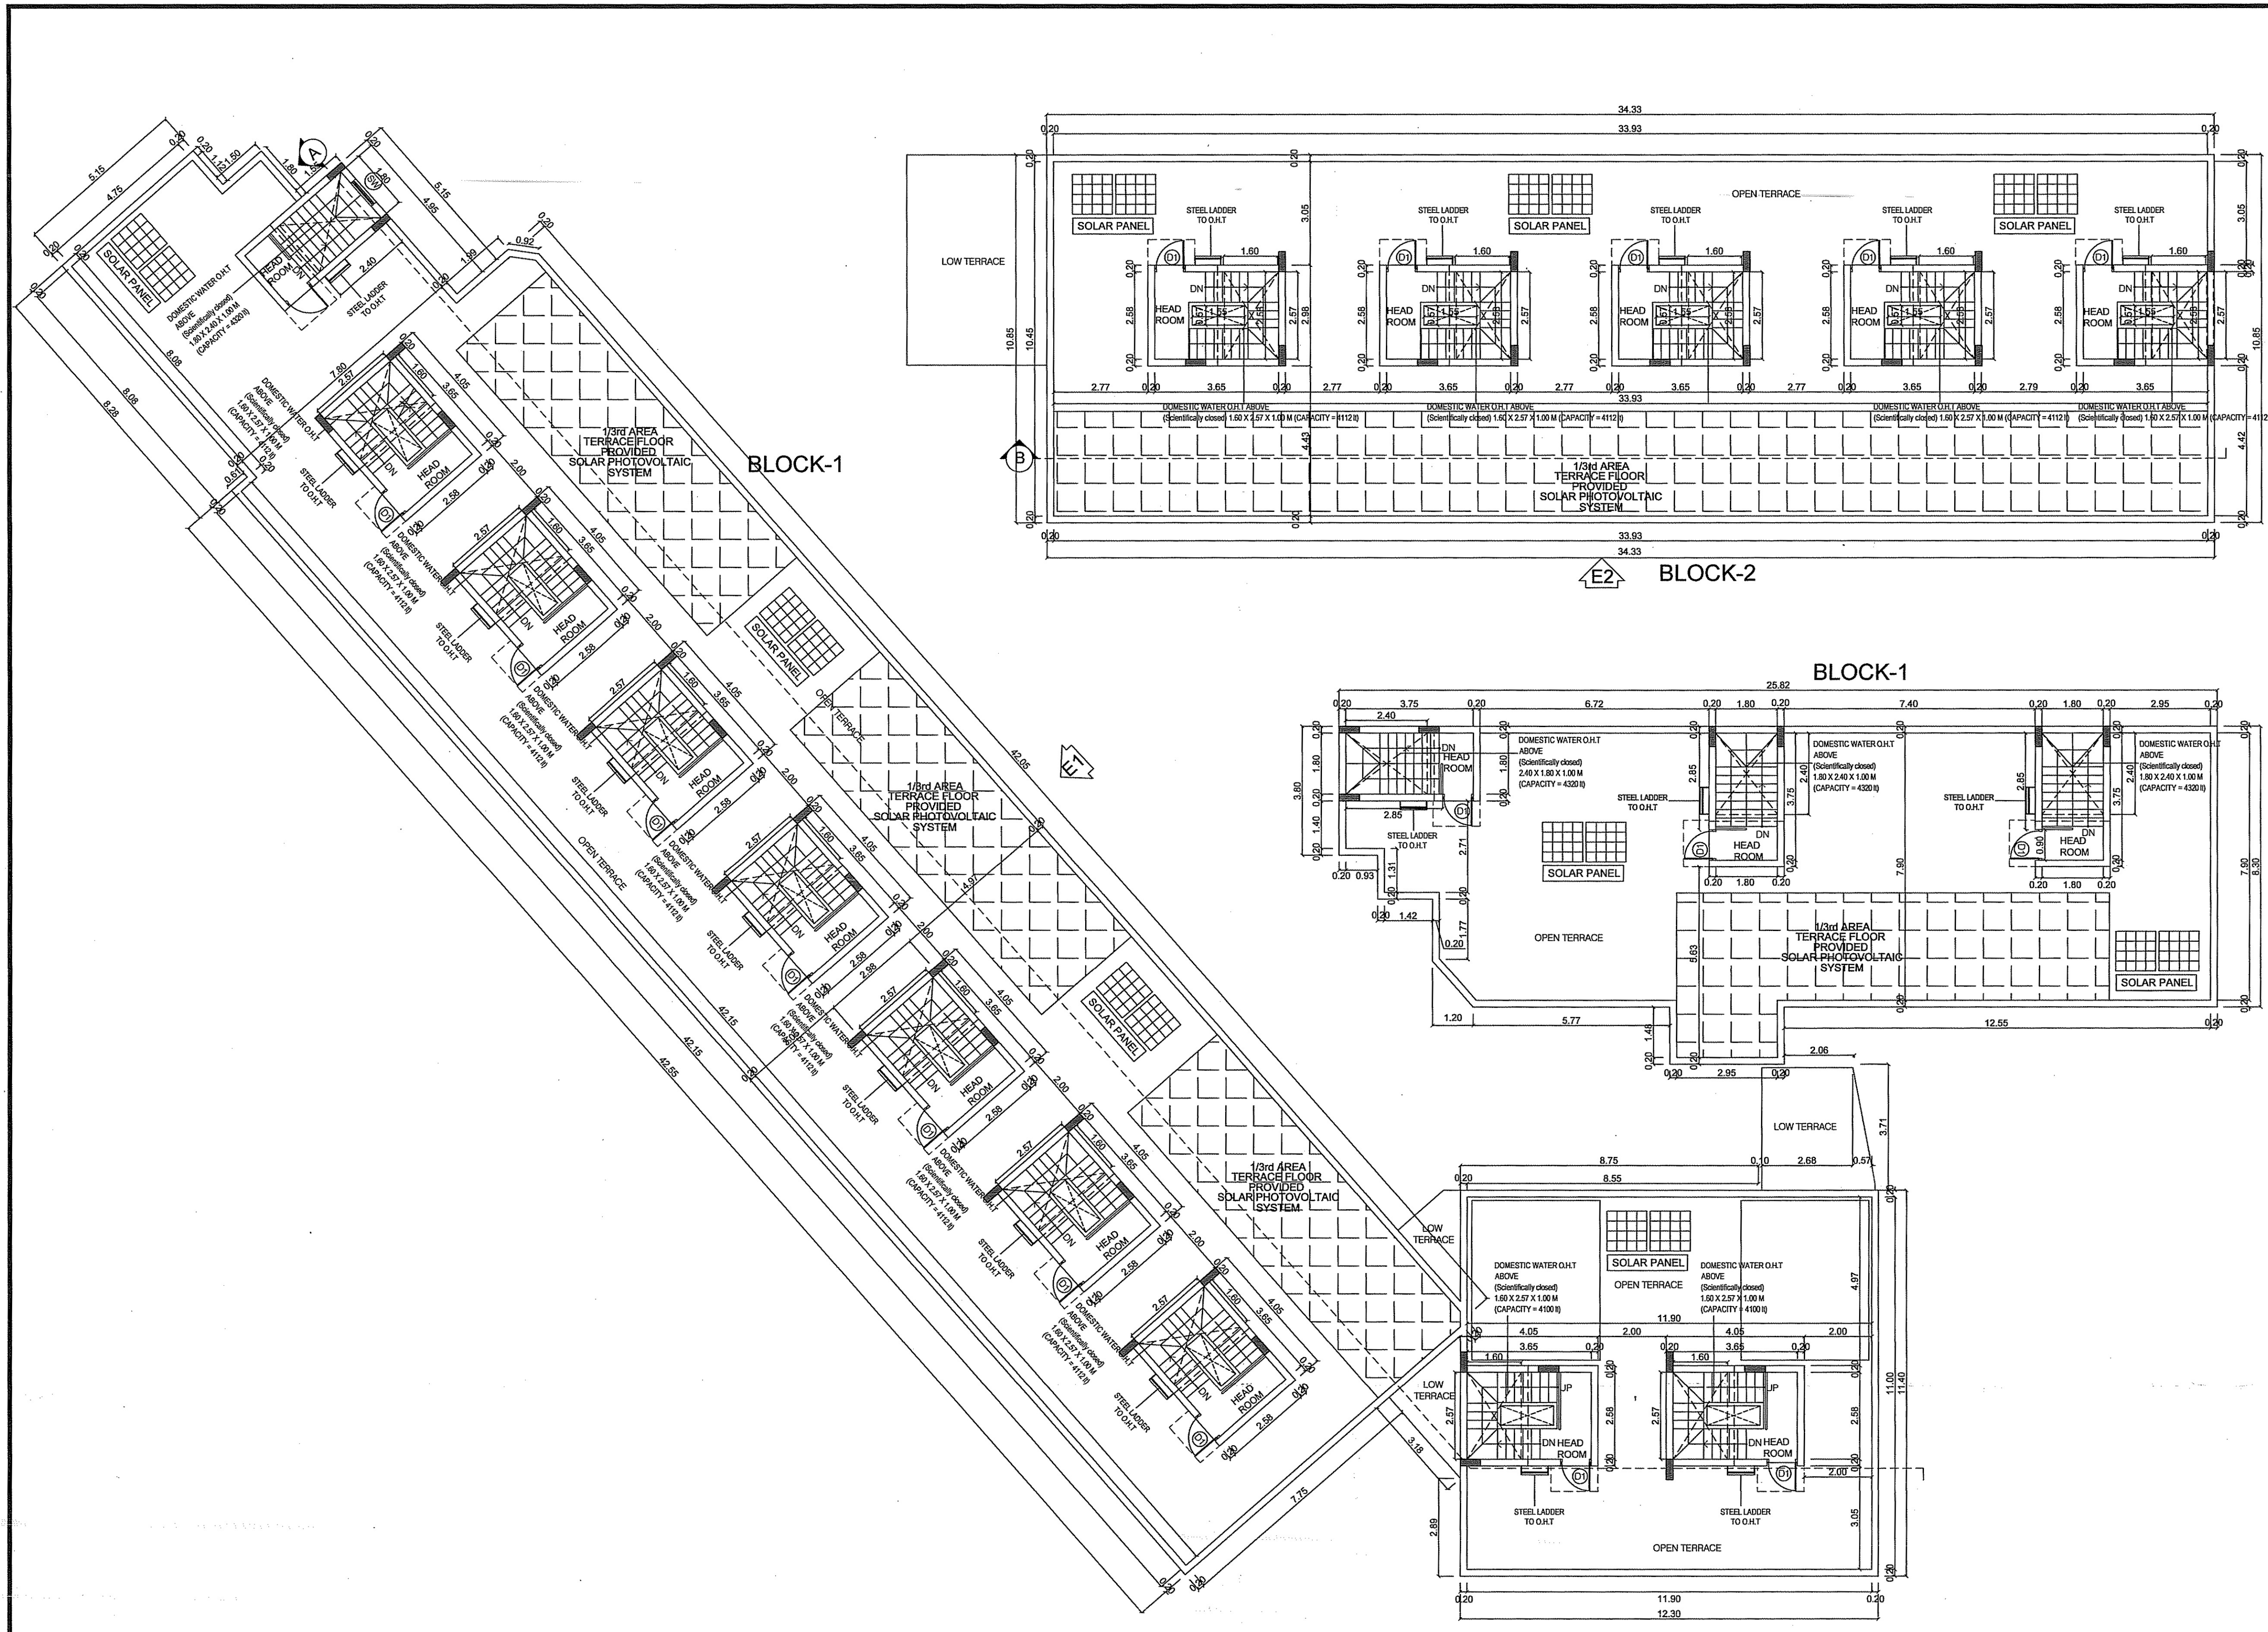

**JOB TITLE**  
 PLAN SHOWING THE PROPOSED  
 CONSTRUCTION OF GROUND FLOOR + FIRST FLOOR GROUP  
 ROW HOUSE RESIDENTIAL BUILDING WITH 17 DWELLING  
 UNITS(GYM & KIDS PLAY AREA AT ONE BUILDING) AT  
 9.0M WIDE EXISTING ROAD,THAZHAMBUR,  
 CHENGALPATTU-600 130. COMPRISED  
 IN OLD S.NO.28/11 Part & 32/3 Part,  
 AS PER PATTA NO : 2205 & 2364,  
 NEW S.NO.28/11B & 32/9,OF THAZHAMBUR VILLAGE,  
 VANDALUR TALUK, CHENGALPATTU DISTRICT.

- SPECIFICATIONS:**
1. ROOF SLAB IN R.C.C M25 GRADE, 11cm THICK
  2. AAC BLOCK WORK IN C.M 1:5
  3. R.C.C COLUMN IN M25 GRADE
  4. PLINTH BEAM IN R.C.C M25 GRADE
  5. WALL PLASTERING IN C.M 1:5, 12mm THICK
  6. PARAPET WALL IN C.M 1:5, 1.20m HEIGHT
  7. VITRIFIED TILES FLOORING
  8. TEAK WOOD DOOR FRAMES & FLUSH DOOR SHUTTERS
  9. UPVC SLIDING WINDOWS WITH 4mm THICK GLASS
  10. WEATHERING COURSE-BRICK JELLY CONCRETE LAID WITH WEATHER PROOF TILES

JOINERY SCHEDULE		
SYMBOL	DESCRIPTION	SIZE IN 'METRES'
MD	MAIN DOOR	0.10 x 2.10
D1	MAIN DOOR	0.90 x 2.10
D2	MAIN DOOR	0.75 x 2.10
W1	WINDOW	4.25 x 1.20
W2	WINDOW	3.20 x 1.20
W3	WINDOW	3.10 x 1.20
W4	WINDOW	3.05 x 1.20
W5	WINDOW	1.80 x 1.20
W6	WINDOW	1.50 x 1.20
W7	WINDOW	1.30 x 1.20
W8	WINDOW	0.9 x 1.20
KW1	KITCHEN WINDOW	1.50 x 0.90
KW2	KITCHEN WINDOW	0.85 x 0.90
OP1	OPENING	1.10 x 2.10
OP2	OPENING	0.90 x 2.10
FD1	FRENCH DOOR	2.95 x 2.10
FD2	FRENCH DOOR	2.60 x 2.10
RS	ROLLING SHUTTER	3.00 x 2.10

**COLOR INDEX:**

PROPOSED BUILDING	<span style="border: 1px solid black; display: inline-block; width: 20px; height: 10px;"></span>
ROAD LIMITS	<span style="border: 1px dashed black; display: inline-block; width: 20px; height: 10px;"></span>
SITE BOUNDARY	<span style="border: 1px dotted black; display: inline-block; width: 20px; height: 10px;"></span>

For VARMAN CONSTRUCTIONS PVT. LTD.  
 Director

GPA / OWNER SIGNATURE

ARCHITECT : AMERNATH, A  
 REG. No. CA/2014/64905  
 CMDA Regd. No. RA/Gr.1/19/03/030  
 No. 14, Ground Floor, 32nd Cross Street,  
 Besant Nagar, Chennai - 600 090.  
 Mob: +91 9500042904  
 Email: amernath@varman.com

REGISTERED ENGINEER / ARCHITECT

Dr. J. SURESH ME., MIE., Ph.D.  
 Structural Engineer  
 Plot No. 555, VGP Layout, Mullai Street,  
 Uthandi, Chennai - 600 119.  
 Reg. No. SE/GR-1/19/02/003  
 Reg. No. RSE100382019

REGISTERED STRUCTURAL ENGINEER

K. MURALIDHARAN  
 CONSTRUCTION ENGINEER  
 Reg. No. CG/GRN/SE/GR-1/2019/06/012  
 Reg. No. CGDIST/RCE/2022/02/001

REGISTERED CONSTRUCTION ENGINEER





**OFFICE USE ONLY**  
 TAMILNADU STATE WIDE SINGLE WINDOW PORTAL  
 ONLINE APPLICATION : SWP/BPA/026388/2023  
 SCRUTINY PERMISSION NO : BL9KQ4CE

PLANNING PERMISSION NO : SWP/B.P/M.L.P.A(CD-5)NO.18/2024.  
 THE PROPOSED SITE BOUNDARY AS "A - H"

DRAWING TITLE:  
**TERRACE FLOOR PLAN**

ALL DIMENSIONS ARE IN M.

SCALE 1 : 100      SHEET NO:- 02/04

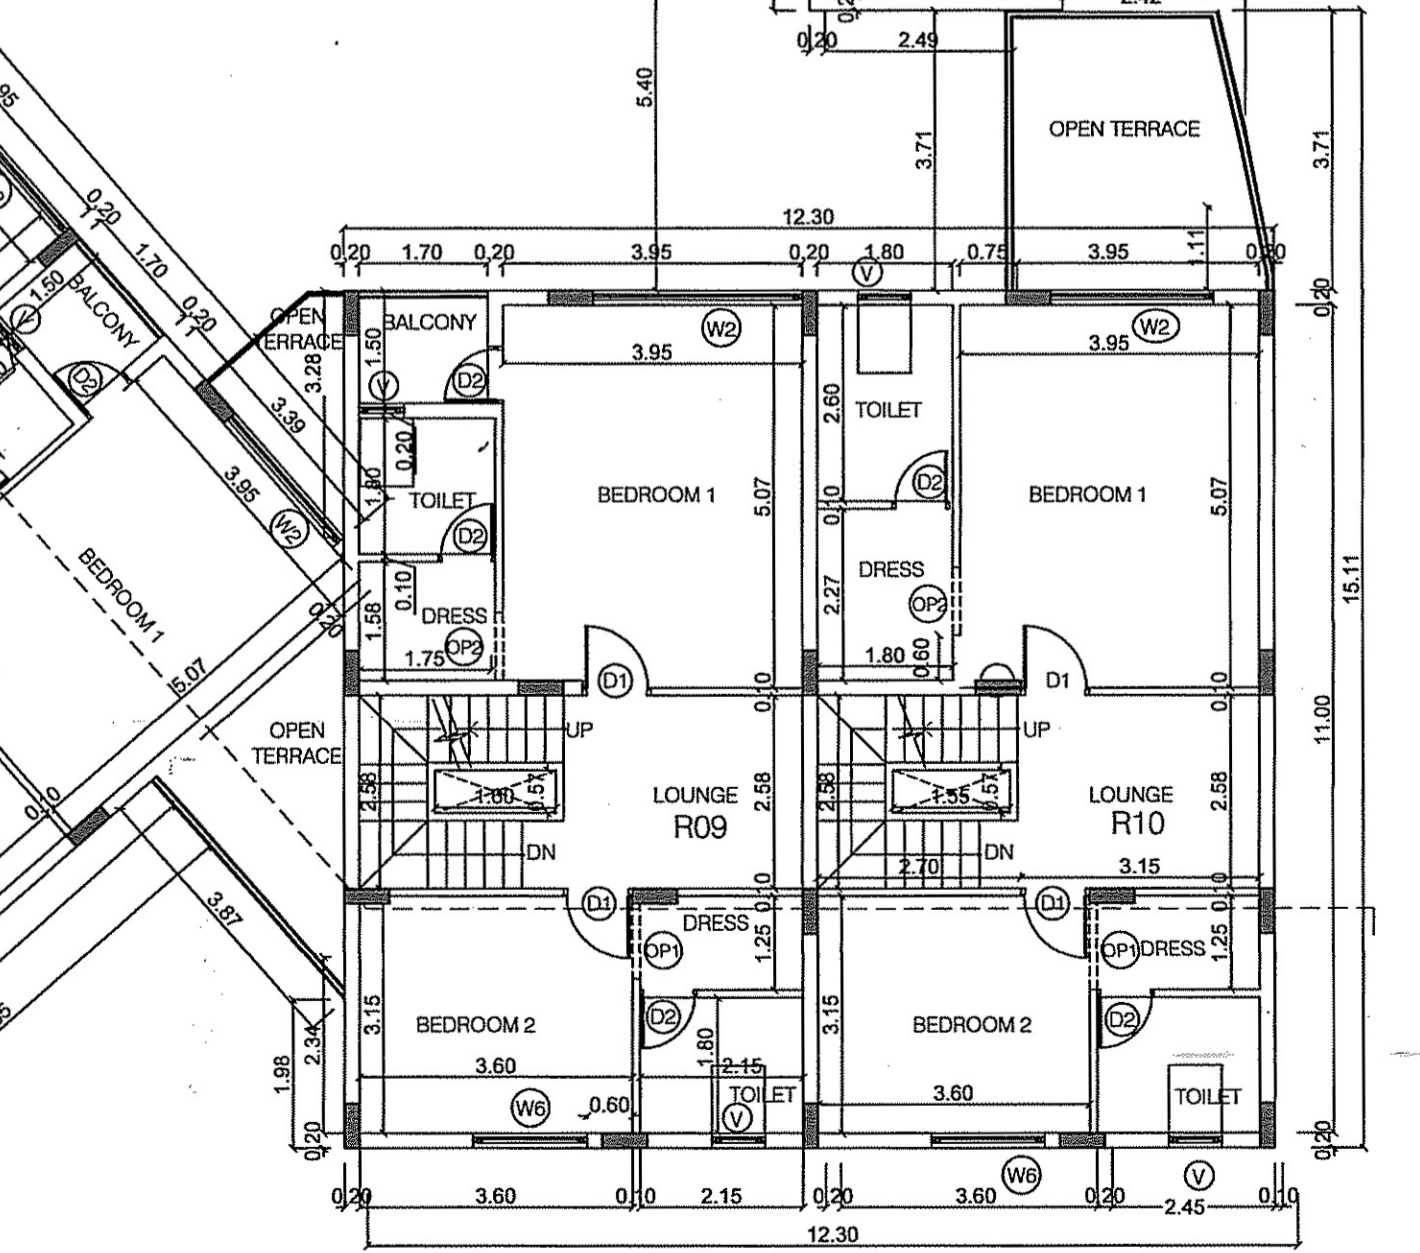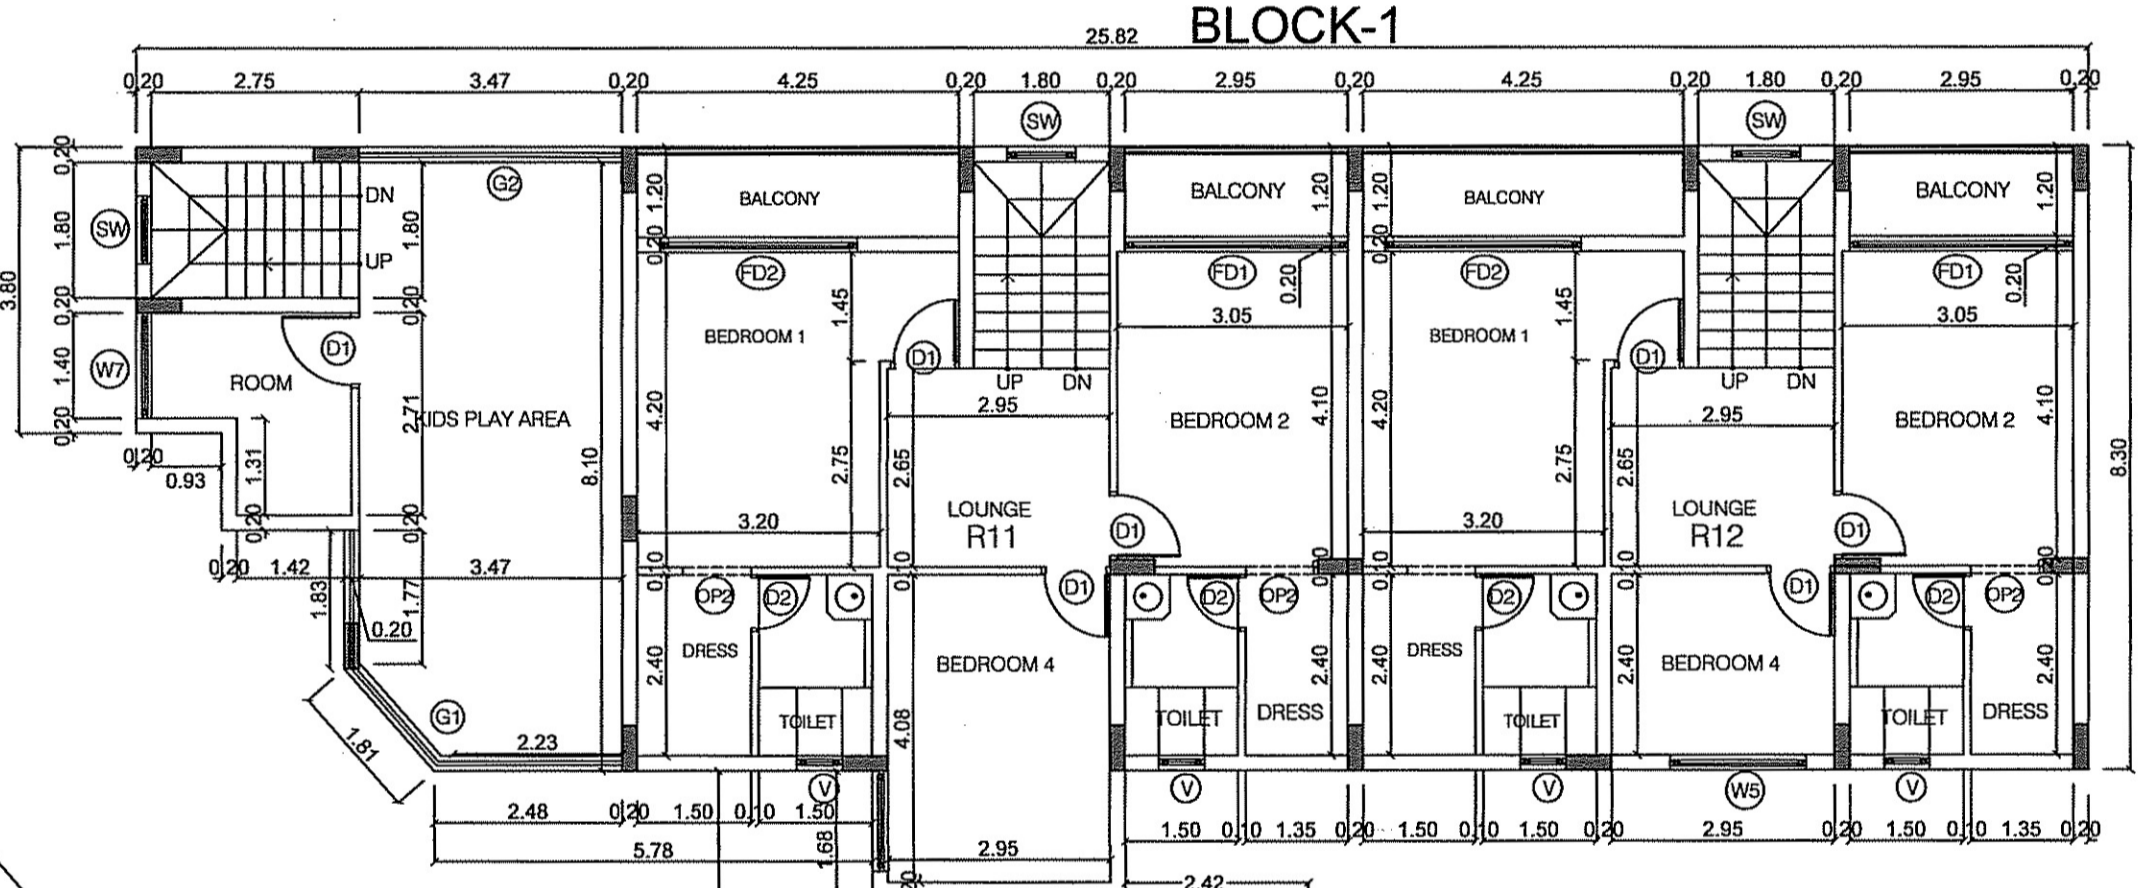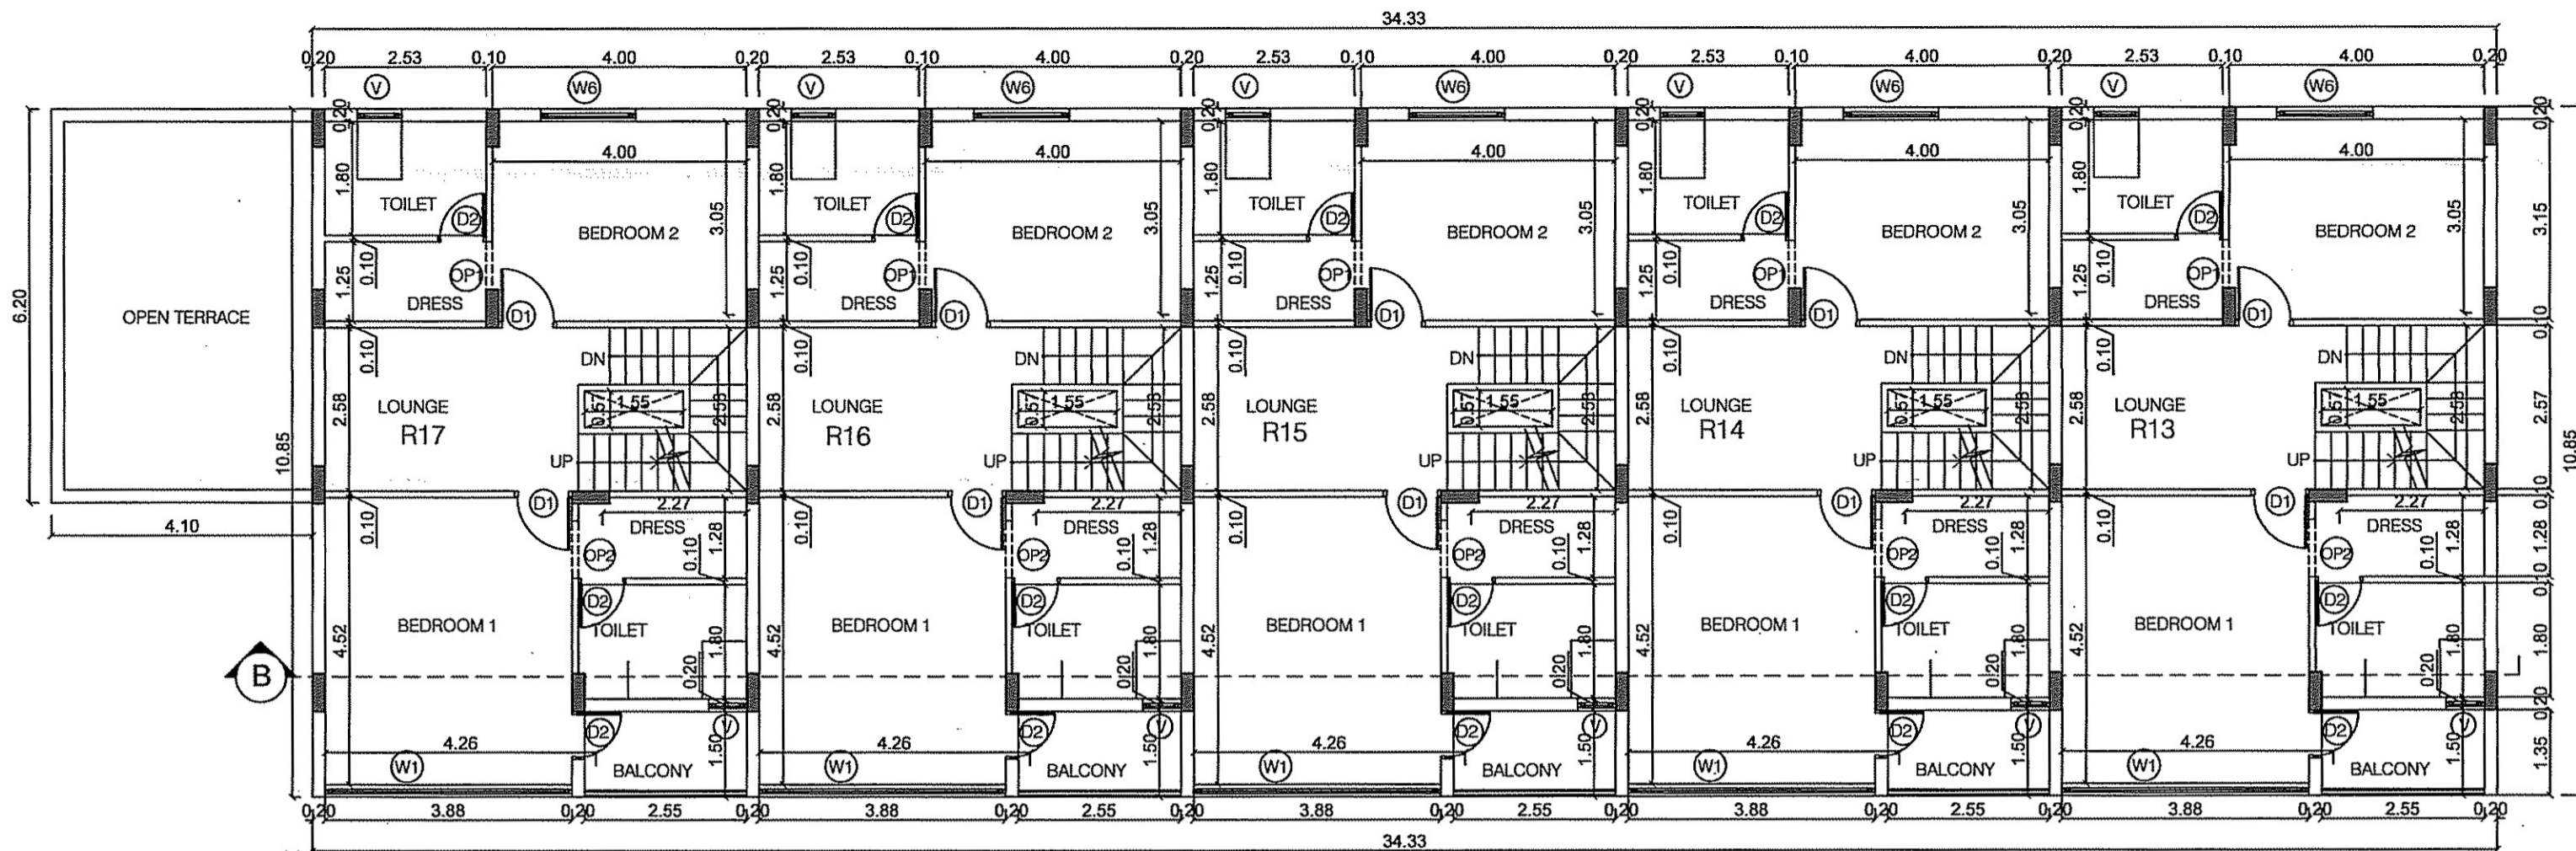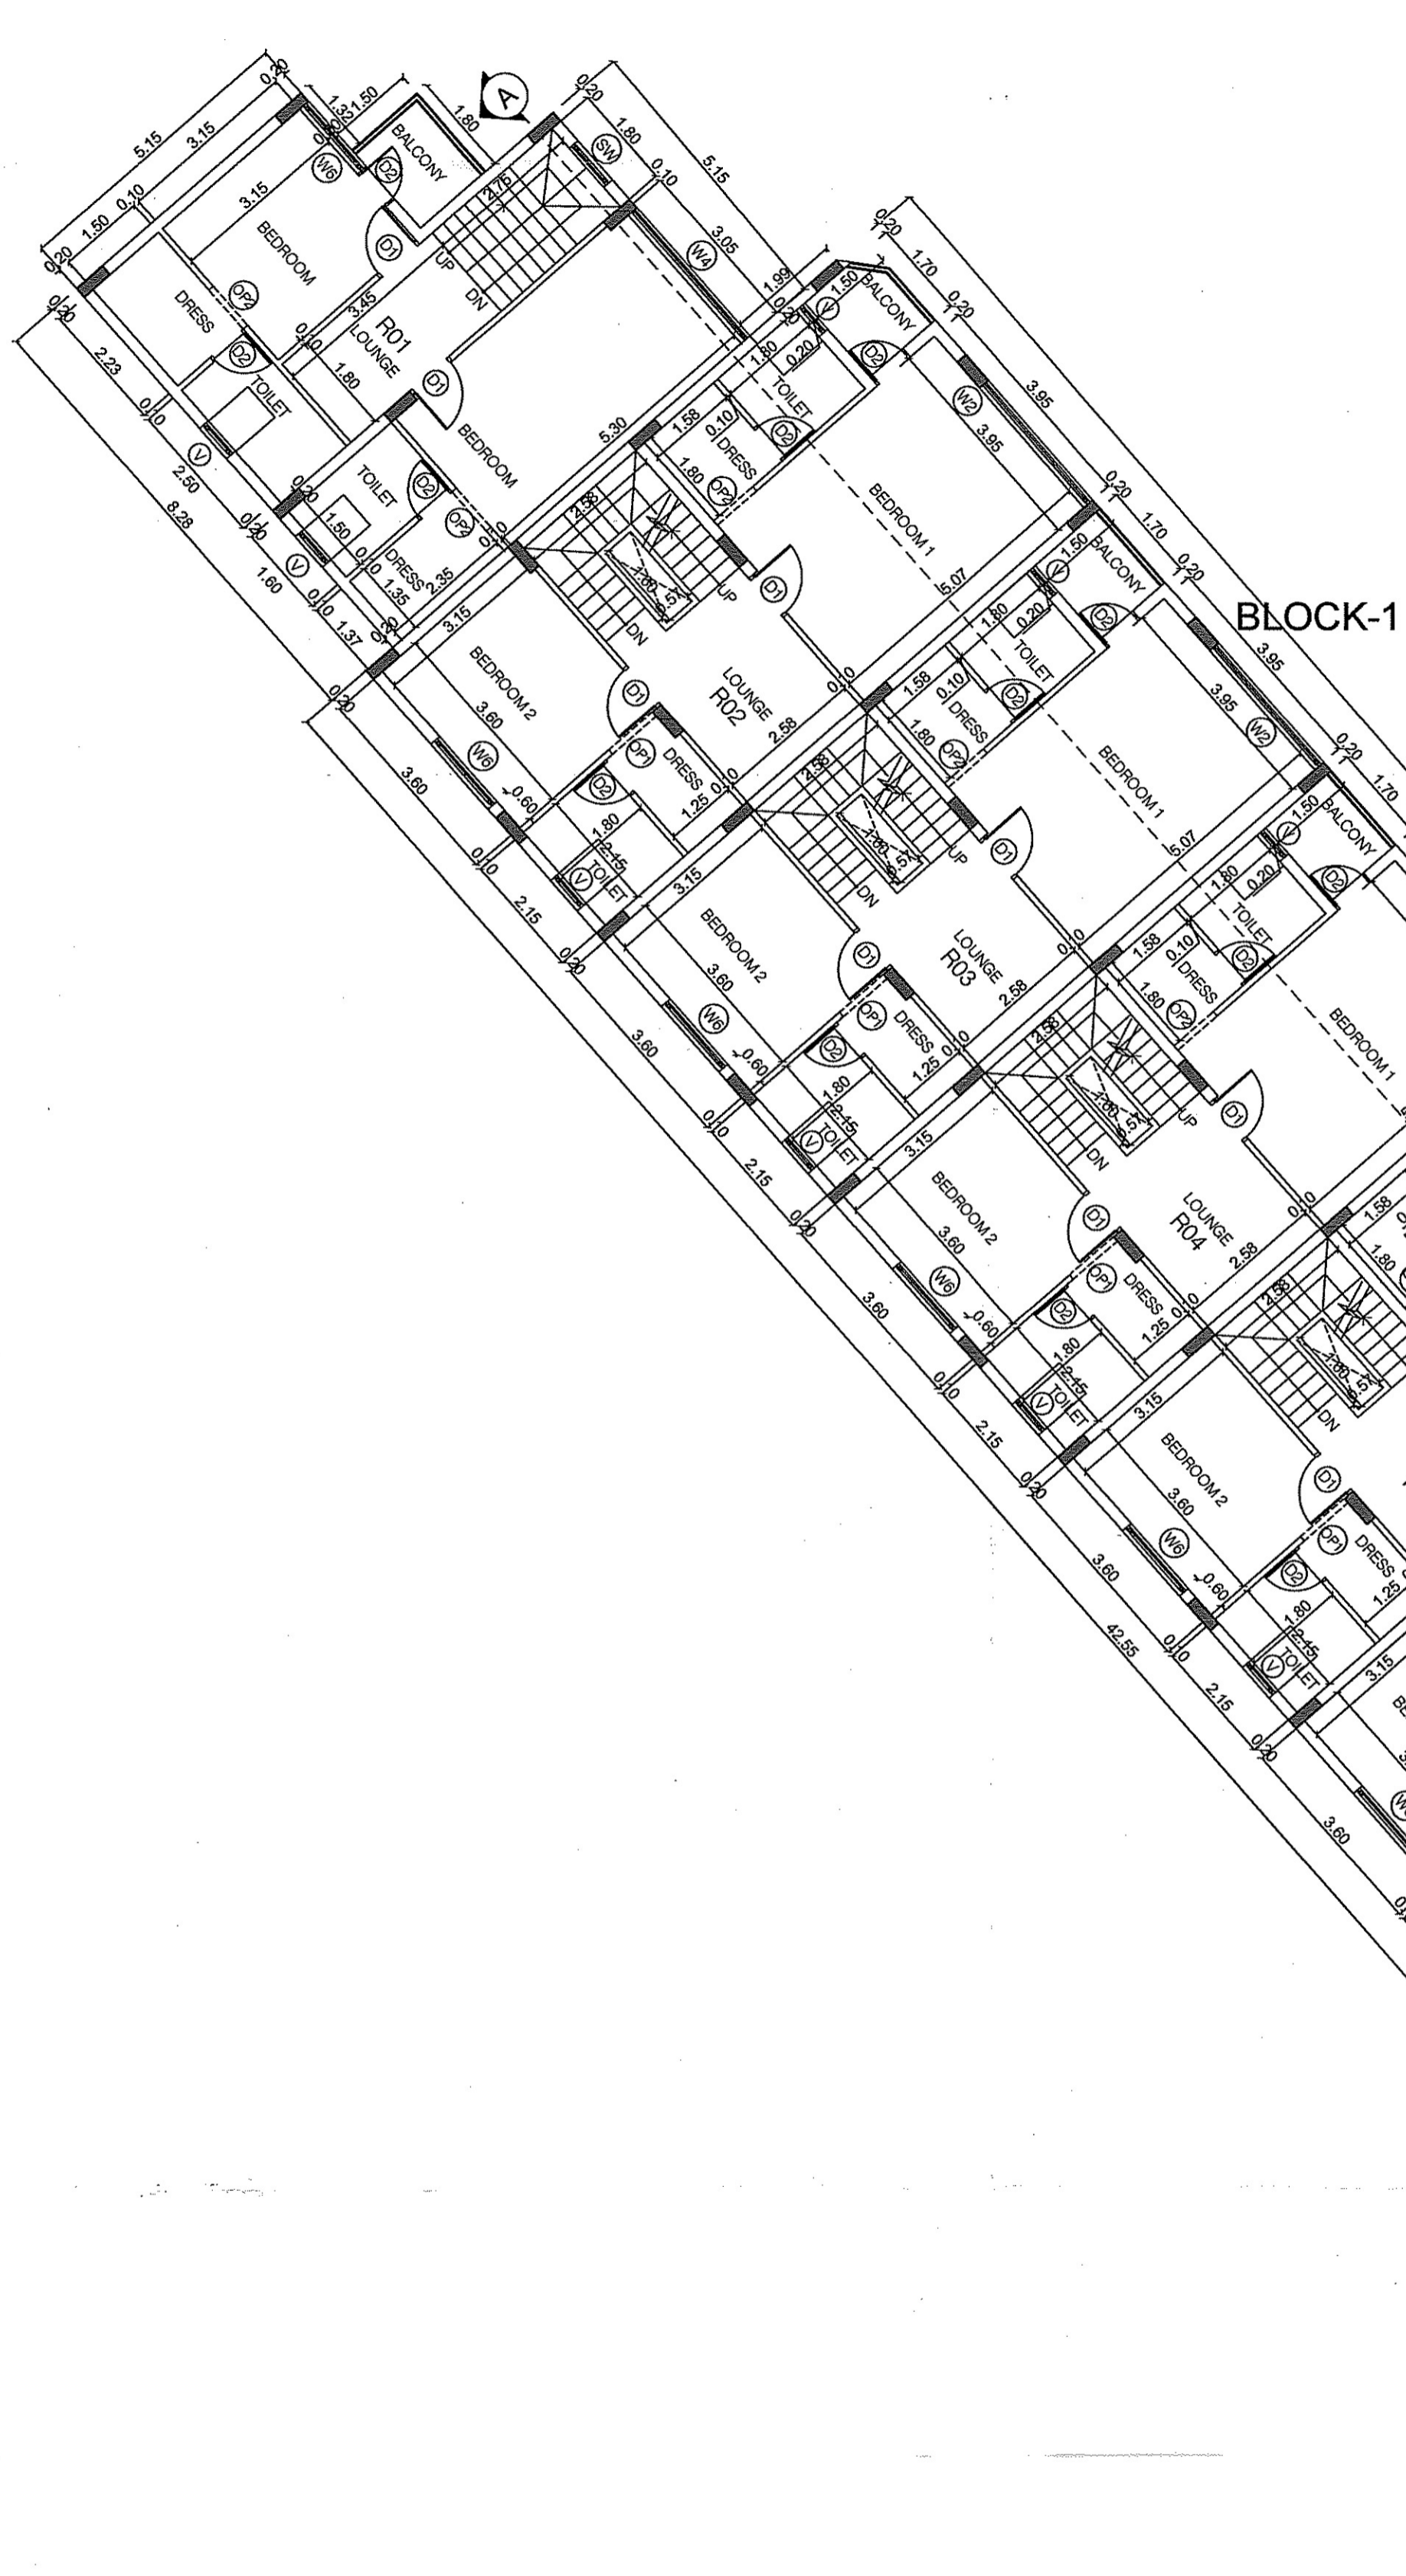

**FIRST FLOOR PLAN**

**JOB TITLE**  
 PLAN SHOWING THE PROPOSED  
 CONSTRUCTION OF GROUND FLOOR + FIRST FLOOR GROUP  
 ROW HOUSE RESIDENTIAL BUILDING WITH 17 DWELLING  
 UNITS (GYM & KIDS PLAY AREA AT ONE BUILDING) AT  
 9.0M WIDE EXISTING ROAD, THAZHAMBUR,  
 CHENGALPATTU-600 130. COMPRISED  
 IN OLD S.NO.28/11 Part & 32/3 Part,  
 AS PER PATTI NO : 2205 & 2364,  
 NEW S.NO.28/11B & 32/9, OF THAZHAMBUR VILLAGE,  
 VANDALUR TALUK, CHENGALPATTU DISTRICT.

- SPECIFICATIONS:**
1. ROOF SLAB IN R.C.C M25 GRADE, 11cm THICK
  2. AAC BLOCK WORK IN C.M 1:5
  3. R.C.C COLUMN IN M25 GRADE
  4. PLINTH BEAM IN R.C.C M25 GRADE
  5. WALL PLASTERING IN C.M 1:5, 12mm THICK
  6. PARAPET WALL IN C.M 1:5, 1.20m HEIGHT
  7. VITRIFIED TILES FLOORING
  8. TEAK WOOD DOOR FRAMES & FLUSH DOOR SHUTTERS
  9. UPVC SLIDING WINDOWS WITH 4mm THICK GLASS
  10. WEATHERING COURSE-BRICK-JELLY CONCRETE LAID WITH WEATHER PROOF TILES

**JOINERY SCHEDULE**

SYMBOL	DESCRIPTION	SIZE IN METRES
MD	MAIN DOOR	0.10 x 2.10
D1	MAIN DOOR	0.80 x 2.10
D2	MAIN DOOR	0.75 x 2.10
W1	WINDOW	4.25 x 1.20
W2	WINDOW	3.20 x 1.20
W3	WINDOW	3.10 x 1.20
W4	WINDOW	3.05 x 1.20
W5	WINDOW	1.80 x 1.20
W6	WINDOW	1.50 x 1.20
W7	WINDOW	1.30 x 1.20
W8	WINDOW	0.9 x 1.20
KW1	KITCHEN WINDOW	1.50 x 0.90
KW2	KITCHEN WINDOW	0.85 x 0.90
OP1	OPENING	1.10 x 2.10
OP2	OPENING	0.80 x 2.10
FD1	FRENCH DOOR	2.95 x 2.10
FD2	FRENCH DOOR	2.60 x 2.10
RS	ROLLING SHUTTER	3.00 x 2.10

**COLOR INDEX:**

PROPOSED BUILDING	
ROAD LIMITS	
SITE BOUNDARY	

For VARMAN CONSTRUCTIONS PVT. LTD.  
*R. K. K. K.*  
 Director

**GPA / OWNER SIGNATURE**  
*A. M.*  
 ARCHITECT : AMERNATH.A  
 REG. No. CA/2014/64905  
 CMDA Regd. No. RA/Gr/19/03/030  
 No. 14, Ground Floor, 32nd Cross Street,  
 Besant Nagar, Chennai-600 090.  
 Mob: +91 9500042904  
 Email: info@amernatharchitects.com

**REGISTERED ENGINEER / ARCHITECT:**  
*Dr. S. SURESH M.E.* MIE., Ph.D.  
 Structural Engineer  
 Plot No. 555, VGP Layout, Mullai Street,  
 Uthandi, Chennai - 600 119.  
 Reg. No. SE/GR-1/19/02/003  
 Reg. No. RSE100382019  
 CGLRGN/SE/GR-1/2019/06/012

**REGISTERED STRUCTURAL ENGINEER**  
**K. MURALIDHARAN**  
 CONSTRUCTION ENGINEER  
 Regn.No.CGLDIST/RCE/2022/02/007 *K. Muralidharan*

**REGISTERED CONSTRUCTION ENGINEER**  
**OFFICE USE ONLY**  
 TAMILNADU STATE WIDE SINGLE WINDOW PORTAL  
 ONLINE APPLICATION : SWP/BPA/026388/2023  
 SCRUTINY PERMISSION NO : BL9KQ4CE

PLANNING PERMISSION NO : SWP/B.P.M.L.P.(CD-5)NO.18/2024.  
 THE PROPOSED SITE BOUNDARY AS "A - H"

**DRAWING TITLE:**  
**FIRST FLOOR PLAN**

ALL DIMENSIONS ARE IN M.  
 SCALE 1 :100  
 SHEET NO:- 03/04

