


ELEVATION


SECTION ON 'AB'

PLAN SHOWING THE PROPOSED ADDITIONAL CONSTRUCTION OF R.C.C ROOF  
 GROUND FLOOR & FIRST FLOOR RESIDENTIAL BUILDING AT REAR SIDE OF  
 EXISTING GROUND FLOOR BUILDING IN NATHAM SURVEY NO.492/1 PART, NEW  
 NATHAM SURVEY NO.585/4,PATTA NO.914, DOOR NO.4/57, SIVANKOIL STREET,  
 MELANIKULI VILLAGE AND PANCHAYAT (PAPPAKUDI SOUTH MADURA)  
 UDAIYARPALAYAM TALUK, ARIYALUR DISTRICT,612903.


OWNER : Mr.R.SATHISHKUMAR. S/O Mr.RAJAKANNU.

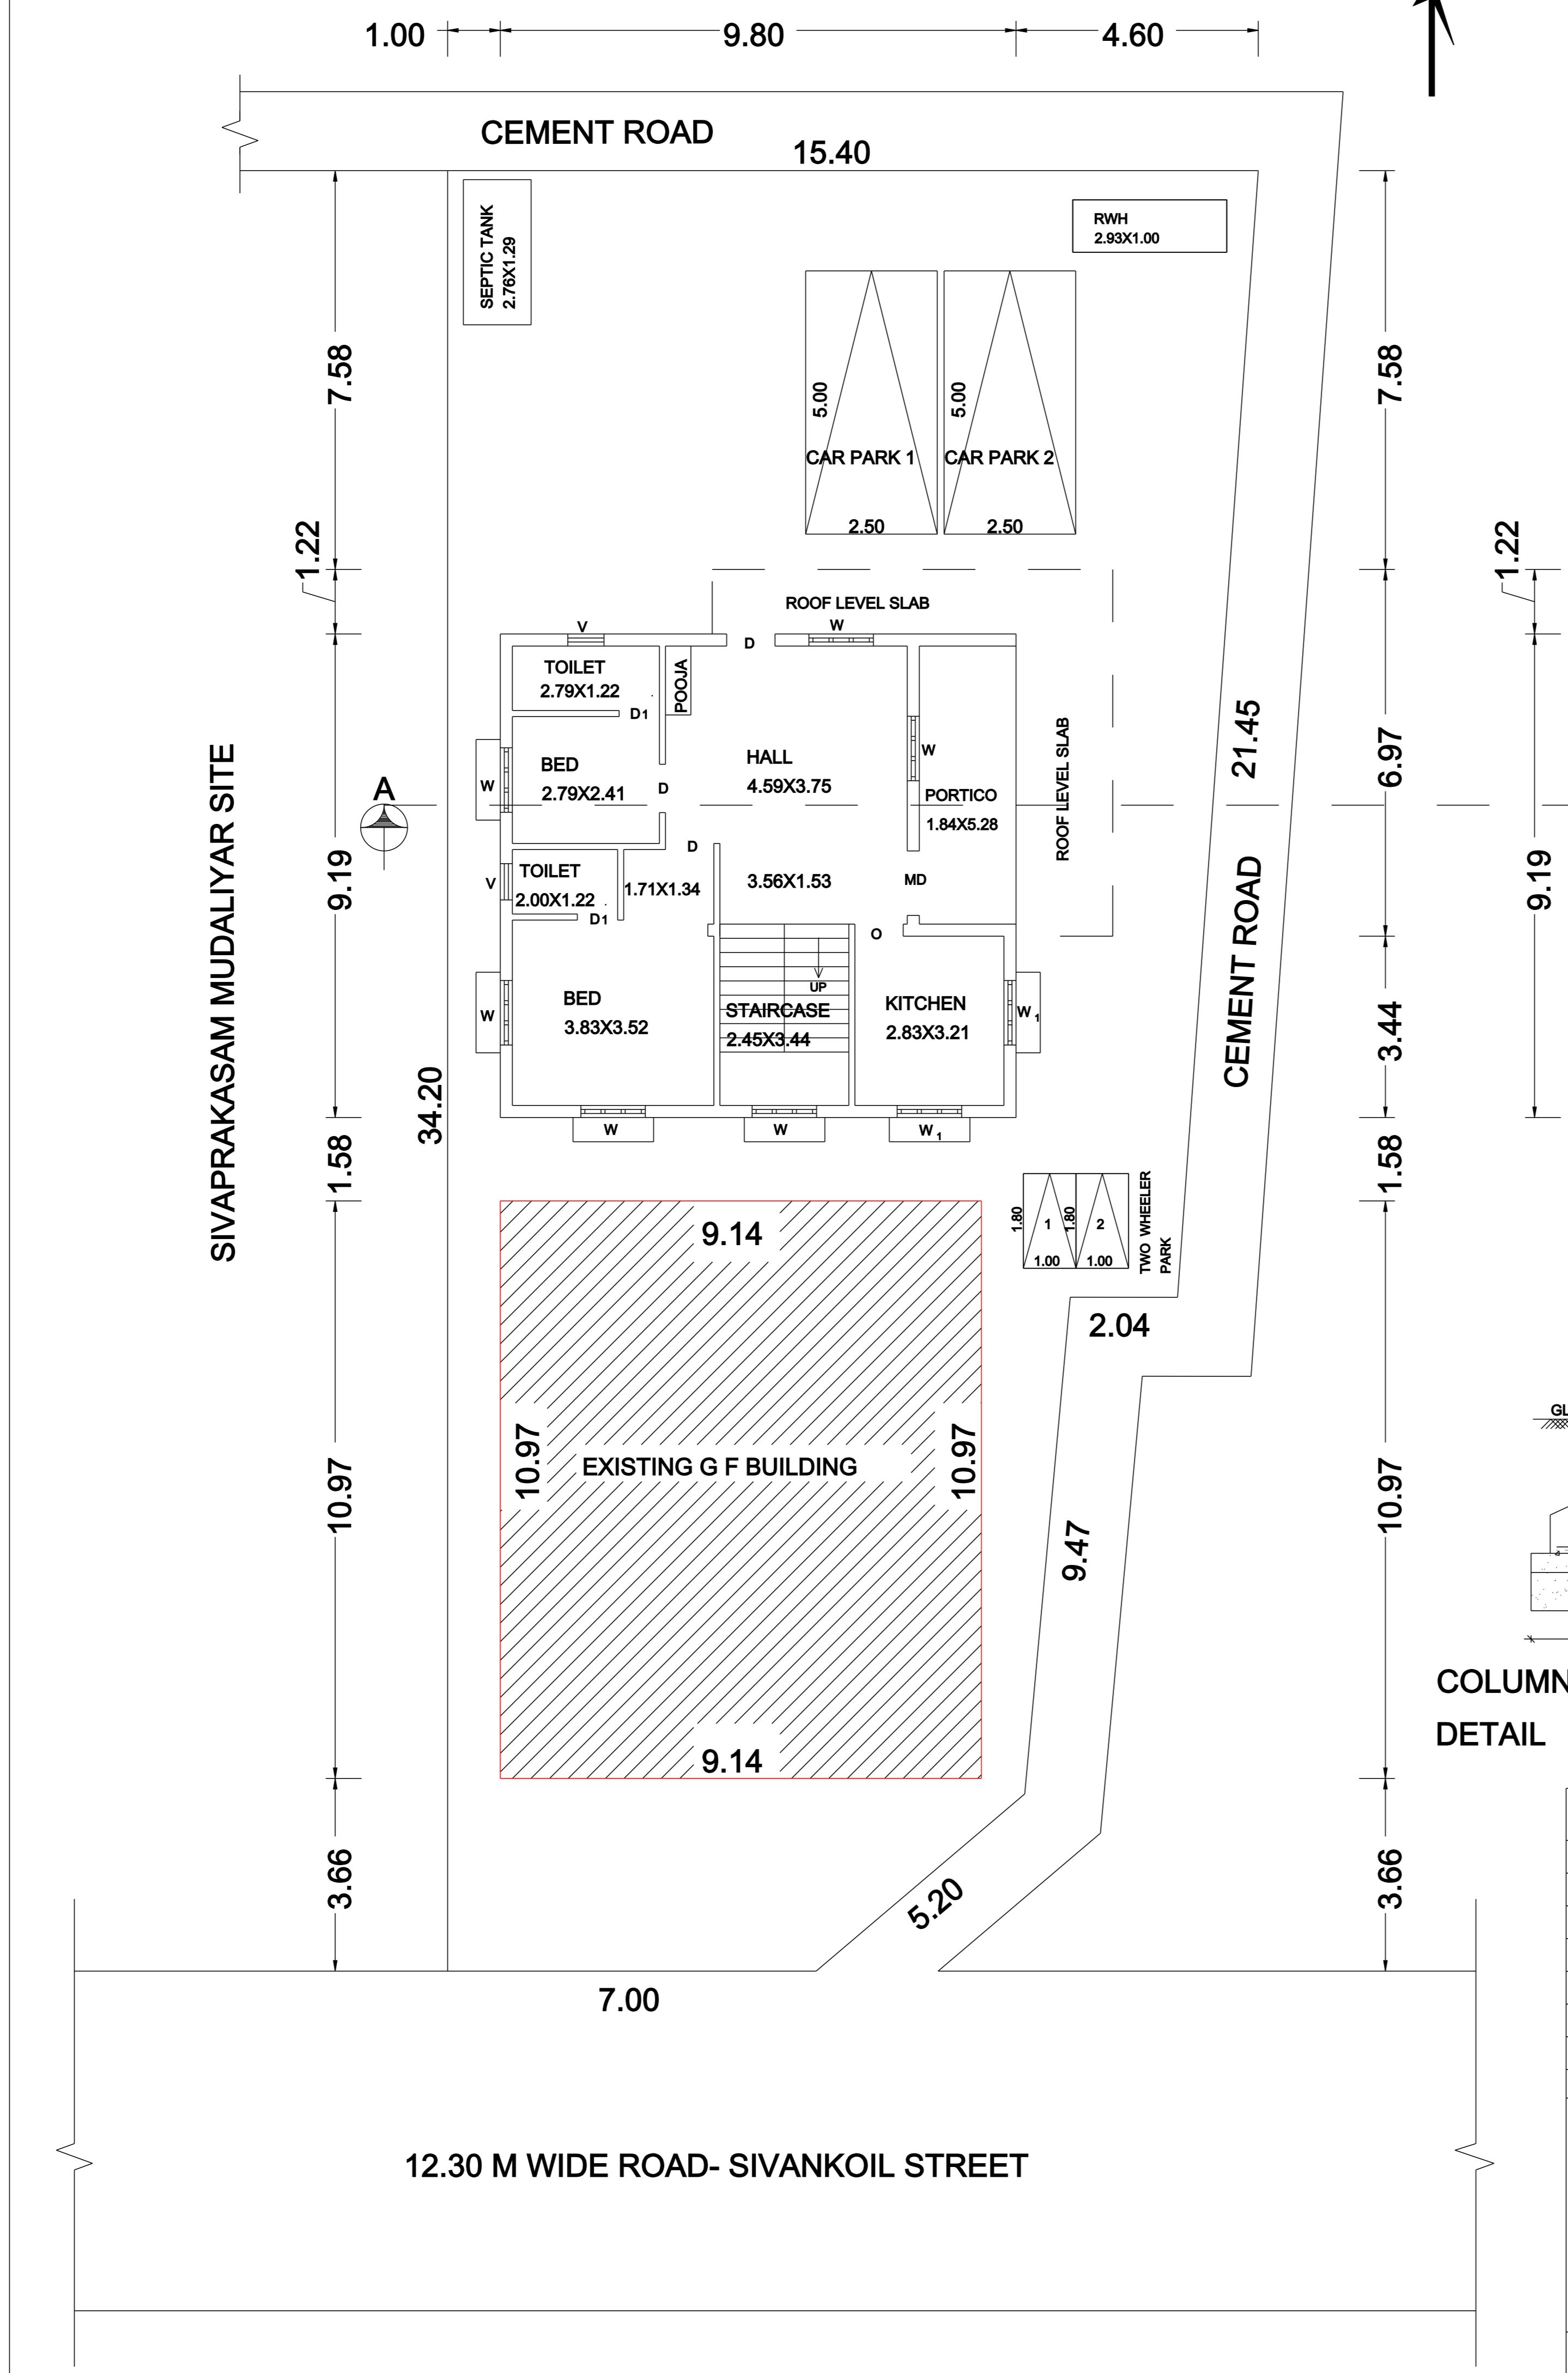


SITE CUM GROUND FLOOR PLAN

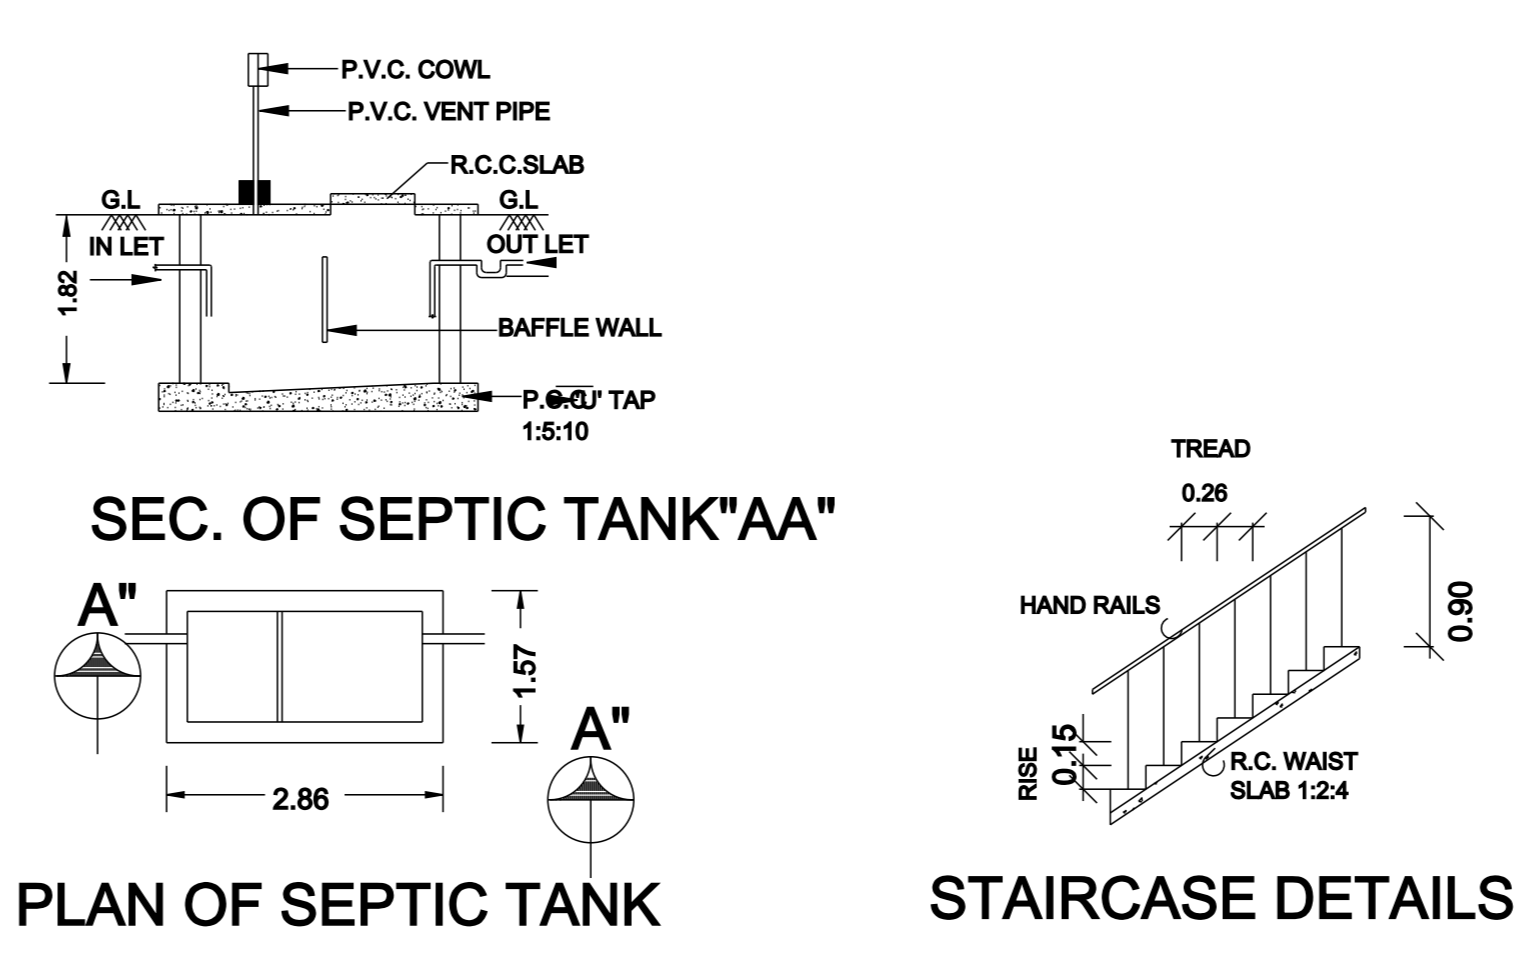


SEC. OF SEPTIC TANK "AA"  
 PLAN OF SEPTIC TANK  
 STAIRCASE DETAILS

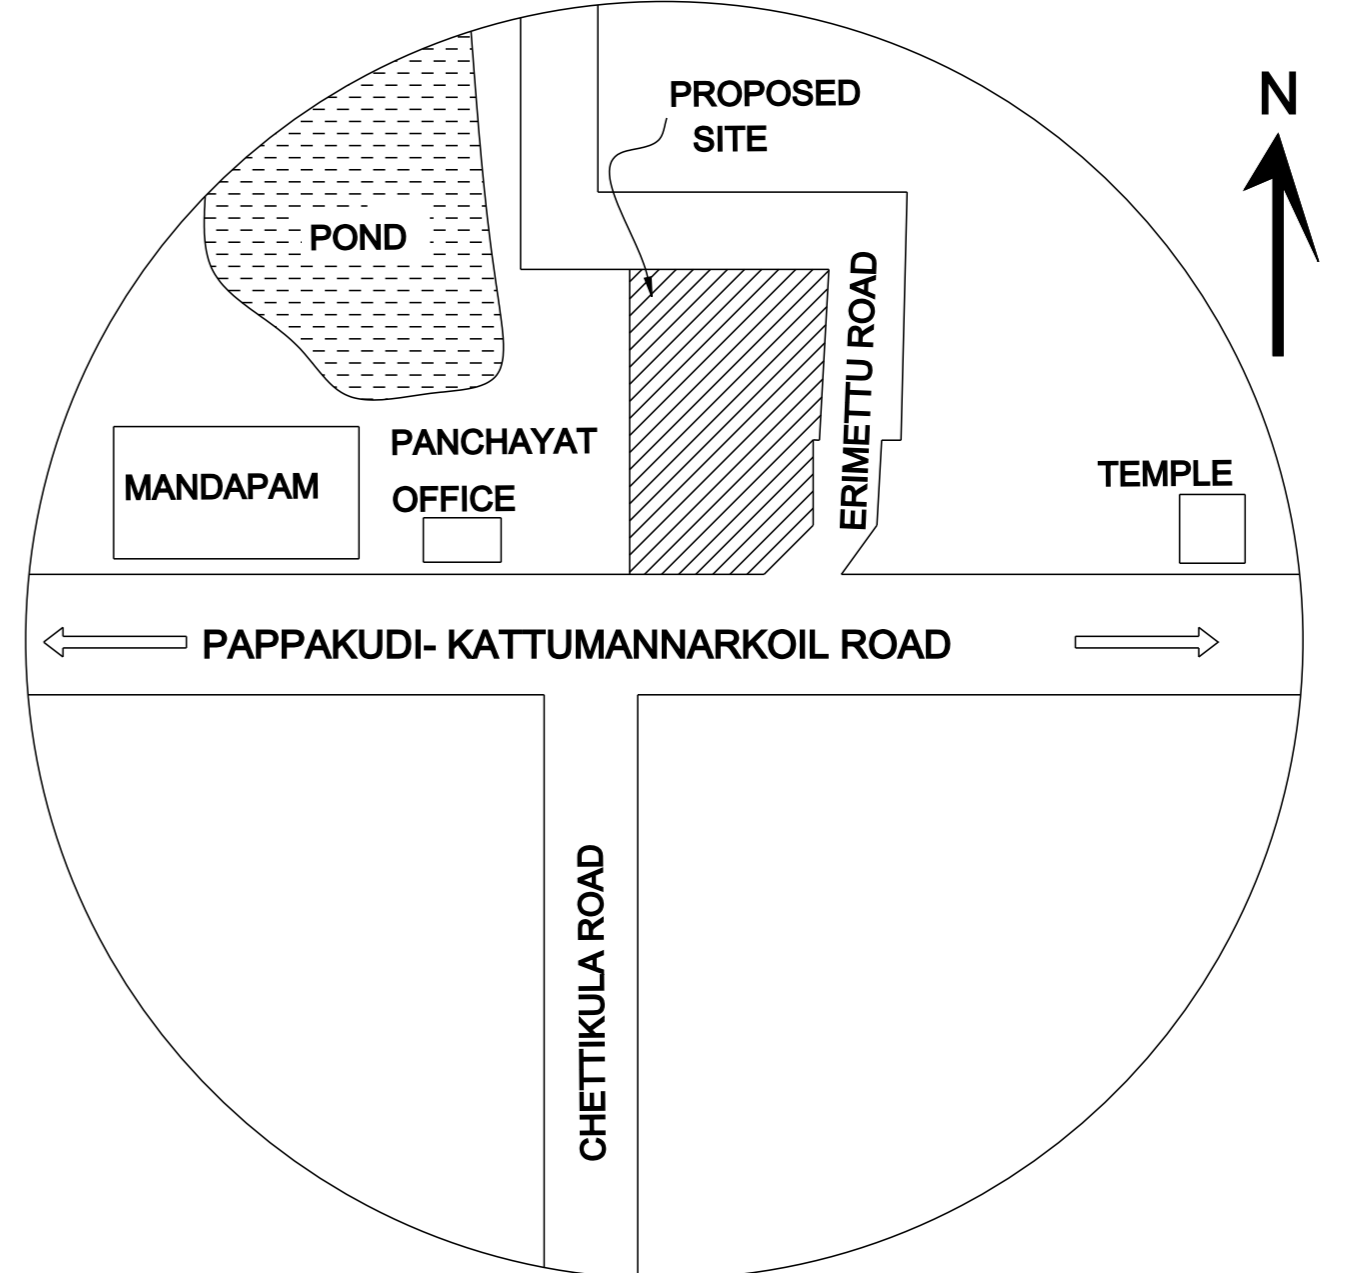


TOPO PLAN  
 KEY PLAN  
 NOT TO SCALE

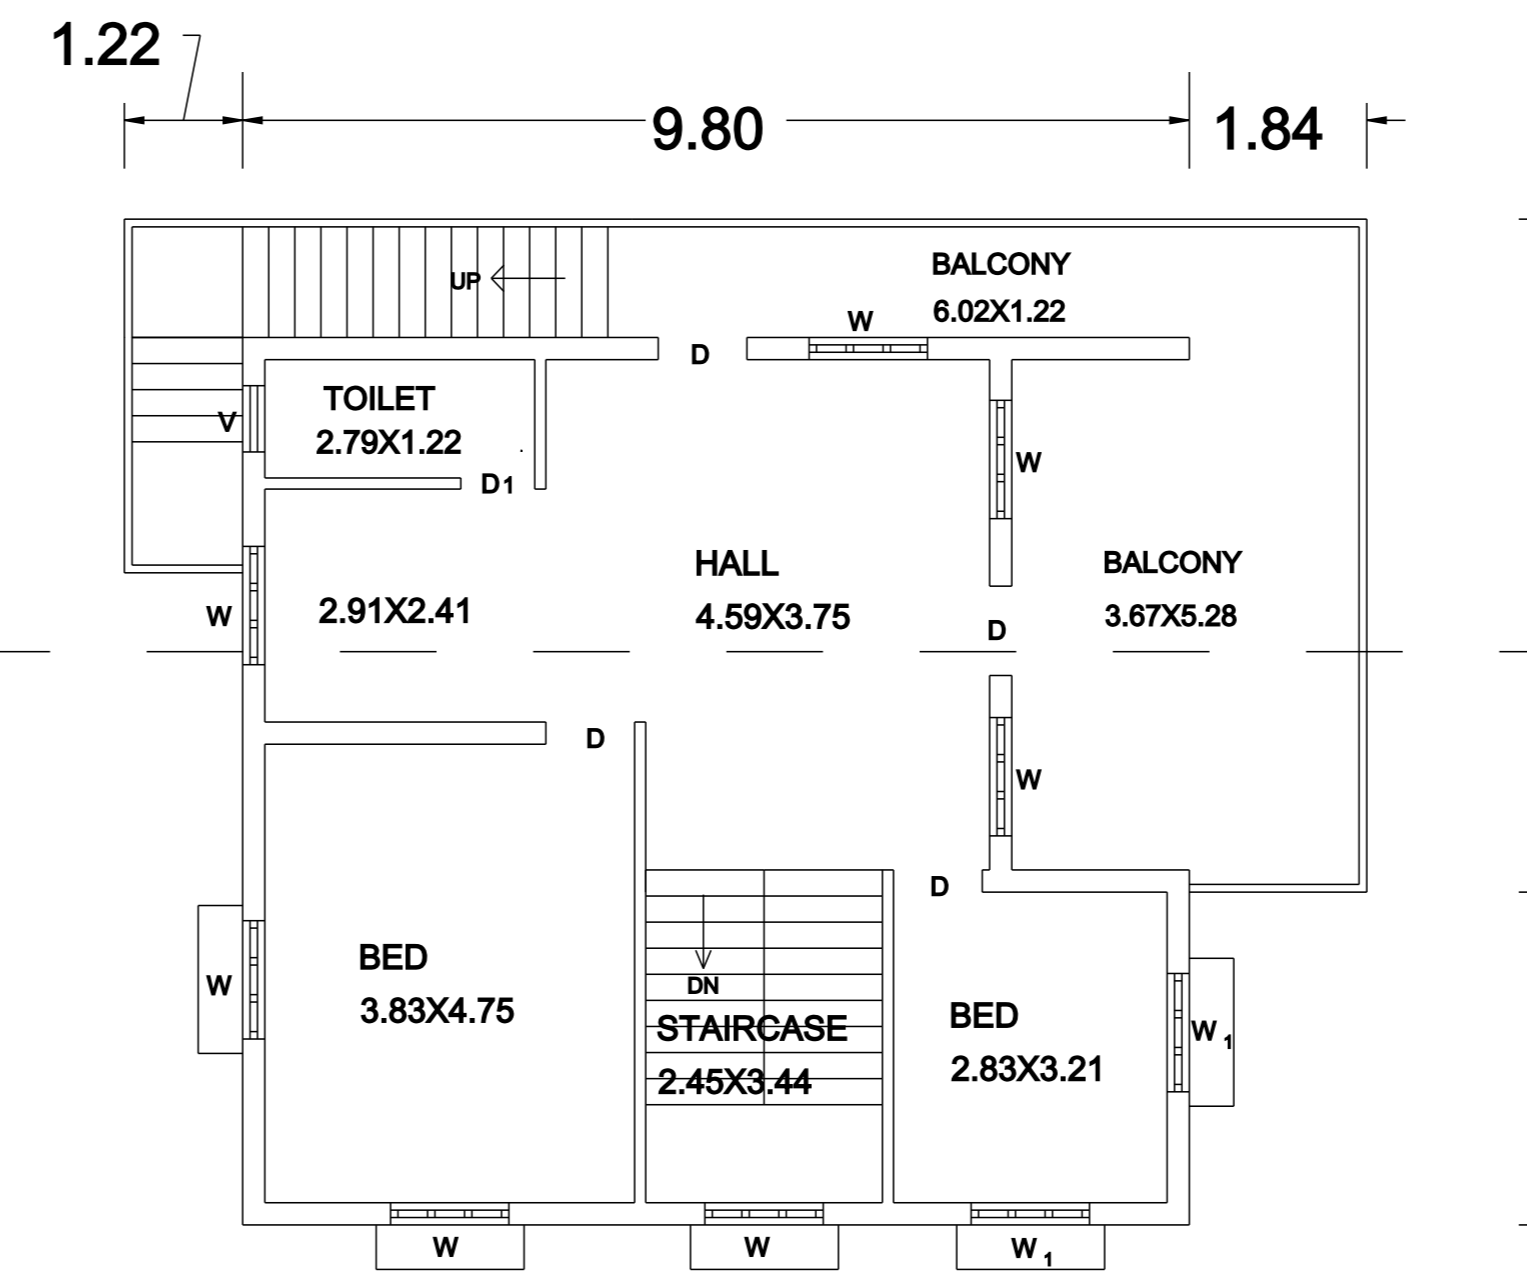

FIRST FLOOR PLAN

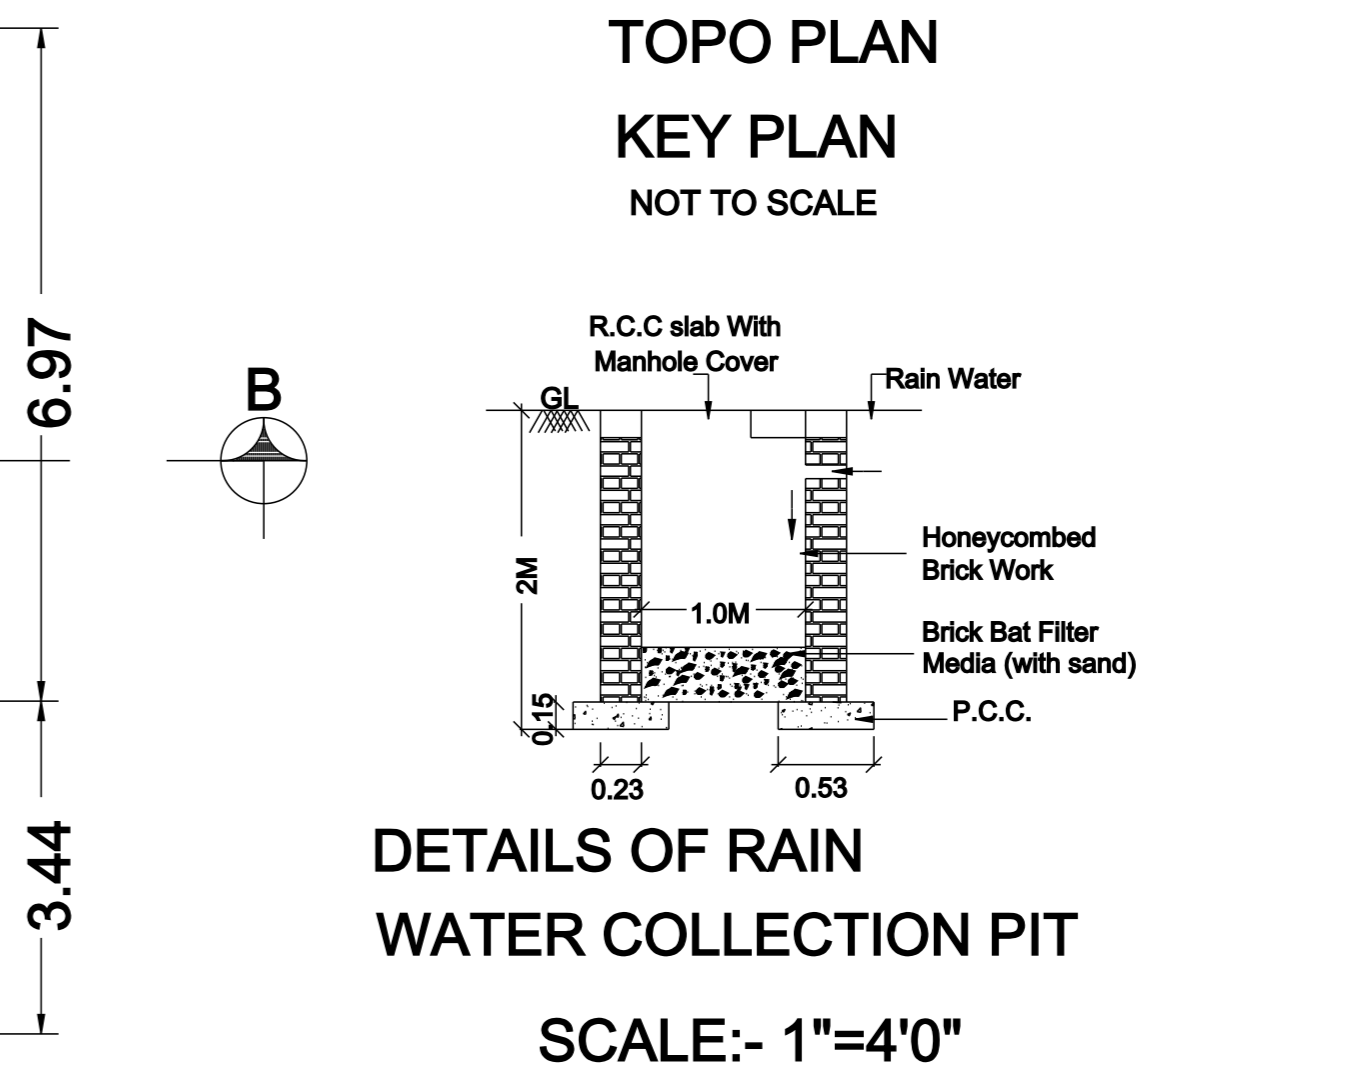

DETAILS OF RAIN  
 WATER COLLECTION PIT  
 SCALE:- 1"=4'0"

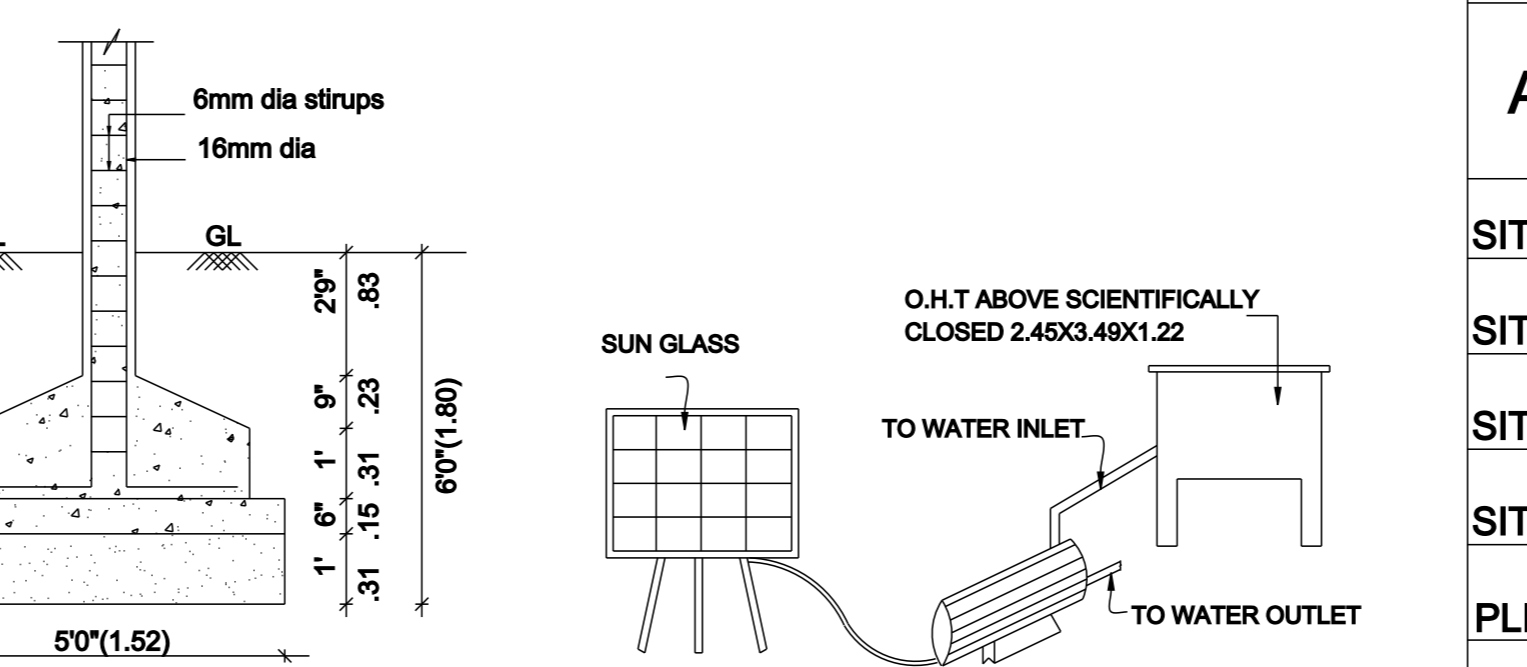

COLUMN FOUNDATION  
 DETAIL  
 SOLAR WATER  
 HEATING SYSTEM

SCALE - 1:100  
 ALL DIMENSIONS AREA IN METER

AREA STATEMENT	AREA IN	AREA IN
	Sq.ft	Sq.m
SITE EXTENT AS PER DOCUMENT	4897.62	455.00
SITE EXTENT AS PER SITE	4853.27	450.88
SITE EXTENT AS PER FMB	4853.27	450.88
SITE EXTENT AS PER PATTA	4897.62	455.00
PLINTH AREA:PROPOSED GROUND FLOOR	968.76	90.00
PLINTH AREA:PROPOSED FIRST FLOOR	968.76	90.00
TOTAL PROPOSED BUILTUP AREA	1937.52	180.00
PROPOSED TOTAL CARPET AREA	1743.77	162.00
EXISTING G.F PLINTH AREA	1079.31	100.27
TOTAL BUILTUP AREA(EXISTING+PROPOSED)	3016.83	280.27
OPEN AREA	2805.20	260.61
PROPOSED FSI:0.399	TOTAL FSI:0.622	PLOT COVERAGE:42.20%

SCHEDULE OF JOINERIES		
TYPE	DESCRIPTION	SIZE IN M
GG	GRILL GATE	2.44 X 2.44
MD	MAIN DOOR	1.22 X 2.13
D	DOOR	0.91 X 2.13
D1	DOOR	0.76 X 2.13
W	WINDOW	1.22 X 1.37
W1	WINDOW	1.22 X 0.90
V	VENTILATOR	0.69 X 0.90

COLOUR CODE :		STAIR DETAILS	
PROPOSED BUILDING SHOWN		WIDTH	- 0.91
EXISTING BUILDING SHOWN		TREAD	- 0.26
EXISTING ROAD SHOWN		RISE	- 0.15
SITE BOUNDARY SHOWN			

APPLICANT :  
*R. Sathish Kumar*  
 (R.SATHISHKUMAR)

REGISTERED ENGINEER  
*E.A. Ganapathy*  
**Er.A.GANAPATHY .B.TECH,F.I.I.V.C.Engg.,**  
 Govt. Registered Engineer (RE/Gr.II/005/2022),  
 Chartered Engineer (M - 110749/15),  
 Approved Valuer (CAT - I - F - 6977),  
 4,Muthu Vinayagar Street,Periyar Nagar,  
 Kattumannarkoil, Cuddalore District - 608 301.  
 Mobile : 9443576912, 9976964704  
 Mail : ganapathy.a9@gmail.com.  
 Er.A.GANAPATHY.B.TECH,FIIV,C.Engg.  
 Govt.Registered Engineer(RE/Gr.III/005/2022),  
 Chartered Engineer(M-110749/15),  
 Approved Valuer(CAT-I-F-6977),  
 4,Muthu Vinayagar Street,Periyar Nagar,  
 KATTUMANNARKOIL.9443576912 / 9976964704

