

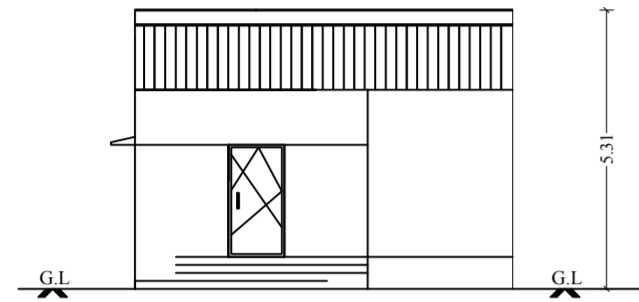



PLAN SHOWING THE PROPOSED CONSTRUCTION OF R.C.C. ROOF RESIDENTIAL GROUND FLOOR BUILDING IN NEW SF.NO: 193/52B (OLD SF.NO: 193/49A)
 PATTA NO: 4450 AT THELUR VILLAGE AND PANCHAYAT, ARIYALUR TALUK, ARIYALUR DISTRICT
 APPLICANT NAME: Mr.R.GUNASEKARAN S/O RAGHAVAN.

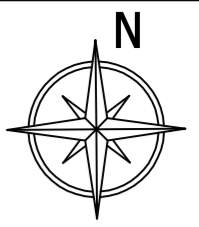


FRONT ELEVATION

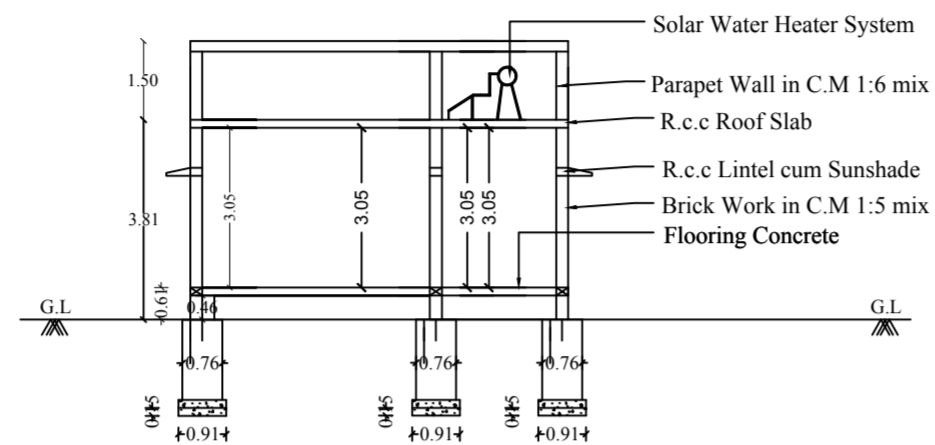


SECTION ON - "AA"

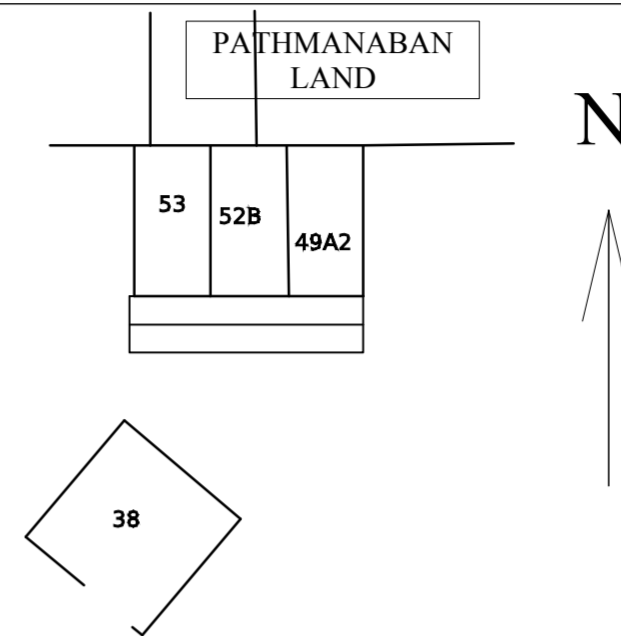


KEY PLAN

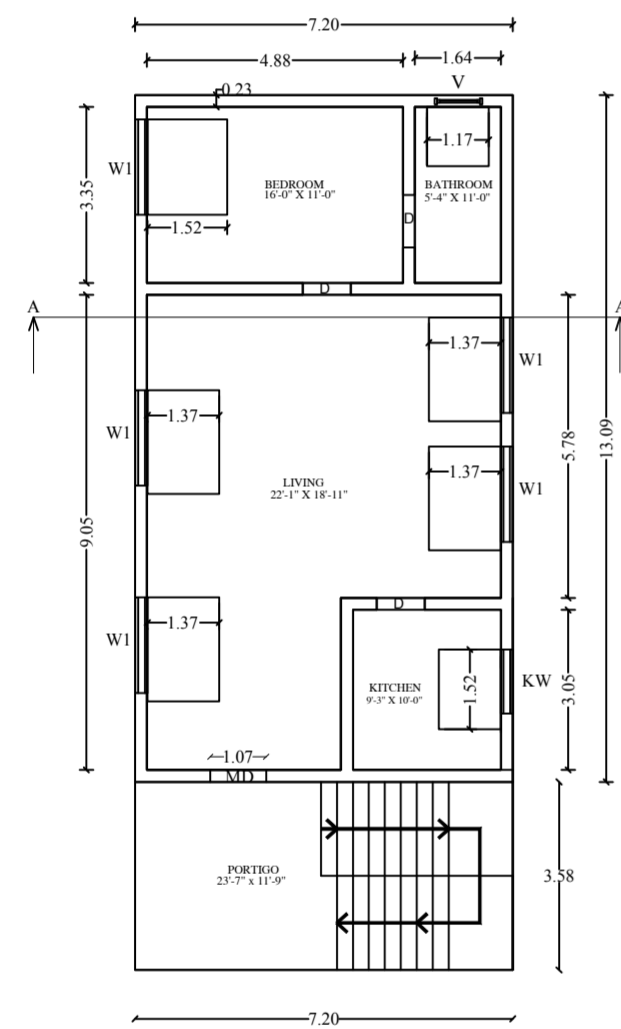


GROUND FLOOR PLAN

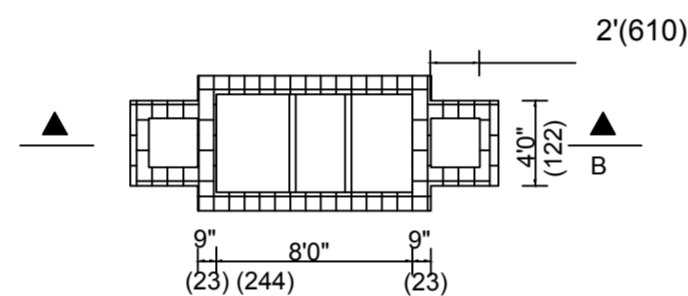


PLAN OF SEPTIC TANK

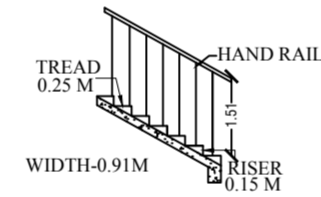


STAIRCASE DETAILS

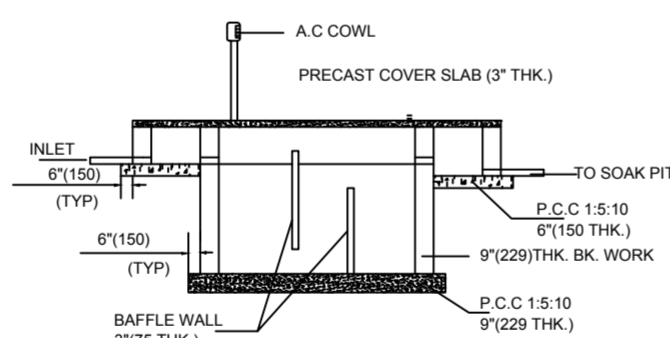


SECTION - BB

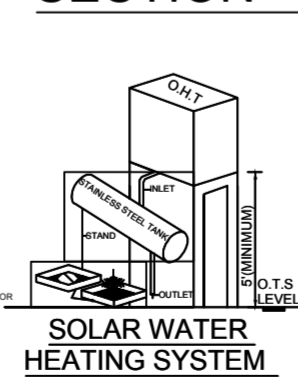


SOLAR WATER HEATING SYSTEM

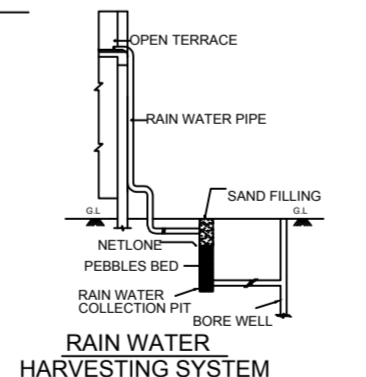


RAIN WATER HARVESTING SYSTEM

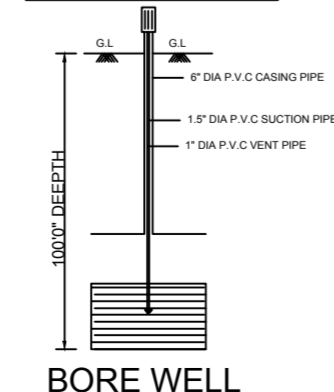

BORE WELL

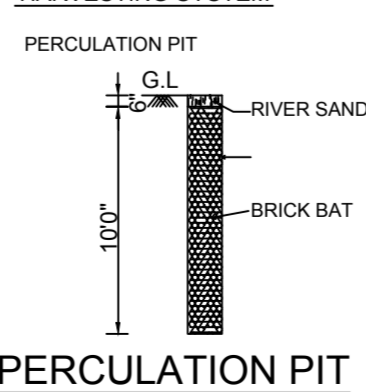

PERCOLATION PIT

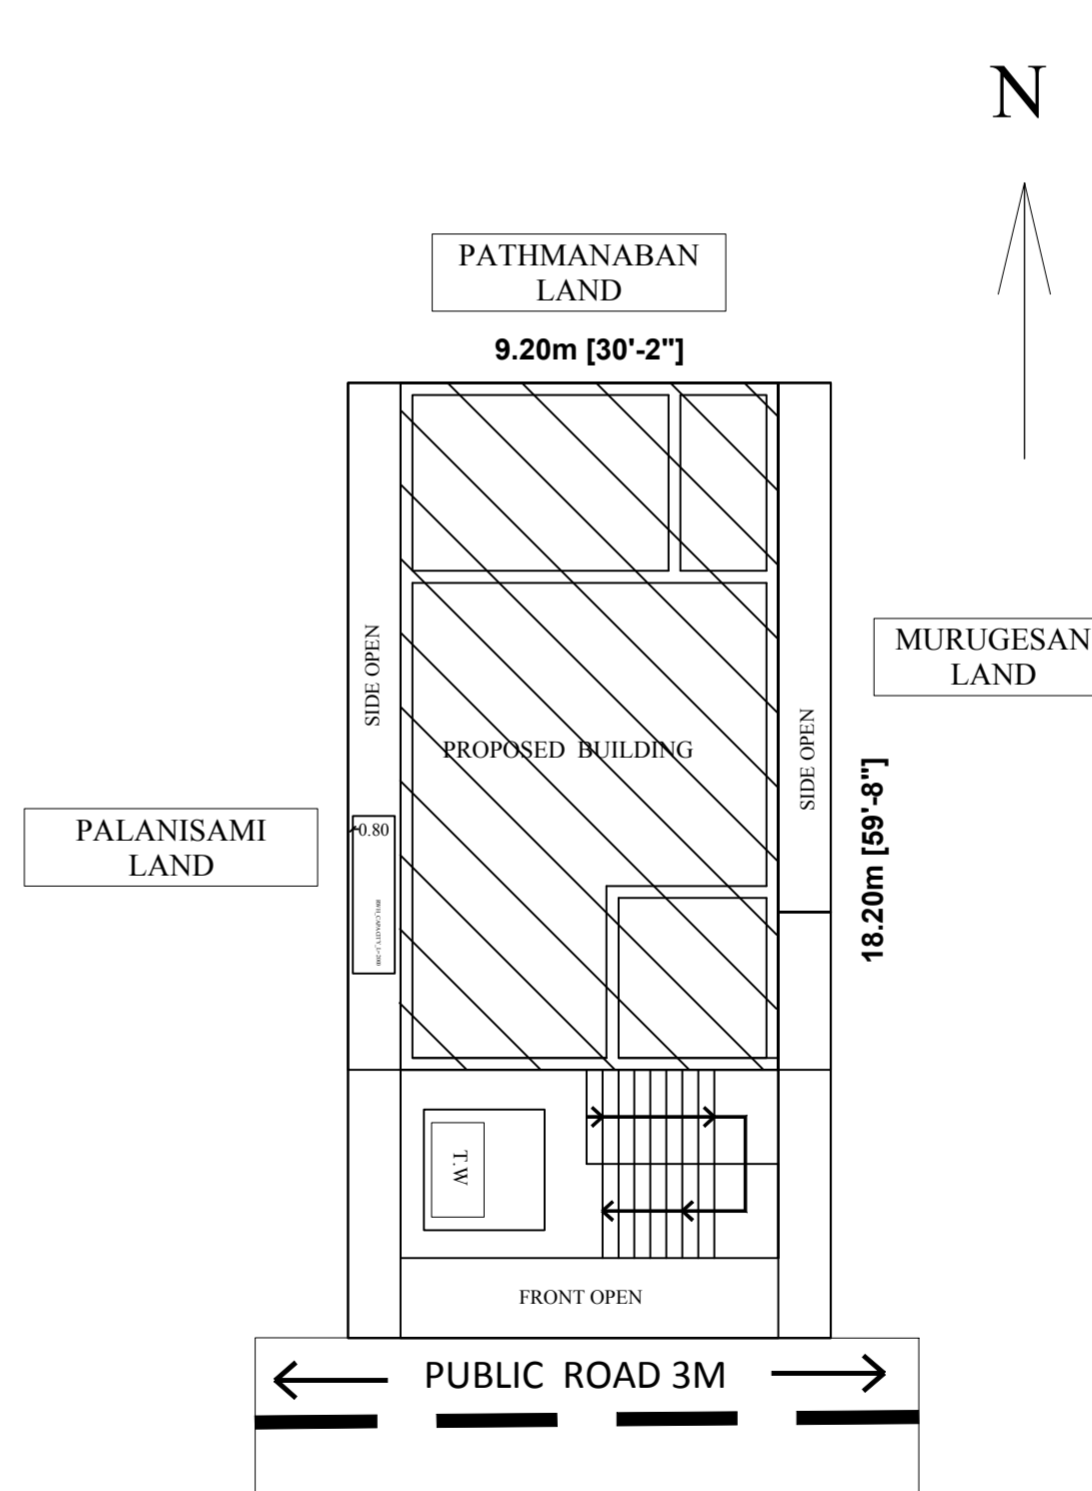

SITE PLAN

APPROVAL AUTHORITY

COLOR INDEX

	SITE BOUNDRY
	PRO. R.C.C ROOF RESIDENTIAL BUILDING
	ROAD DETAILS

PARKING STALL DETAILS

CAR SPACE	0	1
BIKE SPACE	0	1
SCALE = 1" = 8'-0" (1:100)	All Dimensions Are In Meters	

SCHEDULE OF JOINERIES

DESCRIPTION	SIZE IN FEET	SIZE IN M
Main Door - MD	3'6" x 7'0"	1.07 x 2.13
Door - D	3'0" x 7'0"	0.91 x 2.13
Door - D1	2'9" x 7'0"	0.84 x 2.13
Open - O	4'0" x 7'0"	1.22 x 2.13
Window - W1	4'0" x 4'0"	1.22 x 1.22
Kitchen Window - KW	4'0" x 3'6"	1.22 x 1.06
Ventilator - V	2'6" x 2'0"	0.76 x 0.61

AREA OF THE PROPOSED CONSTRUCTION DETAILS

DESCRIPTION	SQ.FT	SQ.M
Area of the Site (as per Document)	1799.9	167.22
Proposed Ground Floor	1014.61	94.26
Area of the Open Space	785.29	72.96

FSI = Total Builtup Area / Total Site Area = 0.56

R. Gunasekaran

(CLIENT SIGN)

R. Aravindkumar

Er.ARAVINDKUMAR.R B.E.,
 REGISTERED ENGINEER GR-II
 Reg.No.RE/DTCPAD/DEC-2023/2
 1/182 North Street , Gunamangalam
 Udayarpalayam Taluk,
 Ariyalur District-621 701
 PH : +91 79044 58722

ENGINEER /GR-II

