
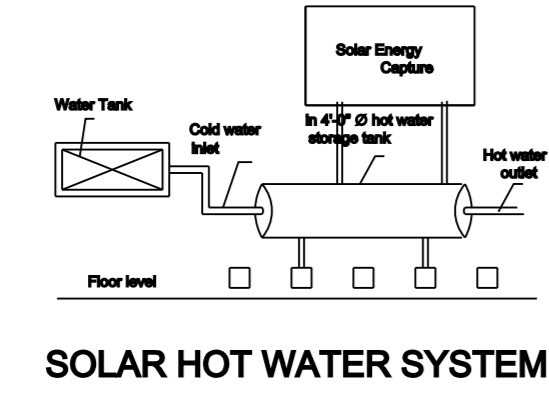


PLAN SHOWING THE PROPOSED CONSTRUCTION OF RESIDENTIAL BUILDING IN S.NO.458/5 , WARD-04, PATTA NO:662


MARIYAMMAN KOVIL STREET, AYANTHATHANUR VILLAGE, SENDURAI TALUK , ARIYALUR DISTRICT.

NAME OF APPLICANT : Mr. PANNEERSELVAM S/O RAMASAMY


DETAILED PLAN OF RAINWATER PERCOLATION AND COLLECTION PIT

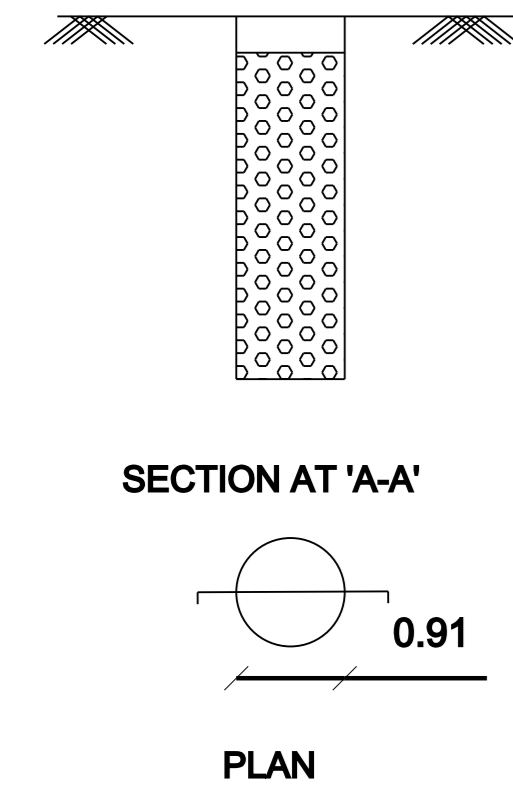


SOLAR HOT WATER SYSTEM

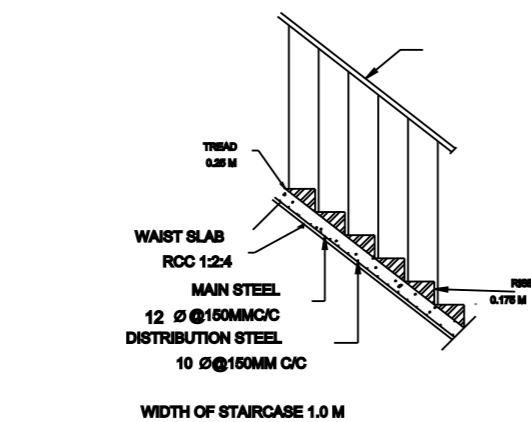


STAIR CASE DETAILS
SCALE 1:300

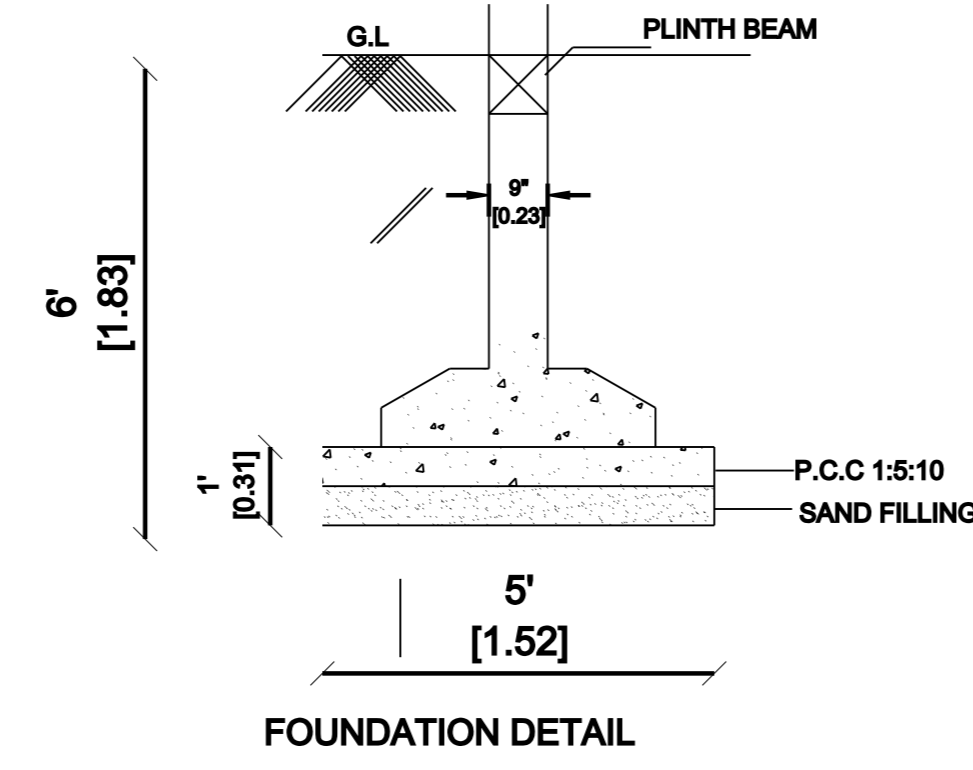


FOUNDATION DETAIL

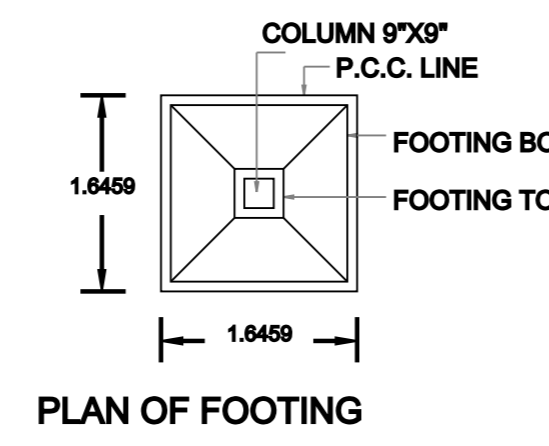


PLAN OF FOOTING

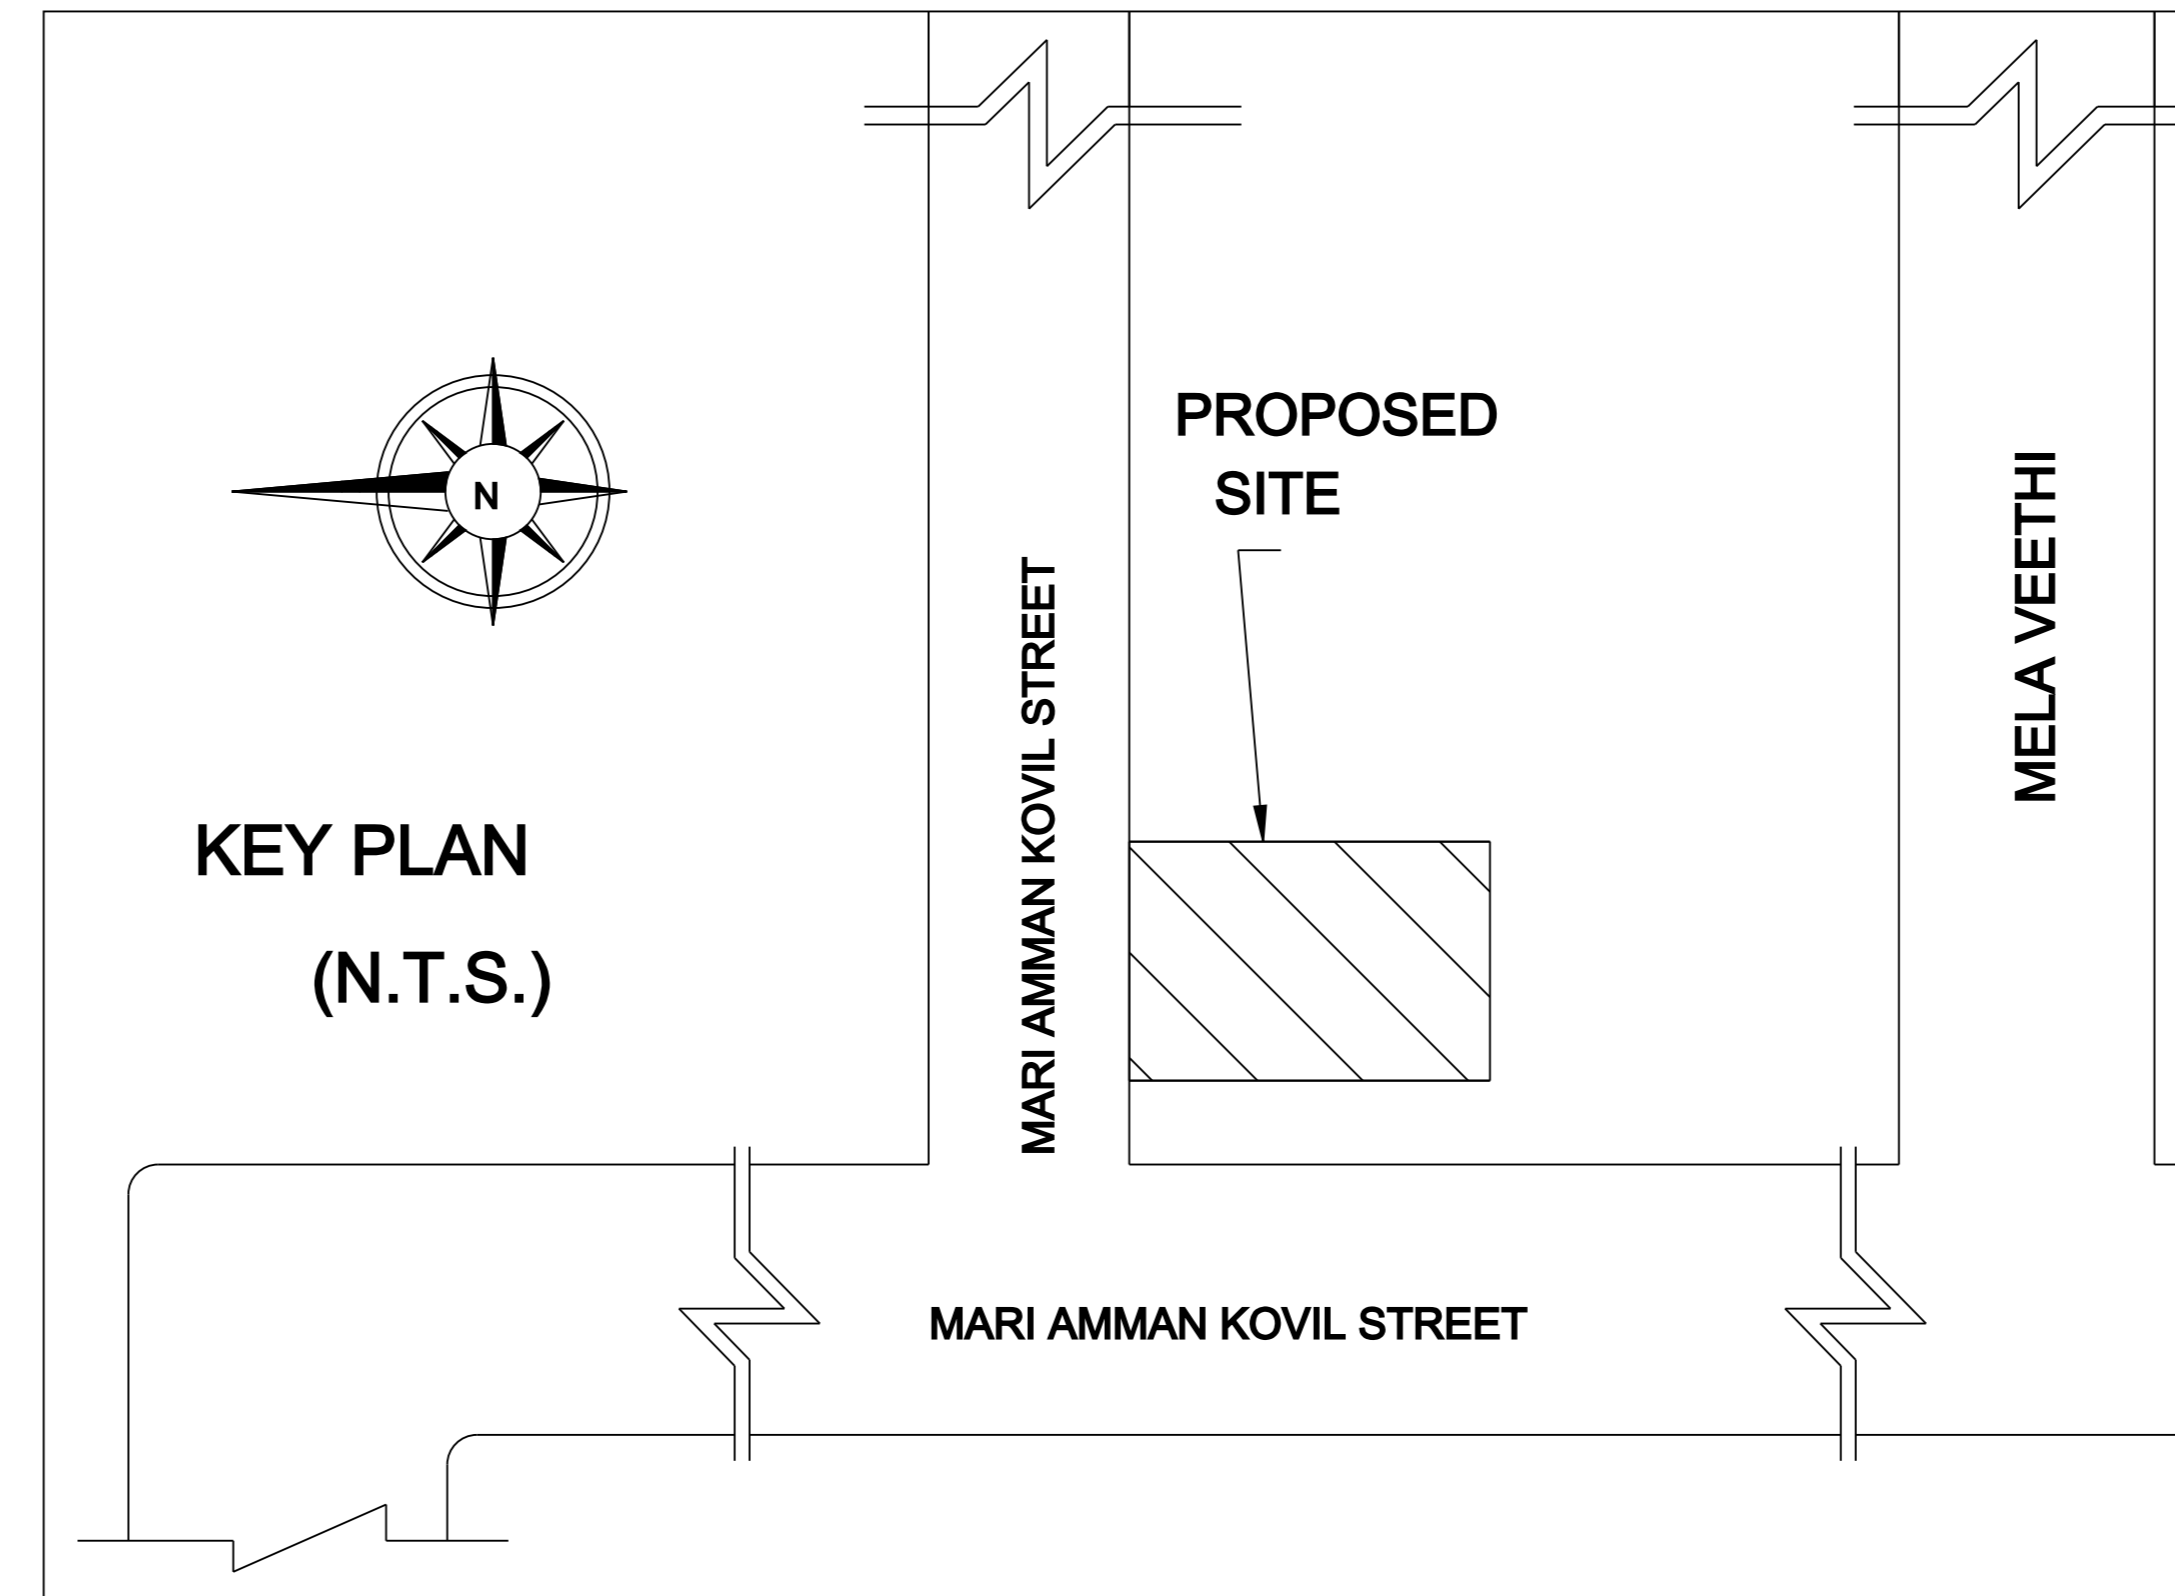


KEY PLAN
(N.T.S.)

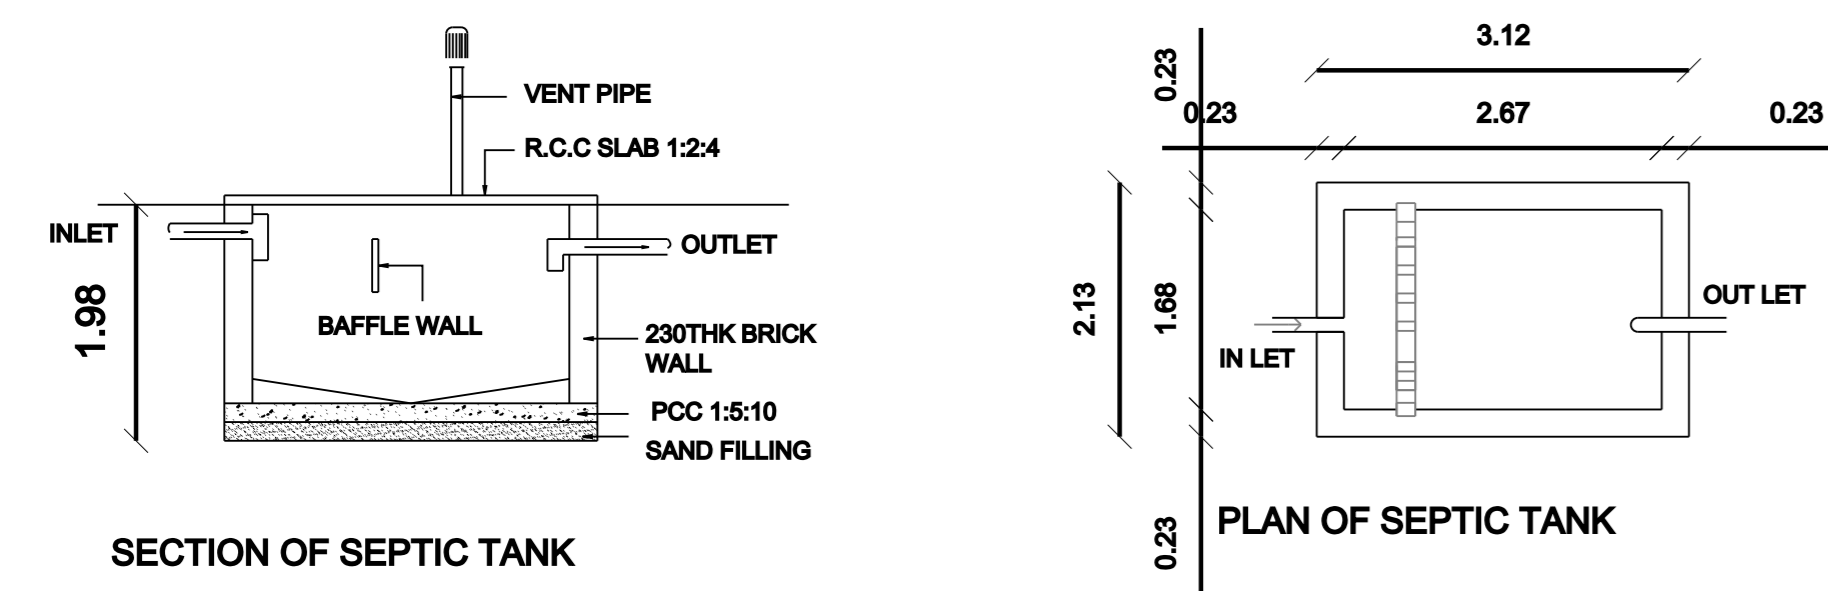


SECTION OF SEPTIC TANK

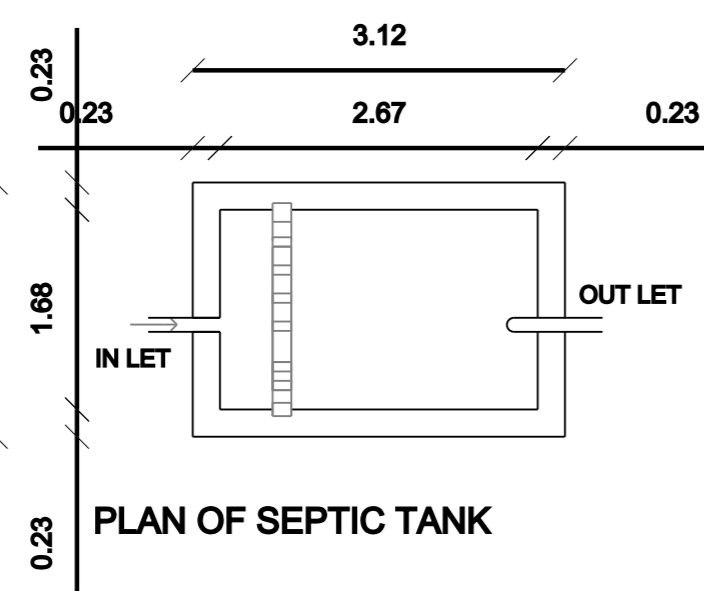


PLAN OF SEPTIC TANK
CAPACITY - 8000 LITRES

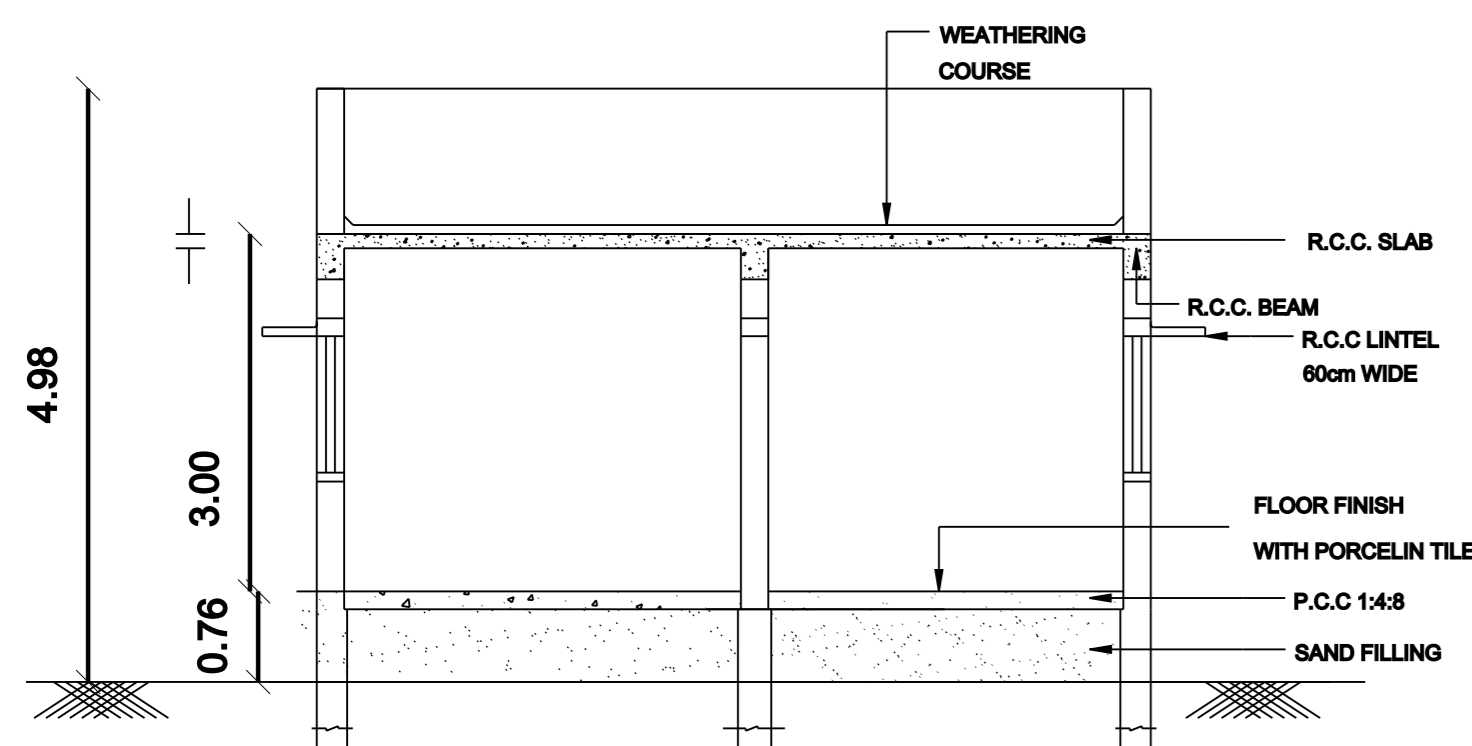


SECTION A-A

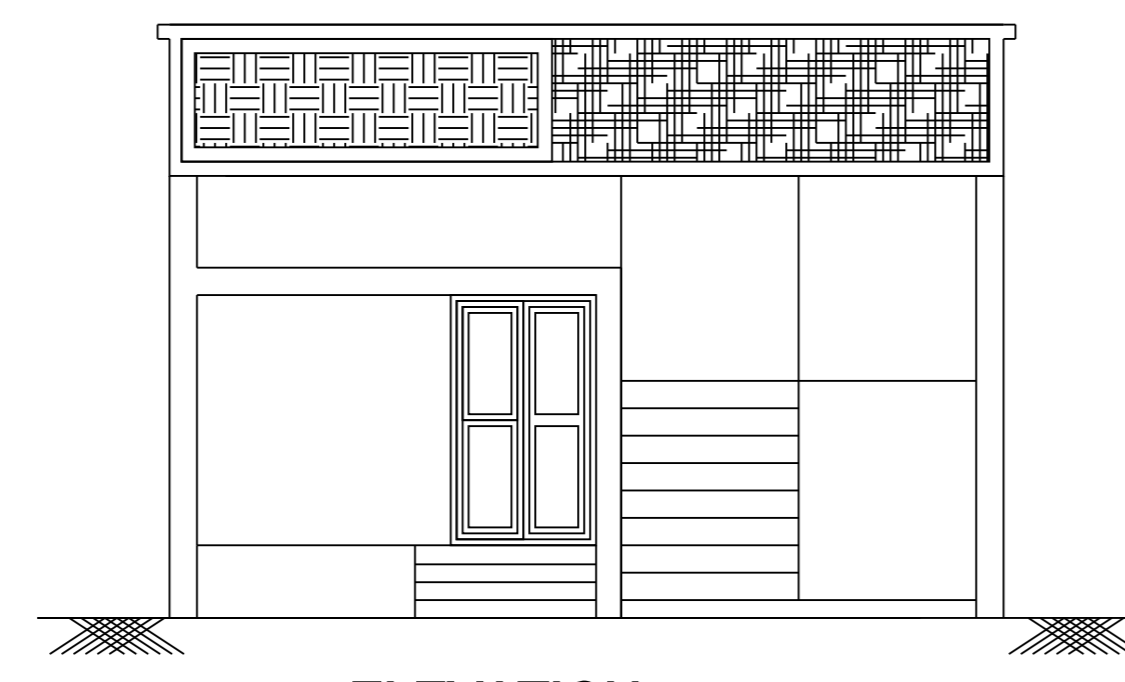


ELEVATION

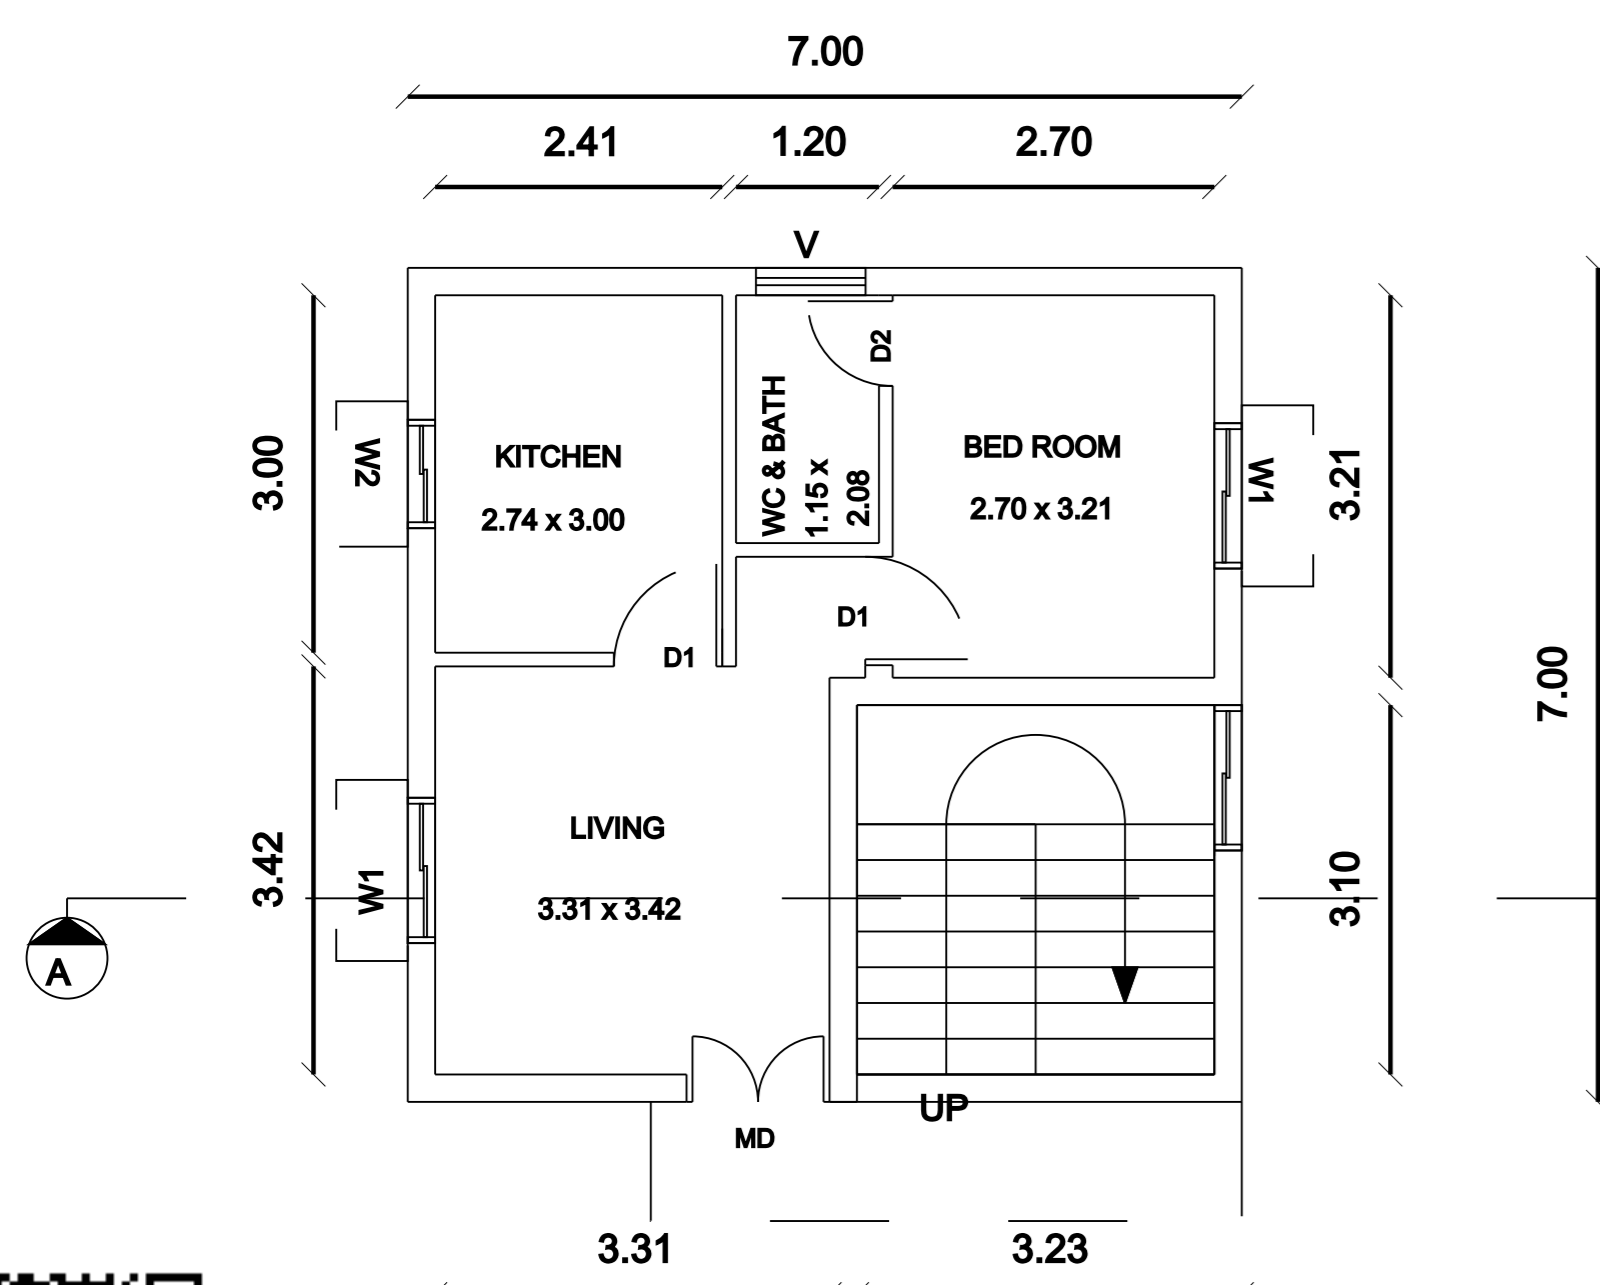

GROUND FLOOR PLAN

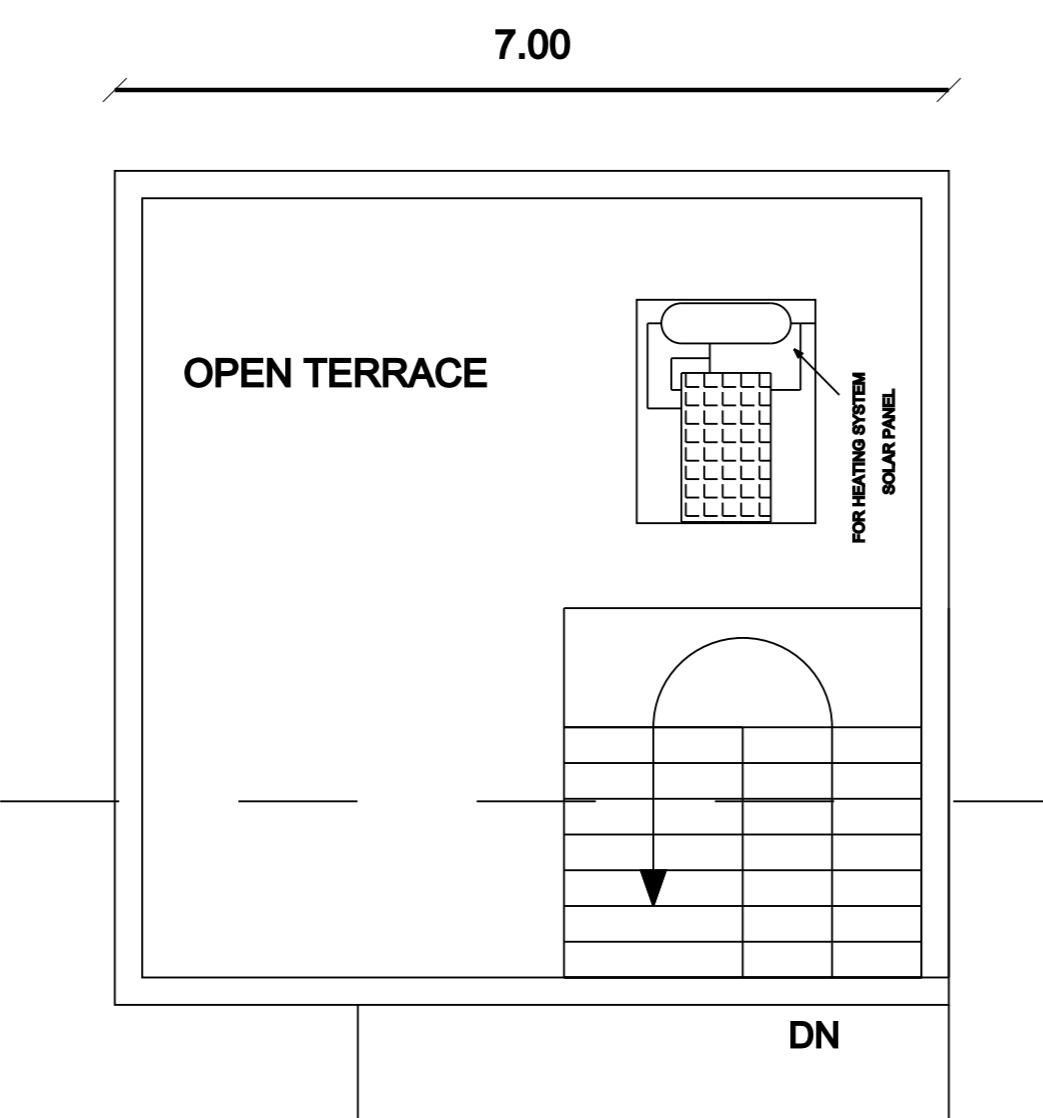

TERRACE FLOOR PLAN

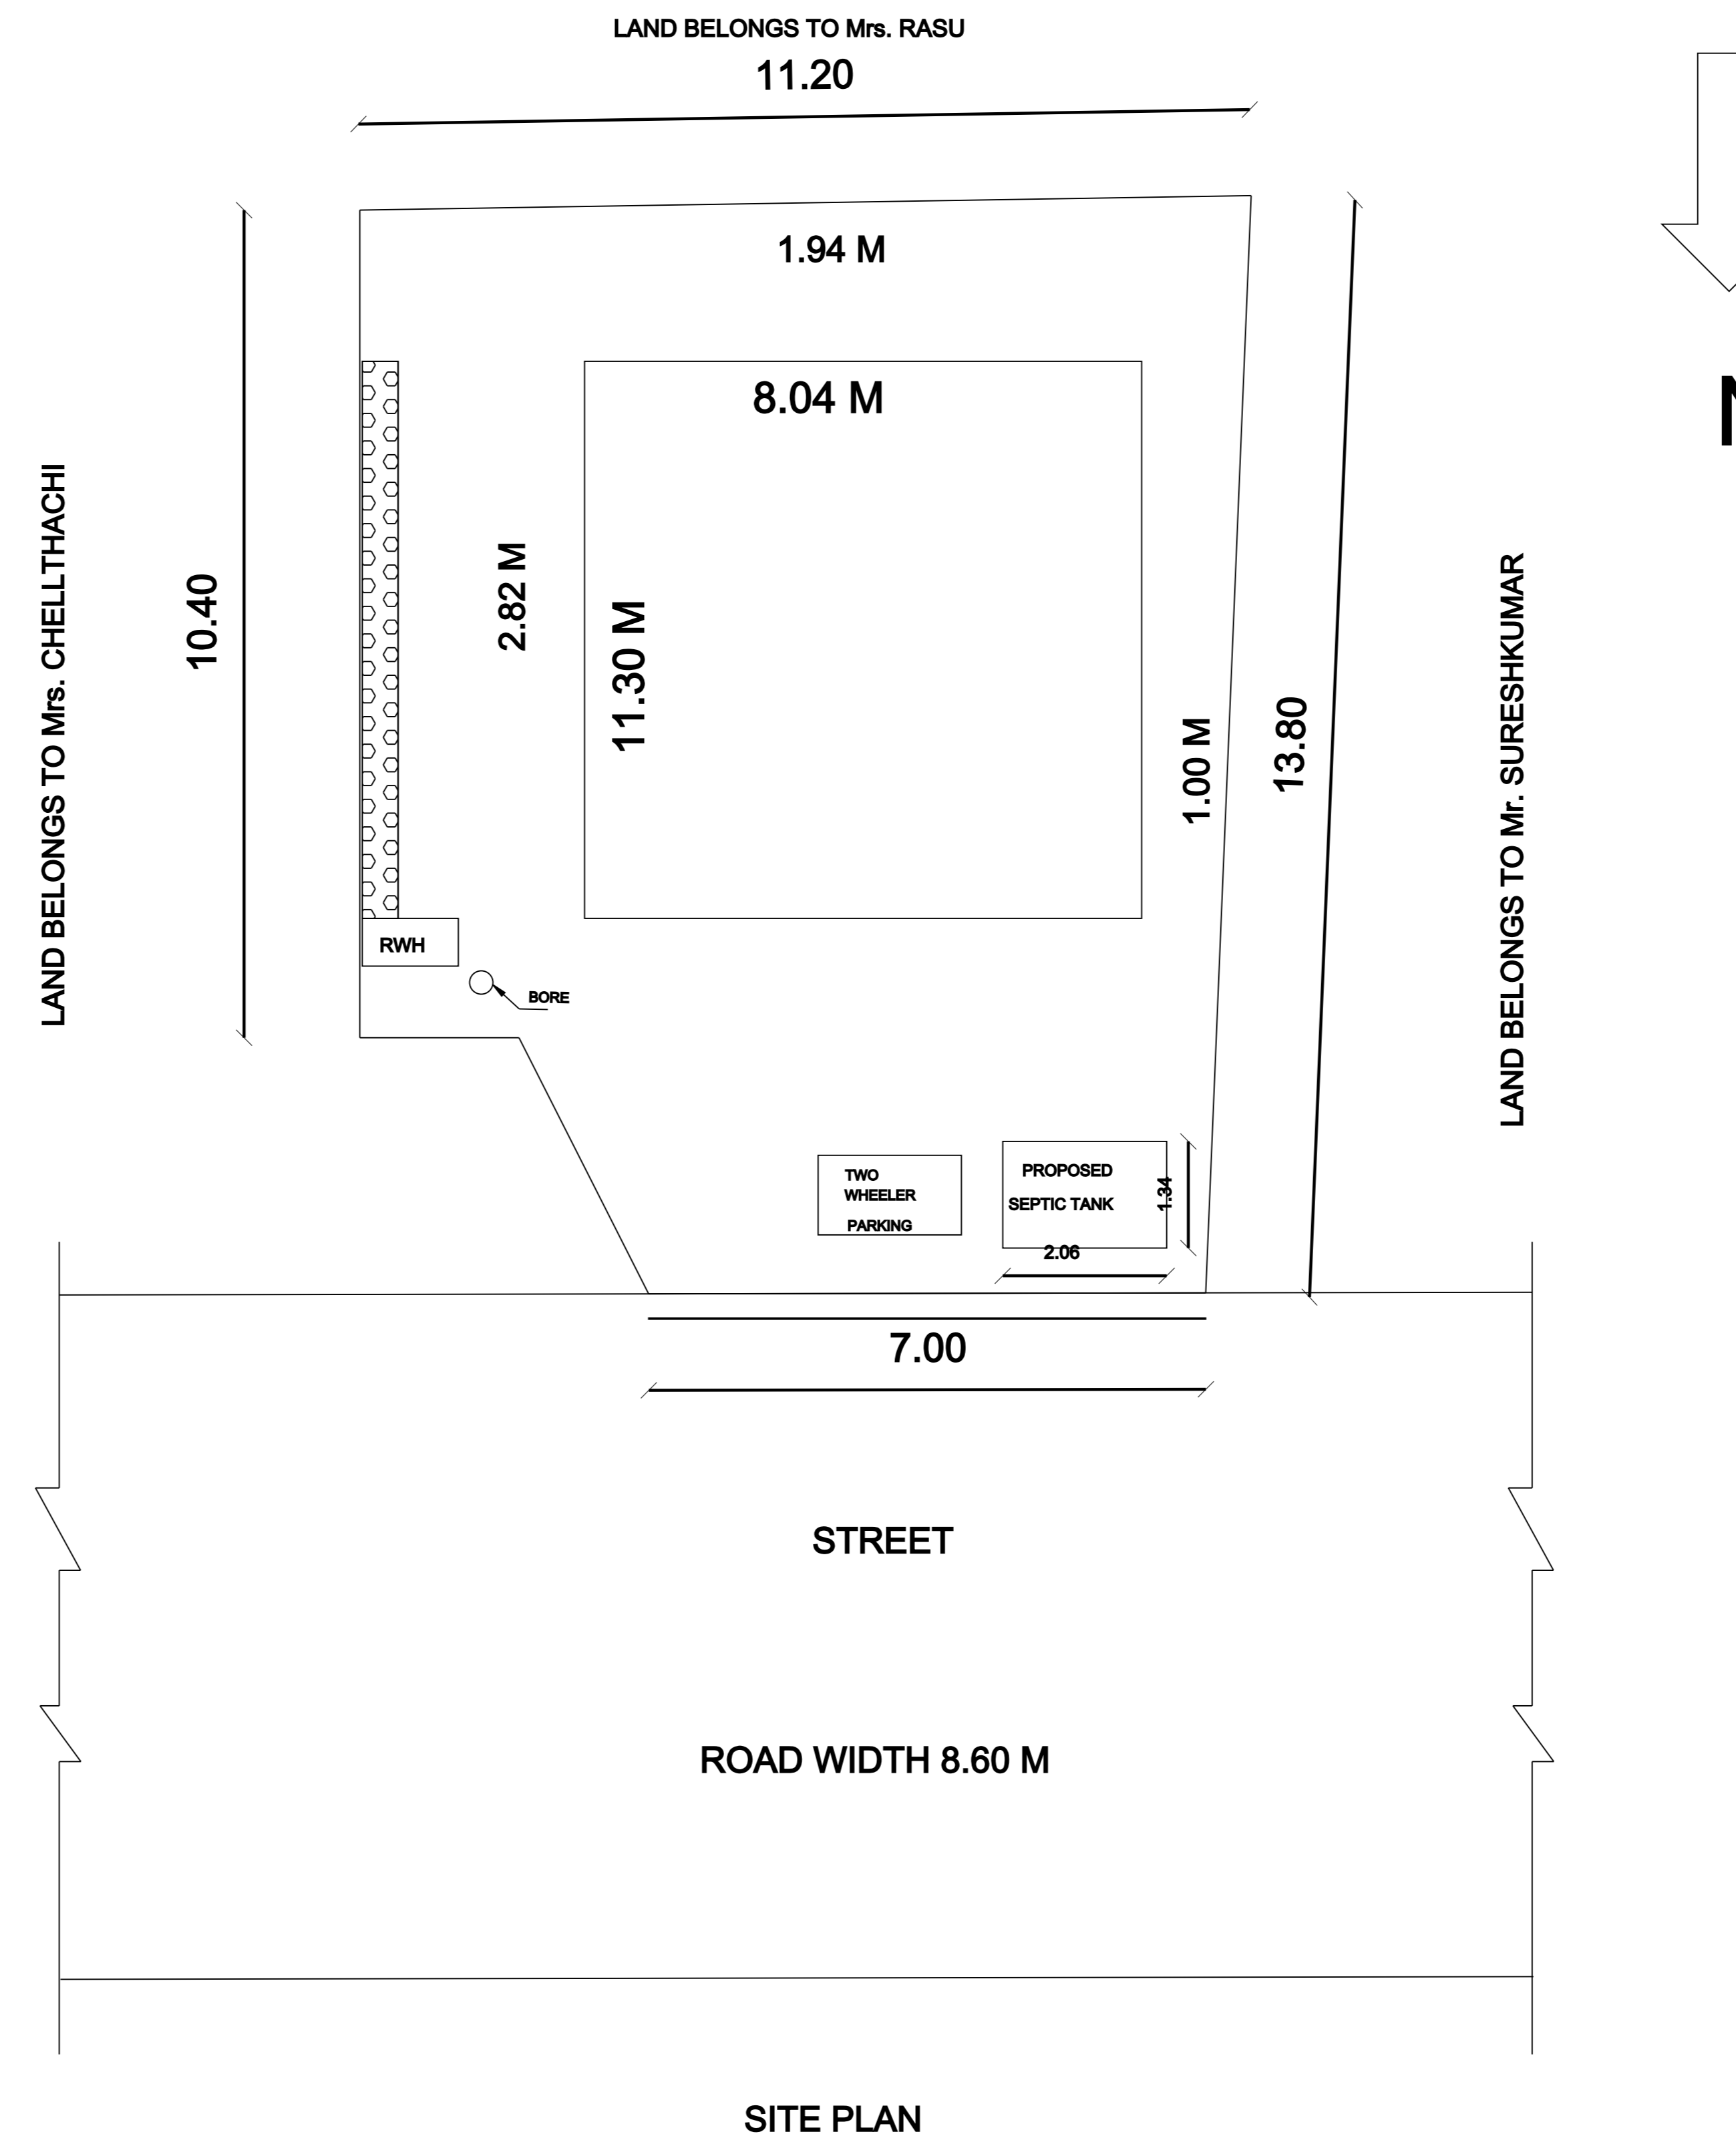

SITE PLAN

SCHEDULE OF JOINERY.

TYPE	DESCRIPTION	WIDTH	HEIGHT
MD	MAIN DOOR	3'6" (1067)	7'0" (2142)
D1	DOOR	3'0" (914)	7'0" (2142)
D2	DOOR	2'6" (762)	7'0" (2142)
W	WINDOW	5'0" (1524)	4'0" (1219)
W1	WINDOW	4'0" (1219)	4'0" (1219)
W2	WINDOW	3'0" (914)	4'0" (1219)
W3	WINDOW	4'0" (1219)	3'0" (914)
SW	WINDOW	4'0" (1219)	4'0" (1219)
V1	VENTILATOR	3'0" (914)	3'0" (914)

AREA STATEMENT	SQ.FT.	SQM
PLOT EXTENT [AS PER DOC]	1512.34	140.50
GROUND FLOOR [RESIDENTIAL]	527.44	49.00
TOTAL FLOOR AREA	527.44	49.00
OPEN AREA	984.90	91.50
COMPOUND WALL	51.00 mts	
FSI : 0.34		

ALL DIMENSIONS IN METERS

SIGNATURE OF OWNER

Mr. PANNEERSELVAM S/O RAMASAMY

SIGNATURE OF REGISTERED ENGINEER

D.PRASANA, BE, [CIVIL],
REGISTERED ENGINEER GRADE - I [RE]

REG. NO. : 181 /LS / 2022 / 00001

Q - SQUARE ENGINEERING CONSTRUCTION

NO:7 , PERUMALAI ROAD, TITTAGUDI-606106.

GSM : 8300490434.,

E-mail ID - roahithsagana@gmail.com

