
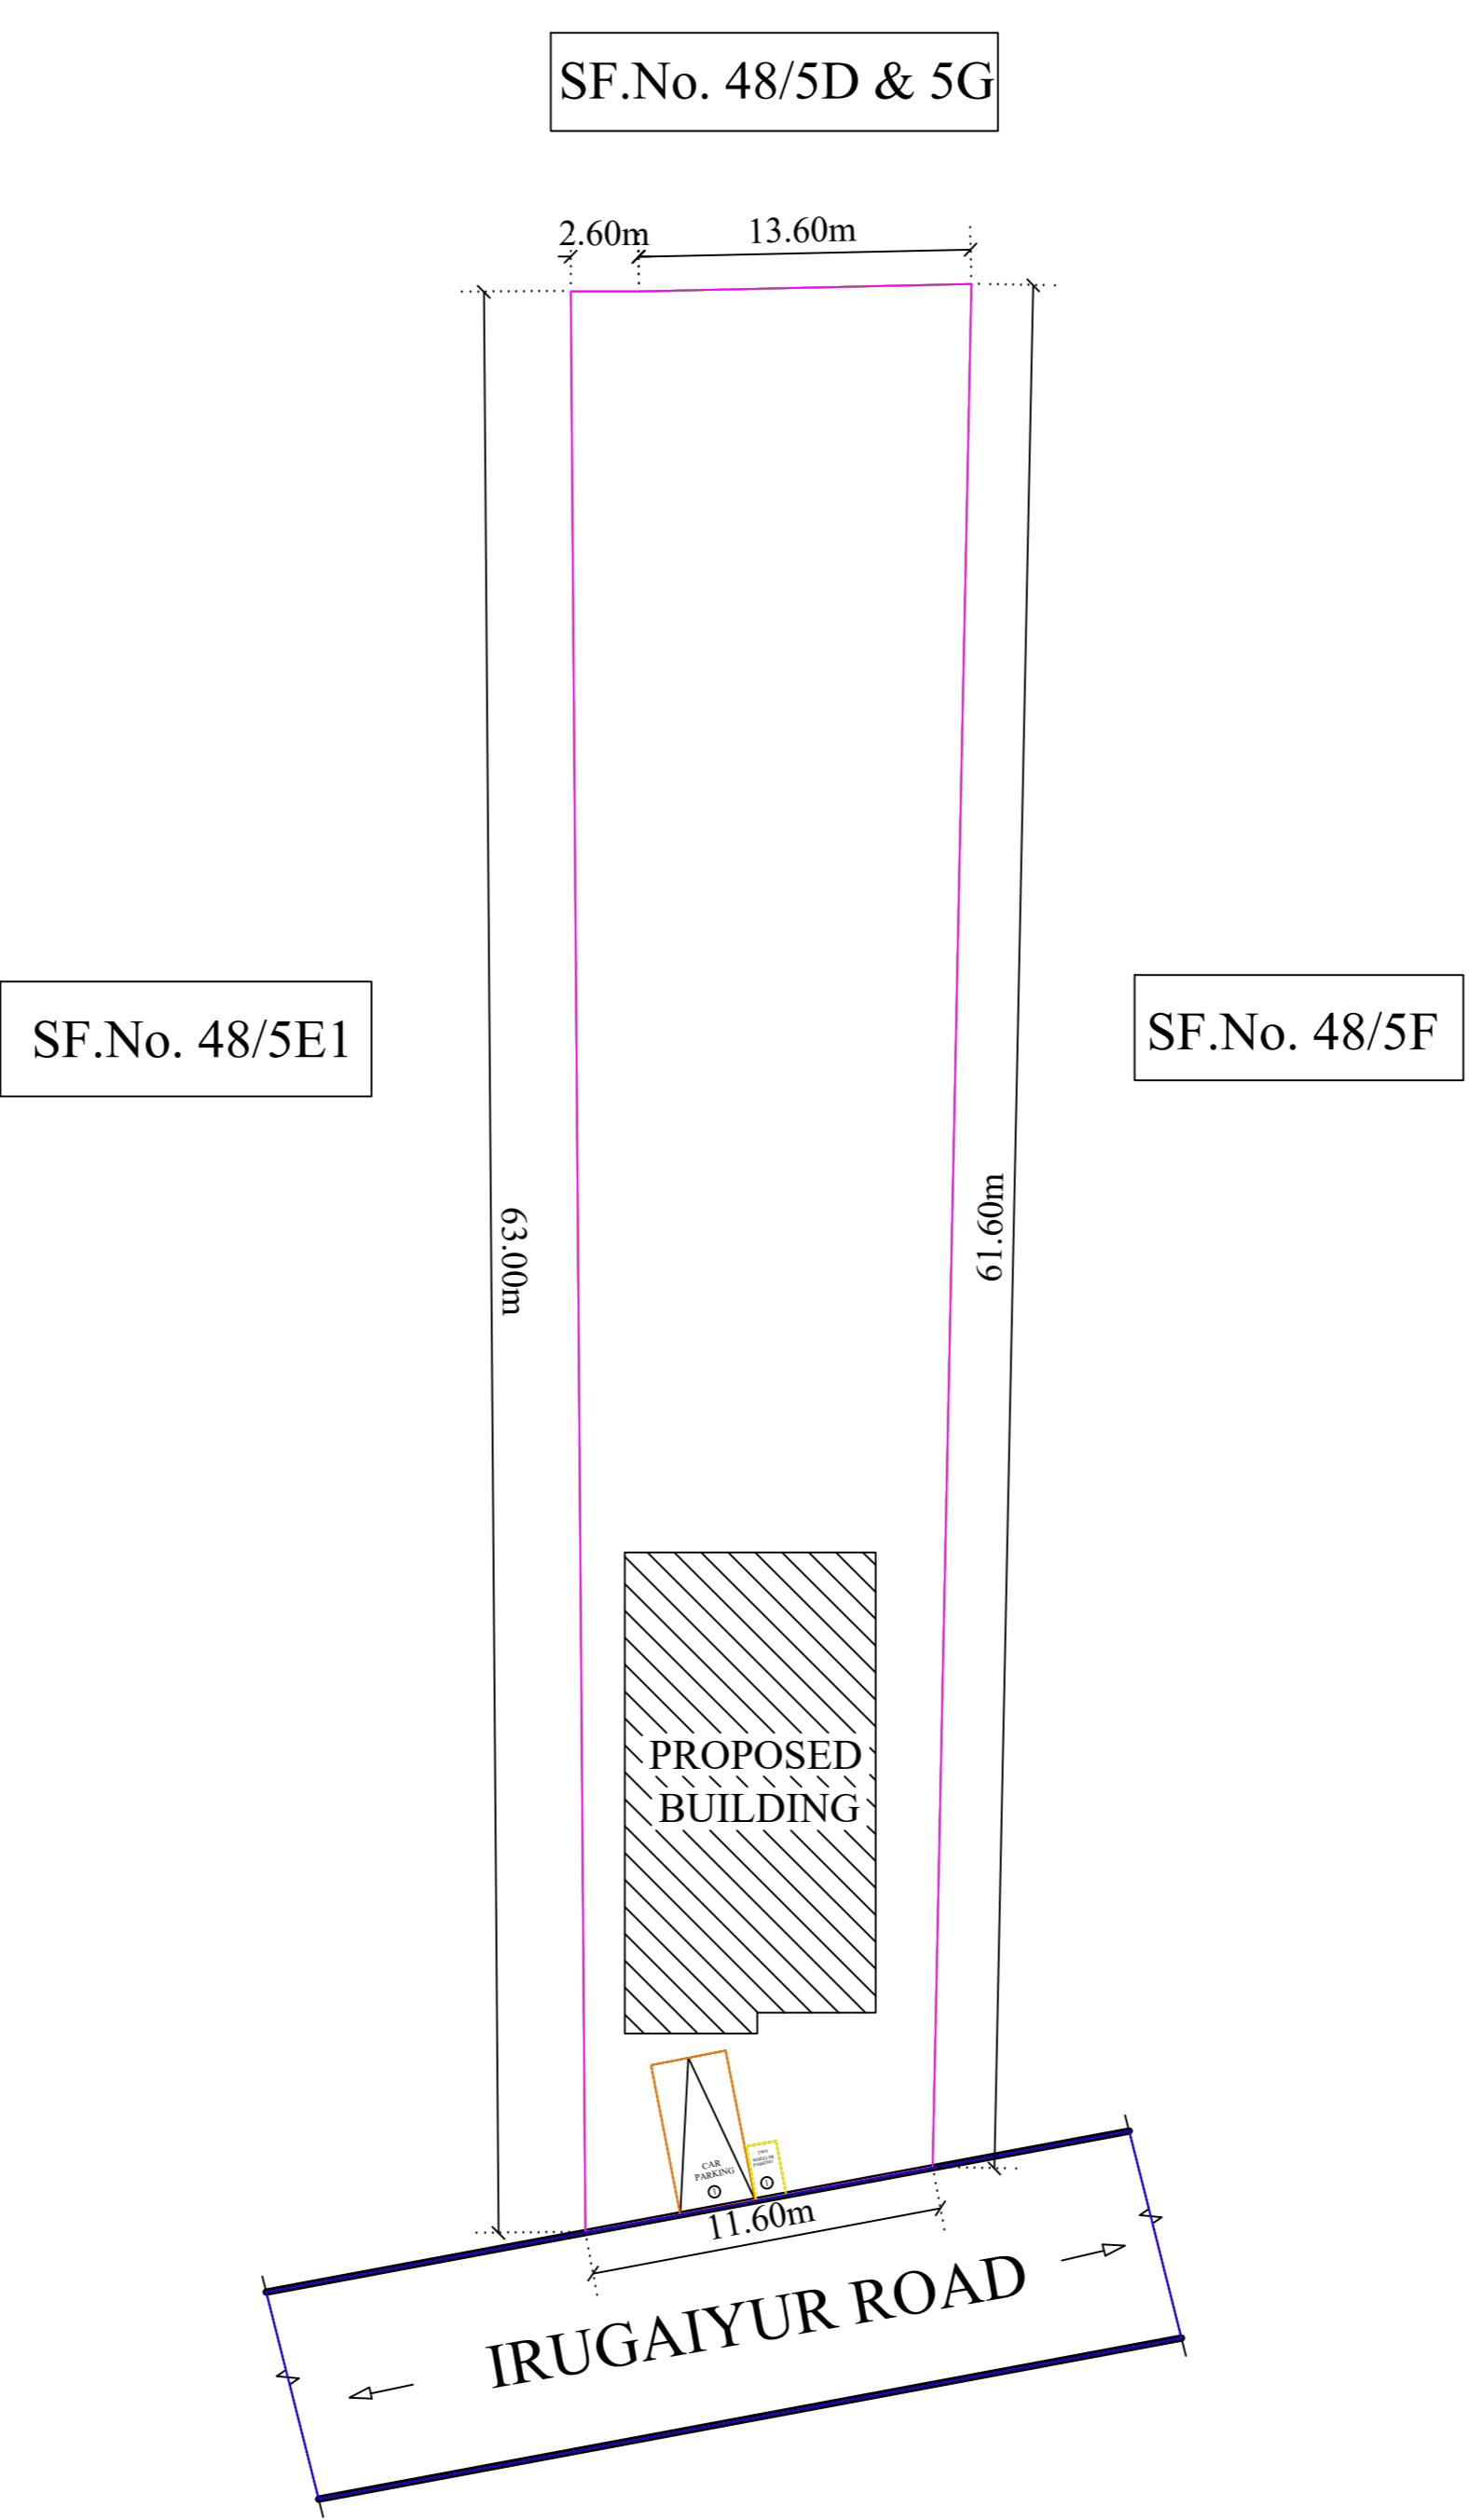


PLAN SHOWING THE PROPOSED CONSTRUCTION OF RCC ROOF GROUND FLOOR RESIDENTIAL BUILDING AT S.F.No. 48/5E2,  
IRUGAIYUR VILLAGE & PANCHAYAT, T.PALUR PANCHAYAT UNION, UDAYARPALAYAM TALUK, ARIYALUR DISTRICT.

OWNER:- Mrs.C.OORVASI, W/O. VEERAIYA.

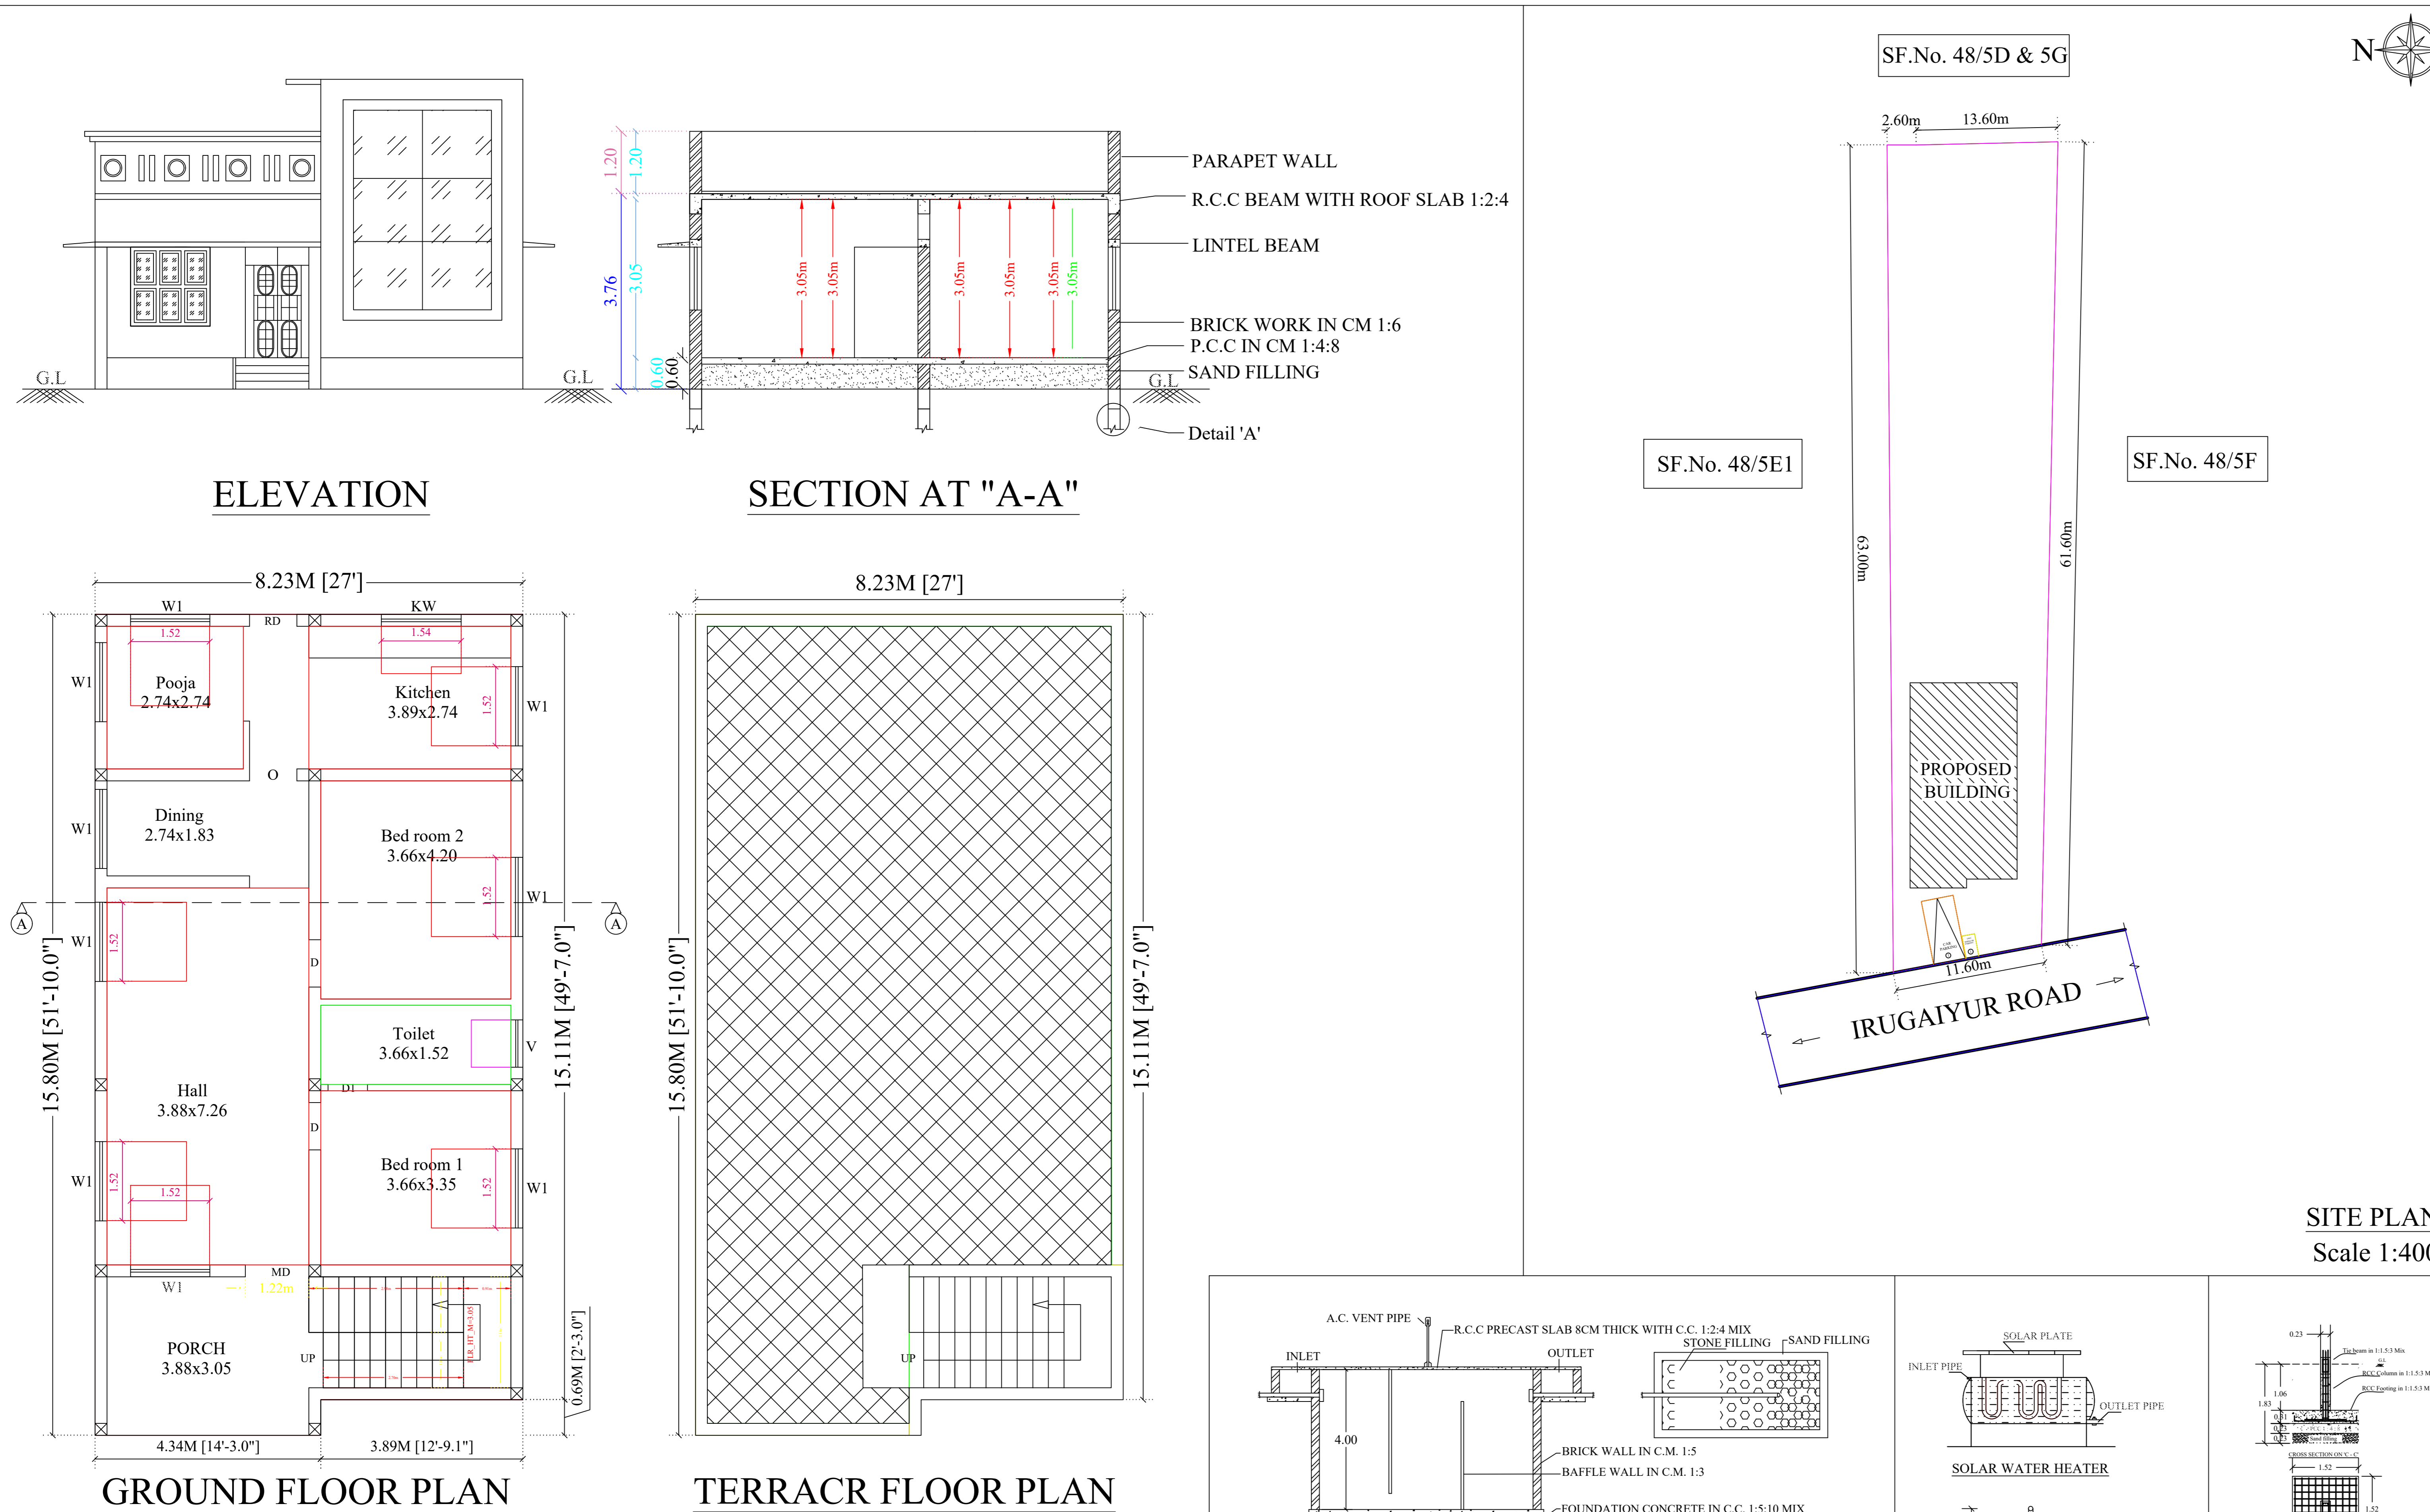

SITE PLAN  
Scale 1:400

SCHEDULE OF JOINERIES:

TYPE	REFERENCE	SIZE IN METER
MD	MAIN DOOR	1.00 x 2.13
D	FLUSH DOOR	0.91 x 2.13
D1	FLUSH DOOR	0.76 x 2.13
O	OPEN	0.91 x 2.13
W1	WINDOW	1.52 x 1.22
KW	KITCHEN WINDOW	1.54 x 0.91
V	VENTILATOR	0.91 x 0.76

SITE EXTEND DETAILS

DESCRIPTION	SQ.M.	SQ.FT.
PLOT AREA (as per Document)	770.00	8288.28
PLOT AREA (as per Patta)	770.00	8288.28
PLOT AREA (as per FMB)	770.00	8288.28
SUPER IMPOSED PLOT AREA	770.00	8288.28


PROPOSED BUILDING PLINTH AREA

DESCRIPTION	F.S.I	NON F.S.I	F.S.I	NON F.S.I
	AREA (in SQ.M)	AREA (in SQ.M)	AREA (in SQ.FT.)	AREA (in SQ.FT.)
GROUND FLOOR AREA	127.37	-	1371.00	-
TOTAL AREA	127.37	-	1371.00	-
OPEN SPACE AREA	642.63		6917.27	


PLOT COVERAGE =  $\frac{127.37}{770.00} \times 100 = 16.54\%$   
 F.S.I =  $\frac{127.37}{770.00} = 0.165 < 2.0$

PARKING

1 No CAR & 1 No TWO WHEELER PARKING SPACE PROVIDED.

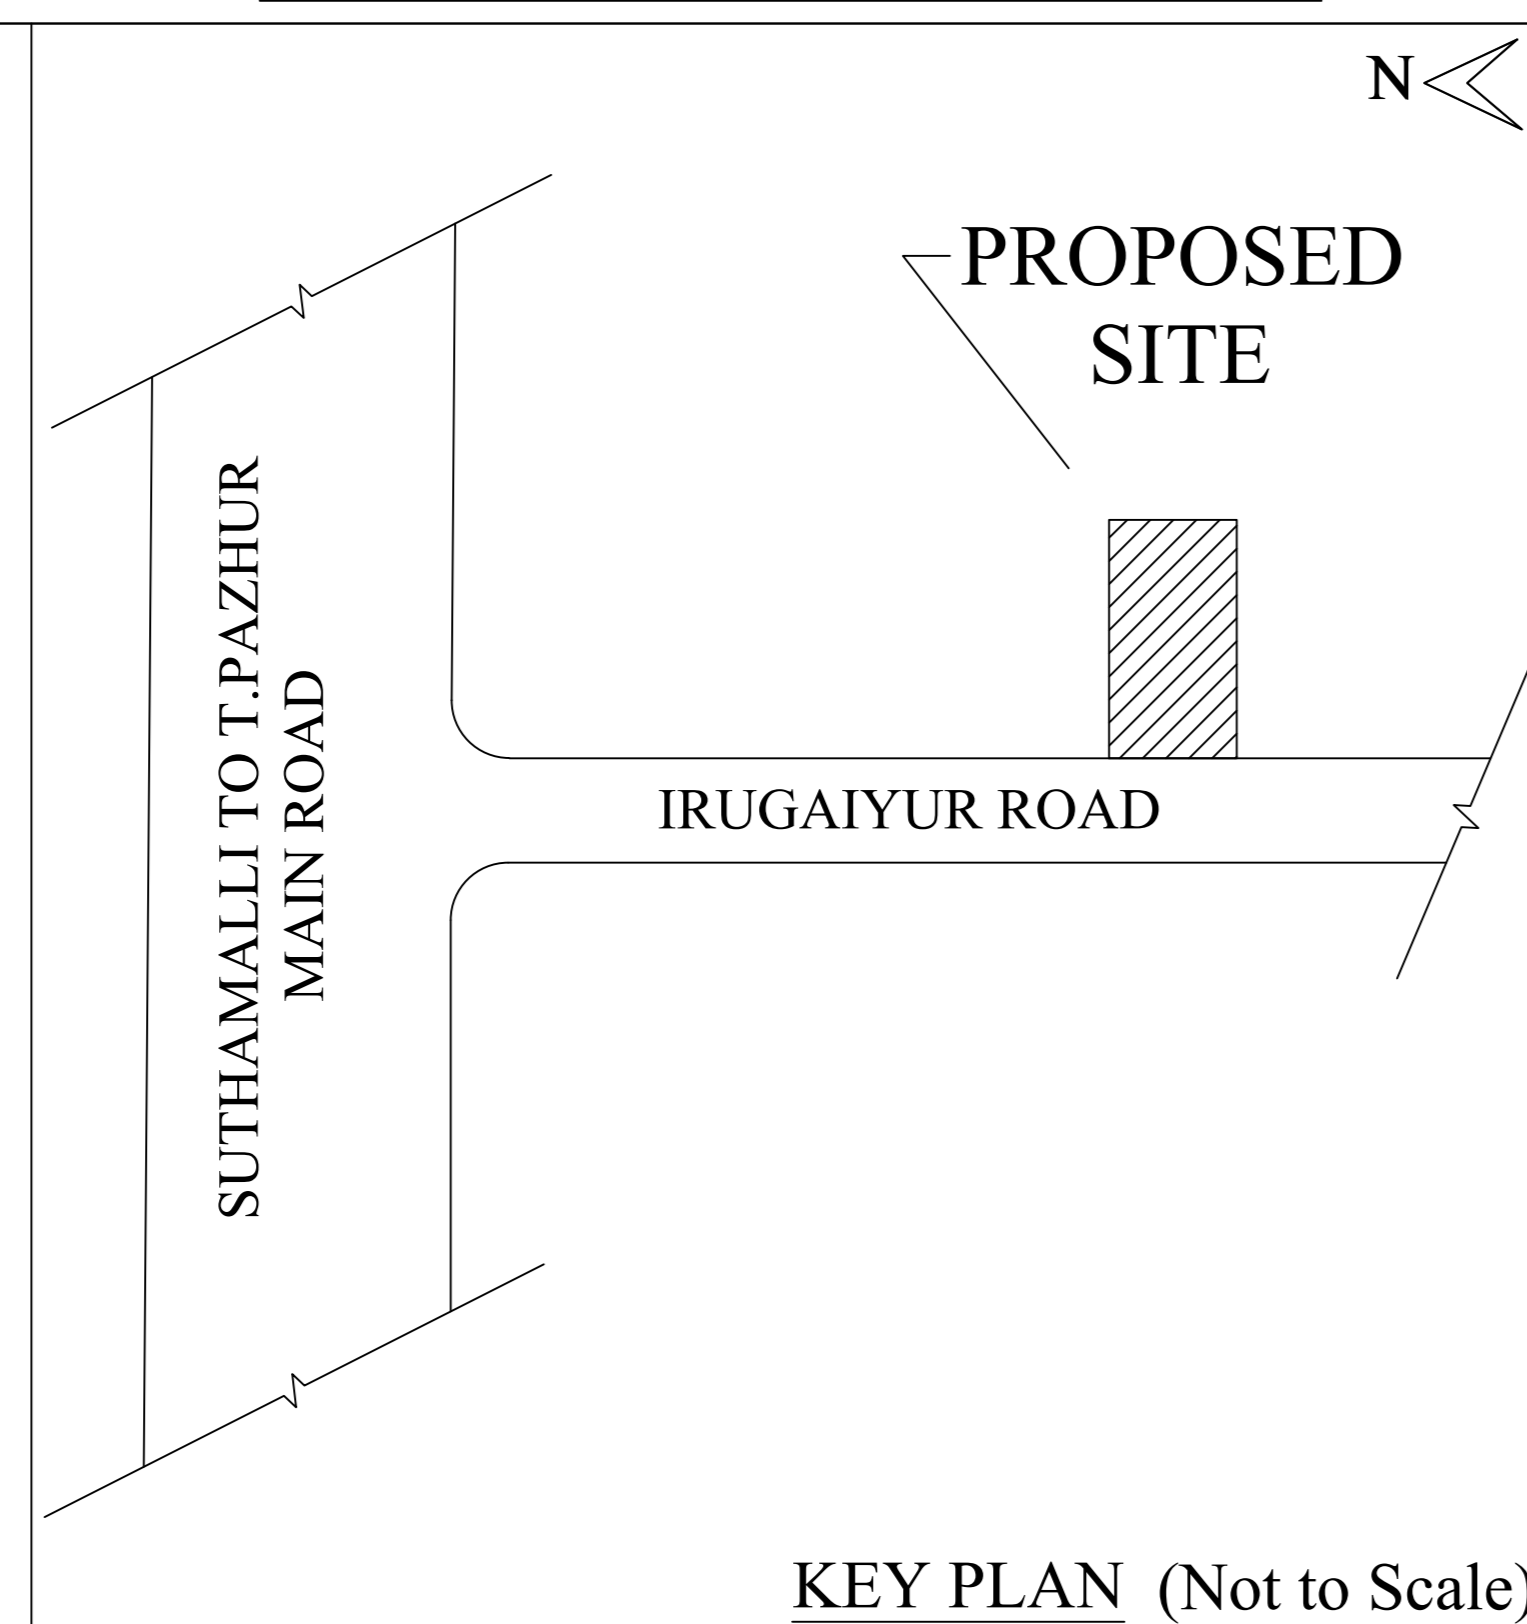

KEY PLAN (Not to Scale)

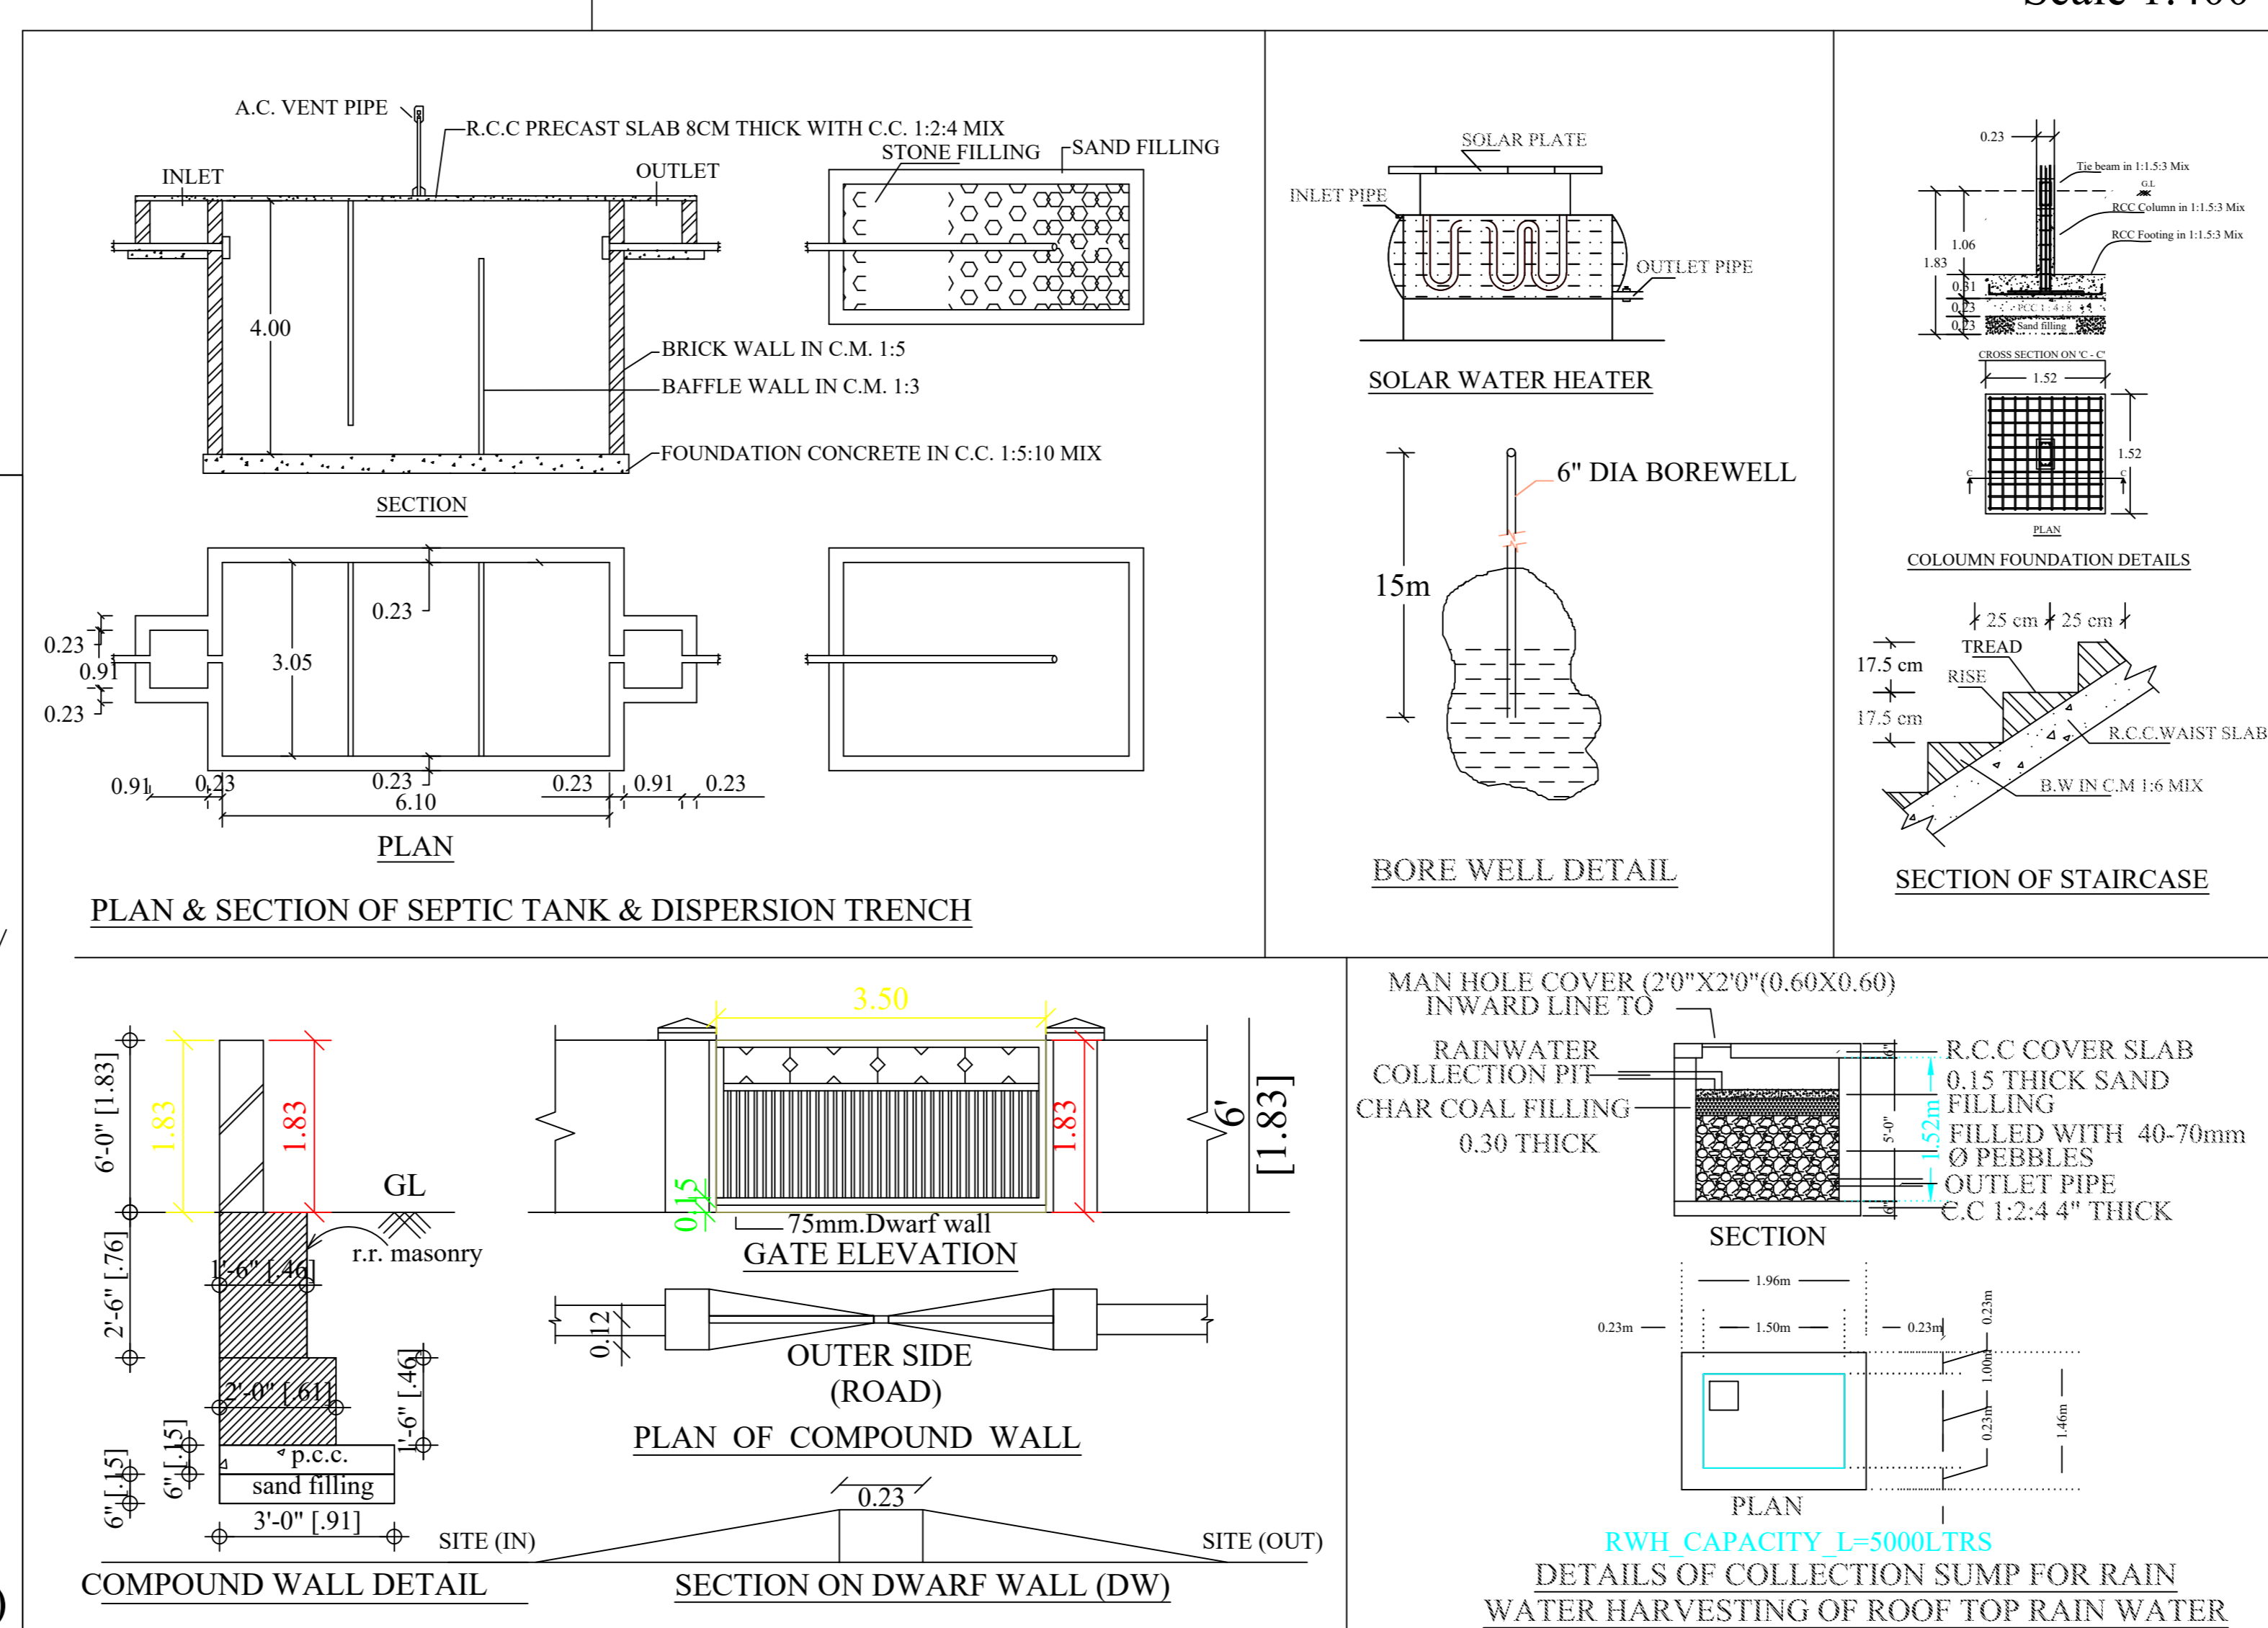

*Signature*

*Signature*  
**Er.R.ANBARASAN, D.C.E.,**  
 Consulting Civil Engineer & Contractor,  
 Reg. No: 091/L.S/2019/00014,  
**SAKTHI CONSTRUCTION,**  
 Bus Stand Road, V.M. Complex,  
 Jayankondam - 621 802.  
 Cell: 9965095476, 9843759107.

OWNER:-

ENGINEER:-