
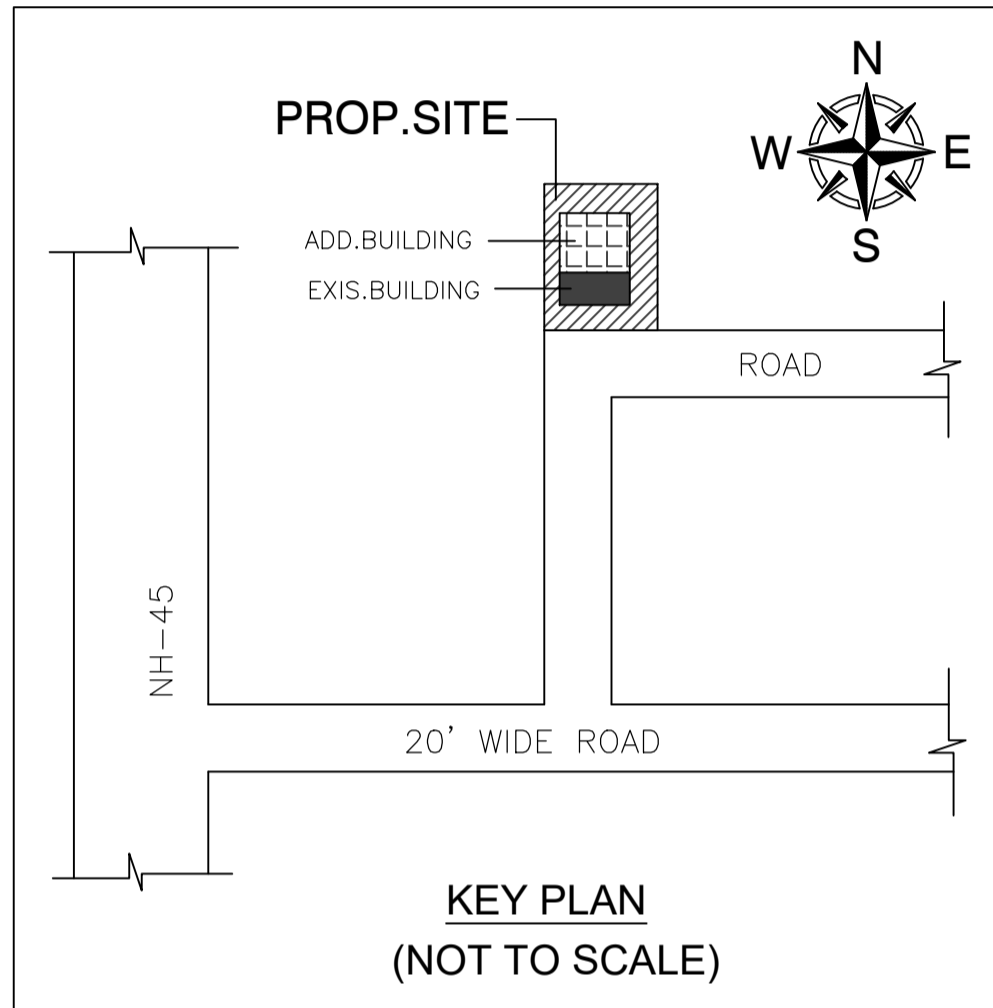


PLAN SHOWING THE EXISTING GROUND FLOOR AND ADDITIONAL GROUND FLOOR
 RESIDENTIAL BUILDING, AT OLD.S.NO:-85/3, NEW.S.NO:-85/3B1, PATTA NO:-678
 V.NO:-134-SIRUKALATHUR VILLAGE, SILAVATAM PANCHAYAT, MADURANTAKAM TALUK,
 CHENGALPATTU DISTRICT.

OFFICE USE

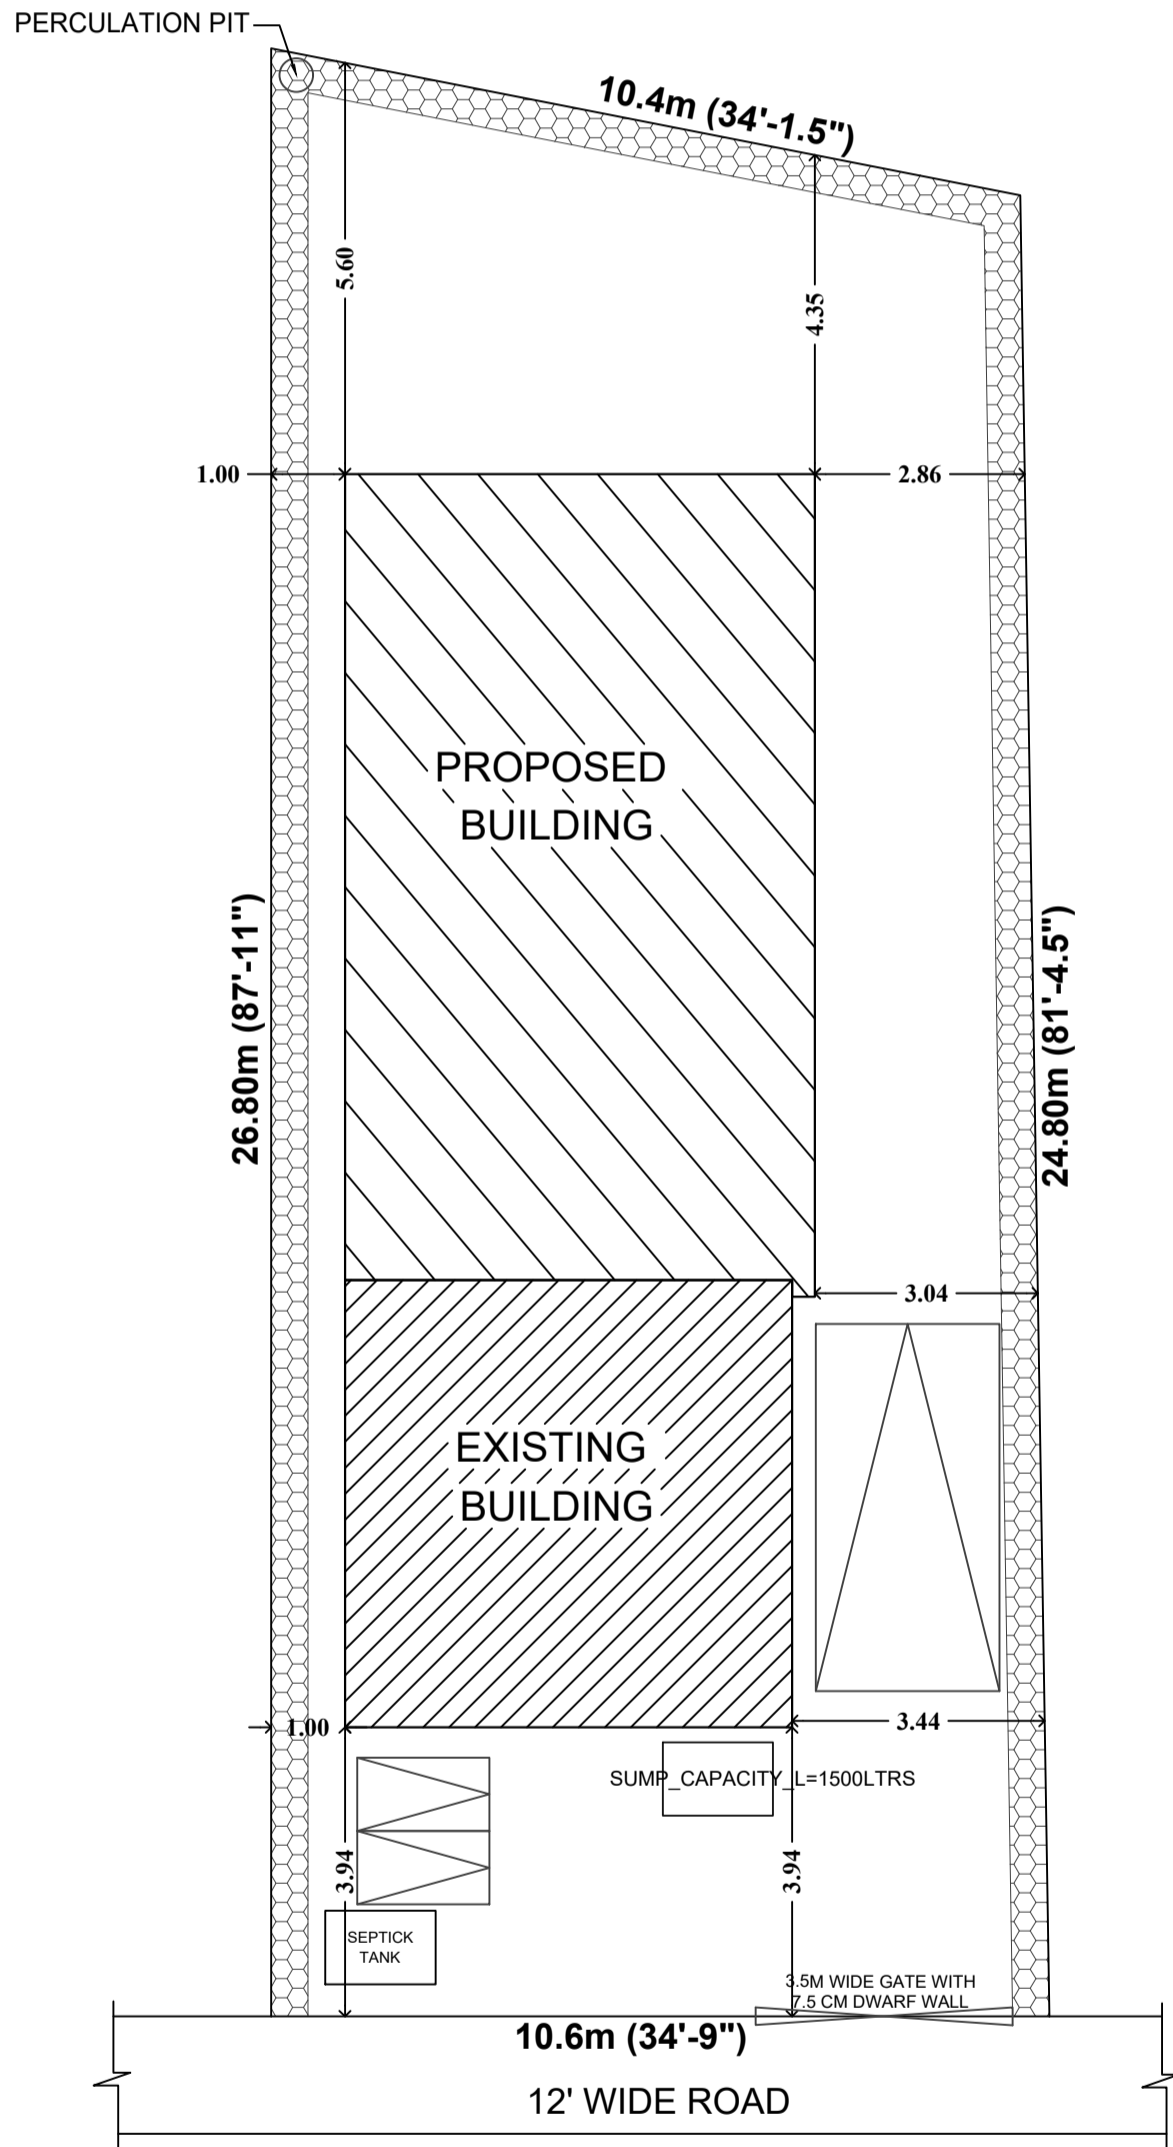

SCALE 1: 100

SPECIFICATION

SAND FILLING FOR FOUNDATION AND BASEMENT
 P.C.C 1:4:8 FOR FOUNDATION AND BASMENT
 9" BRICK WORK WALLS IN C.M. 1:5
 4.5" BRICK WORK WALLS IN C.M. 1:3
 ALL R.C.C WORKS M 25 GRADE CONCRETE
 CELING PLASTERING IN CEMENT MORTOR 1:3
 WEATHERING COURSE USING BRICK JELLY &
 LIME CONCRETE IN 1:3 RATIO
 CLAY TILES IN TERRACE FLOOR USING CM 1:4
 WALLS & CELING WITH CEMENT PAINT
 DOORS & WINDOWS WITH ENAMEL PAINT
 CERAMIC FLOORING IN CM 1:3

SCHEDULE OF JOINERY

TYPE	DESCRIPTION	SIZE
MD	Main Door	3'3" x 7'0"
D	Door	3'0" x 7'0"
D1	Door	2'6" x 7'0"
W	Window	5'0" x 5'0"
W1	Window	4'0" x 5'0"
V1	Ventilator	2'0" x 3'0"

COLOUR INDEX

PROPOSED	<input type="text"/>
ROAD	<input type="text"/>
BOUNDARY	<input type="text"/>

AREA STATEMENT

DESCRIPTION	AREA IN SQ.FT	AREA IN SQ.MT
PLOT EXTENT	3229.00	300.00
GROUND FLOOR (Existing)	400.00	37.09
GROUND FLOOR (Proposed)	756.70	70.30
TOTAL AREA	1156.70	107.39
PLOT COVERAGE	35.8 %	
F.S.I	0.36	

OWNER : S.SHANTHI W/O SUBRAMANIYAN

SITE PLAN CUM / EXISTING GROUND FLOOR PLAN AND
 ADDITIONAL GROUND FLOOR PLAN

LICENSED SURVEYOR