




PLAN SHOWING THE PROPOSED CONSTRUCTION OF GROUND FLOOR BUILDING AT S.NO OLD 3/2A,3/2B, NEW 3/12, 3/13, PATTA NO 1739,PLOT NO 15,  
 SAI VIGNESH NAGAR, THIRUTHERI VILLAGE, SINGAPERUMAL KOIL PANCHAYAT, KATTANKULATHUR PANCHAYAT UNION,  
 CHENGALPATTU TALUK, CHENGALPATTU DISTRICT. D.T.C.P NO- 25/2014  
 OWNER: A.SAKTHIVEL AND KALAISELVI.

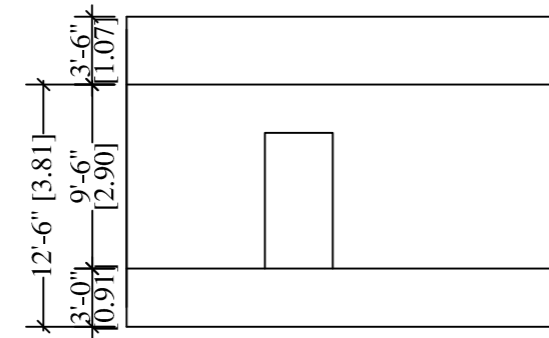


FRONT ELEVATION

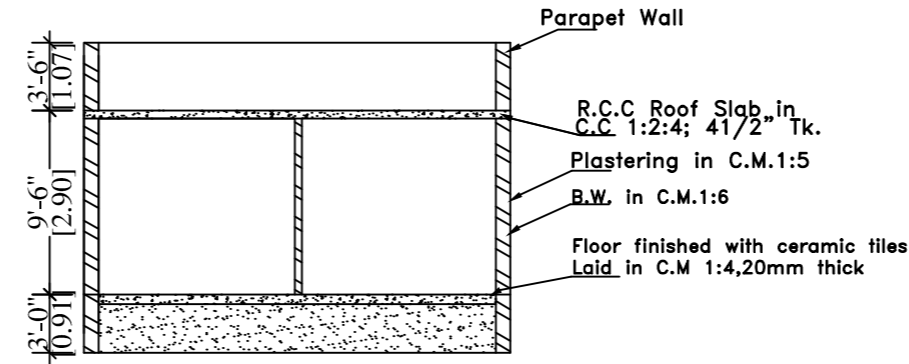


SECTION

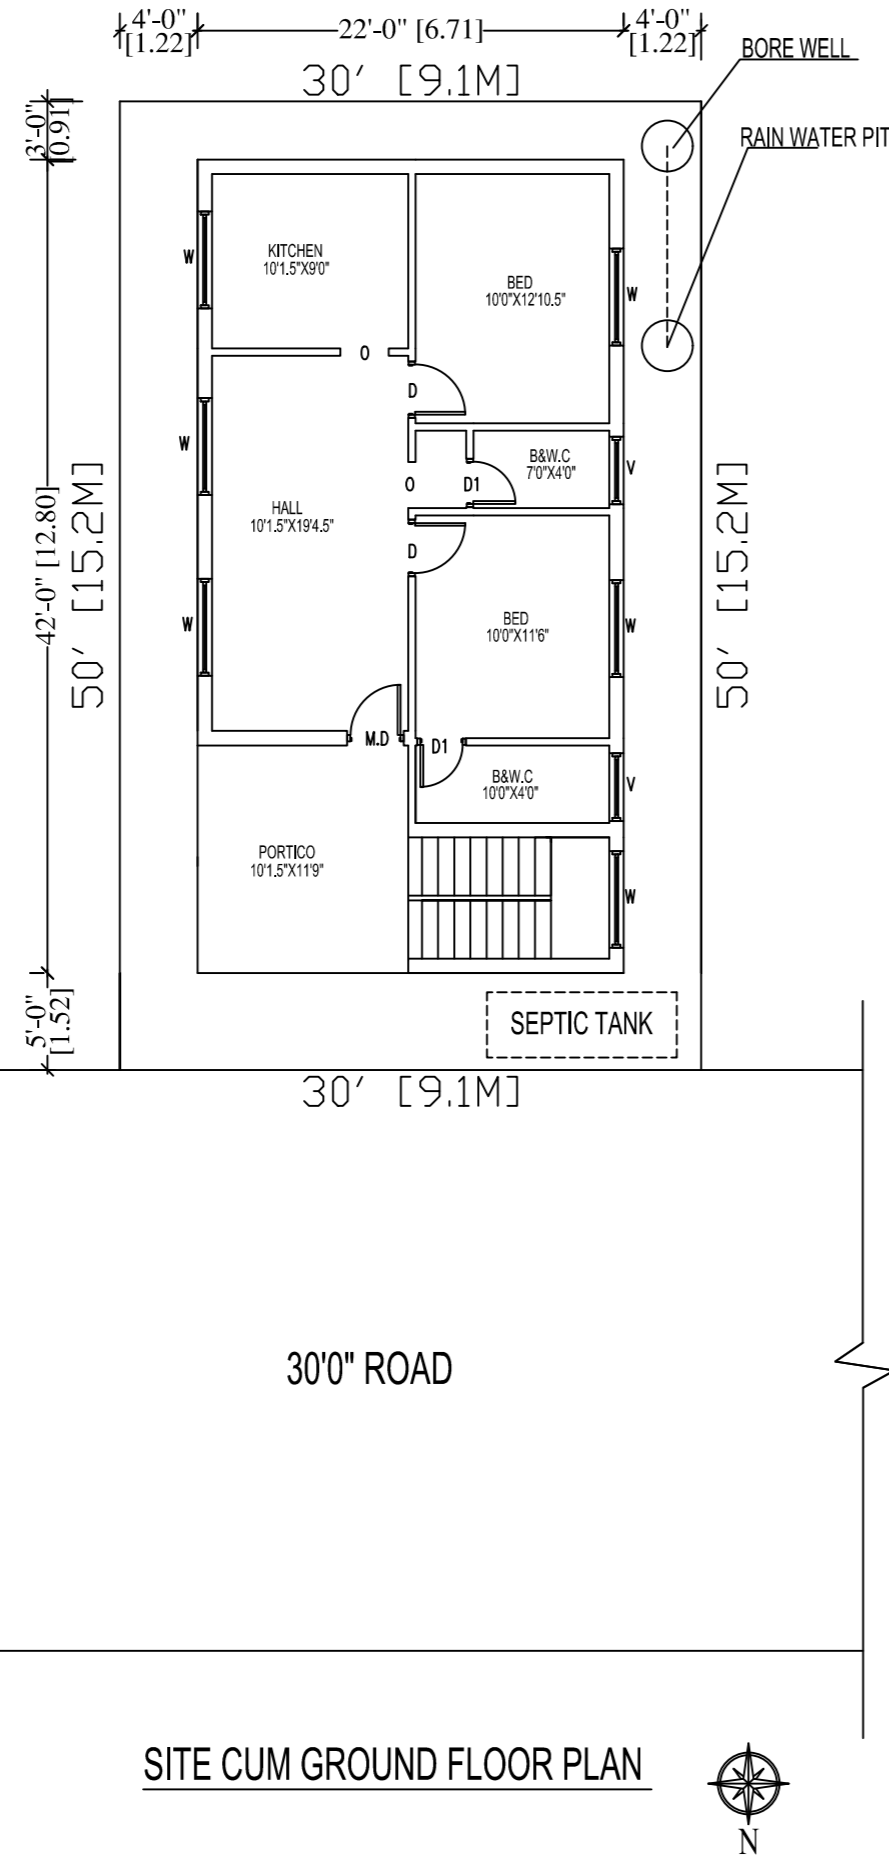


SITE CUM GROUND FLOOR PLAN

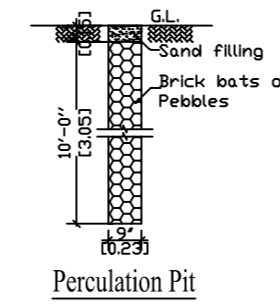


Percolation Pit

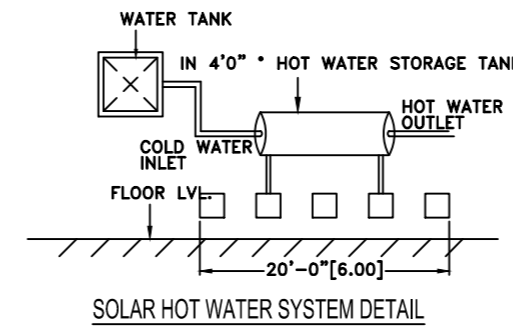


SOLAR HOT WATER SYSTEM DETAIL

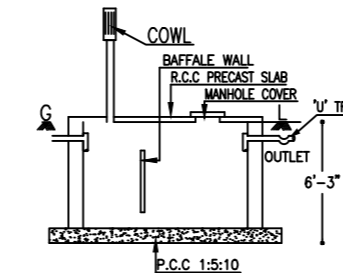

SECTION

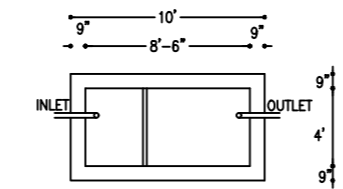

PLAN DETAILS OF SEPTIC TANK

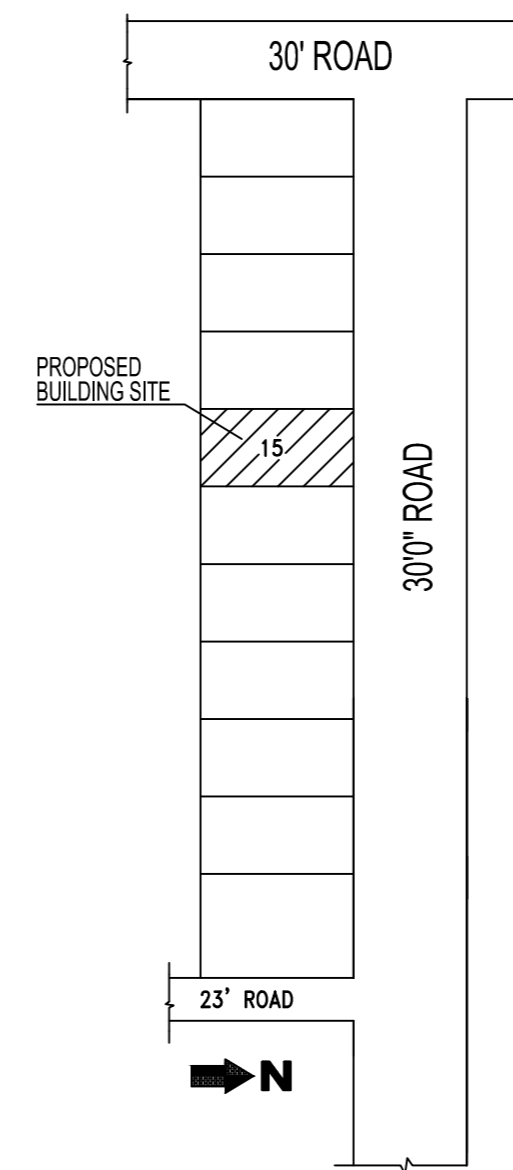

KEY PLAN  
NOT TO SCALE

JOINERY DETAILS

Main Door	3'6"x7'0"
Door	3'0"x7'0"
Door 1	2'6"x7'0"
Window	5'0"x5'0"
Window	3'6"x5'0"
Opening	3'0"x7'0"
Ventilator	3'6"x2'0"

AREA STATEMENT

	Sq. Ft	Sq. Mt
PLOT AREA	1500.00	139.35

PROPOSED BUILDING AREA

GROUND FLOOR	924.00	85.84
--------------	--------	-------

Scale 1:100 or 1"=8'0"

Plot Coverage - 61.60% F. S. I - 0.62

Owner Signature

A. Sakthivel  
M. Sel.

Licensed Surveyor

S. Sathish Kumar

**S. SATHISH KUMAR, D.C.E.,**  
 Engineer, Contractor  
 Registered Engineer - Grade III - RE  
 Register No: 020/LS/2019/00003  
 M/s. SD BUILDERS  
 No: 4/82, Bharathiyar Street,  
 (Opp. Sree Sakthi Hospital), Singaperumal Koil,  
 Cell : 99766 61424 / 90940 47578

S.SATHISHKUMAR  
 Registration No: 020/LS/2019/00003

Office use

