
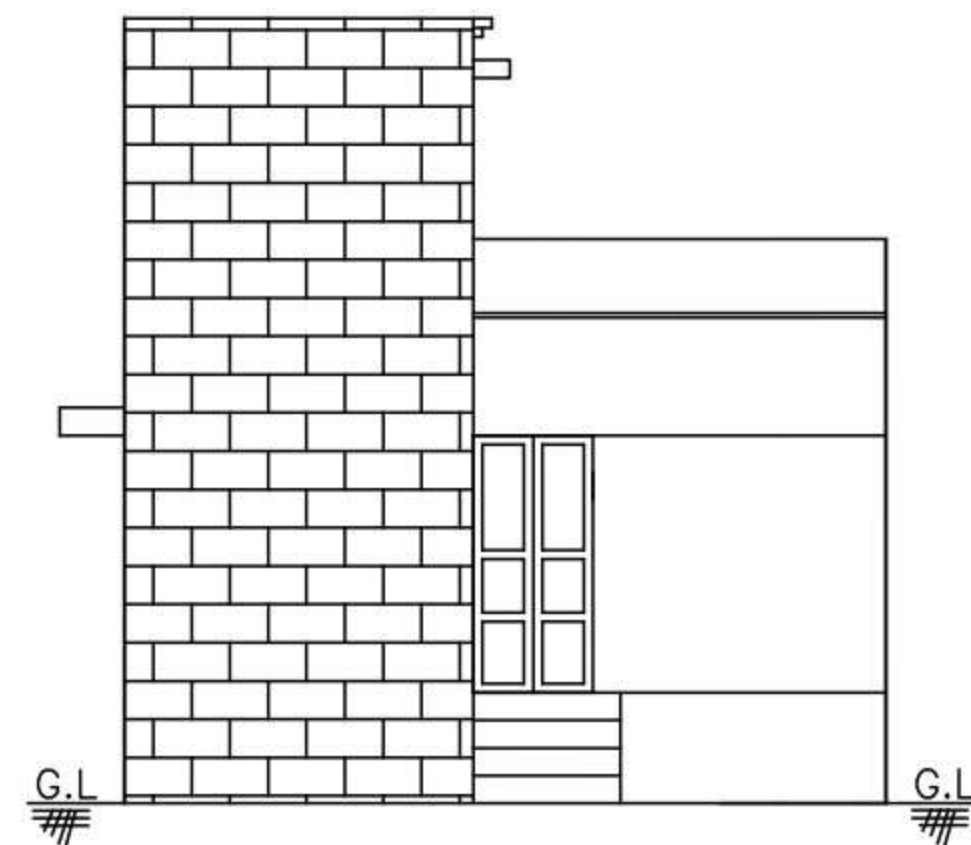



PLAN SHOWING THE PROPOSED CONSTRUCTION OF A RESIDENTIAL BUILDING AT S.No.72/2B2, PATTI NO.315, VILLAGE NO.149, BUTHUR VILLAGE & PANCHAYAT, MADURANTHAGAM PANCHAYAT UNION & TALUK, CHENGALPATTU DISTRICT.

OWNER NAME:-1.Mrs.D.CHERIYAMMAL.
2.Mrs.K.MARY.
3.Mrs.ANNAKILI.

SCALE: 1:100

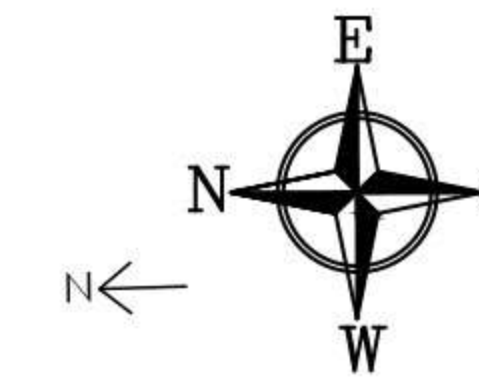


FRONT ELEVATION

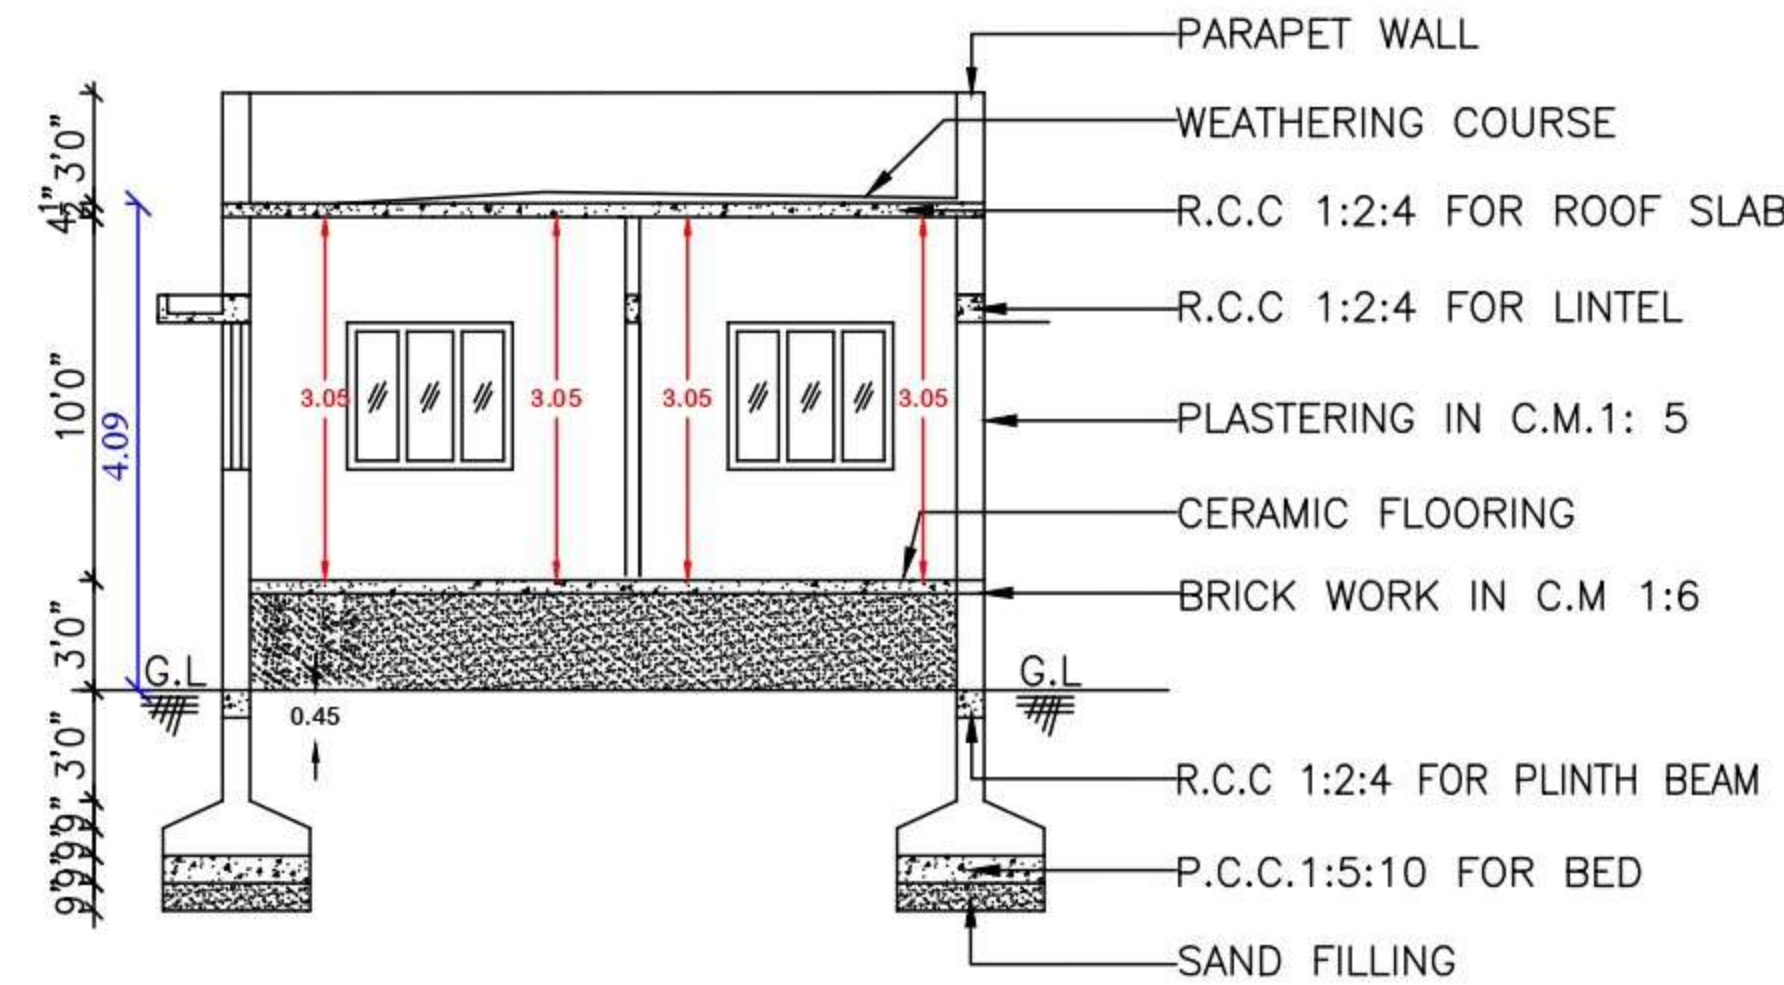


SECTION ON 'SC'

VACANT LAND
32'1.5"




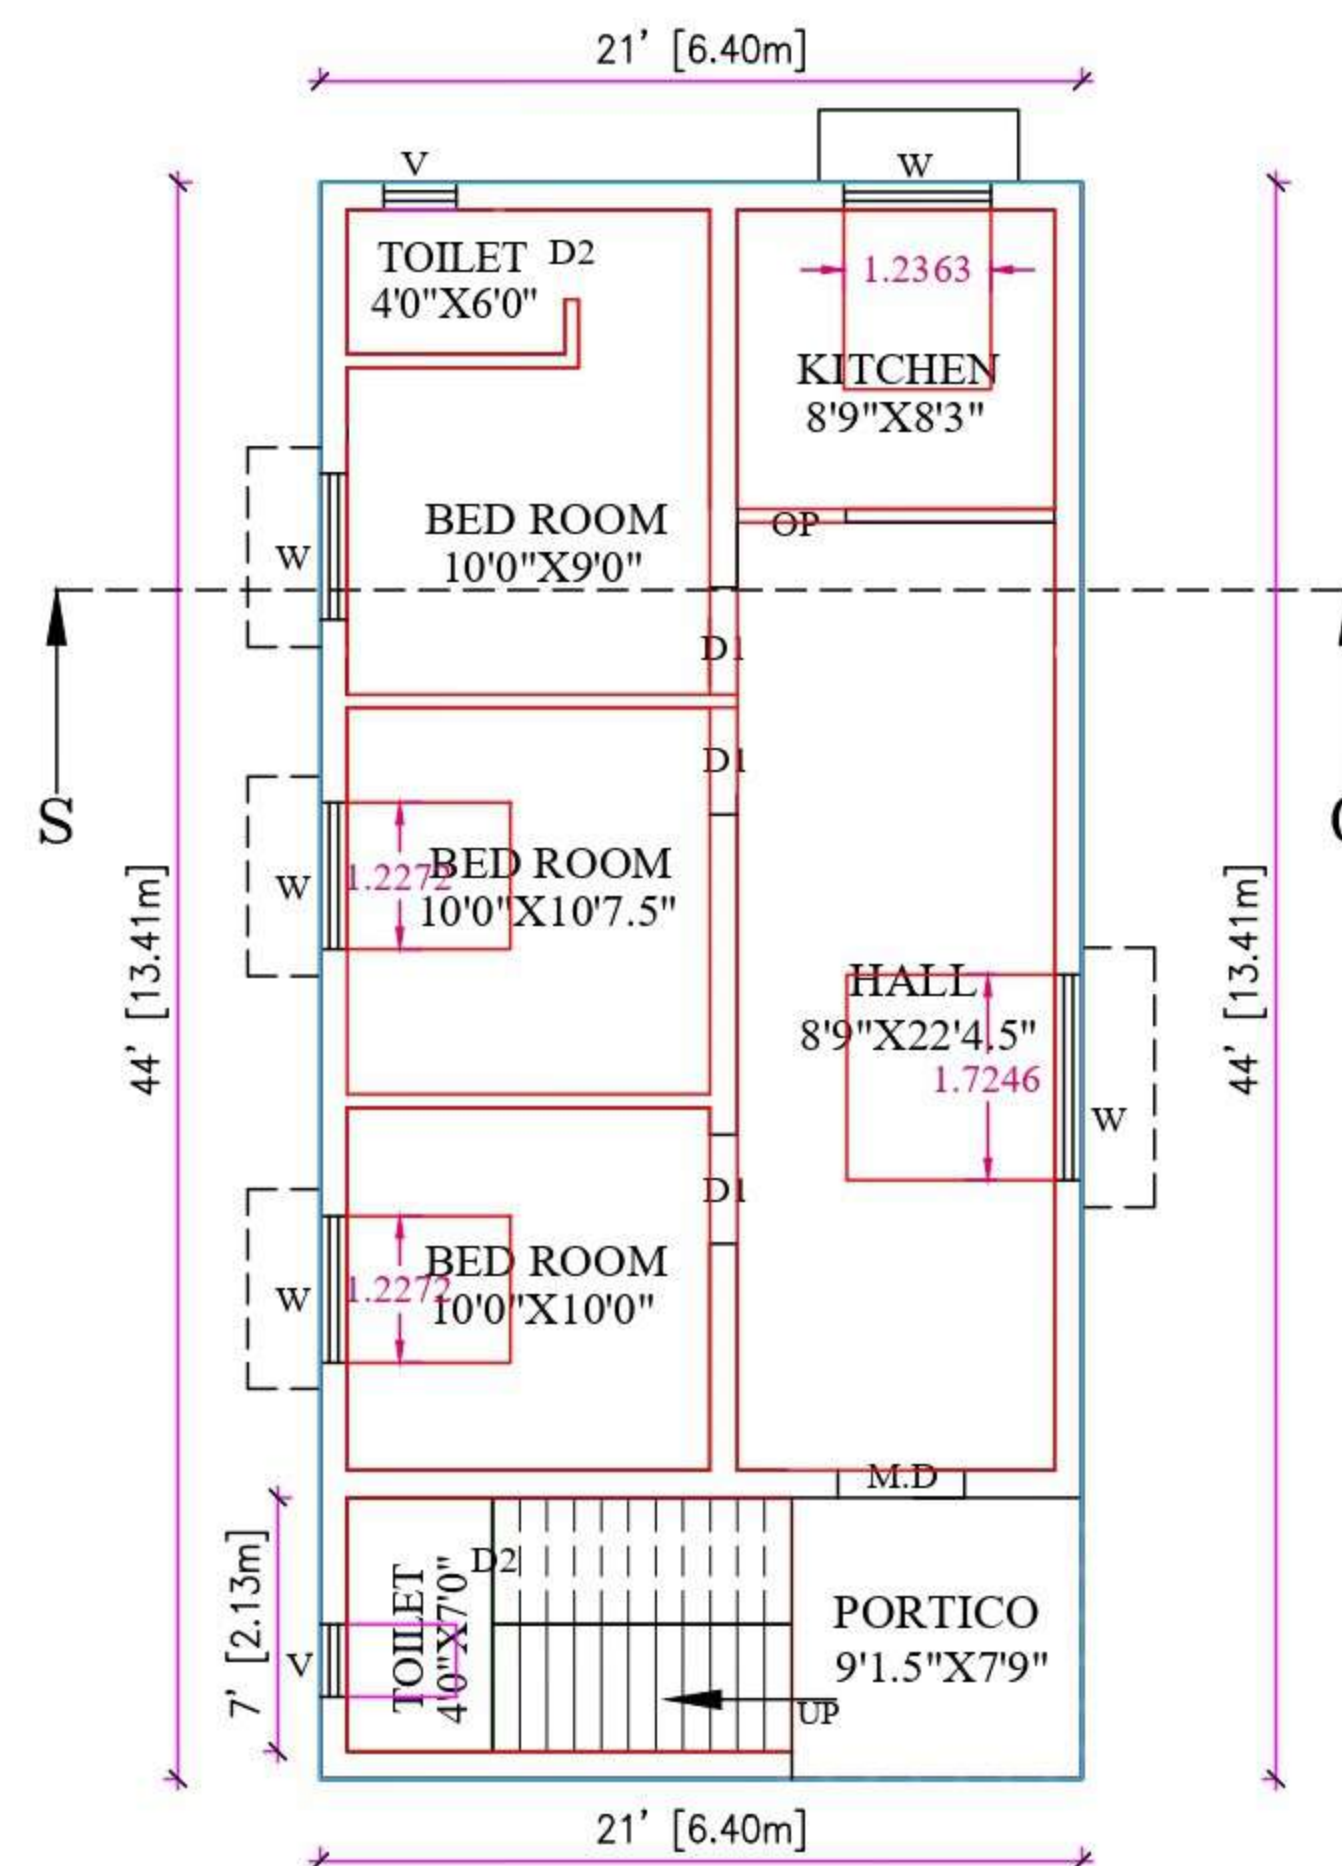


GROUND FLOOR PLAN

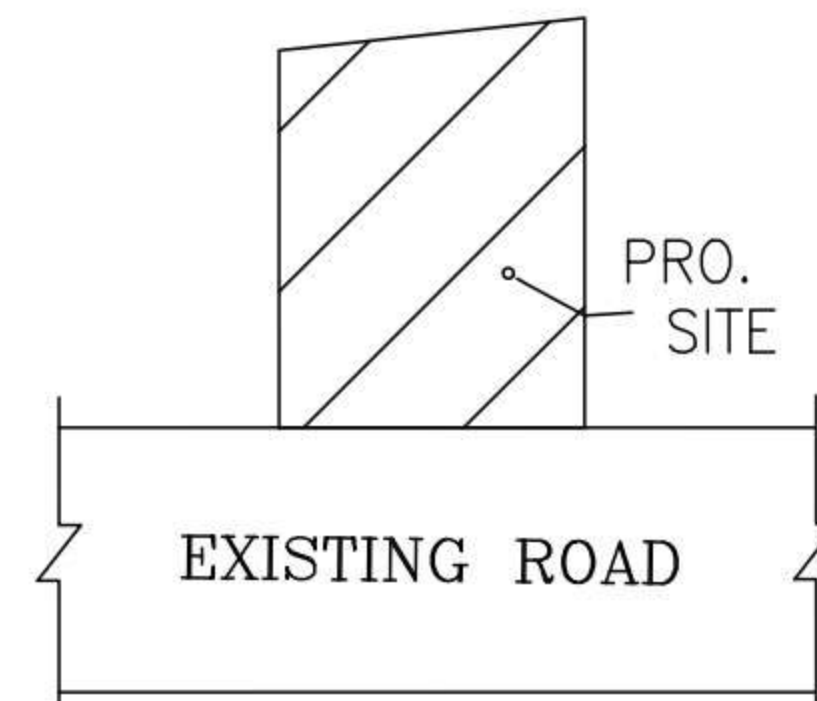


KEY PLAN

NOT TO SCALE

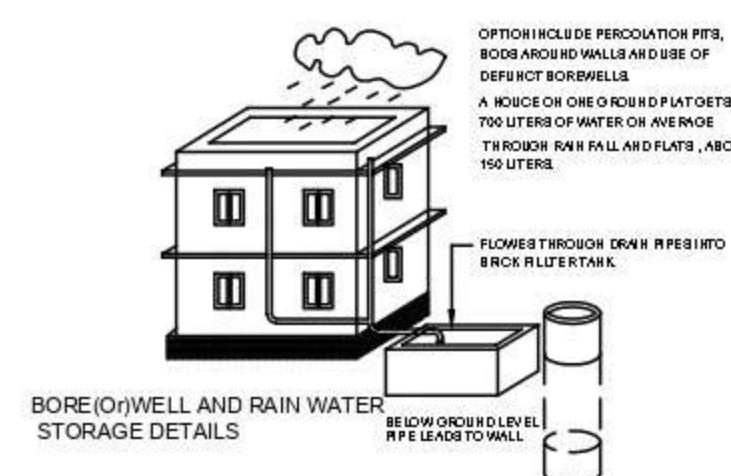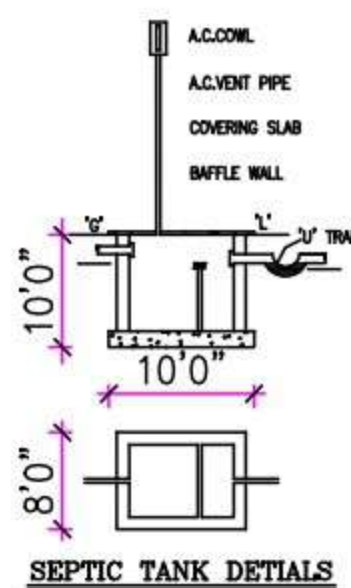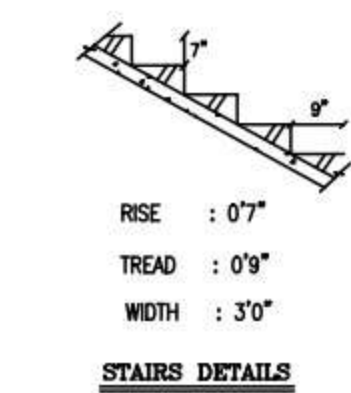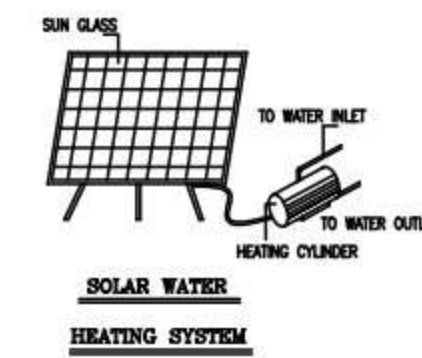

S.NO.2A7
131'3"

132'6"
S.NO.2C2

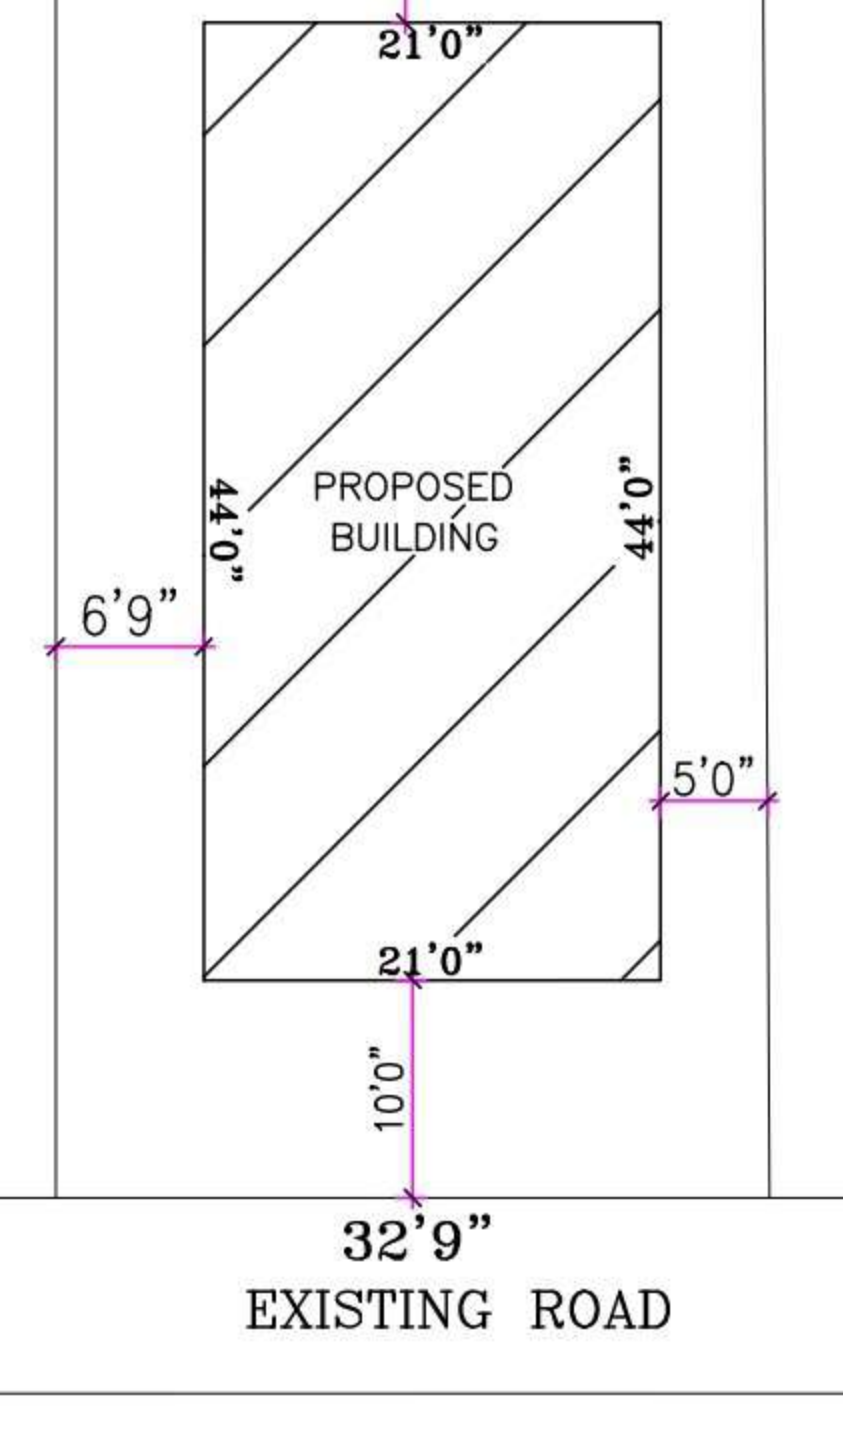

SITE PLAN

SCALE 1:200

OFFICE USE

| SCHEDULE OF JOINERY | | COLOUR INDEX |
|---------------------|-------------|--|
| MD DOOR | 3'3" X 7'0" | PLOT BOUNDARY <input type="checkbox"/> |
| D1 DOOR | 3'0" X 7'0" | PRO. BUILDING <input type="checkbox"/> |
| D2 DOOR | 2'6" X 7'0" | |
| W WINDOW | 4'6" X 4'0" | ROAD <input type="checkbox"/> |
| W1 WINDOW | 3'0" X 4'0" | |
| V VENTILATOR | 3'0" X 2'0" | |

AREA STATEMENT

| | SQ.FT. | SQ.MT. |
|----------------------------|-----------|--------|
| PLOT AREA | : 4308.00 | 400.34 |
| PROPOSED G.F BUILDING AREA | : 924.00 | 85.87 |
| TOTAL BUILDING AREA | : 924.00 | 85.87 |
| C O V E R A G E | : 21% | |
| F.S.I | : 0.21 | |
| OPEN S P A C E AREA | : 3384.00 | 314.49 |

OWNER NAME:-1.Mrs.D.CHERIYAMMAL.
2.Mrs.K.MARY.
3.Mrs.ANNAKILI.

(Signature)

(Signature)

(Signature)

OWNER SIGNATURE

(Signature)
Er. M. NARENDIRAN B.E.,
Reg. No : 018 / LS / 2021 / 00002
Registered Engineer Grade - II (RE),
NAREN CONSTRUCTIONS
(Licensed Surveyor, Consulting Engineer)
No : 42, Pillaiyar Koli Street, Chengalpattu-603 002
Cell : 8056600443 / 8925292179

LICENSED SURVEYOR

NAREN CONSTRUCTIONS
Er.M.NARENDIRAN
CONSULTING ENGINEER, LICENSED SURVEYOR
D.No.42,PILLAIYAR KOIL STREET
(ANUMANTHAPUTHERI) Cell:8056600443, 8925292179
CHENGALPATTU - 603 002.