
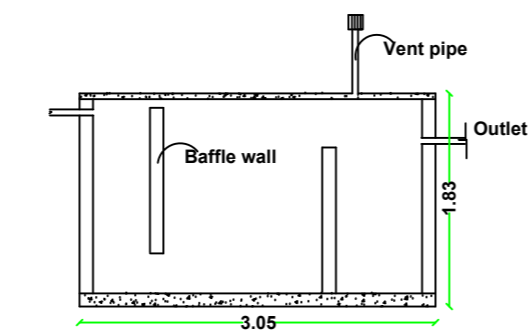



PLAN SHOWING THE ADDITIONAL CONSTRUCTION OF THE THIRD FLOOR RESIDENTIAL BUILDING AT S.NO.79/1A1A,
 PATTA NO.337, VEERAPURAM VILLAGE & PANCHAYAT, KATTANKULATHUR PANCHAYAT UNION,
 CHENGALPATTU TALUK & DISTRICT.

OWNER NAME:-Mr.J.RAJESH.


SCALE: 1:100

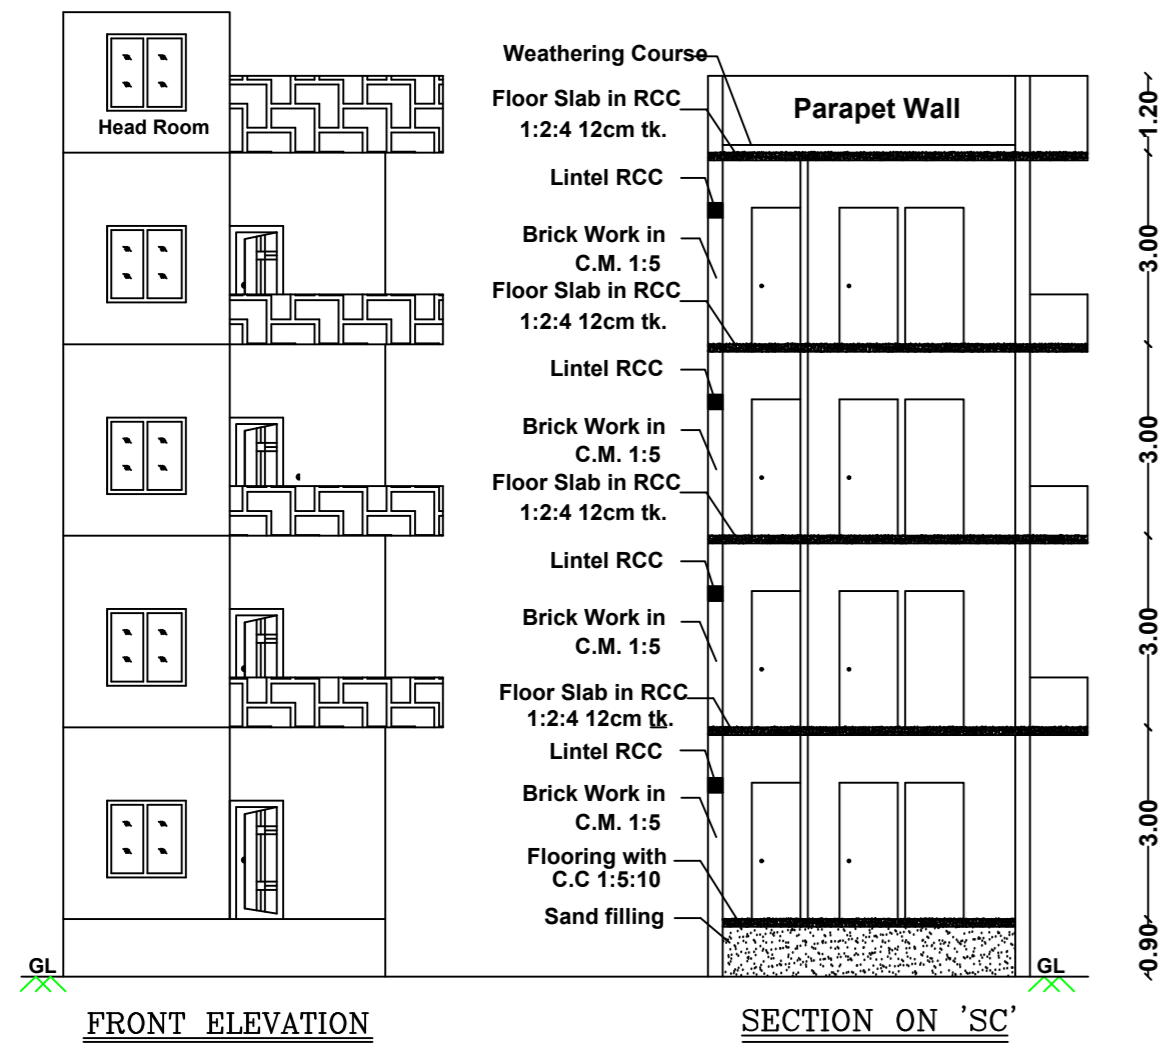


SEPTIC TANK DETAILS
 Size: 3.05 x 1.83 SCALE 1:100

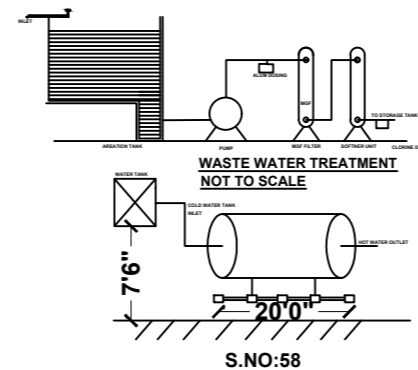


SOLAR HOT WATER SYSTEM DETAILS

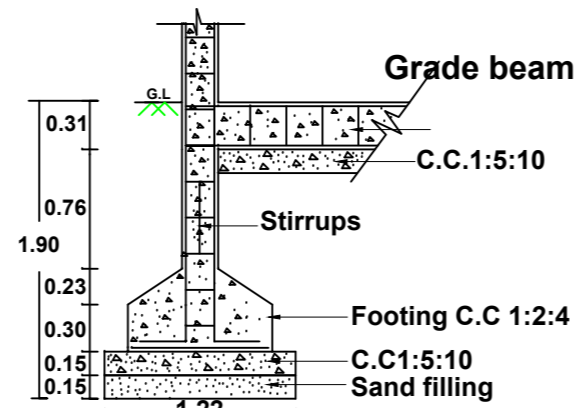


SECTION AA

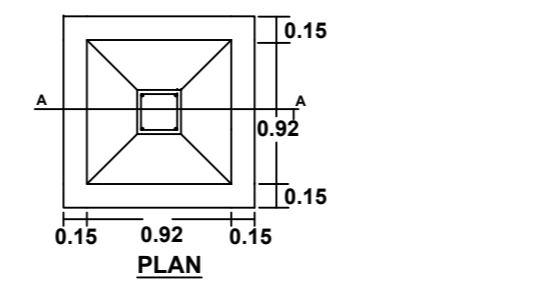



FOUNDATION DETAILS

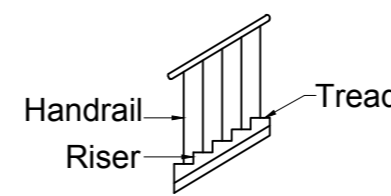


STAIRCASE DETAIL

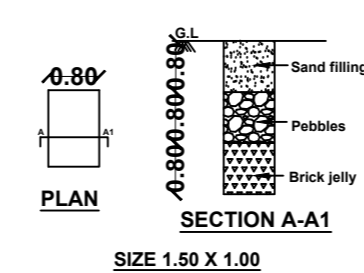



RAIN WATER HARVESTING PIT

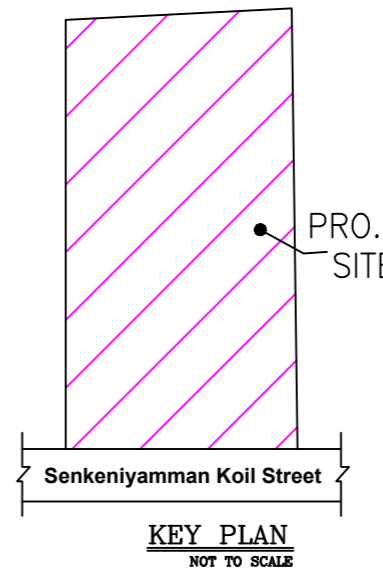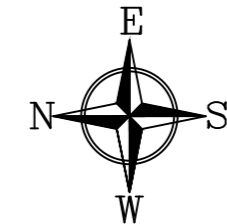

KEY PLAN
 NOT TO SCALE

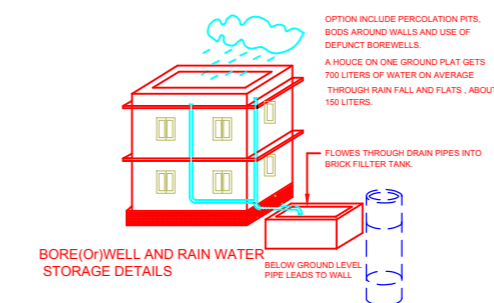

BORE/WELL AND RAIN WATER STORAGE DETAILS

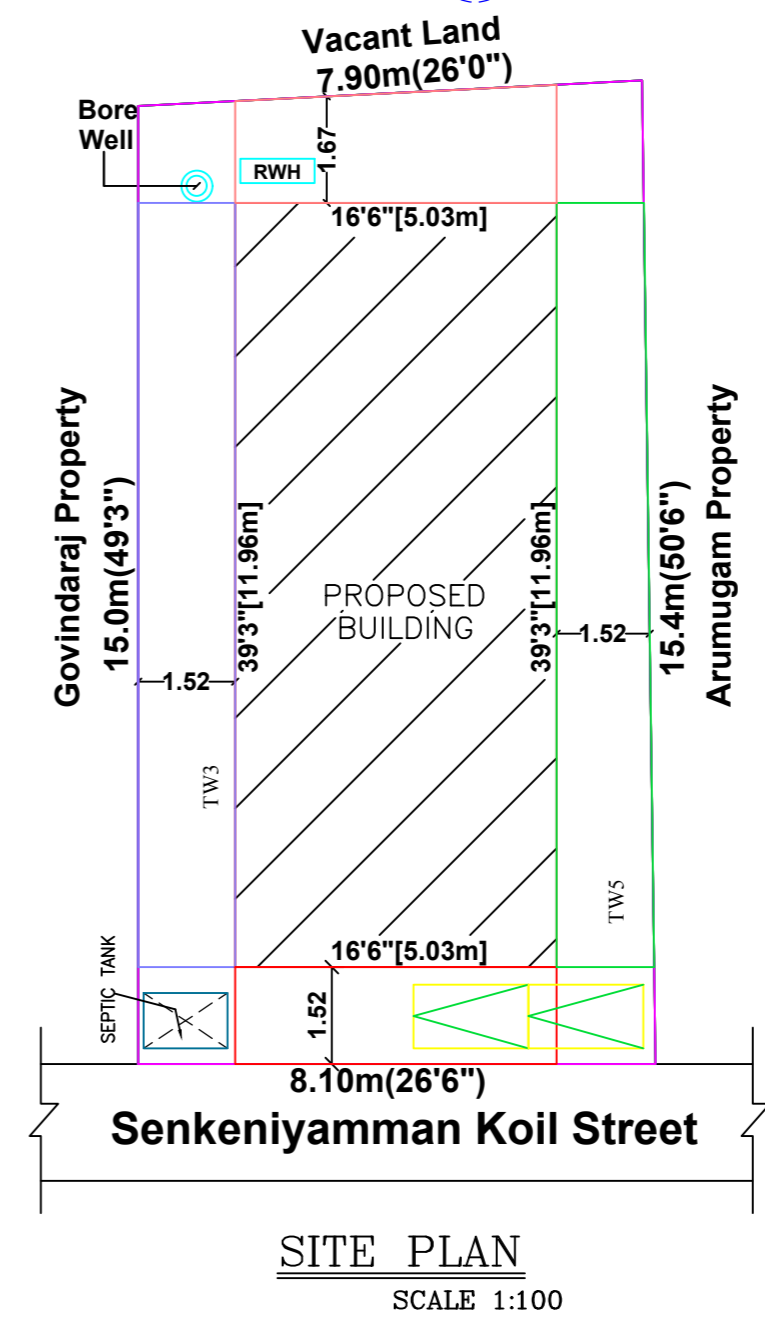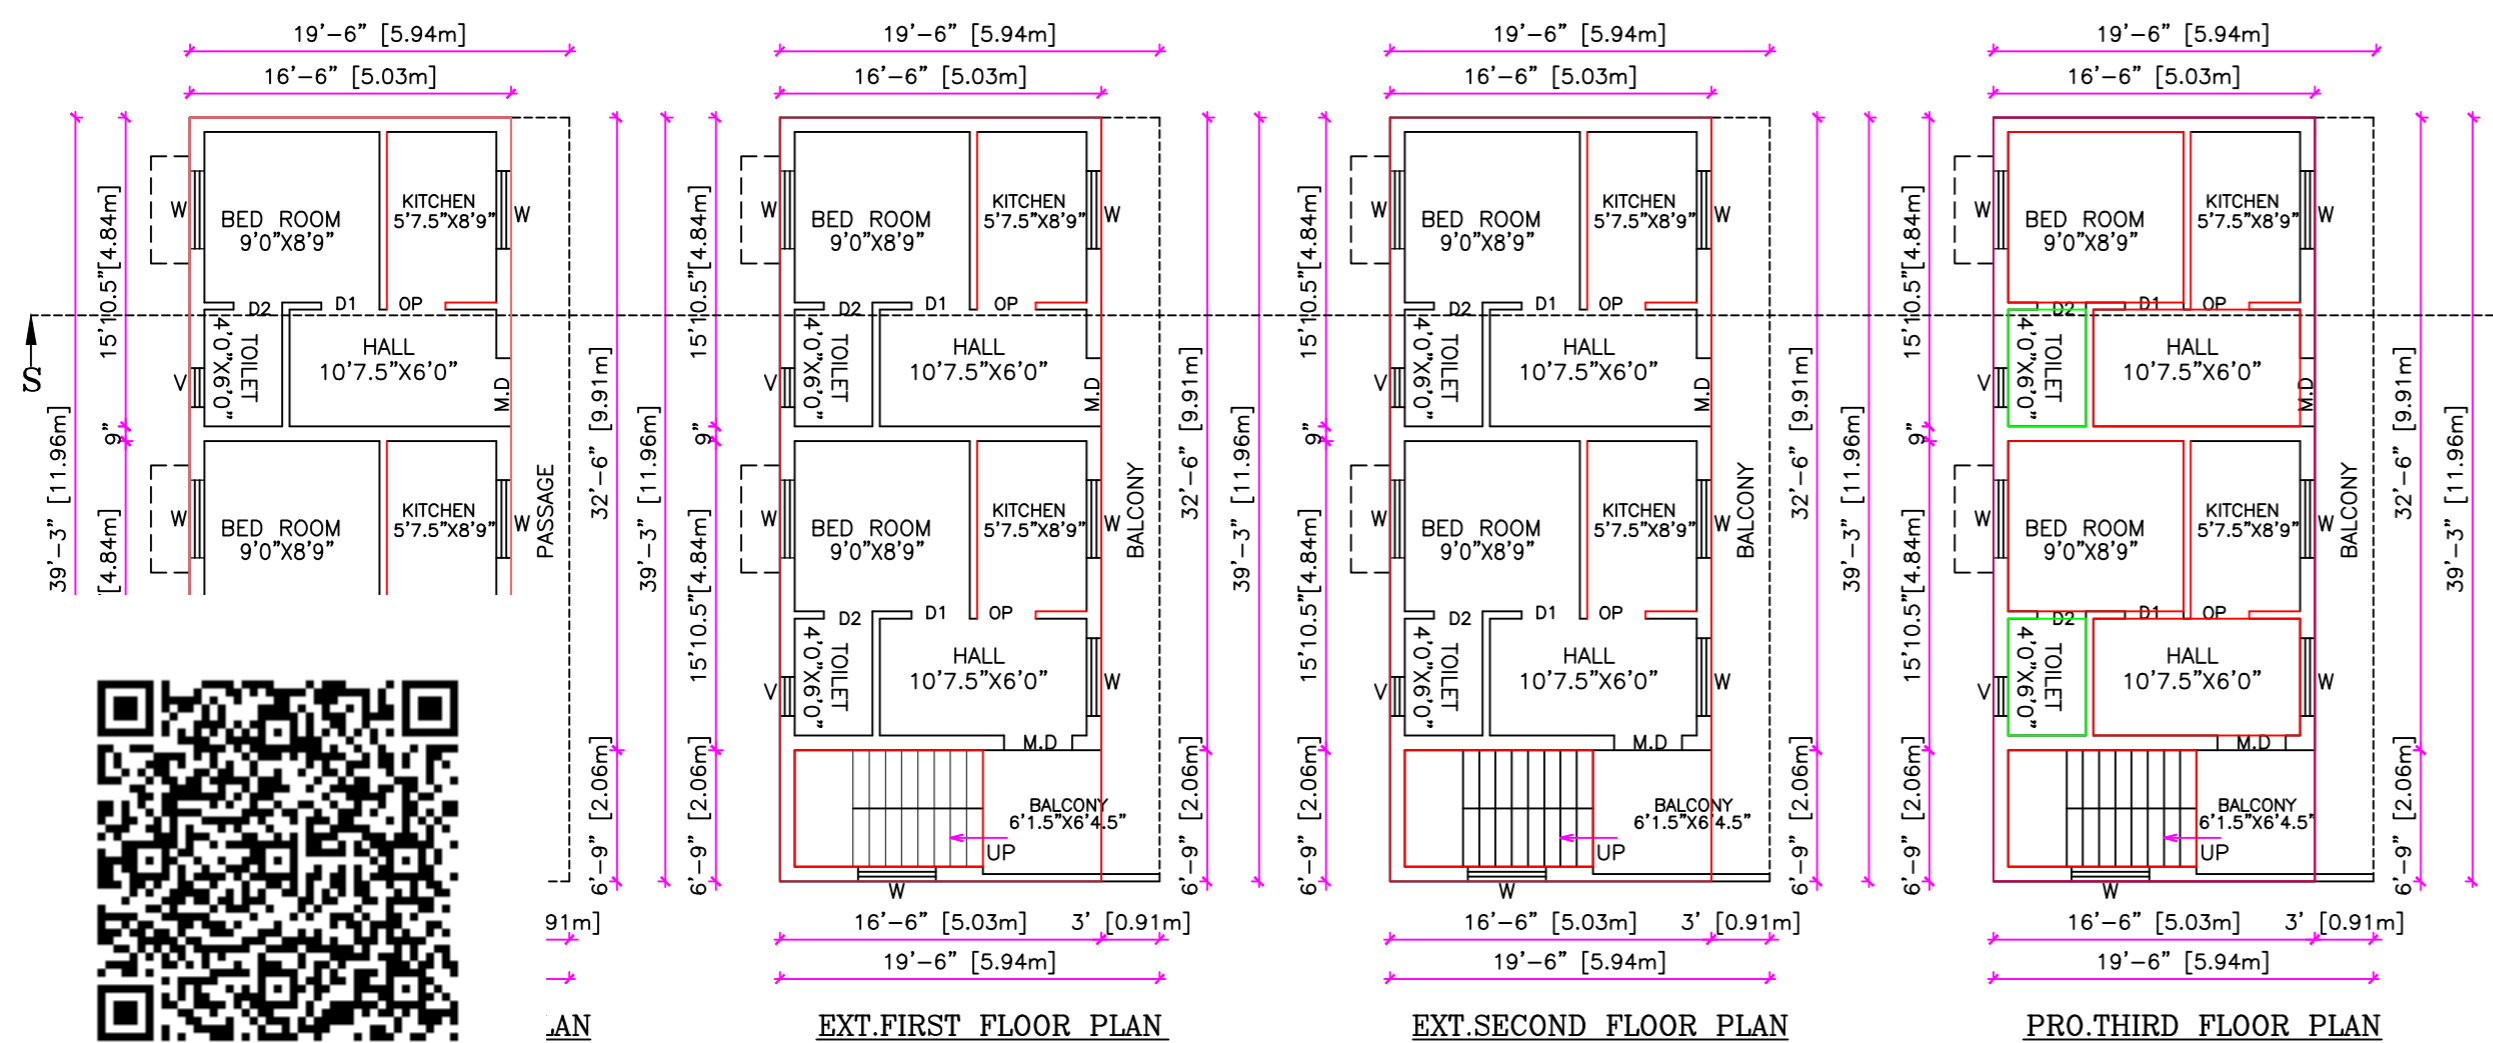

SITE PLAN
 SCALE 1:100

OFFICE USE

SCHEDULE OF JOINERY	COLOUR INDEX
M.D MAIN DOOR 3'6" X 7'0"	PLOT BOUNDARY
D1 DOOR 3'0" X 7'0"	
D2 DOOR 2'6" X 7'0"	PRO. BUILDING
W WINDOW 4'6" X 4'0"	
W1 WINDOW 3'0" X 4'0"	ROAD
V VENTILATOR 3'0" X 2'0"	

AREA STATEMENT		
	Sq.ft.	Sq.mt.
PLOT AREA (AS PER DOCUMENT):	1318.50	122.50
EXTG. GROUND FLOOR AREA :	648.00	60.22
EXTG. FIRST FLOOR AREA :	648.00	60.22
EXTG. SECOND FLOOR AREA :	648.00	60.22
PRO. THIRD FLOOR AREA :	648.00	60.22
TOTAL BUILDING AREA :	2592.00	240.89
C O V E R A G E :	49%	
F.S.I :	1.96	
OPEN S P A C E AREA :	670.50	62.31

OWNER NAME:-Mr.J.RAJESH.

(Signature)

OWNER SIGNATURE

(Signature)

Er. M. NARENDIRAN, B.E.,
 Reg. No : 018 / LS / 2021 / 00002
 Registered Engineer Grade - II (RE),
 NAREN CONSTRUCTIONS
 (Licensed Surveyor, Consulting Engineer)
 No : 42, Pillayar Koil Street, Chengalpattu-603 002
 Cell : 8056600443 / 8925292179

REGISTERED ENGINEER

NAREN CONSTRUCTIONS
 Er.M.NARENDIRAN
 CONSULTING ENGINEER, LICENSED SURVEYOR
 D.No.42, PILLAIYAR KOIL STREET,
 (ANUMANTHAPUTHERI) Cell:8056600443, 8925292179
 CHENGALPATTU - 603 002.

