
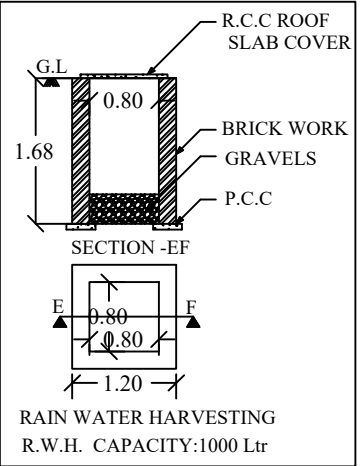
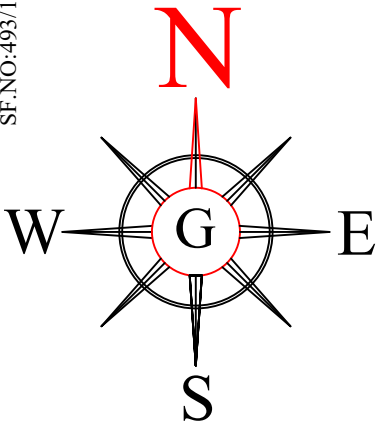
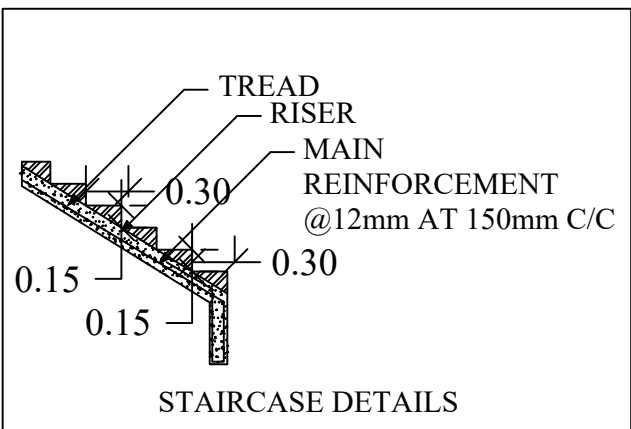
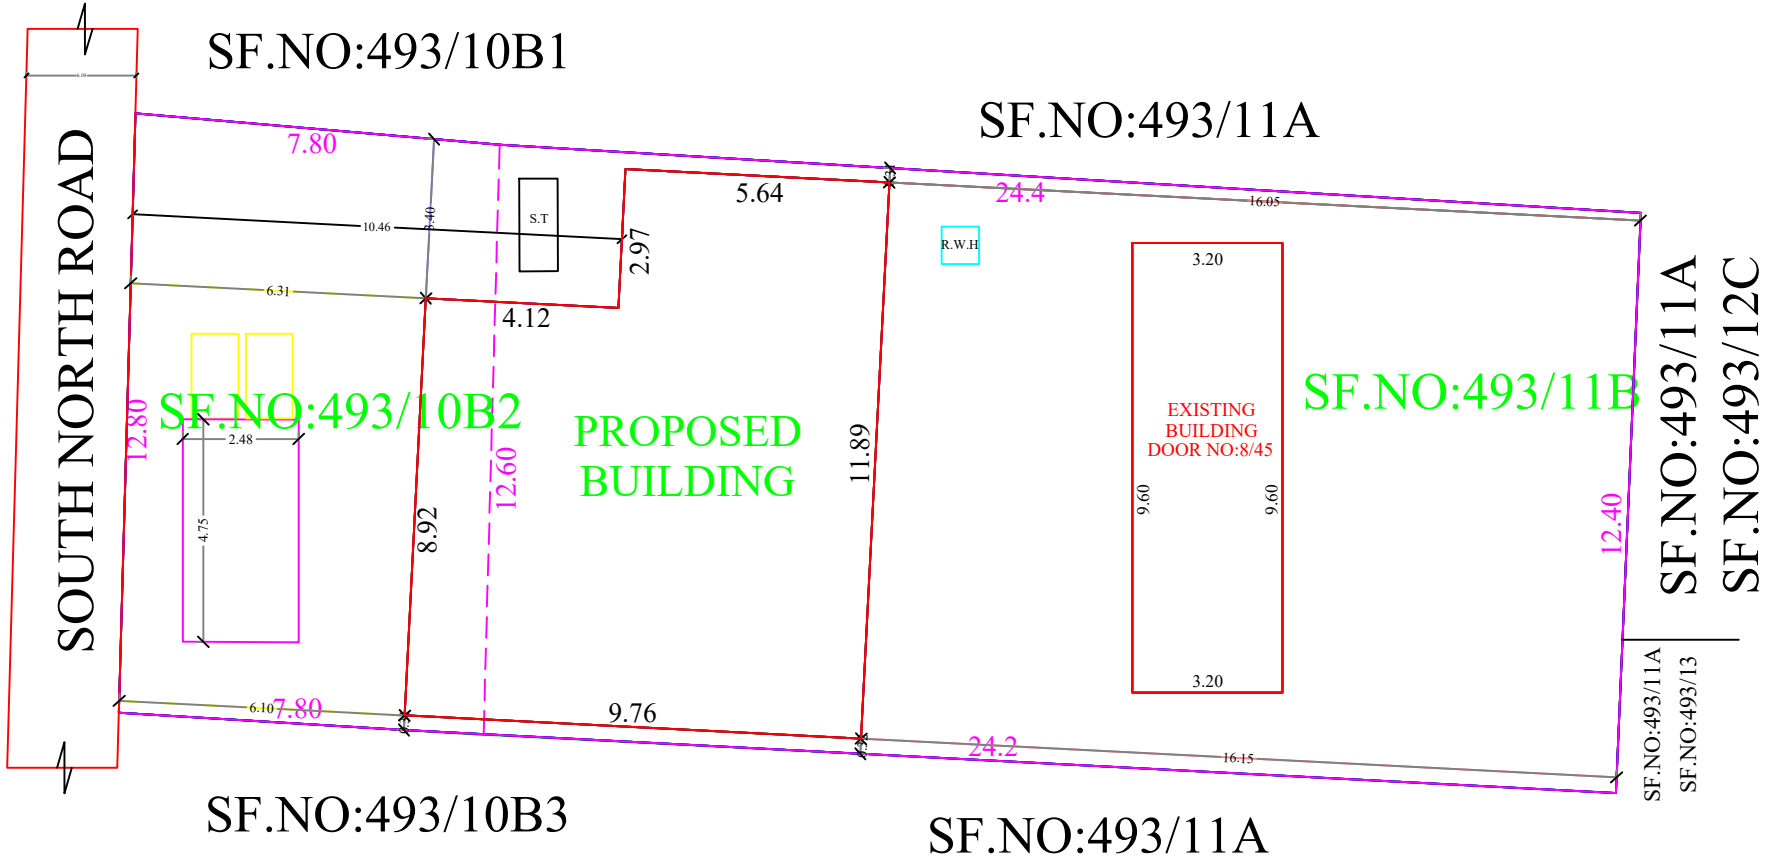
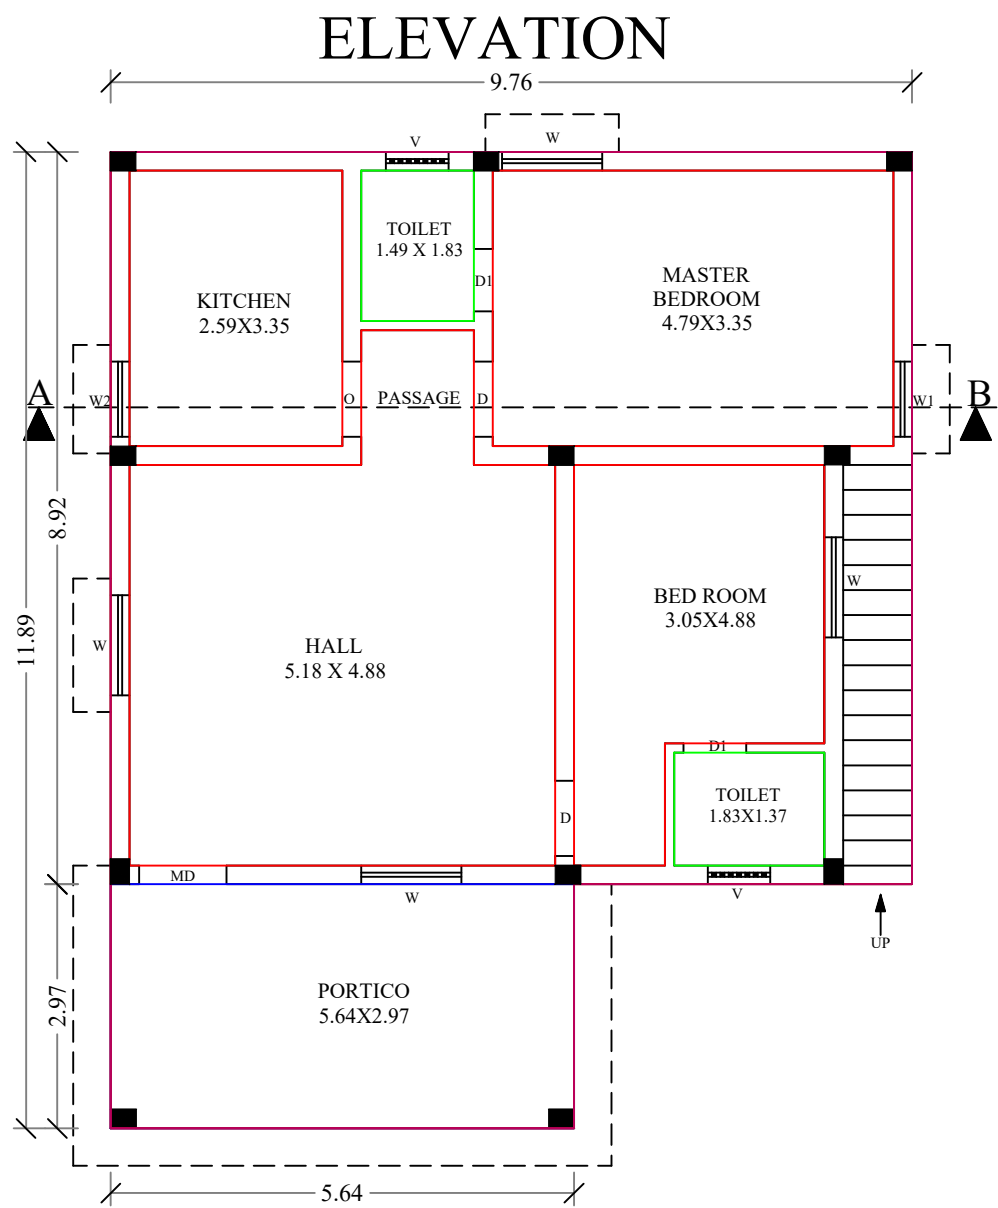
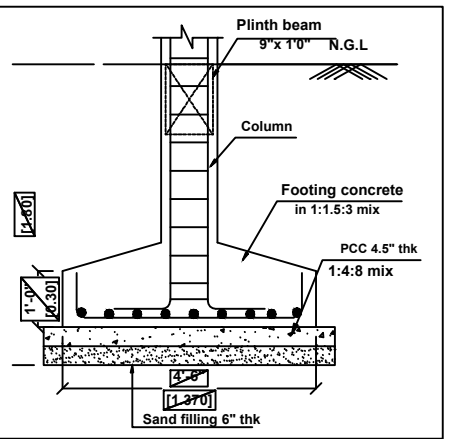
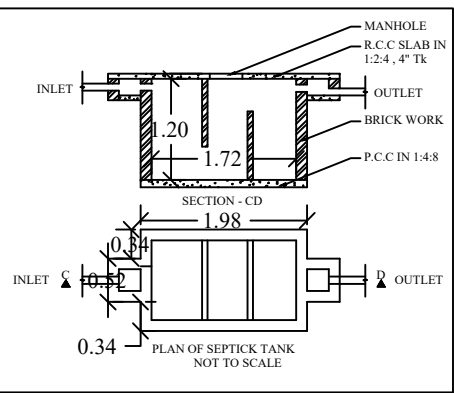
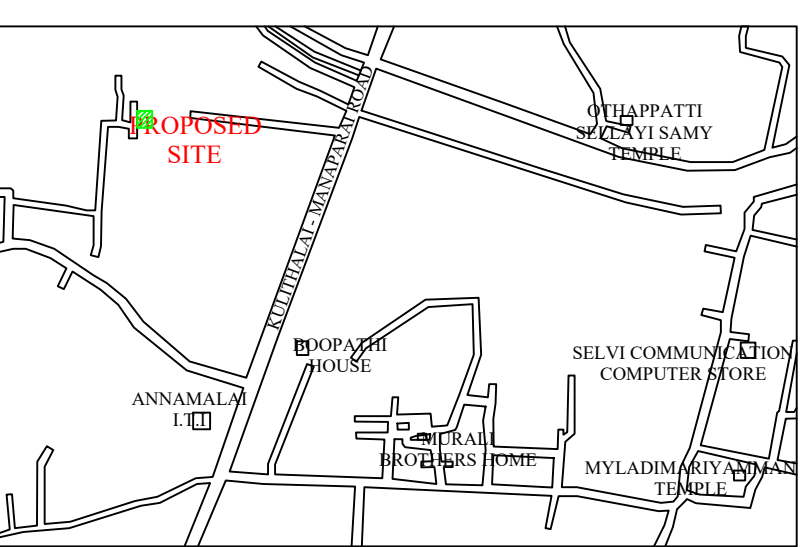
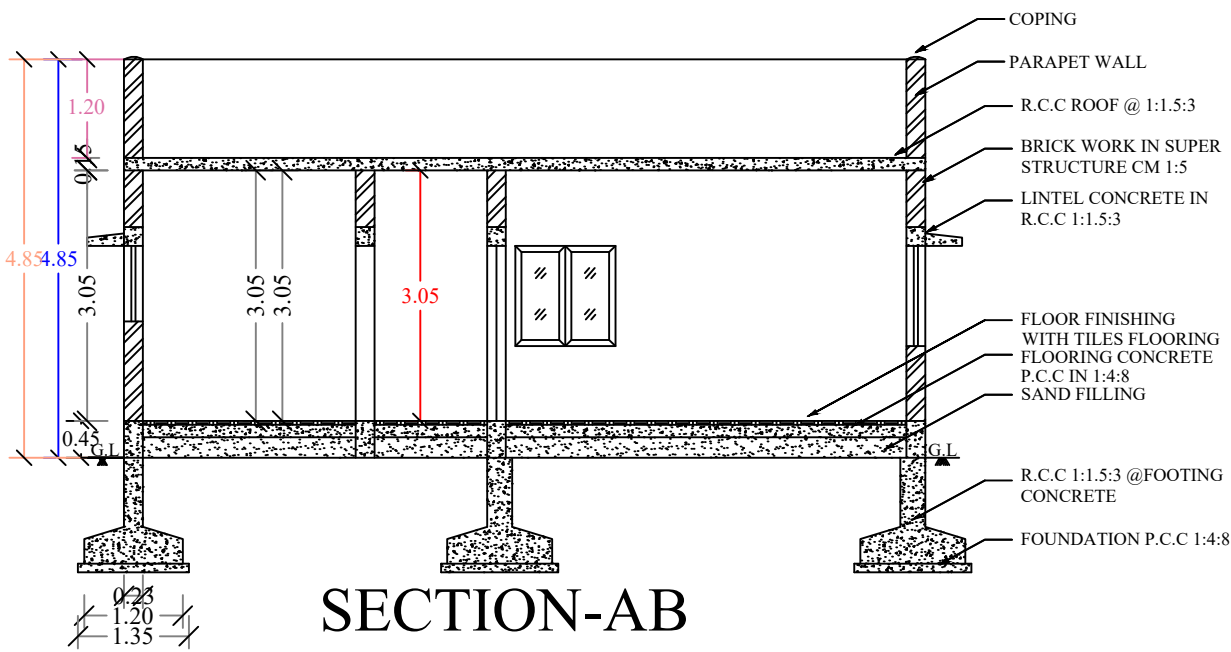


PLAN SHOWING THE PROPOSED CONSTRUCTION OF R.C.C ROOF RESIDENTIAL BUILDING IN SF.NO: 493/10B2, 493/11B, PATTA NO: 4340, 4341 AT VAIGAI NALLUR SOUTH VILLAGE & PANCHAYAT, KULITHALAI TALUK, KARUR DISTRICT

APPLICANT NAME: Mrs.V.YASOTHA, W/o.VIJAYAKUMAR.
AADHAR NO : 5928 0765 6404

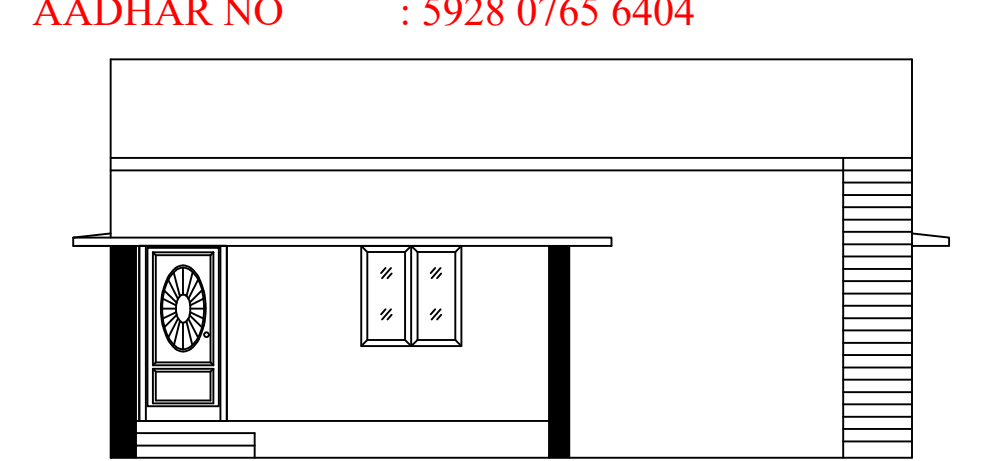


APPROVING AUTHORITY :

REFERENCE	
MAIN DOOR - MD	- 1.22 X 2.13
DOOR - D	- 0.91 X 2.13
DOOR - D1	- 1.00 X 2.13
OPEN - O	- 0.91 X 2.13
WINDOW - W	- 1.22 X 1.22
WINDOW - W1	- 0.91 X 1.22
WINDOW - W2	- 0.91 X 0.91
VENTILATOR - V	- 0.61 X 0.61

AREA DETAILS:		
SURVEY NO :493/10B2, 493/11B		
	Sq.ft	Sq.m
SITE AREA PROPOSED	- 4338.00	- 403.16
PLINTH AREA		
GROUND FLOOR -	1117.42	103.81
EXISTING PLINTH AREA		
GROUND FLOOR -	330.67	30.72
OPEN AREA	- 2889.91	- 268.63

ALL DIMENSION ARE IN METERS	
SCALE 1:100	
COLOUR INDEX	
BOUNDARY SHOWN	-
PROPOSED SHOWN	-
ROAD SHOWN	-
DRIVE WAY SHOWN	-

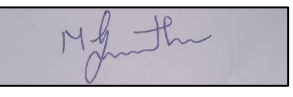ENGINEER :

M.GOPINATHAN,
051/LS/2020/00002,
GANYMEDE TURACO CONSTRUCTION,
8/74-5, TRICHY ROAD,
CHINNA VEPPANATHAM,
VASANTHAPURAM
NAMAKKAL-637002
MOB:8807174877

