


PLAN SHOWING THE PROPOSED CONSTRUCTION OF A R.C.C. ROOF RESIDENTIAL BUILDING IN STILT, FIRST, SECOND AND THIRD FLOOR, IN S.F.NO: 2233 PART, PLOT NO : 49, AT ANDANKOVIL EAST

VILLAGE AND PANCHAYAT, THANTHONI UNION, MANMANGALAM TALUK & KARUR DISTRICT.


NAME OF THE APPLICANT: Mr.P. NACHIMUTHU, S/o PALANISAMY.

THIS PLOT REGULARIZED, BDO (VP) PROCEEDING NO:ந.க.அ.2/5930/2024, DATE: 17/12/2024

(SCALE - 1:100)

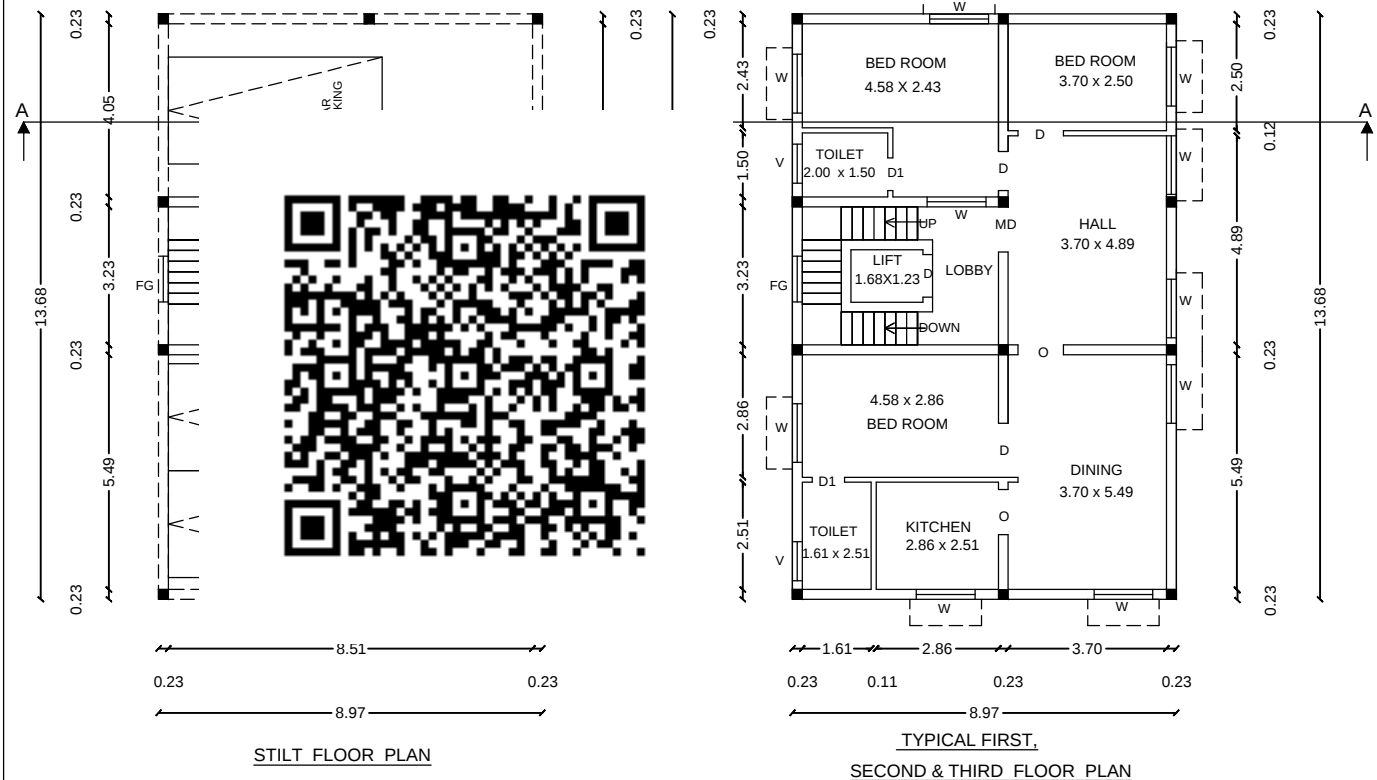


NOT TO SCALE

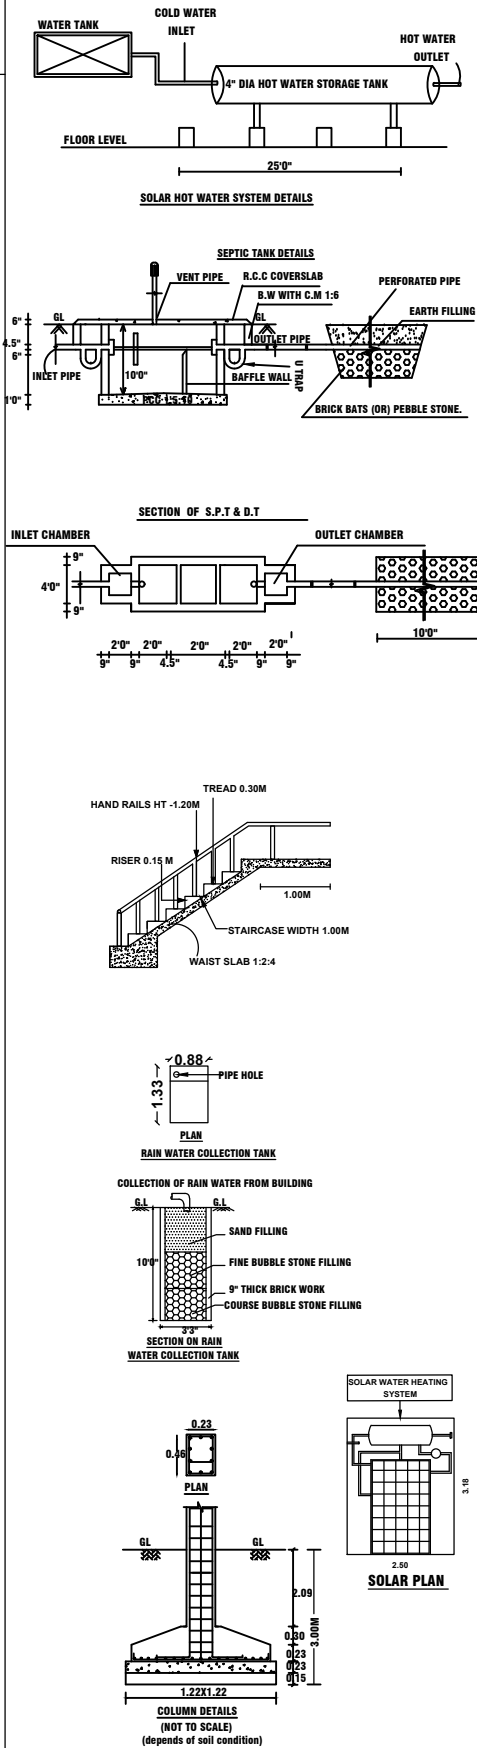

SITE PLAN

(SCALE - 1:100)

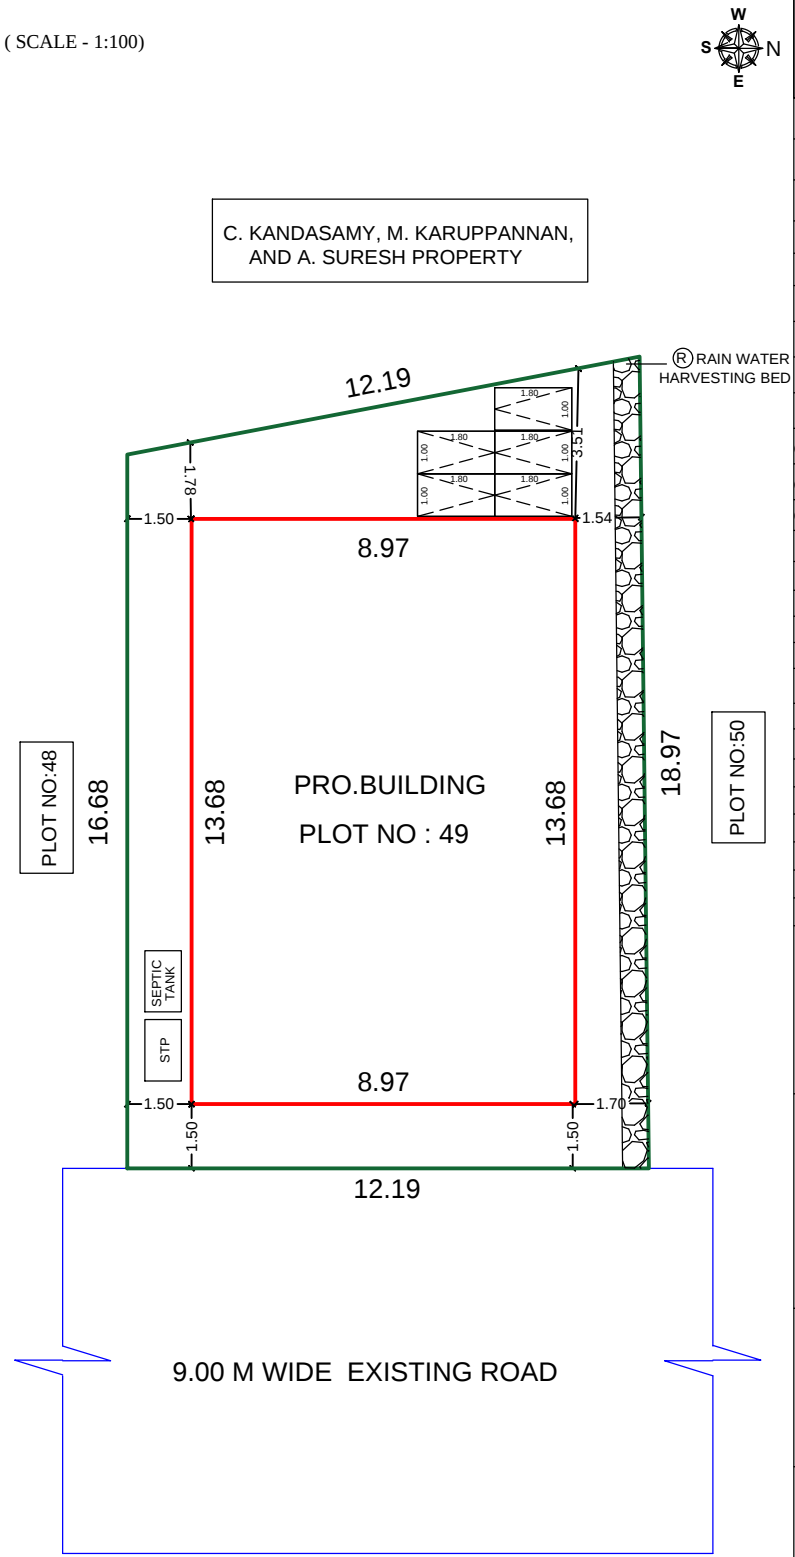

AREA DETAILS:	IN Sq.Ft	IN Sq.M
AREA OF PLOT EXTENT AS PER DOCUMENT	2340.00	217.39
AREA OF PLOT EXTENT AS PER PATTI	2340.00	217.39
FMB/PLR PLOT EXTENT	2319.31	215.47
SUPER IMPOSED PLOT EXTENT	2319.31	215.47
AREA OF STILT FLOOR(NON-FSI)	1320.74	122.70
AREA OF FIRST FLOOR	1320.74	122.70
AREA OF SECOND FLOOR	1320.74	122.70
AREA OF THIRD FLOOR	1320.74	122.70
CARPET AREA OF BUILDING IN FF	1142.16	106.11
CARPET AREA OF BUILDING IN SF	1142.16	106.11
CARPET AREA OF BUILDING IN TF	1142.16	106.11
AREA OF OPEN SPACE	998.57	92.76
PLOT COVERAGE	56.94%	
FSI	1.70< 2	
CAR	3 NOS	
TWO WHEELER	05 NOS	

JOINERIES DETAILS	IN R.FT	IN R.MT
MD -MAIN DOOR	3'6" X 7'0"	1.06 X 2.13
D - DOOR	3'0" X 7'0"	0.91 X 2.13
D1 - DOOR	2'6" X 7'0"	0.76 X 2.13
O - OPEN	3'6" X 7'0"	1.06 X 2.13
W - WINDOW	4'6" X 4'6"	1.37 X 1.37
V - VENTILATOR	3'0" X 2'6"	0.91 X 0.76
FG - FIXED GLASS	3'3" X 7'0"	1.00 X 2.13

- NOTES:-
1. ALL DIMENSIONS ARE IN METER.
 2. SOLAR WATER HEATING SYSTEM PROVIDED.
 3. RAINWATER HARVESTING FACILITIES PROVIDED.
 4. SULLAGE WASTE FROM TOILET WILL BE CONNECTED INTO EXISTING DRAINAGE SYSTEM.
 5. WATER FACILITIES PROVIDED.

COLORS INDEX:	
ROAD SHOWN IN	
BOUNDARY SHOWN IN	
PRO.BUILDING SHOWN IN	
RAIN WATER COLLECTION TANK	
PARKING [2.50M X 5.0M]	

APPLICANT

P. NACHIMUTHU, S/o PALANISAMY.

REGISTERED ENGINEER :

Er.A.R.RAM PRASANTH B.E.AMIE.,
Registered Engineer
DTCP-Reg.no. RE/Gr-I/KRR/June2024/008
KCMC-Reg.no. 082/LS/2019/00002
No : 17, Sengunthapuram First Cross,
KARUR - 639 002.
Mob : 96987 12221, office : 9698612221