
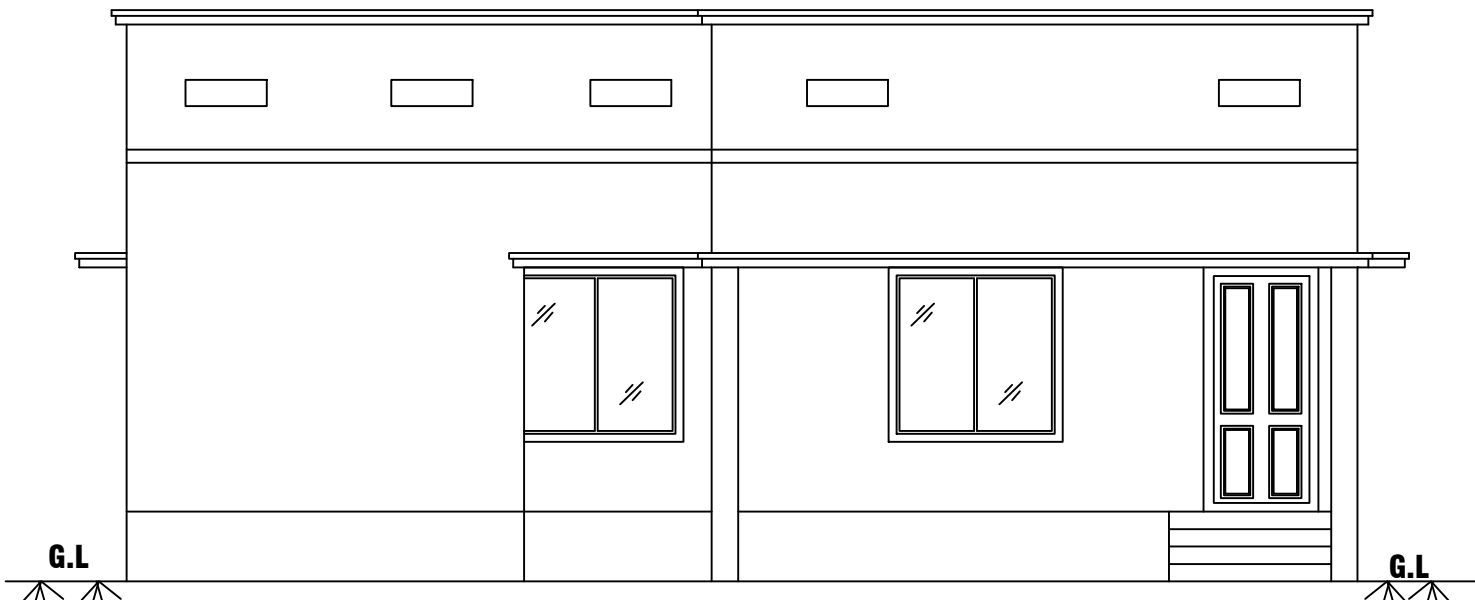



PLAN SHOWING THE PROPOSED CONSTRUCTION OF GROUND FLOORS PLAN OF R.C.C TERRACED RESIDENTIAL BUILDING IN S.F NO-297/1B2 & 297/2, VENGAM PATTY, KARUPATHUR VILLAGE PANCHAYAT, KRISHNARAYAPURAM UNION, KRISHNARAYAPURAM TALUK & KARUR DISTRICT.

NAME OF THE APPLICANT = 1. Mr.V.SAMINATHAN S/o Mr.VENGAN.

SCALE:- 1:100

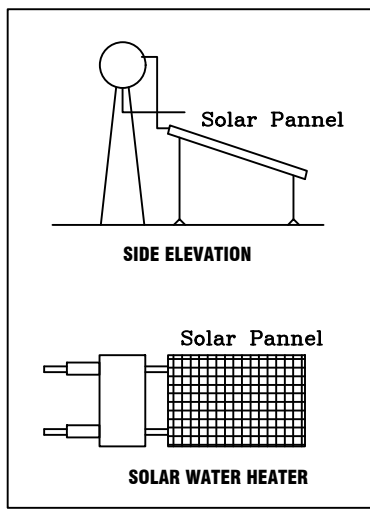


ELEVATION

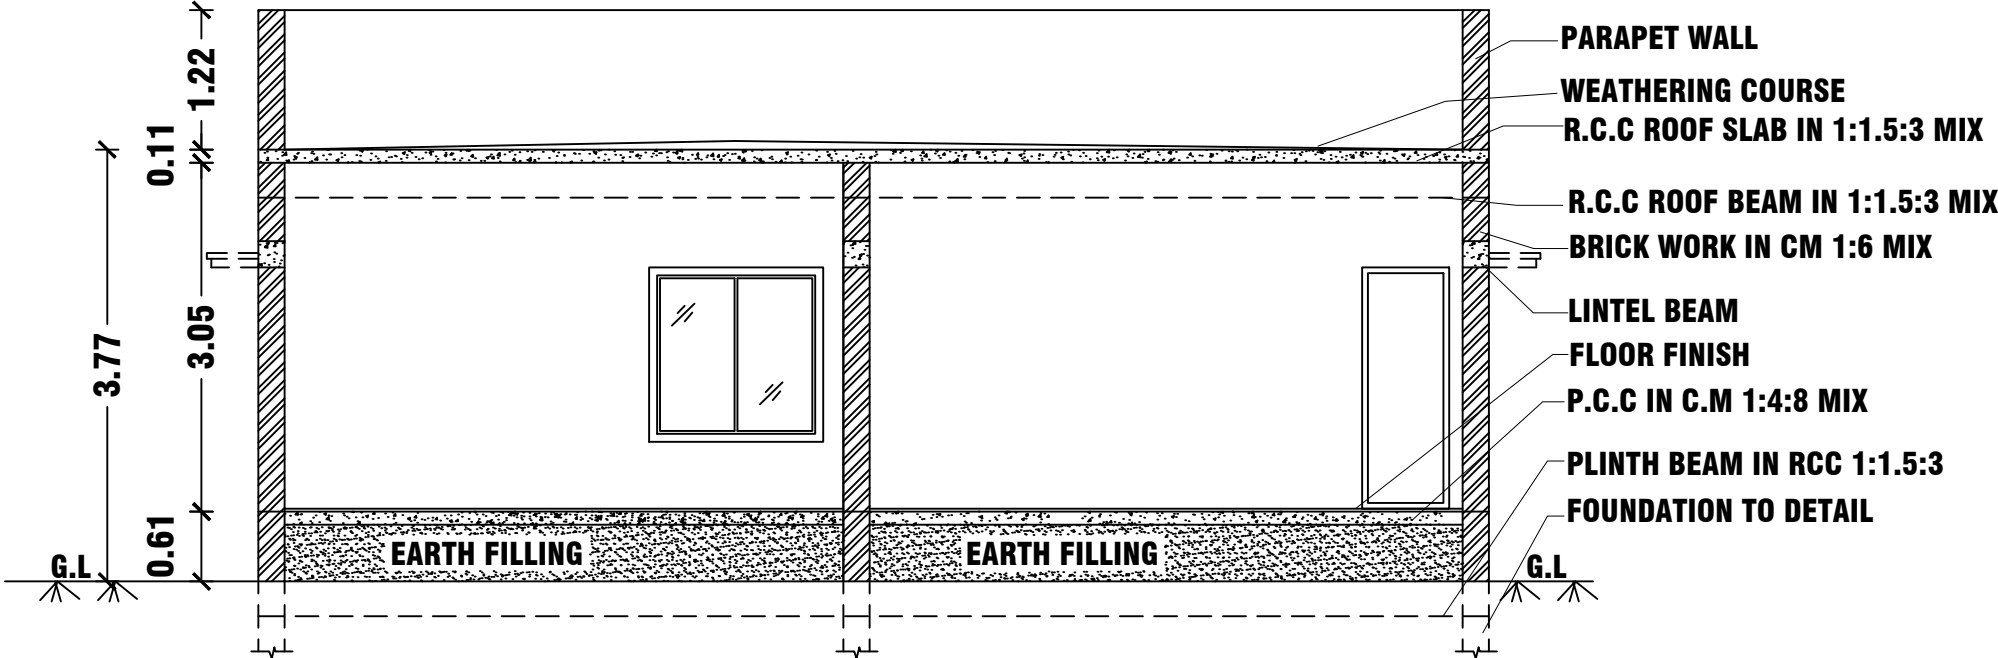


SECTION AT AA

COLUMN & FOOTING DETAIL

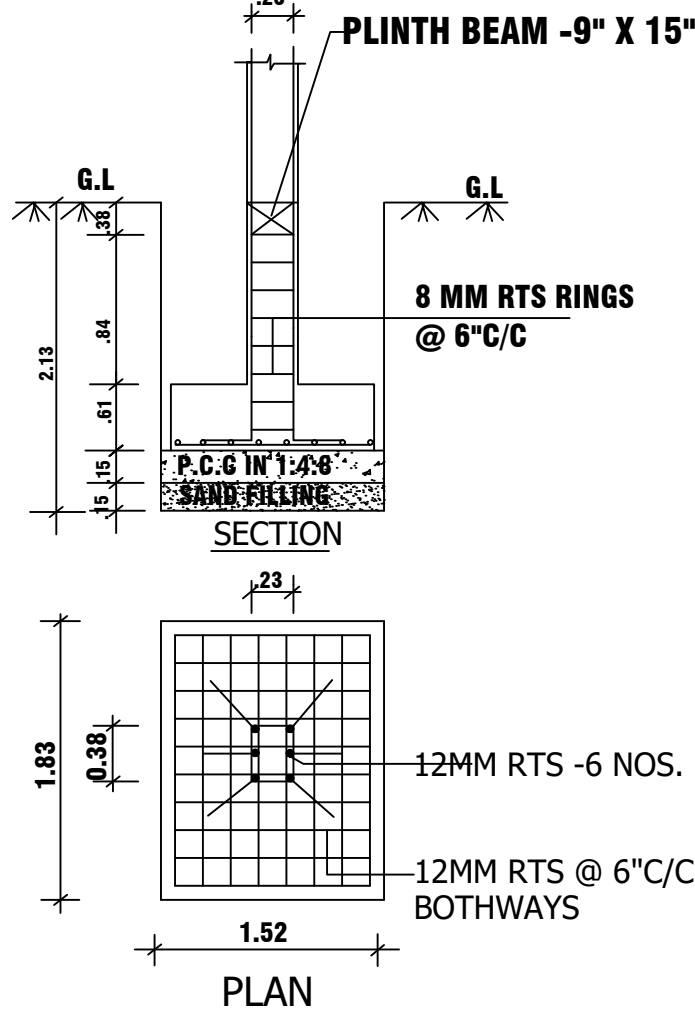


PLAN


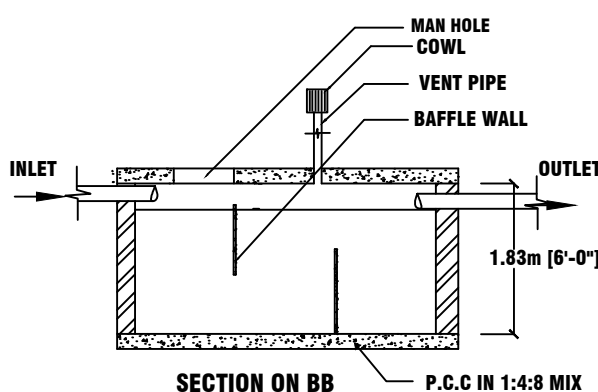


SECTION ON BB


Pro. SEPTIC TANK

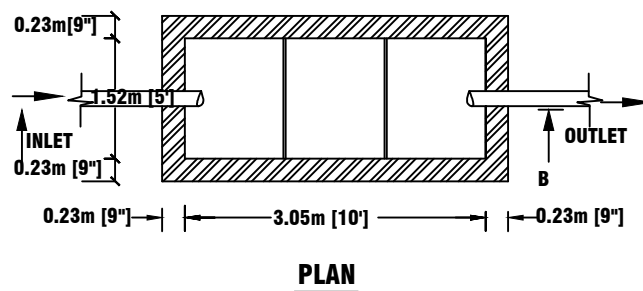

PLAN

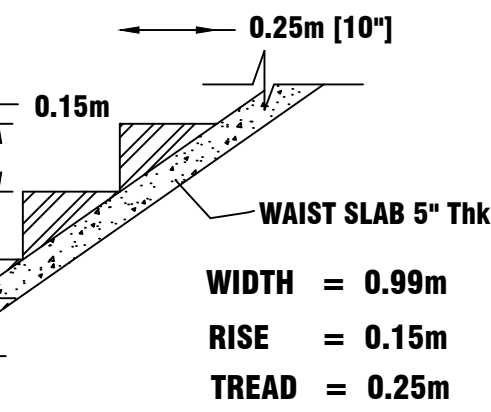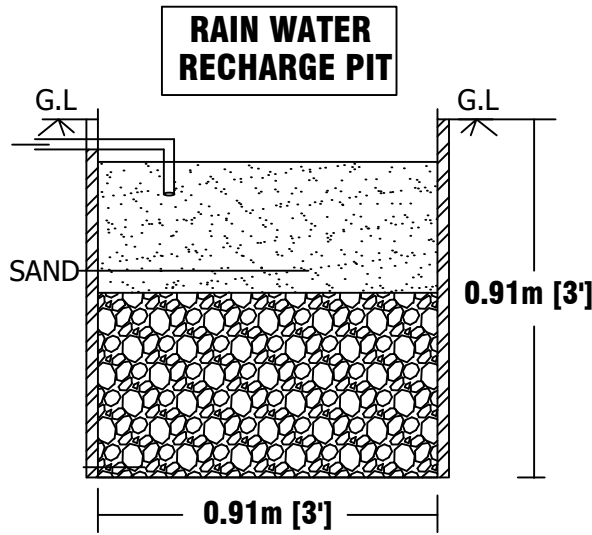

PRO. STAIRCASE DETAIL (NOT TO SCALE)

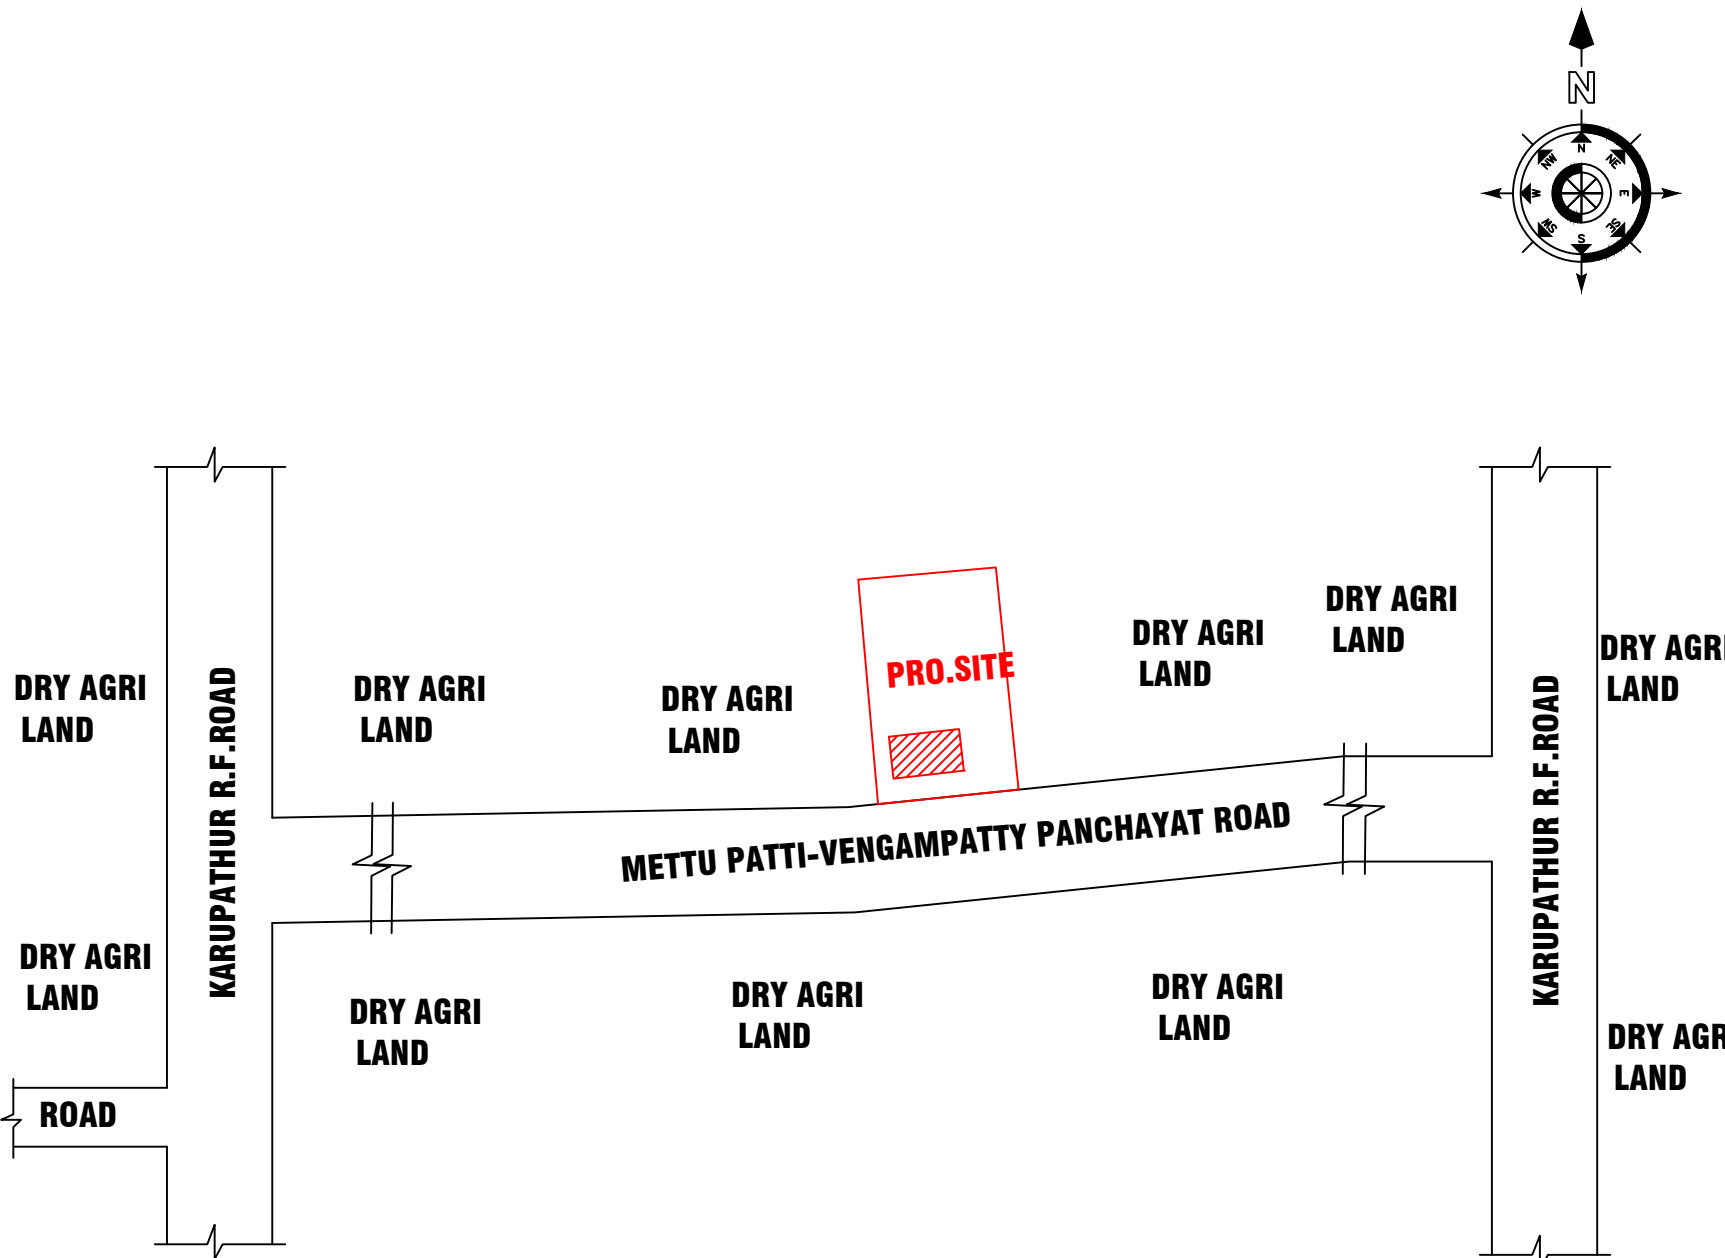

KEY PLAN Not to Scale

AREA DETAILS :-

PARTICULARS	SQ.FT	SQ.MT
AREA OF THE SITE (AS PER DEED) (20Cent = 8712.00SQ.FT)	8712.00	809.34
AREA OF THE SITE (AS PER PATTa)	8880.50	825.00
AREA OF THE PRO.BUILDING (G.F)	1527.55	141.91
AREA OF THE VACANT SITE	7184.45	667.43

JOINERY DETAILS

DOOR (D)	= 1.00 X 2.13
DOOR (D1)	= 0.76 X 2.13
WINDOW (W)	= 1.52 X 1.52
VENTILATOR (V)	= 0.91 X 0.76
OPEN (O)	= 1.22 X 2.13

NO. OF TWO CAR PARKING PROVIDED = 1No X 2.50 X 5.00

NO. OF TWO WHEELER PARKING PROVIDED = 1Nos X 1.00 X 1.80

BOUNDARY SHOWN =

PROPOSED SHOWN =

NOTE:- ALL DIMENSIONS ARE IN M UNLESS OTHERWISE SPECIFIED

APPLICANT:-


ENGINEER:-

Er.K.K.KISHORE @ K.KISHAN B.E.,C.E(Dip).,D.C.P
SRI BALAJI CONSTRUCTION
ARCHITECT & ENGINEER
REGISTERED ENGINEER GRADE-SLPA :52/RE-I/19-24
LICENSED BUILDING SURVEYOR., L.B.S.NO -46/20-21
D.No-93/A7, SRI KRISHNA INDU NIVAS , KATTUVATTAM
RAIN BOW GARDEN , PUDHU ERI ROAD,
KANNANKURICHI,SALEM -636008.
CELL -94432 -41730.

Mrs.SOWMIYA PROPERTY 25.60m

Mr.VADAMALAI THIRUVENKADAM PROPERTY 25.00m

Mr.MUMOORTHY PROPERTY 26.00m

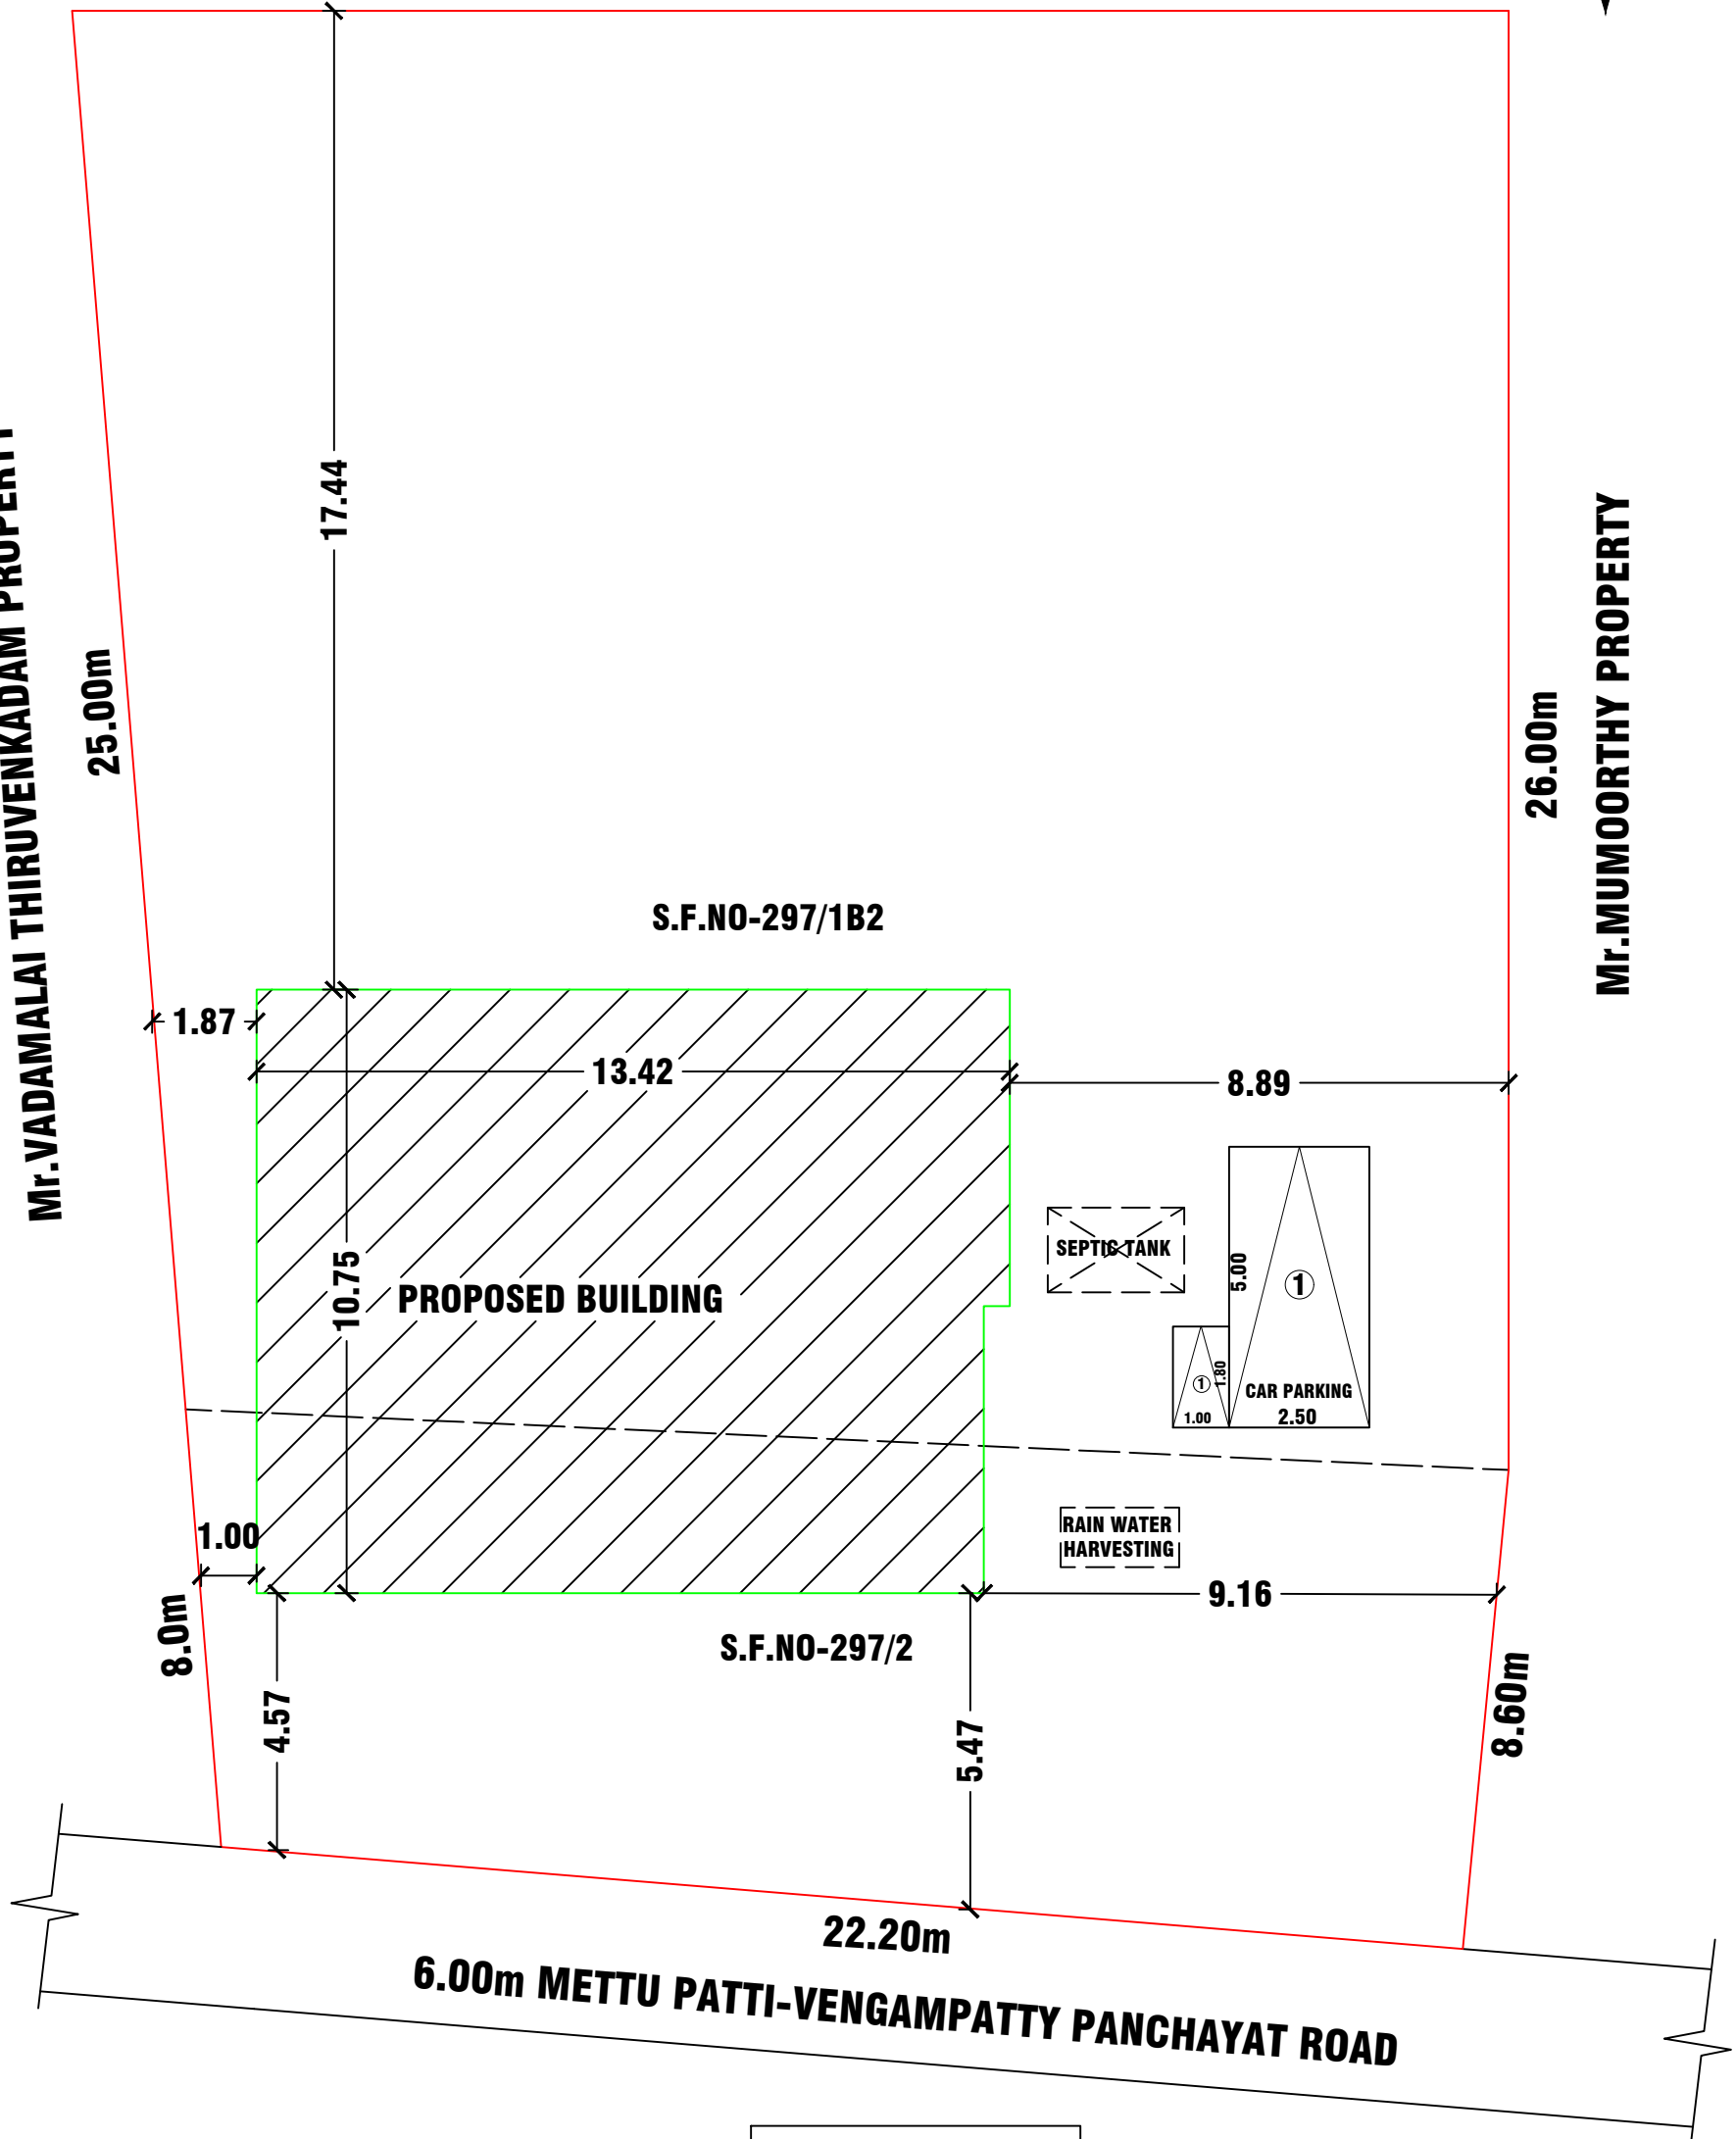

SITE PLAN

Scale-1:200

