
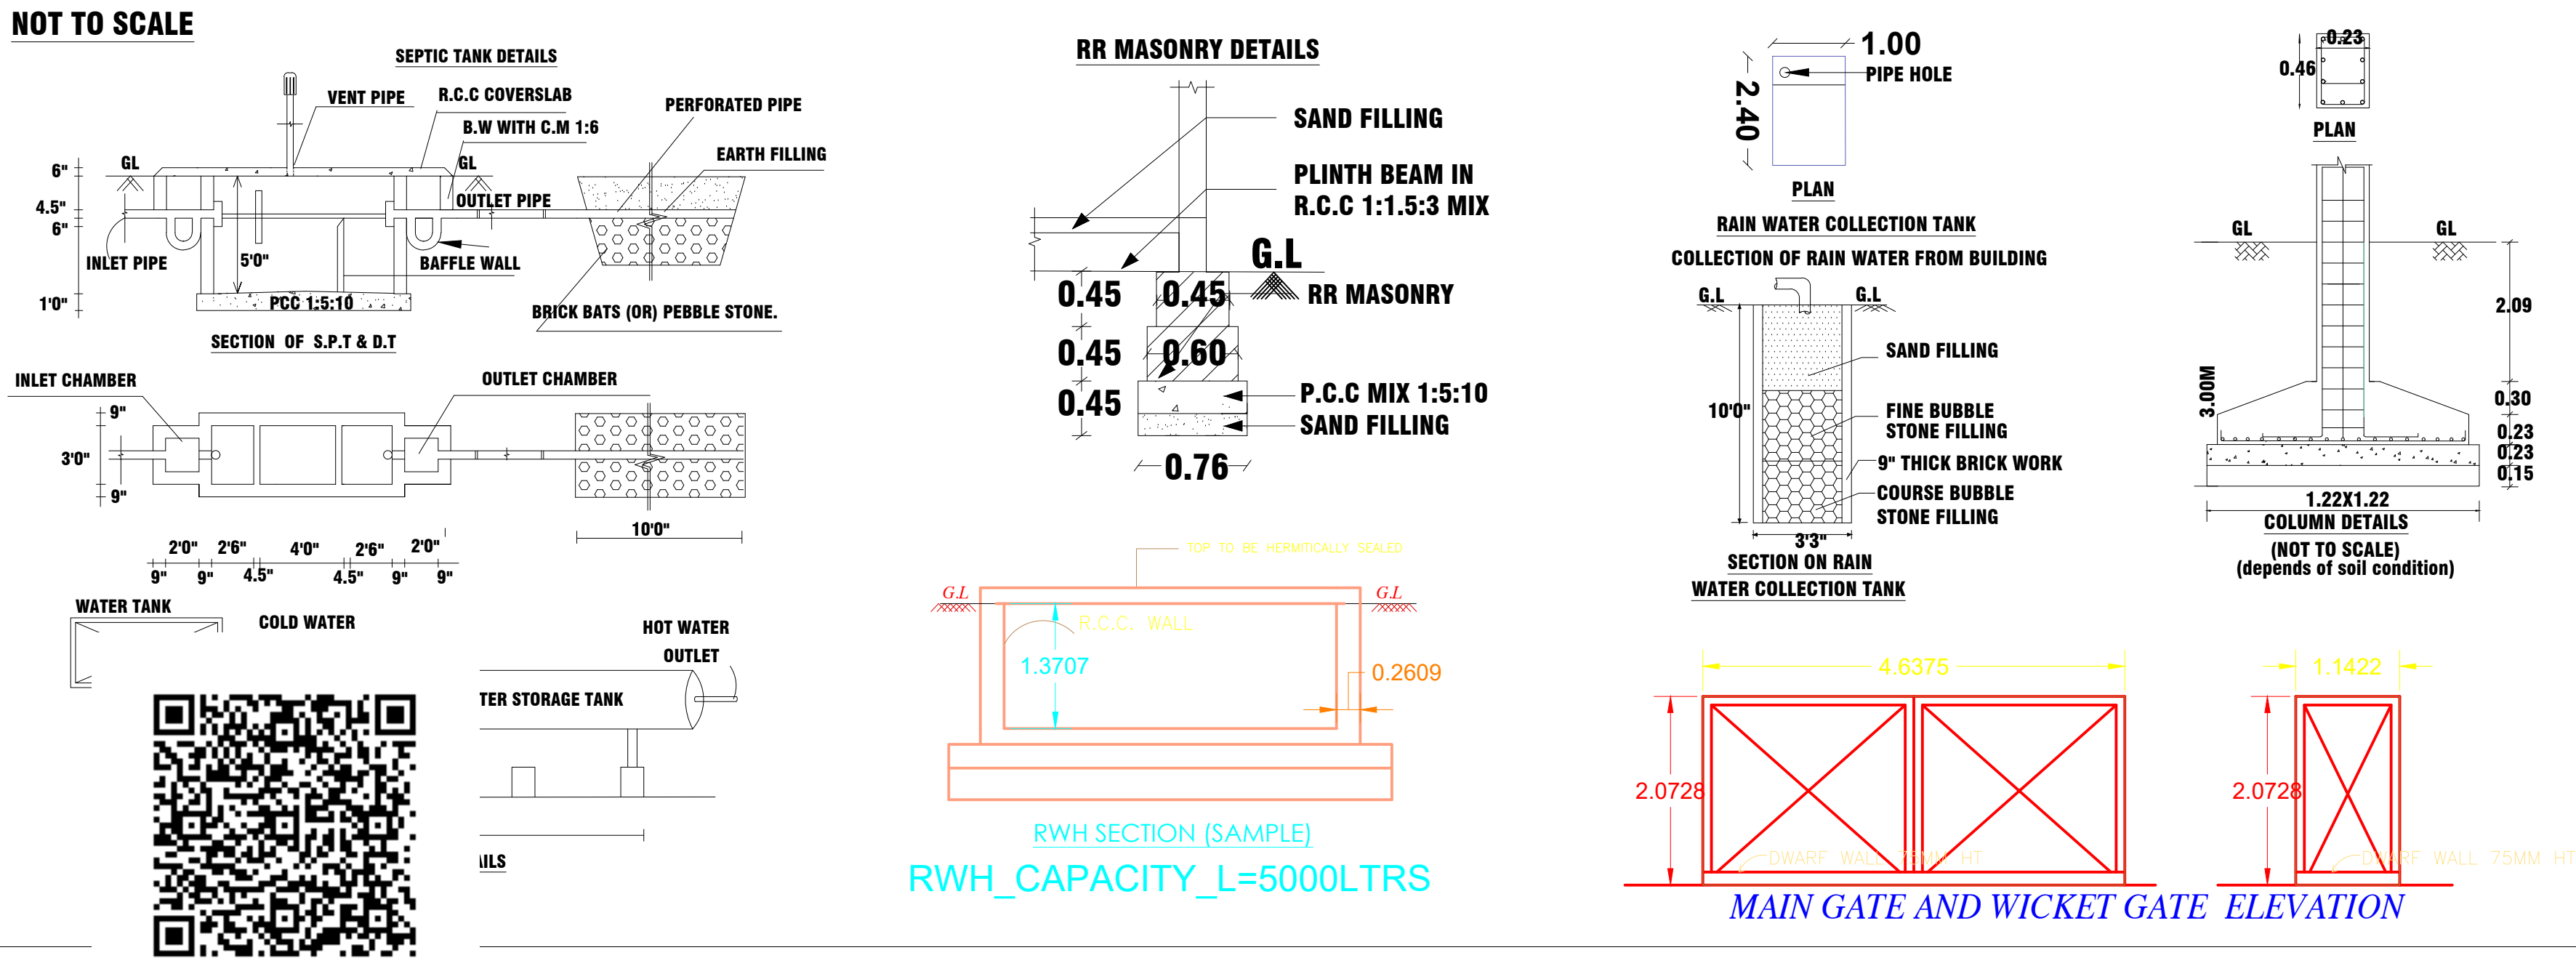
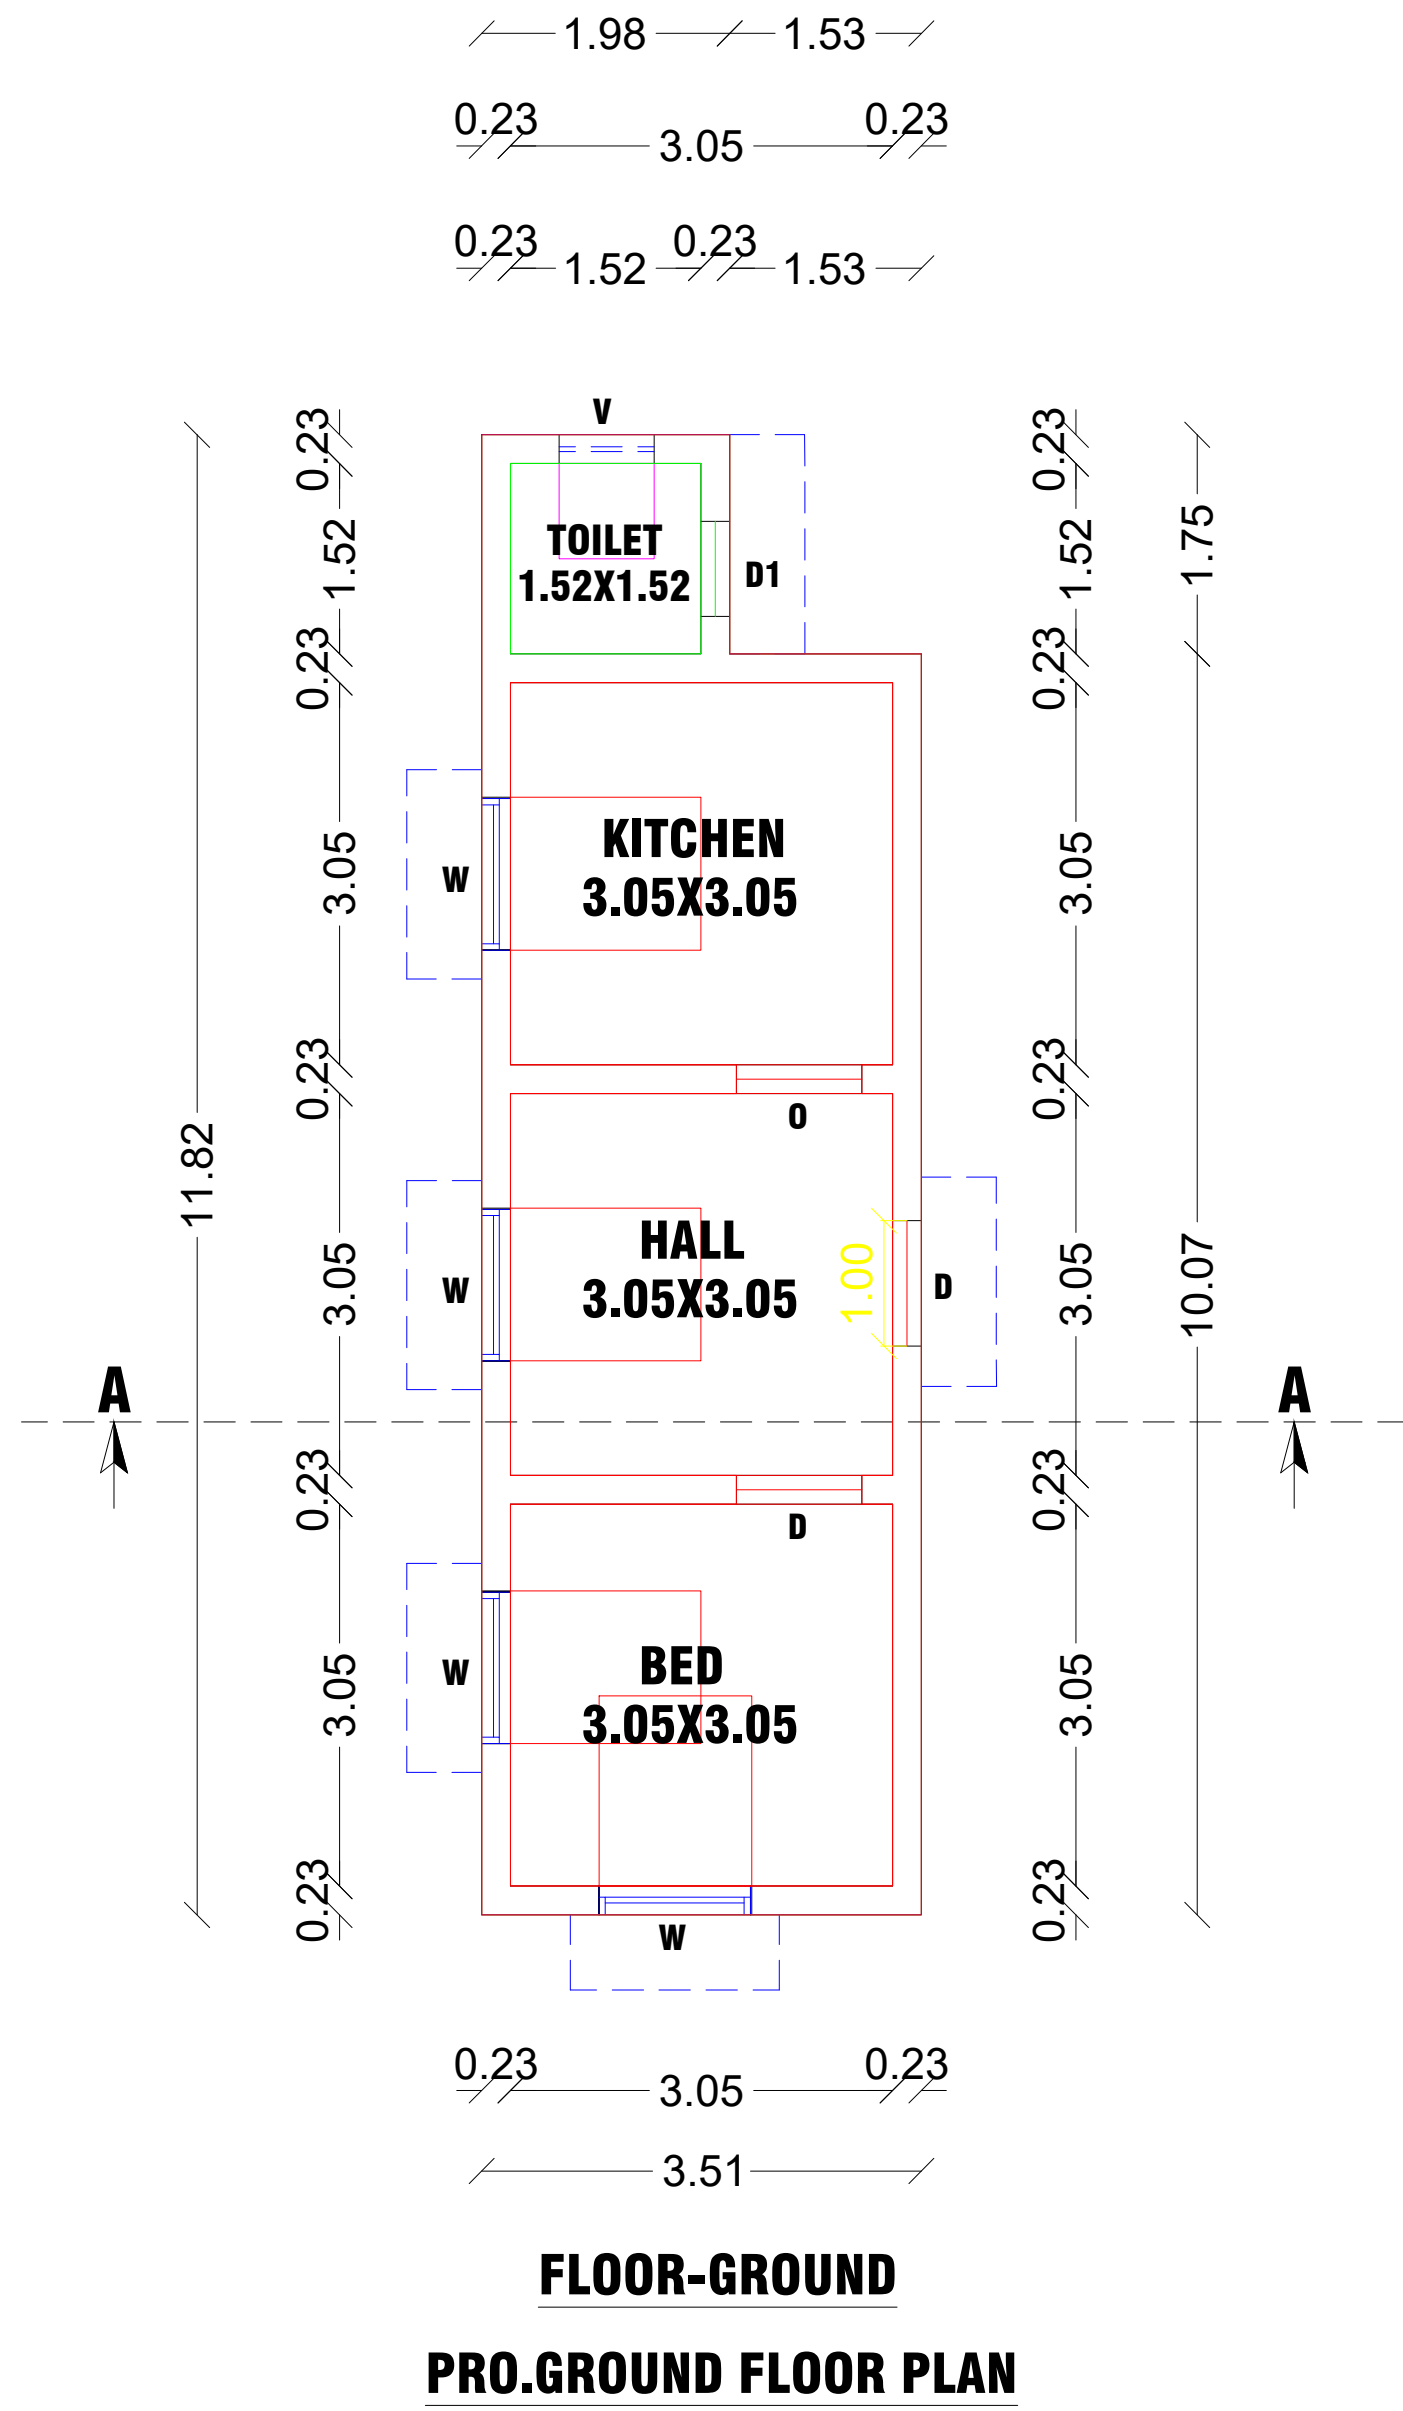




PLAN SHOWING THE PROPOSED CONSTRUCTION OF A GALVALUME SHEET ROOF RESIDENTIAL BUILDING IN GROUND FLOOR IN S.F.NO : 846/4, AT MOOKANANKURUCHI VILLAGE AND PANCHAYAT, THANTHONI PANCHAYAT UNION, KARUR TALUK AND KARUR DISTRICT.

NAME OF THE OWNER : Mr.P.RAJU S/o.Mr.PARAMASIVAM.

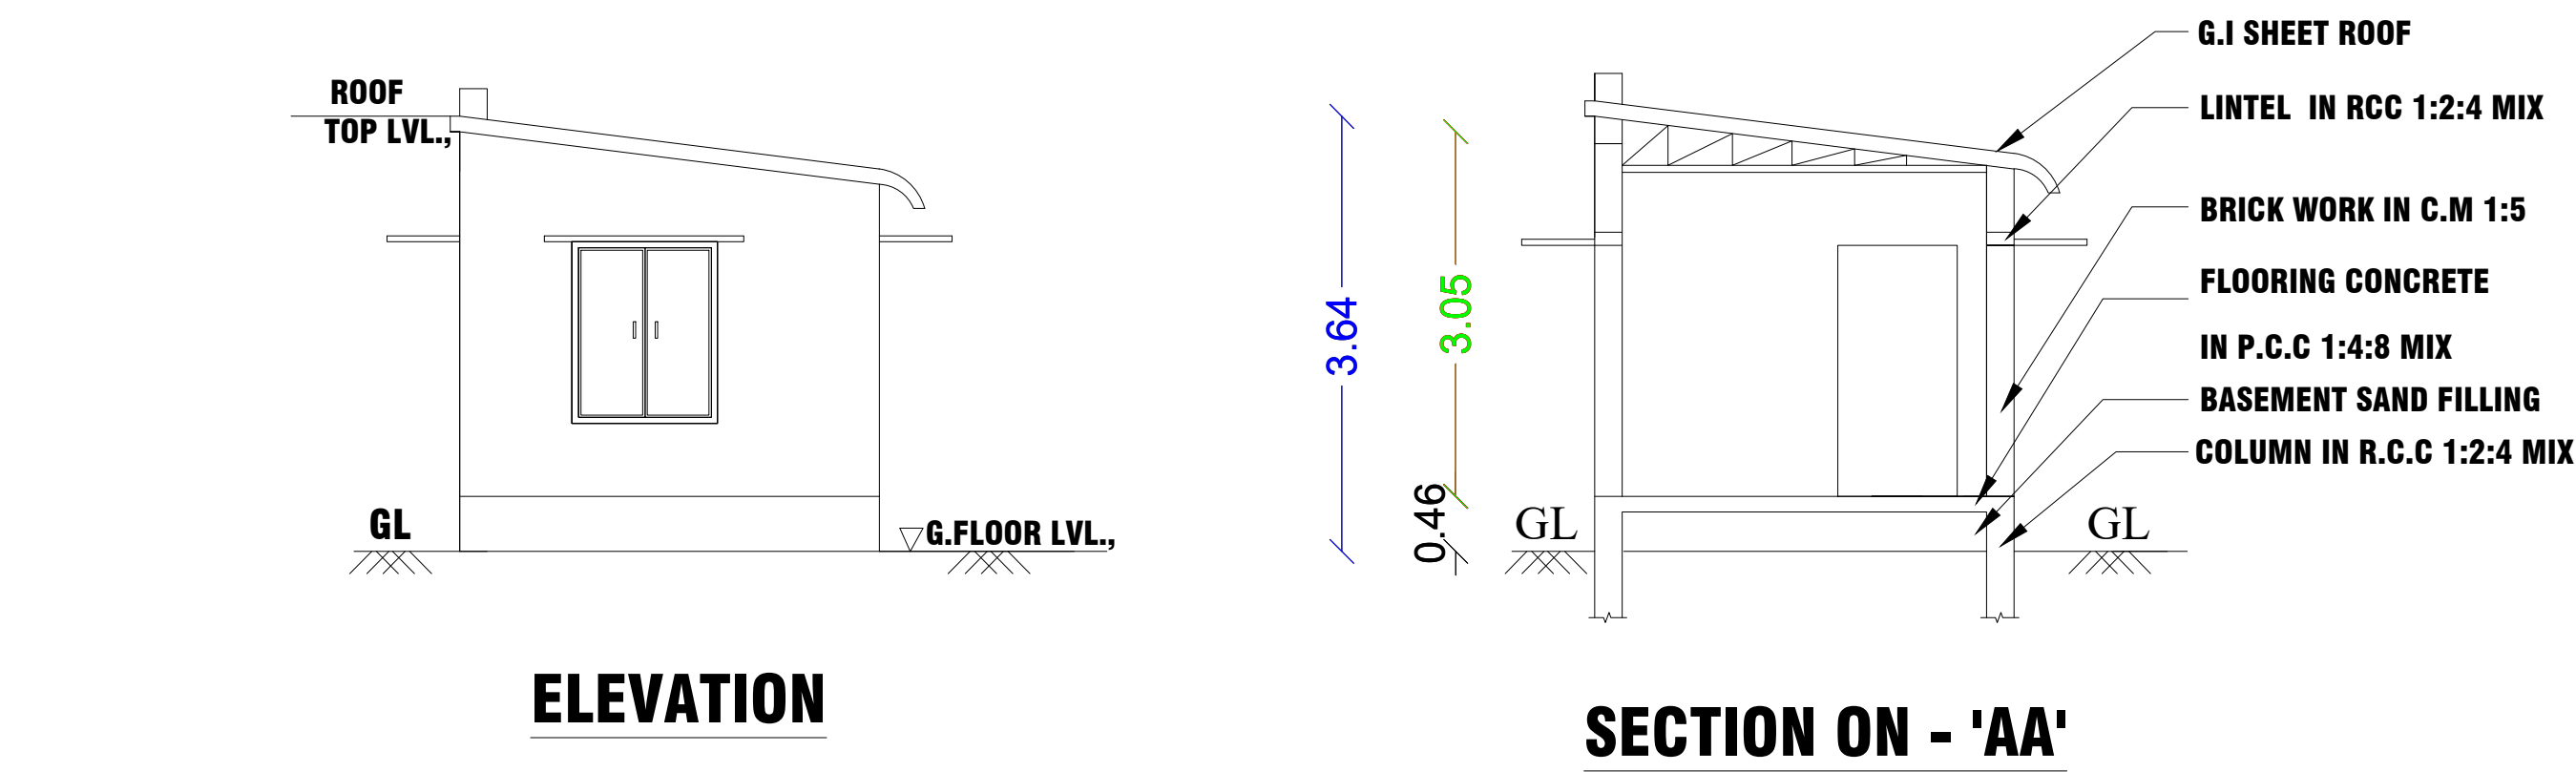

SITE PLAN:
NOT TO SCALE

LAND IN S.F.NO : 846/3 BELONGS TO
Mr.M.JEYAPRAKASH & Mr.M.SUBIRAMANI

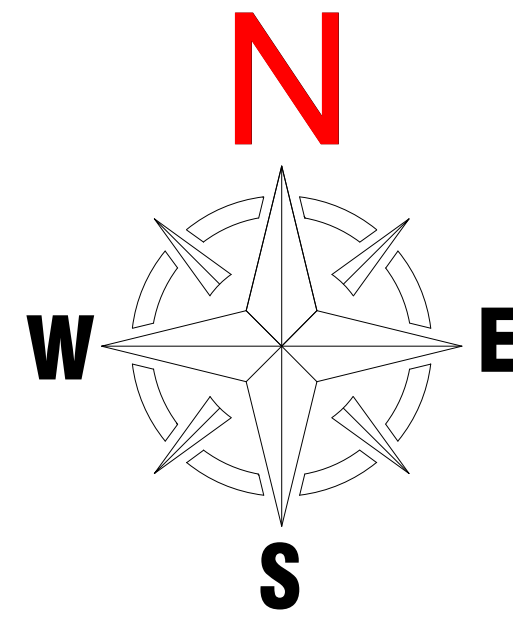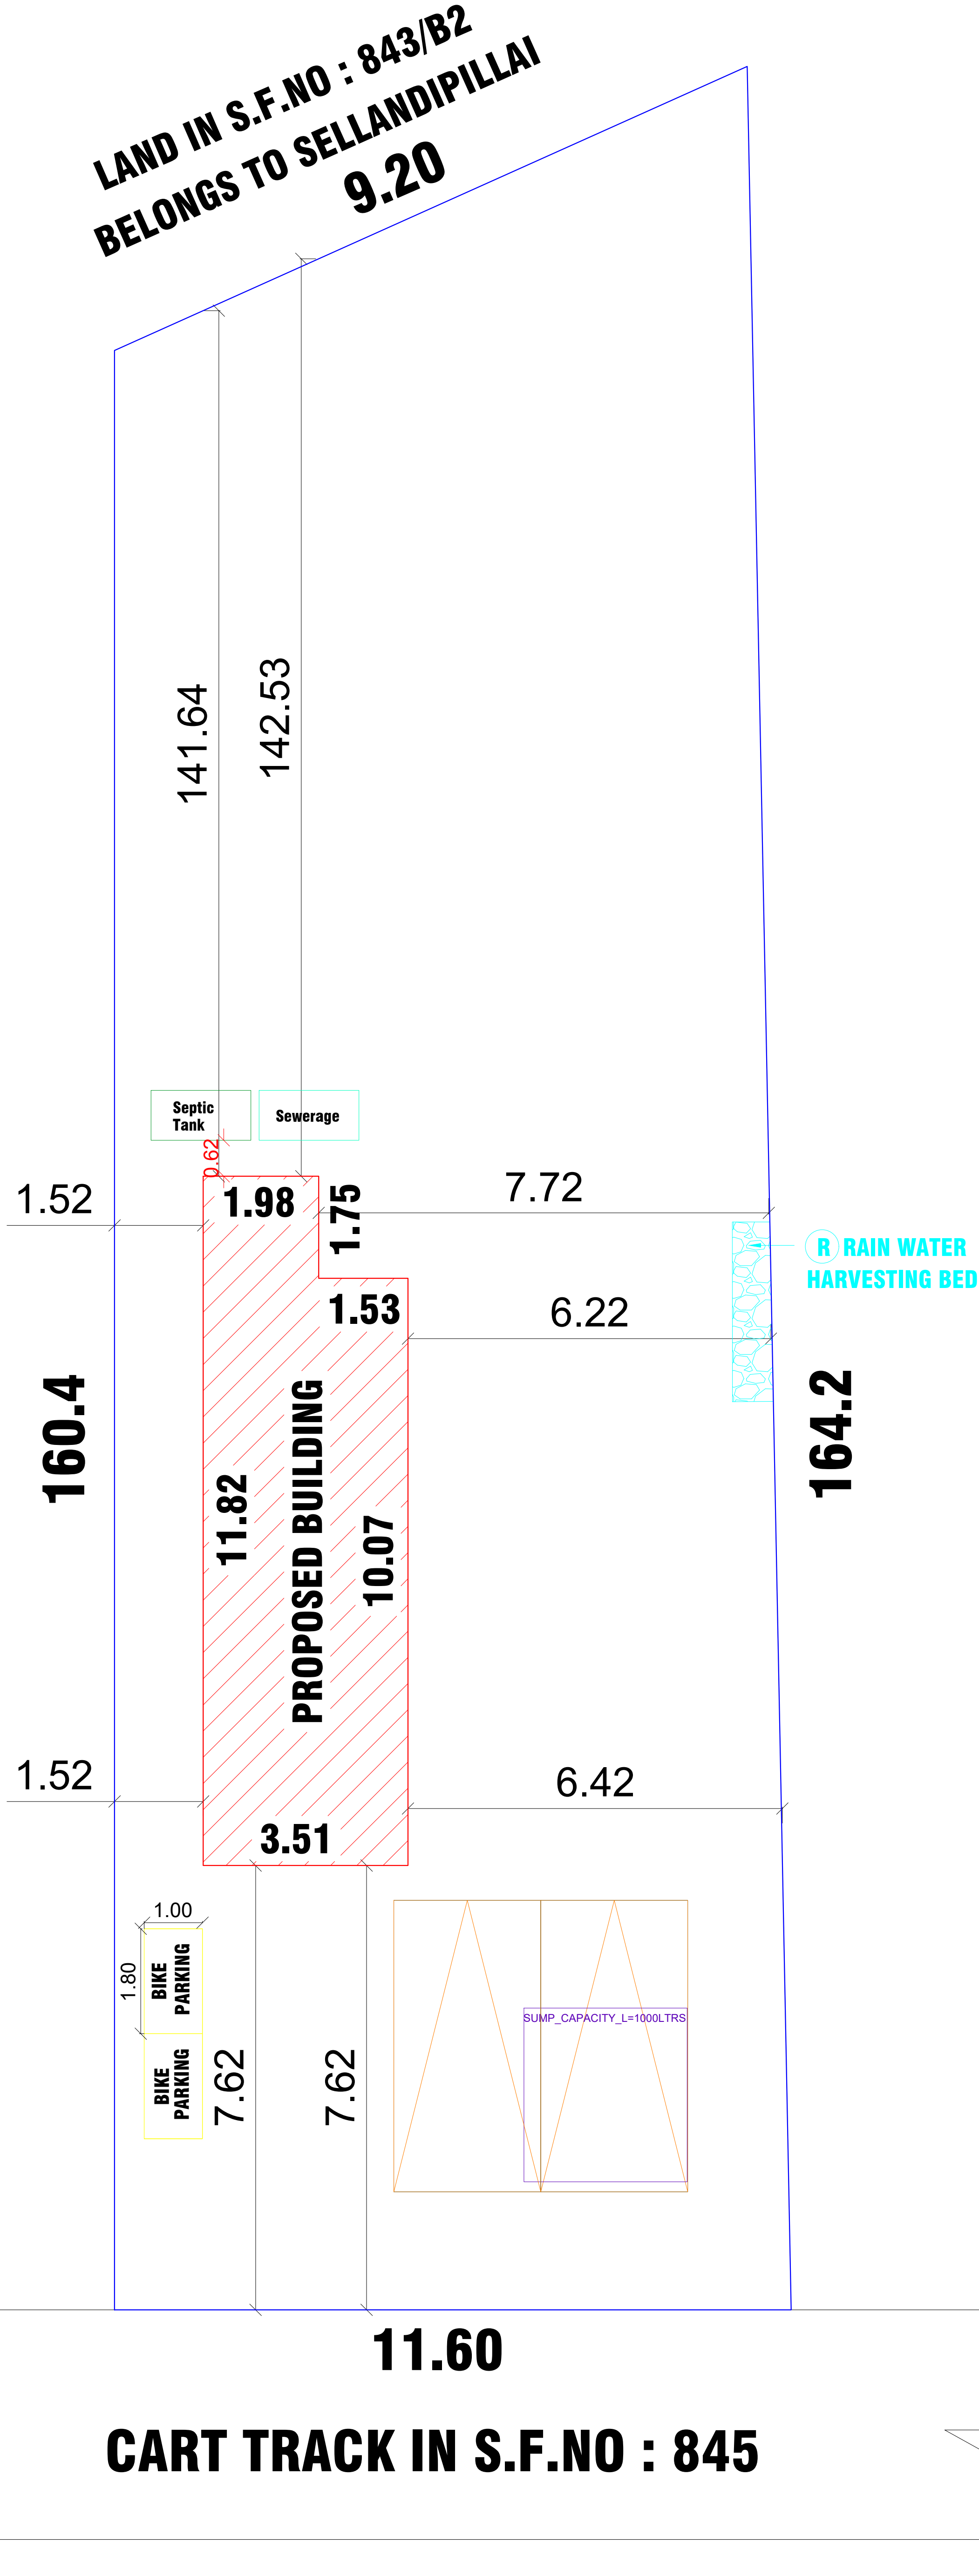

LAND IN S.F.NO : 847 BELONGS TO
Mr.P.RAJU S/o.Mr.PARAMASIVAM.

SCHEDULE OF JOINERIES

REFERENCE	IN FEET	IN METER
MD MAIN DOOR	4'0"X7'0"	1.22X2.13
D DOOR	3'3"X7'0"	1.00X2.13
D1 DOOR	2'6"X7'0"	0.76X2.13
O OPEN	4'0"X7'0"	1.22X2.13
FG FIXED GLASS	4'0"X6'0"	1.22X1.82
W WINDOW	4'0"X5'0"	1.22X1.52
V VENTILATOR	2'6"X2'6"	0.76X0.76

AREA OF CALCULATION	SQ.FT	SQ.M
AREA OF PLOT EXTENT (40 CENT)	17422.50	1618.59
FMB/PLR PLOT EXTENT	17222.40	1600.00
SUPER IMPOSED PLOT BOUNDARY	17222.40	1600.00
AREA OF GI SHEET BUILDING - GF	417.75	38.81
AREA OF OPEN SPACE	16804.65	1561.19
CARPET AREA	334.20	31.04
PLOT COVERAGE	- 2.42%	
FLOOR SPACE INDEX [NON PREMIUM]	- 0.02	

COLORS INDEX :

ROAD SHOWN IN	-	
BOUNDARY SHOWN IN	-	
PRO.BUILDING SHOWN IN	-	
RAIN WATER COLLECTION TANK	-	
CAR PARKING STALL [2.50X5.00M]	-	

OWNER :

Mr.P.RAJU S/o.Mr.PARAMASIVAM.

REGISTERED ENGINEER :

Er.T.MEERA PRIYA, B.E(Civil)., M.Sc(REV).,
CONSULTING & REGISTERED ENGINEER,
KCMC Reg.No : 082/LS/2022/00001,
24, VELLAGOUNDAN NAGAR, THANTHONIMALAI,
KARUR - 639 005. Mob : 95006 72972.