
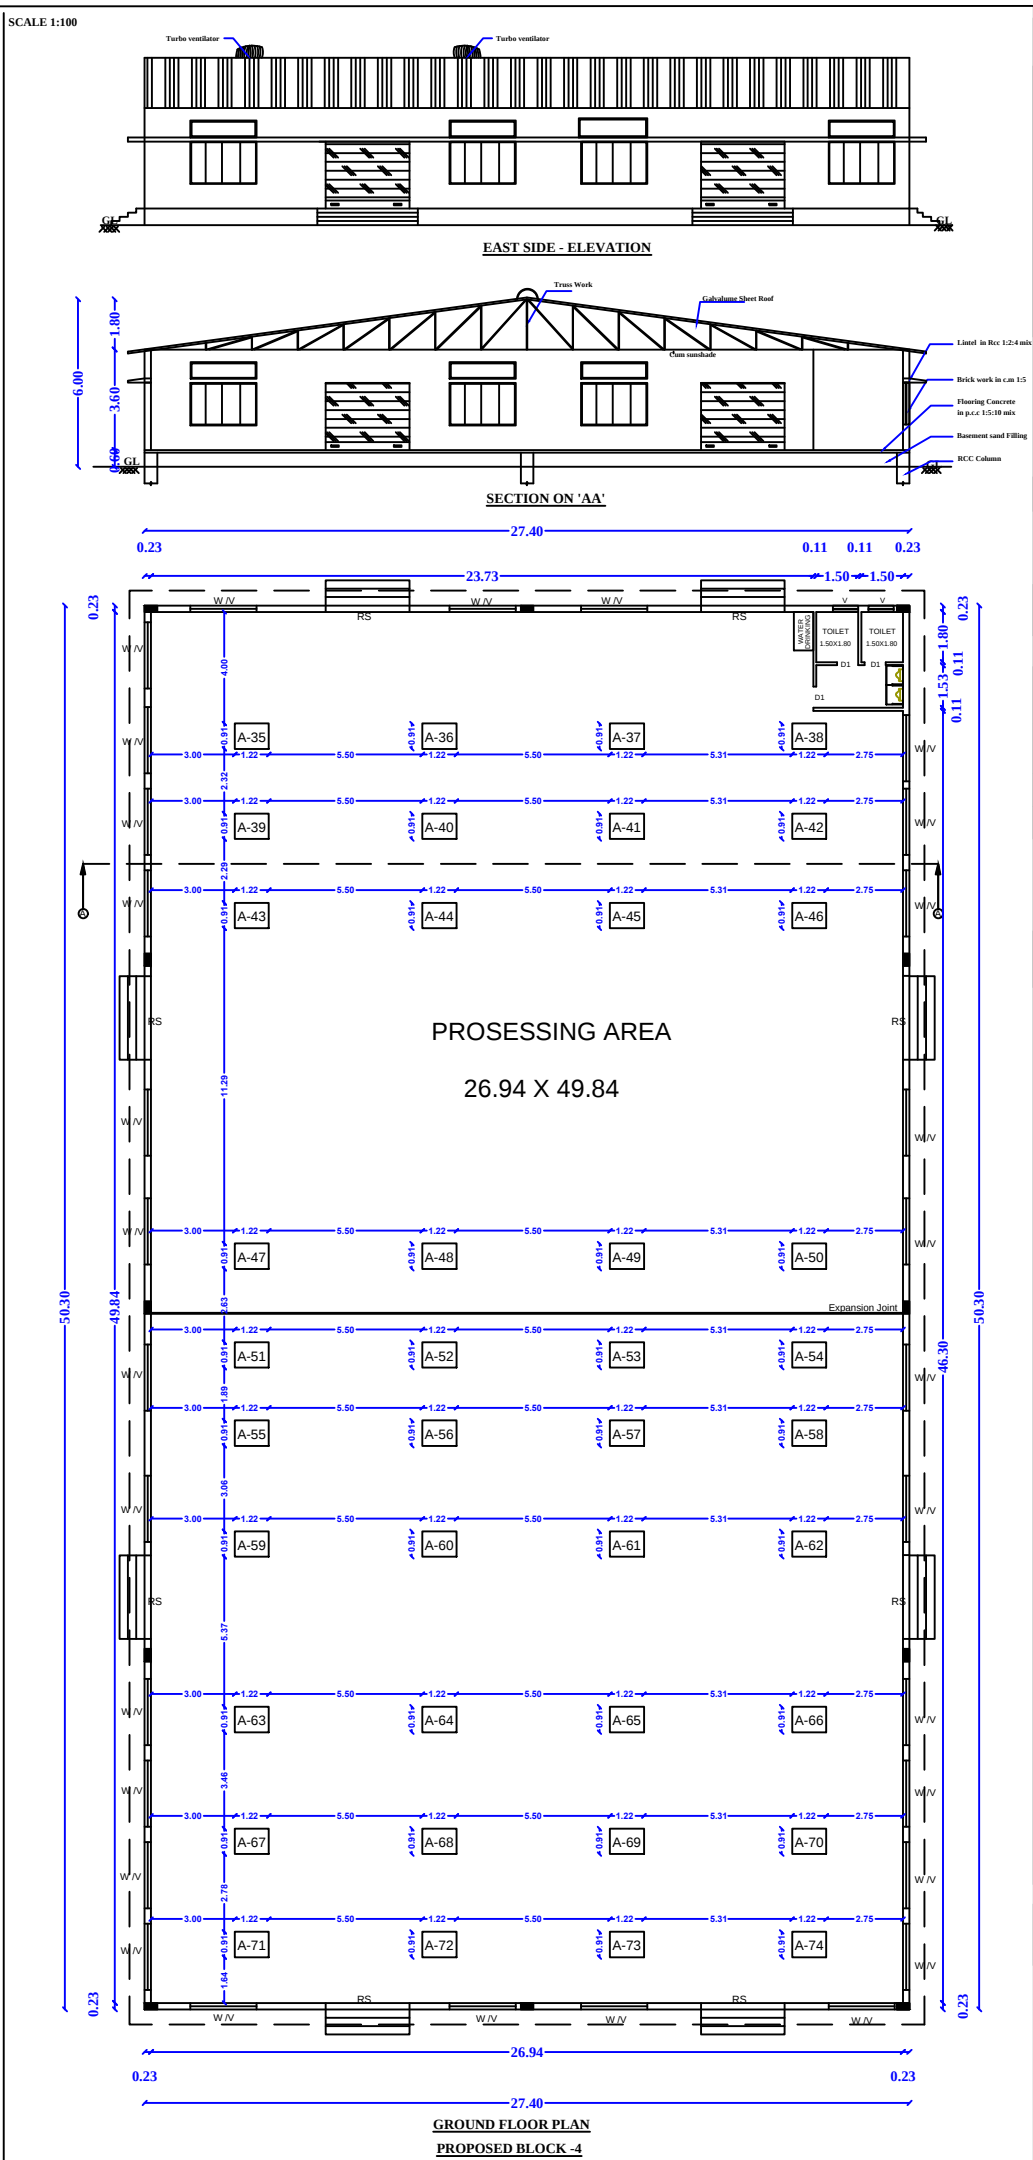
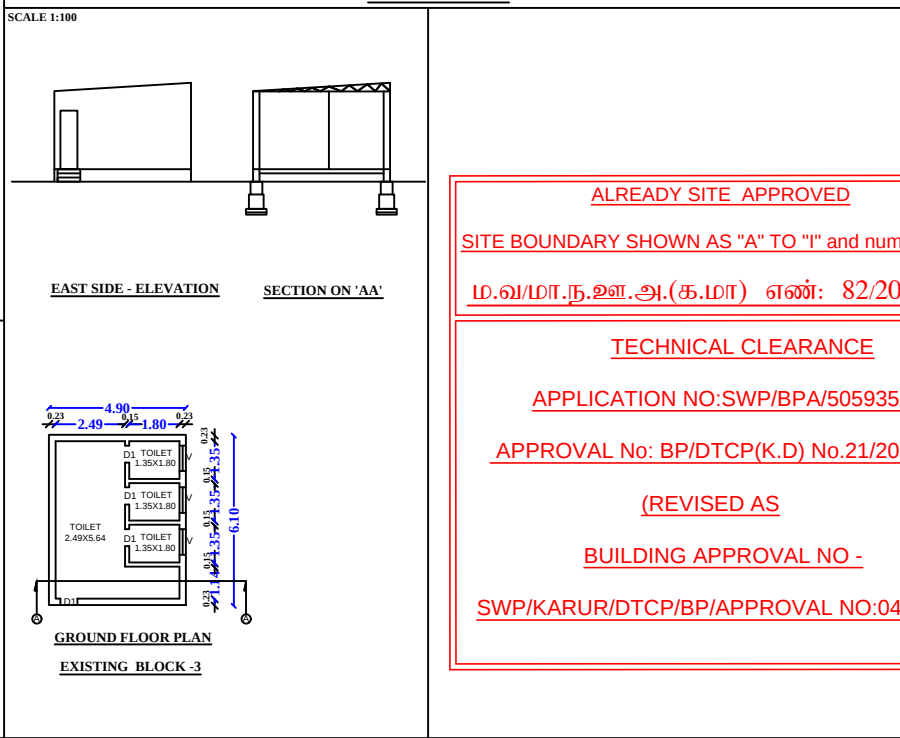
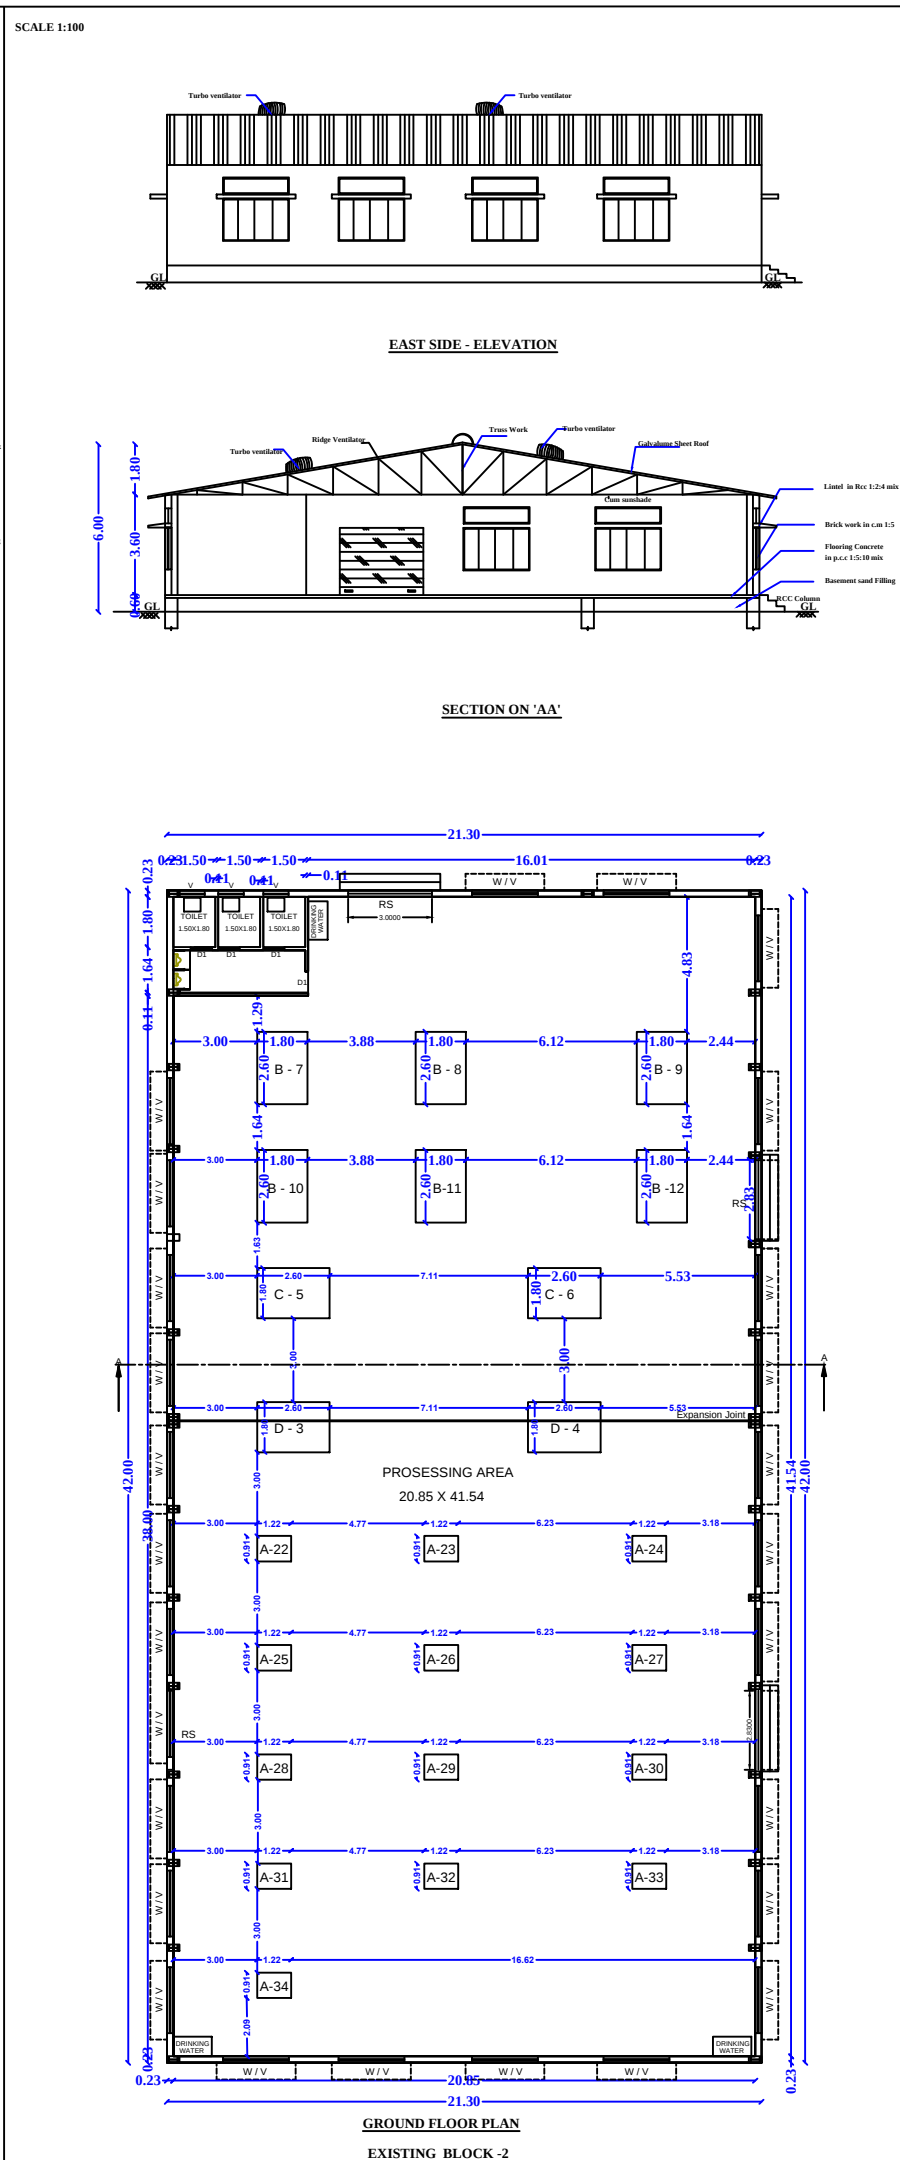


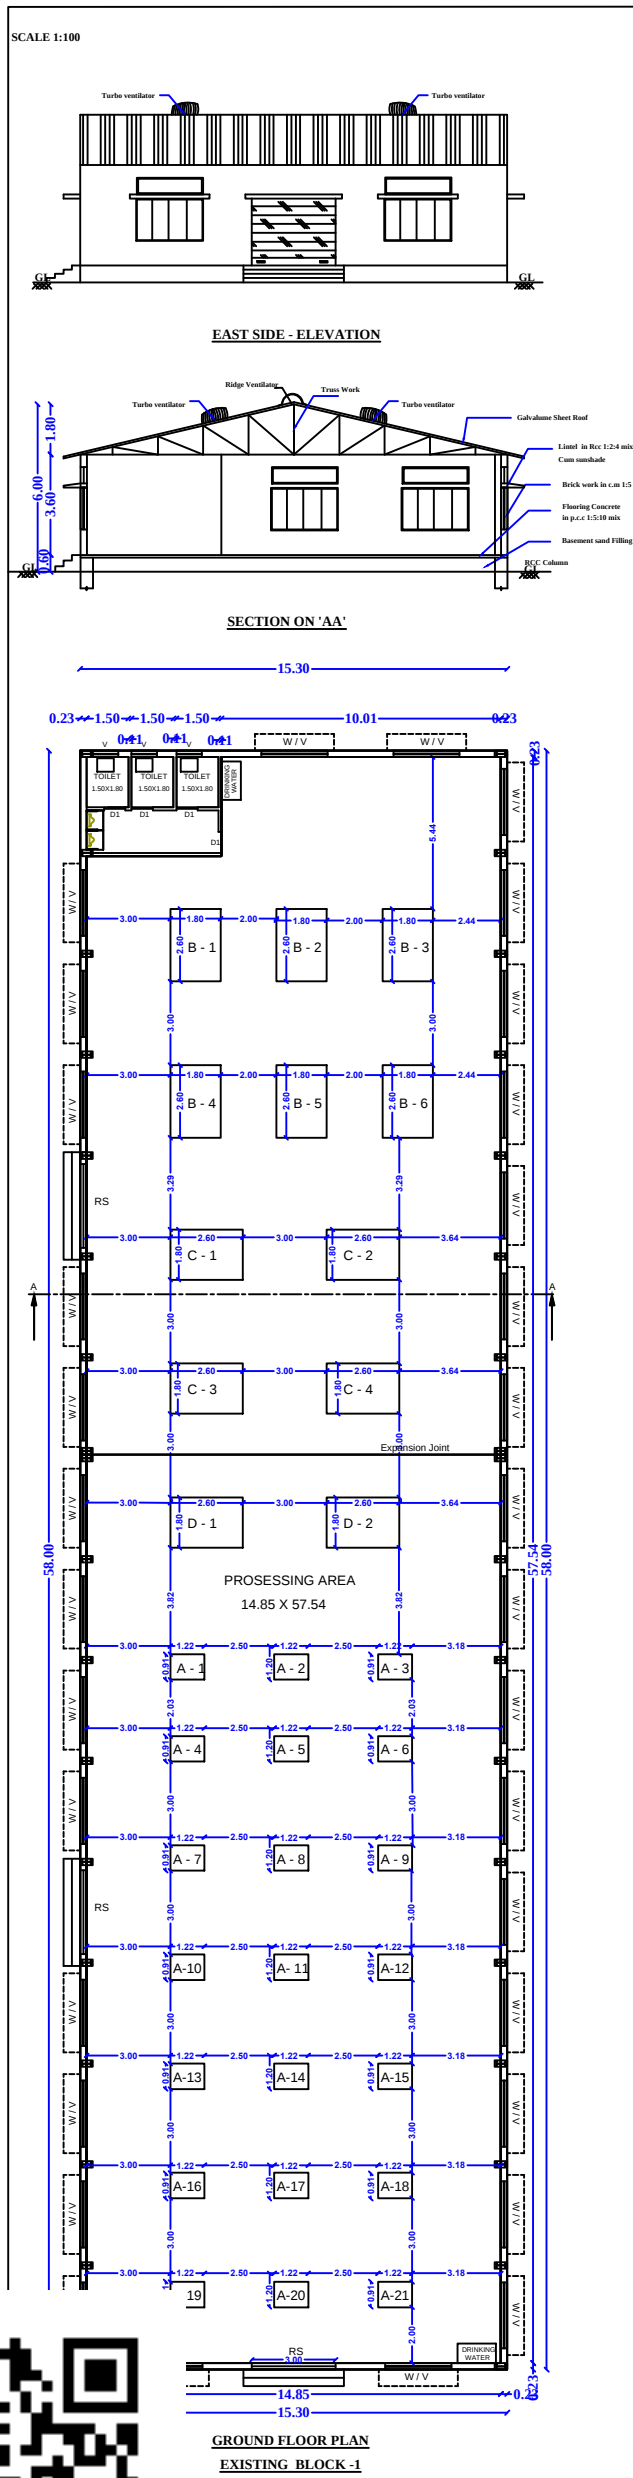

SHEET - 1/2

PLAN SHOWING THE EXISTING AND ADDITIONAL CONSTRUCTION OF A GALVALUME SHEET ROOF INDUSTRIAL BUILDING FOR "GARMENTS AND PACKAGING" (GREEN INDUSTRY) INDUSTRY WITH INSTALLATION OF 76 HP "S.F. NO. 171 / 2D AT KATHAPARAI VILLAGE & PANCAHYAT, KARUR PANCHAYAT UNION, MANMANGALAM TALUK, KARUR DISTRICT.

EXISTING APPROVAL DETAILS
APPLICATION NO -SWP/BPA/007078/2023 & DATE - 16-02-2023

SITE APPROVAL NO -SWP/DTCP/KARUR/SITE APPROVAL NO: 82/2023

BUILDING APPROVAL NO -SWP/KARUR/DTCP/BP/APPROVAL NO:04/2023

AREA DETAILS		SQ.M
AREA OF THE SITE (AS PER PATTA)		9650.00
DOCUMENT AREA		9650.00

EXISTING BUILDING AREA DETAIL

DESCRIPTION	FSI	NON FSI	TOTAL BUILD UP AREA	
BLOCK 1	INDUSTRIAL BUILDING- 1	906.36	-	906.36
BLOCK 2	INDUSTRIAL BUILDING- 2	894.60	-	894.60
BLOCK 3	TOILET	29.89	-	29.89
TOTAL		1830.85	-	1830.85

PROPOSED BUILDING AREA DETAIL

DESCRIPTION	FSI	NON FSI	TOTAL BUILD UP AREA	
BLOCK 4	INDUSTRIAL BUILDING- 3	1378.22	-	1378.22
TOTAL		1378.22	-	1378.22

GRAND TOTAL(EXISTING+PROPOSED) 3209.07

PLOT COVERAGE (P.C) - 33.25%

FLOOR SPACE INDEX (FSI) - 0.33

OSR AREA - 1057.35 SQMT (10.95%)

CALCULATION

PLOT COVERAGE = $\frac{3209.07}{9650.00} \times 100 = 33.25\%$

FSI = $\frac{3209.07}{9650.00} = 0.33 < 2.00$

S.L. NO.	DESCRIPTION	SIZE(M)
1	RS - ROLLING SHUTTER	2.44X2.13
2	MD - MAIN DOOR	2.44X2.13
3	D - DOOR	1.00X2.13
4	D1 - DOOR1	0.91X2.13
5	W - WINDOW	2.44X1.82
6	W1 - WINDOW 1	1.82X1.22
7	V - VENTILATOR	2.44X0.60
8	V1 - VENTILATOR	0.90X0.60

APPLICANT

Mrs.C.MALLIKA
W/o Mr.CHANDRASEKARAN

REGISTERED ENGINEER

Er.A.R.RAM PRASANTH B.E.AMIE.,
Registered Engineer
DTCP-Reg.no. RE/Gr-I/KRR/June2024/008
KCMC-Reg.no. 082/L/S/2019/00002
No : 17, Sengunthapuram First Cross,
KARUR - 639 002.
Mob : 96987 12221, office : 9698612221

REGISTERED CONSTRUCTION ENGINEER

M. Chinnarasu

Er.M.ARUNKUMAR B.E.,
Registered Construction Engineer
DTCP-Reg.no. RCE/001/KRR/JAN/2024
No : 17, Sengunthapuram First Cross,
Behind Hotel Royal Grand, Karur- 2.
Mob : 98432 21499

COLOUR INDEX

SITE BOUNDARY

PROPOSED BUILDING

EXISTING BUILDING

EXISTING ROAD

DRIVE WAY

RWH

REGISTERED STRUCTURAL ENGINEER

Er.S.ELAMATHI M.TECH (Struc), AMIE, MISE
Dist. Panel Engineer Class1A/G116558/2017
DTCP Regd. Structural Engineer Grade-1
Reg. No: RSE/Gr-1/004/KARUR/OCT/2024
Chief Executive
COGIPRO DESIGN AND CONSTRUCTION
983271, Rasi Nagar, Chinnu Andankovil Road
Opp to Rasi Apartment, Karur 639 002.

REGISTERED GEOTECHNICAL ENGINEER

Er.K.GANAPATHI B.E. M.E.(Soil Mech)/F.I.E., F.I.Y.D.L.H.(USA)
REGISTERED Geo-Tech Engineer / Chartered Engineer
(CMAA Regn No. GTE/1804022)
(DTCP Regn No. COL-GRN RSE/TE 2019/08012)
(M.P.A Regn No. GTE 002/2019)
GEOMATRI CONSULTANCY (Regn.No.330242233483E)
No.22, Thomas Street, Narimedu,
Madurai - 625 002, Ph: 786053 540, 7765785998
Email: geomatricsconsultancy@gmail.com



