



PLAN SHOWING THE PROPOSED CONSTRUCTION OF A R.C.C. ROOF GROUND FLOOR
COMMERCIAL BUILDING IN S.F.NO:839/3A & 4A PART, PLOT NO:1 AT VASANTHAM COLONY,
PUNNAM VILLAGE AND PANCHAYAT, K.PARAMATHI UNION,
PUGALUR TALUK, KARUR DISTRICT.

OWNER : 1.Mr.S.ASWINRAAM S/o SURESH.
2.Mrs.P.SUGANYA D/o PERIYASAMY.
DOCUMENT NO: 1418/2022.

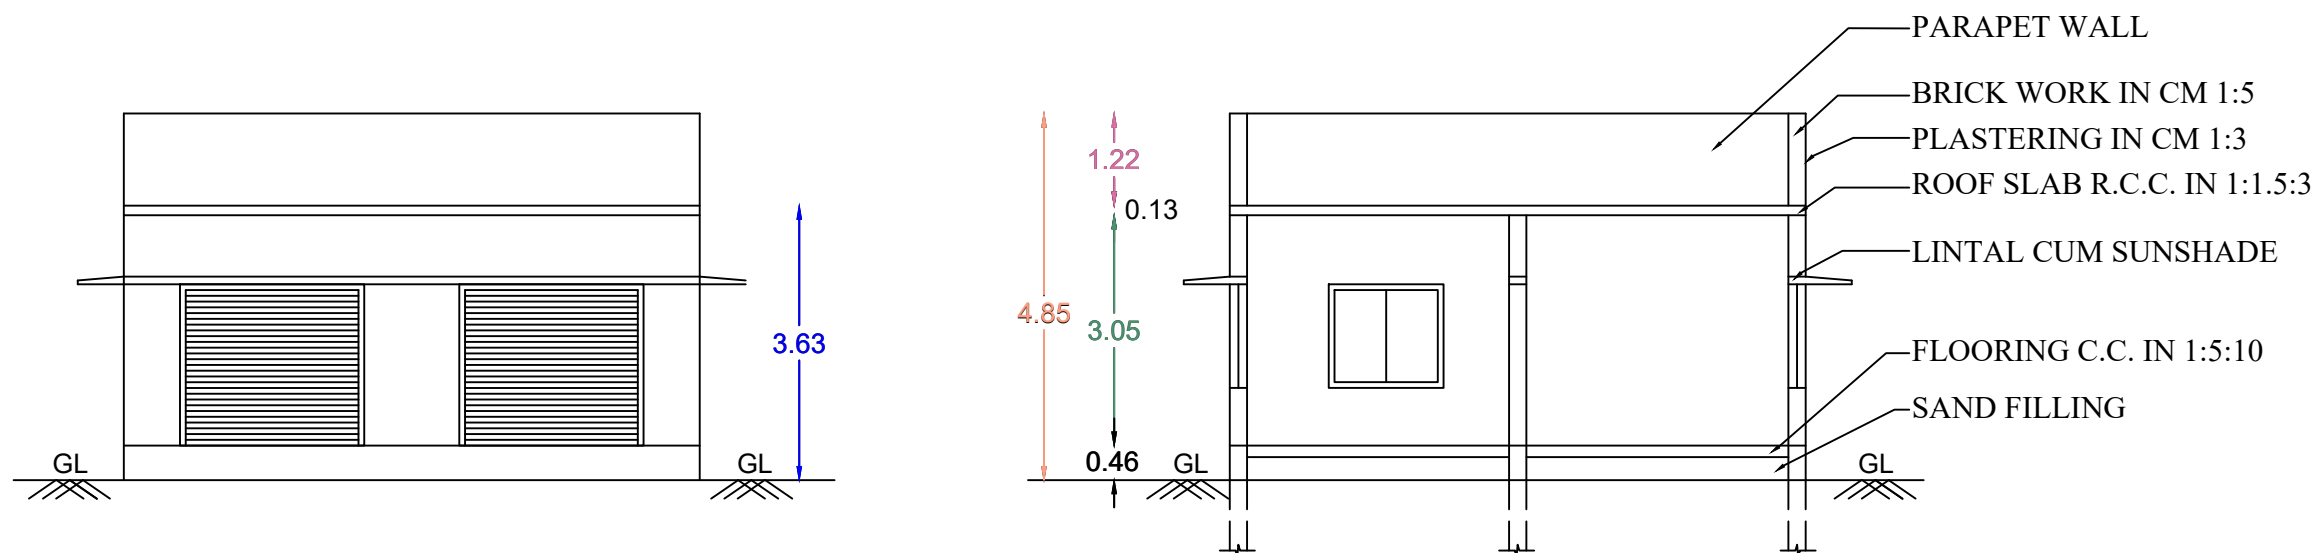


ELEVATION


SECTION NO A-A

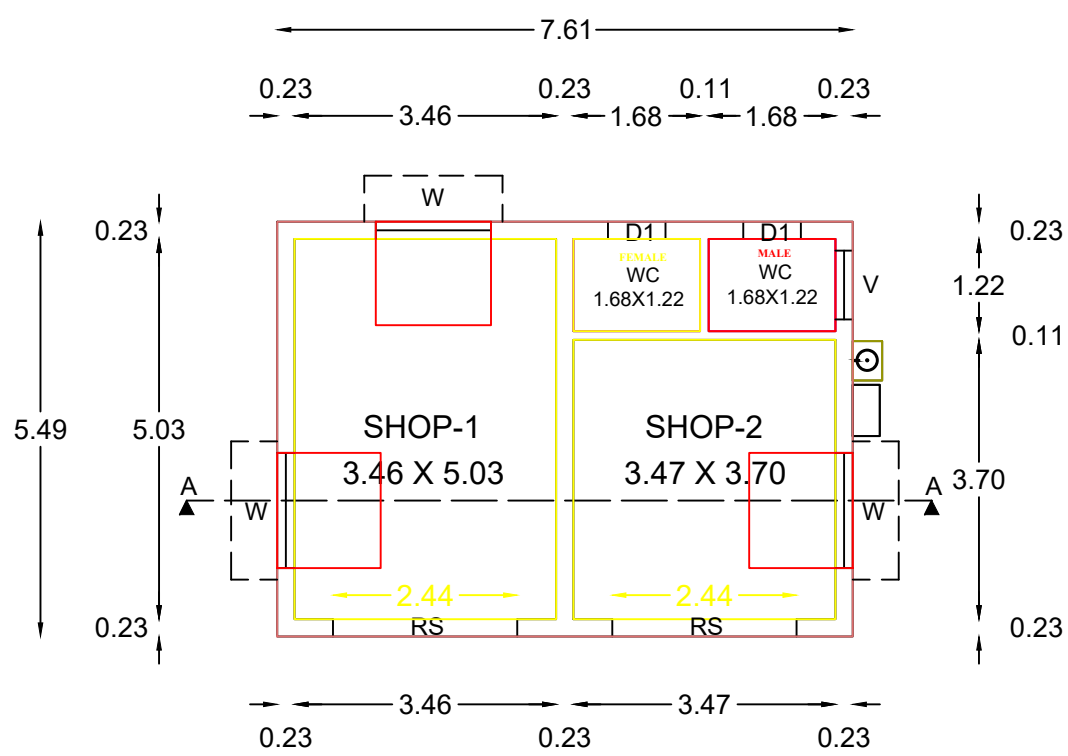



GROUND FLOOR PLAN

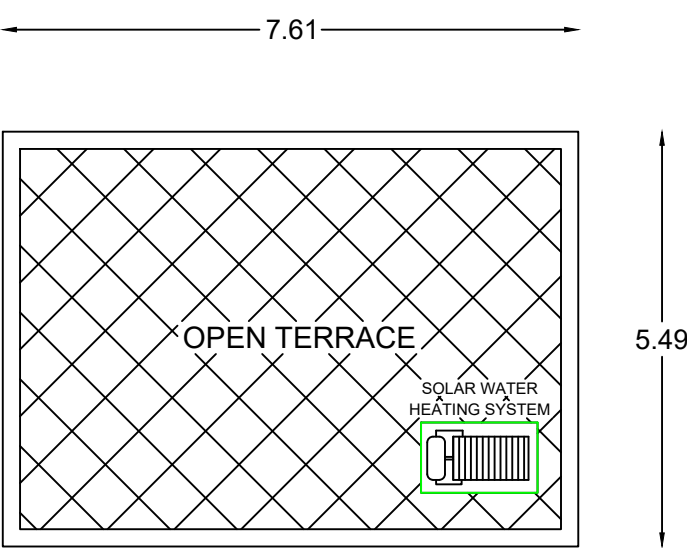

TERRACE FLOOR PLAN

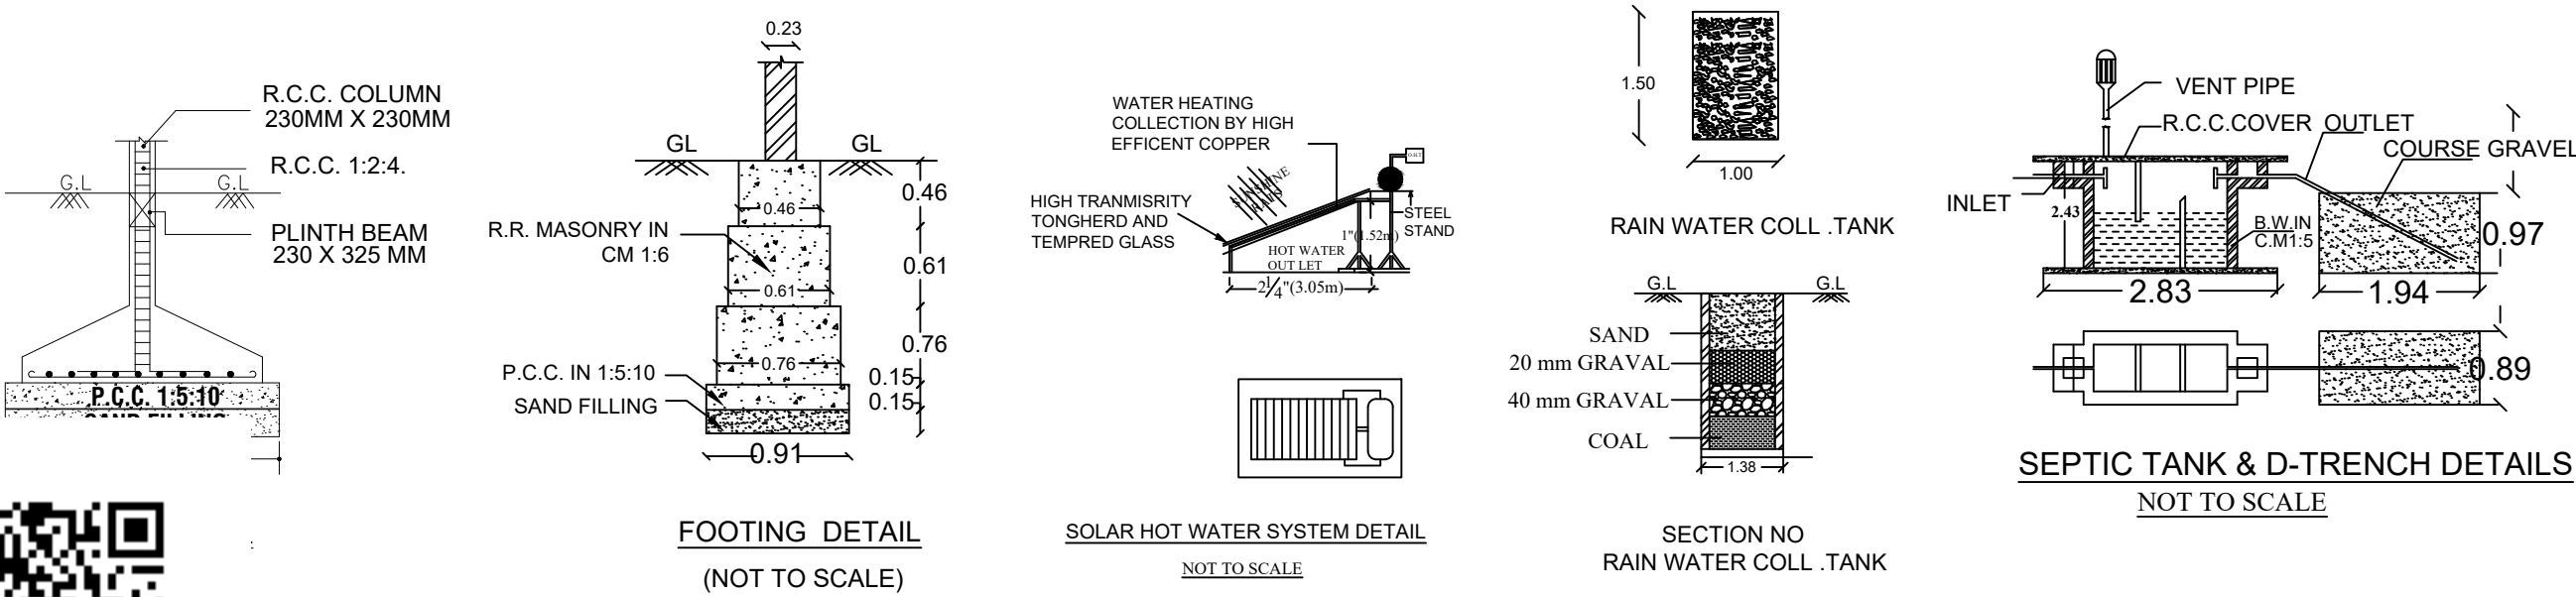

SITE PLAN
(SCALE - 1:100)

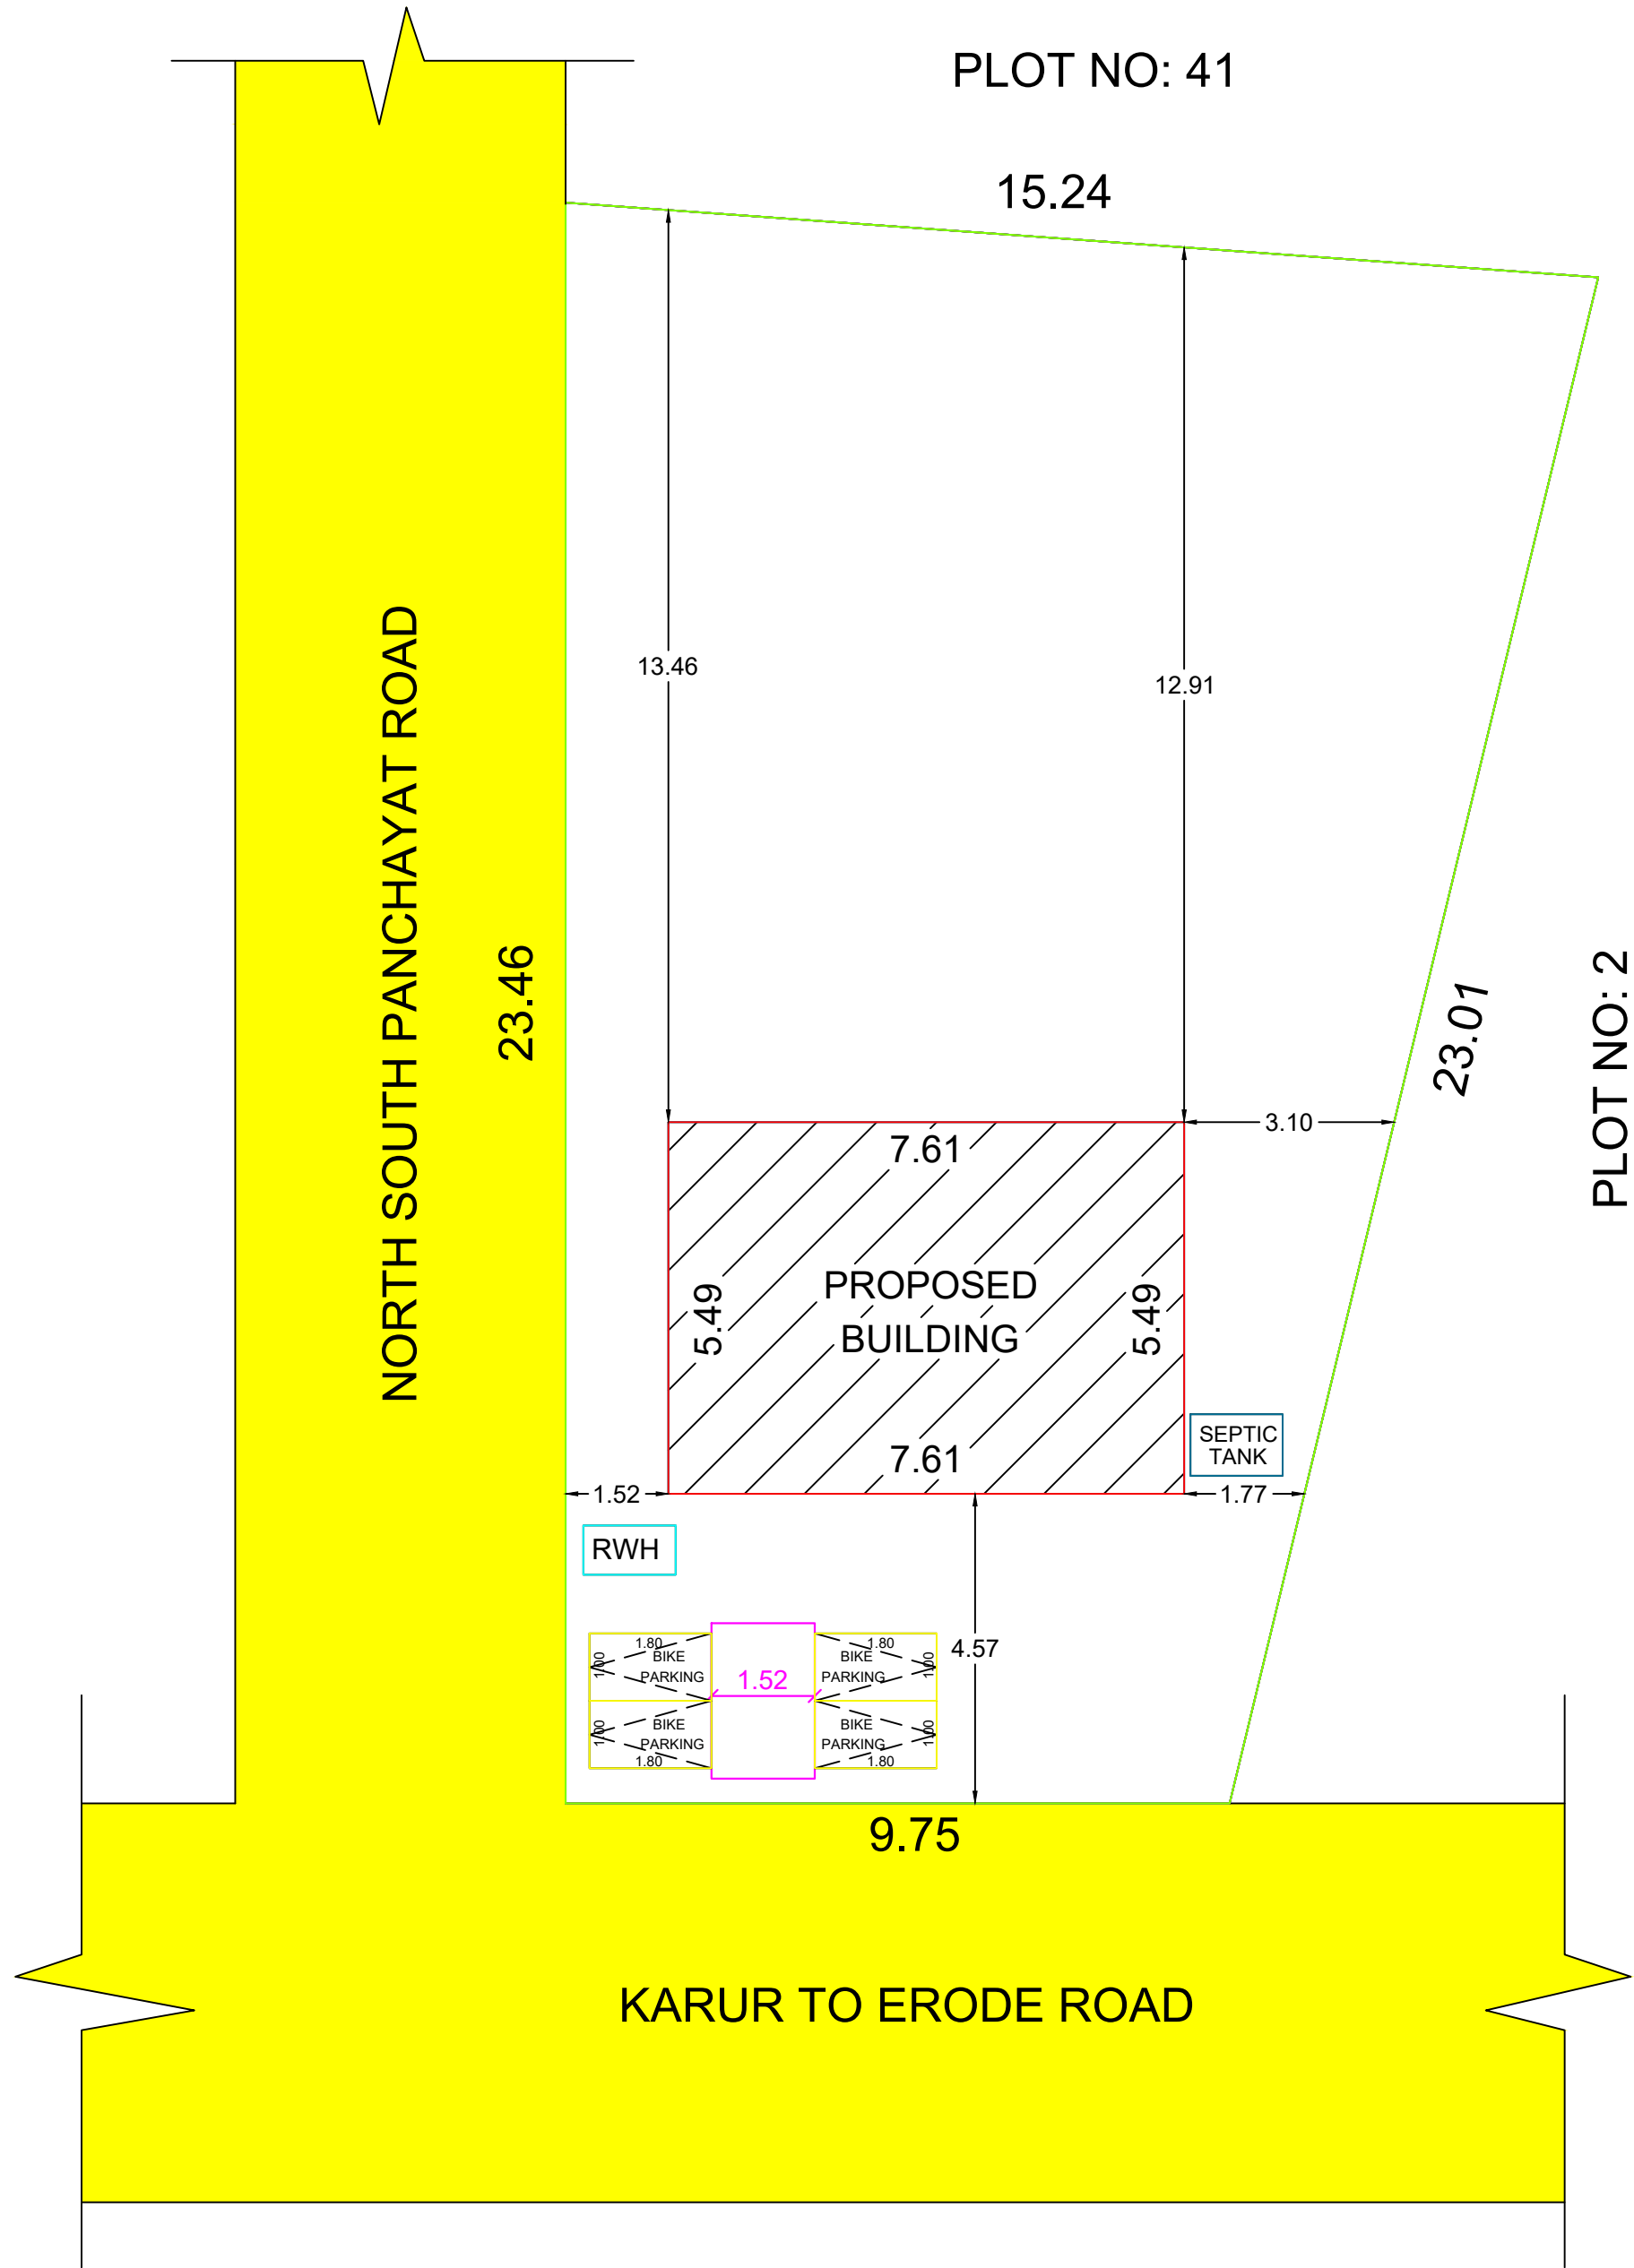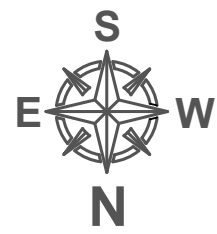

SITE DETAILS:

SITE SHOWN IN	-	
BUILDING SHOWN IN	-	
ROAD SHOWN IN	-	

AREA DETAILS:	IN Sq.Ft	IN Sq.M
AREA OF PLOT EXTENT (DOCUMENT)	3126.25	290.43
FMB/PLR PLOT EXTENT	3126.25	290.43
SUPER IMPOSED PLOT EXTENT	3126.25	290.43
AREA OF GROUND FLOOR	449.61	41.77
CARPET AREA OF BUILDING	359.62	33.41
AREA OF OPEN SPACE	2676.57	248.66
PLOT COVERAGE		14.38%
FSI		0.143 < 2
CAR		NILL
TWO WHEELER		4 NOS

JOINERIES DETAILS	IN R.FT	IN R.MT
RS - ROLLING SHUTTER	8'0" X 7'0"	2.44 X 2.13
D1 - DOOR	2'6" X 7'0"	0.76 X 2.13
W - WINDOW	5'0" X 4'6"	1.52 X 1.37
V - VENTILATOR	3'0" X 2'6"	0.91 X 0.76

NOTES:-
1. ALL DIMENSIONS ARE IN METER.
2. SOLAR WATER HEATING SYSTEM PROVIDED.
3. RAINWATER HARVESTING FACILITIES PROVIDED.
4. SULLAGE WASTE FROM TOILET WILL BE CONNECTED INTO EXISTING DRAINAGE SYSTEM.
5. WATER FACILITIES PROVIDED.

OWNER

P. Suganya

Mrs.S.SUGANYA,
D/o PERIYASAMY,
(GURADIAN OF ASWINRAAM)

REGISTERED ENGINEER :

Dr. S. Sathya Moorthy

Dr. S. SATHYAMOORTHY, DCE., LBS.,
License No: 082/F23464/2016,
36/A, Padikattuthurai, KARUR - 639 001.
Cell: 98943 62362