
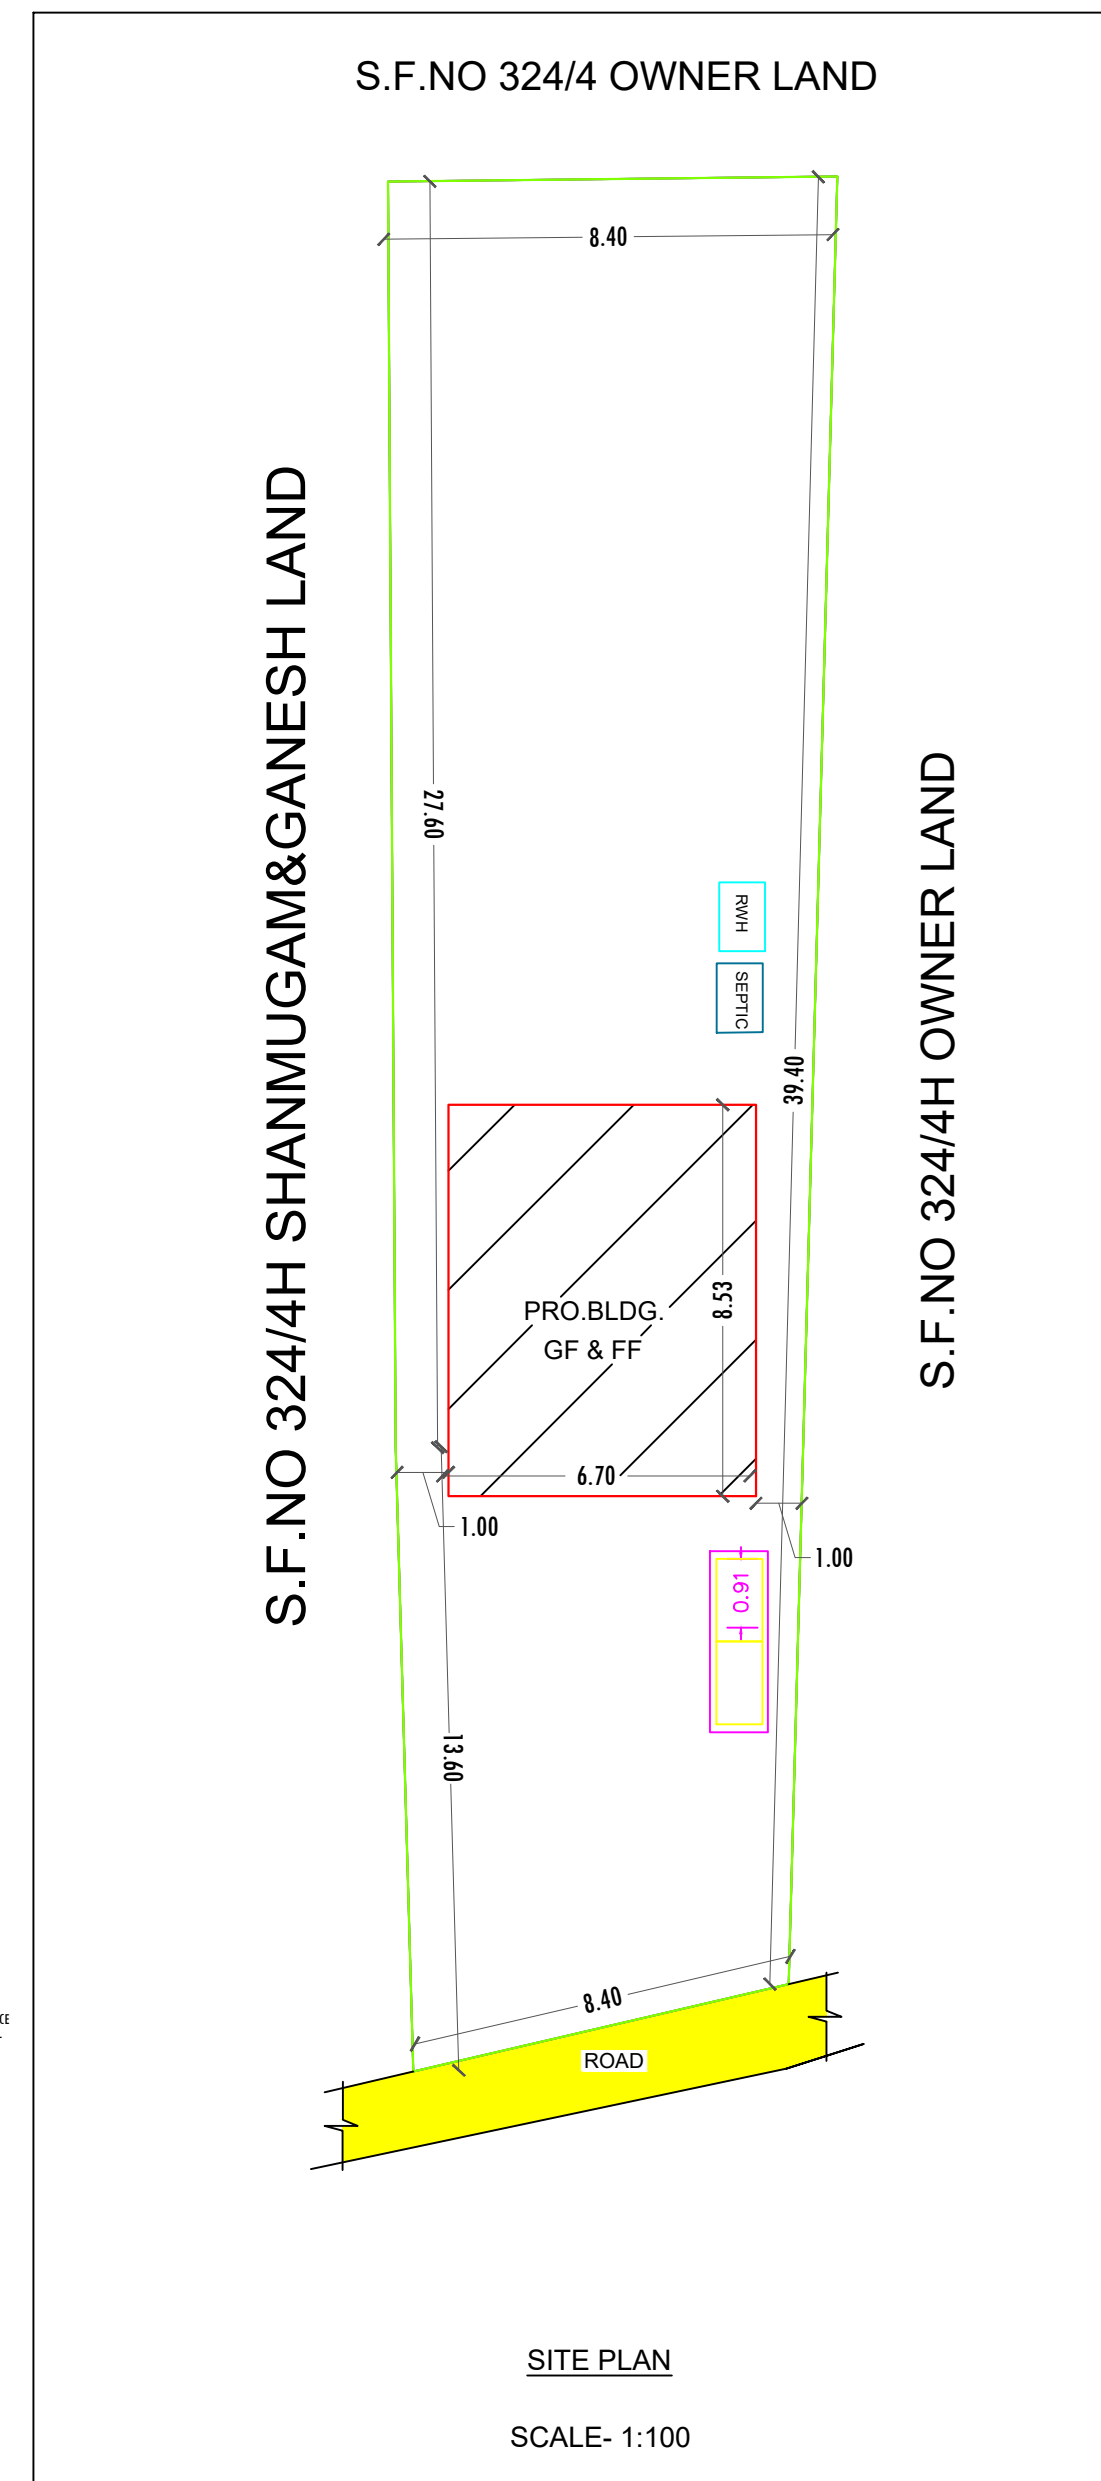
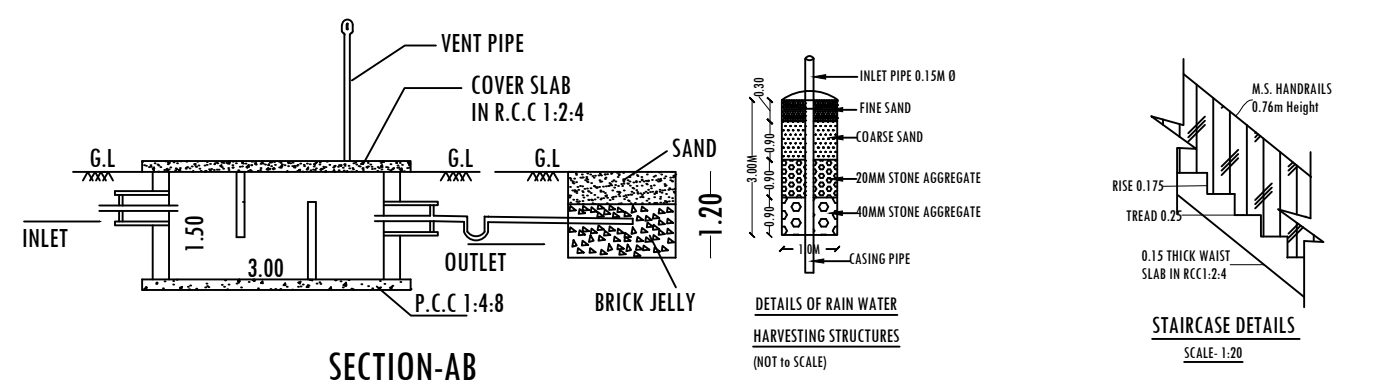
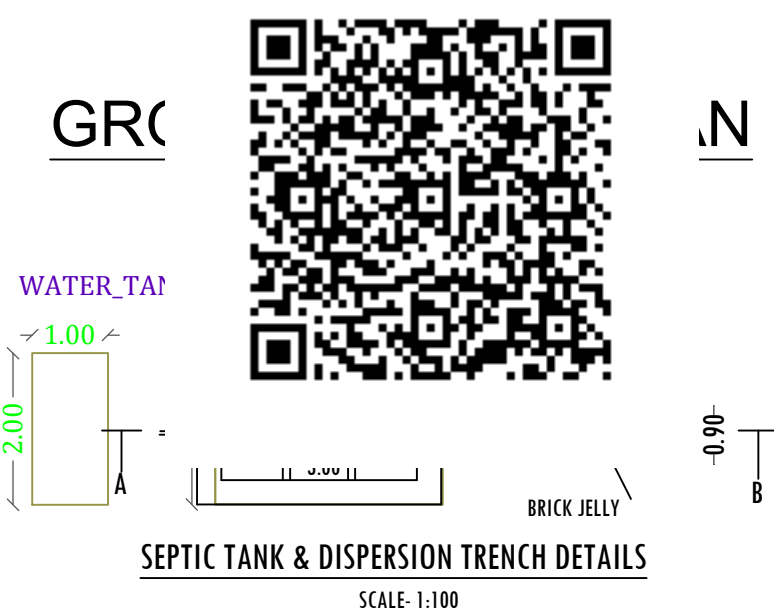
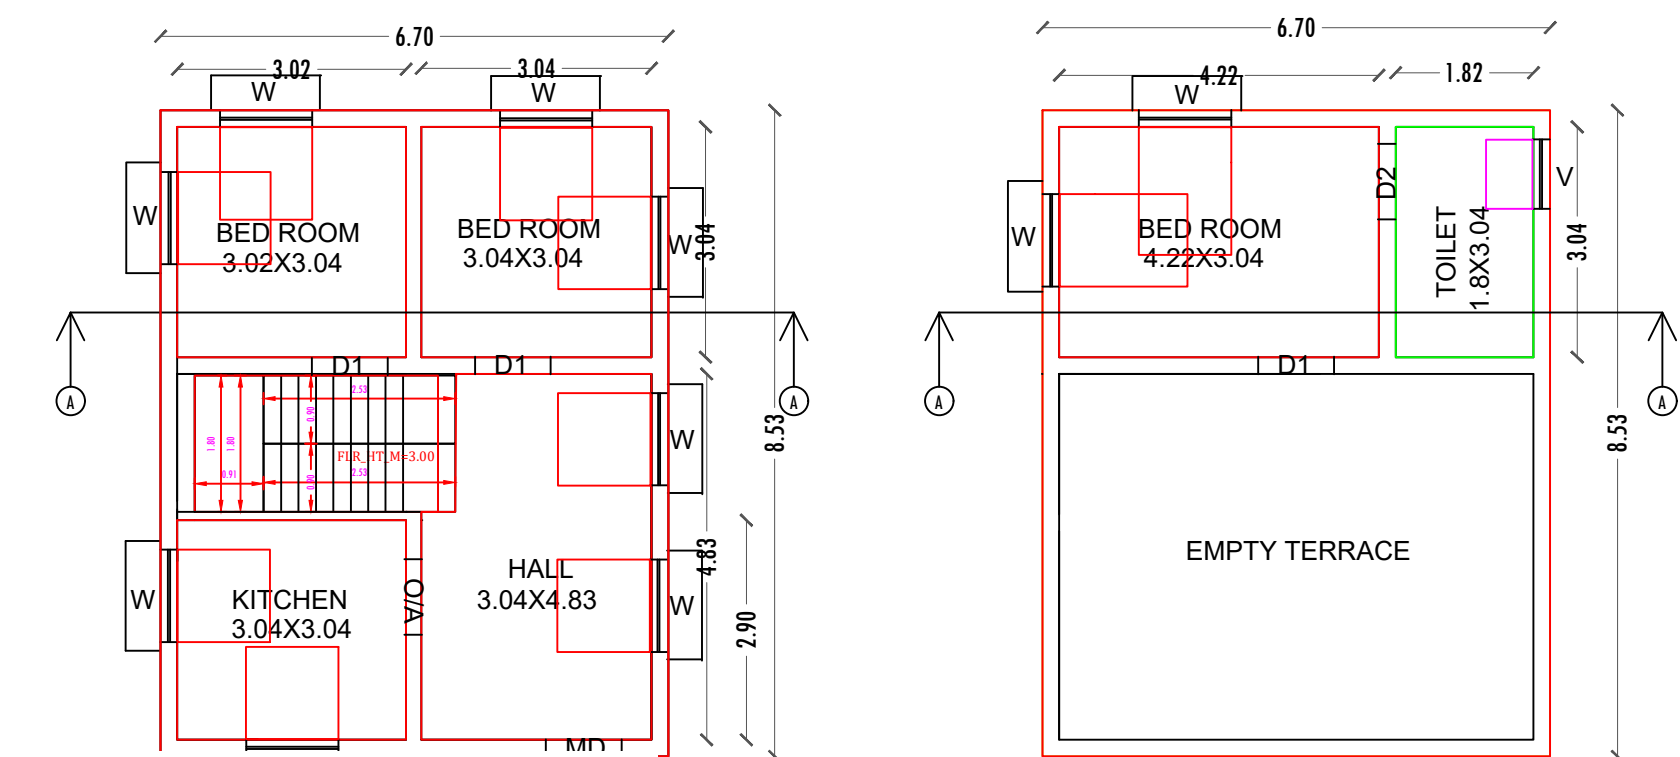
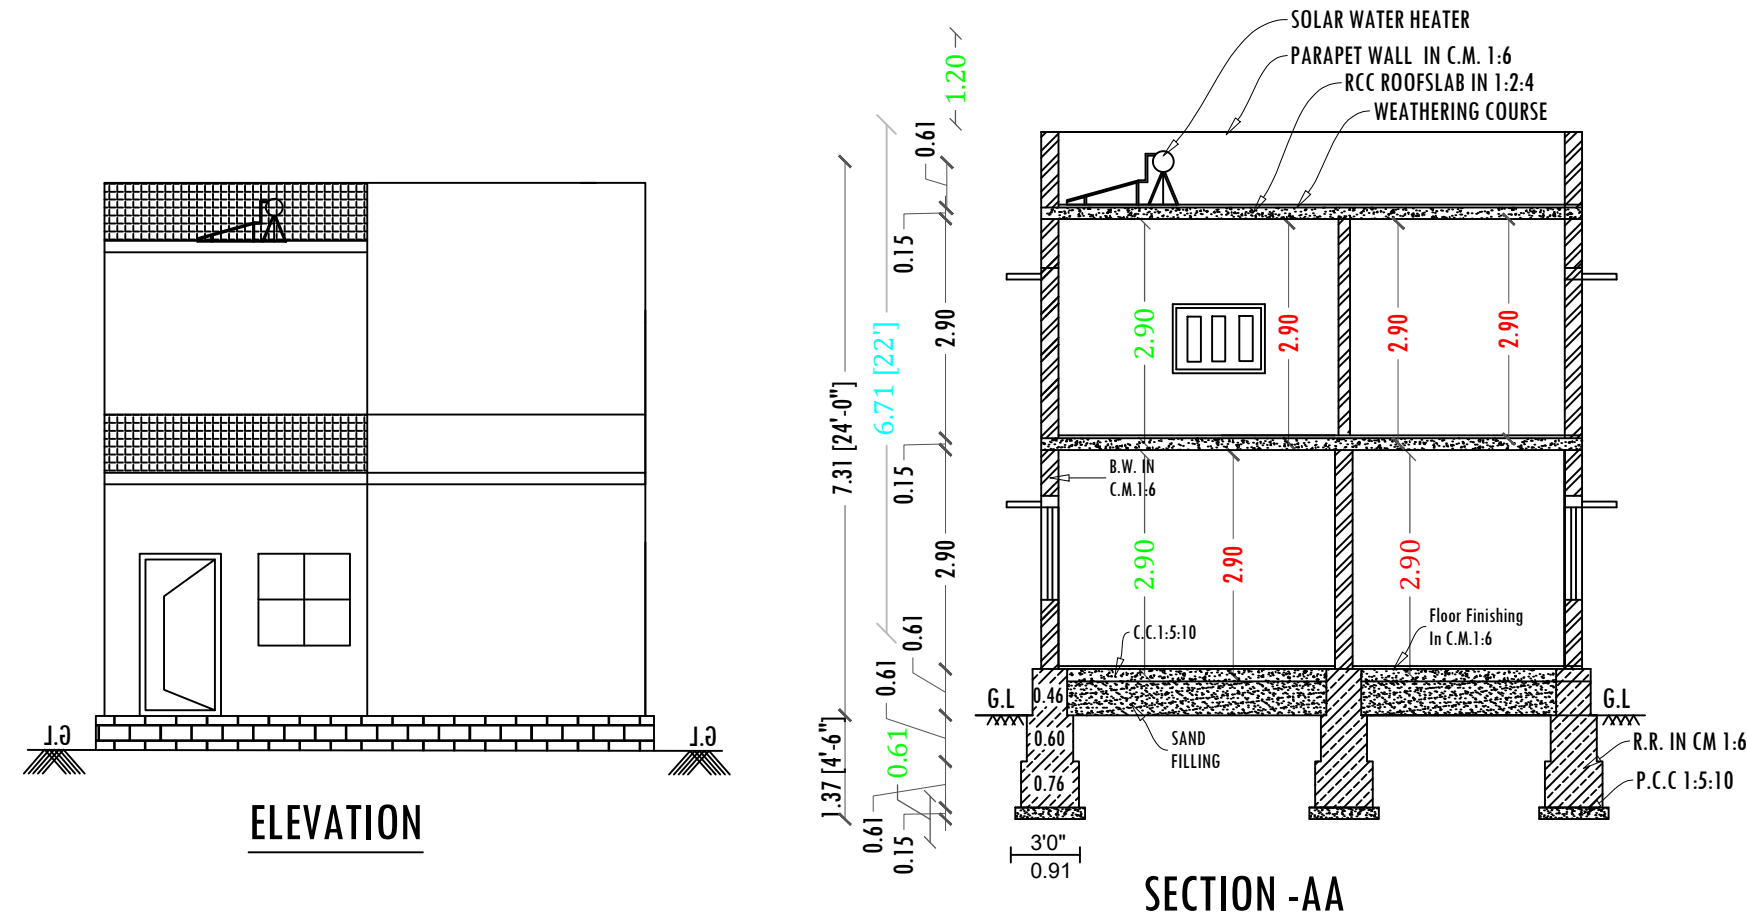


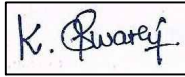

COLOUR INDEX		
SITE BOUNDRY		
PROPOSED BUILDING		
EXISTING ROAD		
AREA DETAILS		
PARTICULARS	Sq.Ft	Sq.Mt
TOTAL AREA OF SITE	3702.60	343.98
PLINTH AREA OF THE BLDG-GF	616.00	57.22
PLINTH AREA OF THE BLDG-FF	220.00	20.43
TOTAL PLINTH AREA	836.00	77.65
OPEN SPACE	3086.60	286.76
PLOT COVERAGE		
PLOT COVERAGE		16.63 %
FLOOR SPACE INDEX		0.22
SCHEDULE OF JOINERIES		
MAIN DOOR	0.99 X2.13	MD
DOOR (Bed room)	0.99 X2.13	D1
DOOR (Toilet)	0.76 X2.13	D2
OPEN (Kitchen)	0.91X 2.13	O
WINDOW	1.22X1.22	W
VENTILATOR	0.91X1.22	V
APPLICANT		
Mr.P.NAVANEETHAN ENGINEER		
 Er.K.Swathi., B.E.,CIVIL, Consulting/Registered Engineer, KCMC-Reg.No:082/LS/2021/00008, Plot-21, Teachers colony,Balaji nagar Thanthonimalai, Karur - 639 005. Mobile : 7868924898, 9688037242 Email : swathicivil006@gmail.com		