
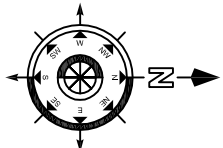


PLAN SHOWING THE PROPOSED CONSTRUCTION OF R.C.C ROOF GROUND & FIRST FLOOR RESIDENTIAL BUILDING IN NATHAM SF NO-864/ 9A, NATHAM PATTA NO-328, AT AGRAHARAM , NANJAI PUGALUR PANCHAYAT, PUGALUR TALUK, KARUR DISTRICT.

APPLICANT: 1. THIRU.K.SUBRAMANIAM, S/O. KOLANDASAMY
2. THIRU.K.SRINIVASAN, S/O. KOLANDASAMY

NOTE: AFTER DEMOLISHING THE EXISTING BUILDING
DOOR NO-2/ 43B & 2/ 43B/ 1





REFERENCE.	
M - Door	- 40" X 70" - 1.22 X 2.13
D - Door	- 30" X 70" - 0.91 X 2.13M
DI - Door	- 26" X 70" - 0.76 X 2.13M
W - Window	- 60" X 60" - 1.83 X 1.83M
W - Window	- 46" X 46" - 1.37 X 1.37M
V - Ventilator	- 30" X20" - 1.00X0.61M

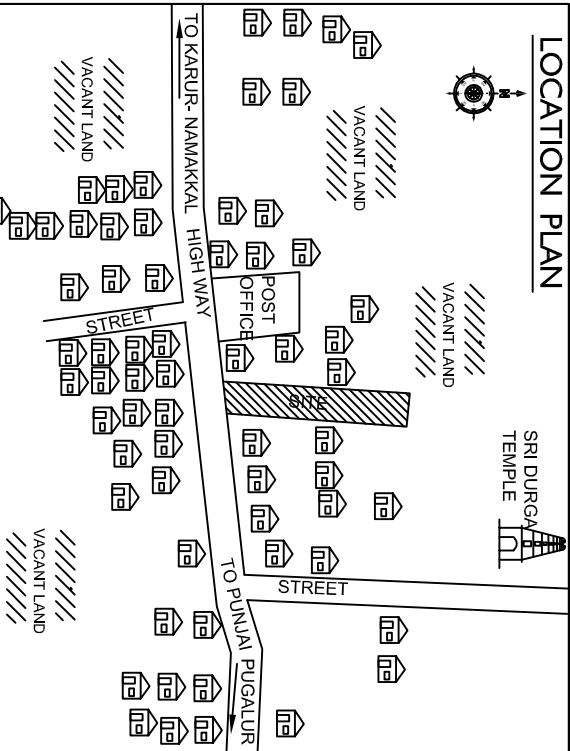


SITE PLAN

AS PER DOCUMENT

SCALE.
PLAN - 1:100 SITE PLAN - 1:200
ALL DIMENSIONS ARE IN "METRE & FEET"

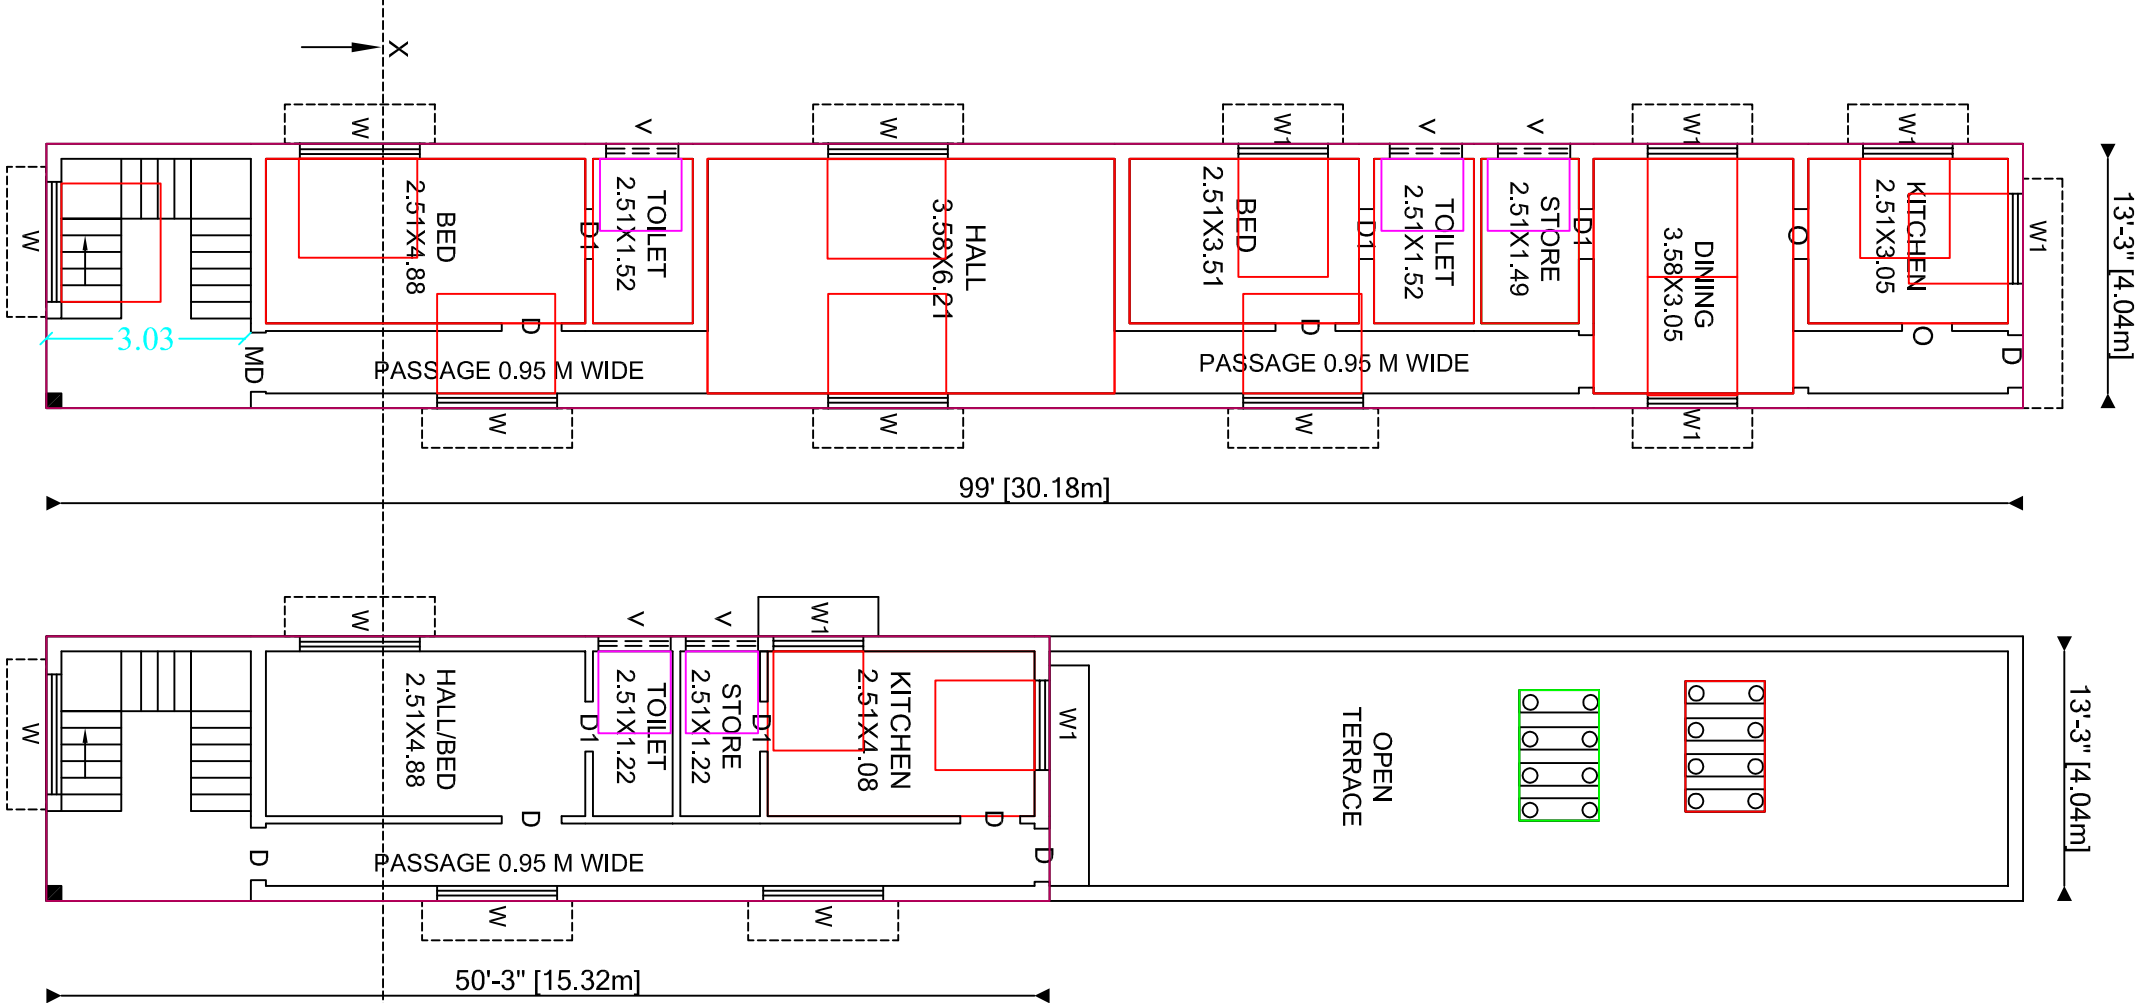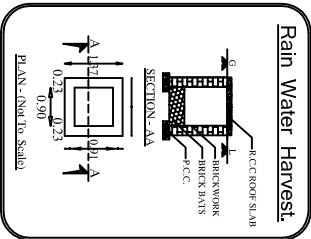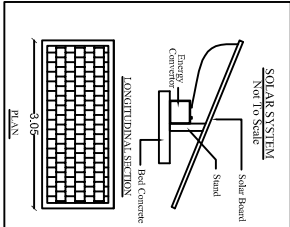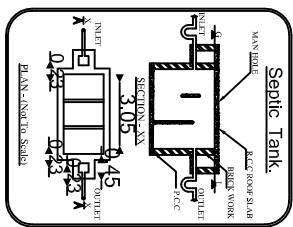


GROUND FLOOR PLAN.

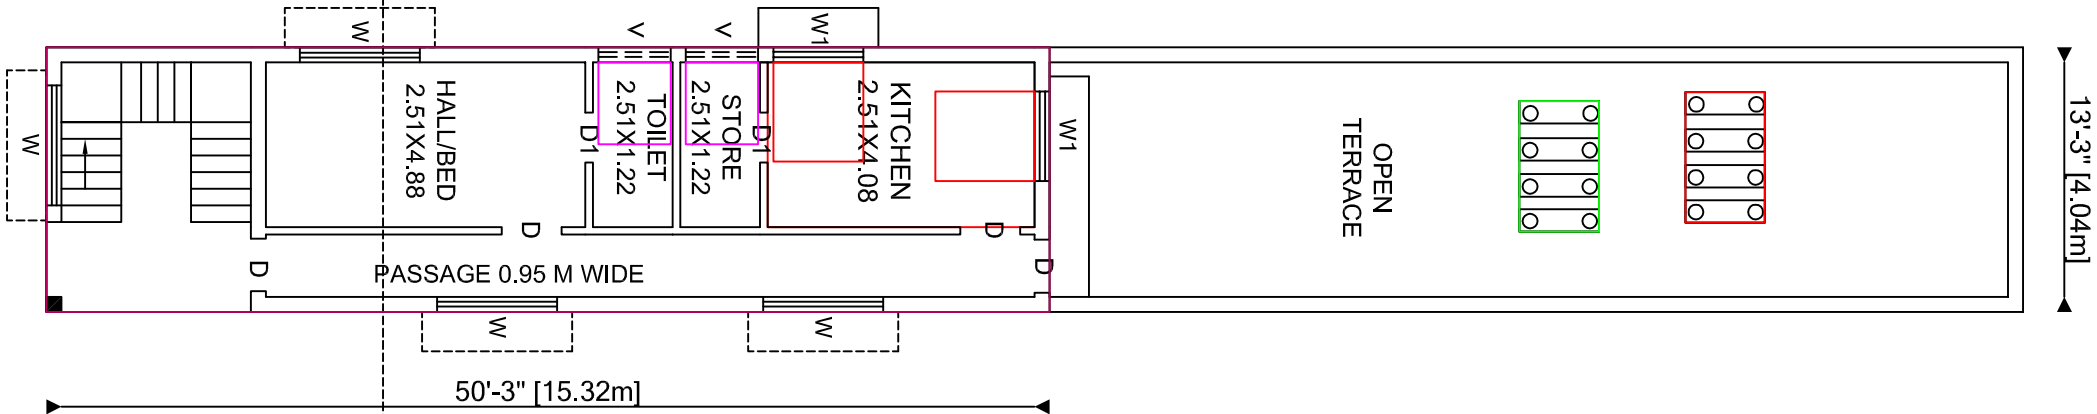


FIRST FLOOR PLAN.

SECTION ON-X-Y

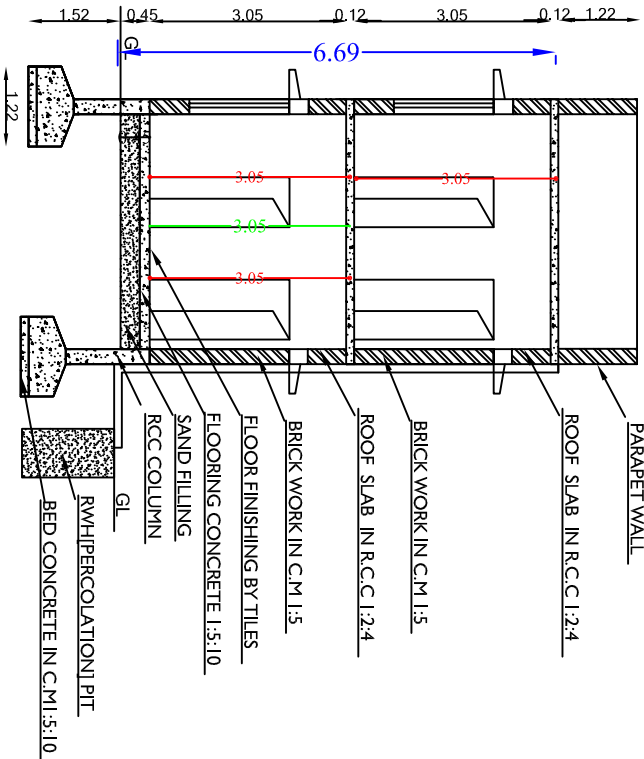


ELEVATION

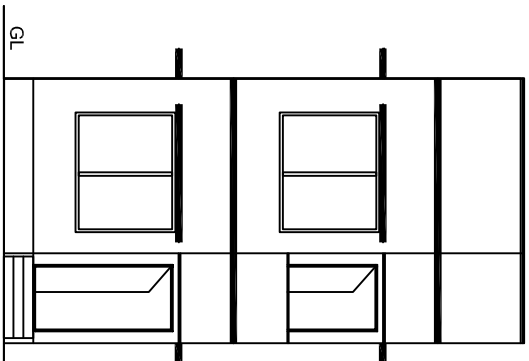

NATHAM SF NO- 573/ F

SEENIVASAN LAND

NATHAM LAND

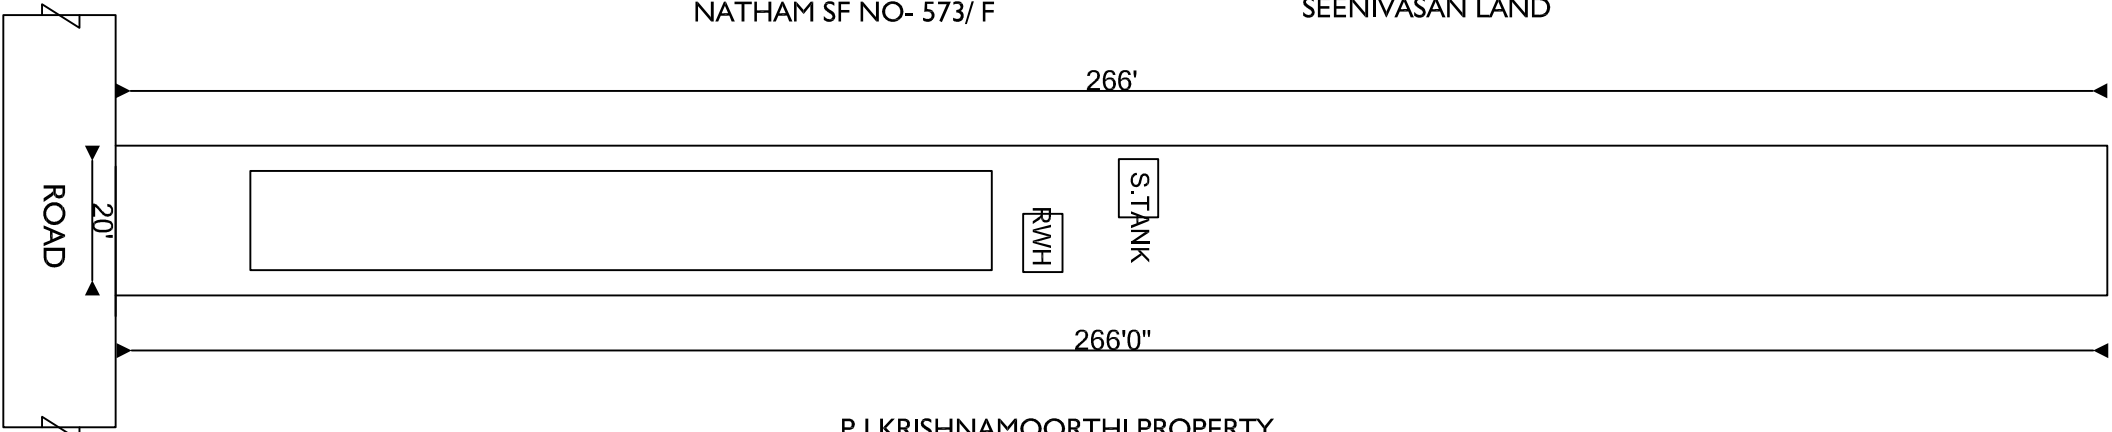

P.J.KRISHNAMOORTHII PROPERTY

REGISTERED ENGINEER.

K.P.P.Raj

Dr. K. P. PRADEEP B.E., AMISE
Licensed Building Surveyor
Consulting Civil Engineer
Reg. No. 187/LS/2022/06008
56/2, Thavuttupalayam - 633 113
Nanjai P



AREA DETAILS	SQ.FT	SQ.M
SITE AREA AS PER DOCUMENT	5320.00	494.24
PLINTH AREA		
GROUND FLOOR	1311.75	121.86
FIRST FLOOR	665.81	61.85
TOTAL	1977.56	183.71
CARPET AREA		
GROUND FLOOR	789.10	73.30
FIRST FLOOR	308.34	28.64
TOTAL	1097.44	101.94

PLOT COVERAGE-24.65%
TOTAL FSI/AREA- 0.37

APPLICANT.

1. THIRU K.SUBRAMANIAM,
2. THIRU K.SRINIVASAN,

1. Thiru K. Subramaniam
2. Thiru K. Srinivasan