

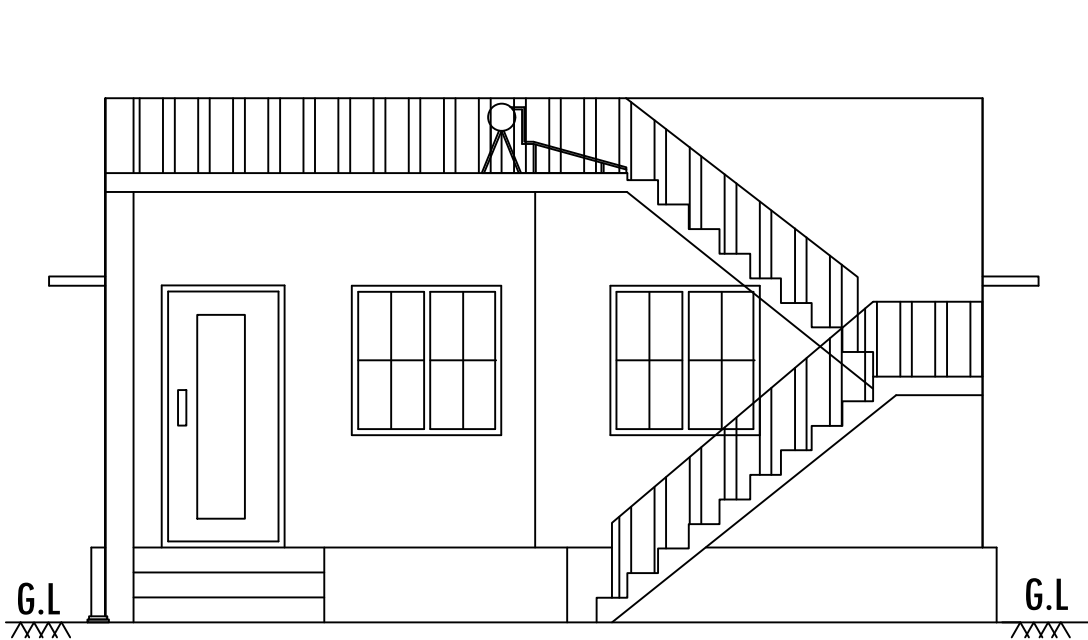



PLAN SHOWING THE PROPOSED CONSTRUCTION OF GROUND FLOOR R.C.C. ROOF
RESIDENTIAL BUILDING IN S.F.No: 189/2A2C, AT GUDALUR VILLAGE & PANCHAYAT,
KULITHALAI TALUK, KARUR DISTRICT.

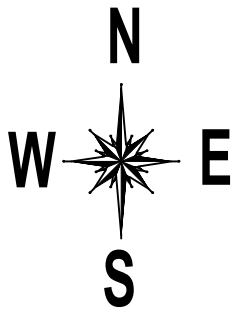


ELEVATION

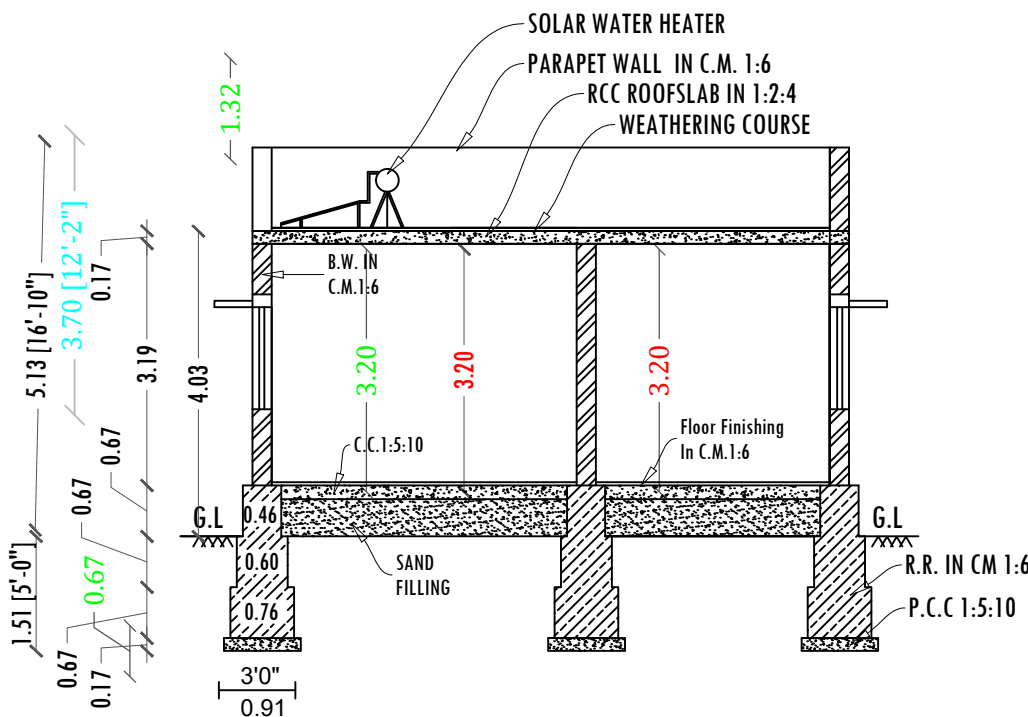


SECTION-AA

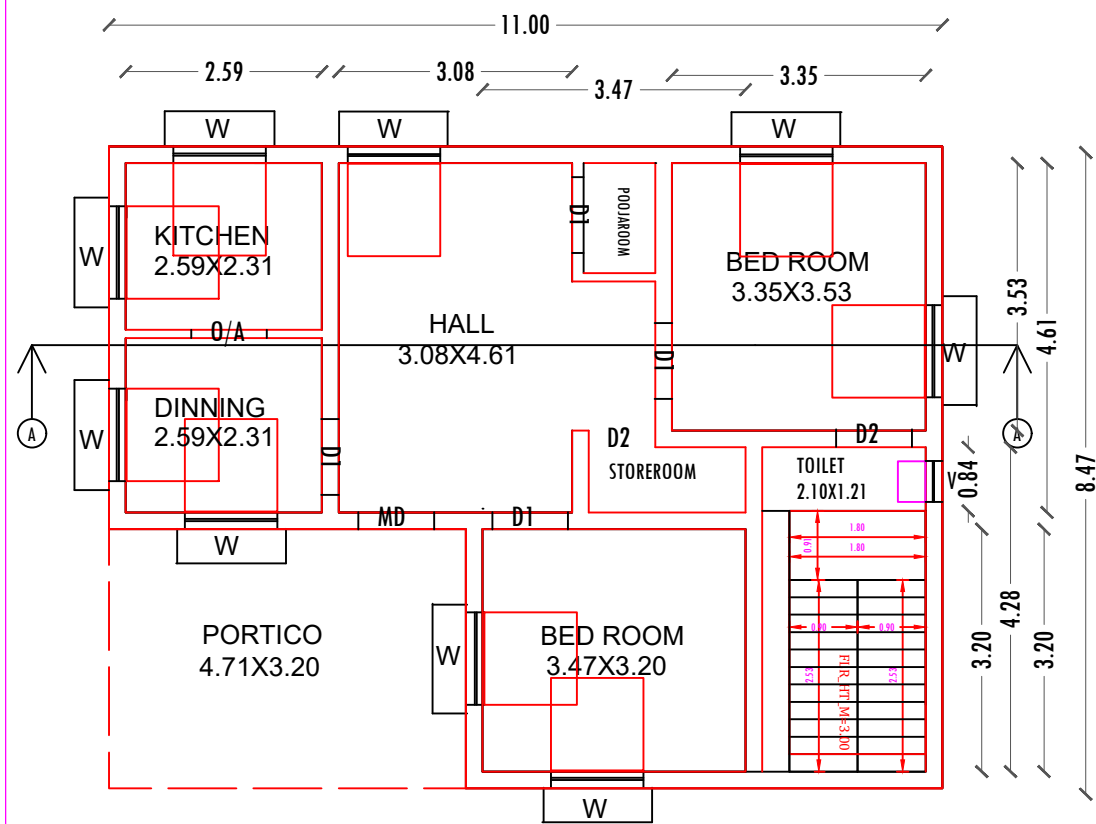


GROUND FLOOR PLAN

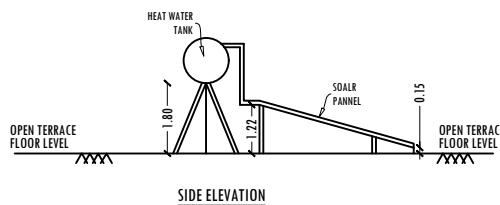

SIDE ELEVATION

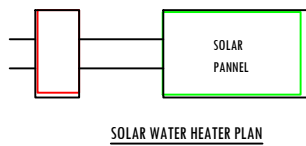


SOLAR WATER HEATER PLAN

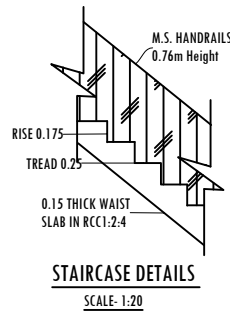


STAIRCASE DETAILS
SCALE- 1:20




SEPTIC TANK & DISPERSION TRENCH DETAILS
SCALE- 1:100

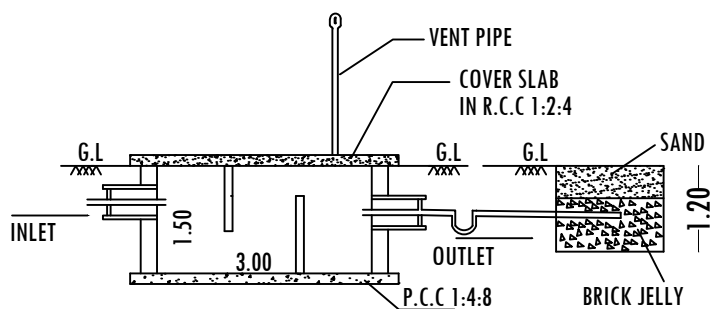

SECTION-AB

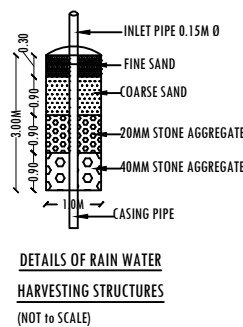

DETAILS OF RAIN WATER
HARVESTING STRUCTURES
(NOT TO SCALE)

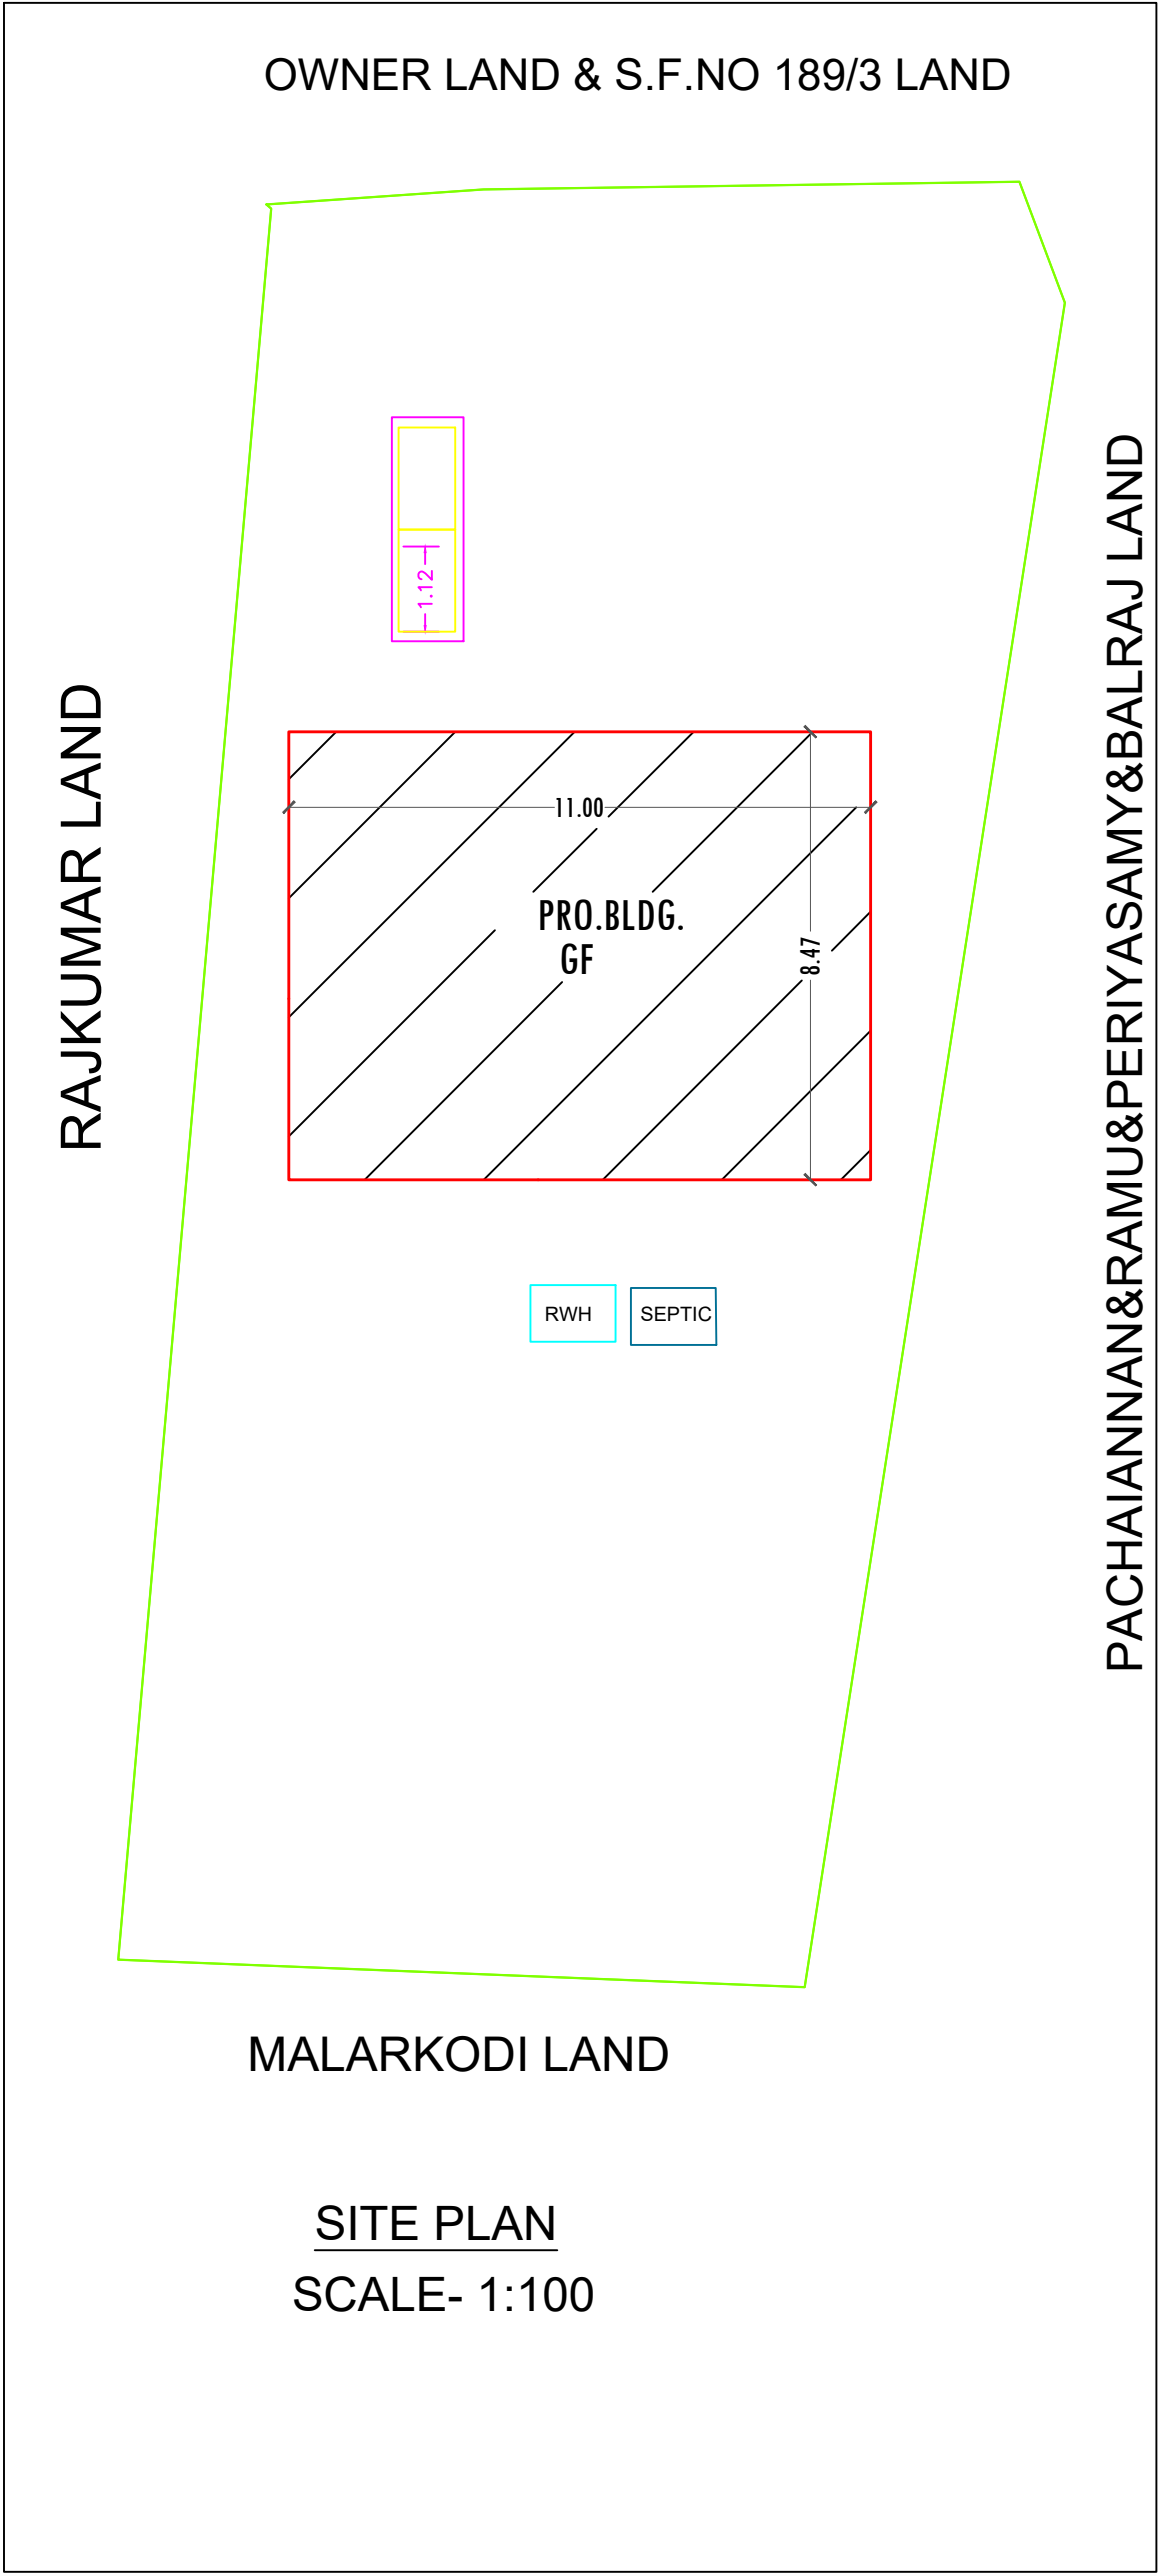

COLOUR INDEX		
SITE BOUNDRY		
PROPOSED BUILDING		
EXISTING ROAD		
AREA DETAILS		
PARTICULARS	Sq.Ft	Sq.Mt
TOTAL AREA OF SITE	15102.25	1403.04
PLINTH AREA OF THE BLDG-GF	1003.00	93.17
OPEN SPACE	14099.25	1308.38
PLOT COVERAGE		
PLOT COVERAGE		6.6 %
FLOOR SPACE INDEX		0.066
SCHEDULE OF JOINERIES		
MAIN DOOR	0.99 X2.13	MD
DOOR (Bed room)	0.99 X2.13	D1
DOOR (Toilet)	0.76 X2.13	D2
OPEN (Kitchen)	0.91X 2.13	0
WINDOW	1.22X1.22	W
VENTILATOR	0.91X1.22	V
APPLICANT		
Mr.M.SATHEESHKUMAR		
ENGINEER		
Er.K.Swathi., B.E.,CIVIL, Consulting/Registered Engineer, KCMC-Reg.No:082/LS/2021/00008, Plot-21, Teachers colony,Balaji nagar Thanthonimalai, Karur - 639 005. Mobile : 7868924898, 9688037242 Email : swathicivil006@gmail.com		