
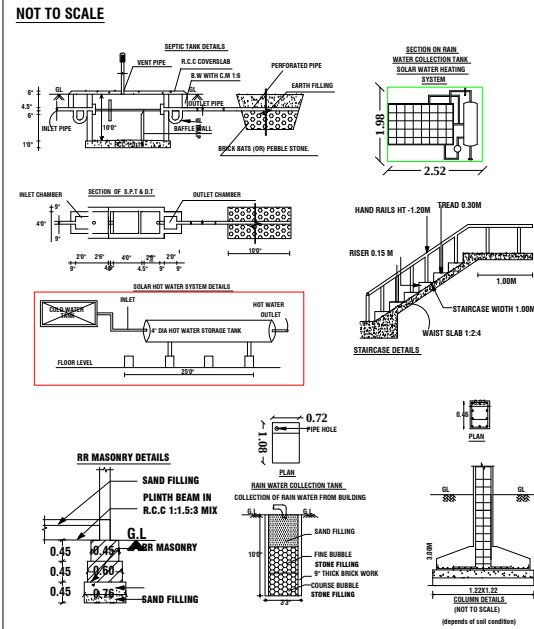



PLAN SHOWING THE PROPOSED CONSTRUCTION OF A A.C.C ROOF RESIDENTIAL BUILDING IN GROUND FLOOR IN S.F.NO :581/B1PART,AT PAVITHIRAM VILLAGE AND PANCHAYAT,K.PARAMATHI PANCHAYAT UNION , PUGALUR TALUK ,KARUR DISTRICT.

NAME OF THE OWNER : M/S.KARUR PREM TEX WIND FARM INDIA PRIVATE LIMITED.

Mr.S.RAAM KUMAR S/o Mr.V.C.SELVAN.

SCALE - [1:100]

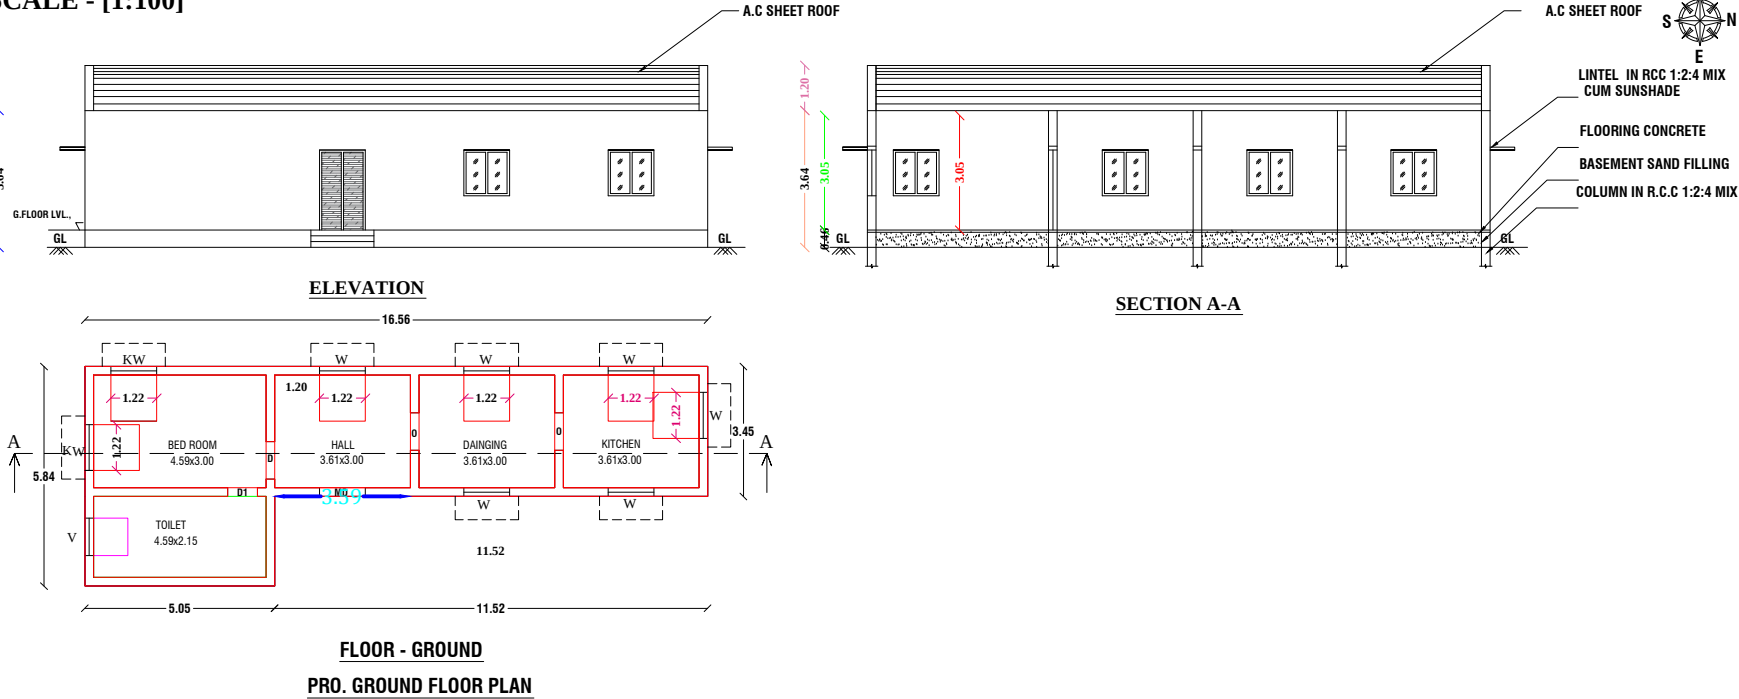

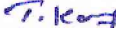SCHEDULE OF JOINERIES			
REFERENCE		IN FEET	IN METER
MD	MAIN DOOR	4'0"X7'0"	1.21X2.13
D1	DOOR	3'3"X7'0"	1.00X2.13
D2	DOOR	2'6"X7'0"	0.76X2.13
O	OPEN	3'3"X7'0"	1.00X2.13
KW	KITCHEN WINDOW	4'0"X4'0"	1.21X1.21
W	WINDOW	4'0"X4'0"	1.21X1.21
V	VENTILATOR	3'3"X3'0"	1.00X0.92
AREA OF CALCULATION			
		SQ.FT	SQ.M
AREA OF PLOT EXTENT		250801.20	23300.00
FMB/PLR PLOT EXTENT		250801.20	23300.00
AS PER DOCUMENT		250801.20	23300.00
AREA OF PROPOSED EXTENT (TAKEN AREA)		4833.14	449.01
SUPER IMPOSED PLOT BOUNDARY		4833.14	449.01
AREA OF ACC BUILDING G.F		745.08	69.22
AREA OF OPEN SPACE		4088.05	379.79
CARPET AREA OF G.F		612.90	56.94
PERCENTAGE OF SITE COVERAGE		- 15.41%	
FLOOR SPACE INDEX [NON PREMIUM]		- 0.15	
PARKING			
NO.OF OPEN CAR PARKING (2.5X5.00)		- 0 NOS.	
NO.OF OPEN TWO WHEELER PARKING (1.0X1.80)		- 1 NOS.	
COLORS INDEX			
EXISTING ROAD SHOWN IN		-	
BOUNDARY SHOWN IN		-	
PRO.BUILDING SHOWN IN		-	
RAIN WATER COLLECTION TANK		-	
NAME OF THE OWNER :			
<u>FOR KARUR PREM TEX WIND FARM INDIA PRIVATE LIMITED.</u>			
			
DIRECTOR			
KARUR PREM TEX WIND FARM INDIA PRIVATE LIMITED.			
Mr.S.RAAM KUMAR S/o Mr.V.C.SELVAN.			
REGISTERED ARCHITECT/ ENGINEER :			
			
Er.T. Karthick DCE., Consulting / Registered Engineer DTCP-Reg.no:RE/Gr-III/006/Karur/Nov/2022 No.1 Engineer Arcade, 5thCross, Sengunthapuram, Karur - 639002. Mobile: 8248205054,9786147589			

