
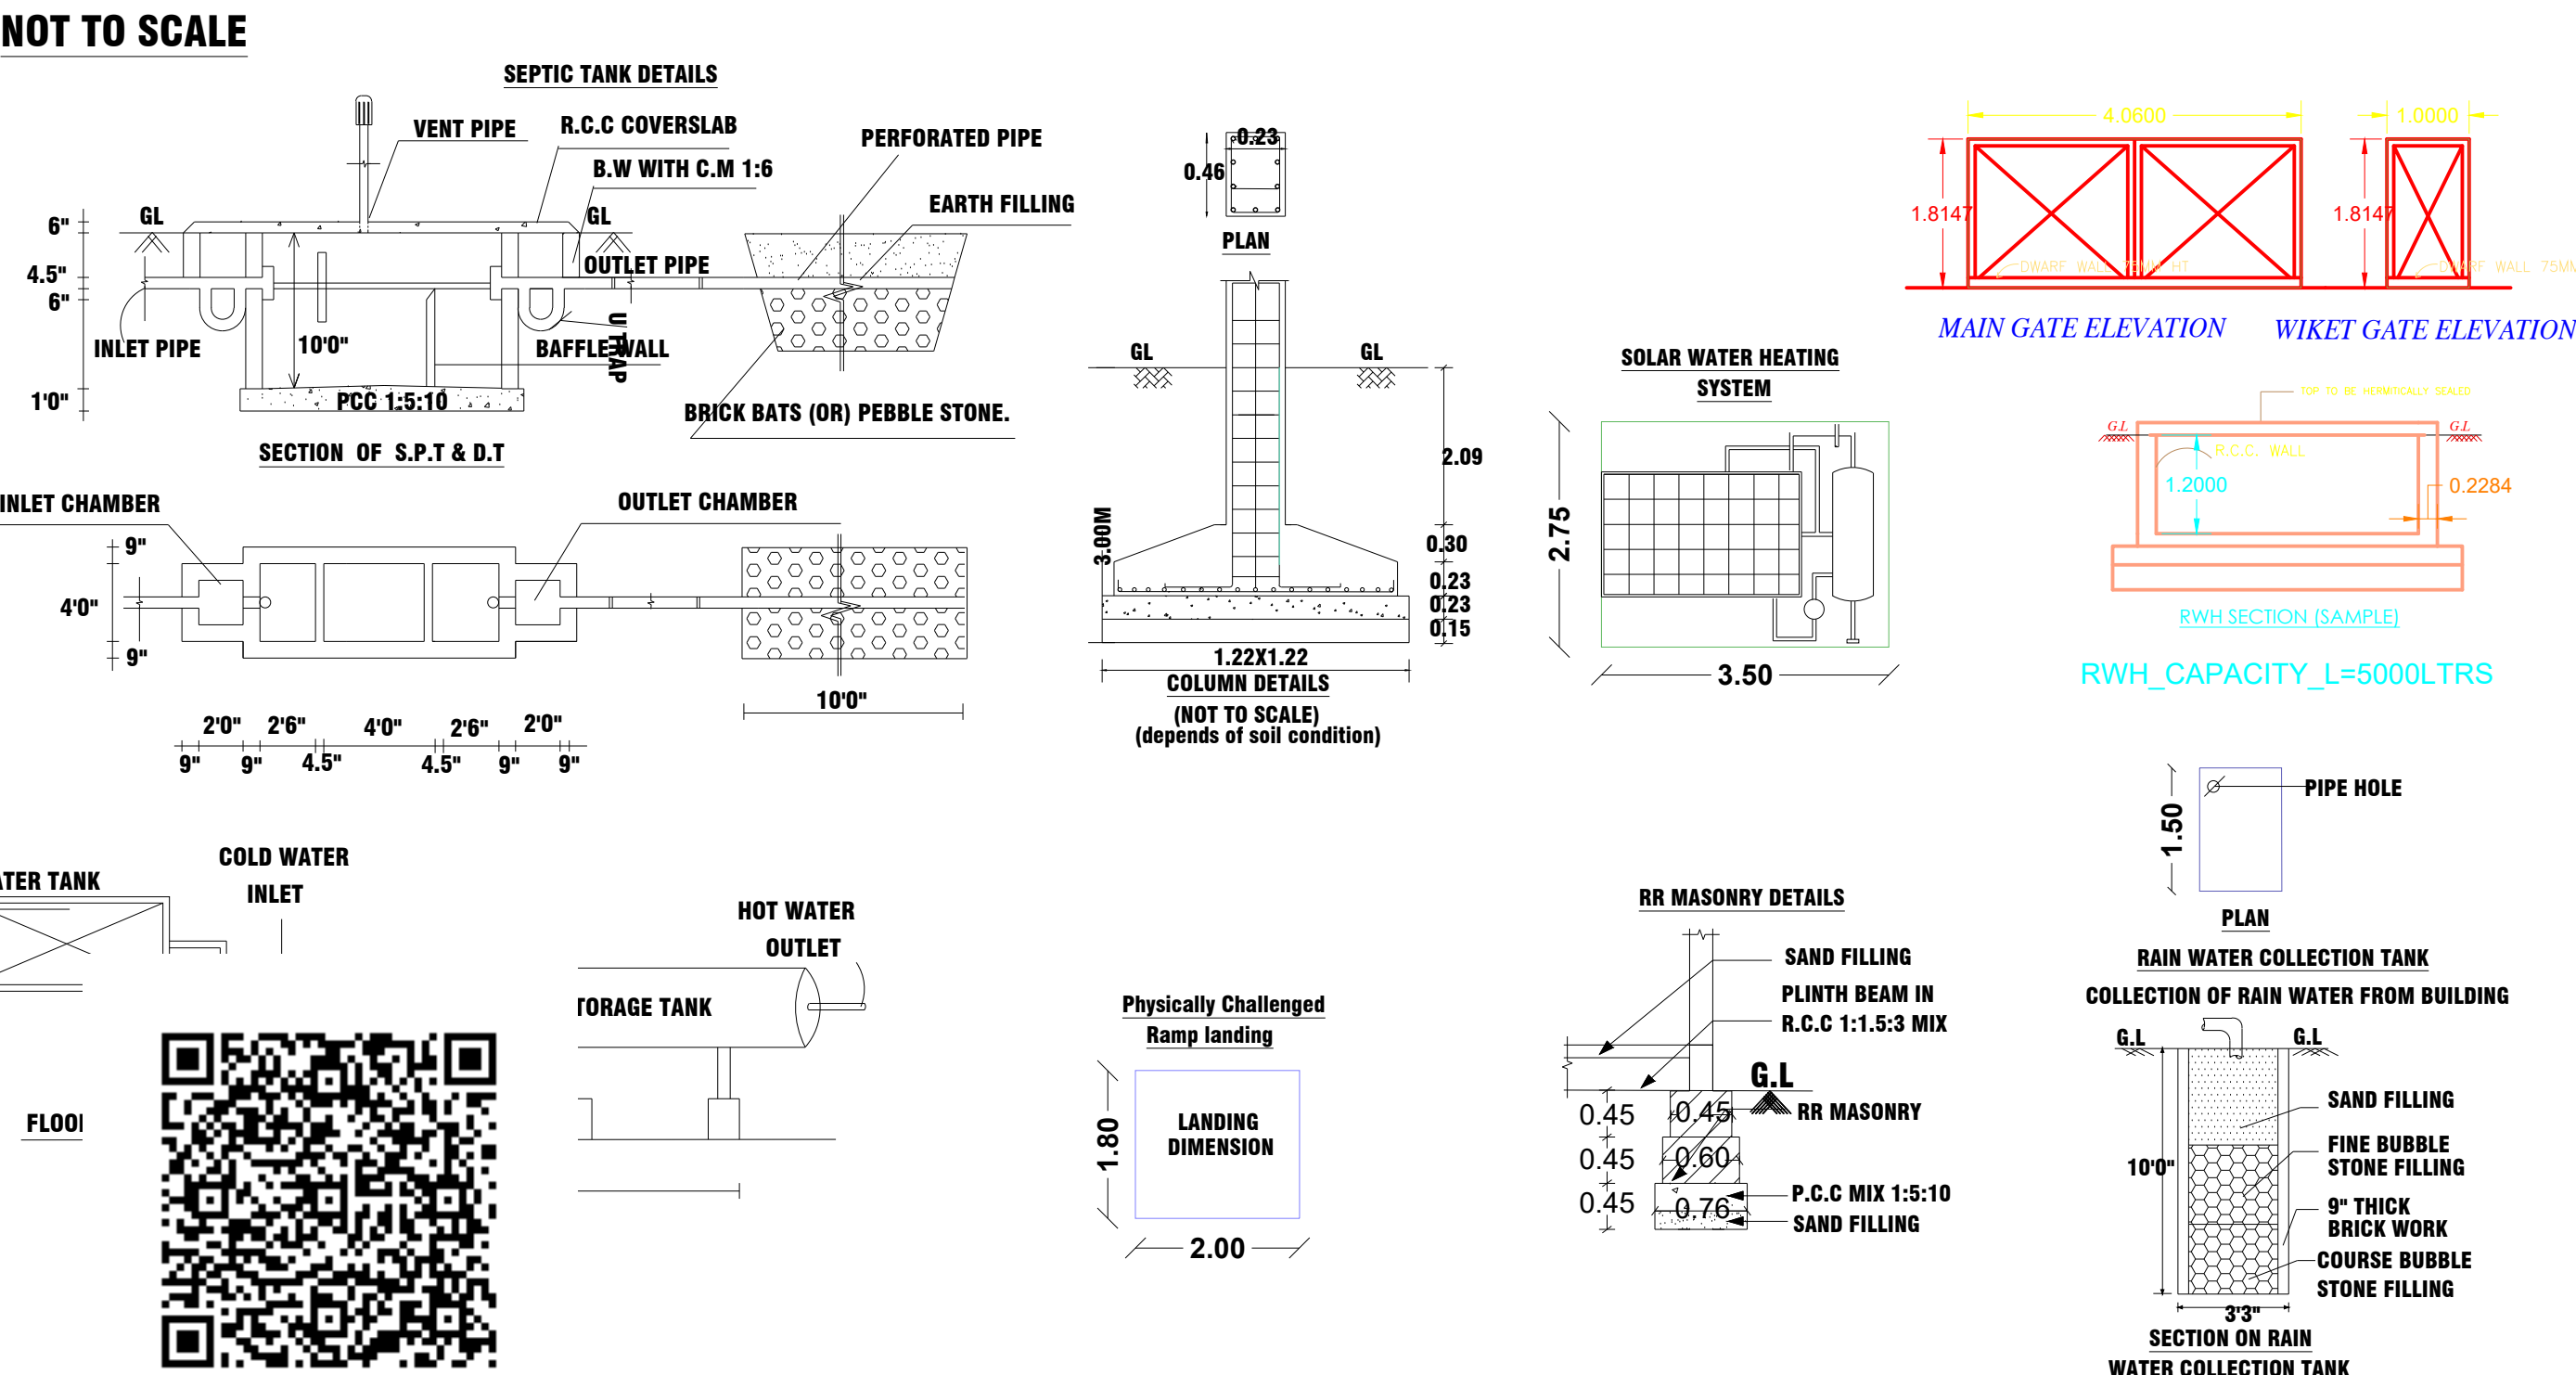
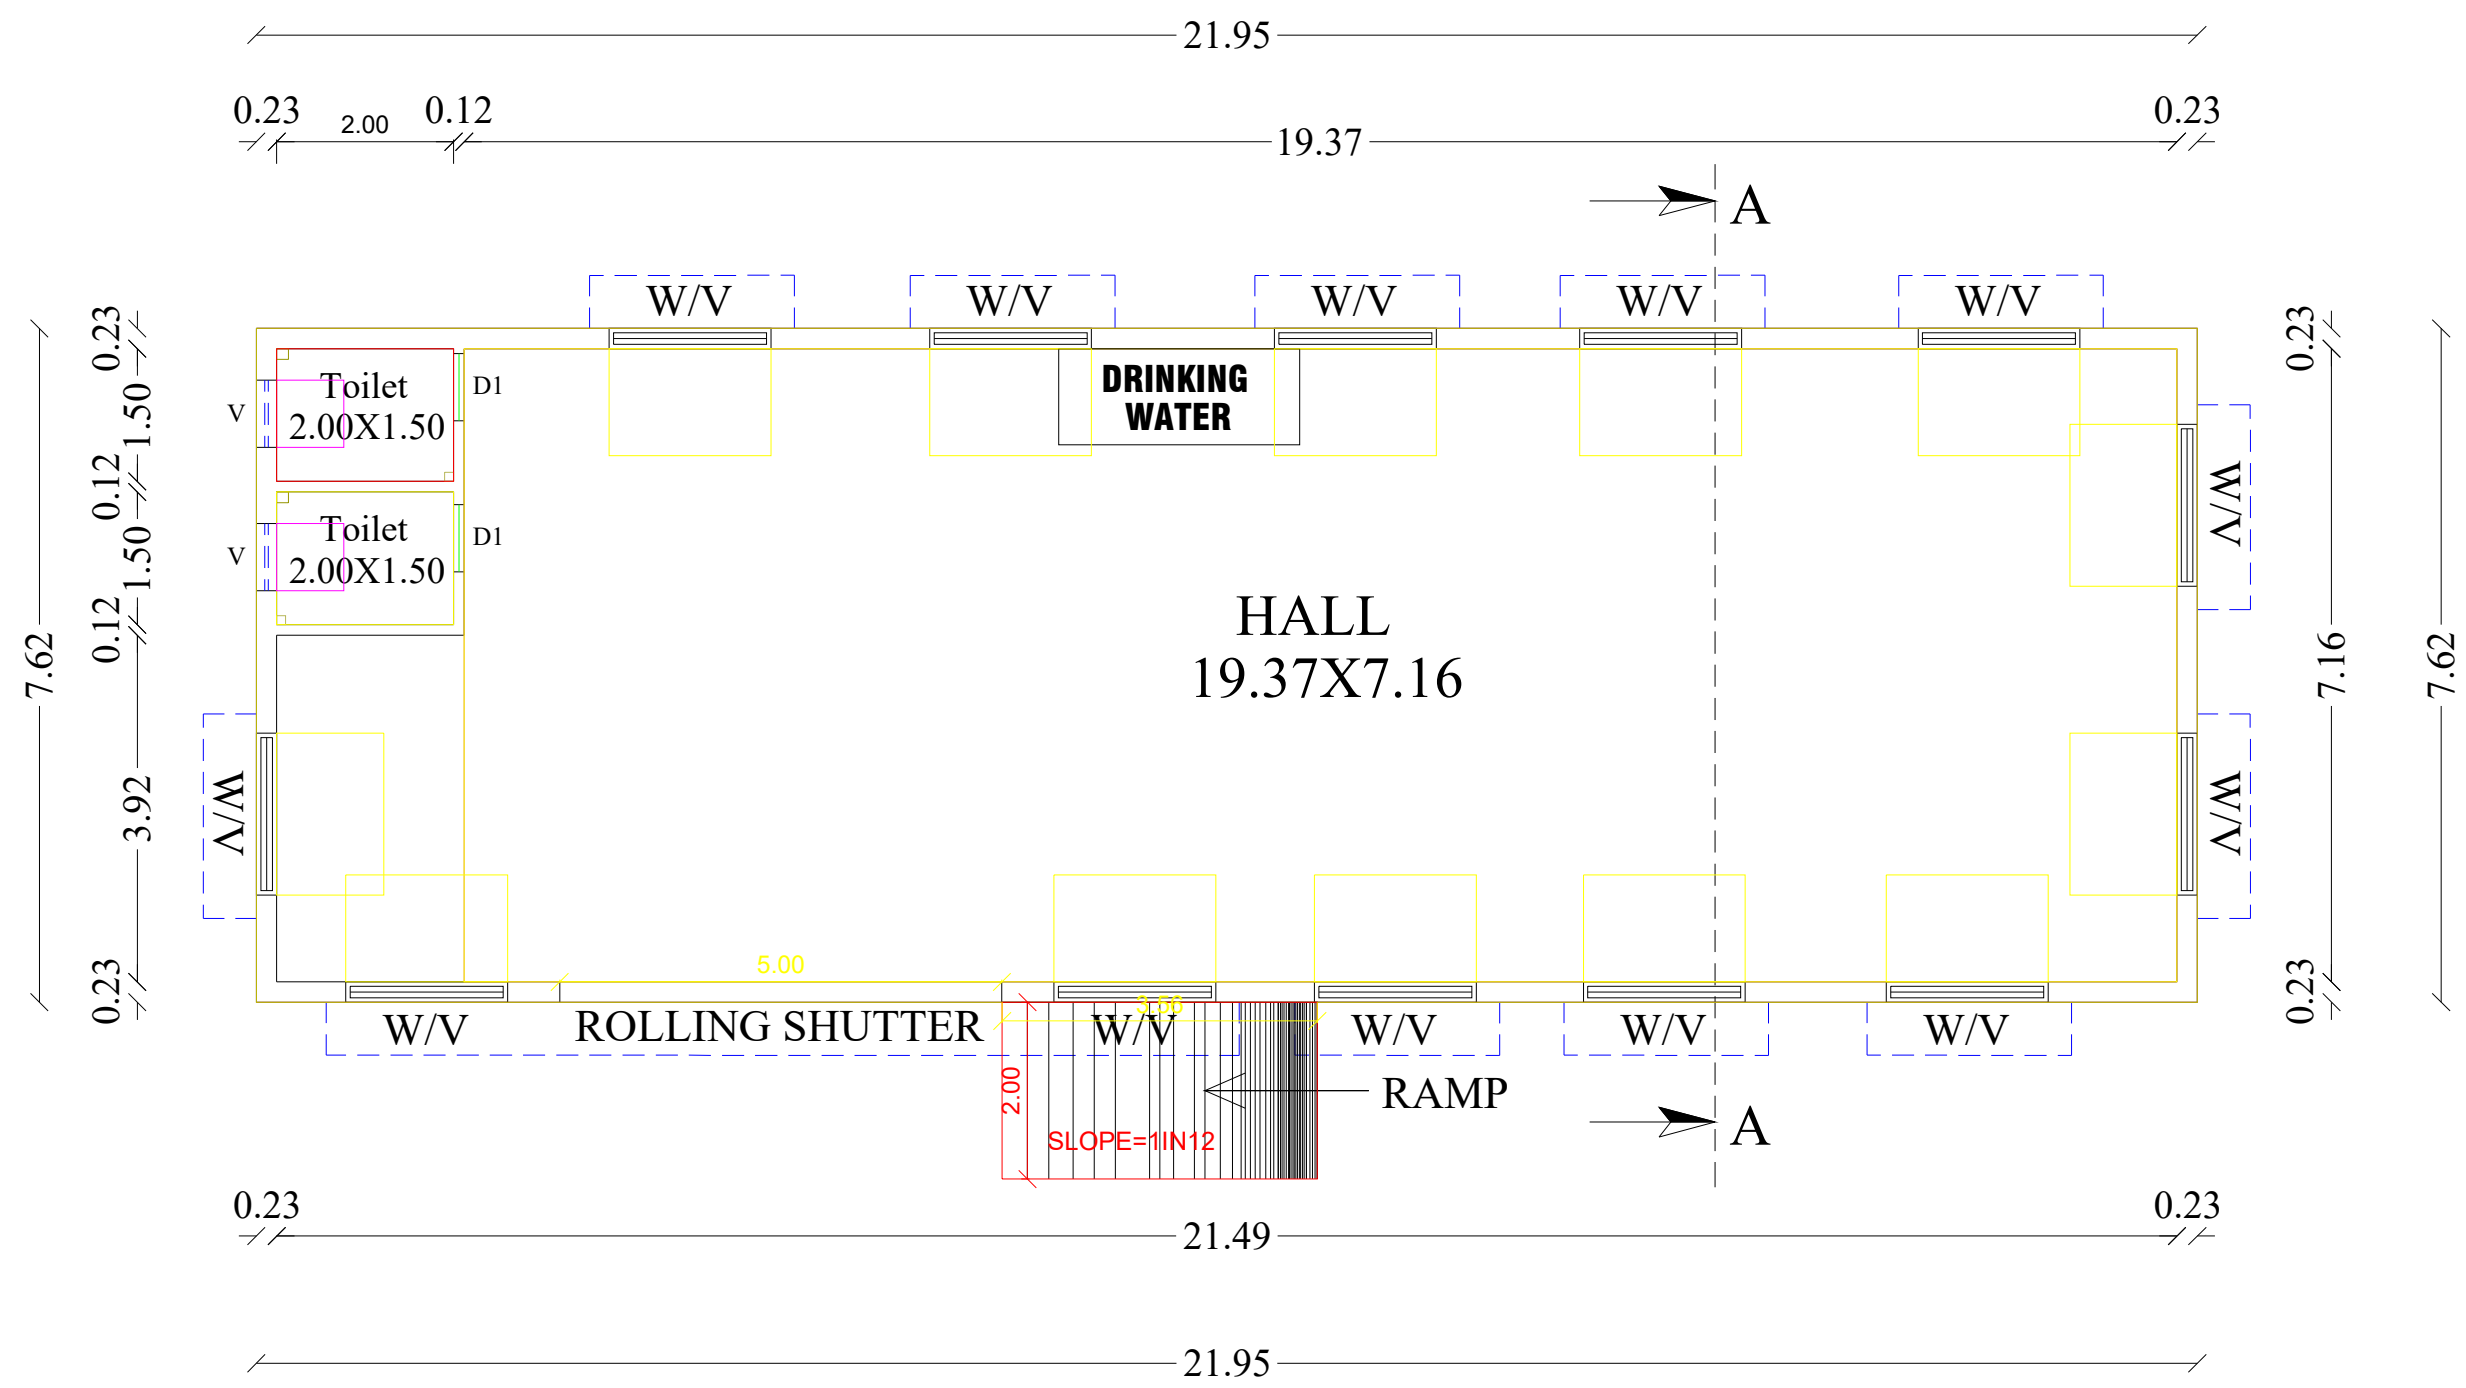
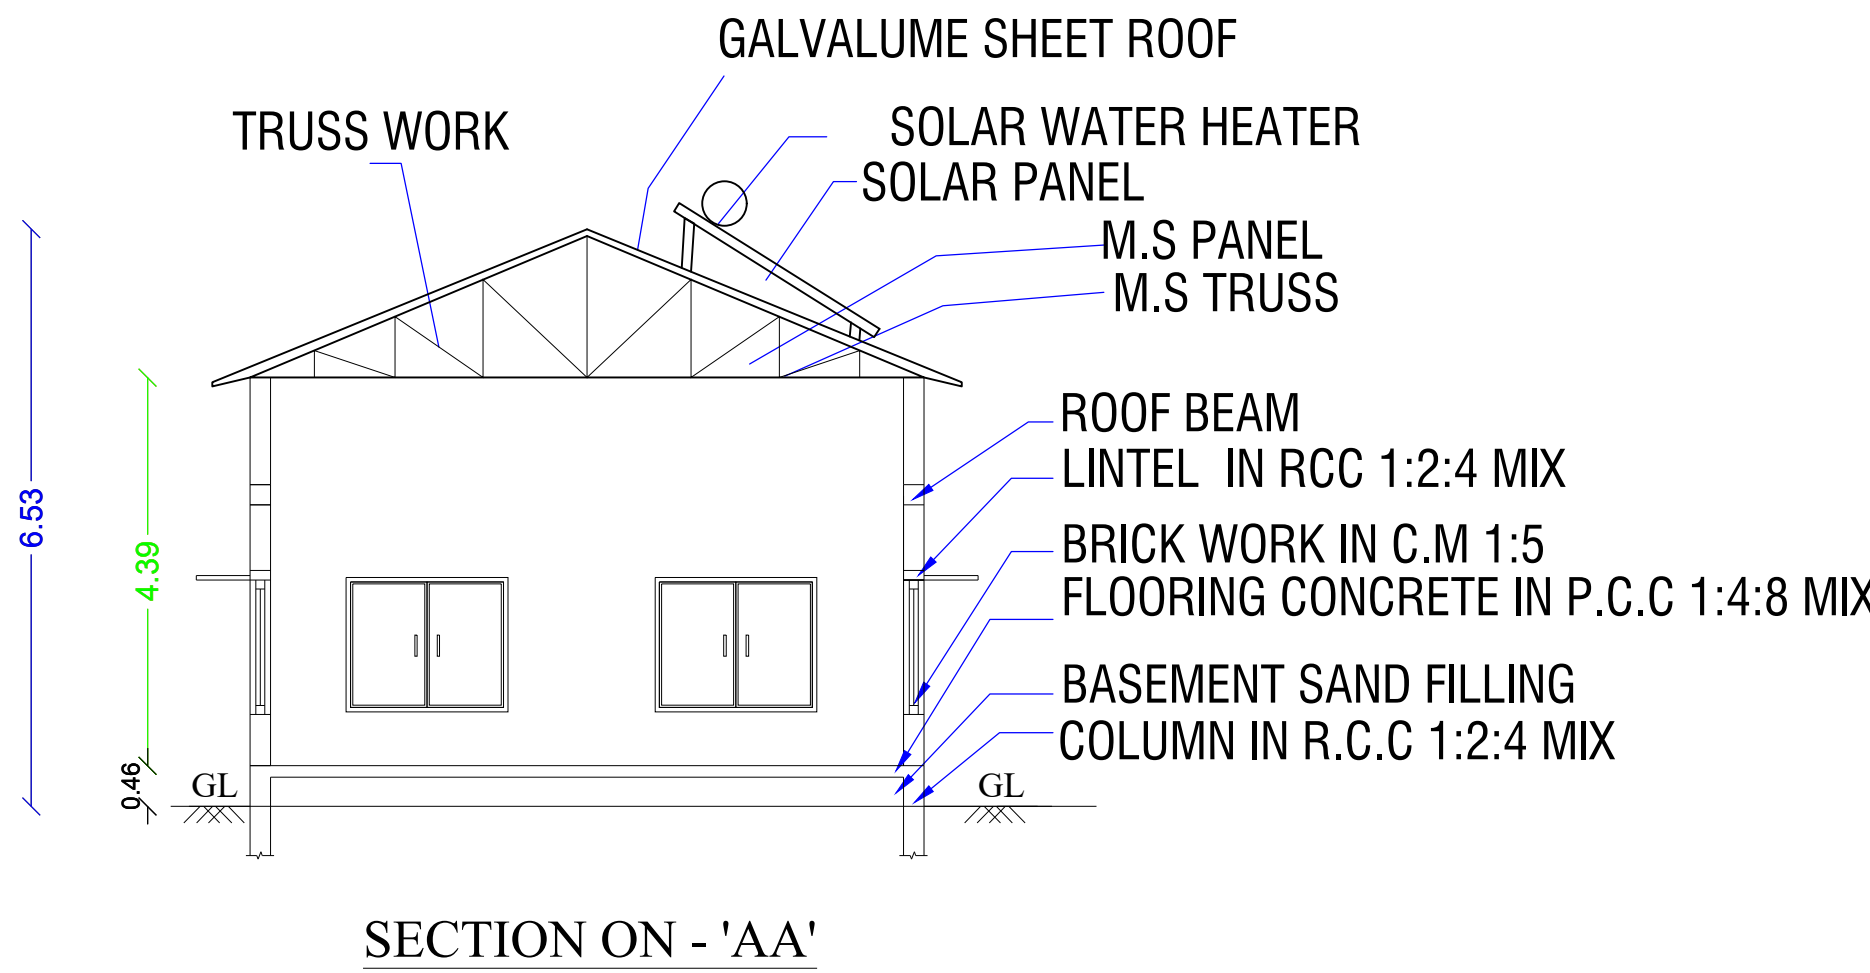


PLAN SHOWING THE PROPOSED CONSTRUCTION OF A G.I. SHEET ROOF COMMERCIAL BUILDING IN GROUND FLOOR IN S.F.NO : 1333/B PART, AT GUDALUR WEST VILLAGE & PANCHAYAT, K.PARAMATHI PANCHAYAT UNION, ARAVAKURUCHI TALUK AND KARUR DISTRICT.

NAME OF THE OWNER : Mr.P.K.RAGUNATHAN S/o Mr.P.KRISHNASAMY.



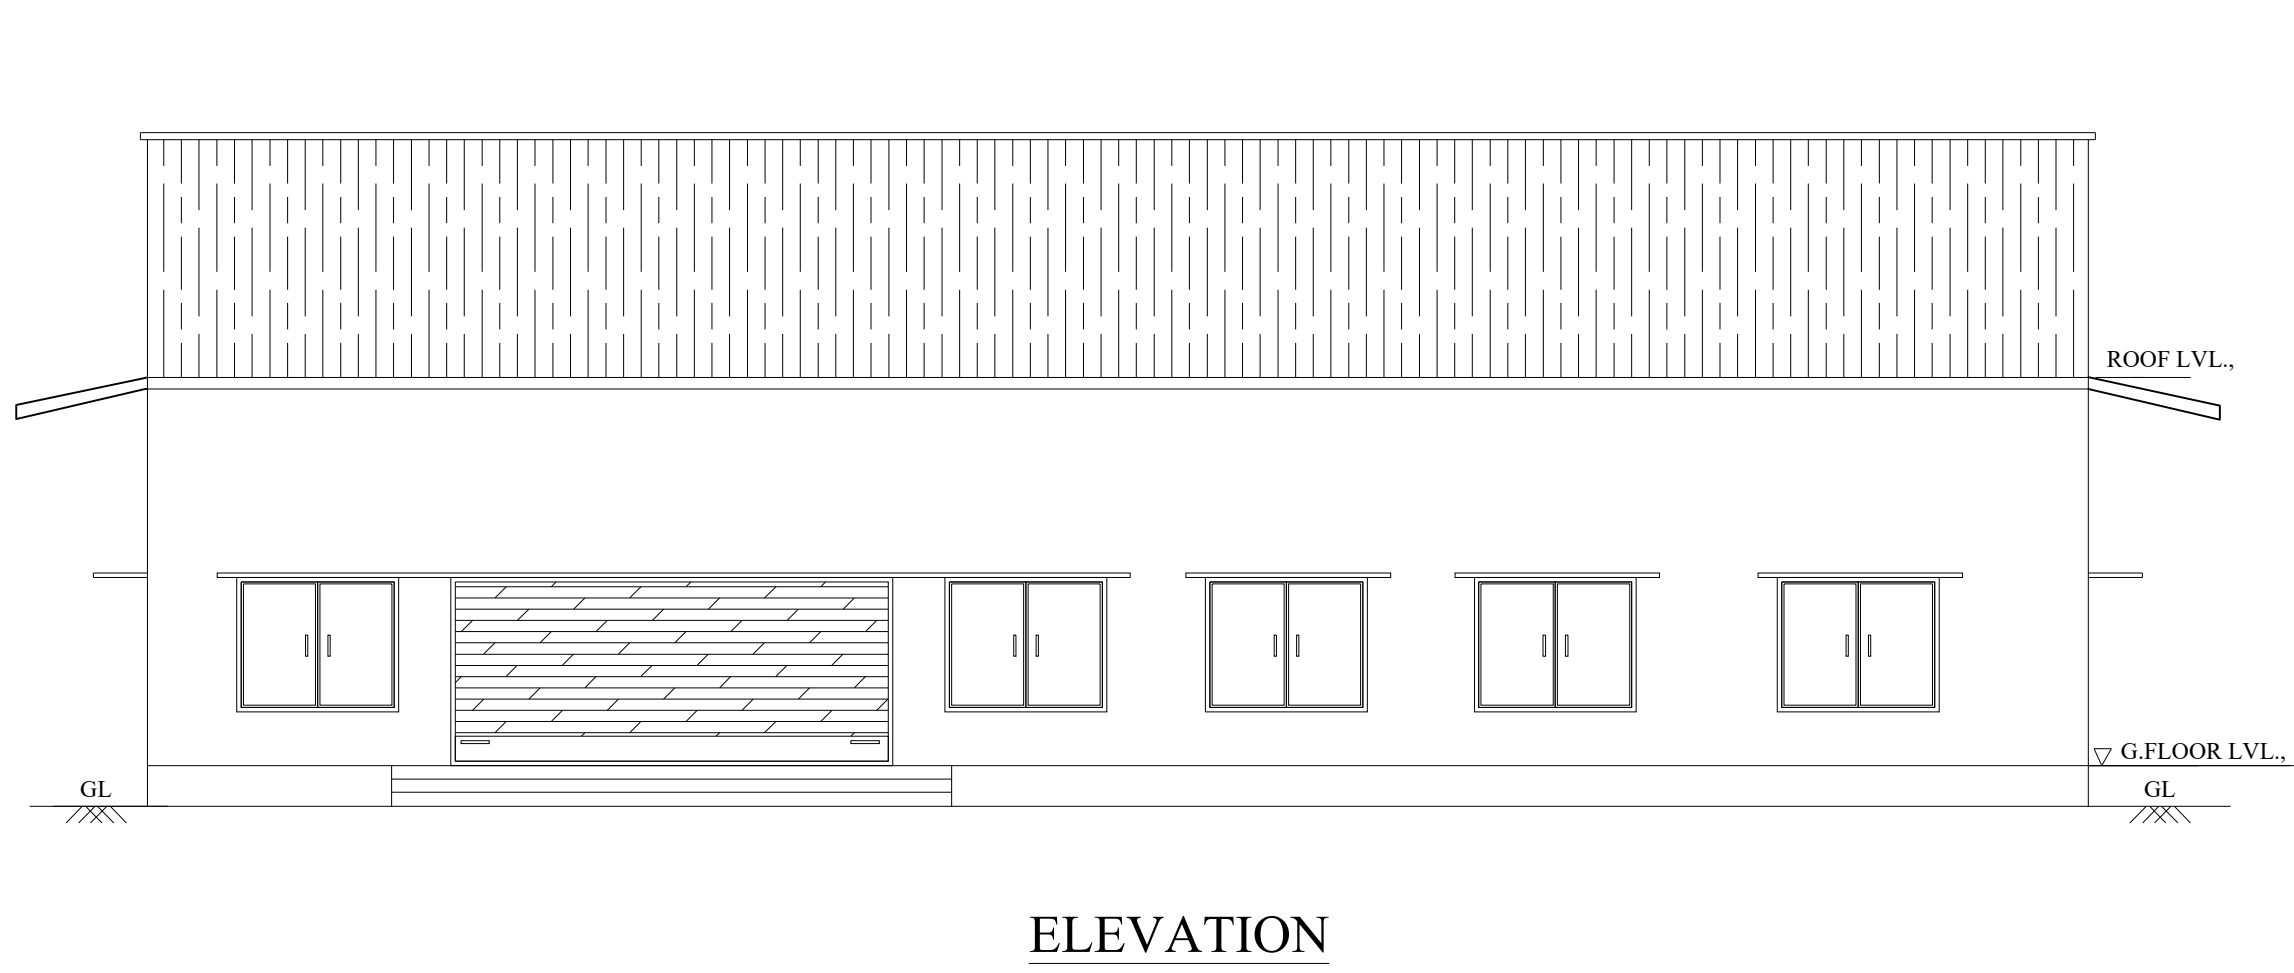


SITE PLAN :
(SCALE - 1 : 200)

PATHWAY
67.56

RAIN WATER
HARVESTING BED

KEY PLAN:
NOT TO SCALE

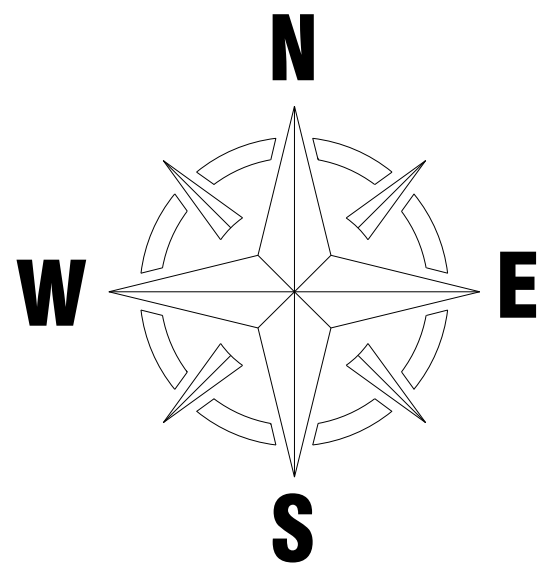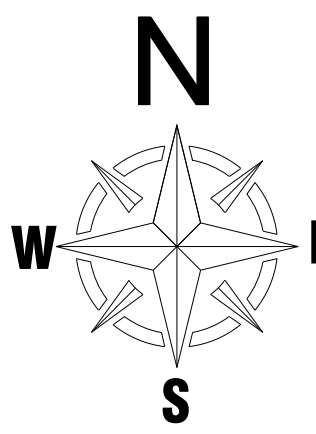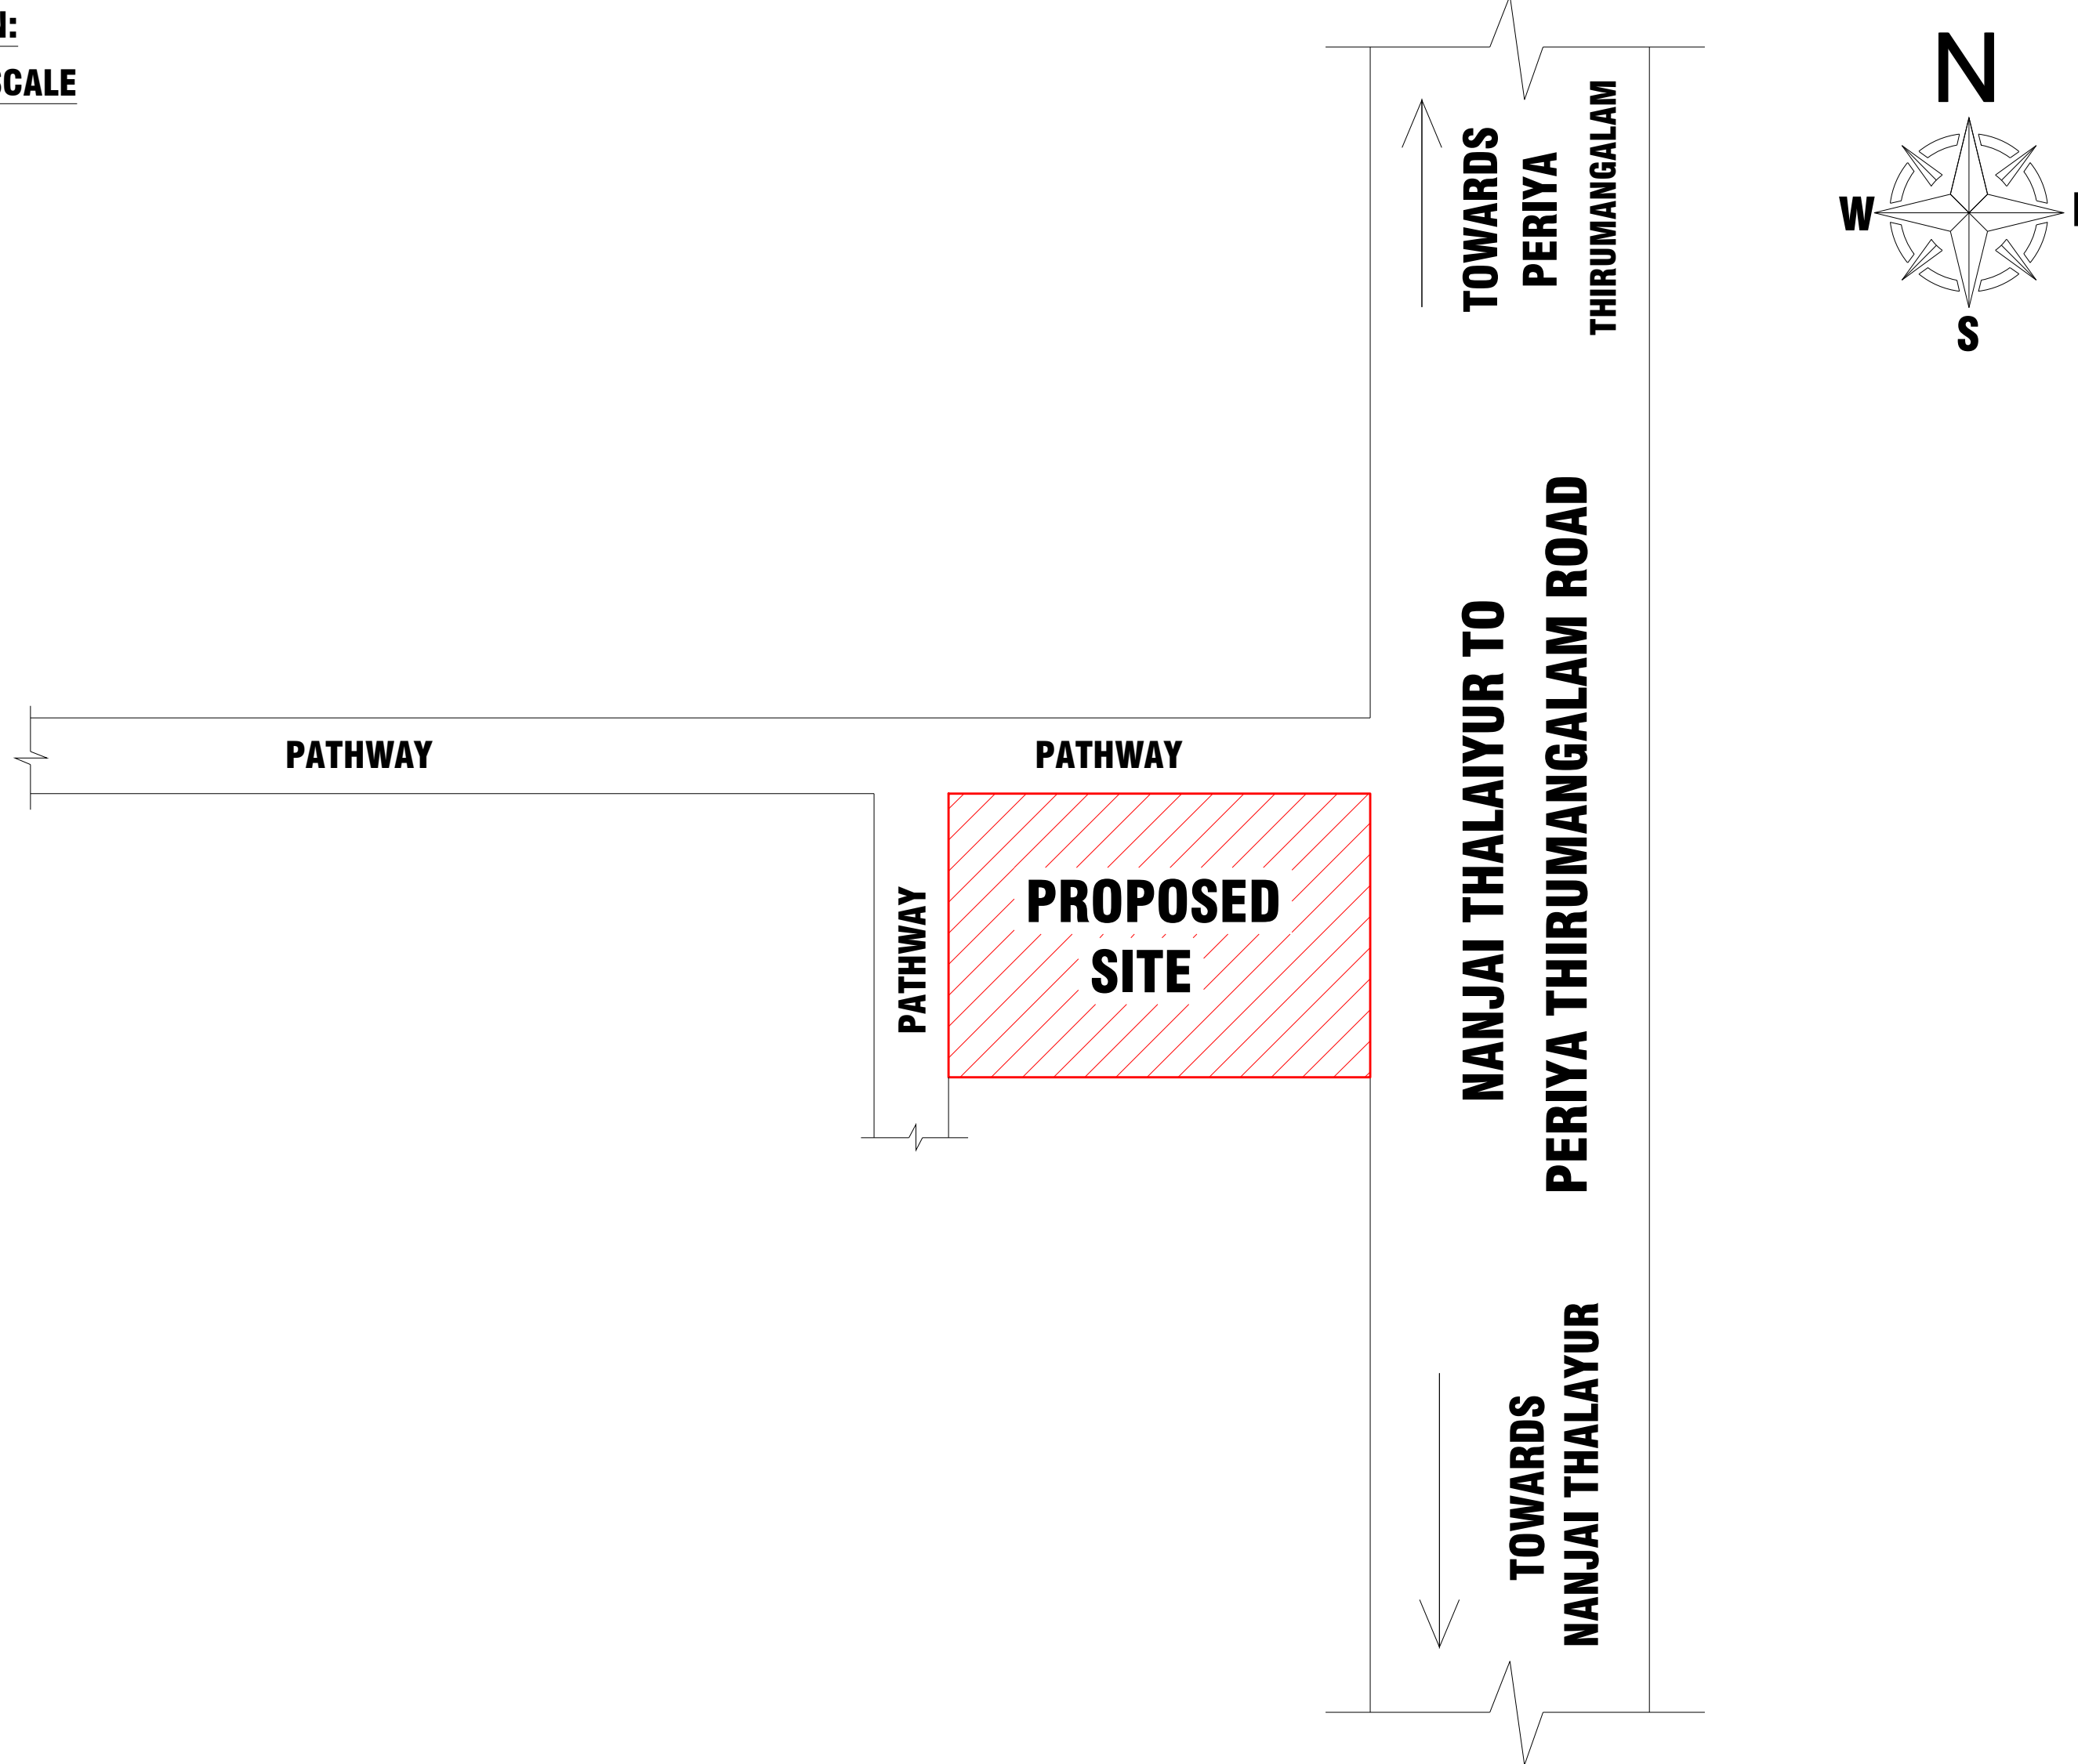

PATHWAY
101.80

90.60

PROPOSED BUILDING

67.56

NORTH SOUTH ROAD

101.80

OWNERS LAND

SCHEDULE OF JOINERIES		
REFERENCE	IN FEET	IN METER
RS ROLLING SHUTTER	5'0"X8'0"	1.52X2.43
D DOOR	3'3"X7'0"	1.00X2.13
DI DOOR	2'6"X7'0"	0.76X2.13
O OPEN	4'0"X7'0"	1.22X2.13
FG FIXED GLASS	4'0"X6'0"	1.22X1.82
W WINDOW	4'0"X5'0"	1.22X1.52
V VENTILATOR	3'3"X3'0"	1.00X0.91

AREA OF CALCULATION	SQ.FT	SQM
AREA OF PLOT EXTENT (1.70 Acres)	74052.66	6879.66
FMB/PLR PLOT EXTENT	74052.66	6879.66
SUPER IMPOSED PLOT BOUNDARY	74052.66	6879.66
SITE TAKEN FOR CONSTRUCTION	10639.56	988.44
AREA OF AC SHEET BUILDING GF	1800.00	167.25
AREA OF OPEN SPACE	61613.10	5723.99
CARPET AREA	1440.00	133.77
PLOT COVERAGE		- 16.9 %
FLOOR SPACE INDEX [NON PREMIUM]		- 0.16

COLORS INDEX:		
ROAD SHOWN IN	-	
BOUNDARY SHOWN IN	-	
SITE TAKEN FOR CONSTRUCTION	-	
PRO.BUILDING SHOWN IN	-	
RAIN WATER COLLECTION TANK	-	
CAR PARKING [2.5X5.0M]	-	
2 WHEELER PARKING [2.50X5.00M]	-	

OWNER :

P.K. Ragunathan

Mr.P.K.RAGUNATHAN
S/o Mr.P.KRISHNASAMY.

REGISTERED ENGINEER :

A. Durgam

Er.K.K.DIWAGAR, DCE, D.CADD,
DTCP Registered Engineer /
Consulting Civil Engineer
Reg.No : RE/GR-III/001/KARUR2020DTCP
SRI VENKATRAMANA CONSTRUCTION
No. 11, 2ND Floor PT-Tower, 1st Cross Rd,
Vaiyapuri Nagar, Karur, Cell : 9361787842