



PLAN SHOWING THE PROPOSED CONSTRUCTION OF A R.C.C. ROOF RESIDENTIAL & FARM HOUSE BUILDING IN GROUND FLOOR IN S.F.NO : 762/1, AT MELAPPALAYAM VILLAGE & PANCHAYAT, THANTHONI PANCHAYAT UNION, KARUR TALUK AND KARUR DISTRICT.

NAME OF THE OWNER : Mr.P.BASKARAN S/o.Mr.K.PERUMAL.


SCALE (1:100)

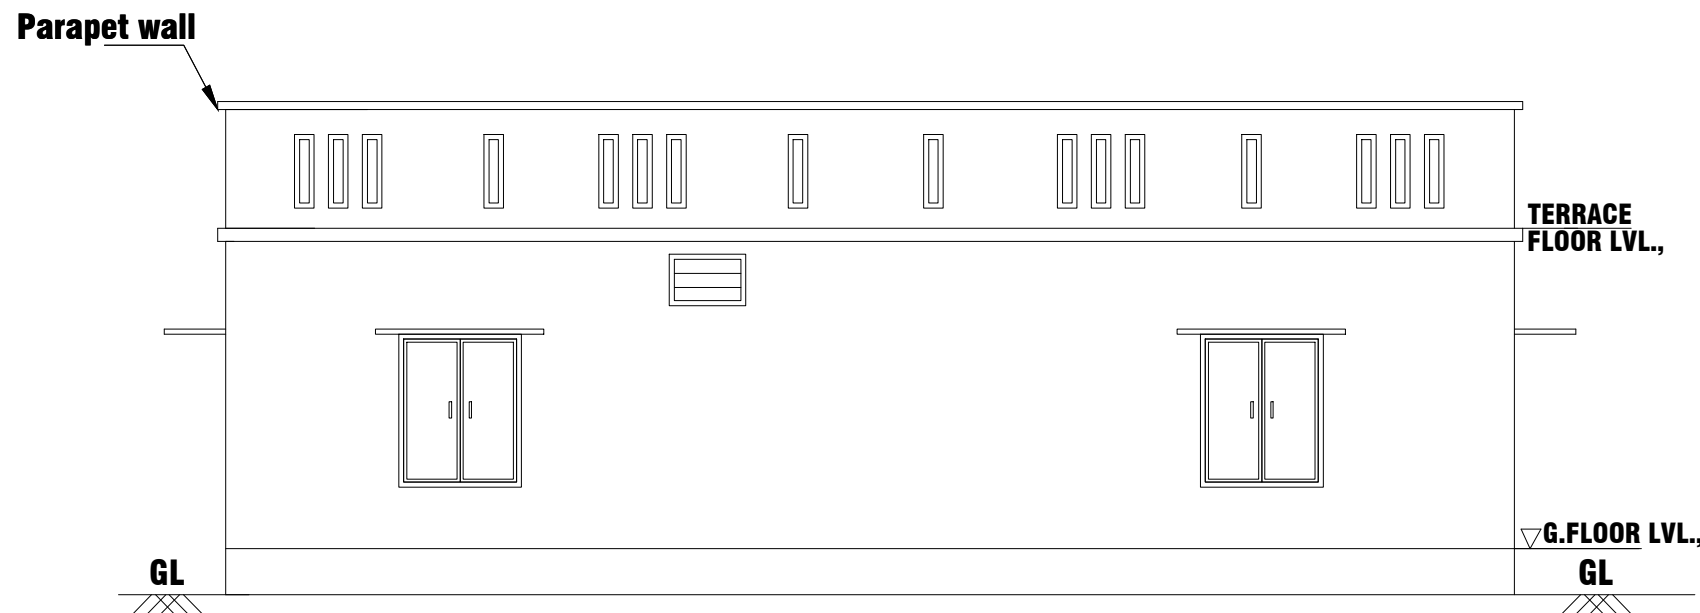

ELEVATION


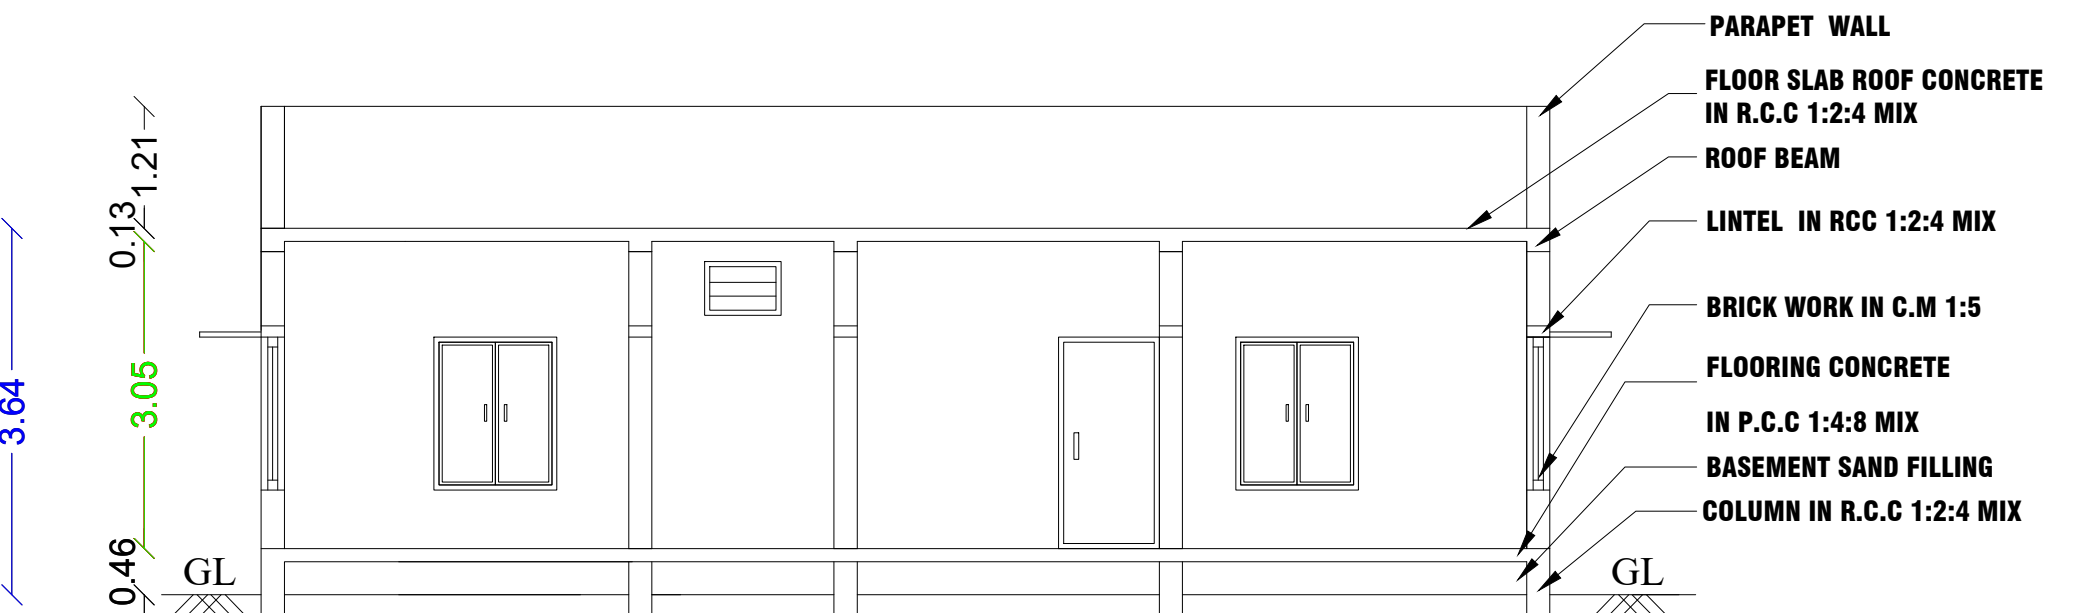


SECTION ON - 'AA'

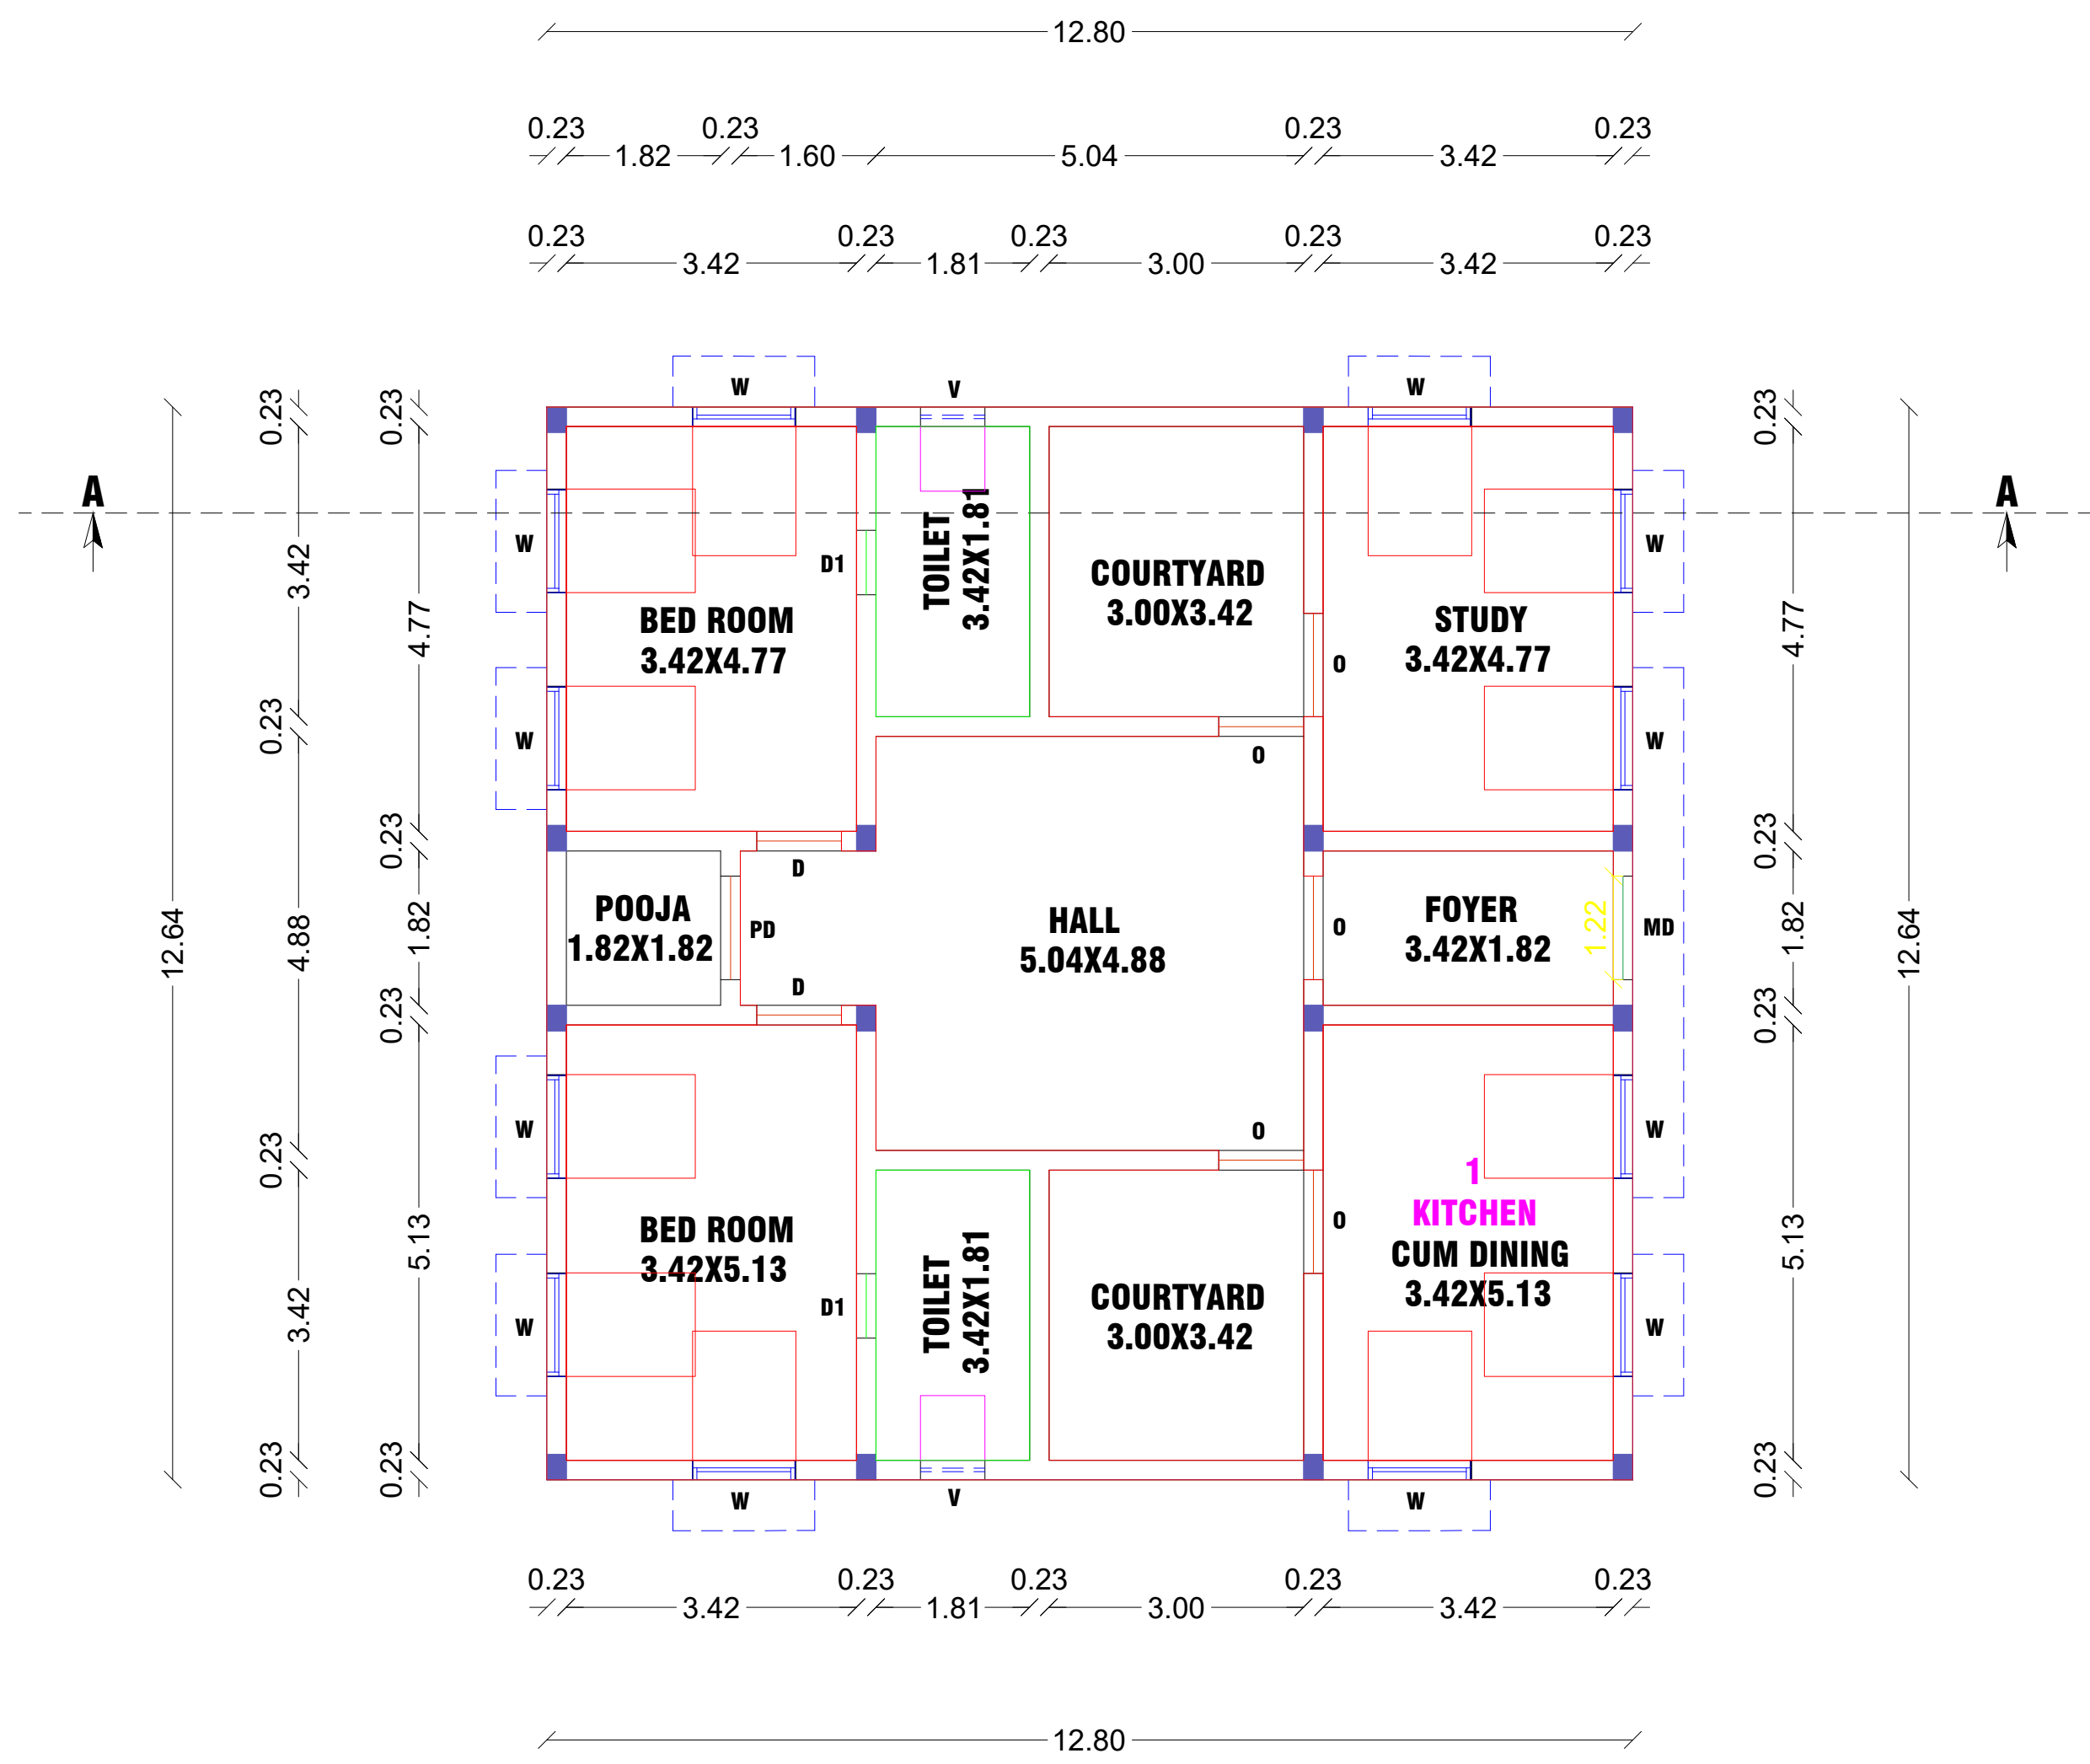


FLOOR - GROUND
PRO.GROUND FLOOR PLAN

KEY PLAN:
NOT TO SCALE

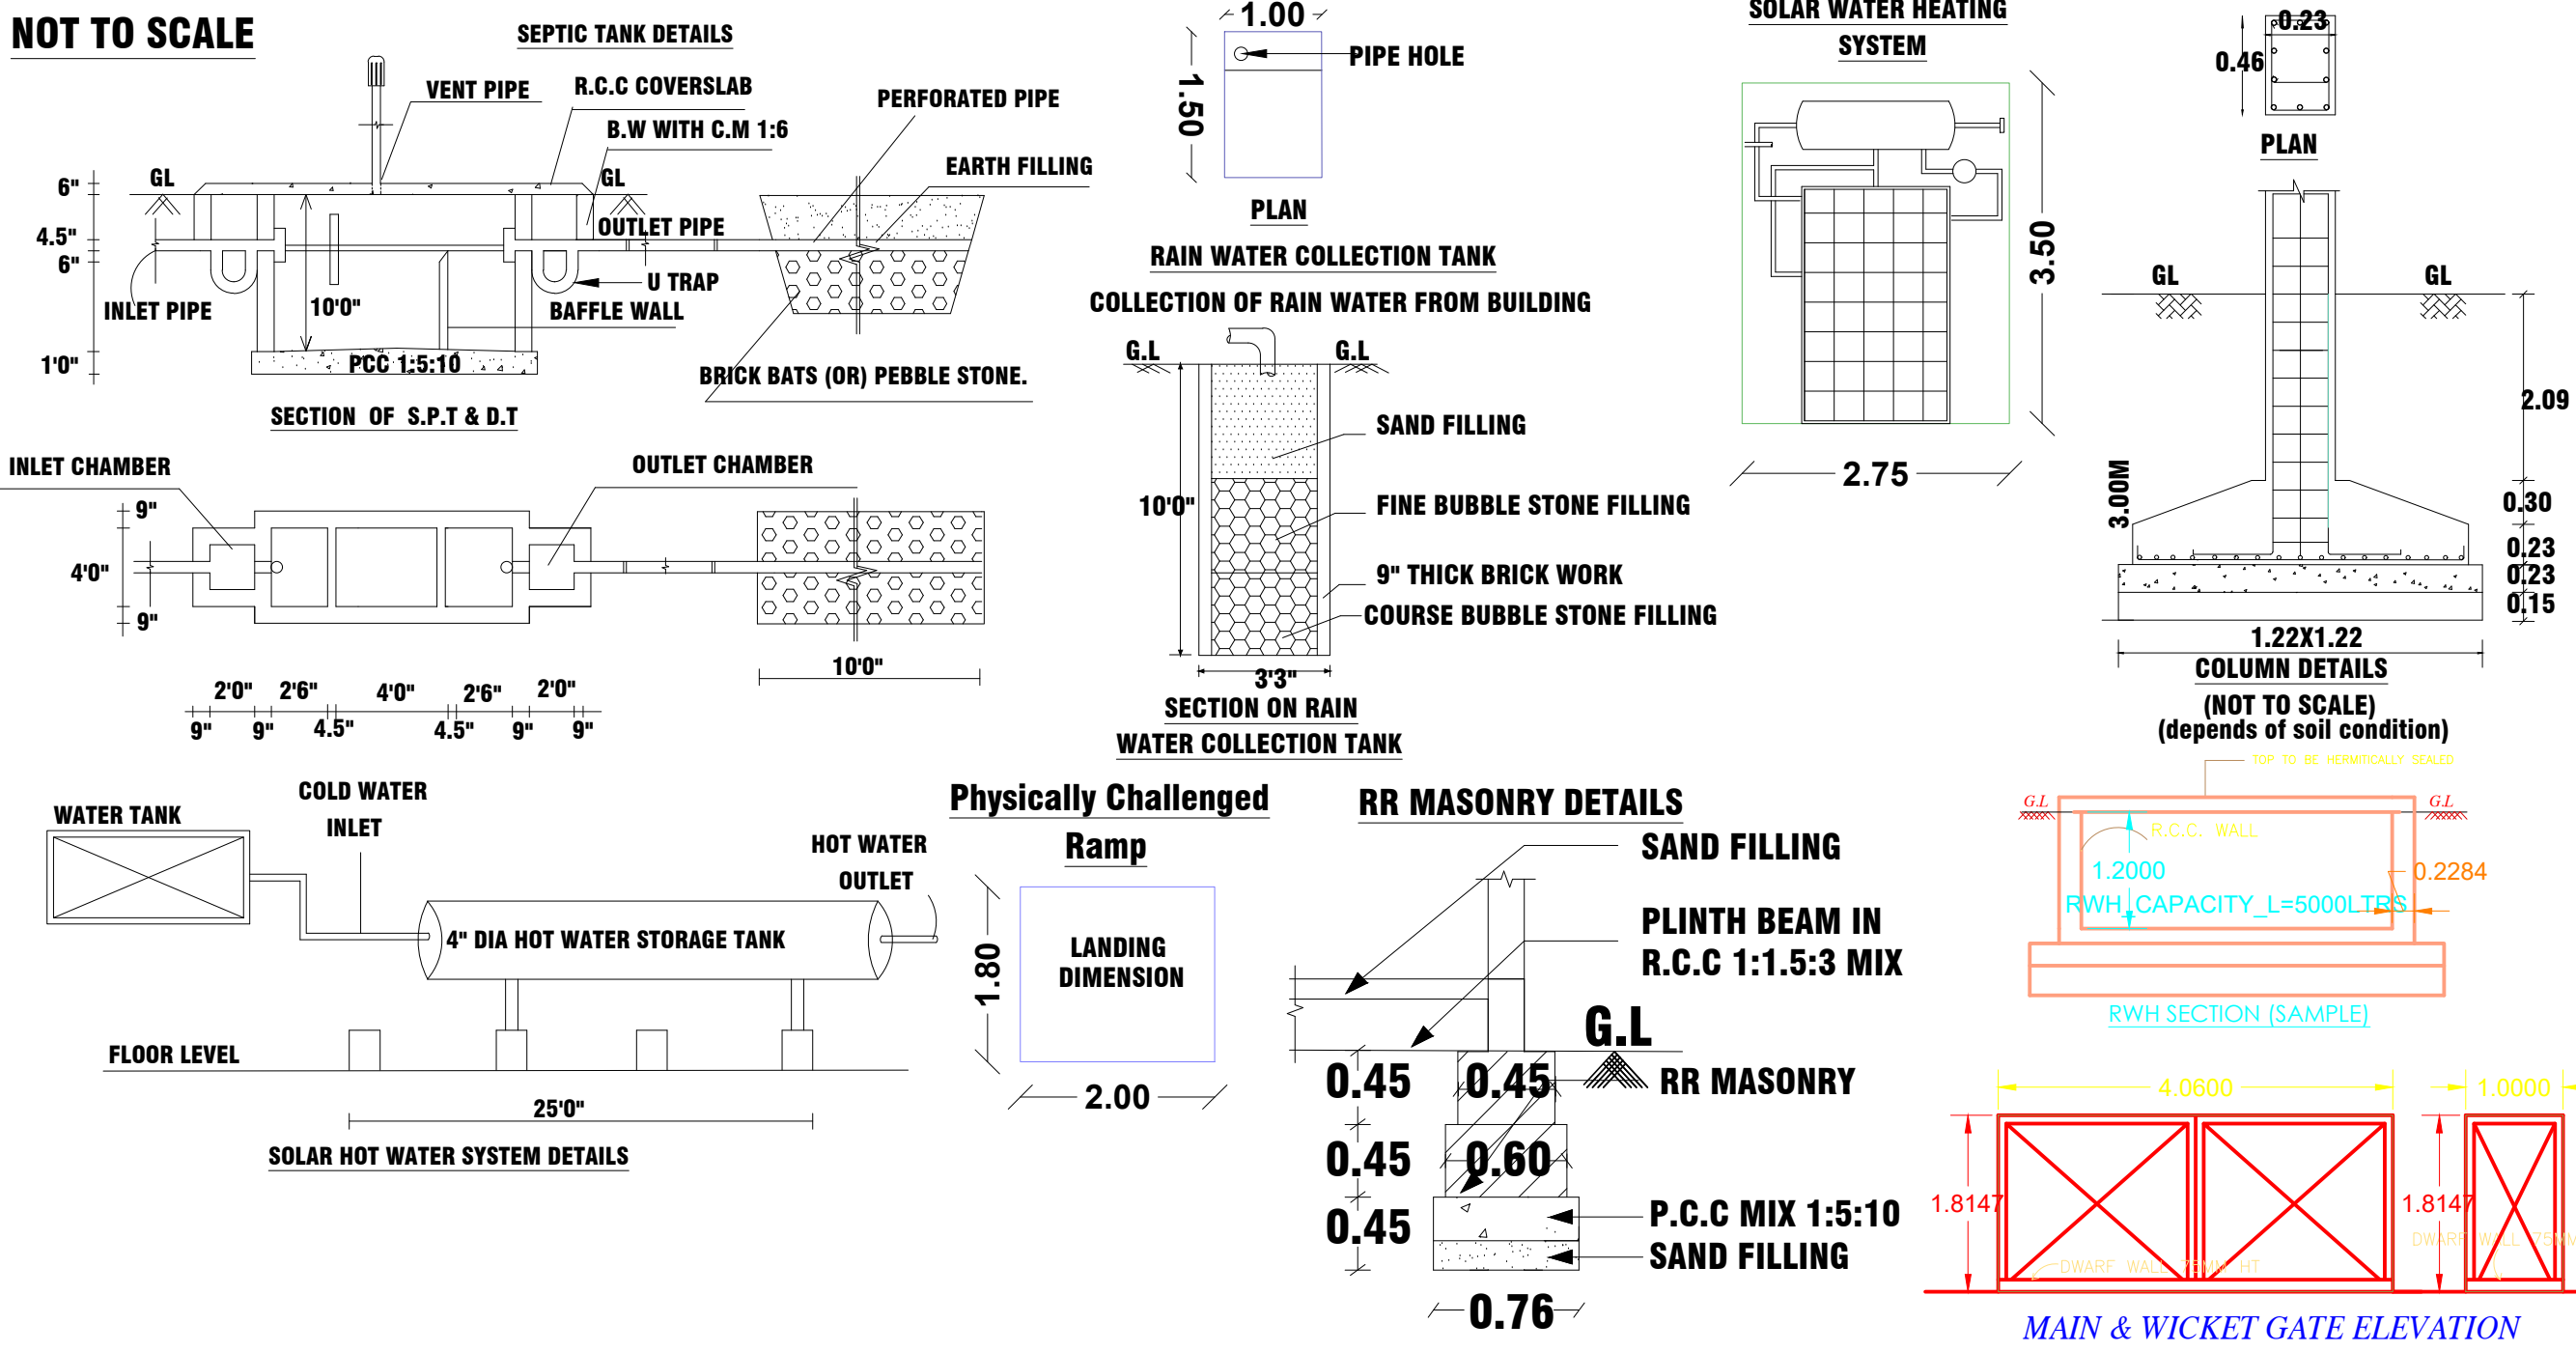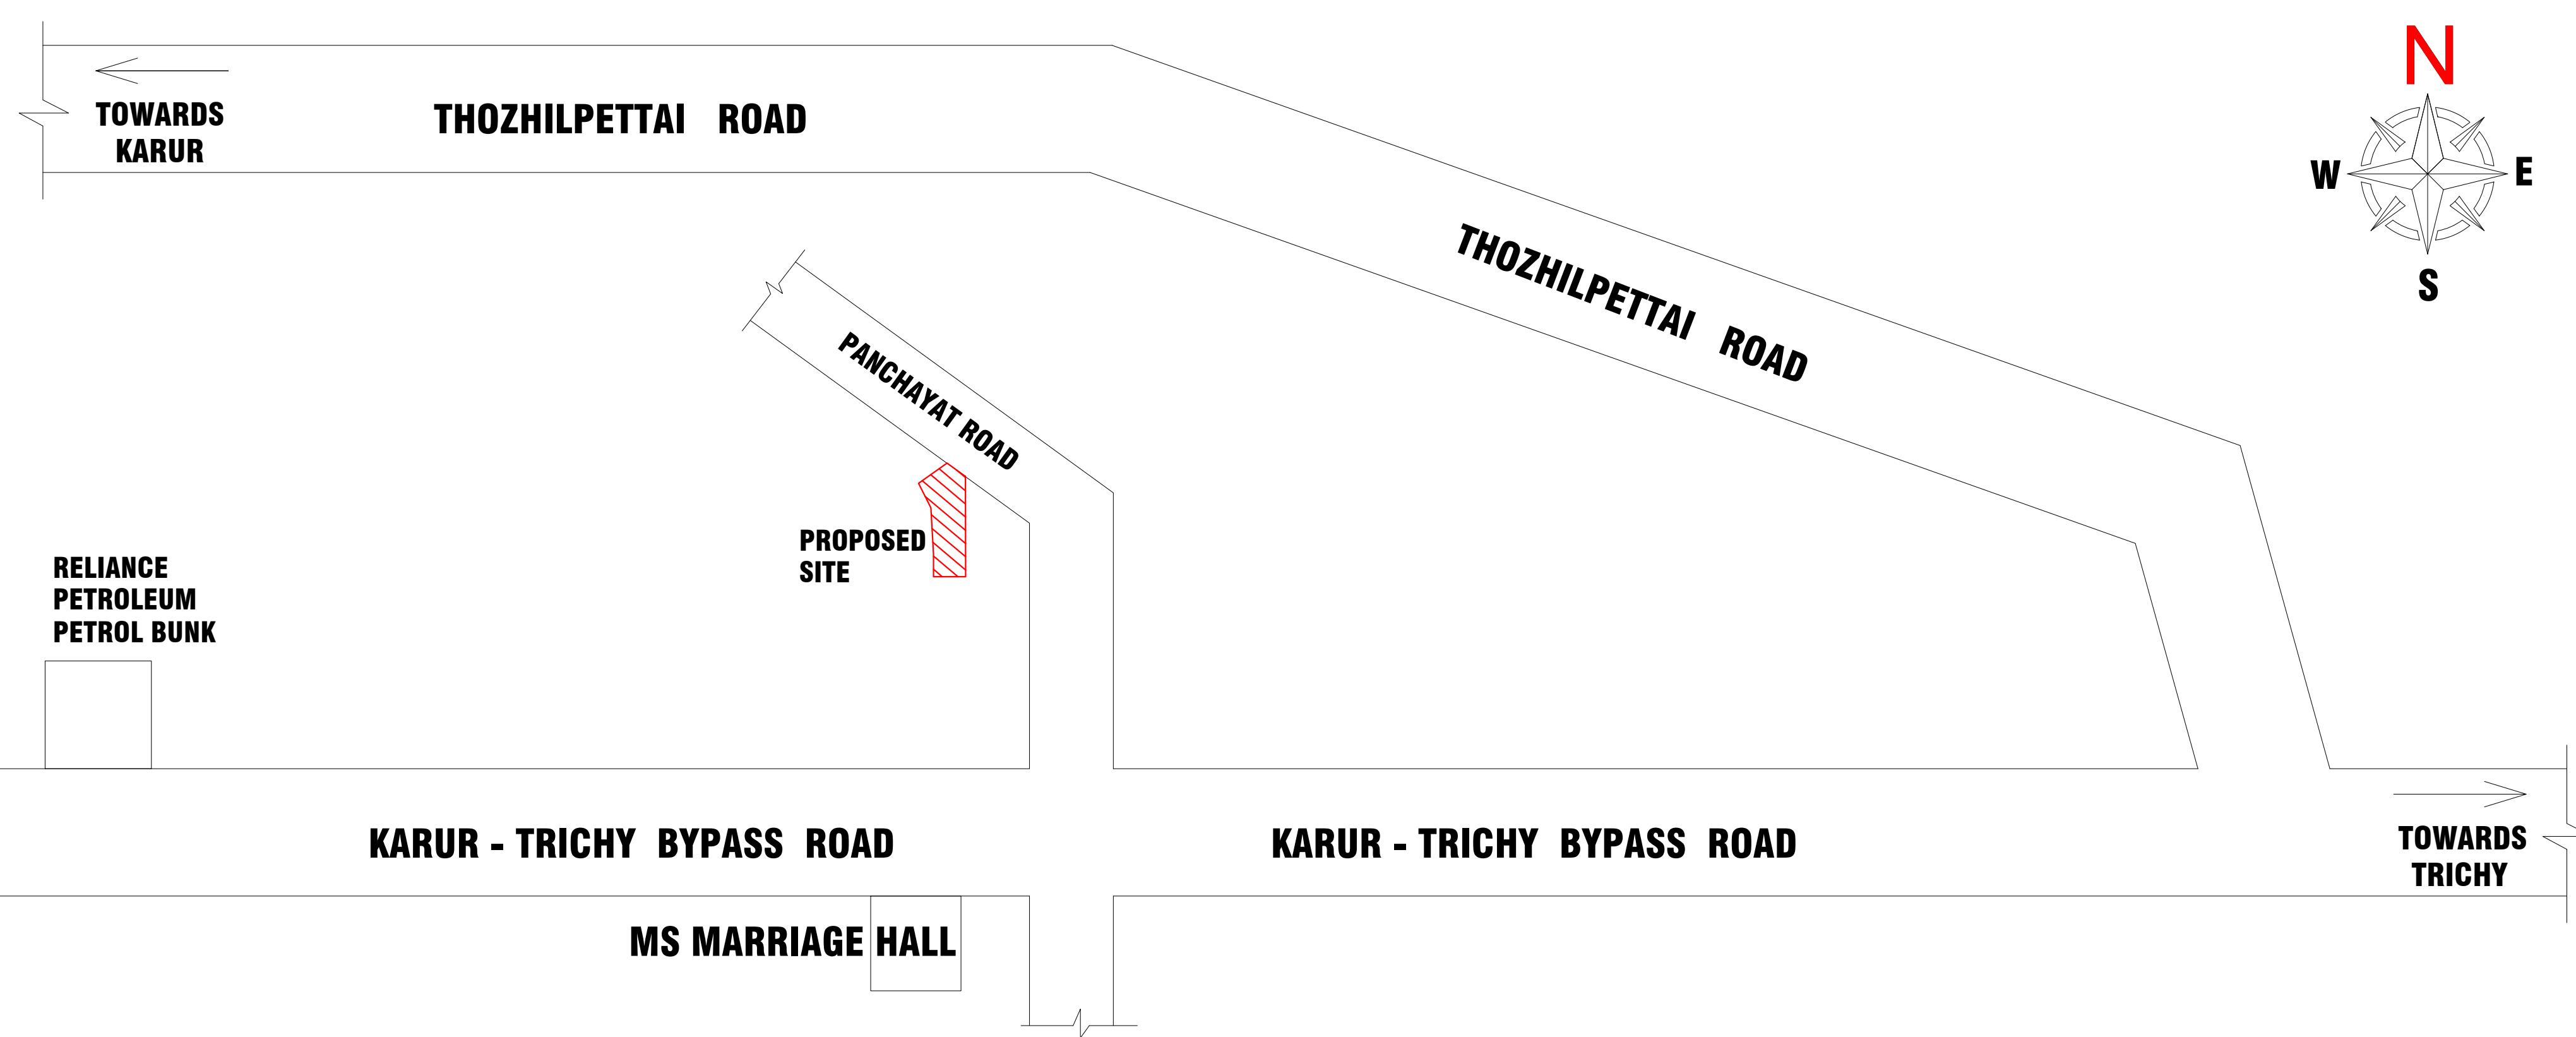

SITE PLAN :
SCALE - (1 : 100)

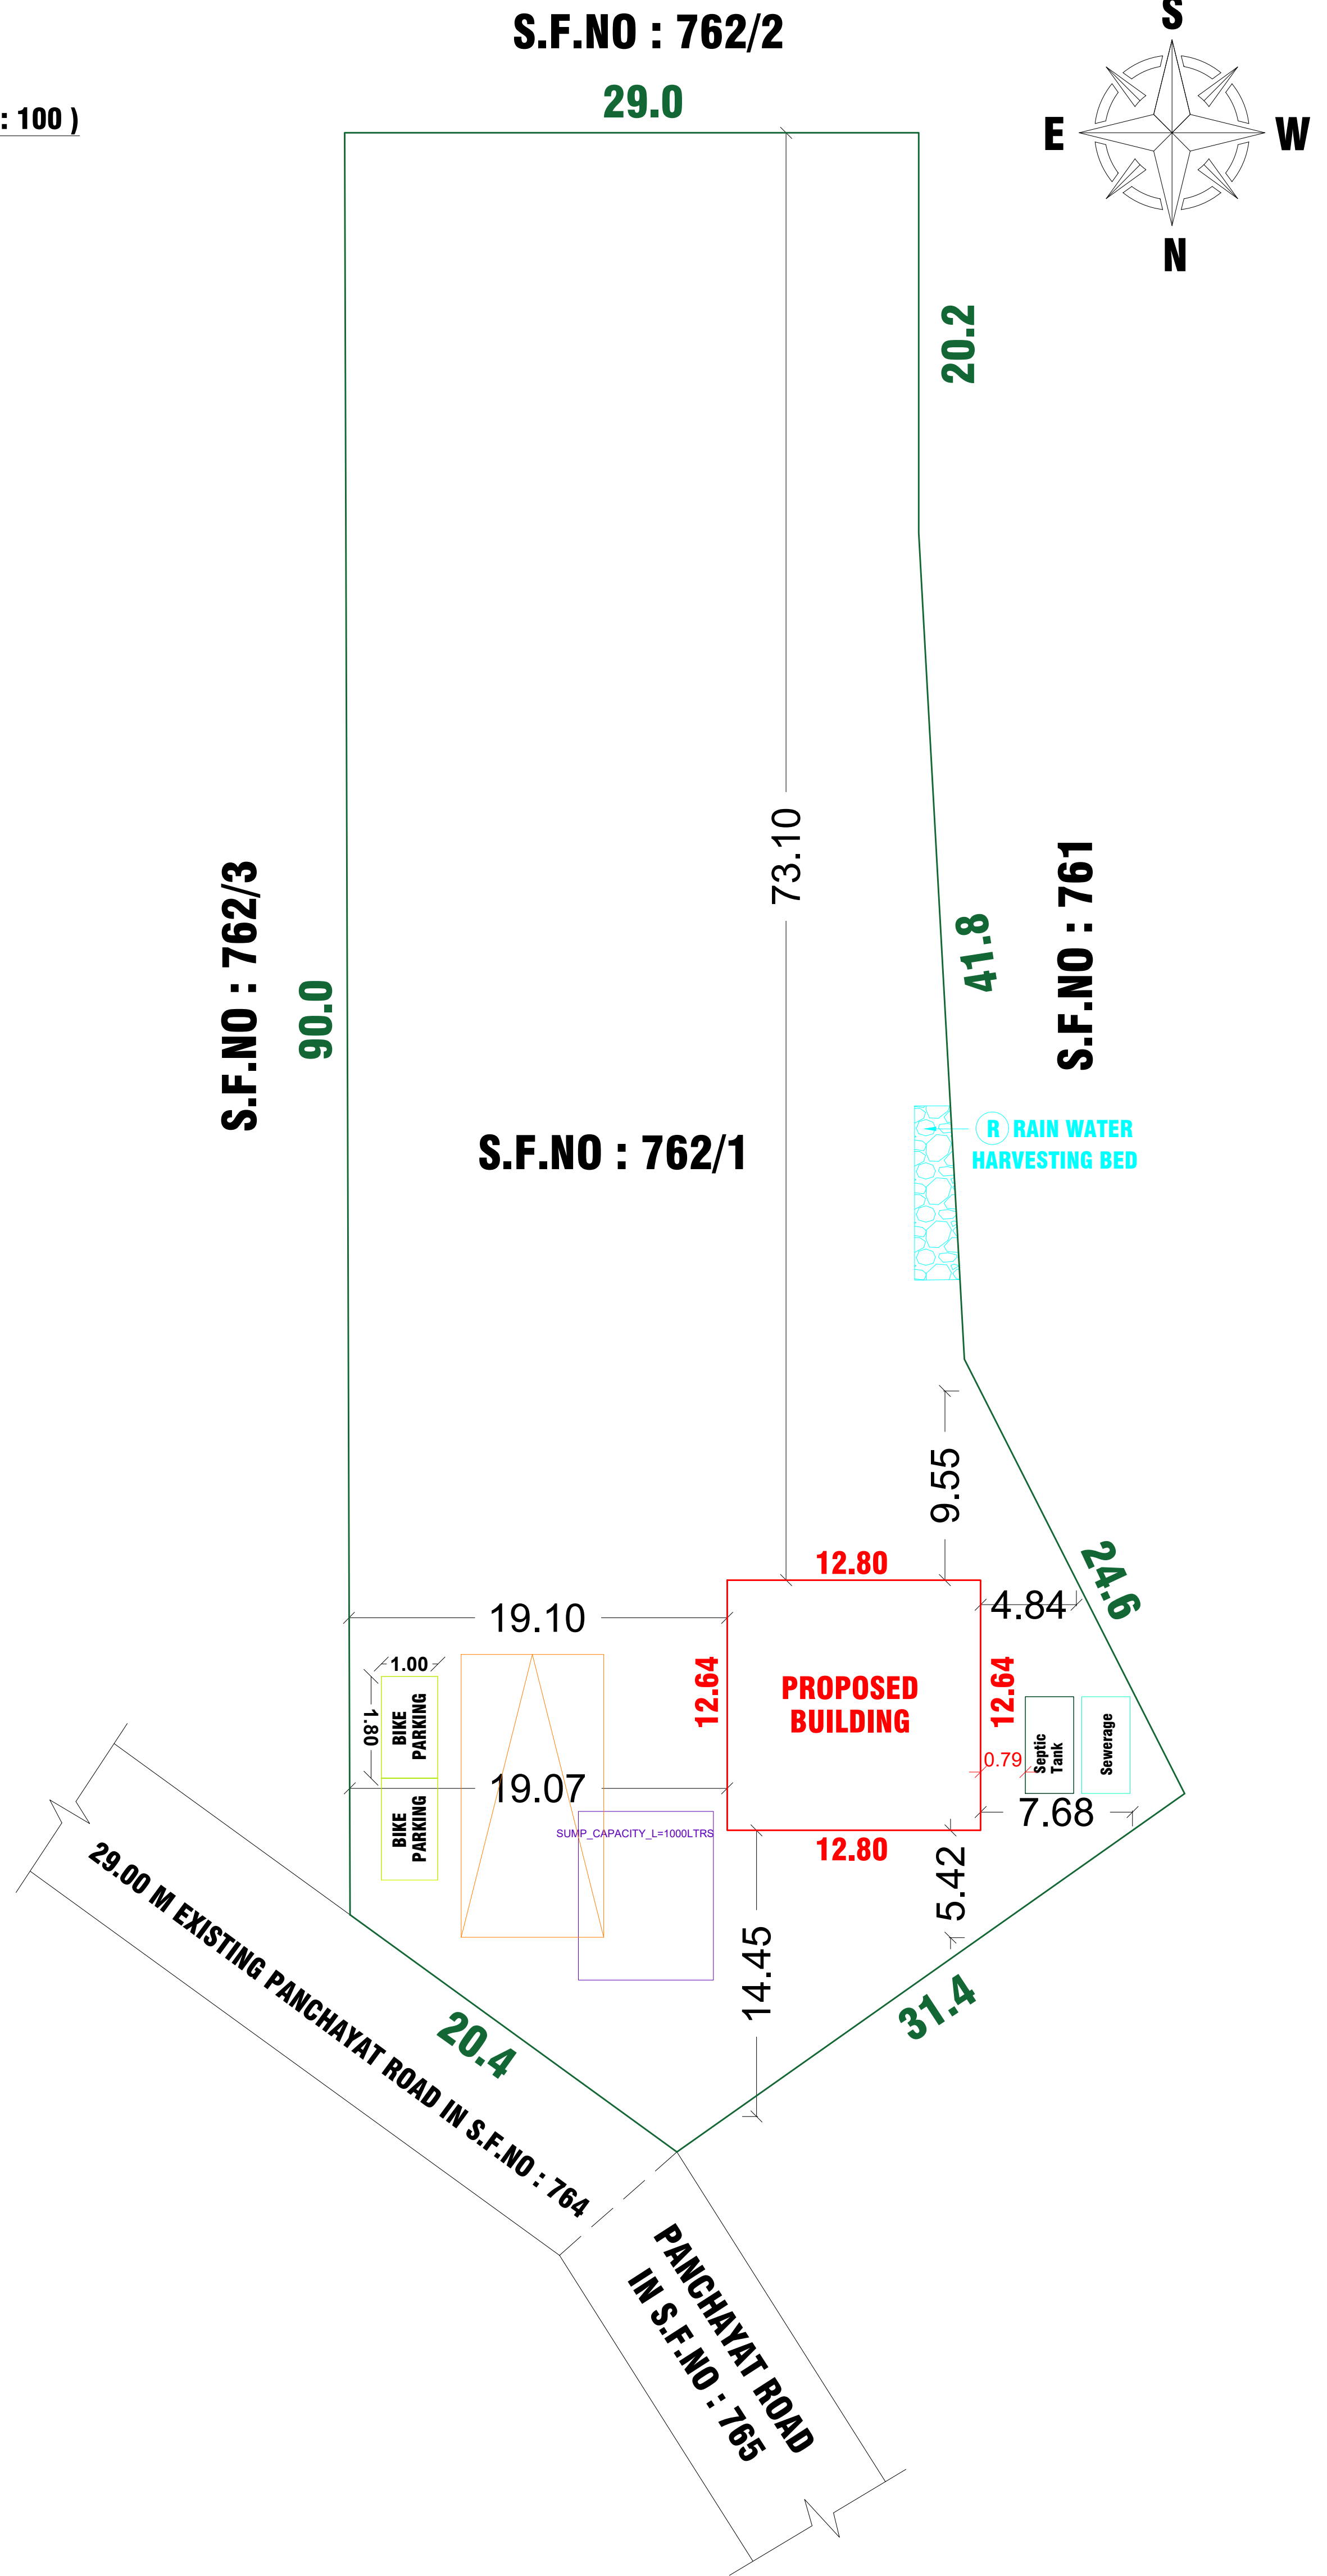

SCHEDULE OF JOINERIES			
REFERENCE	IN FEET	IN METER	
MD MAIN DOOR	4'0"X7'0"	1.22	2.13
D DOOR	3'3"X7'0"	1.00	2.13
D1 DOOR	2'6"X7'0"	0.76	2.13
O OPEN	4'0"X7'0"	1.22	2.13
FG FIXED GLASS	4'0"X6'0"	1.22	1.82
W WINDOW	4'0"X5'0"	1.22	1.52
V VENTILATOR	3'3"X3'0"	1.00	0.91
EX EXHAUST FAN	12" DIA		

AREA OF CALCULATION	SQ.FT	SQ.M
AREA OF PLOT EXTENT	36597.60	3400.00
FMB/PLR PLOT EXTENT	36597.60	3400.00
SUPER IMPOSED PLOT BOUNDARY	36597.60	3400.00
AREA OF RCC BUILDING GF	1741.50	161.79
AREA OF OPEN SPACE	34856.10	3238.21
CARPET AREA	1393.20	129.43
PLOT COVERAGE	- 4.75%	
FLOOR SPACE INDEX [NON PREMIUM]	- 0.04	

COLORS INDEX :		
ROAD SHOWN IN	-	
BOUNDARY SHOWN IN	-	
PRO.BUILDING SHOWN IN	-	
RAIN WATER COLLECTION TANK	-	
CAR PARKING STALL [2.5 X 5.00M]	-	

APPLICANT :

Mr.P.BASKARAN S/o.Mr.K.PERUMAL.

REGISTERED ENGINEER :

Er. G. GOWTHAM, B.E.,
Consulting Civil Engineer,
Licenced Building Surveyor,
760L, R.A. Nagar, North Gandhigramam,
KARUR - 639 004. Cell: 96557 87850