

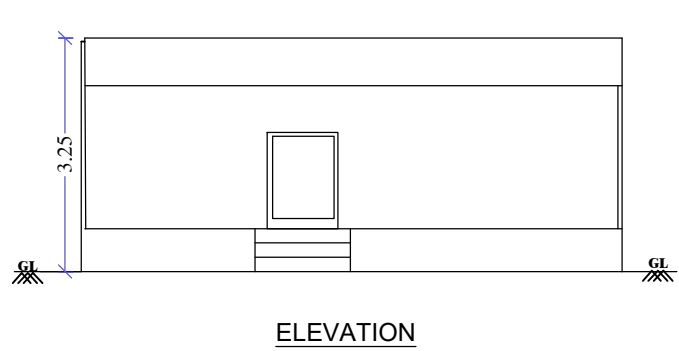
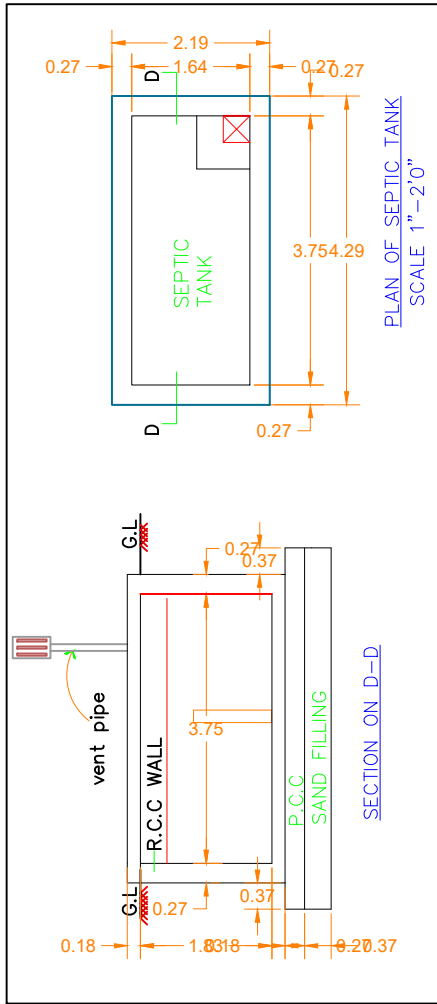
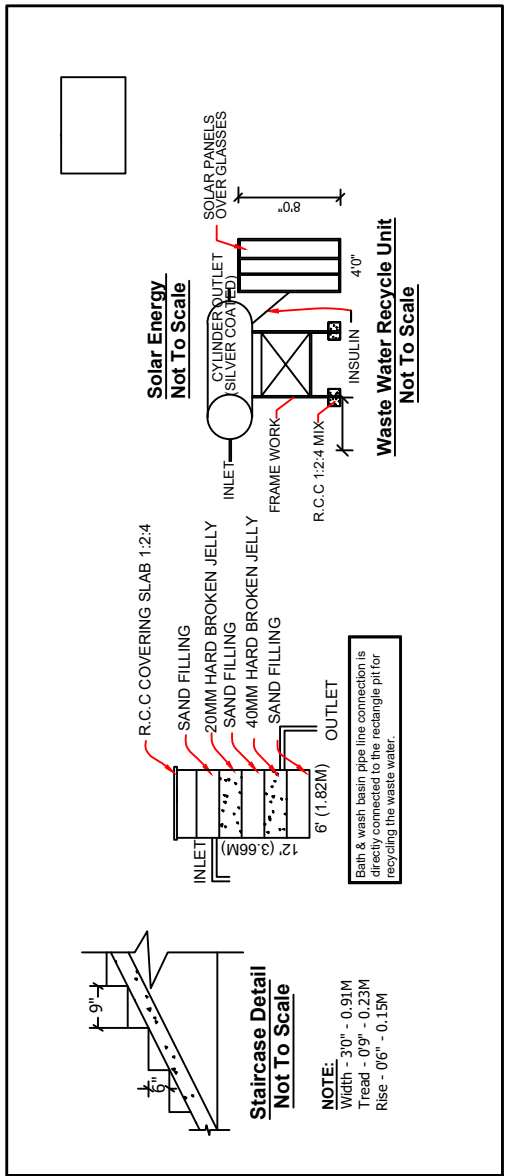


PLAN SHOWING THE PROPOSED CONSTRUCTION OF COMMERCIAL BUILDING(OFFICE ROOM) S.F.NO:436/4A,
PORANDALUR VILLAGE, PORANDALUR PANCHAYAT, KULITHALAI TALUK, KARUR DISTRICT,

OWNER NAME : Mrs.R.PREETHA SANKARI W/O RAMASAMY

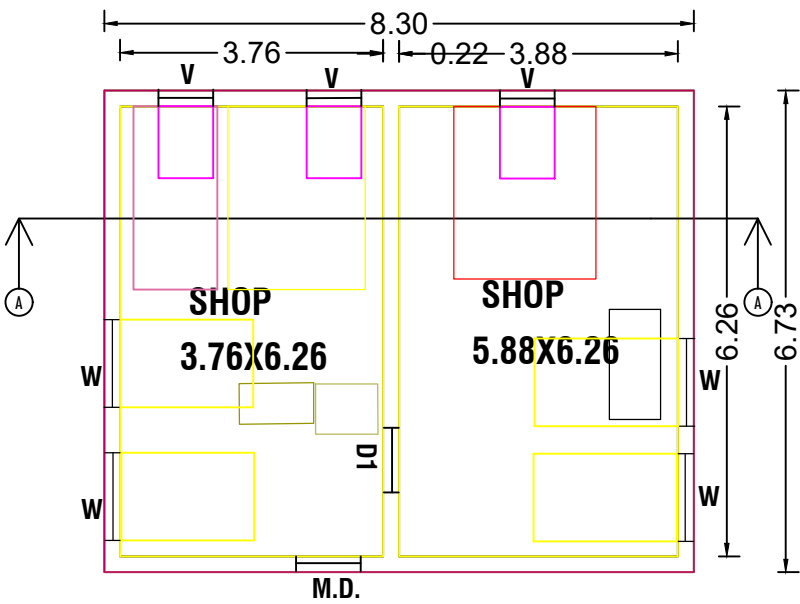


SECTION ON A-B

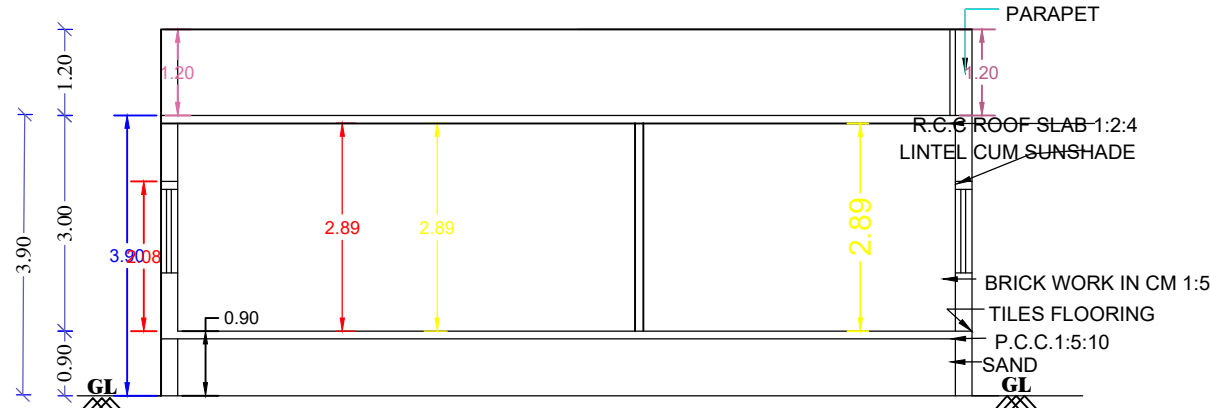


NALLAPPA REDDIYAR LAND

MUTHUMEENA LAND

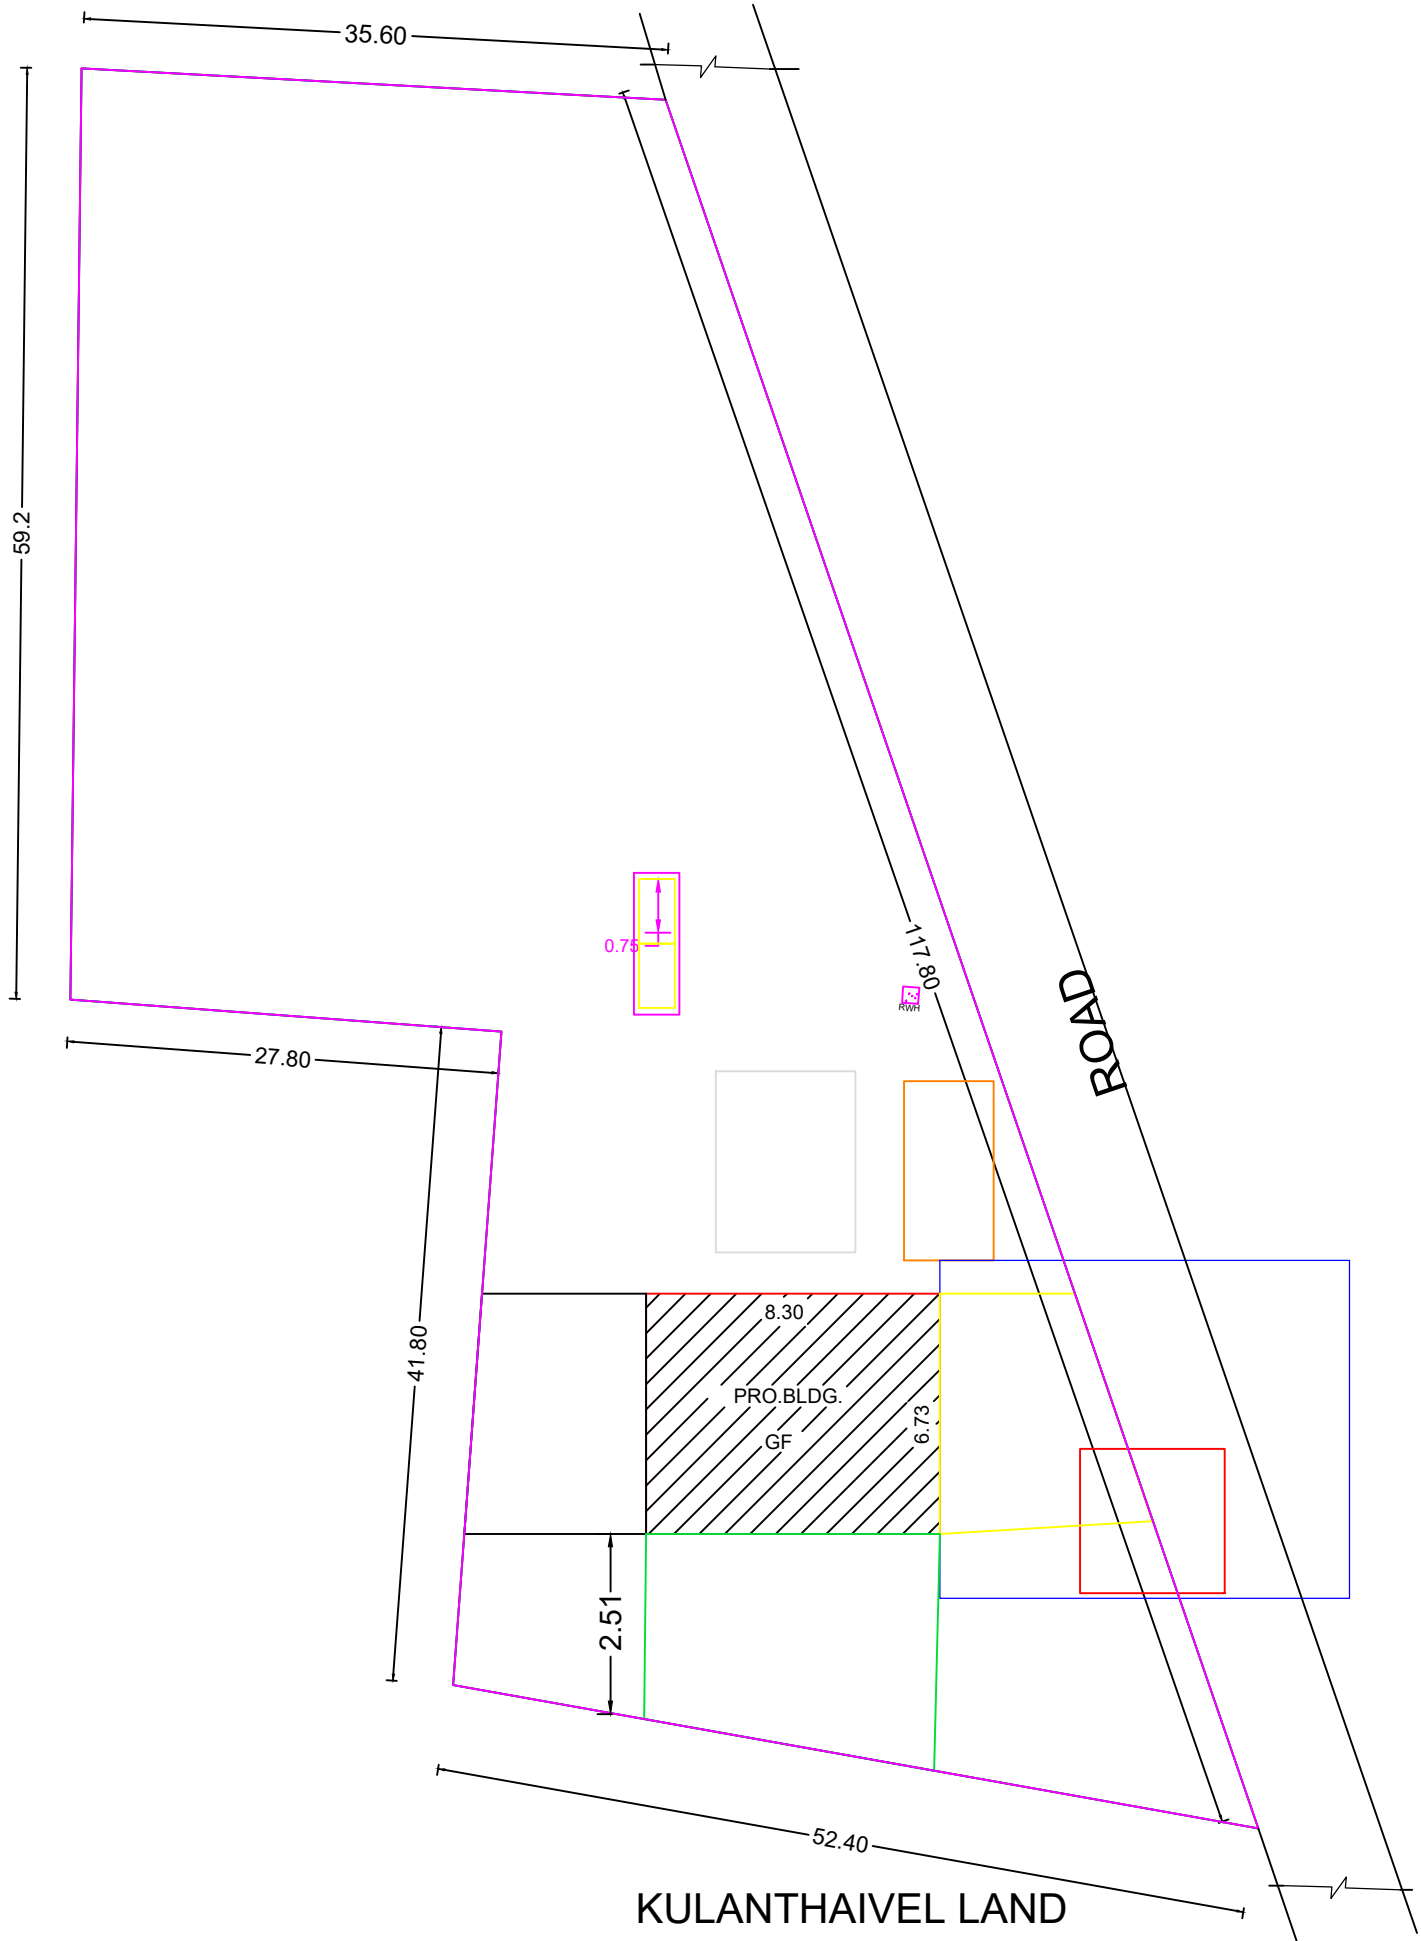

SITE PLAN
(NOT TO SCALE)

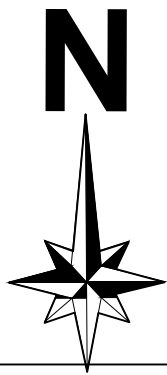

SCHEDULE OF JOINERY		
TYPE	DESCRIPTION	SIZE
RD	DOOR	3'-0" X 7'-0"
V1	VENTILATOR	2'-6" X 7'-0"
W1	WINDOW	4'-0" X 4'-0"

AREA DETAILS:-

AREA STATEMENT	SQ.FT	SQ.M
TOTAL LAND AREA	51858.18	4817.78
PRO., GROUND FLOOR AREA	601.62	55.80
VACANT LAND	51256.56	4761.98

FSI CALCULATION

$$FSI = \frac{\text{TOTAL BUILT UP AREA}}{\text{TOTAL PLOT EXTENT}}$$
$$FSI = \frac{55.80}{4817.78} = 0.01\% < 2.0 \%$$

APPLICANT :

Mrs.R.PREETHA SANKARI W/O
RAMASAMY

ENGINEER :

K. Swathi

Er.K.Swathi., B.E.,CIVIL,
Consulting/Registered Engineer,
KCMC-Reg.No:082/LS/2021/00008,
Plot-21, Teachers colony,Balaji nagar
Thanthonimalai, Karur - 639 005.
Mobile : 7868924898, 9688037242
Email : swathicivil006@gmail.com

OFFICE USE;