

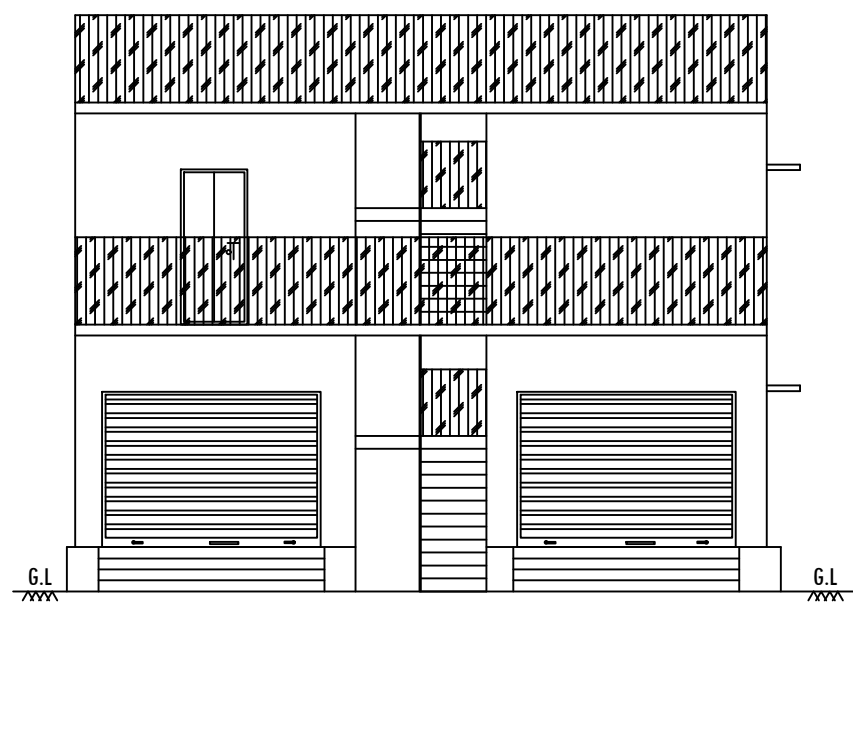



PLAN SHOWING THE PROPOSED CONSTRUCTION OF RCC ROOF GROUND FLOOR & FIRST FLOOR RESIDENTIAL BUILDING IN OLD S.No: 727/2A & 729/4,
NEW S.No: 727/2A & 729/4D OF AYARNAPALLI VILLAGE & PANCHAYAT, SHOOLAGIRI PANCHAYAT UNION & TALUK, KRISHNAGIRI DISTRICT. SCALE-1:100

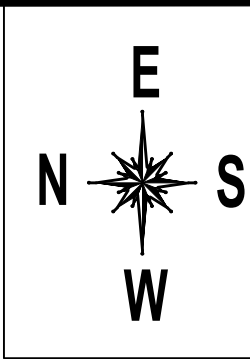


ELEVATION

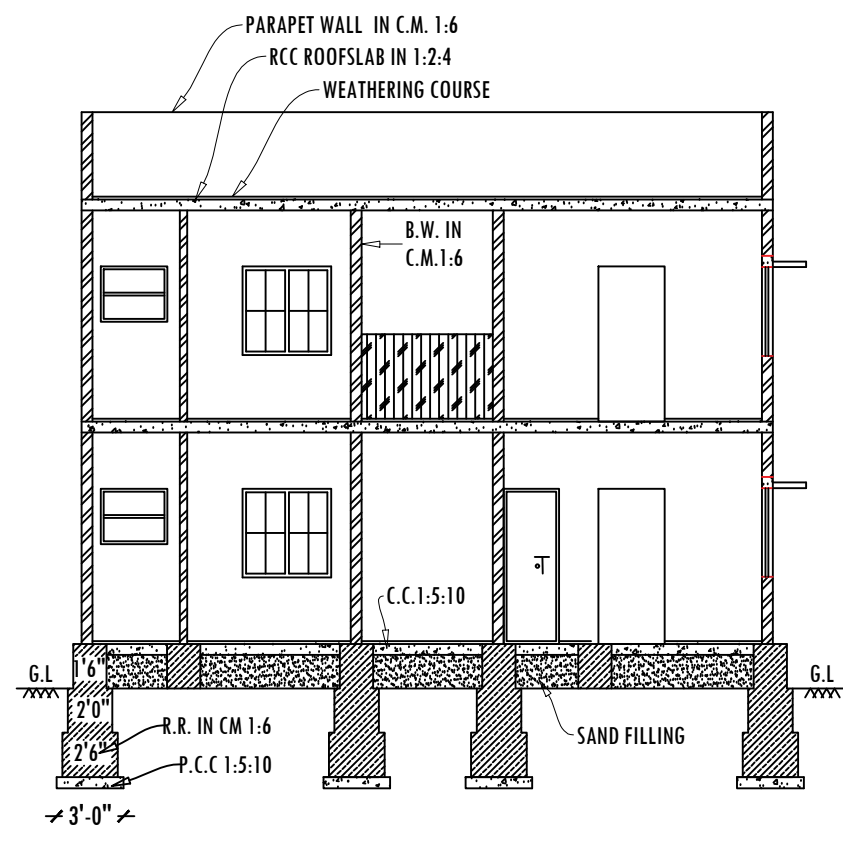


SECTION -AA

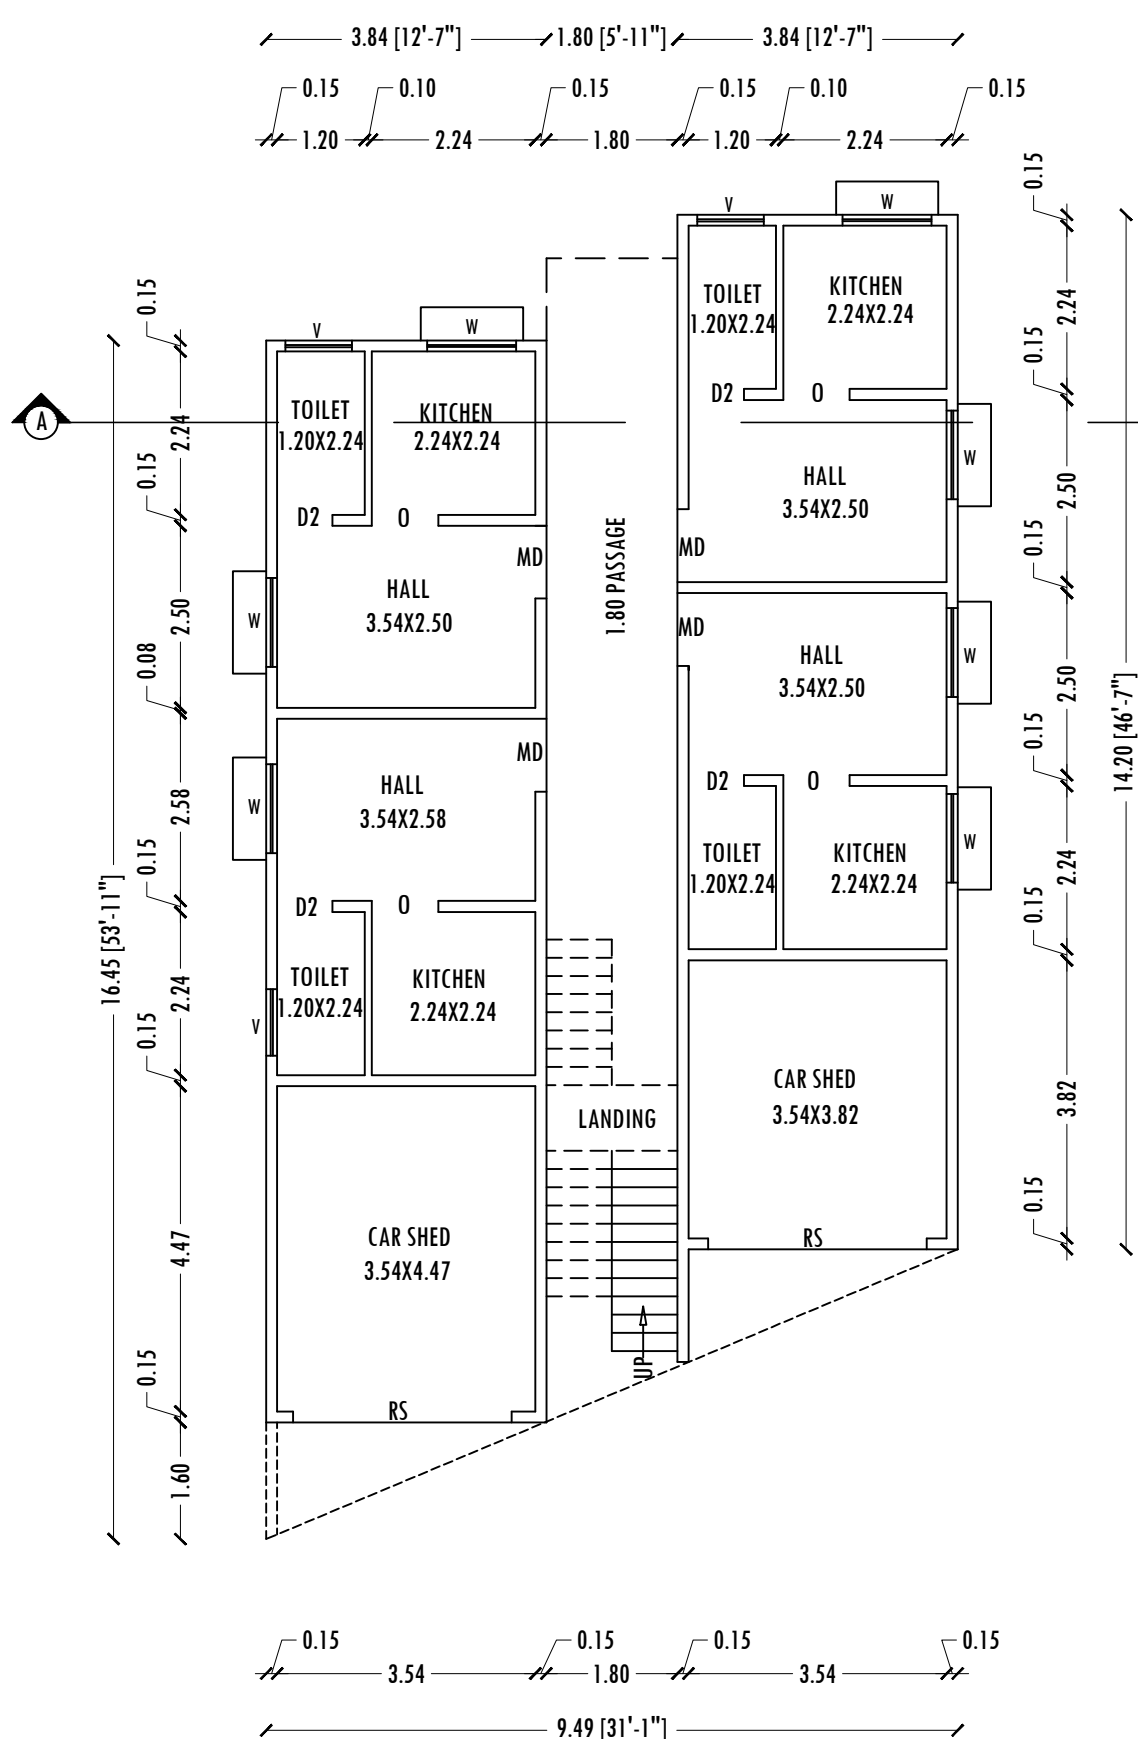

GROUND FLOOR PLAN

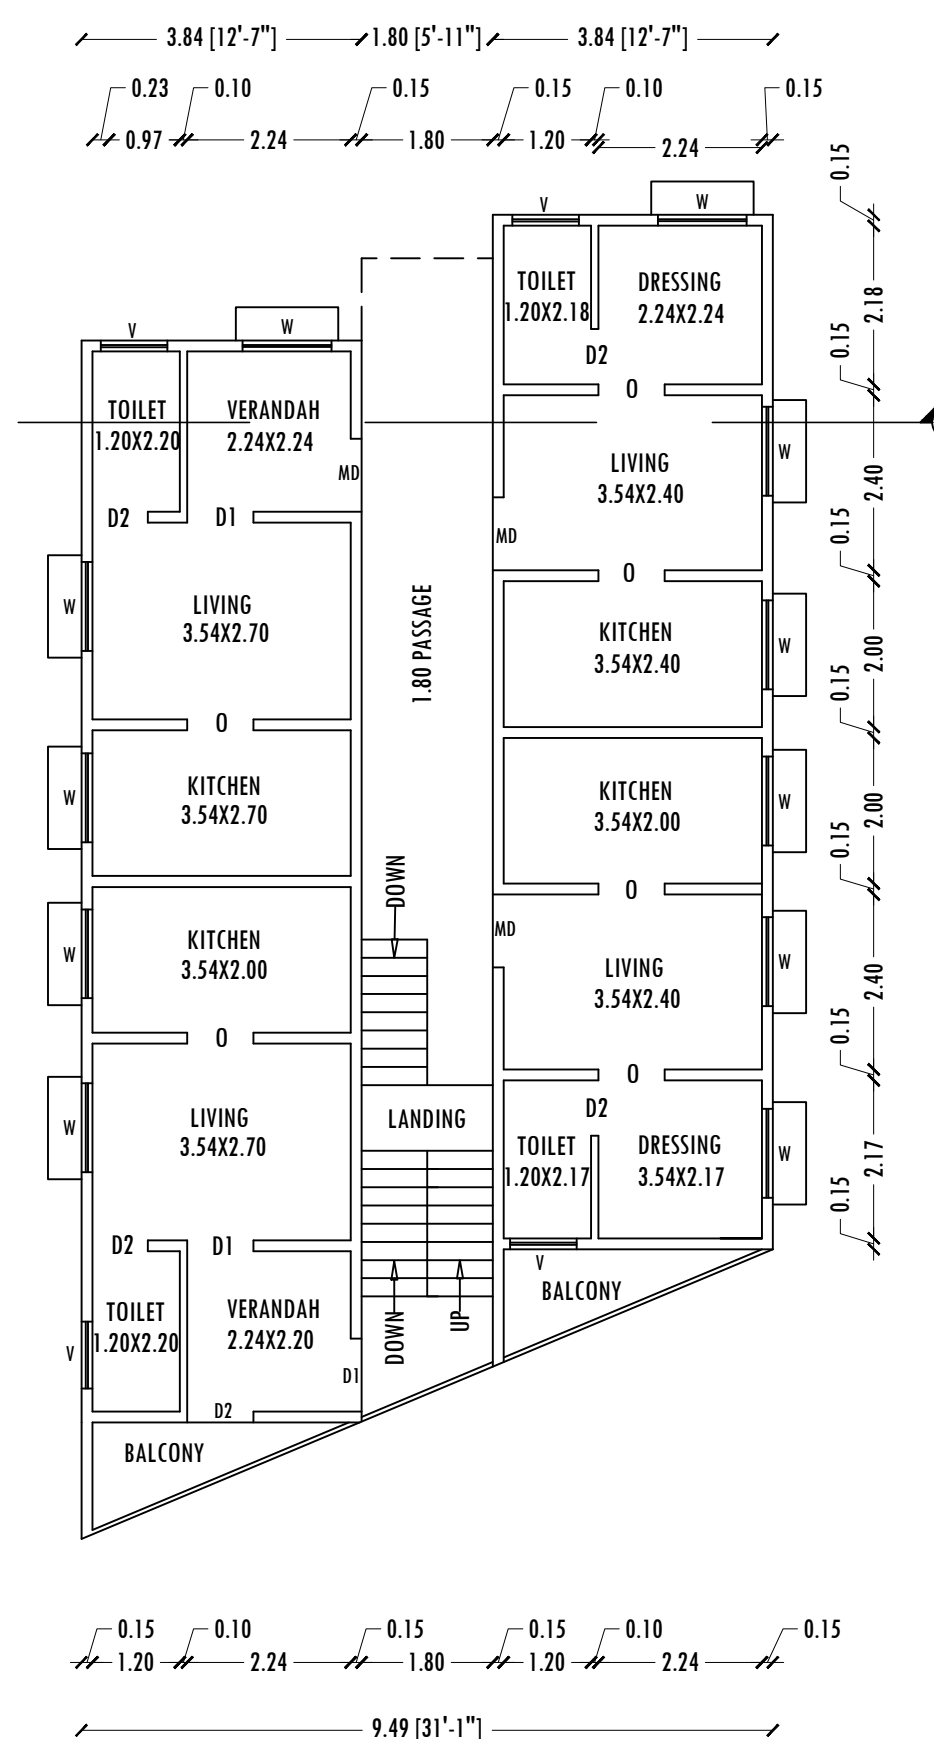


FIRST FLOOR PLAN

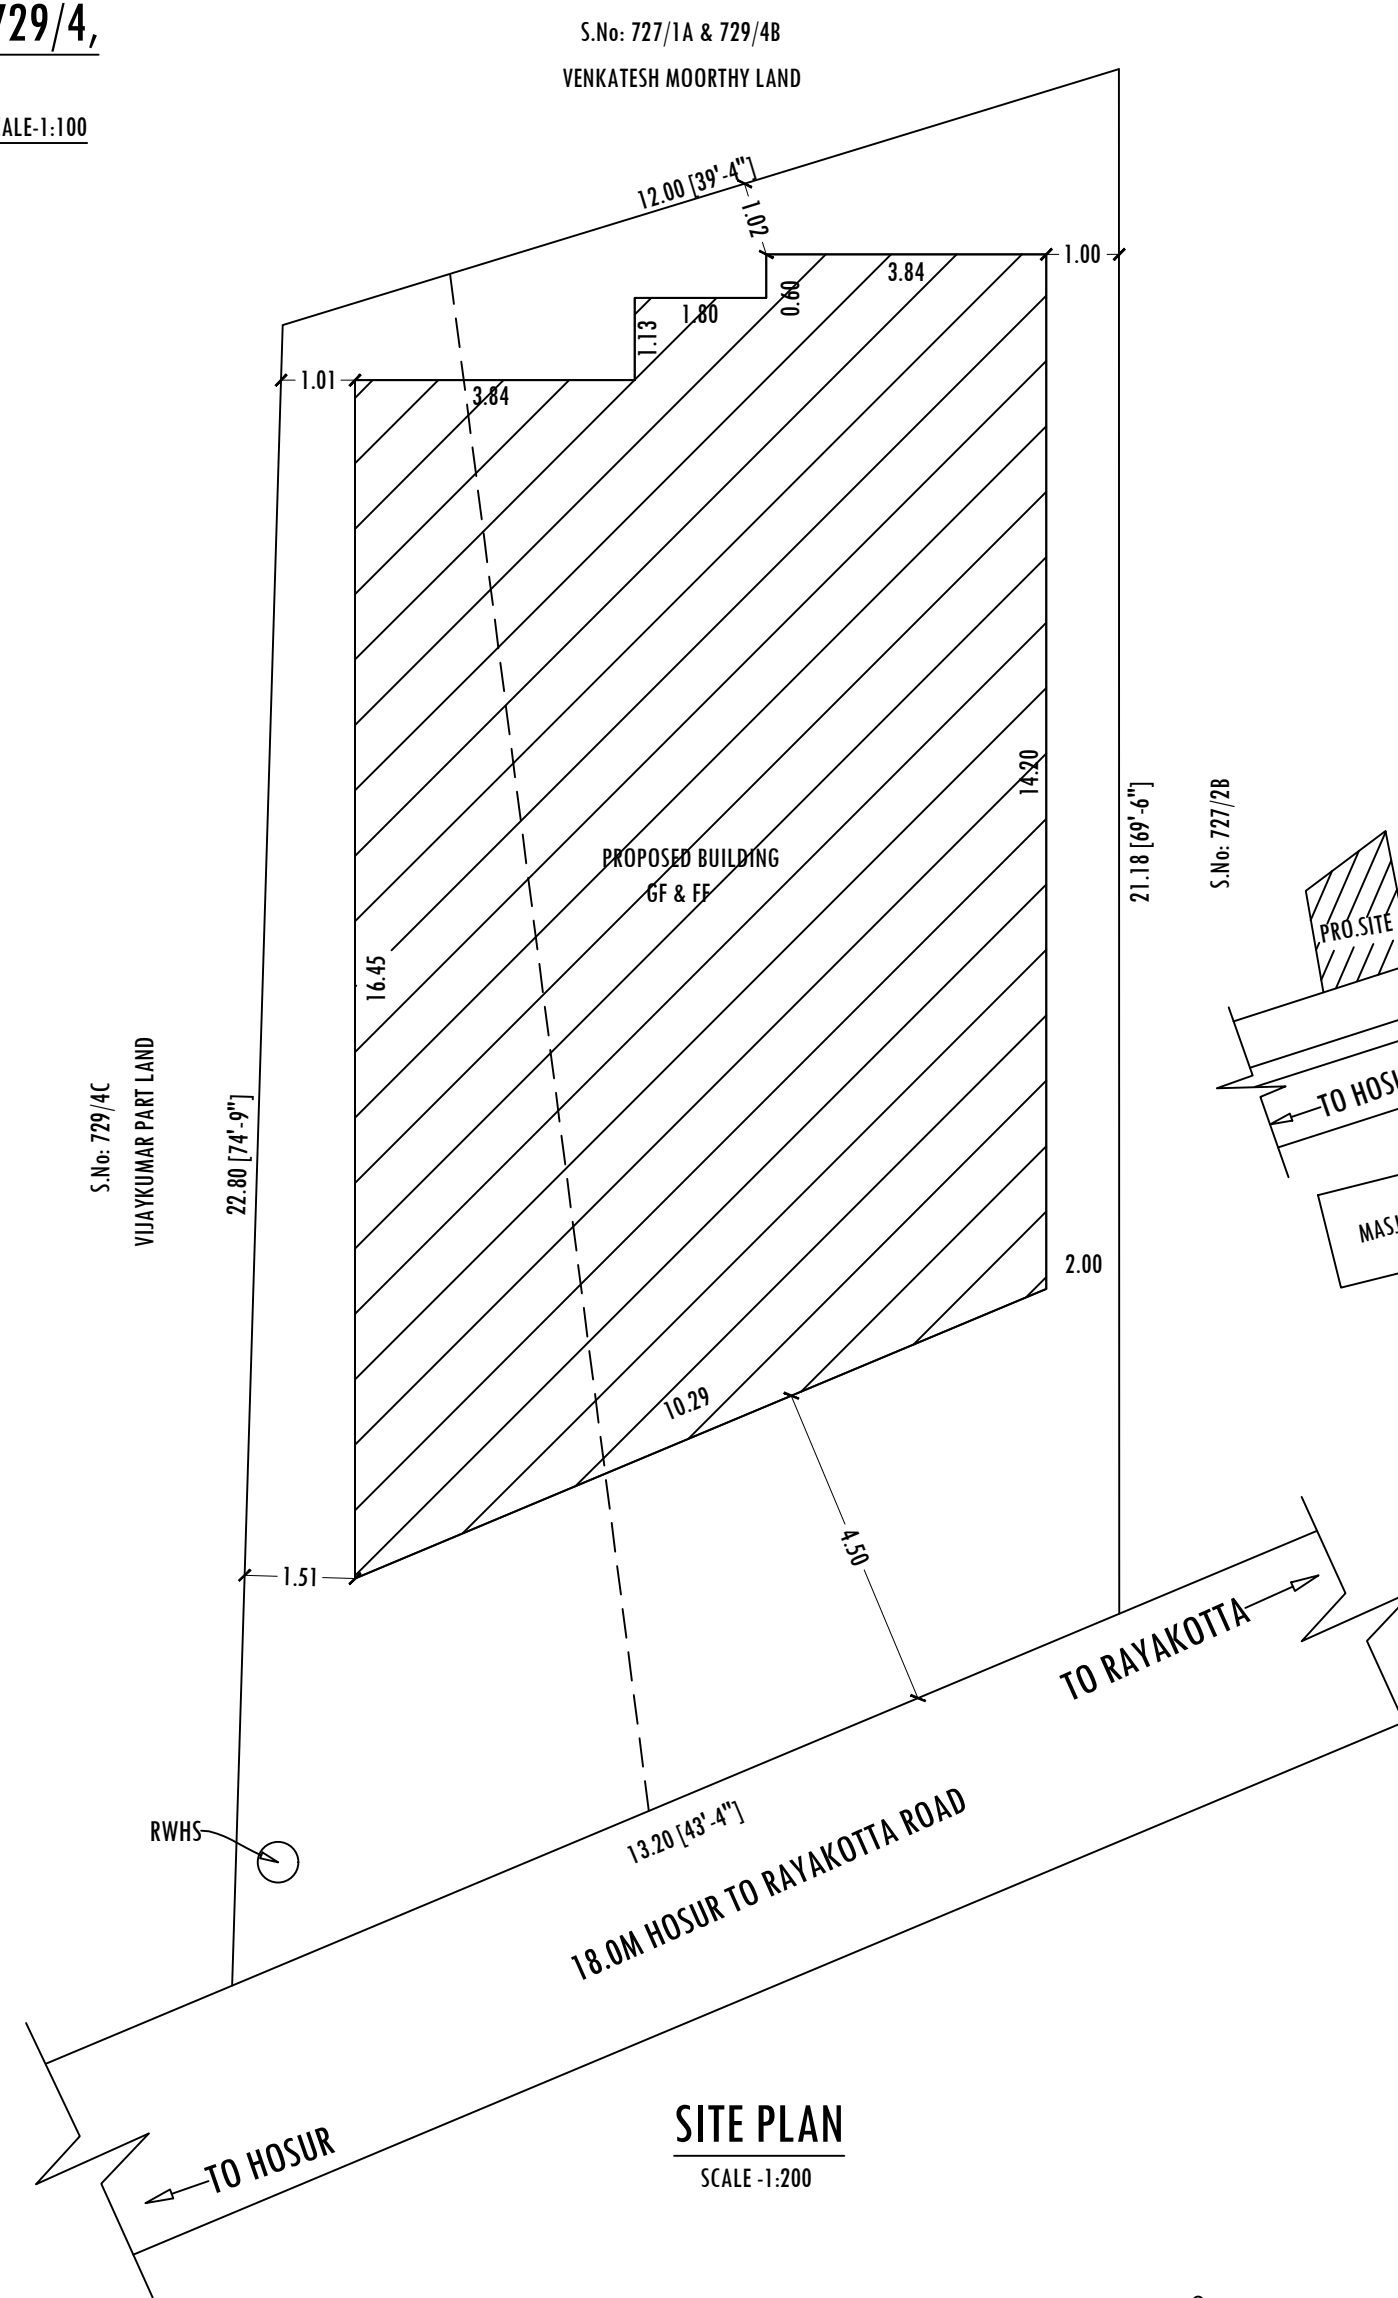


SITE PLAN


SCALE - 1:200

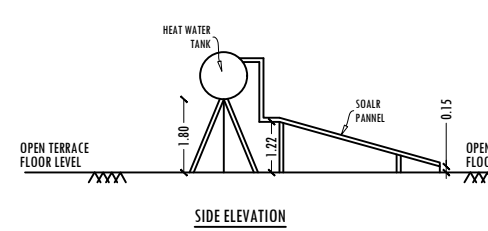

SIDE ELEVATION

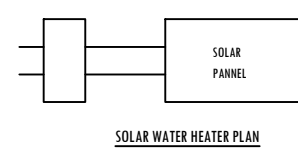


SOLAR WATER HEATER PLAN

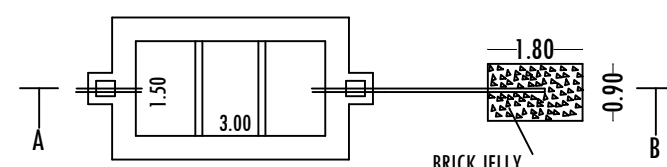


SEPTIC TANK & DISPERSION TRENCH DETAILS

SCALE- 1:100

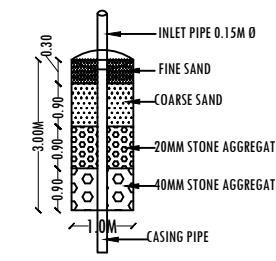

DETAILS OF RAIN WATER HARVESTING STRUCTURES

(NOT TO SCALE)

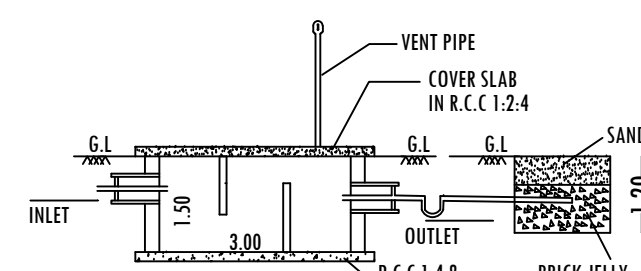

SECTION-AB

LOCATION PLAN

NOT TO SCALE

SCHEDULE OF JOINERIES

MD	DOOR	1.00X2.13
D1	DOOR	0.91X2.13
D2	DOOR	0.76X2.13
W	WINDOW	1.22X1.22
V	VENTILATOR	0.91X0.61
AO	ARCH OPEN	1.33X2.13
O	OPEN	0.90X2.13

AREA DETAILS

PARTICULARS	Sq.mt.	Sq.ft.
AREA AS AT SITE	258.53	2781.78
AREA OF THE SITE AS PER FMB OR PLR	232.00	2496.32
AREA OF THE SITE AS PER DOCUMENT	242.90	2613.60
PLINTH AREA OF PRO. GROUND FLOOR	145.85	1569.35
PLINTH AREA OF PRO. FIRST FLOOR	145.85	1569.35
OPEN SPACE	86.15	926.97

NOTES

FLOOR SPACE INDEX	1.1280
-------------------	--------

APPLICANT

REGISTERED ENGINEER

Mr. V. NAGARAJU.
S/o. Mr.VEERAPPA.

Er. P. Prema, D.C.E.,
REGISTERED ENGINEER
HNTDA RE-GR III-21/2019
HCMC RE-GR III-51/2019
13/89, Tank Street, Hosur
Ph:09244559114, 9244382550.