
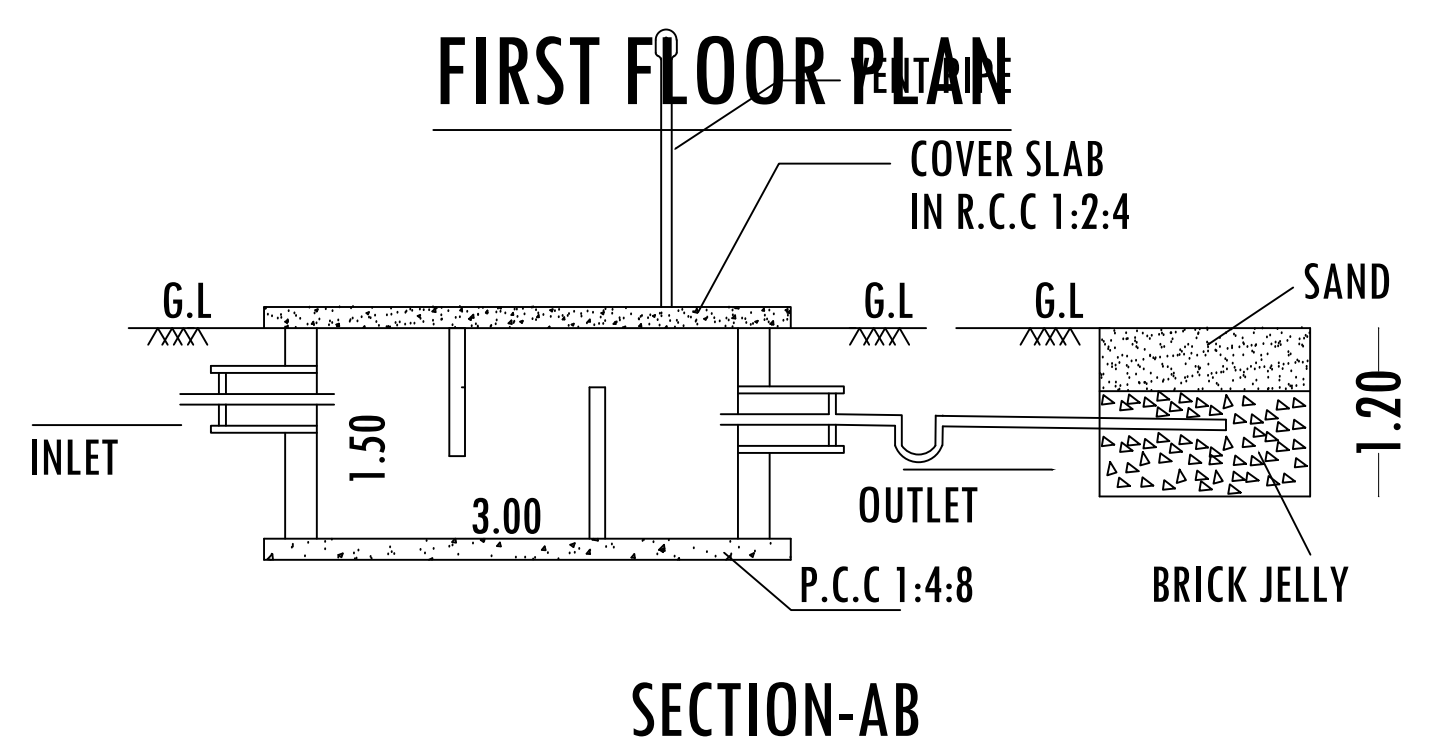
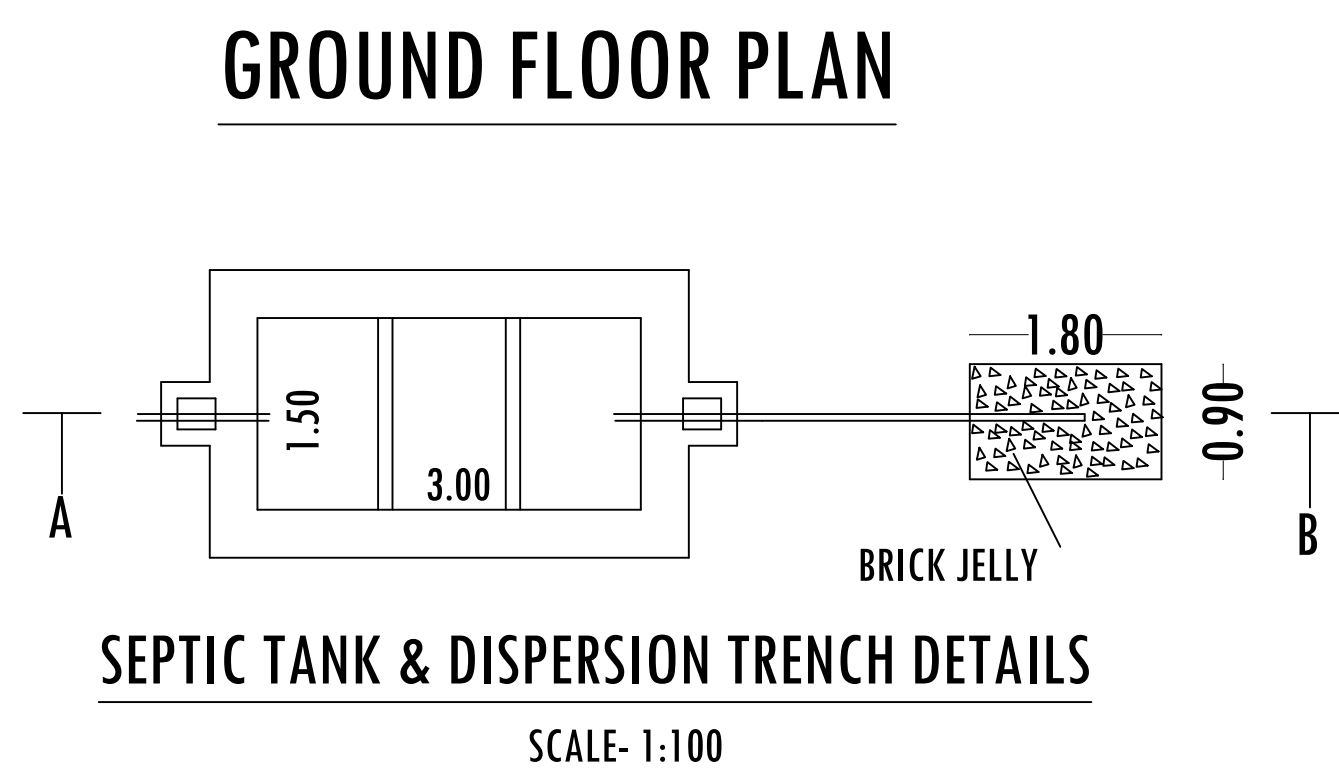
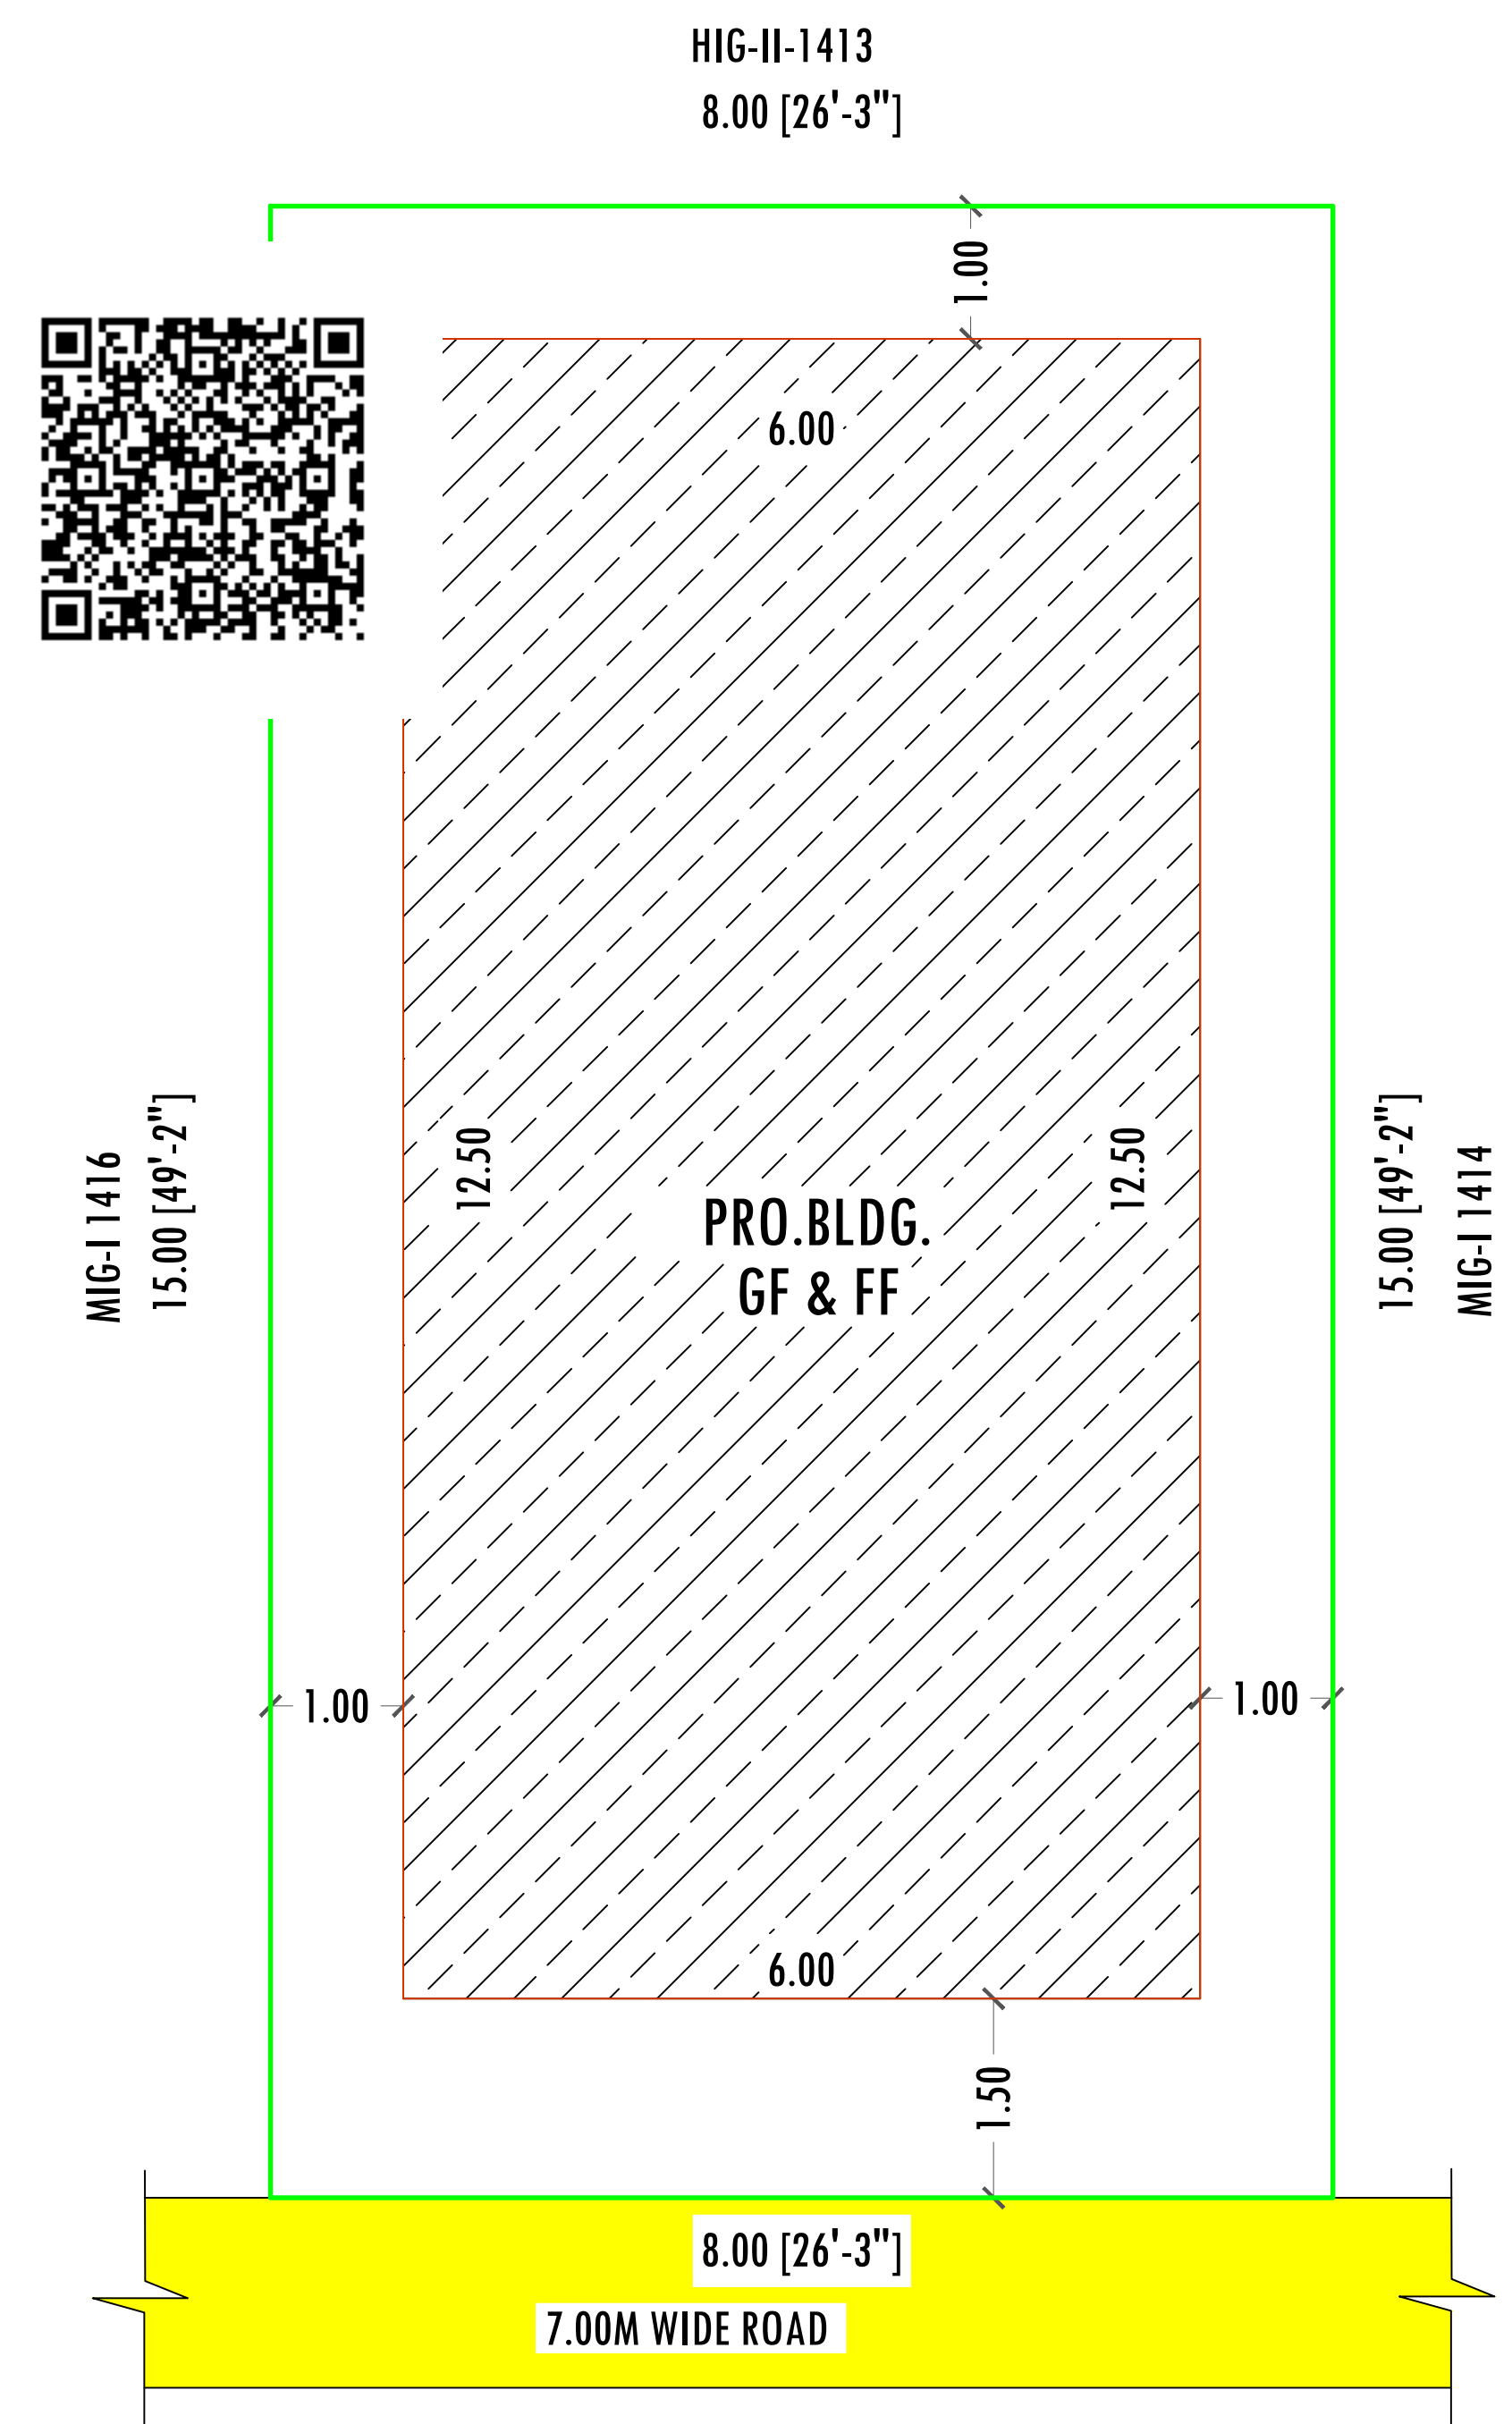
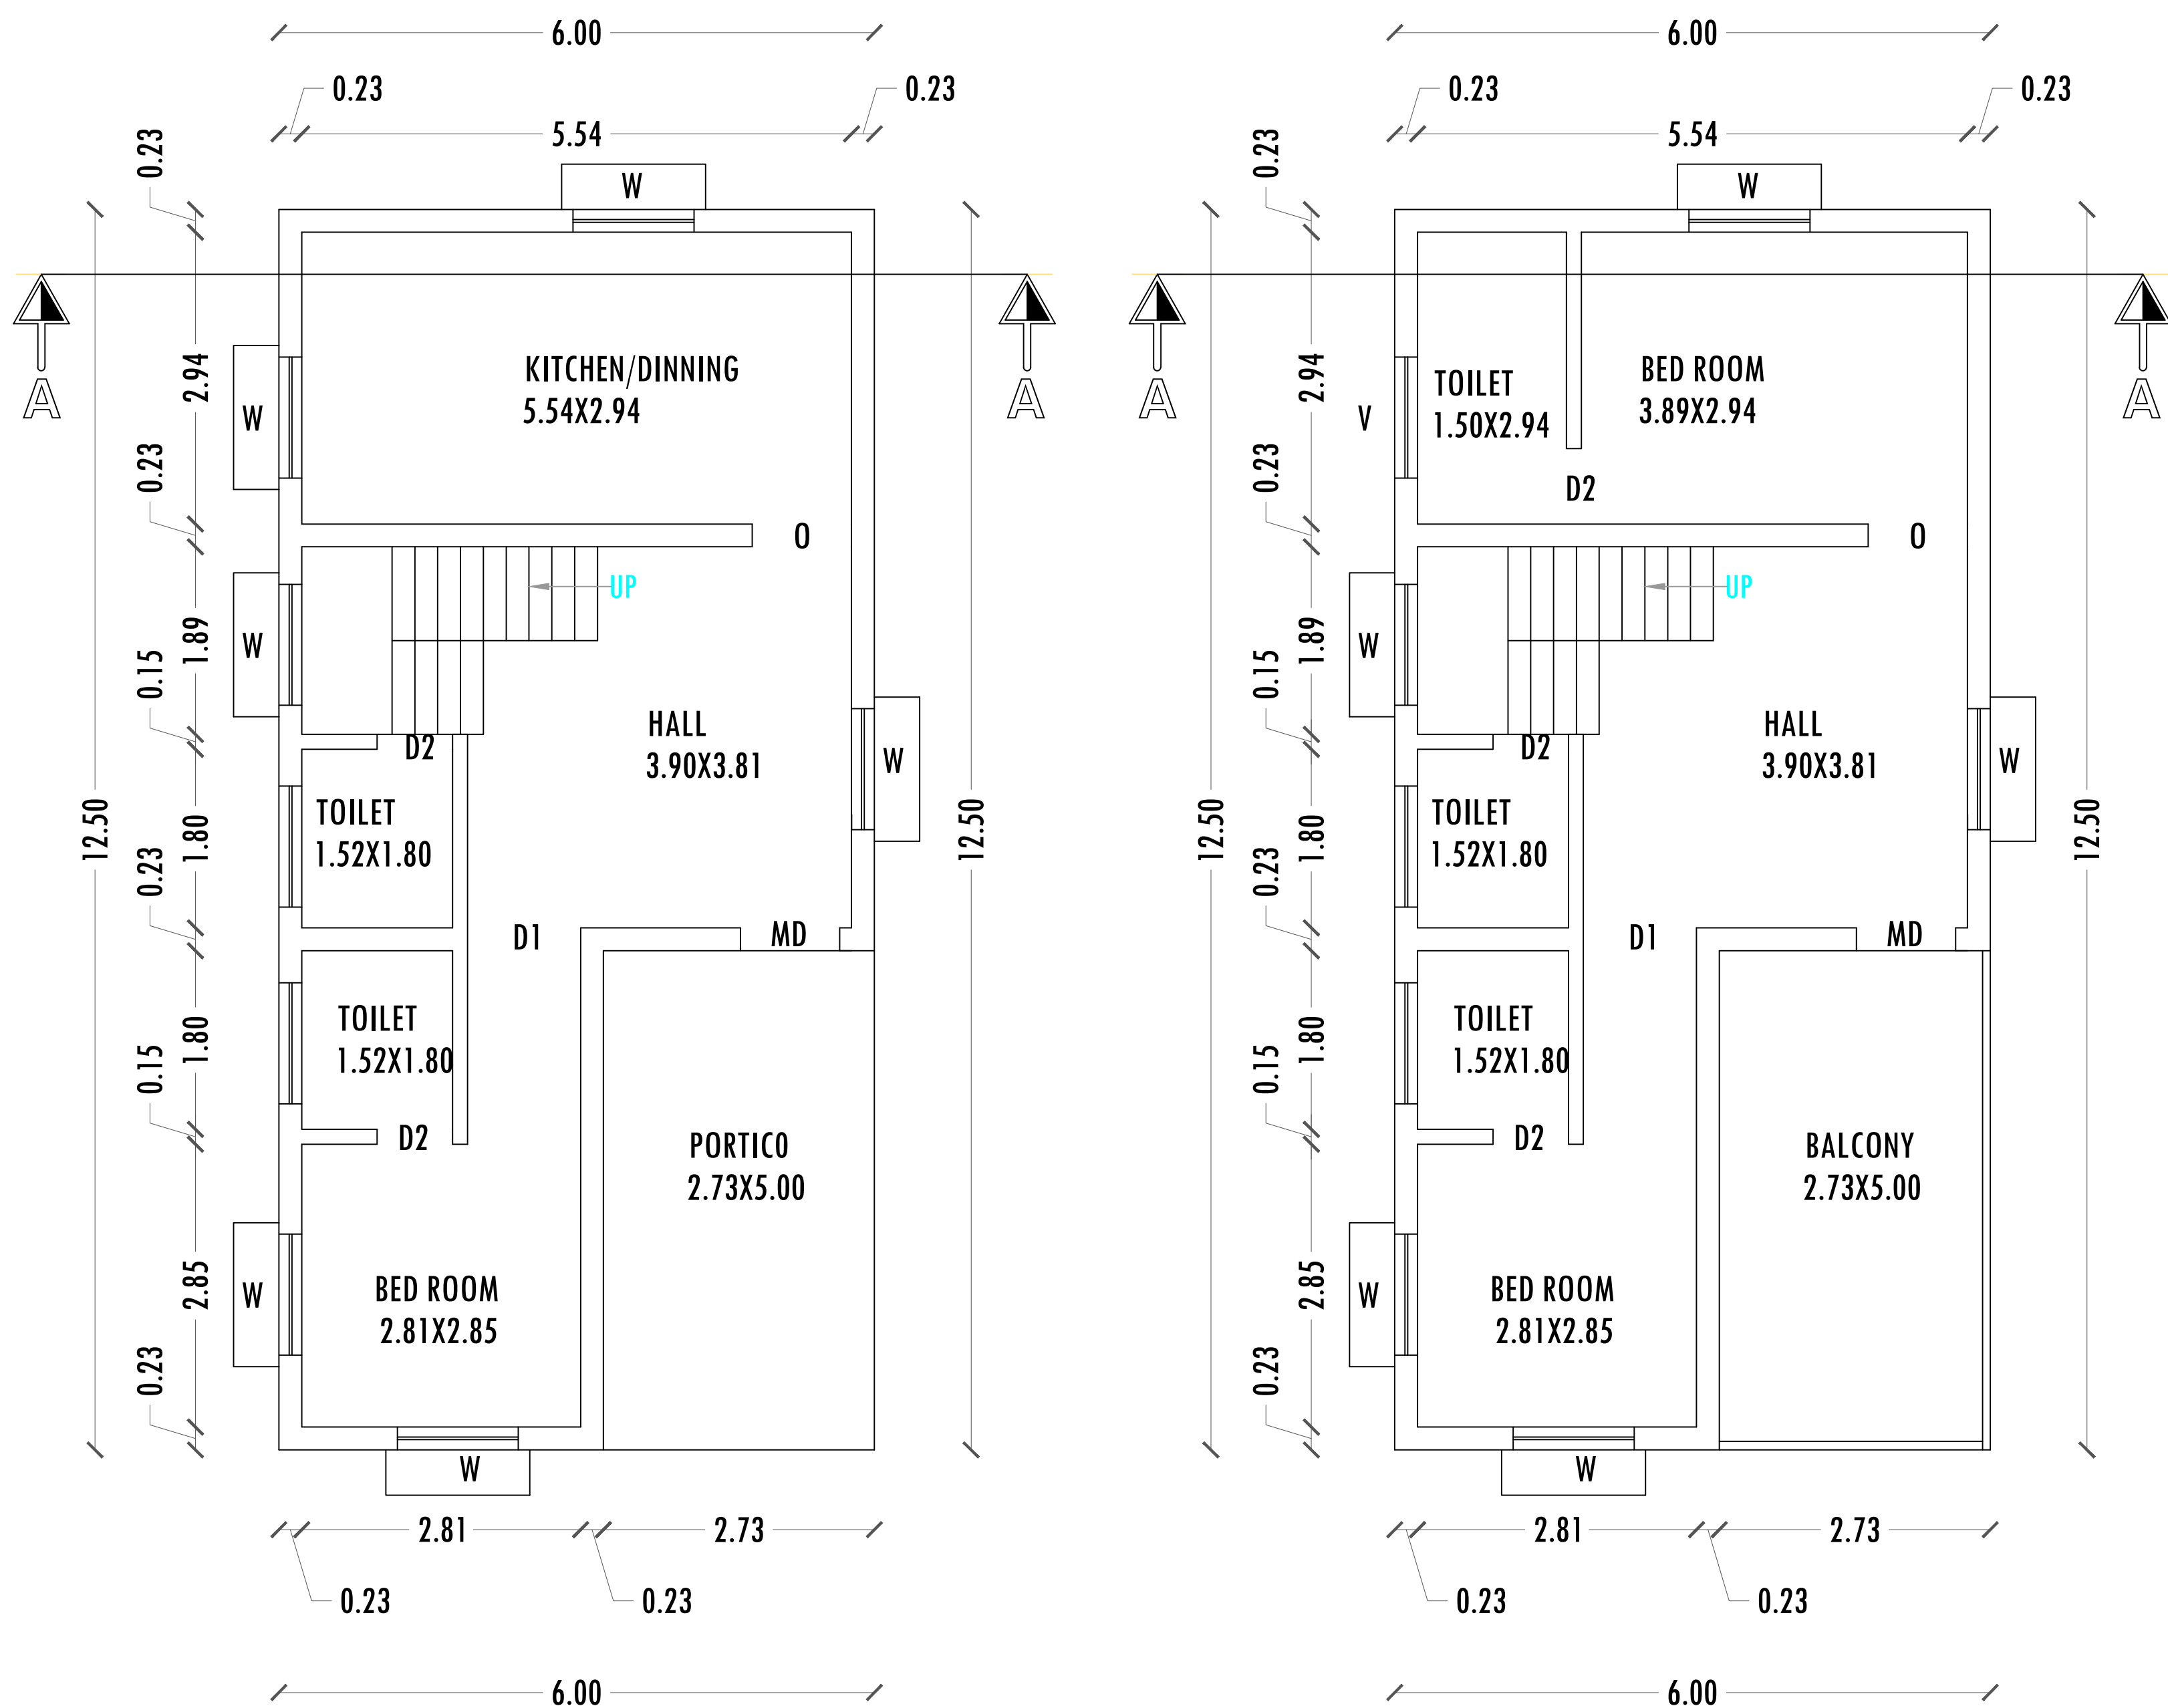
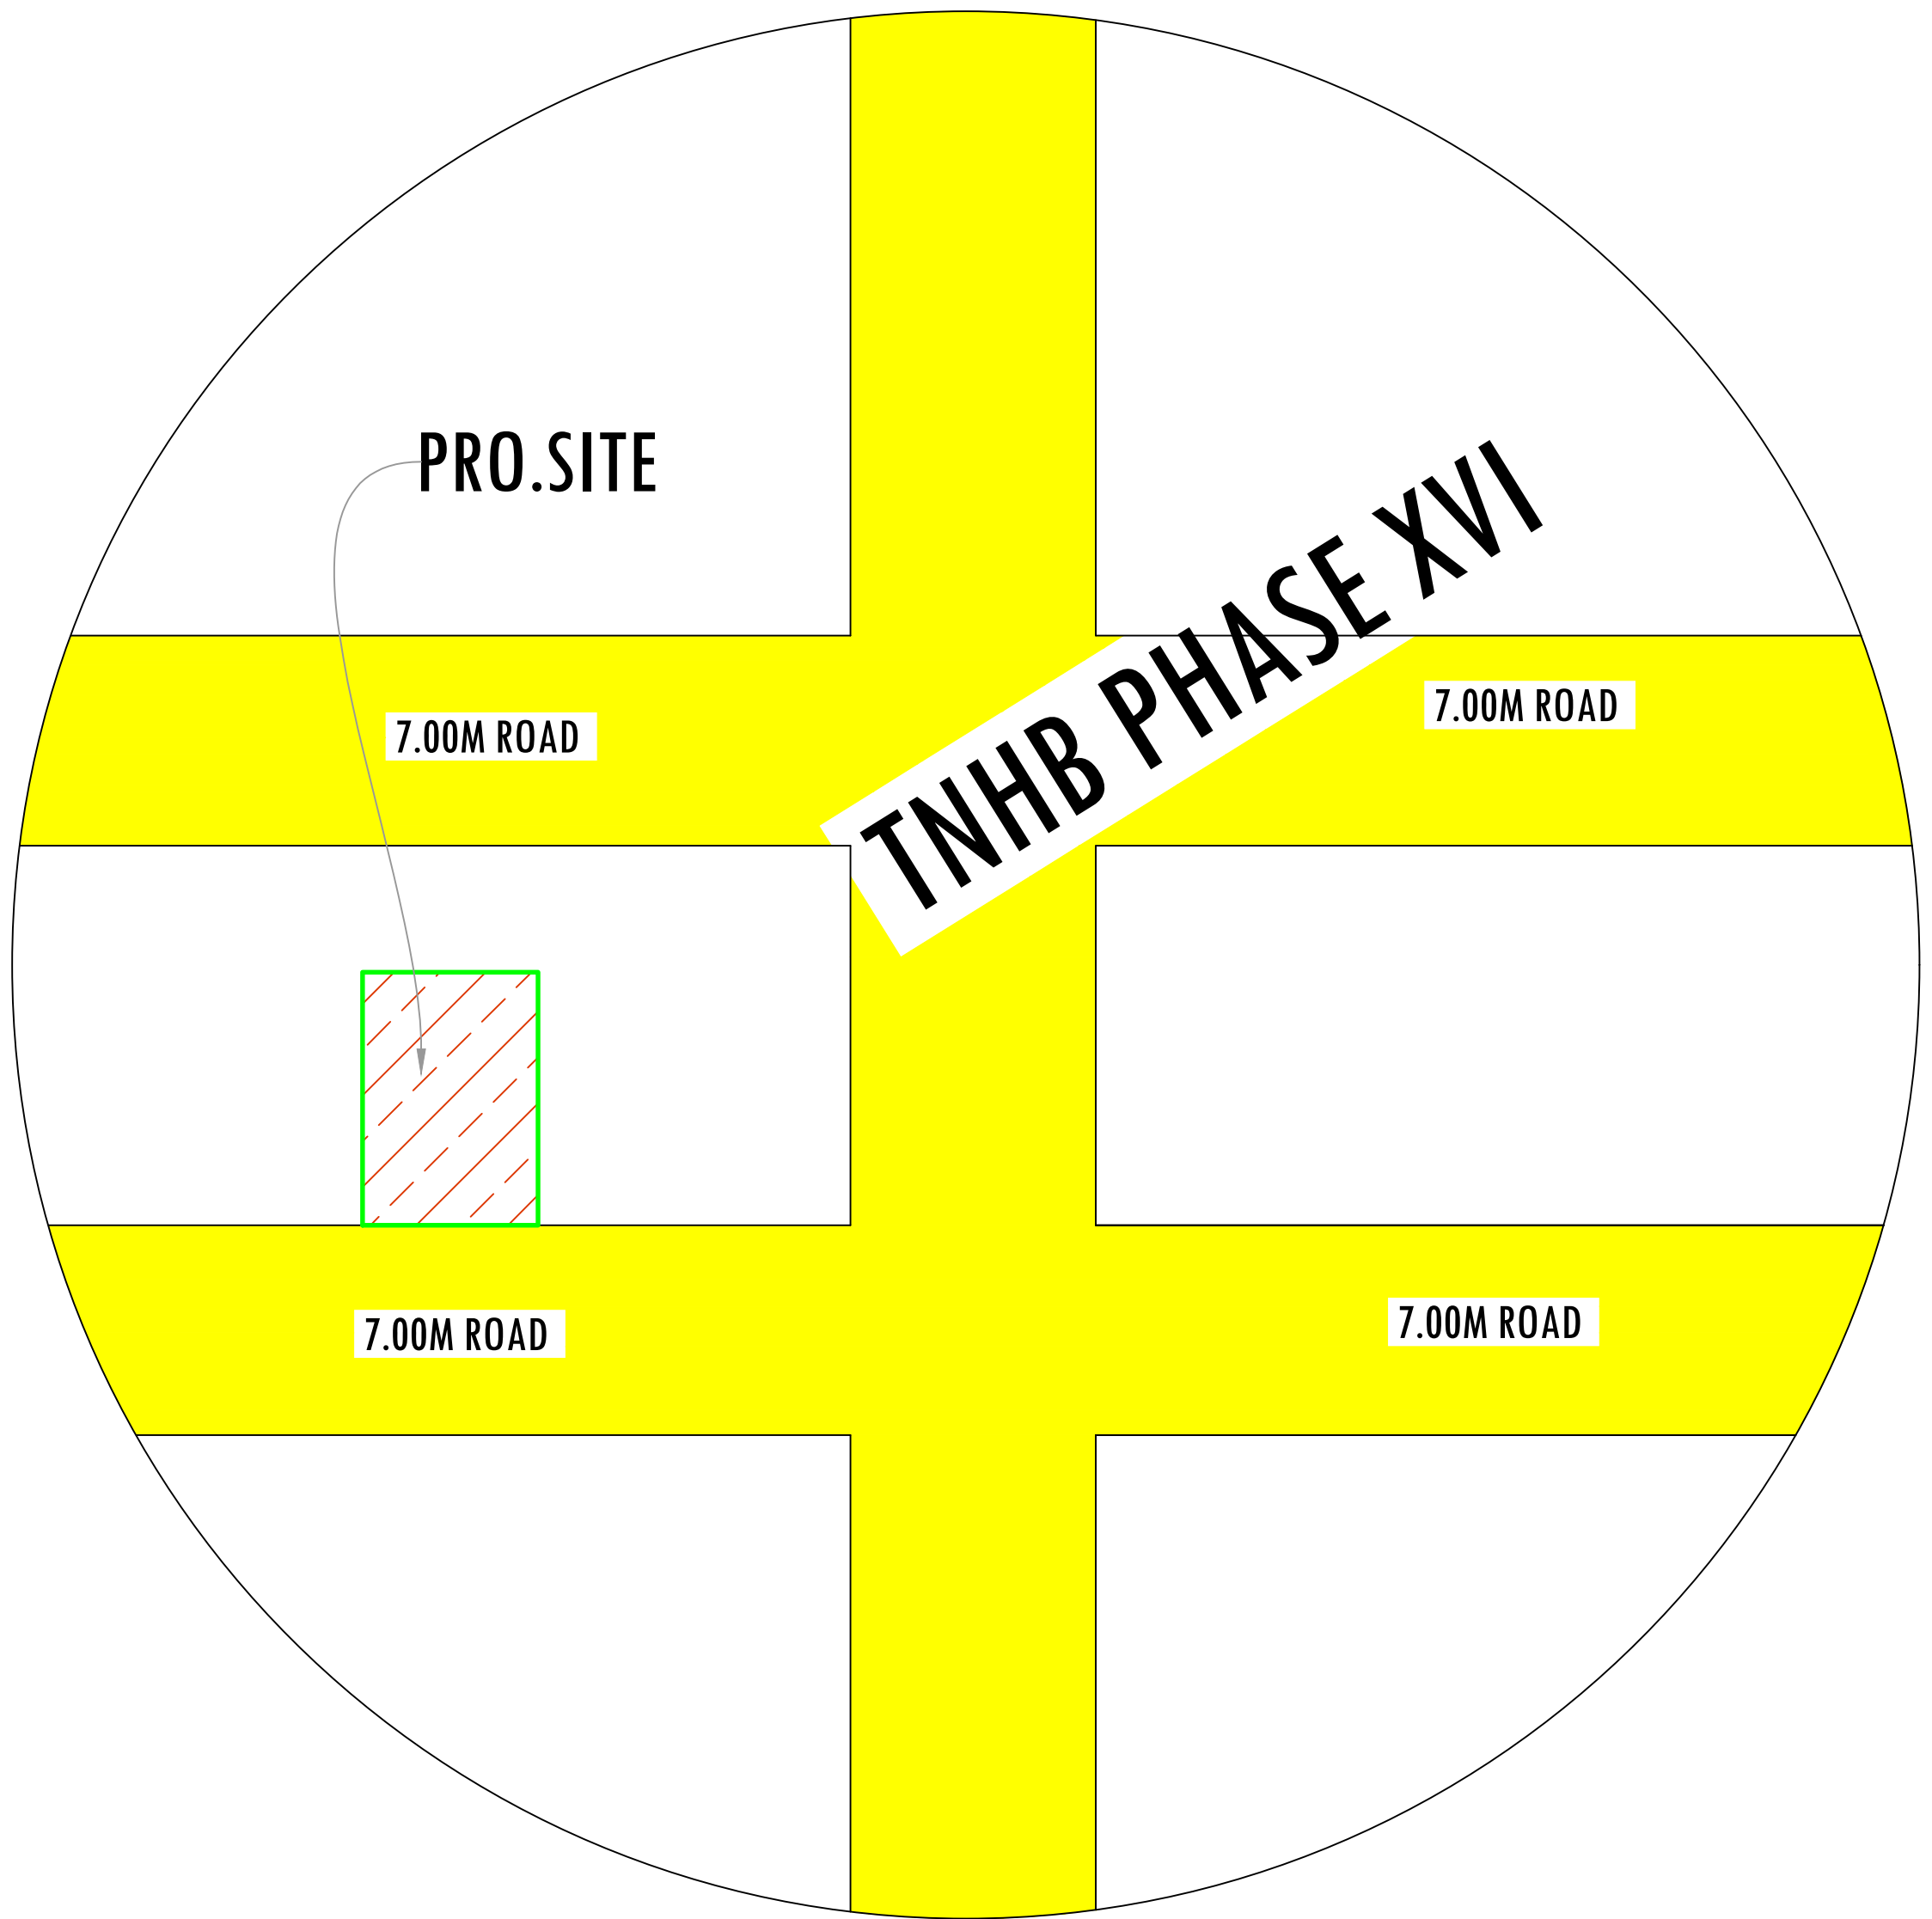
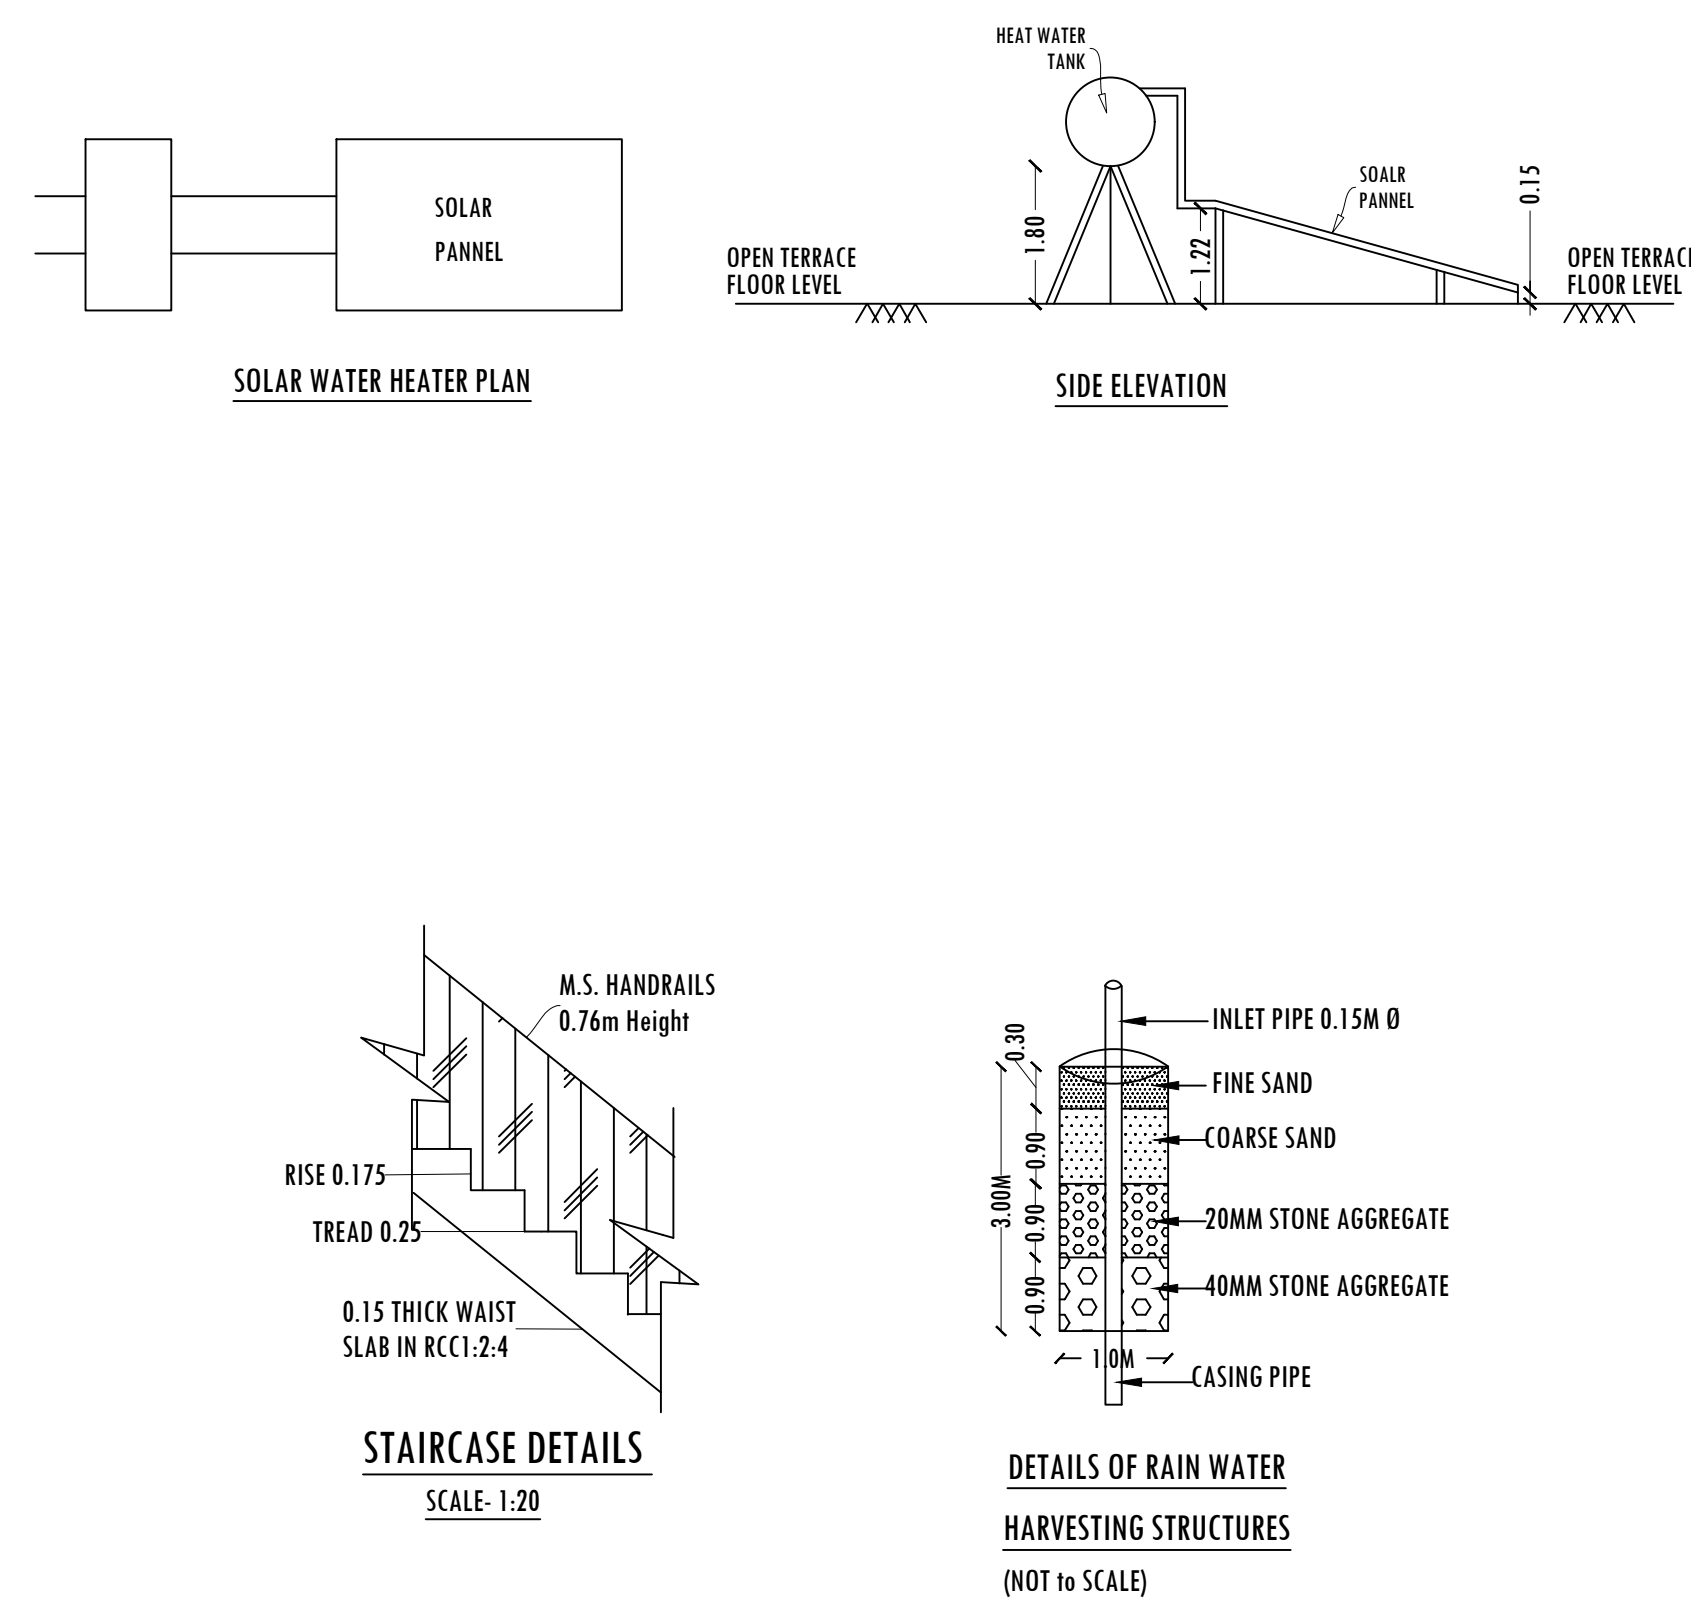
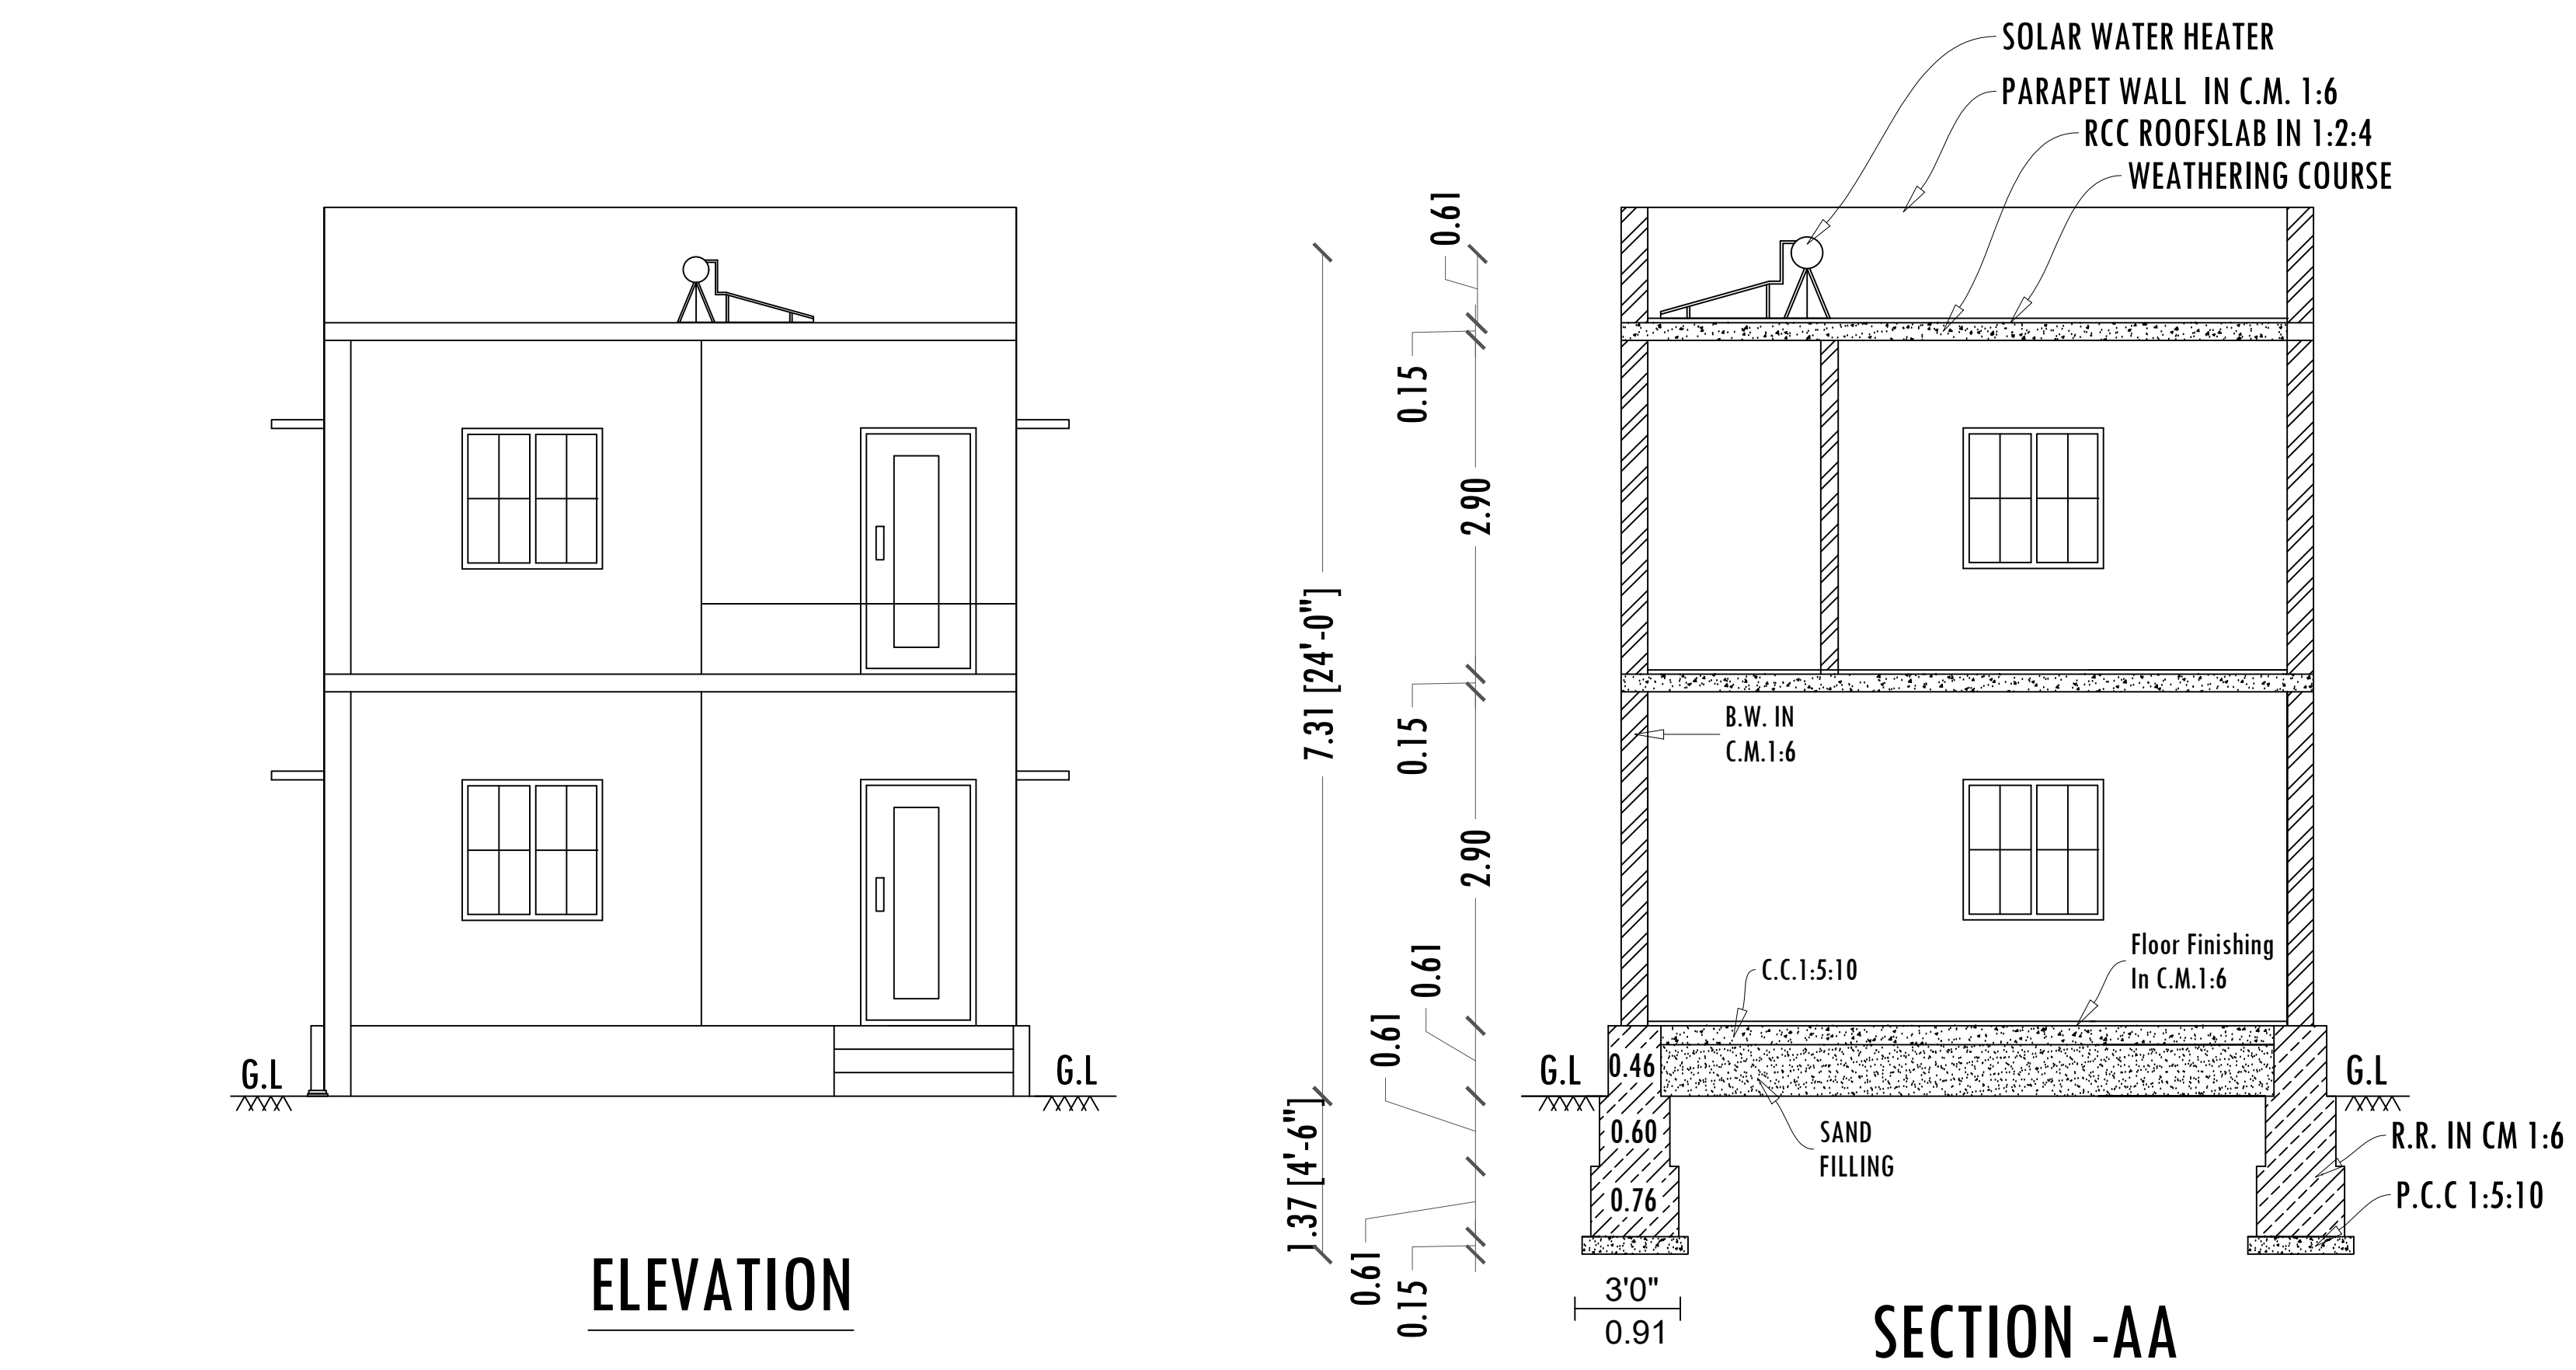


PLAN SHOWING THE PROPOSED CONSTRUCTION OF GROUND & FIRST FLOOR R.C.C. ROOF RESIDENTIAL BUILDING IN PLOT No: MIG (I) 1415,SF.NO.3/1 PART,TNHB
PHASE XVI, AT RANGO PANDITHA AGRAHARAM VILLAGE ,ONNALVADI PANCHAYATH,HOSUR TALUK, KRISHNAGIRI DISTRICT.

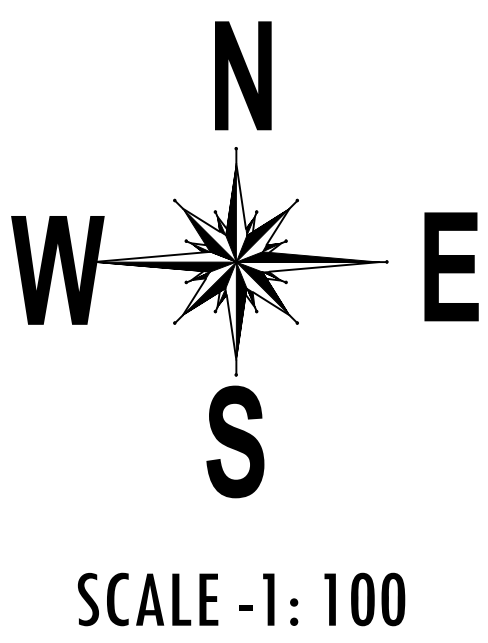

				REQUIRED	PROVIDED	
			CAR	1	1	
			TWO WHEELER	2	2	

COLOUR INDEX			APPLICANT		
SITE BOUNDRY			Mrs.S.LAKIYA DEVI, C/o Mr.Mr.GOVINDARAJAN.		
PROPOSED BUILDING					
EXISTING ROAD					
AREA DETAILS					
PARTICULARS	Sq.Ft	Sq.Mt			
TOTAL AREA OF SITE	1291.20	120.00			
PLINTH AREA OF THE BLDG-GF	807.00	75.00			
PLINTH AREA OF THE BLDG-FF	807.00	75.00			
TOTAL PLINTH AREA	1614.00	150.00			
OPEN SPACE	484.20	45.00			
PLOT COVERAGE			ENGINEER		
PLOT COVERAGE		62.50 %	BRB BUILDERS Er .R.BABU, Consulting Civil Engineer & Contractor Govt. Regd .Engineer Grade III (RE) HNTDA No: 03/2019, HCMC :00027/2019 #49/2 , Gayathri Garden , Dinnur, Hosur - 635109 .Call: 9944272699		
FLOOR SPACE INDEX		1.25			
SCHEDULE OF JOINERIES					
MAIN DOOR	0.99 X2.13	MD			
DOOR (Bed room)	0.99 X2.13	D1			
DOOR (Toilet)	0.76 X2.13	D2			
OPEN (Kitchen)	0.91X 2.13	O			
WINDOW	1.22X1.22	W			
VENTILATOR	0.91X1.22	V			