

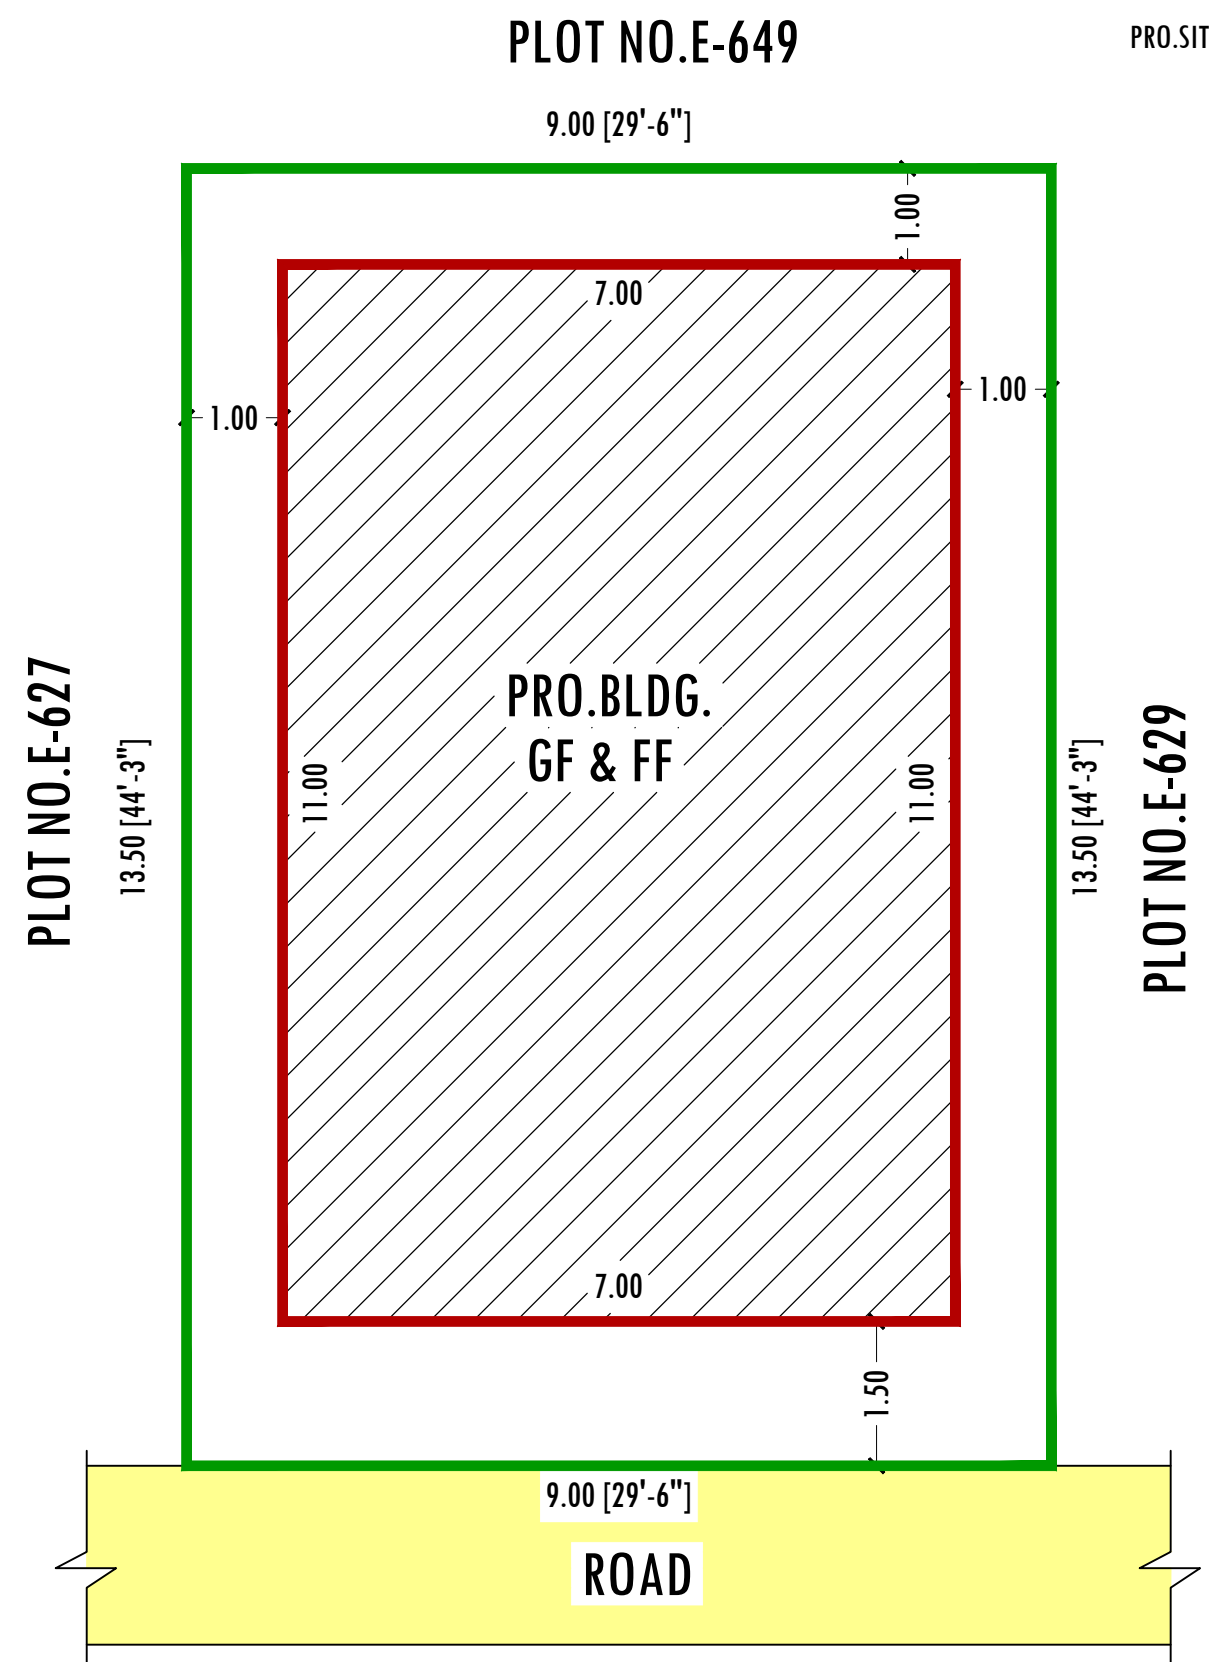
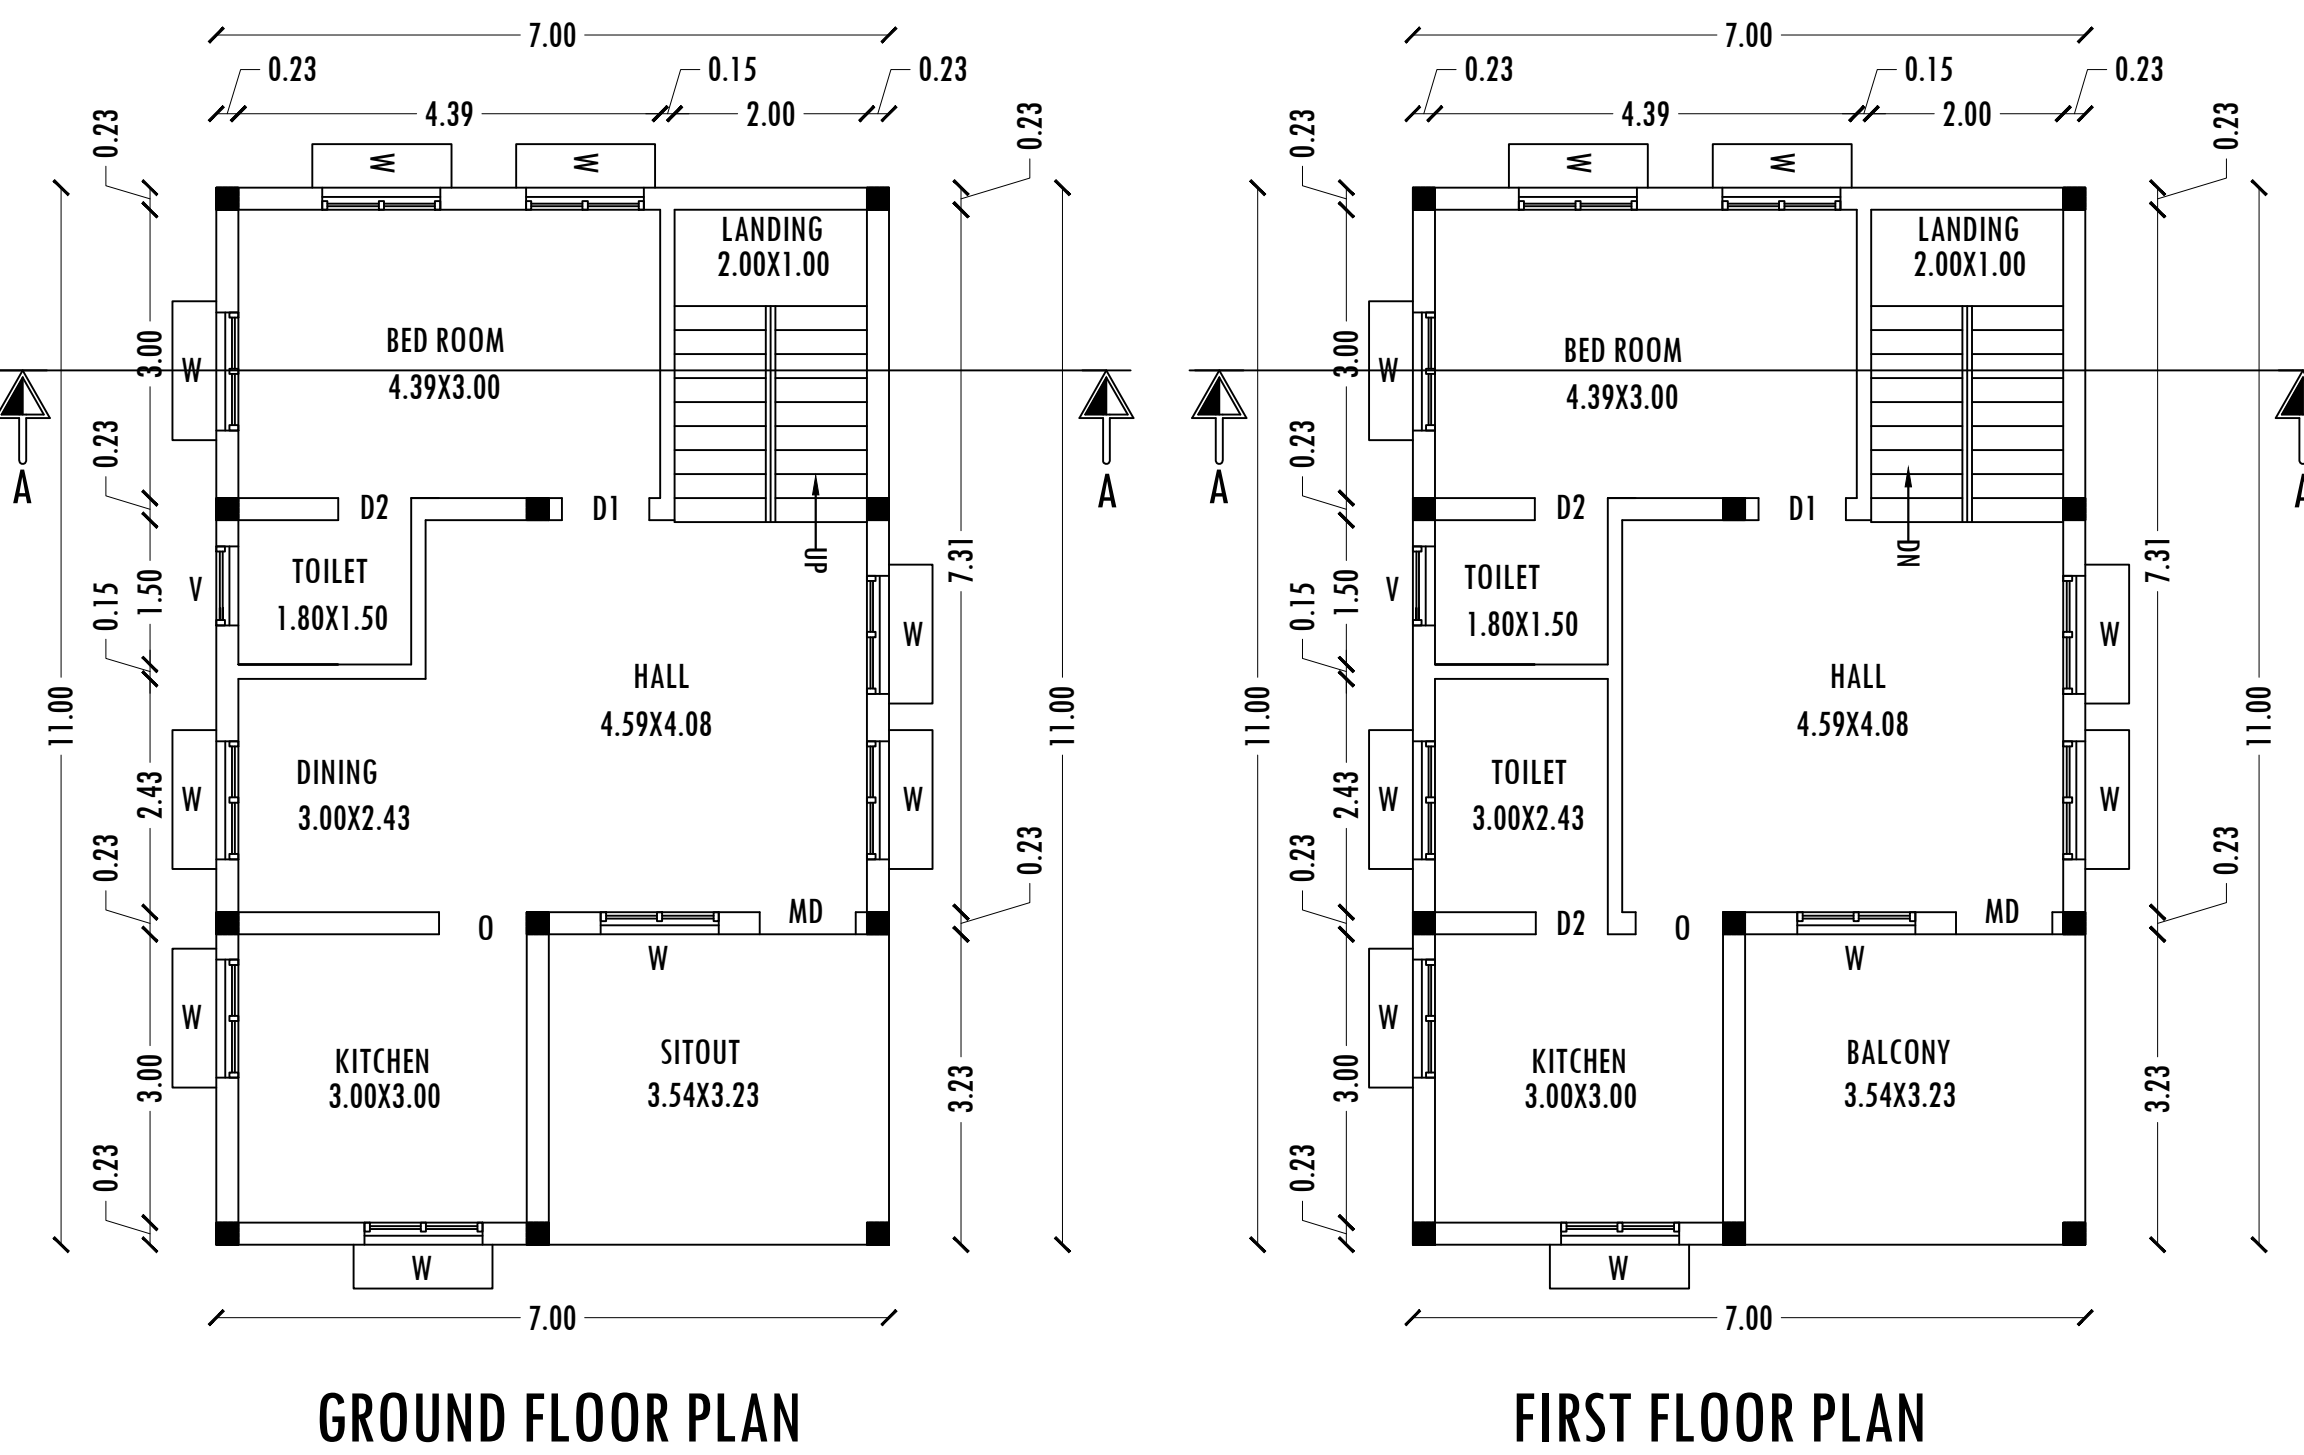
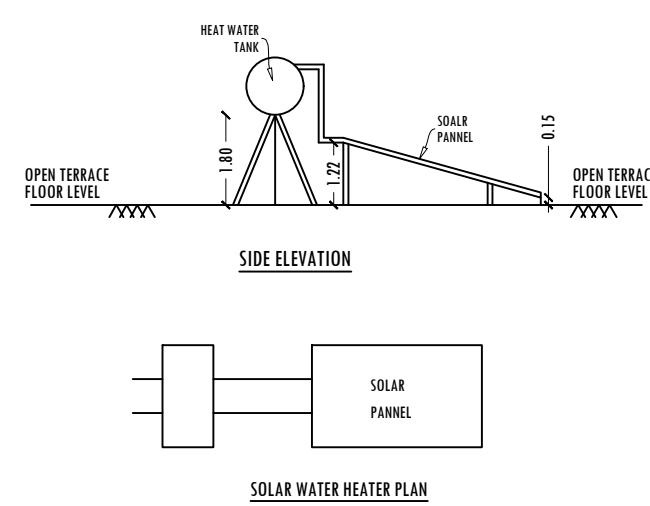
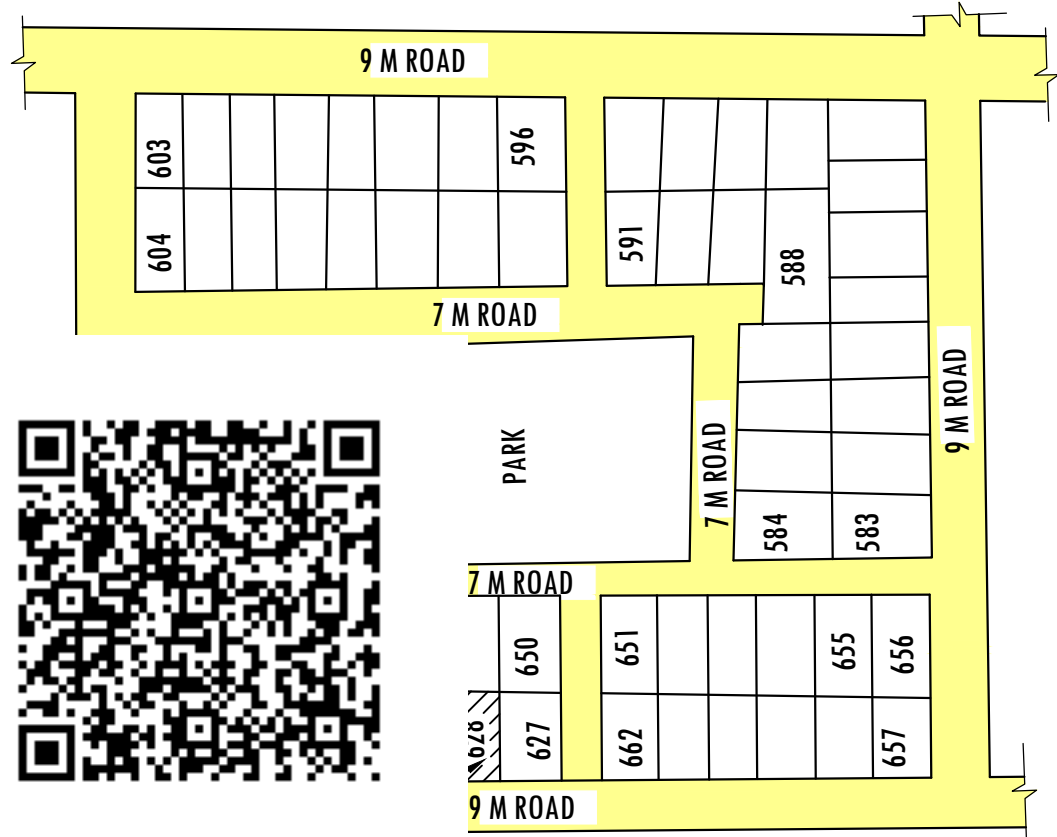
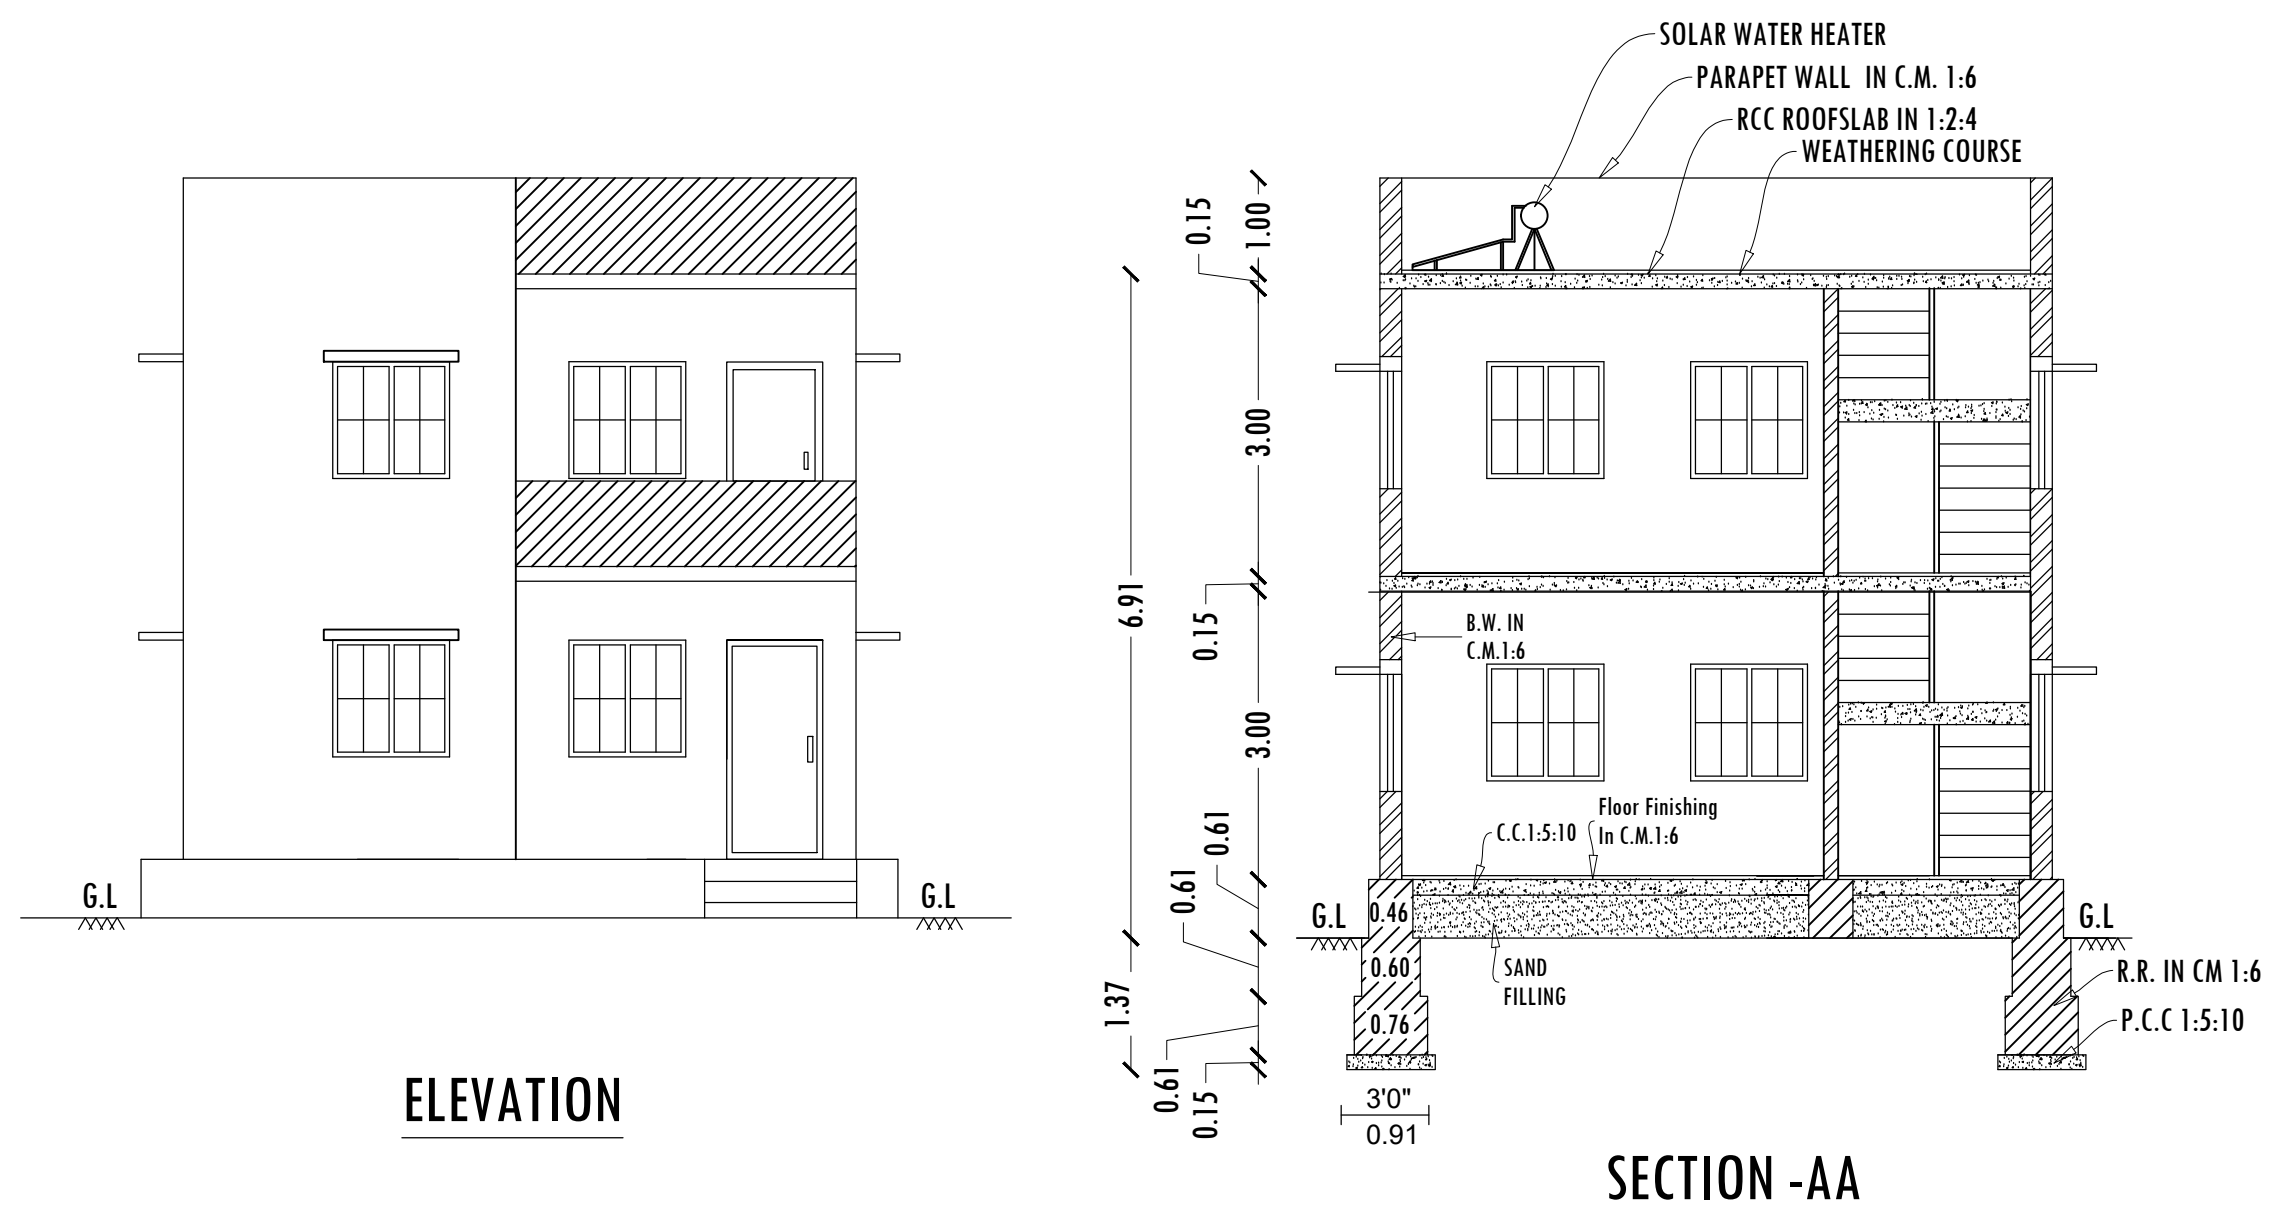


PLAN SHOWING THE PROPOSED CONSTRUCTION OF R.C.C.ROOF GROUND, FIRST FLOOR RESIDENTIAL BUILDING IN PLOT NO: E-628,  
S.NO: 13/101,(HNTDA APPROVAL No: LP/DTCP No.239/1992) AT "GOKUL NAGAR", RANGO PANDITHA AGRAHARAM VILLAGE,  
ONNALAVADI PANCHAYAT, HOSUR TALUK, KRISHNAGIRI DISTRICT.

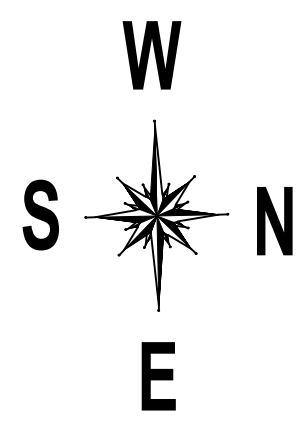

| PARKING DETAILS | REQUIRED | PROVIDED |
|-----------------|----------|----------|
| CAR             | 1        | 1        |
| TWO WHEELER     | 2        | 2        |

| COLOUR INDEX               |                                                                                       |         |
|----------------------------|---------------------------------------------------------------------------------------|---------|
| SITE BOUNDRY               |  |         |
| PROPOSED BUILDING          |  |         |
| EXISTING ROAD              |  |         |
| AREA DETAILS               |                                                                                       |         |
| PARTICULARS                | Sq.Mt                                                                                 | Sq.Ft   |
| TOTAL AREA OF SITE         | 121.50                                                                                | 1308.00 |
| PLINTH AREA OF THE BLDG-GF | 77.00                                                                                 | 828.52  |
| PLINTH AREA OF THE BLDG-FF | 77.00                                                                                 | 828.52  |
| TOTAL PLINTH AREA          | 154.00                                                                                | 1657.04 |
| OPEN SPACE                 | 44.50                                                                                 | 478.82  |
| PLOT COVERAGE              |                                                                                       |         |
| PLOT COVERAGE              | 63.37 %                                                                               |         |
| FLOOR SPACE INDEX          | 1.27                                                                                  |         |
| SCHEDULE OF JOINERIES      |                                                                                       |         |
| MAIN DOOR                  | 1.00 X 2.13                                                                           | MD      |
| DOOR (Bed room)            | 0.91 X 2.13                                                                           | D1      |
| DOOR (Toilet )             | 0.76 X 2.13                                                                           | D2      |
| OPEN (Kitchen)             | 0.91 X 2.13                                                                           | O       |
| WINDOW                     | 1.22 X 1.22                                                                           | W       |
| WINDOW                     | 1.50 X 1.22                                                                           | W1      |
| VENTILATOR                 | 0.91 X 0.46                                                                           | V       |

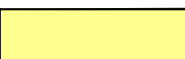