
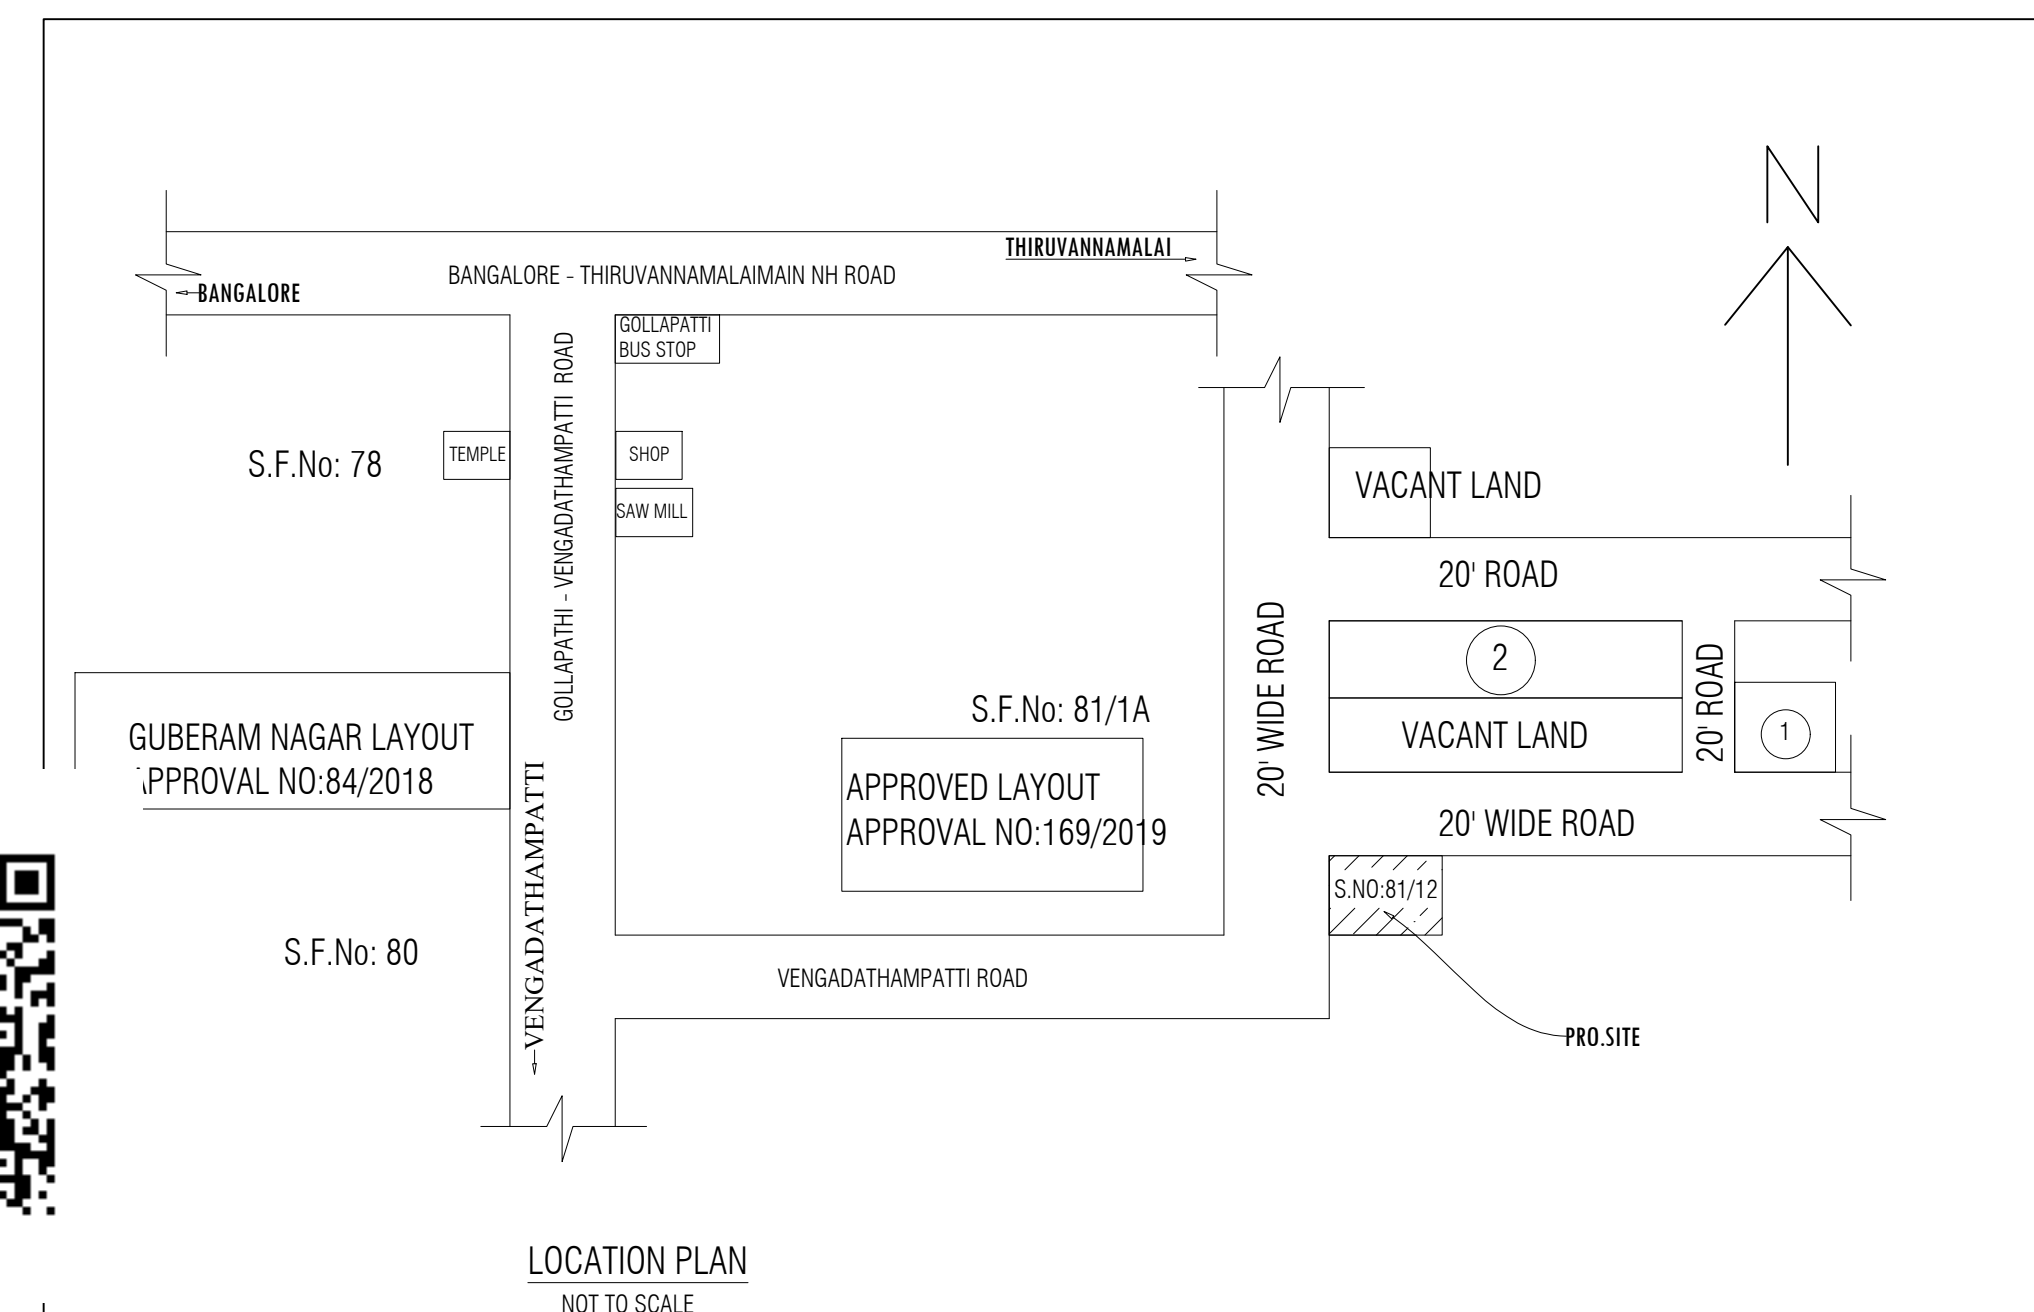


PLAN SHOWING THE EXISTING BUILDING OF GROUND & FIRST FLOOR AND ADDITIONAL PROPOSED CONSTRUCTION OF SECOND FLOOR R.C.C.






ROOF RESIDENTIAL BUILDING IN S.F NO.81/2A1,NEW SUBDIVISION S.F NO.81/2A1A AT VENGADATHAMPATTI VILLAGE & PANCHAYATH,UTHANGARAI TALUK,


KRISHNAGIRI DISTRICT.

(AS PER HNTDA APPROVAL NO.12/325/2021,DATE:18.02.2021,BDO APPROVAL NO.4526/2020,Dt.22.03.2021)

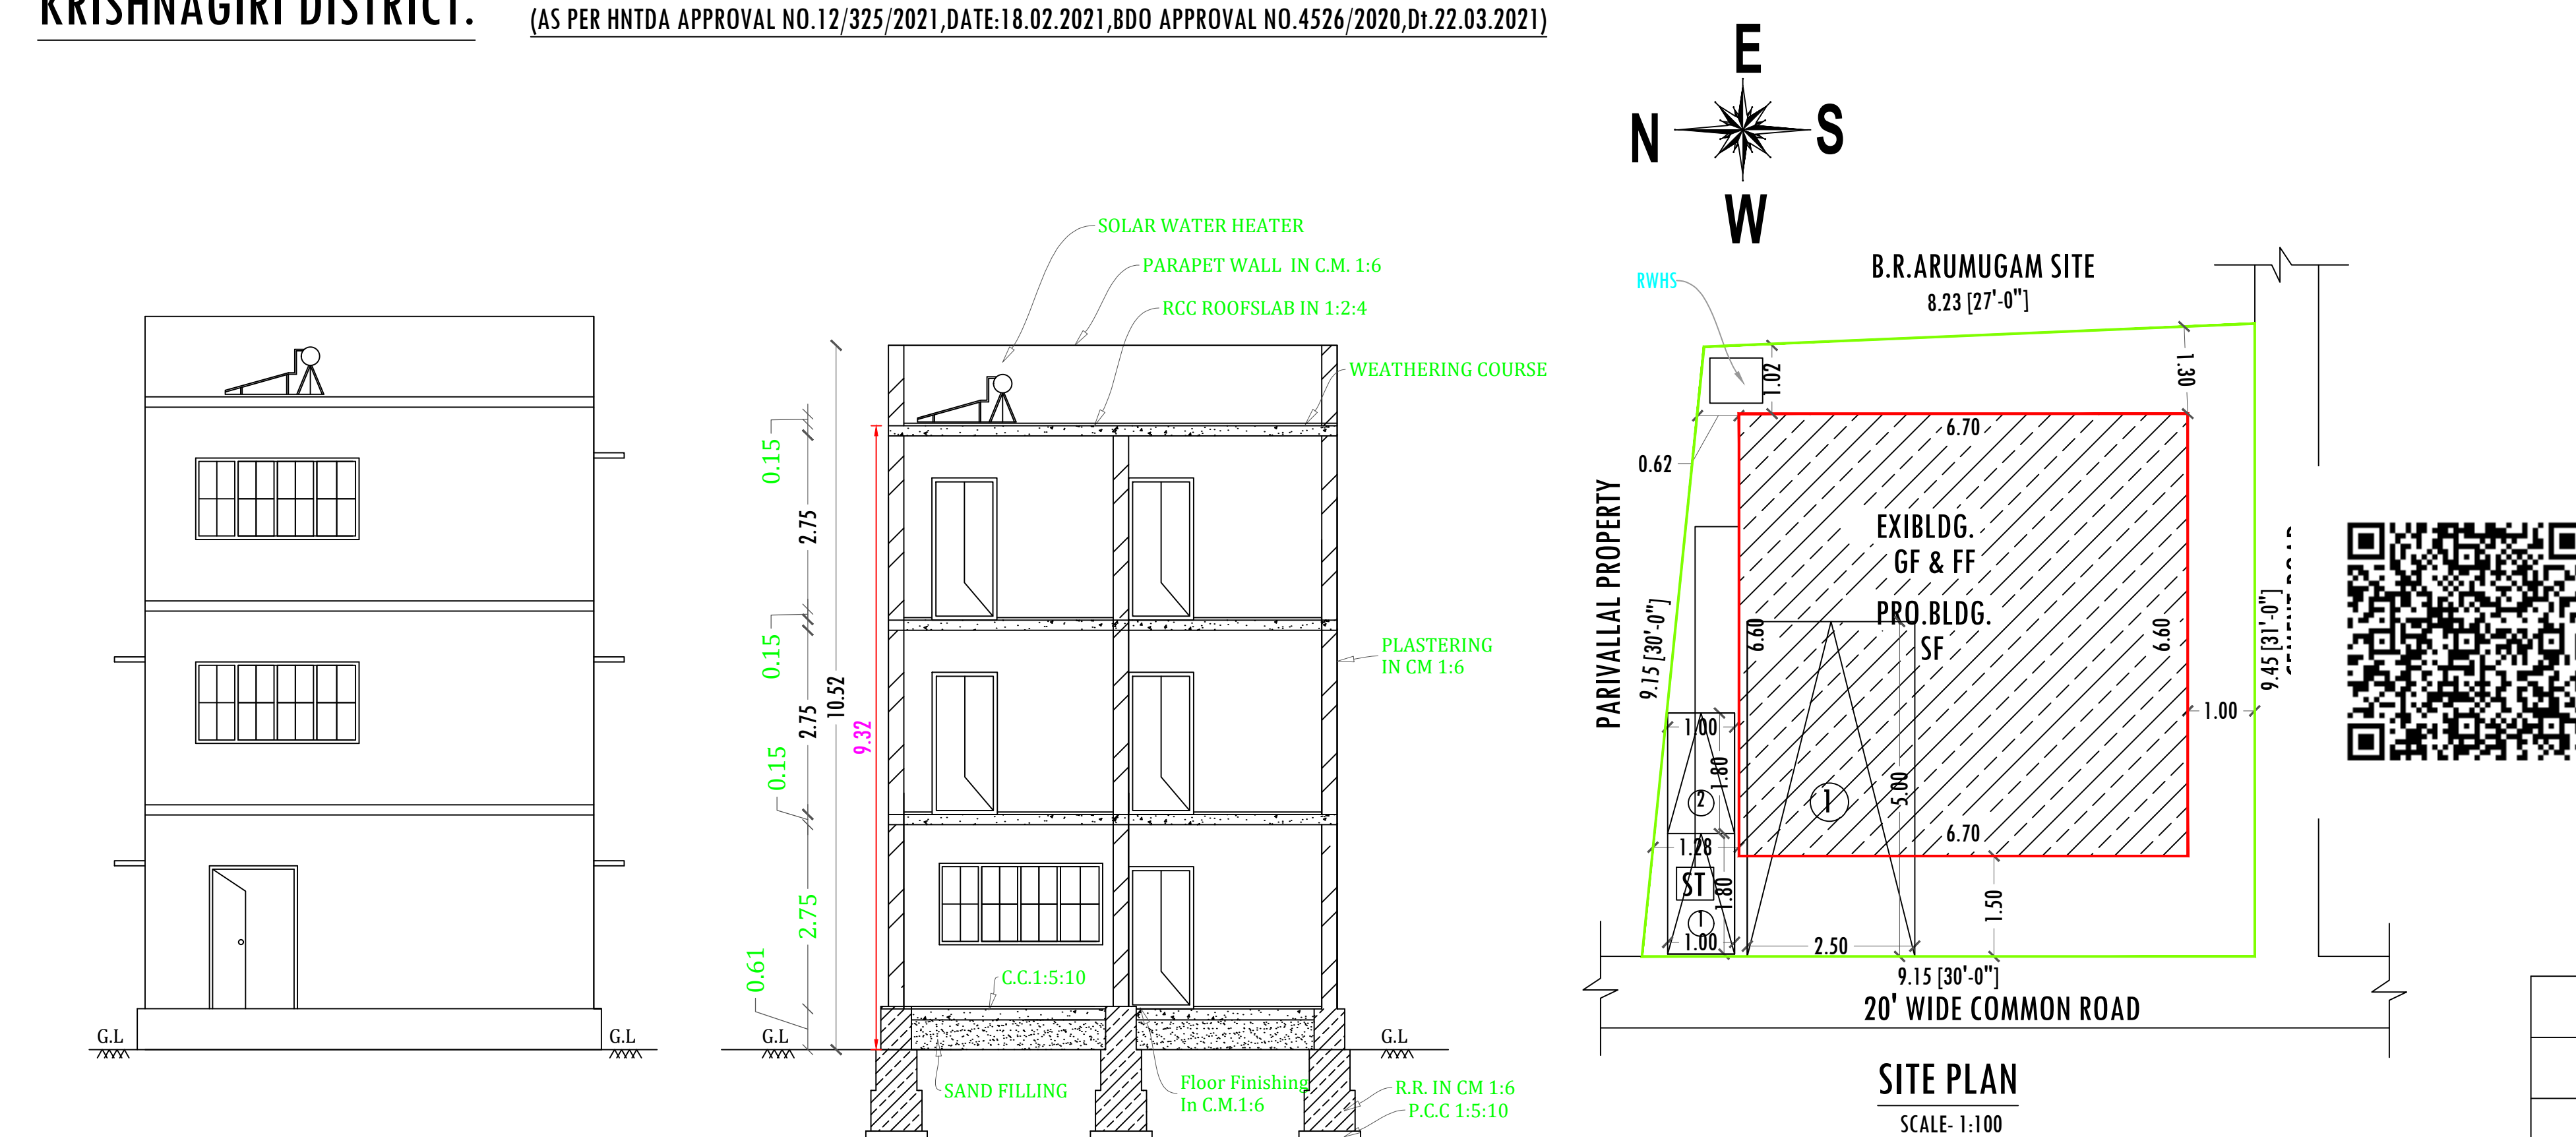

	REQUIRED	PROVIDED
CAR	1	1
TWO WHEELER	2	2

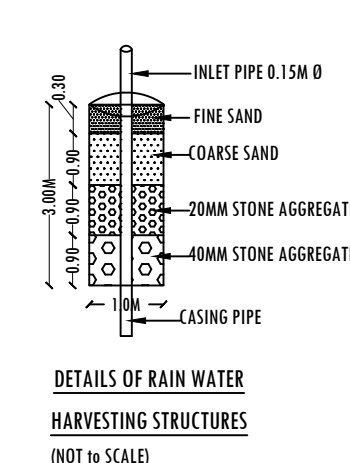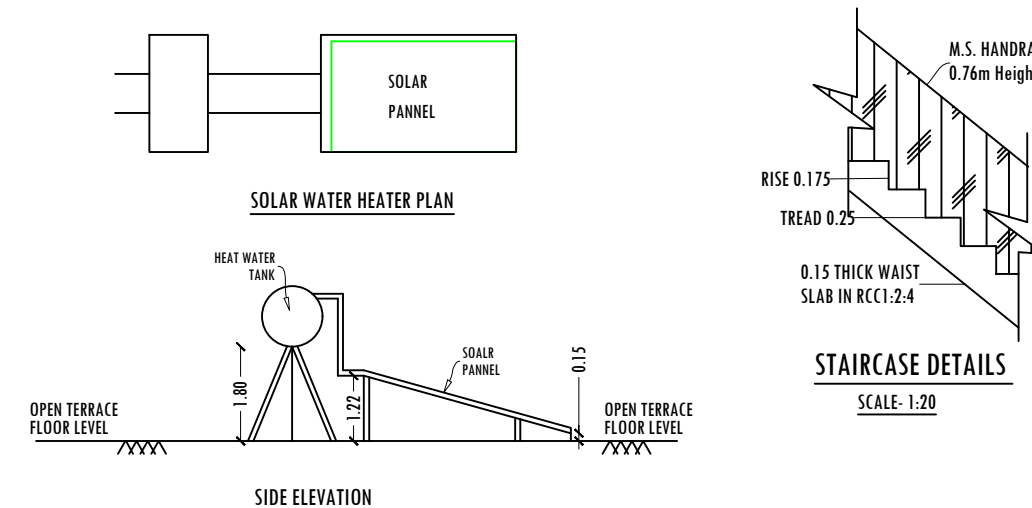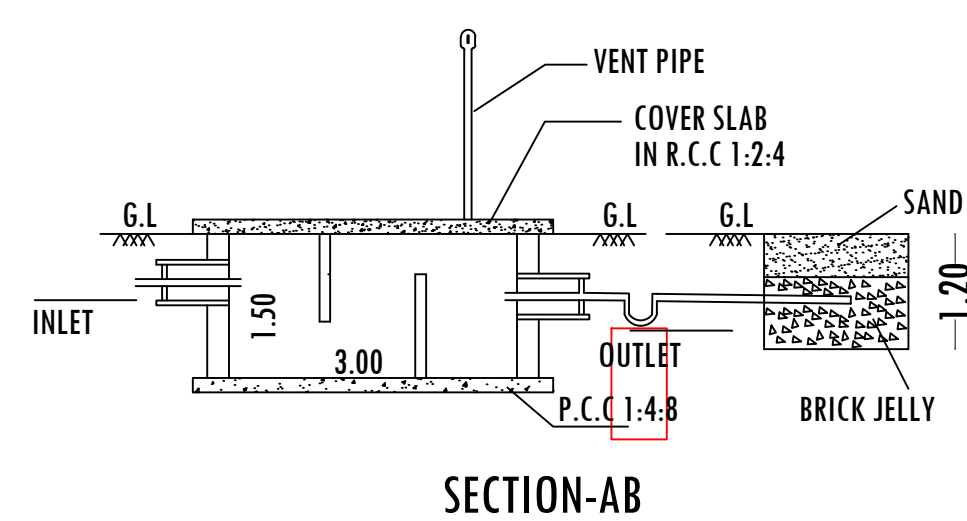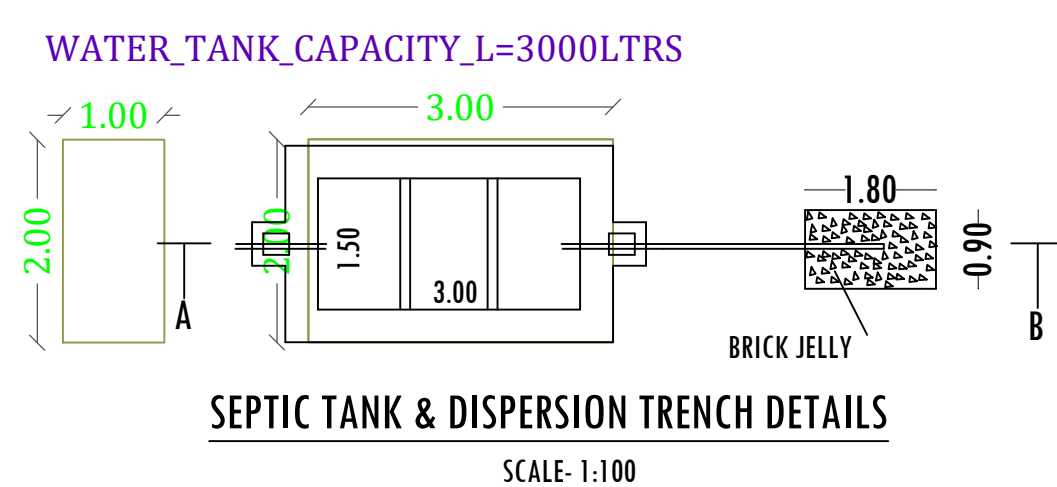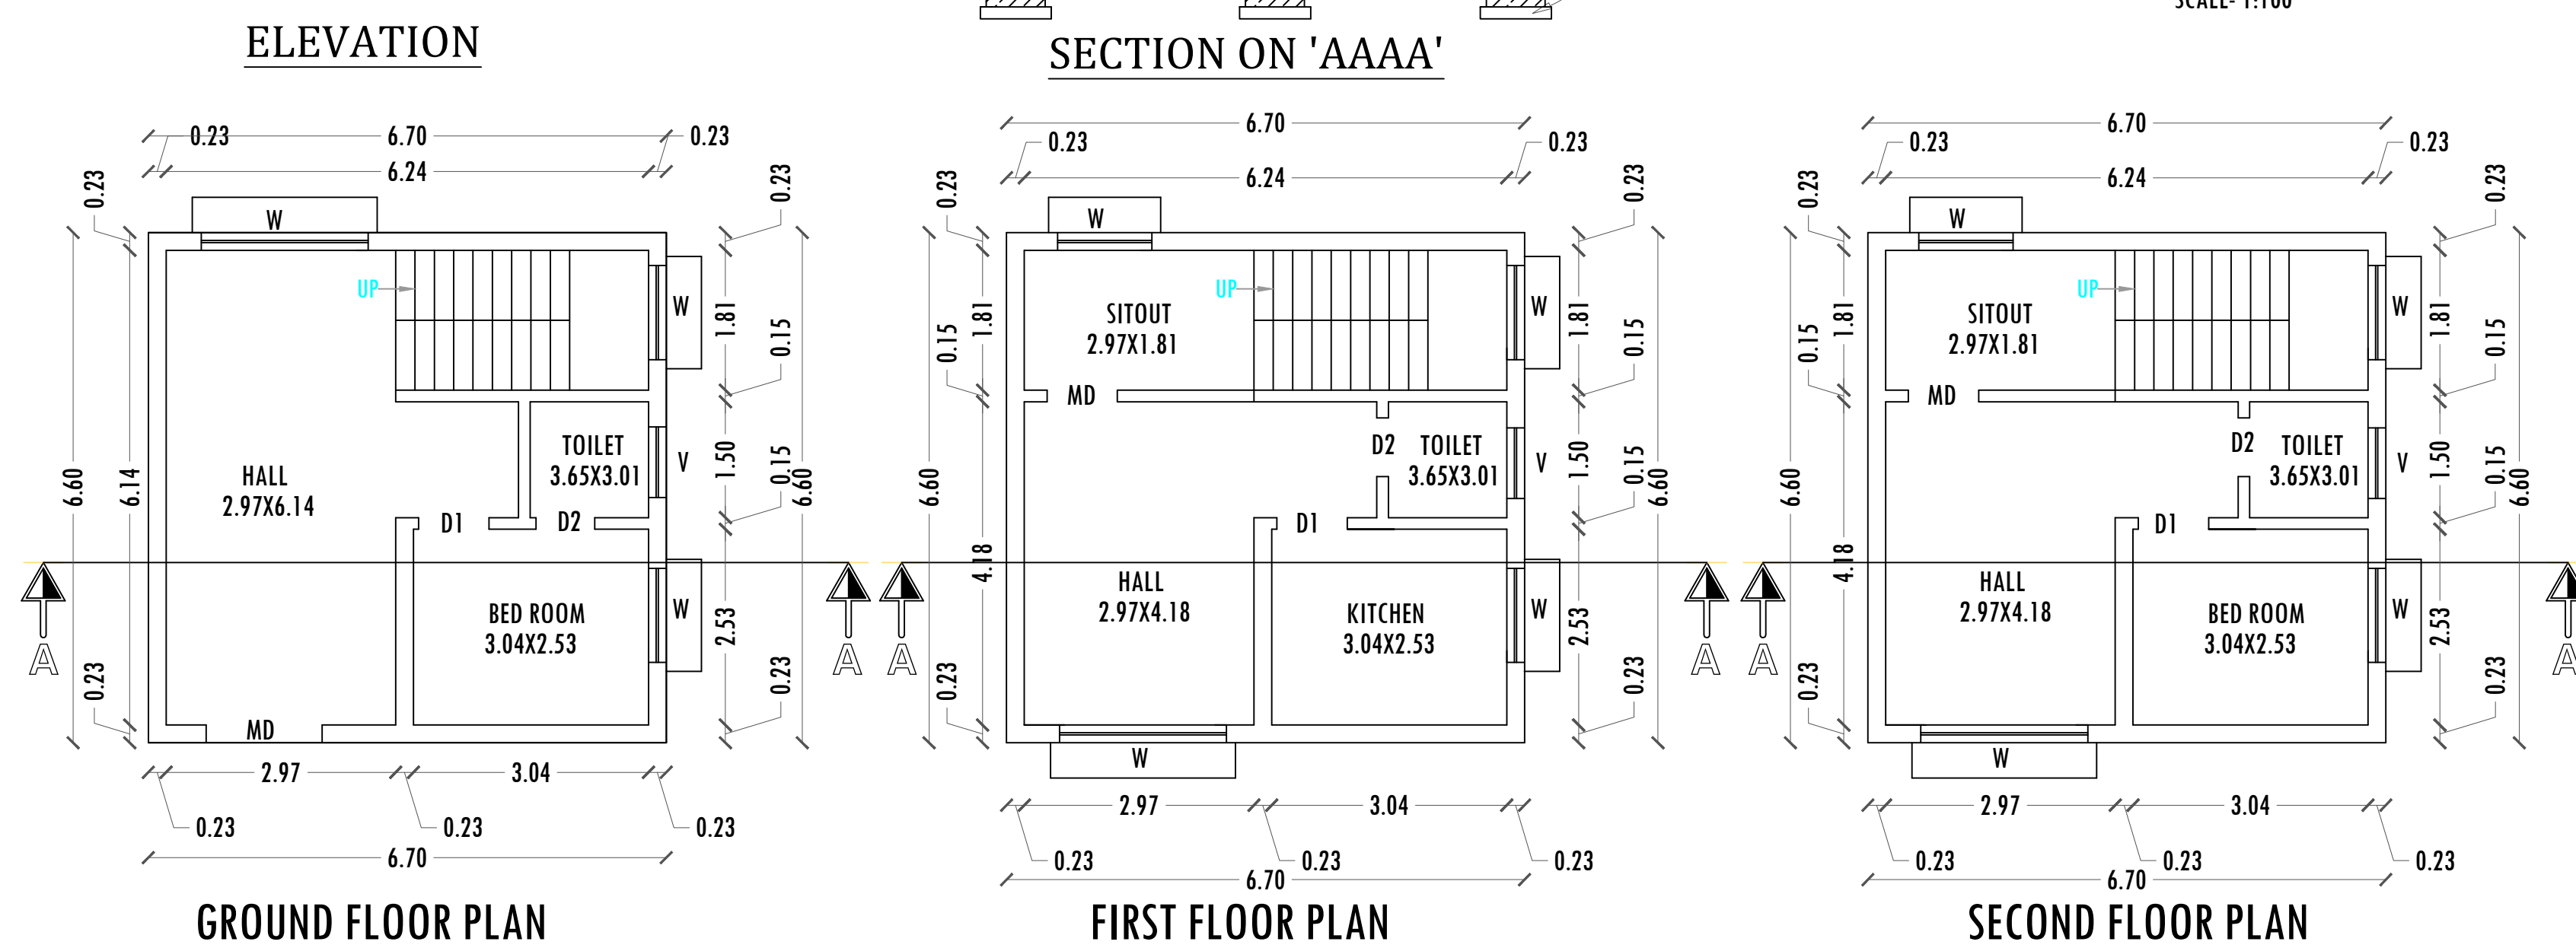

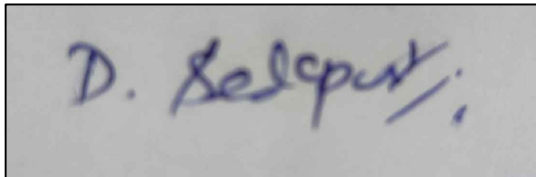COLOUR INDEX			APPLICANT
SITE BOUNDRY			 Mr.D.SEDHUPATHY, S/o Mr.DURAISAMY,
PROPOSED BUILDING			
EXISTING ROAD			
AREA DETAILS			
PARTICULARS	Sq.Ft	Sq.Mt	
TOTAL AREA OF SITE	869.25	80.79	
PLINTH AREA OF THE EXI.BLDG-GF	476.31	44.27	
PLINTH AREA OF THE EXI.BLDG-FF	476.31	44.27	
PLINTH AREA OF THE BLDG-SF	476.31	44.27	
TOTAL PLINTH AREA	1428.93	132.80	
OPEN SPACE	392.94	36.52	
PLOT COVERAGE			ENGINEER
PLOT COVERAGE		54.80 %	 Er.V.MAHADEVAN,B.E.,M.SC(REV),AMIE.,AIV., CHARTERED ENGINEER/GOVT.REGISTERED ENGINEER (RE/Grade III), DTCp Registration No:09/2019, HCMC Registration No:00032/2019, No.10, IYENGAR BAKERY UPSTAIRS, OLD BANGALORE ROAD, HOSUR-635 109. MOBILE NO:7418418763
FLOOR SPACE INDEX		1.64	
SCHEDULE OF JOINERIES			
MAIN DOOR	0.99 X2.13	MD	
DOOR (Bed room)	0.99 X2.13	D1	
DOOR (Toilet)	0.76 X2.13	D2	
OPEN (Kitchen)	0.91X 2.13	O	
WINDOW	1.22X1.22	W	
VENTILATOR	0.91X1.22	V	