
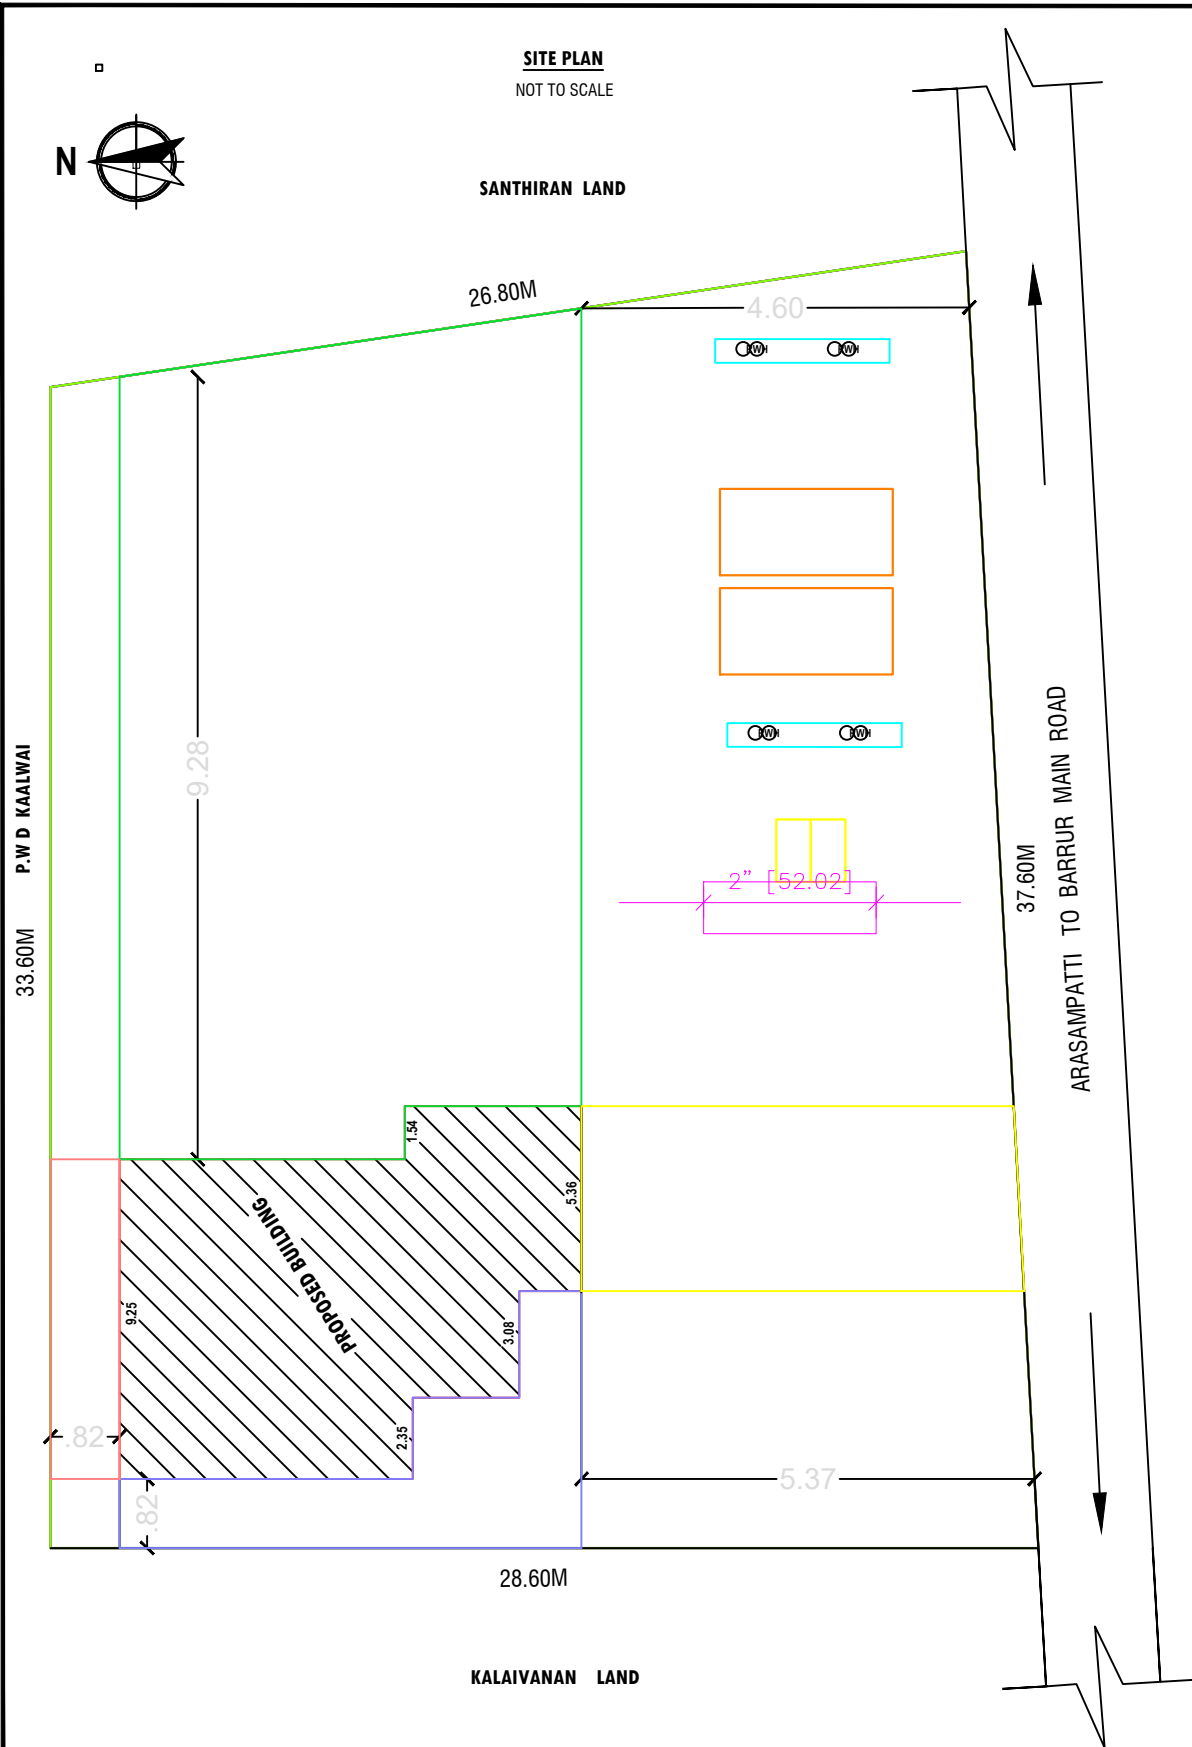
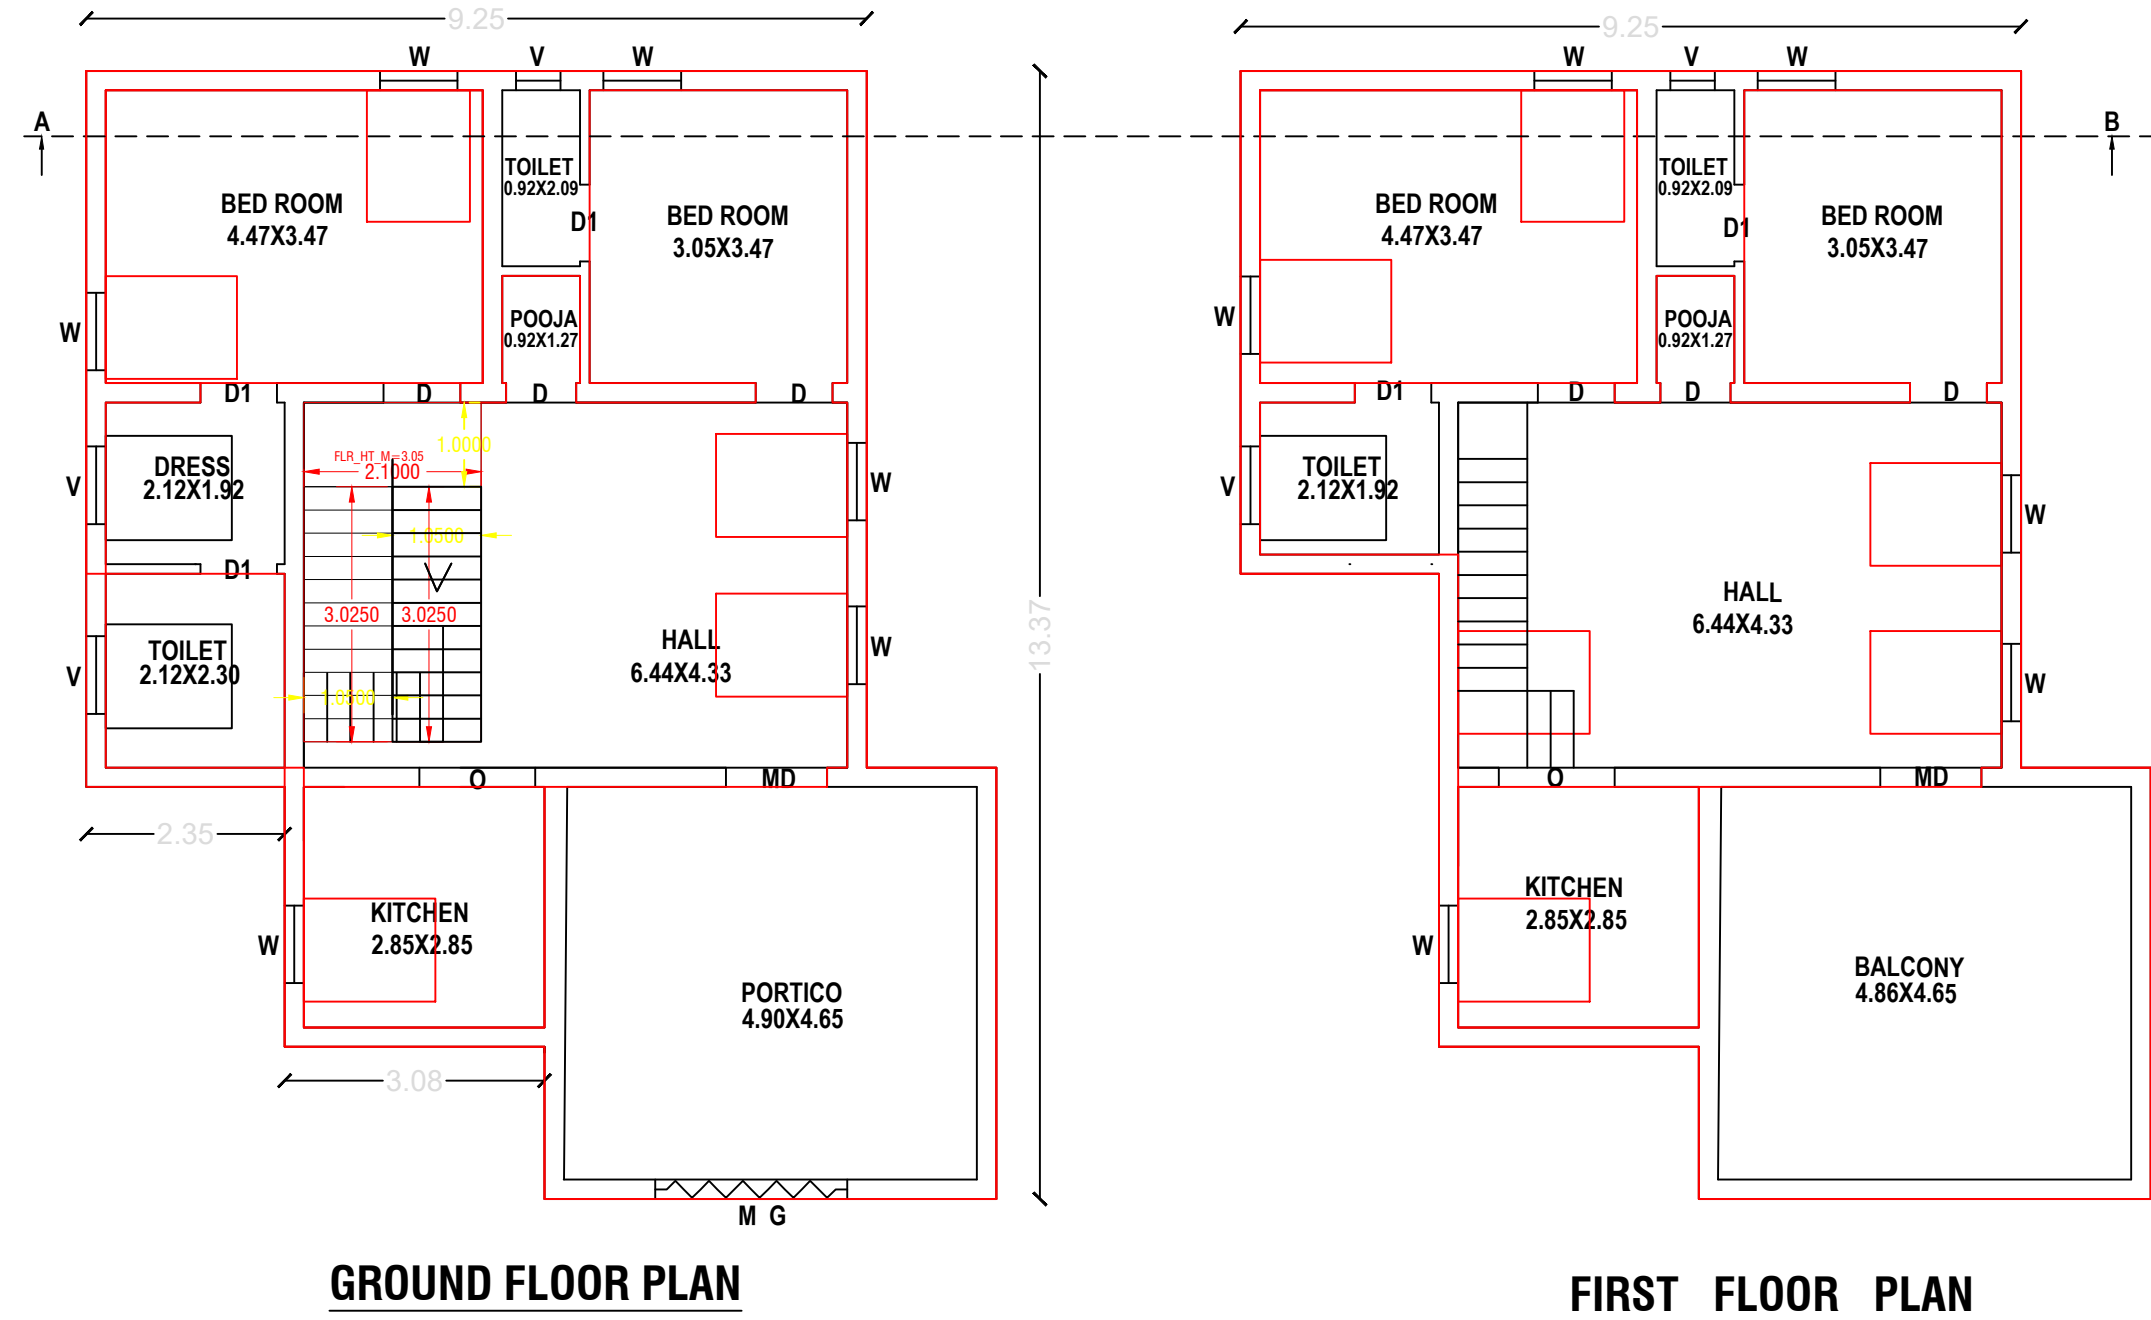


PLAN SHOWING THE PROPOSED CONSTRUCTION OF RCC ROOF RESIDENTIAL BUILDING IN S.F.No. 170A/2A, BARRUR

VILLAGE & PANCHAYAT, KAVERIPATTANA UNION, POCHAMPALLI TALUK AND KRISHNAGRI DISTRICT.

APPLICANT : Mr.A. SANTHOSH S/o. Mr.ARIVAZHAGAN.

OFF

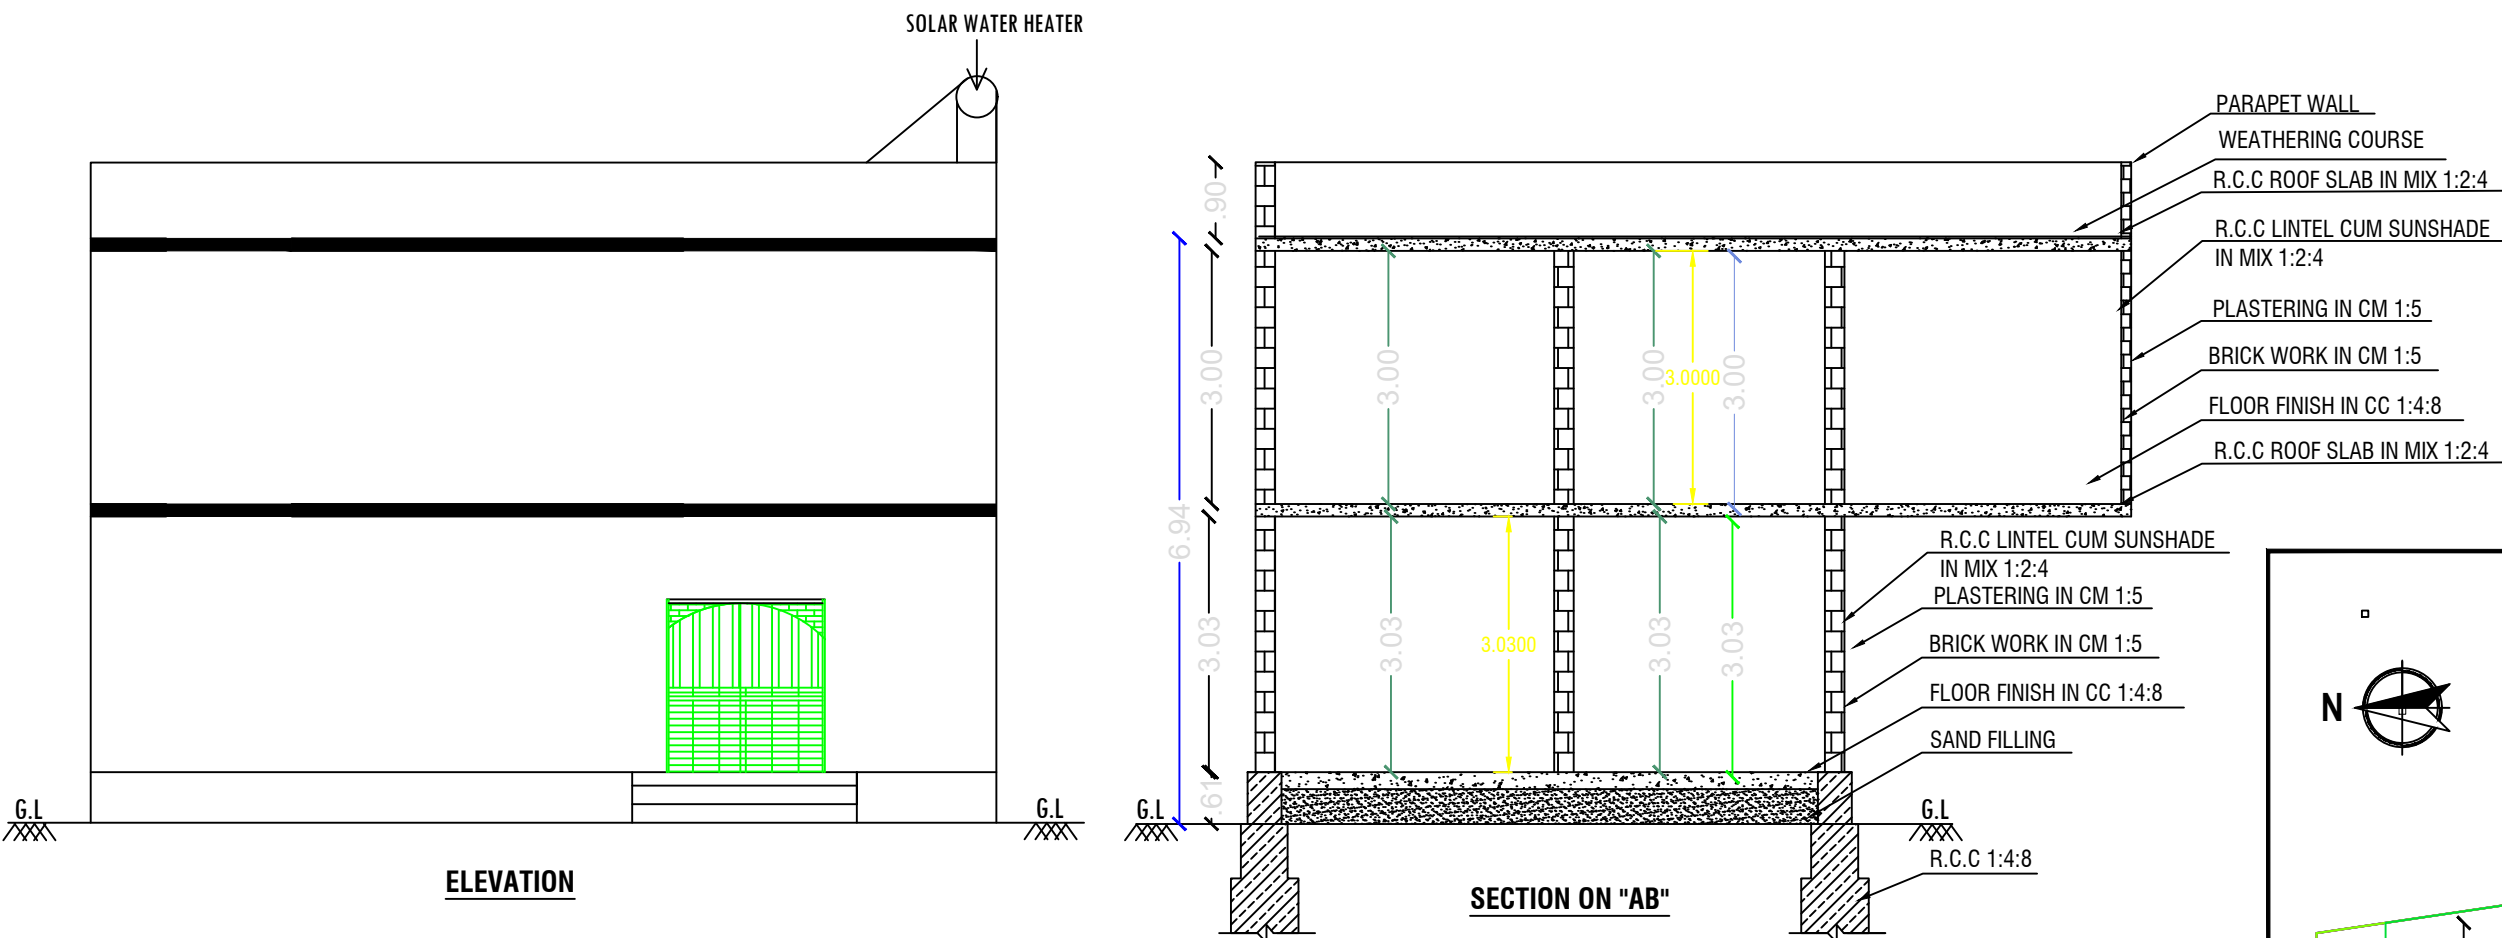

JOINERY	FEET	METRE
M.D MAIN DOOR	3'6" x 7'0"	1.06 x 2.13
D1 DOOR	3'0" x 7'0"	0.90 x 2.13
D2 DOOR	2'6" x 7'0"	0.75 x 2.13
W WINDOW	5'0" x 4'0"	1.52 x 1.22
V VENTILATOR	2'6" x 2'0"	0.75 x 0.60
A/O OPEN	4'0" x 7'0"	1.22 x 2.13

AREA DETAILS	SFT	SQM
TOTAL AREA OF SITE	10672.20	991.47
PLINTH AREA OF GROUND FLOOR	1232.90	114.54
PLINTH AREA OF FIRST FLOOR	1232.90	114.54

Site Boundary	
Proposed	
Road	

APPLICANT

Signature of Applicant

ENGINEER

Registered Engineer

Er.M.Madhiyan D.C.E.,
TN Govt. Regd. Professional of DTCP,
R.E-III-No.09/2020
Dharmapuri - 7200628722.