
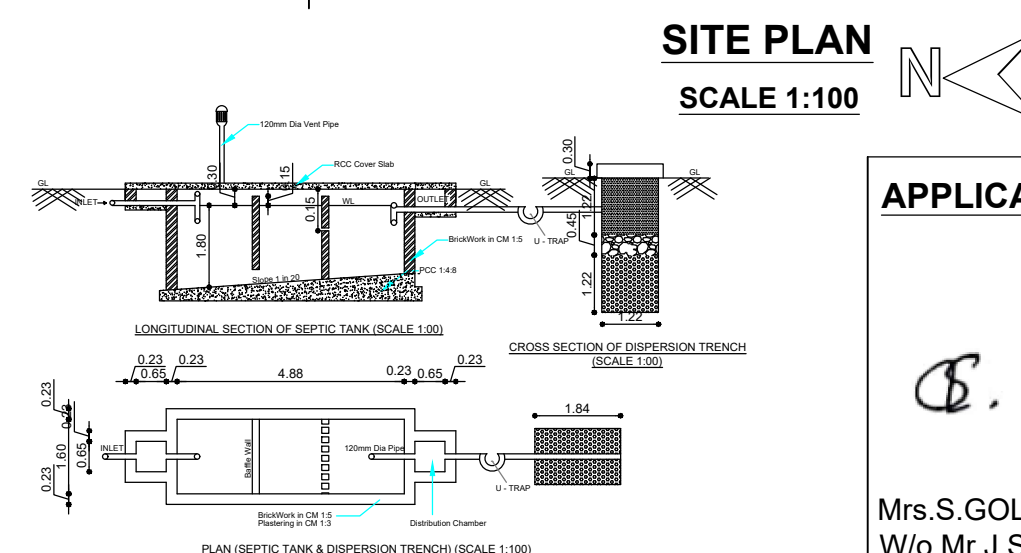
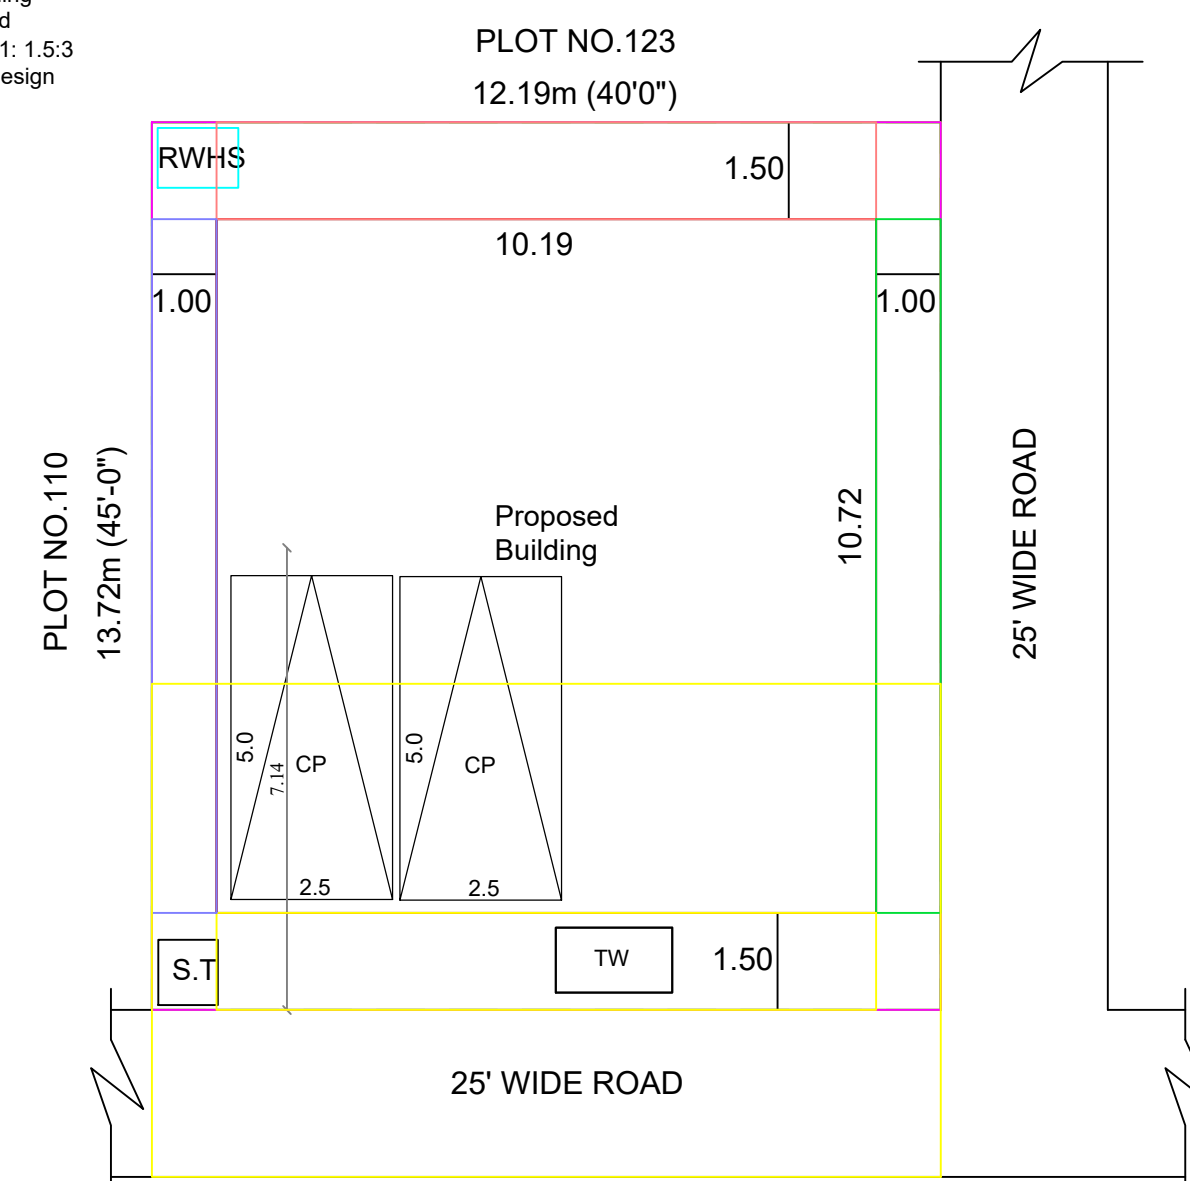
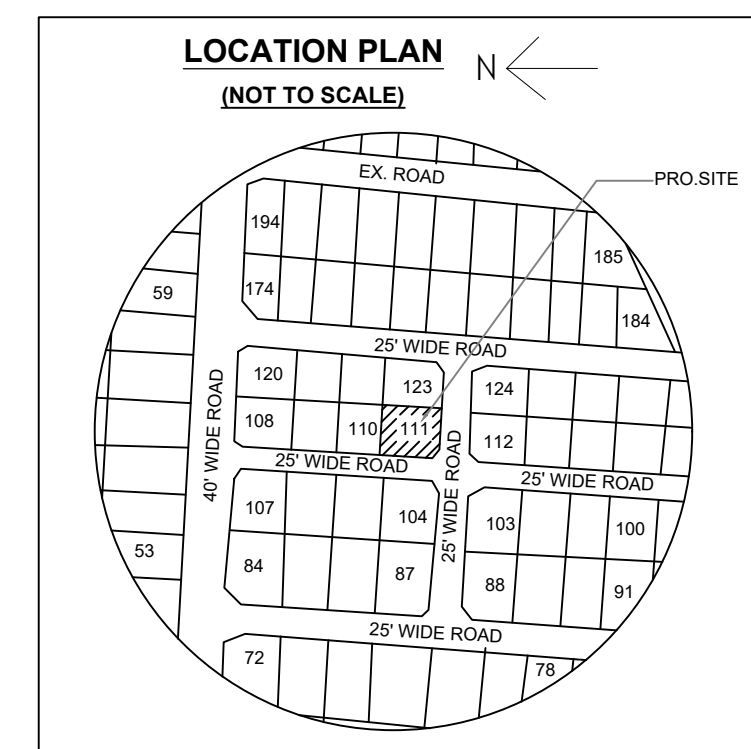
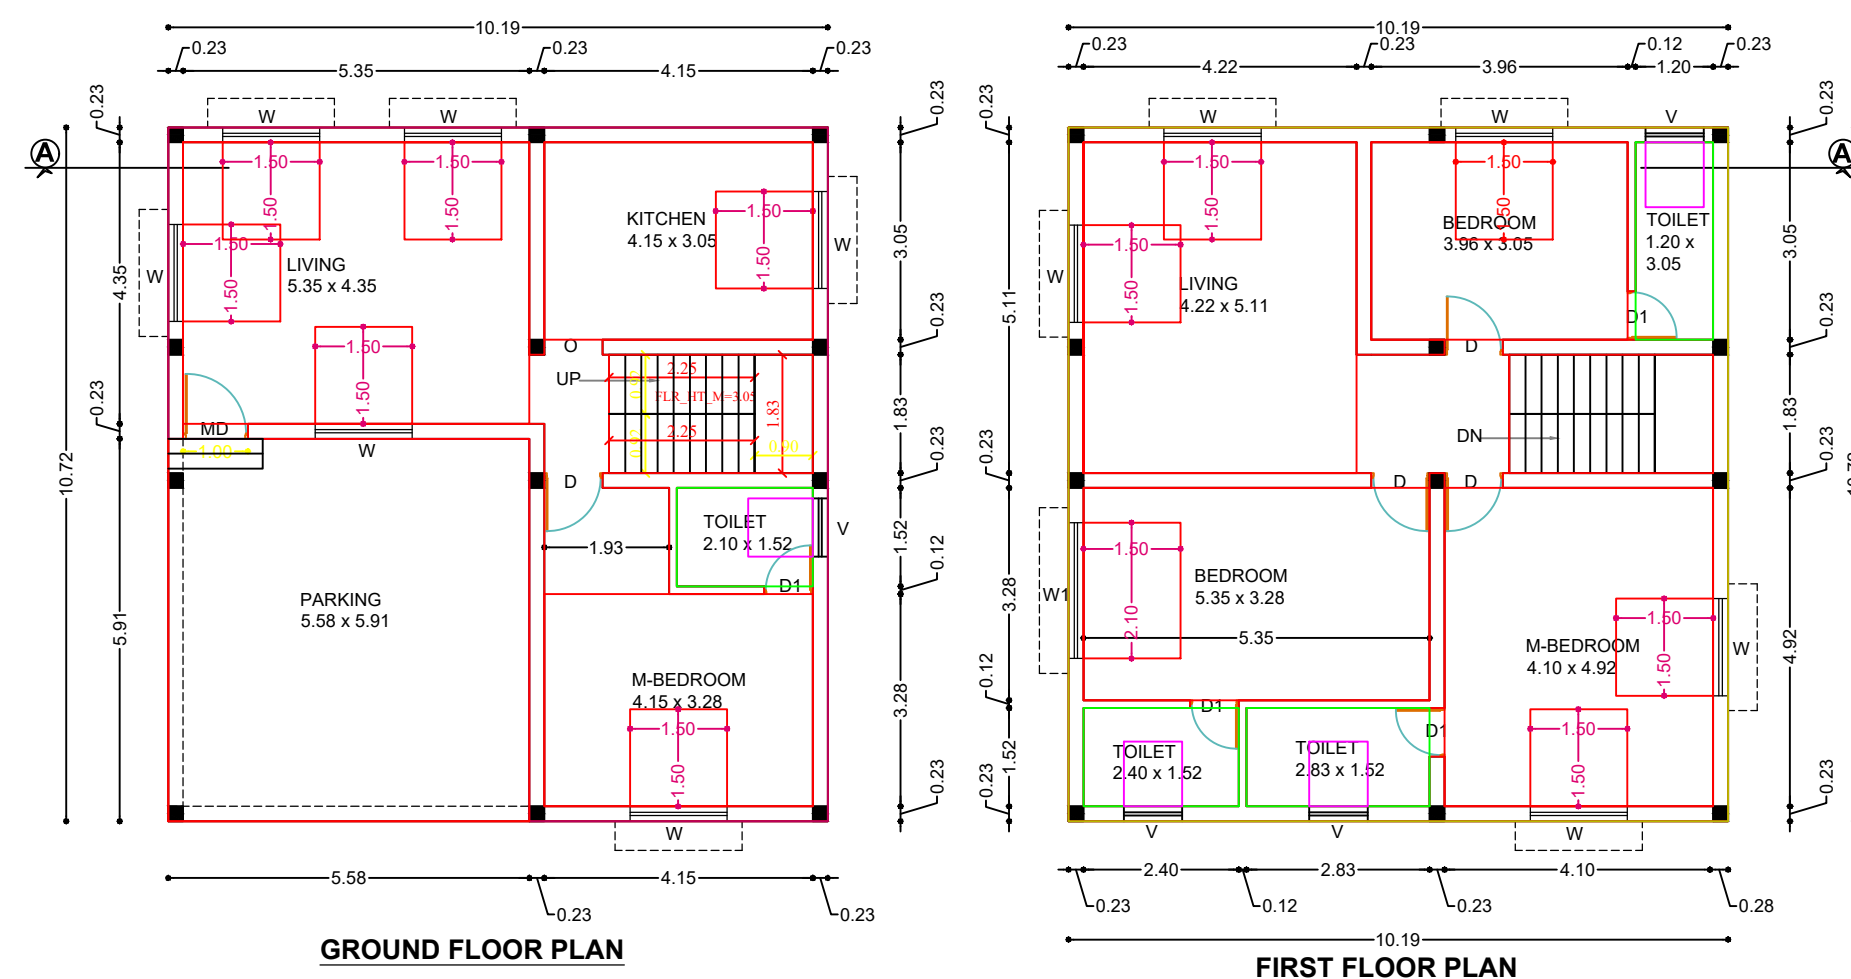
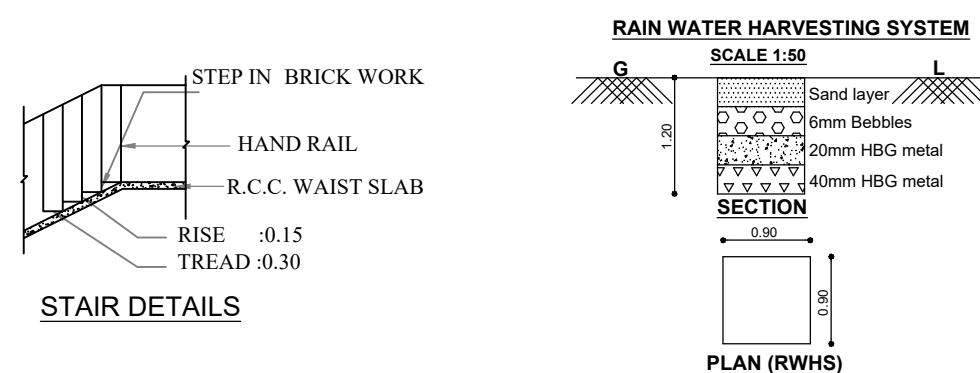
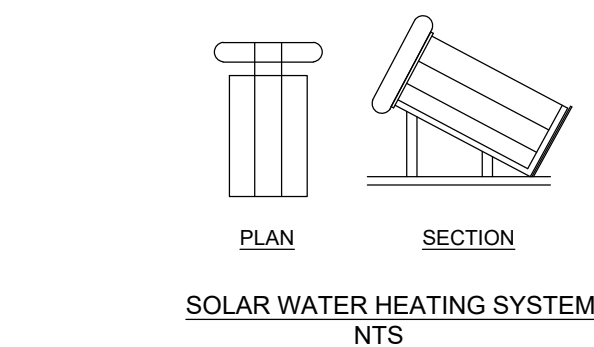


PLAN SHOWING THE PROPOSED CONSTRUCTION OF RCC ROOF RESIDENTIAL BUILDING AT PLOT NO.111,
OF "RAJIV GANDHI LAYOUT", IN OLD S.F.NO.: 903/24A1A1A1A,NEW S.F.NO.: 903/38, OF NAVATHI,
ONNALVADI VILLAGE & PANCHAYAT, HOSUR PANCHAYAT UNION & TALUK, KRISHNAGIRI DISTRICT.

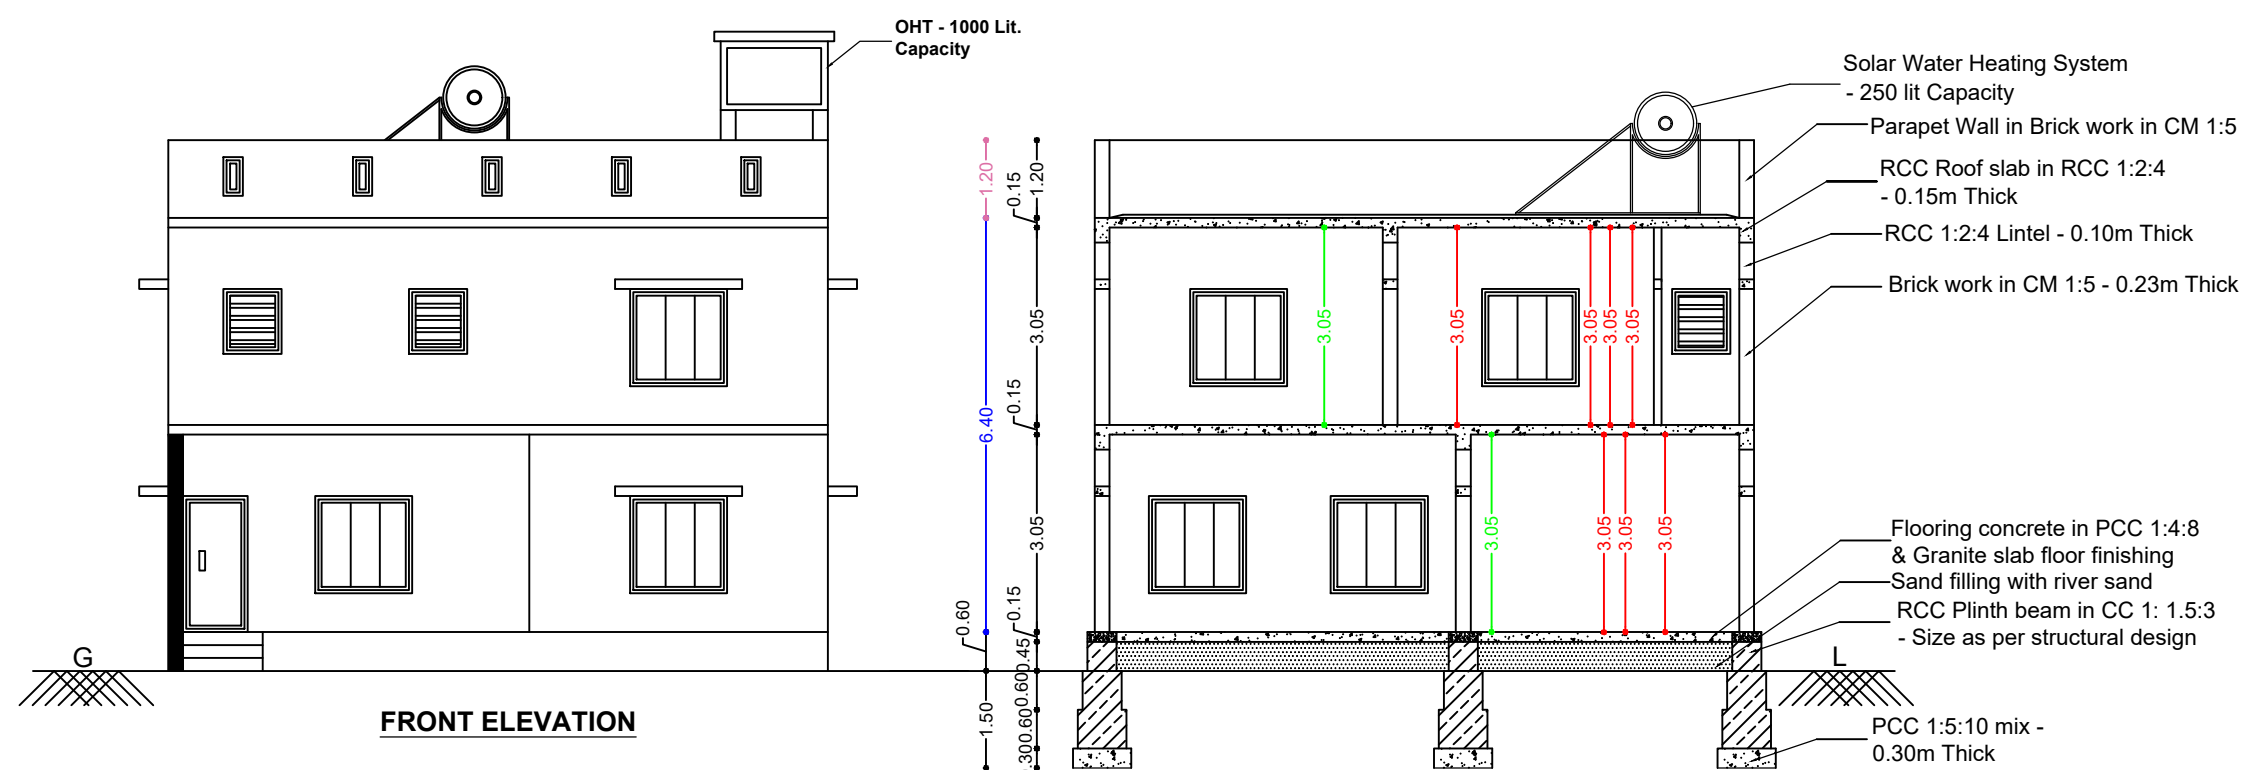

OFFI

**APPLICANT**

Mrs.S.GOLDA MAYOR DEVAKIRUBAI,
W/o.Mr.J.SUDHAKAR JAY SINGH.

ENGINEER

Er.A.RAVINDARAN,B.E.,
HNTDA-RE-GR-III- 45/2019
HCMC -RE-GR-III- 46/2019