
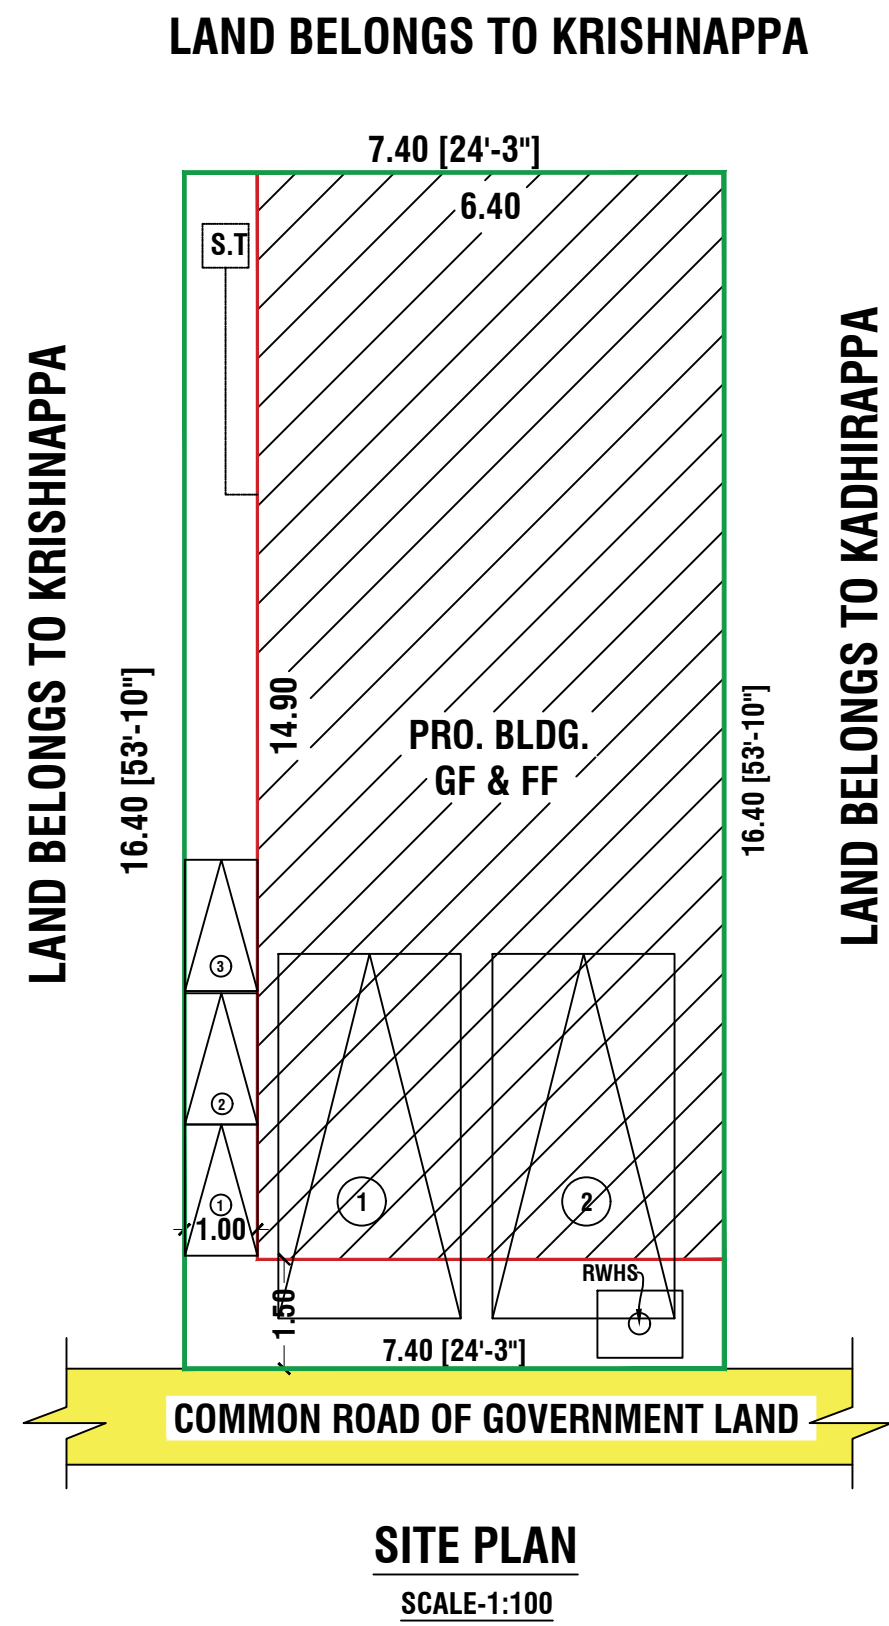
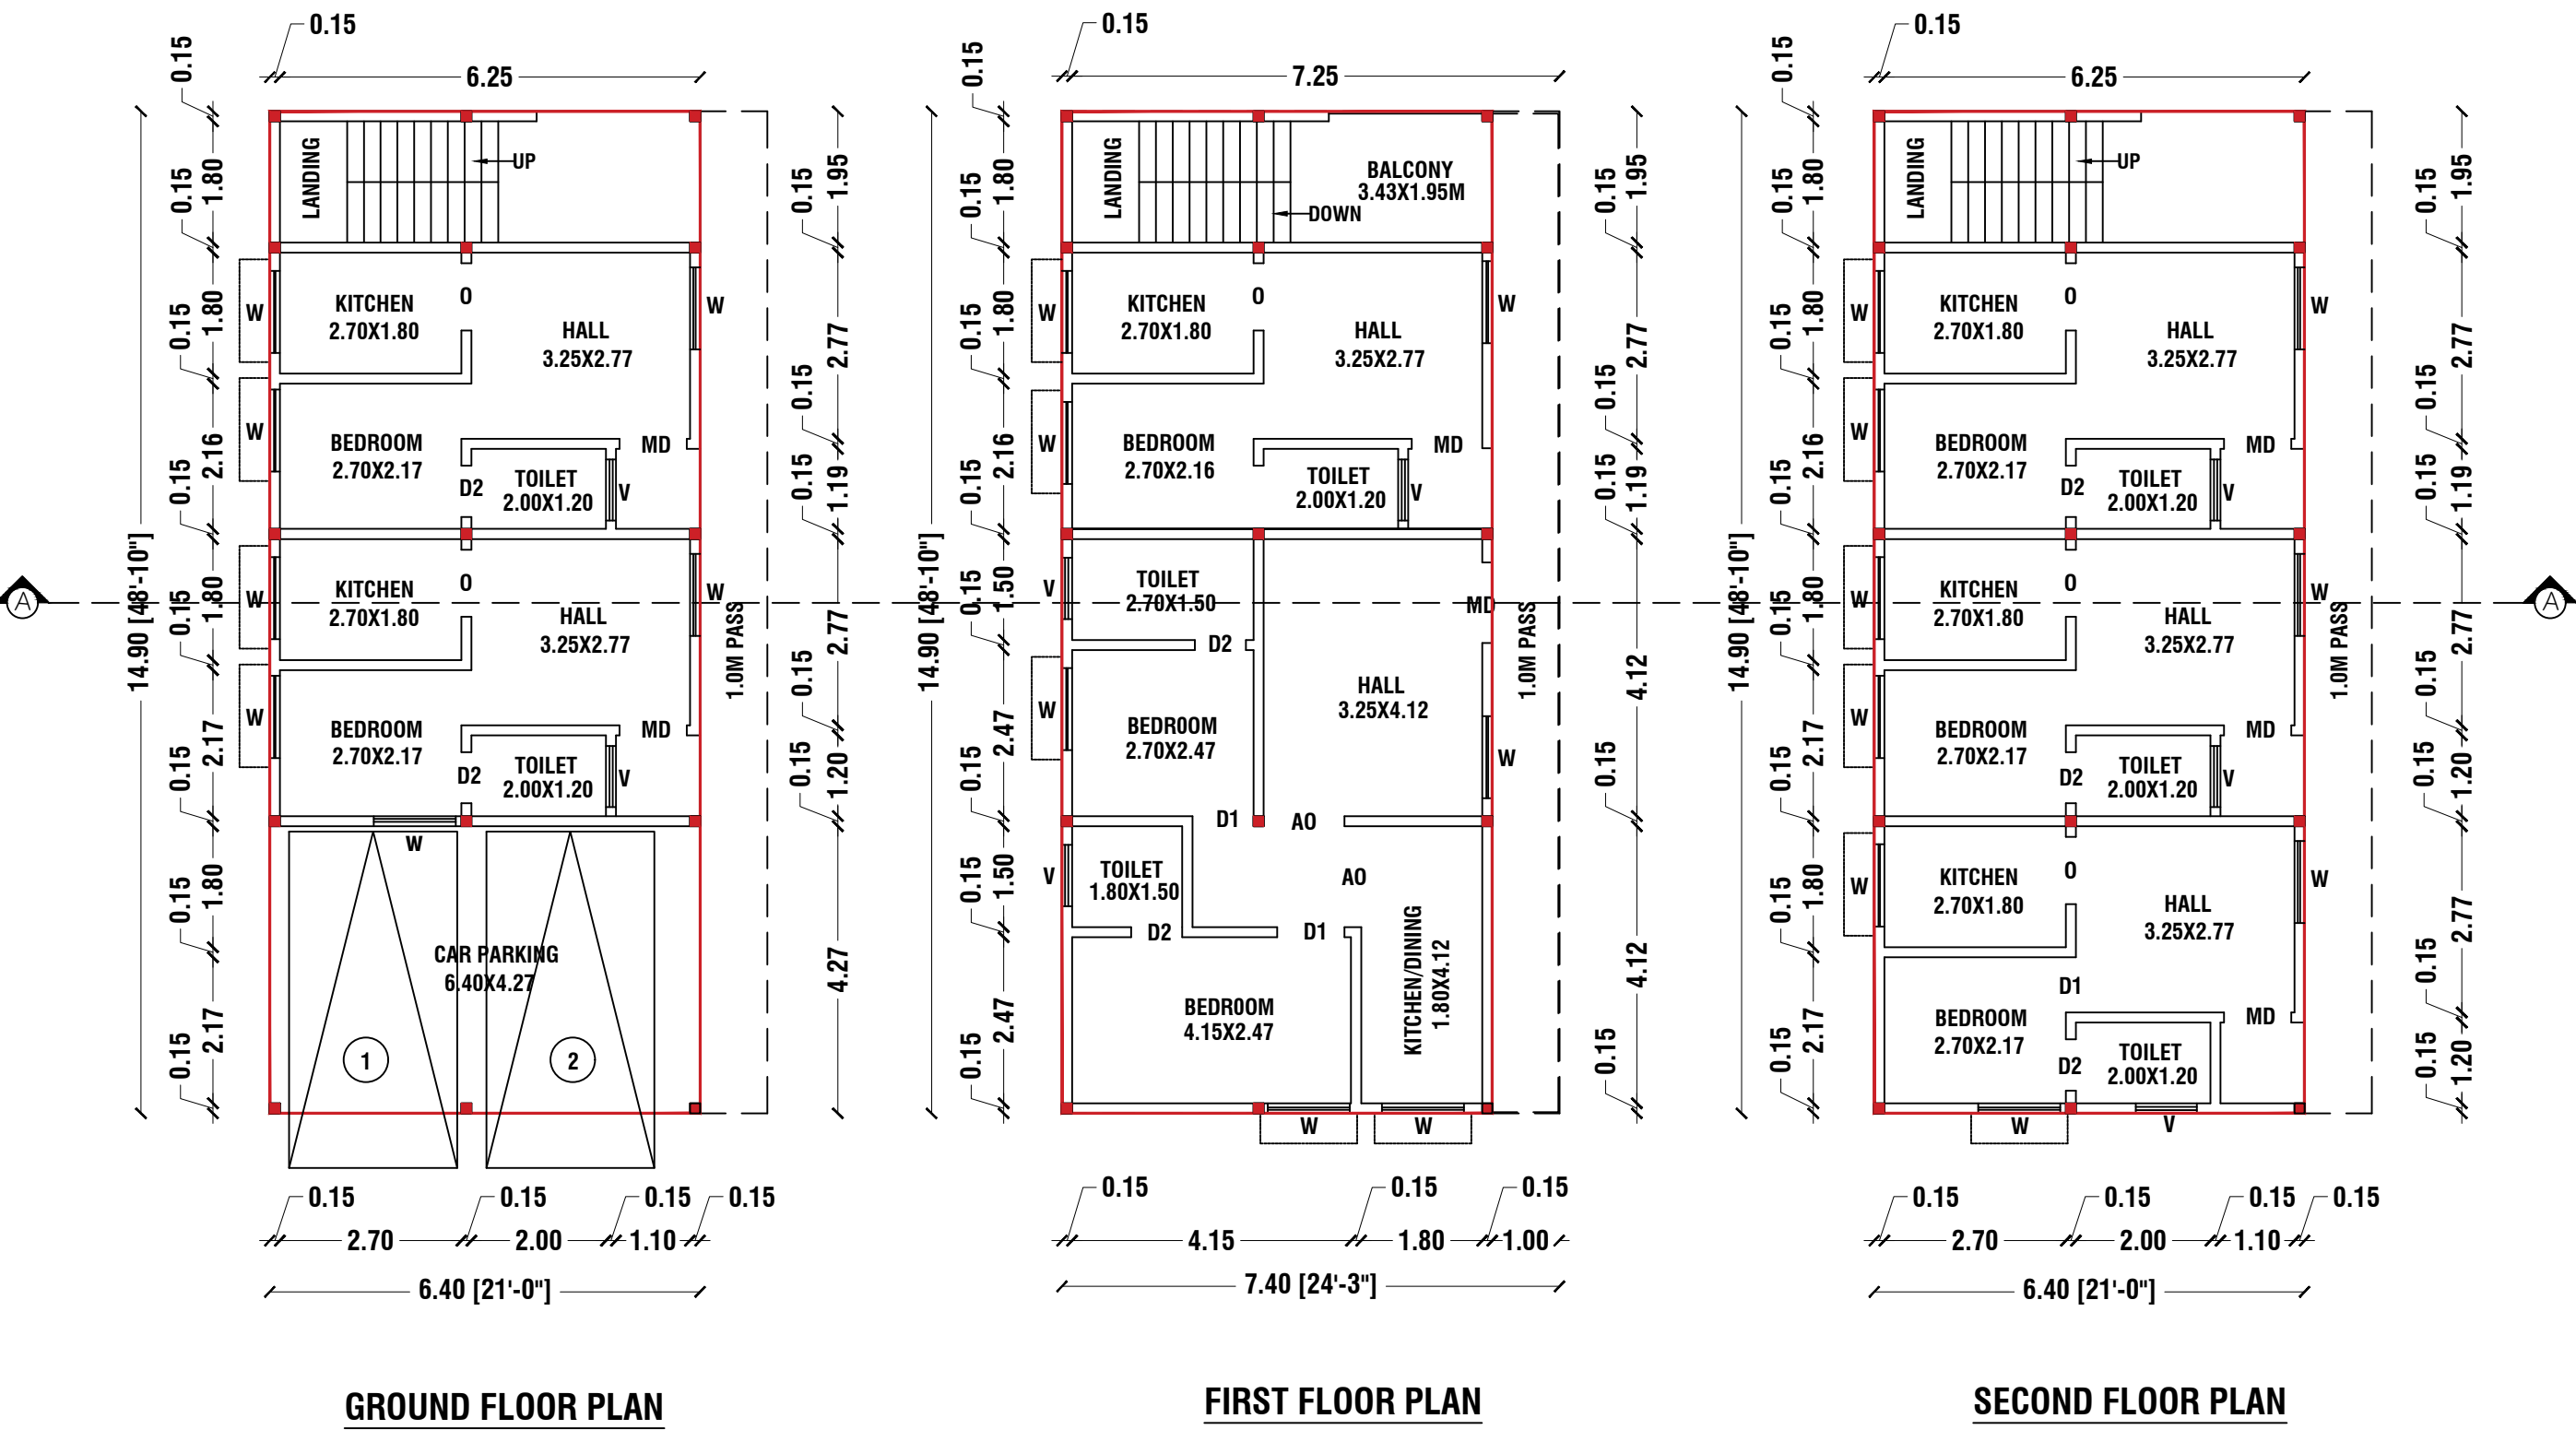
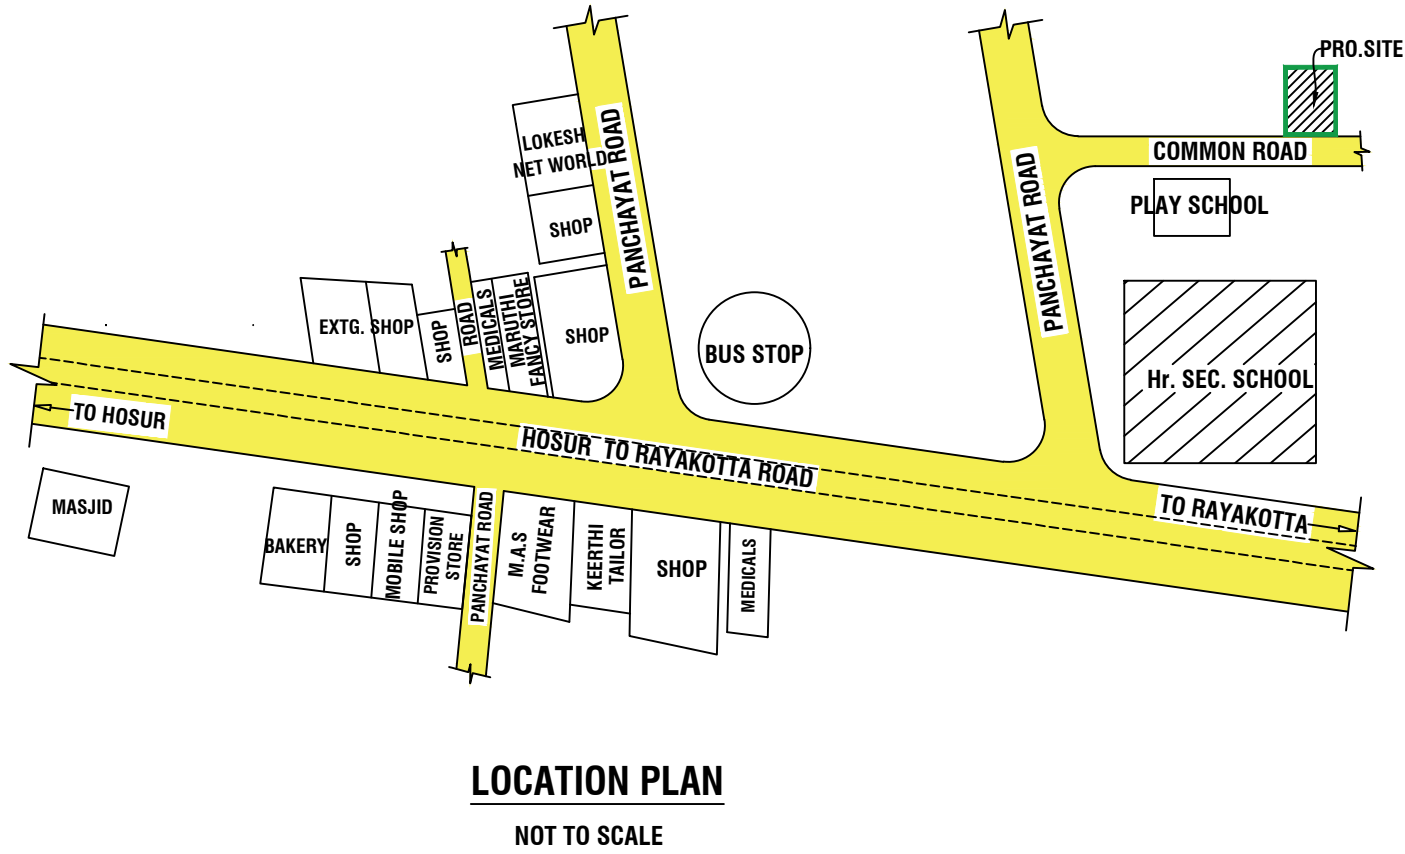
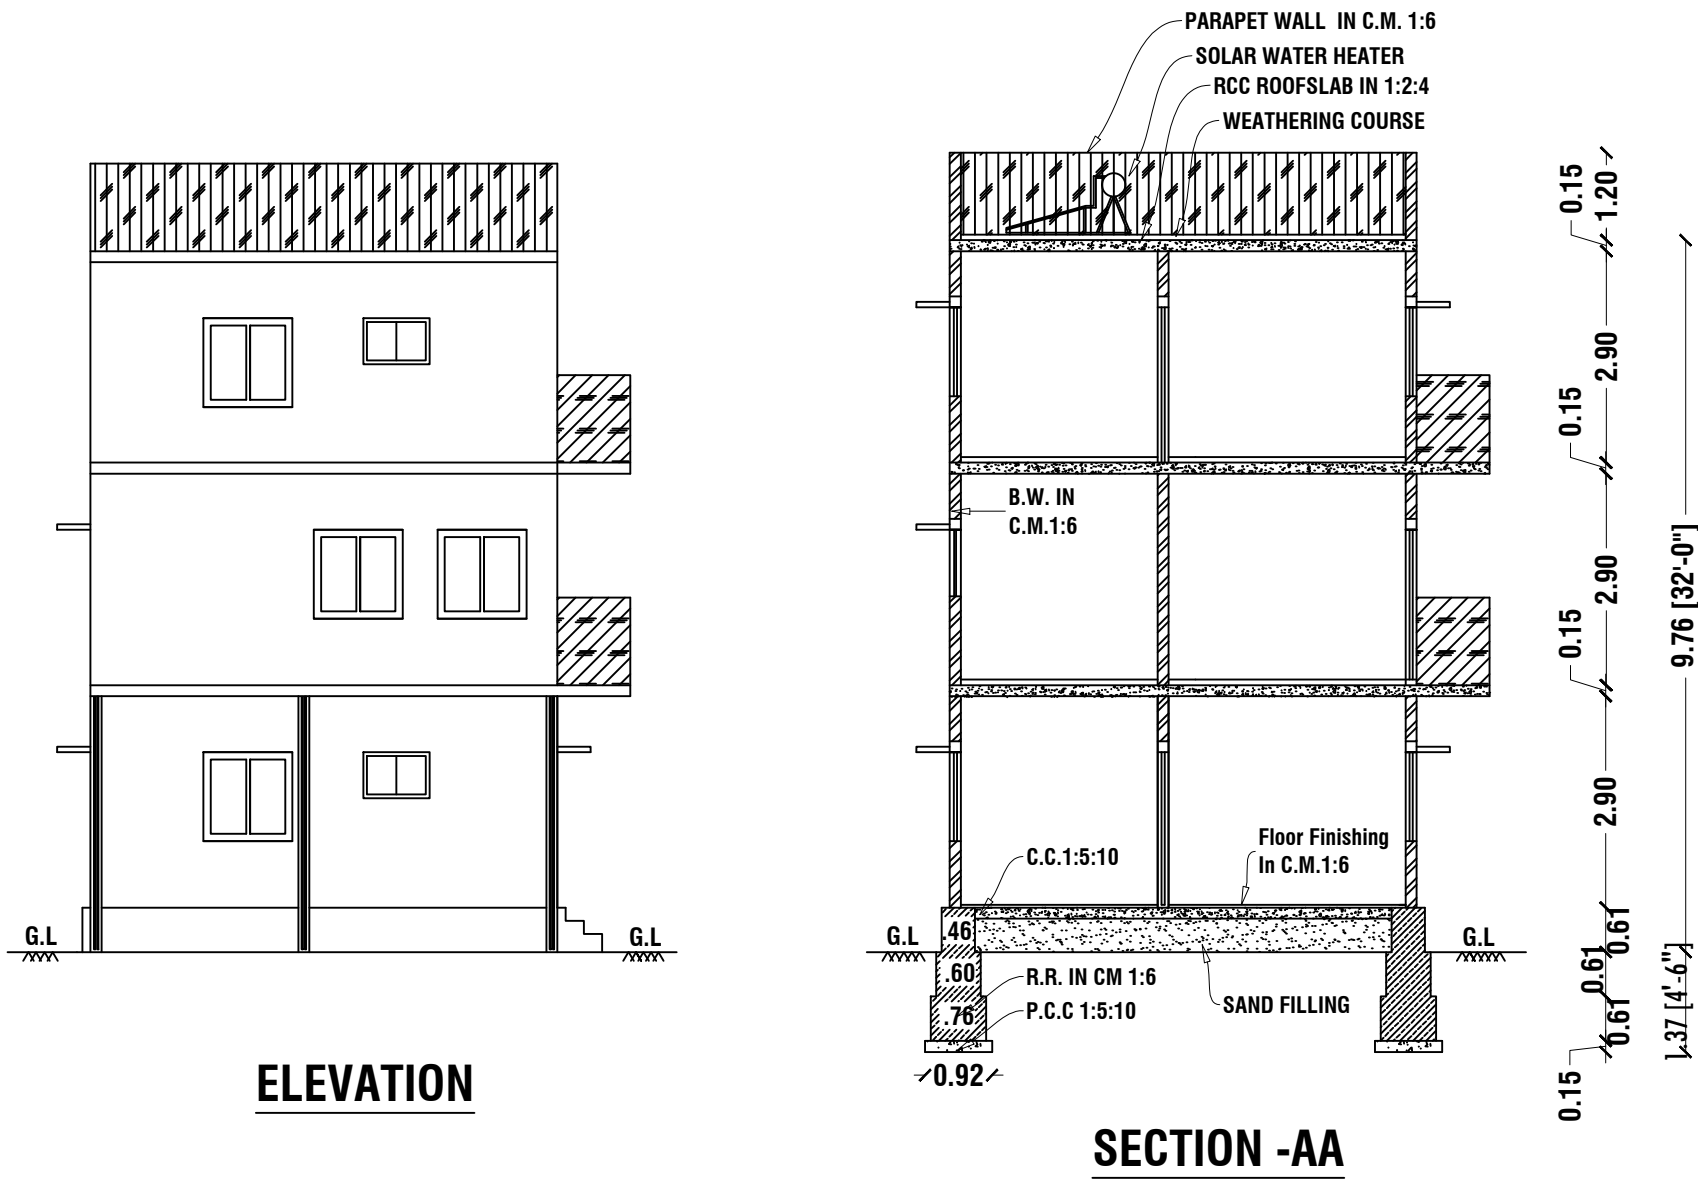


PLAN SHOWING THE PROPOSED CONSTRUCTION OF R.C.C.ROOF GROUND, FIRST & SECOND FLOOR RESIDENTIAL BUILDING IN OLD S. NO: 699/2A1A, NEW S. NO: 699/13 AT RAYAKOTTAI ROAD OF AYARANAPALLI VILLAGE & PANCHAYAT, SHOOLAGIRI PANCHAYAT UNION & TALUK, KRISHNAGIRI DISTRICT. SCALE-1:100

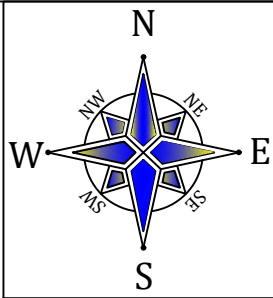

COLOR INDEX		
SITE BOUNDRY		—
PROPOSED BUILDINGS		—
EXISTING ROAD		—
SCHEDULE OF JOINERIES		
MD	DOOR	1.10X2.13
D1	DOOR	0.91X2.13
D2	DOOR	0.76X2.13
AO	ARCH	1.20X2.13
W	WINDOW	1.50X1.22
V	VENTILATOR	0.91X0.61
O	OPEN	0.91X2.13

AREA DETAILS		
PARTICULARS	Sq.mt.	Sq.ft.
AREA OF THE SITE ASPER DOCUMENT-(0.03CENTS)	121.36	1306.32
AREA OF THE SITE ASPER PATTA	121.00	1302.44
PLINTH AREA OF PRO. GROUND FLOOR	95.36	1026.07
PLINTH AREA OF PRO. FIRST FLOOR	95.36	1026.07
PLINTH AREA OF PRO. SECOND FLOOR	95.36	1026.07
TOTAL BUILT UP AREA	286.08	3078.21
OPEN SPACE	26.00	280.25

NOTES	
FLOOR SPACE INDEX	1.99
PLOT COVERAGE	78.58%

APPLICANT	REGISTERED ENGINEER
Mrs. S. MUNIRATHNA. W/o. Mr. GOVINDARAJ.	Er. R. KAMARAJAN, KDTCP Govt.Regd. Engineer Reg. No: 50/2024 (RE-GR-II), # Elite Construction, Shanthi Nagar East, 2nd Cross, Hosur-635109, Ph: 7892999789.

