

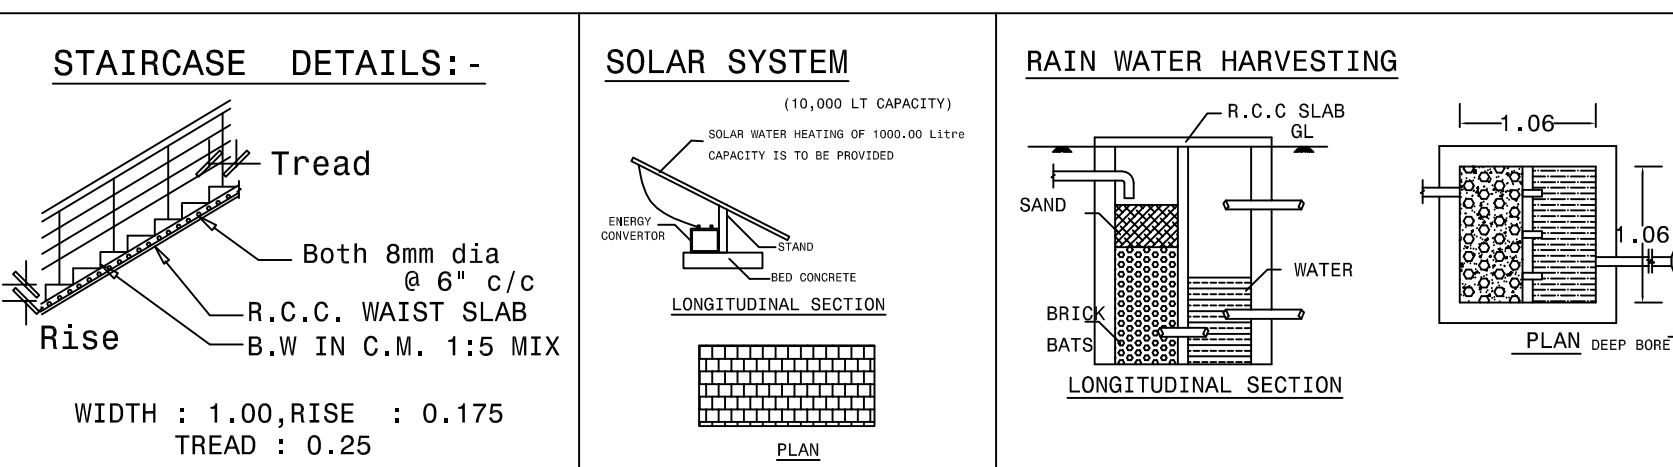


APPLICANT: Mrs.J.SOPHIA W/o.Mr.L.PEPPIN JEROLD LOURDU & Mr.L.PEPPIN JEROLD LOURDU S/o.Mr.LAWRENCE.

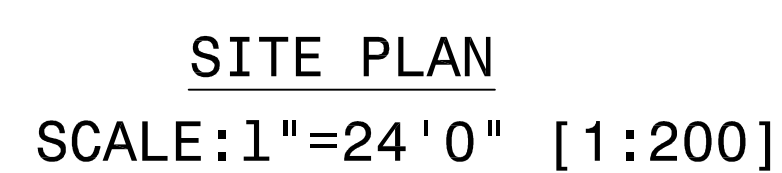

CROSS SECTION ON 'AA'

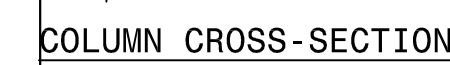

REFERENCE	MT	FT
D DOOR	1.00 X 2.13	3'3" X 7'0"
D1 DOOR	0.76 X 2.13	2'6" X 7'0"
O OPENING	0.91 X 2.13	3'0" X 7'0"
W WINDOW	1.52 X 1.37	5'0" X 4'6"
V VENTILATOR	1.22 X 0.61	4'0" X 2'0"

ALL DIMENSIONS ARE IN 'M'	BOUNDARY SHOWN IN
	EXISTING SHOWN IN
SCALE 1" - 8'0"[1:100]	PROPOSED SHOWN IN

CAR PARKING PROVIDED
2 NOSX 2.50 X 5.00

APPLICANT

ENGINEER

Josephine

A. SASIKUMAR, B.E., AMIE
WORLD LINES ASSOCIATES
Engineers & Builders
Consulting Civil Engineer - Chartered Engineer (India)
Licenced Building Surveyor No:
5/321, State Bank Colony, Opp: Ganga Kaveri Gas Service,
Salem - 636 004. Call: 98652 24465.

