


NAME OF WORK : PLAN SHOWING THE PROPOSED CONSTRUCTION OF RCC ROOF RESIDENTIAL BUILDING G+1 SURVEY NO : 900/2F KENDIKAMPATTI REVENUE VILLAGE ,ANGAMPATTI VILLAGE AND POST POCHAMPALLI TALUK , KRISHNAGIRI DISTRICT-635206


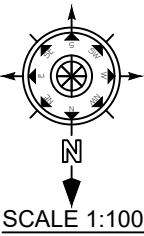


OFFICE USE
Technical Approval
Technical approval issued

This Document is Digitally Data Signed by
"PRESIDENT OF KALARPATHI PANCHAYAT,
BARUGUR PANCHAYAT UNION".
So any seal or Sign Not Necessary

APPLICANT NAME : Mr.N.NAVEENDHAR S/O NISAR

SITE PLAN

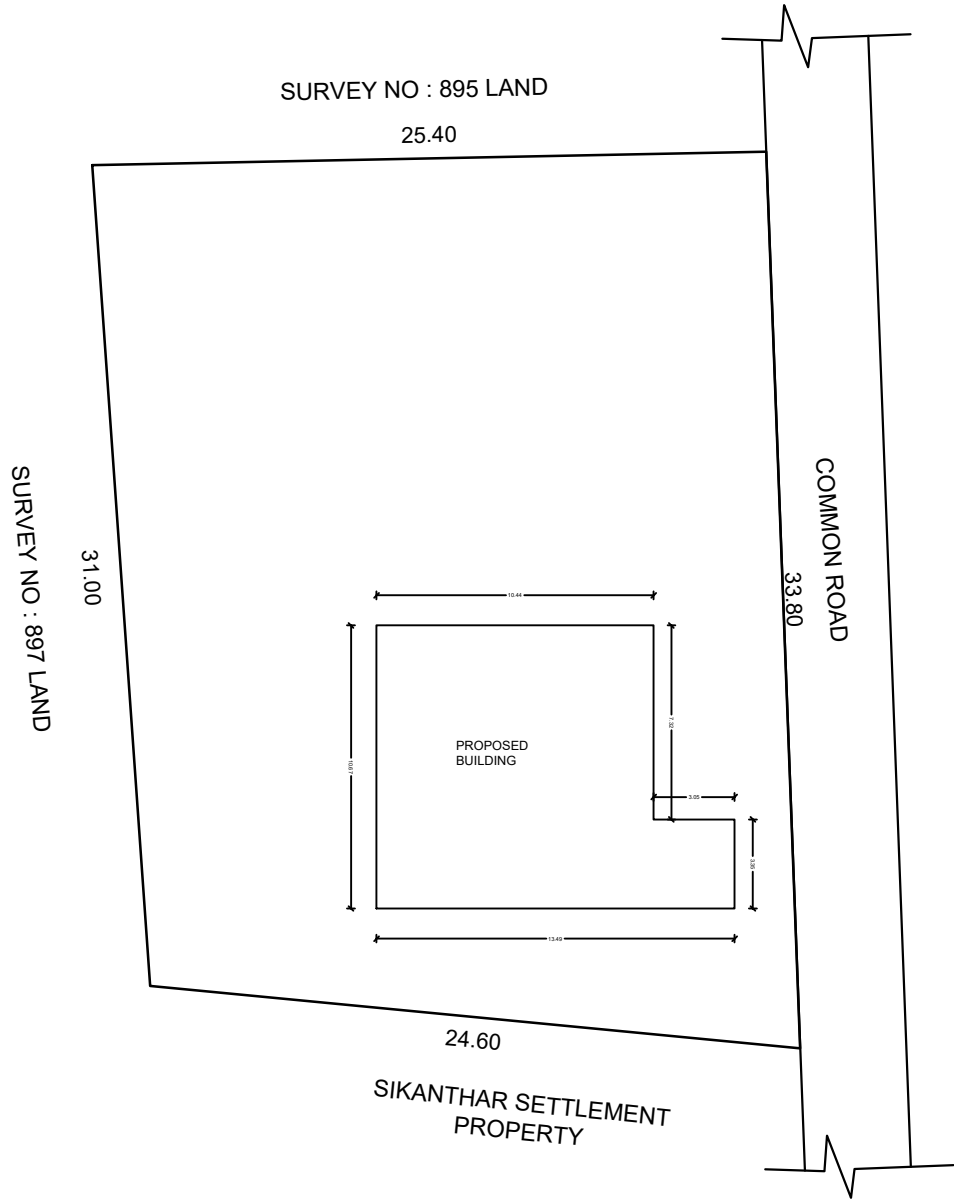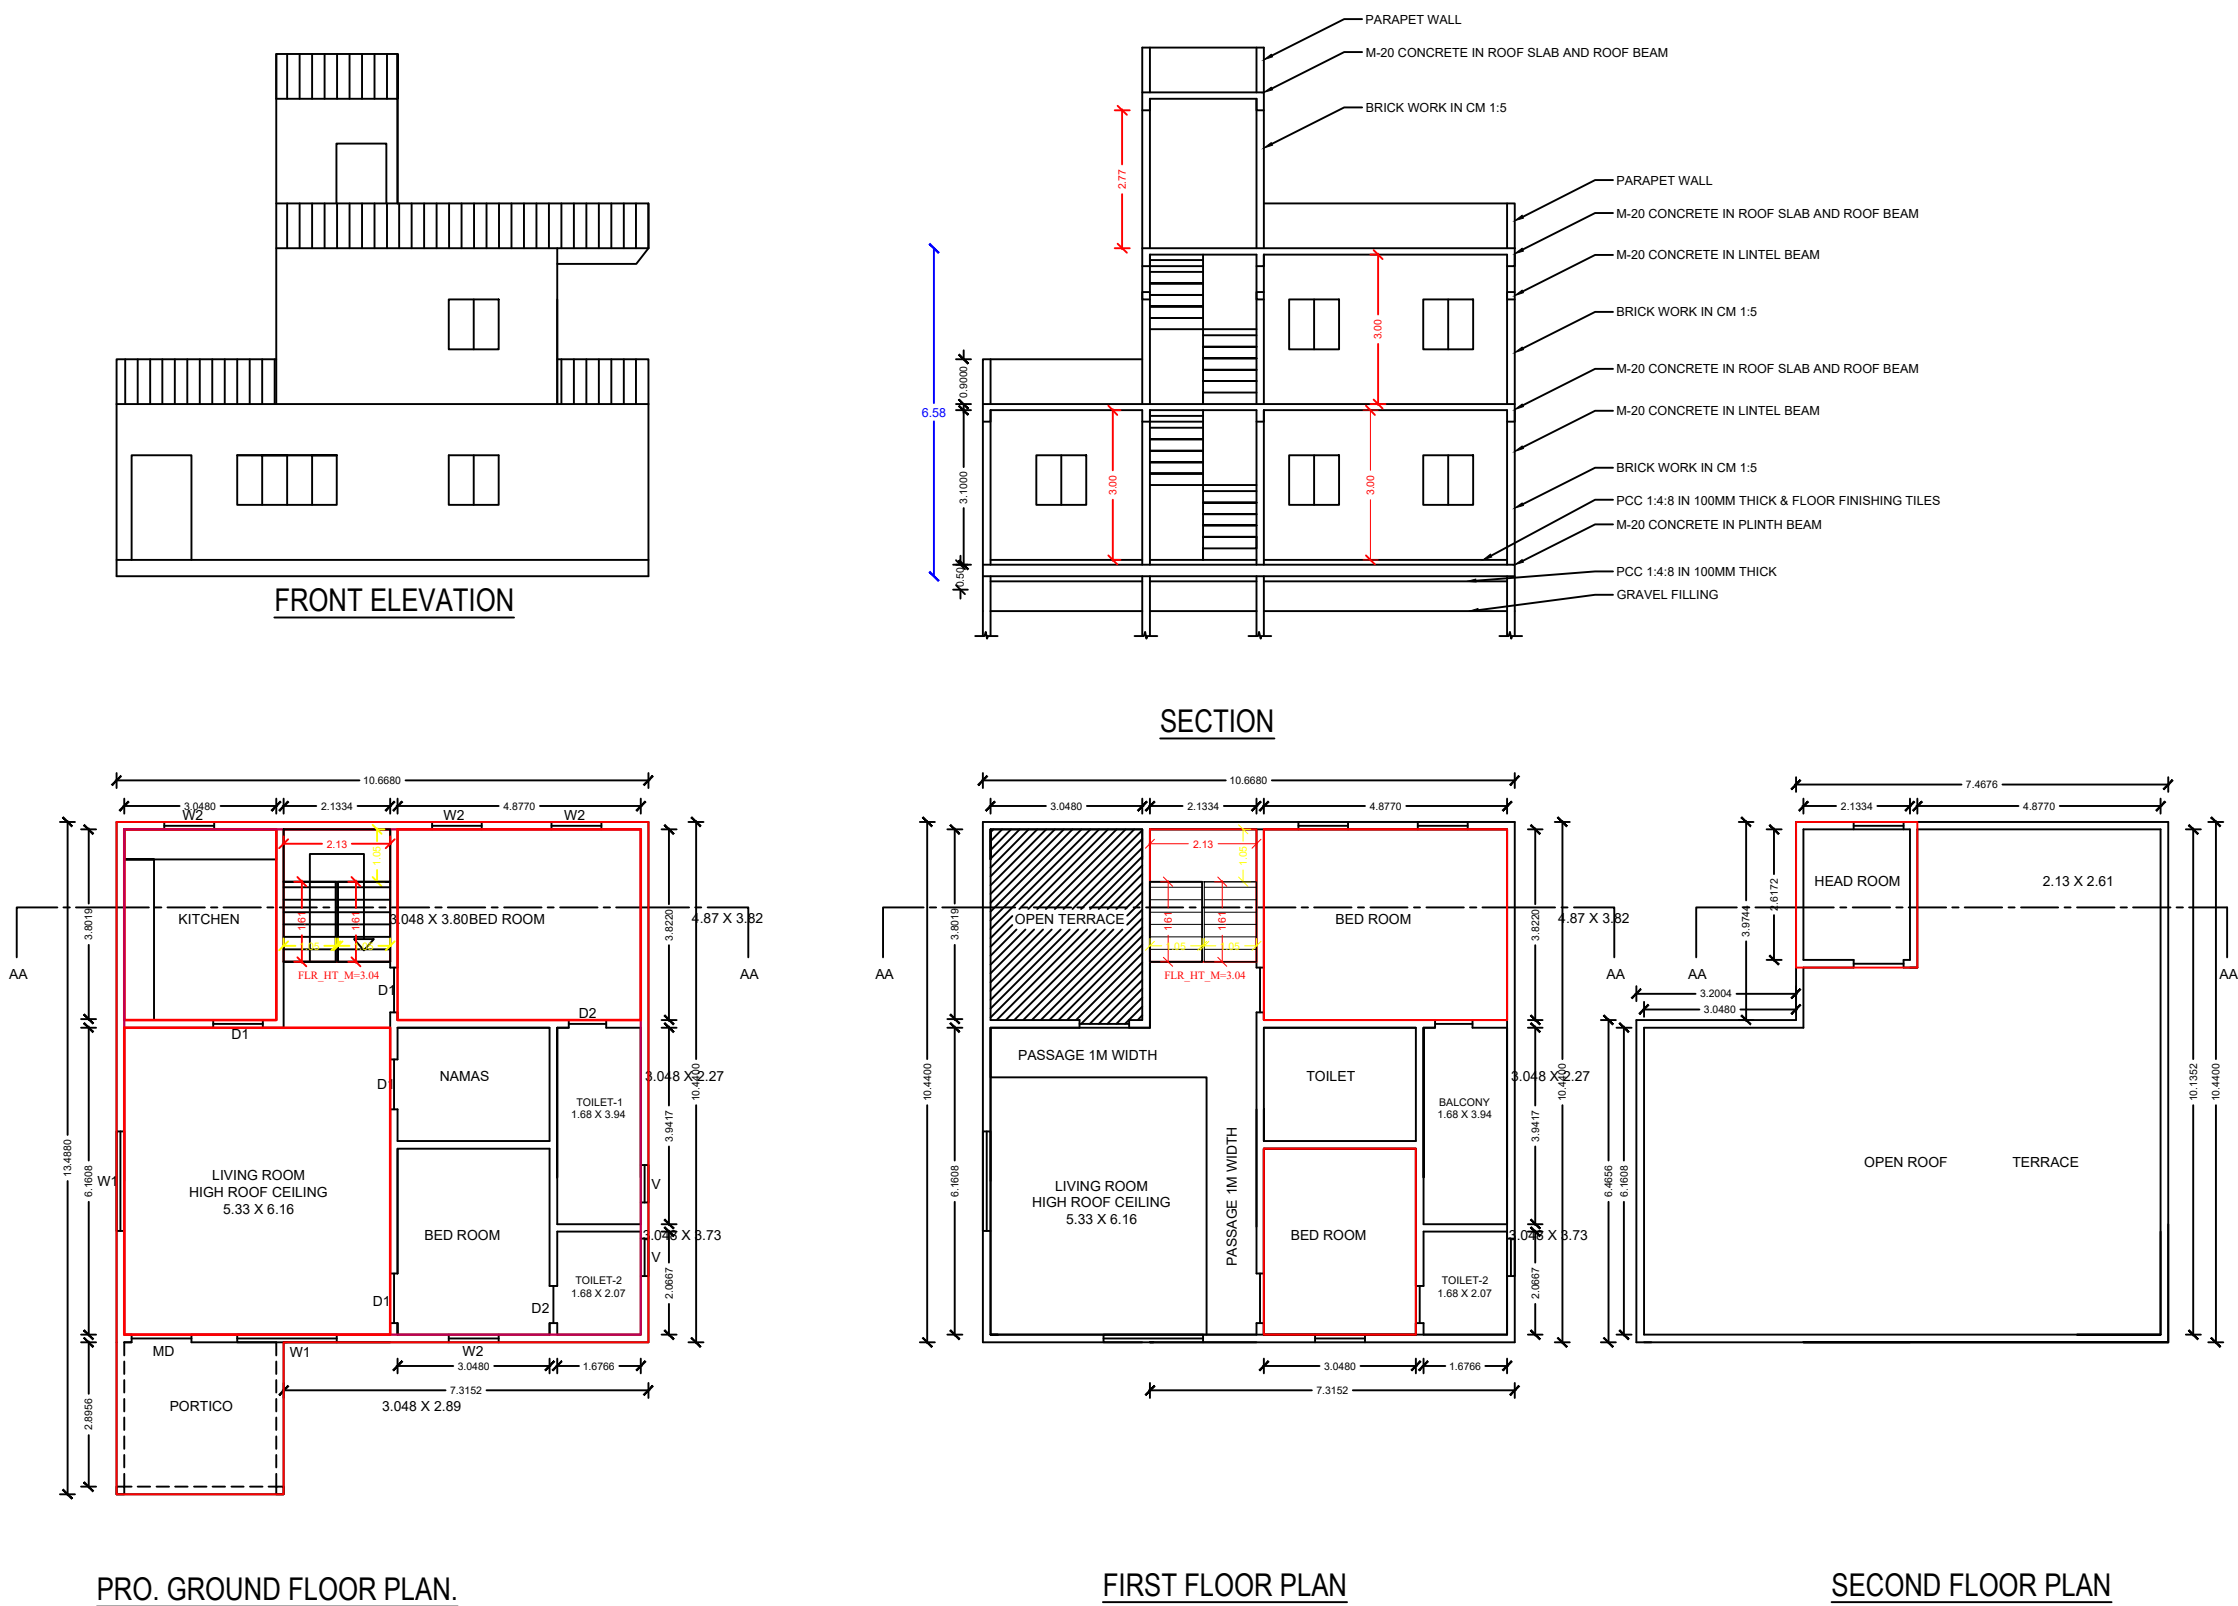

AREA STATEMENT	SQ.FT	SQ.MT
PLOT AREA (AS PER DOCUMENT)	8712.91	809.40
PLOT AREA (AS PER PATTA)	8693.79	807.68
PLOT AREA (AS PER SITE)	8693.79	807.68
BUILDING AREA		
PRO. GROUND FLOOR AREA	955.40	88.76
PRO. FIRST FLOOR AREA	1061.86	98.65
PRO. HEAD ROOM	76.64	7.12
TOTAL FSI AREA	2017.04	194.53

PLOT COVERAGE : 9.01 %
FLOOR SPACE INDEX : 0.11

JOINERY DETAILS:

	DESCRIPTION	IN METER
MD	MAIN DOOR	1.00X2.13
D1	DOOR	0.91X2.13
D2	TOILET DOOR	0.76X2.13
OP1	OPENING	1.45X2.13
W1	WINDOW	1.22X1.22
W2	WINDOW	0.91X1.22
V	VENTILATOR	0.91X0.61

COLOUR INDEX:

PROPOSED BUILDING
EXISTING ROAD
BOUNDARY LINE

OWNER/ POWER AGENT

N. Naveendhar S/O Nisar

Mr.N.NAVEENDHAR S/O NISAR

REGISTERED ENGINEER.

Er.K.C.PRAKASH,DCE,B.E
K.C.CONSTRUCTION & CONTRACTORS
Professional Register Engineer
ROC No : 5459.31-03-2027
AKM Apartment , Santhoor Road
POCHAMPALLI 635206
Krishnagiri (Dt) Cell : 7904254691

