





PLAN SHOWING THE PROPOSED CONSTRUCTION OF CORRUGATED GALVANISED COLOUR COATED SHEET ROOF GODOWN BUILDING IN SF.NO : 287, NEW SUB DIVISION SF.NO : 287/5 AT ONNALVADI VILLAGE AND PANCHAYAT, HOSUR PANCHAYAT UNION, HOSUR TALUK, KRISHNAGIRI DISTRICT.

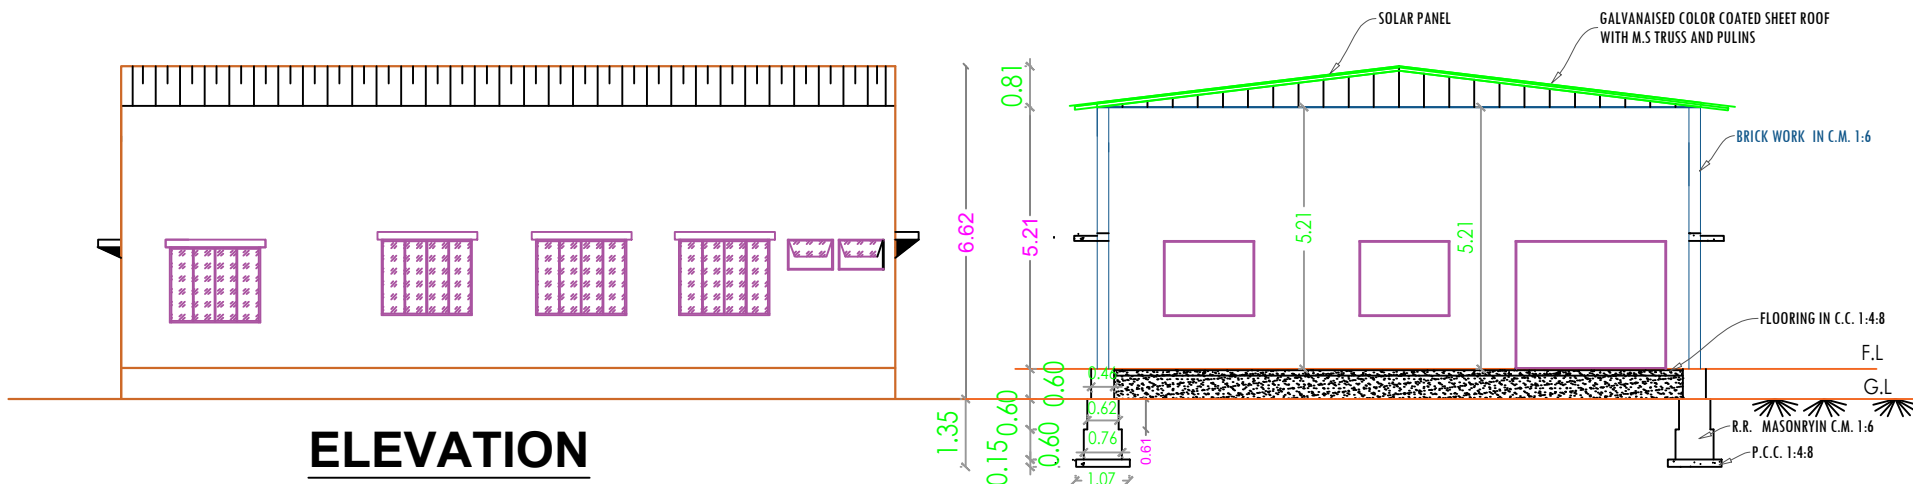


SECTION ON - AA

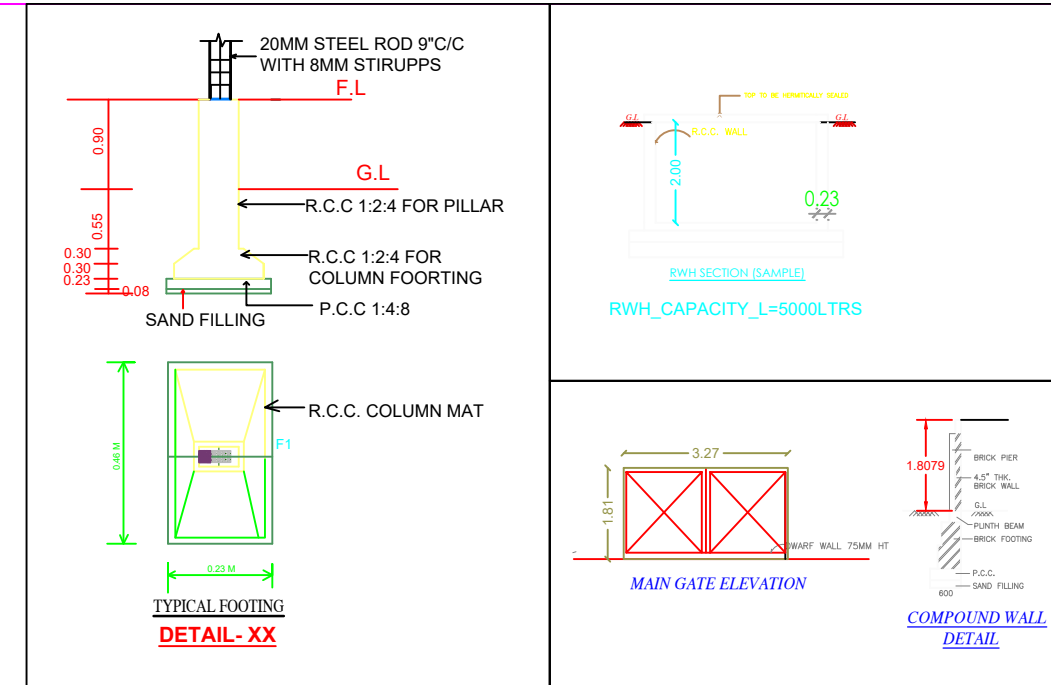


Scale - 1:100

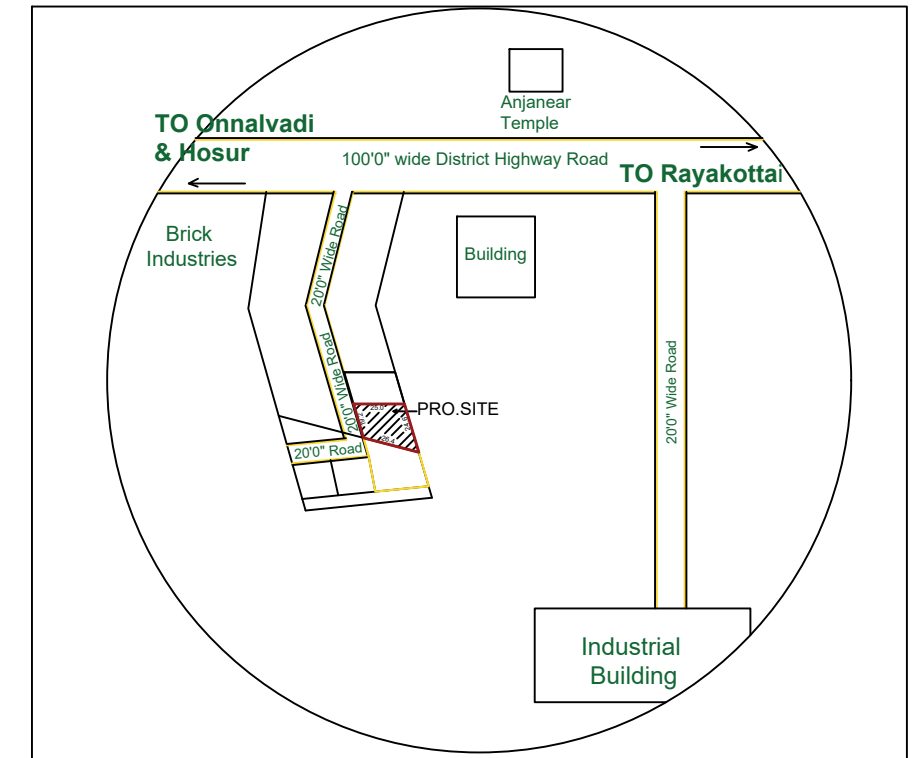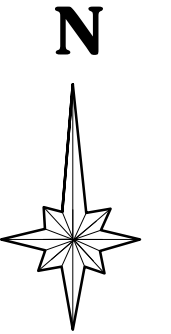

LOCATION PLAN NOT TO SCALE

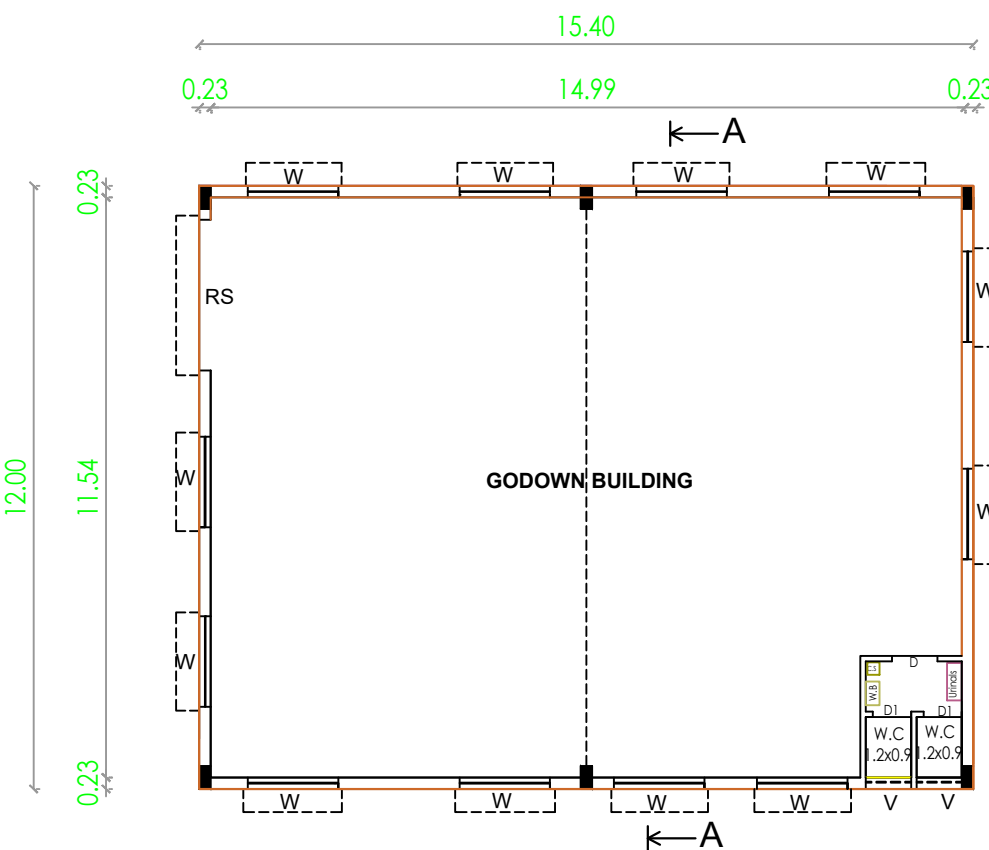

PLAN

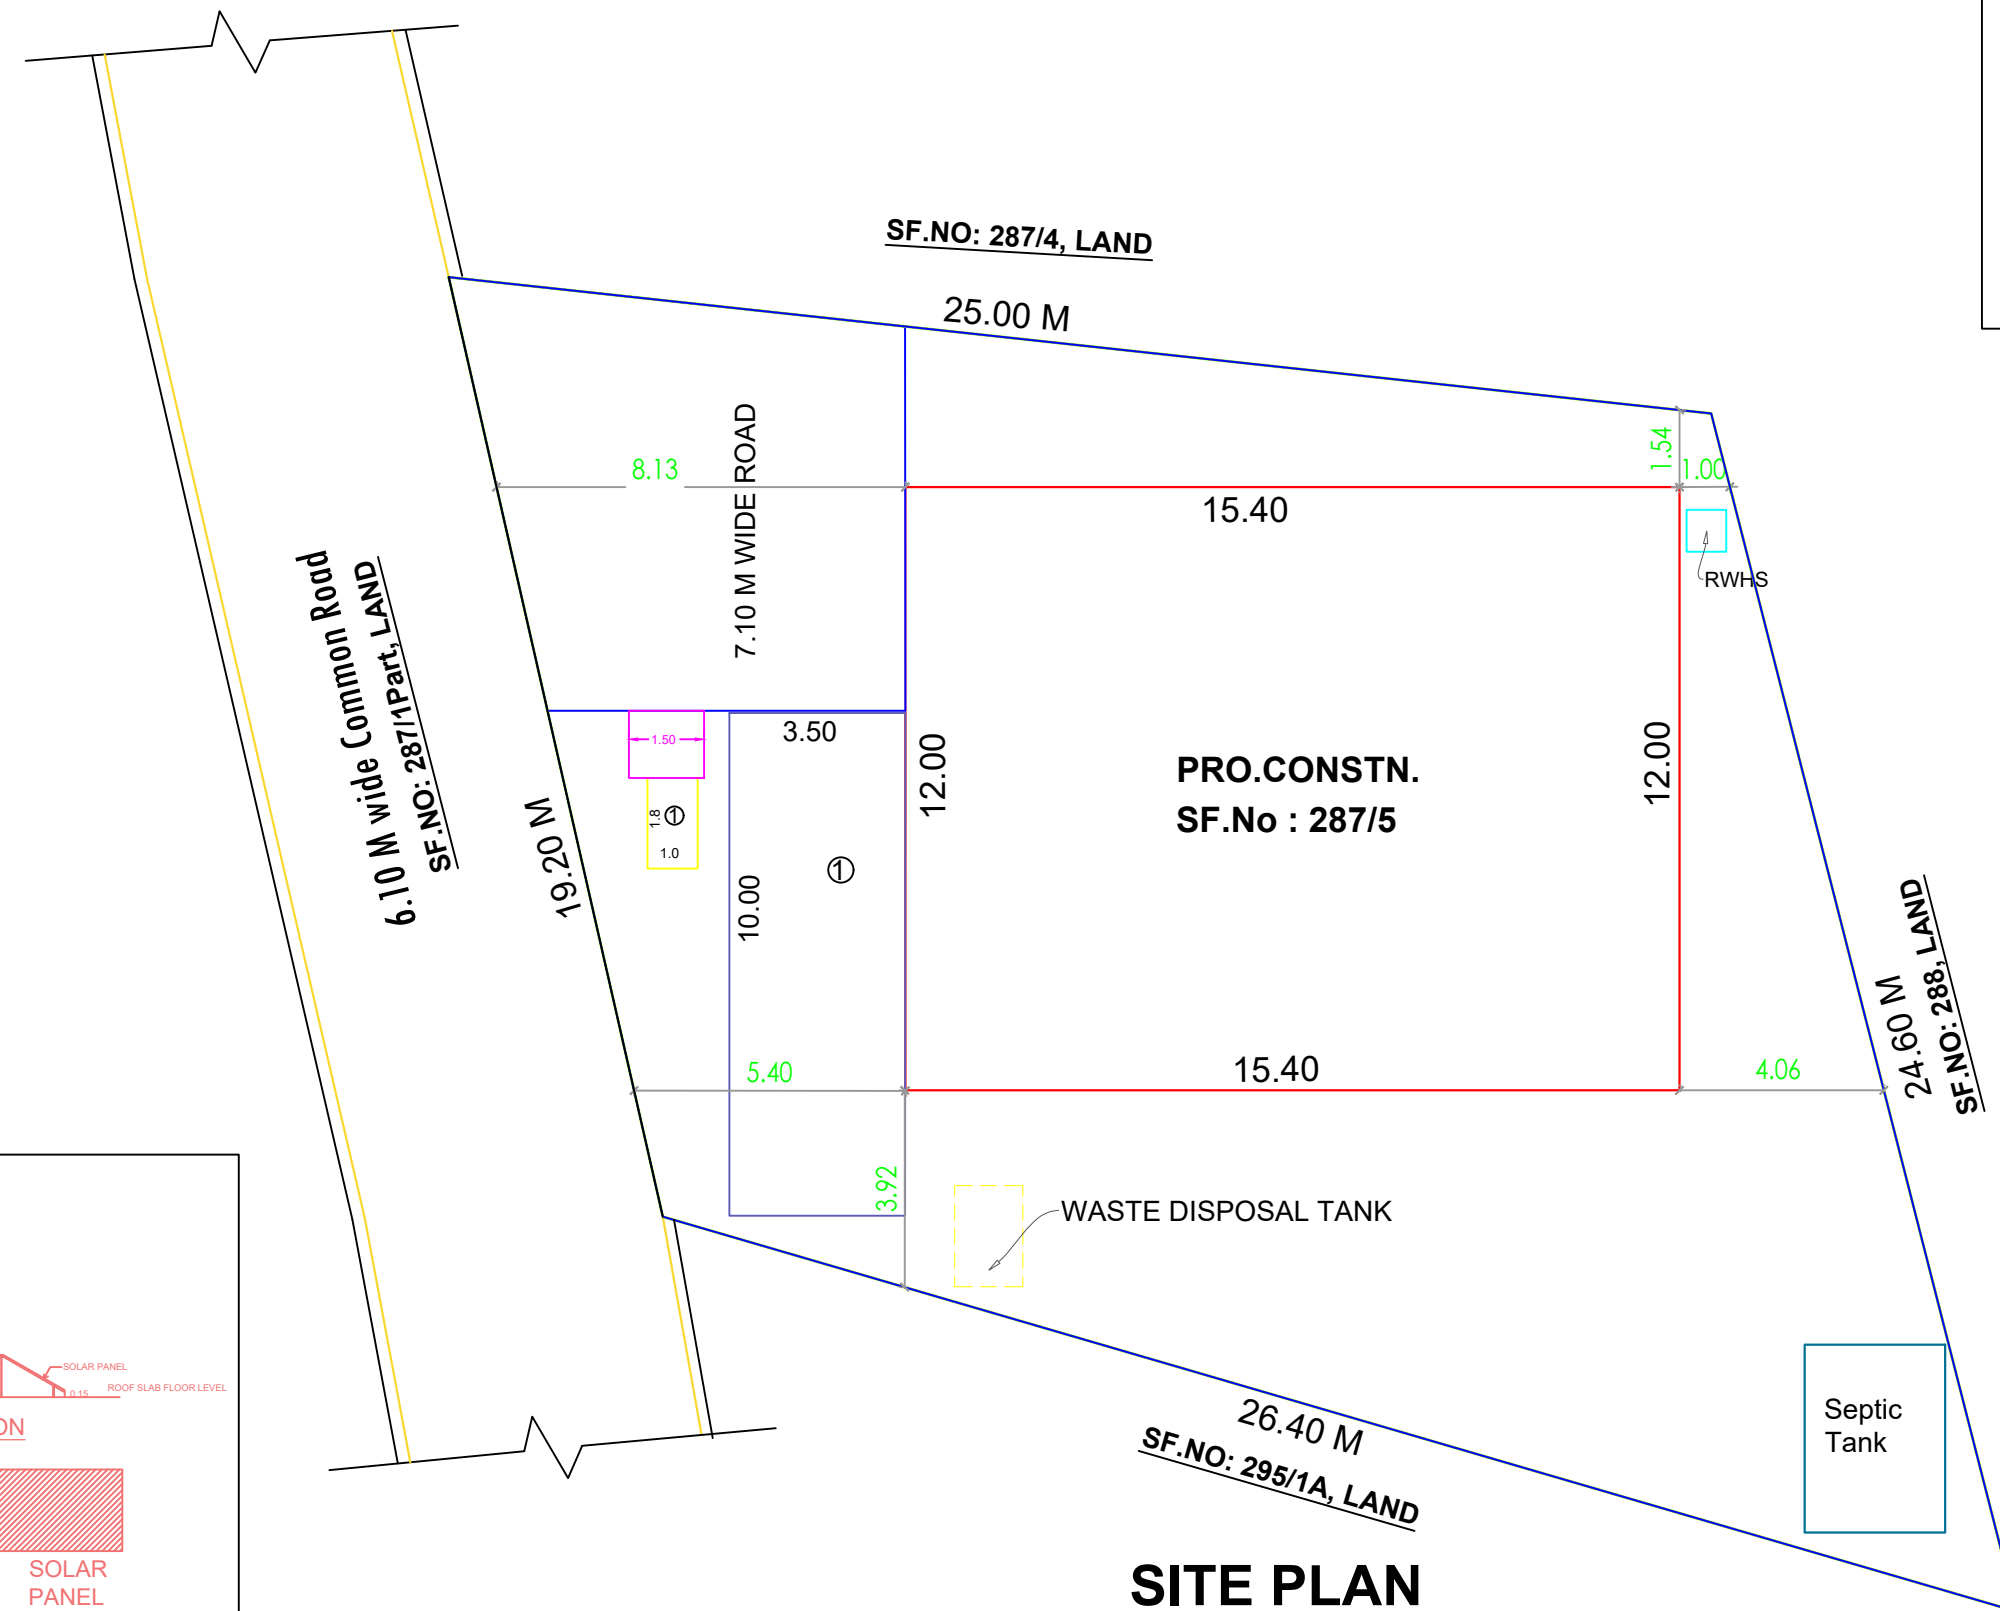

SITE PLAN

SHCEDULE OF JOINERY		
RS	ROLLING SHUTTER	3.00 x 2.40
D	DOOR	0.90 x 2.10
D1	DOOR	0.76 x 2.10
W	WINDOW	1.80 x 1.50
V	VENTILATOR	0.90 x 0.60

AREA DETAILS

	SQ.FT.	SQ.MT.
☐ Total Site Area (13.0 Cents)	5659.76	526.00
☐ Plinth Area Of Godown Building	1989.17	184.80
☐ Open Space	3671.31	341.20
☐ Existing Road		

NOTE:

F.S.I - 0.351

Plot Coverage Area - 35.13%

ENGINEER

A. Jaseema Begum, D.C.E.,
Registered Engineer
TDA Licence No : 17/2019, RE, GR-III
MC Licence No : 39/2019, RE, GR-III
Civil Engineering Consultancy,
1B, Nethaji Road, HOSUR -635109.
Cell : 9442877313, 9362321812

APPLICANT

K.v.pavan
K.L.PAVAN,
S/o. D. Lakshminarayana Murthy.

SRI LAKSHMI NARAYANA ASSOCIATES
CIVIL ENGINEERING CONSULTANT& CONTRACTORS
52-B , OPP:ABINAYA READYMADES, NETHAJI ROAD, HOSUR-635109